


PLAN	SURVEYED	DATE
	PLOTTED	
	CHECKED	
	BY	
	NO. OF WAY CHECKED	
	CADD FILE NAME	


PROFILE	SURVEYED	DATE
	PLOTTED	
	CHECKED	
	BY	
	NO. OF WAY CHECKED	
	STRUCTURE NOTATION CHRD	

McDonough Associates Inc.
Engineers / Architects
180 North Station Ave. Chicago, Illinois 60601

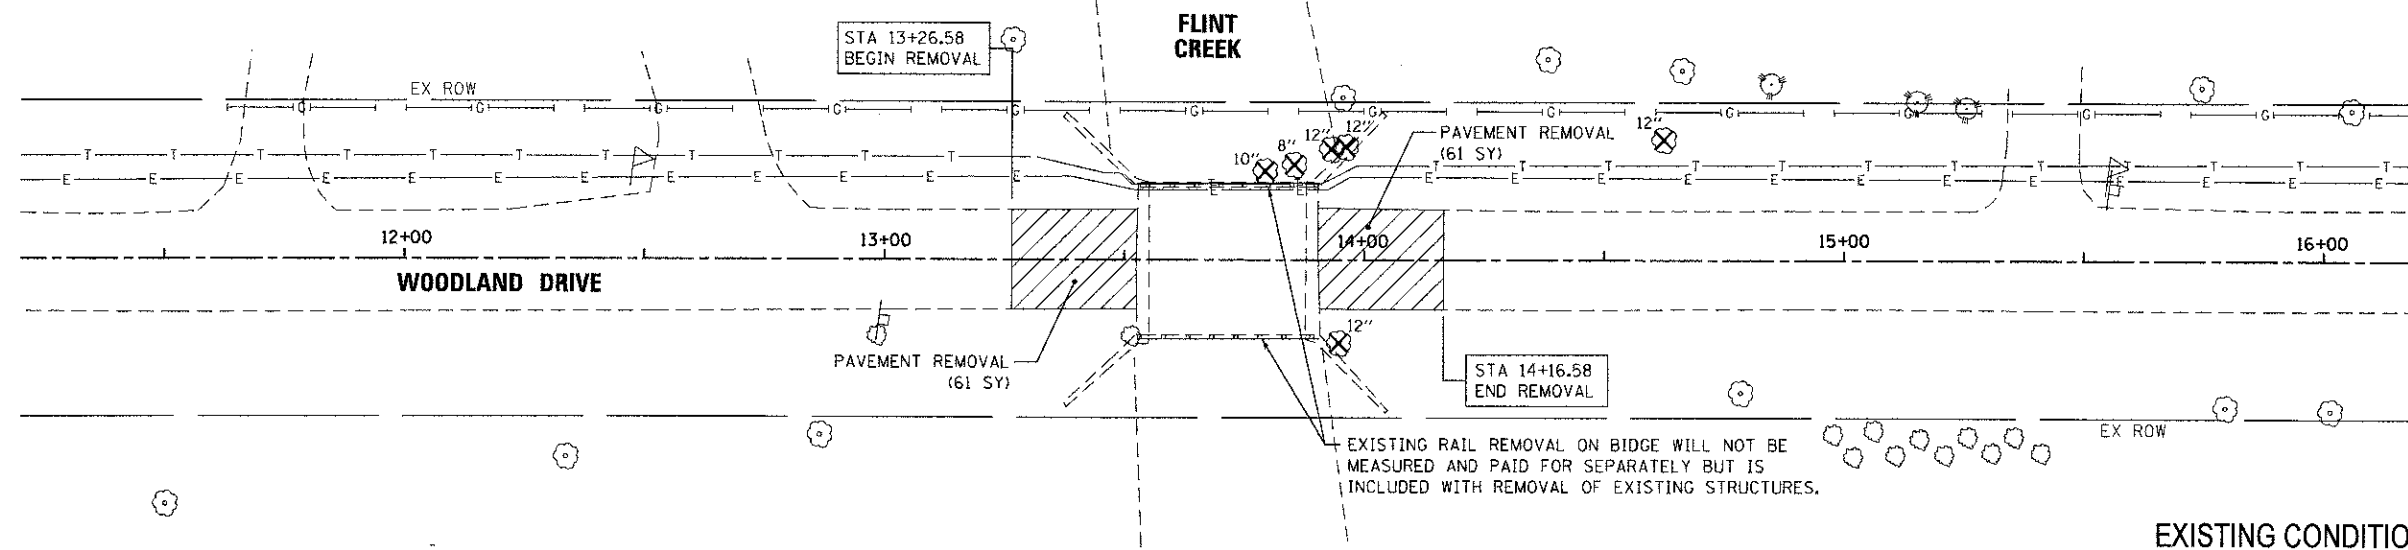


EXISTING LEGEND
 PAVEMENT REMOVAL, 4.5' (±) THICK
 15" TREE REMOVAL WITH UNIT DIA.

EXISTING CONDITIONS AND REMOVALS

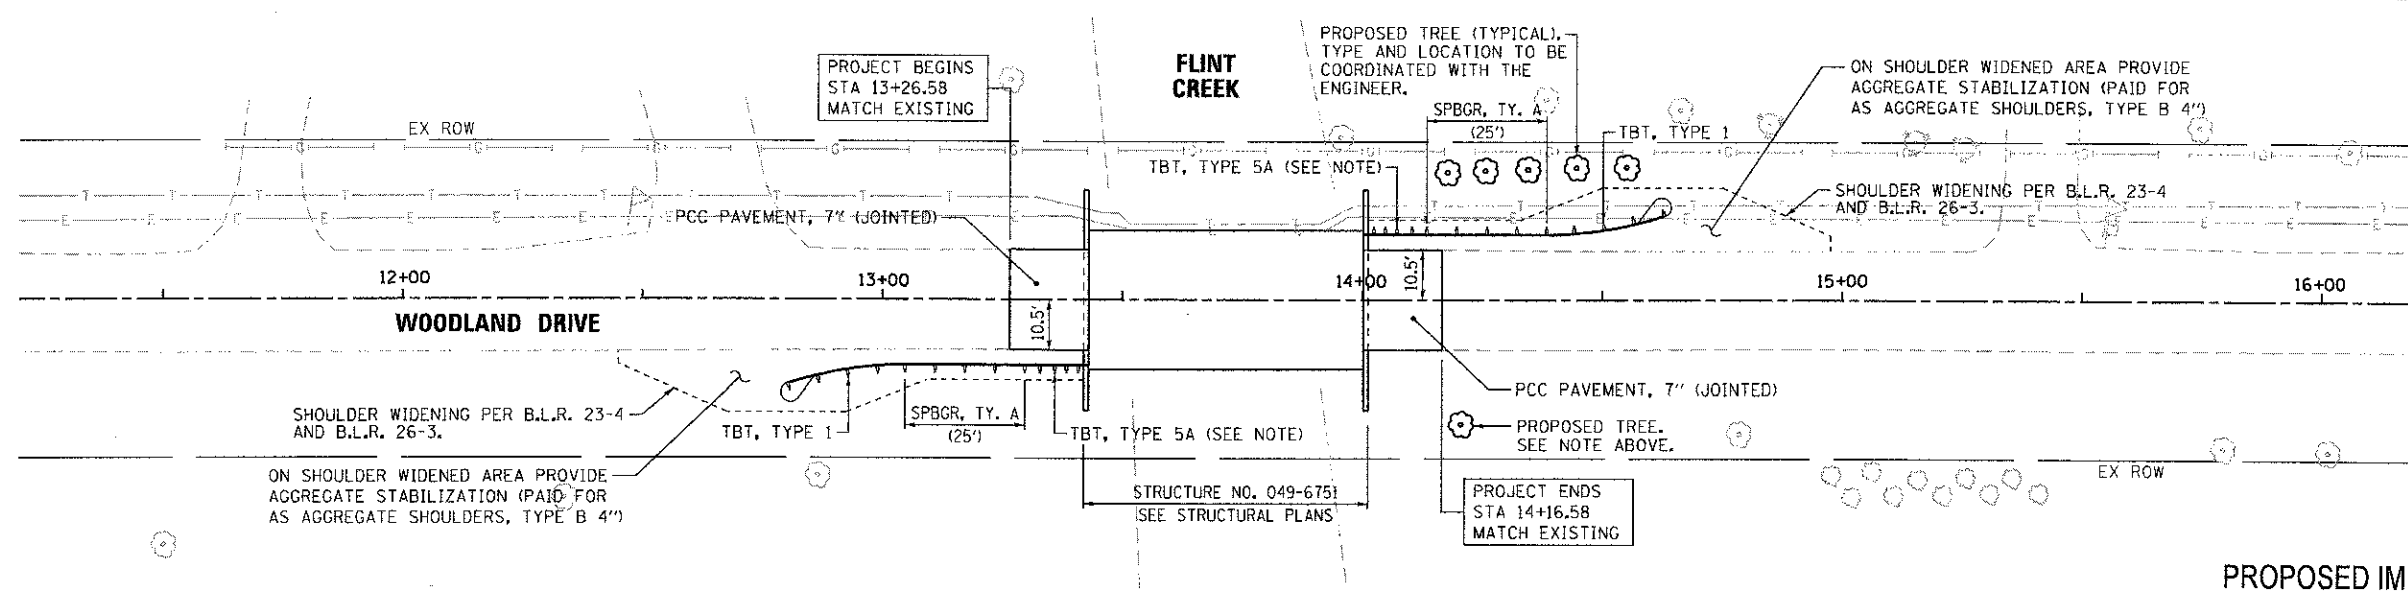

TBT TYPE 5A NOTE:
 TRANSITION TBT TYPE 5A TO MEET CLULAM TIMBER RAILING AS DETAILED IN THE STRUCTURAL DRAWINGS, AND PROVIDE ADDITIONAL END SHOE PER BLR STANDARD 26-3. ALL COSTS ASSOCIATED WITH COMPLYING WITH THESE REQUIREMENTS SHALL BE INCLUDED IN THE COST OF THE TBT TYPE 5A.

PROPOSED IMPROVEMENTS

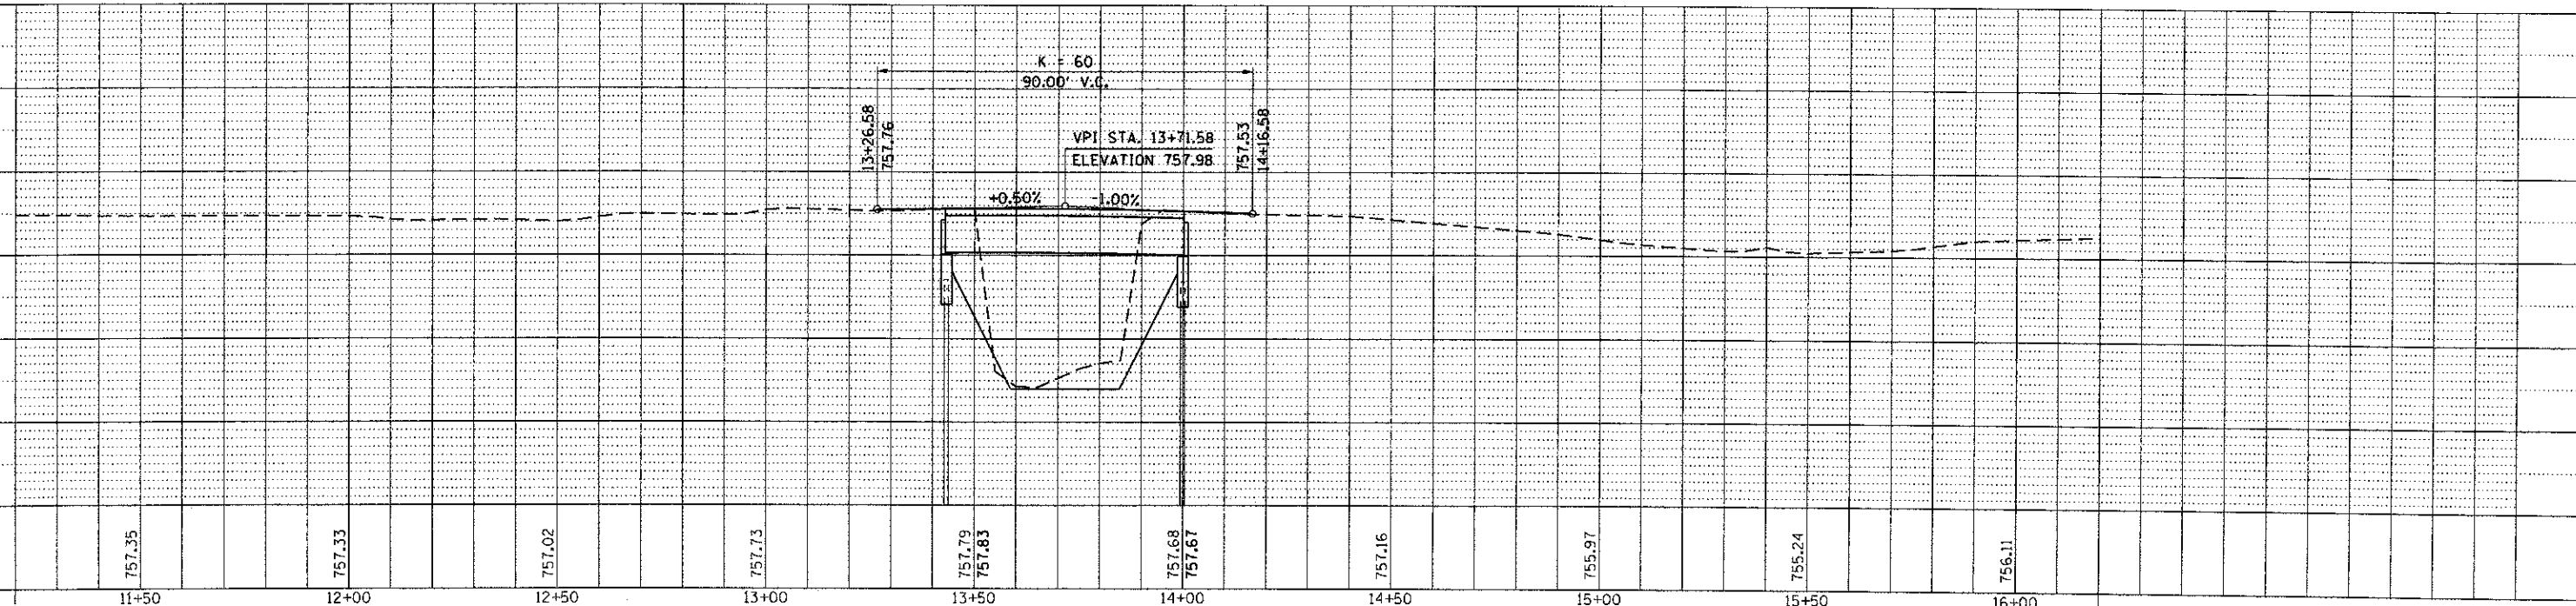

FILE NAME = 10030-SHT-PLAN01.dgn	USER NAME = jahhart	DESIGNED -	REVISED -	STATE OF ILLINOIS DEPARTMENT OF TRANSPORTATION	EXISTING AND PROPOSED PLAN AND PROFILE		F.A.P. RTE.	SECTION	COUNTY	TOTAL SHEETS	SHEET NO.
	PLOT SCALE = 1:20	DRAWN -	REVISED -		SCALE: 1" = 20'	SHEET NO. 1 OF 1 SHEETS	STA.	09-00010-00-BR	LAKE	41	10
	PLOT DATE = 05/14/12	CHECKED -	REVISED -				TO STA.	PP-1		CONTRACT NO. 63716	
		DATE = 05/14/12	REVISED -					ILLINOIS FED. AID PROJECT			