


EXISTING STRUCTURE: STRUCTURE NUMBER 026-3001. SINGLE SPAN BRIDGE WITH CONCRETE T-BEAM AND SLAB ON CLOSED CONCRETE ABUTMENTS AND WINGWALLS. 37'-3 3/4" L. X 27'-4" W.

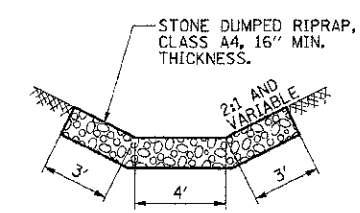

PAINT PAVEMENT MARKING - LINE 4"		
LOCATION	4" SINGLE WHITE EDGE LINE	4" SKIPPED DASHED YELLOW CENTERLINE
STA. 601+48 TO STA. 607+88	1280	160
TOTAL	1440	

THE REMOVAL OF THE EXISTING PAVEMENT MARKINGS WITHIN THE LIMITS SHOWN ABOVE SHALL BE INCLUDED IN THE CONTRACT UNIT PRICE PER FOOT FOR PAINT PAVEMENT MARKING - LINE 4" AND NO ADDITIONAL COMPENSATION WILL BE ALLOWED.


TREE REMOVAL, ACRES	
LOCATION	ACRES
LT. & RT., STA. 603+10 TO STA. 606+30	0.9
TOTAL	0.9

PROPOSED IMPROVEMENT STA. 604+38 - SINGLE SPAN PRECAST PRESTRESSED CONCRETE DECK BEAM BRIDGE, 30° AH. RT. SKEW, 37'-3 3/4" BK. TO BK. ABUTMENTS X 28'-0" WIDE. EXISTING STRUCTURE NO. 026-3001. REMOVAL AND REPLACEMENT OF EXISTING SUPERSTRUCTURE UTILIZING EXISTING SUBSTRUCTURE.

THE EXISTING RIGHT OF WAY SHOWN HEREON HAS BEEN PROTRACTED FROM EXISTING RECORDS AND IS TO BE USED FOR REFERENCE PURPOSES ONLY. FURTHERMORE, NO COMPLETE SURVEY OF SAID R.O.W. IS IMPLIED BY THIS DRAWING.

DATE	
BY	
DESIGNED	
DRAWN	
CHECKED	
IN CHARGE	
PROJECT NO.	
DATE	
BY	
DESIGNED	
DRAWN	
CHECKED	
IN CHARGE	
PROJECT NO.	
DATE	
BY	
DESIGNED	
DRAWN	
CHECKED	
IN CHARGE	
PROJECT NO.	

DATE	
BY	
DESIGNED	
DRAWN	
CHECKED	
IN CHARGE	
PROJECT NO.	
DATE	
BY	
DESIGNED	
DRAWN	
CHECKED	
IN CHARGE	
PROJECT NO.	

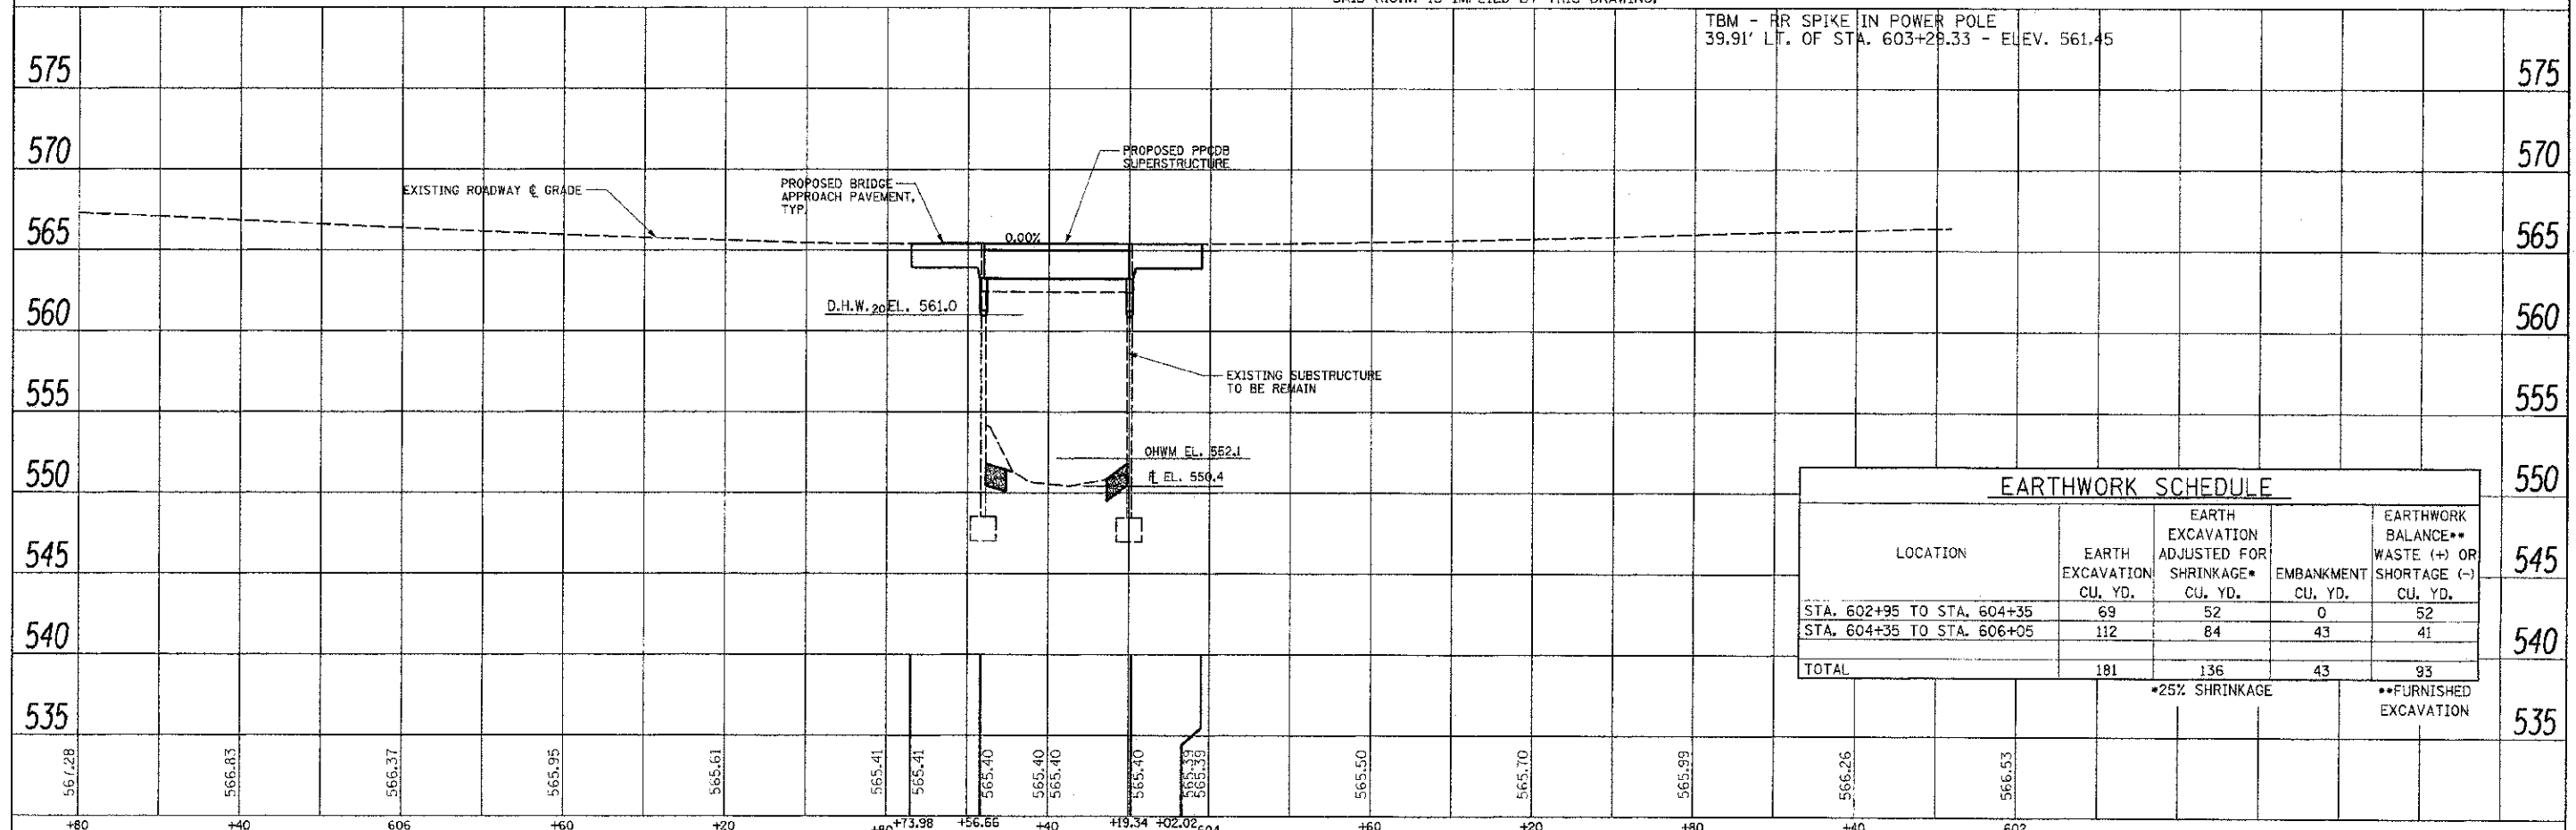

EARTHWORK SCHEDULE				
LOCATION	EARTH EXCAVATION CU. YD.	EARTH EXCAVATION ADJUSTED FOR SHRINKAGE* CU. YD.	EMBANKMENT CU. YD.	EARTHWORK BALANCE** WASTE (+) OR SHORTAGE (-) CU. YD.
STA. 602+95 TO STA. 604+35	69	52	0	52
STA. 604+35 TO STA. 606+05	112	84	43	41
TOTAL	181	136	43	93

*25% SHRINKAGE **FURNISHED EXCAVATION

<p>RHUTASEL and ASSOCIATES, INC. CONSULTING ENGINEERS • LAND SURVEYORS CENTRALIA, ILLINOIS FREEBURG, ILLINOIS ILLINOIS DESIGN FIRM LICENSE NO. 144-000287</p>	DESIGNED - BLT DRAWN - JN CHECKED - WDL DATE - 05/29/2012	REVISED - REVISED - REVISED - REVISED -	STATE OF ILLINOIS DEPARTMENT OF TRANSPORTATION	PLAN AND PROFILE OF ROADWAY STRUCTURE NO. 026-3001	ROUTE: CH 28 SECTION: 12-00124-00-BR COUNTY: FAYETTE TOTAL SHEETS: 12 SHEET NO.: 3	CONTRACT NO. 95691 <small>RAAT JOB NO. 51312 ILLINOIS FED. AID PROJECT</small>
--	--	--	---	---	--	--