
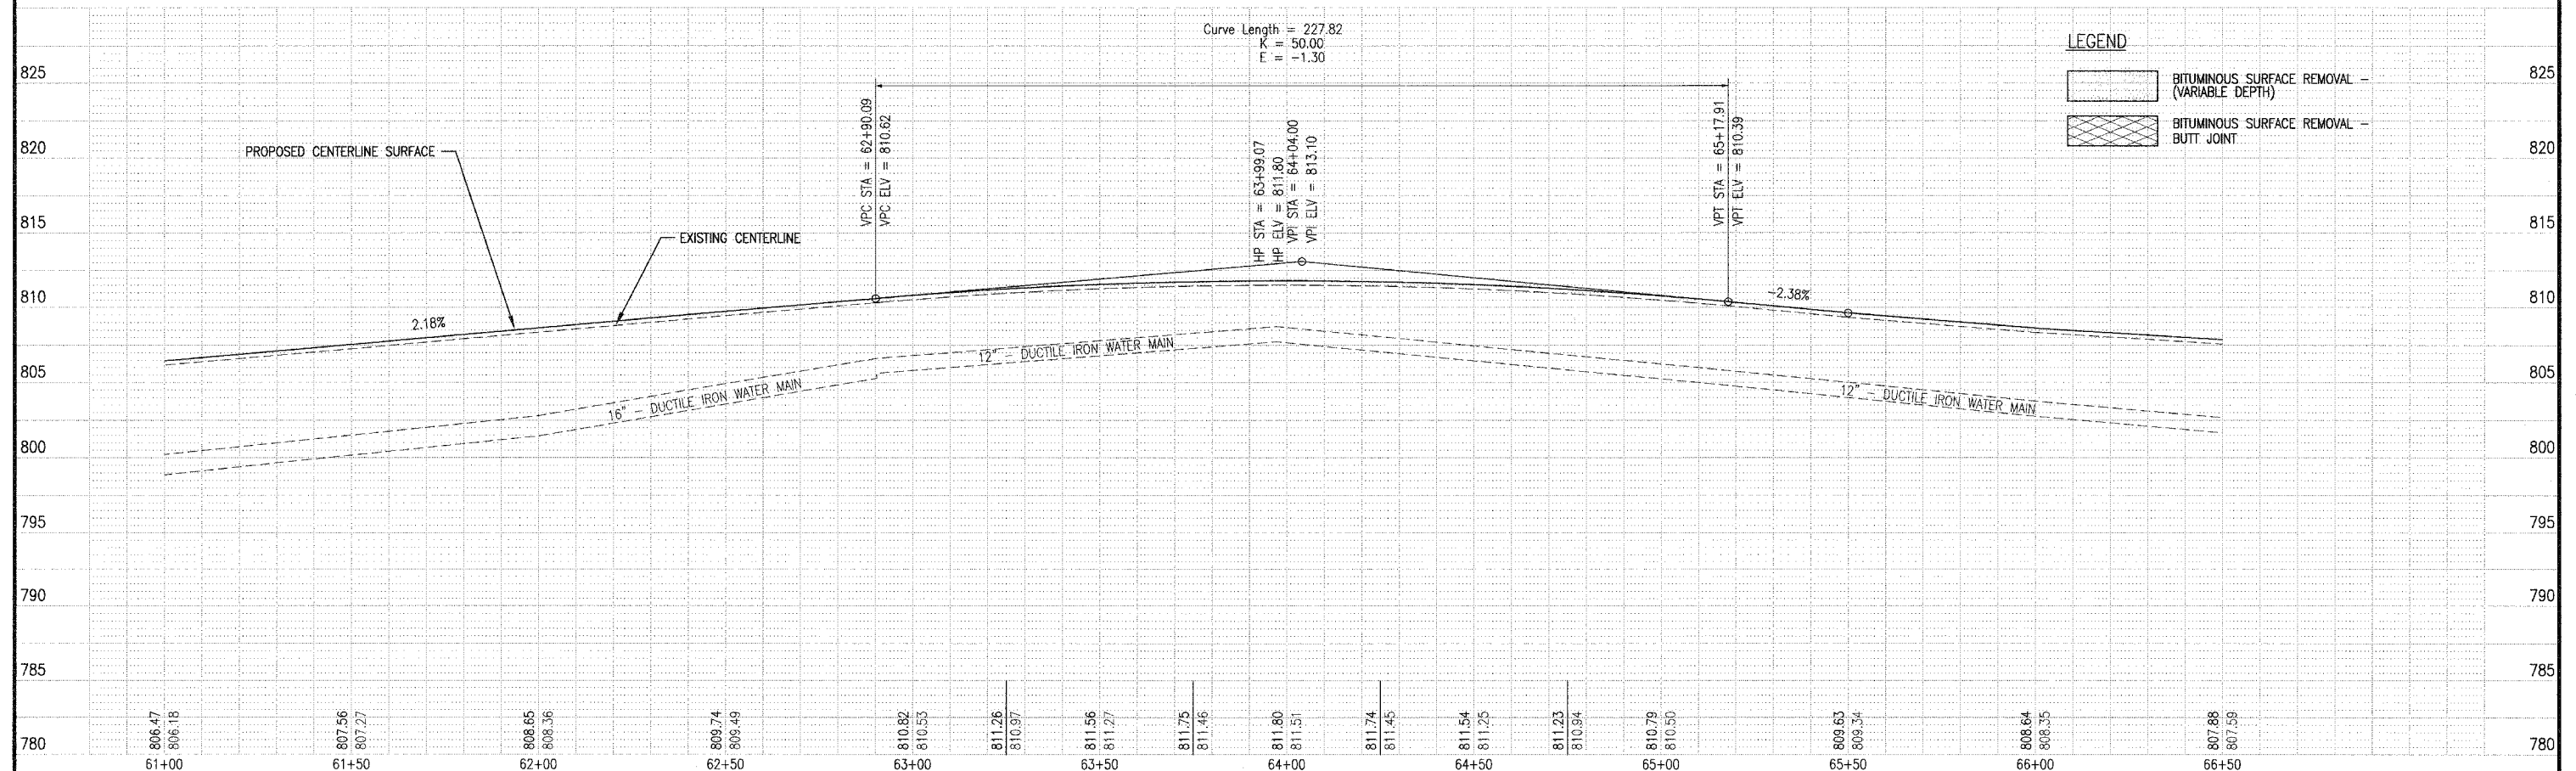


F.A.P. RTE.	SECTION	COUNTY	TOTAL SHEETS	SHEET NO.
361	06-00079-00-RS	DUPAGE	28	15
FED. ROAD DIST. NO.			ILLINOIS	FED. AID PROJECT

CONTRACT NO. 83857

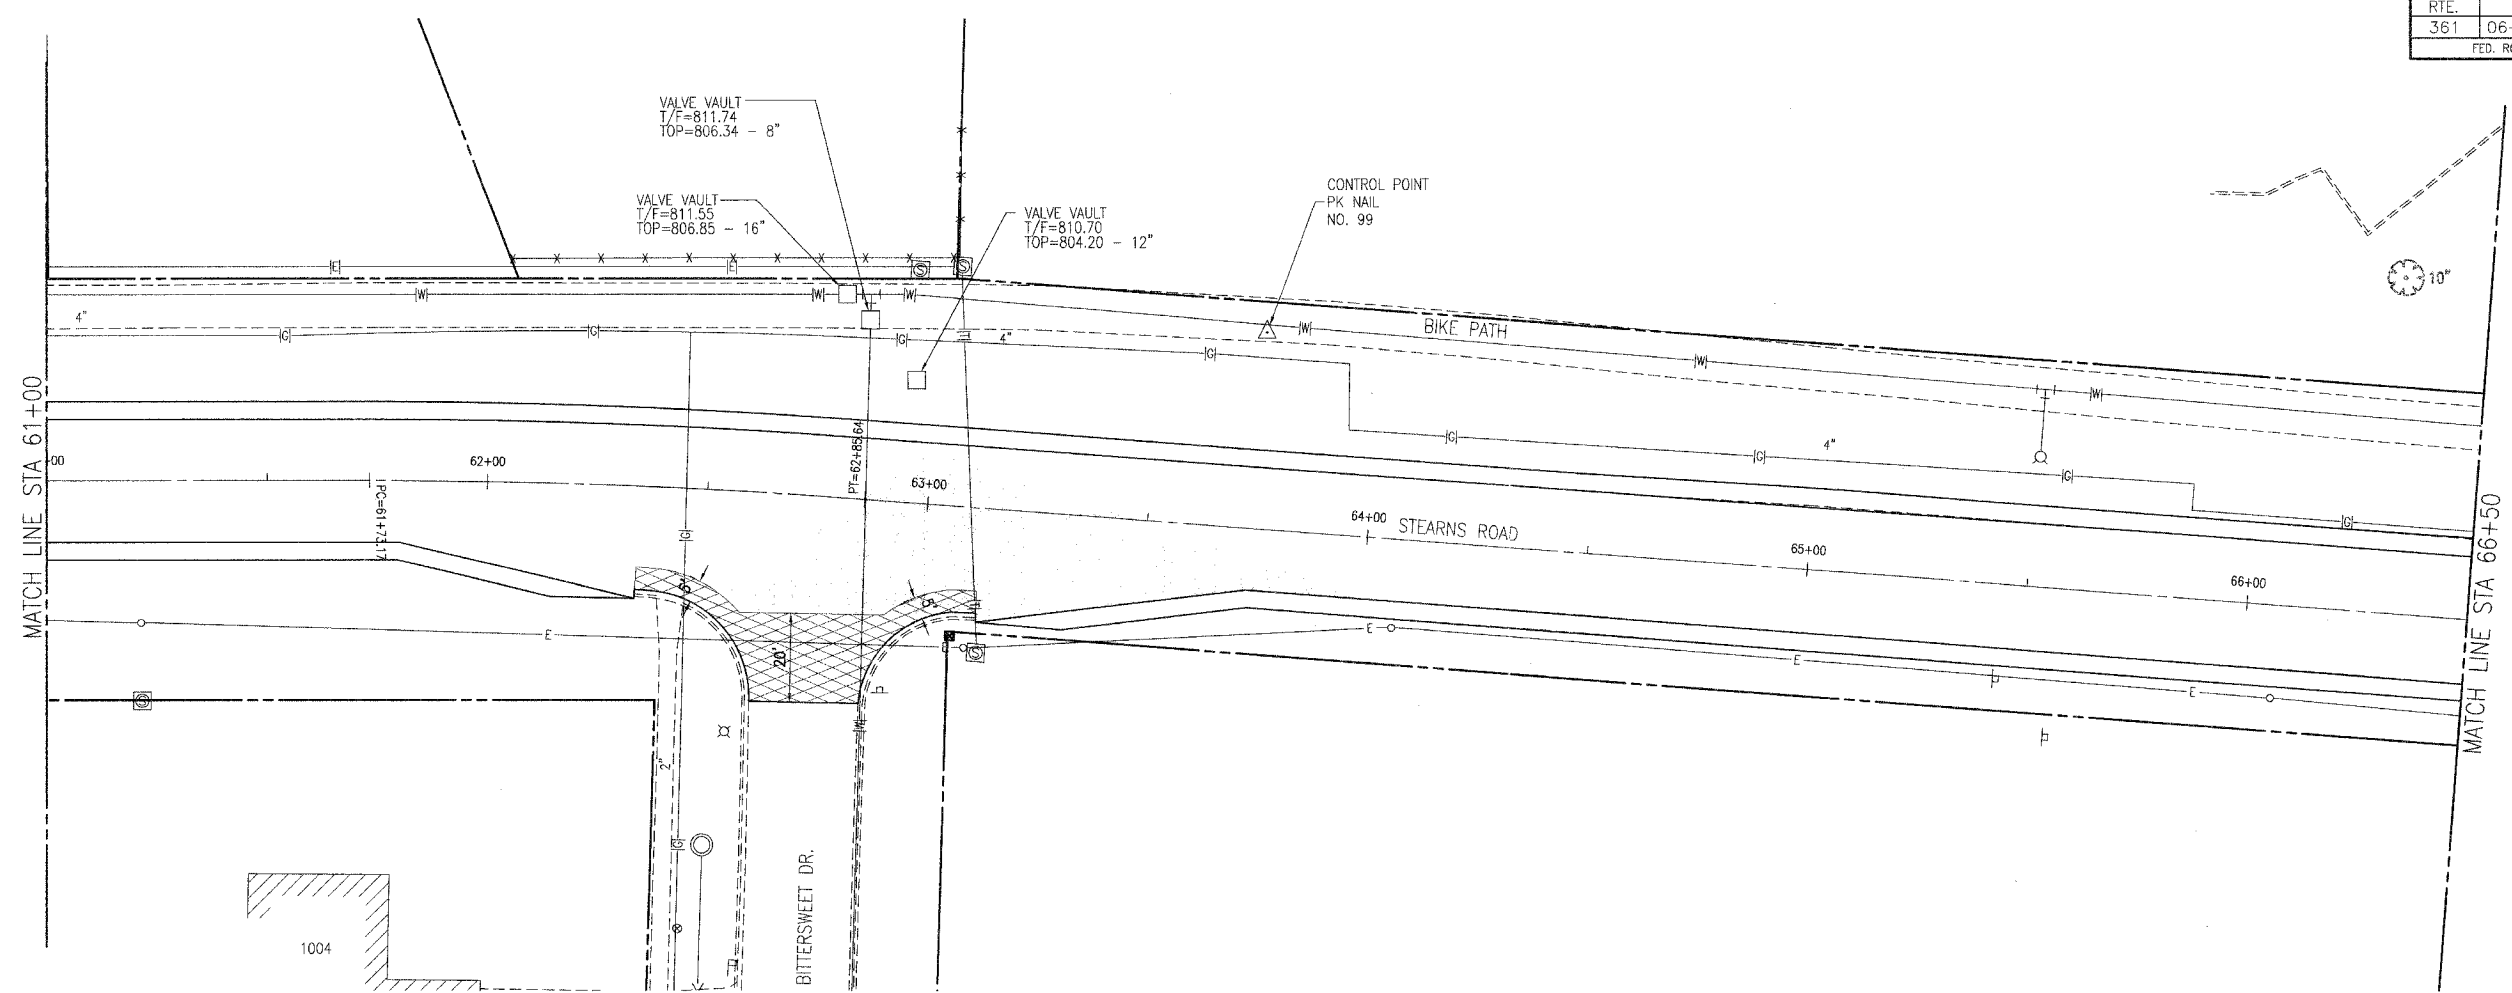

REVISIONS: DATE BY DESCRIPTION 04/10/06 SMM REVISED PER IDOT COMMENTS	DATE BY DESCRIPTION 	DATE BY DESCRIPTION 	PLOTTED BY: SMM CHECKED BY: JR DRAWN BY: SMM CHECKED BY: JR APPROVED BY: DVM	PAVIA-MARTING & Co. 910 WEST LAKE STREET ROSELLE, IL 60012-3352 (630) 579-8000 FAX (630) 894-4910 Design Firm Professional Registration #184902376	TITLE: STEARNS ROAD RESURFACING IMPROVEMENTS PLAN AND PROFILE STA 61+00 TO STA 66+50 SECTION NO: 06-00079-00-RS	SCALE: 1"=20'H:1"=5'V DATE: 02/27/06 JOB NO: 2809/DS SHEET 15 OF 28
--	-----------------------------	-----------------------------	--	---	---	---

F:\2809\DS\CADD\KCP10201.DWG 4/13/2006 8:32 AM