


F.A.P. RTE.	SECTION	COUNTY	TOTAL SHEETS	SHEET NO.
575	(B&I) R-3	WILL	390	45
STA. 710+00	TO STA. 715+00			
FED. ROAD DIST. NO.	ILLINOIS	FED. AID PROJECT		
CONTRACT NO. 60961				

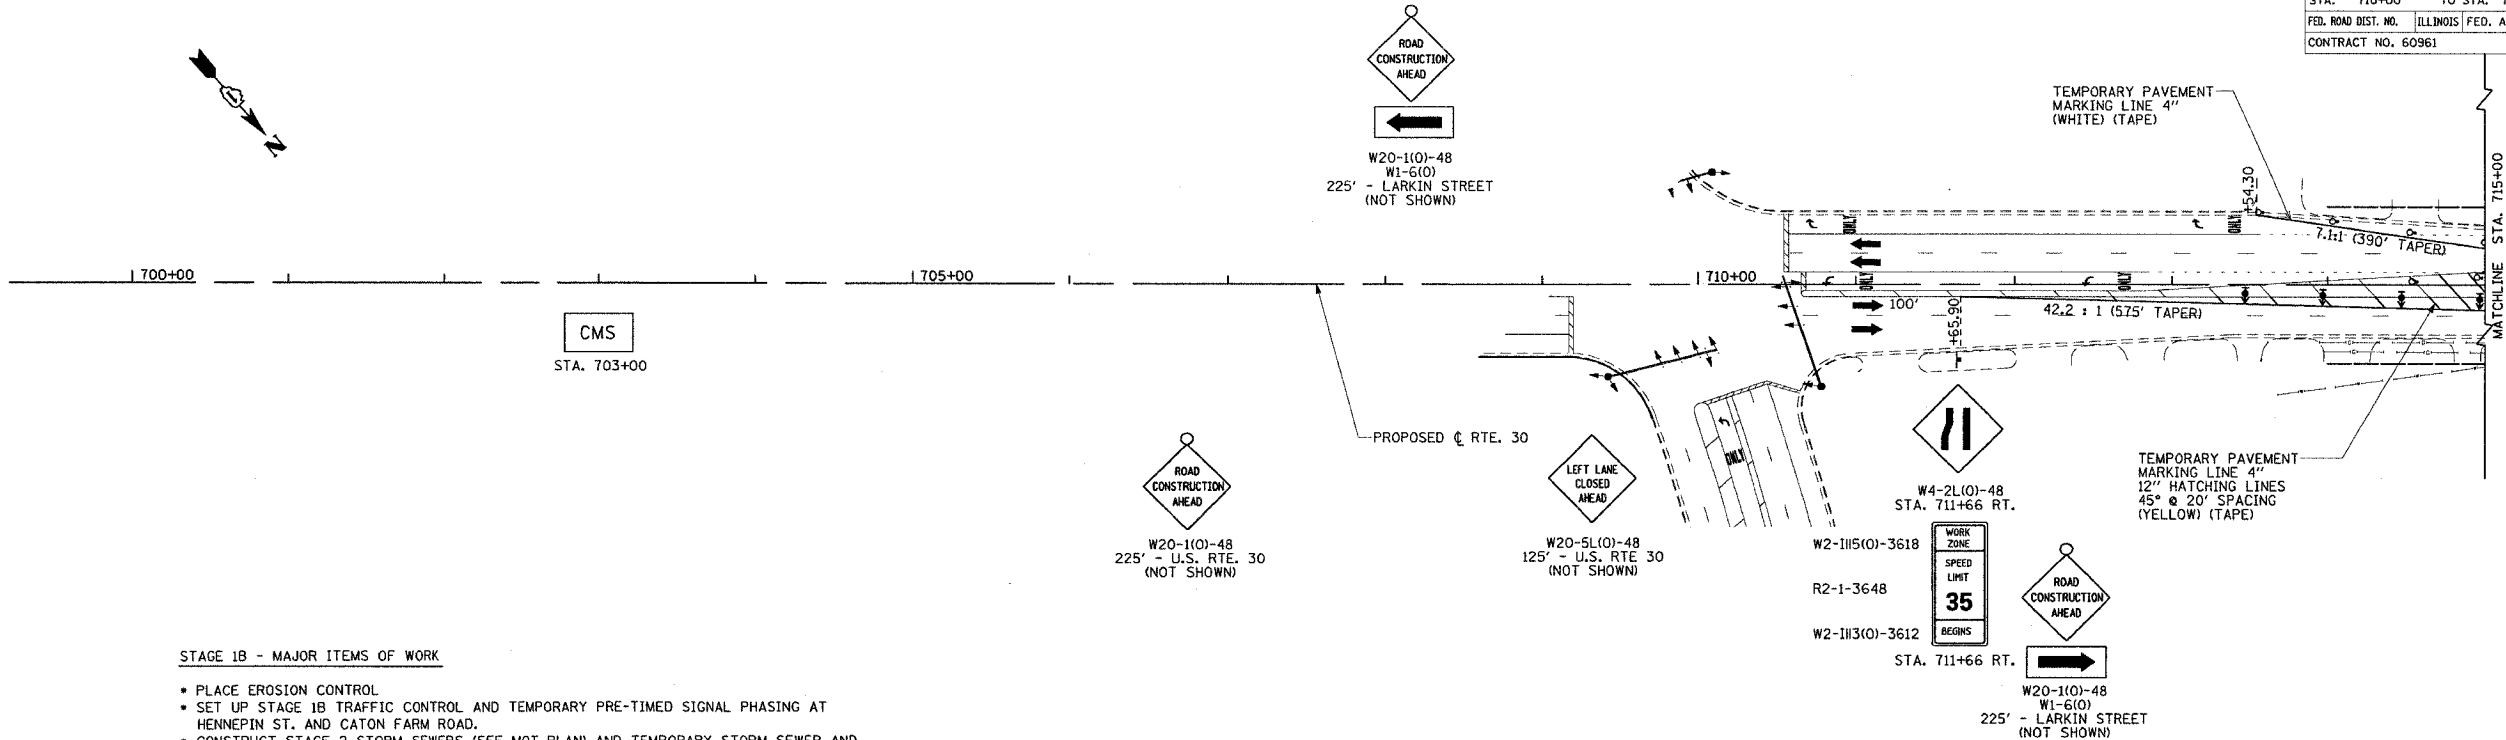

STAGE 1B - MAJOR ITEMS OF WORK

- PLACE EROSION CONTROL.
- SET UP STAGE 1B TRAFFIC CONTROL AND TEMPORARY PRE-TIMED SIGNAL PHASING AT HENNEPIN ST. AND CATON FARM ROAD.
- CONSTRUCT STAGE 2 STORM SEWERS (SEE MOT PLAN) AND TEMPORARY STORM SEWER AND STRUCTURES NECESSARY TO PROVIDE DRAINAGE ADJACENT TO STAGE 1A AND 1B TEMPORARY PAVEMENT.
- CONSTRUCT TEMPORARY CONCRETE CURB AND GUTTER STA. 720+74.87 TO STA. 724+43.17 AND STA. 761+32.78 TO STA. 762+80.04, RIGHT OF CENTERLINE.
- CONSTRUCT 10\"/>

STAGE 1A AND 1B CONSTRUCTION NOTES

- CONSTRUCTION OF SIDE STREETS SHALL BE ALTERNATED TO PROVIDE LOCAL ACCESS TO RTE. 30.
- SIDE STREET ACCESS SHALL BE MADE TO RTE. 30 BY CONSTRUCTING A TEMPORARY PAVEMENT (CROSS-OVER) TRANSITION FROM THE NEWLY CONSTRUCTED PAVEMENT TO THE EXISTING ROADWAY.
- DRIVEWAYS SHALL BE "GAPPED" TO MAINTAIN ACCESS AT ALL TIMES. A TEMPORARY ACCESS SHALL BE CONSTRUCTED UNTIL THE PERMANENT DRIVEWAY PAVEMENT IS CONSTRUCTED. ACCESS SHALL BE PROVIDED TO RTE. 30 BY CONSTRUCTING A TEMPORARY PAVEMENT SURFACE FROM THE NEWLY CONSTRUCTED PAVEMENT TO THE EXISTING DRIVEWAY.
- MAINTENANCE OF TRAFFIC FOR THE CONSTRUCTION OF THE TEMPORARY PAVEMENT WIDENING WILL UTILIZE TRAFFIC CONTROL AND PROTECTION, STD. 701326. THIS WILL INCLUDE STAGE 1A AND 1B. WIDENING.
- MAINTENANCE OF TRAFFIC TO CONSTRUCT THE 1\"/>

TEMPORARY PAVEMENT MARKINGS

4\"/>

PAVEMENT MARKINGS REMOVAL

NONE THIS SHEET

TEMPORARY PAVEMENT

NONE THIS SHEET



REVISIONS	
NAME	DATE

ILLINOIS DEPARTMENT OF TRANSPORTATION

SUGGESTED MAINTENANCE OF TRAFFIC PLAN STAGE 1B

SHEET 11 OF 26

SCALE: VERT. NONE
HORIZ. 1\"/>

DRAWN BY: SNH
CHECKED BY: SBP

Rev. 7-26-05