


|                     |            |                  |              |           |
|---------------------|------------|------------------|--------------|-----------|
| F.A.U. RTE.         | SECTION    | COUNTY           | TOTAL SHEETS | SHEET NO. |
| 0291                | 2003-096RS | WILL             | 30           | 14        |
| STA.                |            | TO STA.          |              |           |
| FED. ROAD DIST. NO. | ILLINOIS   | FED. AID PROJECT |              |           |
| CONTRACT NO. 62672  |            |                  |              |           |



STATEVILLE RD/ DIVISION ST.

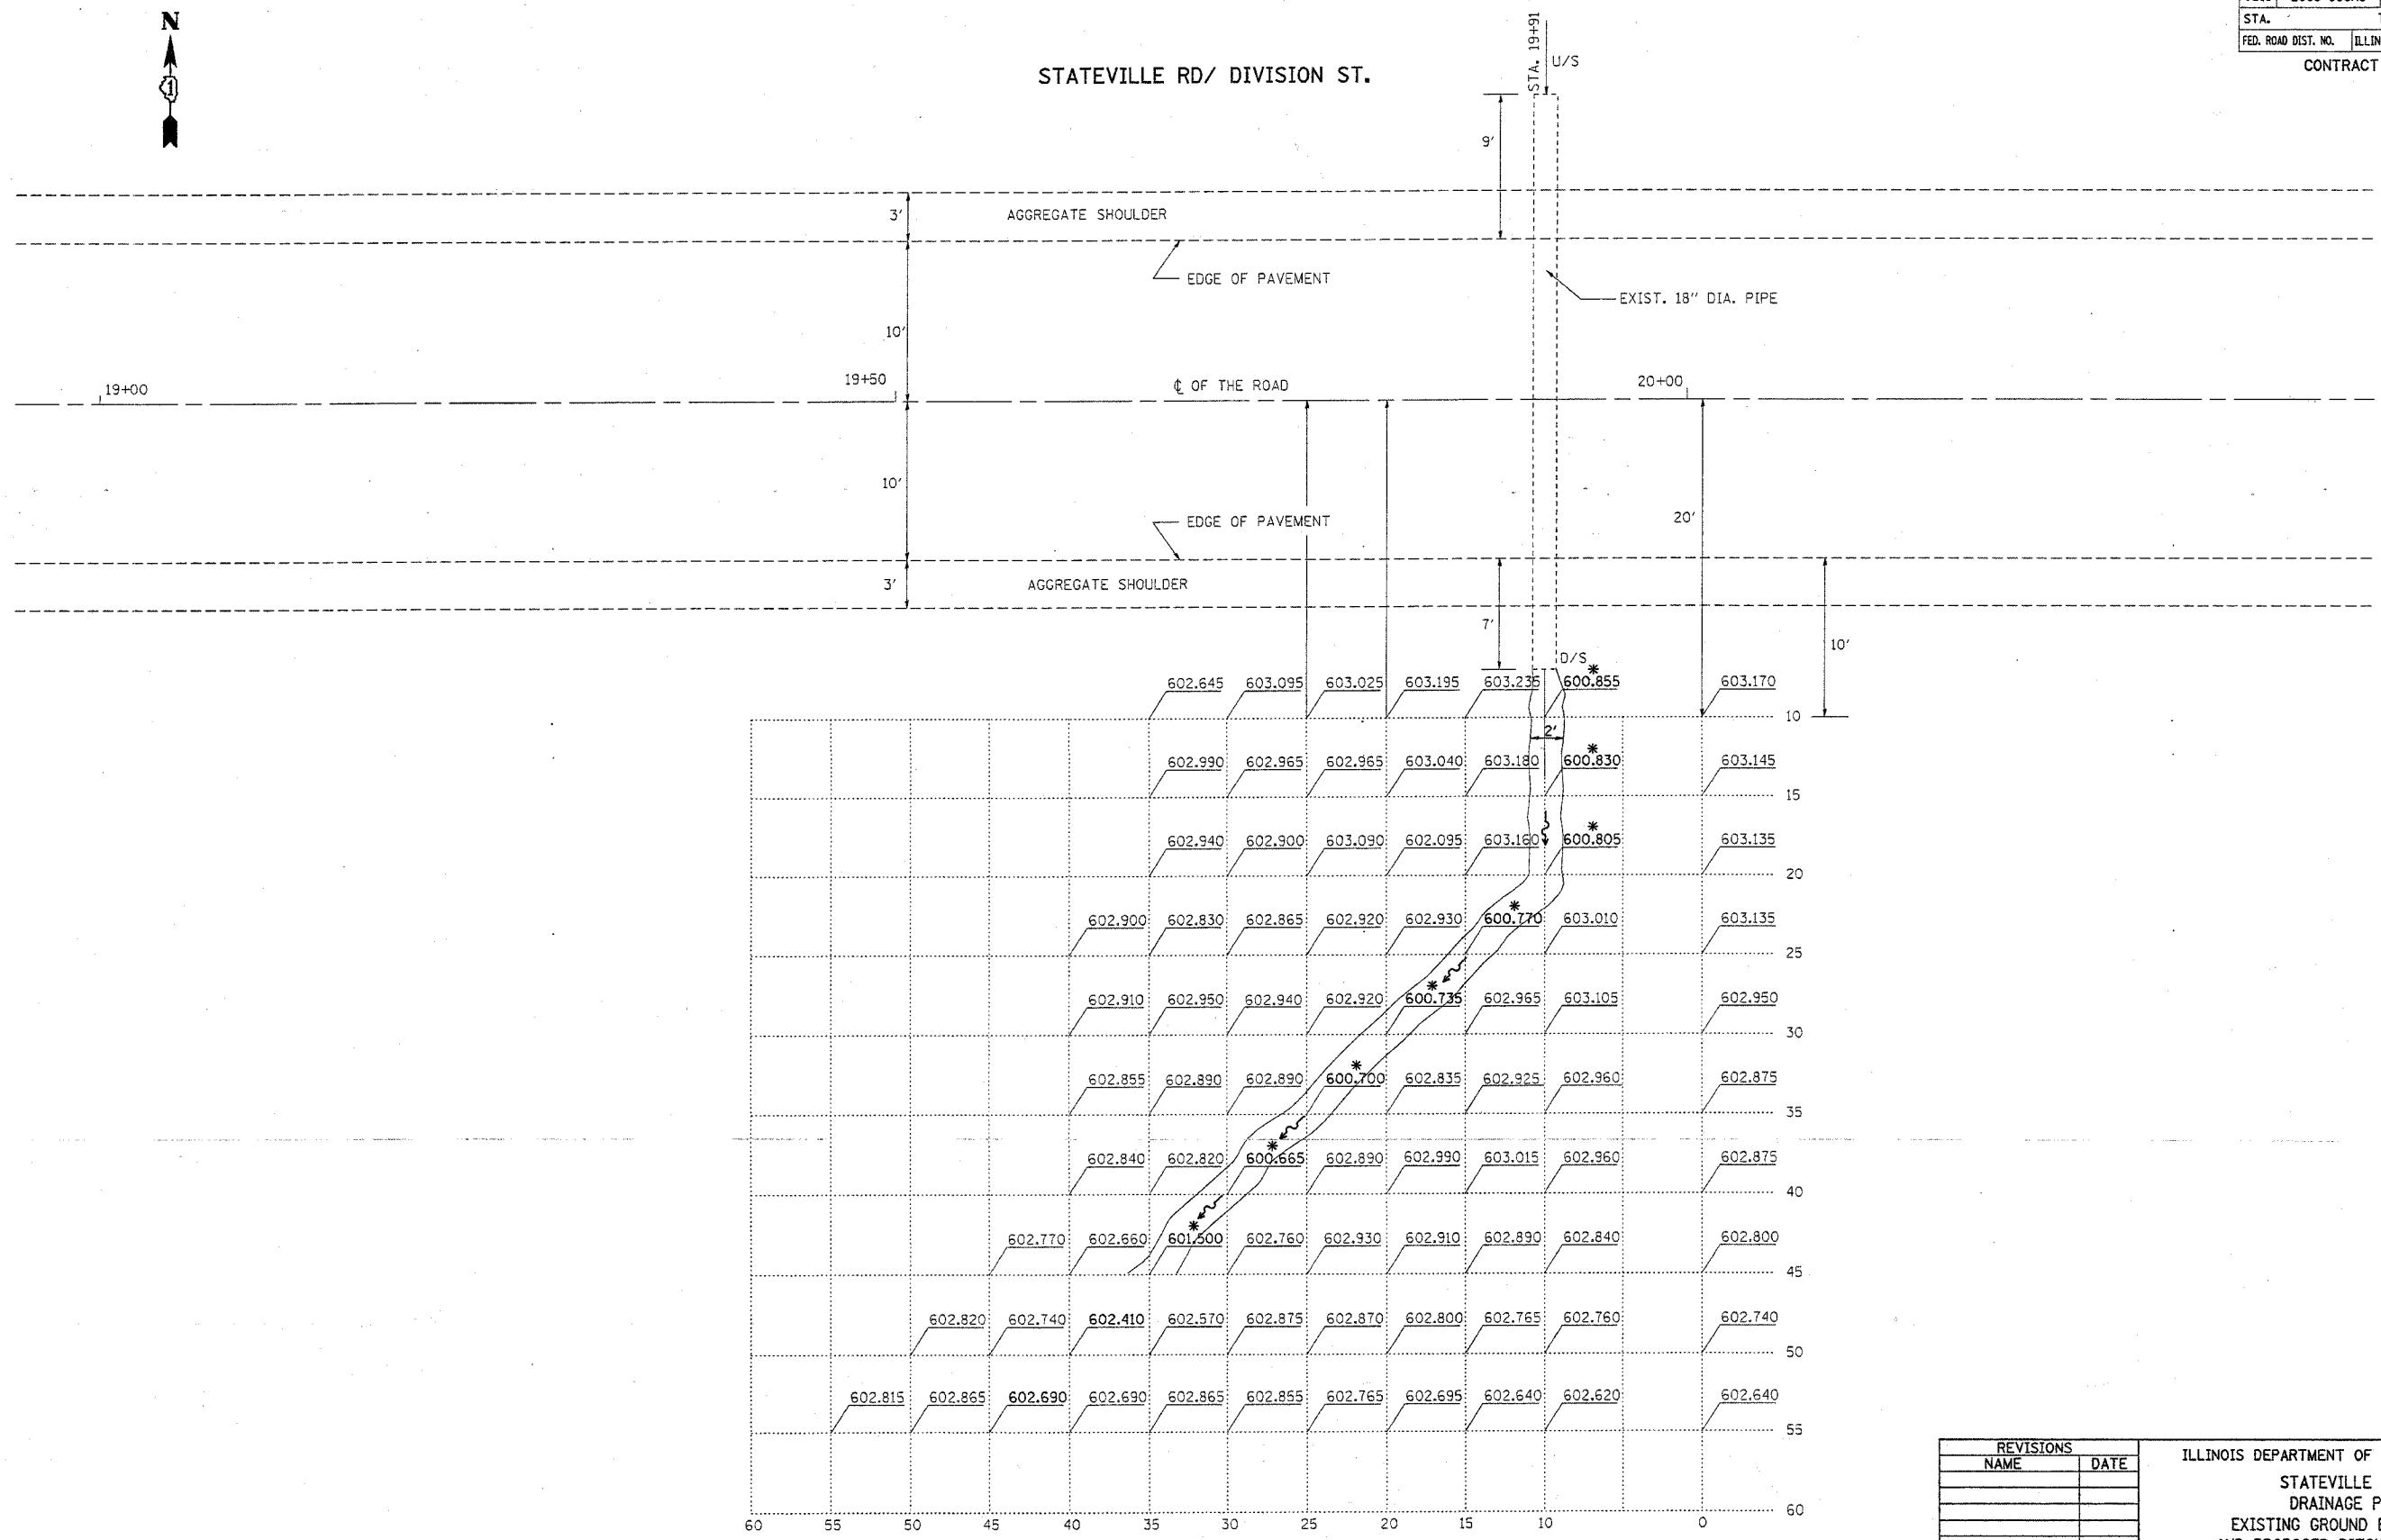

\*PROPOSED DITCH ELEVATIONS

| REVISIONS |      |
|-----------|------|
| NAME      | DATE |
|           |      |
|           |      |
ILLINOIS DEPARTMENT OF TRANSPORTATION  
STATEVILLE ROAD  
DRAINAGE PLAN  
EXISTING GROUND ELEVATIONS  
AND PROPOSED DITCH ELEVATIONS  
ON DOWN STREAM SITE

SCALE: VERT. 1"=5'  
HORIZ. 1"=5'  
DATE 3/18/2005

DRAWN BY  
CHECKED BY