
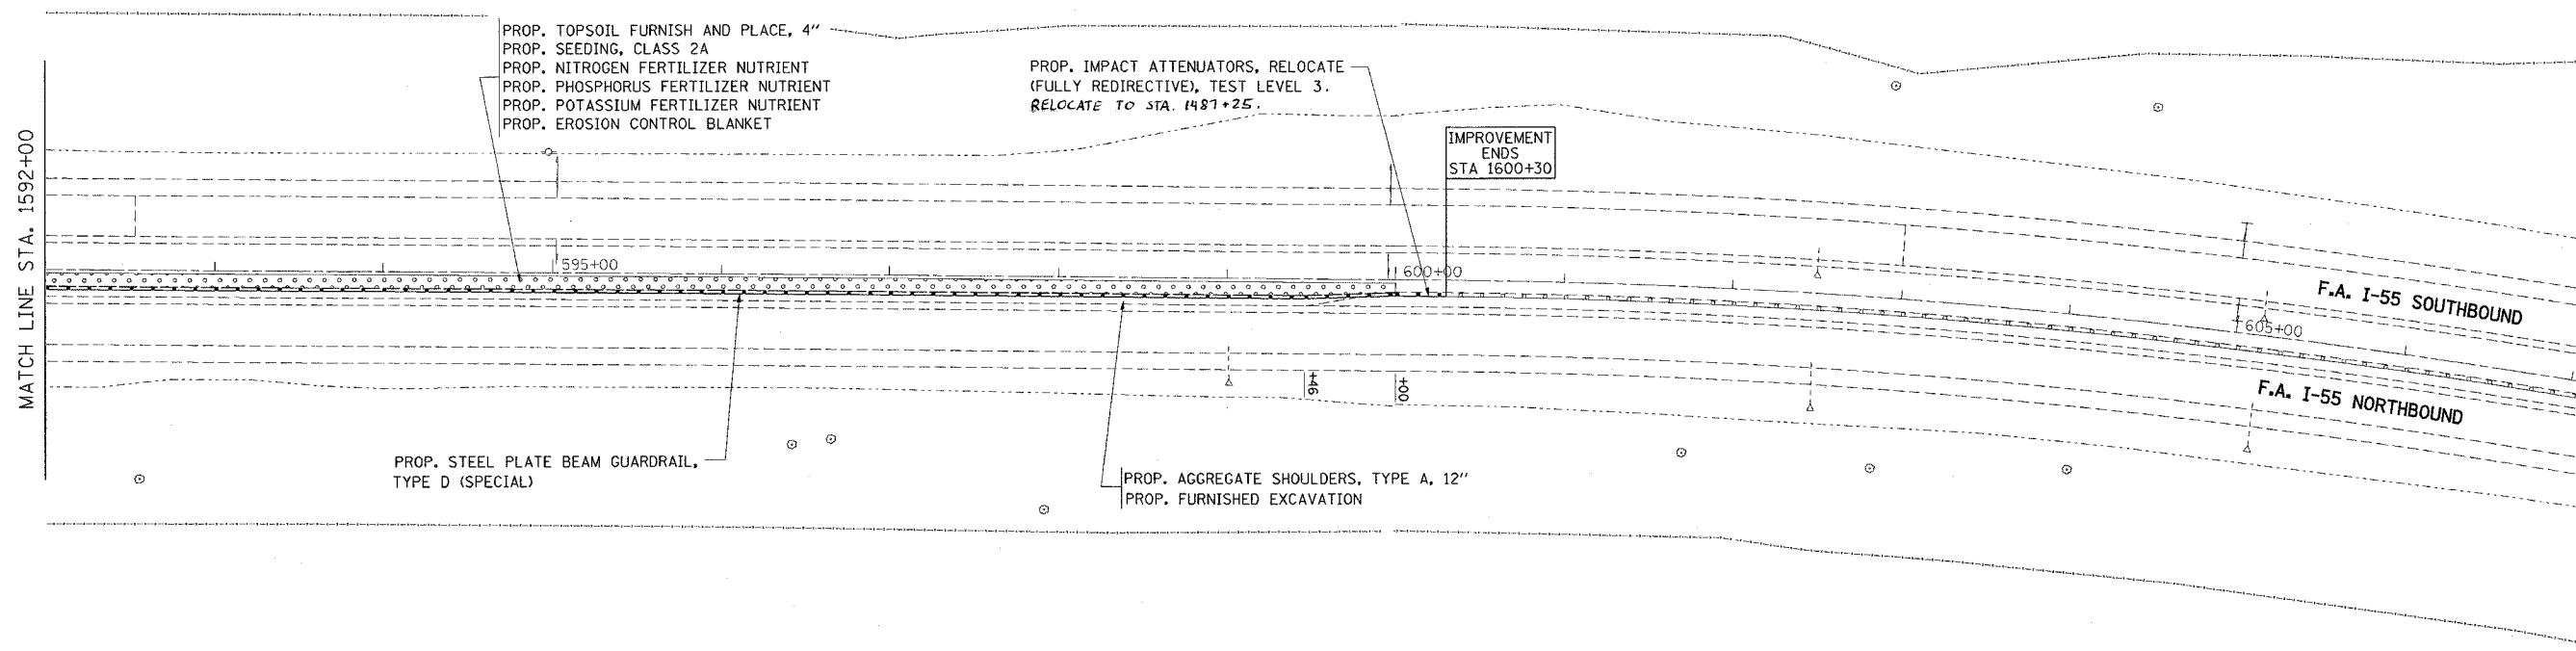


F.A.I. RTE.	SECTION	COUNTY	TOTAL SHEETS	SHEET NO.
55	2004-119 GRR	WILL	15	10
STA. 1592+00 TO STA. 1600+30				
FED. ROAD DIST. NO.	ILLINOIS	FED. AID PROJECT		

CONTRACT NO. 62885

 

PROP. TOPSOIL FURNISH AND PLACE, 4"  
 PROP. SEEDING, CLASS 2A  
 PROP. NITROGEN FERTILIZER NUTRIENT  
 PROP. PHOSPHORUS FERTILIZER NUTRIENT  
 PROP. POTASSIUM FERTILIZER NUTRIENT  
 PROP. EROSION CONTROL BLANKET

PROP. IMPACT ATTENUATORS, RELOCATE  
 (FULLY REDIRECTIVE), TEST LEVEL 3.  
 RELOCATE TO STA. 1487+25.

IMPROVEMENT  
 ENDS  
 STA 1600+30

PROP. STEEL PLATE BEAM GUARDRAIL,  
 TYPE D (SPECIAL)

PROP. AGGREGATE SHOULDERS, TYPE A, 12"  
 PROP. FURNISHED EXCAVATION

REVISIONS	
NAME	DATE

ILLINOIS DEPARTMENT OF TRANSPORTATION  
 FAI 55/ I-55  
 S/O IL 126 TO RENWICK ROAD  
 EXISTING/ PROPOSED ROADWAY

SCALE: VERT. \_\_\_\_\_  
 HORIZ. \_\_\_\_\_  
 DATE \_\_\_\_\_  
 DRAWN BY: DN  
 CHECKED BY: IR