


STATE OF ILLINOIS
DEPARTMENT OF TRANSPORTATION

ROUTE NO.	SECTION	COUNTY	TOTAL SHEETS	SHEET NO.	SHEET NO. 23 42 SHEETS
F. A. I. 80/94	•	COOK	90	38	
FED. ROAD DIST. NO. 1		ILLINOIS FED. AID PROJECT-			
• 2004-133F		CONTRACT NO. 6289B			

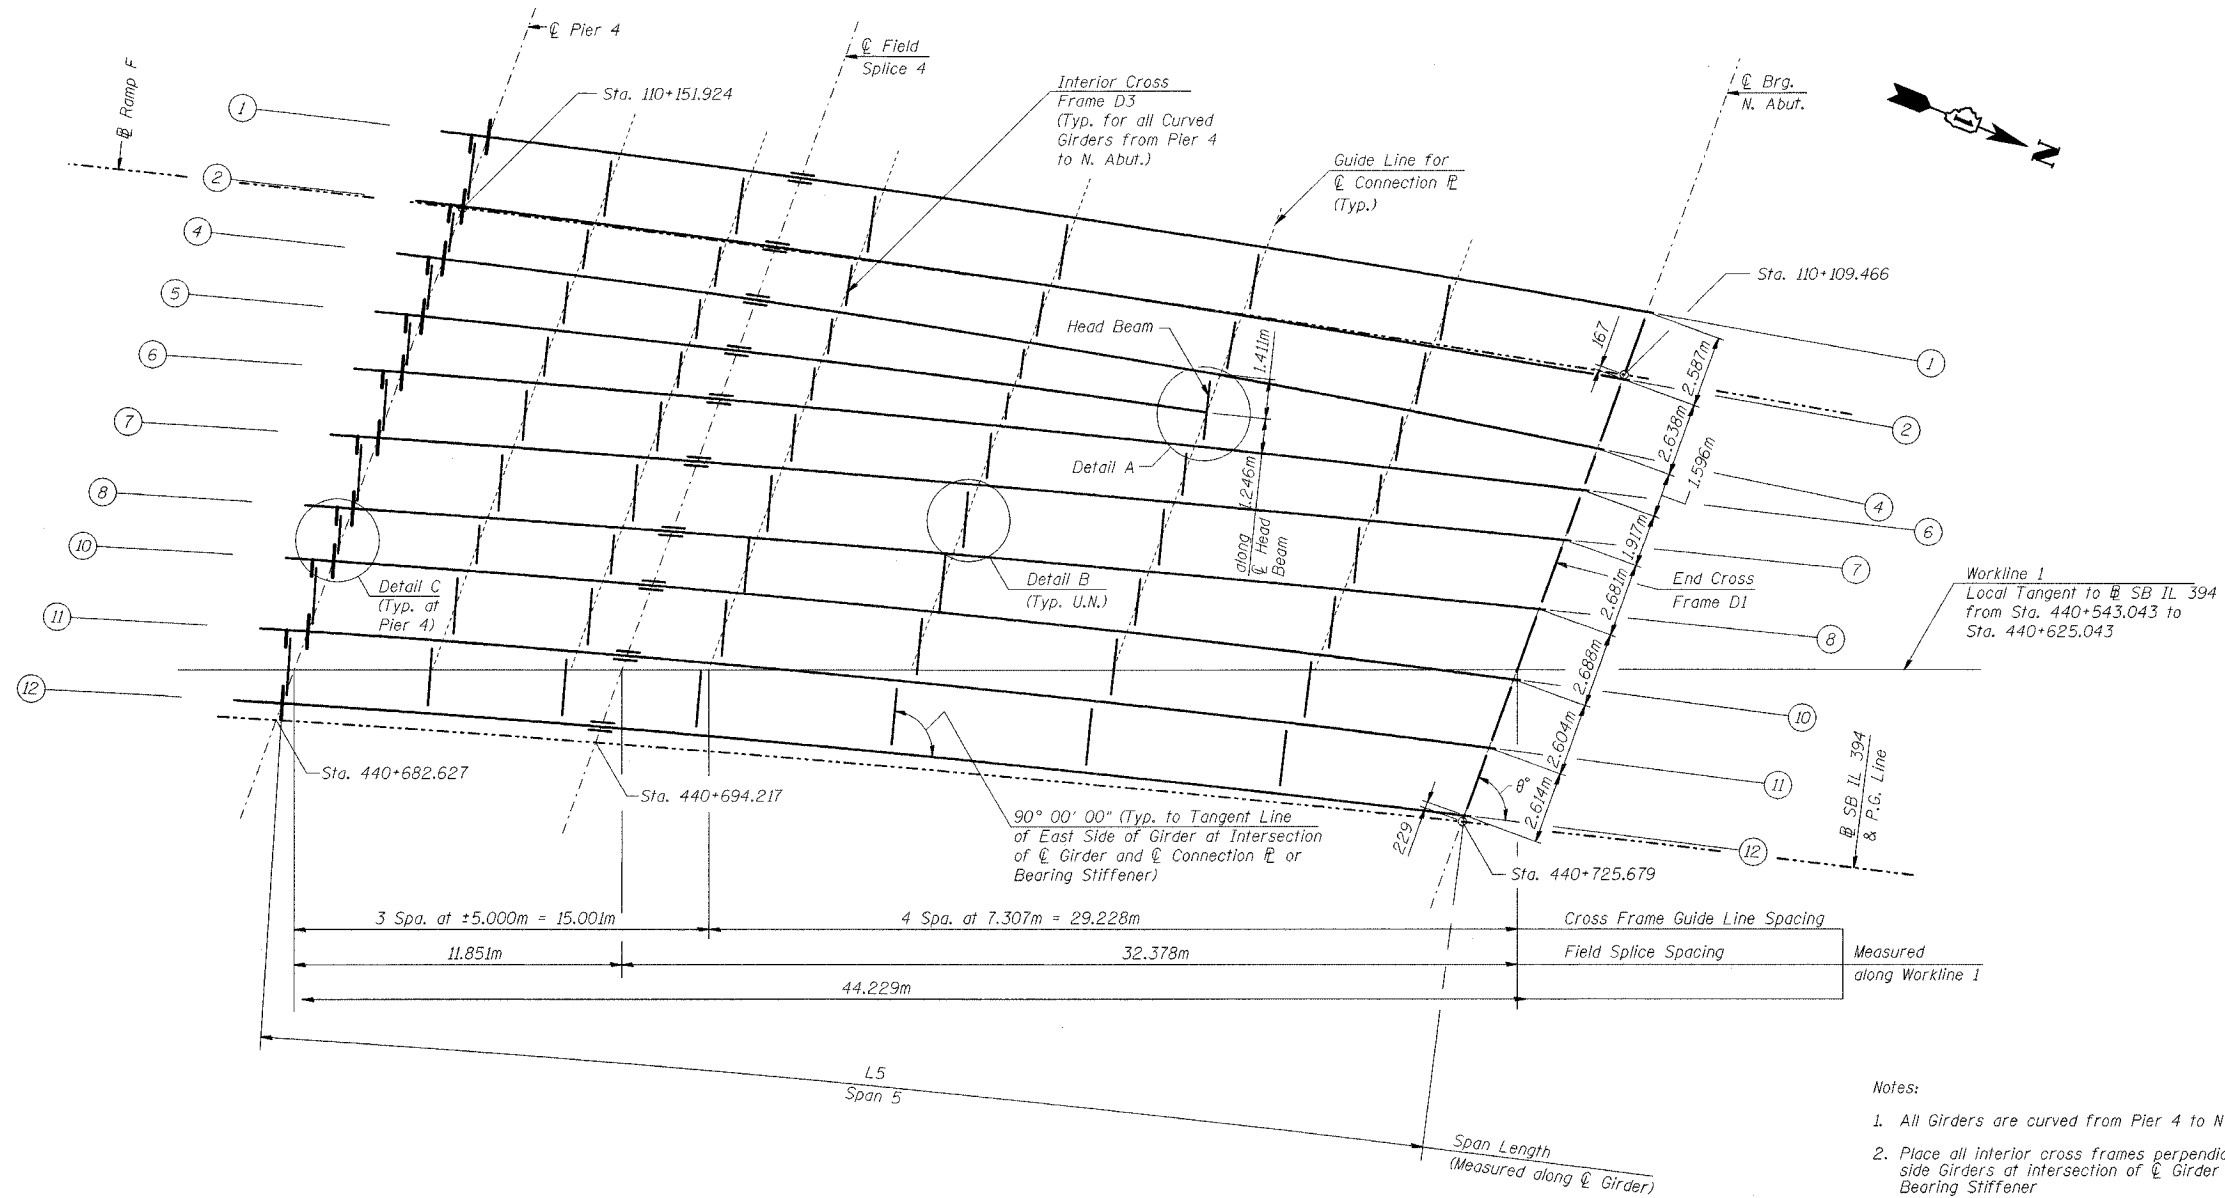

FRAMING PLAN - SPAN 5

Notes:

1. All Girders are curved from Pier 4 to N Abutment.
2. Place all interior cross frames perpendicular to tangent lines of east side Girders at intersection of E Girder and E Connection E or Bearing Stiffener
3. See Sht. No. 17 of 42 for Girder General Dimensions.
4. See Sht. Nos. 25 & 26 of 42 for Details A - C.
5. Work this sheet with Sht. Nos. 24 & 27 of 42.

I:\helita EA\34562\CADD\B1\SN_2800\cda\CTR_29_2800\p190174e_2800.dgn
 12-MAY-2005 15:25

DESIGNED	JY
CHECKED	MEA
DRAWN	LK
CHECKED	MEA

ILLINOIS DEPARTMENT OF TRANSPORTATION
I-94 EAST BOUND / IL 394 SOUTH BOUND
FRAMING PLAN
SPAN 5
SB IL ROUTE 394 OVER THORN CREEK
F.A.P. 332 SECTION 2004-133F
COOK COUNTY
STA. 440+704.350 STRUCTURE NO. 016-2800
DATE 05/16/05
SCALE ---

HNTB