


STATE OF ILLINOIS
DEPARTMENT OF TRANSPORTATION

ROUTE NO.	SECTION	COUNTY	TOTAL SHEETS	SHEET NO.	SHEET NO. 31
F. A. I. 80/94	.	COOK	90	46	42 SHEETS
FED. ROAD DIST. NO. 1	ILLINOIS	FED. AID PROJECT-			
			2004-133F	CONTRACT NO. 62898	

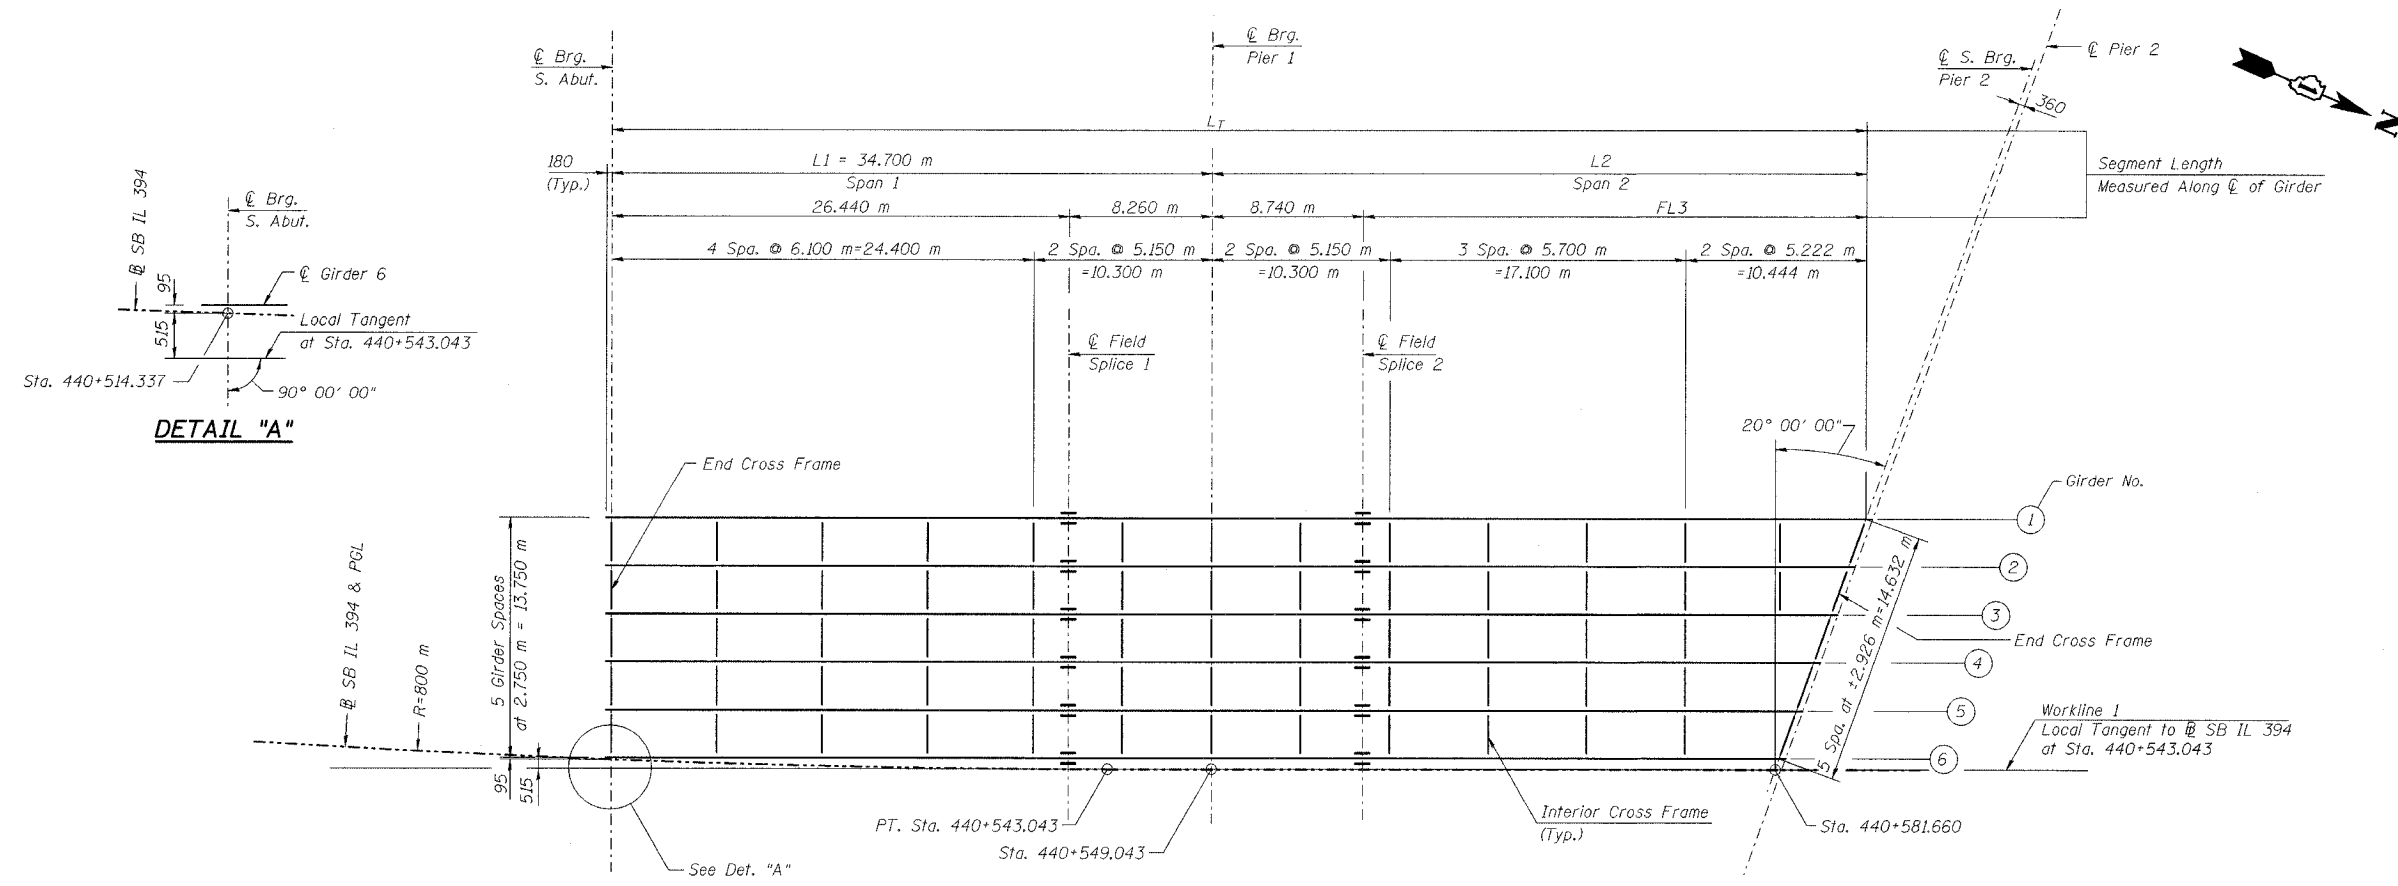

FRAMING PLAN

GIRDER DIMENSIONS (Meters)

Girder	Span 2		LT
	FL3	L2	
1	29.104	37.844	72.544
2	28.103	36.843	71.543
3	27.102	35.842	70.542
4	26.101	34.841	69.541
5	25.100	33.840	68.540
6	24.099	32.839	67.539

- Notes:
- All dimensions are in millimeters (mm) except noted otherwise.
 - Work this sheet with Sheets Nos. 32 & 33 of 42.

DESIGNED	MEA
CHECKED	JY
DRAWN	LK
CHECKED	JY

ILLINOIS DEPARTMENT OF TRANSPORTATION
I-94 EAST BOUND / IL 394 SOUTH BOUND
FRAMING PLAN
SPANS 1 & 2 - UNIT 2
SB IL ROUTE 394 OVER THORN CREEK
F.A.P. 332 SECTION 2004-133F
COOK COUNTY
STA. 440+704.350 STRUCTURE NO. 016-2800
DATE 05/16/05
SCALE ---

HNTB

I:\k11to EA\34562\CADD\B1\SN_2800\cadd\CTR_29_2800\1\pl\9214e_2800.dgn 12-MAY-2005 15:26