



**DESIGN RESOURCES INC.**  
**CIVIL ENGINEERING AND LAND SURVEYING**  
 1475 S. PERRYVILLE ROAD  
 ROCKFORD, ILLINOIS 61108  
 (815) 484-4300  
 (815) 484-4303 FAX

**PROJECT NAME**  
**OWNER'S NAME**  
**MULFORD RD./ RIVERSIDE BLVD INTERSECTION**  
**03-00334-00-SP**  
 WINNEBAGO COUNTY  
 HIGHWAY DEPARTMENT  
 424 N SPRINGFIELD AVENUE  
 ROCKFORD, IL 61101  
 (815) 965-9431  
**CONSULTANTS**

**SEAL / SIGNATURE**

**ISSUED FOR**

AGENCY REVIEW	DATE
AGENCY REVIEW	03.04.05
AGENCY REVIEW	05.13.05

**REVISIONS**

NO.	ITEM	DATE


**DRAWN** MWT  
**CHECKED** JTS  
 MRR  
**PROJECT NUMBER**

**04227**


**SHEET TITLE**

**COMPREHENSIVE SITE PLAN**

**SHEET NUMBER**  
**5 of X**

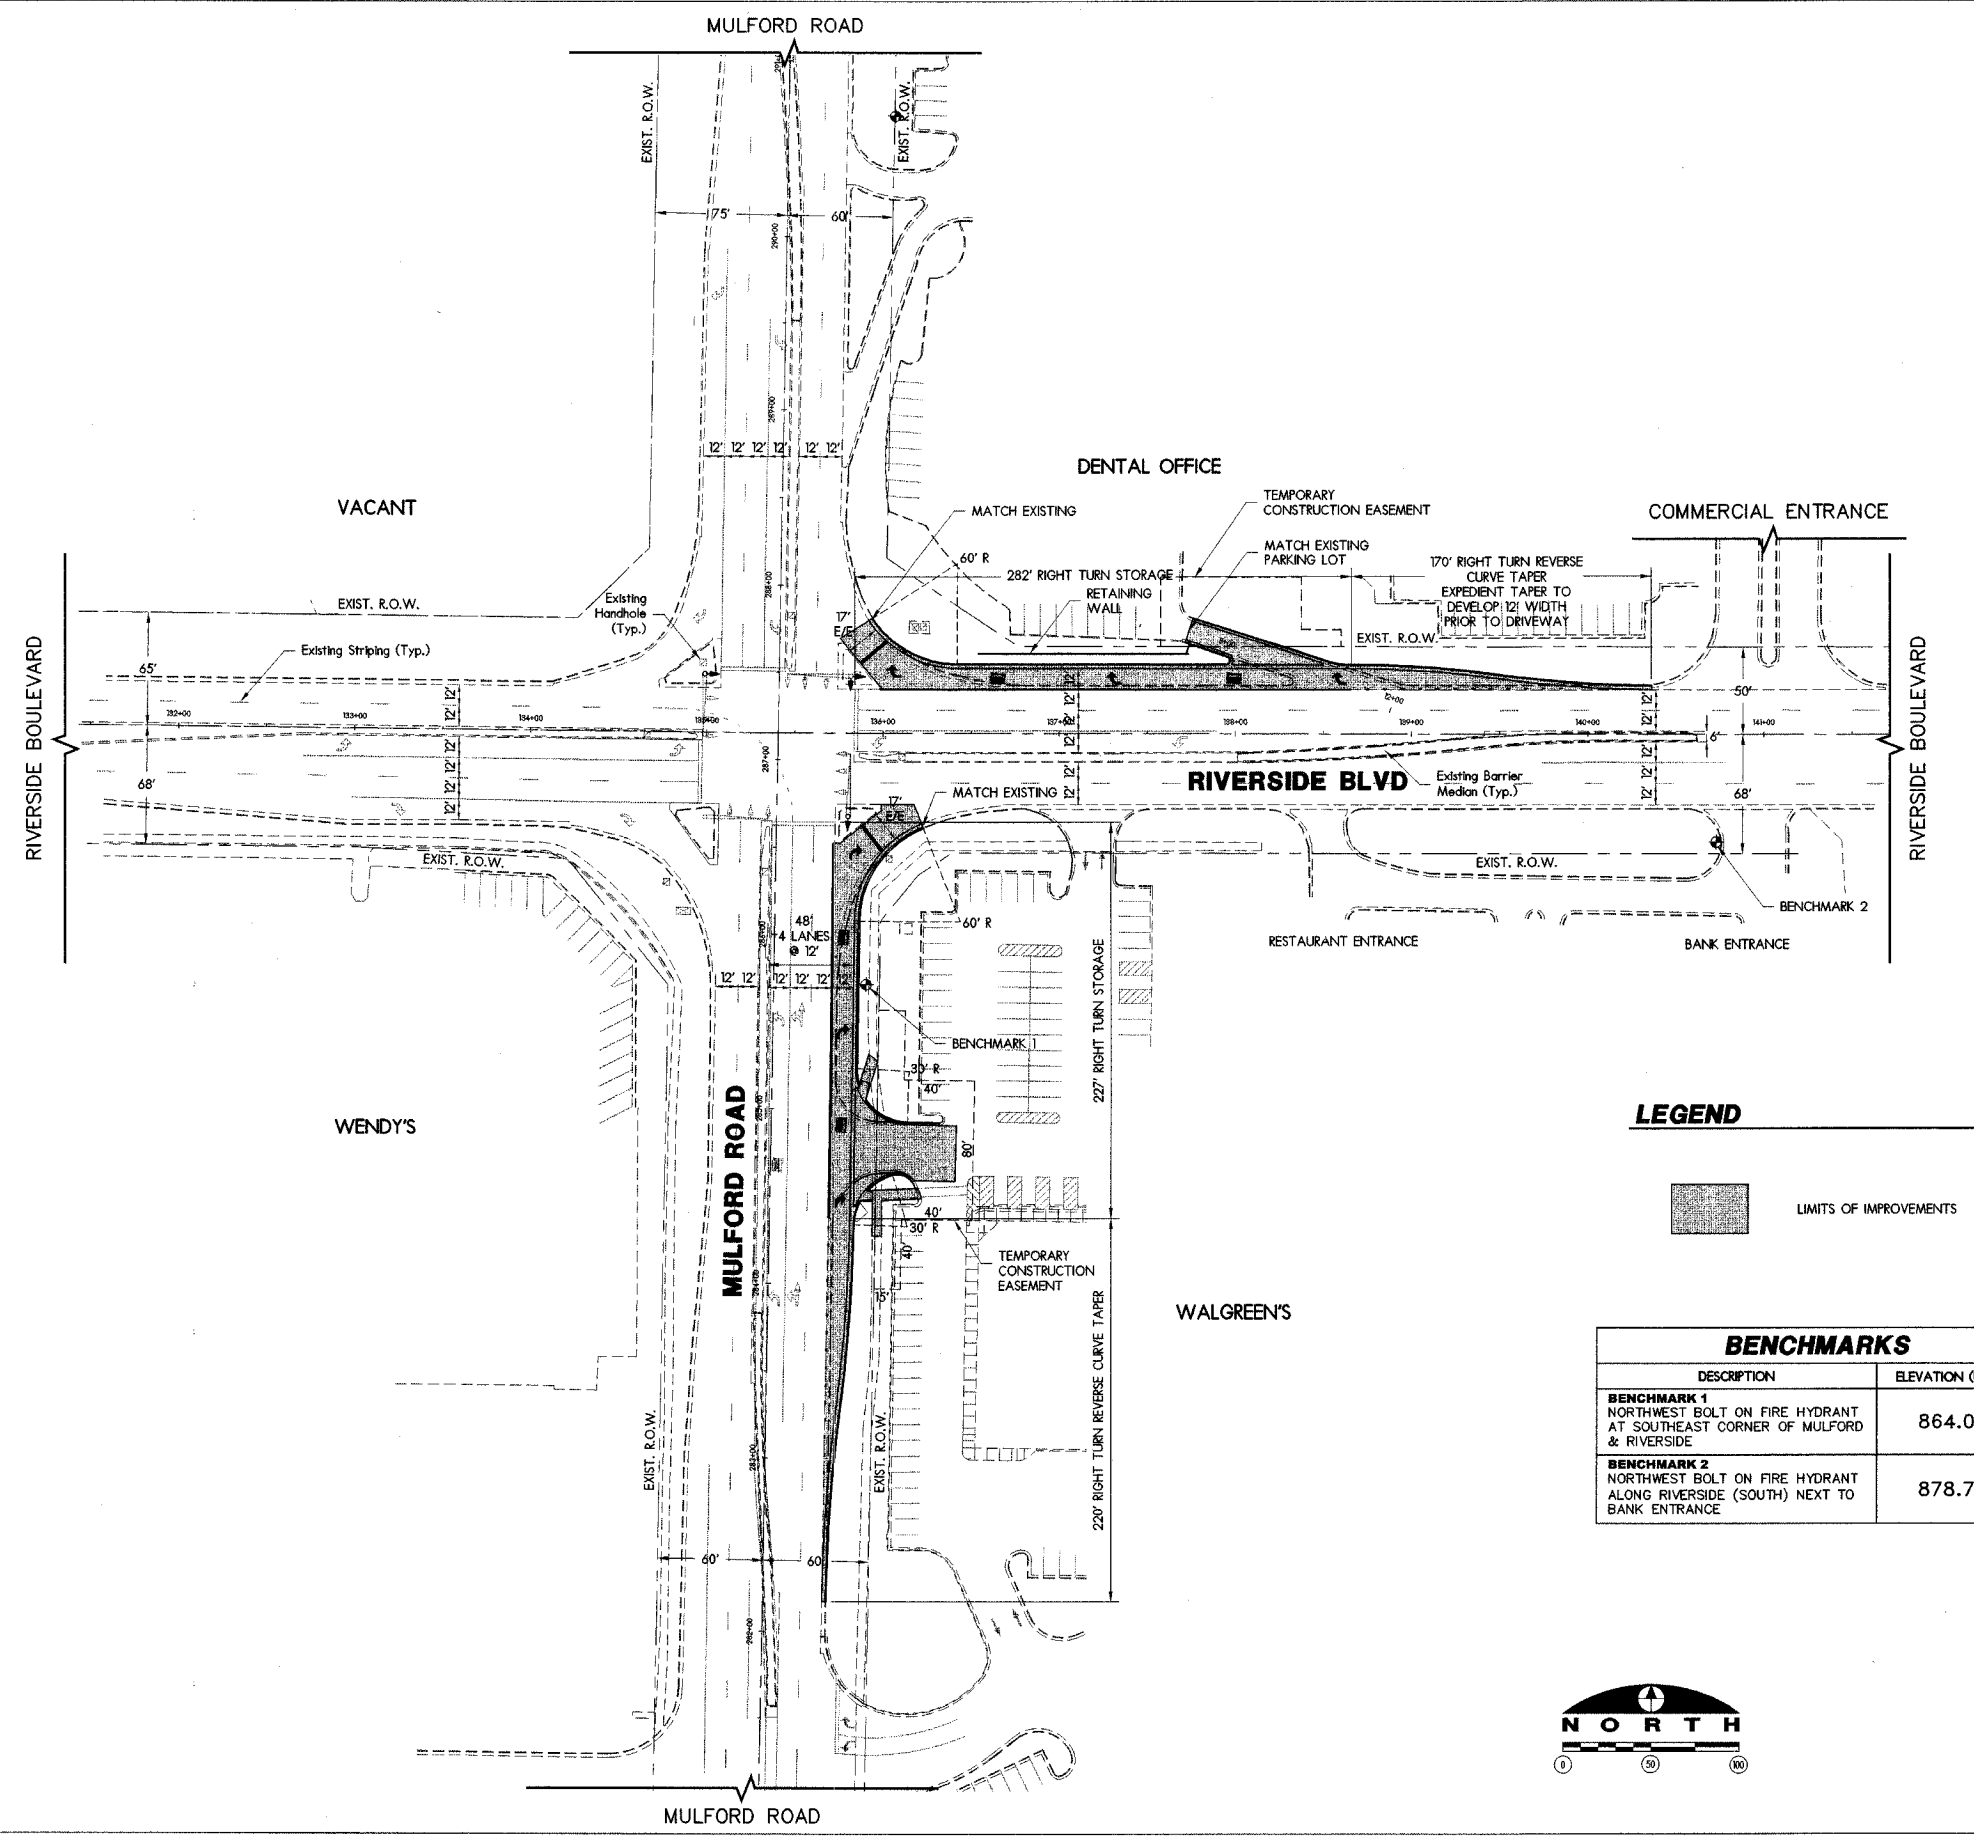

**LEGEND**

 

**BENCHMARKS**

DESCRIPTION	ELEVATION (LGGS)
<b>BENCHMARK 1</b> NORTHWEST BOLT ON FIRE HYDRANT AT SOUTHEAST CORNER OF MULFORD & RIVERSIDE	864.07
<b>BENCHMARK 2</b> NORTHWEST BOLT ON FIRE HYDRANT ALONG RIVERSIDE (SOUTH) NEXT TO BANK ENTRANCE	878.70

