


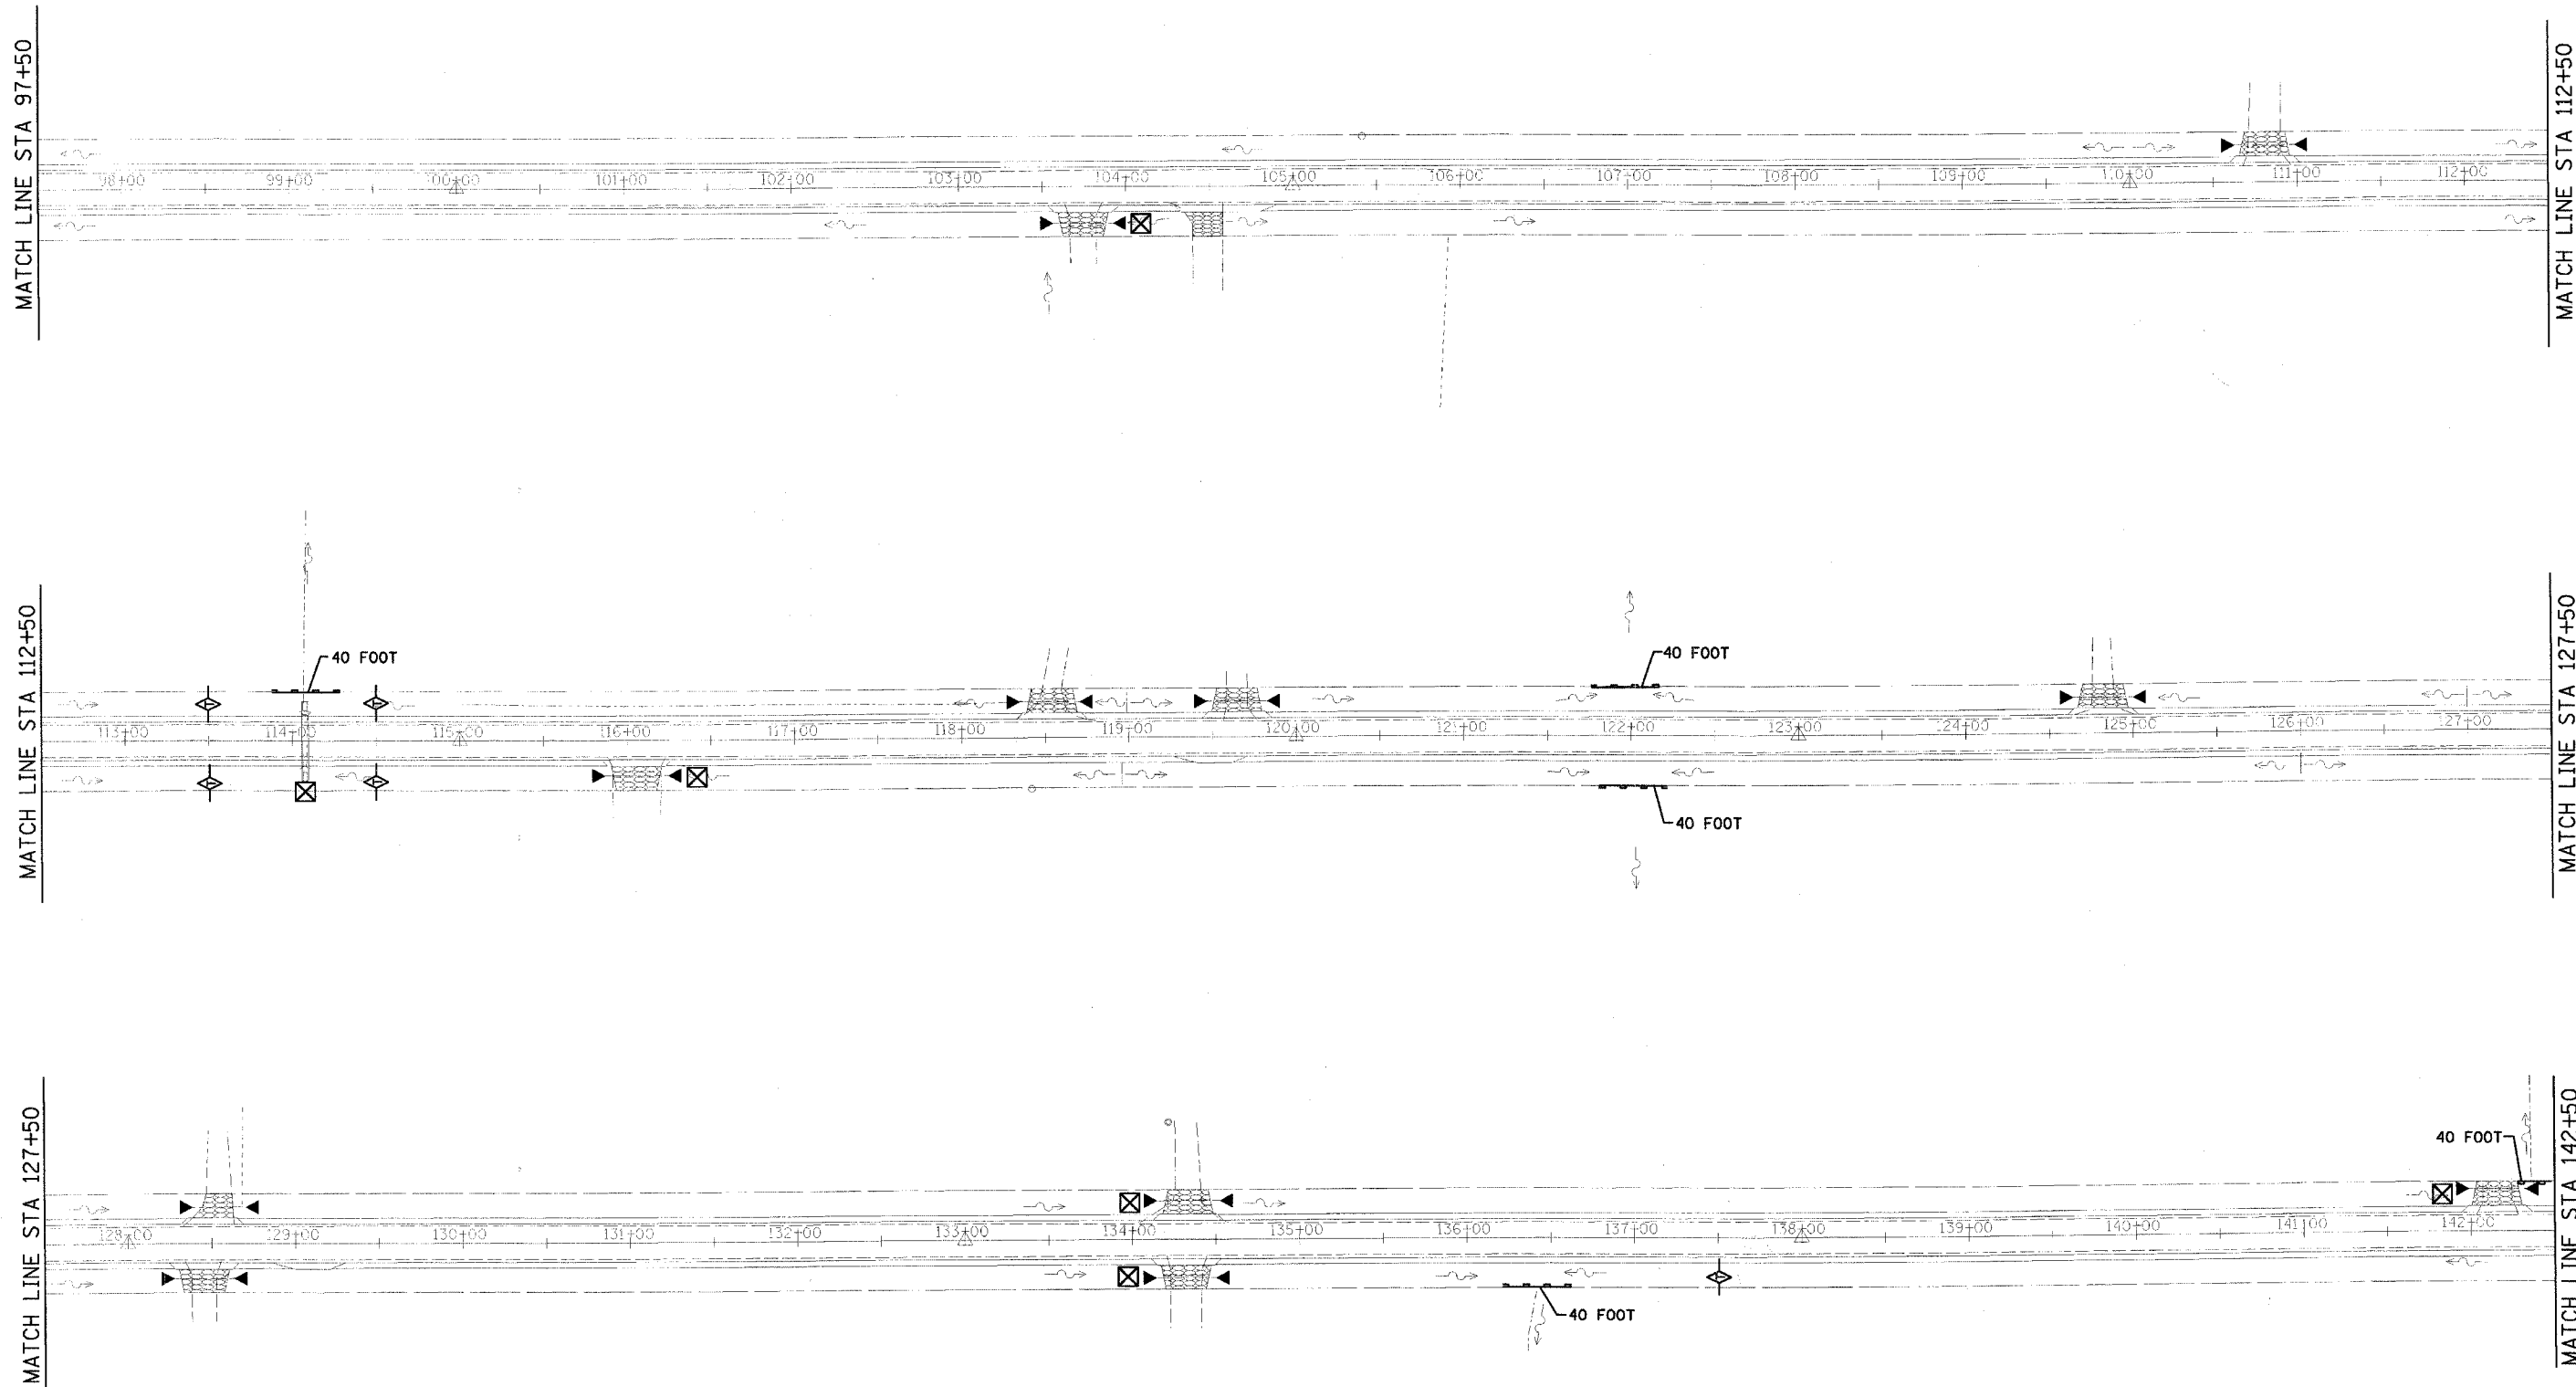


F.A.S. RTE.	SECTION	COUNTY	TOTAL SHEETS	SHEET NO.
694	03-00088-00-WR	CRAWFORD	56	21
STA.	97+50	TO STA.	142+50	
FED. ROAD DIST. NO.	ILLINOIS FED. AID PROJECT			
CONTRACT NO. 95433				



**LEGEND**

-  INLET & PIPE PROTECTION
-  TEMPORARY DITCH CHECK
-  PERIMETER EROSION CONTROL BARRIER



CRAWFORD COUNTY  
FAS ROUTE 694  
MFT SECTION 03-00088-00-WR

**TEMPORARY EROSION CONTROL PLAN**

DRAWN BY MAL DATE 12/29/04 CHECKED BY ERB	 <b>Farnsworth</b> GROUP 200 N. 3RD. ST., Suite 206 Effingham, IL 62401 217/942-5888, 217/942-5889 fax	FILE NO. 24-7263 BOOK NO. 2646 SHEET NO. 21 OF 56
--	--	--