



NOTES:  
1. INSTALL SILT FENCE AT LIMITS OF SOIL DISTURBANCE.

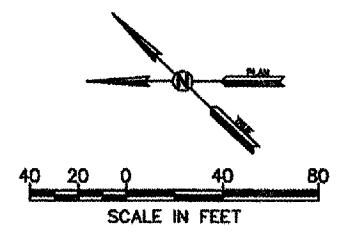

STATE OF ILLINOIS  
JOSEPH M. WEISSERT  
Professional Engineer  
No. 062-058095

DESIGNED BY: TAC  
DRAWN BY: DEM  
CHECKED BY: DJT  
DATE: 6/10/05

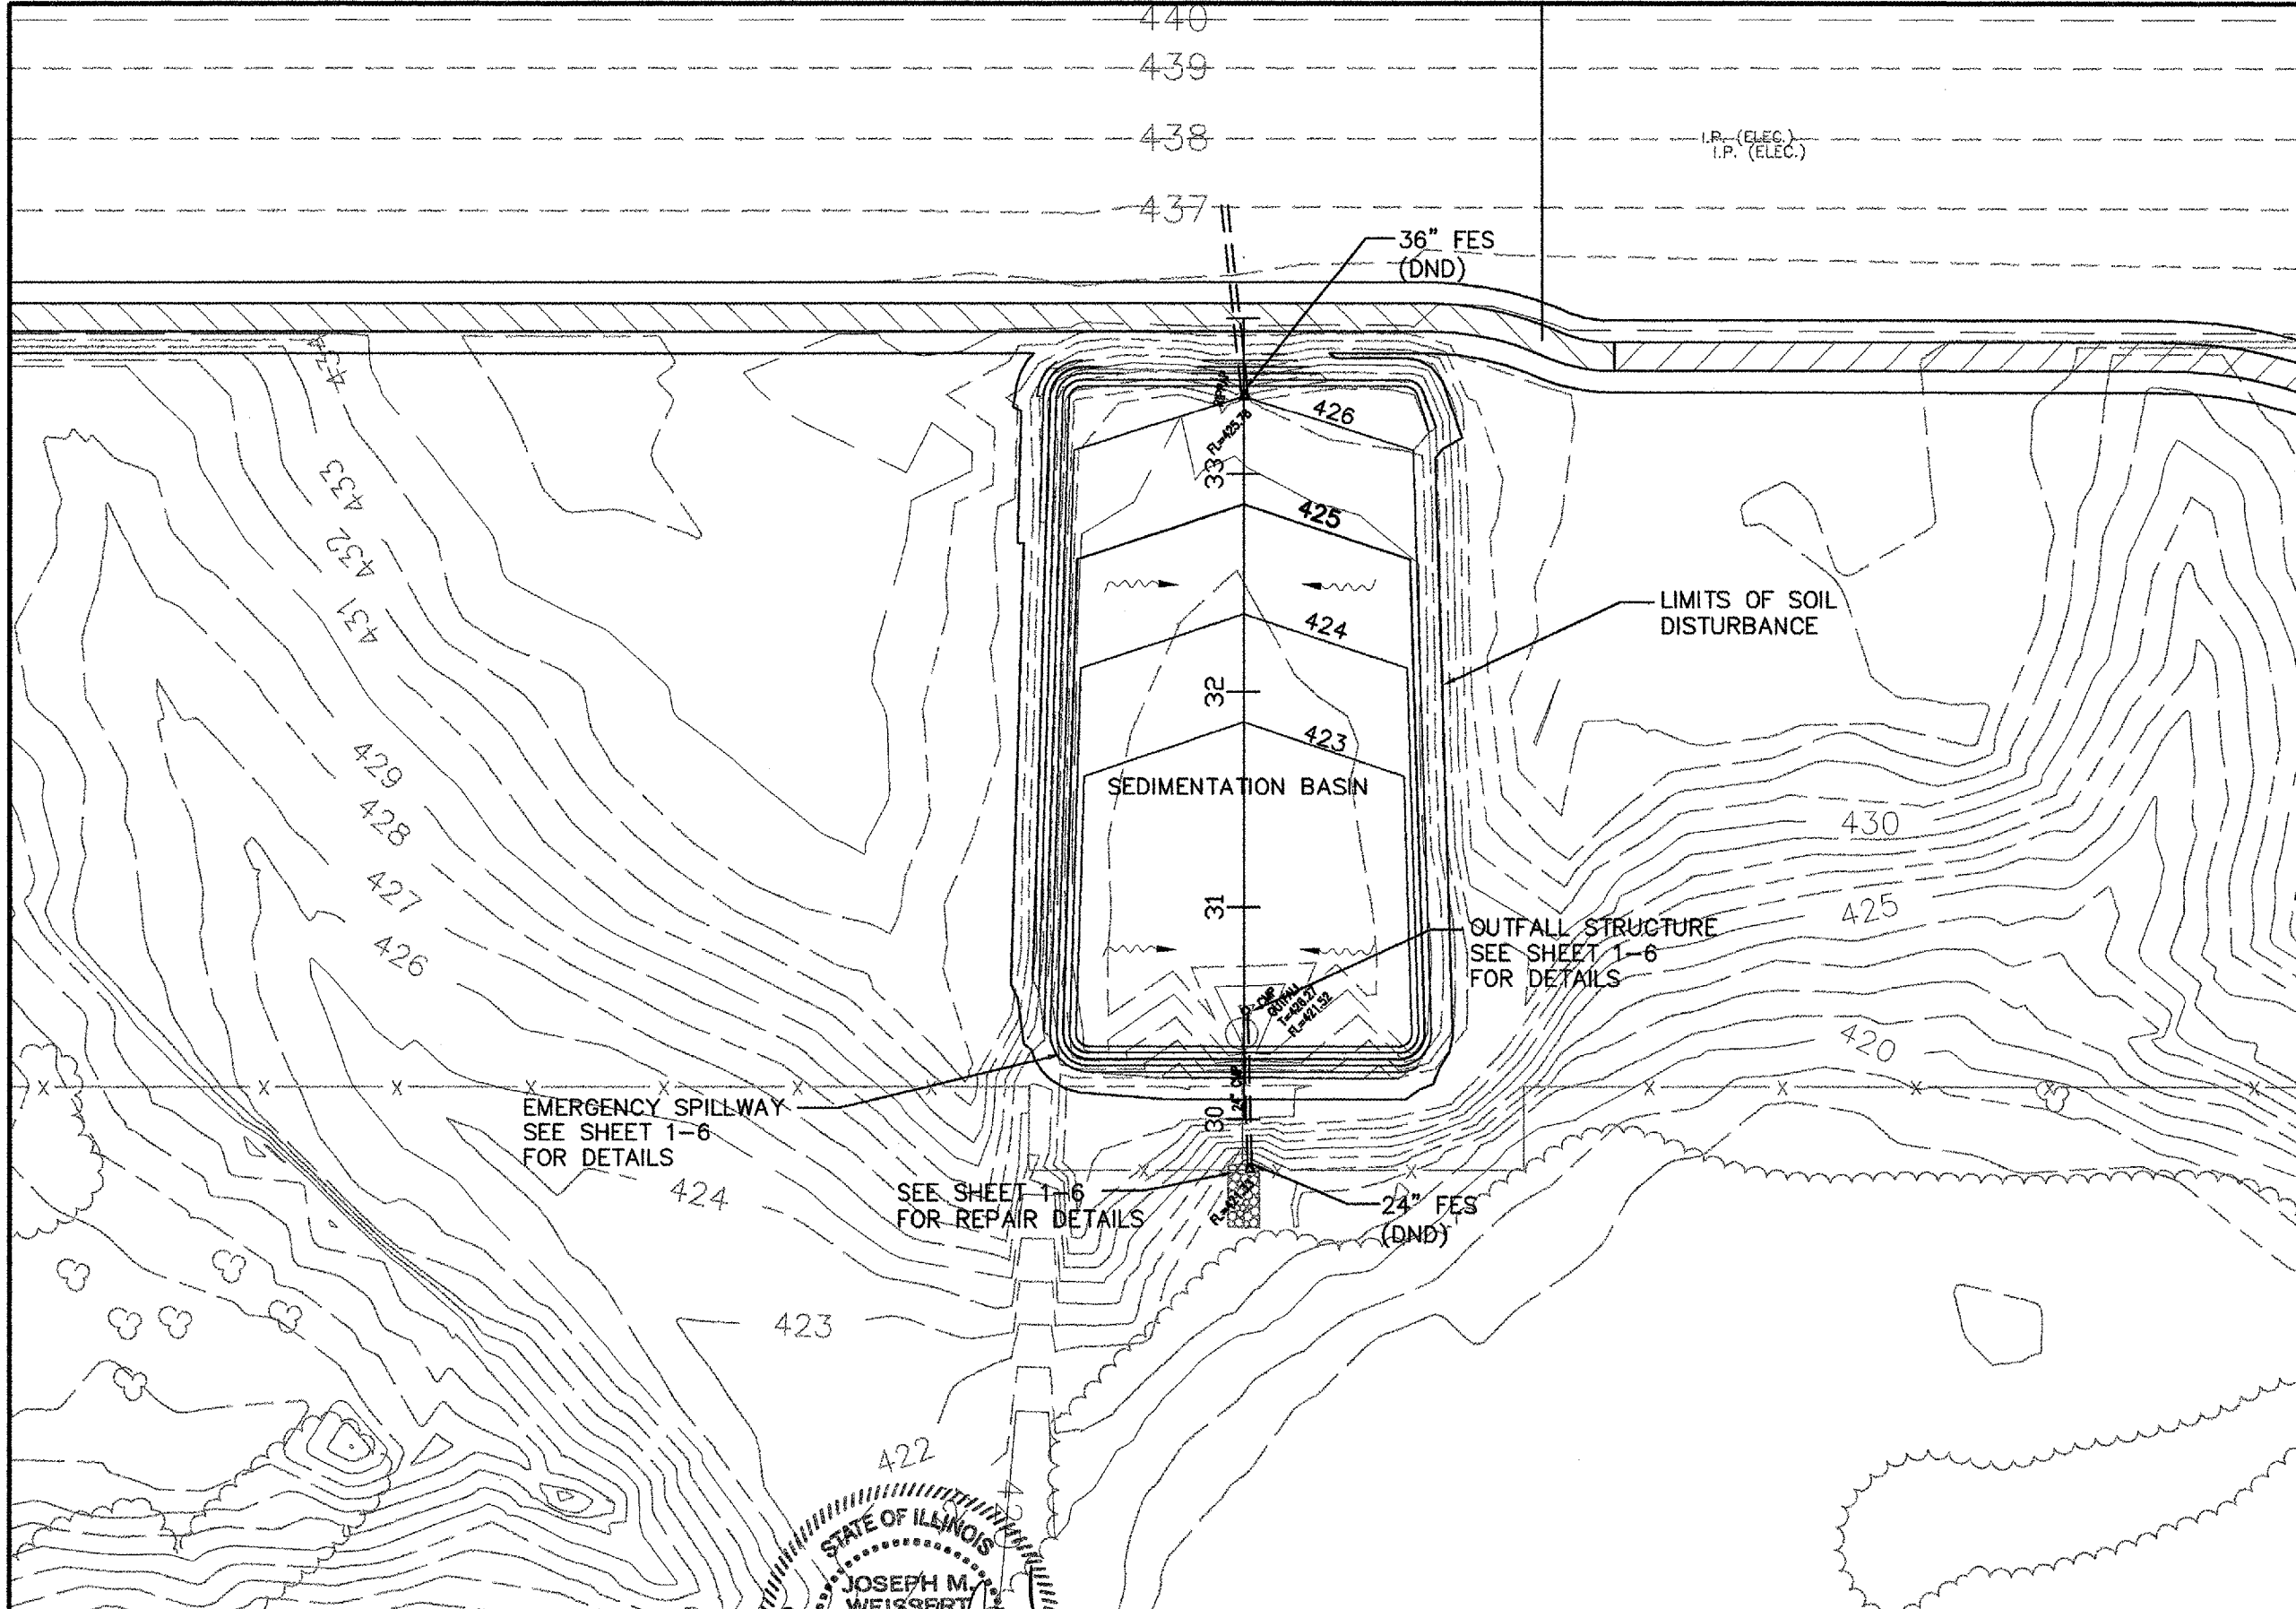

SEDIMENTATION BASIN  
CONVERSION

1075 Eastgate Drive  
O'Fallon, Illinois 62269  
PH 618-624-2628  
FAX 618-624-2730



GRADING AND  
DRAINAGE PLAN  
(SB 178)

DWG. FILE NAME  
84725c11  
SHEET NO.  
1-4

REV.	DATE	BY	APPR.	DESCRIPTION	PLOT FILE	REV.	DATE	BY	APPR.	DESCRIPTION	PLOT FILE

L:\WORKING\2005\1007\1007\1007.dwg, 10/10/05, 10:00:00 AM

EXPIRES 11/30/05