


PLAN	SURVEYED	DATE
	PLOTTED	BY
	CHECKED	
	RT. OF WAY CHECKED	
	NO. _____	
	DATE FILE NAME	

PROFILE	SURVEYED	DATE
	PLOTTED	BY
	CHECKED	
	STRUCTURE NOTATION CHECKED	
	NO. _____	

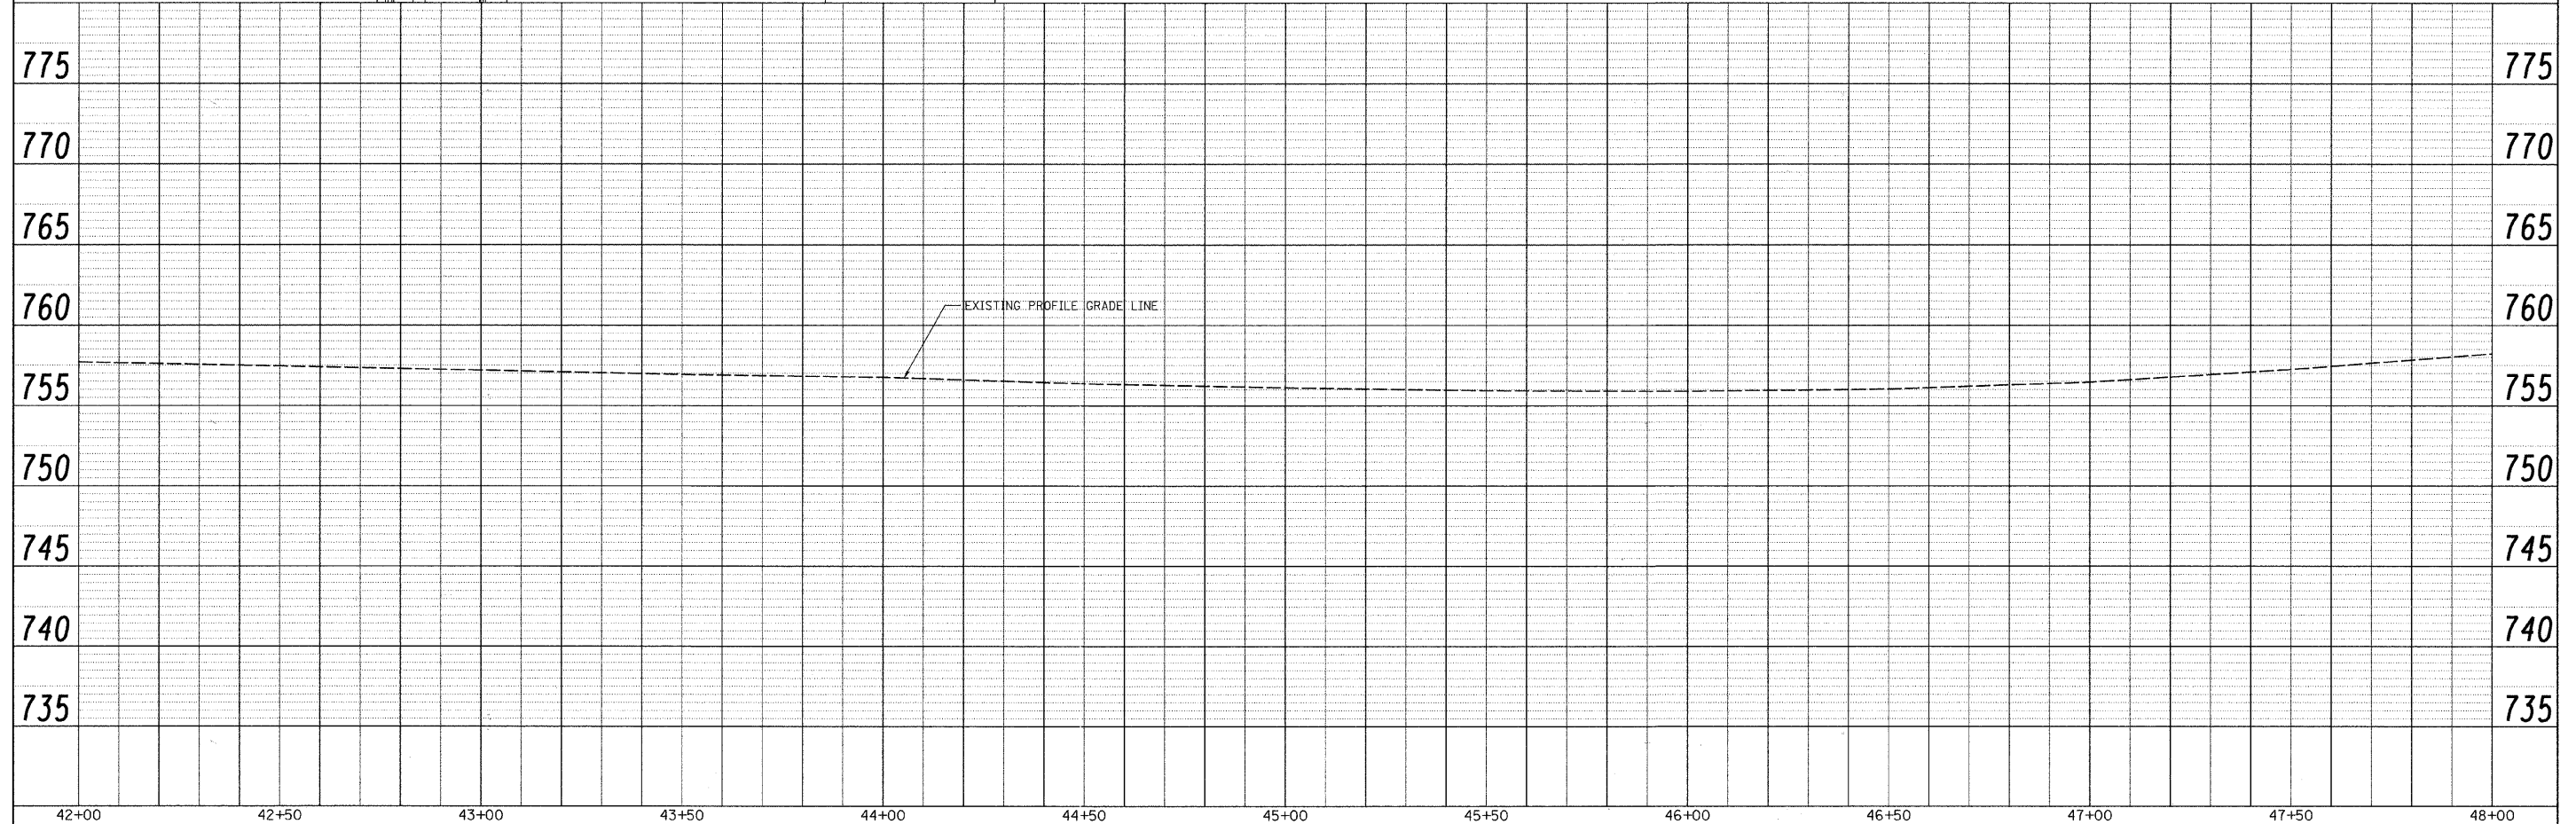

FILE NAME = v:\2791\2791d805.dgn	USER NAME = shughes	DESIGNED -	REVISED -	STATE OF ILLINOIS DEPARTMENT OF TRANSPORTATION	C.H. 35 (55TH ST.) DRAINAGE PLAN & PROFILE			F.A.U. RTE. 1504	SECTION 94-00302-00-FP	COUNTY DU PAGE	TOTAL SHEETS 240	SHEET NO. 107	
	PLOT SCALE = 20.0000' / IN.	CHECKED -	REVISED -		SCALE: H=20 V=5	SHEET NO. 6 OF 11 SHEETS	STA. 42+00	TO STA. 48+00	ILLINOIS FED. AID PROJECT				
	PLOT DATE = 5/19/2011	DATE -	REVISED -										
												CONTRACT NO. 63609	