
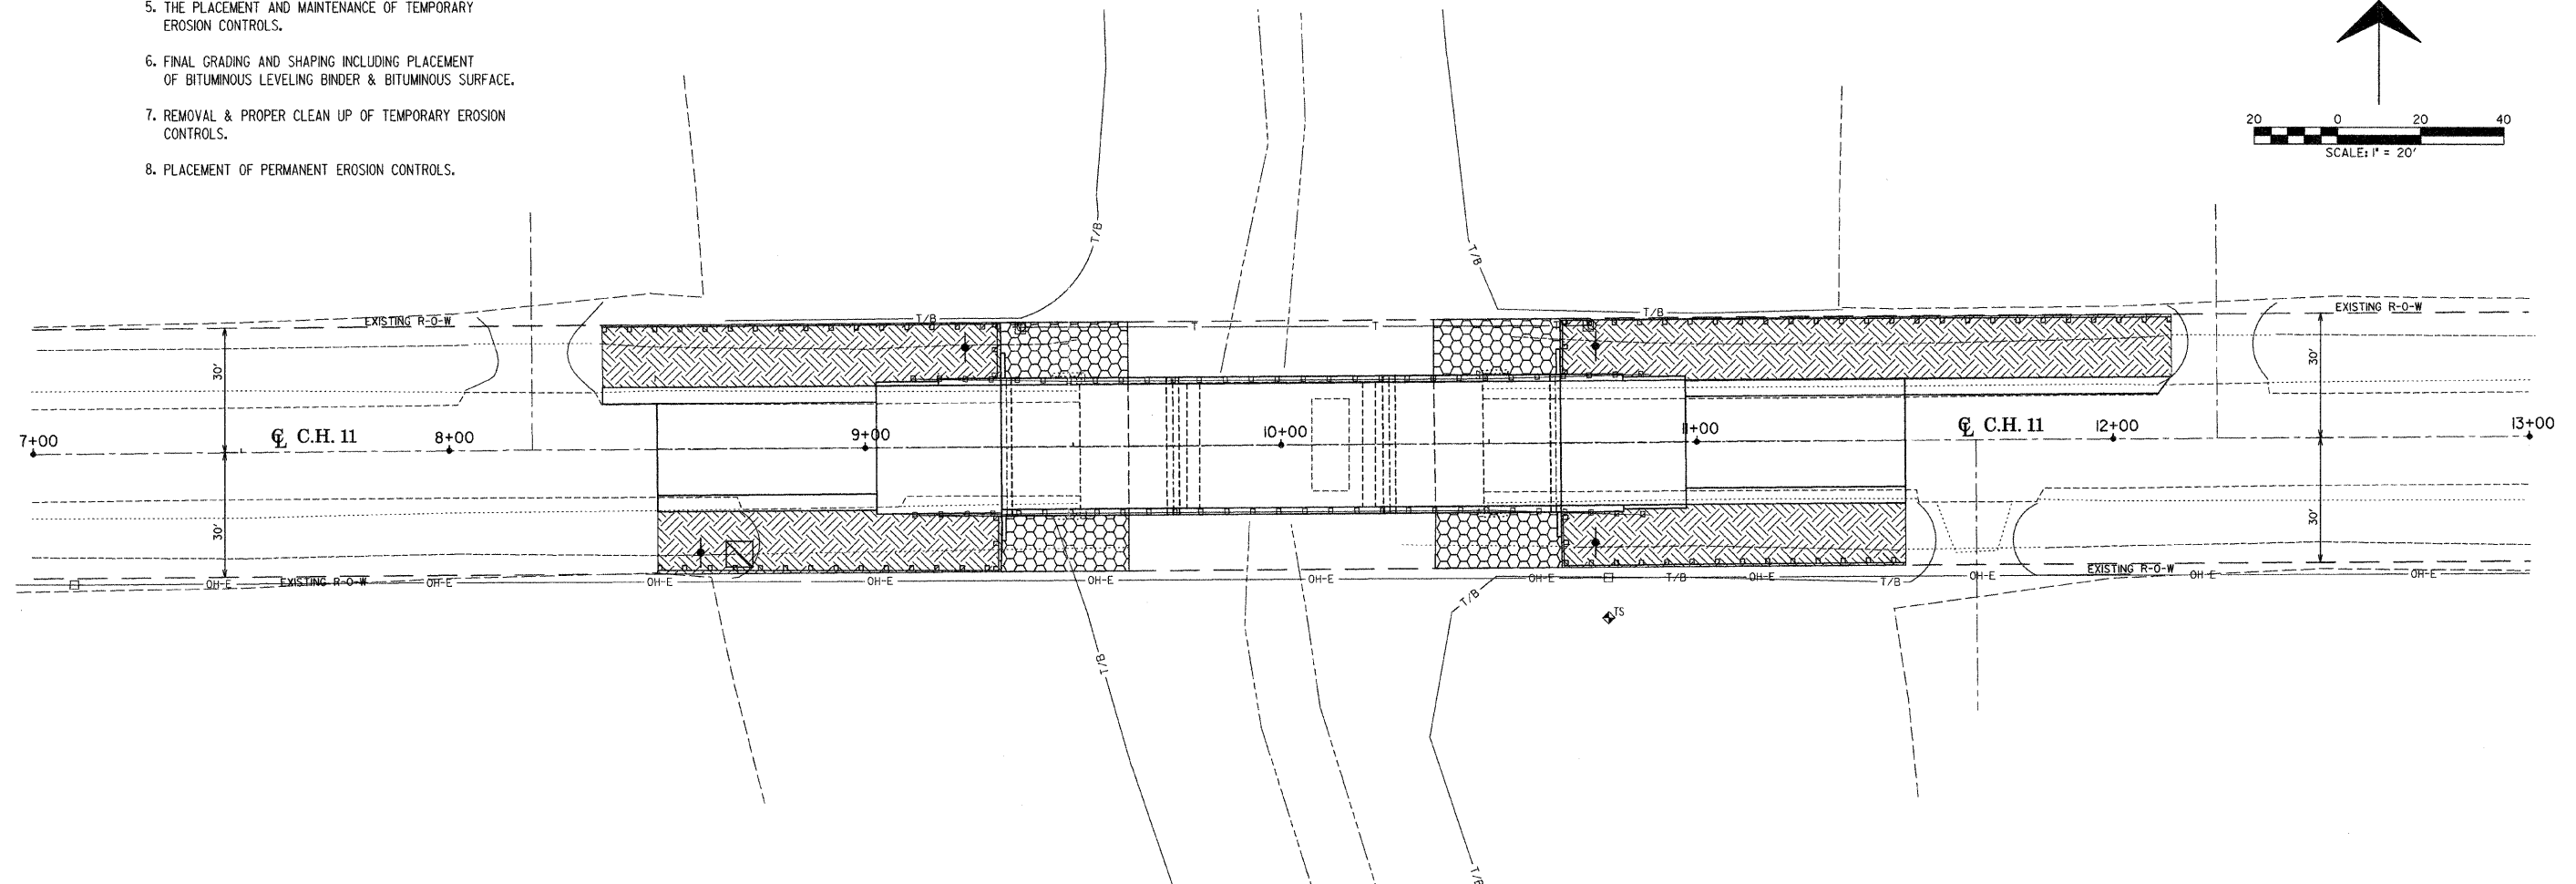


ROUTE NO.	SECTION	COUNTY	TOTAL SHEETS	SHEET NO.
C.H. 11	10-00962-00-BR	CHAMPAIGN	40	8
STA.		TO STA.		
F.H.W.A. REG.		ILLINOIS PROJECT		

INTENDED SEQUENCE

1. PLACEMENT OF PERIMETER EROSION CONTROL BARRIER PRIOR TO COMMENCEMENT OF ANY WORK. SEE STANDARD 2800L.
2. REMOVAL OF THE EXISTING STRUCTURE.
3. CONSTRUCTION OF THE NEW SUB STRUCTURE.
4. CONSTRUCTION OF THE NEW SUPERSTRUCTURE.
5. THE PLACEMENT AND MAINTENANCE OF TEMPORARY EROSION CONTROLS.
6. FINAL GRADING AND SHAPING INCLUDING PLACEMENT OF BITUMINOUS LEVELING BINDER & BITUMINOUS SURFACE.
7. REMOVAL & PROPER CLEAN UP OF TEMPORARY EROSION CONTROLS.
8. PLACEMENT OF PERMANENT EROSION CONTROLS.

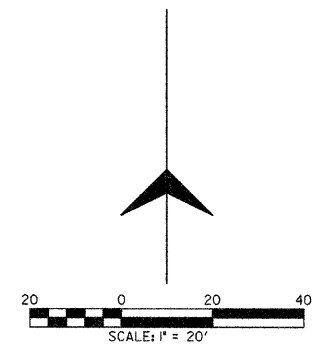

PERMANENT EROSION CONTROL

- GROUTED RIPRAP
- SEEDING, CLASS 2

TEMPORARY EROSION CONTROL

- PERIMETER EROSION BARRIER
- TEMPORARY DITCH CHECK
- INLET AND PIPE PROTECTION

**25000200 SEEDING CLASS 2
25100115 MULCH METHOD 2**

STA	TO	STA	OFFSET	ACRE
8+30		9+33	LT	0.04
8+50		9+33	RT	0.02
10+67		11+57	RT	0.05
10+67		12+18	LT	0.03
TOTAL				0.14

**28000400
PERIMETER EROSION BARRIER**

STA	OFFSET	TO	STA	OFFSET	LENGTH
8+30	30' LT		9+32	30' LT	102 FT
9+32	30' LT		9+32	17' LT	13 FT
8+50	30' RT		9+32	30' RT	82 FT
9+32	30' RT		9+32	17' RT	13 FT
10+68	30' LT		12+18	30' LT	150 FT
10+68	17' LT		10+68	30' LT	13 FT
10+68	30' RT		11+50	30' RT	82 FT
10+68	17' RT		10+68	30' RT	13 FT
TOTAL					468 FT

**28000300
TEMPORARY DITCH CHECKS**

STA	OFFSET	FOOT
8+60	RT	6
9+25	LT	6
10+75	LT	6
10+75	RT	6
TOTAL		24 FEET

**28000500
INLET AND PIPE PROTECTION**

LOCATION	EACH
8+10 RT	1
TOTAL	1

TEMPORARY EROSION CONTROL
THE FOLLOWING QUANTITIES ARE ESTIMATES ONLY. ACTUAL QUANTITIES FOR EROSION CONTROL WILL BE DETERMINED BY THE ENGINEER IN THE FIELD, AND THERE WILL BE NO CHANGE IN PRICE DUE TO A CHANGE IN PLAN QUANTITY.

**TEMPORARY EROSION CONTROL
BILL OF MATERIALS**

ITEM	UNIT	TOTALS
TEMPORARY EROSION CONTROL SEEDING	POUND	280
PERIMETER EROSION BARRIER	FOOT	468
TEMPORARY DITCH CHECKS	EACH	4
INLET AND PIPE PROTECTION	EACH	1

EROSION CONTROL PLAN
SECTION: 10-00962-00-BR
CHAMPAIGN COUNTY
Q STATION 10+00