
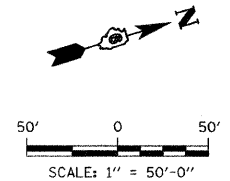


PROFILE	SURVEYED _____	BY _____	DATE _____
	PLOTTED _____		
NOTE BOOK	GRADES CHECKED _____		
	E.M. NOTED _____		
NO. _____	STRUCTURE NOTATIONS CHK'D _____		

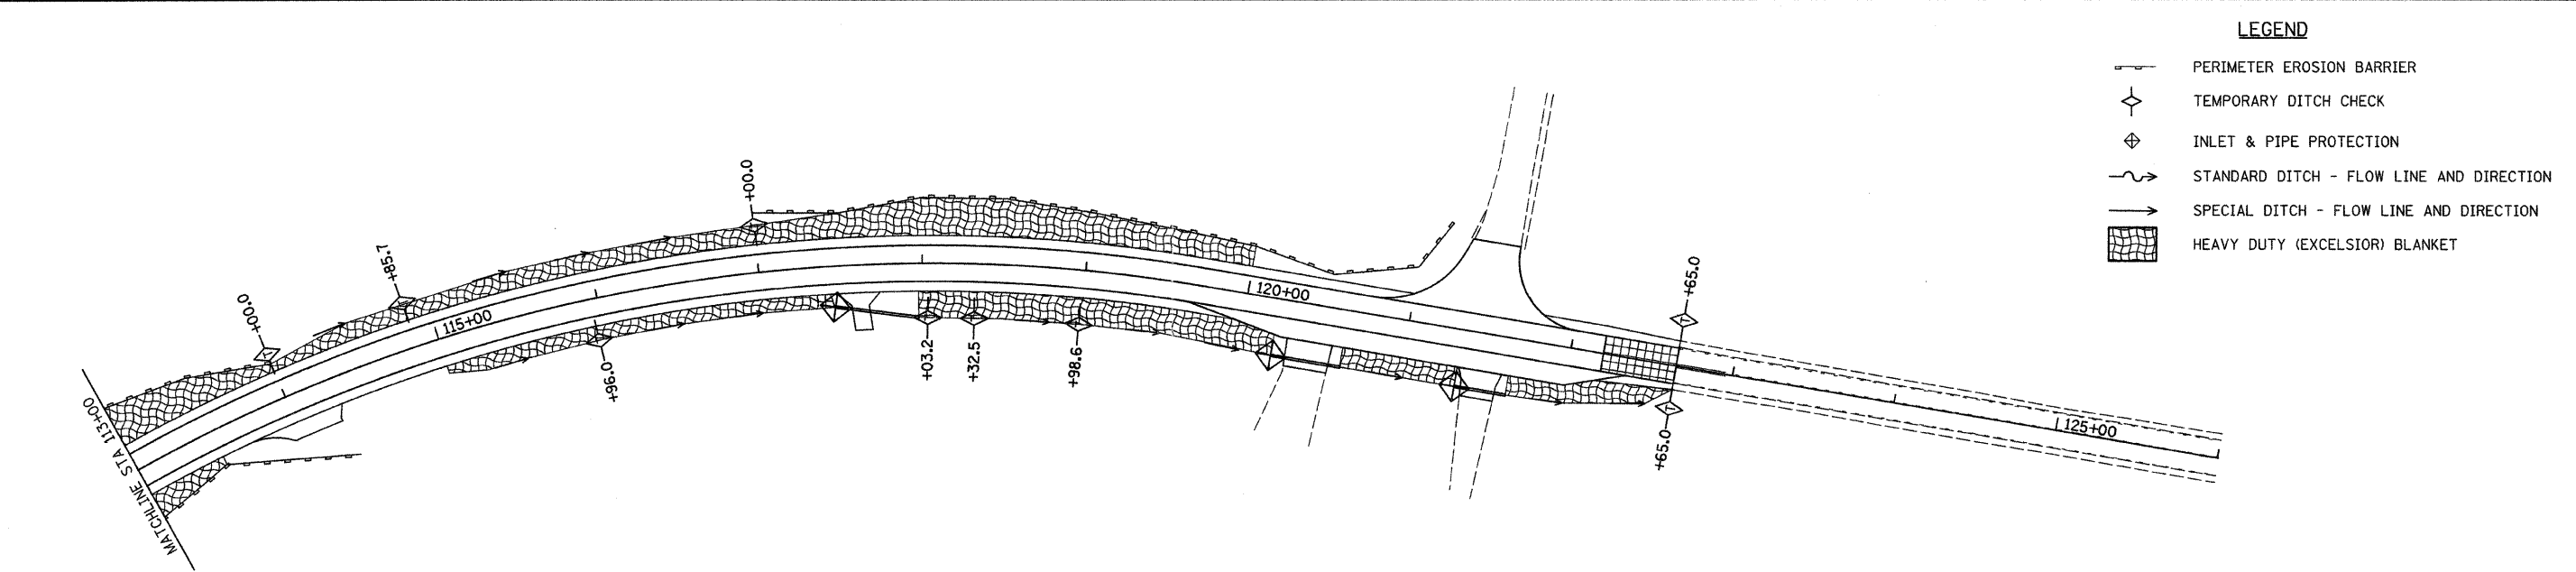

FILE NAME = V:\Transportation\2812\2812E001.dgn	USER NAME = bborgman	DESIGNED - BMB	REVISED -	STATE OF ILLINOIS DEPARTMENT OF TRANSPORTATION	COUNTY HIGHWAY 20 (FAS 567) EROSION CONROL SITE PLAN STA 100+00.00 TO STA 113+00.00				F.A.S. RTE.	SECTION	COUNTY	TOTAL SHEETS	SHEET NO.
		DRAWN - JMO	REVISED -		567	09-00022-06-SP	MASON	35	7				
	PLOT SCALE = 49.989' / IN.	CHECKED - BMB	REVISED -		CONTRACT NO. 35543								
	PLOT DATE = 9/27/2010	DATE - 9/27/2010	REVISED -		SCALE: 1" = 50'-0" SHEET NO. 1 OF 1 SHEETS STA. 100+00 TO STA. 126+00								
					ILLINOIS	FED. AID PROJECT							