
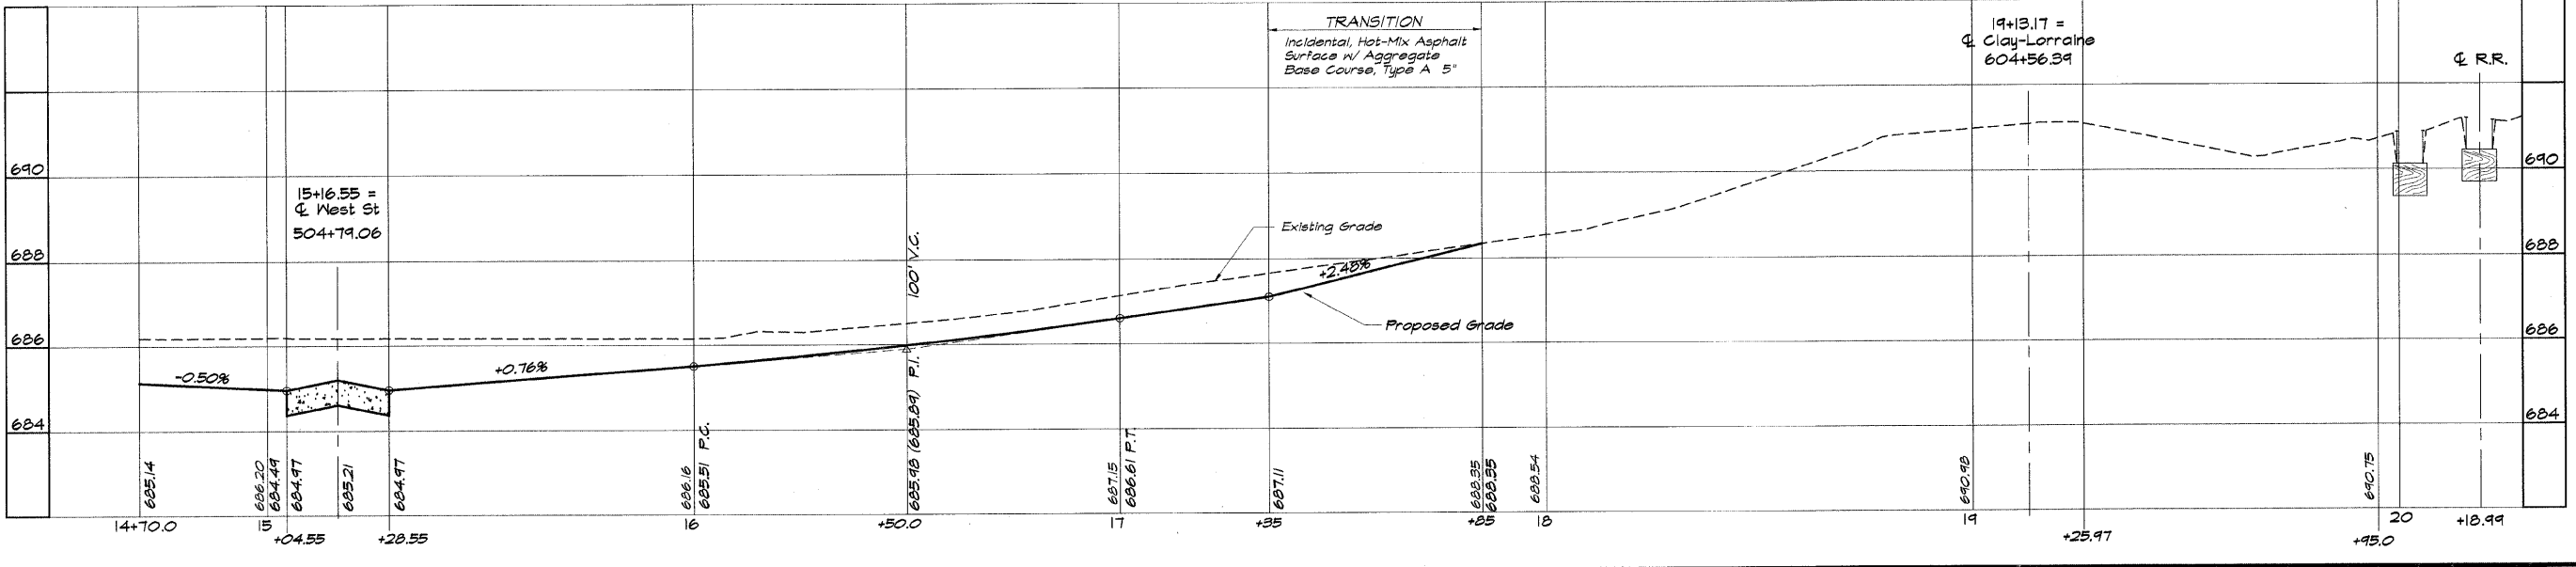


**NOTICE**  
10 ft. Exploratory Trench,  
Special @ 15+03

ROUTE NO.	SECTION	CITY	TOTAL SHEETS	SHEET NO.
	05-00001-00-RP	OREANA	46	11
FED. ROAD DIST. NO.	ILLINOIS		PROJECT	APP-0913 (001)
<b>CONTRACT NUMBER 95537</b>			DESIGNED	

NO.	BY	DATE	REVISIONS
1	MHP	1-20-07	
2	MHP	1-20-07	
**CURVE DATA**  
C-2  
P.I. Sta. 604+81.93  
 $\Delta = 91^{\circ}04'08''$   
 $D = 32^{\circ}44'26''$   
 $R = 175.00'$   
 $L = 113.22'$   
 $T = 58.67'$   
 $O = 9.57'$   
P.C. Sta. 604+03.26  
P.T. Sta. 605+14.48

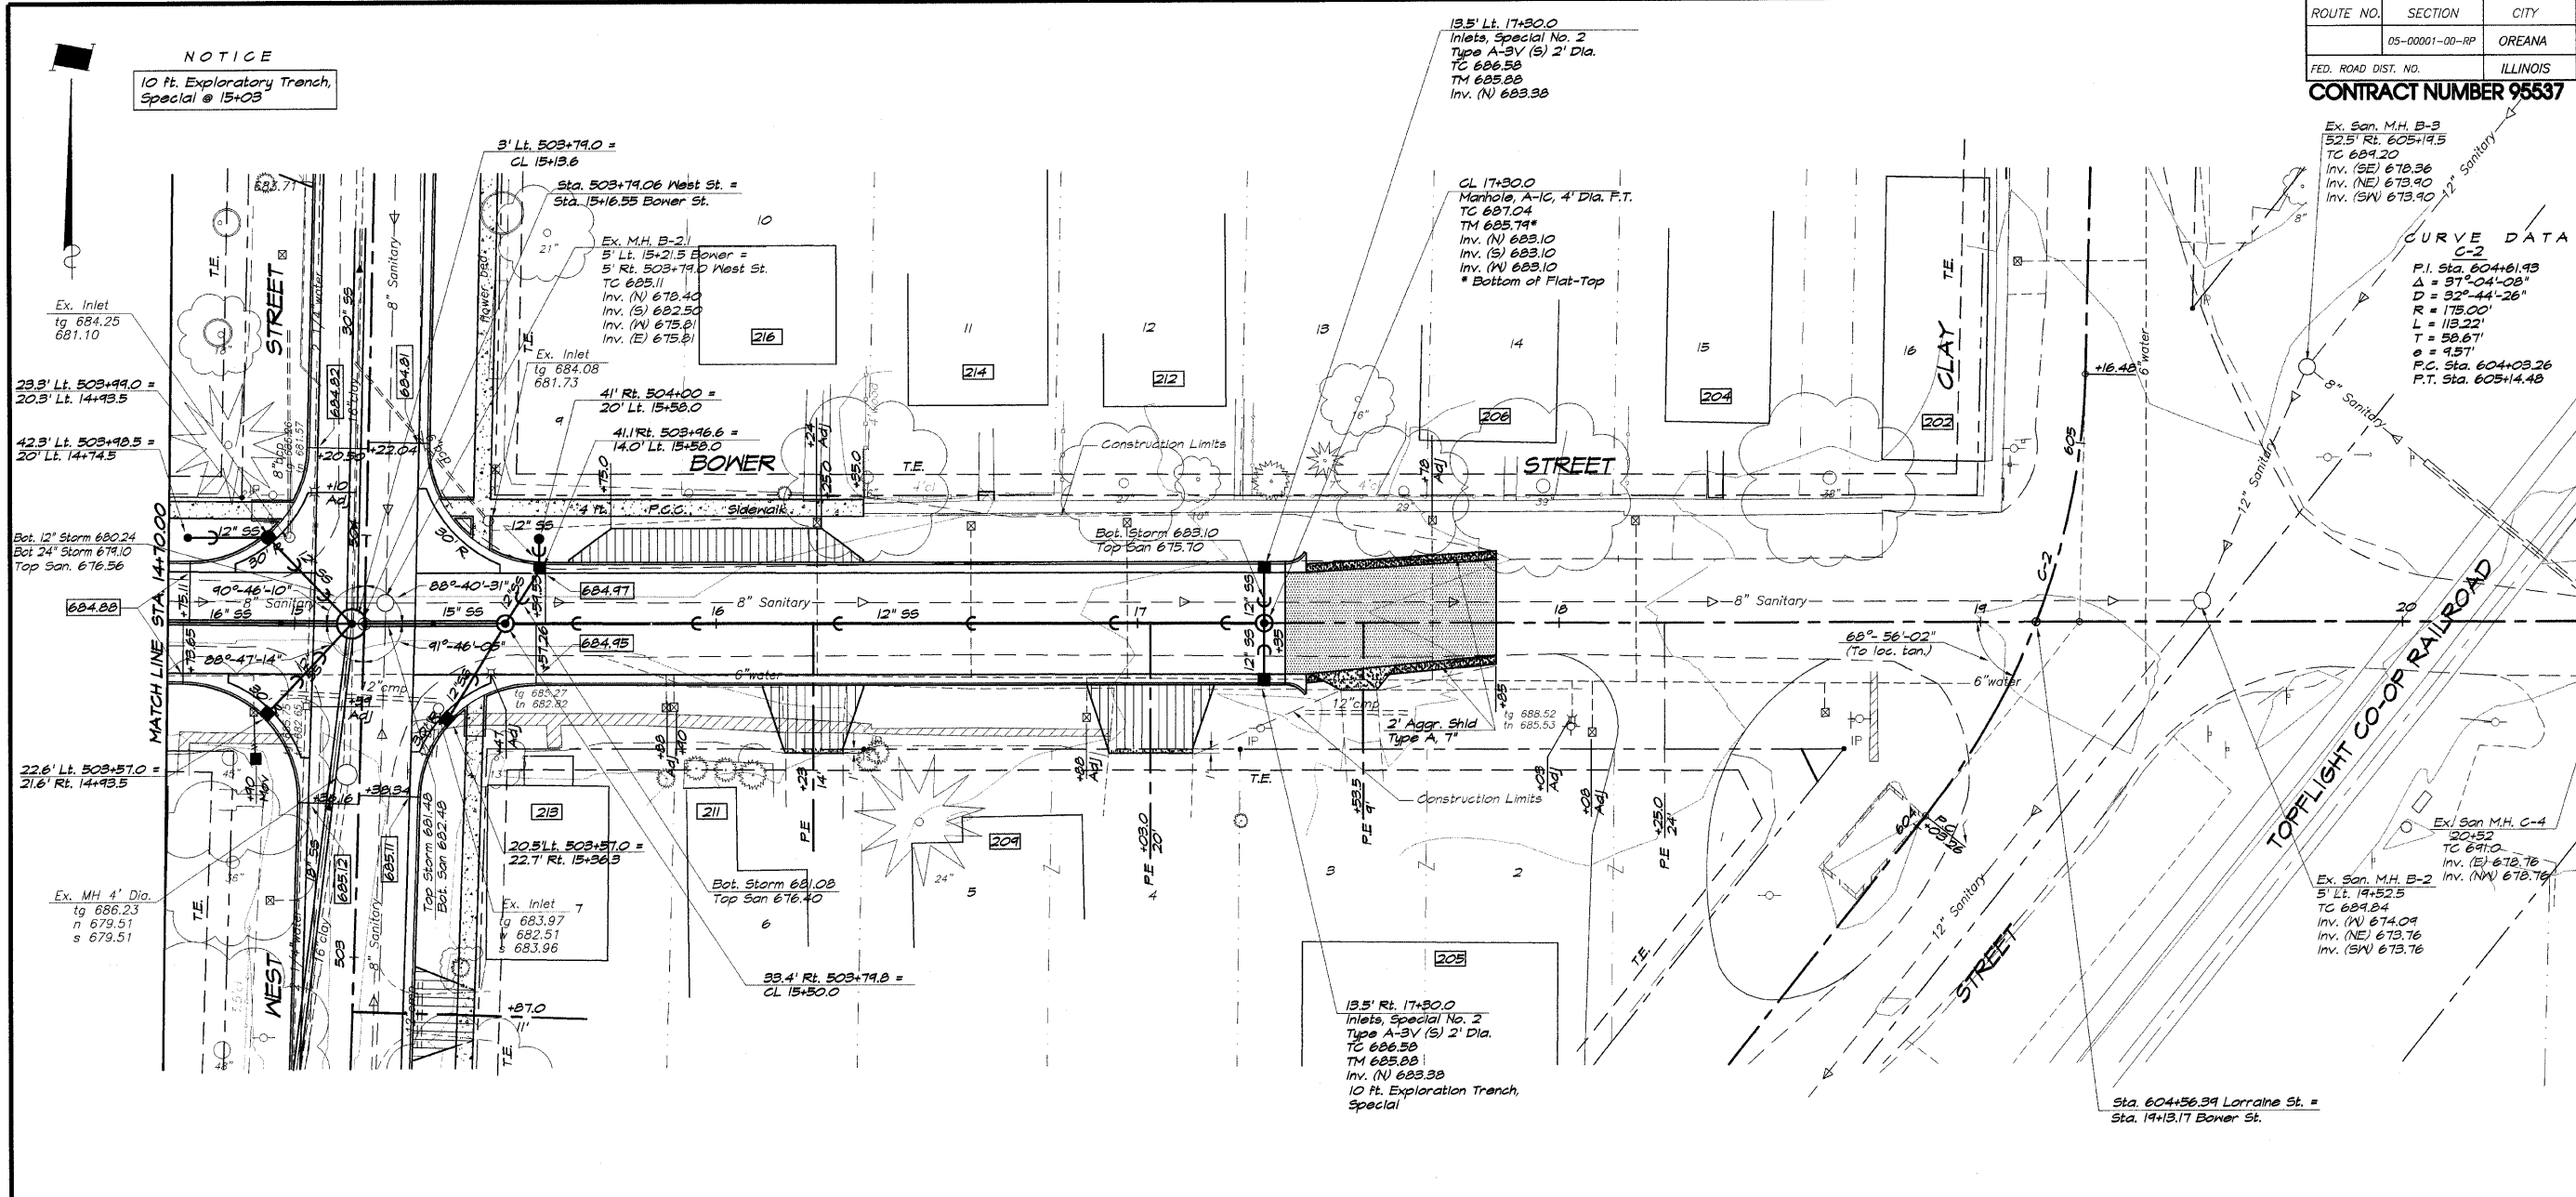

**BAINBRIDGE & ASSOCIATES, INC.**  
Consulting Engineers  
1970 SOUTH TAYLORVILLE ROAD  
DECATUR ILLINOIS 62521  
Phone: 314-401-1255

**VILLAGE OF OREANA, ILLINOIS**  
SARE TA-LU PROJECT  
PLAN AND PROFILE  
BOWER STREET  
STATION 14+70.00 TO 19+31.70

SHEET NO. 11 OF 46