



DATE	
BY	
REVISIONS	
NO.	
PLAN	
NOTE BOOK	
NO.	
CHECKED	
FILE NAME	

DATE	
BY	
REVISIONS	
NO.	
PROFILE	
NOTE BOOK	
NO.	
CHECKED	
FILE NAME	

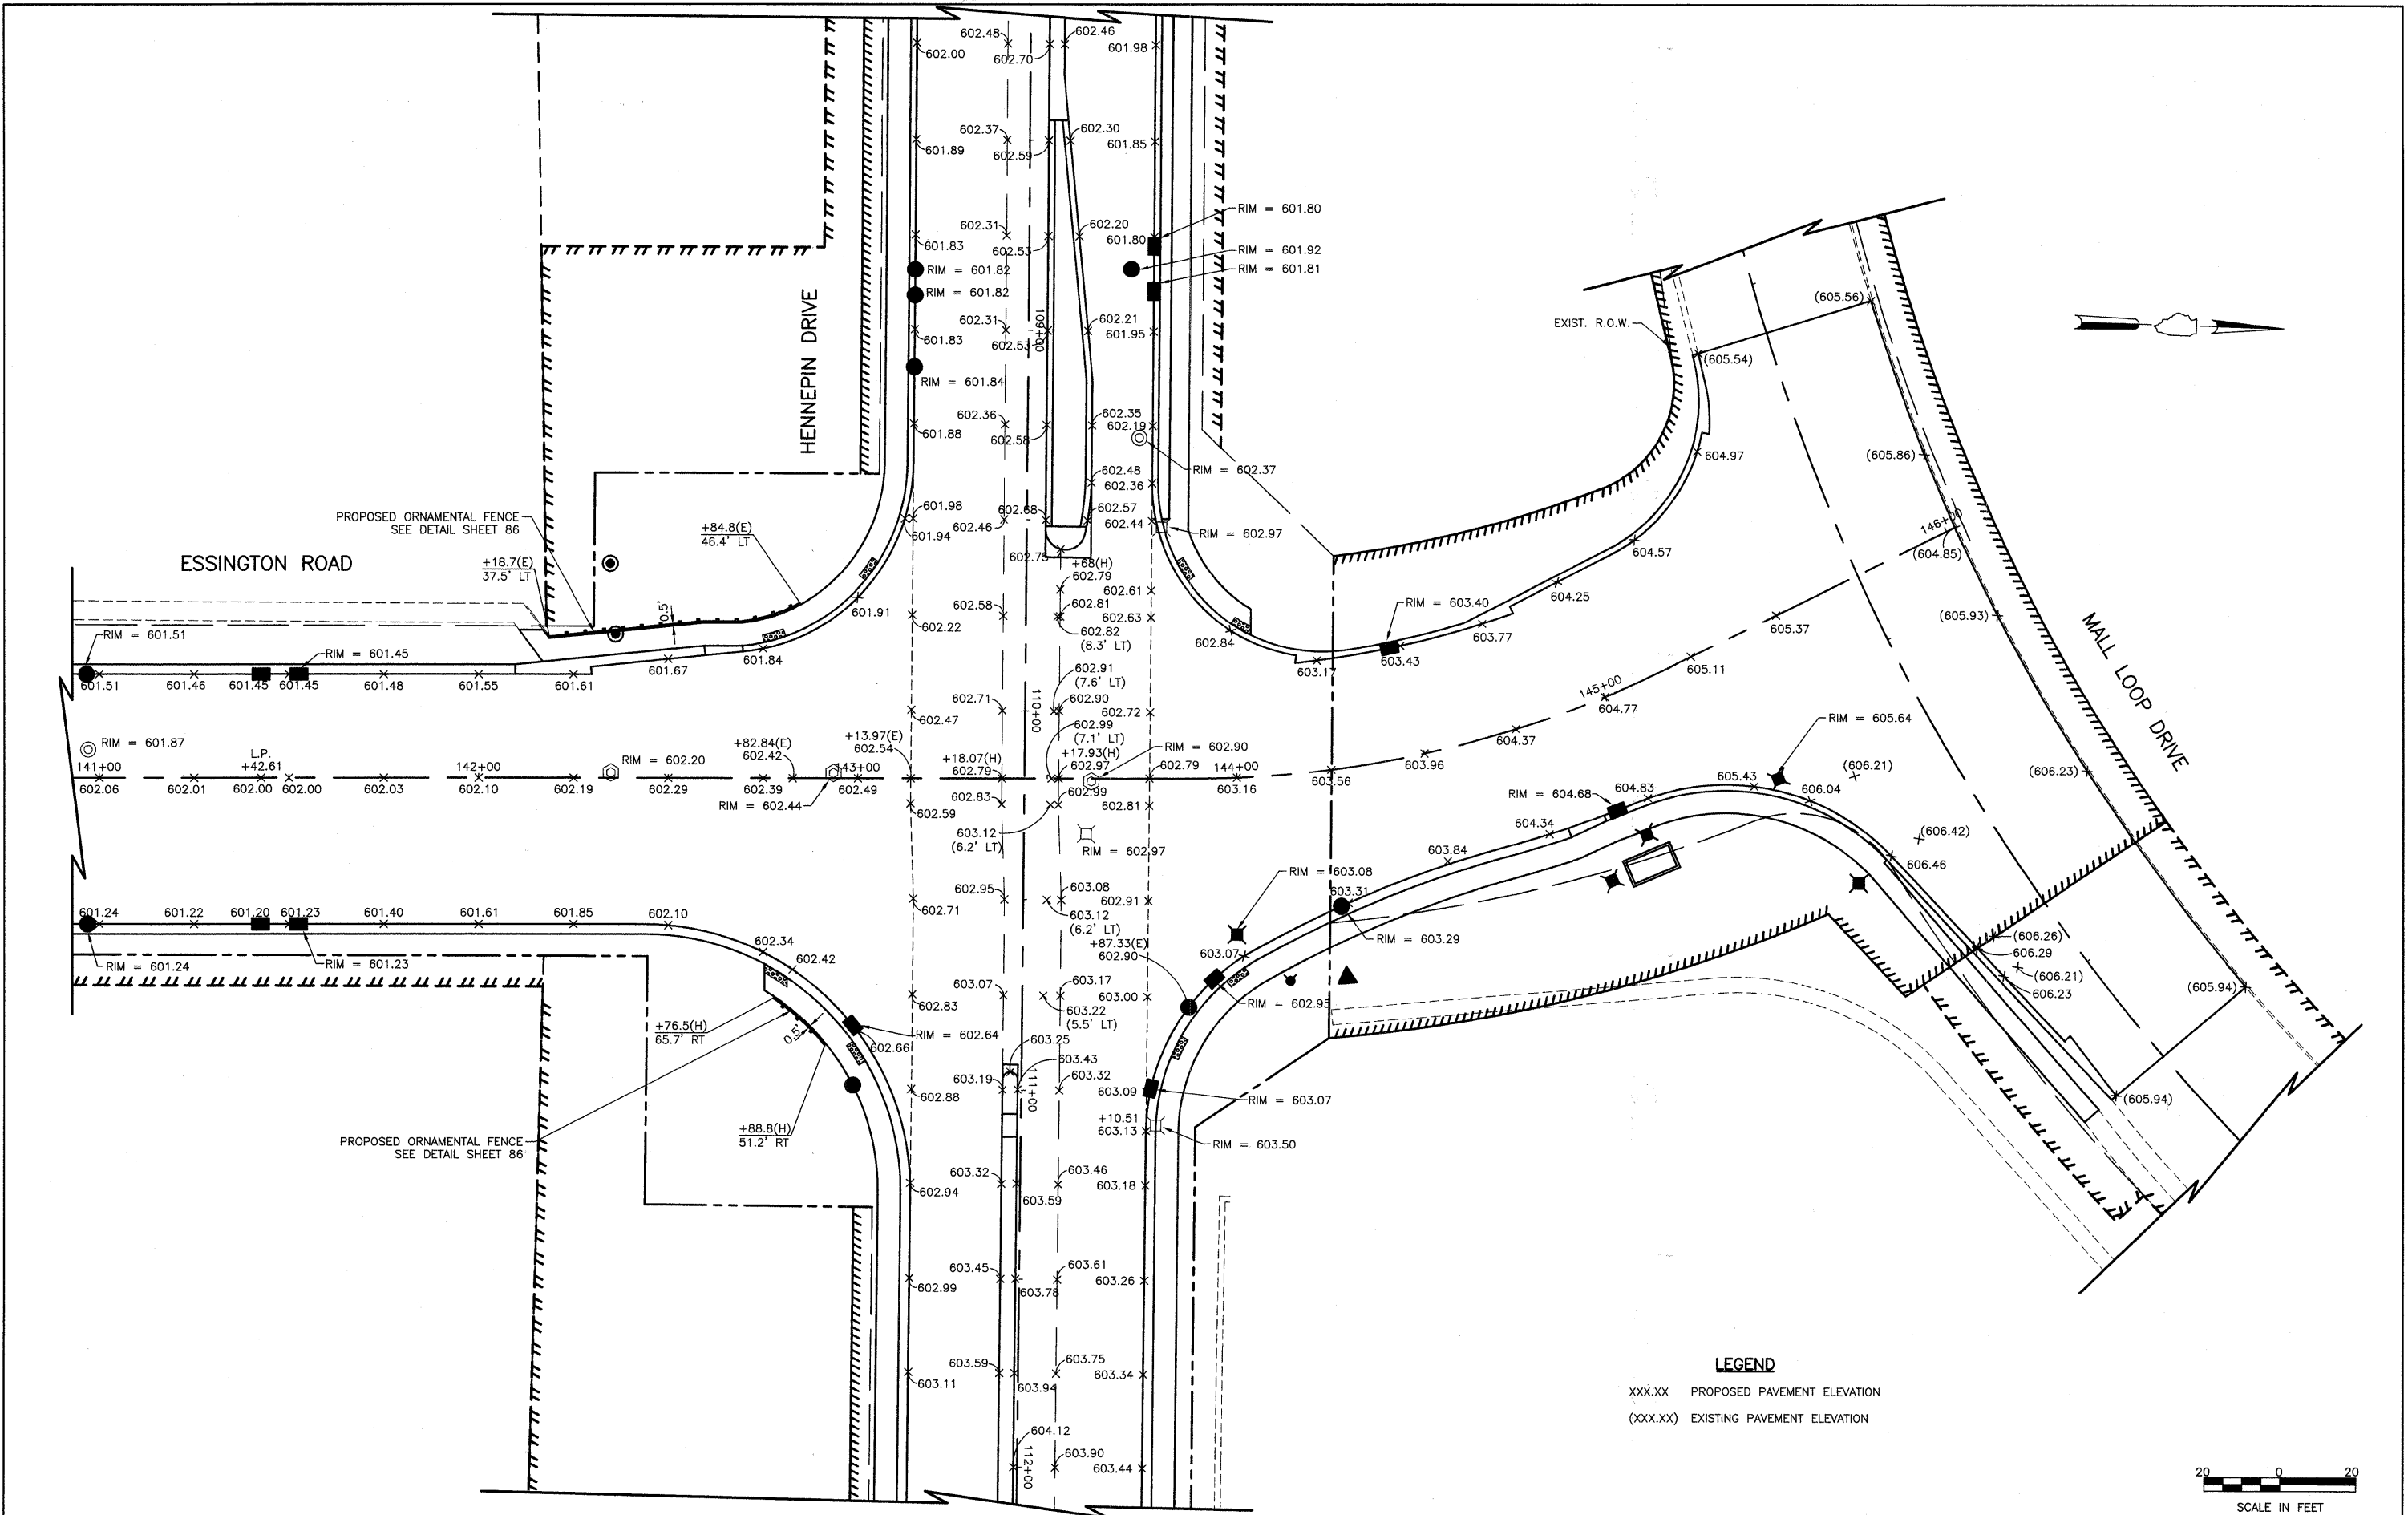

LEGEND
 xxx.xx PROPOSED PAVEMENT ELEVATION
 (xxx.xx) EXISTING PAVEMENT ELEVATION

 

FILE NAME =	USER NAME =	DESIGNED BLG/KRK	REVISED --	STATE OF ILLINOIS DEPARTMENT OF TRANSPORTATION	INTERSECTION GRADING PLAN ESSINGTON ROAD AT HENNEPIN DRIVE	F.A.U. RTE.	SECTION	COUNTY	TOTAL SHEETS	SHEET NO.	
		DRAWN BLG/KRK	REVISED --			0326	06-00130-00-CH	WILL	116	53	
		CHECKED DJK	REVISED --			CONTRACT NO. 63185					
		DATE 5-29-09	REVISED --			FED. ROAD DIST. NO. 7 ILLINOIS FED. AID PROJECT M-8003(654)					
				SCALE: 1"=20'	SHEET NO. 1 OF 1 SHEETS	STA. 141+50 TO STA. 146+02.41					