


* PAID FOR AS "EROSION CONTROL BLANKET"

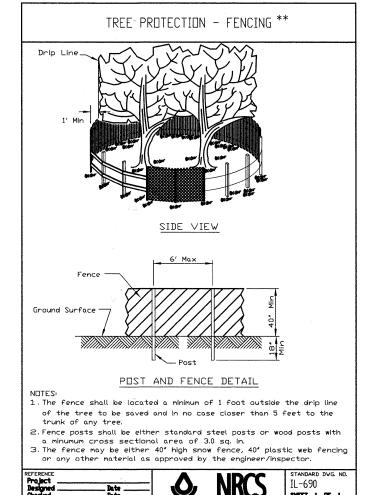


** PAID FOR AS "TEMPORARY FENCE"

SCALE: NOT TO SCALE


		ARTICULATED BLO	CK REVETMENT MAT (DETAILS	
STRUCTURE NUMBER	STA.	CATION OFFSET	W (FEET)	L (FEET)	QUANTITY (SQ. YD.)
61	112+74.29	54.9' RT	8	12	11
66	114+49.72	55.5' RT	8	11	10
71	116+24.59	52.9' RT	8	13	12
76	119+99.54	52.6' RT	8	13	12

FILE NAME =

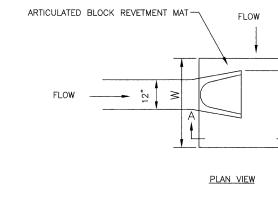

ARTICULATED BLOCK REVETMENT MAT DETAIL

NOT TO SCALE

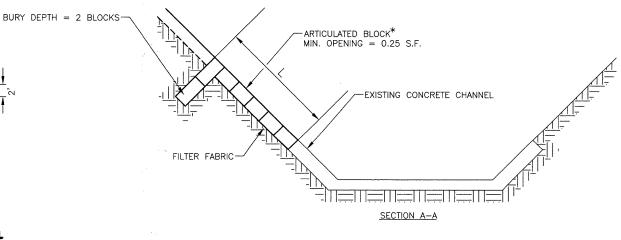

* INCLUDED IN THE COST OF ARTICULATED BLOCK REVETMENT MAT

USER NAME =	DESIGNED	BLG/KRK	REVISED		
	DRAWN	BLG/KRK	REVISED		
PLOT SCALE =	CHECKED	DJK	REVISED		
PLOT DATE =	DATE	5-29-09	REVISED		

STATE OF ILLINOIS
DEPARTMENT OF TRANSPORTATION

DETAILS	F.A.U. RTE.	SECT	TION	COUNTY	TOTAL SHEETS	SHEET NO.
ESSINGTON ROAD AT HENNEPIN DRIVE	0326	06-00130	0-00-CH	WILL	116	87
				CONTRACT	NO. 6	3185
SHEET NO. 1 OF 1 SHEETS	FED. R	OAD DIST. NO. 7	ILLINOIS	FED. AID PROJECT	M~8003(6	54)