


*INSTALL PER IDOT STANDARD 280001-04 **PAID FOR AS PERIMETER EROSION BARRIER


DRAINAGE PROTECTION

NOT TO SCALE

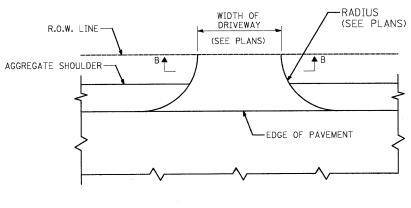


STABILIZED DRIVEWAYS
(ADJACENT TO AGGREGATE SHOULDER)


COMMERICAL

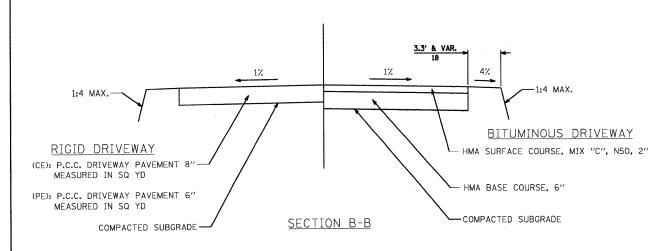

EROSION CONTROL BLANKET

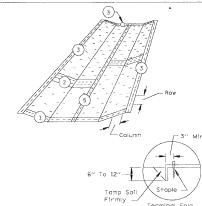


Excelsion Blanket

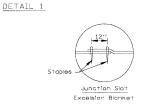

DETAIL 2


EROSION CONTROL BLANKET

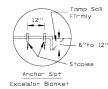

DETAIL 3




Excelsion Blanket Shall Be Butted Together. DETAIL 5

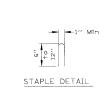


NOTES:

- Staples are to be placed alternately, in columns approximately 2' apart and in rows approximately 3' apart. Approximately 175 staples are required per 4'x 225' roll of material and 125 staples are required per 4'x 150' roll of material.
- Erosion control material shall be placed loosely over ground surface. Do not stretch.
 All terminal ends and transverse laps shall be stapled at approximately 12" Intervals.

SILT FENCE

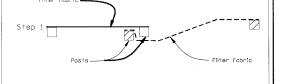

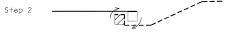




ATTACHING TWO SILT FENCES

NOTES:

- 1. Place the end post of the second fence inside the end post of the first fence.
- Rotate both posts at least 180 degrees in a clockwise direction to create a tight seal with the fabric material.
- 3. Drive both posts a minimum of 18 inches into the ground and bury the flap.



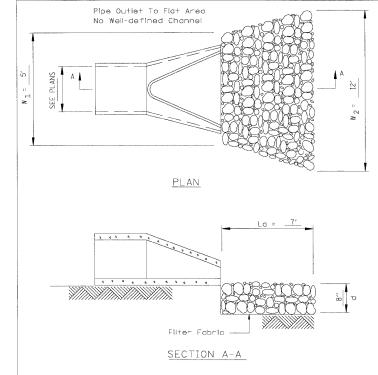

GENERAL NOTES:

1) DRIVEWAY SLOPES, LOCATIONS, & GEOMETRIC LAYOUT SHALL BE IN ACCORDANCE WITH THE LATEST EDITION OF THE "HANDBOOK FOR POLICY ON PERMITS FOR ACCESS DRIVEWAYS TO STATE HIGHWAYS". FOR FURTHER LAYOUT REQUIREMENTS, REFER TO ILLUSTRATIONS IN THE PERMIT HANDBOOK. DRIVEWAYS SHALL BE REPLACED IN KIND, UNLESS OTHERWISE NOTED ON PLANS.

SCALE: N.T.S.

NOTES

1. The rock riprap shall shall meet the IDOT requirements for the following gradation: RR $\underline{3}$, Quality \underline{A}

TO STA.

FILE NAME =	USER NAME = ara	DESIGNED -	RJD	REVISED -	Γ
j:\2211\cad\sheet\2211-sht-deti.dgn		DRAWN -	ARA	REVISED -	
	PLOT SCALE = 1.0000 '/ IN.	CHECKED -	GAB	REVISED -	
	PLOT DATE = 5/27/2009	DATE -	5-28-09	REVISED -	L

STATE OF ILLINOIS
DEPARTMENT OF TRANSPORTATION

DETAILS
VIRGINIA ROAD

SHEET NO. 1 OF 2 SHEETS STA.

F.A.U SECTION COUNTY TOTAL SHEETS NO.
0121 09-00362-00-PV MCHENRY 54 33

CONTRACT NO. 63195