

F.A. RTE.	SECTION	COUNTY	TOTAL SHEETS	SHEET NO.
06-00233-00-BT	ROCK ISLAND	75	1	

INDEX OF SHEETS	
SHT NO	TITLE
1	COVER SHEET
2-3	SUMMARY OF QUANTITIES
4	GENERAL NOTES
5-6	TYPICAL SECTIONS
7-9	HORIZONTAL AND VERTICAL CONTROL
10-11	SCHEDULE OF QUANTITIES
12-15	PLAN AND PROFILE SHEETS


INDEX OF SHEETS (CONT)	
SHT NO	TITLE
16-17	FLOOD STORAGE EXCAVATION PLANS
18-25	EROSION CONTROL PLANS
26-27	CULVERT DETAILS
28-29	BORING LOGS
30-34	SPECIAL DETAILS
35-36	DISTRICT 2 STANDARDS
37-75	CROSS SECTIONS

STATE OF ILLINOIS
DEPARTMENT OF TRANSPORTATION
DIVISION OF HIGHWAYS
**PROPOSED
HIGHWAY PLANS**


MOLINE / ROCK ISLAND MULTI-USE PATH
SECTION 06-00233-00-BT
PROJECT ARA -00D2 (131)
ROCK ISLAND COUNTY
JOB NO. C-92-017-07
ITEP NO. 202017

HIGHWAY STANDARDS

- 000001-05 STANDARDS SYMBOLS, ABBREVIATIONS, AND PATTERNS
- 001001-02 AREAS OF REINFORCEMENT REBARS
- 280001-04 TEMPORARY EROSION CONTROL SYSTEMS
- 420001-07 PAVEMENT JOINTS
- 424001-05 CURB RAMPS FOR SIDEWALKS
- 542401-01 METAL END SECTIONS FOR PIPE CULVERTS
- 664001-02 CHAIN LINK FENCE
- 701001-02 OFF-RD OPERATIONS, 2L, 2W, MORE THAN 15' AWAY
- 701006-03 OFF-RD OPERATIONS, 2L, 2W
- 701101-02 OFF-RD OPERATIONS, MULTILANE, 15' TO 24' FROM PAVEMENT EDGE
- 701106-02 OFF-RD OPERATIONS, MULTILANE, MORE THAN 15' AWAY
- 701201-03 LANE CLOSURE, 2L, 2W, DAY ONLY
- 701301-03 LANE CLOSURE, 2L, 2W, SHORT TIME OPERATIONS
- 701606-06 URBAN LANE CLOSURE, MULTILANE, 2W WITH MOUNTABLE MEDIAN
- 701801-04 LANE CLOSURE MULTILANE, 1W OR 2W CROSSWALK OR SIDEWALK CLOSURE
- 701901-01 TRAFFIC CONTROL DEVICES
- 720011-01 METAL POSTS FOR SIGNS, MARKERS & DELINEATORS
- 728001-01 TELESCOPING STEEL SIGN SUPPORT
- 729001-01 APPLICATIONS OF TYPES A & B METAL POSTS (FOR SIGNS & MARKERS)
- BLR 21-8 TYPICAL APPLICATION OF TRAFFIC CONTROL DEVICES FOR CONSTRUCTION ON RURAL LOCAL HIGHWAYS

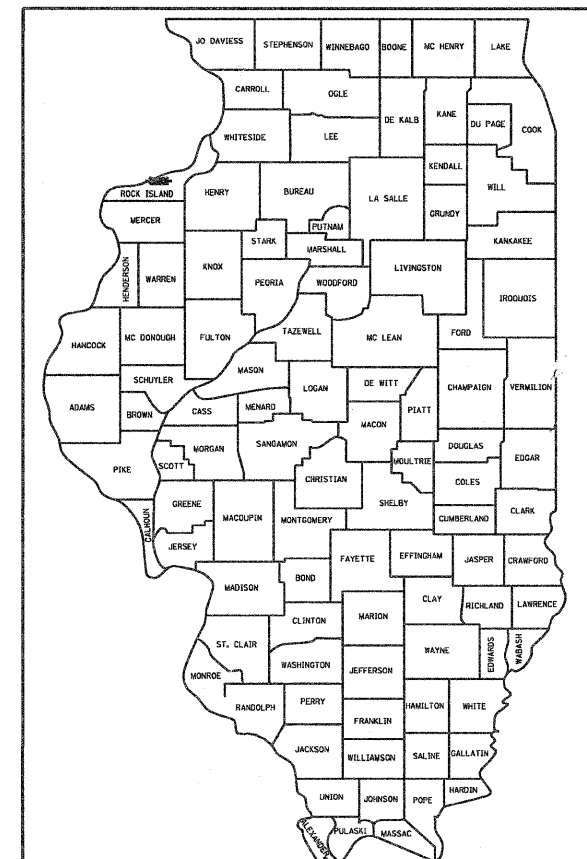


LOCATION OF SECTION INDICATED THUS: - [Black Box] -

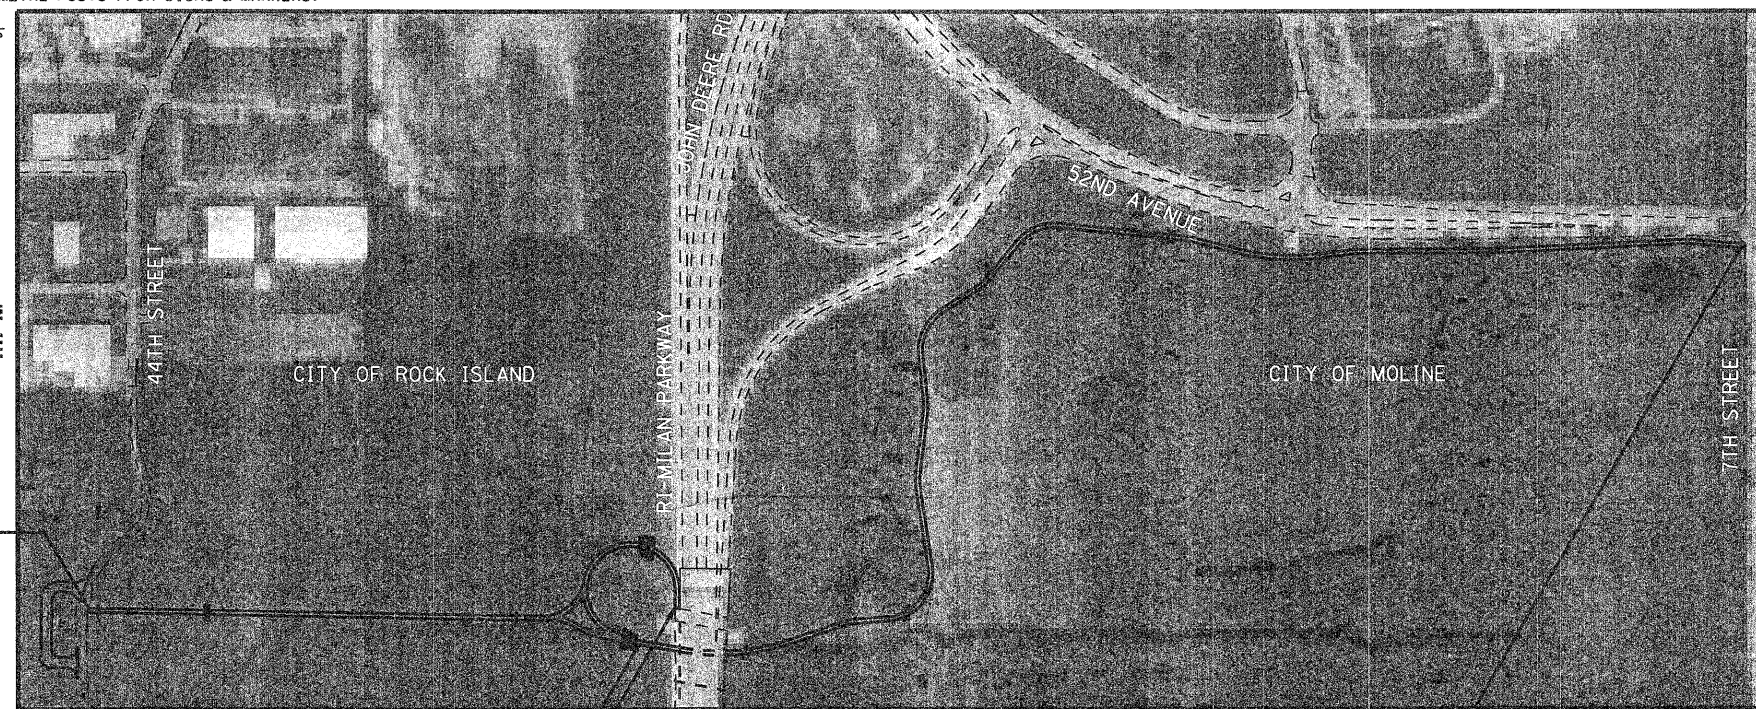

R.1 E.

BEGIN ROCK ISLAND MULTI-USE PATH
STA. 500+00

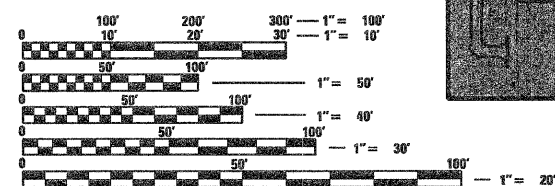

FULL SIZE PLANS HAVE BEEN PREPARED USING STANDARD ENGINEERING SCALES. REDUCED SIZED PLANS WILL NOT CONFORM TO STANDARD SCALES. IN MAKING MEASUREMENTS ON REDUCED PLANS, THE ABOVE SCALES MAY BE USED.

J.U.L.I.E.
JOINT UTILITY LOCATION INFORMATION FOR EXCAVATION
1-800-892-0123

CONTRACT NO. 85461

LOCATION MAP

NET LENGTH OF PROJECT = 5043 FT = 0.96 MILES

END ROCK ISLAND
MULTI-USE PATH
STA. 512+69.55

BEGIN MOLINE MULTI-USE PATH
STA. 0+00

END MOLINE MULTI-USE PATH
STA. 37+99.30

PRINTED BY THE AUTHORITY
OF THE STATE OF ILLINOIS

PREPARED BY
MISSMAN, STANLEY & ASSOCIATES

STATE OF ILLINOIS
DEPARTMENT OF TRANSPORTATION
DIVISION OF HIGHWAYS

APPROVED: 3/27/09
[Signature]
CITY ENGINEER, CITY OF MOLINE

PASSED: April 16 20 09
[Signature]
DISTRICT ENGINEER LOCAL ROADS AND STREETS

Releasing for Bid: April 16 20 09
Based on Limited Review: [Signature]
Deputy Director of Highways, Region # Engineer

ENGINEER'S CERTIFICATE

I HEREBY CERTIFY THAT THIS ENGINEERING DOCUMENT WAS PREPARED BY ME OR UNDER MY DIRECT PERSONAL SUPERVISION AND THAT I AM A DULY LICENSED PROFESSIONAL ENGINEER UNDER THE LAWS OF THE STATE OF ILLINOIS.

[Signature]
DWIGHT T. SCHWENTLEY
IL REGISTRATION NO. 062-033622
EXPIRATION DATE: 11-30-09

3/27/09
DATE

PAGES OR SHEETS COVERED BY THIS SEAL: 1-25, 28-75