
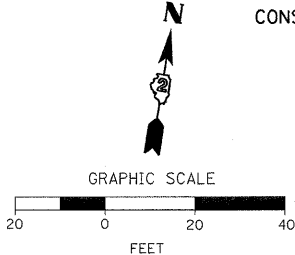


F.A. RTE.		SECTION	COUNTY	TOTAL SHEETS	SHEET NO.
		06-00233-00-B1	ROCK ISLAND	75	20
STA. 0+00		TO STA. 10+00			
FED. ROAD DIST. NO.		ILLINOIS	FED. AID PROJECT		

CONTRACT NO.

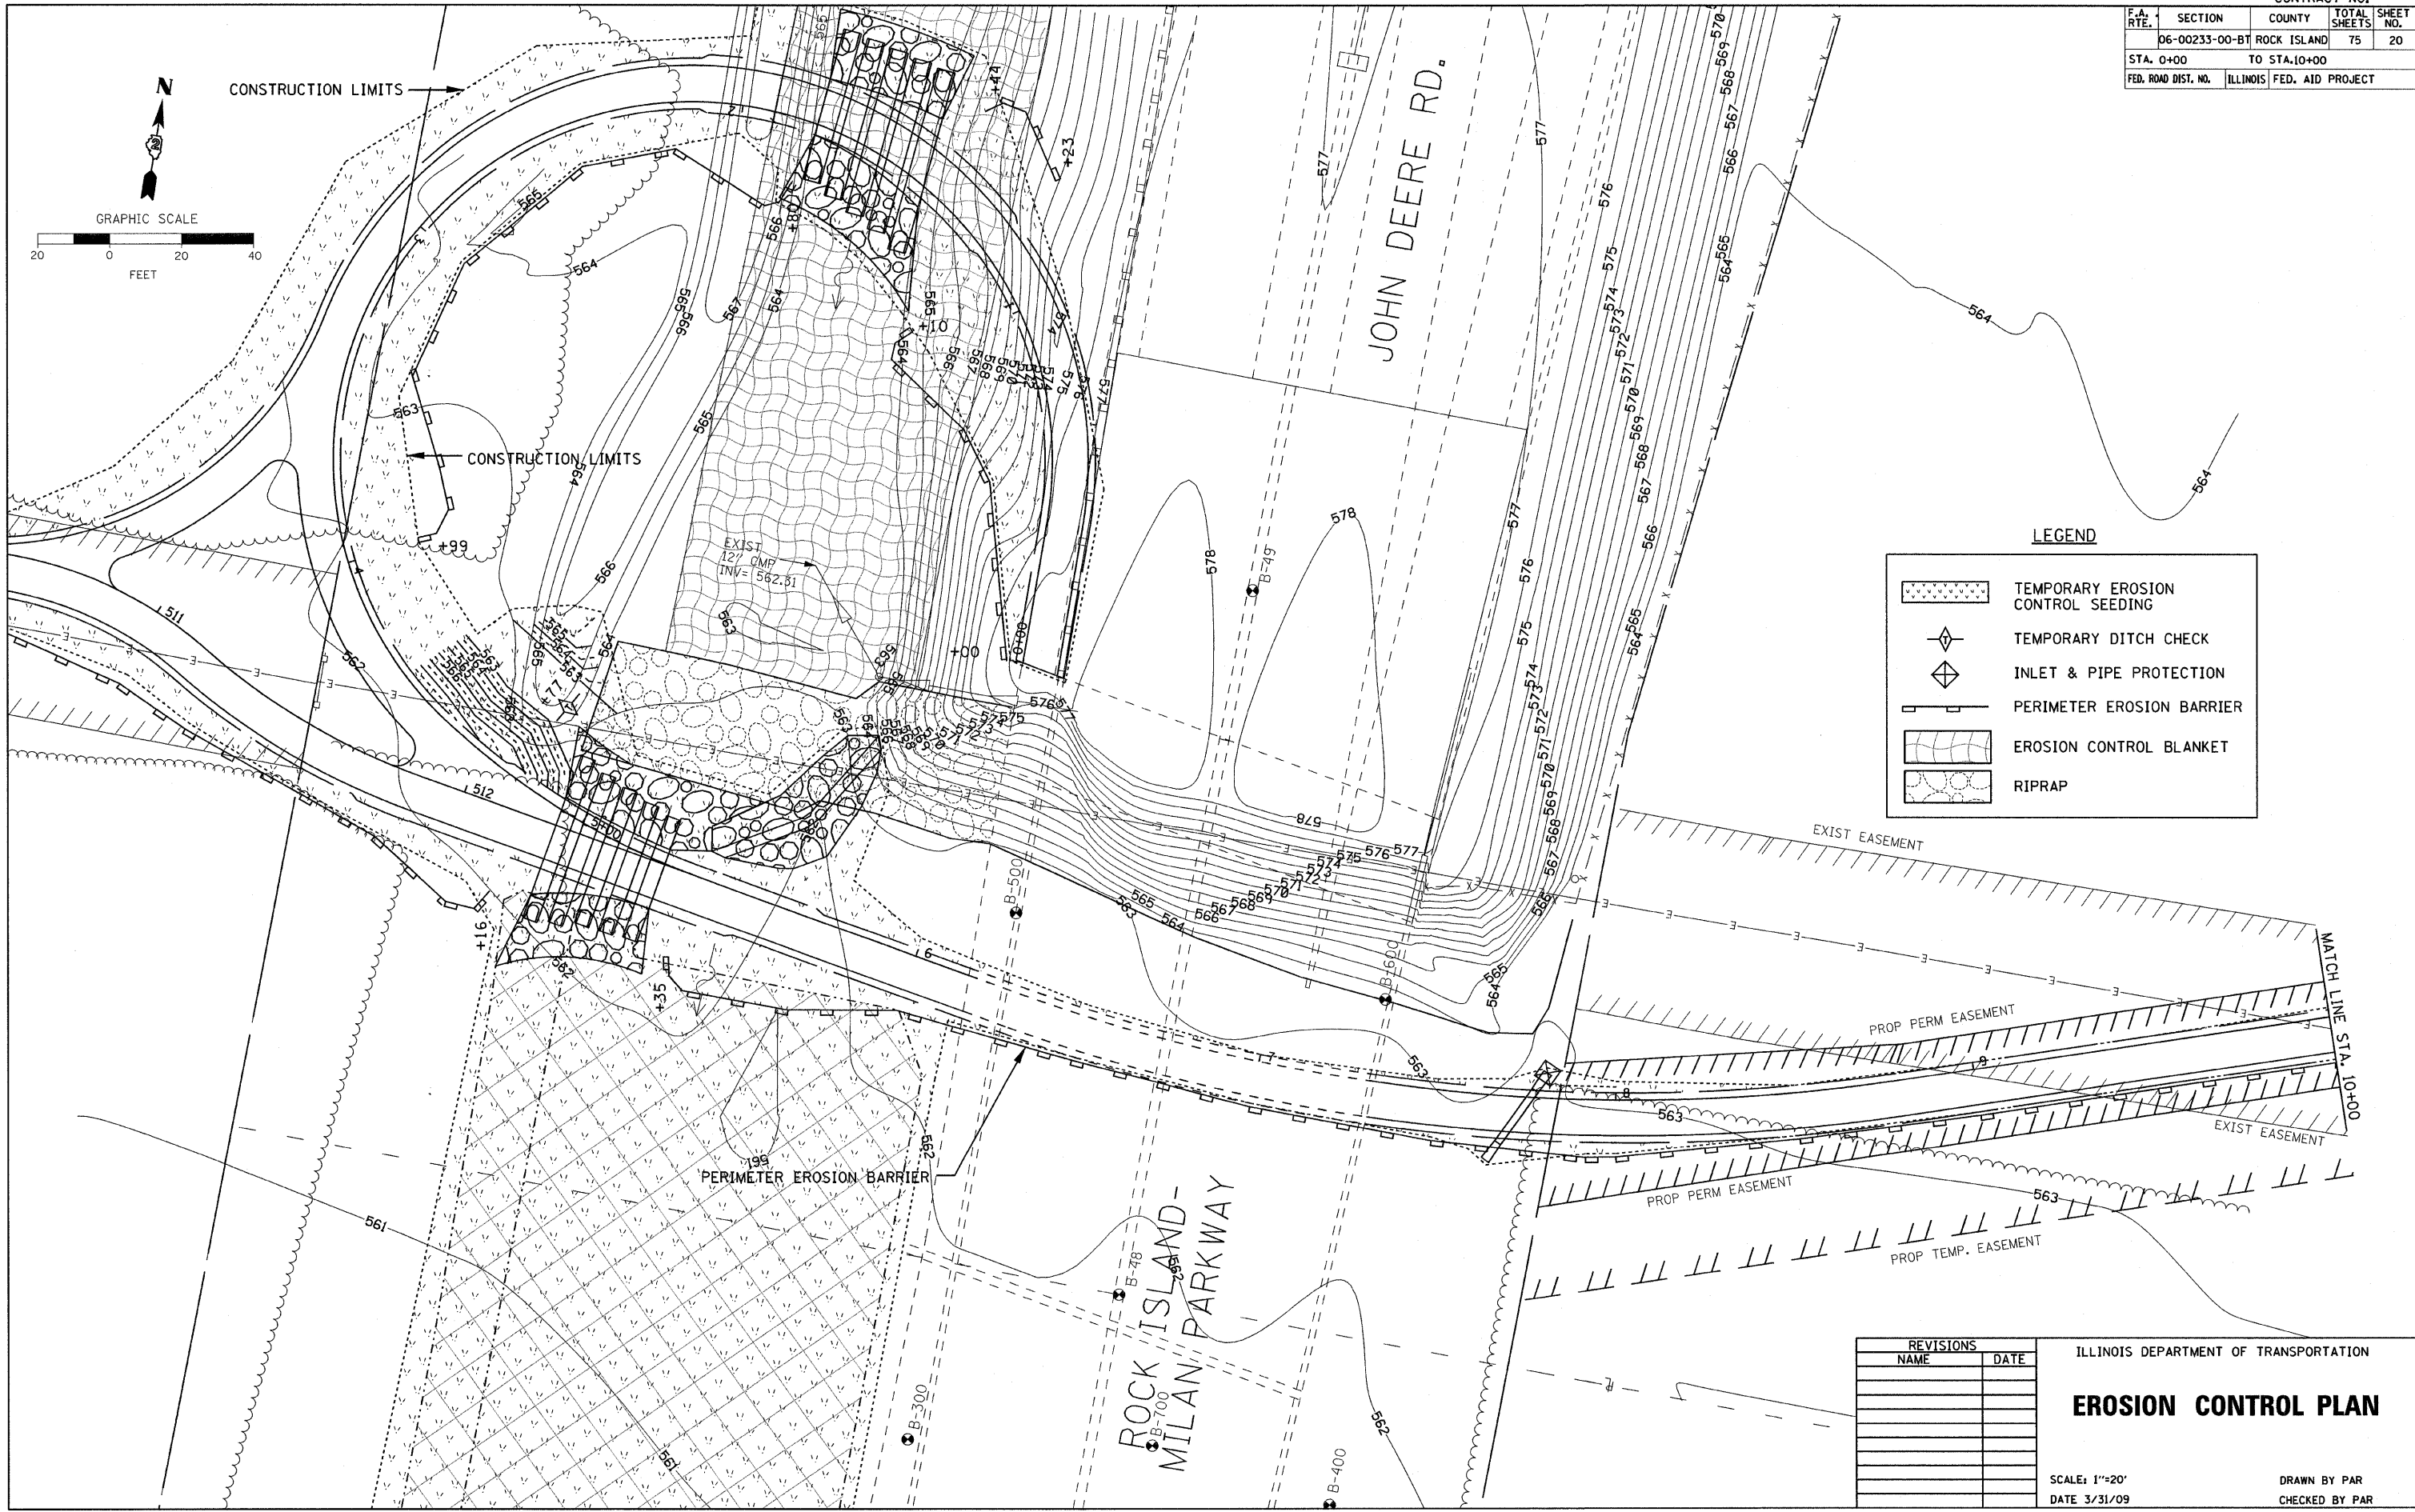

**LEGEND**

	TEMPORARY EROSION CONTROL SEEDING
	TEMPORARY DITCH CHECK
	INLET & PIPE PROTECTION
	PERIMETER EROSION BARRIER
	EROSION CONTROL BLANKET
	RIPRAP

REVISIONS	
NAME	DATE

ILLINOIS DEPARTMENT OF TRANSPORTATION

**EROSION CONTROL PLAN**

SCALE: 1"=20'

DATE 3/31/09

DRAWN BY PAR  
CHECKED BY PAR

PLOT DATE = 04/01/09  
 FILE NAME = 06-00233-00-B1  
 USER NAME = RUSSELL