

PR MULTI-USE PATH


W4-3R
48"x48"
JDR-WP-82
382+80 WB

SEE PAVEMENT MARKING AND SIGNING PLANS - 70TH STREET

SIGN NAMING CONVENTION
XX-XX-XX

STREET SIGN NUMBER

SUPPORT TYPE
TS - TELESCOPING STEEL
PM - POST MOUNTED
WP - WOOD POST
OHT - OVERHEAD TRUSS

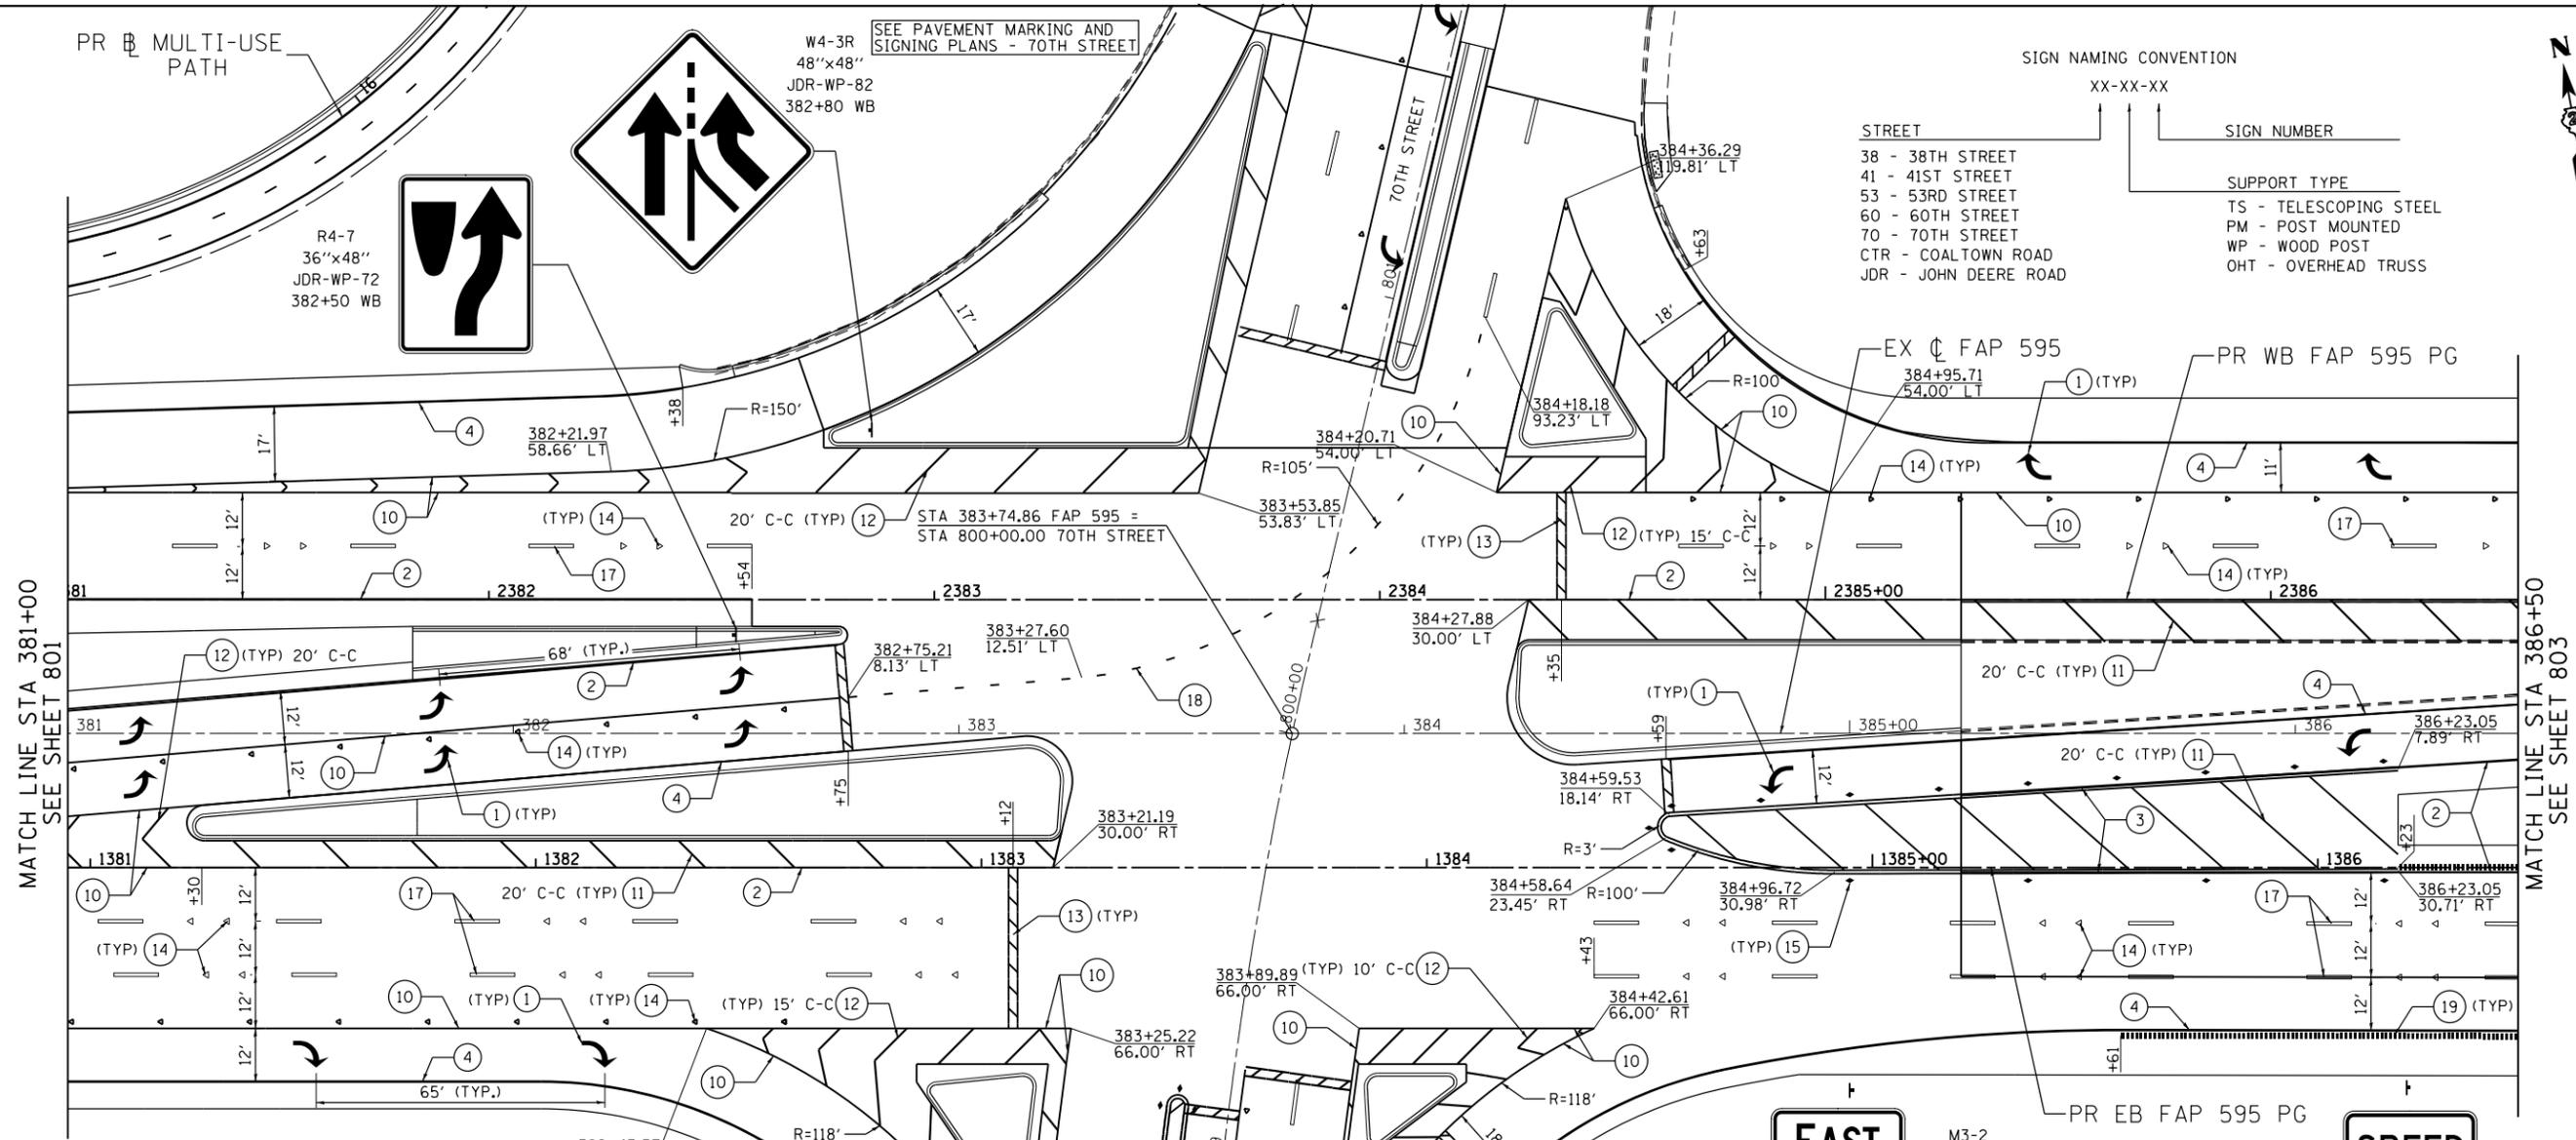

PAVEMENT MARKING LEGEND

- ① MODIFIED URETHANE PM - LETTERS AND SYMBOLS
- ② MODIFIED URETHANE PM - LINE 4" (SOLID YELLOW)
- ③ MODIFIED URETHANE PM - LINE 4" (DOUBLE YELLOW)
- ④ MODIFIED URETHANE PM - LINE 4" (SOLID WHITE)
- ⑤ MODIFIED URETHANE PM - LINE 4" (30' SKIP-10' DASH, YELLOW)
- ⑥ MODIFIED URETHANE PM - LINE 4" (30' SKIP-10' DASH, WHITE)
- ⑦ MODIFIED URETHANE PM - LINE 6" (SOLID WHITE)
- ⑧ MODIFIED URETHANE PM - LINE 6" (4' SKIP-2' DASH, WHITE)
- ⑨ MODIFIED URETHANE PM - LINE 8" (SOLID YELLOW)
- ⑩ MODIFIED URETHANE PM - LINE 8" (SOLID WHITE)
- ⑪ MODIFIED URETHANE PM - LINE 12" (SOLID YELLOW)
- ⑫ MODIFIED URETHANE PM - LINE 12" (SOLID WHITE)
- ⑬ MODIFIED URETHANE PM - LINE 24" (SOLID WHITE)
- ⑭ RAISED REFLECTIVE PM (ONE-WAY CRYSTAL)
- ⑮ RAISED REFLECTIVE PM (TWO-WAY AMBER)
- ⑯ MODIFIED URETHANE PM - LINE 4" (10' SKIP-3' DASH, YELLOW)
- ⑰ MODIFIED URETHANE PM - LINE 6" (30' SKIP-10' DASH, WHITE)
- ⑱ MODIFIED URETHANE PM - LINE 8" (6' SKIP-2' DASH, WHITE)
- ⑲ SHOULDER RUMBLE STRIPS 16"



M3-2
24"x12" WH

M1-1100
24"x24"

JDR-TS-73
JDR-TS-74
385+00 EB



R2-1
36"x48"
JDR-WP-75
386+25 EB

- NOTES:**
- PAVEMENT MARKINGS AND RAISED REFLECTIVE PAVEMENT MARKERS ARE TO BE PLACED ACCORDING TO DISTRICT STANDARD 41.1 AND HIGHWAY STANDARDS 780001 AND 781001.
 - ALL SIGNS SHOULD BE ERECTED IN ACCORDANCE WITH HIGHWAY STANDARD 720006 AND AS DIRECTED BY THE ENGINEER.
 - REFER TO SCHEDULE OF QUANTITIES AND SPECIAL PROVISIONS FOR SIGN RELOCATION AND REMOVAL DETAILS.
 - FOR INTERSECTION DETAILS SEE TRAFFIC SIGNAL PLANS.



USER NAME = Plotted by LinZl	DESIGNED - KU	REVISED -
	DRAWN - KU	REVISED -
PLOT SCALE = 40.0000' / in.	CHECKED - AG	REVISED -
PLOT DATE = 12/18/2014	DATE - 06/20/2014	REVISED -

STATE OF ILLINOIS
DEPARTMENT OF TRANSPORTATION

FAP 595 (JOHN DEERE ROAD)
PAVEMENT MARKING AND SIGNING PLANS


SCALE: 1"=20' SHEET NO. 24 OF 66 SHEETS STA. 381+00.00 TO STA. 386+50.00

F.A.P. RTE.	SECTION	COUNTY	TOTAL SHEETS	SHEET NO.
595	(142-1, 142)R	ROCK ISLAND	1353	802
CONTRACT NO. 64B83				

FED. ROAD DIST. NO. 2 ILLINOIS FED. AID PROJECT

PAVEMENT MARKING LEGEND

- ① MODIFIED URETHANE PM - LETTERS AND SYMBOLS
- ② MODIFIED URETHANE PM - LINE 4" (SOLID YELLOW)
- ③ MODIFIED URETHANE PM - LINE 4" (DOUBLE YELLOW)
- ④ MODIFIED URETHANE PM - LINE 4" (SOLID WHITE)
- ⑤ MODIFIED URETHANE PM - LINE 4" (30' SKIP-10' DASH, YELLOW)
- ⑥ MODIFIED URETHANE PM - LINE 4" (30' SKIP-10' DASH, WHITE)
- ⑦ MODIFIED URETHANE PM - LINE 6" (SOLID WHITE)
- ⑧ MODIFIED URETHANE PM - LINE 6" (4' SKIP-2' DASH, WHITE)
- ⑨ MODIFIED URETHANE PM - LINE 8" (SOLID YELLOW)
- ⑩ MODIFIED URETHANE PM - LINE 8" (SOLID WHITE)
- ⑪ MODIFIED URETHANE PM - LINE 12" (SOLID YELLOW)
- ⑫ MODIFIED URETHANE PM - LINE 12" (SOLID WHITE)
- ⑬ MODIFIED URETHANE PM - LINE 24" (SOLID WHITE)
- ⑭ RAISED REFLECTIVE PM (ONE-WAY CRYSTAL)
- ⑮ RAISED REFLECTIVE PM (TWO-WAY AMBER)
- ⑯ MODIFIED URETHANE PM - LINE 4" (10' SKIP-3' DASH, YELLOW)
- ⑰ MODIFIED URETHANE PM - LINE 6" (30' SKIP-10' DASH, WHITE)
- ⑱ MODIFIED URETHANE PM - LINE 8" (6' SKIP-2' DASH, WHITE)
- ⑲ SHOULDER RUMBLE STRIPS 16"

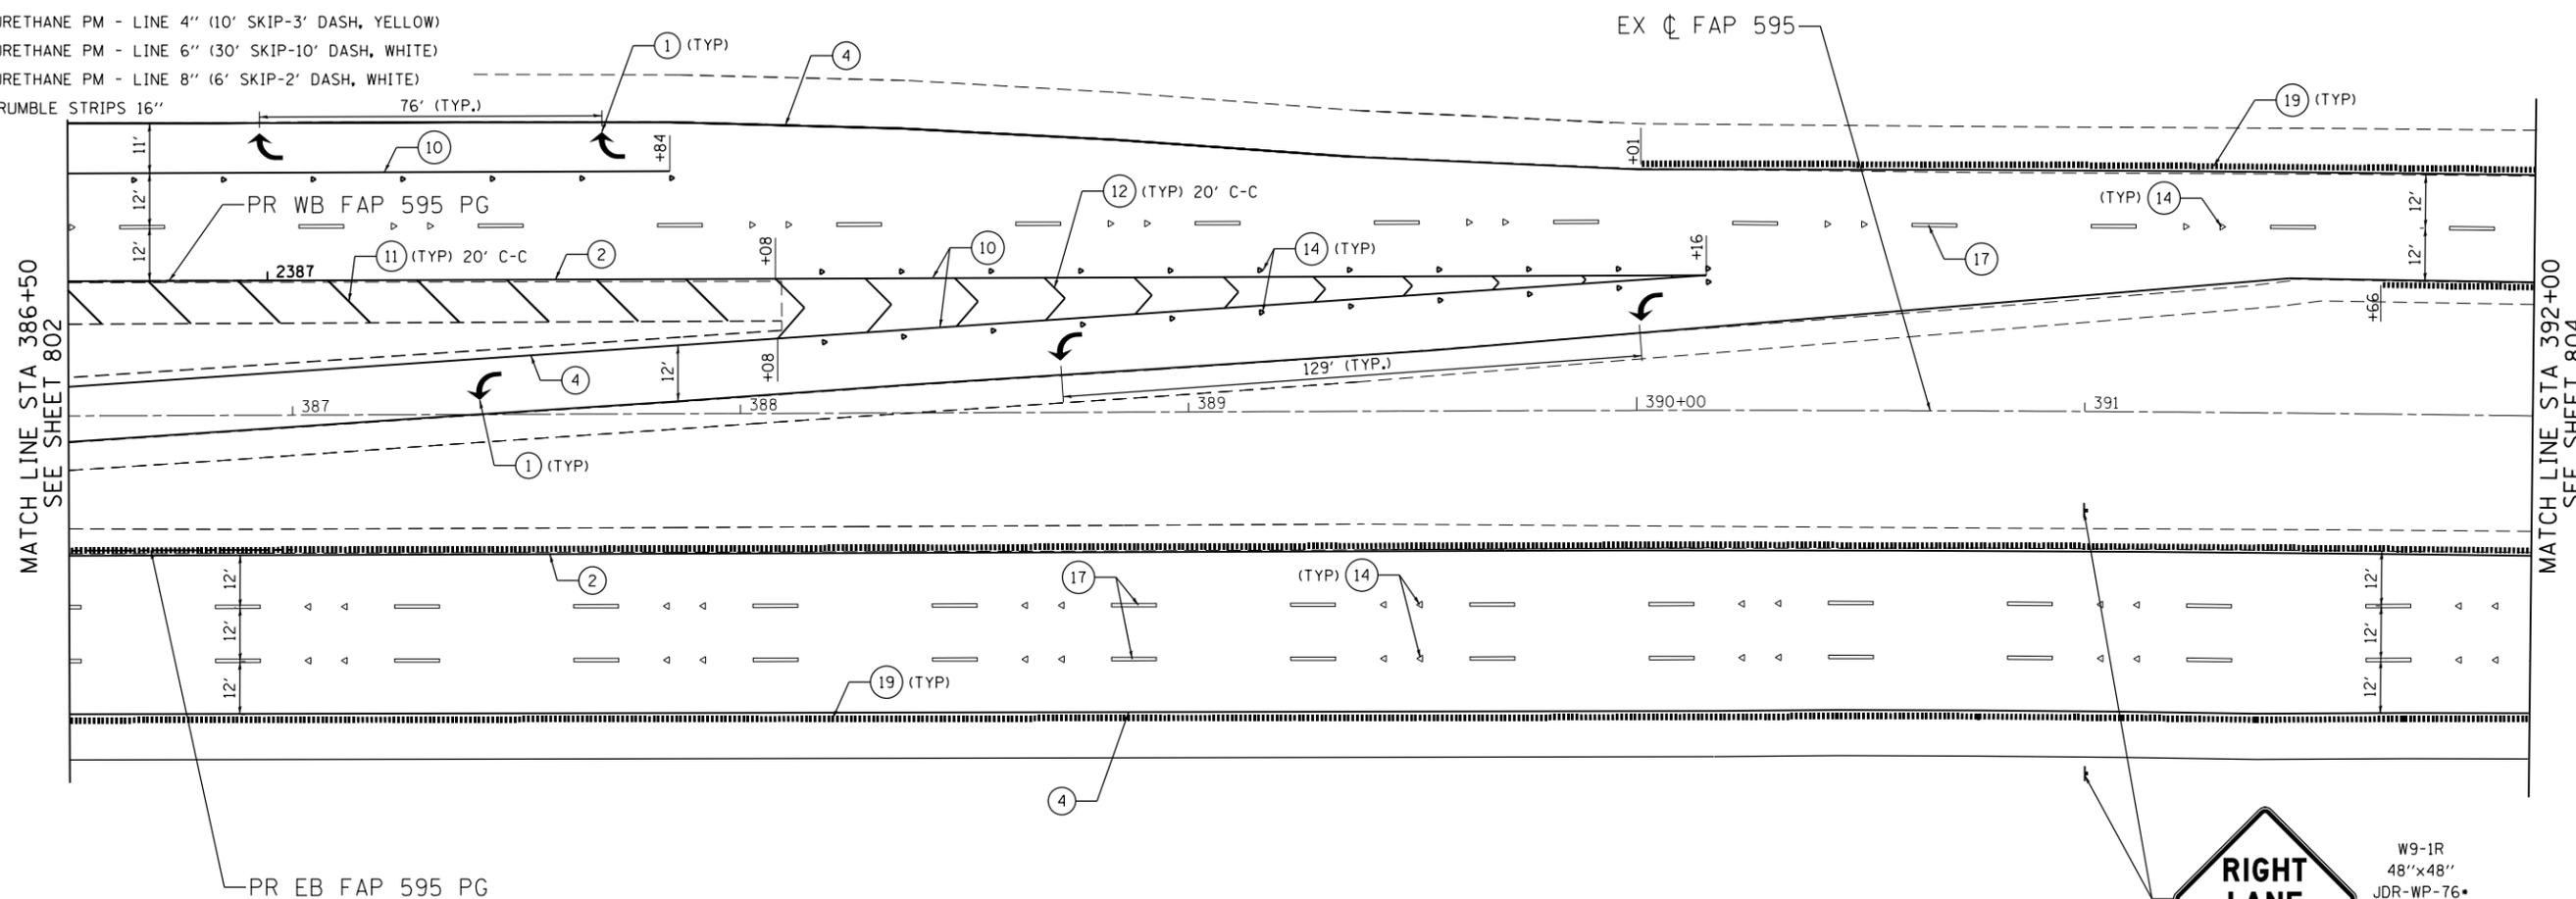

NOTES:

1. PAVEMENT MARKINGS AND RAISED REFLECTIVE PAVEMENT MARKERS ARE TO BE PLACED ACCORDING TO DISTRICT STANDARD 41.1 AND HIGHWAY STANDARDS 780001 AND 781001.
2. ALL SIGNS SHOULD BE ERRECTED IN ACCORDANCE WITH HIGHWAY STANDARD 720006 AND AS DIRECTED BY THE ENGINEER.
3. REFER TO SCHEDULE OF QUANTITIES AND SPECIAL PROVISIONS FOR SIGN RELOCATION AND REMOVAL DETAILS.

SIGN NAMING CONVENTION

STREET	XX-XX-XX	SIGN NUMBER
38 - 38TH STREET		
41 - 41ST STREET		
53 - 53RD STREET		
60 - 60TH STREET		
70 - 70TH STREET		
CTR - COALTOWN ROAD		
JDR - JOHN DEERE ROAD		
		SUPPORT TYPE
		TS - TELESCOPING STEEL
		PM - POST MOUNTED
		WP - WOOD POST
		OHT - OVERHEAD TRUSS



W9-1R
48"x48"
JDR-WP-76•
391+00 EB
JDR-WP-89•
391+00 EB

•VERIFY LOCATION OF SIGN IN FIELD BEFORE INSTALLATION.



USER NAME = Plotted by LinZl	DESIGNED - KU	REVISED -
	DRAWN - KU	REVISED -
PLOT SCALE = 48.0000' / in.	CHECKED - AG	REVISED -
PLOT DATE = 12/18/2014	DATE - 06/20/2014	REVISED -

**STATE OF ILLINOIS
DEPARTMENT OF TRANSPORTATION**


**FAP 595 (JOHN DEERE ROAD)
PAVEMENT MARKING AND SIGNING PLANS**

SCALE: 1"=20' SHEET NO. 25 OF 66 SHEETS STA. 386+50.00 TO STA. 392+00.00

F.A.P. RTE.	SECTION	COUNTY	TOTAL SHEETS	SHEET NO.
595	(142-1, 142)R	ROCK ISLAND	1353	803
CONTRACT NO. 64B83				
FED. ROAD DIST. NO. 2 ILLINOIS FED. AID PROJECT				

PAVEMENT MARKING LEGEND

- ① MODIFIED URETHANE PM - LETTERS AND SYMBOLS
- ② MODIFIED URETHANE PM - LINE 4" (SOLID YELLOW)
- ③ MODIFIED URETHANE PM - LINE 4" (DOUBLE YELLOW)
- ④ MODIFIED URETHANE PM - LINE 4" (SOLID WHITE)
- ⑤ MODIFIED URETHANE PM - LINE 4" (30' SKIP-10' DASH, YELLOW)
- ⑥ MODIFIED URETHANE PM - LINE 4" (30' SKIP-10' DASH, WHITE)
- ⑦ MODIFIED URETHANE PM - LINE 6" (SOLID WHITE)
- ⑧ MODIFIED URETHANE PM - LINE 6" (4' SKIP-2' DASH, WHITE)
- ⑨ MODIFIED URETHANE PM - LINE 8" (SOLID YELLOW)
- ⑩ MODIFIED URETHANE PM - LINE 8" (SOLID WHITE)
- ⑪ MODIFIED URETHANE PM - LINE 12" (SOLID YELLOW)
- ⑫ MODIFIED URETHANE PM - LINE 12" (SOLID WHITE)
- ⑬ MODIFIED URETHANE PM - LINE 24" (SOLID WHITE)
- ⑭ RAISED REFLECTIVE PM (ONE-WAY CRYSTAL)
- ⑮ RAISED REFLECTIVE PM (TWO-WAY AMBER)
- ⑯ MODIFIED URETHANE PM - LINE 4" (10' SKIP-3' DASH, YELLOW)
- ⑰ MODIFIED URETHANE PM - LINE 6" (30' SKIP-10' DASH, WHITE)
- ⑱ MODIFIED URETHANE PM - LINE 8" (6' SKIP-2' DASH, WHITE)
- ⑲ SHOULDER RUMBLE STRIPS 16"

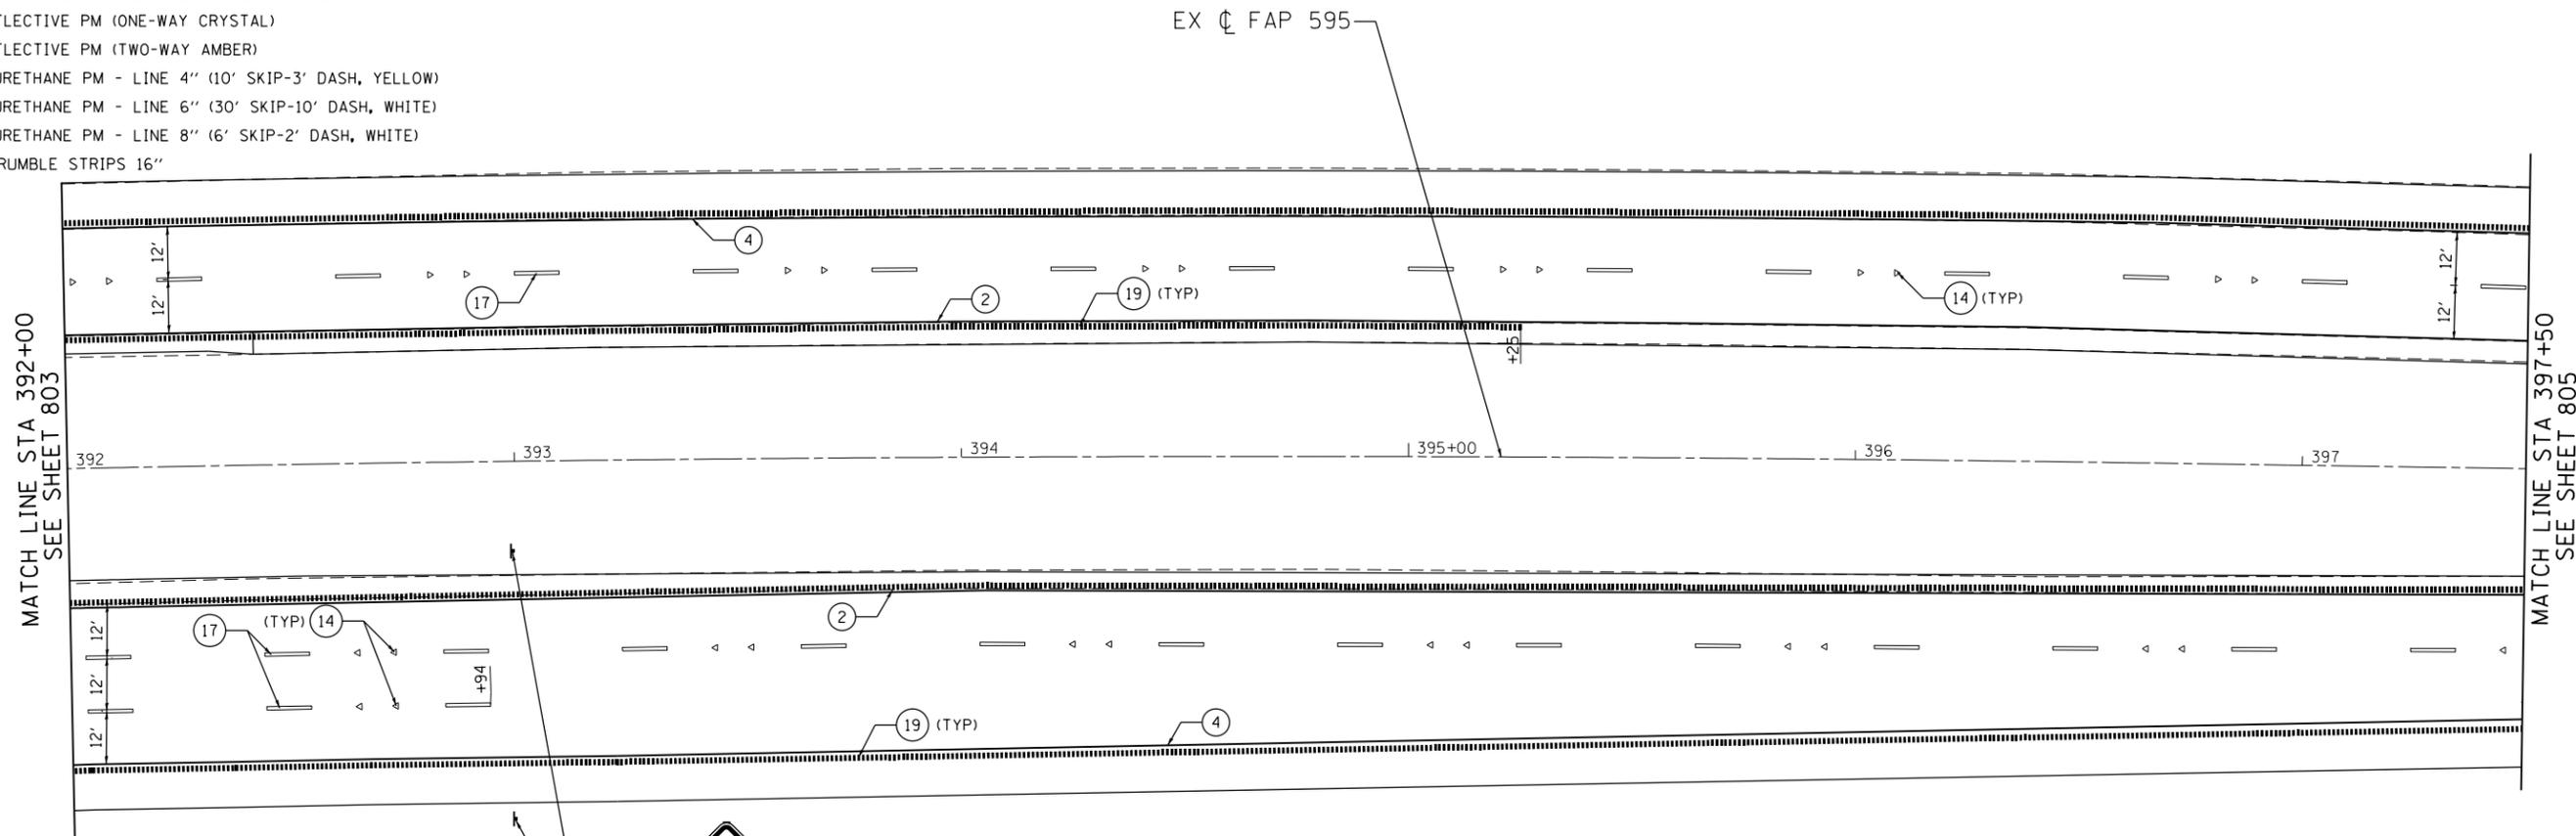


W4-2R
48"x48"
JDR-WP-77•
393+00 EB
JDR-WP-90•
393+00 EB

•VERIFY LOCATION OF SIGN IN FIELD BEFORE INSTALLATION.

NOTES:

1. PAVEMENT MARKINGS AND RAISED REFLECTIVE PAVEMENT MARKERS ARE TO BE PLACED ACCORDING TO DISTRICT STANDARD 41.1 AND HIGHWAY STANDARDS 780001 AND 781001.
2. ALL SIGNS SHOULD BE ERECTED IN ACCORDANCE WITH HIGHWAY STANDARD 720006 AND AS DIRECTED BY THE ENGINEER.
3. REFER TO SCHEDULE OF QUANTITIES AND SPECIAL PROVISIONS FOR SIGN RELOCATION AND REMOVAL DETAILS.

SIGN NAMING CONVENTION

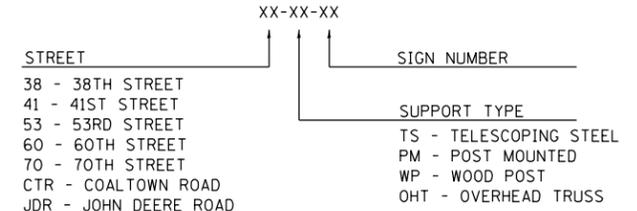

USER NAME = Plotted by LinZi	DESIGNED - KU	REVISED -
	DRAWN - KU	REVISED -
PLOT SCALE = 40.0000' / in.	CHECKED - AG	REVISED -
PLOT DATE = 12/18/2014	DATE - 06/20/2014	REVISED -

**STATE OF ILLINOIS
DEPARTMENT OF TRANSPORTATION**

**FAP 595 (JOHN DEERE ROAD)
PAVEMENT MARKING AND SIGNING PLANS**


SCALE: 1"=20' SHEET NO. 26 OF 66 SHEETS STA. 392+00.00 TO STA. 397+50.00

F.A.P. RTE.	SECTION	COUNTY	TOTAL SHEETS	SHEET NO.
595	(142-1, 142)R	ROCK ISLAND	1353	804
CONTRACT NO. 64B83				

FED. ROAD DIST. NO. 2 ILLINOIS FED. AID PROJECT

PAVEMENT MARKING LEGEND


- ① MODIFIED URETHANE PM - LETTERS AND SYMBOLS
- ② MODIFIED URETHANE PM - LINE 4" (SOLID YELLOW)
- ③ MODIFIED URETHANE PM - LINE 4" (DOUBLE YELLOW)
- ④ MODIFIED URETHANE PM - LINE 4" (SOLID WHITE)
- ⑤ MODIFIED URETHANE PM - LINE 4" (30' SKIP-10' DASH, YELLOW)
- ⑥ MODIFIED URETHANE PM - LINE 4" (30' SKIP-10' DASH, WHITE)
- ⑦ MODIFIED URETHANE PM - LINE 6" (SOLID WHITE)
- ⑧ MODIFIED URETHANE PM - LINE 6" (4' SKIP-2' DASH, WHITE)
- ⑨ MODIFIED URETHANE PM - LINE 8" (SOLID YELLOW)
- ⑩ MODIFIED URETHANE PM - LINE 8" (SOLID WHITE)
- ⑪ MODIFIED URETHANE PM - LINE 12" (SOLID YELLOW)
- ⑫ MODIFIED URETHANE PM - LINE 12" (SOLID WHITE)
- ⑬ MODIFIED URETHANE PM - LINE 24" (SOLID WHITE)
- ⑭ RAISED REFLECTIVE PM (ONE-WAY CRYSTAL)
- ⑮ RAISED REFLECTIVE PM (TWO-WAY AMBER)
- ⑯ MODIFIED URETHANE PM - LINE 4" (10' SKIP-3' DASH, YELLOW)
- ⑰ MODIFIED URETHANE PM - LINE 6" (30' SKIP-10' DASH, WHITE)
- ⑱ MODIFIED URETHANE PM - LINE 8" (6' SKIP-2' DASH, WHITE)
- ⑲ SHOULDER RUMBLE STRIPS 16"

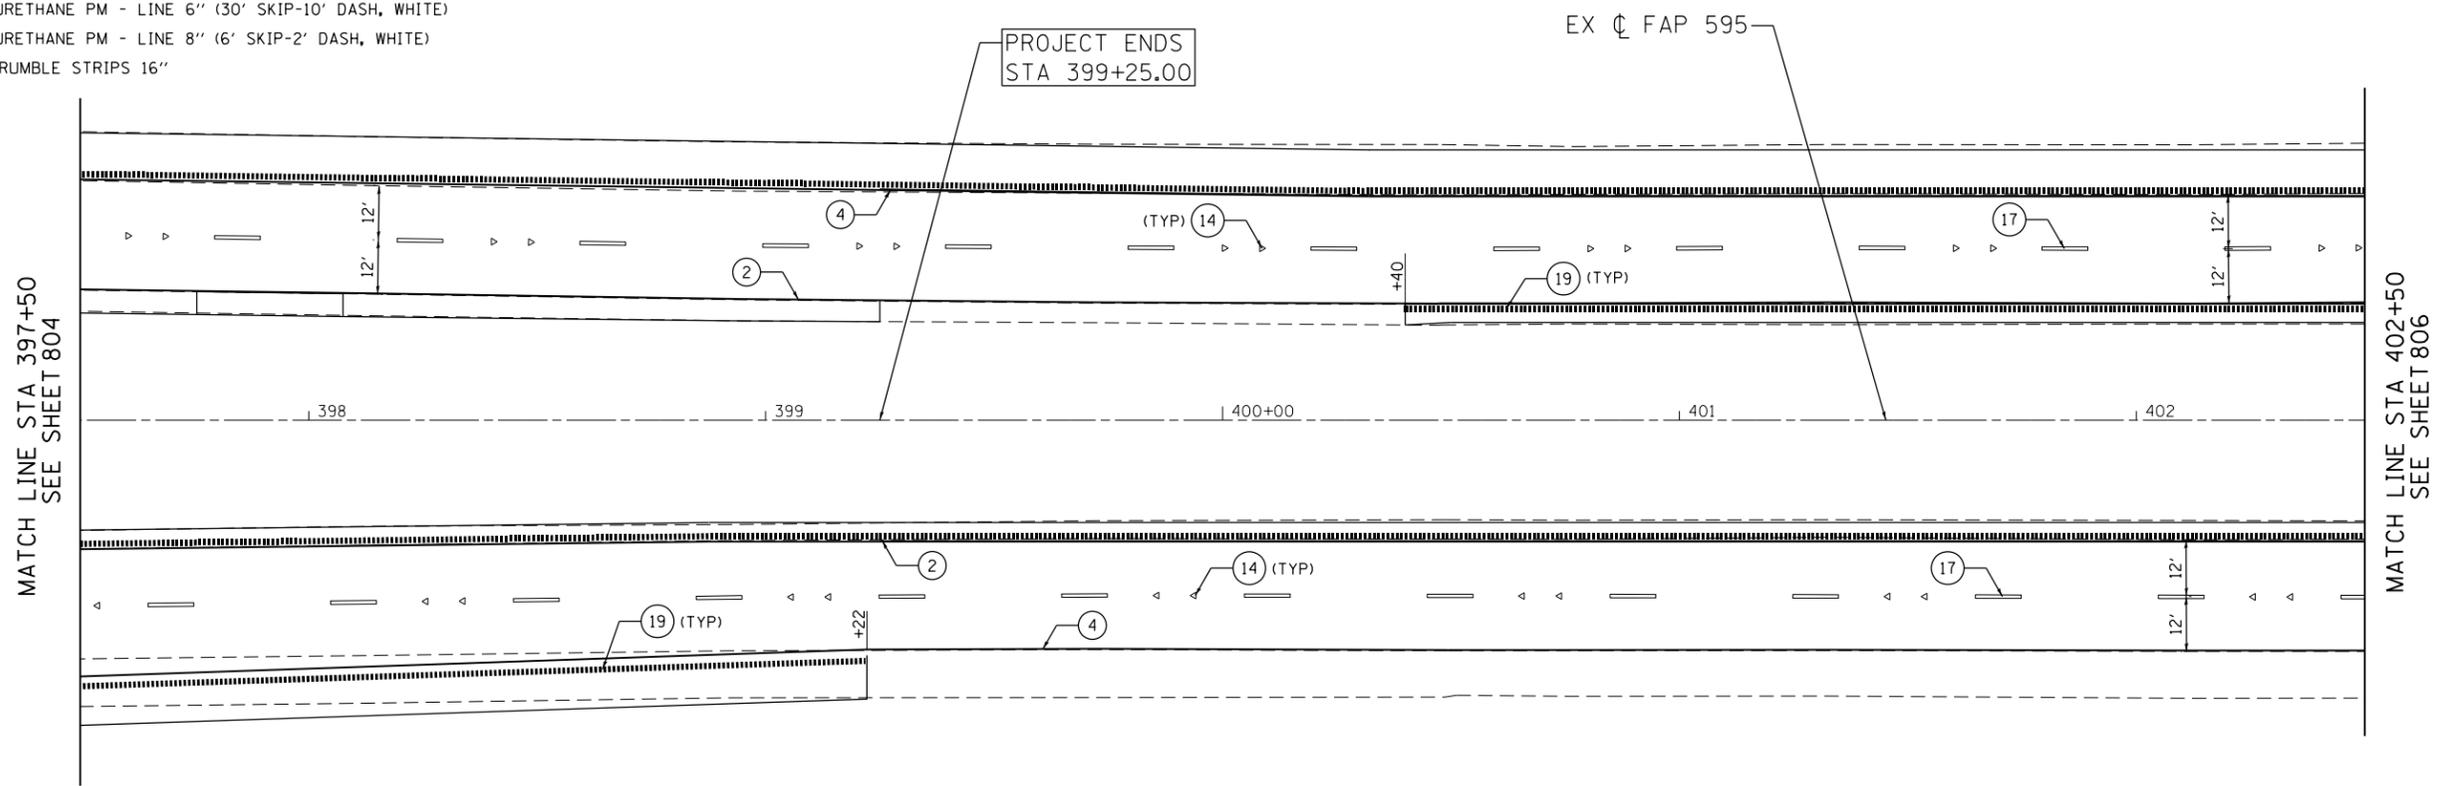

NOTES:

1. PAVEMENT MARKINGS AND RAISED REFLECTIVE PAVEMENT MARKERS ARE TO BE PLACED ACCORDING TO DISTRICT STANDARD 41.1 AND HIGHWAY STANDARDS 780001 AND 781001.
2. ALL SIGNS SHOULD BE ERECTED IN ACCORDANCE WITH HIGHWAY STANDARD 720006 AND AS DIRECTED BY THE ENGINEER.
3. REFER TO SCHEDULE OF QUANTITIES AND SPECIAL PROVISIONS FOR SIGN RELOCATION AND REMOVAL DETAILS.

SIGN NAMING CONVENTION

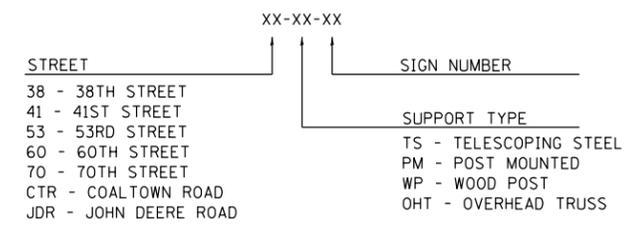

USER NAME = Plotted by LinZl	DESIGNED - KU	REVISED -
	DRAWN - KU	REVISED -
PLOT SCALE = 40.0000' / in.	CHECKED - AG	REVISED -
PLOT DATE = 12/18/2014	DATE - 06/20/2014	REVISED -


**STATE OF ILLINOIS
DEPARTMENT OF TRANSPORTATION**

**FAP 595 (JOHN DEERE ROAD)
PAVEMENT MARKING AND SIGNING PLANS**

SCALE: 1"=20' SHEET NO. 27 OF 66 SHEETS STA. 397+50.00 TO STA. 402+50.00

F.A.P. RTE.	SECTION	COUNTY	TOTAL SHEETS	SHEET NO.
595	(142-1, 142)R	ROCK ISLAND	1353	805
CONTRACT NO. 64B83				

FED. ROAD DIST. NO. 2 ILLINOIS FED. AID PROJECT

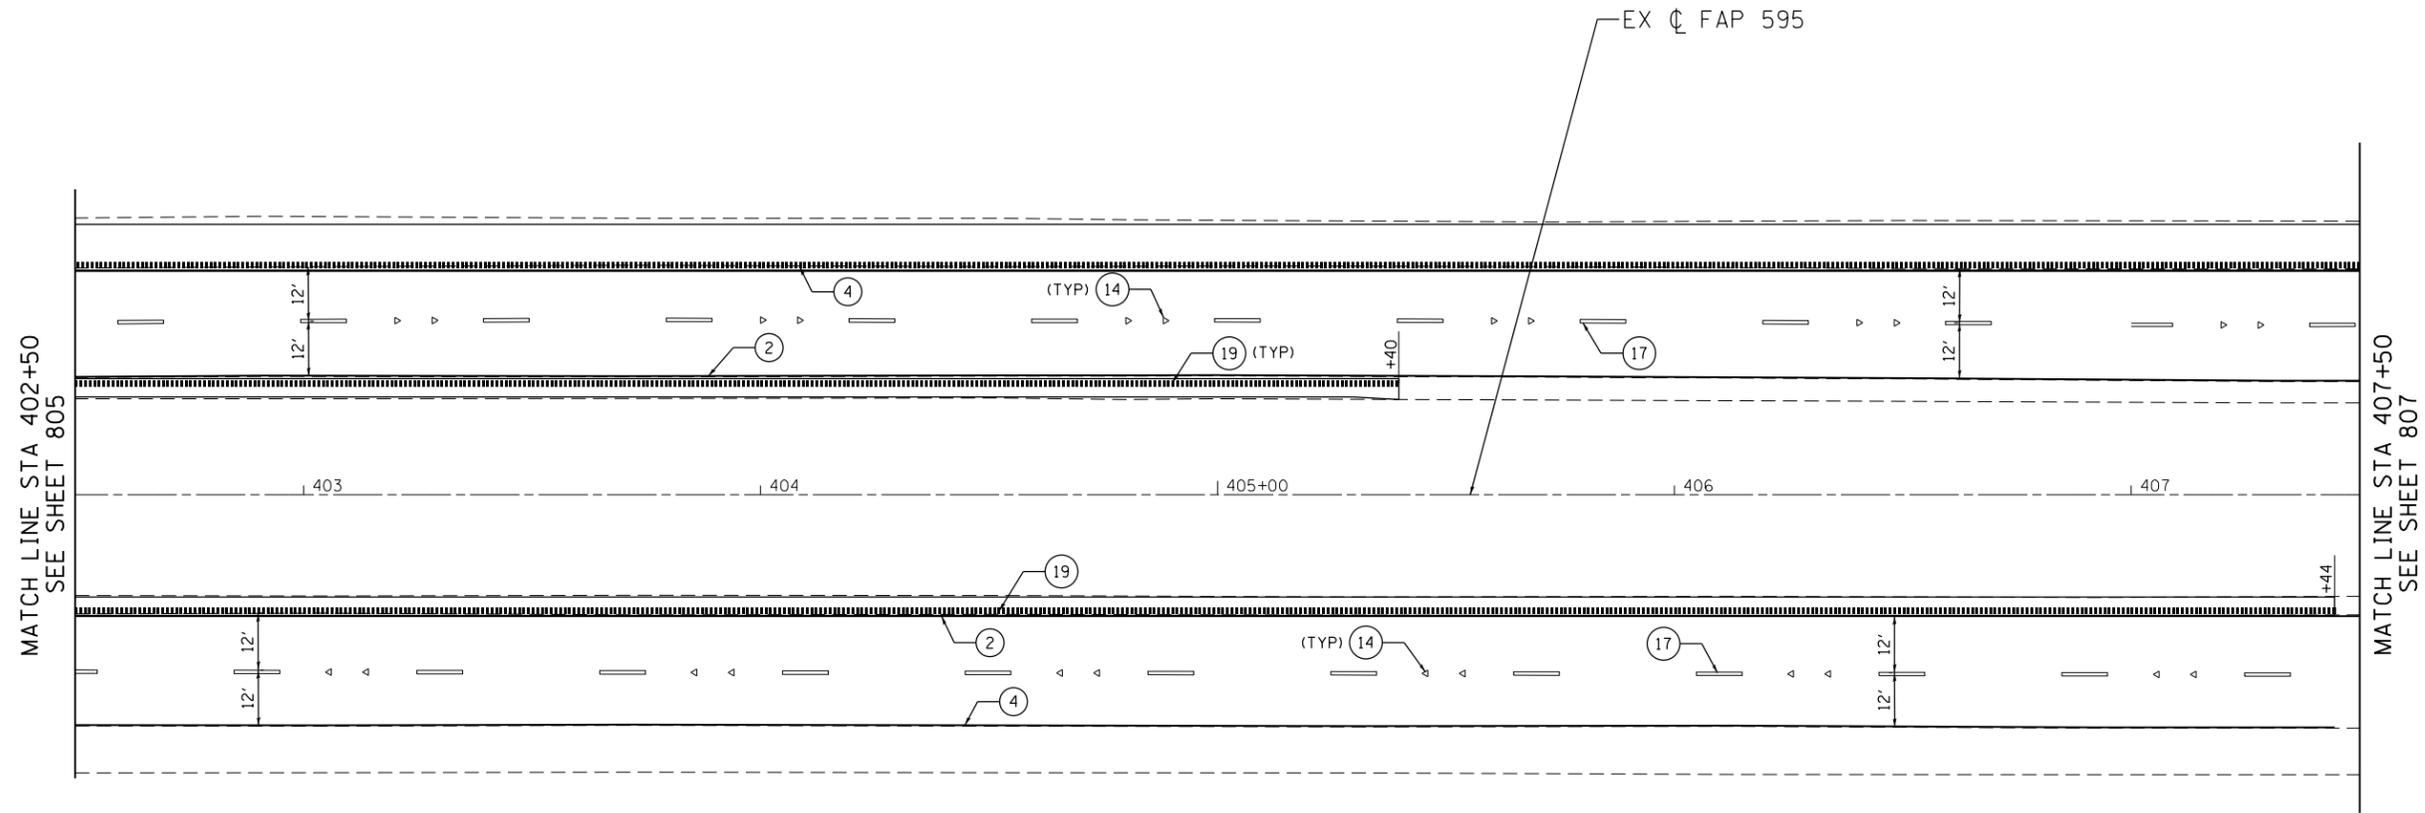


PAVEMENT MARKING LEGEND

- ① MODIFIED URETHANE PM - LETTERS AND SYMBOLS
- ② MODIFIED URETHANE PM - LINE 4" (SOLID YELLOW)
- ③ MODIFIED URETHANE PM - LINE 4" (DOUBLE YELLOW)
- ④ MODIFIED URETHANE PM - LINE 4" (SOLID WHITE)
- ⑤ MODIFIED URETHANE PM - LINE 4" (30' SKIP-10' DASH, YELLOW)
- ⑥ MODIFIED URETHANE PM - LINE 4" (30' SKIP-10' DASH, WHITE)
- ⑦ MODIFIED URETHANE PM - LINE 6" (SOLID WHITE)
- ⑧ MODIFIED URETHANE PM - LINE 6" (4' SKIP-2' DASH, WHITE)
- ⑨ MODIFIED URETHANE PM - LINE 8" (SOLID YELLOW)
- ⑩ MODIFIED URETHANE PM - LINE 8" (SOLID WHITE)
- ⑪ MODIFIED URETHANE PM - LINE 12" (SOLID YELLOW)
- ⑫ MODIFIED URETHANE PM - LINE 12" (SOLID WHITE)
- ⑬ MODIFIED URETHANE PM - LINE 24" (SOLID WHITE)
- ⑭ RAISED REFLECTIVE PM (ONE-WAY CRYSTAL)
- ⑮ RAISED REFLECTIVE PM (TWO-WAY AMBER)
- ⑯ MODIFIED URETHANE PM - LINE 4" (10' SKIP-3' DASH, YELLOW)
- ⑰ MODIFIED URETHANE PM - LINE 6" (30' SKIP-10' DASH, WHITE)
- ⑱ MODIFIED URETHANE PM - LINE 8" (6' SKIP-2' DASH, WHITE)
- ⑲ SHOULDER RUMBLE STRIPS 16"

NOTES:

1. PAVEMENT MARKINGS AND RAISED REFLECTIVE PAVEMENT MARKERS ARE TO BE PLACED ACCORDING TO DISTRICT STANDARD 41.1 AND HIGHWAY STANDARDS 780001 AND 781001.
2. ALL SIGNS SHOULD BE ERECTED IN ACCORDANCE WITH HIGHWAY STANDARD 720006 AND AS DIRECTED BY THE ENGINEER.
3. REFER TO SCHEDULE OF QUANTITIES AND SPECIAL PROVISIONS FOR SIGN RELOCATION AND REMOVAL DETAILS.

SIGN NAMING CONVENTION

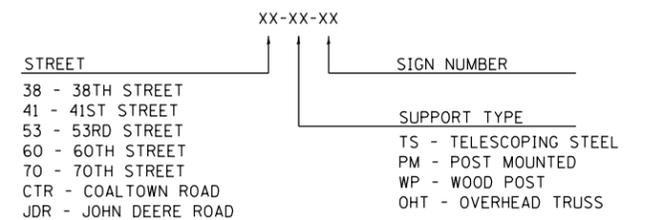

USER NAME = Plotted by LinZl	DESIGNED - KU	REVISED -
	DRAWN - KU	REVISED -
PLOT SCALE = 48.0000' / in.	CHECKED - AG	REVISED -
PLOT DATE = 12/18/2014	DATE - 06/20/2014	REVISED -

**STATE OF ILLINOIS
DEPARTMENT OF TRANSPORTATION**


**FAP 595 (JOHN DEERE ROAD)
PAVEMENT MARKING AND SIGNING PLANS**

SCALE: 1"=20' SHEET NO. 28 OF 66 SHEETS STA. 402+50.00 TO STA. 407+50.00

F.A.P. RTE.	SECTION	COUNTY	TOTAL SHEETS	SHEET NO.
595	(142-1, 142)R	ROCK ISLAND	1353	806
CONTRACT NO. 64B83				
FED. ROAD DIST. NO. 2 ILLINOIS FED. AID PROJECT				

PAVEMENT MARKING LEGEND


- ① MODIFIED URETHANE PM - LETTERS AND SYMBOLS
- ② MODIFIED URETHANE PM - LINE 4" (SOLID YELLOW)
- ③ MODIFIED URETHANE PM - LINE 4" (DOUBLE YELLOW)
- ④ MODIFIED URETHANE PM - LINE 4" (SOLID WHITE)
- ⑤ MODIFIED URETHANE PM - LINE 4" (30' SKIP-10' DASH, YELLOW)
- ⑥ MODIFIED URETHANE PM - LINE 4" (30' SKIP-10' DASH, WHITE)
- ⑦ MODIFIED URETHANE PM - LINE 6" (SOLID WHITE)
- ⑧ MODIFIED URETHANE PM - LINE 6" (4' SKIP-2' DASH, WHITE)
- ⑨ MODIFIED URETHANE PM - LINE 8" (SOLID YELLOW)
- ⑩ MODIFIED URETHANE PM - LINE 8" (SOLID WHITE)
- ⑪ MODIFIED URETHANE PM - LINE 12" (SOLID YELLOW)
- ⑫ MODIFIED URETHANE PM - LINE 12" (SOLID WHITE)
- ⑬ MODIFIED URETHANE PM - LINE 24" (SOLID WHITE)
- ⑭ RAISED REFLECTIVE PM (ONE-WAY CRYSTAL)
- ⑮ RAISED REFLECTIVE PM (TWO-WAY AMBER)
- ⑯ MODIFIED URETHANE PM - LINE 4" (10' SKIP-3' DASH, YELLOW)
- ⑰ MODIFIED URETHANE PM - LINE 6" (30' SKIP-10' DASH, WHITE)
- ⑱ MODIFIED URETHANE PM - LINE 8" (6' SKIP-2' DASH, WHITE)
- ⑲ SHOULDER RUMBLE STRIPS 16"

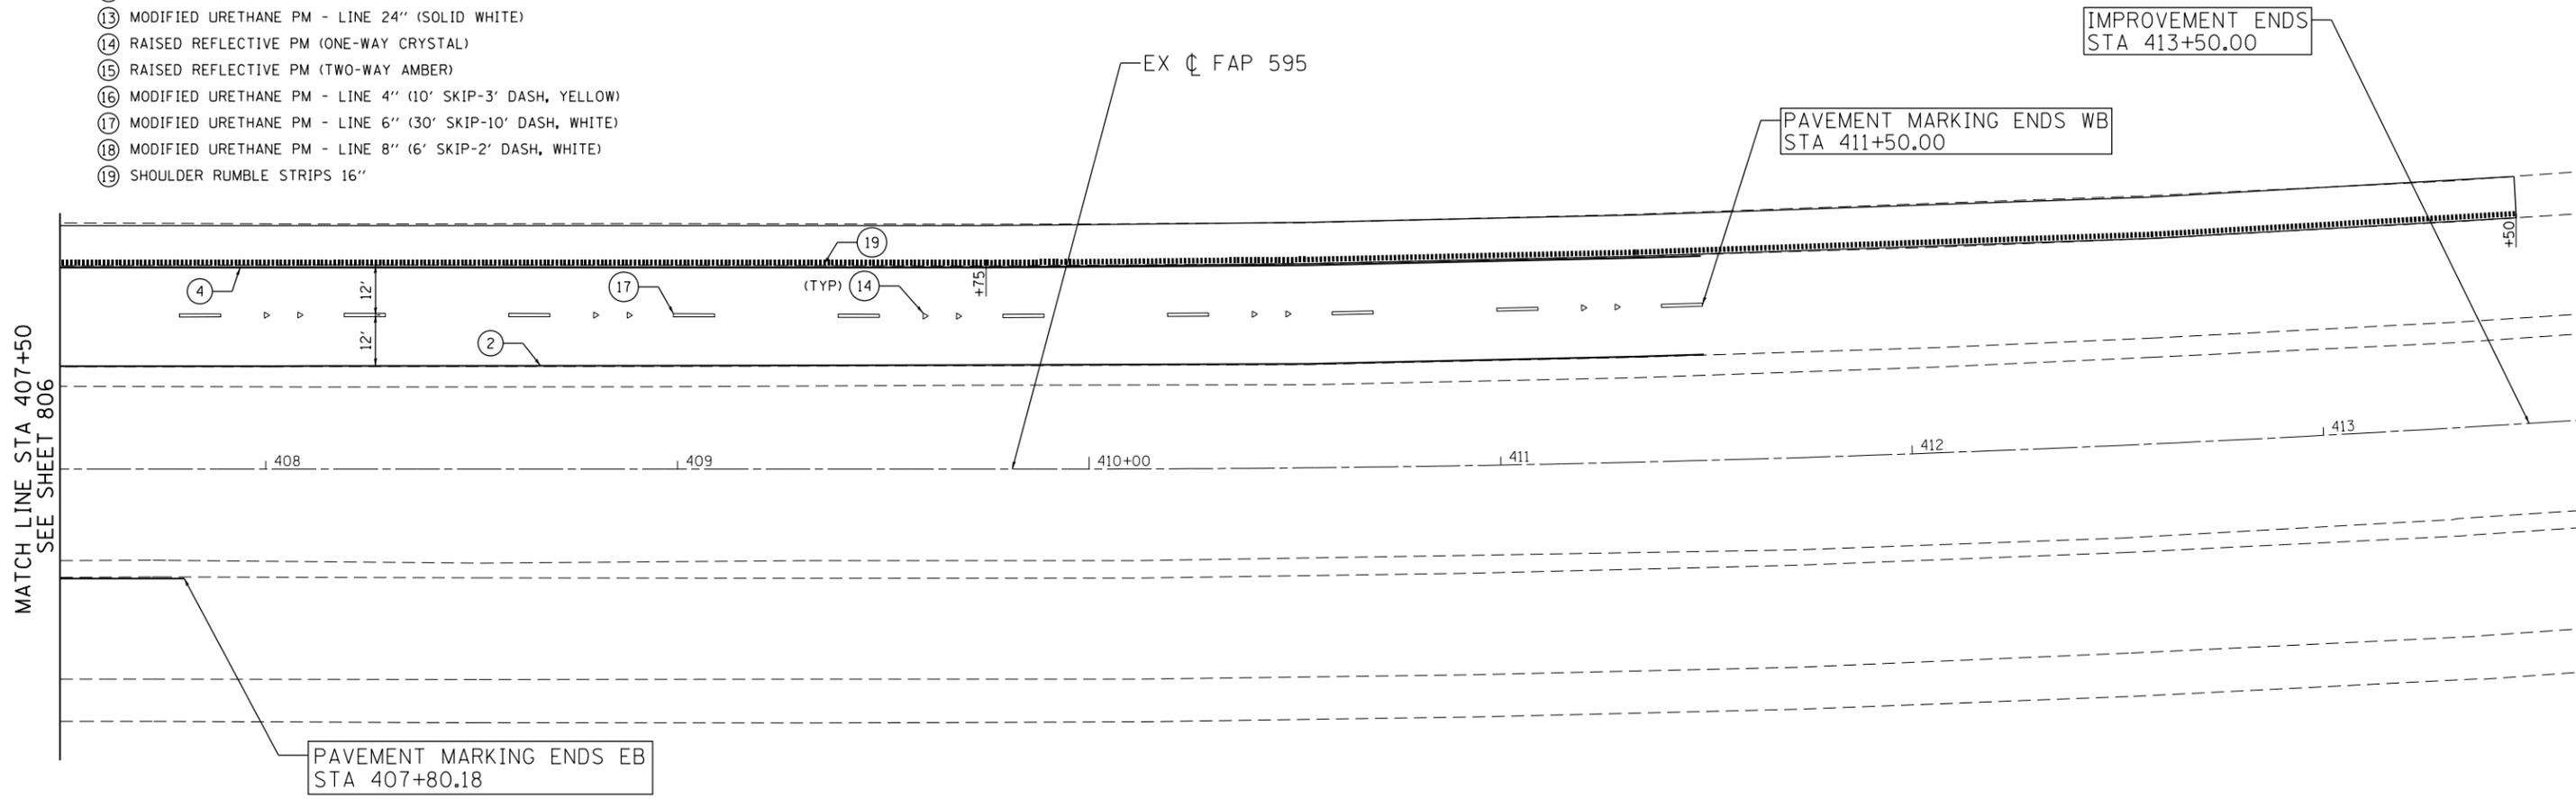

NOTES:

1. PAVEMENT MARKINGS AND RAISED REFLECTIVE PAVEMENT MARKERS ARE TO BE PLACED ACCORDING TO DISTRICT STANDARD 41.1 AND HIGHWAY STANDARDS 780001 AND 781001.
2. ALL SIGNS SHOULD BE ERECTED IN ACCORDANCE WITH HIGHWAY STANDARD 720006 AND AS DIRECTED BY THE ENGINEER.
3. REFER TO SCHEDULE OF QUANTITIES AND SPECIAL PROVISIONS FOR SIGN RELOCATION AND REMOVAL DETAILS.

SIGN NAMING CONVENTION

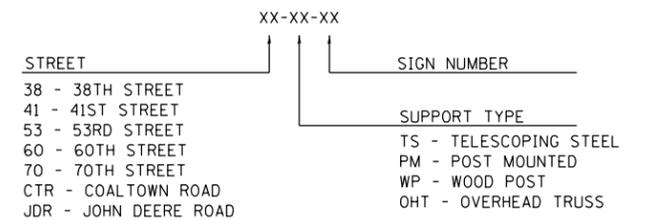

USER NAME = Plotted by Lin21	DESIGNED - KU	REVISED -
DRAWN - KU	REVISIONS -	
PLOT SCALE = 40.0000' / in.	CHECKED - AG	REVISED -
PLOT DATE = 12/18/2014	DATE - 06/20/2014	REVISED -

**STATE OF ILLINOIS
DEPARTMENT OF TRANSPORTATION**

**FAP 595 (JOHN DEERE ROAD)
PAVEMENT MARKING AND SIGNING PLANS**

SCALE: 1"=20' SHEET NO. 29 OF 66 SHEETS STA. 407+50.00 TO STA. 411+50.00


F.A.P. RTE.	SECTION	COUNTY	TOTAL SHEETS	SHEET NO.
595	(142-1, 142)R	ROCK ISLAND	1353	807
FED. ROAD DIST. NO. 2 ILLINOIS FED. AID PROJECT			CONTRACT NO. 64B83	

PAVEMENT MARKING LEGEND

- ① MODIFIED URETHANE PM - LETTERS AND SYMBOLS
- ② MODIFIED URETHANE PM - LINE 4" (SOLID YELLOW)
- ③ MODIFIED URETHANE PM - LINE 4" (DOUBLE YELLOW)
- ④ MODIFIED URETHANE PM - LINE 4" (SOLID WHITE)
- ⑤ MODIFIED URETHANE PM - LINE 4" (30' SKIP-10' DASH, YELLOW)
- ⑥ MODIFIED URETHANE PM - LINE 4" (30' SKIP-10' DASH, WHITE)
- ⑦ MODIFIED URETHANE PM - LINE 6" (SOLID WHITE)
- ⑧ MODIFIED URETHANE PM - LINE 6" (4' SKIP-2' DASH, WHITE)
- ⑨ MODIFIED URETHANE PM - LINE 8" (SOLID YELLOW)
- ⑩ MODIFIED URETHANE PM - LINE 8" (SOLID WHITE)
- ⑪ MODIFIED URETHANE PM - LINE 12" (SOLID YELLOW)
- ⑫ MODIFIED URETHANE PM - LINE 12" (SOLID WHITE)
- ⑬ MODIFIED URETHANE PM - LINE 24" (SOLID WHITE)
- ⑭ RAISED REFLECTIVE PM (ONE-WAY CRYSTAL)
- ⑮ RAISED REFLECTIVE PM (TWO-WAY AMBER)
- ⑯ MODIFIED URETHANE PM - LINE 4" (10' SKIP-3' DASH, YELLOW)
- ⑰ MODIFIED URETHANE PM - LINE 6" (30' SKIP-10' DASH, WHITE)
- ⑱ MODIFIED URETHANE PM - LINE 8" (6' SKIP-2' DASH, WHITE)
- ⑲ SHOULDER RUMBLE STRIPS 16"

NOTES:

1. PAVEMENT MARKINGS AND RAISED REFLECTIVE PAVEMENT MARKERS ARE TO BE PLACED ACCORDING TO DISTRICT STANDARD 41.1 AND HIGHWAY STANDARDS 780001 AND 781001.
2. ALL SIGNS SHOULD BE ERECTED IN ACCORDANCE WITH HIGHWAY STANDARD 720006 AND AS DIRECTED BY THE ENGINEER.
3. REFER TO SCHEDULE OF QUANTITIES AND SPECIAL PROVISIONS FOR SIGN RELOCATION AND REMOVAL DETAILS.

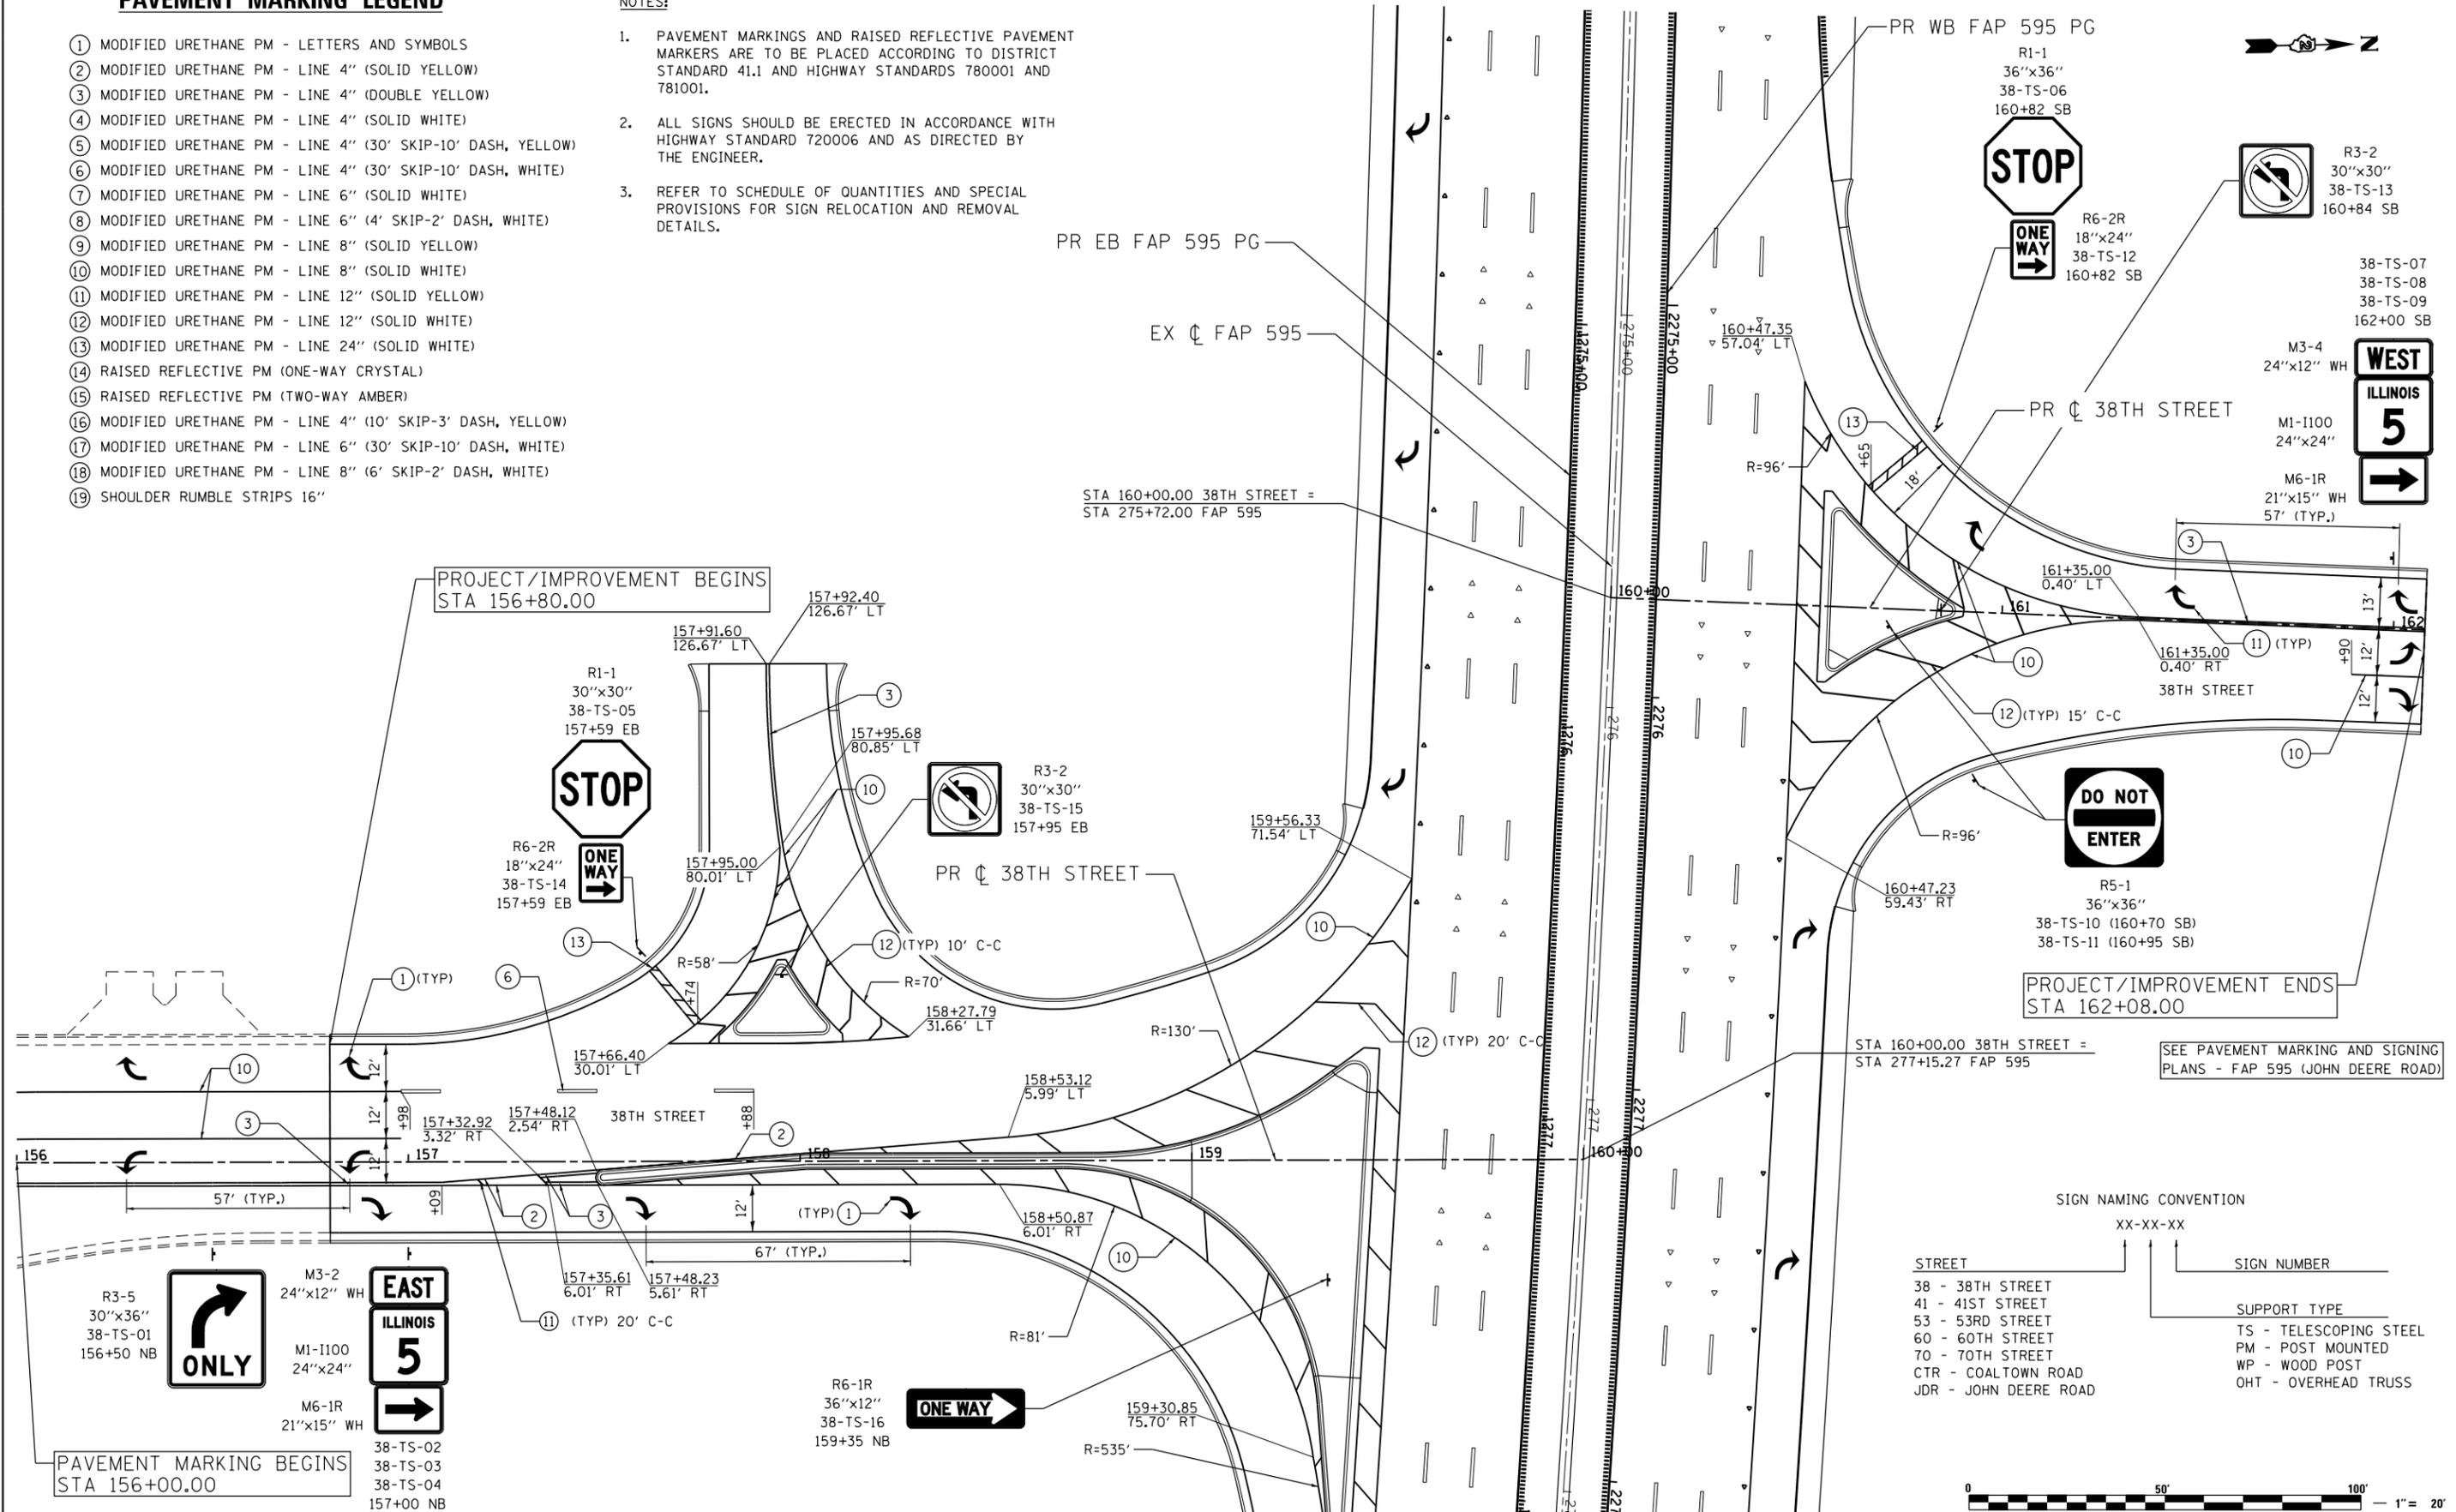

SEE PAVEMENT MARKING AND SIGNING PLANS - FAP 595 (JOHN DEERE ROAD)

SIGN NAMING CONVENTION

STREET	XX-XX-XX	SIGN NUMBER
38 - 38TH STREET		
41 - 41ST STREET		
53 - 53RD STREET		
60 - 60TH STREET		
70 - 70TH STREET		
CTR - COALTOWN ROAD		
JDR - JOHN DEERE ROAD		
SUPPORT TYPE		
TS - TELESCOPING STEEL		
PM - POST MOUNTED		
WP - WOOD POST		
OHT - OVERHEAD TRUSS		



LE LIN ENGINEERING, LTD.
Consulting Engineers
Springfield, Illinois


USER NAME = Plotted by LinZl	DESIGNED - KU	REVISED -
PLOT SCALE = 40.0000' / in.	DRAWN - KU	REVISED -
PLOT DATE = 12/18/2014	CHECKED - AG	REVISED -
	DATE - 10/07/2014	REVISED -

**STATE OF ILLINOIS
DEPARTMENT OF TRANSPORTATION**

**38TH STREET
PAVEMENT MARKING AND SIGNING PLANS**

SCALE: 1"=20' SHEET NO. 30 OF 66 SHEETS STA. 156+00.00 TO STA. 162+08.00

F.A.P. RTE.	SECTION	COUNTY	TOTAL SHEETS	SHEET NO.
595	(142-1, 142)R	ROCK ISLAND	1353	808
CONTRACT NO. 64B83			FED. ROAD DIST. NO. 2 ILLINOIS FED. AID PROJECT	

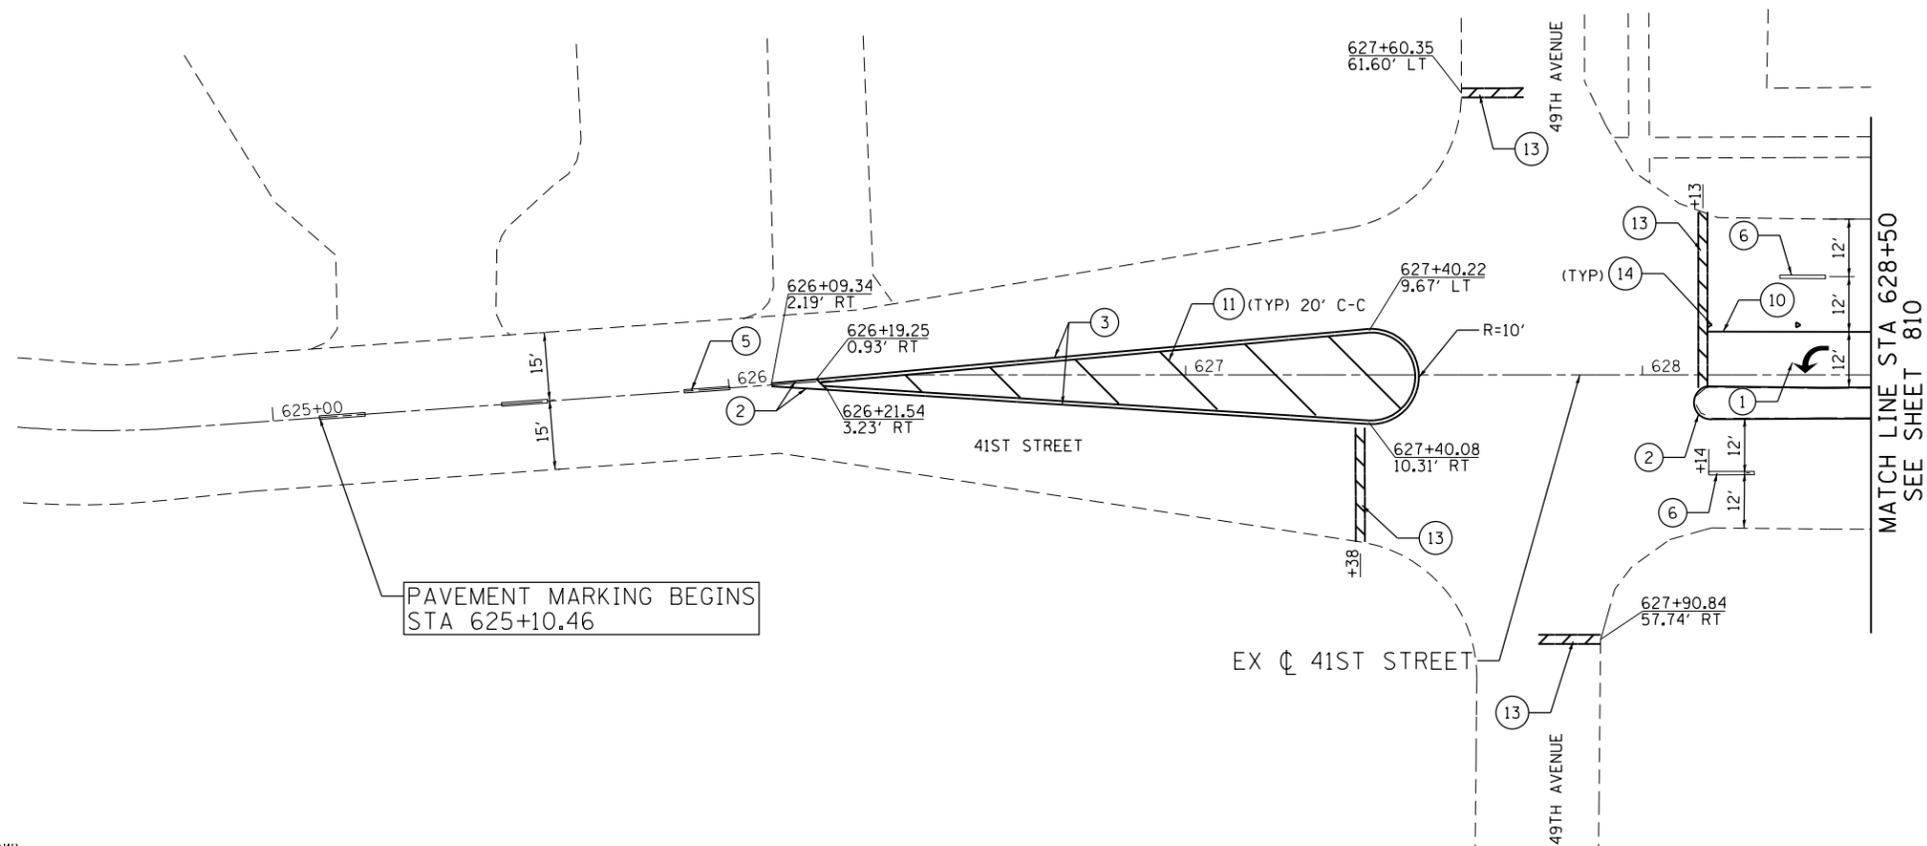


PAVEMENT MARKING LEGEND

- ① MODIFIED URETHANE PM - LETTERS AND SYMBOLS
- ② MODIFIED URETHANE PM - LINE 4" (SOLID YELLOW)
- ③ MODIFIED URETHANE PM - LINE 4" (DOUBLE YELLOW)
- ④ MODIFIED URETHANE PM - LINE 4" (SOLID WHITE)
- ⑤ MODIFIED URETHANE PM - LINE 4" (30' SKIP-10' DASH, YELLOW)
- ⑥ MODIFIED URETHANE PM - LINE 4" (30' SKIP-10' DASH, WHITE)
- ⑦ MODIFIED URETHANE PM - LINE 6" (SOLID WHITE)
- ⑧ MODIFIED URETHANE PM - LINE 6" (4' SKIP-2' DASH, WHITE)
- ⑨ MODIFIED URETHANE PM - LINE 8" (SOLID YELLOW)
- ⑩ MODIFIED URETHANE PM - LINE 8" (SOLID WHITE)
- ⑪ MODIFIED URETHANE PM - LINE 12" (SOLID YELLOW)
- ⑫ MODIFIED URETHANE PM - LINE 12" (SOLID WHITE)
- ⑬ MODIFIED URETHANE PM - LINE 24" (SOLID WHITE)
- ⑭ RAISED REFLECTIVE PM (ONE-WAY CRYSTAL)
- ⑮ RAISED REFLECTIVE PM (TWO-WAY AMBER)
- ⑯ MODIFIED URETHANE PM - LINE 4" (10' SKIP-3' DASH, YELLOW)
- ⑰ MODIFIED URETHANE PM - LINE 6" (30' SKIP-10' DASH, WHITE)
- ⑱ MODIFIED URETHANE PM - LINE 8" (6' SKIP-2' DASH, WHITE)
- ⑲ SHOULDER RUMBLE STRIPS 16"

NOTES:

1. PAVEMENT MARKINGS AND RAISED REFLECTIVE PAVEMENT MARKERS ARE TO BE PLACED ACCORDING TO DISTRICT STANDARD 41.1 AND HIGHWAY STANDARDS 780001 AND 781001.
2. ALL SIGNS SHOULD BE ERECTED IN ACCORDANCE WITH HIGHWAY STANDARD 720006 AND AS DIRECTED BY THE ENGINEER.
3. REFER TO SCHEDULE OF QUANTITIES AND SPECIAL PROVISIONS FOR SIGN RELOCATION AND REMOVAL DETAILS.

SIGN NAMING CONVENTION

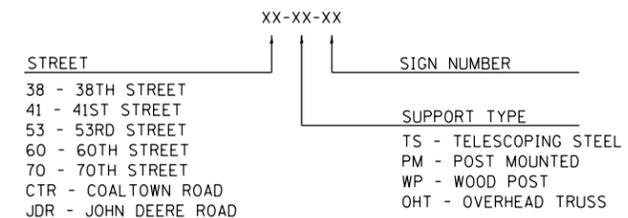


USER NAME = Plotted by LinZl	DESIGNED - KU	REVISED -
	DRAWN - KU	REVISED -
PLOT SCALE = 40.0000' / in.	CHECKED - AG	REVISED -
PLOT DATE = 12/18/2014	DATE - 06/20/2014	REVISED -

**STATE OF ILLINOIS
DEPARTMENT OF TRANSPORTATION**

**41ST STREET
PAVEMENT MARKING AND SIGNING PLANS**

SCALE: 1"=20' SHEET NO. 31 OF 66 SHEETS STA. 625+10.46 TO STA. 628+50.00

F.A.P. RTE.	SECTION	COUNTY	TOTAL SHEETS	SHEET NO.
595	(142-1, 142)R	ROCK ISLAND	1353	809
CONTRACT NO. 64B83				
FED. ROAD DIST. NO. 2 ILLINOIS FED. AID PROJECT				

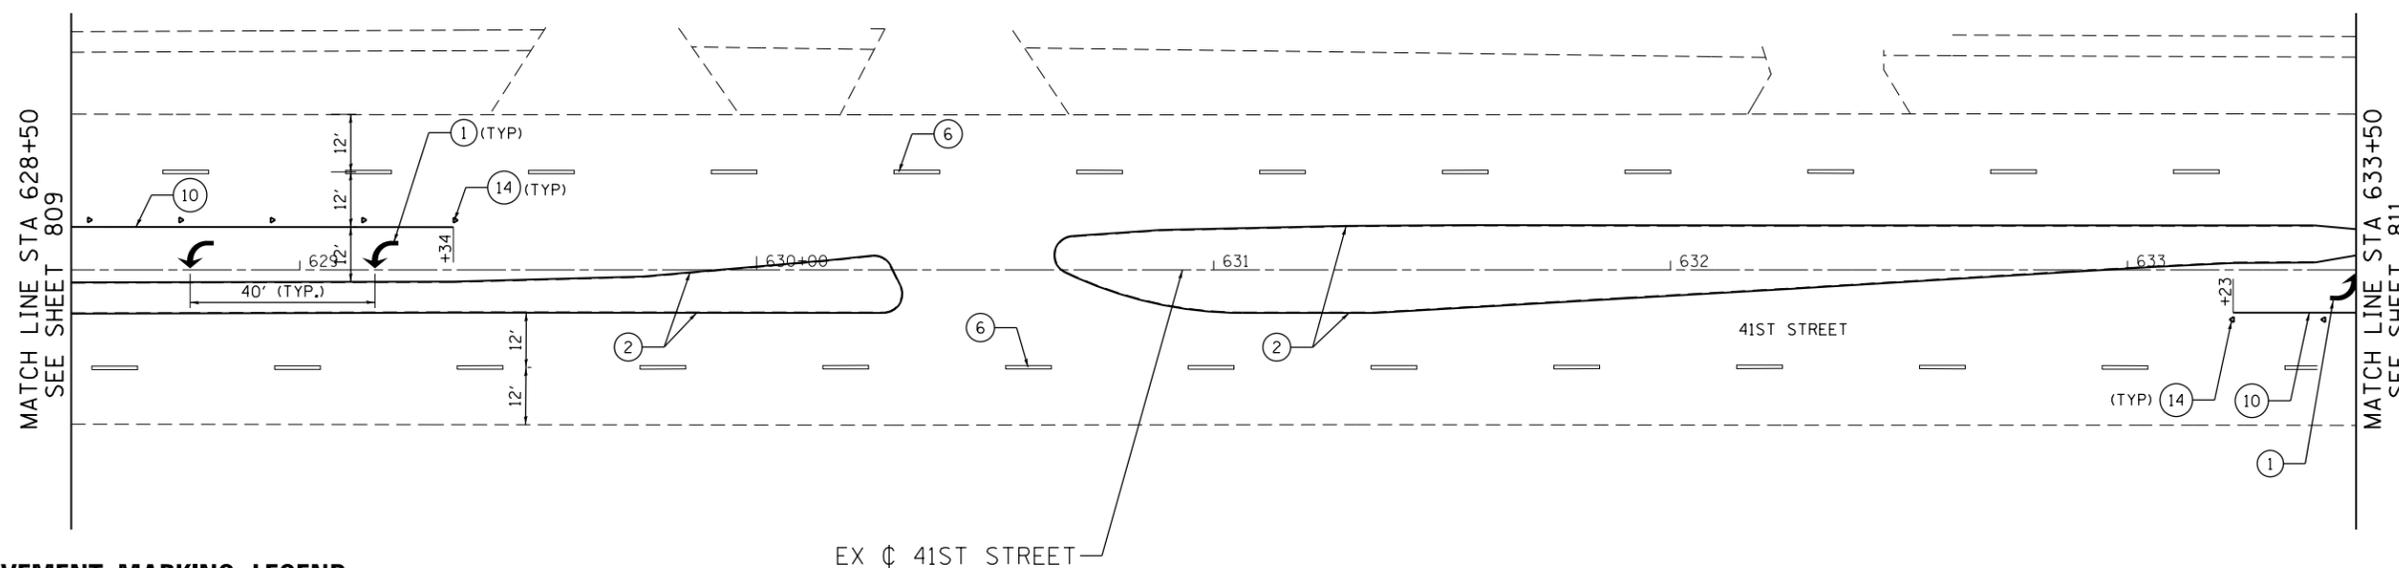


PAVEMENT MARKING LEGEND

- ① MODIFIED URETHANE PM - LETTERS AND SYMBOLS
- ② MODIFIED URETHANE PM - LINE 4" (SOLID YELLOW)
- ③ MODIFIED URETHANE PM - LINE 4" (DOUBLE YELLOW)
- ④ MODIFIED URETHANE PM - LINE 4" (SOLID WHITE)
- ⑤ MODIFIED URETHANE PM - LINE 4" (30' SKIP-10' DASH, YELLOW)
- ⑥ MODIFIED URETHANE PM - LINE 4" (30' SKIP-10' DASH, WHITE)
- ⑦ MODIFIED URETHANE PM - LINE 6" (SOLID WHITE)
- ⑧ MODIFIED URETHANE PM - LINE 6" (4' SKIP-2' DASH, WHITE)
- ⑨ MODIFIED URETHANE PM - LINE 8" (SOLID YELLOW)
- ⑩ MODIFIED URETHANE PM - LINE 8" (SOLID WHITE)
- ⑪ MODIFIED URETHANE PM - LINE 12" (SOLID YELLOW)
- ⑫ MODIFIED URETHANE PM - LINE 12" (SOLID WHITE)
- ⑬ MODIFIED URETHANE PM - LINE 24" (SOLID WHITE)
- ⑭ RAISED REFLECTIVE PM (ONE-WAY CRYSTAL)
- ⑮ RAISED REFLECTIVE PM (TWO-WAY AMBER)
- ⑯ MODIFIED URETHANE PM - LINE 4" (10' SKIP-3' DASH, YELLOW)
- ⑰ MODIFIED URETHANE PM - LINE 6" (30' SKIP-10' DASH, WHITE)
- ⑱ MODIFIED URETHANE PM - LINE 8" (6' SKIP-2' DASH, WHITE)
- ⑲ SHOULDER RUMBLE STRIPS 16"

NOTES:

1. PAVEMENT MARKINGS AND RAISED REFLECTIVE PAVEMENT MARKERS ARE TO BE PLACED ACCORDING TO DISTRICT STANDARD 41.1 AND HIGHWAY STANDARDS 780001 AND 781001.
2. ALL SIGNS SHOULD BE ERRECTED IN ACCORDANCE WITH HIGHWAY STANDARD 720006 AND AS DIRECTED BY THE ENGINEER.
3. REFER TO SCHEDULE OF QUANTITIES AND SPECIAL PROVISIONS FOR SIGN RELOCATION AND REMOVAL DETAILS.

SIGN NAMING CONVENTION

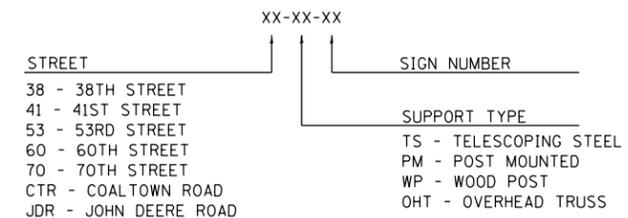


USER NAME = Plotted by LinZi	DESIGNED - KU	REVISED -
	DRAWN - KU	REVISED -
PLOT SCALE = 40.0000' / in.	CHECKED - AG	REVISED -
PLOT DATE = 12/18/2014	DATE - 06/20/2014	REVISED -

**STATE OF ILLINOIS
DEPARTMENT OF TRANSPORTATION**

**41ST STREET
PAVEMENT MARKING AND SIGNING PLANS**

SCALE: 1"=20' SHEET NO. 32 OF 66 SHEETS STA. 628+50.00 TO STA. 633+50.00

F.A.P. RTE.	SECTION	COUNTY	TOTAL SHEETS	SHEET NO.
595	(142-1, 142)R	ROCK ISLAND	1353	810
CONTRACT NO. 64B83				
FED. ROAD DIST. NO. 2 ILLINOIS FED. AID PROJECT				

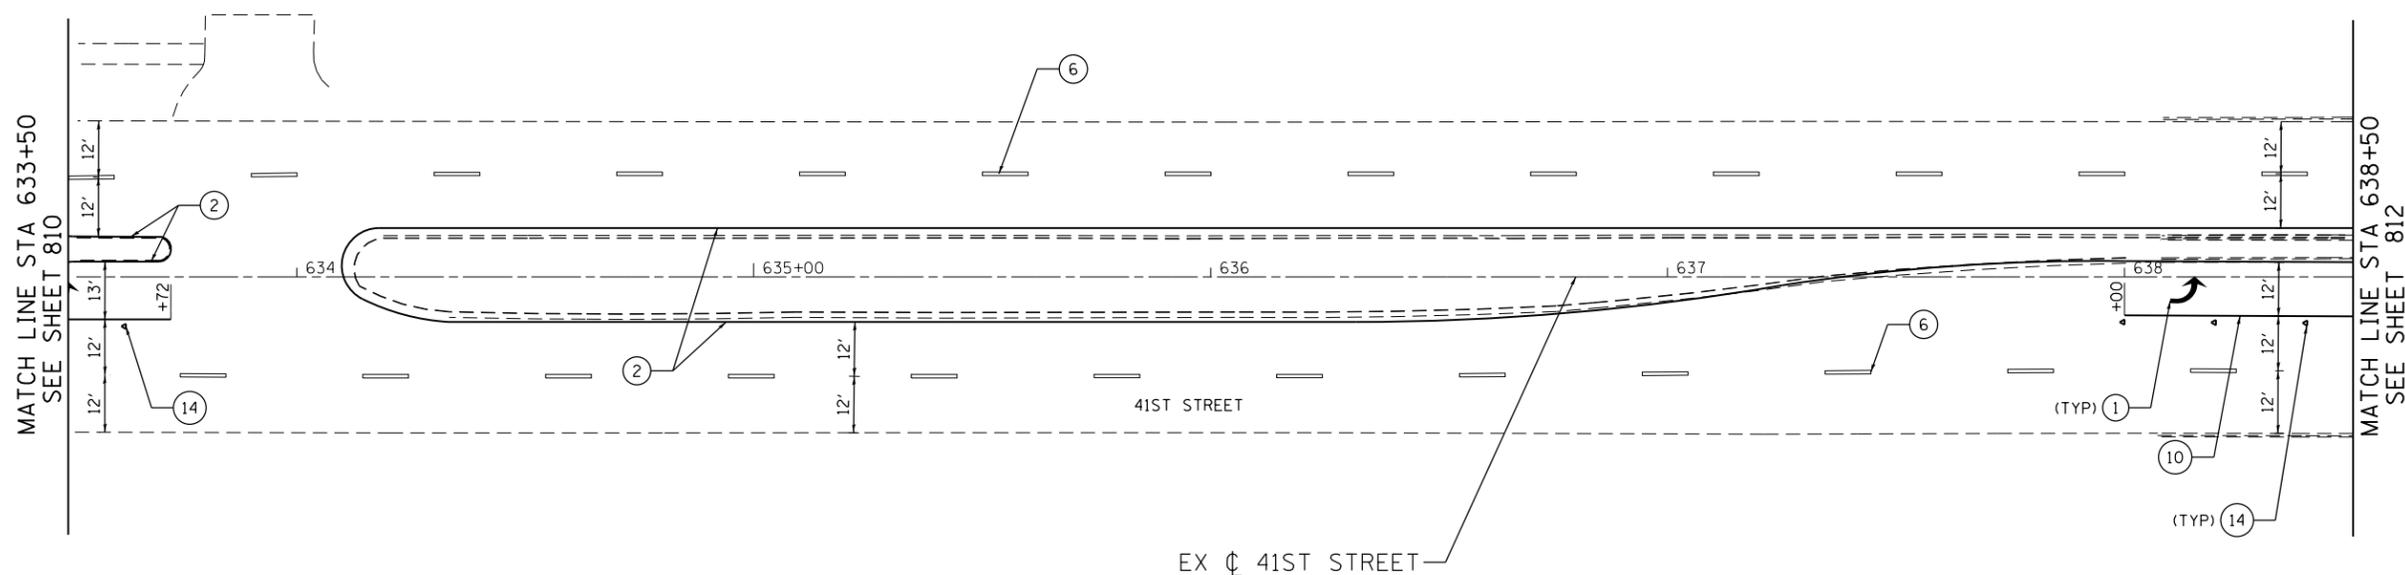


PAVEMENT MARKING LEGEND

- ① MODIFIED URETHANE PM - LETTERS AND SYMBOLS
- ② MODIFIED URETHANE PM - LINE 4" (SOLID YELLOW)
- ③ MODIFIED URETHANE PM - LINE 4" (DOUBLE YELLOW)
- ④ MODIFIED URETHANE PM - LINE 4" (SOLID WHITE)
- ⑤ MODIFIED URETHANE PM - LINE 4" (30' SKIP-10' DASH, YELLOW)
- ⑥ MODIFIED URETHANE PM - LINE 4" (30' SKIP-10' DASH, WHITE)
- ⑦ MODIFIED URETHANE PM - LINE 6" (SOLID WHITE)
- ⑧ MODIFIED URETHANE PM - LINE 6" (4' SKIP-2' DASH, WHITE)
- ⑨ MODIFIED URETHANE PM - LINE 8" (SOLID YELLOW)
- ⑩ MODIFIED URETHANE PM - LINE 8" (SOLID WHITE)
- ⑪ MODIFIED URETHANE PM - LINE 12" (SOLID YELLOW)
- ⑫ MODIFIED URETHANE PM - LINE 12" (SOLID WHITE)
- ⑬ MODIFIED URETHANE PM - LINE 24" (SOLID WHITE)
- ⑭ RAISED REFLECTIVE PM (ONE-WAY CRYSTAL)
- ⑮ RAISED REFLECTIVE PM (TWO-WAY AMBER)
- ⑯ MODIFIED URETHANE PM - LINE 4" (10' SKIP-3' DASH, YELLOW)
- ⑰ MODIFIED URETHANE PM - LINE 6" (30' SKIP-10' DASH, WHITE)
- ⑱ MODIFIED URETHANE PM - LINE 8" (6' SKIP-2' DASH, WHITE)
- ⑲ SHOULDER RUMBLE STRIPS 16"

NOTES:

1. PAVEMENT MARKINGS AND RAISED REFLECTIVE PAVEMENT MARKERS ARE TO BE PLACED ACCORDING TO DISTRICT STANDARD 41.1 AND HIGHWAY STANDARDS 780001 AND 781001.
2. ALL SIGNS SHOULD BE ERECTED IN ACCORDANCE WITH HIGHWAY STANDARD 720006 AND AS DIRECTED BY THE ENGINEER.
3. REFER TO SCHEDULE OF QUANTITIES AND SPECIAL PROVISIONS FOR SIGN RELOCATION AND REMOVAL DETAILS.

SIGN NAMING CONVENTION

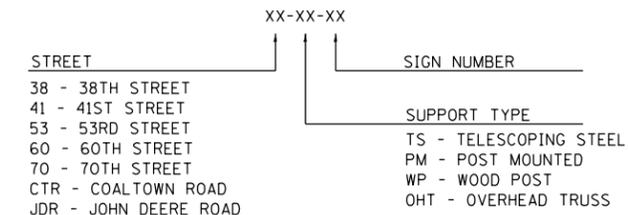

USER NAME = Plotted by LinZl	DESIGNED - KU	REVISED -
	DRAWN - KU	REVISED -
PLOT SCALE = 40.0000' / in.	CHECKED - AG	REVISED -
PLOT DATE = 12/18/2014	DATE - 06/20/2014	REVISED -

**STATE OF ILLINOIS
DEPARTMENT OF TRANSPORTATION**

**41ST STREET
PAVEMENT MARKING AND SIGNING PLANS**

SCALE: 1"=20' SHEET NO. 33 OF 66 SHEETS STA. 633+50.00 TO STA. 638+50.00

F.A.P. RTE.	SECTION	COUNTY	TOTAL SHEETS	SHEET NO.
595	(142-1, 142)R	ROCK ISLAND	1353	811
CONTRACT NO. 64B83				
FED. ROAD DIST. NO. 2 ILLINOIS FED. AID PROJECT				

PAVEMENT MARKING LEGEND


- ① MODIFIED URETHANE PM - LETTERS AND SYMBOLS
- ② MODIFIED URETHANE PM - LINE 4" (SOLID YELLOW)
- ③ MODIFIED URETHANE PM - LINE 4" (DOUBLE YELLOW)
- ④ MODIFIED URETHANE PM - LINE 4" (SOLID WHITE)
- ⑤ MODIFIED URETHANE PM - LINE 4" (30' SKIP-10' DASH, YELLOW)
- ⑥ MODIFIED URETHANE PM - LINE 4" (30' SKIP-10' DASH, WHITE)
- ⑦ MODIFIED URETHANE PM - LINE 6" (SOLID WHITE)
- ⑧ MODIFIED URETHANE PM - LINE 6" (4' SKIP-2' DASH, WHITE)
- ⑨ MODIFIED URETHANE PM - LINE 8" (SOLID YELLOW)
- ⑩ MODIFIED URETHANE PM - LINE 8" (SOLID WHITE)
- ⑪ MODIFIED URETHANE PM - LINE 12" (SOLID YELLOW)
- ⑫ MODIFIED URETHANE PM - LINE 12" (SOLID WHITE)
- ⑬ MODIFIED URETHANE PM - LINE 24" (SOLID WHITE)
- ⑭ RAISED REFLECTIVE PM (ONE-WAY CRYSTAL)
- ⑮ RAISED REFLECTIVE PM (TWO-WAY AMBER)
- ⑯ MODIFIED URETHANE PM - LINE 4" (10' SKIP-3' DASH, YELLOW)
- ⑰ MODIFIED URETHANE PM - LINE 6" (30' SKIP-10' DASH, WHITE)
- ⑱ MODIFIED URETHANE PM - LINE 8" (6' SKIP-2' DASH, WHITE)
- ⑲ SHOULDER RUMBLE STRIPS 16"

NOTES:

1. PAVEMENT MARKINGS AND RAISED REFLECTIVE PAVEMENT MARKERS ARE TO BE PLACED ACCORDING TO DISTRICT STANDARD 41.1 AND HIGHWAY STANDARDS 780001 AND 781001.
2. ALL SIGNS SHOULD BE ERECTED IN ACCORDANCE WITH HIGHWAY STANDARD 720006 AND AS DIRECTED BY THE ENGINEER.
3. REFER TO SCHEDULE OF QUANTITIES AND SPECIAL PROVISIONS FOR SIGN RELOCATION AND REMOVAL DETAILS.
4. FOR INTERSECTION DETAILS SEE TRAFFIC SIGNAL PLANS.

SIGN NAMING CONVENTION
XX-XX-XX

<p>STREET</p> <p>38 - 38TH STREET</p> <p>41 - 41ST STREET</p> <p>53 - 53RD STREET</p> <p>60 - 60TH STREET</p> <p>70 - 70TH STREET</p> <p>CTR - COALTOWN ROAD</p> <p>JDR - JOHN DEERE ROAD</p>	<p>SIGN NUMBER</p> <p>SUPPORT TYPE</p> <p>TS - TELESCOPING STEEL</p> <p>PM - POST MOUNTED</p> <p>WP - WOOD POST</p> <p>OHT - OVERHEAD TRUSS</p>
---	---

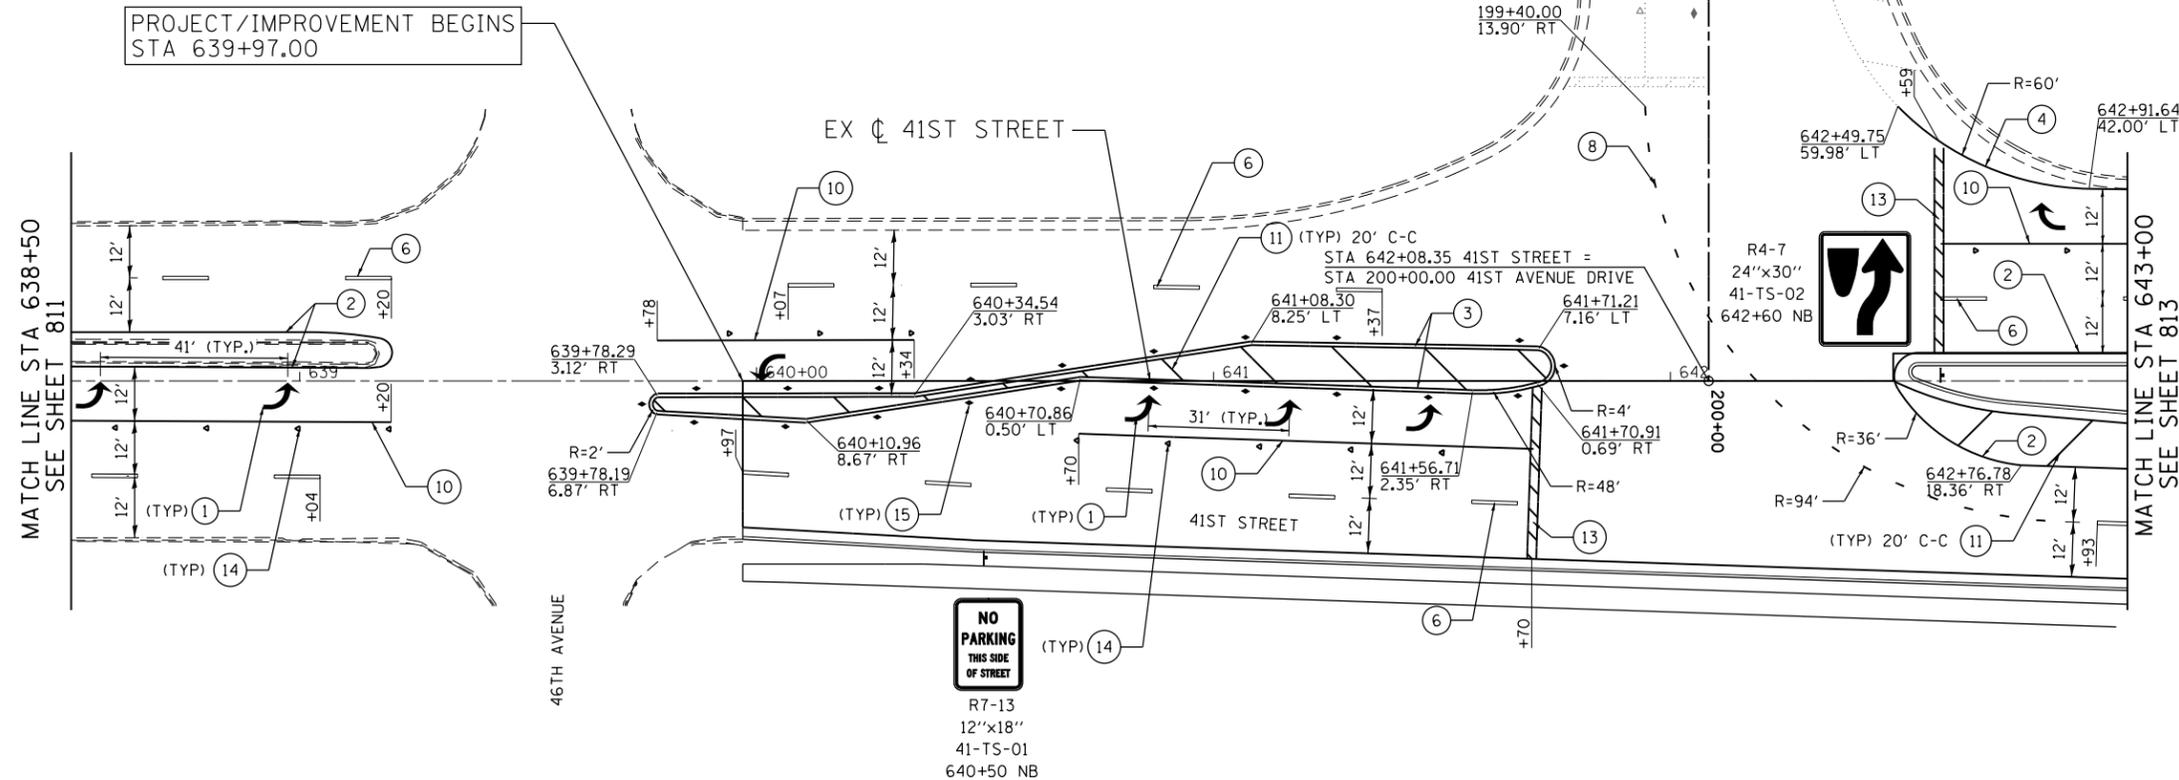


USER NAME = Plotted by LinZl	DESIGNED - KU	REVISED -	
	DRAWN - KU	REVISED -	
PLOT SCALE = 40.0000' / in.	CHECKED - ST	REVISED -	
PLOT DATE = 12/18/2014	DATE - 06/20/2014	REVISED -	

**STATE OF ILLINOIS
DEPARTMENT OF TRANSPORTATION**

41ST STREET PAVEMENT MARKING AND SIGNING PLANS	
SCALE: 1"=20'	SHEET NO. 34 OF 66 SHEETS
STA. 638+50.00 TO STA. 643+00.00	

F.A.P. RTE.	SECTION	COUNTY	TOTAL SHEETS	SHEET NO.
595	(142-1, 142)R	ROCK ISLAND	1353	812
CONTRACT NO. 64B83				
FED. ROAD DIST. NO. 2 ILLINOIS FED. AID PROJECT				

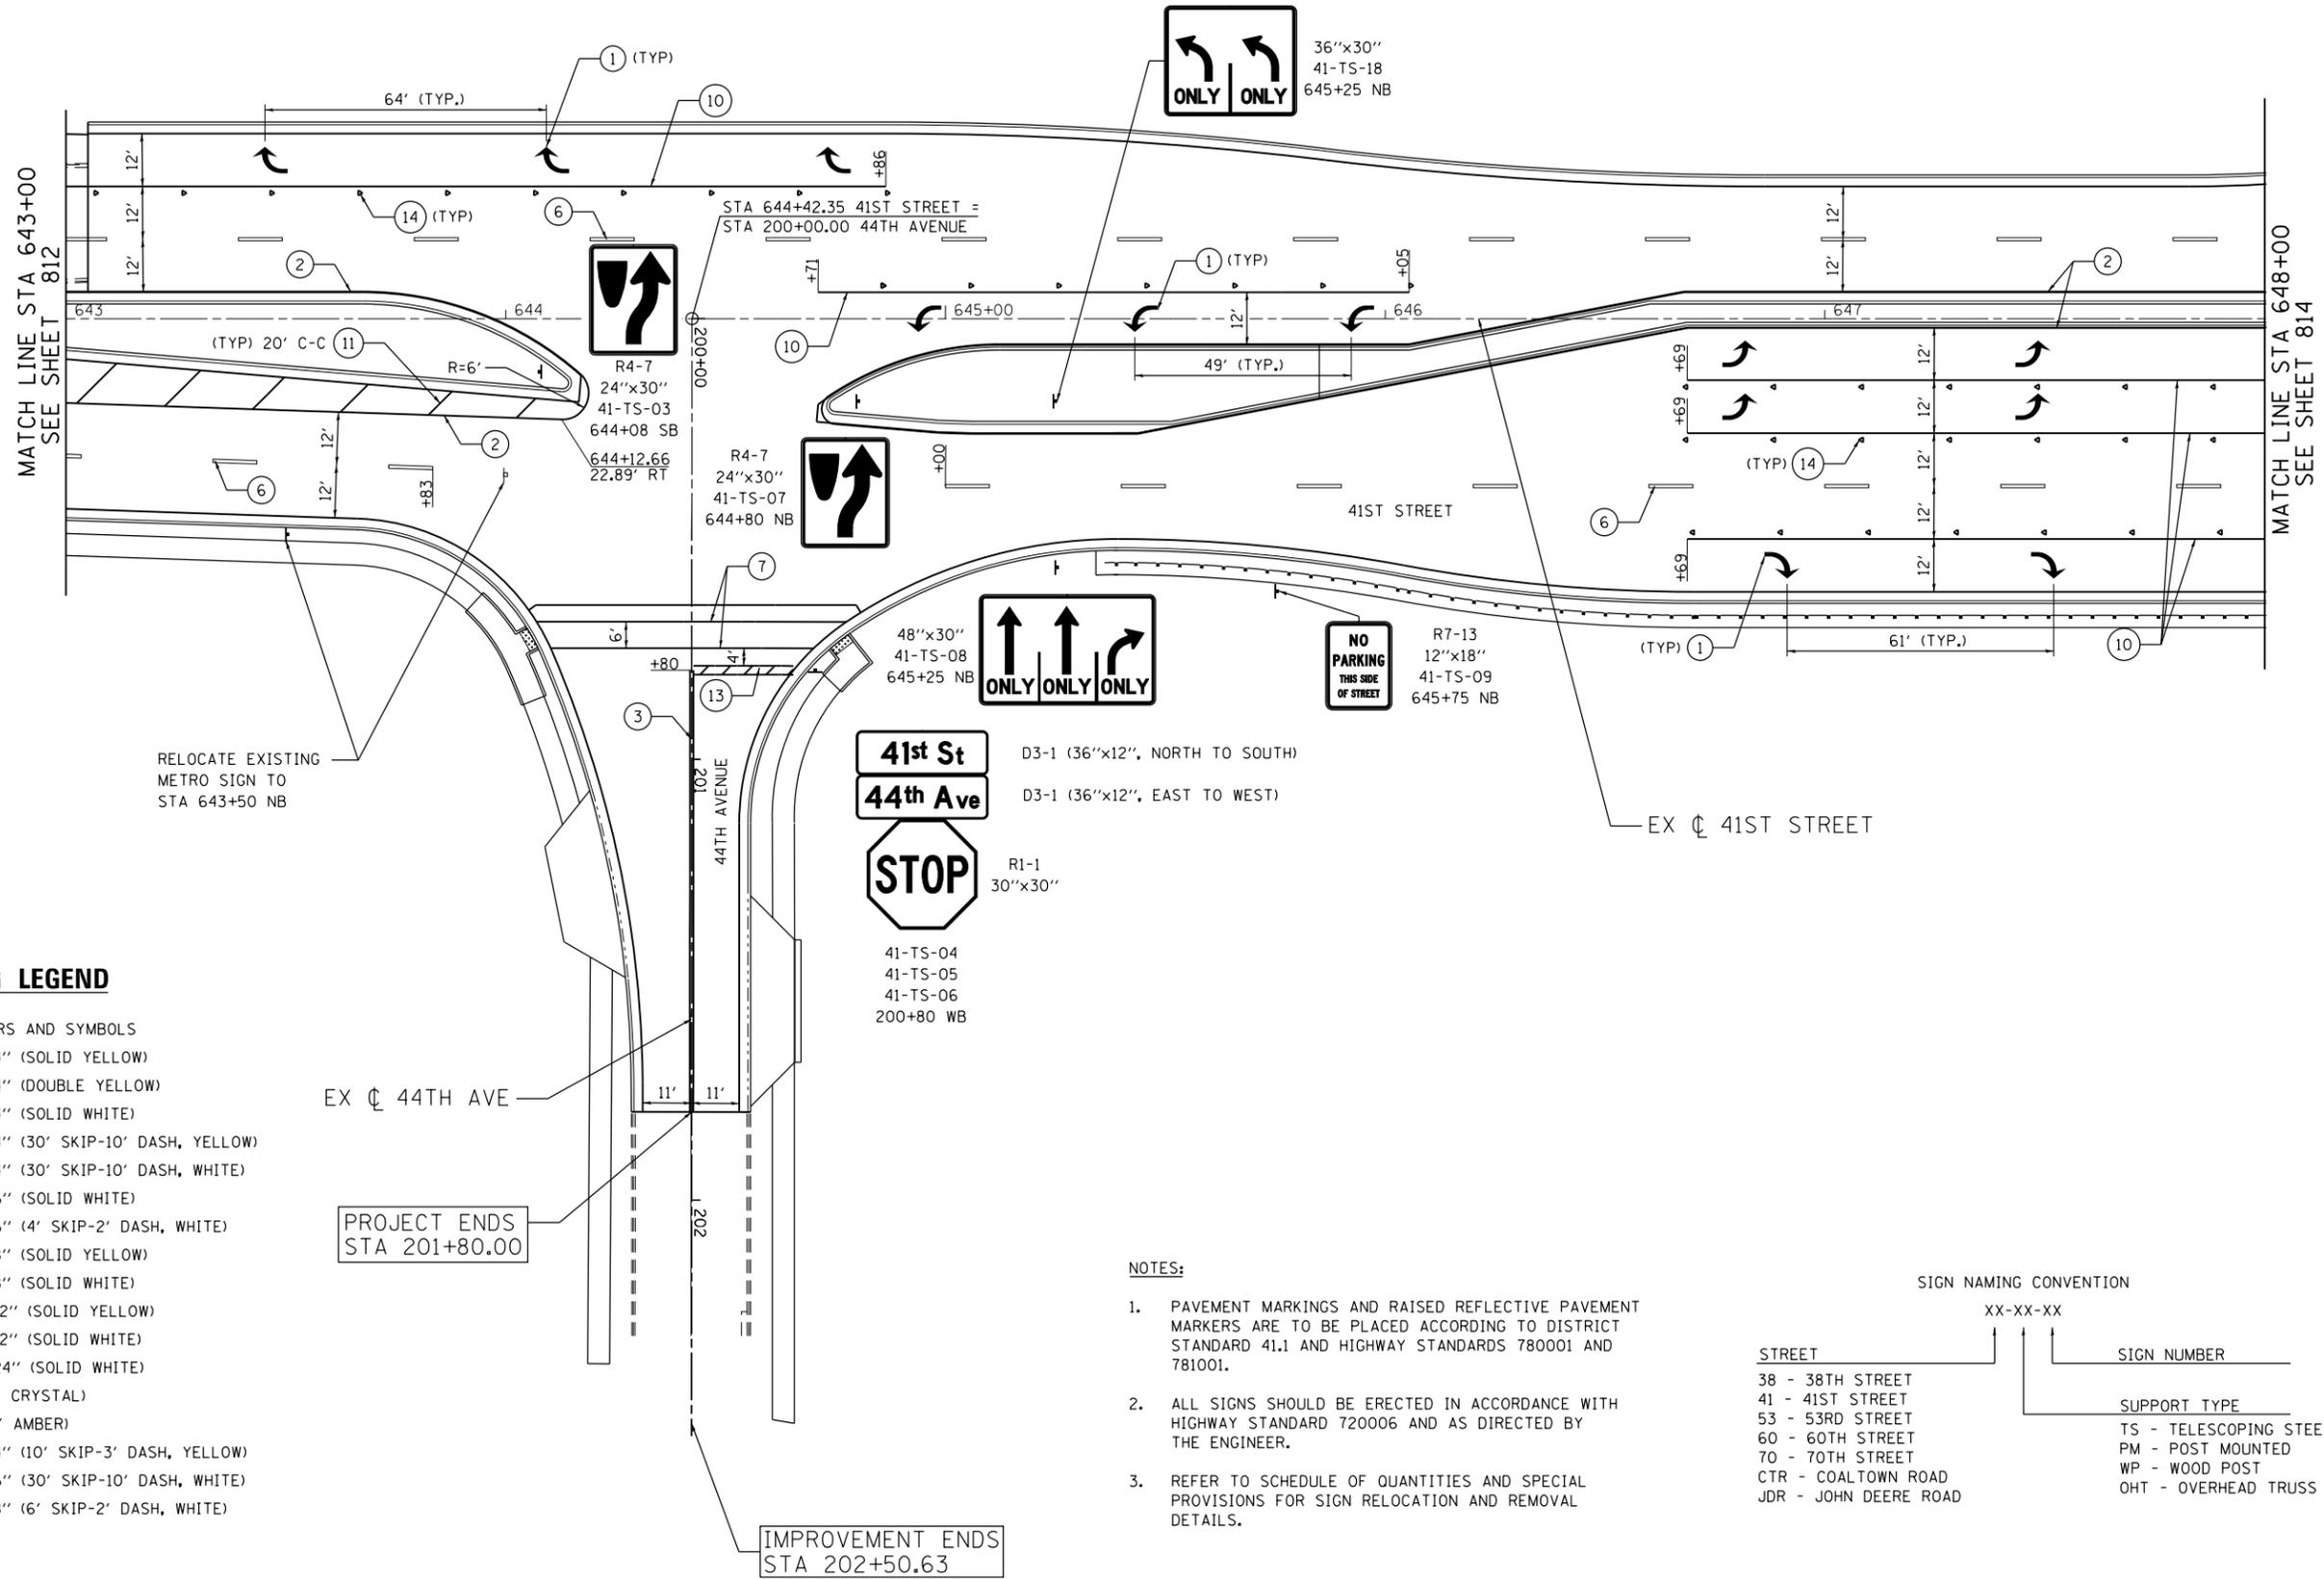

PAVEMENT MARKING LEGEND

- ① MODIFIED URETHANE PM - LETTERS AND SYMBOLS
- ② MODIFIED URETHANE PM - LINE 4" (SOLID YELLOW)
- ③ MODIFIED URETHANE PM - LINE 4" (DOUBLE YELLOW)
- ④ MODIFIED URETHANE PM - LINE 4" (SOLID WHITE)
- ⑤ MODIFIED URETHANE PM - LINE 4" (30' SKIP-10' DASH, YELLOW)
- ⑥ MODIFIED URETHANE PM - LINE 4" (30' SKIP-10' DASH, WHITE)
- ⑦ MODIFIED URETHANE PM - LINE 6" (SOLID WHITE)
- ⑧ MODIFIED URETHANE PM - LINE 6" (4' SKIP-2' DASH, WHITE)
- ⑨ MODIFIED URETHANE PM - LINE 8" (SOLID YELLOW)
- ⑩ MODIFIED URETHANE PM - LINE 8" (SOLID WHITE)
- ⑪ MODIFIED URETHANE PM - LINE 12" (SOLID YELLOW)
- ⑫ MODIFIED URETHANE PM - LINE 12" (SOLID WHITE)
- ⑬ MODIFIED URETHANE PM - LINE 24" (SOLID WHITE)
- ⑭ RAISED REFLECTIVE PM (ONE-WAY CRYSTAL)
- ⑮ RAISED REFLECTIVE PM (TWO-WAY AMBER)
- ⑯ MODIFIED URETHANE PM - LINE 4" (10' SKIP-3' DASH, YELLOW)
- ⑰ MODIFIED URETHANE PM - LINE 6" (30' SKIP-10' DASH, WHITE)
- ⑱ MODIFIED URETHANE PM - LINE 8" (6' SKIP-2' DASH, WHITE)
- ⑲ SHOULDER RUMBLE STRIPS 16"

NOTES:

1. PAVEMENT MARKINGS AND RAISED REFLECTIVE PAVEMENT MARKERS ARE TO BE PLACED ACCORDING TO DISTRICT STANDARD 41.1 AND HIGHWAY STANDARDS 780001 AND 781001.
2. ALL SIGNS SHOULD BE ERECTED IN ACCORDANCE WITH HIGHWAY STANDARD 720006 AND AS DIRECTED BY THE ENGINEER.
3. REFER TO SCHEDULE OF QUANTITIES AND SPECIAL PROVISIONS FOR SIGN RELOCATION AND REMOVAL DETAILS.

SIGN NAMING CONVENTION

STREET	SIGN NUMBER	SUPPORT TYPE
38 - 38TH STREET	XX-XX-XX	
41 - 41ST STREET		TS - TELESCOPING STEEL
53 - 53RD STREET		PM - POST MOUNTED
60 - 60TH STREET		WP - WOOD POST
70 - 70TH STREET		OHT - OVERHEAD TRUSS
CTR - COALTOWN ROAD		
JDR - JOHN DEERE ROAD		



USER NAME = Plotted by LinZl	DESIGNED - KU	REVISED -
PLOT SCALE = 40.0000' / in.	DRAWN - KU	REVISED -
PLOT DATE = 12/18/2014	CHECKED - AG	REVISED -
	DATE - 06/20/2014	REVISED -

**STATE OF ILLINOIS
DEPARTMENT OF TRANSPORTATION**

**41ST STREET
PAVEMENT MARKING AND SIGNING PLANS**


SCALE: 1"=20' SHEET NO. 35 OF 66 SHEETS STA. 643+00.00 TO STA. 648+00.00

F.A.P. RTE.	SECTION	COUNTY	TOTAL SHEETS	SHEET NO.
595	(142-1, 142)R	ROCK ISLAND	1353	813
CONTRACT NO. 64B83				

FED. ROAD DIST. NO. 2 ILLINOIS FED. AID PROJECT

PAVEMENT MARKING LEGEND

- ① MODIFIED URETHANE PM - LETTERS AND SYMBOLS
- ② MODIFIED URETHANE PM - LINE 4" (SOLID YELLOW)
- ③ MODIFIED URETHANE PM - LINE 4" (DOUBLE YELLOW)
- ④ MODIFIED URETHANE PM - LINE 4" (SOLID WHITE)
- ⑤ MODIFIED URETHANE PM - LINE 4" (30' SKIP-10' DASH, YELLOW)
- ⑥ MODIFIED URETHANE PM - LINE 4" (30' SKIP-10' DASH, WHITE)
- ⑦ MODIFIED URETHANE PM - LINE 6" (SOLID WHITE)
- ⑧ MODIFIED URETHANE PM - LINE 6" (4' SKIP-2' DASH, WHITE)
- ⑨ MODIFIED URETHANE PM - LINE 8" (SOLID YELLOW)
- ⑩ MODIFIED URETHANE PM - LINE 8" (SOLID WHITE)
- ⑪ MODIFIED URETHANE PM - LINE 12" (SOLID YELLOW)
- ⑫ MODIFIED URETHANE PM - LINE 12" (SOLID WHITE)
- ⑬ MODIFIED URETHANE PM - LINE 24" (SOLID WHITE)
- ⑭ RAISED REFLECTIVE PM (ONE-WAY CRYSTAL)
- ⑮ RAISED REFLECTIVE PM (TWO-WAY AMBER)
- ⑯ MODIFIED URETHANE PM - LINE 4" (10' SKIP-3' DASH, YELLOW)
- ⑰ MODIFIED URETHANE PM - LINE 6" (30' SKIP-10' DASH, WHITE)
- ⑱ MODIFIED URETHANE PM - LINE 8" (6' SKIP-2' DASH, WHITE)
- ⑲ SHOULDER RUMBLE STRIPS 16"

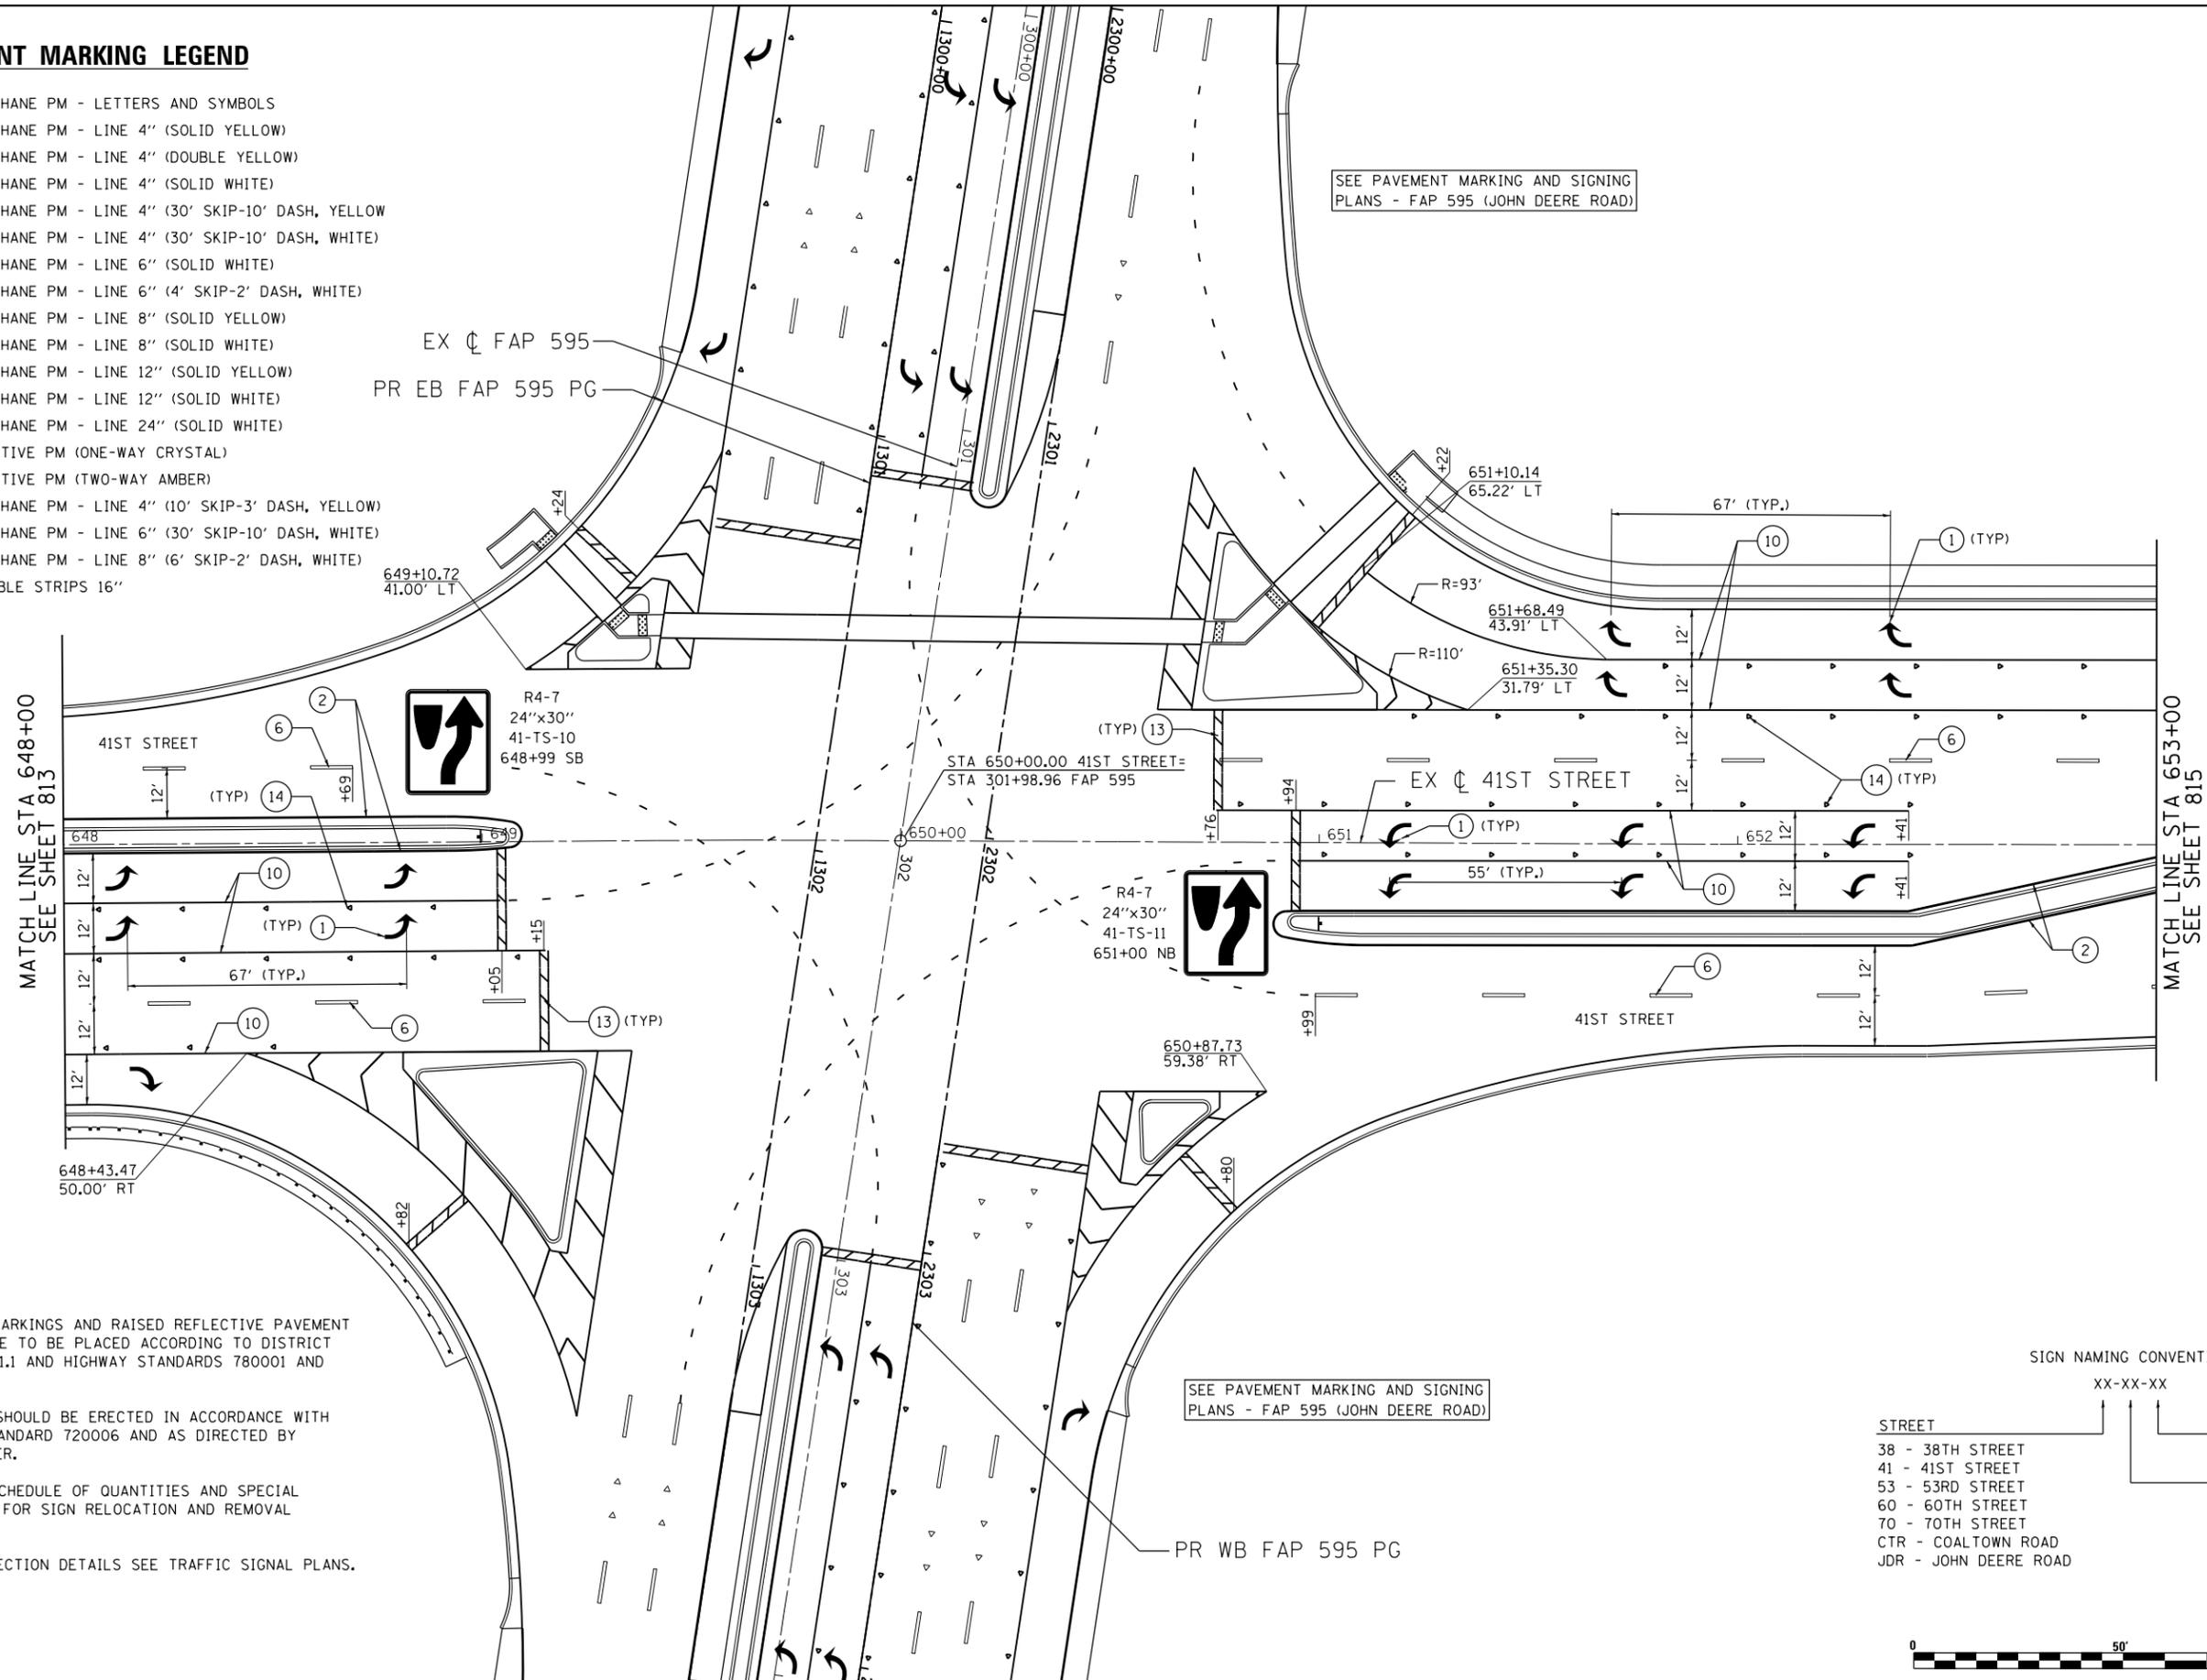

SEE PAVEMENT MARKING AND SIGNING PLANS - FAP 595 (JOHN DEERE ROAD)

SEE PAVEMENT MARKING AND SIGNING PLANS - FAP 595 (JOHN DEERE ROAD)

NOTES:

1. PAVEMENT MARKINGS AND RAISED REFLECTIVE PAVEMENT MARKERS ARE TO BE PLACED ACCORDING TO DISTRICT STANDARD 41.1 AND HIGHWAY STANDARDS 780001 AND 781001.
2. ALL SIGNS SHOULD BE ERECTED IN ACCORDANCE WITH HIGHWAY STANDARD 720006 AND AS DIRECTED BY THE ENGINEER.
3. REFER TO SCHEDULE OF QUANTITIES AND SPECIAL PROVISIONS FOR SIGN RELOCATION AND REMOVAL DETAILS.
4. FOR INTERSECTION DETAILS SEE TRAFFIC SIGNAL PLANS.

SIGN NAMING CONVENTION

STREET	SIGN NUMBER	SUPPORT TYPE
38 - 38TH STREET	XX-XX-XX	TS - TELESCOPING STEEL
41 - 41ST STREET		PM - POST MOUNTED
53 - 53RD STREET		WP - WOOD POST
60 - 60TH STREET		OHT - OVERHEAD TRUSS
70 - 70TH STREET		
CTR - COALTOWN ROAD		
JDR - JOHN DEERE ROAD		



USER NAME = Plotted by LinZi	DESIGNED - KU	REVISED -
PLOT SCALE = 40.0000' / in.	DRAWN - KU	REVISED -
PLOT DATE = 12/18/2014	CHECKED - AG	REVISED -
	DATE - 06/20/2014	REVISED -

**STATE OF ILLINOIS
DEPARTMENT OF TRANSPORTATION**


**41ST STREET
PAVEMENT MARKING AND SIGNING PLANS**

SCALE: 1"=20' SHEET NO. 36 OF 66 SHEETS STA. 648+00.00 TO STA. 653+00.00

F.A.P. RTE.	SECTION	COUNTY	TOTAL SHEETS	SHEET NO.
595	(142-1, 142)R	ROCK ISLAND	1353	814
FED. ROAD DIST. NO. 2 ILLINOIS FED. AID PROJECT				CONTRACT NO. 648B3





SEE PAVEMENT MARKING AND SIGNING PLANS - COALTOWN ROAD

 

MATCH LINE STA 653+00
SEE SHEET 814

RELOCATE EXISTING
ADOPT-A-STREET
SIGN TO STA 653+30

STA 654+50.01 41ST STREET =
STA 48+14.28 COALTOWN ROAD

  

SEE PAVEMENT MARKING AND SIGNING PLANS - COALTOWN ROAD

EX C 41ST STREET

PAVEMENT MARKING LEGEND

- ① MODIFIED URETHANE PM - LETTERS AND SYMBOLS
- ② MODIFIED URETHANE PM - LINE 4" (SOLID YELLOW)
- ③ MODIFIED URETHANE PM - LINE 4" (DOUBLE YELLOW)
- ④ MODIFIED URETHANE PM - LINE 4" (SOLID WHITE)
- ⑤ MODIFIED URETHANE PM - LINE 4" (30' SKIP-10' DASH, YELLOW)
- ⑥ MODIFIED URETHANE PM - LINE 4" (30' SKIP-10' DASH, WHITE)
- ⑦ MODIFIED URETHANE PM - LINE 6" (SOLID WHITE)
- ⑧ MODIFIED URETHANE PM - LINE 6" (4' SKIP-2' DASH, WHITE)
- ⑨ MODIFIED URETHANE PM - LINE 8" (SOLID YELLOW)
- ⑩ MODIFIED URETHANE PM - LINE 8" (SOLID WHITE)
- ⑪ MODIFIED URETHANE PM - LINE 12" (SOLID YELLOW)
- ⑫ MODIFIED URETHANE PM - LINE 12" (SOLID WHITE)
- ⑬ MODIFIED URETHANE PM - LINE 24" (SOLID WHITE)
- ⑭ RAISED REFLECTIVE PM (ONE-WAY CRYSTAL)
- ⑮ RAISED REFLECTIVE PM (TWO-WAY AMBER)
- ⑯ MODIFIED URETHANE PM - LINE 4" (10' SKIP-3' DASH, YELLOW)
- ⑰ MODIFIED URETHANE PM - LINE 6" (30' SKIP-10' DASH, WHITE)
- ⑱ MODIFIED URETHANE PM - LINE 8" (6' SKIP-2' DASH, WHITE)
- ⑲ SHOULDER RUMBLE STRIPS 16"

NOTES:

1. PAVEMENT MARKINGS AND RAISED REFLECTIVE PAVEMENT MARKERS ARE TO BE PLACED ACCORDING TO DISTRICT STANDARD 41.1 AND HIGHWAY STANDARDS 780001 AND 781001.
2. ALL SIGNS SHOULD BE ERECTED IN ACCORDANCE WITH HIGHWAY STANDARD 720006 AND AS DIRECTED BY THE ENGINEER.
3. REFER TO SCHEDULE OF QUANTITIES AND SPECIAL PROVISIONS FOR SIGN RELOCATION AND REMOVAL DETAILS.
4. FOR INTERSECTION DETAILS SEE TRAFFIC SIGNAL PLANS.

SIGN NAMING CONVENTION

XX-XX-XX

STREET	SIGN NUMBER	SUPPORT TYPE
38 - 38TH STREET		
41 - 41ST STREET		
53 - 53RD STREET		
60 - 60TH STREET		
70 - 70TH STREET		
CTR - COALTOWN ROAD		
JDR - JOHN DEERE ROAD		
		TS - TELESCOPING STEEL
		PM - POST MOUNTED
		WP - WOOD POST
		OHT - OVERHEAD TRUSS



USER NAME = Plotted by LinZl	DESIGNED - KU	REVISED -
	DRAWN - KU	REVISED -
PLOT SCALE = 48.0000' / in.	CHECKED - AG	REVISED -
PLOT DATE = 12/18/2014	DATE - 06/20/2014	REVISED -

STATE OF ILLINOIS DEPARTMENT OF TRANSPORTATION

41ST STREET PAVEMENT MARKING AND SIGNING PLANS

SCALE: 1"=20' SHEET NO. 37 OF 66 SHEETS STA. 653+00.00 TO STA. 658+00.00

F.A.P. RTE.	SECTION	COUNTY	TOTAL SHEETS	SHEET NO.
595	(142-1, 142)R	ROCK ISLAND	1353	815
CONTRACT NO. 64B83				



FED. ROAD DIST. NO. 2 ILLINOIS FED. AID PROJECT

PAVEMENT MARKING LEGEND

- ① MODIFIED URETHANE PM - LETTERS AND SYMBOLS
- ② MODIFIED URETHANE PM - LINE 4" (SOLID YELLOW)
- ③ MODIFIED URETHANE PM - LINE 4" (DOUBLE YELLOW)
- ④ MODIFIED URETHANE PM - LINE 4" (SOLID WHITE)
- ⑤ MODIFIED URETHANE PM - LINE 4" (30' SKIP-10' DASH, YELLOW)
- ⑥ MODIFIED URETHANE PM - LINE 4" (30' SKIP-10' DASH, WHITE)
- ⑦ MODIFIED URETHANE PM - LINE 6" (SOLID WHITE)
- ⑧ MODIFIED URETHANE PM - LINE 6" (4' SKIP-2' DASH, WHITE)
- ⑨ MODIFIED URETHANE PM - LINE 8" (SOLID YELLOW)
- ⑩ MODIFIED URETHANE PM - LINE 8" (SOLID WHITE)
- ⑪ MODIFIED URETHANE PM - LINE 12" (SOLID YELLOW)
- ⑫ MODIFIED URETHANE PM - LINE 12" (SOLID WHITE)
- ⑬ MODIFIED URETHANE PM - LINE 24" (SOLID WHITE)
- ⑭ RAISED REFLECTIVE PM (ONE-WAY CRYSTAL)
- ⑮ RAISED REFLECTIVE PM (TWO-WAY AMBER)
- ⑯ MODIFIED URETHANE PM - LINE 4" (10' SKIP-3' DASH, YELLOW)
- ⑰ MODIFIED URETHANE PM - LINE 6" (30' SKIP-10' DASH, WHITE)
- ⑱ MODIFIED URETHANE PM - LINE 8" (6' SKIP-2' DASH, WHITE)
- ⑲ SHOULDER RUMBLE STRIPS 16"

NOTES:

- 1. PAVEMENT MARKINGS AND RAISED REFLECTIVE PAVEMENT MARKERS ARE TO BE PLACED ACCORDING TO DISTRICT STANDARD 41.1 AND HIGHWAY STANDARDS 780001 AND 781001.
- 2. ALL SIGNS SHOULD BE ERECTED IN ACCORDANCE WITH HIGHWAY STANDARD 720006 AND AS DIRECTED BY THE ENGINEER.
- 3. REFER TO SCHEDULE OF QUANTITIES AND SPECIAL PROVISIONS FOR SIGN RELOCATION AND REMOVAL DETAILS.

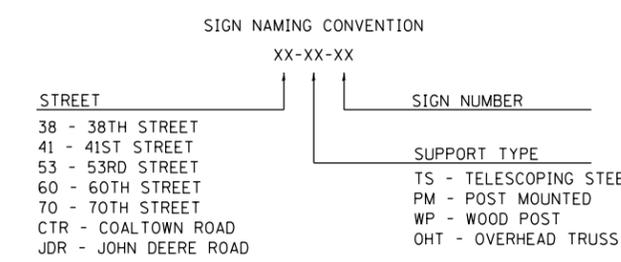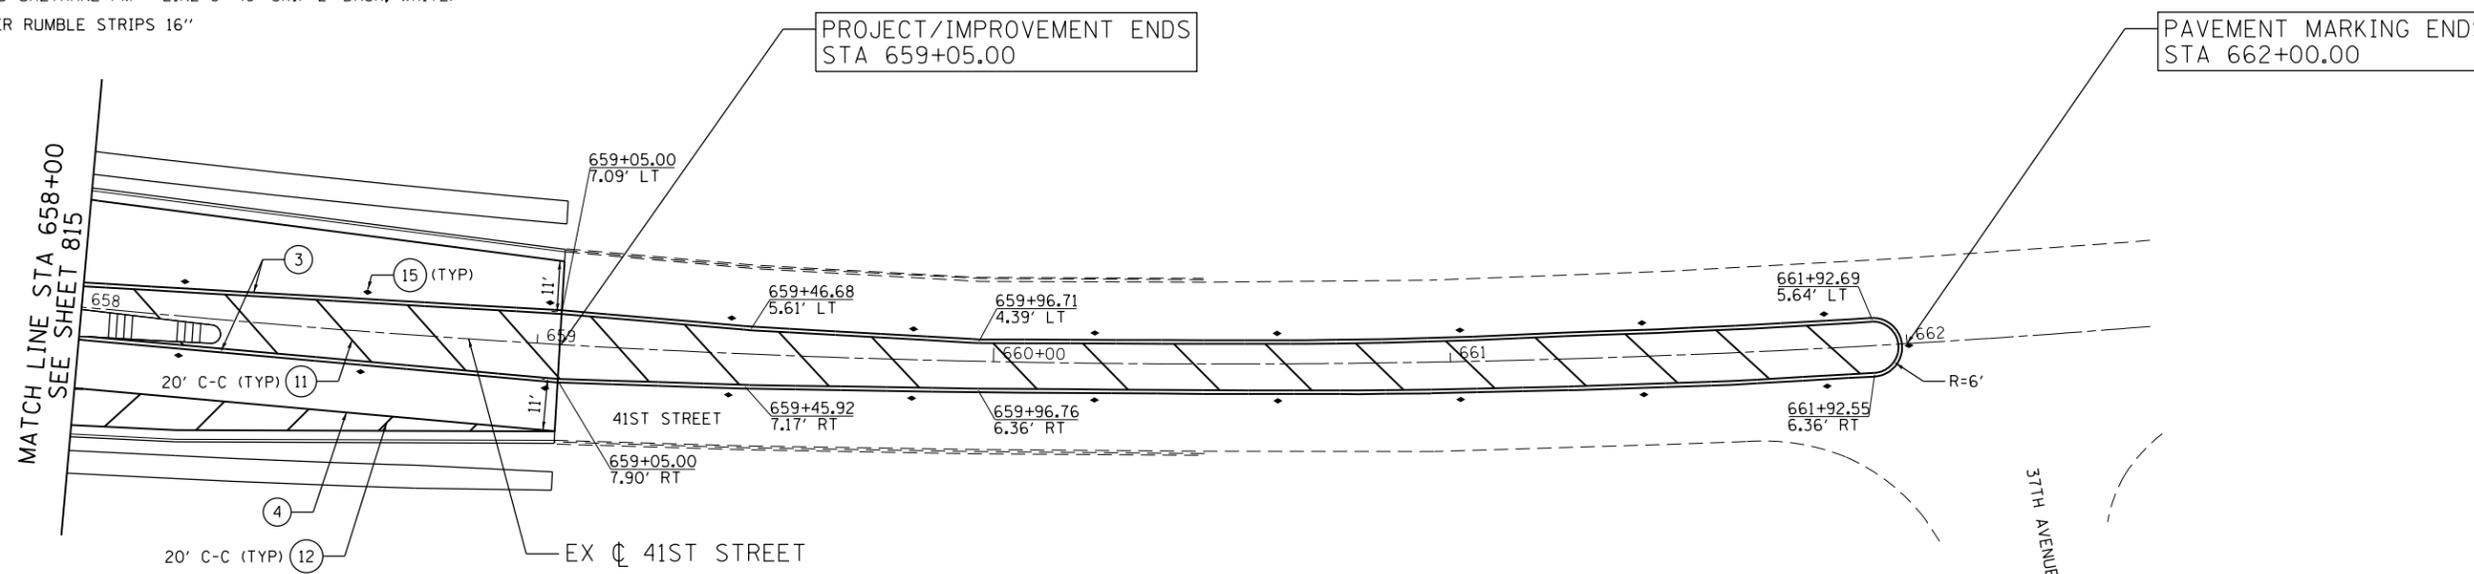

Lin Engineering, Ltd.
Consulting Engineers
Chatham, Illinois

USER NAME = Plotted by LinZl	DESIGNED - KU	REVISED -
	DRAWN - KU	REVISED -
PLOT SCALE = 40.0000' / in.	CHECKED - AG	REVISED -
PLOT DATE = 12/18/2014	DATE - 06/20/2014	REVISED -


**STATE OF ILLINOIS
DEPARTMENT OF TRANSPORTATION**

**41ST STREET
PAVEMENT MARKING AND SIGNING PLANS**

SCALE: 1"=20' SHEET NO. 38 OF 66 SHEETS STA. 658+00.00 TO STA. 662+00.00

F.A.P. RTE.	SECTION	COUNTY	TOTAL SHEETS	SHEET NO.
595	(142-1, 142)R	ROCK ISLAND	1353	816
CONTRACT NO. 64B83				

FED. ROAD DIST. NO. 2 ILLINOIS FED. AID PROJECT

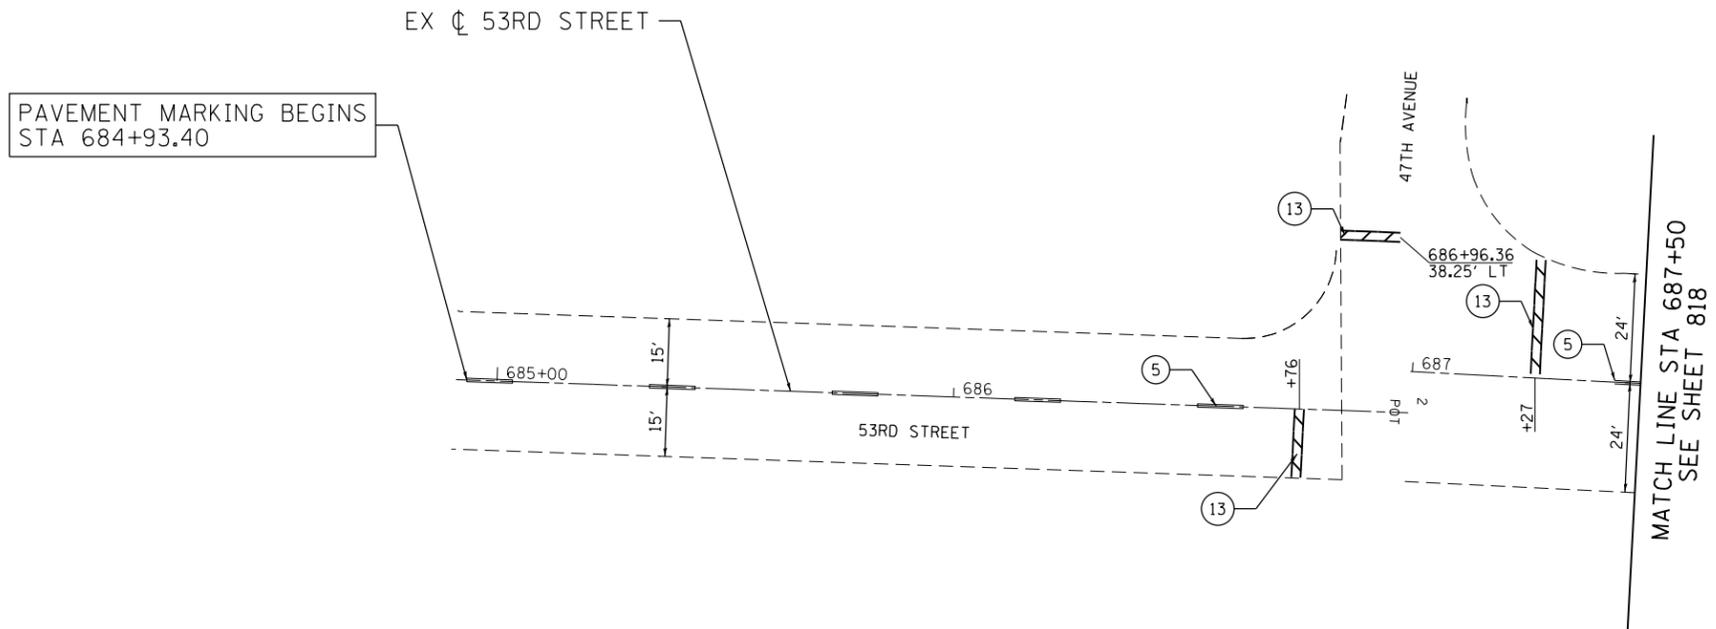


PAVEMENT MARKING LEGEND

- ① MODIFIED URETHANE PM - LETTERS AND SYMBOLS
- ② MODIFIED URETHANE PM - LINE 4" (SOLID YELLOW)
- ③ MODIFIED URETHANE PM - LINE 4" (DOUBLE YELLOW)
- ④ MODIFIED URETHANE PM - LINE 4" (SOLID WHITE)
- ⑤ MODIFIED URETHANE PM - LINE 4" (30' SKIP-10' DASH, YELLOW)
- ⑥ MODIFIED URETHANE PM - LINE 4" (30' SKIP-10' DASH, WHITE)
- ⑦ MODIFIED URETHANE PM - LINE 6" (SOLID WHITE)
- ⑧ MODIFIED URETHANE PM - LINE 6" (4' SKIP-2' DASH, WHITE)
- ⑨ MODIFIED URETHANE PM - LINE 8" (SOLID YELLOW)
- ⑩ MODIFIED URETHANE PM - LINE 8" (SOLID WHITE)
- ⑪ MODIFIED URETHANE PM - LINE 12" (SOLID YELLOW)
- ⑫ MODIFIED URETHANE PM - LINE 12" (SOLID WHITE)
- ⑬ MODIFIED URETHANE PM - LINE 24" (SOLID WHITE)
- ⑭ RAISED REFLECTIVE PM (ONE-WAY CRYSTAL)
- ⑮ RAISED REFLECTIVE PM (TWO-WAY AMBER)
- ⑯ MODIFIED URETHANE PM - LINE 4" (10' SKIP-3' DASH, YELLOW)
- ⑰ MODIFIED URETHANE PM - LINE 6" (30' SKIP-10' DASH, WHITE)
- ⑱ MODIFIED URETHANE PM - LINE 8" (6' SKIP-2' DASH, WHITE)
- ⑲ SHOULDER RUMBLE STRIPS 16"

NOTES:

1. PAVEMENT MARKINGS AND RAISED REFLECTIVE PAVEMENT MARKERS ARE TO BE PLACED ACCORDING TO DISTRICT STANDARD 41.1 AND HIGHWAY STANDARDS 780001 AND 781001.
2. ALL SIGNS SHOULD BE ERECTED IN ACCORDANCE WITH HIGHWAY STANDARD 720006 AND AS DIRECTED BY THE ENGINEER.
3. REFER TO SCHEDULE OF QUANTITIES AND SPECIAL PROVISIONS FOR SIGN RELOCATION AND REMOVAL DETAILS.

SIGN NAMING CONVENTION

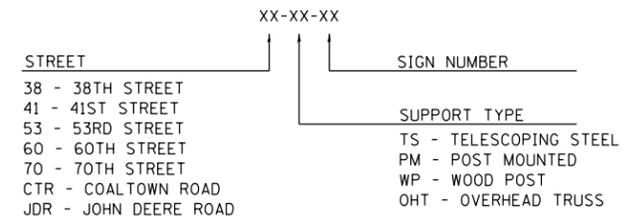


USER NAME = Plotted by Lin21	DESIGNED - KU	REVISED -
	DRAWN - KU	REVISED -
PLOT SCALE = 40.0000' / in.	CHECKED - AG	REVISED -
PLOT DATE = 12/18/2014	DATE - 06/20/2014	REVISED -

**STATE OF ILLINOIS
DEPARTMENT OF TRANSPORTATION**

**53RD STREET
PAVEMENT MARKING AND SIGNING PLANS**

SCALE: 1"=20' SHEET NO. 39 OF 66 SHEETS STA. 684+93.40 TO STA. 687+50.00

F.A.P. RTE.	SECTION	COUNTY	TOTAL SHEETS	SHEET NO.
595	(142-1, 142)R	ROCK ISLAND	1353	817
FED. ROAD DIST. NO. 2 ILLINOIS FED. AID PROJECT			CONTRACT NO. 64B83	

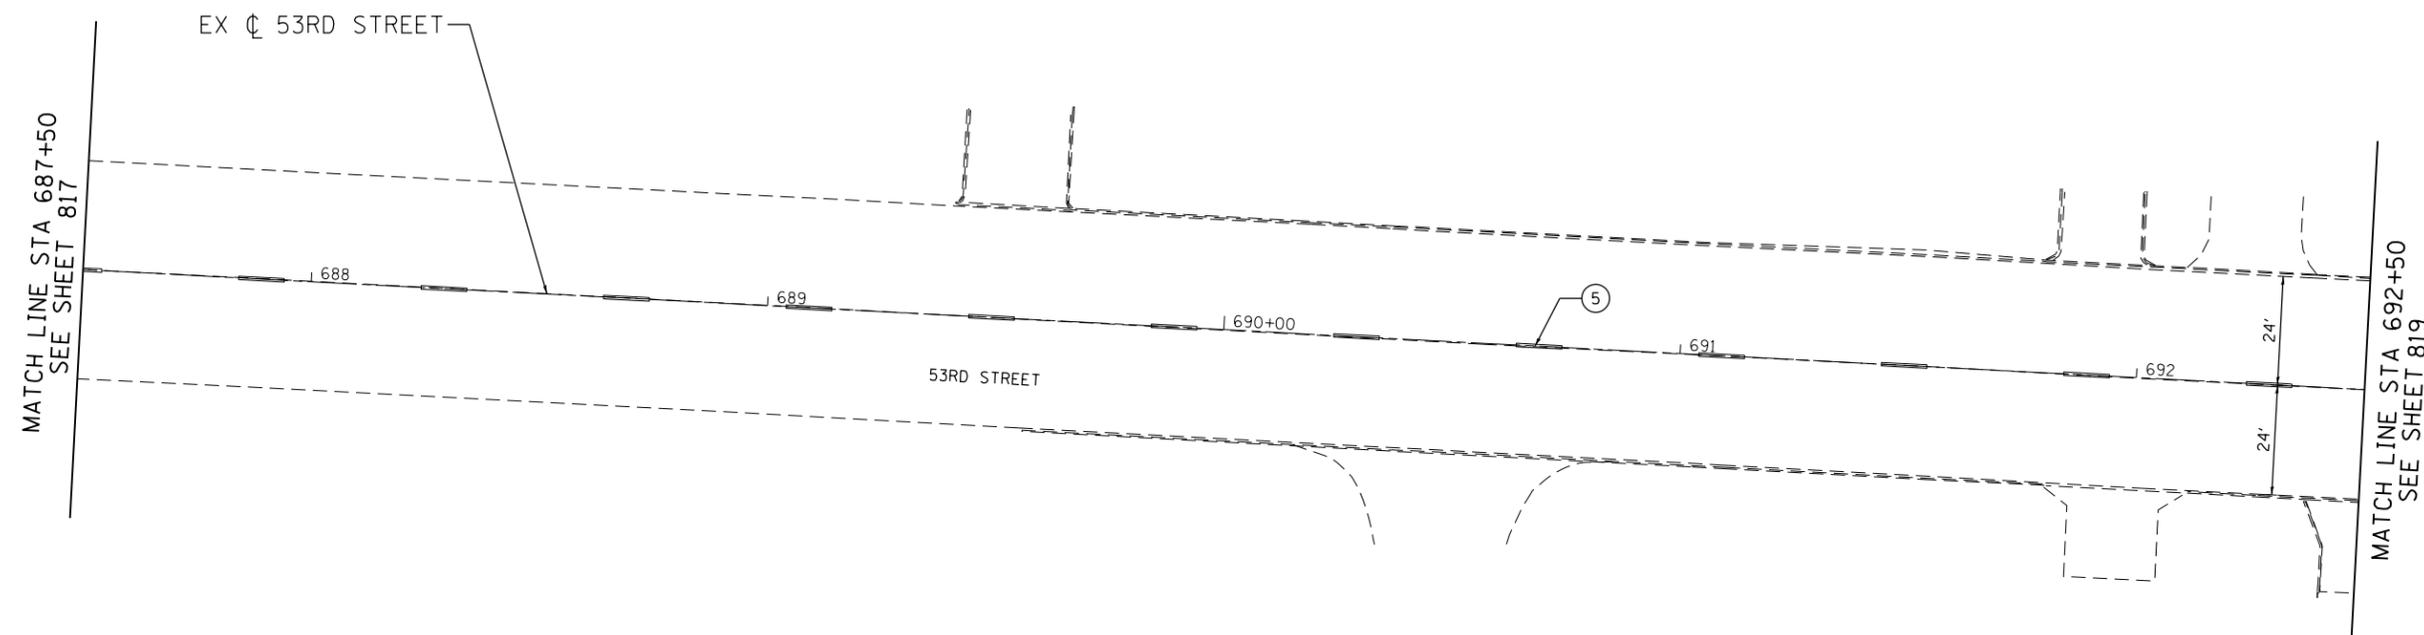


PAVEMENT MARKING LEGEND

- ① MODIFIED URETHANE PM - LETTERS AND SYMBOLS
- ② MODIFIED URETHANE PM - LINE 4" (SOLID YELLOW)
- ③ MODIFIED URETHANE PM - LINE 4" (DOUBLE YELLOW)
- ④ MODIFIED URETHANE PM - LINE 4" (SOLID WHITE)
- ⑤ MODIFIED URETHANE PM - LINE 4" (30' SKIP-10' DASH, YELLOW)
- ⑥ MODIFIED URETHANE PM - LINE 4" (30' SKIP-10' DASH, WHITE)
- ⑦ MODIFIED URETHANE PM - LINE 6" (SOLID WHITE)
- ⑧ MODIFIED URETHANE PM - LINE 6" (4' SKIP-2' DASH, WHITE)
- ⑨ MODIFIED URETHANE PM - LINE 8" (SOLID YELLOW)
- ⑩ MODIFIED URETHANE PM - LINE 8" (SOLID WHITE)
- ⑪ MODIFIED URETHANE PM - LINE 12" (SOLID YELLOW)
- ⑫ MODIFIED URETHANE PM - LINE 12" (SOLID WHITE)
- ⑬ MODIFIED URETHANE PM - LINE 24" (SOLID WHITE)
- ⑭ RAISED REFLECTIVE PM (ONE-WAY CRYSTAL)
- ⑮ RAISED REFLECTIVE PM (TWO-WAY AMBER)
- ⑯ MODIFIED URETHANE PM - LINE 4" (10' SKIP-3' DASH, YELLOW)
- ⑰ MODIFIED URETHANE PM - LINE 6" (30' SKIP-10' DASH, WHITE)
- ⑱ MODIFIED URETHANE PM - LINE 8" (6' SKIP-2' DASH, WHITE)
- ⑲ SHOULDER RUMBLE STRIPS 16"

NOTES:

1. PAVEMENT MARKINGS AND RAISED REFLECTIVE PAVEMENT MARKERS ARE TO BE PLACED ACCORDING TO DISTRICT STANDARD 41.1 AND HIGHWAY STANDARDS 780001 AND 781001.
2. ALL SIGNS SHOULD BE ERECTED IN ACCORDANCE WITH HIGHWAY STANDARD 720006 AND AS DIRECTED BY THE ENGINEER.
3. REFER TO SCHEDULE OF QUANTITIES AND SPECIAL PROVISIONS FOR SIGN RELOCATION AND REMOVAL DETAILS.

SIGN NAMING CONVENTION

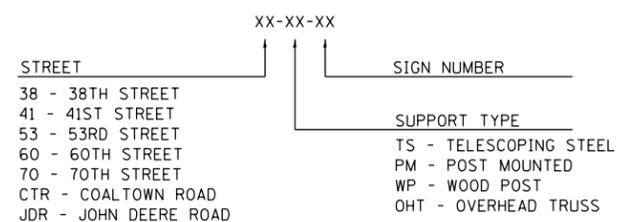

USER NAME = Plotted by LinZi	DESIGNED - KU	REVISED -
	DRAWN - KU	REVISED -
PLOT SCALE = 40.0000' / in.	CHECKED - AG	REVISED -
PLOT DATE = 12/18/2014	DATE - 06/20/2014	REVISED -

**STATE OF ILLINOIS
DEPARTMENT OF TRANSPORTATION**


**53RD STREET
PAVEMENT MARKING AND SIGNING PLANS**

SCALE: 1"=20' SHEET NO. 40 OF 66 SHEETS STA. 687+50.00 TO STA. 692+50.00

F.A.P. RTE.	SECTION	COUNTY	TOTAL SHEETS	SHEET NO.
595	(142-1, 142)R	ROCK ISLAND	1353	818
CONTRACT NO. 64B83				
FED. ROAD DIST. NO. 2 ILLINOIS FED. AID PROJECT				

NOTES:

- PAVEMENT MARKINGS AND RAISED REFLECTIVE PAVEMENT MARKERS ARE TO BE PLACED ACCORDING TO DISTRICT STANDARD 41.1 AND HIGHWAY STANDARDS 780001 AND 781001.
- ALL SIGNS SHOULD BE ERECTED IN ACCORDANCE WITH HIGHWAY STANDARD 720006 AND AS DIRECTED BY THE ENGINEER.
- REFER TO SCHEDULE OF QUANTITIES AND SPECIAL PROVISIONS FOR SIGN RELOCATION AND REMOVAL DETAILS.

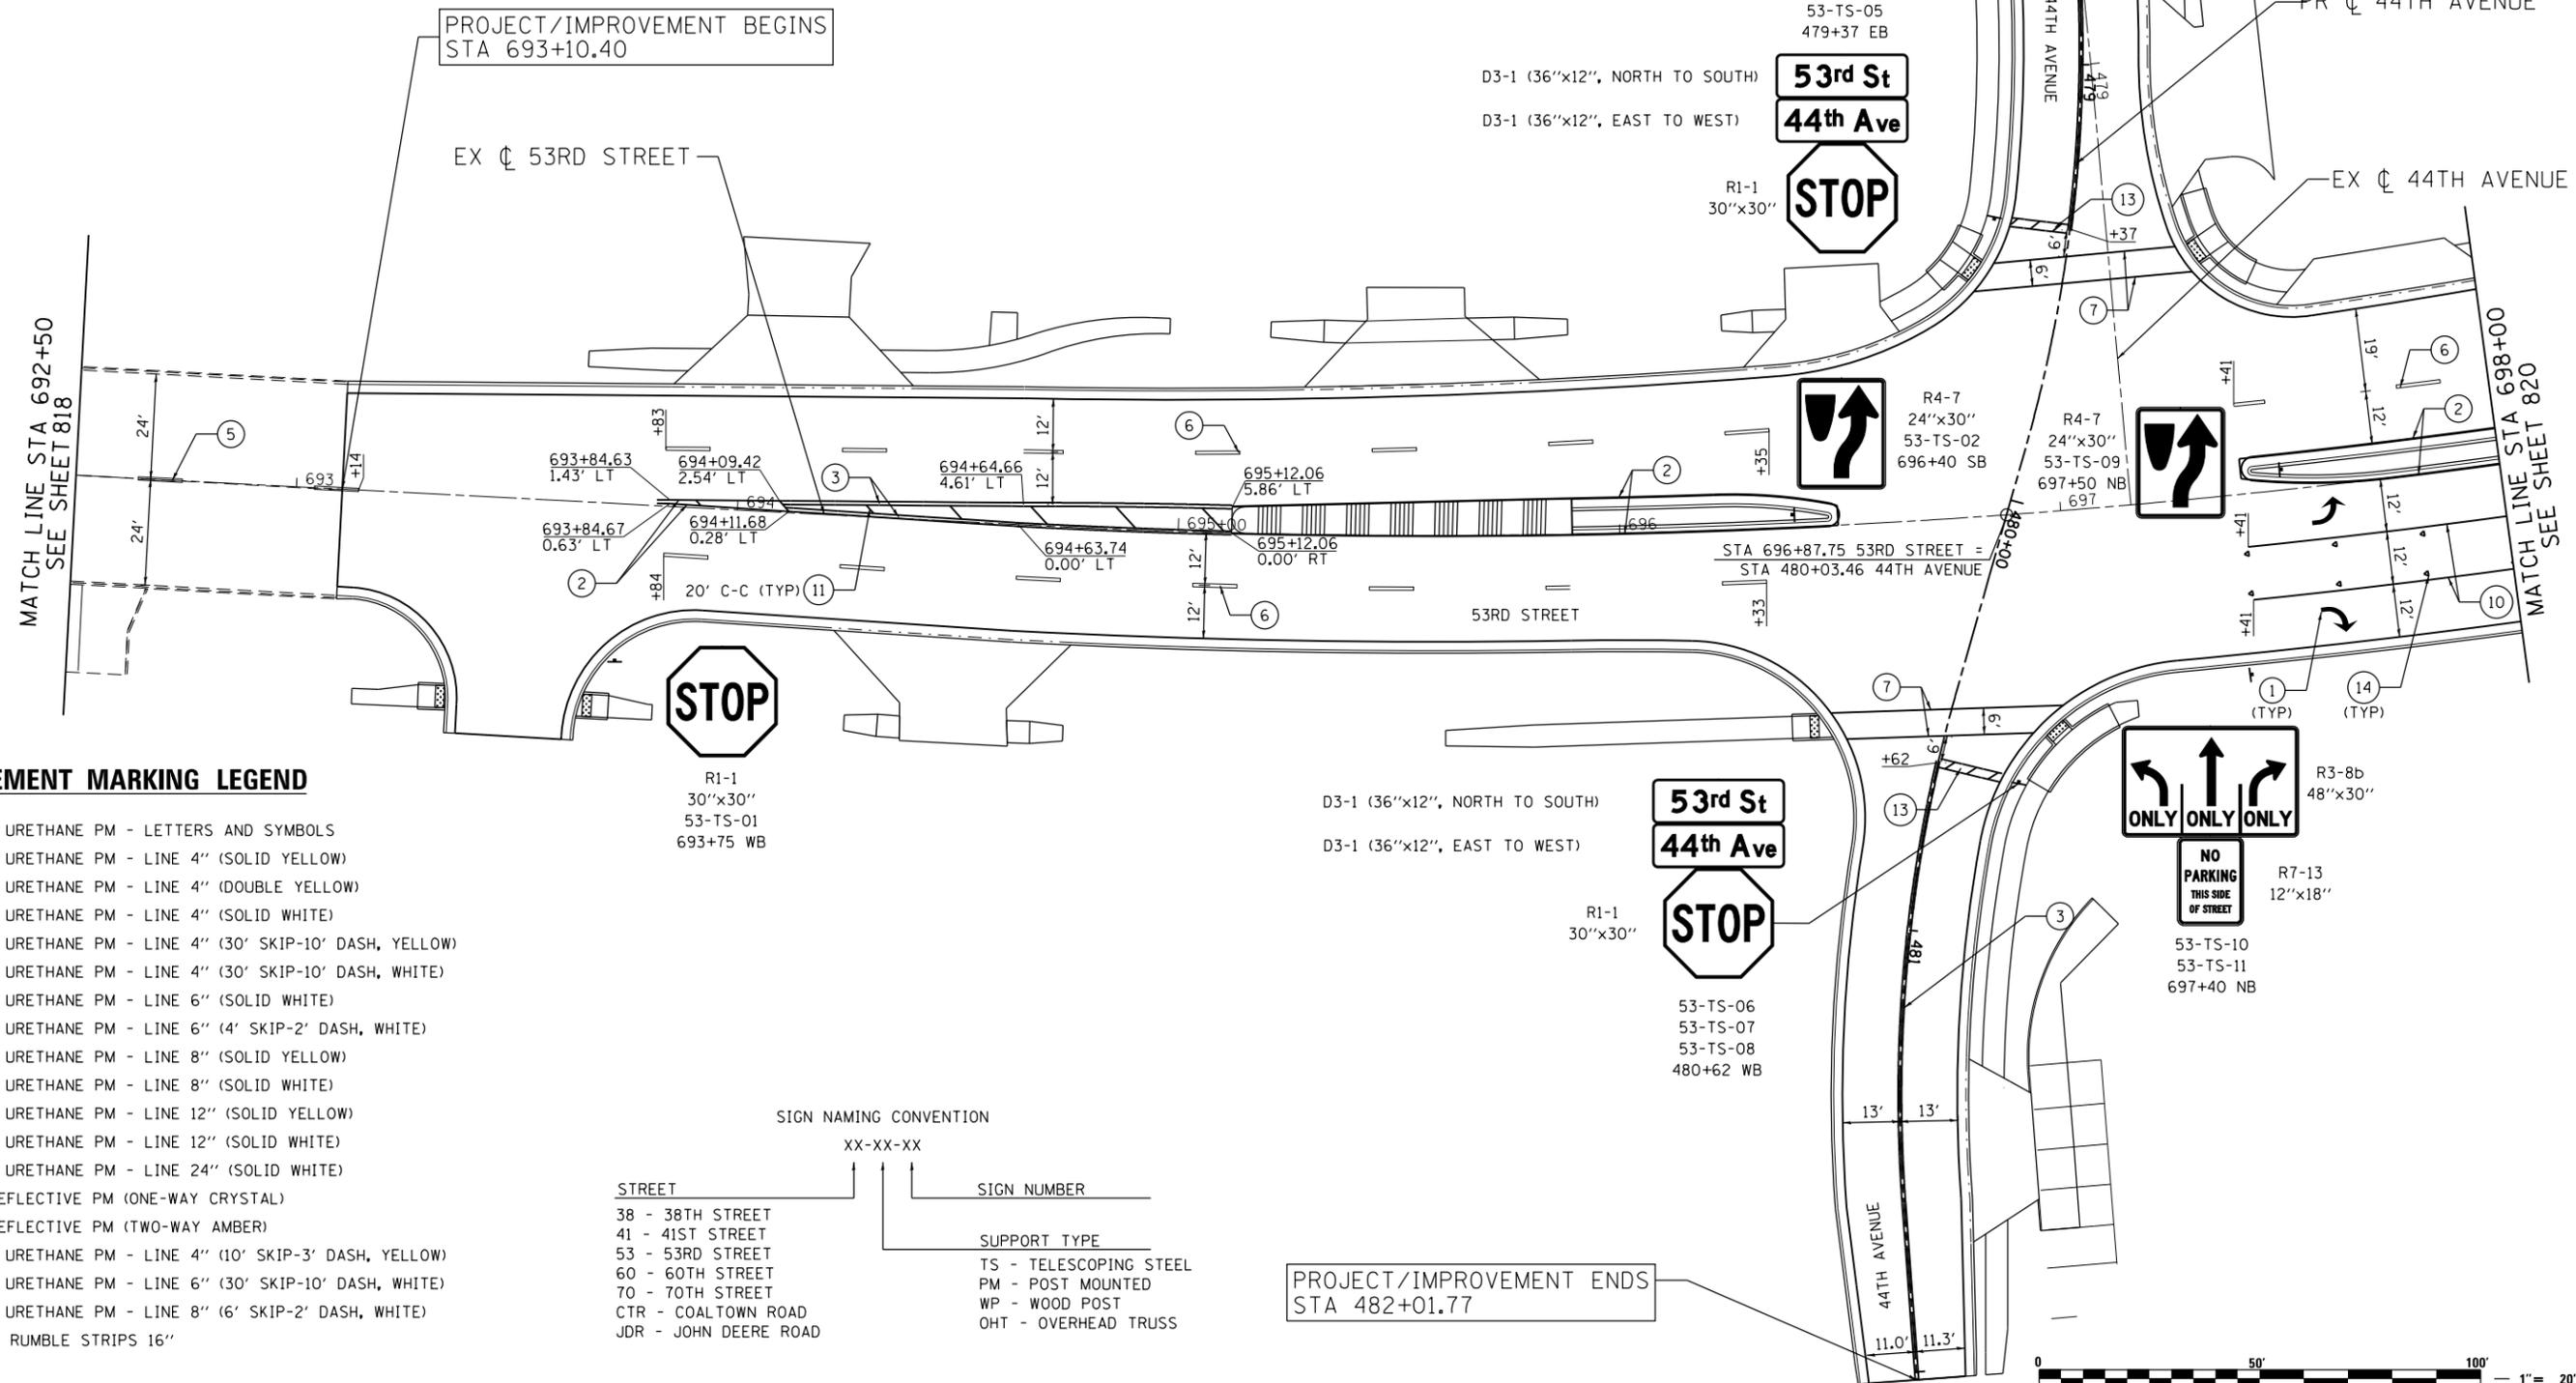

PAVEMENT MARKING LEGEND

- MODIFIED URETHANE PM - LETTERS AND SYMBOLS
- MODIFIED URETHANE PM - LINE 4" (SOLID YELLOW)
- MODIFIED URETHANE PM - LINE 4" (DOUBLE YELLOW)
- MODIFIED URETHANE PM - LINE 4" (SOLID WHITE)
- MODIFIED URETHANE PM - LINE 4" (30' SKIP-10' DASH, YELLOW)
- MODIFIED URETHANE PM - LINE 4" (30' SKIP-10' DASH, WHITE)
- MODIFIED URETHANE PM - LINE 6" (SOLID WHITE)
- MODIFIED URETHANE PM - LINE 6" (4' SKIP-2' DASH, WHITE)
- MODIFIED URETHANE PM - LINE 8" (SOLID YELLOW)
- MODIFIED URETHANE PM - LINE 8" (SOLID WHITE)
- MODIFIED URETHANE PM - LINE 12" (SOLID YELLOW)
- MODIFIED URETHANE PM - LINE 12" (SOLID WHITE)
- MODIFIED URETHANE PM - LINE 24" (SOLID WHITE)
- RAISED REFLECTIVE PM (ONE-WAY CRYSTAL)
- RAISED REFLECTIVE PM (TWO-WAY AMBER)
- MODIFIED URETHANE PM - LINE 4" (10' SKIP-3' DASH, YELLOW)
- MODIFIED URETHANE PM - LINE 6" (30' SKIP-10' DASH, WHITE)
- MODIFIED URETHANE PM - LINE 8" (6' SKIP-2' DASH, WHITE)
- SHOULDER RUMBLE STRIPS 16"

SIGN NAMING CONVENTION

STREET	SIGN NUMBER	SUPPORT TYPE
38 - 38TH STREET	XX-XX-XX	
41 - 41ST STREET		
53 - 53RD STREET		
60 - 60TH STREET		
70 - 70TH STREET		
CTR - COALTOWN ROAD		
JDR - JOHN DEERE ROAD		



USER NAME = Plotted by LinZi	DESIGNED - KU	REVISED -
PLOT SCALE = 40.0000' / in.	DRAWN - KU	REVISED -
PLOT DATE = 12/18/2014	CHECKED - AG	REVISED -
	DATE - 06/20/2014	REVISED -

**STATE OF ILLINOIS
DEPARTMENT OF TRANSPORTATION**

**53RD STREET
PAVEMENT MARKING AND SIGNING PLANS**

SCALE: 1"=20' SHEET NO. 41 OF 66 SHEETS STA. 692+50.00 TO STA. 698+00.00

F.A.P. RTE.	SECTION	COUNTY	TOTAL SHEETS	SHEET NO.
595	(142-1, 142)R	ROCK ISLAND	1353	819
CONTRACT NO. 64B83				

PAVEMENT MARKING LEGEND

- ① MODIFIED URETHANE PM - LETTERS AND SYMBOLS
- ② MODIFIED URETHANE PM - LINE 4" (SOLID YELLOW)
- ③ MODIFIED URETHANE PM - LINE 4" (DOUBLE YELLOW)
- ④ MODIFIED URETHANE PM - LINE 4" (SOLID WHITE)
- ⑤ MODIFIED URETHANE PM - LINE 4" (30' SKIP-10' DASH, YELLOW)
- ⑥ MODIFIED URETHANE PM - LINE 4" (30' SKIP-10' DASH, WHITE)
- ⑦ MODIFIED URETHANE PM - LINE 6" (SOLID WHITE)
- ⑧ MODIFIED URETHANE PM - LINE 6" (4' SKIP-2' DASH, WHITE)
- ⑨ MODIFIED URETHANE PM - LINE 8" (SOLID YELLOW)
- ⑩ MODIFIED URETHANE PM - LINE 8" (SOLID WHITE)
- ⑪ MODIFIED URETHANE PM - LINE 12" (SOLID YELLOW)
- ⑫ MODIFIED URETHANE PM - LINE 12" (SOLID WHITE)
- ⑬ MODIFIED URETHANE PM - LINE 24" (SOLID WHITE)
- ⑭ RAISED REFLECTIVE PM (ONE-WAY CRYSTAL)
- ⑮ RAISED REFLECTIVE PM (TWO-WAY AMBER)
- ⑯ MODIFIED URETHANE PM - LINE 4" (10' SKIP-3' DASH, YELLOW)
- ⑰ MODIFIED URETHANE PM - LINE 6" (30' SKIP-10' DASH, WHITE)
- ⑱ MODIFIED URETHANE PM - LINE 8" (6' SKIP-2' DASH, WHITE)
- ⑲ SHOULDER RUMBLE STRIPS 16"



W11-2
36"x36"
53-TS-18
702+68 SB

W16-7P
21"x15"
53-TS-19
702+68 SB

SEE PAVEMENT MARKING AND SIGNING PLANS - FAP 595 (JOHN DEERE ROAD)

SEE PAVEMENT MARKING AND SIGNING PLANS - COALTOWN ROAD

R2-1
30"x36"
53-TS-12
698+20 SB

SPEED LIMIT 30

R3-8b
48"x30"
53-TS-14
701+50 SB

ONLY ONLY ONLY

R4-7
24"x30"
53-TS-13
699+10 SB

W4-2R
36"x36"
53-TS-15
703+00 NB

W11-2
36"x36"
53-TS-16
702+30 NB

W16-7P
21"x15"
53-TS-17
702+30 NB

SEE PAVEMENT MARKING AND SIGNING PLANS - COALTOWN ROAD

RELOCATE EXISTING SPEED LIMIT 30 SIGN & NO TRUCKS SIGN TO STA 703+66 NB

SIGN NAMING CONVENTION

XX-XX-XX

STREET	SIGN NUMBER
38 - 38TH STREET	
41 - 41ST STREET	
53 - 53RD STREET	
60 - 60TH STREET	
70 - 70TH STREET	
CTR - COALTOWN ROAD	
JDR - JOHN DEERE ROAD	
SUPPORT TYPE	
TS - TELESCOPING STEEL	
PM - POST MOUNTED	
WP - WOOD POST	
OHT - OVERHEAD TRUSS	

- NOTES:**
- PAVEMENT MARKINGS AND RAISED REFLECTIVE PAVEMENT MARKERS ARE TO BE PLACED ACCORDING TO DISTRICT STANDARD 41.1 AND HIGHWAY STANDARDS 780001 AND 781001.
 - ALL SIGNS SHOULD BE ERECTED IN ACCORDANCE WITH HIGHWAY STANDARD 720006 AND AS DIRECTED BY THE ENGINEER.
 - REFER TO SCHEDULE OF QUANTITIES AND SPECIAL PROVISIONS FOR SIGN RELOCATION AND REMOVAL DETAILS.
 - FOR INTERSECTION DETAILS SEE TRAFFIC SIGNAL PLANS.

SEE PAVEMENT MARKING AND SIGNING PLANS - FAP 595 (JOHN DEERE ROAD)

MATCH LINE STA 698+00
SEE SHEET 819

MATCH LINE STA 704+00
SEE SHEET 821



LIN ENGINEERING, LTD.
Consulting Engineers
Chatham, Illinois

USER NAME = Plotted by LinZl	DESIGNED - KU	REVISED -
DRAWN - KU	REVISED -	
PLOT SCALE = 48.0000' / in.	CHECKED - AG	REVISED -
PLOT DATE = 12/18/2014	DATE - 06/20/2014	REVISED -


**STATE OF ILLINOIS
DEPARTMENT OF TRANSPORTATION**

**53RD STREET
PAVEMENT MARKING AND SIGNING PLANS**

SCALE: 1"=20' SHEET NO. 42 OF 66 SHEETS STA. 698+00.00 TO STA. 704+00.00

F.A.P. RTE.	SECTION	COUNTY	TOTAL SHEETS	SHEET NO.
595	(142-1, 142)R	ROCK ISLAND	1353	820
CONTRACT NO. 64B83				

FED. ROAD DIST. NO. 2 ILLINOIS FED. AID PROJECT

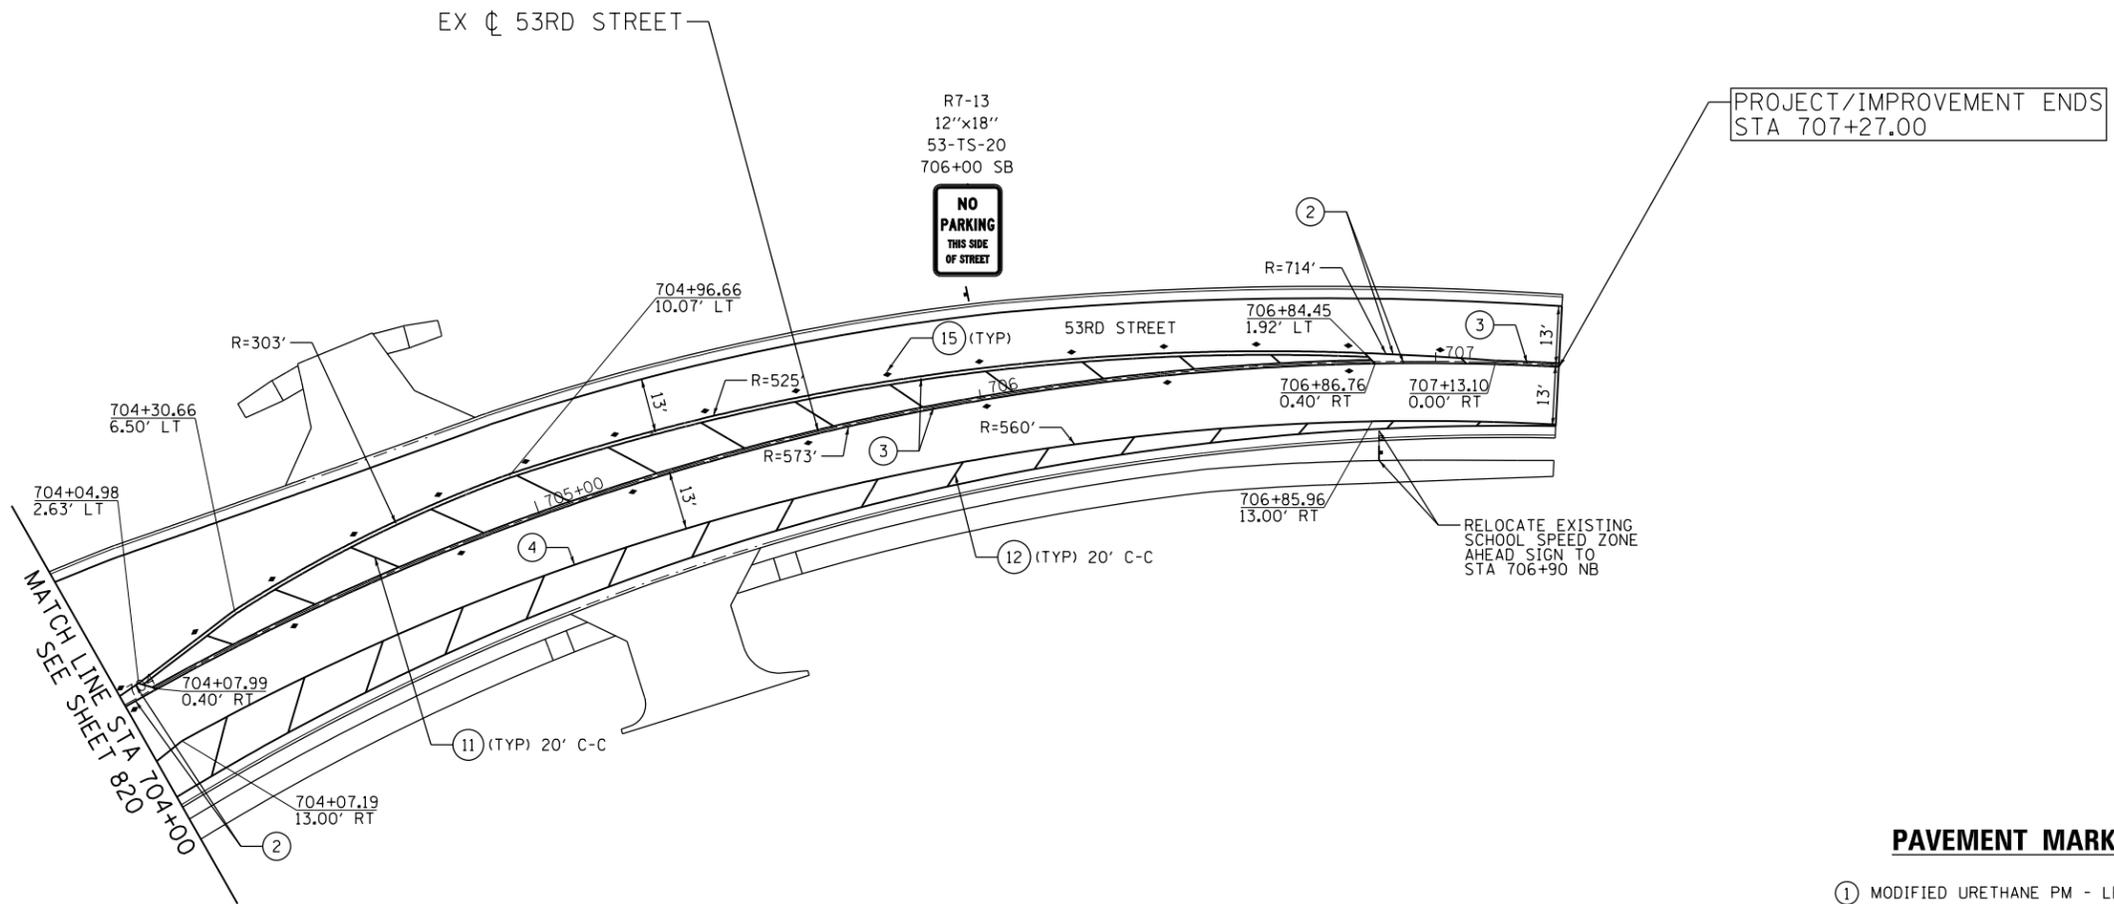

PROJECT/IMPROVEMENT ENDS
STA 707+27.00


PAVEMENT MARKING LEGEND

- ① MODIFIED URETHANE PM - LETTERS AND SYMBOLS
- ② MODIFIED URETHANE PM - LINE 4" (SOLID YELLOW)
- ③ MODIFIED URETHANE PM - LINE 4" (DOUBLE YELLOW)
- ④ MODIFIED URETHANE PM - LINE 4" (SOLID WHITE)
- ⑤ MODIFIED URETHANE PM - LINE 4" (30' SKIP-10' DASH, YELLOW)
- ⑥ MODIFIED URETHANE PM - LINE 4" (30' SKIP-10' DASH, WHITE)
- ⑦ MODIFIED URETHANE PM - LINE 6" (SOLID WHITE)
- ⑧ MODIFIED URETHANE PM - LINE 6" (4' SKIP-2' DASH, WHITE)
- ⑨ MODIFIED URETHANE PM - LINE 8" (SOLID YELLOW)
- ⑩ MODIFIED URETHANE PM - LINE 8" (SOLID WHITE)
- ⑪ MODIFIED URETHANE PM - LINE 12" (SOLID YELLOW)
- ⑫ MODIFIED URETHANE PM - LINE 12" (SOLID WHITE)
- ⑬ MODIFIED URETHANE PM - LINE 24" (SOLID WHITE)
- ⑭ RAISED REFLECTIVE PM (ONE-WAY CRYSTAL)
- ⑮ RAISED REFLECTIVE PM (TWO-WAY AMBER)
- ⑯ MODIFIED URETHANE PM - LINE 4" (10' SKIP-3' DASH, YELLOW)
- ⑰ MODIFIED URETHANE PM - LINE 6" (30' SKIP-10' DASH, WHITE)
- ⑱ MODIFIED URETHANE PM - LINE 8" (6' SKIP-2' DASH, WHITE)
- ⑲ SHOULDER RUMBLE STRIPS 16"

NOTES:

1. PAVEMENT MARKINGS AND RAISED REFLECTIVE PAVEMENT MARKERS ARE TO BE PLACED ACCORDING TO DISTRICT STANDARD 41.1 AND HIGHWAY STANDARDS 780001 AND 781001.
2. ALL SIGNS SHOULD BE ERECTED IN ACCORDANCE WITH HIGHWAY STANDARD 720006 AND AS DIRECTED BY THE ENGINEER.
3. REFER TO SCHEDULE OF QUANTITIES AND SPECIAL PROVISIONS FOR SIGN RELOCATION AND REMOVAL DETAILS.

SIGN NAMING CONVENTION

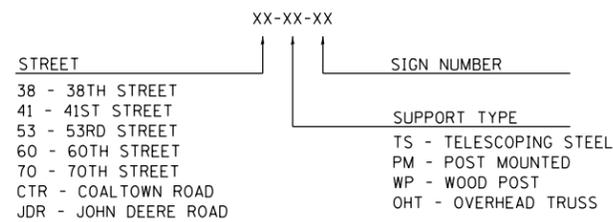


USER NAME = Plotted by LinZl	DESIGNED - KU	REVISED -
DRAWN - KU	REVISIONS -	
PLOT SCALE = 40.0000' / in.	CHECKED - AG	REVISED -
PLOT DATE = 12/18/2014	DATE - 06/20/2014	REVISED -

F.A.P. RTE.	SECTION	COUNTY	TOTAL SHEETS	SHEET NO.
595	(142-1, 142)R	ROCK ISLAND	1353	821
CONTRACT NO. 64B83				
FED. ROAD DIST. NO. 2 ILLINOIS FED. AID PROJECT				

PAVEMENT MARKING LEGEND


- ① MODIFIED URETHANE PM - LETTERS AND SYMBOLS
- ② MODIFIED URETHANE PM - LINE 4" (SOLID YELLOW)
- ③ MODIFIED URETHANE PM - LINE 4" (DOUBLE YELLOW)
- ④ MODIFIED URETHANE PM - LINE 4" (SOLID WHITE)
- ⑤ MODIFIED URETHANE PM - LINE 4" (30' SKIP-10' DASH, YELLOW)
- ⑥ MODIFIED URETHANE PM - LINE 4" (30' SKIP-10' DASH, WHITE)
- ⑦ MODIFIED URETHANE PM - LINE 6" (SOLID WHITE)
- ⑧ MODIFIED URETHANE PM - LINE 6" (4' SKIP-2' DASH, WHITE)
- ⑨ MODIFIED URETHANE PM - LINE 8" (SOLID YELLOW)
- ⑩ MODIFIED URETHANE PM - LINE 8" (SOLID WHITE)
- ⑪ MODIFIED URETHANE PM - LINE 12" (SOLID YELLOW)
- ⑫ MODIFIED URETHANE PM - LINE 12" (SOLID WHITE)
- ⑬ MODIFIED URETHANE PM - LINE 24" (SOLID WHITE)
- ⑭ RAISED REFLECTIVE PM (ONE-WAY CRYSTAL)
- ⑮ RAISED REFLECTIVE PM (TWO-WAY AMBER)
- ⑯ MODIFIED URETHANE PM - LINE 4" (10' SKIP-3' DASH, YELLOW)
- ⑰ MODIFIED URETHANE PM - LINE 6" (30' SKIP-10' DASH, WHITE)
- ⑱ MODIFIED URETHANE PM - LINE 8" (6' SKIP-2' DASH, WHITE)
- ⑲ SHOULDER RUMBLE STRIPS 16"

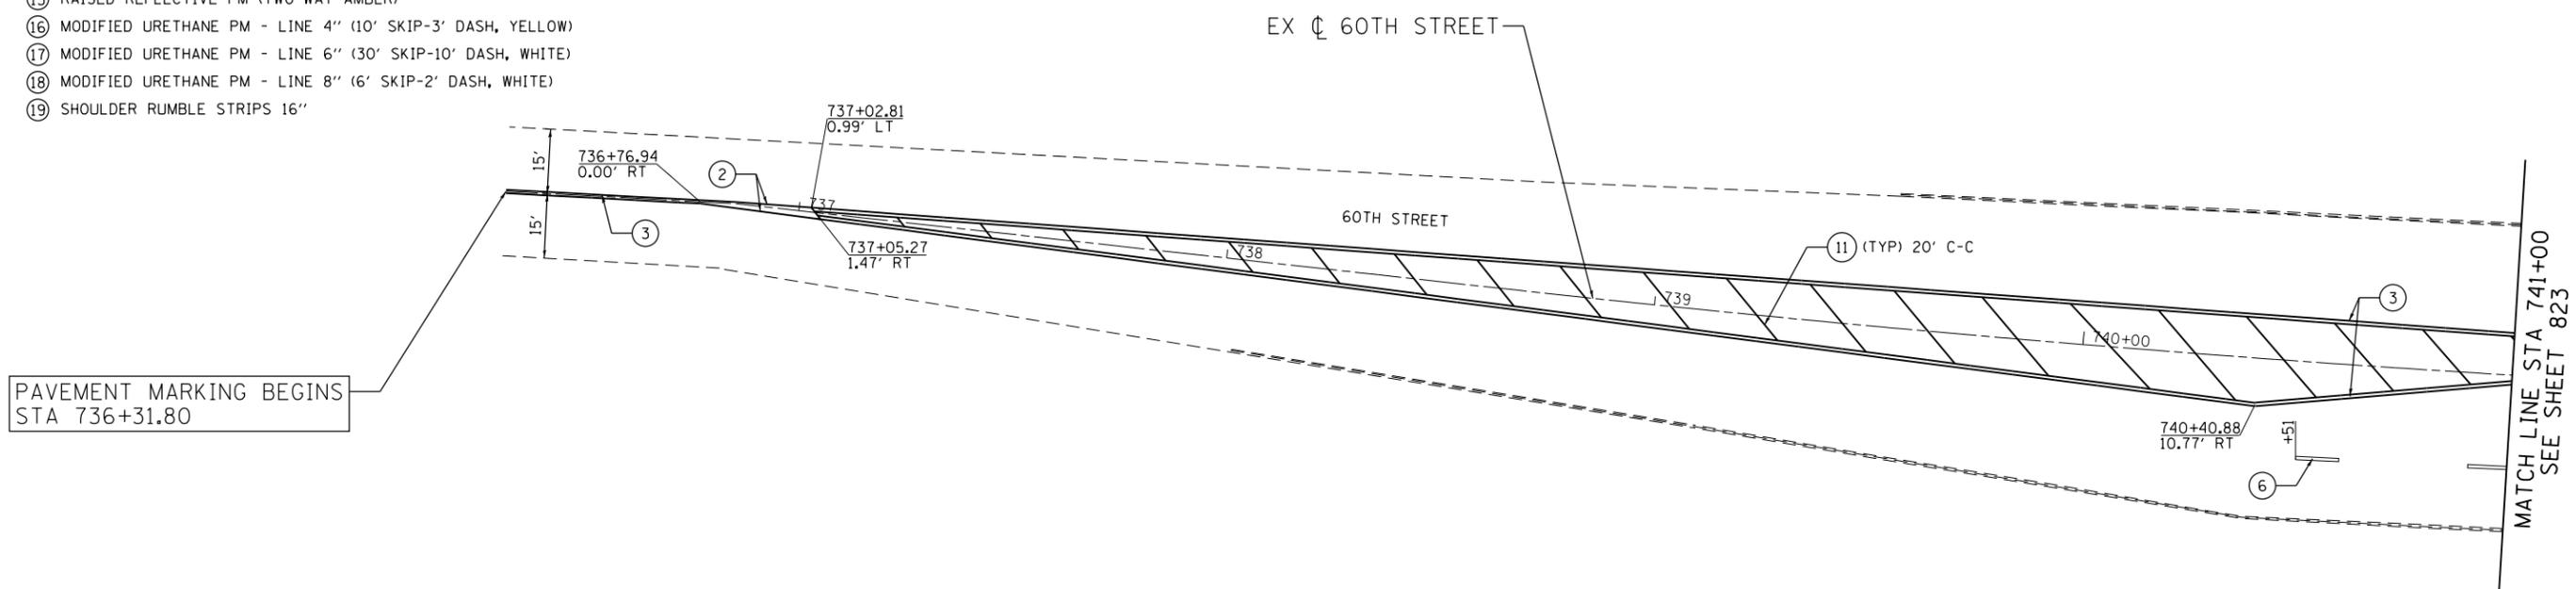

NOTES:

1. PAVEMENT MARKINGS AND RAISED REFLECTIVE PAVEMENT MARKERS ARE TO BE PLACED ACCORDING TO DISTRICT STANDARD 41.1 AND HIGHWAY STANDARDS 780001 AND 781001.
2. ALL SIGNS SHOULD BE ERECTED IN ACCORDANCE WITH HIGHWAY STANDARD 720006 AND AS DIRECTED BY THE ENGINEER.
3. REFER TO SCHEDULE OF QUANTITIES AND SPECIAL PROVISIONS FOR SIGN RELOCATION AND REMOVAL DETAILS.

SIGN NAMING CONVENTION

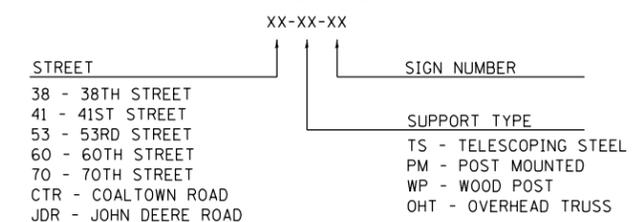

USER NAME = Plotted by LinZl	DESIGNED - KU	REVISED -
	DRAWN - KU	REVISED -
PLOT SCALE = 40.0000' / in.	CHECKED - AG	REVISED -
PLOT DATE = 12/18/2014	DATE - 06/20/2014	REVISED -

**STATE OF ILLINOIS
DEPARTMENT OF TRANSPORTATION**


**60TH STREET
PAVEMENT MARKING AND SIGNING PLANS**

SCALE: 1"=20' SHEET NO. 44 OF 66 SHEETS STA. 736+31.80 TO STA. 741+00.00

F.A.P. RTE.	SECTION	COUNTY	TOTAL SHEETS	SHEET NO.
595	(142-1, 142)R	ROCK ISLAND	1353	822
FED. ROAD DIST. NO. 2 ILLINOIS FED. AID PROJECT			CONTRACT NO. 64B83	

PAVEMENT MARKING LEGEND


- ① MODIFIED URETHANE PM - LETTERS AND SYMBOLS
- ② MODIFIED URETHANE PM - LINE 4" (SOLID YELLOW)
- ③ MODIFIED URETHANE PM - LINE 4" (DOUBLE YELLOW)
- ④ MODIFIED URETHANE PM - LINE 4" (SOLID WHITE)
- ⑤ MODIFIED URETHANE PM - LINE 4" (30' SKIP-10' DASH, YELLOW)
- ⑥ MODIFIED URETHANE PM - LINE 4" (30' SKIP-10' DASH, WHITE)
- ⑦ MODIFIED URETHANE PM - LINE 6" (SOLID WHITE)
- ⑧ MODIFIED URETHANE PM - LINE 6" (4' SKIP-2' DASH, WHITE)
- ⑨ MODIFIED URETHANE PM - LINE 8" (SOLID YELLOW)
- ⑩ MODIFIED URETHANE PM - LINE 8" (SOLID WHITE)
- ⑪ MODIFIED URETHANE PM - LINE 12" (SOLID YELLOW)
- ⑫ MODIFIED URETHANE PM - LINE 12" (SOLID WHITE)
- ⑬ MODIFIED URETHANE PM - LINE 24" (SOLID WHITE)
- ⑭ RAISED REFLECTIVE PM (ONE-WAY CRYSTAL)
- ⑮ RAISED REFLECTIVE PM (TWO-WAY AMBER)
- ⑯ MODIFIED URETHANE PM - LINE 4" (10' SKIP-3' DASH, YELLOW)
- ⑰ MODIFIED URETHANE PM - LINE 6" (30' SKIP-10' DASH, WHITE)
- ⑱ MODIFIED URETHANE PM - LINE 8" (6' SKIP-2' DASH, WHITE)
- ⑲ SHOULDER RUMBLE STRIPS 16"

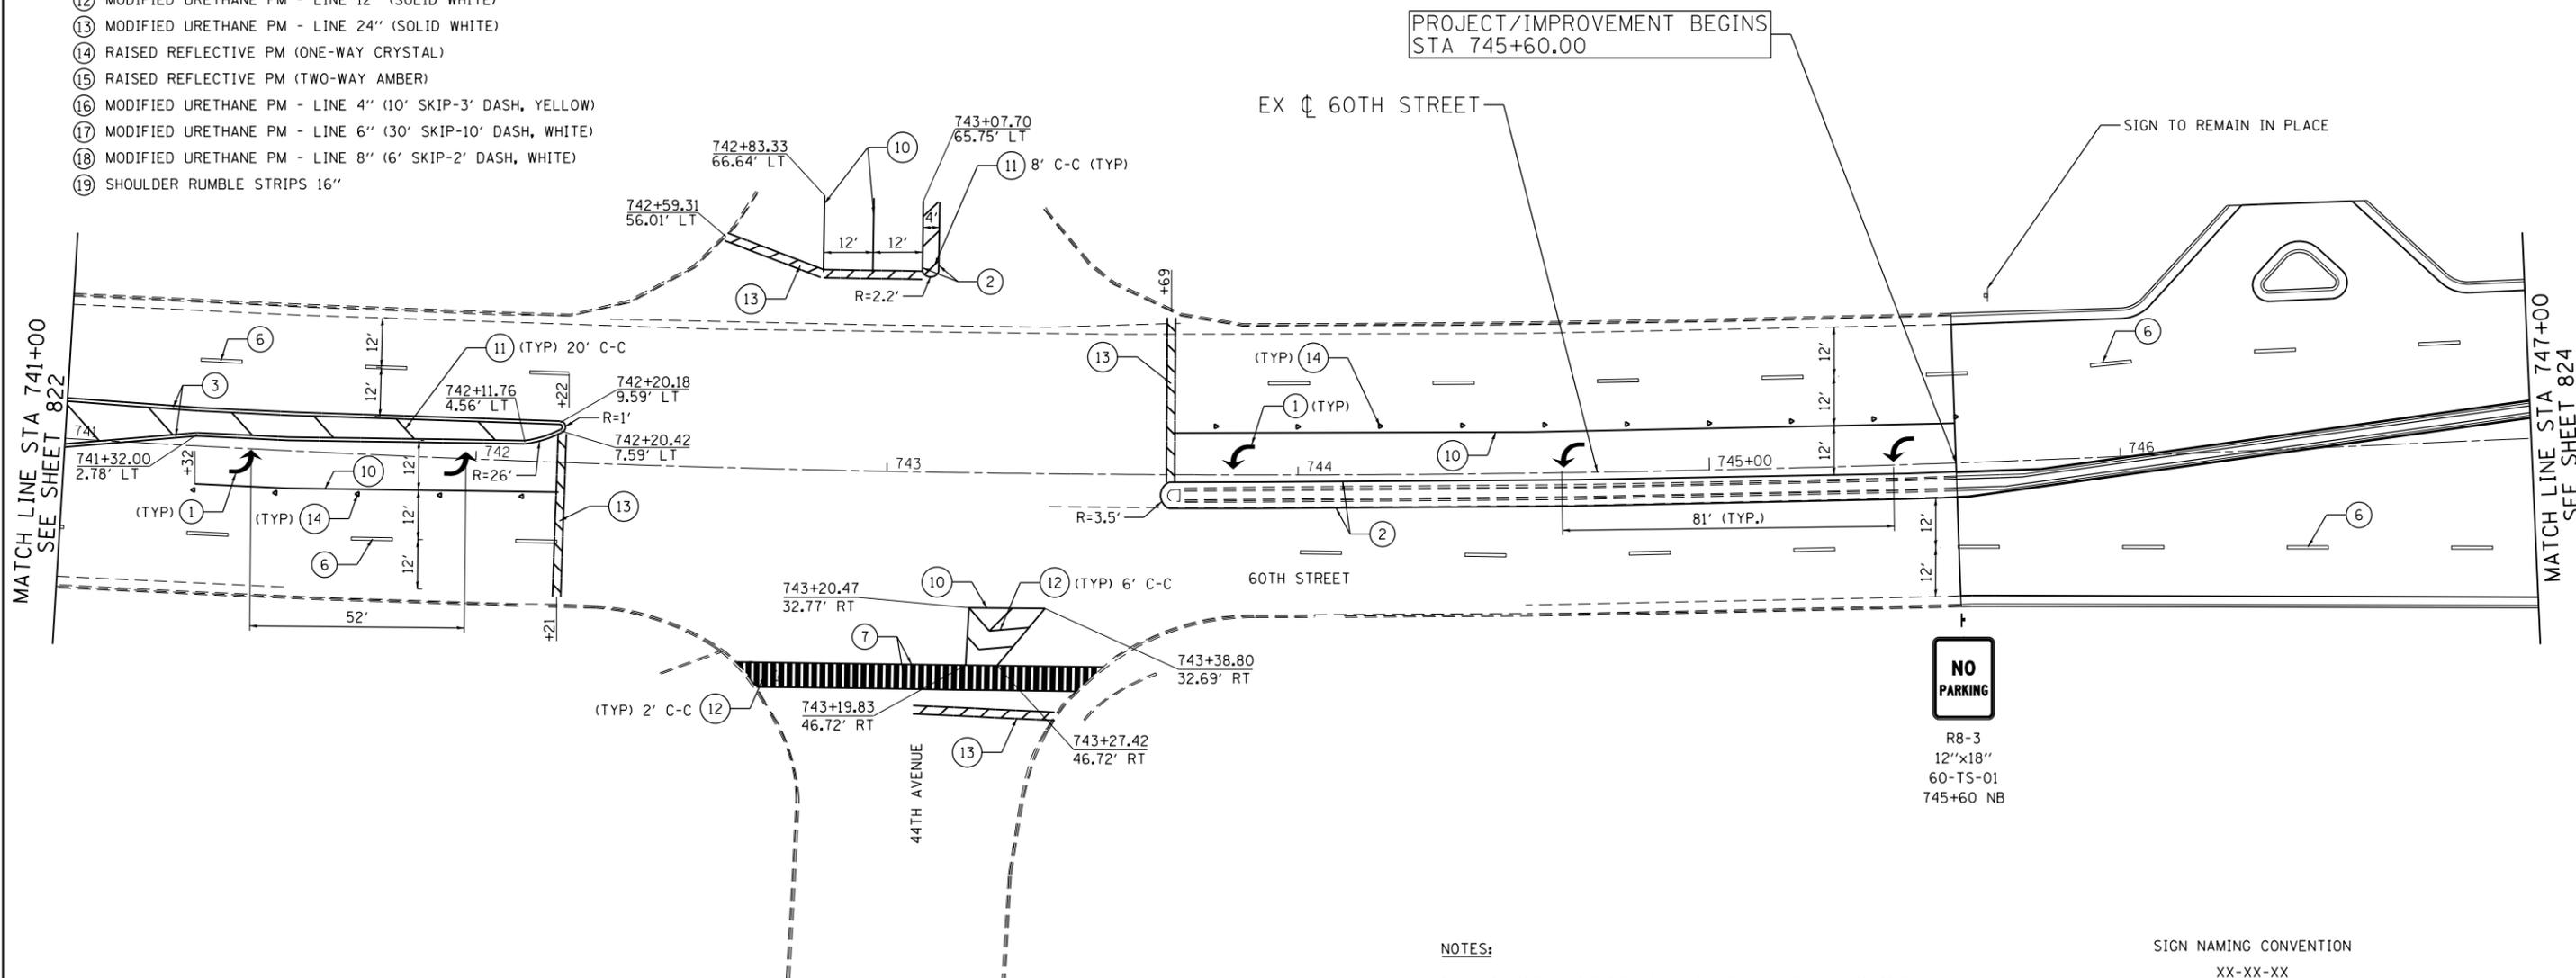

NOTES:

1. PAVEMENT MARKINGS AND RAISED REFLECTIVE PAVEMENT MARKERS ARE TO BE PLACED ACCORDING TO DISTRICT STANDARD 41.1 AND HIGHWAY STANDARDS 780001 AND 781001.
2. ALL SIGNS SHOULD BE ERECTED IN ACCORDANCE WITH HIGHWAY STANDARD 720006 AND AS DIRECTED BY THE ENGINEER.
3. REFER TO SCHEDULE OF QUANTITIES AND SPECIAL PROVISIONS FOR SIGN RELOCATION AND REMOVAL DETAILS.

SIGN NAMING CONVENTION

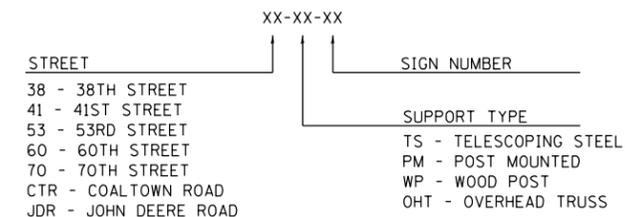

LE LIN ENGINEERING, LTD.
Consulting Engineers
Chatham, Illinois

USER NAME = Plotted by Lin21	DESIGNED - KU	REVISED -
PLOT SCALE = 40.0000' / in.	DRAWN - KU	REVISED -
PLOT DATE = 12/18/2014	CHECKED - AG	REVISED -
	DATE - 06/20/2014	REVISED -

**STATE OF ILLINOIS
DEPARTMENT OF TRANSPORTATION**

**60TH STREET
PAVEMENT MARKING AND SIGNING PLANS**

SCALE: 1"=20' SHEET NO. 45 OF 66 SHEETS STA. 741+00.00 TO STA. 747+00.00

F.A.P. RTE.	SECTION	COUNTY	TOTAL SHEETS	SHEET NO.
595	(142-1, 142)R	ROCK ISLAND	1353	823
CONTRACT NO. 64B83				
FED. ROAD DIST. NO. 2 ILLINOIS FED. AID PROJECT				

PAVEMENT MARKING LEGEND


- ① MODIFIED URETHANE PM - LETTERS AND SYMBOLS
- ② MODIFIED URETHANE PM - LINE 4" (SOLID YELLOW)
- ③ MODIFIED URETHANE PM - LINE 4" (DOUBLE YELLOW)
- ④ MODIFIED URETHANE PM - LINE 4" (SOLID WHITE)
- ⑤ MODIFIED URETHANE PM - LINE 4" (30' SKIP-10' DASH, YELLOW)
- ⑥ MODIFIED URETHANE PM - LINE 4" (30' SKIP-10' DASH, WHITE)
- ⑦ MODIFIED URETHANE PM - LINE 6" (SOLID WHITE)
- ⑧ MODIFIED URETHANE PM - LINE 6" (4' SKIP-2' DASH, WHITE)
- ⑨ MODIFIED URETHANE PM - LINE 8" (SOLID YELLOW)
- ⑩ MODIFIED URETHANE PM - LINE 8" (SOLID WHITE)
- ⑪ MODIFIED URETHANE PM - LINE 12" (SOLID YELLOW)
- ⑫ MODIFIED URETHANE PM - LINE 12" (SOLID WHITE)
- ⑬ MODIFIED URETHANE PM - LINE 24" (SOLID WHITE)
- ⑭ RAISED REFLECTIVE PM (ONE-WAY CRYSTAL)
- ⑮ RAISED REFLECTIVE PM (TWO-WAY AMBER)
- ⑯ MODIFIED URETHANE PM - LINE 4" (10' SKIP-3' DASH, YELLOW)
- ⑰ MODIFIED URETHANE PM - LINE 6" (30' SKIP-10' DASH, WHITE)
- ⑱ MODIFIED URETHANE PM - LINE 8" (6' SKIP-2' DASH, WHITE)
- ⑲ SHOULDER RUMBLE STRIPS 16"

SEE PAVEMENT MARKING AND SIGNING PLANS - FAP 595 (JOHN DEERE ROAD)

SEE PAVEMENT MARKING AND SIGNING PLANS - COALTOWN ROAD

RELOCATE EXISTING METRO SIGN TO STA 752+78 SB

SEE PAVEMENT MARKING AND SIGNING PLANS - COALTOWN ROAD

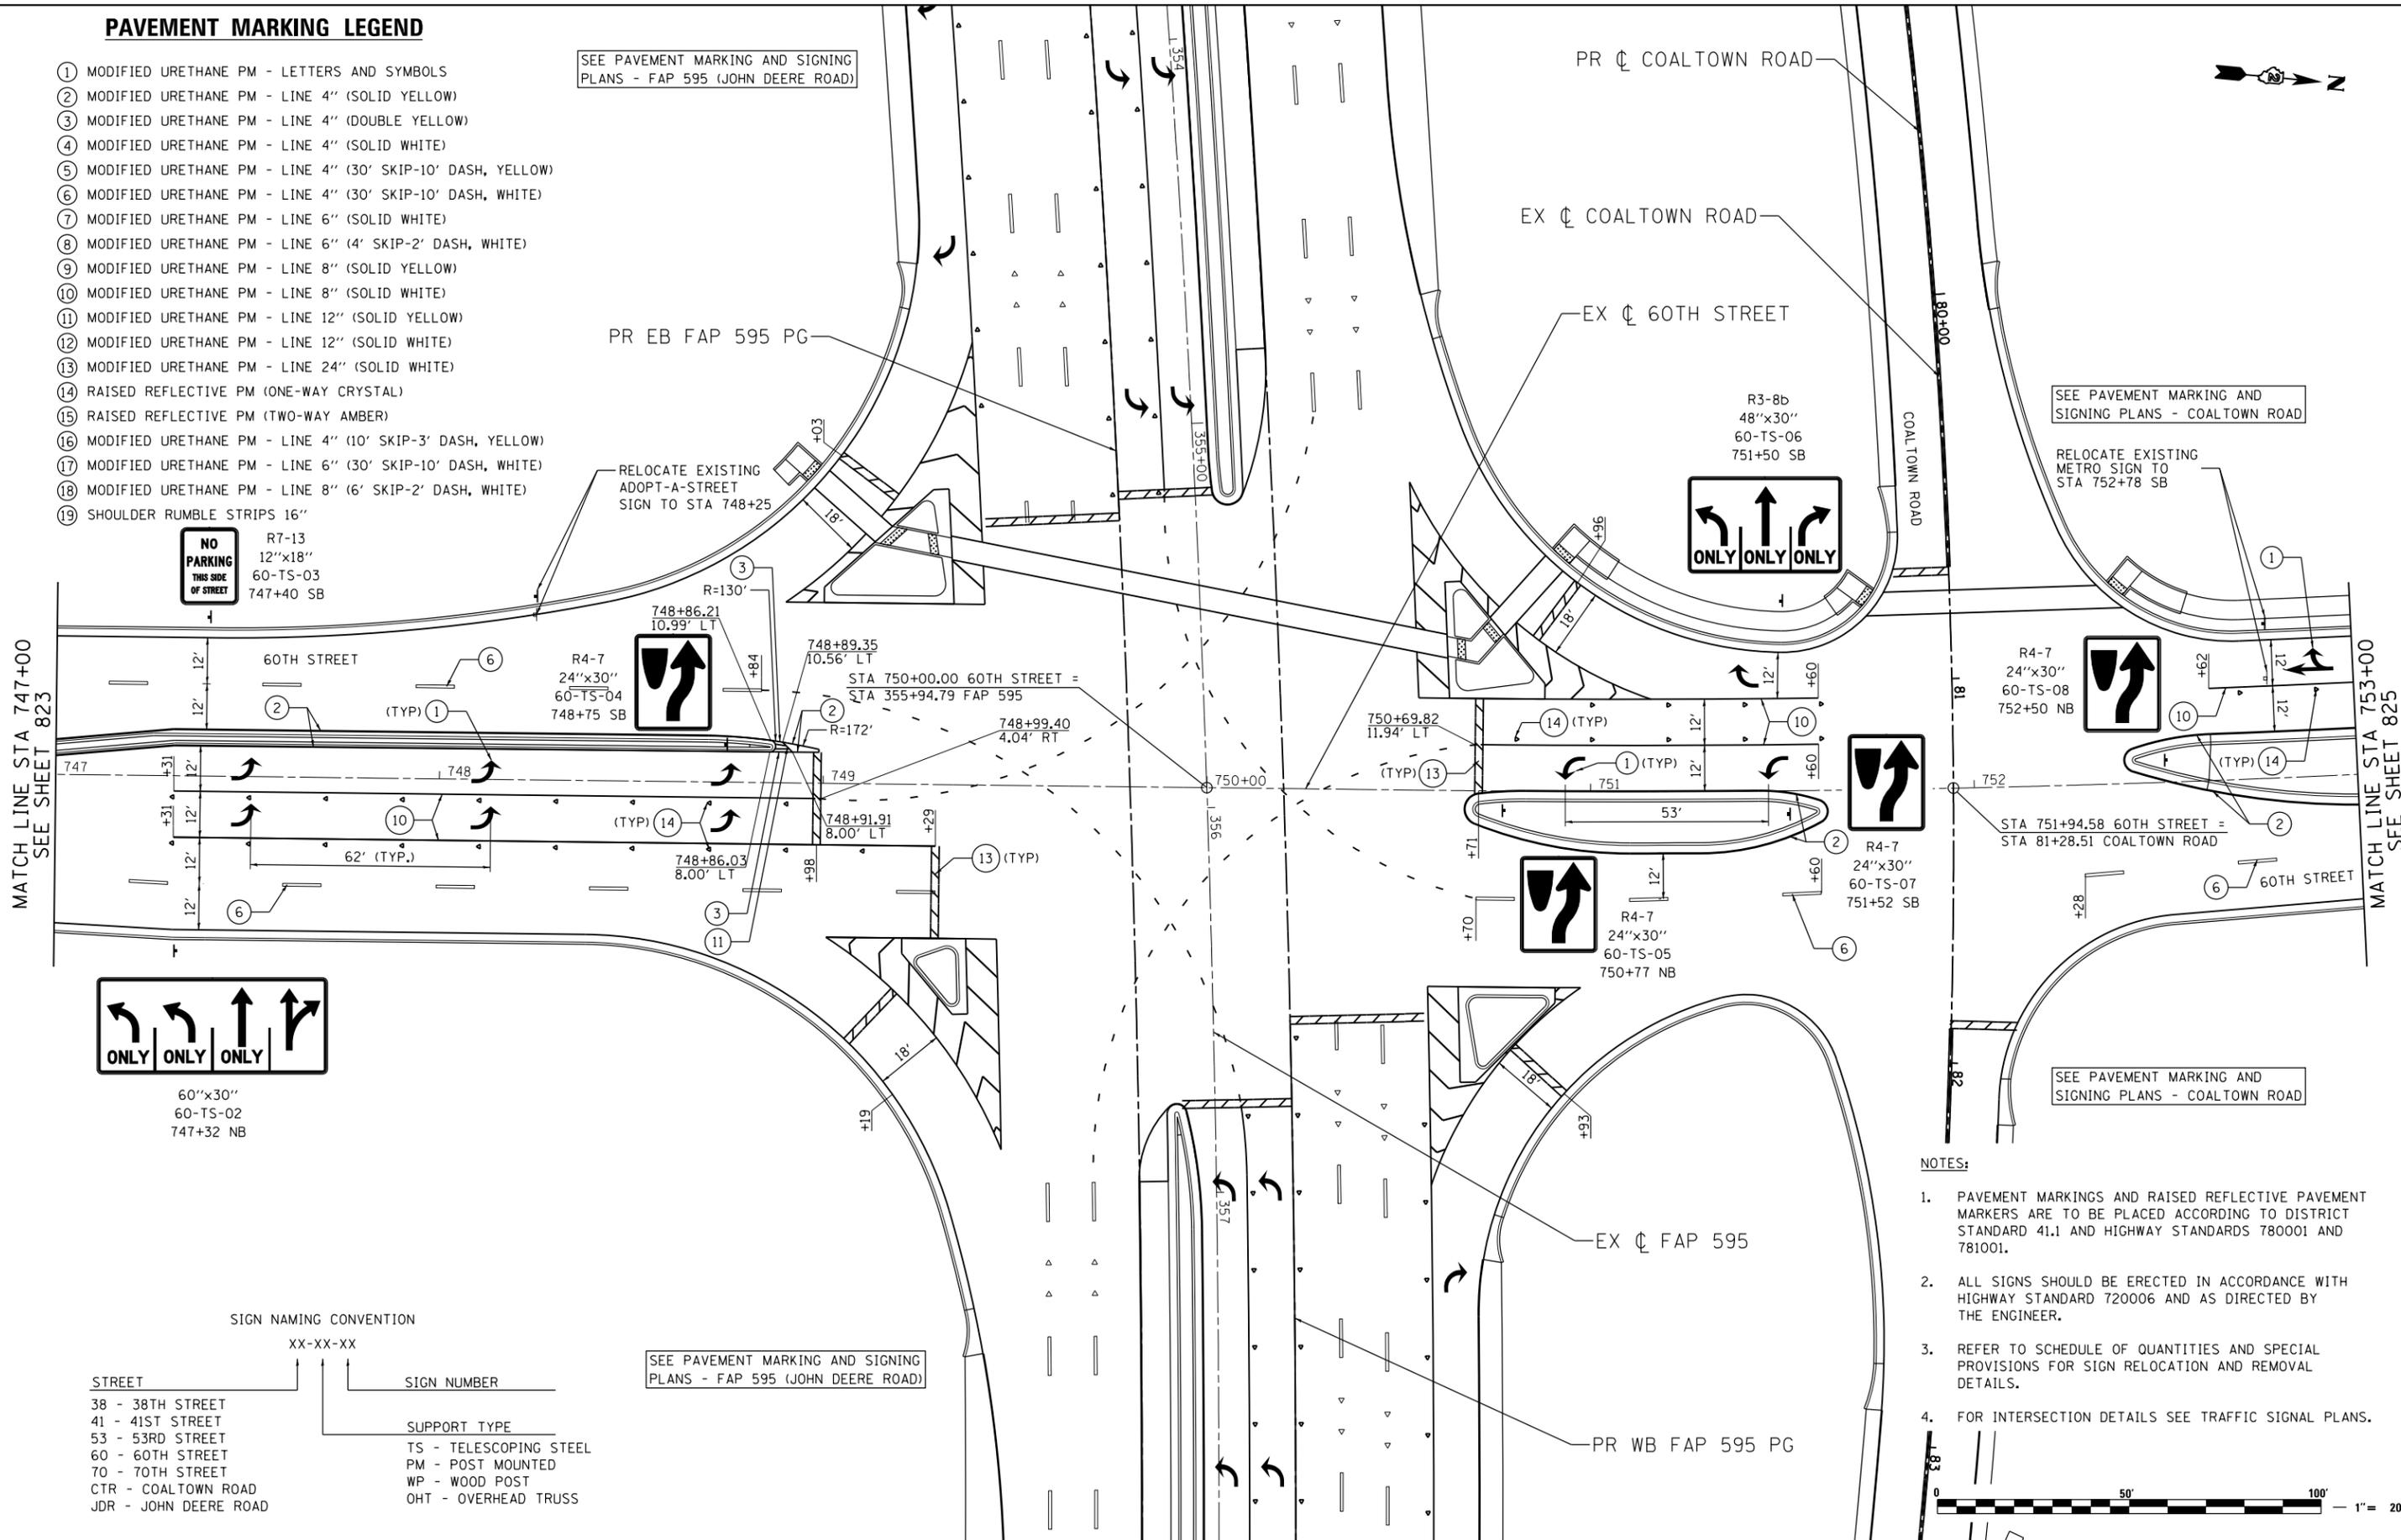

NO PARKING THIS SIDE OF STREET
R7-13
12"x18"
60-TS-03
747+40 SB

ONLY ONLY ONLY
R3-8b
48"x30"
60-TS-06
751+50 SB

ONLY ONLY ONLY
60"x30"
60-TS-02
747+32 NB

SIGN NAMING CONVENTION

STREET	XX-XX-XX	SIGN NUMBER	SUPPORT TYPE
38 - 38TH STREET			TS - TELESCOPING STEEL
41 - 41ST STREET			PM - POST MOUNTED
53 - 53RD STREET			WP - WOOD POST
60 - 60TH STREET			OHT - OVERHEAD TRUSS
70 - 70TH STREET			
CTR - COALTOWN ROAD			
JDR - JOHN DEERE ROAD			

SEE PAVEMENT MARKING AND SIGNING PLANS - FAP 595 (JOHN DEERE ROAD)

NOTES:

1. PAVEMENT MARKINGS AND RAISED REFLECTIVE PAVEMENT MARKERS ARE TO BE PLACED ACCORDING TO DISTRICT STANDARD 41.1 AND HIGHWAY STANDARDS 780001 AND 781001.
2. ALL SIGNS SHOULD BE ERECTED IN ACCORDANCE WITH HIGHWAY STANDARD 720006 AND AS DIRECTED BY THE ENGINEER.
3. REFER TO SCHEDULE OF QUANTITIES AND SPECIAL PROVISIONS FOR SIGN RELOCATION AND REMOVAL DETAILS.
4. FOR INTERSECTION DETAILS SEE TRAFFIC SIGNAL PLANS.




USER NAME = Plotted by LinZl	DESIGNED - KU	REVISED -
PLOT SCALE = 40.0000' / in.	DRAWN - KU	REVISED -
PLOT DATE = 12/18/2014	CHECKED - AG	REVISED -
	DATE - 06/20/2014	REVISED -

F.A.P. RTE.	SECTION	COUNTY	TOTAL SHEETS	SHEET NO.
595	(142-1, 142)R	ROCK ISLAND	1353	824
CONTRACT NO. 64B83				
FED. ROAD DIST. NO. 2 ILLINOIS FED. AID PROJECT				



PAVEMENT MARKING LEGEND


- ① MODIFIED URETHANE PM - LETTERS AND SYMBOLS
- ② MODIFIED URETHANE PM - LINE 4" (SOLID YELLOW)
- ③ MODIFIED URETHANE PM - LINE 4" (DOUBLE YELLOW)
- ④ MODIFIED URETHANE PM - LINE 4" (SOLID WHITE)
- ⑤ MODIFIED URETHANE PM - LINE 4" (30' SKIP-10' DASH, YELLOW)
- ⑥ MODIFIED URETHANE PM - LINE 4" (30' SKIP-10' DASH, WHITE)
- ⑦ MODIFIED URETHANE PM - LINE 6" (SOLID WHITE)
- ⑧ MODIFIED URETHANE PM - LINE 6" (4' SKIP-2' DASH, WHITE)
- ⑨ MODIFIED URETHANE PM - LINE 8" (SOLID YELLOW)
- ⑩ MODIFIED URETHANE PM - LINE 8" (SOLID WHITE)
- ⑪ MODIFIED URETHANE PM - LINE 12" (SOLID YELLOW)
- ⑫ MODIFIED URETHANE PM - LINE 12" (SOLID WHITE)
- ⑬ MODIFIED URETHANE PM - LINE 24" (SOLID WHITE)
- ⑭ RAISED REFLECTIVE PM (ONE-WAY CRYSTAL)
- ⑮ RAISED REFLECTIVE PM (TWO-WAY AMBER)
- ⑯ MODIFIED URETHANE PM - LINE 4" (10' SKIP-3' DASH, YELLOW)
- ⑰ MODIFIED URETHANE PM - LINE 6" (30' SKIP-10' DASH, WHITE)
- ⑱ MODIFIED URETHANE PM - LINE 8" (6' SKIP-2' DASH, WHITE)
- ⑲ SHOULDER RUMBLE STRIPS 16"

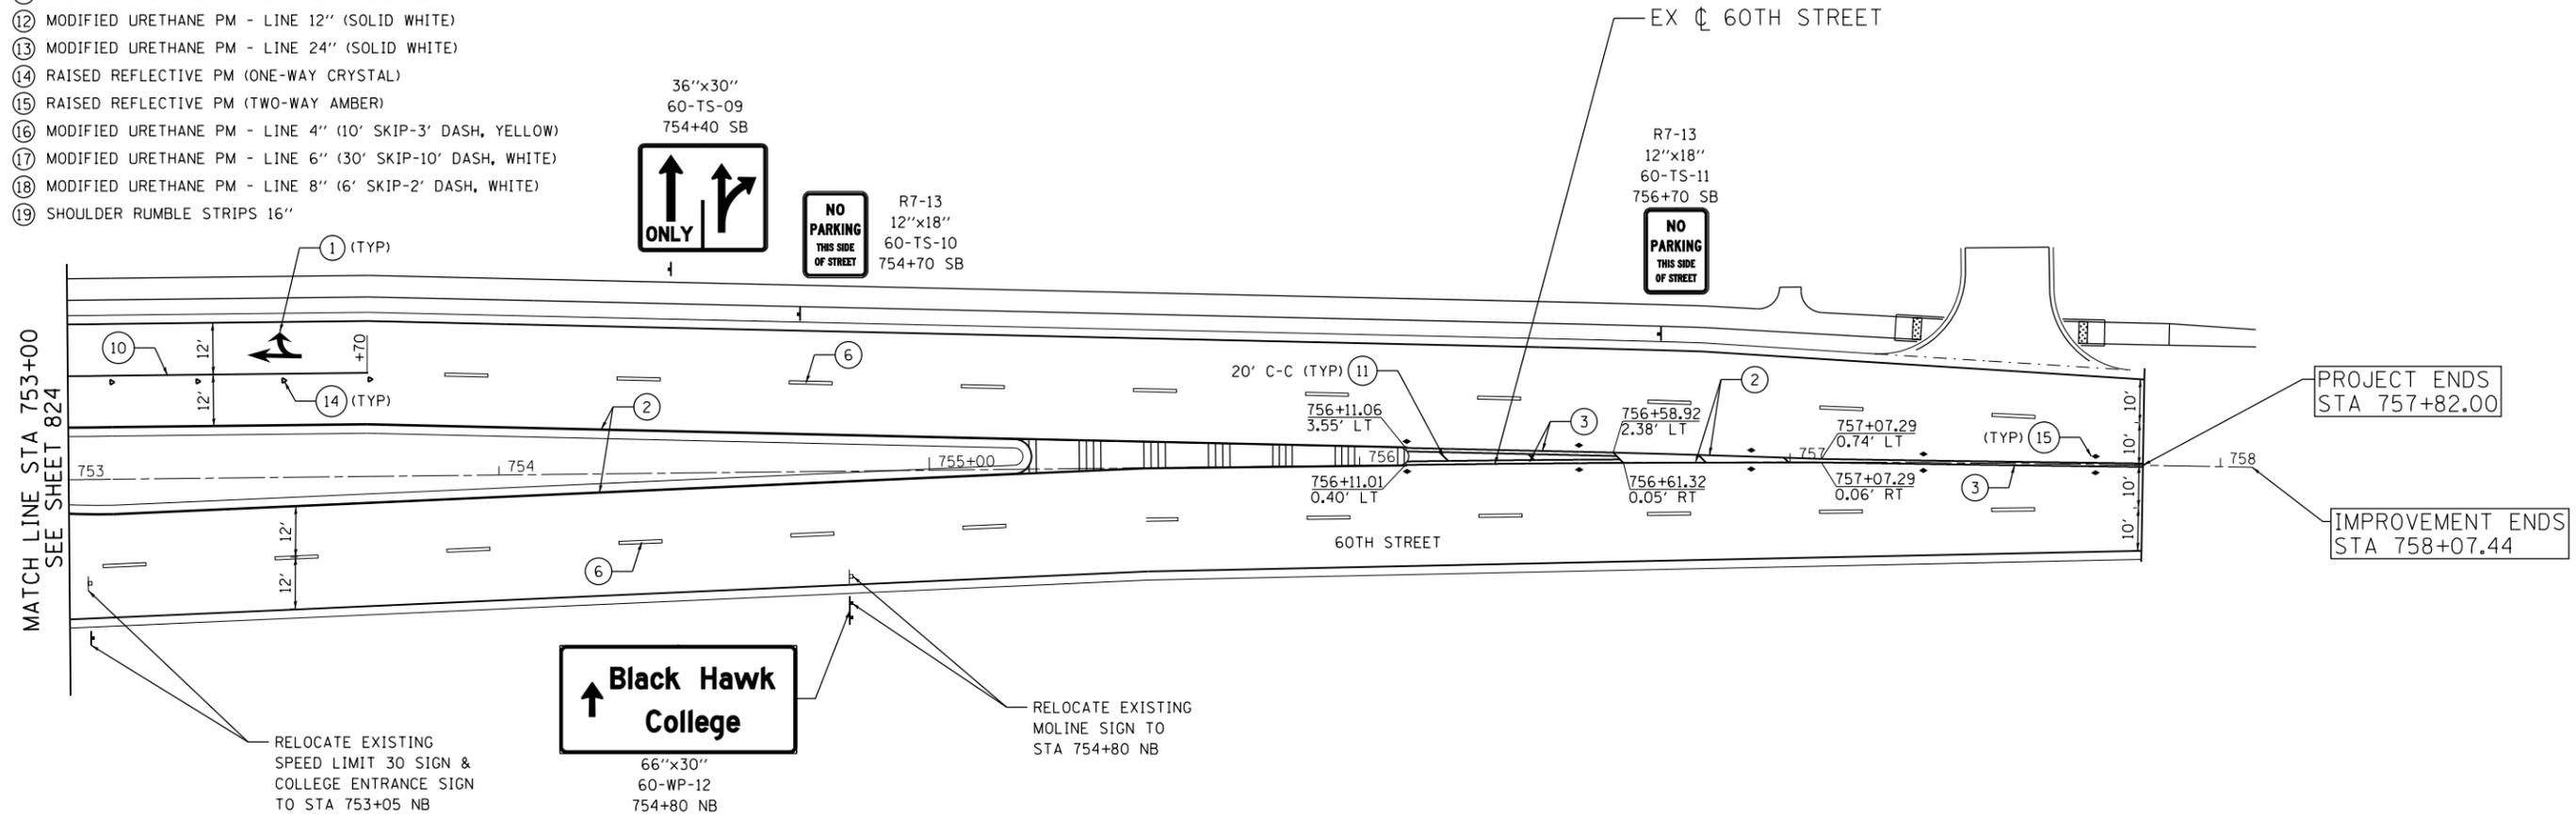

NOTES:

1. PAVEMENT MARKINGS AND RAISED REFLECTIVE PAVEMENT MARKERS ARE TO BE PLACED ACCORDING TO DISTRICT STANDARD 41.1 AND HIGHWAY STANDARDS 780001 AND 781001.
2. ALL SIGNS SHOULD BE ERECTED IN ACCORDANCE WITH HIGHWAY STANDARD 720006 AND AS DIRECTED BY THE ENGINEER.
3. REFER TO SCHEDULE OF QUANTITIES AND SPECIAL PROVISIONS FOR SIGN RELOCATION AND REMOVAL DETAILS.

SIGN NAMING CONVENTION

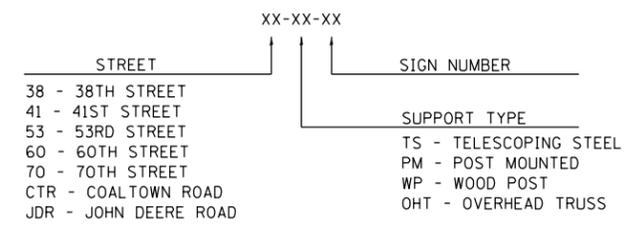

USER NAME = Plotted by LinZl	DESIGNED - KU	REVISED -
	DRAWN - KU	REVISED -
PLOT SCALE = 40.0000' / in.	CHECKED - AG	REVISED -
PLOT DATE = 12/18/2014	DATE - 06/20/2014	REVISED -

**STATE OF ILLINOIS
DEPARTMENT OF TRANSPORTATION**


**60TH STREET
PAVEMENT MARKING AND SIGNING PLANS**

SCALE: 1"=20' SHEET NO. 47 OF 66 SHEETS STA. 753+00.00 TO STA. 758+07.44

F.A.P. RTE.	SECTION	COUNTY	TOTAL SHEETS	SHEET NO.
595	(142-1, 142)R	ROCK ISLAND	1353	825
CONTRACT NO. 64B83				
FED. ROAD DIST. NO. 2 ILLINOIS FED. AID PROJECT				

PAVEMENT MARKING LEGEND

- ① MODIFIED URETHANE PM - LETTERS AND SYMBOLS
- ② MODIFIED URETHANE PM - LINE 4" (SOLID YELLOW)
- ③ MODIFIED URETHANE PM - LINE 4" (DOUBLE YELLOW)
- ④ MODIFIED URETHANE PM - LINE 4" (SOLID WHITE)
- ⑤ MODIFIED URETHANE PM - LINE 4" (30' SKIP-10' DASH, YELLOW)
- ⑥ MODIFIED URETHANE PM - LINE 4" (30' SKIP-10' DASH, WHITE)
- ⑦ MODIFIED URETHANE PM - LINE 6" (SOLID WHITE)
- ⑧ MODIFIED URETHANE PM - LINE 6" (4' SKIP-2' DASH, WHITE)
- ⑨ MODIFIED URETHANE PM - LINE 8" (SOLID YELLOW)
- ⑩ MODIFIED URETHANE PM - LINE 8" (SOLID WHITE)
- ⑪ MODIFIED URETHANE PM - LINE 12" (SOLID YELLOW)
- ⑫ MODIFIED URETHANE PM - LINE 12" (SOLID WHITE)
- ⑬ MODIFIED URETHANE PM - LINE 24" (SOLID WHITE)
- ⑭ RAISED REFLECTIVE PM (ONE-WAY CRYSTAL)
- ⑮ RAISED REFLECTIVE PM (TWO-WAY AMBER)
- ⑯ MODIFIED URETHANE PM - LINE 4" (10' SKIP-3' DASH, YELLOW)
- ⑰ MODIFIED URETHANE PM - LINE 6" (30' SKIP-10' DASH, WHITE)
- ⑱ MODIFIED URETHANE PM - LINE 8" (6' SKIP-2' DASH, WHITE)
- ⑲ SHOULDER RUMBLE STRIPS 16"

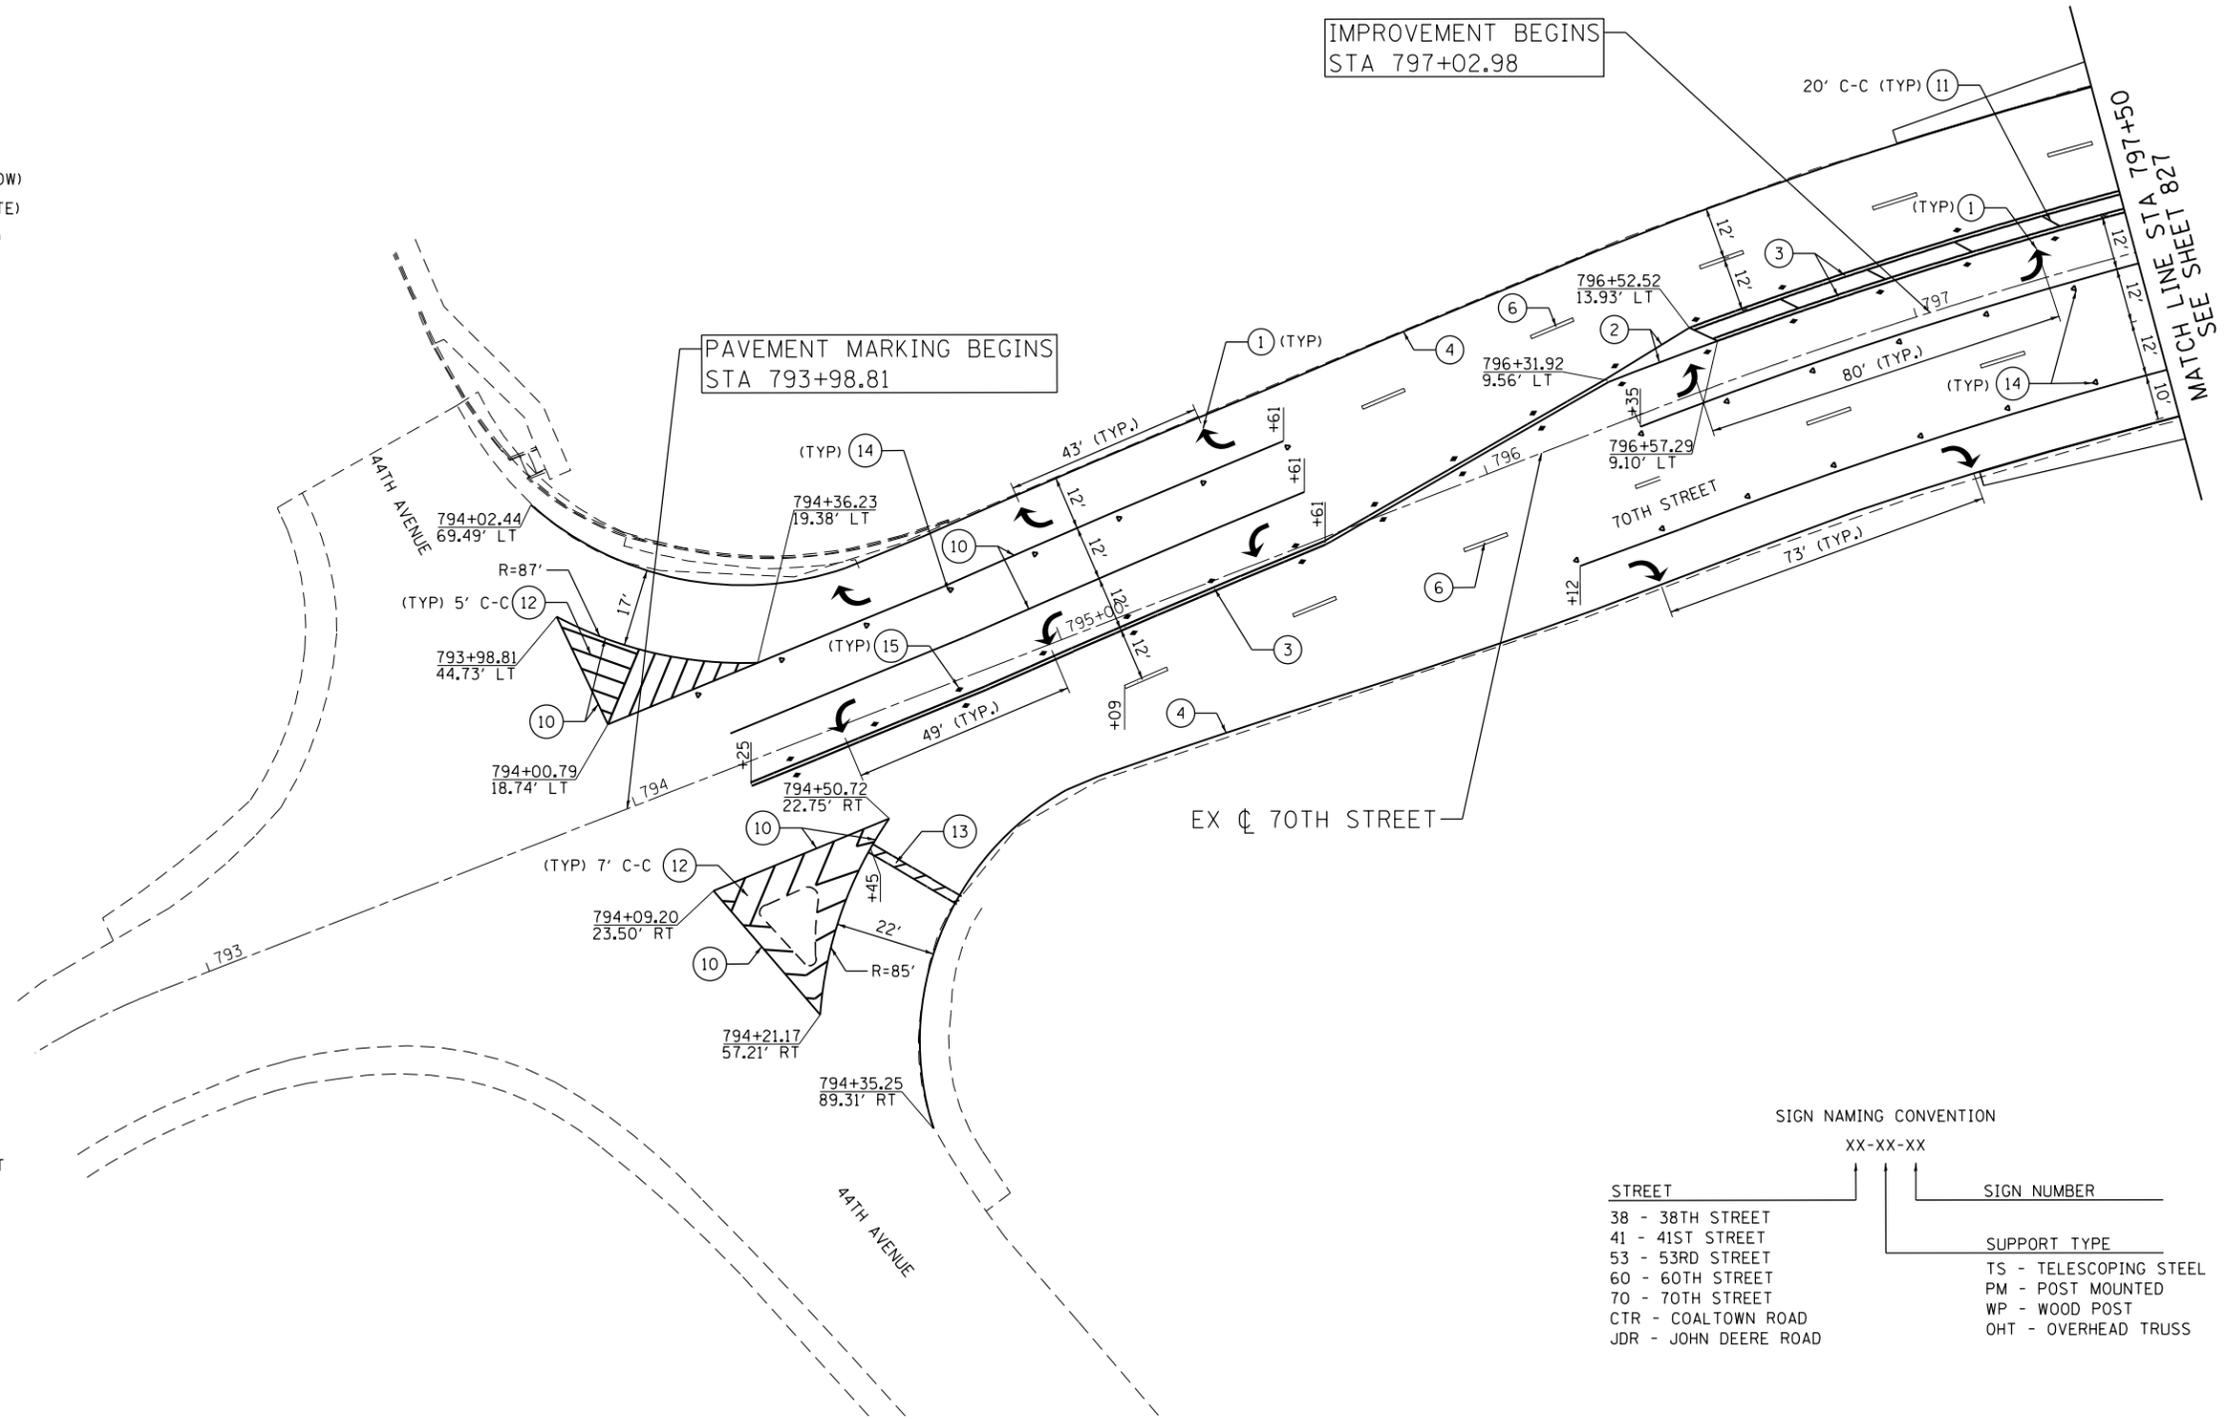

NOTES:

1. PAVEMENT MARKINGS AND RAISED REFLECTIVE PAVEMENT MARKERS ARE TO BE PLACED ACCORDING TO DISTRICT STANDARD 41.1 AND HIGHWAY STANDARDS 780001 AND 781001.
2. ALL SIGNS SHOULD BE ERECTED IN ACCORDANCE WITH HIGHWAY STANDARD 720006 AND AS DIRECTED BY THE ENGINEER.
3. REFER TO SCHEDULE OF QUANTITIES AND SPECIAL PROVISIONS FOR SIGN RELOCATION AND REMOVAL DETAILS.

SIGN NAMING CONVENTION

STREET	XX-XX-XX	SIGN NUMBER
38 - 38TH STREET		
41 - 41ST STREET		
53 - 53RD STREET		
60 - 60TH STREET		
70 - 70TH STREET		
CTR - COALTOWN ROAD		
JDR - JOHN DEERE ROAD		
		SUPPORT TYPE
		TS - TELESCOPING STEEL
		PM - POST MOUNTED
		WP - WOOD POST
		OHT - OVERHEAD TRUSS



USER NAME = Plotted by LinZi	DESIGNED - KU	REVISED -	
	DRAWN - KU	REVISED -	
PLOT SCALE = 48.0000' / in.	CHECKED - AG	REVISED -	
PLOT DATE = 12/18/2014	DATE - 06/20/2014	REVISED -	

**STATE OF ILLINOIS
DEPARTMENT OF TRANSPORTATION**


**70TH STREET
PAVEMENT MARKING AND SIGNING PLANS**

SCALE: 1"=20' SHEET NO. 48 OF 66 SHEETS STA. 793+98.81 TO STA. 797+50.00

F.A.P. RTE.	SECTION	COUNTY	TOTAL SHEETS	SHEET NO.
595	(142-1, 142)R	ROCK ISLAND	1353	826
CONTRACT NO. 64B83				
FED. ROAD DIST. NO. 2 ILLINOIS FED. AID PROJECT				

PAVEMENT MARKING LEGEND

- ① MODIFIED URETHANE PM - LETTERS AND SYMBOLS
- ② MODIFIED URETHANE PM - LINE 4" (SOLID YELLOW)
- ③ MODIFIED URETHANE PM - LINE 4" (DOUBLE YELLOW)
- ④ MODIFIED URETHANE PM - LINE 4" (SOLID WHITE)
- ⑤ MODIFIED URETHANE PM - LINE 4" (30' SKIP-10' DASH, YELLOW)
- ⑥ MODIFIED URETHANE PM - LINE 4" (30' SKIP-10' DASH, WHITE)
- ⑦ MODIFIED URETHANE PM - LINE 6" (SOLID WHITE)
- ⑧ MODIFIED URETHANE PM - LINE 6" (4' SKIP-2' DASH, WHITE)
- ⑨ MODIFIED URETHANE PM - LINE 8" (SOLID YELLOW)
- ⑩ MODIFIED URETHANE PM - LINE 8" (SOLID WHITE)
- ⑪ MODIFIED URETHANE PM - LINE 12" (SOLID YELLOW)
- ⑫ MODIFIED URETHANE PM - LINE 12" (SOLID WHITE)
- ⑬ MODIFIED URETHANE PM - LINE 24" (SOLID WHITE)
- ⑭ RAISED REFLECTIVE PM (ONE-WAY CRYSTAL)
- ⑮ RAISED REFLECTIVE PM (TWO-WAY AMBER)
- ⑯ MODIFIED URETHANE PM - LINE 4" (10' SKIP-3' DASH, YELLOW)
- ⑰ MODIFIED URETHANE PM - LINE 6" (30' SKIP-10' DASH, WHITE)
- ⑱ MODIFIED URETHANE PM - LINE 8" (6' SKIP-2' DASH, WHITE)
- ⑲ SHOULDER RUMBLE STRIPS 16"

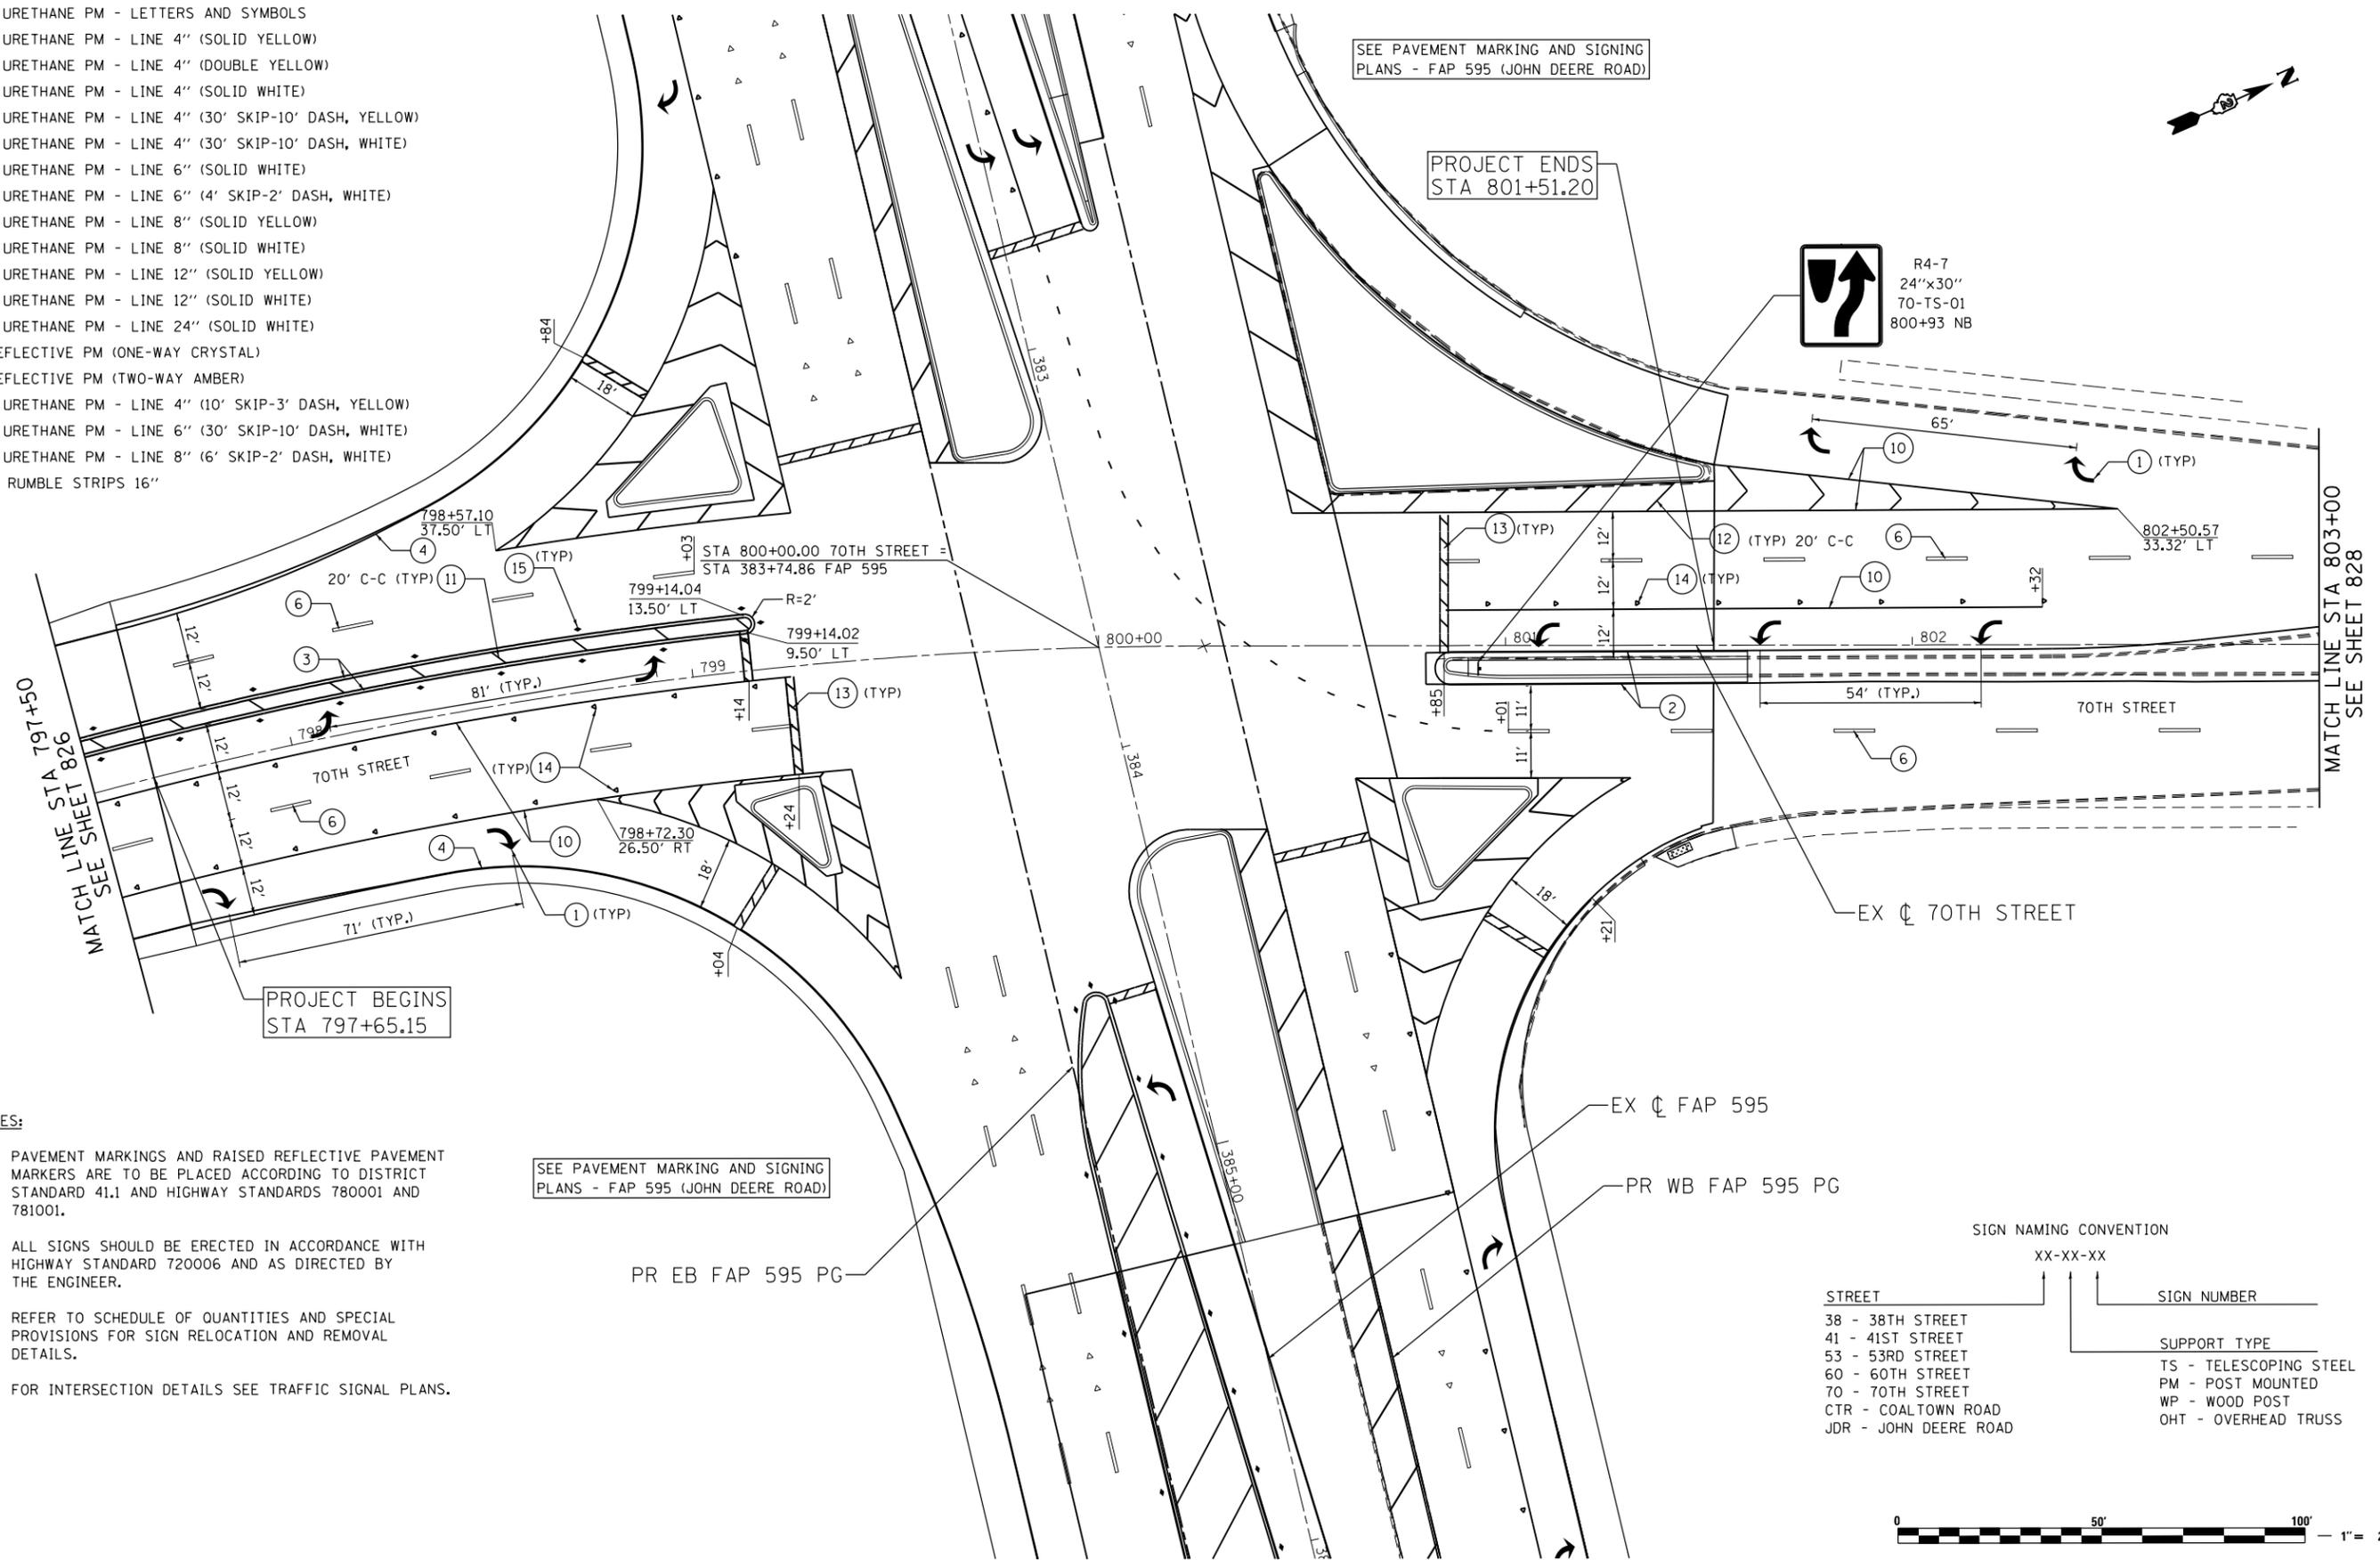

NOTES:

1. PAVEMENT MARKINGS AND RAISED REFLECTIVE PAVEMENT MARKERS ARE TO BE PLACED ACCORDING TO DISTRICT STANDARD 41.1 AND HIGHWAY STANDARDS 780001 AND 781001.
2. ALL SIGNS SHOULD BE ERECTED IN ACCORDANCE WITH HIGHWAY STANDARD 720006 AND AS DIRECTED BY THE ENGINEER.
3. REFER TO SCHEDULE OF QUANTITIES AND SPECIAL PROVISIONS FOR SIGN RELOCATION AND REMOVAL DETAILS.
4. FOR INTERSECTION DETAILS SEE TRAFFIC SIGNAL PLANS.

SEE PAVEMENT MARKING AND SIGNING PLANS - FAP 595 (JOHN DEERE ROAD)

SEE PAVEMENT MARKING AND SIGNING PLANS - FAP 595 (JOHN DEERE ROAD)

PROJECT ENDS STA 801+51.20

PROJECT BEGINS STA 797+65.15



SIGN NAMING CONVENTION

XX-XX-XX

STREET	SIGN NUMBER
38 - 38TH STREET	
41 - 41ST STREET	
53 - 53RD STREET	
60 - 60TH STREET	
70 - 70TH STREET	
CTR - COALTOWN ROAD	
JDR - JOHN DEERE ROAD	
	SUPPORT TYPE
	TS - TELESCOPING STEEL
	PM - POST MOUNTED
	WP - WOOD POST
	OHT - OVERHEAD TRUSS




USER NAME = Plotted by LinZl	DESIGNED - KU	REVISED -
PLOT SCALE = 40.0000' / in.	DRAWN - KU	REVISED -
PLOT DATE = 12/18/2014	CHECKED - AG	REVISED -
	DATE - 06/20/2014	REVISED -

STATE OF ILLINOIS
DEPARTMENT OF TRANSPORTATION

70TH STREET
PAVEMENT MARKING AND SIGNING PLANS
SCALE: 1"=20' SHEET NO. 49 OF 66 SHEETS STA. 797+50.00 TO STA. 803+00.00

F.A.P. RTE.	SECTION	COUNTY	TOTAL SHEETS	SHEET NO.
595	(142-1, 142)R	ROCK ISLAND	1353	827
CONTRACT NO. 64B83				
FED. ROAD DIST. NO. 2 ILLINOIS FED. AID PROJECT				

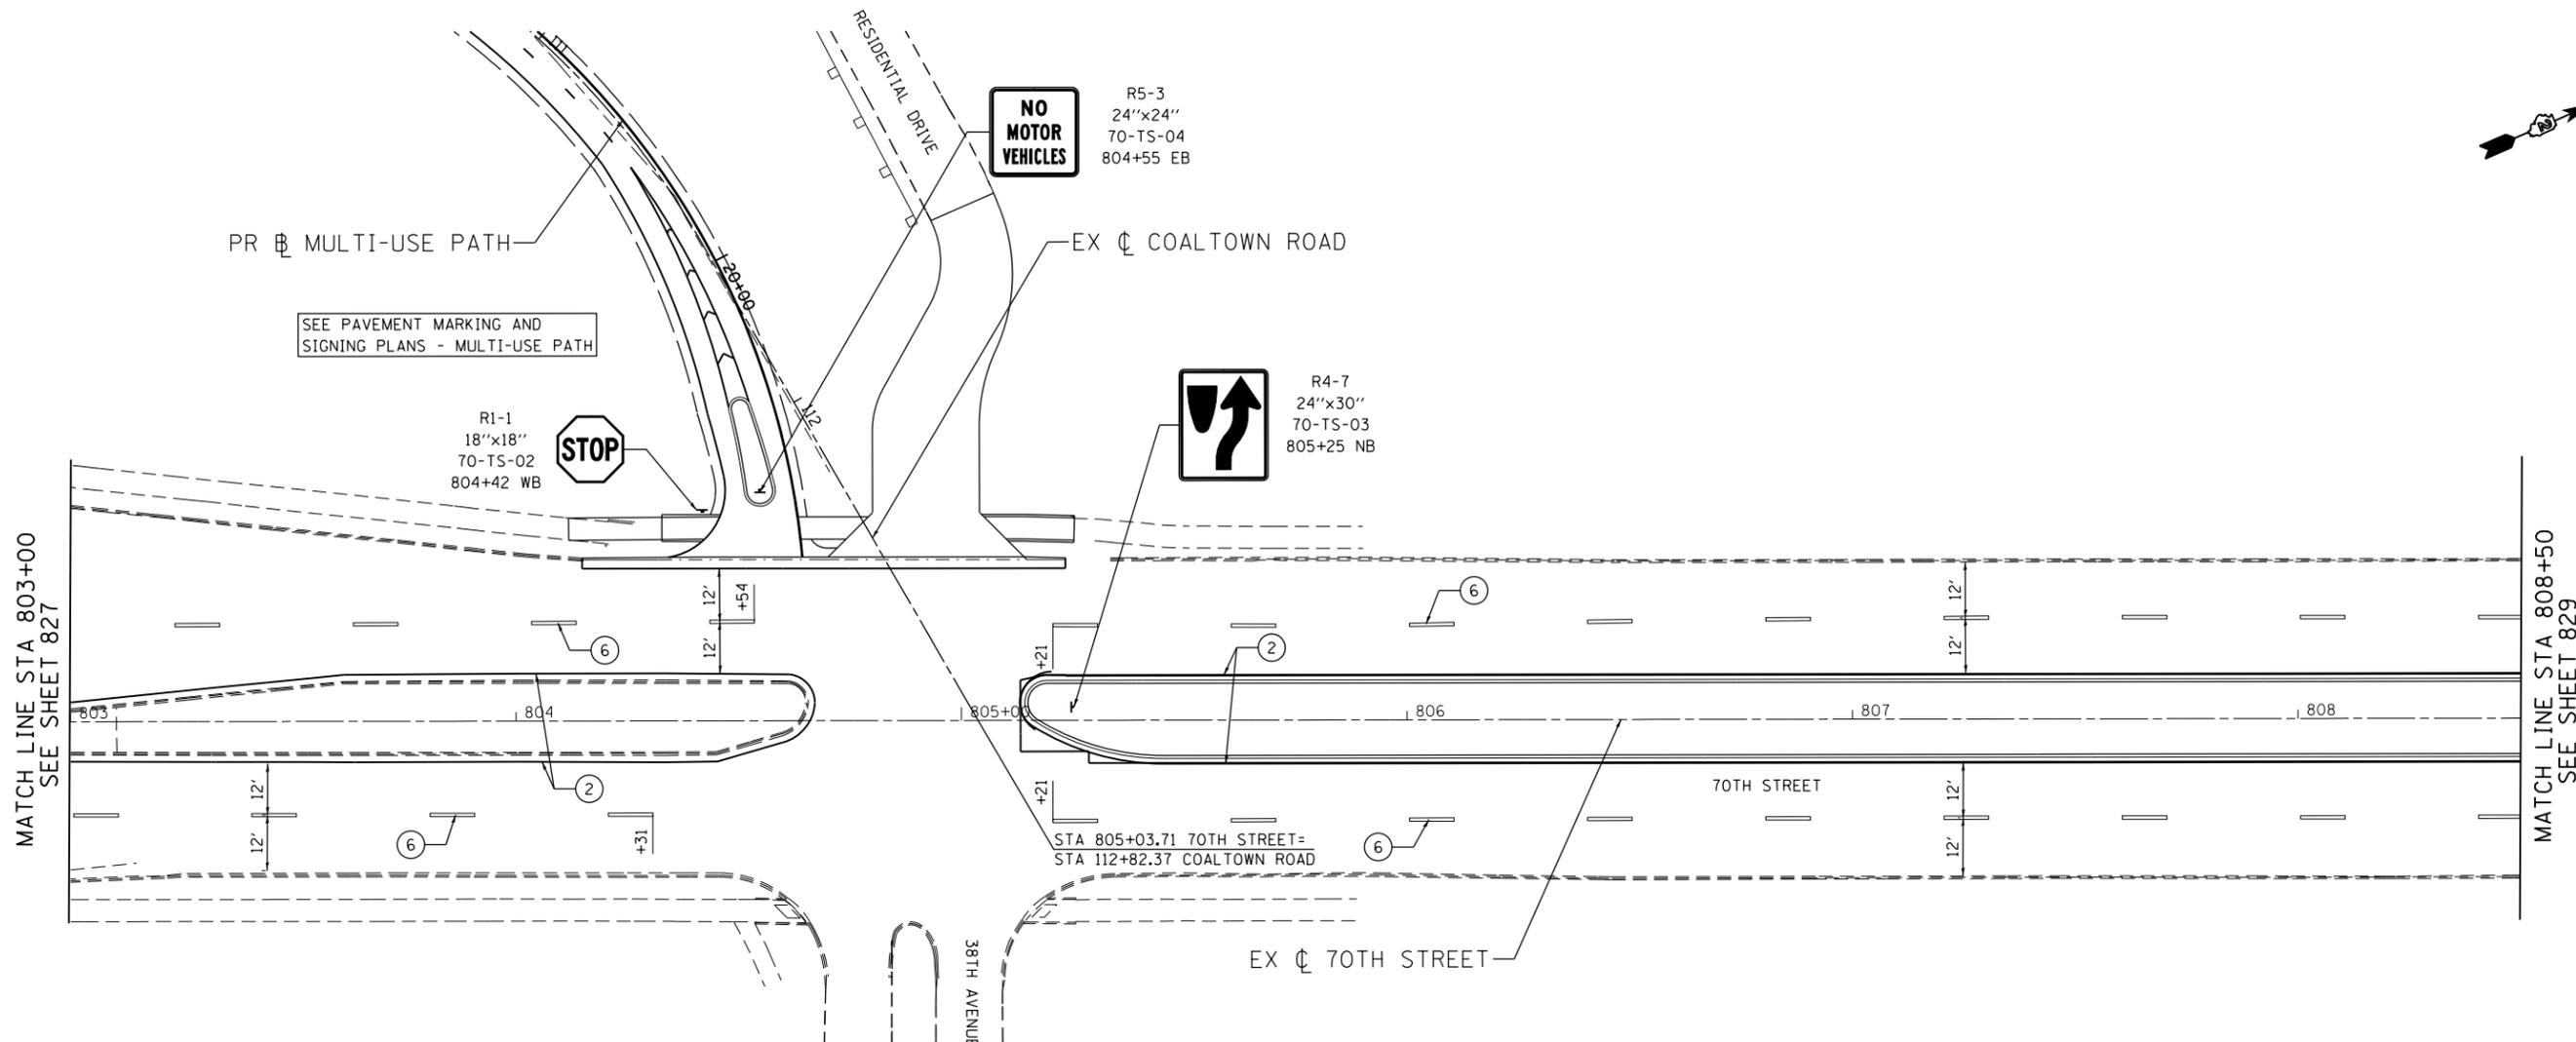


PAVEMENT MARKING LEGEND

- ① MODIFIED URETHANE PM - LETTERS AND SYMBOLS
- ② MODIFIED URETHANE PM - LINE 4" (SOLID YELLOW)
- ③ MODIFIED URETHANE PM - LINE 4" (DOUBLE YELLOW)
- ④ MODIFIED URETHANE PM - LINE 4" (SOLID WHITE)
- ⑤ MODIFIED URETHANE PM - LINE 4" (30' SKIP-10' DASH, YELLOW)
- ⑥ MODIFIED URETHANE PM - LINE 4" (30' SKIP-10' DASH, WHITE)
- ⑦ MODIFIED URETHANE PM - LINE 6" (SOLID WHITE)
- ⑧ MODIFIED URETHANE PM - LINE 6" (4' SKIP-2' DASH, WHITE)
- ⑨ MODIFIED URETHANE PM - LINE 8" (SOLID YELLOW)
- ⑩ MODIFIED URETHANE PM - LINE 8" (SOLID WHITE)
- ⑪ MODIFIED URETHANE PM - LINE 12" (SOLID YELLOW)
- ⑫ MODIFIED URETHANE PM - LINE 12" (SOLID WHITE)
- ⑬ MODIFIED URETHANE PM - LINE 24" (SOLID WHITE)
- ⑭ RAISED REFLECTIVE PM (ONE-WAY CRYSTAL)
- ⑮ RAISED REFLECTIVE PM (TWO-WAY AMBER)
- ⑯ MODIFIED URETHANE PM - LINE 4" (10' SKIP-3' DASH, YELLOW)
- ⑰ MODIFIED URETHANE PM - LINE 6" (30' SKIP-10' DASH, WHITE)
- ⑱ MODIFIED URETHANE PM - LINE 8" (6' SKIP-2' DASH, WHITE)
- ⑲ SHOULDER RUMBLE STRIPS 16"

NOTES:

1. PAVEMENT MARKINGS AND RAISED REFLECTIVE PAVEMENT MARKERS ARE TO BE PLACED ACCORDING TO DISTRICT STANDARD 41.1 AND HIGHWAY STANDARDS 780001 AND 781001.
2. ALL SIGNS SHOULD BE ERECTED IN ACCORDANCE WITH HIGHWAY STANDARD 720006 AND AS DIRECTED BY THE ENGINEER.
3. REFER TO SCHEDULE OF QUANTITIES AND SPECIAL PROVISIONS FOR SIGN RELOCATION AND REMOVAL DETAILS.

SIGN NAMING CONVENTION

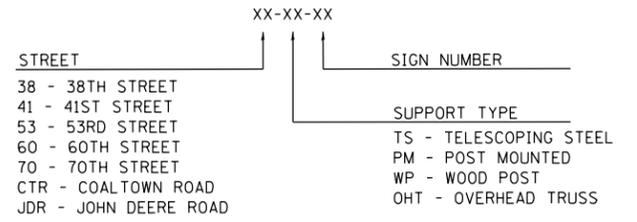

USER NAME = Plotted by Lin21	DESIGNED - KU	REVISED -
PLOT SCALE = 40.0000' / in.	DRAWN - KU	REVISED -
PLOT DATE = 12/18/2014	CHECKED - AG	REVISED -
	DATE - 06/20/2014	REVISED -


**STATE OF ILLINOIS
DEPARTMENT OF TRANSPORTATION**

**70TH STREET
PAVEMENT MARKING AND SIGNING PLANS**

SCALE: 1"=20' SHEET NO. 50 OF 66 SHEETS STA. 803+00.00 TO STA. 808+50.00

F.A.P. RTE.	SECTION	COUNTY	TOTAL SHEETS	SHEET NO.
595	(142-1, 142)R	ROCK ISLAND	1353	828
CONTRACT NO. 64B83				

FED. ROAD DIST. NO. 2 ILLINOIS FED. AID PROJECT

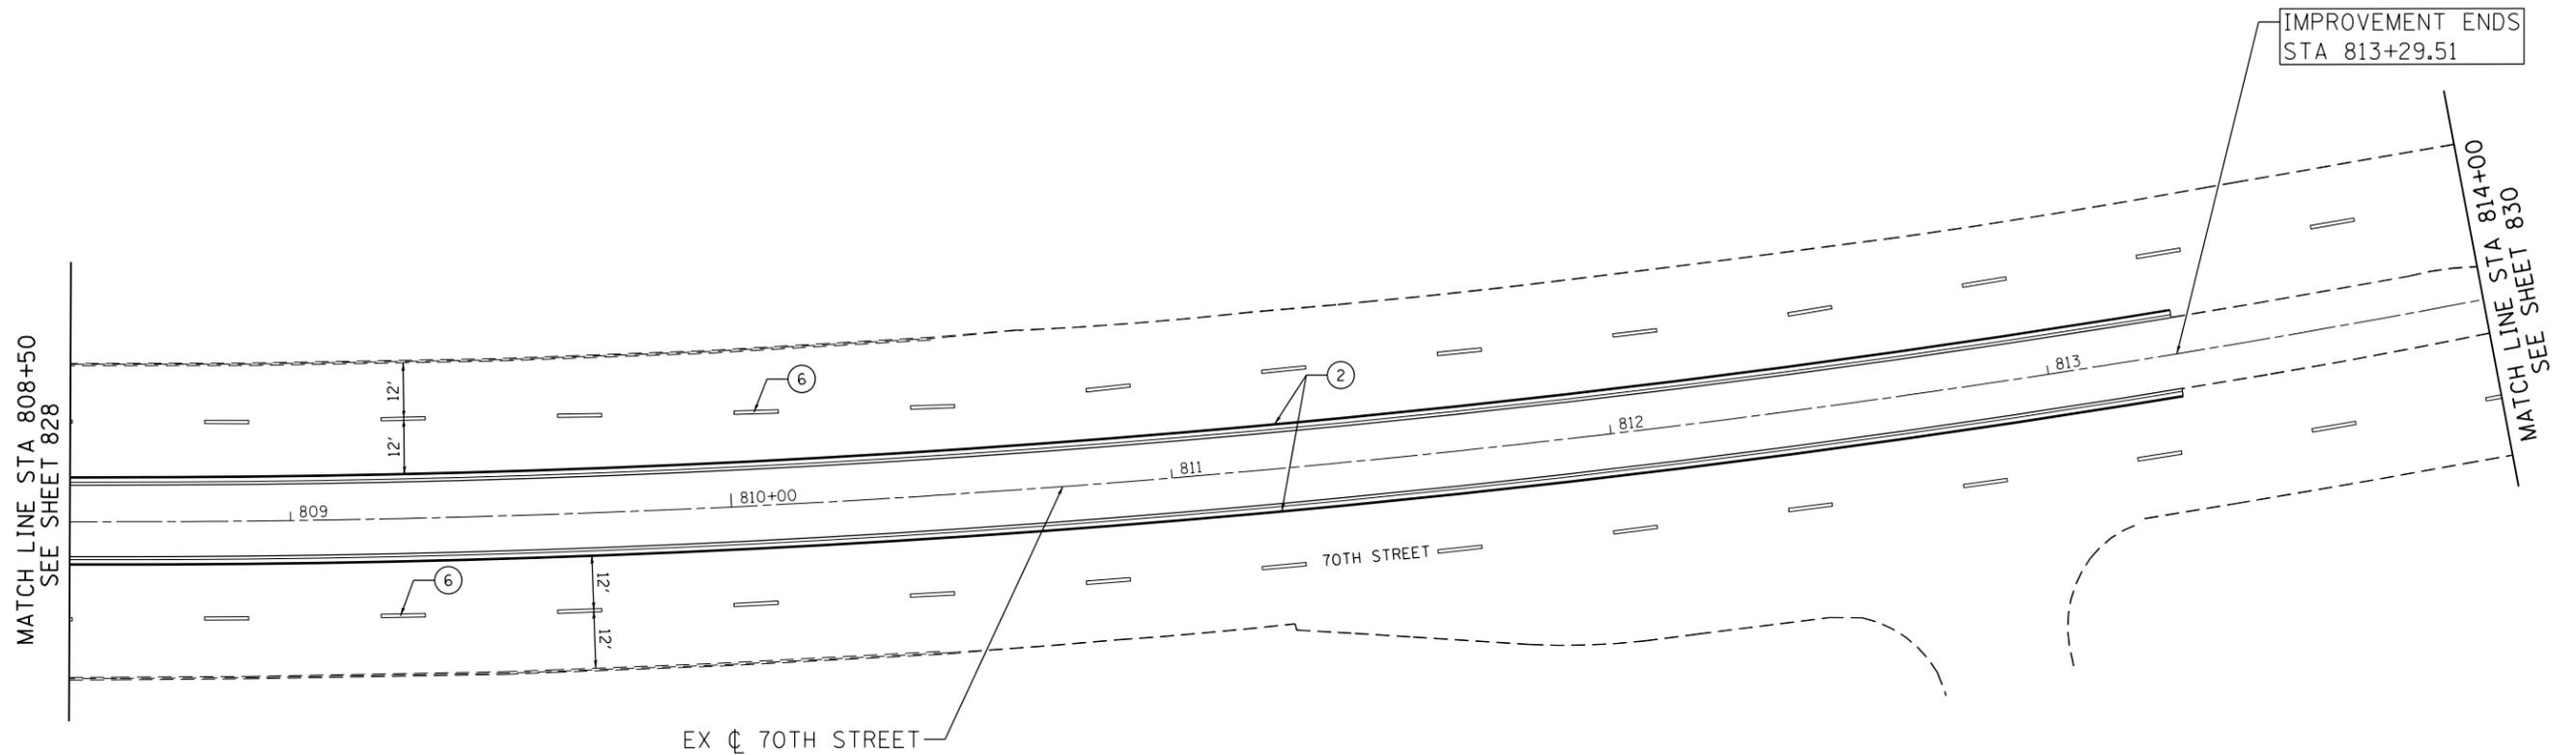


PAVEMENT MARKING LEGEND

- ① MODIFIED URETHANE PM - LETTERS AND SYMBOLS
- ② MODIFIED URETHANE PM - LINE 4" (SOLID YELLOW)
- ③ MODIFIED URETHANE PM - LINE 4" (DOUBLE YELLOW)
- ④ MODIFIED URETHANE PM - LINE 4" (SOLID WHITE)
- ⑤ MODIFIED URETHANE PM - LINE 4" (30' SKIP-10' DASH, YELLOW)
- ⑥ MODIFIED URETHANE PM - LINE 4" (30' SKIP-10' DASH, WHITE)
- ⑦ MODIFIED URETHANE PM - LINE 6" (SOLID WHITE)
- ⑧ MODIFIED URETHANE PM - LINE 6" (4' SKIP-2' DASH, WHITE)
- ⑨ MODIFIED URETHANE PM - LINE 8" (SOLID YELLOW)
- ⑩ MODIFIED URETHANE PM - LINE 8" (SOLID WHITE)
- ⑪ MODIFIED URETHANE PM - LINE 12" (SOLID YELLOW)
- ⑫ MODIFIED URETHANE PM - LINE 12" (SOLID WHITE)
- ⑬ MODIFIED URETHANE PM - LINE 24" (SOLID WHITE)
- ⑭ RAISED REFLECTIVE PM (ONE-WAY CRYSTAL)
- ⑮ RAISED REFLECTIVE PM (TWO-WAY AMBER)
- ⑯ MODIFIED URETHANE PM - LINE 4" (10' SKIP-3' DASH, YELLOW)
- ⑰ MODIFIED URETHANE PM - LINE 6" (30' SKIP-10' DASH, WHITE)
- ⑱ MODIFIED URETHANE PM - LINE 8" (6' SKIP-2' DASH, WHITE)
- ⑲ SHOULDER RUMBLE STRIPS 16"

NOTES:

1. PAVEMENT MARKINGS AND RAISED REFLECTIVE PAVEMENT MARKERS ARE TO BE PLACED ACCORDING TO DISTRICT STANDARD 41.1 AND HIGHWAY STANDARDS 780001 AND 781001.
2. ALL SIGNS SHOULD BE ERECTED IN ACCORDANCE WITH HIGHWAY STANDARD 720006 AND AS DIRECTED BY THE ENGINEER.
3. REFER TO SCHEDULE OF QUANTITIES AND SPECIAL PROVISIONS FOR SIGN RELOCATION AND REMOVAL DETAILS.

SIGN NAMING CONVENTION

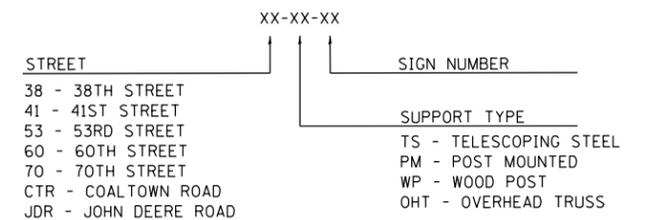


USER NAME = Plotted by LinZi	DESIGNED - KU	REVISED -
	DRAWN - KU	REVISED -
PLOT SCALE = 48.0000' / in.	CHECKED - AG	REVISED -
PLOT DATE = 12/18/2014	DATE - 06/20/2014	REVISED -

**STATE OF ILLINOIS
DEPARTMENT OF TRANSPORTATION**

**70TH STREET
PAVEMENT MARKING AND SIGNING PLANS**

SCALE: 1"=20' SHEET NO. 51 OF 66 SHEETS STA. 808+50.00 TO STA. 814+00.00

F.A.P. RTE.	SECTION	COUNTY	TOTAL SHEETS	SHEET NO.
595	(142-1, 142)R	ROCK ISLAND	1353	829
FED. ROAD DIST. NO. 2 ILLINOIS FED. AID PROJECT			CONTRACT NO. 64B83	

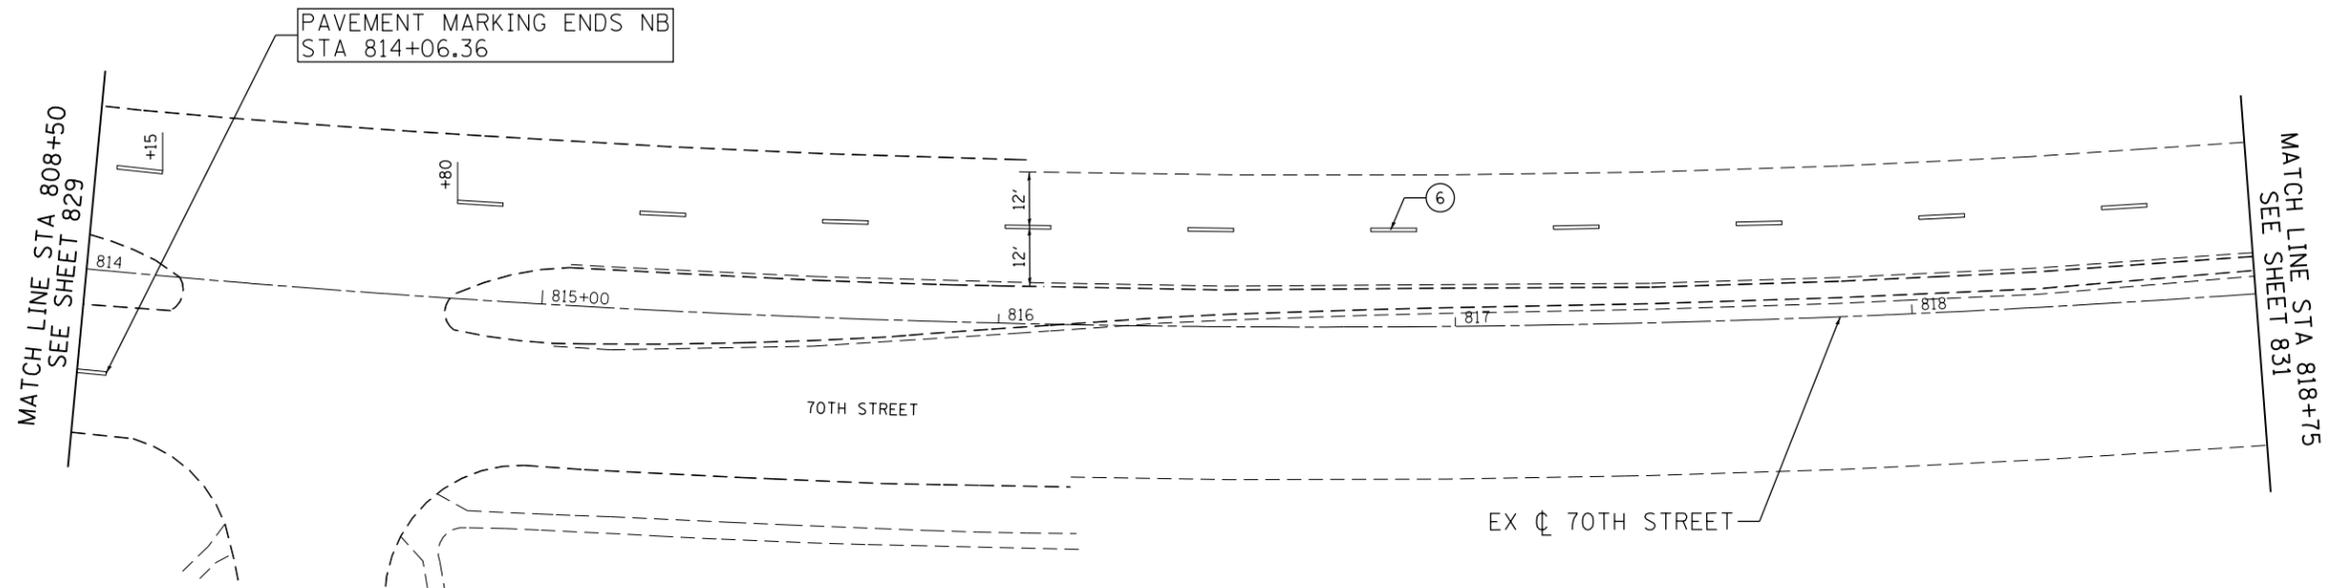


PAVEMENT MARKING LEGEND

- ① MODIFIED URETHANE PM - LETTERS AND SYMBOLS
- ② MODIFIED URETHANE PM - LINE 4" (SOLID YELLOW)
- ③ MODIFIED URETHANE PM - LINE 4" (DOUBLE YELLOW)
- ④ MODIFIED URETHANE PM - LINE 4" (SOLID WHITE)
- ⑤ MODIFIED URETHANE PM - LINE 4" (30' SKIP-10' DASH, YELLOW)
- ⑥ MODIFIED URETHANE PM - LINE 4" (30' SKIP-10' DASH, WHITE)
- ⑦ MODIFIED URETHANE PM - LINE 6" (SOLID WHITE)
- ⑧ MODIFIED URETHANE PM - LINE 6" (4' SKIP-2' DASH, WHITE)
- ⑨ MODIFIED URETHANE PM - LINE 8" (SOLID YELLOW)
- ⑩ MODIFIED URETHANE PM - LINE 8" (SOLID WHITE)
- ⑪ MODIFIED URETHANE PM - LINE 12" (SOLID YELLOW)
- ⑫ MODIFIED URETHANE PM - LINE 12" (SOLID WHITE)
- ⑬ MODIFIED URETHANE PM - LINE 24" (SOLID WHITE)
- ⑭ RAISED REFLECTIVE PM (ONE-WAY CRYSTAL)
- ⑮ RAISED REFLECTIVE PM (TWO-WAY AMBER)
- ⑯ MODIFIED URETHANE PM - LINE 4" (10' SKIP-3' DASH, YELLOW)
- ⑰ MODIFIED URETHANE PM - LINE 6" (30' SKIP-10' DASH, WHITE)
- ⑱ MODIFIED URETHANE PM - LINE 8" (6' SKIP-2' DASH, WHITE)
- ⑲ SHOULDER RUMBLE STRIPS 16"

NOTES:

1. PAVEMENT MARKINGS AND RAISED REFLECTIVE PAVEMENT MARKERS ARE TO BE PLACED ACCORDING TO DISTRICT STANDARD 41.1 AND HIGHWAY STANDARDS 780001 AND 781001.
2. ALL SIGNS SHOULD BE ERECTED IN ACCORDANCE WITH HIGHWAY STANDARD 720006 AND AS DIRECTED BY THE ENGINEER.
3. REFER TO SCHEDULE OF QUANTITIES AND SPECIAL PROVISIONS FOR SIGN RELOCATION AND REMOVAL DETAILS.

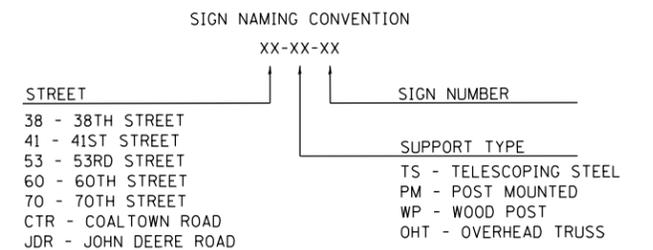

USER NAME = Plotted by LinZl	DESIGNED - KU	REVISED -
PLOT SCALE = 40.0000' / in.	DRAWN - KU	REVISED -
PLOT DATE = 12/18/2014	CHECKED - AG	REVISED -
	DATE - 06/20/2014	REVISED -

F.A.P. RTE.	SECTION	COUNTY	TOTAL SHEETS	SHEET NO.
595	(142-1, 142)R	ROCK ISLAND	1353	830
CONTRACT NO. 64B83				


FED. ROAD DIST. NO. 2 ILLINOIS FED. AID PROJECT



PAVEMENT MARKING LEGEND

- ① MODIFIED URETHANE PM - LETTERS AND SYMBOLS
- ② MODIFIED URETHANE PM - LINE 4" (SOLID YELLOW)
- ③ MODIFIED URETHANE PM - LINE 4" (DOUBLE YELLOW)
- ④ MODIFIED URETHANE PM - LINE 4" (SOLID WHITE)
- ⑤ MODIFIED URETHANE PM - LINE 4" (30' SKIP-10' DASH, YELLOW)
- ⑥ MODIFIED URETHANE PM - LINE 4" (30' SKIP-10' DASH, WHITE)
- ⑦ MODIFIED URETHANE PM - LINE 6" (SOLID WHITE)
- ⑧ MODIFIED URETHANE PM - LINE 6" (4' SKIP-2' DASH, WHITE)
- ⑨ MODIFIED URETHANE PM - LINE 8" (SOLID YELLOW)
- ⑩ MODIFIED URETHANE PM - LINE 8" (SOLID WHITE)
- ⑪ MODIFIED URETHANE PM - LINE 12" (SOLID YELLOW)
- ⑫ MODIFIED URETHANE PM - LINE 12" (SOLID WHITE)
- ⑬ MODIFIED URETHANE PM - LINE 24" (SOLID WHITE)
- ⑭ RAISED REFLECTIVE PM (ONE-WAY CRYSTAL)
- ⑮ RAISED REFLECTIVE PM (TWO-WAY AMBER)
- ⑯ MODIFIED URETHANE PM - LINE 4" (10' SKIP-3' DASH, YELLOW)
- ⑰ MODIFIED URETHANE PM - LINE 6" (30' SKIP-10' DASH, WHITE)
- ⑱ MODIFIED URETHANE PM - LINE 8" (6' SKIP-2' DASH, WHITE)
- ⑲ SHOULDER RUMBLE STRIPS 16"

PAVEMENT MARKING ENDS SB
STA 824+53.72

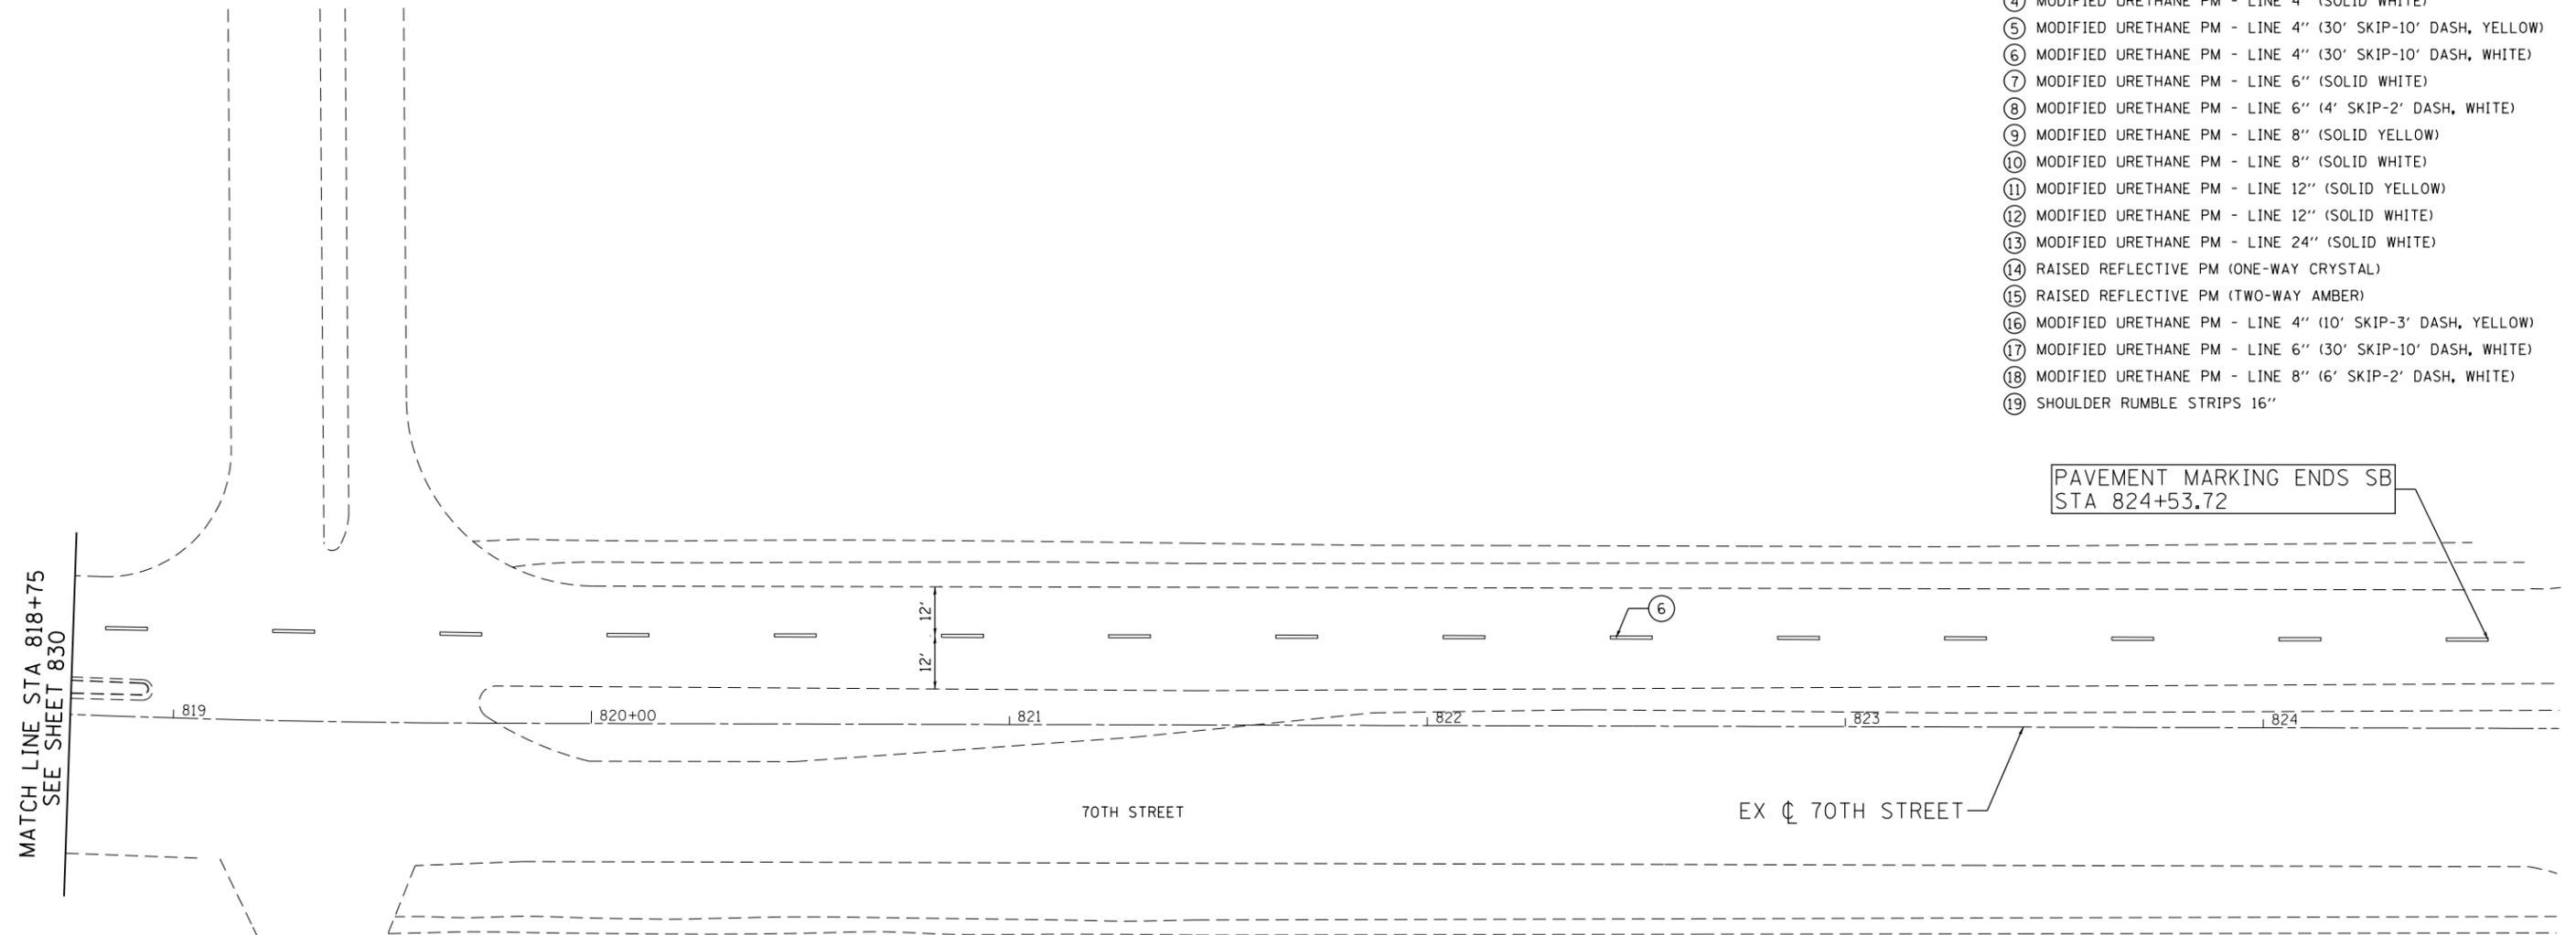


MATCH LINE STA 818+75
SEE SHEET 830

NOTES:

1. PAVEMENT MARKINGS AND RAISED REFLECTIVE PAVEMENT MARKERS ARE TO BE PLACED ACCORDING TO DISTRICT STANDARD 41.1 AND HIGHWAY STANDARDS 780001 AND 781001.
2. ALL SIGNS SHOULD BE ERECTED IN ACCORDANCE WITH HIGHWAY STANDARD 720006 AND AS DIRECTED BY THE ENGINEER.
3. REFER TO SCHEDULE OF QUANTITIES AND SPECIAL PROVISIONS FOR SIGN RELOCATION AND REMOVAL DETAILS.

SIGN NAMING CONVENTION

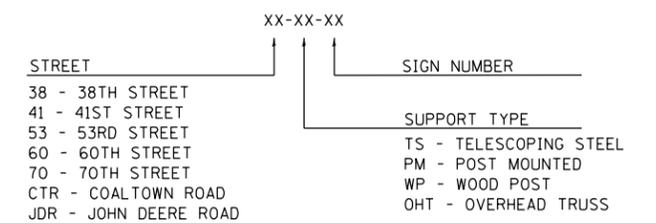


USER NAME = Plotted by LinZi	DESIGNED - KU	REVISED -
DRAWN - KU	REVISIONS -	
PLOT SCALE = 40.0000' / in.	CHECKED - AG	REVISED -
PLOT DATE = 12/18/2014	DATE - 06/20/2014	REVISED -

**STATE OF ILLINOIS
DEPARTMENT OF TRANSPORTATION**

**70TH STREET
PAVEMENT MARKING AND SIGNING PLANS**

SCALE: 1"=20' SHEET NO. 53 OF 66 SHEETS STA. 818+75.00 TO STA. 824+63.75

F.A.P. RTE.	SECTION	COUNTY	TOTAL SHEETS	SHEET NO.
595	(142-1, 142)R	ROCK ISLAND	1353	831
CONTRACT NO. 64B83				
FED. ROAD DIST. NO. 2 ILLINOIS FED. AID PROJECT				

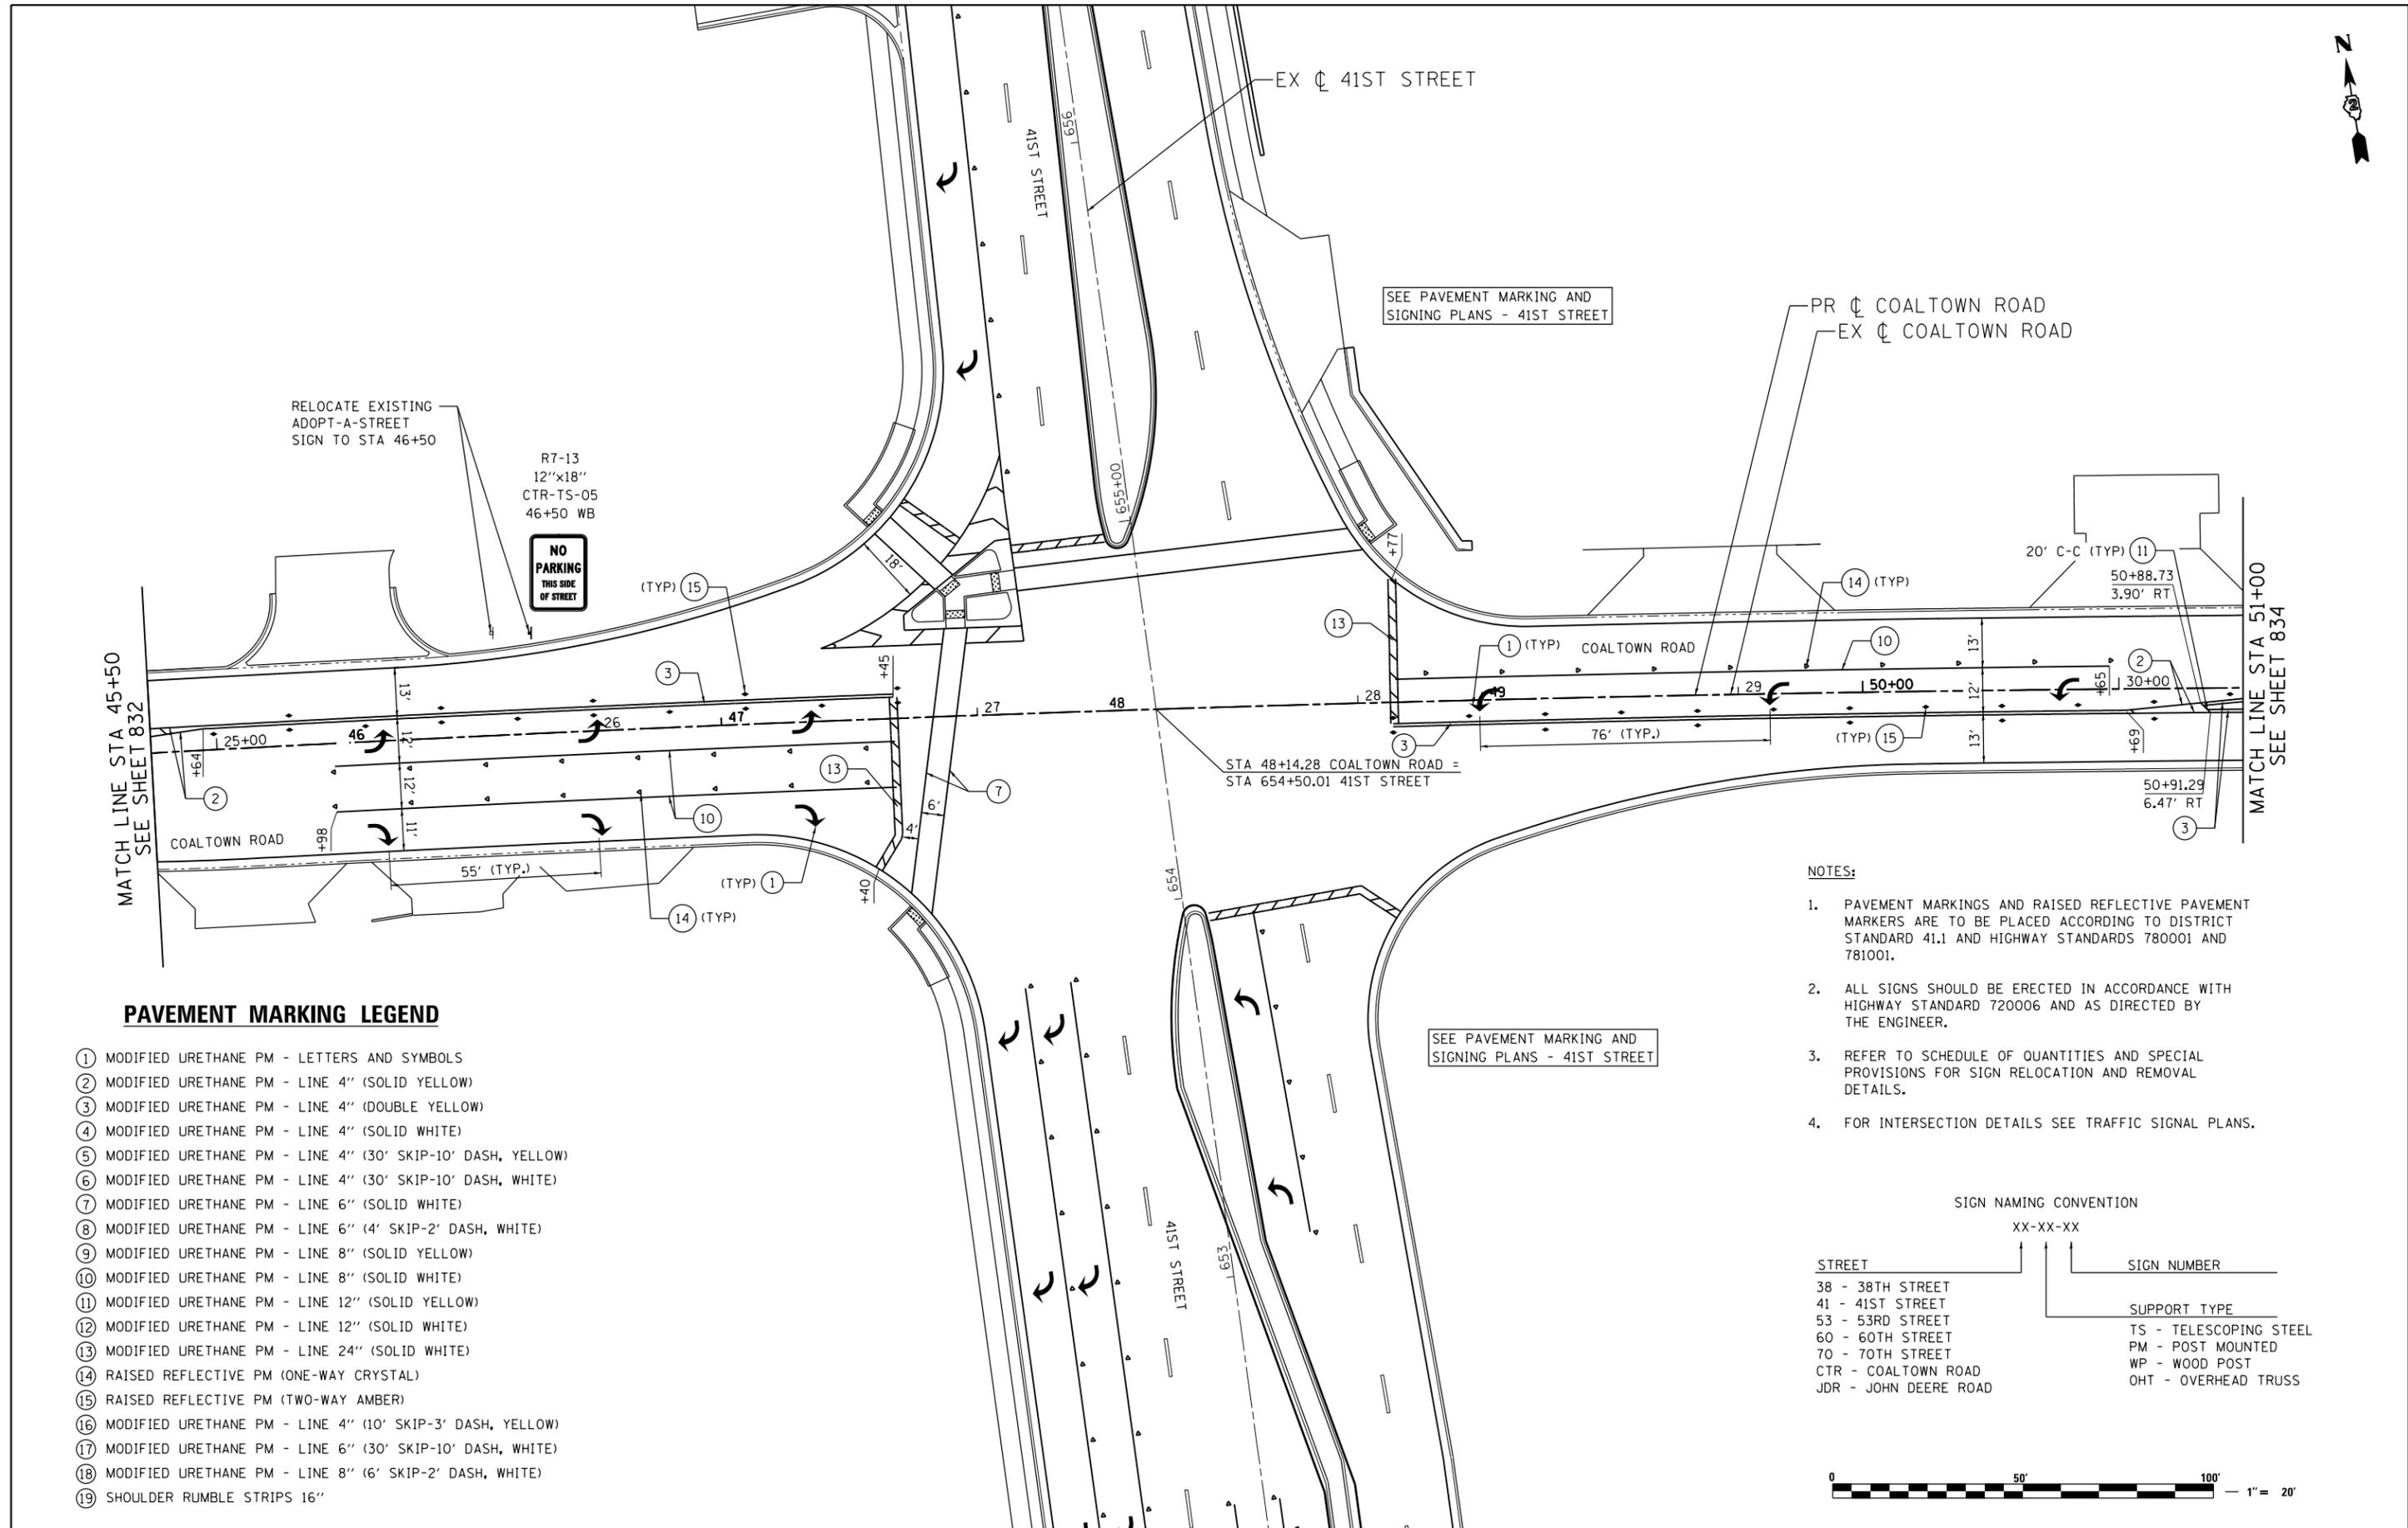


PAVEMENT MARKING LEGEND

- ① MODIFIED URETHANE PM - LETTERS AND SYMBOLS
- ② MODIFIED URETHANE PM - LINE 4" (SOLID YELLOW)
- ③ MODIFIED URETHANE PM - LINE 4" (DOUBLE YELLOW)
- ④ MODIFIED URETHANE PM - LINE 4" (SOLID WHITE)
- ⑤ MODIFIED URETHANE PM - LINE 4" (30' SKIP-10' DASH, YELLOW)
- ⑥ MODIFIED URETHANE PM - LINE 4" (30' SKIP-10' DASH, WHITE)
- ⑦ MODIFIED URETHANE PM - LINE 6" (SOLID WHITE)
- ⑧ MODIFIED URETHANE PM - LINE 6" (4' SKIP-2' DASH, WHITE)
- ⑨ MODIFIED URETHANE PM - LINE 8" (SOLID YELLOW)
- ⑩ MODIFIED URETHANE PM - LINE 8" (SOLID WHITE)
- ⑪ MODIFIED URETHANE PM - LINE 12" (SOLID YELLOW)
- ⑫ MODIFIED URETHANE PM - LINE 12" (SOLID WHITE)
- ⑬ MODIFIED URETHANE PM - LINE 24" (SOLID WHITE)
- ⑭ RAISED REFLECTIVE PM (ONE-WAY CRYSTAL)
- ⑮ RAISED REFLECTIVE PM (TWO-WAY AMBER)
- ⑯ MODIFIED URETHANE PM - LINE 4" (10' SKIP-3' DASH, YELLOW)
- ⑰ MODIFIED URETHANE PM - LINE 6" (30' SKIP-10' DASH, WHITE)
- ⑱ MODIFIED URETHANE PM - LINE 8" (6' SKIP-2' DASH, WHITE)
- ⑲ SHOULDER RUMBLE STRIPS 16"

NOTES:

1. PAVEMENT MARKINGS AND RAISED REFLECTIVE PAVEMENT MARKERS ARE TO BE PLACED ACCORDING TO DISTRICT STANDARD 41.1 AND HIGHWAY STANDARDS 780001 AND 781001.
2. ALL SIGNS SHOULD BE ERECTED IN ACCORDANCE WITH HIGHWAY STANDARD 720006 AND AS DIRECTED BY THE ENGINEER.
3. REFER TO SCHEDULE OF QUANTITIES AND SPECIAL PROVISIONS FOR SIGN RELOCATION AND REMOVAL DETAILS.
4. FOR INTERSECTION DETAILS SEE TRAFFIC SIGNAL PLANS.

SIGN NAMING CONVENTION

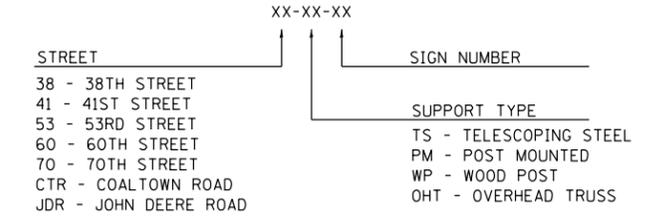


USER NAME = Plotted by LinZl	DESIGNED - KU	REVISED -
PLOT SCALE = 40.0000' / in.	DRAWN - KU	REVISED -
PLOT DATE = 12/18/2014	CHECKED - AG	REVISED -
	DATE - 06/20/2014	REVISED -

**STATE OF ILLINOIS
DEPARTMENT OF TRANSPORTATION**

**COALTOWN ROAD
PAVEMENT MARKING AND SIGNING PLANS**

SCALE: 1"=20' SHEET NO. 55 OF 66 SHEETS STA. 45+50.00 TO STA. 51+00.00


F.A.P. RTE.	SECTION	COUNTY	TOTAL SHEETS	SHEET NO.
595	(142-1, 142)R	ROCK ISLAND	1353	833
FED. ROAD DIST. NO. 2 ILLINOIS FED. AID PROJECT				CONTRACT NO. 64B83

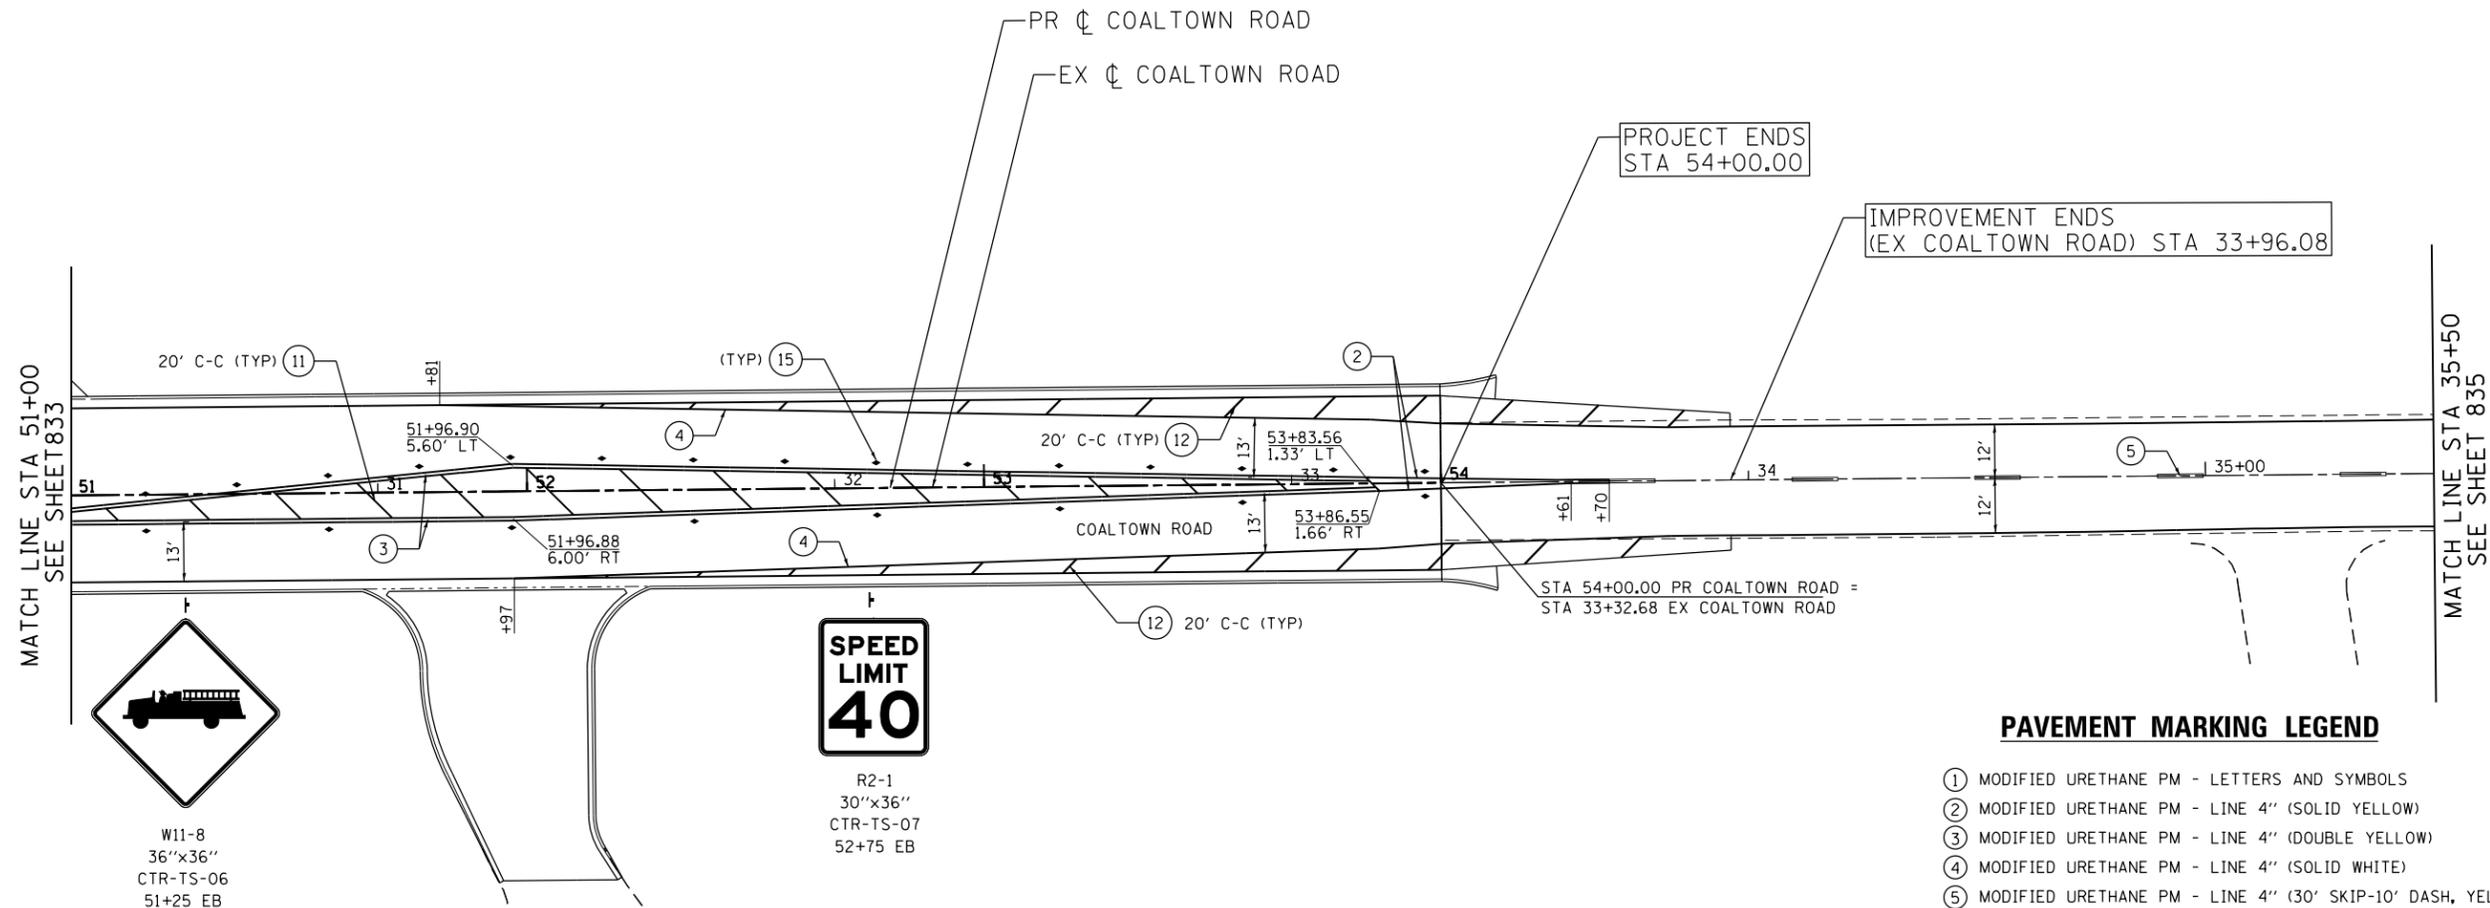

PAVEMENT MARKING LEGEND

- ① MODIFIED URETHANE PM - LETTERS AND SYMBOLS
- ② MODIFIED URETHANE PM - LINE 4" (SOLID YELLOW)
- ③ MODIFIED URETHANE PM - LINE 4" (DOUBLE YELLOW)
- ④ MODIFIED URETHANE PM - LINE 4" (SOLID WHITE)
- ⑤ MODIFIED URETHANE PM - LINE 4" (30' SKIP-10' DASH, YELLOW)
- ⑥ MODIFIED URETHANE PM - LINE 4" (30' SKIP-10' DASH, WHITE)
- ⑦ MODIFIED URETHANE PM - LINE 6" (SOLID WHITE)
- ⑧ MODIFIED URETHANE PM - LINE 6" (4' SKIP-2' DASH, WHITE)
- ⑨ MODIFIED URETHANE PM - LINE 8" (SOLID YELLOW)
- ⑩ MODIFIED URETHANE PM - LINE 8" (SOLID WHITE)
- ⑪ MODIFIED URETHANE PM - LINE 12" (SOLID YELLOW)
- ⑫ MODIFIED URETHANE PM - LINE 12" (SOLID WHITE)
- ⑬ MODIFIED URETHANE PM - LINE 24" (SOLID WHITE)
- ⑭ RAISED REFLECTIVE PM (ONE-WAY CRYSTAL)
- ⑮ RAISED REFLECTIVE PM (TWO-WAY AMBER)
- ⑯ MODIFIED URETHANE PM - LINE 4" (10' SKIP-3' DASH, YELLOW)
- ⑰ MODIFIED URETHANE PM - LINE 6" (30' SKIP-10' DASH, WHITE)
- ⑱ MODIFIED URETHANE PM - LINE 8" (6' SKIP-2' DASH, WHITE)
- ⑲ SHOULDER RUMBLE STRIPS 16"

SIGN NAMING CONVENTION

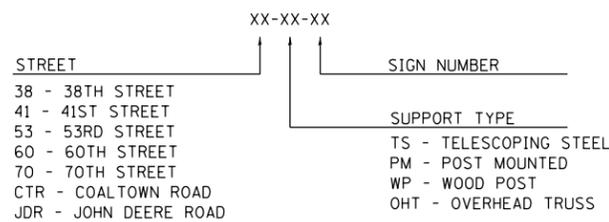


NOTES:

1. PAVEMENT MARKINGS AND RAISED REFLECTIVE PAVEMENT MARKERS ARE TO BE PLACED ACCORDING TO DISTRICT STANDARD 41.1 AND HIGHWAY STANDARDS 780001 AND 781001.
2. ALL SIGNS SHOULD BE ERECTED IN ACCORDANCE WITH HIGHWAY STANDARD 720006 AND AS DIRECTED BY THE ENGINEER.
3. REFER TO SCHEDULE OF QUANTITIES AND SPECIAL PROVISIONS FOR SIGN RELOCATION AND REMOVAL DETAILS.



USER NAME = Plotted by LinZl	DESIGNED - KU	REVISED -
	DRAWN - KU	REVISED -
PLOT SCALE = 40.0000' / in.	CHECKED - AG	REVISED -
PLOT DATE = 12/18/2014	DATE - 06/20/2014	REVISED -

F.A.P. RTE.	SECTION	COUNTY	TOTAL SHEETS	SHEET NO.
595	(142-1, 142)R	ROCK ISLAND	1353	834
FED. ROAD DIST. NO. 2 ILLINOIS FED. AID PROJECT			CONTRACT NO. 64B83	

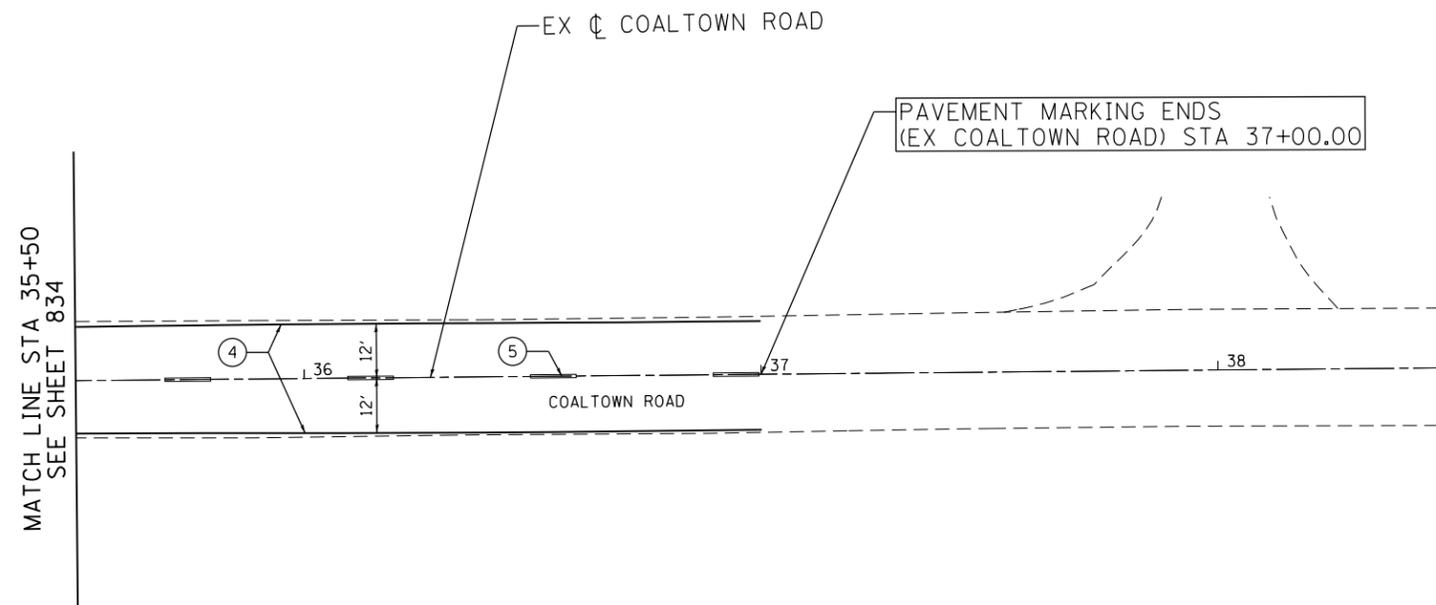


PAVEMENT MARKING LEGEND

- ① MODIFIED URETHANE PM - LETTERS AND SYMBOLS
- ② MODIFIED URETHANE PM - LINE 4" (SOLID YELLOW)
- ③ MODIFIED URETHANE PM - LINE 4" (DOUBLE YELLOW)
- ④ MODIFIED URETHANE PM - LINE 4" (SOLID WHITE)
- ⑤ MODIFIED URETHANE PM - LINE 4" (30' SKIP-10' DASH, YELLOW)
- ⑥ MODIFIED URETHANE PM - LINE 4" (30' SKIP-10' DASH, WHITE)
- ⑦ MODIFIED URETHANE PM - LINE 6" (SOLID WHITE)
- ⑧ MODIFIED URETHANE PM - LINE 6" (4' SKIP-2' DASH, WHITE)
- ⑨ MODIFIED URETHANE PM - LINE 8" (SOLID YELLOW)
- ⑩ MODIFIED URETHANE PM - LINE 8" (SOLID WHITE)
- ⑪ MODIFIED URETHANE PM - LINE 12" (SOLID YELLOW)
- ⑫ MODIFIED URETHANE PM - LINE 12" (SOLID WHITE)
- ⑬ MODIFIED URETHANE PM - LINE 24" (SOLID WHITE)
- ⑭ RAISED REFLECTIVE PM (ONE-WAY CRYSTAL)
- ⑮ RAISED REFLECTIVE PM (TWO-WAY AMBER)
- ⑯ MODIFIED URETHANE PM - LINE 4" (10' SKIP-3' DASH, YELLOW)
- ⑰ MODIFIED URETHANE PM - LINE 6" (30' SKIP-10' DASH, WHITE)
- ⑱ MODIFIED URETHANE PM - LINE 8" (6' SKIP-2' DASH, WHITE)
- ⑲ SHOULDER RUMBLE STRIPS 16"

NOTES:

1. PAVEMENT MARKINGS AND RAISED REFLECTIVE PAVEMENT MARKERS ARE TO BE PLACED ACCORDING TO DISTRICT STANDARD 41.1 AND HIGHWAY STANDARDS 780001 AND 781001.
2. ALL SIGNS SHOULD BE ERECTED IN ACCORDANCE WITH HIGHWAY STANDARD 720006 AND AS DIRECTED BY THE ENGINEER.
3. REFER TO SCHEDULE OF QUANTITIES AND SPECIAL PROVISIONS FOR SIGN RELOCATION AND REMOVAL DETAILS.

SIGN NAMING CONVENTION


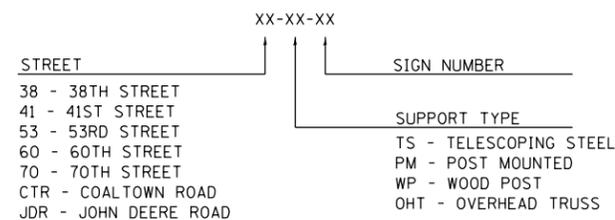


LIN ENGINEERING, LTD. Consulting Engineers Chatham, Illinois	USER NAME = Plotted by LinZi	DESIGNED - KU	REVISED -	STATE OF ILLINOIS DEPARTMENT OF TRANSPORTATION	COALTOWN ROAD PAVEMENT MARKING AND SIGNING PLANS	F.A.P. RTE.	SECTION	COUNTY	TOTAL SHEETS	SHEET NO.
	PLOT SCALE = 40.0000' / in.	CHECKED - AG	REVISED -			595	(142-1, 142)R	ROCK ISLAND	1353	835
	PLOT DATE = 12/18/2014	DATE - 06/20/2014	REVISED -			CONTRACT NO. 64B83		FED. ROAD DIST. NO. 2		ILLINOIS FED. AID PROJECT
				SCALE: 1"=20'	SHEET NO. 57 OF 66 SHEETS	STA. 35+50.00 TO STA. 37+00.00				

PAVEMENT MARKING LEGEND

- ① MODIFIED URETHANE PM - LETTERS AND SYMBOLS
- ② MODIFIED URETHANE PM - LINE 4" (SOLID YELLOW)
- ③ MODIFIED URETHANE PM - LINE 4" (DOUBLE YELLOW)
- ④ MODIFIED URETHANE PM - LINE 4" (SOLID WHITE)
- ⑤ MODIFIED URETHANE PM - LINE 4" (30' SKIP-10' DASH, YELLOW)
- ⑥ MODIFIED URETHANE PM - LINE 4" (30' SKIP-10' DASH, WHITE)
- ⑦ MODIFIED URETHANE PM - LINE 6" (SOLID WHITE)
- ⑧ MODIFIED URETHANE PM - LINE 6" (4' SKIP-2' DASH, WHITE)
- ⑨ MODIFIED URETHANE PM - LINE 8" (SOLID YELLOW)
- ⑩ MODIFIED URETHANE PM - LINE 8" (SOLID WHITE)
- ⑪ MODIFIED URETHANE PM - LINE 12" (SOLID YELLOW)
- ⑫ MODIFIED URETHANE PM - LINE 12" (SOLID WHITE)
- ⑬ MODIFIED URETHANE PM - LINE 24" (SOLID WHITE)
- ⑭ RAISED REFLECTIVE PM (ONE-WAY CRYSTAL)
- ⑮ RAISED REFLECTIVE PM (TWO-WAY AMBER)
- ⑯ MODIFIED URETHANE PM - LINE 4" (10' SKIP-3' DASH, YELLOW)
- ⑰ MODIFIED URETHANE PM - LINE 6" (30' SKIP-10' DASH, WHITE)
- ⑱ MODIFIED URETHANE PM - LINE 8" (6' SKIP-2' DASH, WHITE)
- ⑲ SHOULDER RUMBLE STRIPS 16"

SIGN NAMING CONVENTION

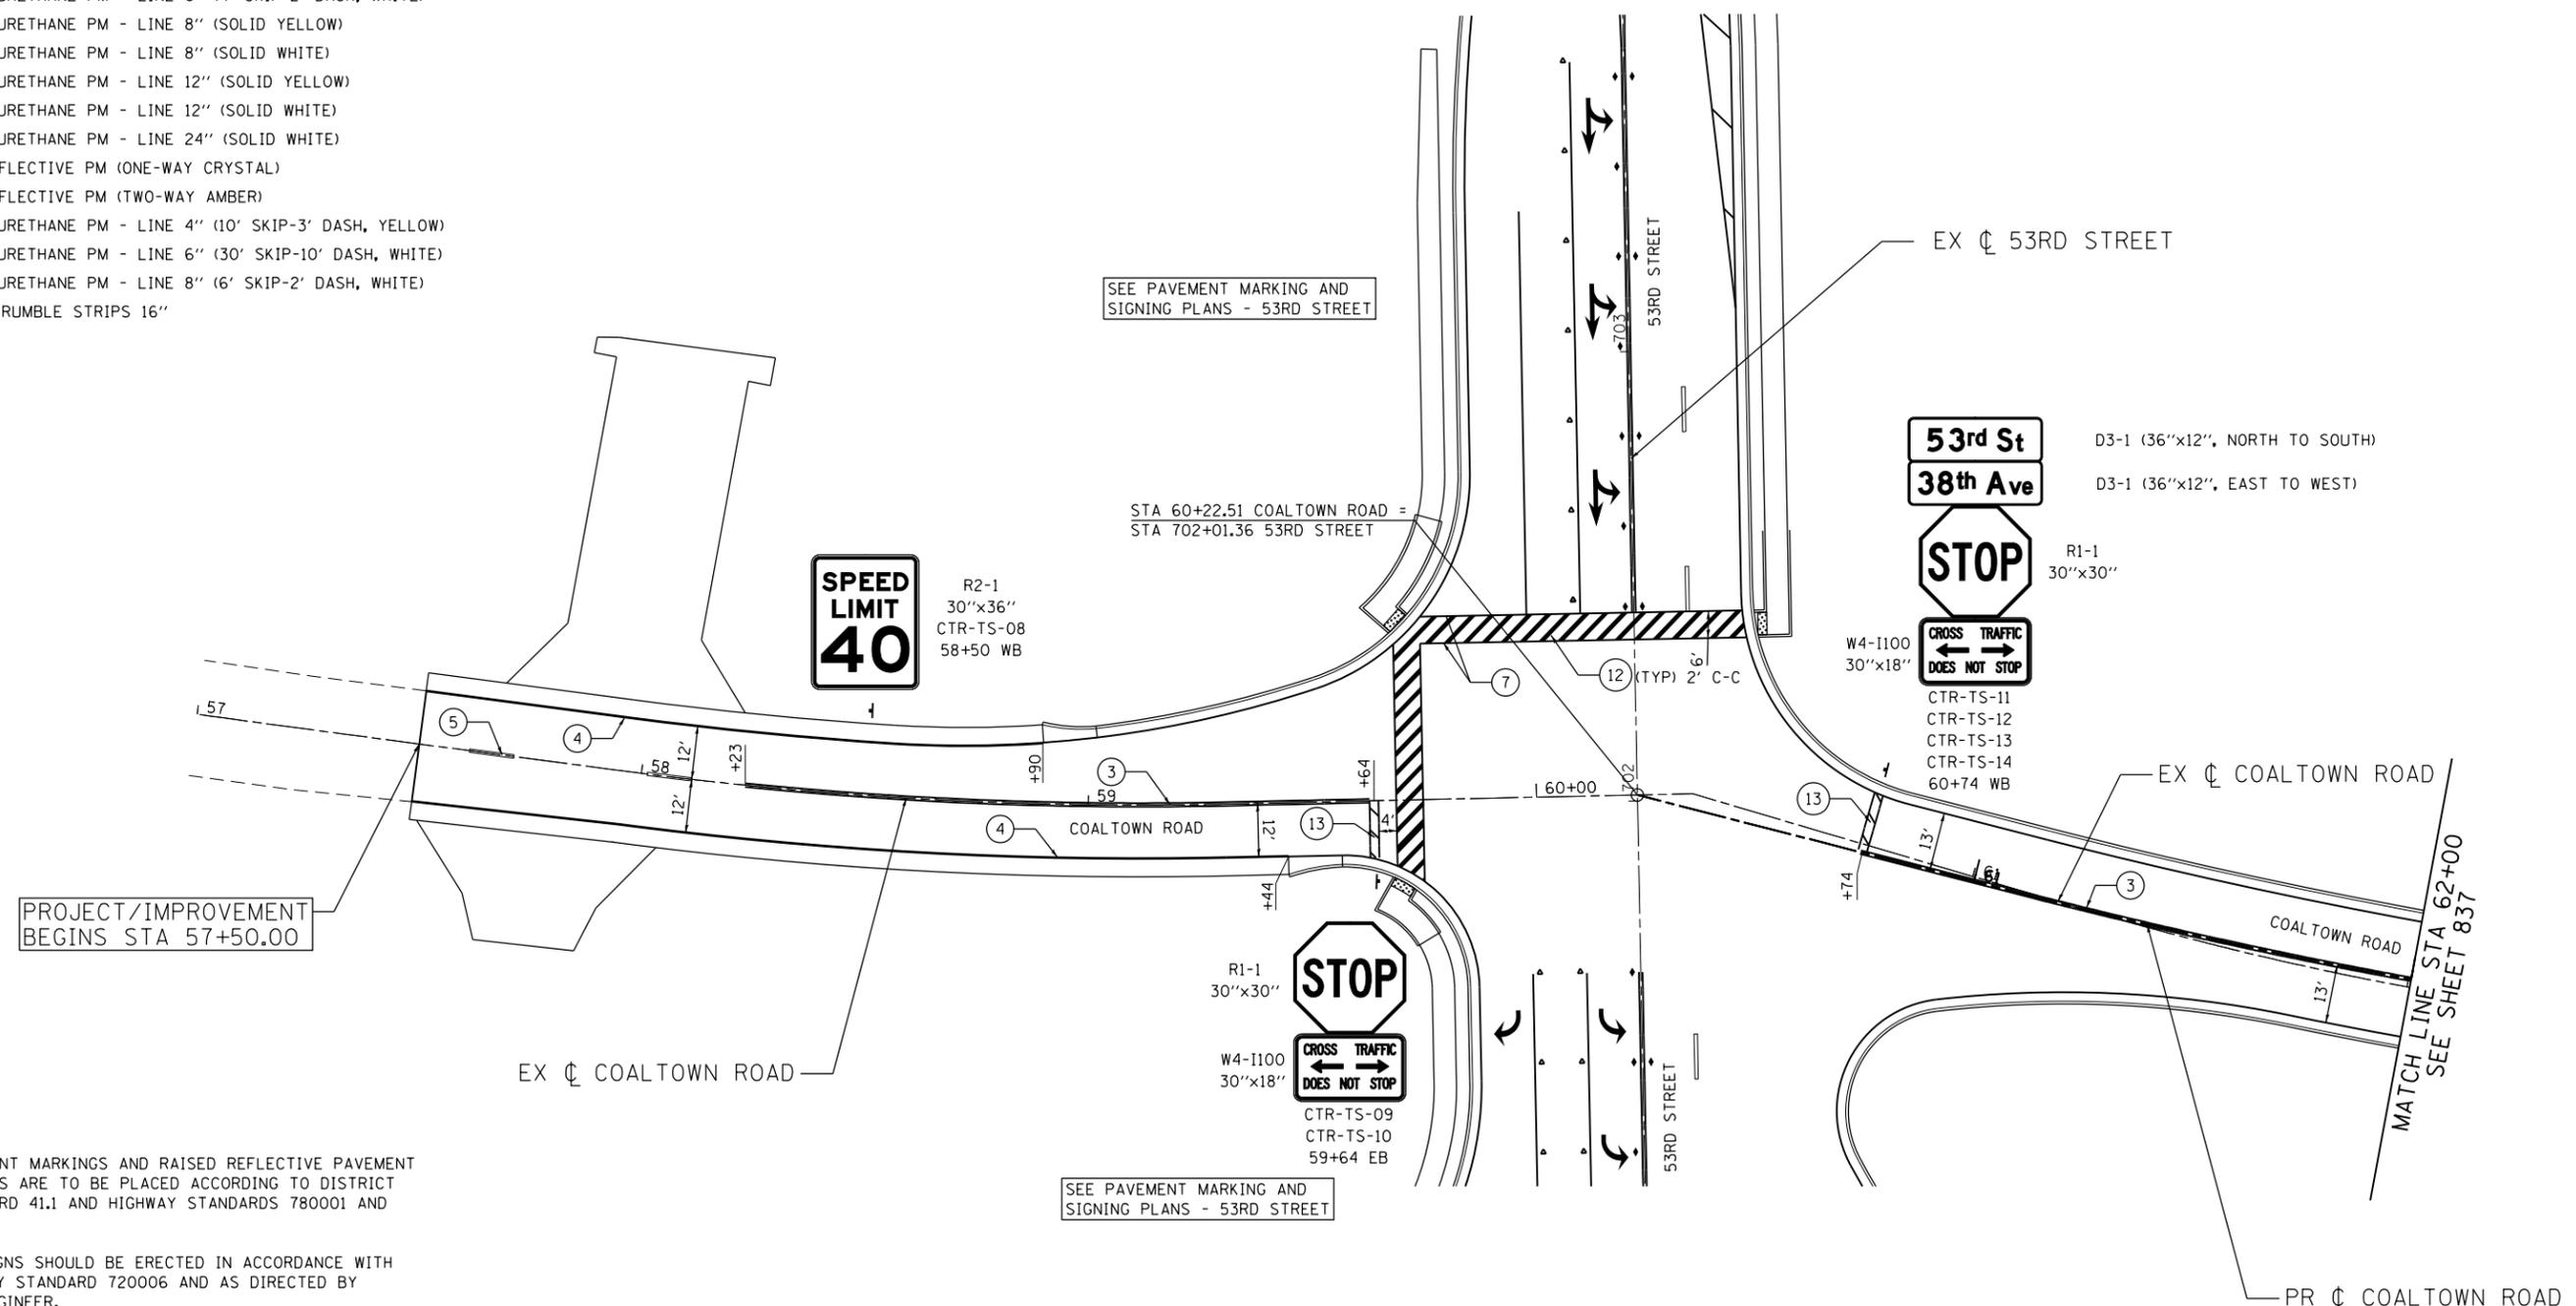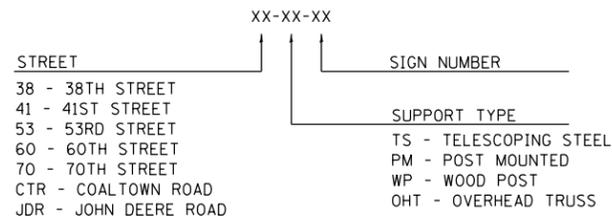

NOTES:

1. PAVEMENT MARKINGS AND RAISED REFLECTIVE PAVEMENT MARKERS ARE TO BE PLACED ACCORDING TO DISTRICT STANDARD 41.1 AND HIGHWAY STANDARDS 780001 AND 781001.
2. ALL SIGNS SHOULD BE ERECTED IN ACCORDANCE WITH HIGHWAY STANDARD 720006 AND AS DIRECTED BY THE ENGINEER.
3. REFER TO SCHEDULE OF QUANTITIES AND SPECIAL PROVISIONS FOR SIGN RELOCATION AND REMOVAL DETAILS.



USER NAME = Plotted by LinZl	DESIGNED - KU	REVISED -
DRAWN - KU	REVISED -	
PLOT SCALE = 40.0000' / in.	CHECKED - AG	REVISED -
PLOT DATE = 12/18/2014	DATE - 06/20/2014	REVISED -

**STATE OF ILLINOIS
DEPARTMENT OF TRANSPORTATION**


**COALTOWN ROAD
PAVEMENT MARKING AND SIGNING PLANS**

SCALE: 1"=20' SHEET NO. 58 OF 66 SHEETS STA. 57+50.00 TO STA. 62+00.00

F.A.P. RTE.	SECTION	COUNTY	TOTAL SHEETS	SHEET NO.
595	(142-1, 142)R	ROCK ISLAND	1353	836
CONTRACT NO. 64B83			FED. ROAD DIST. NO. 2 ILLINOIS FED. AID PROJECT	

PAVEMENT MARKING LEGEND

- ① MODIFIED URETHANE PM - LETTERS AND SYMBOLS
- ② MODIFIED URETHANE PM - LINE 4" (SOLID YELLOW)
- ③ MODIFIED URETHANE PM - LINE 4" (DOUBLE YELLOW)
- ④ MODIFIED URETHANE PM - LINE 4" (SOLID WHITE)
- ⑤ MODIFIED URETHANE PM - LINE 4" (30' SKIP-10' DASH, YELLOW)
- ⑥ MODIFIED URETHANE PM - LINE 4" (30' SKIP-10' DASH, WHITE)
- ⑦ MODIFIED URETHANE PM - LINE 6" (SOLID WHITE)
- ⑧ MODIFIED URETHANE PM - LINE 6" (4' SKIP-2' DASH, WHITE)
- ⑨ MODIFIED URETHANE PM - LINE 8" (SOLID YELLOW)
- ⑩ MODIFIED URETHANE PM - LINE 8" (SOLID WHITE)
- ⑪ MODIFIED URETHANE PM - LINE 12" (SOLID YELLOW)
- ⑫ MODIFIED URETHANE PM - LINE 12" (SOLID WHITE)
- ⑬ MODIFIED URETHANE PM - LINE 24" (SOLID WHITE)
- ⑭ RAISED REFLECTIVE PM (ONE-WAY CRYSTAL)
- ⑮ RAISED REFLECTIVE PM (TWO-WAY AMBER)
- ⑯ MODIFIED URETHANE PM - LINE 4" (10' SKIP-3' DASH, YELLOW)
- ⑰ MODIFIED URETHANE PM - LINE 6" (30' SKIP-10' DASH, WHITE)
- ⑱ MODIFIED URETHANE PM - LINE 8" (6' SKIP-2' DASH, WHITE)
- ⑲ SHOULDER RUMBLE STRIPS 16"

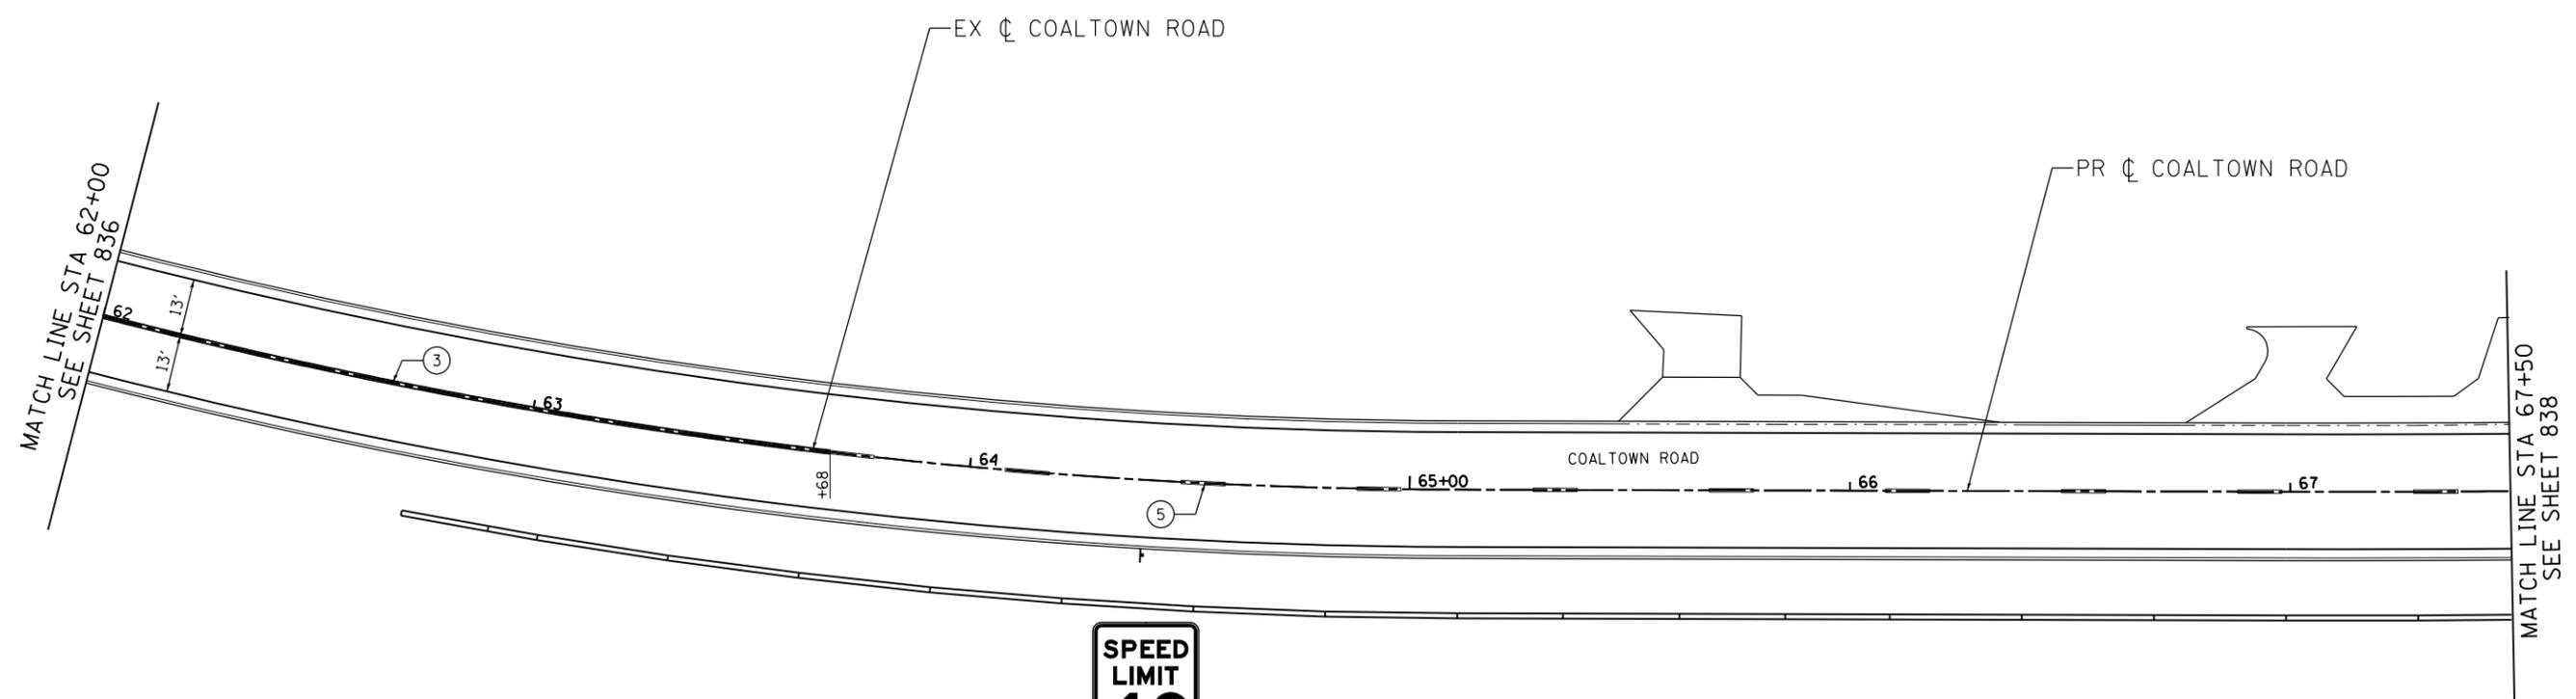


R2-1
30"x36"
CTR-TS-15
64+41 EB

NOTES:

1. PAVEMENT MARKINGS AND RAISED REFLECTIVE PAVEMENT MARKERS ARE TO BE PLACED ACCORDING TO DISTRICT STANDARD 41.1 AND HIGHWAY STANDARDS 780001 AND 781001.
2. ALL SIGNS SHOULD BE ERECTED IN ACCORDANCE WITH HIGHWAY STANDARD 720006 AND AS DIRECTED BY THE ENGINEER.
3. REFER TO SCHEDULE OF QUANTITIES AND SPECIAL PROVISIONS FOR SIGN RELOCATION AND REMOVAL DETAILS.

SIGN NAMING CONVENTION

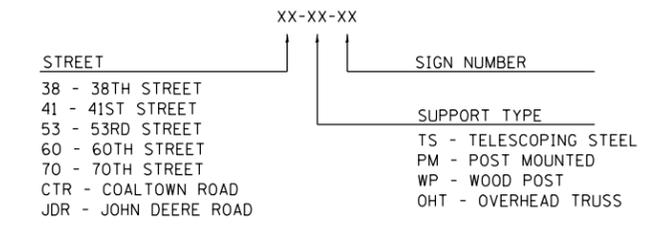

USER NAME = Plotted by LinZl	DESIGNED - KU	REVISED -
	DRAWN - KU	REVISED -
PLOT SCALE = 40.0000' / in.	CHECKED - AG	REVISED -
PLOT DATE = 12/18/2014	DATE - 06/20/2014	REVISED -

**STATE OF ILLINOIS
DEPARTMENT OF TRANSPORTATION**


**COALTOWN ROAD
PAVEMENT MARKING AND SIGNING PLANS**

SCALE: 1"=20' SHEET NO. 59 OF 66 SHEETS STA. 62+00.00 TO STA. 67+50.00

F.A.P. RTE.	SECTION	COUNTY	TOTAL SHEETS	SHEET NO.
595	(142-1, 142)R	ROCK ISLAND	1353	837
FED. ROAD DIST. NO. 2 ILLINOIS FED. AID PROJECT			CONTRACT NO. 64B83	

PAVEMENT MARKING LEGEND


- ① MODIFIED URETHANE PM - LETTERS AND SYMBOLS
- ② MODIFIED URETHANE PM - LINE 4" (SOLID YELLOW)
- ③ MODIFIED URETHANE PM - LINE 4" (DOUBLE YELLOW)
- ④ MODIFIED URETHANE PM - LINE 4" (SOLID WHITE)
- ⑤ MODIFIED URETHANE PM - LINE 4" (30' SKIP-10' DASH, YELLOW)
- ⑥ MODIFIED URETHANE PM - LINE 4" (30' SKIP-10' DASH, WHITE)
- ⑦ MODIFIED URETHANE PM - LINE 6" (SOLID WHITE)
- ⑧ MODIFIED URETHANE PM - LINE 6" (4' SKIP-2' DASH, WHITE)
- ⑨ MODIFIED URETHANE PM - LINE 8" (SOLID YELLOW)
- ⑩ MODIFIED URETHANE PM - LINE 8" (SOLID WHITE)
- ⑪ MODIFIED URETHANE PM - LINE 12" (SOLID YELLOW)
- ⑫ MODIFIED URETHANE PM - LINE 12" (SOLID WHITE)
- ⑬ MODIFIED URETHANE PM - LINE 24" (SOLID WHITE)
- ⑭ RAISED REFLECTIVE PM (ONE-WAY CRYSTAL)
- ⑮ RAISED REFLECTIVE PM (TWO-WAY AMBER)
- ⑯ MODIFIED URETHANE PM - LINE 4" (10' SKIP-3' DASH, YELLOW)
- ⑰ MODIFIED URETHANE PM - LINE 6" (30' SKIP-10' DASH, WHITE)
- ⑱ MODIFIED URETHANE PM - LINE 8" (6' SKIP-2' DASH, WHITE)
- ⑲ SHOULDER RUMBLE STRIPS 16"

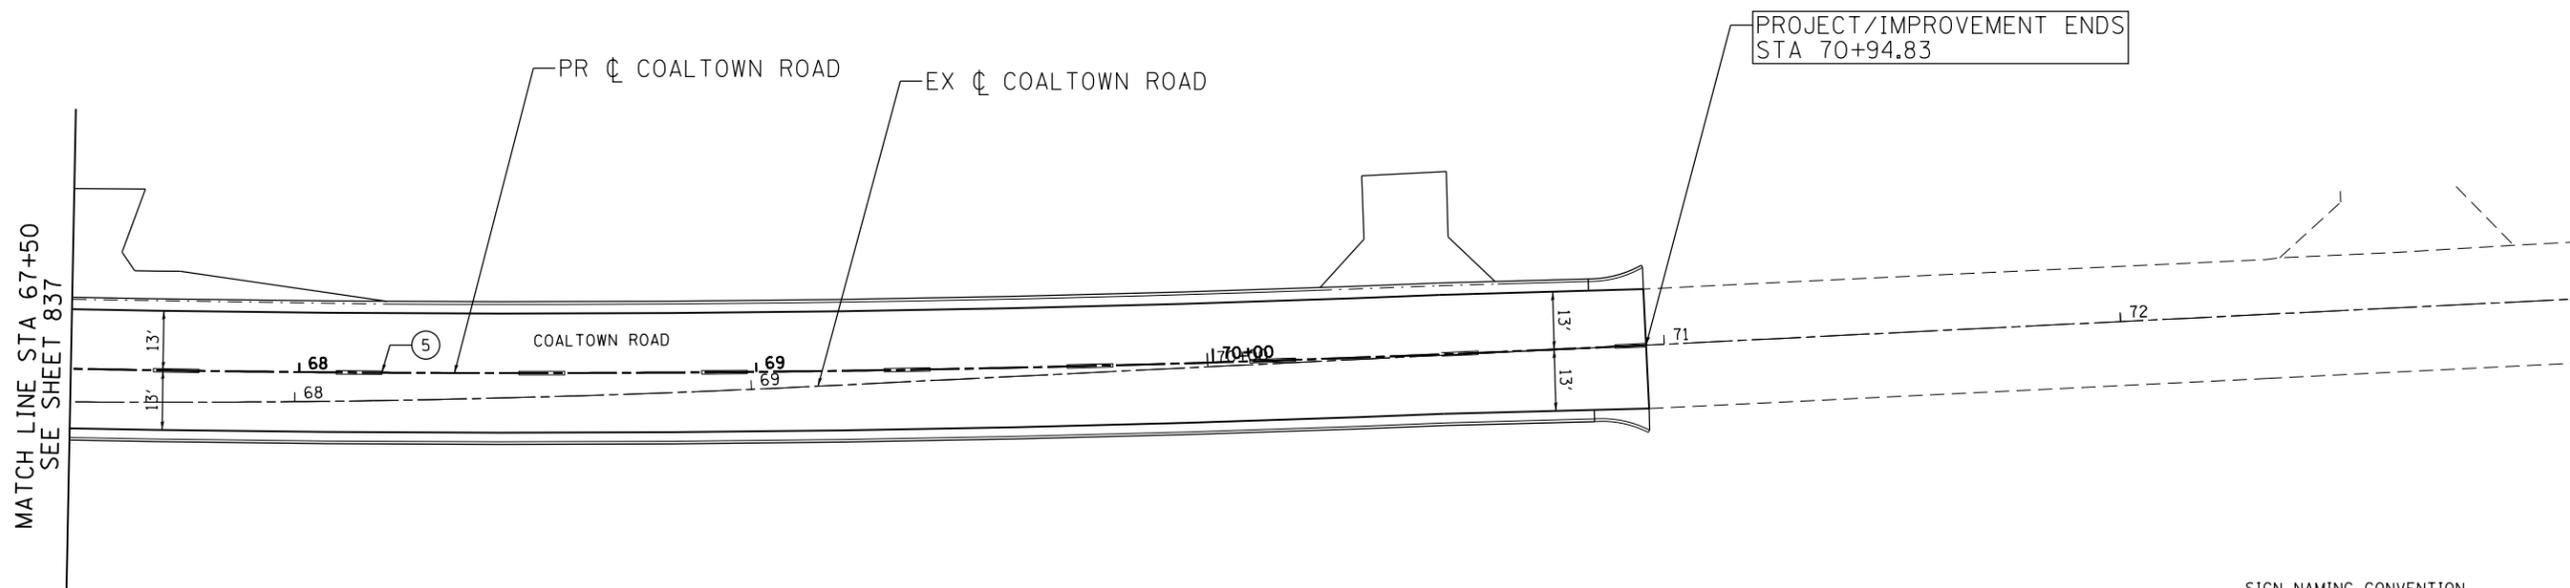

NOTES:

1. PAVEMENT MARKINGS AND RAISED REFLECTIVE PAVEMENT MARKERS ARE TO BE PLACED ACCORDING TO DISTRICT STANDARD 41.1 AND HIGHWAY STANDARDS 780001 AND 781001.
2. ALL SIGNS SHOULD BE ERECTED IN ACCORDANCE WITH HIGHWAY STANDARD 720006 AND AS DIRECTED BY THE ENGINEER.
3. REFER TO SCHEDULE OF QUANTITIES AND SPECIAL PROVISIONS FOR SIGN RELOCATION AND REMOVAL DETAILS.

SIGN NAMING CONVENTION

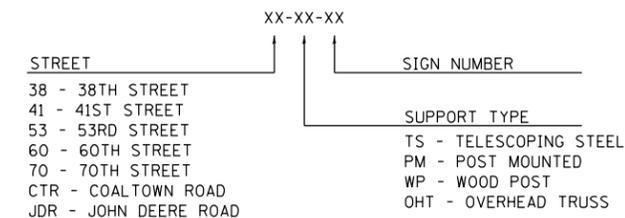

Lin Engineering, Ltd.
Consulting Engineers
Chatham, Illinois

USER NAME = Plotted by LinZl	DESIGNED - KU	REVISED -
	DRAWN - KU	REVISED -
PLOT SCALE = 40.0000' / in.	CHECKED - AG	REVISED -
PLOT DATE = 12/18/2014	DATE - 06/20/2014	REVISED -

**STATE OF ILLINOIS
DEPARTMENT OF TRANSPORTATION**

**COALTOWN ROAD
PAVEMENT MARKING AND SIGNING PLANS**

SCALE: 1"=20' SHEET NO. 60 OF 66 SHEETS STA. 67+50.00 TO STA. 70+94.83

F.A.P. RTE.	SECTION	COUNTY	TOTAL SHEETS	SHEET NO.
595	(142-1, 142)R	ROCK ISLAND	1353	838
FED. ROAD DIST. NO. 2 ILLINOIS FED. AID PROJECT			CONTRACT NO. 64B83	

PAVEMENT MARKING LEGEND


- ① MODIFIED URETHANE PM - LETTERS AND SYMBOLS
- ② MODIFIED URETHANE PM - LINE 4" (SOLID YELLOW)
- ③ MODIFIED URETHANE PM - LINE 4" (DOUBLE YELLOW)
- ④ MODIFIED URETHANE PM - LINE 4" (SOLID WHITE)
- ⑤ MODIFIED URETHANE PM - LINE 4" (30' SKIP-10' DASH, YELLOW)
- ⑥ MODIFIED URETHANE PM - LINE 4" (30' SKIP-10' DASH, WHITE)
- ⑦ MODIFIED URETHANE PM - LINE 6" (SOLID WHITE)
- ⑧ MODIFIED URETHANE PM - LINE 6" (4' SKIP-2' DASH, WHITE)
- ⑨ MODIFIED URETHANE PM - LINE 8" (SOLID YELLOW)
- ⑩ MODIFIED URETHANE PM - LINE 8" (SOLID WHITE)
- ⑪ MODIFIED URETHANE PM - LINE 12" (SOLID YELLOW)
- ⑫ MODIFIED URETHANE PM - LINE 12" (SOLID WHITE)
- ⑬ MODIFIED URETHANE PM - LINE 24" (SOLID WHITE)
- ⑭ RAISED REFLECTIVE PM (ONE-WAY CRYSTAL)
- ⑮ RAISED REFLECTIVE PM (TWO-WAY AMBER)
- ⑯ MODIFIED URETHANE PM - LINE 4" (10' SKIP-3' DASH, YELLOW)
- ⑰ MODIFIED URETHANE PM - LINE 6" (30' SKIP-10' DASH, WHITE)
- ⑱ MODIFIED URETHANE PM - LINE 8" (6' SKIP-2' DASH, WHITE)
- ⑲ SHOULDER RUMBLE STRIPS 16"

NOTES:

- 1. PAVEMENT MARKINGS AND RAISED REFLECTIVE PAVEMENT MARKERS ARE TO BE PLACED ACCORDING TO DISTRICT STANDARD 41.1 AND HIGHWAY STANDARDS 780001 AND 781001.
- 2. ALL SIGNS SHOULD BE ERECTED IN ACCORDANCE WITH HIGHWAY STANDARD 720006 AND AS DIRECTED BY THE ENGINEER.
- 3. REFER TO SCHEDULE OF QUANTITIES AND SPECIAL PROVISIONS FOR SIGN RELOCATION AND REMOVAL DETAILS.

SIGN NAMING CONVENTION

STREET	XX-XX-XX	SIGN NUMBER	SUPPORT TYPE
38 - 38TH STREET			TS - TELESCOPING STEEL
41 - 41ST STREET			PM - POST MOUNTED
53 - 53RD STREET			WP - WOOD POST
60 - 60TH STREET			OHT - OVERHEAD TRUSS
70 - 70TH STREET			
CTR - COALTOWN ROAD			
JDR - JOHN DEERE ROAD			

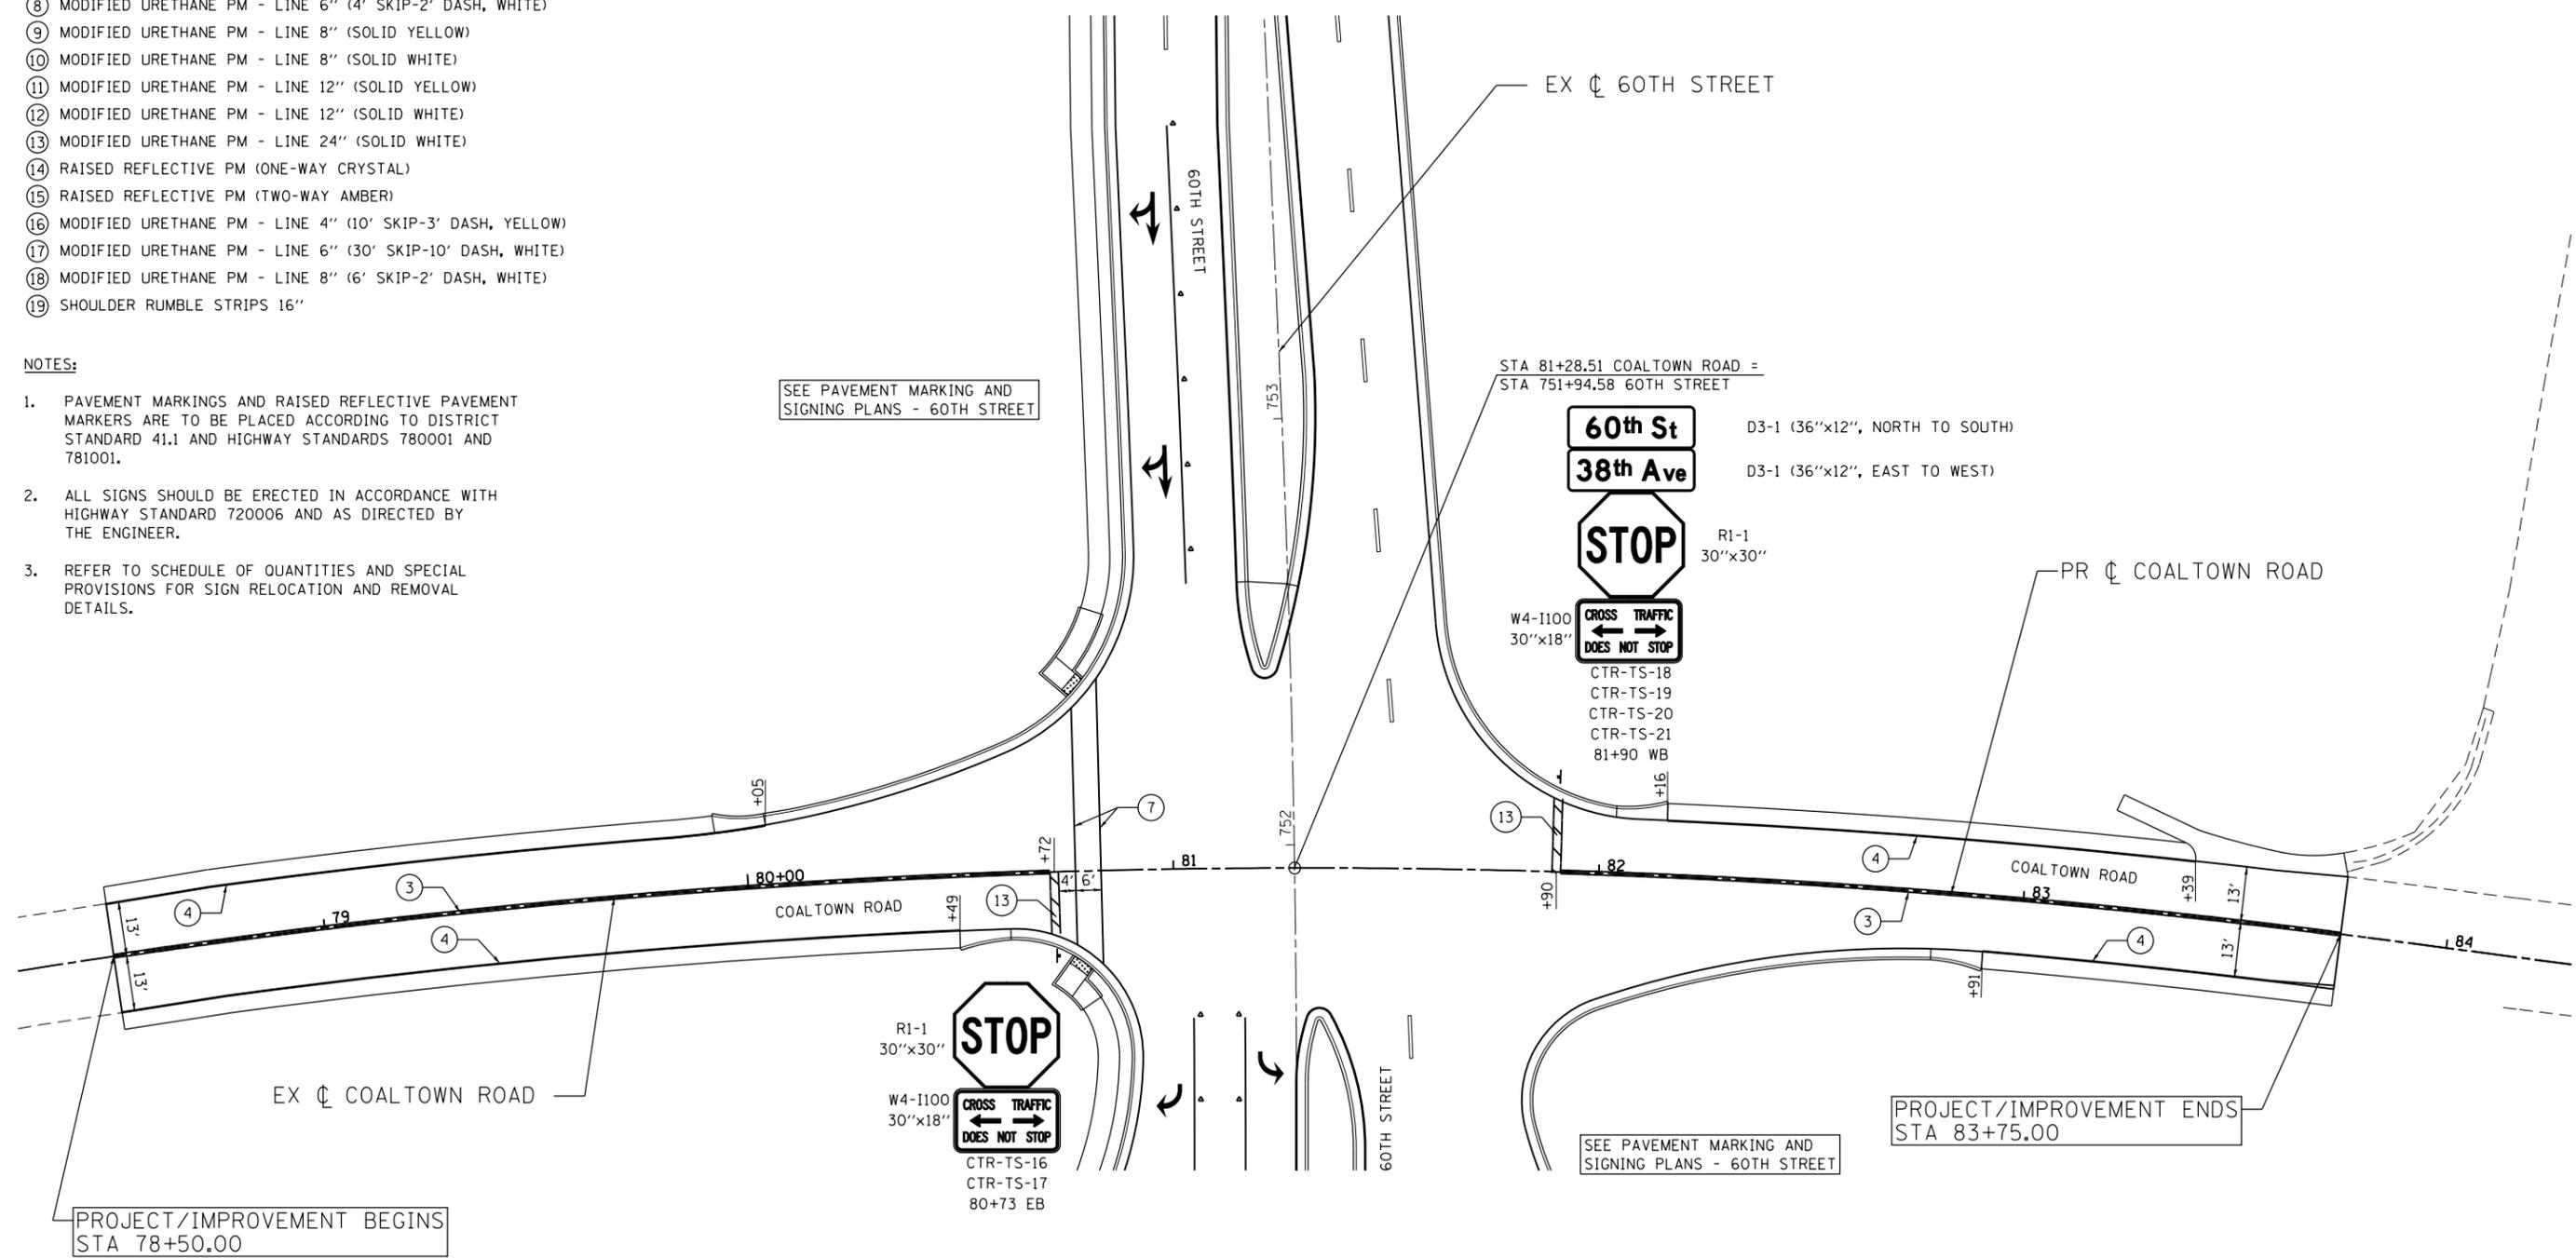

USER NAME = Plotted by Lin21	DESIGNED - KU	REVISED -
	DRAWN - KU	REVISED -
PLOT SCALE = 40.0000' / in.	CHECKED - AG	REVISED -
PLOT DATE = 12/18/2014	DATE - 06/20/2014	REVISED -

**STATE OF ILLINOIS
DEPARTMENT OF TRANSPORTATION**

COALTOWN ROAD PAVEMENT MARKING AND SIGNING PLANS		
SCALE: 1"=20'	SHEET NO. 61 OF 66 SHEETS	STA. 78+50.00 TO STA. 83+75.00

F.A.P. RTE.	SECTION	COUNTY	TOTAL SHEETS	SHEET NO.
595	(142-1, 142)R	ROCK ISLAND	1353	839
FED. ROAD DIST. NO. 2 ILLINOIS FED. AID PROJECT			CONTRACT NO. 64B83	

PAVEMENT MARKING LEGEND


- ① MODIFIED URETHANE PM - LETTERS AND SYMBOLS
- ② MODIFIED URETHANE PM - LINE 4" (SOLID YELLOW)
- ③ MODIFIED URETHANE PM - LINE 4" (DOUBLE YELLOW)
- ④ MODIFIED URETHANE PM - LINE 4" (SOLID WHITE)
- ⑤ MODIFIED URETHANE PM - LINE 4" (30' SKIP-10' DASH, YELLOW)
- ⑥ MODIFIED URETHANE PM - LINE 4" (30' SKIP-10' DASH, WHITE)
- ⑦ MODIFIED URETHANE PM - LINE 6" (SOLID WHITE)
- ⑧ MODIFIED URETHANE PM - LINE 6" (4' SKIP-2' DASH, WHITE)
- ⑨ MODIFIED URETHANE PM - LINE 8" (SOLID YELLOW)
- ⑩ MODIFIED URETHANE PM - LINE 8" (SOLID WHITE)
- ⑪ MODIFIED URETHANE PM - LINE 12" (SOLID YELLOW)
- ⑫ MODIFIED URETHANE PM - LINE 12" (SOLID WHITE)
- ⑬ MODIFIED URETHANE PM - LINE 24" (SOLID WHITE)
- ⑭ RAISED REFLECTIVE PM (ONE-WAY CRYSTAL)
- ⑮ RAISED REFLECTIVE PM (TWO-WAY AMBER)
- ⑯ MODIFIED URETHANE PM - LINE 4" (10' SKIP-3' DASH, YELLOW)
- ⑰ MODIFIED URETHANE PM - LINE 6" (30' SKIP-10' DASH, WHITE)
- ⑱ MODIFIED URETHANE PM - LINE 8" (6' SKIP-2' DASH, WHITE)
- ⑲ SHOULDER RUMBLE STRIPS 16"

NOTES:

1. PAVEMENT MARKINGS AND RAISED REFLECTIVE PAVEMENT MARKERS ARE TO BE PLACED ACCORDING TO DISTRICT STANDARD 41.1 AND HIGHWAY STANDARDS 780001 AND 781001.
2. ALL SIGNS SHOULD BE ERECTED IN ACCORDANCE WITH HIGHWAY STANDARD 720006 AND AS DIRECTED BY THE ENGINEER.
3. REFER TO SCHEDULE OF QUANTITIES AND SPECIAL PROVISIONS FOR SIGN RELOCATION AND REMOVAL DETAILS.

SIGN NAMING CONVENTION

STREET	XX-XX-XX	SIGN NUMBER	SUPPORT TYPE
38 - 38TH STREET			TS - TELESCOPING STEEL
41 - 41ST STREET			PM - POST MOUNTED
53 - 53RD STREET			WP - WOOD POST
60 - 60TH STREET			OHT - OVERHEAD TRUSS
70 - 70TH STREET			
CTR - COALTOWN ROAD			
JDR - JOHN DEERE ROAD			

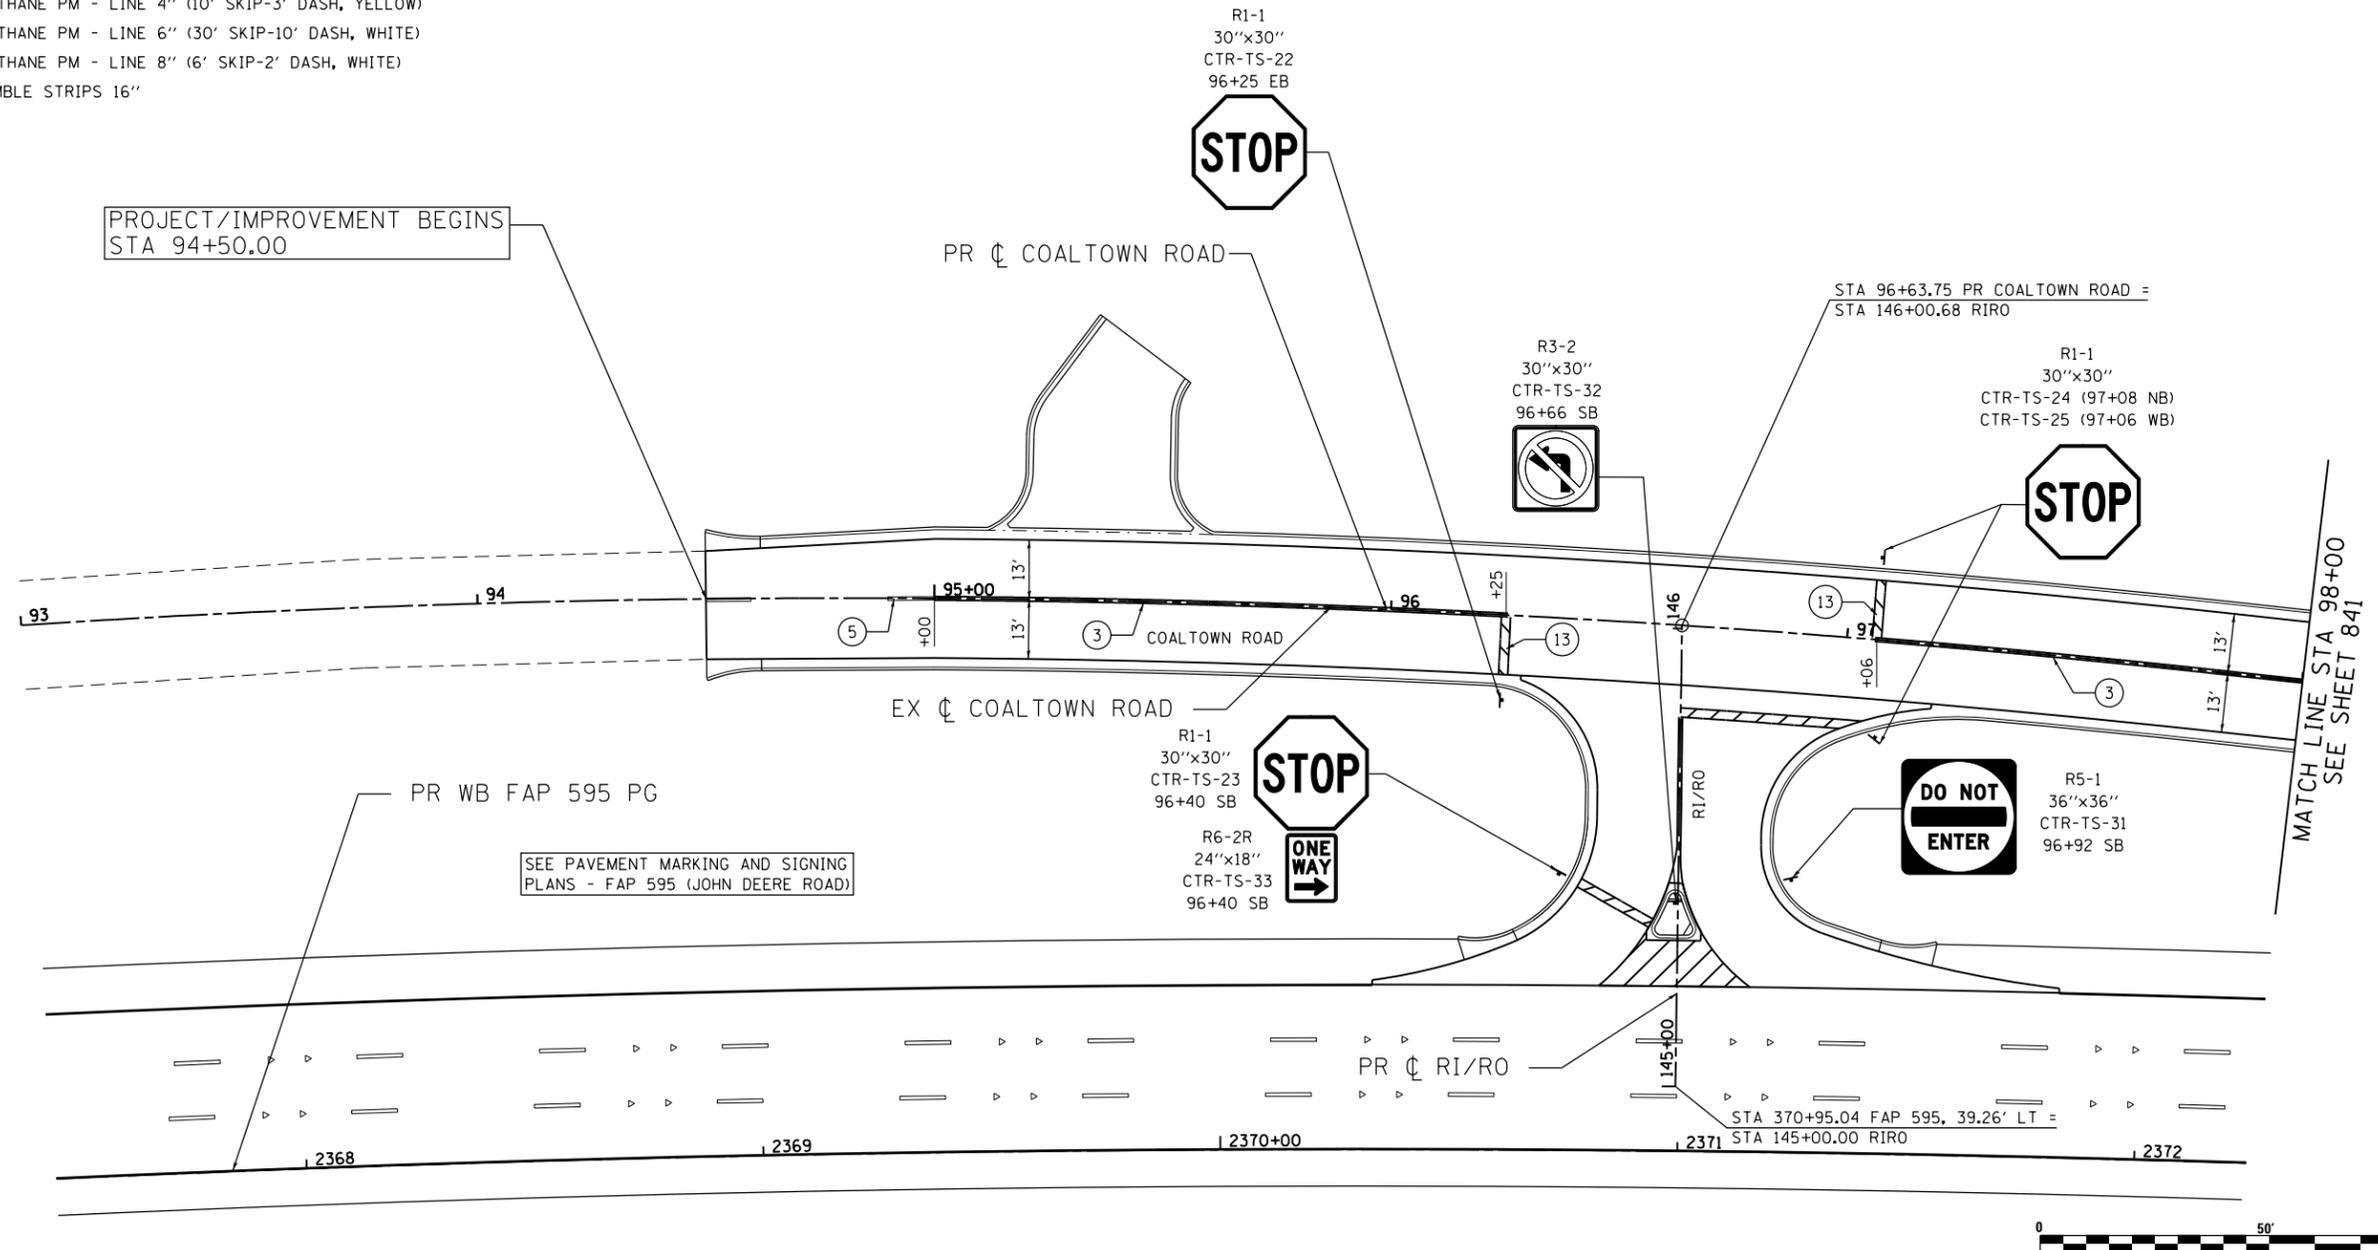

USER NAME = Plotted by LinZl	DESIGNED - KU	REVISED -
DRAWN - KU	REVISIONS -	
PLOT SCALE = 48.0000' / in.	CHECKED - AG	REVISIONS -
PLOT DATE = 12/18/2014	DATE - 06/20/2014	REVISIONS -

**STATE OF ILLINOIS
DEPARTMENT OF TRANSPORTATION**

**COALTOWN ROAD
PAVEMENT MARKING AND SIGNING PLANS**

SCALE: 1"=20' SHEET NO. 62 OF 66 SHEETS STA. 94+50.00 TO STA. 98+00.00

F.A.P. RTE.	SECTION	COUNTY	TOTAL SHEETS	SHEET NO.
595	(142-1, 142)R	ROCK ISLAND	1353	840
FED. ROAD DIST. NO. 2 ILLINOIS FED. AID PROJECT			CONTRACT NO. 64B83	



PAVEMENT MARKING LEGEND

- ① MODIFIED URETHANE PM - LETTERS AND SYMBOLS
- ② MODIFIED URETHANE PM - LINE 4" (SOLID YELLOW)
- ③ MODIFIED URETHANE PM - LINE 4" (DOUBLE YELLOW)
- ④ MODIFIED URETHANE PM - LINE 4" (SOLID WHITE)
- ⑤ MODIFIED URETHANE PM - LINE 4" (30' SKIP-10' DASH, YELLOW)
- ⑥ MODIFIED URETHANE PM - LINE 4" (30' SKIP-10' DASH, WHITE)
- ⑦ MODIFIED URETHANE PM - LINE 6" (SOLID WHITE)
- ⑧ MODIFIED URETHANE PM - LINE 6" (4' SKIP-2' DASH, WHITE)
- ⑨ MODIFIED URETHANE PM - LINE 8" (SOLID YELLOW)
- ⑩ MODIFIED URETHANE PM - LINE 8" (SOLID WHITE)
- ⑪ MODIFIED URETHANE PM - LINE 12" (SOLID YELLOW)
- ⑫ MODIFIED URETHANE PM - LINE 12" (SOLID WHITE)
- ⑬ MODIFIED URETHANE PM - LINE 24" (SOLID WHITE)
- ⑭ RAISED REFLECTIVE PM (ONE-WAY CRYSTAL)
- ⑮ RAISED REFLECTIVE PM (TWO-WAY AMBER)
- ⑯ MODIFIED URETHANE PM - LINE 4" (10' SKIP-3' DASH, YELLOW)
- ⑰ MODIFIED URETHANE PM - LINE 6" (30' SKIP-10' DASH, WHITE)
- ⑱ MODIFIED URETHANE PM - LINE 8" (6' SKIP-2' DASH, WHITE)
- ⑲ SHOULDER RUMBLE STRIPS 16"

NOTES:

1. PAVEMENT MARKINGS AND RAISED REFLECTIVE PAVEMENT MARKERS ARE TO BE PLACED ACCORDING TO DISTRICT STANDARD 41.1 AND HIGHWAY STANDARDS 780001 AND 781001.
2. ALL SIGNS SHOULD BE ERECTED IN ACCORDANCE WITH HIGHWAY STANDARD 720006 AND AS DIRECTED BY THE ENGINEER.
3. REFER TO SCHEDULE OF QUANTITIES AND SPECIAL PROVISIONS FOR SIGN RELOCATION AND REMOVAL DETAILS.

SIGN NAMING CONVENTION

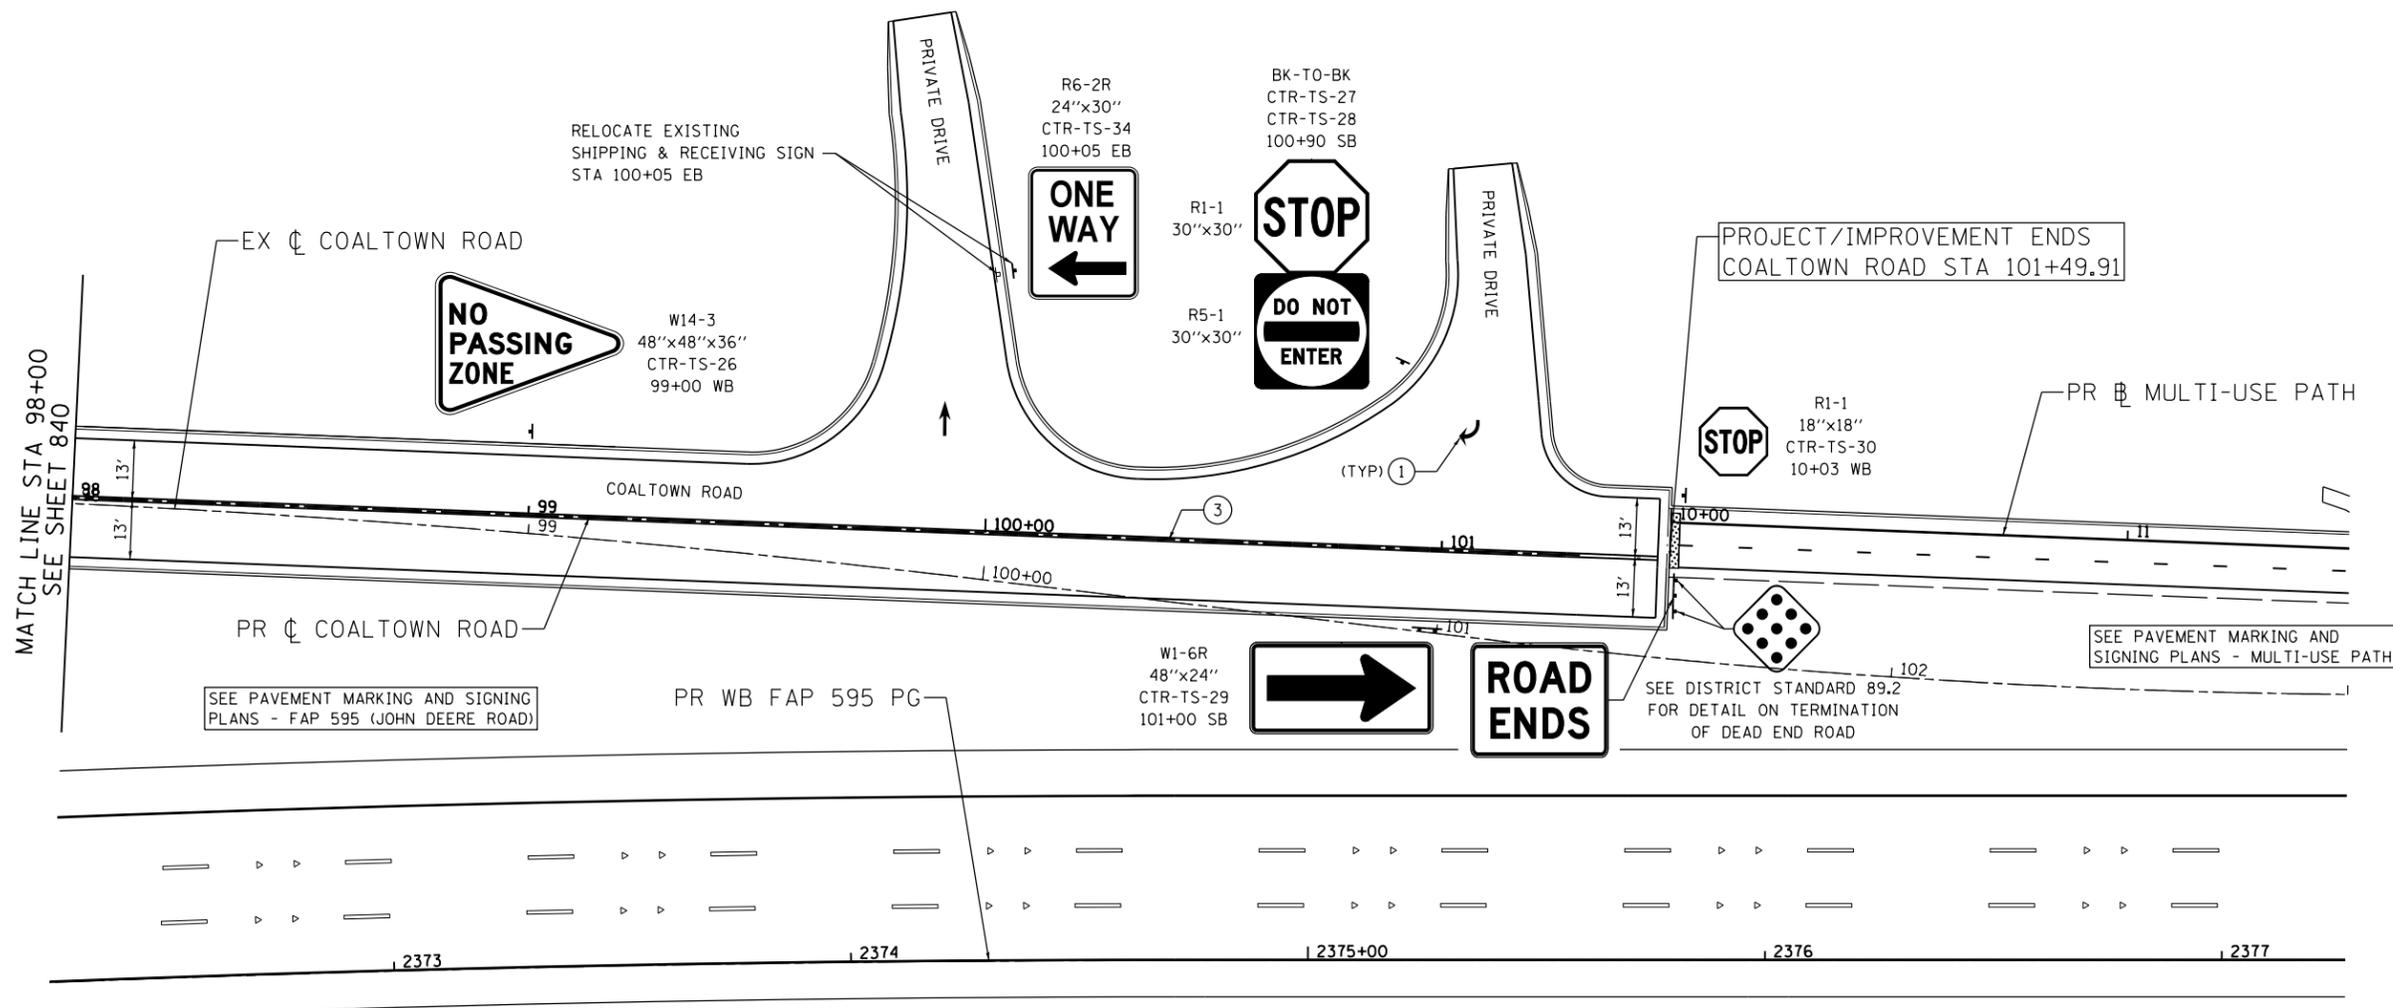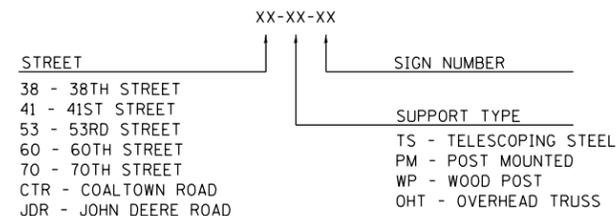

Lin Engineering, Ltd.
Consulting Engineers
Chatham, Illinois


USER NAME = Plotted by LinZl	DESIGNED - KU	REVISED -
DRAWN - KU	REVISED -	
PLOT SCALE = 48.0000' / in.	CHECKED - AG	REVISED -
PLOT DATE = 12/18/2014	DATE - 06/20/2014	REVISED -

STATE OF ILLINOIS
DEPARTMENT OF TRANSPORTATION

COALTOWN ROAD
PAVEMENT MARKING AND SIGNING PLANS

SCALE: 1"=20' SHEET NO. 63 OF 66 SHEETS STA. 98+00.00 TO STA. 101+49.91

F.A.P. RTE.	SECTION	COUNTY	TOTAL SHEETS	SHEET NO.
595	(142-1, 142)R	ROCK ISLAND	1353	841
FED. ROAD DIST. NO. 2 ILLINOIS FED. AID PROJECT			CONTRACT NO. 64B83	

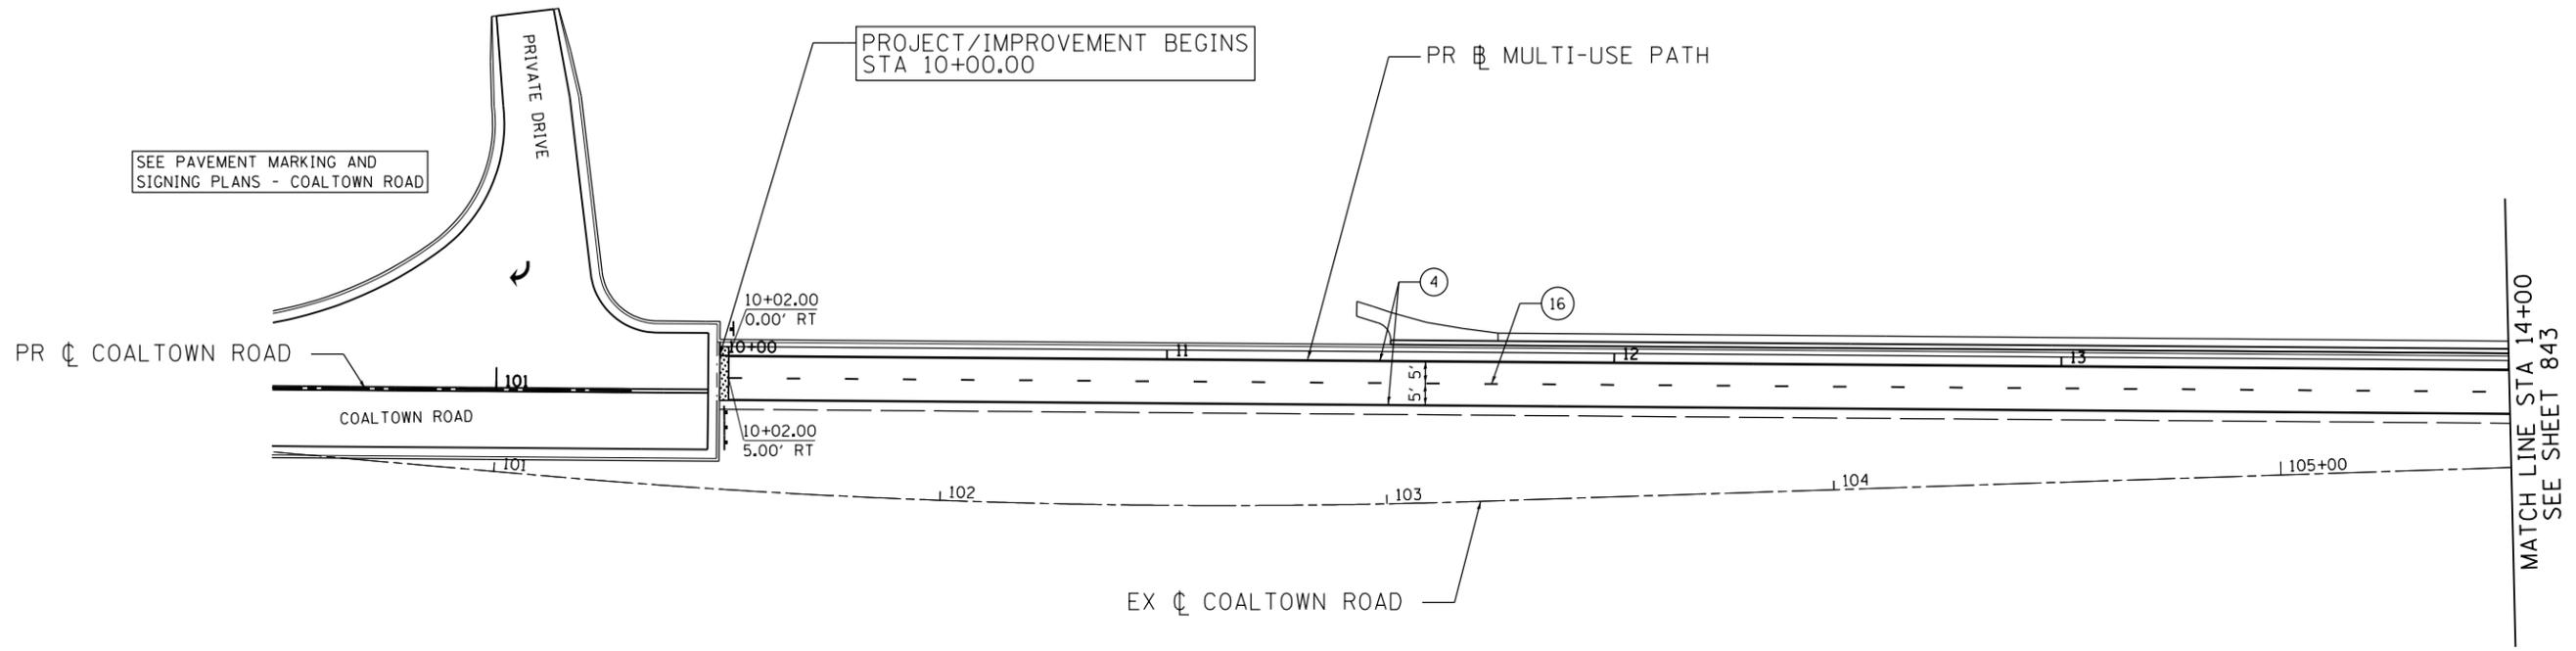

SEE PAVEMENT MARKING AND SIGNING PLANS - COALTOWN ROAD

PROJECT/IMPROVEMENT BEGINS STA 10+00.00

PR B MULTI-USE PATH

PR C COALTOWN ROAD

COALTOWN ROAD

EX C COALTOWN ROAD

MATCH LINE STA 14+00
SEE SHEET 843


PAVEMENT MARKING LEGEND

- ① MODIFIED URETHANE PM - LETTERS AND SYMBOLS
- ② MODIFIED URETHANE PM - LINE 4" (SOLID YELLOW)
- ③ MODIFIED URETHANE PM - LINE 4" (DOUBLE YELLOW)
- ④ MODIFIED URETHANE PM - LINE 4" (SOLID WHITE)
- ⑤ MODIFIED URETHANE PM - LINE 4" (30' SKIP-10' DASH, YELLOW)
- ⑥ MODIFIED URETHANE PM - LINE 4" (30' SKIP-10' DASH, WHITE)
- ⑦ MODIFIED URETHANE PM - LINE 6" (SOLID WHITE)
- ⑧ MODIFIED URETHANE PM - LINE 6" (4' SKIP-2' DASH, WHITE)
- ⑨ MODIFIED URETHANE PM - LINE 8" (SOLID YELLOW)
- ⑩ MODIFIED URETHANE PM - LINE 8" (SOLID WHITE)
- ⑪ MODIFIED URETHANE PM - LINE 12" (SOLID YELLOW)
- ⑫ MODIFIED URETHANE PM - LINE 12" (SOLID WHITE)
- ⑬ MODIFIED URETHANE PM - LINE 24" (SOLID WHITE)
- ⑭ RAISED REFLECTIVE PM (ONE-WAY CRYSTAL)
- ⑮ RAISED REFLECTIVE PM (TWO-WAY AMBER)
- ⑯ MODIFIED URETHANE PM - LINE 4" (10' SKIP-3' DASH, YELLOW)
- ⑰ MODIFIED URETHANE PM - LINE 6" (30' SKIP-10' DASH, WHITE)
- ⑱ MODIFIED URETHANE PM - LINE 8" (6' SKIP-2' DASH, WHITE)
- ⑲ SHOULDER RUMBLE STRIPS 16"

NOTES:

1. PAVEMENT MARKINGS AND RAISED REFLECTIVE PAVEMENT MARKERS ARE TO BE PLACED ACCORDING TO DISTRICT STANDARD 41.1 AND HIGHWAY STANDARDS 780001 AND 781001.
2. ALL SIGNS SHOULD BE ERECTED IN ACCORDANCE WITH HIGHWAY STANDARD 720006 AND AS DIRECTED BY THE ENGINEER.
3. REFER TO SCHEDULE OF QUANTITIES AND SPECIAL PROVISIONS FOR SIGN RELOCATION AND REMOVAL DETAILS.

SIGN NAMING CONVENTION

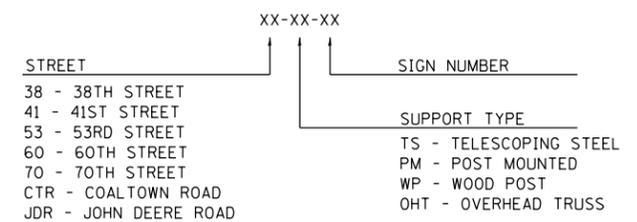

USER NAME = Plotted by LinZl	DESIGNED - KU	REVISED -
	DRAWN - KU	REVISED -
PLOT SCALE = 40.0000' / in.	CHECKED - AG	REVISED -
PLOT DATE = 12/18/2014	DATE - 06/20/2014	REVISED -

**STATE OF ILLINOIS
DEPARTMENT OF TRANSPORTATION**


**MULTI-USE PATH
PAVEMENT MARKING AND SIGNING PLANS**

SCALE: 1"=20' SHEET NO. 64 OF 66 SHEETS STA. 10+00.00 TO STA. 14+00.00

F.A.P. RTE.	SECTION	COUNTY	TOTAL SHEETS	SHEET NO.
595	(142-1, 142)R	ROCK ISLAND	1353	842
FED. ROAD DIST. NO. 2 ILLINOIS FED. AID PROJECT			CONTRACT NO. 64B83	

PAVEMENT MARKING LEGEND


- ① MODIFIED URETHANE PM - LETTERS AND SYMBOLS
- ② MODIFIED URETHANE PM - LINE 4" (SOLID YELLOW)
- ③ MODIFIED URETHANE PM - LINE 4" (DOUBLE YELLOW)
- ④ MODIFIED URETHANE PM - LINE 4" (SOLID WHITE)
- ⑤ MODIFIED URETHANE PM - LINE 4" (30' SKIP-10' DASH, YELLOW)
- ⑥ MODIFIED URETHANE PM - LINE 4" (30' SKIP-10' DASH, WHITE)
- ⑦ MODIFIED URETHANE PM - LINE 6" (SOLID WHITE)
- ⑧ MODIFIED URETHANE PM - LINE 6" (4' SKIP-2' DASH, WHITE)
- ⑨ MODIFIED URETHANE PM - LINE 8" (SOLID YELLOW)
- ⑩ MODIFIED URETHANE PM - LINE 8" (SOLID WHITE)
- ⑪ MODIFIED URETHANE PM - LINE 12" (SOLID YELLOW)
- ⑫ MODIFIED URETHANE PM - LINE 12" (SOLID WHITE)
- ⑬ MODIFIED URETHANE PM - LINE 24" (SOLID WHITE)
- ⑭ RAISED REFLECTIVE PM (ONE-WAY CRYSTAL)
- ⑮ RAISED REFLECTIVE PM (TWO-WAY AMBER)
- ⑯ MODIFIED URETHANE PM - LINE 4" (10' SKIP-3' DASH, YELLOW)
- ⑰ MODIFIED URETHANE PM - LINE 6" (30' SKIP-10' DASH, WHITE)
- ⑱ MODIFIED URETHANE PM - LINE 8" (6' SKIP-2' DASH, WHITE)
- ⑲ SHOULDER RUMBLE STRIPS 16"

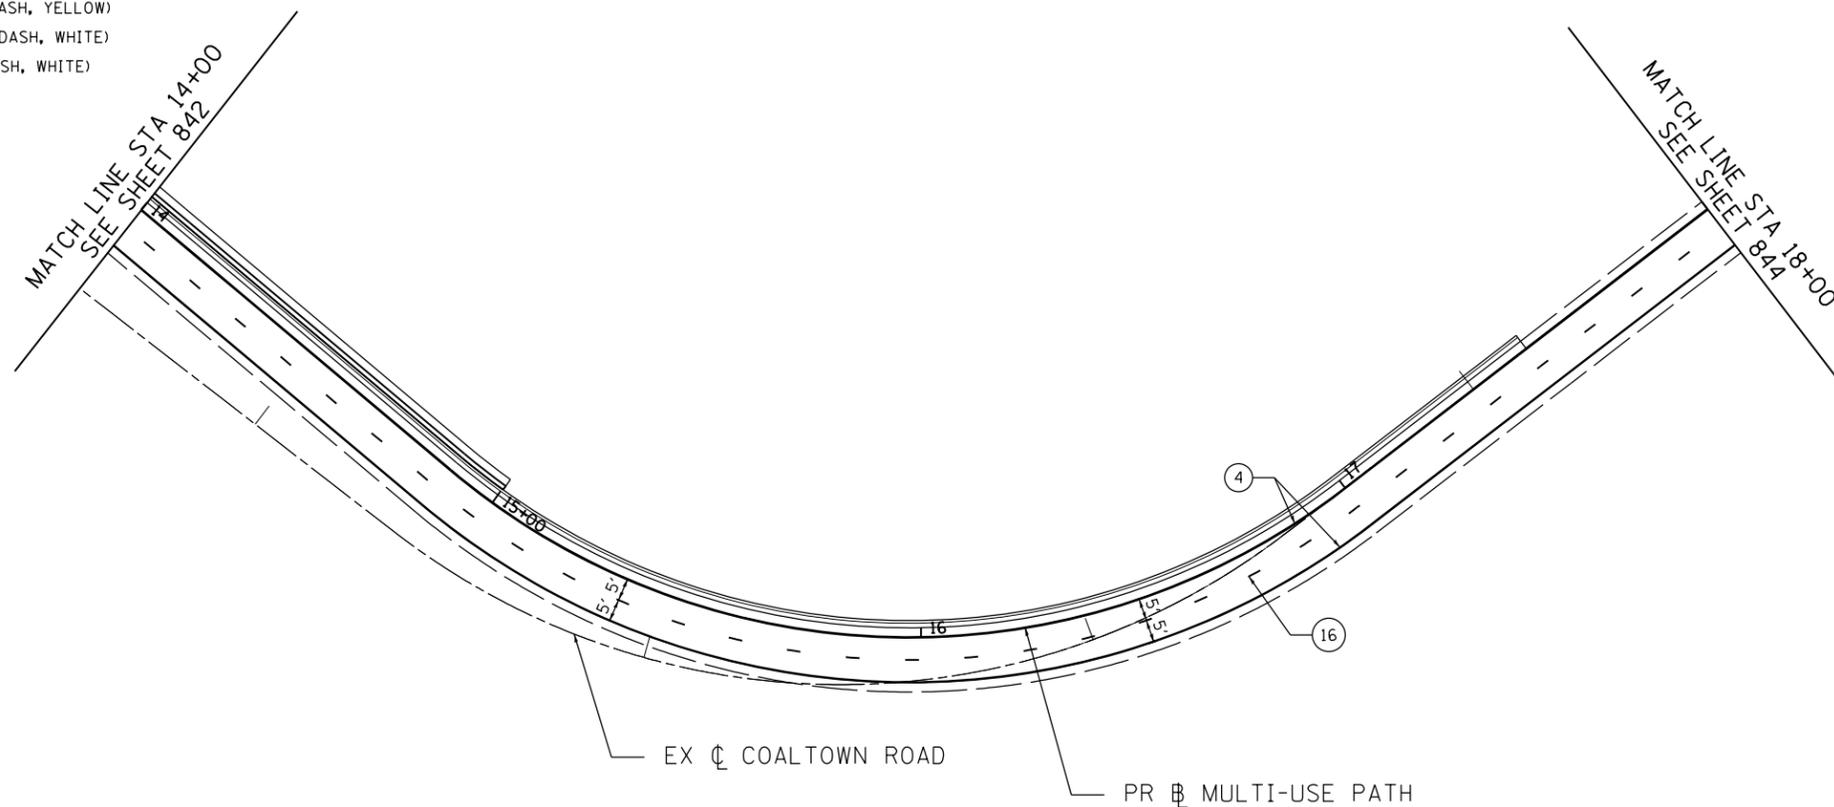

NOTES:

1. PAVEMENT MARKINGS AND RAISED REFLECTIVE PAVEMENT MARKERS ARE TO BE PLACED ACCORDING TO DISTRICT STANDARD 41.1 AND HIGHWAY STANDARDS 780001 AND 781001.
2. ALL SIGNS SHOULD BE ERECTED IN ACCORDANCE WITH HIGHWAY STANDARD 720006 AND AS DIRECTED BY THE ENGINEER.
3. REFER TO SCHEDULE OF QUANTITIES AND SPECIAL PROVISIONS FOR SIGN RELOCATION AND REMOVAL DETAILS.

SIGN NAMING CONVENTION

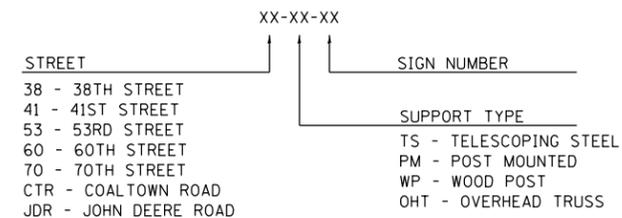


USER NAME = Plotted by LinZi	DESIGNED - KU	REVISED -
	DRAWN - KU	REVISED -
PLOT SCALE = 40.0000' / in.	CHECKED - AG	REVISED -
PLOT DATE = 12/18/2014	DATE - 06/20/2014	REVISED -

**STATE OF ILLINOIS
DEPARTMENT OF TRANSPORTATION**

**MULTI-USE PATH
PAVEMENT MARKING AND SIGNING PLANS**

SCALE: 1"=20' SHEET NO. 65 OF 66 SHEETS STA. 14+00.00 TO STA. 18+00.00

F.A.P. RTE.	SECTION	COUNTY	TOTAL SHEETS	SHEET NO.
595	(142-1, 142)R	ROCK ISLAND	1353	843
FED. ROAD DIST. NO. 2 ILLINOIS FED. AID PROJECT			CONTRACT NO. 64B83	

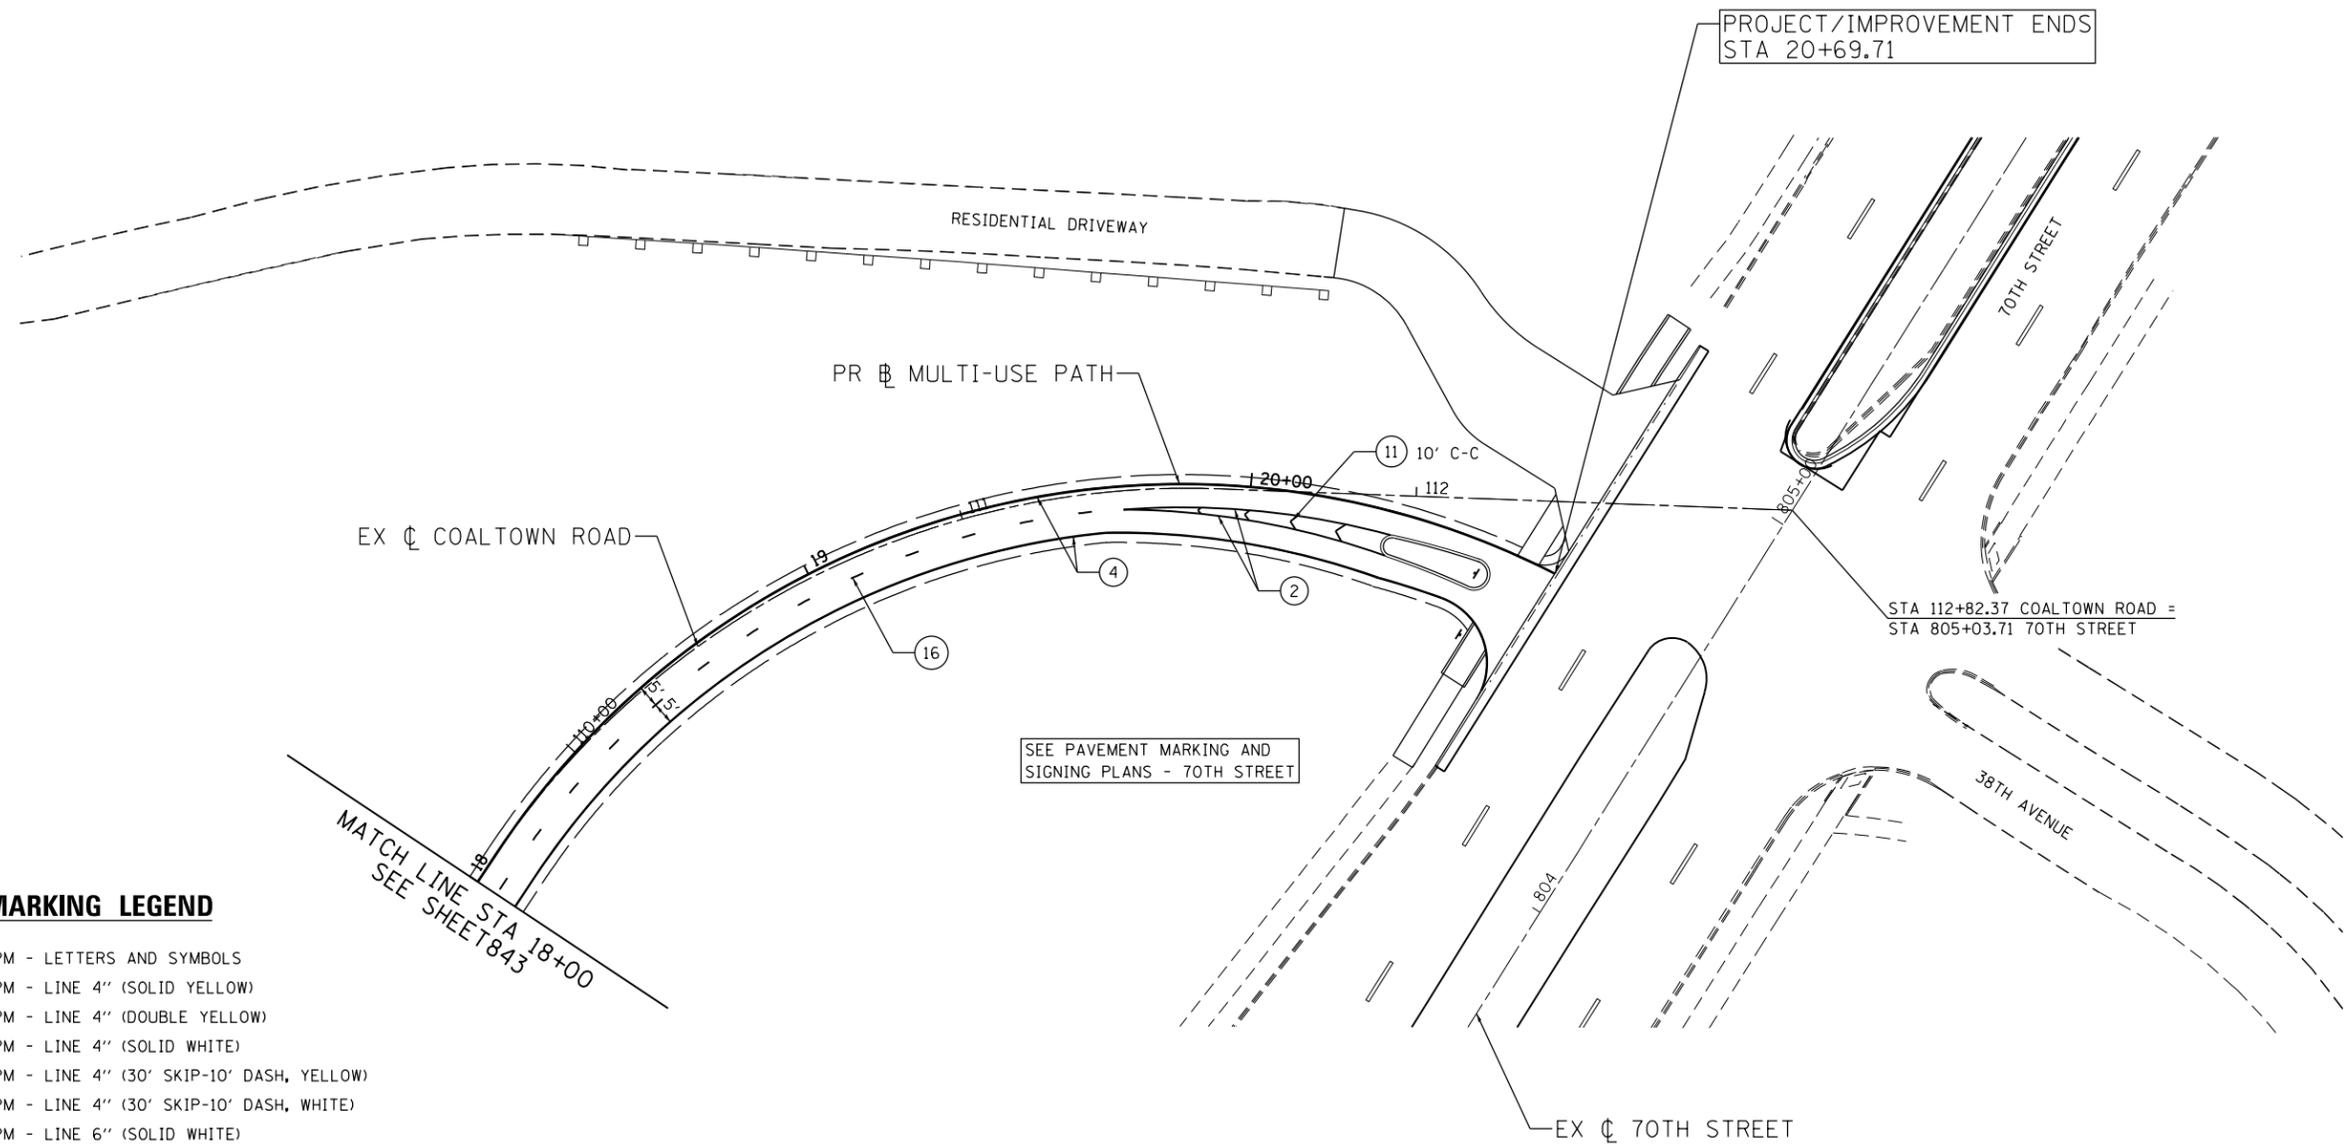


PAVEMENT MARKING LEGEND

- ① MODIFIED URETHANE PM - LETTERS AND SYMBOLS
- ② MODIFIED URETHANE PM - LINE 4" (SOLID YELLOW)
- ③ MODIFIED URETHANE PM - LINE 4" (DOUBLE YELLOW)
- ④ MODIFIED URETHANE PM - LINE 4" (SOLID WHITE)
- ⑤ MODIFIED URETHANE PM - LINE 4" (30' SKIP-10' DASH, YELLOW)
- ⑥ MODIFIED URETHANE PM - LINE 4" (30' SKIP-10' DASH, WHITE)
- ⑦ MODIFIED URETHANE PM - LINE 6" (SOLID WHITE)
- ⑧ MODIFIED URETHANE PM - LINE 6" (4' SKIP-2' DASH, WHITE)
- ⑨ MODIFIED URETHANE PM - LINE 8" (SOLID YELLOW)
- ⑩ MODIFIED URETHANE PM - LINE 8" (SOLID WHITE)
- ⑪ MODIFIED URETHANE PM - LINE 12" (SOLID YELLOW)
- ⑫ MODIFIED URETHANE PM - LINE 12" (SOLID WHITE)
- ⑬ MODIFIED URETHANE PM - LINE 24" (SOLID WHITE)
- ⑭ RAISED REFLECTIVE PM (ONE-WAY CRYSTAL)
- ⑮ RAISED REFLECTIVE PM (TWO-WAY AMBER)
- ⑯ MODIFIED URETHANE PM - LINE 4" (10' SKIP-3' DASH, YELLOW)
- ⑰ MODIFIED URETHANE PM - LINE 6" (30' SKIP-10' DASH, WHITE)
- ⑱ MODIFIED URETHANE PM - LINE 8" (6' SKIP-2' DASH, WHITE)
- ⑲ SHOULDER RUMBLE STRIPS 16"

NOTES:

1. PAVEMENT MARKINGS AND RAISED REFLECTIVE PAVEMENT MARKERS ARE TO BE PLACED ACCORDING TO DISTRICT STANDARD 41.1 AND HIGHWAY STANDARDS 780001 AND 781001.
2. ALL SIGNS SHOULD BE ERECTED IN ACCORDANCE WITH HIGHWAY STANDARD 720006 AND AS DIRECTED BY THE ENGINEER.
3. REFER TO SCHEDULE OF QUANTITIES AND SPECIAL PROVISIONS FOR SIGN RELOCATION AND REMOVAL DETAILS.

SIGN NAMING CONVENTION

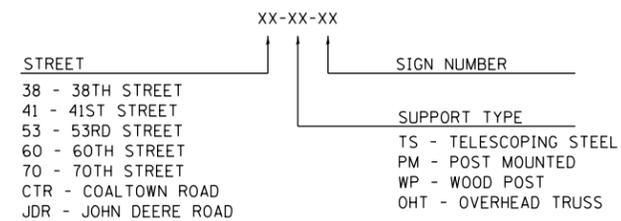






















USER NAME = Plotted by LinZi	DESIGNED - KU	REVISED -
	DRAWN - KU	REVISED -
PLOT SCALE = 48.0000' / in.	CHECKED - AG	REVISED -
PLOT DATE = 12/18/2014	DATE - 06/20/2014	REVISED -












**STATE OF ILLINOIS
DEPARTMENT OF TRANSPORTATION**

**MULTI-USE PATH
PAVEMENT MARKING AND SIGNING PLANS**




SCALE: 1"=20' SHEET NO. 66 OF 66 SHEETS STA. 18+00.00 TO STA. 20+69.71


F.A.P. RTE.	SECTION	COUNTY	TOTAL SHEETS	SHEET NO.
595	(142-1, 142)R	ROCK ISLAND	1353	844
FED. ROAD DIST. NO. 2 ILLINOIS FED. AID PROJECT			CONTRACT NO. 64B83	

     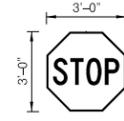   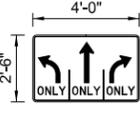 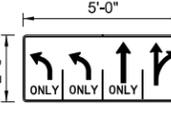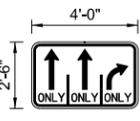 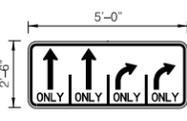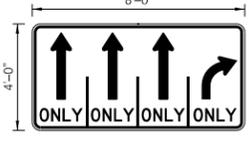    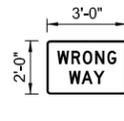																			
D3-1 36"x12"		D3-1 36"x12"		D3-1 36"x12"		D3-1 36"x12"		D3-1 36"x12"		I-8 24"x24"		R1-1 18"x18"		R1-1 30"x30"		R1-1 36"x36"			
NAME	STATION	NAME	STATION	NAME	STATION	NAME	STATION	NAME	STATION	NAME	STATION	NAME	STATION	NAME	STATION	NAME	STATION	NAME	STATION
CTR-TS-12	60+74 WB	41-TS-04	200+80 WB	41-TS-05	200+80 WB	53-TS-03	479+37 EB	CTR-TS-18	81+90 WB	JDR-TS-18	290+05 EB	70-TS-02	804+42 WB	38-TS-05	157+59 EB	CTR-TS-20	81+90 WB	38-TS-06	160+82 SB
CTR-TS-19	81+90 WB			53-TS-04	479+37 EB	53-TS-06	480+62 WB			JDR-TS-30	310+40 WB	CTR-TS-30	10+03 WB	41-TS-06	200+80 WB	CTR-TS-22	96+25 EB		
				53-TS-07	480+62 WB	CTR-TS-11	60+74 WB							53-TS-01	693+75 WB	CTR-TS-23	96+40 SB		
														53-TS-05	479+37 EB	CTR-TS-24	97+08 NB		
														53-TS-08	480+62 WB	CTR-TS-25	97+06 WB		
														65-WP-01	205+32 NB	CTR-TS-27	100+90 SB		
														CTR-TS-09	59+64 EB				
														CTR-TS-13	60+74 WB				
														CTR-TS-16	80+73 EB				
																			
R2-1 30"x36"		R2-1 30"x36"		R2-1 36"x48"		R2-1 36"x48"		R3-2 30"x30"		R3-5 30"x36"		R3-7 36"x36"		R3-8b 48"x30"		36"x30"		60"x30"	
NAME	STATION	NAME	STATION	NAME	STATION	NAME	STATION	NAME	STATION	NAME	STATION	NAME	STATION	NAME	STATION	NAME	STATION	NAME	STATION
53-TS-12	698+20 SB	CTR-TS-02	44+60 WB	JDR-WP-04	270+00 WB	JDR-WP-43	338+00 EB	38-TS-13	160+84 SB	38-TS-01	156+50 NB	JDR-TS-09	273+03 EB	53-TS-10	697+40 NB	60-TS-09	754+40 SB	60-TS-02	747+32 NB
		CTR-TS-07	52+75 EB	JDR-WP-14	282+00 EB	JDR-WP-48	350+00 WB	38-TS-15	157+95 EB			JDR-TS-81	295+75 EB	53-TS-14	701+50 SB				
		CTR-TS-08	58+50 WB	JDR-WP-22	295+00 WB	JDR-WP-60	360+00 EB	CTR-TS-32	96+66 SB					60-TS-06	751+50 SB				
		CTR-TS-15	64+41 EB	JDR-WP-29	306+01 EB	JDR-WP-68	373+50 WB												
				JDR-WP-36	329+25 WB	JDR-WP-75	386+25 EB												
																			
48"x30"		36"x30"		60"x30"		96"x48"		R4-7 24"x30"		R4-7 36"x48"		R5-1 30"x30"		R5-1 36"x36"		R5-1a 36"x24"			
NAME	STATION	NAME	STATION	NAME	STATION	NAME	STATION	NAME	STATION	NAME	STATION	NAME	STATION	NAME	STATION	NAME	STATION	NAME	STATION
41-TS-08	645+25 NB	41-TS-18	645+25 NB	41-TS-12	653+75 SB	JDR-WP-03	270+00 EB	41-TS-02	642+60 NB	53-TS-13	699+10 SB	JDR-WP-25	301+07 WB	CTR-TS-28	100+90 SB	38-TS-10	160+70 SB	JDR-TS-78	277+50 EB
		41-TS-19	653+50 SB			JDR-WP-15	283+00 WB	41-TS-03	644+08 SB	60-TS-04	748+75 SB	JDR-WP-26	303+04 EB			38-TS-11	160+95 SB	JDR-TS-79	372+50 EB
								41-TS-07	644+80 NB	60-TS-05	750+77 NB	JDR-WP-39	334+33 WB			CTR-TS-31	96+92 SB		
								41-TS-10	648+99 SB	60-TS-07	751+52 SB	JDR-WP-40	336+12 EB						
								41-TS-11	651+00 NB	60-TS-08	752+50 NB	JDR-WP-55	355+10 WB						
								41-TS-13	653+90 SB	70-TS-01	800+93 NB	JDR-WP-56	356+97 EB						
								41-TS-14	655+01 NB	70-TS-03	805+25 NB	JDR-WP-72	382+50 WB						
								53-TS-02	696+40 SB										
								53-TS-09	697+50 NB										

 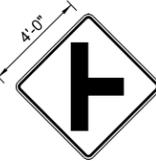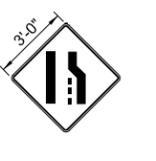 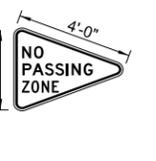      																			
R5-3 24"x24"		R6-2R 18"x24"		R6-2L 24"x30"		R7-13 12"x18"		R8-3 12"x18"		W1-6R 48"x24"		W2-2R 48"x48"		W3-3 48"x48"		W3-3 30"x30"			
NAME	STATION	NAME	STATION	NAME	STATION	NAME	STATION	NAME	STATION	NAME	STATION	NAME	STATION	NAME	STATION	NAME	STATION		
70-TS-04	804+55 EB	38-TS-12	160+82 SB	CTR-TS-34	100+05 EB	41-TS-01	640+50 NB	CTR-TS-04	45+25 EB	60-TS-01	745+60 NB	CTR-TS-29	101+00 SB	JDR-WP-01	267+00 EB	JDR-WP-20	291+00 EB	41-PM-17	657+35 SB
		38-TS-14	157+59 EB			41-TS-09	645+75 NB	CTR-TS-05	46+50 WB							JDR-WP-32	314+00 WB		
		CTR-TS-33	96+40 SB			53-TS-11	697+40 NB									JDR-WP-34	321+00 EB		
						53-TS-20	706+00 SB									JDR-WP-44	344+00 EB		
						60-TS-03	747+40 SB									JDR-WP-46	345+00 WB		
						60-TS-10	754+70 SB									JDR-WP-64	367+50 WB		
						60-TS-11	756+70 SB									JDR-WP-66	372+25 EB		
						CTR-TS-01	43+25 EB												
						CTR-TS-03	44+60 WB												
																			
W3-5 48"x48"		W4-2R 48"x48"		W4-2R 36"x36"		W4-3R 48"x48"		W4-I100 30"x18"		W9-1R 48"x48"		W9-1R 36"x36"		W11-2 36"x36"		W11-8 36"x36"		W14-3 48"x48"x36"	
NAME	STATION	NAME	STATION	NAME	STATION	NAME	STATION	NAME	STATION	NAME	STATION	NAME	STATION	NAME	STATION	NAME	STATION	NAME	STATION
JDR-WP-51	332+00 WB	JDR-WP-77	393+00 EB	41-TS-16	656+60 NB	JDR-WP-80	278+00 EB	CTR-TS-10	59+64 EB	JDR-WP-76	391+00 EB	41-TS-15	655+22 NB	53-TS-16	702+30 NB	CTR-TS-06	51+25 EB	CTR-TS-26	99+00 WB
		JDR-WP-90	393+00 EB	53-TS-15	703+00 NB	JDS-WP-82	382+80 WB	CTR-TS-14	60+74 WB	JDR-WP-89	391+00 EB			53-TS-18	702+68 SB				
								CTR-TS-17	80+73 EB										
								CTR-TS-21	81+90 WB										
																			
W16-7PL 21"x15"		W16-8P 48"x12"		W16-8P 48"x12"		W16-8P 48"x12"		W16-8P 48"x12"		W16-8P 48"x12"		M1-1 36"x36"		M1-4 36"x36"		M1-I100 24"x24"			
NAME	STATION	NAME	STATION	NAME	STATION	NAME	STATION	NAME	STATION	NAME	STATION	NAME	STATION	NAME	STATION	NAME	STATION	NAME	STATION
53-TS-17	702+30 NB	JDR-WP-02	267+00 EB	JDR-WP-21	291+00 EB	JDR-WP-35	321+00 EB	JDR-WP-45	344+00 EB	JDR-WP-67	372+25 EB	JDR-WP-06	271+97 WB	JDR-WP-08	271+97 WB	38-TS-03	157+00 NB	JDR-TS-58	357+50 EB
53-TS-19	702+68 SB			JDR-WP-33	314+00 WB	JDR-WP-47	345+00 WB	JDR-WP-65	367+50 WB							38-TS-08	162+00 SB	JDR-TS-71	380+25 WB
																JDR-TS-11	273+50 WB	JDR-TS-74	385+00 EB
																JDR-TS-13	280+50 EB		
																JDR-TS-24	299+00 WB		
																JDR-TS-28	304+76 EB		
																JDR-TS-38	334+00 WB		
																JDR-TS-42	336+35 EB		
																JDR-TS-54	354+40 WB		

LANDSCAPING LEGEND

   -  SEEDING, CLASS 2
-  SEEDING, CLASS 2A
-  EROSION CONTROL BLANKET
-  SODDING, SALT TOLERANT
-  HEAVY DUTY EROSION CONTROL BLANKET
-  TURF REINFORCEMENT MAT
-  ARTICULATED BLOCK REVETMENT MAT
-  RIPRAP

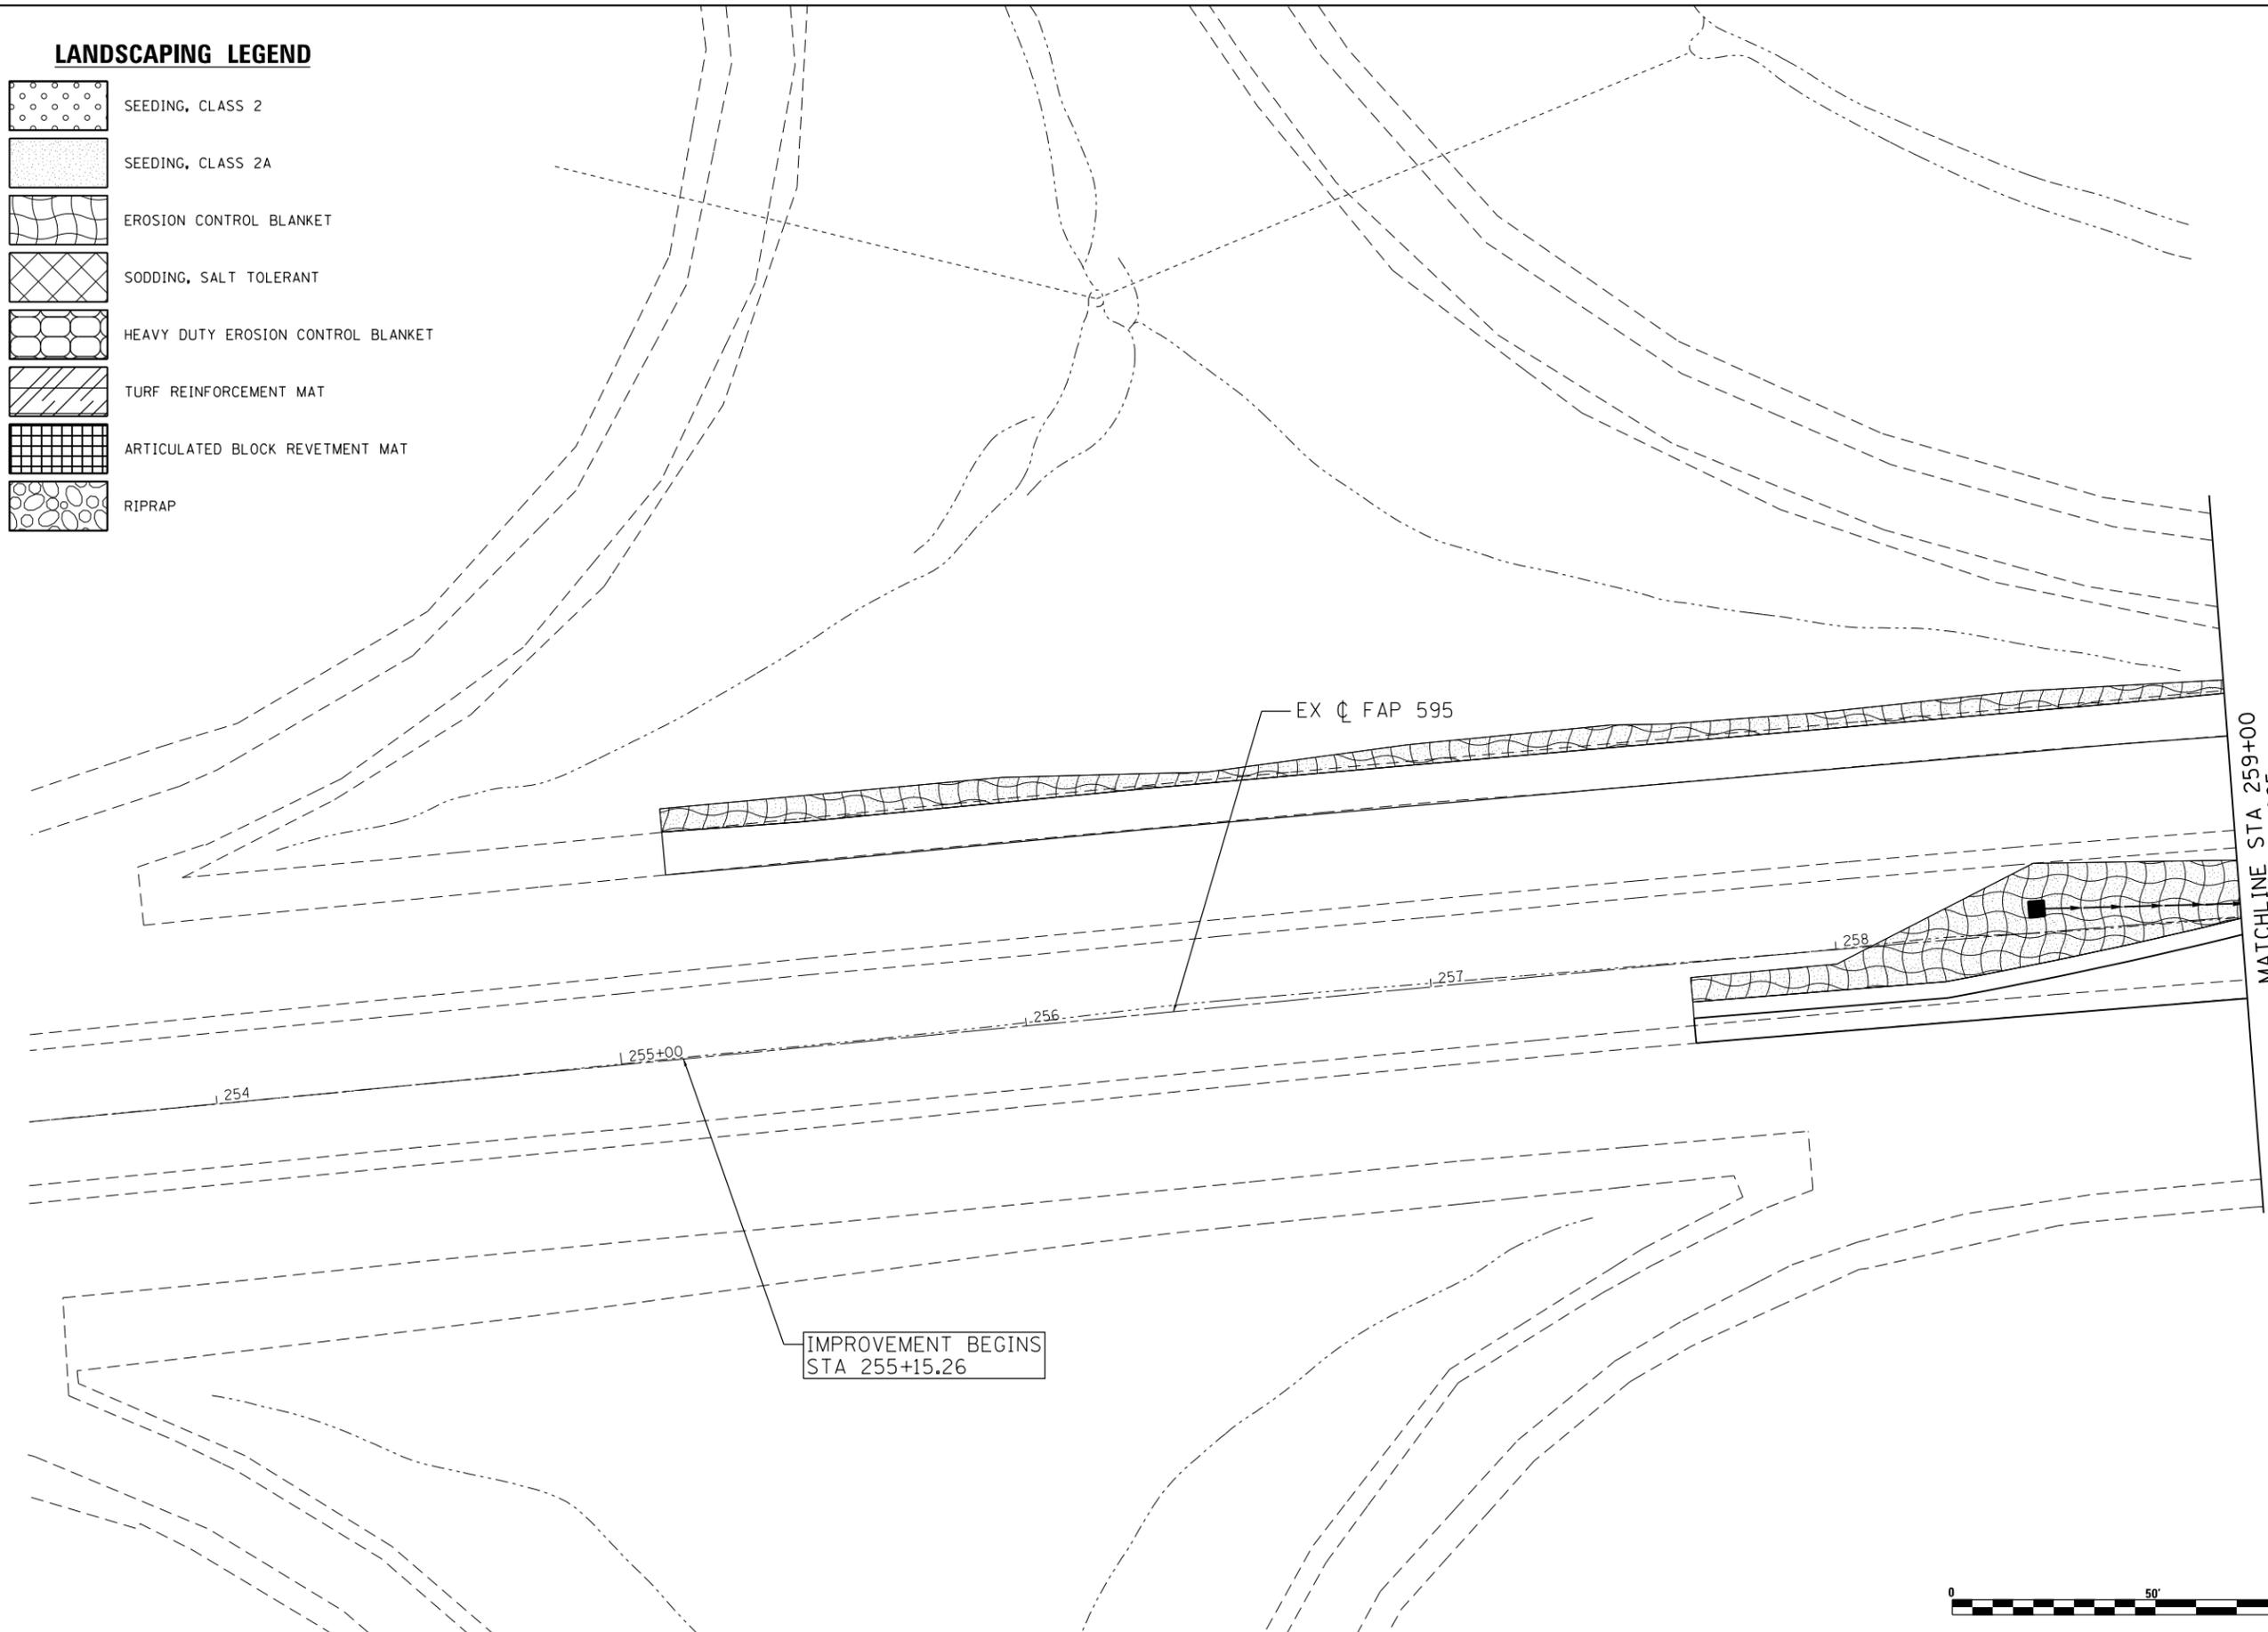

Lin Engineering, Ltd.
Consulting Engineers
Springfield, Illinois


USER NAME = Plotted by LinZl	DESIGNED - JAH	REVISED -
DRAWN - JAH	REVISED -	
PLOT SCALE = 40.0000' / in.	CHECKED - AG	REVISED -
PLOT DATE = 12/18/2014	DATE - 06/20/2014	REVISED -

**STATE OF ILLINOIS
DEPARTMENT OF TRANSPORTATION**

**FAP 595 (JOHN DEERE ROAD)
PERMANENT EROSION CONTROL AND LANDSCAPING PLANS**

SCALE: 1"=20' SHEET NO. 1 OF 56 SHEETS STA. 257+63.76 TO STA. 259+00.00

F.A.P. RTE.	SECTION	COUNTY	TOTAL SHEETS	SHEET NO.
595	(142-1, 142)R	ROCK ISLAND	1353	864
FED. ROAD DIST. NO. 2 ILLINOIS FED. AID PROJECT			CONTRACT NO. 64B83	

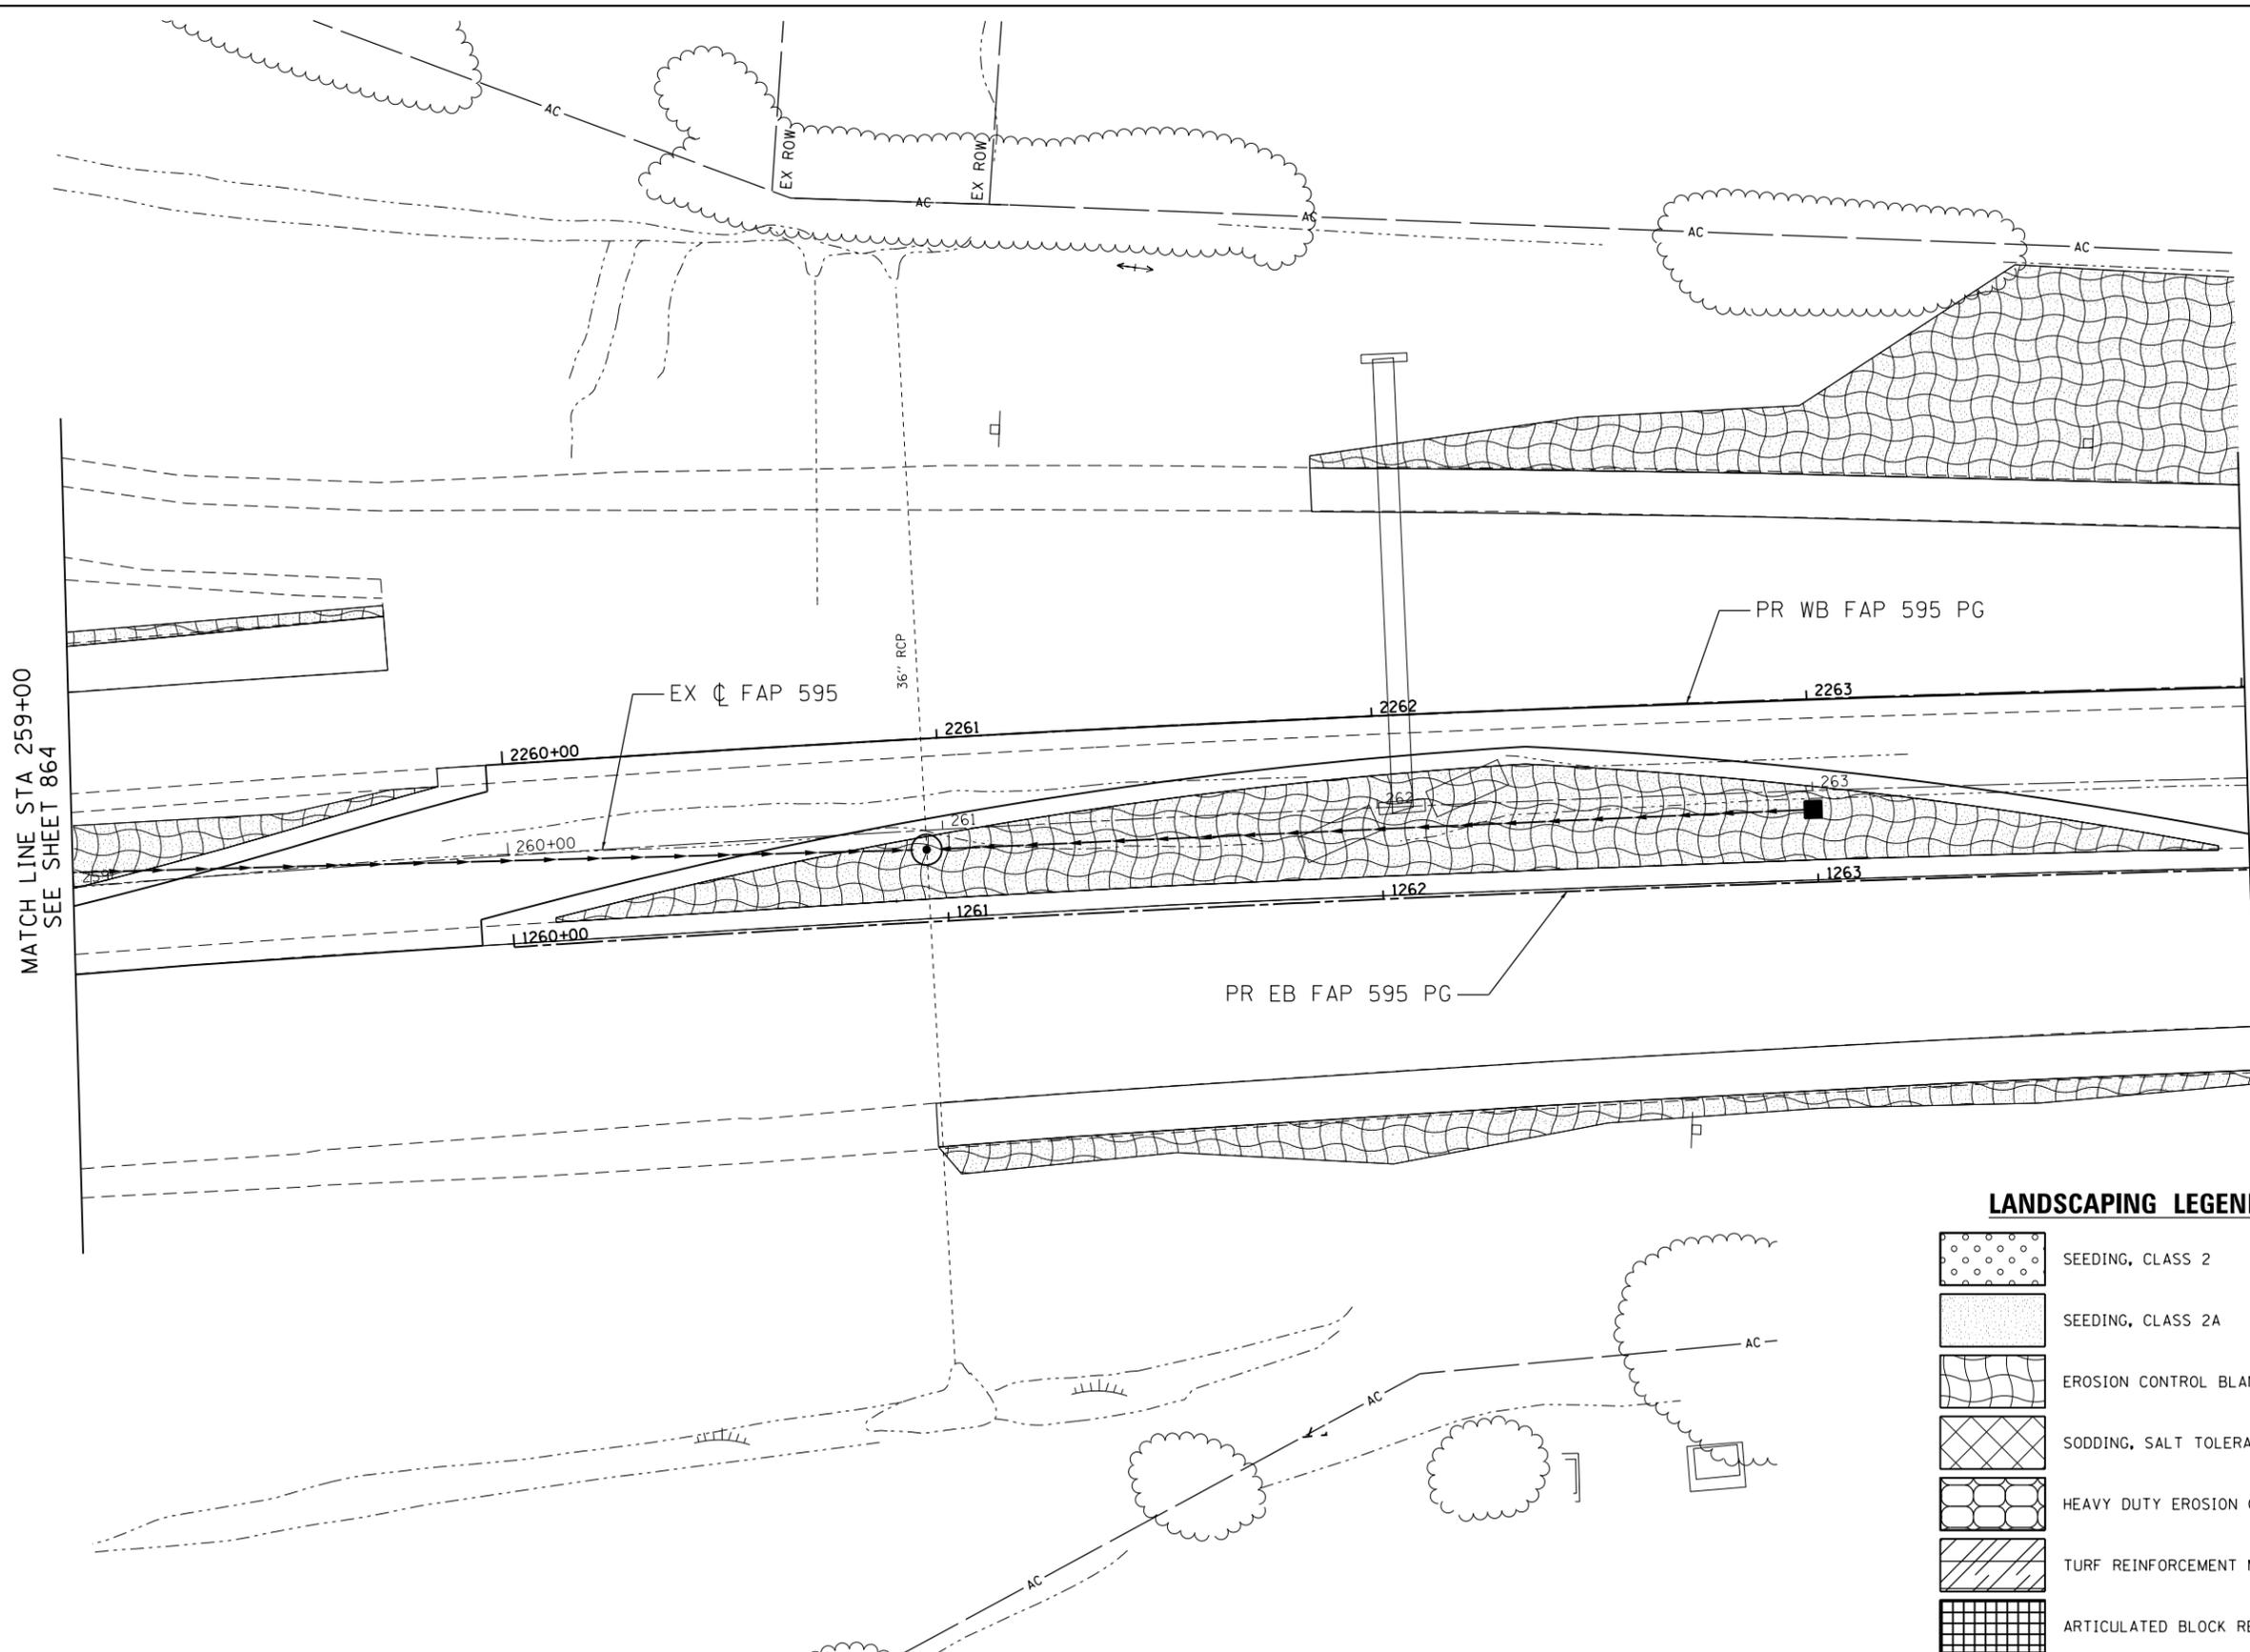

MATCH LINE STA 259+00
SEE SHEET 864

MATCH LINE STA 264+00
SEE SHEET 866

LANDSCAPING LEGEND

- SEEDING, CLASS 2
- SEEDING, CLASS 2A
- EROSION CONTROL BLANKET
- SODDING, SALT TOLERANT
- HEAVY DUTY EROSION CONTROL BLANKET
- TURF REINFORCEMENT MAT
- ARTICULATED BLOCK REVETMENT MAT
- RIPRAP



Lin Engineering, Ltd.
Consulting Engineers
Springfield, Illinois


USER NAME = Plotted by LinZi	DESIGNED - JAH	REVISED -
DRAWN - JAH	REVISIONS -	
PLOT SCALE = 40.0000' / in.	CHECKED - AG	REVISED -
PLOT DATE = 12/18/2014	DATE - 06/20/2014	REVISED -

**STATE OF ILLINOIS
DEPARTMENT OF TRANSPORTATION**

**FAP 595 (JOHN DEERE ROAD)
PERMANENT EROSION CONTROL AND LANDSCAPING PLANS**

SCALE: 1"=20' SHEET NO. 2 OF 56 SHEETS STA. 259+00.00 TO STA. 264+00.00



F.A.P. RTE.	SECTION	COUNTY	TOTAL SHEETS	SHEET NO.
595	(142-1, 142)R	ROCK ISLAND	1353	865
FED. ROAD DIST. NO. 2 ILLINOIS FED. AID PROJECT			CONTRACT NO. 64B83	

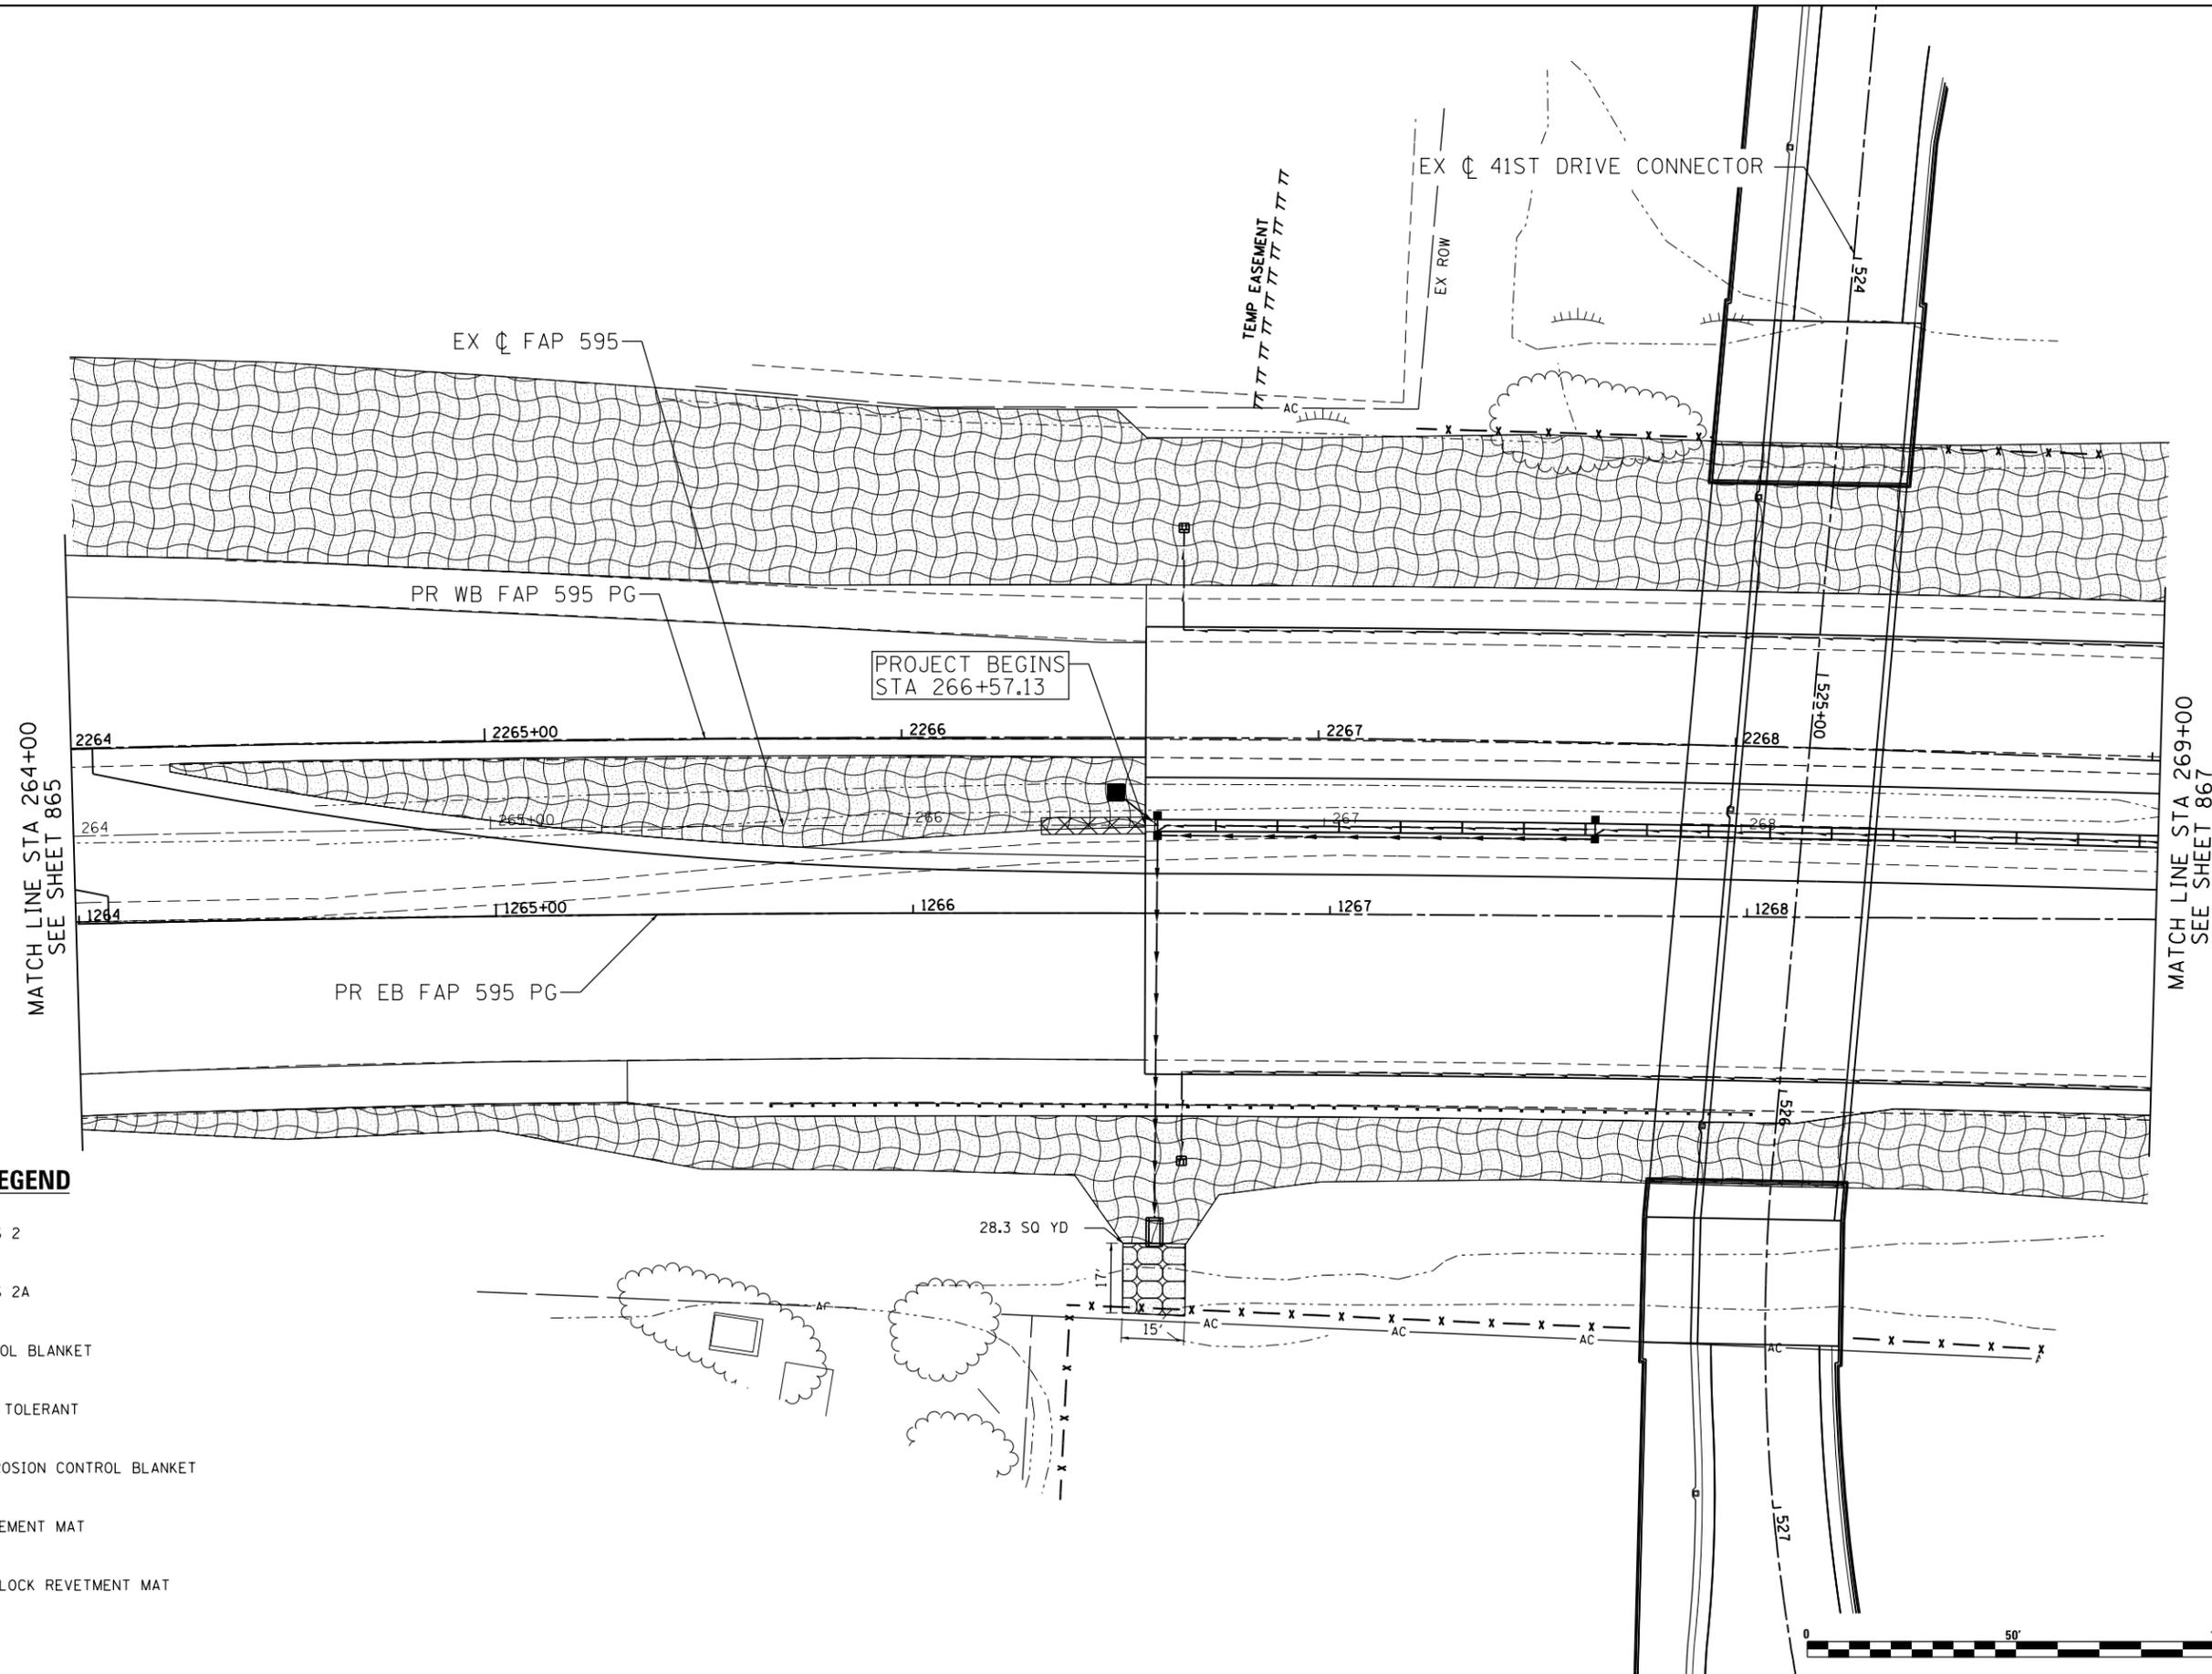

MATCH LINE STA 264+00
SEE SHEET 865

MATCH LINE STA 269+00
SEE SHEET 867

LANDSCAPING LEGEND

  -  SEEDING, CLASS 2
-  SEEDING, CLASS 2A
-  EROSION CONTROL BLANKET
-  SODDING, SALT TOLERANT
-  HEAVY DUTY EROSION CONTROL BLANKET
-  TURF REINFORCEMENT MAT
-  ARTICULATED BLOCK REVETMENT MAT
-  RIPRAP

28.3 SQ YD




USER NAME = Plotted by Linzi	DESIGNED - JAH	REVISED -
PLOT SCALE = 48.0000' / in.	DRAWN - JAH	REVISED -
PLOT DATE = 12/18/2014	CHECKED - AG	REVISED -
	DATE - 06/20/2014	REVISED -

**STATE OF ILLINOIS
DEPARTMENT OF TRANSPORTATION**

**FAP 595 (JOHN DEERE ROAD)
PERMANENT EROSION CONTROL AND LANDSCAPING PLANS**

SCALE: 1"=20' SHEET NO. 3 OF 56 SHEETS STA. 264+00.00 TO STA. 269+00.00

F.A.P. RTE.	SECTION	COUNTY	TOTAL SHEETS	SHEET NO.
595	(142-1, 142)R	ROCK ISLAND	1353	866
FED. ROAD DIST. NO. 2 ILLINOIS FED. AID PROJECT			CONTRACT NO. 64B83	

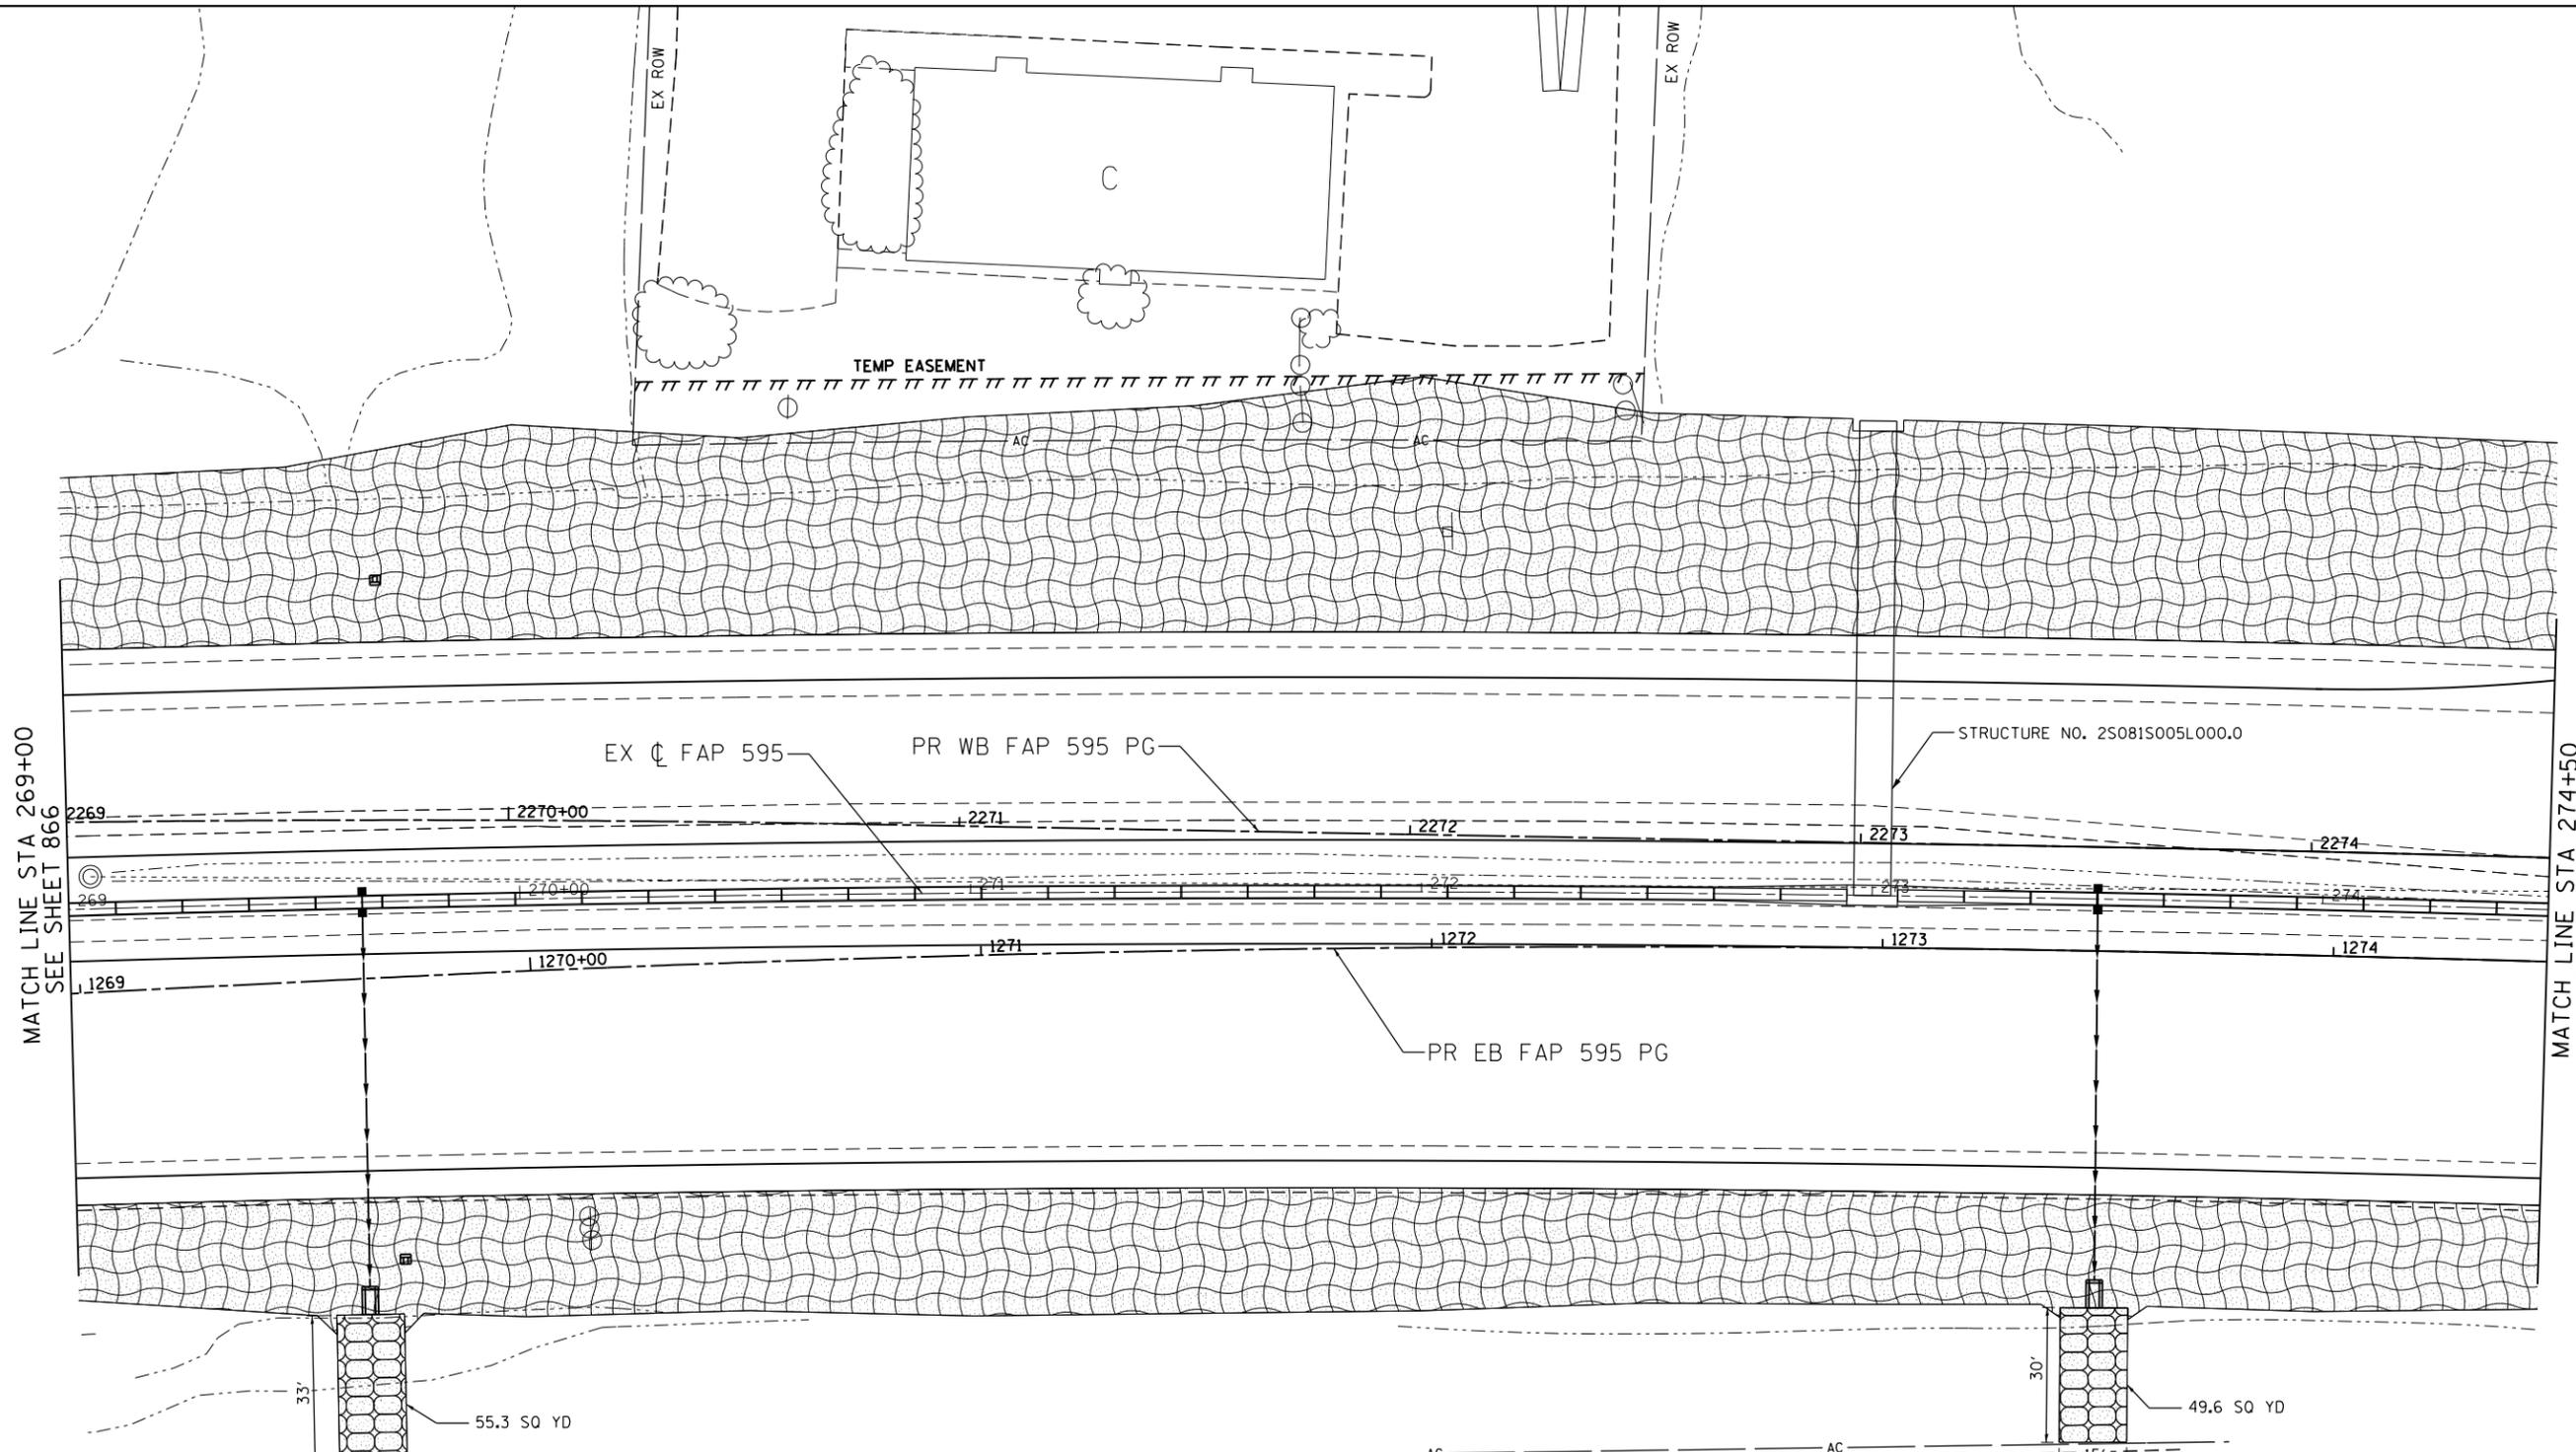

MATCH LINE STA 269+00
SEE SHEET 866

MATCH LINE STA 274+50
SEE SHEET 868

LANDSCAPING LEGEND

- | | | | |
|--|-------------------------|--|------------------------------------|
| | SEEDING, CLASS 2 | | HEAVY DUTY EROSION CONTROL BLANKET |
| | SEEDING, CLASS 2A | | TURF REINFORCEMENT MAT |
| | EROSION CONTROL BLANKET | | ARTICULATED BLOCK REVETMENT MAT |
| | SODDING, SALT TOLERANT | | RIPRAP |



LE LIN ENGINEERING, LTD.
Consulting Engineers
Springfield, Illinois

USER NAME = Plotted by LinZi	DESIGNED - JAH	REVISED -
PLOT SCALE = 40.0000' / in.	DRAWN - JAH	REVISED -
PLOT DATE = 12/18/2014	CHECKED - AG	REVISED -
	DATE - 06/20/2014	REVISED -

**STATE OF ILLINOIS
DEPARTMENT OF TRANSPORTATION**

**FAP 595 (JOHN DEERE ROAD)
PERMANENT EROSION CONTROL AND LANDSCAPING PLANS**



SCALE: 1"=20' SHEET NO. 4 OF 56 SHEETS STA. 269+00.00 TO STA. 274+50.00

F.A.P. RTE.	SECTION	COUNTY	TOTAL SHEETS	SHEET NO.
595	(142-1, 142)R	ROCK ISLAND	1353	867
CONTRACT NO. 64B83				
FED. ROAD DIST. NO. 2 ILLINOIS FED. AID PROJECT				

SEE PERMANENT EROSION CONTROL & LANDSCAPING PLANS - 38TH STREET

PR ϕ 38TH ST


LANDSCAPING LEGEND

  -  SEEDING, CLASS 2
-  SEEDING, CLASS 2A
-  EROSION CONTROL BLANKET
-  SODDING, SALT TOLERANT
-  HEAVY DUTY EROSION CONTROL BLANKET
-  TURF REINFORCEMENT MAT
-  ARTICULATED BLOCK REVETMENT MAT
-  RIPRAP



MATCH LINE STA 274+50
SEE SHEET 867

MATCH LINE STA 280+00
SEE SHEET 869

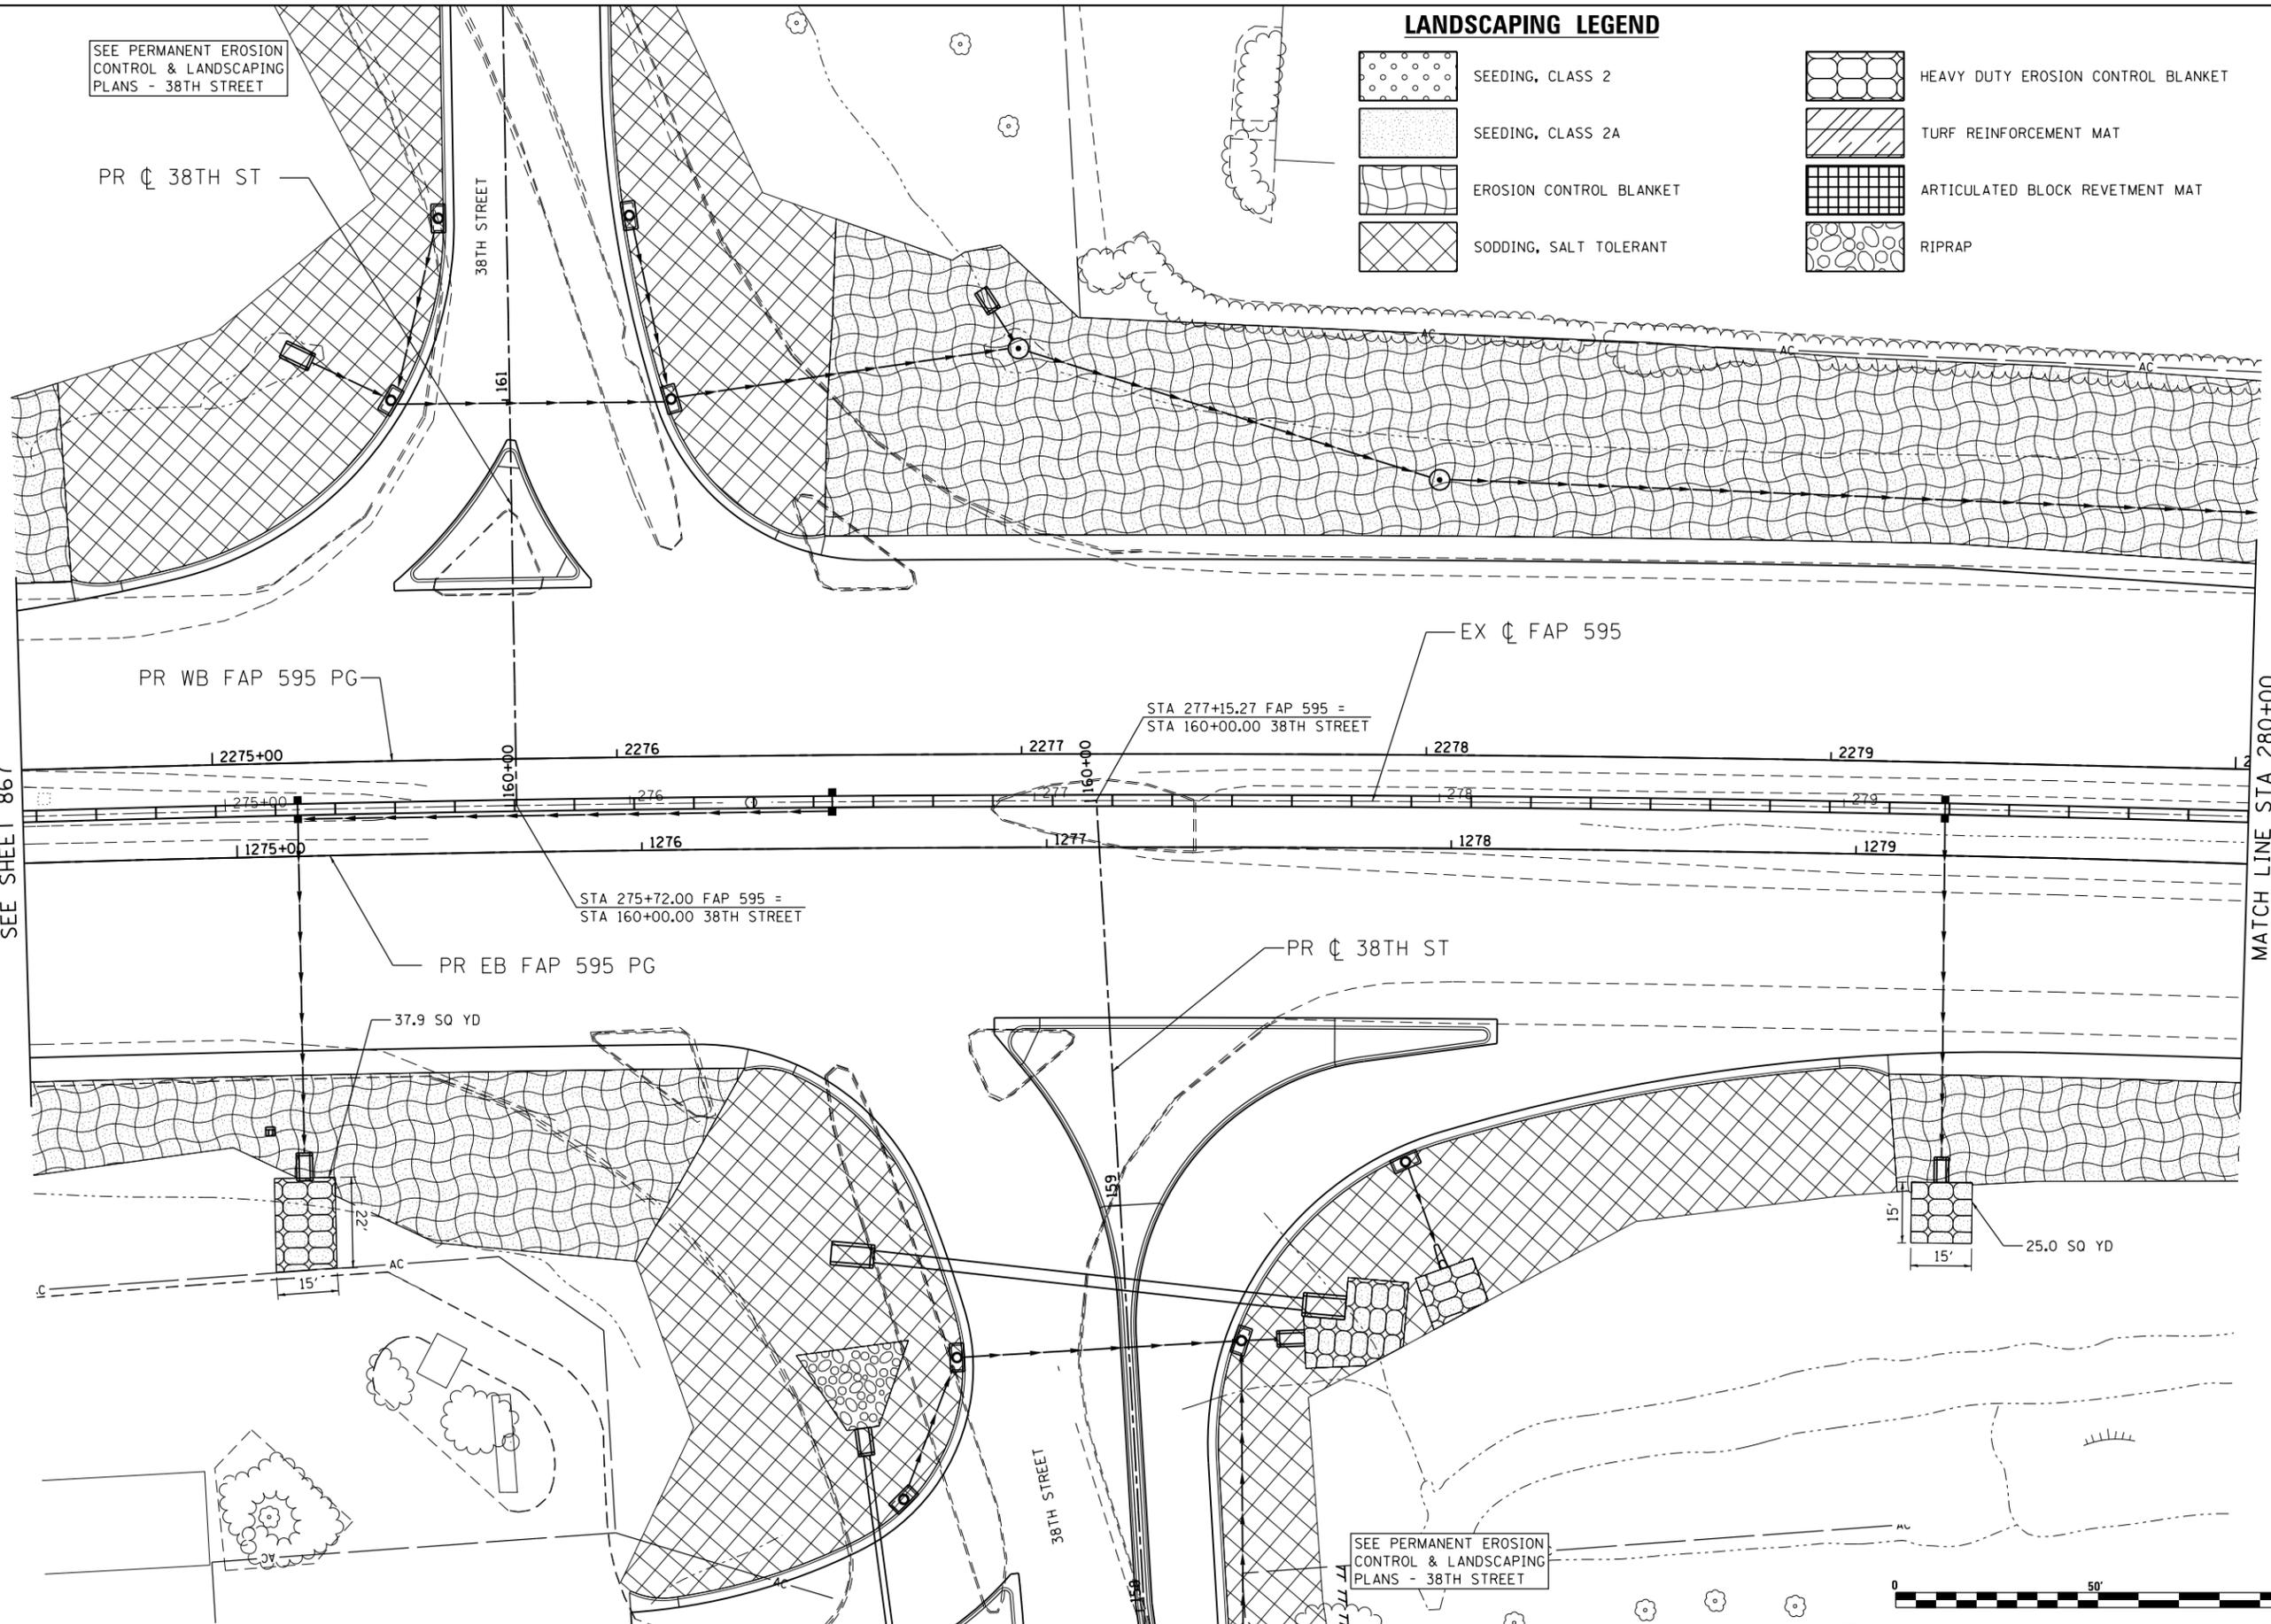

SEE PERMANENT EROSION CONTROL & LANDSCAPING PLANS - 38TH STREET



Lin Engineering, Ltd.
Consulting Engineers
Springfield, Illinois

USER NAME = Plotted by LinZl	DESIGNED - JAH	REVISED -
PLOT SCALE = 40.0000' / in.	DRAWN - JAH	REVISED -
PLOT DATE = 12/18/2014	CHECKED - AG	REVISED -
	DATE - 06/20/2014	REVISED -


**STATE OF ILLINOIS
DEPARTMENT OF TRANSPORTATION**


**FAP 595 (JOHN DEERE ROAD)
PERMANENT EROSION CONTROL AND LANDSCAPING PLANS**

SCALE: 1"=20' SHEET NO. 5 OF 56 SHEETS STA. 274+50.00 TO STA. 280+00.00

F.A.P. RTE.	SECTION	COUNTY	TOTAL SHEETS	SHEET NO.
595	(142-1, 142)R	ROCK ISLAND	1353	868
FED. ROAD DIST. NO. 2 ILLINOIS FED. AID PROJECT			CONTRACT NO. 64B83	

LANDSCAPING LEGEND

 -  SEEDING, CLASS 2
-  SEEDING, CLASS 2A
-  EROSION CONTROL BLANKET
-  SODDING, SALT TOLERANT
-  HEAVY DUTY EROSION CONTROL BLANKET
-  TURF REINFORCEMENT MAT
-  ARTICULATED BLOCK REVETMENT MAT
-  RIPRAP

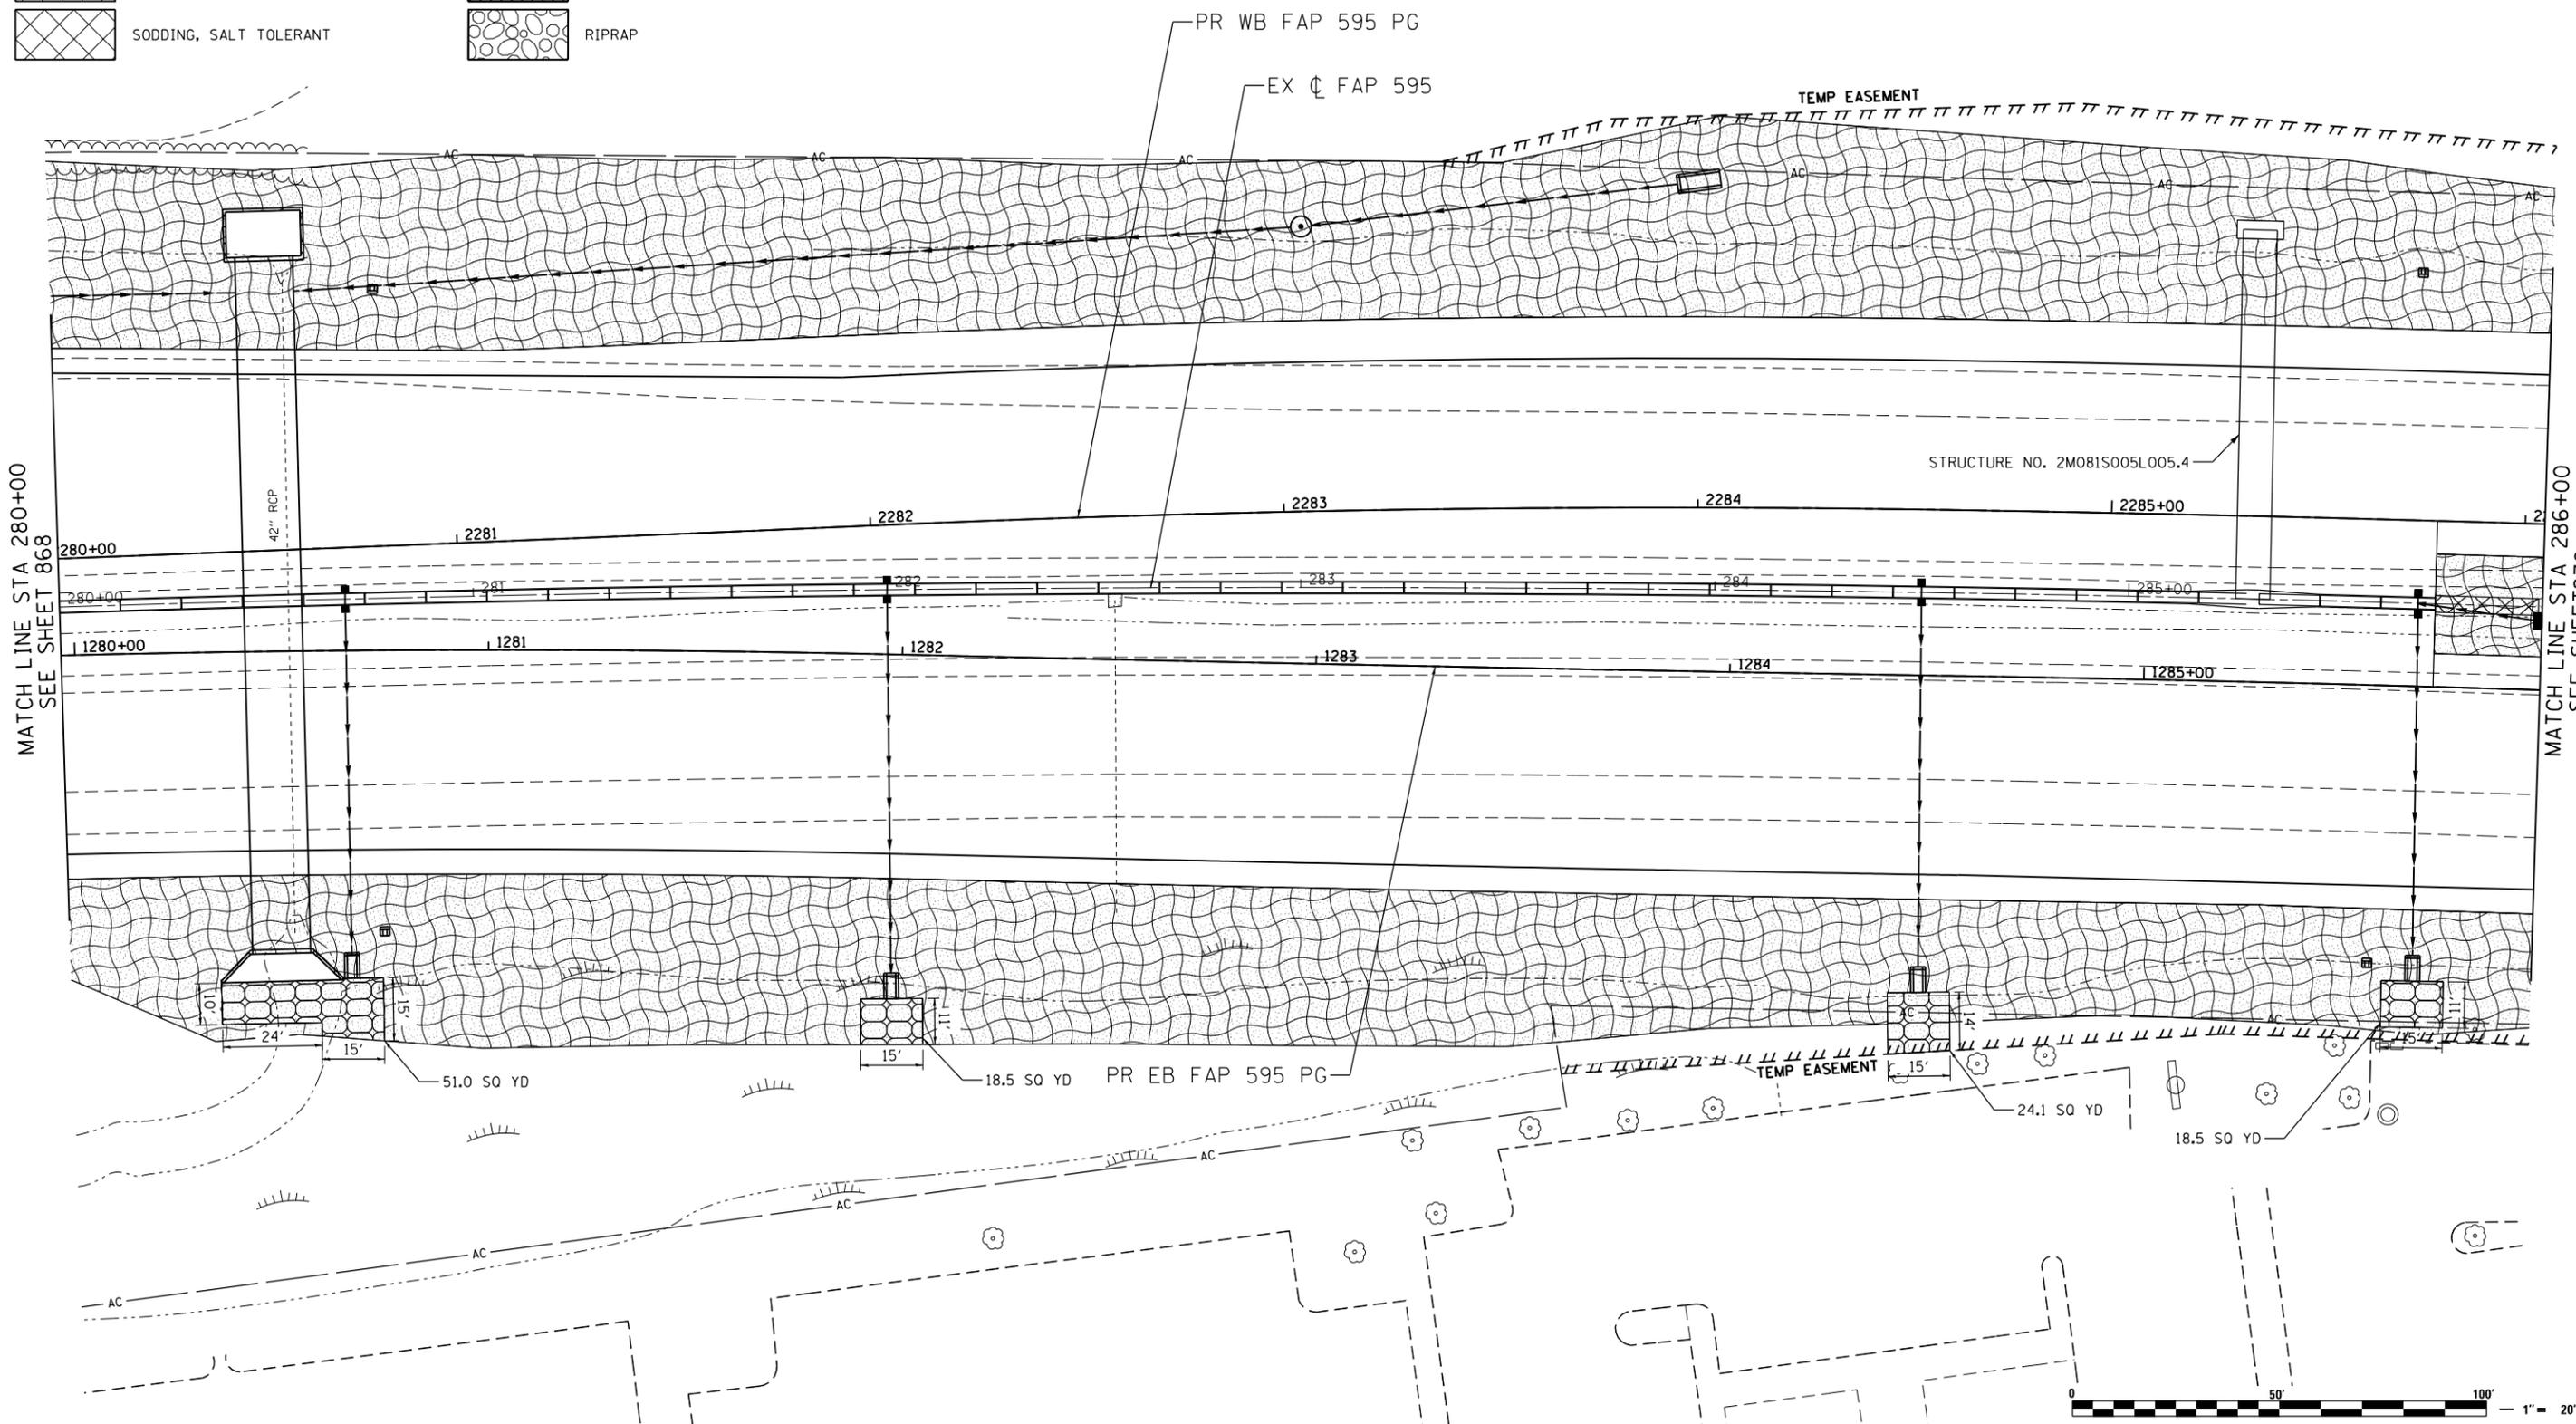

LE LIN ENGINEERING, LTD.
Consulting Engineers
Springfield, Illinois

USER NAME = Plotted by LinZi	DESIGNED - JAH	REVISED -
PLOT SCALE = 48.0000' / in.	DRAWN - JAH	REVISED -
PLOT DATE = 12/18/2014	CHECKED - AG	REVISED -
	DATE - 06/20/2014	REVISED -





**STATE OF ILLINOIS
DEPARTMENT OF TRANSPORTATION**


**FAP 595 (JOHN DEERE ROAD)
PERMANENT EROSION CONTROL AND LANDSCAPING PLANS**

SCALE: 1"=20' SHEET NO. 6 OF 56 SHEETS STA. 280+00.00 TO STA. 286+00.00

F.A.P. RTE.	SECTION	COUNTY	TOTAL SHEETS	SHEET NO.
595	(142-1, 142)R	ROCK ISLAND	1353	869
FED. ROAD DIST. NO. 2 ILLINOIS FED. AID PROJECT			CONTRACT NO. 64B83	

LANDSCAPING LEGEND

    	SEEDING, CLASS 2		HEAVY DUTY EROSION CONTROL BLANKET
	SEEDING, CLASS 2A		TURF REINFORCEMENT MAT
	EROSION CONTROL BLANKET		ARTICULATED BLOCK REVETMENT MAT
	SODDING, SALT TOLERANT		RIPRAP

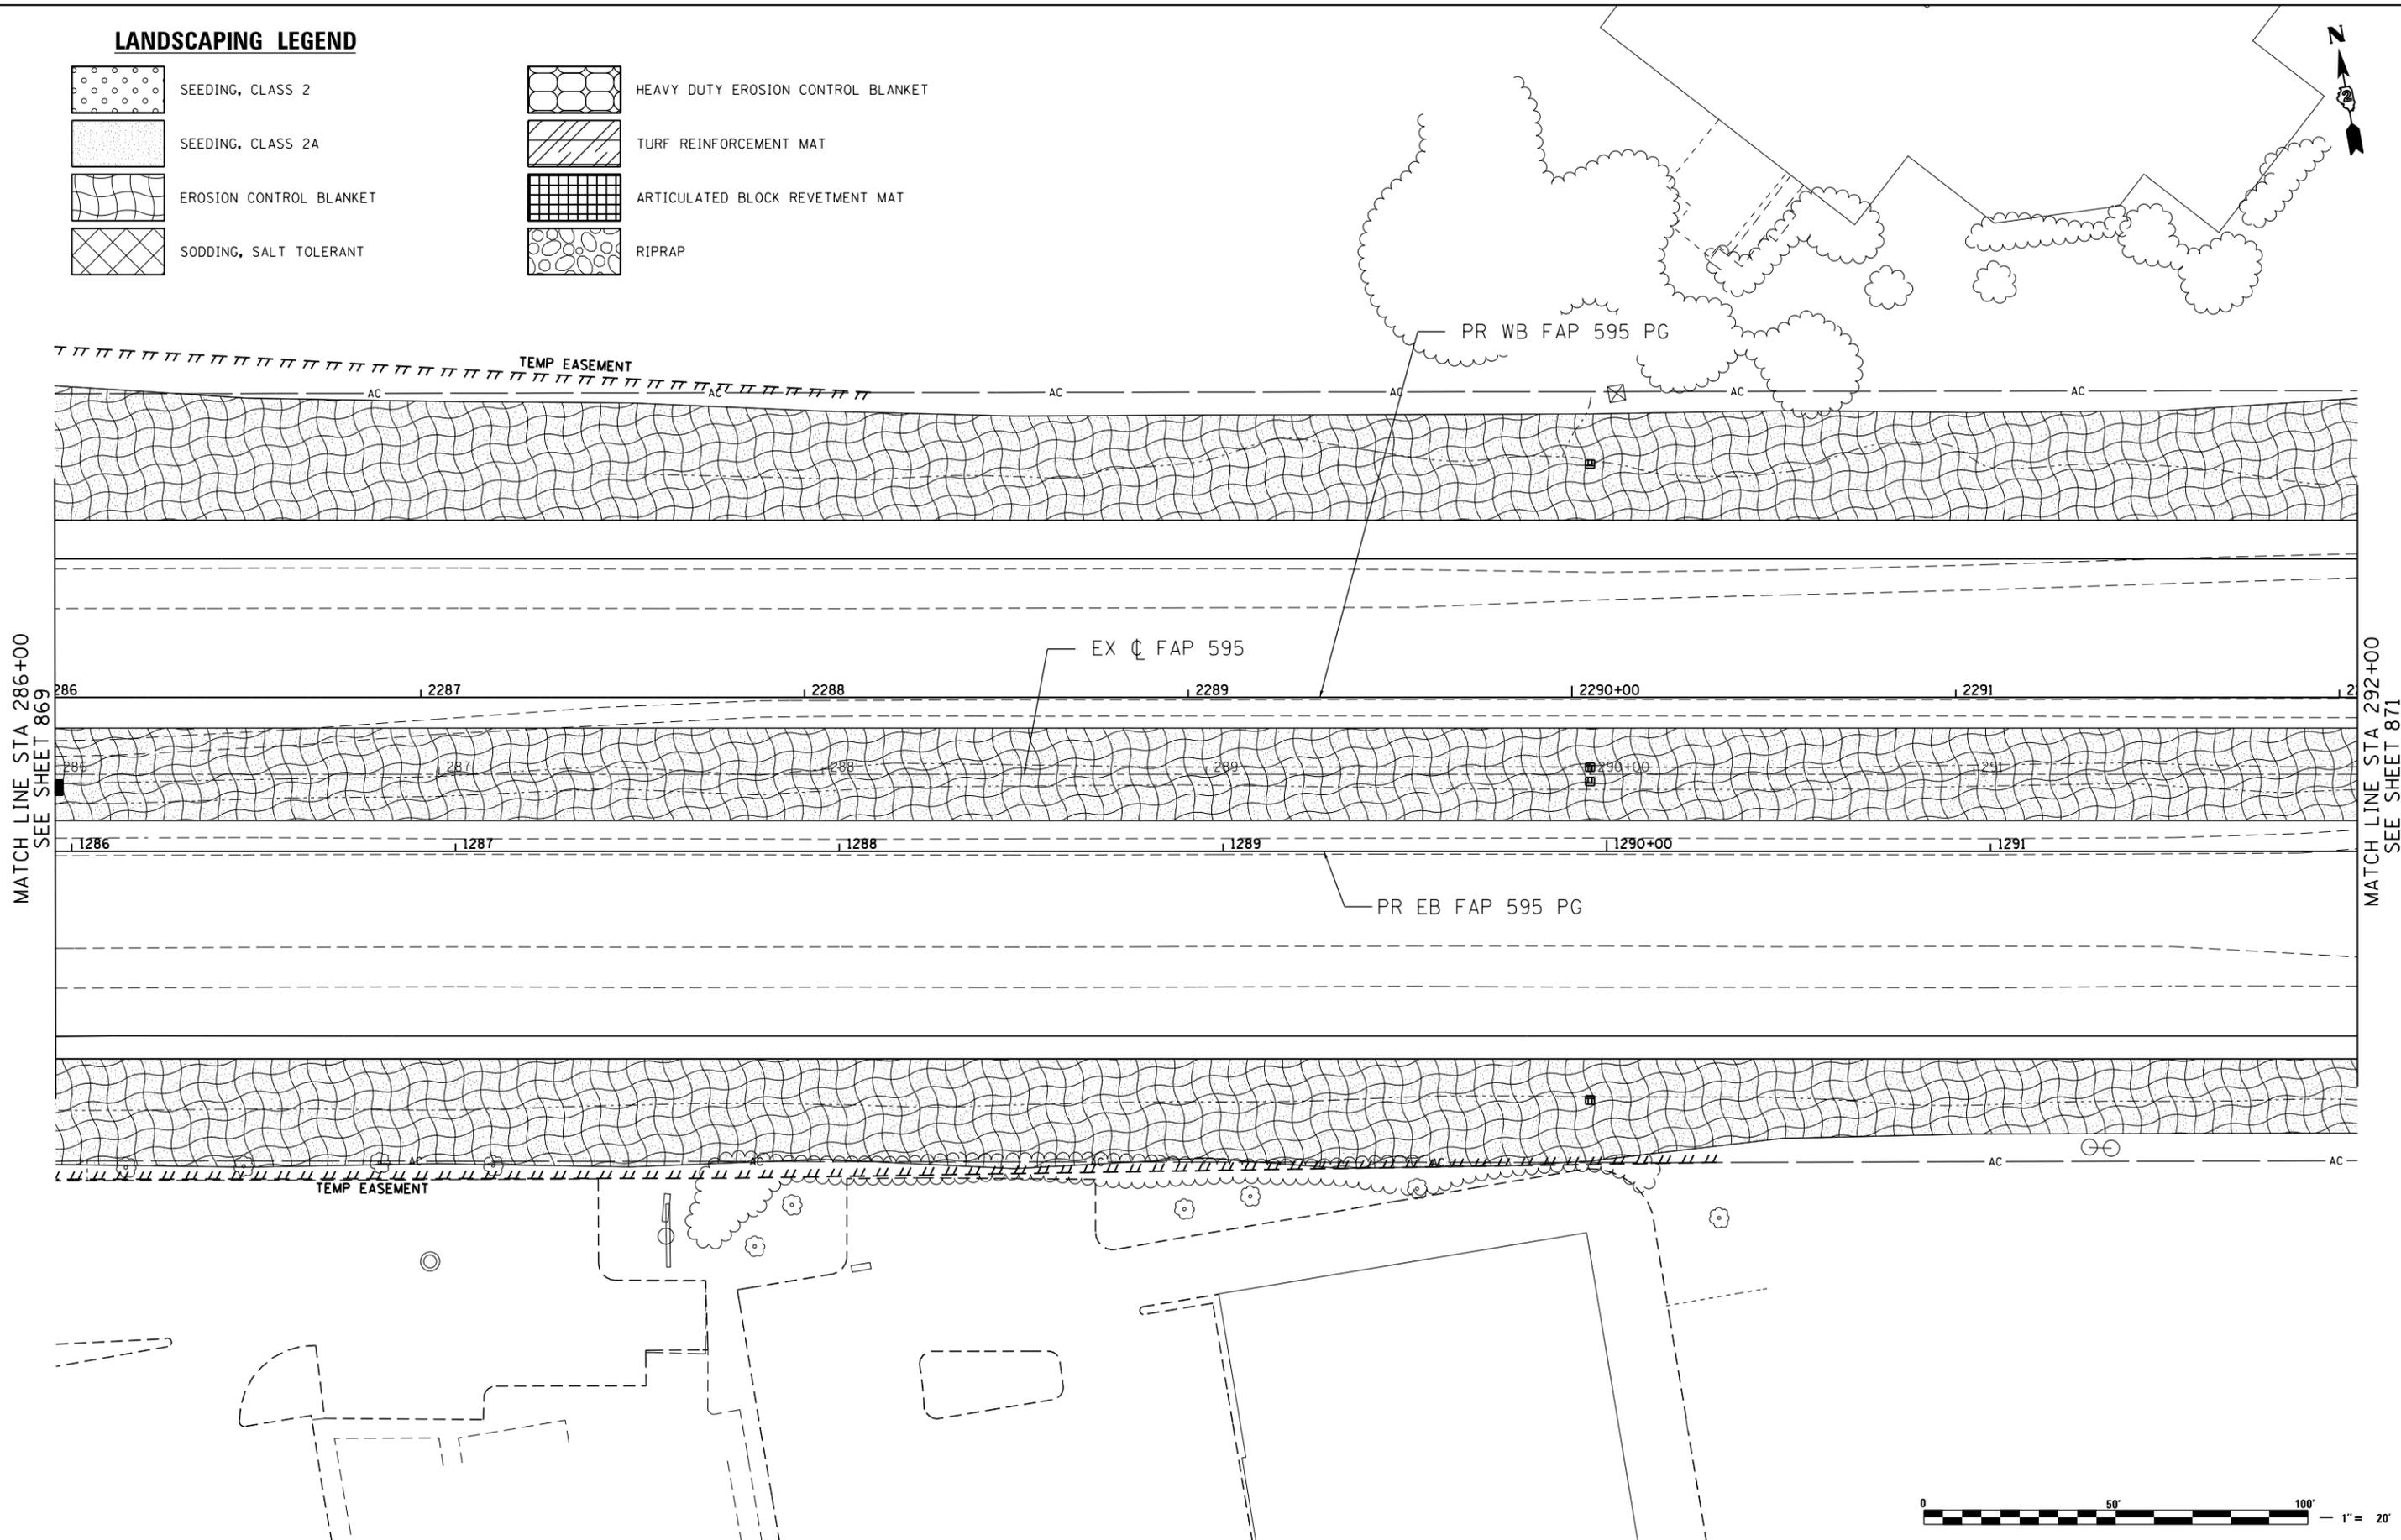

MATCH LINE STA 286+00
SEE SHEET 869

MATCH LINE STA 292+00
SEE SHEET 871



LE LIN ENGINEERING, LTD.
Consulting Engineers
Springfield, Illinois

USER NAME = Plotted by LinZi	DESIGNED - JAH	REVISED -
PLOT SCALE = 48.0000' / in.	DRAWN - JAH	REVISED -
PLOT DATE = 12/18/2014	CHECKED - AG	REVISED -
	DATE - 06/20/2014	REVISED -



**STATE OF ILLINOIS
DEPARTMENT OF TRANSPORTATION**


**FAP 595 (JOHN DEERE ROAD)
PERMANENT EROSION CONTROL AND LANDSCAPING PLANS**

SCALE: 1"=20' SHEET NO. 7 OF 56 SHEETS STA. 286+00.00 TO STA. 292+00.00

F.A.P. RTE.	SECTION	COUNTY	TOTAL SHEETS	SHEET NO.
595	(142-1, 142)R	ROCK ISLAND	1353	870
FED. ROAD DIST. NO. 2 ILLINOIS FED. AID PROJECT			CONTRACT NO. 64B83	

LANDSCAPING LEGEND

  - | | | | |
|---|-------------------------|---|------------------------------------|
|  | SEEDING, CLASS 2 |  | HEAVY DUTY EROSION CONTROL BLANKET |
|  | SEEDING, CLASS 2A |  | TURF REINFORCEMENT MAT |
|  | EROSION CONTROL BLANKET |  | ARTICULATED BLOCK REVETMENT MAT |
|  | SODDING, SALT TOLERANT |  | RIPRAP |

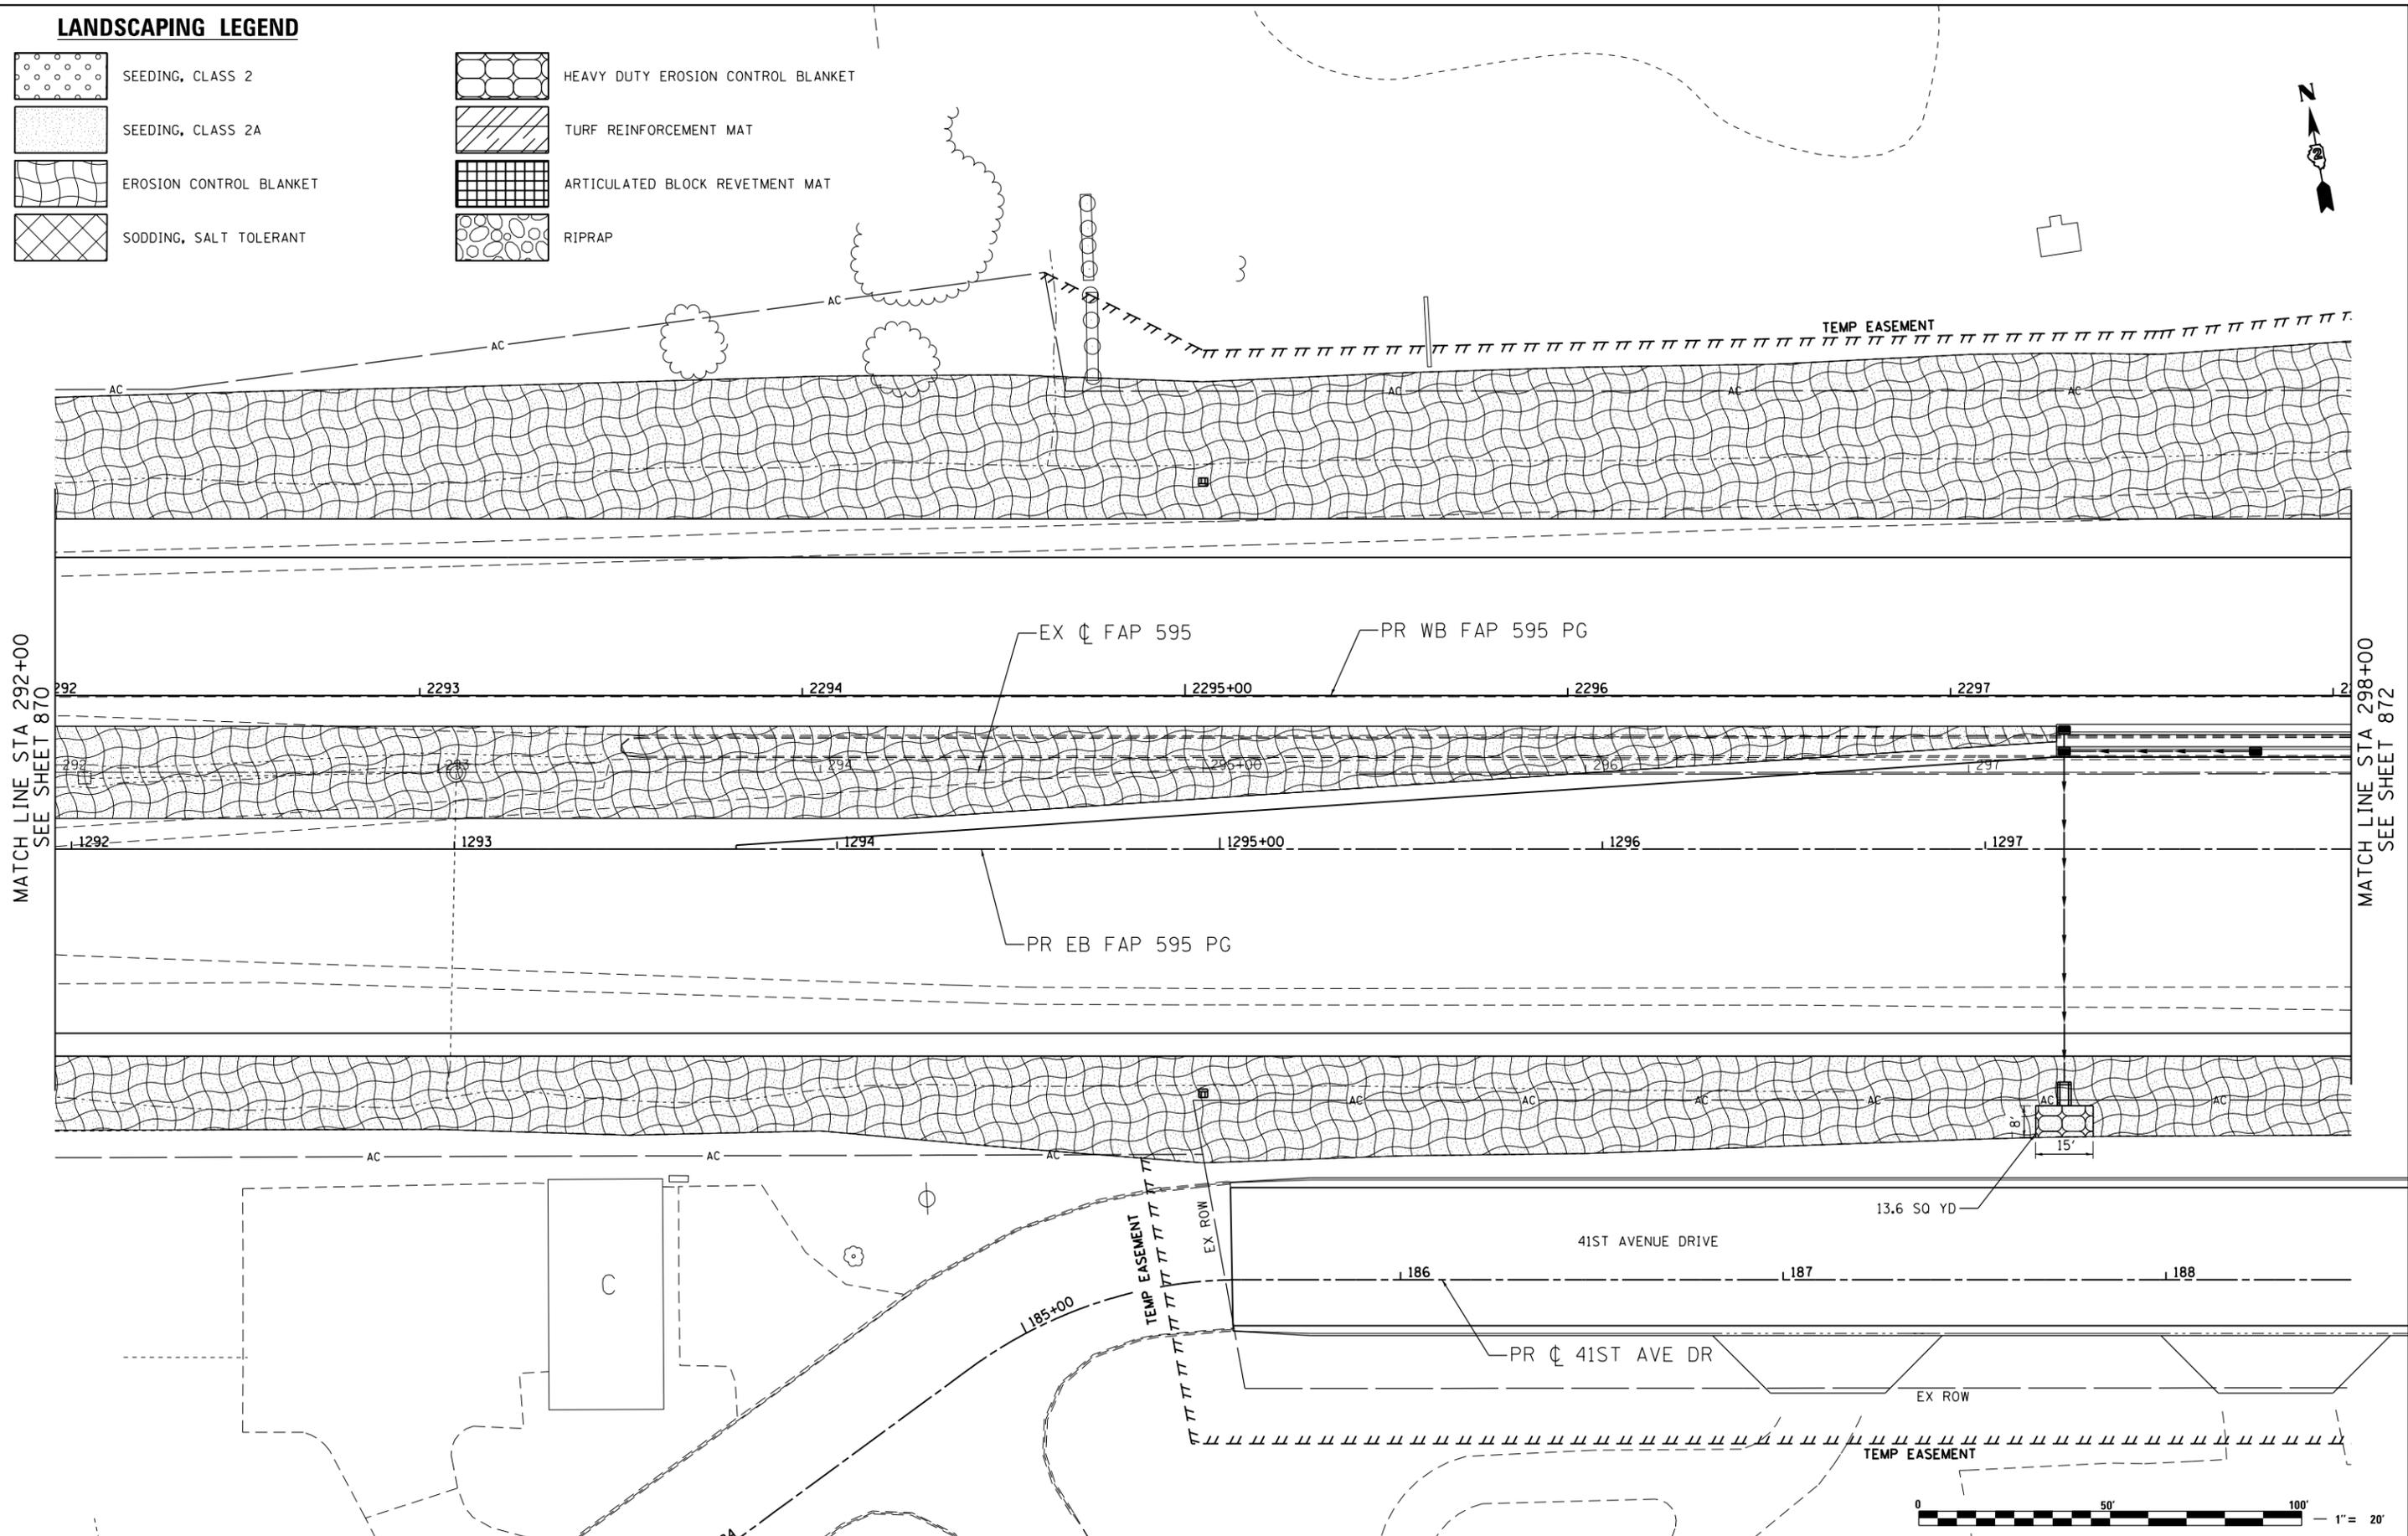

MATCH LINE STA 292+00
SEE SHEET 870

MATCH LINE STA 298+00
SEE SHEET 872

LE LIN ENGINEERING, LTD.
Consulting Engineers
Springfield, Illinois

USER NAME = Plotted by LinZi	DESIGNED - JAH	REVISED -
DRAWN - JAH	REVISED -	
PLOT SCALE = 40.0000' / in.	CHECKED - AG	REVISED -
PLOT DATE = 12/18/2014	DATE - 06/20/2014	REVISED -

**STATE OF ILLINOIS
DEPARTMENT OF TRANSPORTATION**


**FAP 595 (JOHN DEERE ROAD)
PERMANENT EROSION CONTROL AND LANDSCAPING PLANS**

SCALE: 1"=20' SHEET NO. 8 OF 56 SHEETS STA. 292+00.00 TO STA. 298+00.00

F.A.P. RTE.	SECTION	COUNTY	TOTAL SHEETS	SHEET NO.
595	(142-1, 142)R	ROCK ISLAND	1353	871
CONTRACT NO. 64B83				
FED. ROAD DIST. NO. 2 ILLINOIS FED. AID PROJECT				

LANDSCAPING LEGEND

	SEEDING, CLASS 2		HEAVY DUTY EROSION CONTROL BLANKET
	SEEDING, CLASS 2A		TURF REINFORCEMENT MAT
	EROSION CONTROL BLANKET		ARTICULATED BLOCK REVETMENT MAT
	SODDING, SALT TOLERANT		RIPRAP

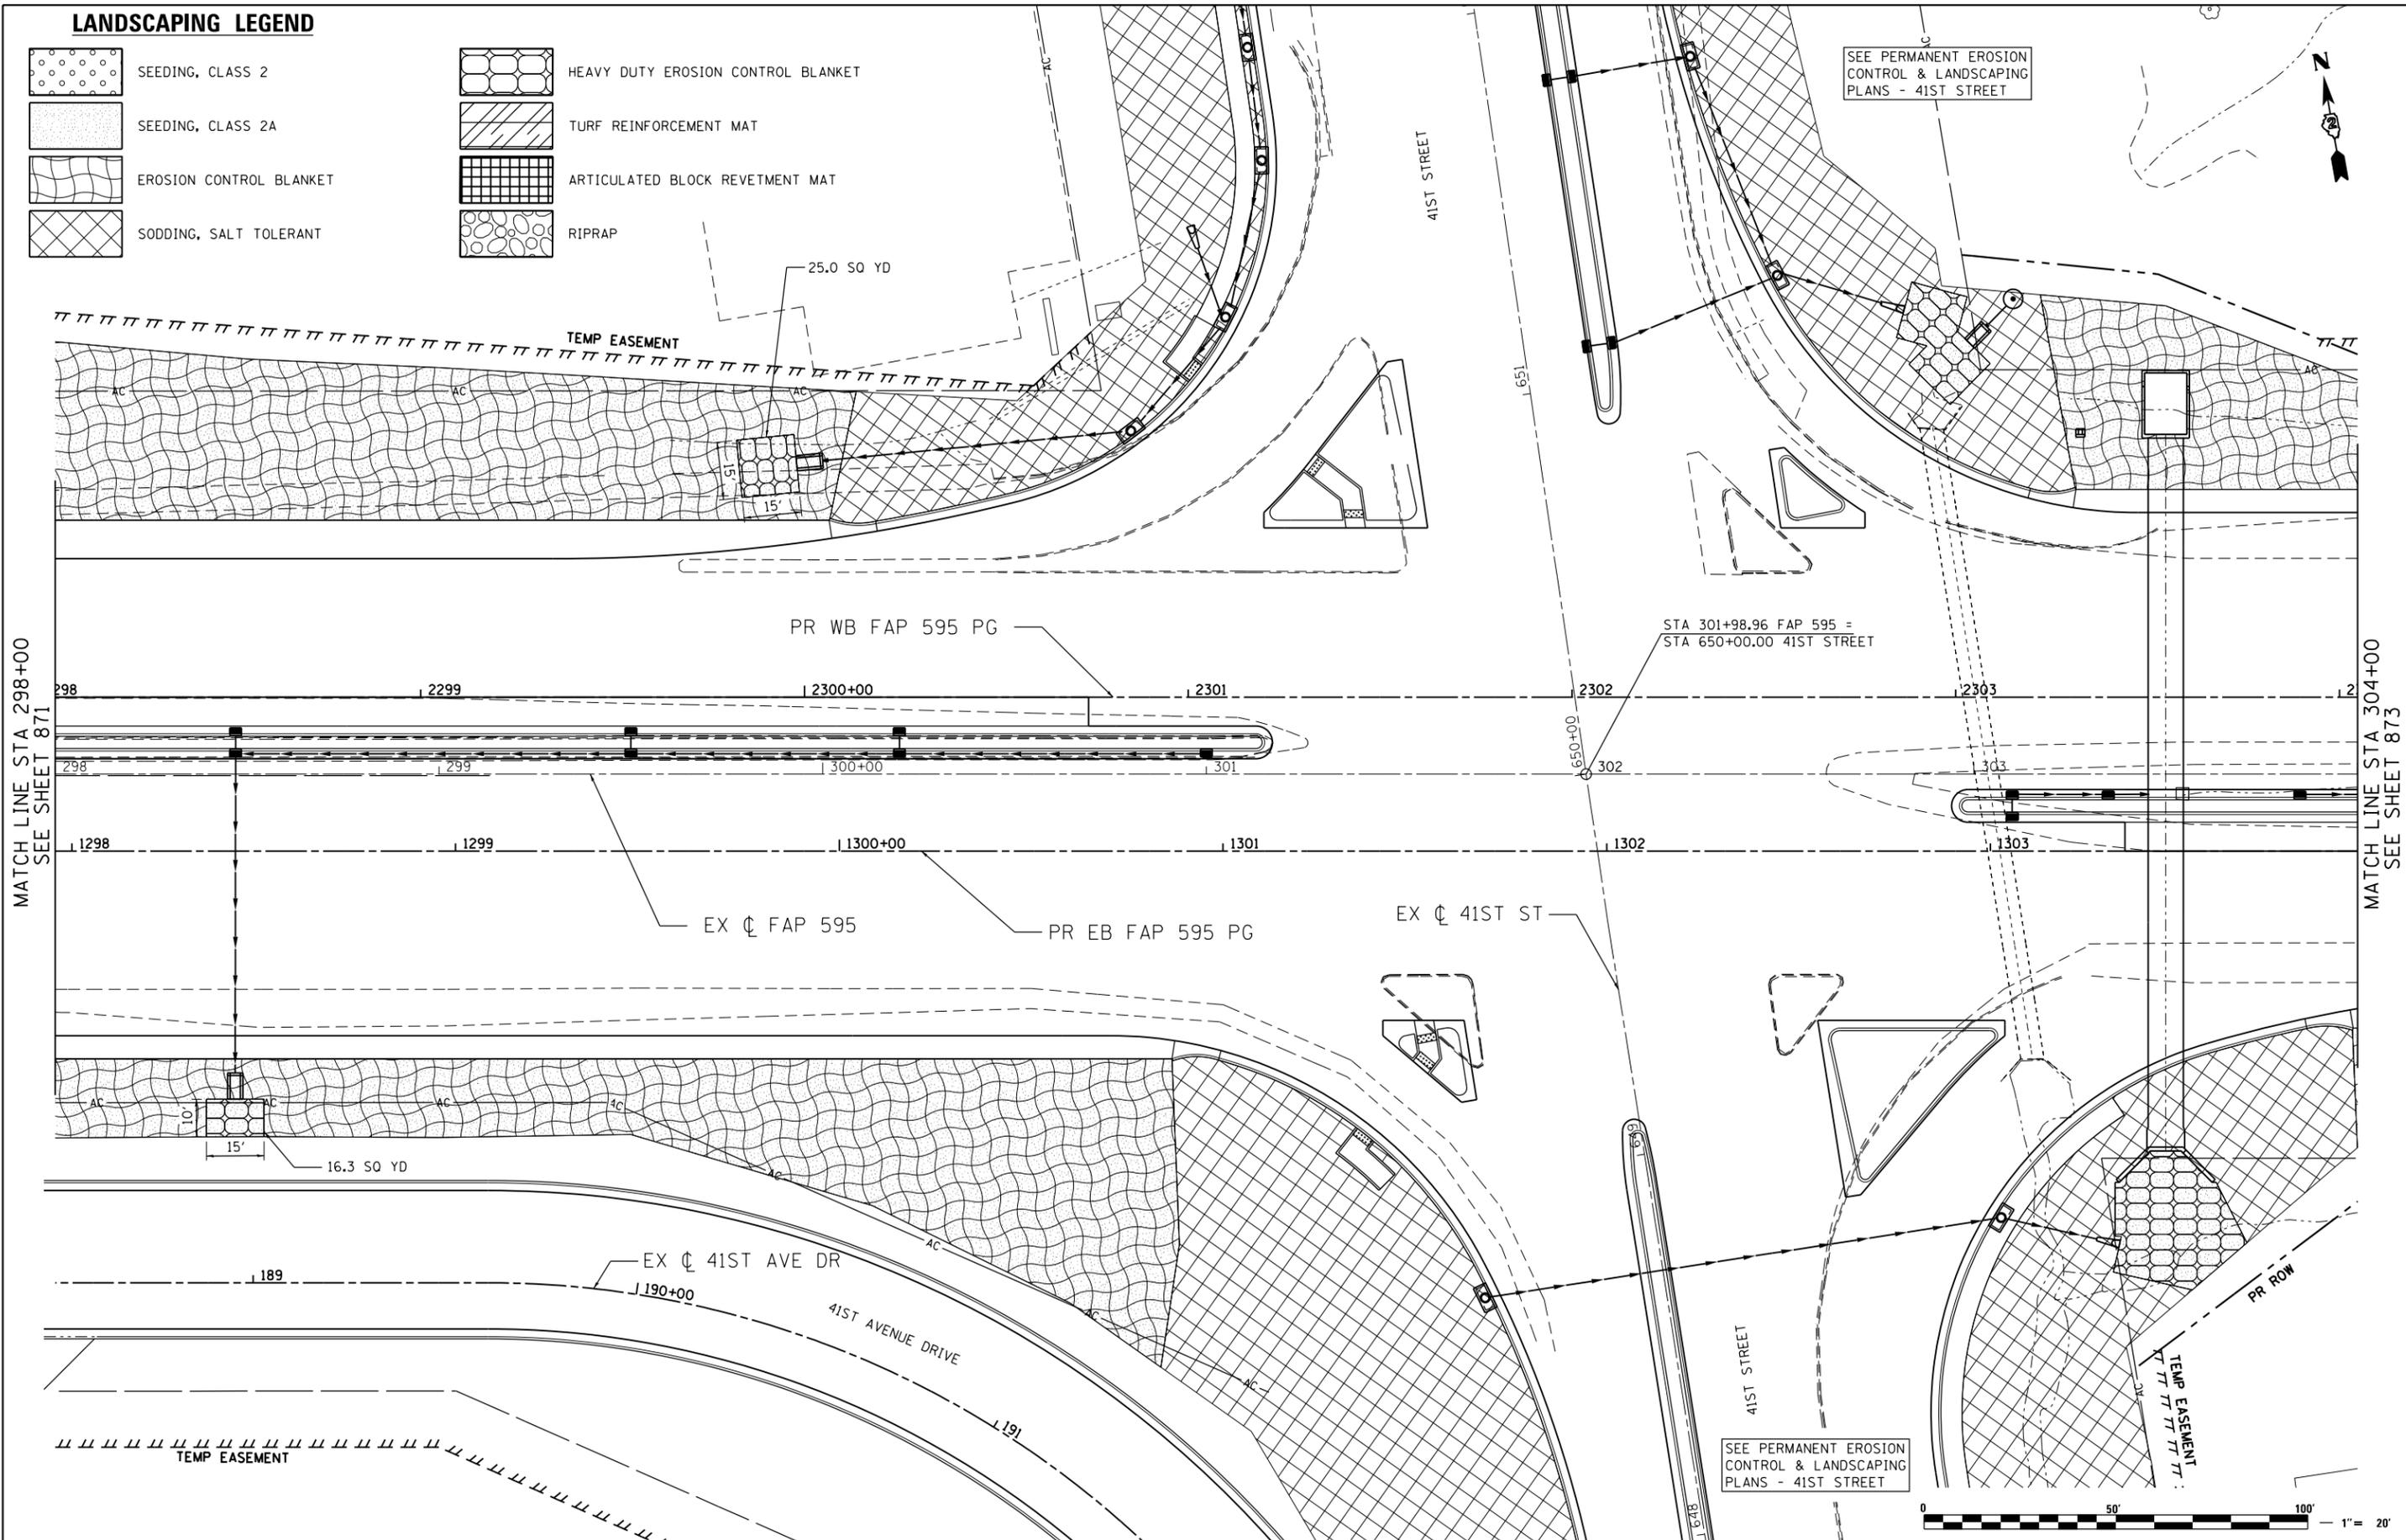

SEE PERMANENT EROSION CONTROL & LANDSCAPING PLANS - 41ST STREET

STA 301+98.96 FAP 595 = STA 650+00.00 41ST STREET

SEE PERMANENT EROSION CONTROL & LANDSCAPING PLANS - 41ST STREET

MATCH LINE STA 298+00
SEE SHEET 871

MATCH LINE STA 304+00
SEE SHEET 873



Lin Engineering, Ltd.
Consulting Engineers
Springfield, Illinois

USER NAME = Plotted by LinZi	DESIGNED - JAH	REVISED -
PLOT SCALE = 40.0000' / in.	DRAWN - JAH	REVISED -
PLOT DATE = 12/18/2014	CHECKED - AG	REVISED -
	DATE - 06/20/2014	REVISED -

**STATE OF ILLINOIS
DEPARTMENT OF TRANSPORTATION**


**FAP 595 (JOHN DEERE ROAD)
PERMANENT EROSION CONTROL AND LANDSCAPING PLANS**

SCALE: 1"=20' SHEET NO. 9 OF 56 SHEETS STA. 298+00.00 TO STA. 304+00.00

F.A.P. RTE.	SECTION	COUNTY	TOTAL SHEETS	SHEET NO.
595	(142-1, 142)R	ROCK ISLAND	1353	872
CONTRACT NO. 64B83				
FED. ROAD DIST. NO. 2 ILLINOIS FED. AID PROJECT				

LANDSCAPING LEGEND

	SEEDING, CLASS 2		HEAVY DUTY EROSION CONTROL BLANKET
	SEEDING, CLASS 2A		TURF REINFORCEMENT MAT
	EROSION CONTROL BLANKET		ARTICULATED BLOCK REVETMENT MAT
	SODDING, SALT TOLERANT		RIPRAP

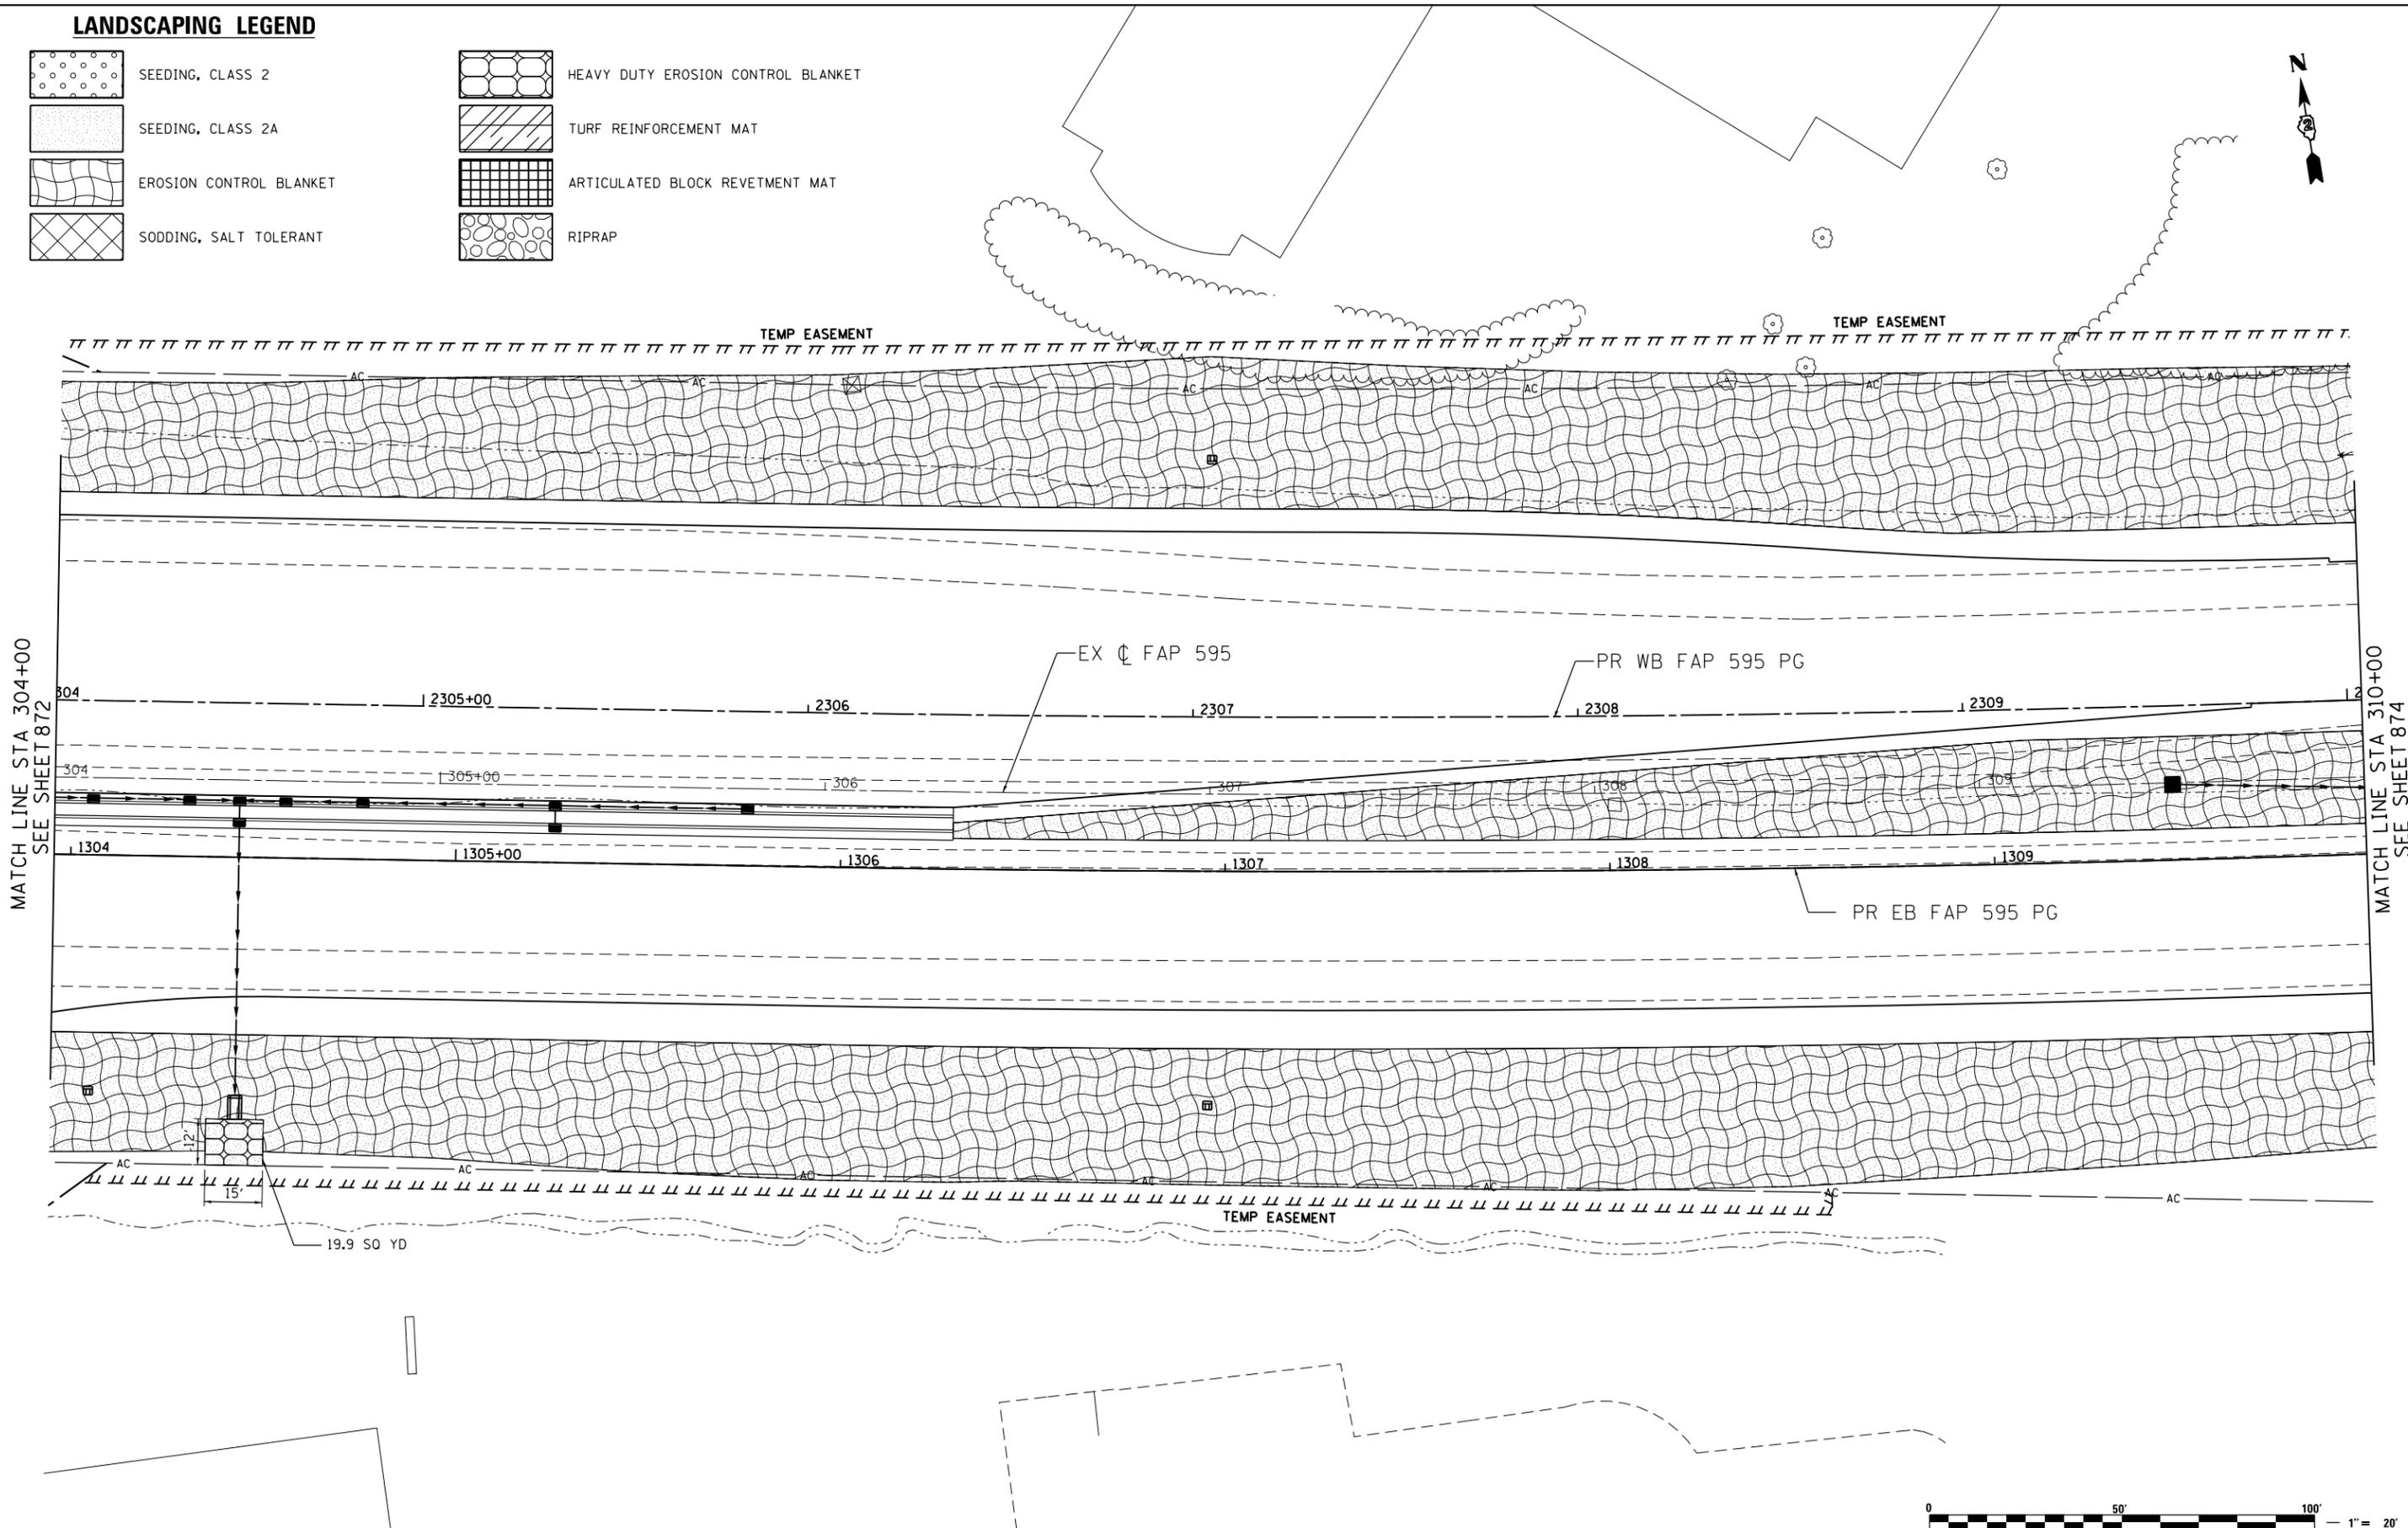

MATCH LINE STA 304+00
SEE SHEET 872

MATCH LINE STA 310+00
SEE SHEET 874



LE LIN ENGINEERING, LTD.
Consulting Engineers
Springfield, Illinois

USER NAME = Plotted by LinZi	DESIGNED - JAH	REVISED -
PLOT SCALE = 40.0000' / in.	DRAWN - JAH	REVISED -
PLOT DATE = 12/18/2014	CHECKED - AG	REVISED -
	DATE - 06/20/2014	REVISED -

**STATE OF ILLINOIS
DEPARTMENT OF TRANSPORTATION**


**FAP 595 (JOHN DEERE ROAD)
PERMANENT EROSION CONTROL AND LANDSCAPING PLANS**

SCALE: 1"=20' SHEET NO. 10 OF 56 SHEETS STA. 304+00.00 TO STA. 310+00.00

F.A.P. RTE.	SECTION	COUNTY	TOTAL SHEETS	SHEET NO.
595	(142-1, 142)R	ROCK ISLAND	1353	873
CONTRACT NO. 64B83				
FED. ROAD DIST. NO. 2 ILLINOIS FED. AID PROJECT				

LANDSCAPING LEGEND

	SEEDING, CLASS 2		HEAVY DUTY EROSION CONTROL BLANKET
	SEEDING, CLASS 2A		TURF REINFORCEMENT MAT
	EROSION CONTROL BLANKET		ARTICULATED BLOCK REVETMENT MAT
	SODDING, SALT TOLERANT		RIPRAP

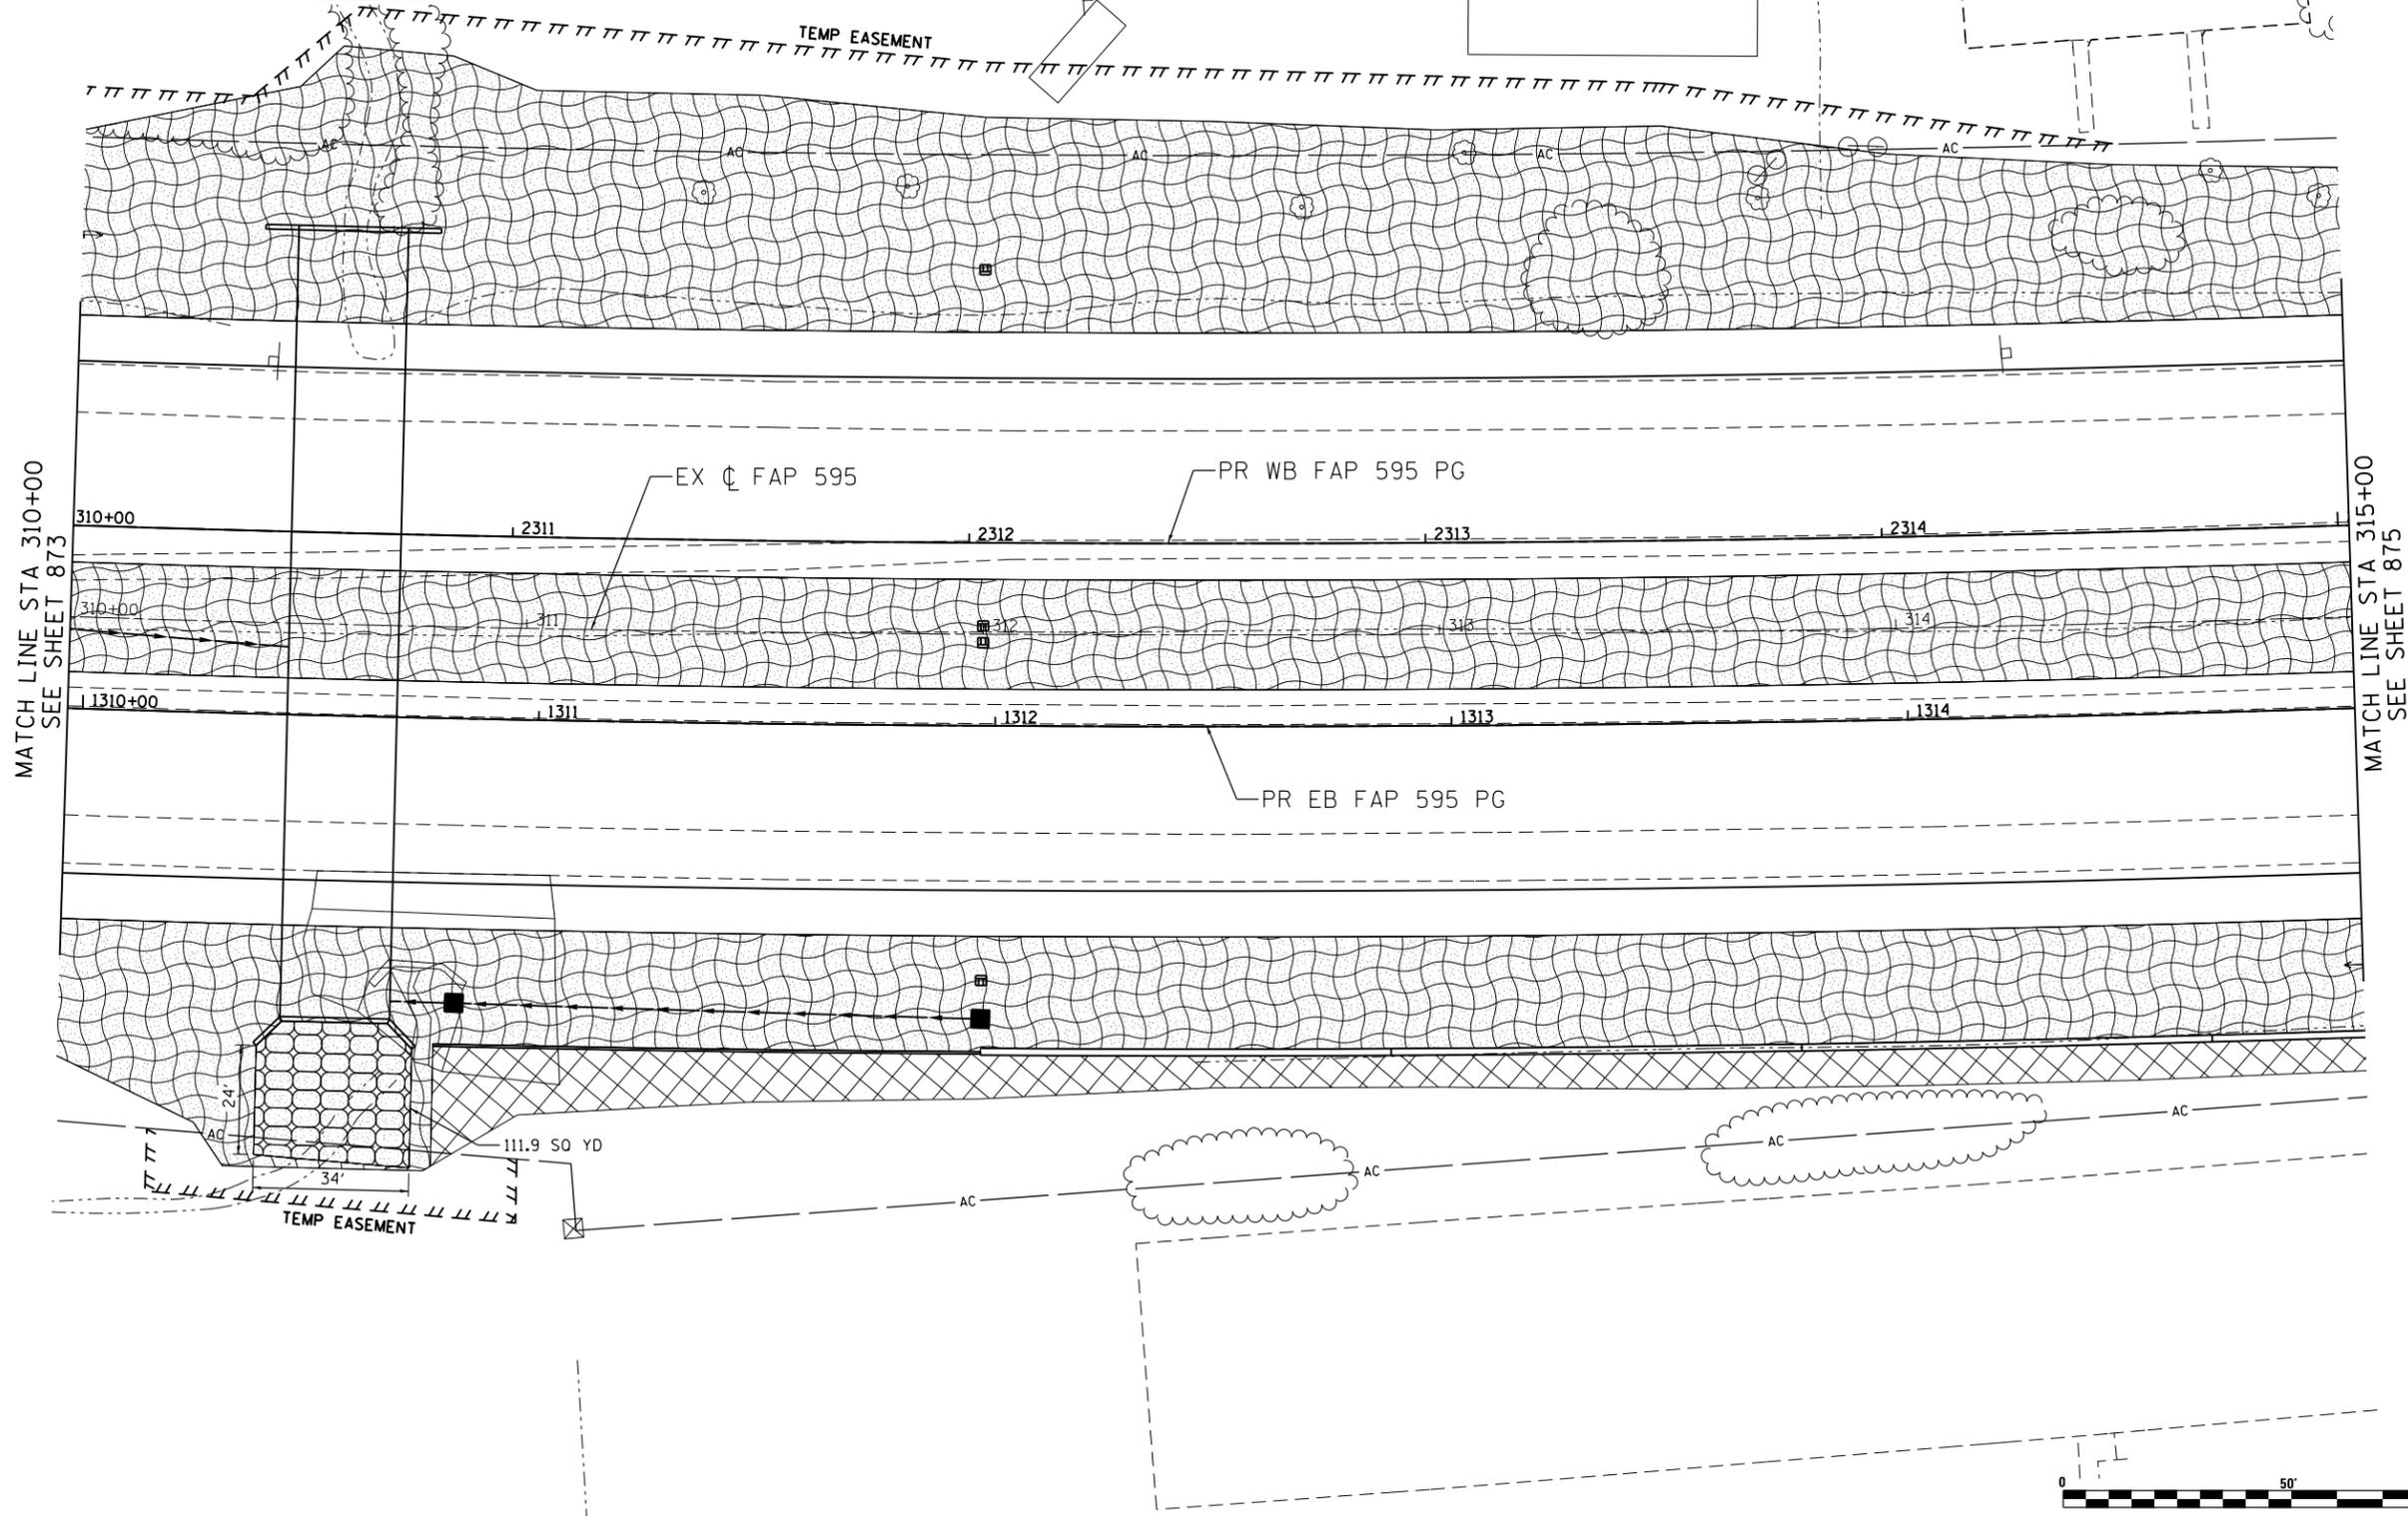

MATCH LINE STA 310+00
SEE SHEET 873

MATCH LINE STA 315+00
SEE SHEET 875



USER NAME = Plotted by Lin21	DESIGNED - JAH	REVISED -
PLOT SCALE = 48.0000' / in.	DRAWN - JAH	REVISED -
PLOT DATE = 12/18/2014	CHECKED - AG	REVISED -
	DATE - 06/20/2014	REVISED -

**STATE OF ILLINOIS
DEPARTMENT OF TRANSPORTATION**




**FAP 595 (JOHN DEERE ROAD)
PERMANENT EROSION CONTROL AND LANDSCAPING PLANS**


SCALE: 1"=20' SHEET NO. 11 OF 56 SHEETS STA. 310+00.00 TO STA. 315+00.00

F.A.P. RTE.	SECTION	COUNTY	TOTAL SHEETS	SHEET NO.
595	(142-1, 142)R	ROCK ISLAND	1353	874
CONTRACT NO. 64B83				

FED. ROAD DIST. NO. 2 ILLINOIS FED. AID PROJECT

LANDSCAPING LEGEND

   -  SEEDING, CLASS 2
-  SEEDING, CLASS 2A
-  EROSION CONTROL BLANKET
-  SODDING, SALT TOLERANT
-  HEAVY DUTY EROSION CONTROL BLANKET
-  TURF REINFORCEMENT MAT
-  ARTICULATED BLOCK REVETMENT MAT
-  RIPRAP

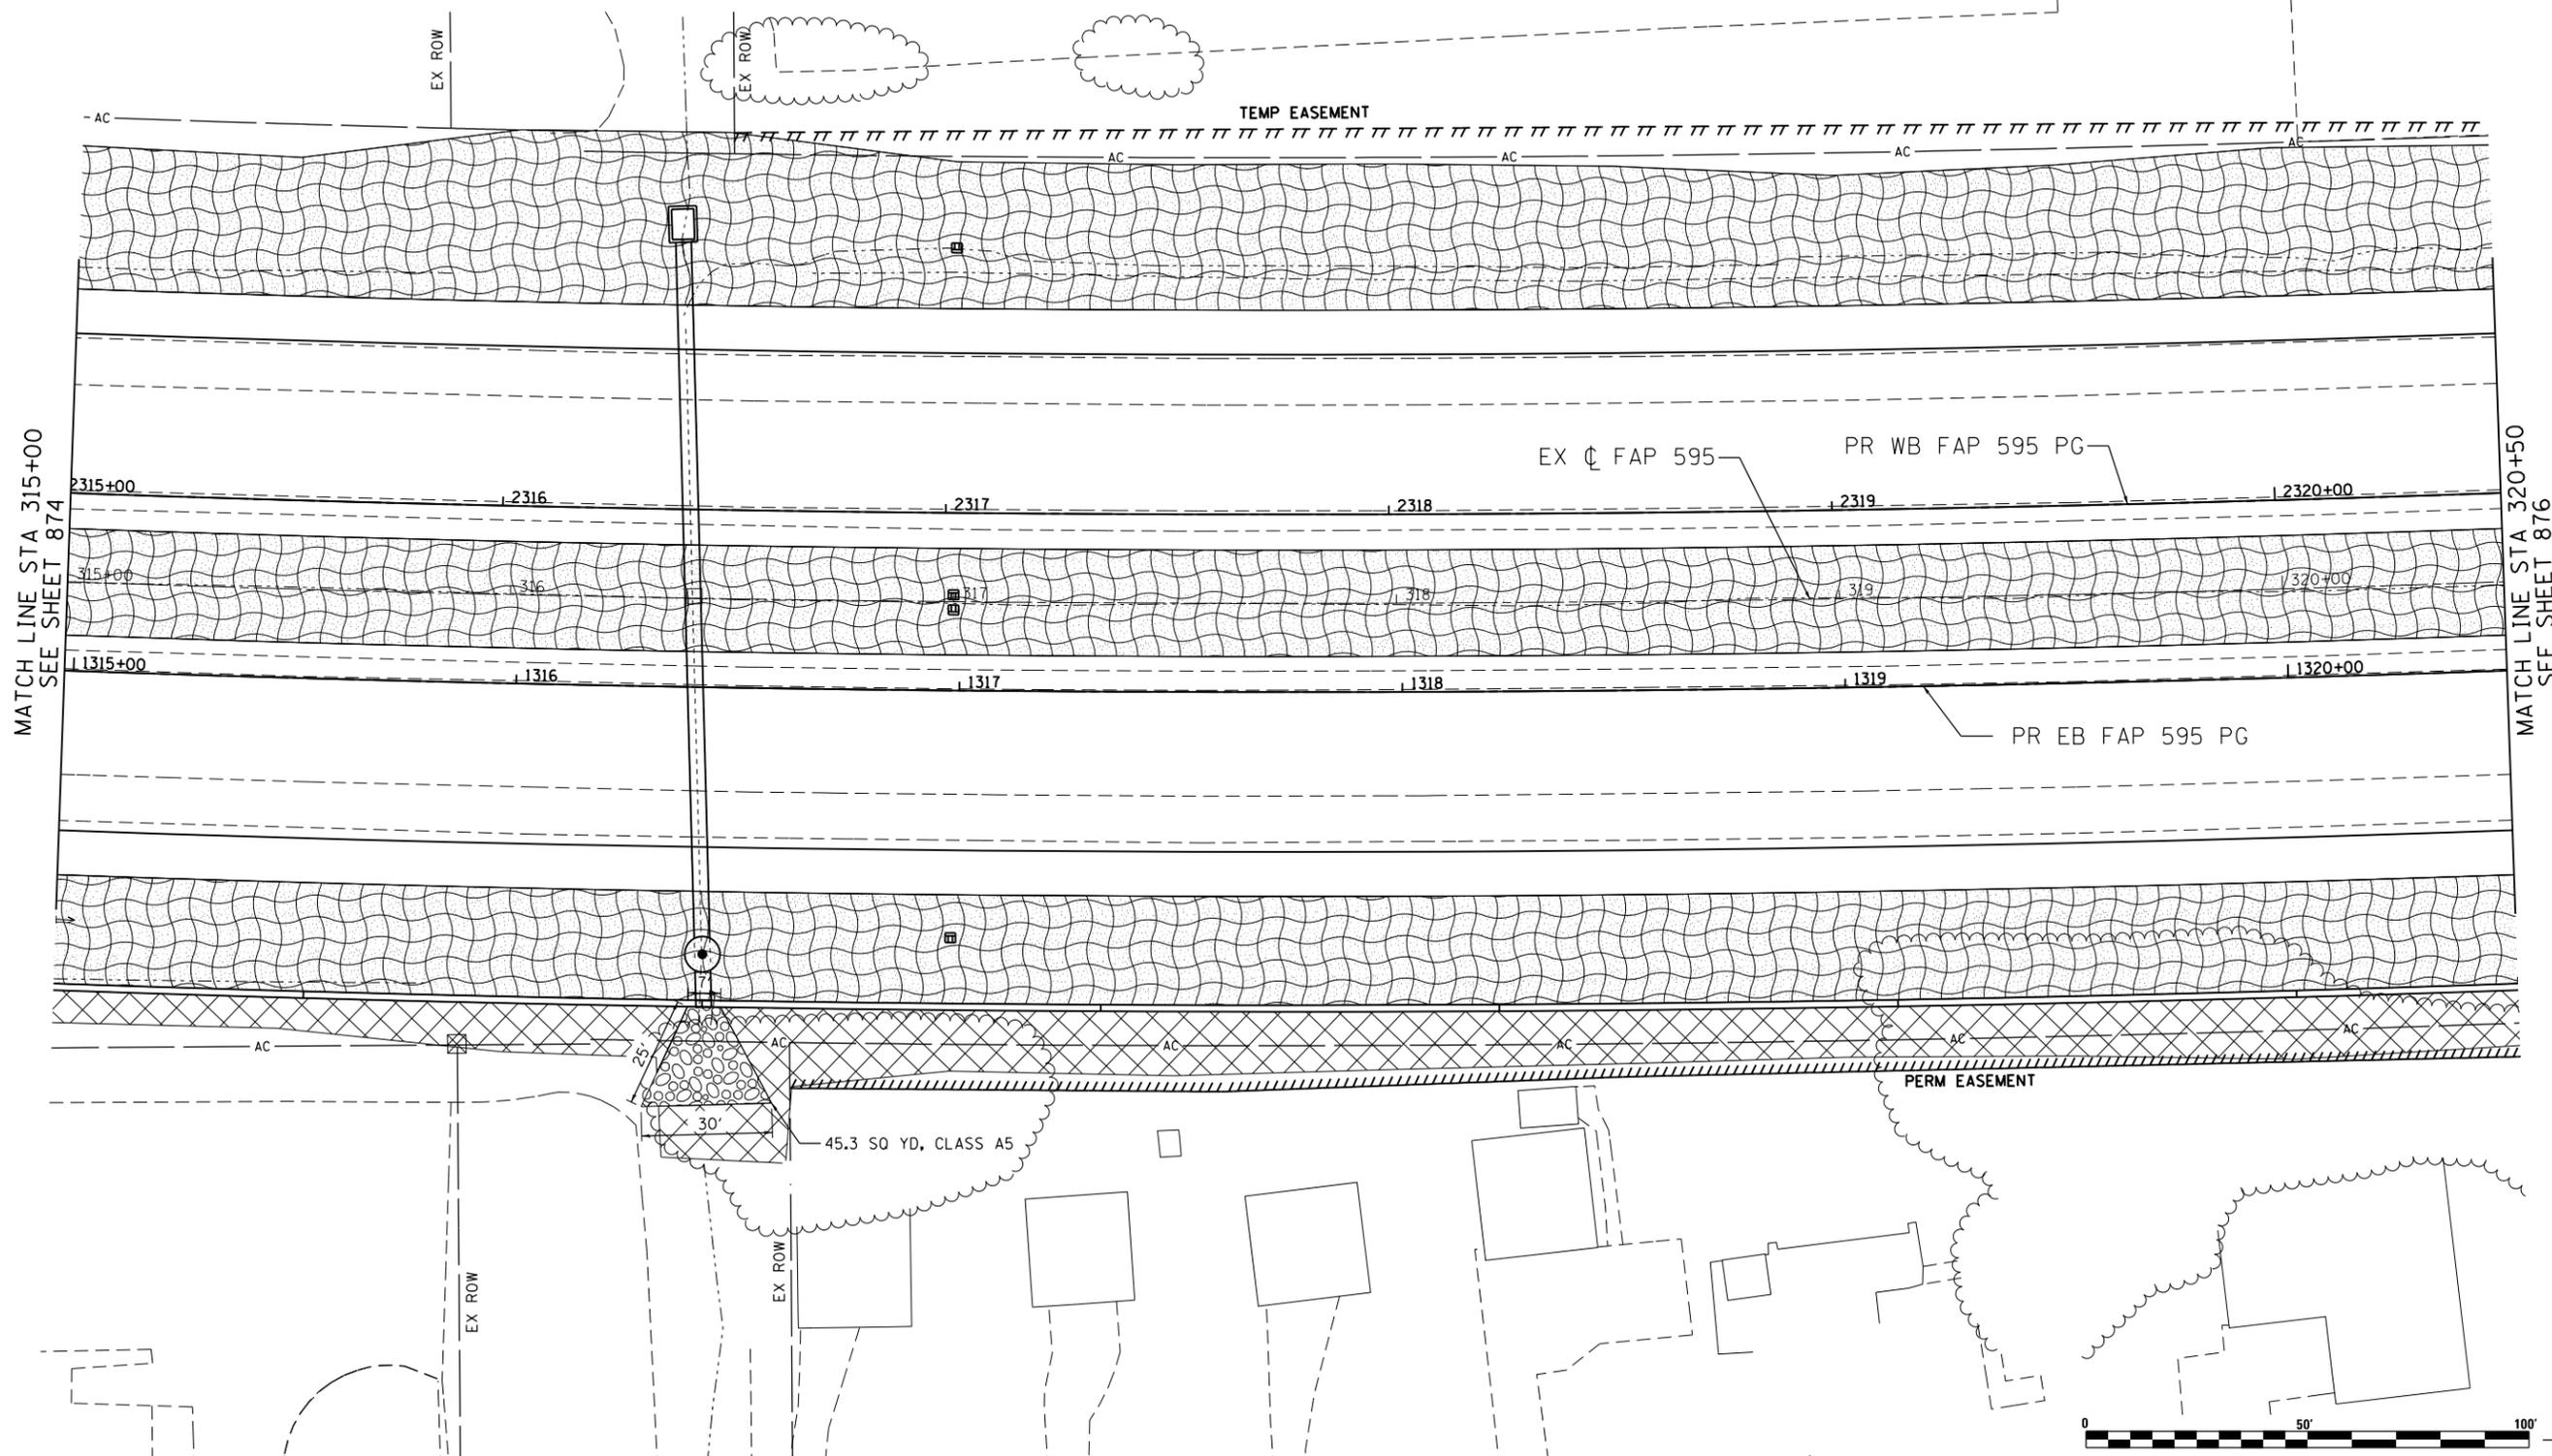

MATCH LINE STA 315+00
SEE SHEET 874

MATCH LINE STA 320+50
SEE SHEET 876



USER NAME = Plotted by Lin21	DESIGNED - JAH	REVISED -
PLOT SCALE = 40.0000' / in.	DRAWN - JAH	REVISED -
PLOT DATE = 1/19/2015	CHECKED - AG	REVISED -
	DATE - 06/20/2014	REVISED -




**STATE OF ILLINOIS
DEPARTMENT OF TRANSPORTATION**


**FAP 595 (JOHN DEERE ROAD)
PERMANENT EROSION CONTROL AND LANDSCAPING PLANS**

SCALE: 1"=20' SHEET NO. 12 OF 56 SHEETS STA. 315+00.00 TO STA. 320+50.00

F.A.P. RTE.	SECTION	COUNTY	TOTAL SHEETS	SHEET NO.
595	(142-1, 142)R	ROCK ISLAND	1353	875
FED. ROAD DIST. NO. 2 ILLINOIS FED. AID PROJECT			CONTRACT NO. 64883	

LANDSCAPING LEGEND

   -  SEEDING, CLASS 2
-  SEEDING, CLASS 2A
-  EROSION CONTROL BLANKET
-  SODDING, SALT TOLERANT
-  HEAVY DUTY EROSION CONTROL BLANKET
-  TURF REINFORCEMENT MAT
-  ARTICULATED BLOCK REVETMENT MAT
-  RIPRAP

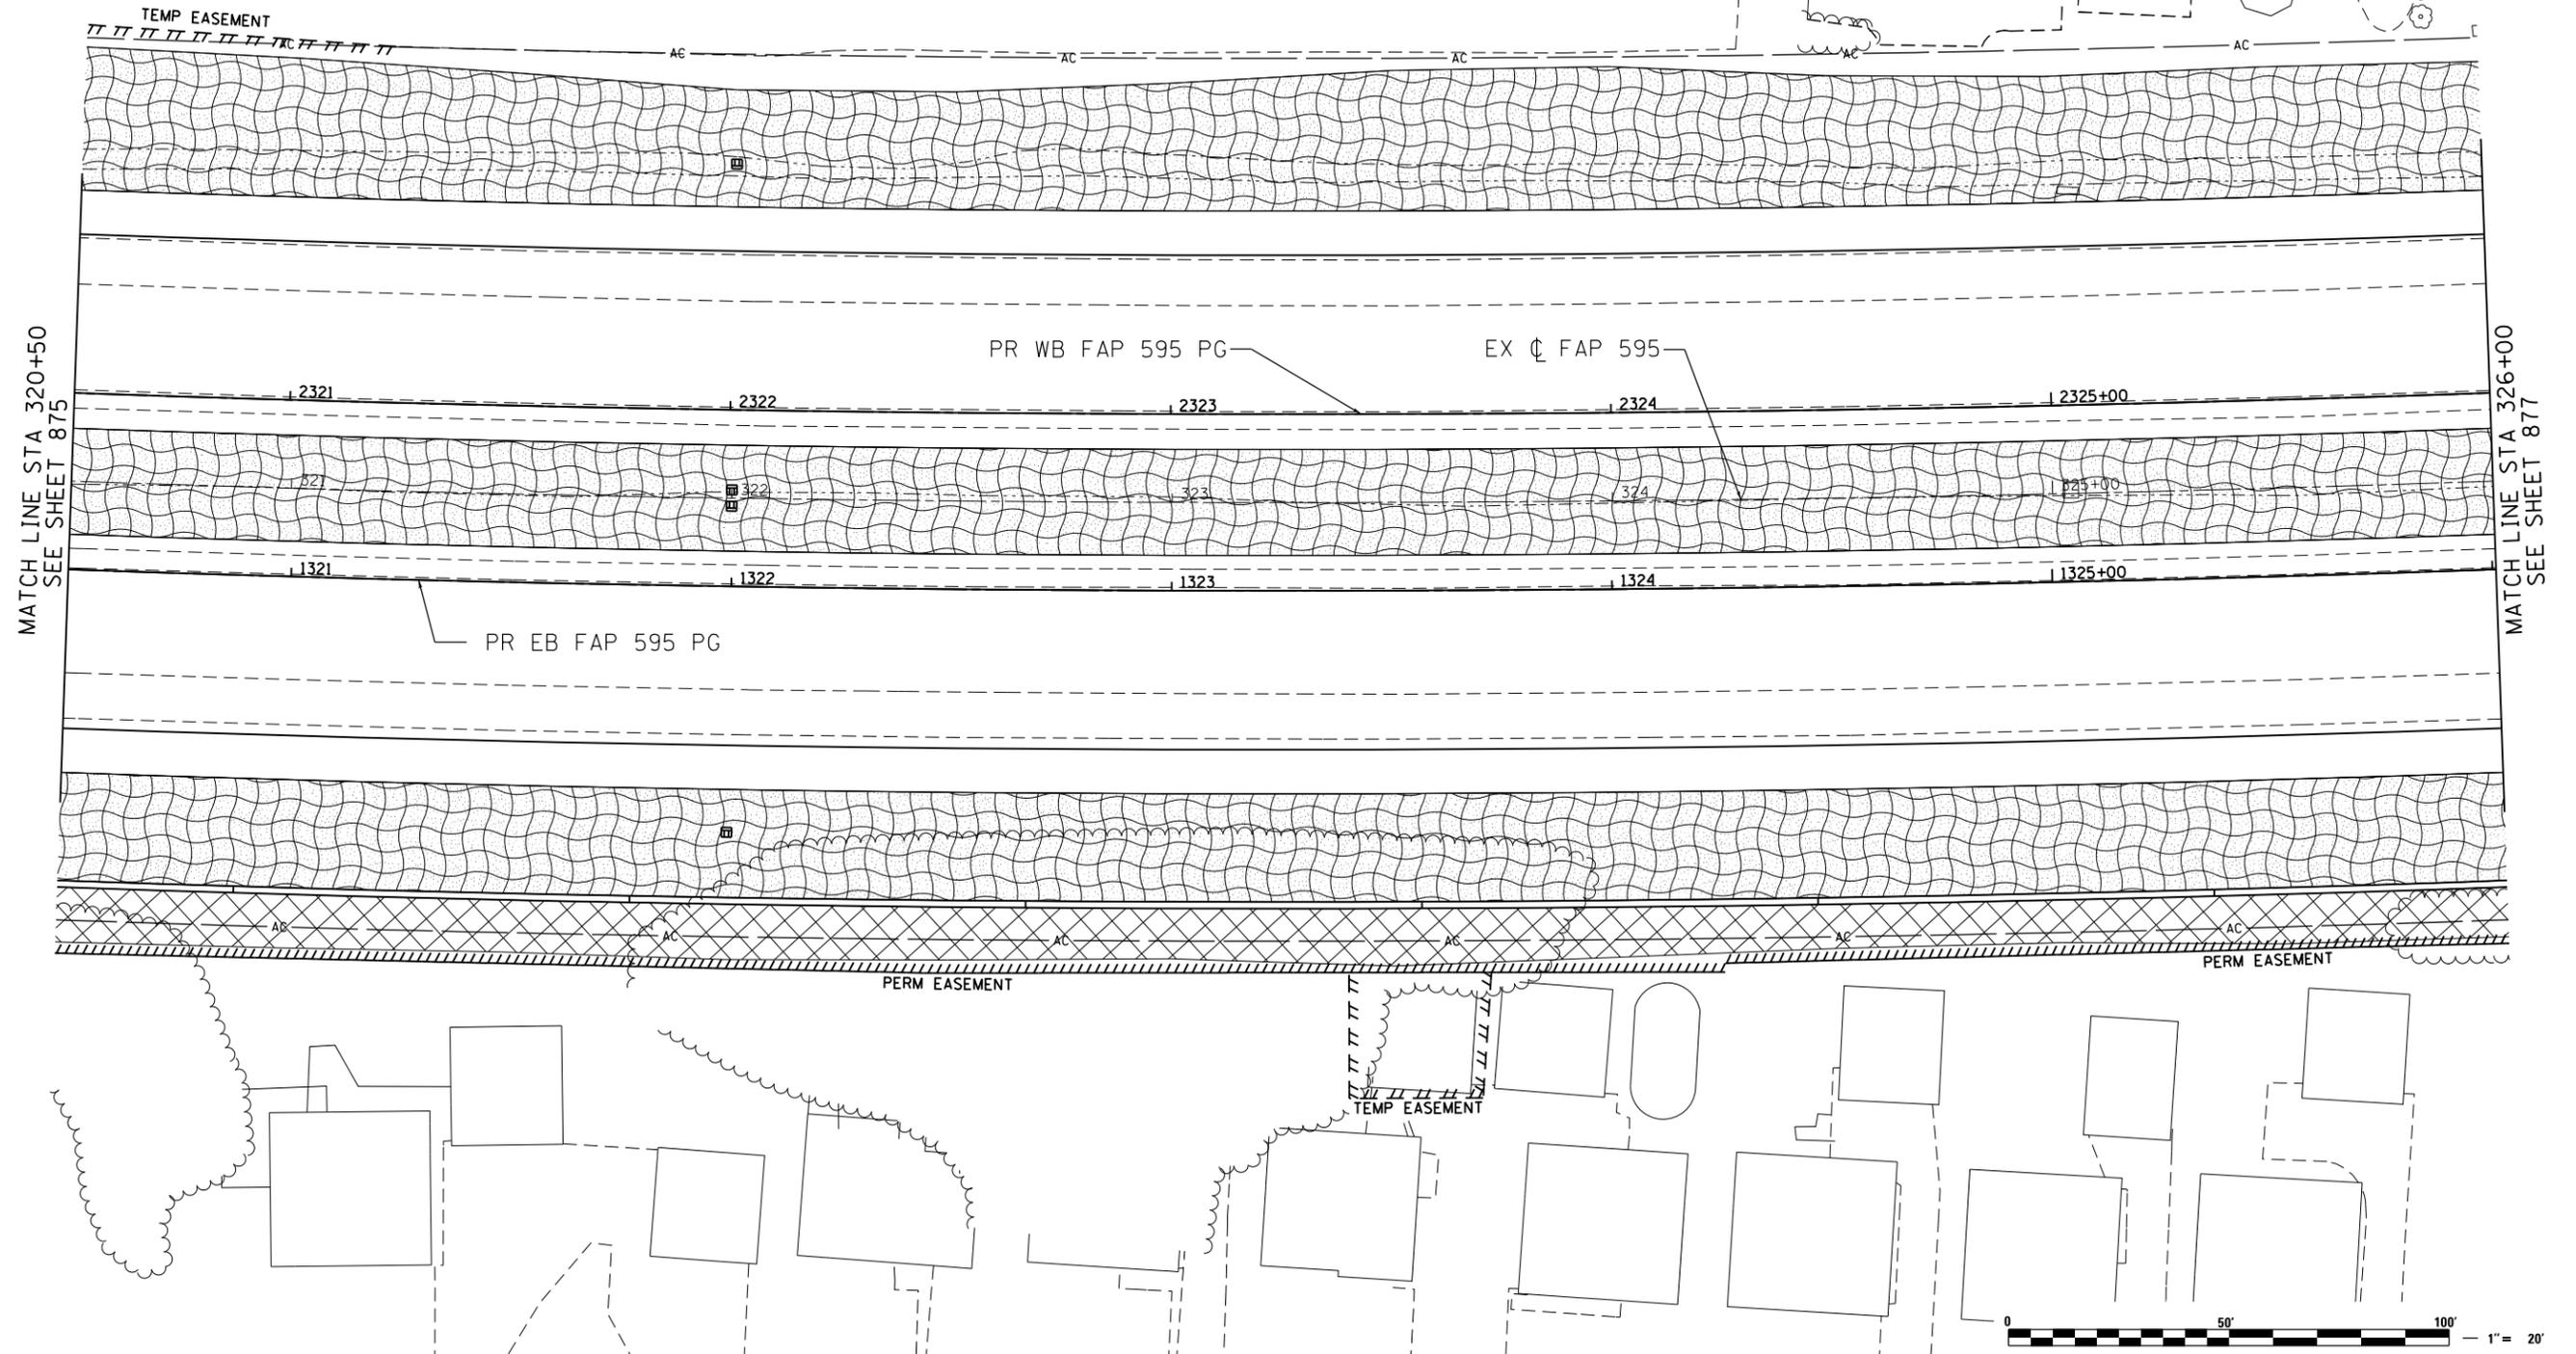

MATCH LINE STA 320+50
SEE SHEET 875

MATCH LINE STA 326+00
SEE SHEET 877



USER NAME = Plotted by LinZi	DESIGNED - JAH	REVISED -
PLOT SCALE = 40.0000' / in.	DRAWN - JAH	REVISED -
PLOT DATE = 12/18/2014	CHECKED - AG	REVISED -
	DATE - 06/20/2014	REVISED -





**STATE OF ILLINOIS
DEPARTMENT OF TRANSPORTATION**


**FAP 595 (JOHN DEERE ROAD)
PERMANENT EROSION CONTROL AND LANDSCAPING PLANS**

SCALE: 1"=20' SHEET NO. 13 OF 56 SHEETS STA. 320+50.00 TO STA. 326+00.00

F.A.P. RTE.	SECTION	COUNTY	TOTAL SHEETS	SHEET NO.
595	(142-1, 142)R	ROCK ISLAND	1353	876
FED. ROAD DIST. NO. 2 ILLINOIS FED. AID PROJECT			CONTRACT NO. 64883	

LANDSCAPING LEGEND

    -  SEEDING, CLASS 2
-  SEEDING, CLASS 2A
-  EROSION CONTROL BLANKET
-  SODDING, SALT TOLERANT
-  HEAVY DUTY EROSION CONTROL BLANKET
-  TURF REINFORCEMENT MAT
-  ARTICULATED BLOCK REVETMENT MAT
-  RIPRAP

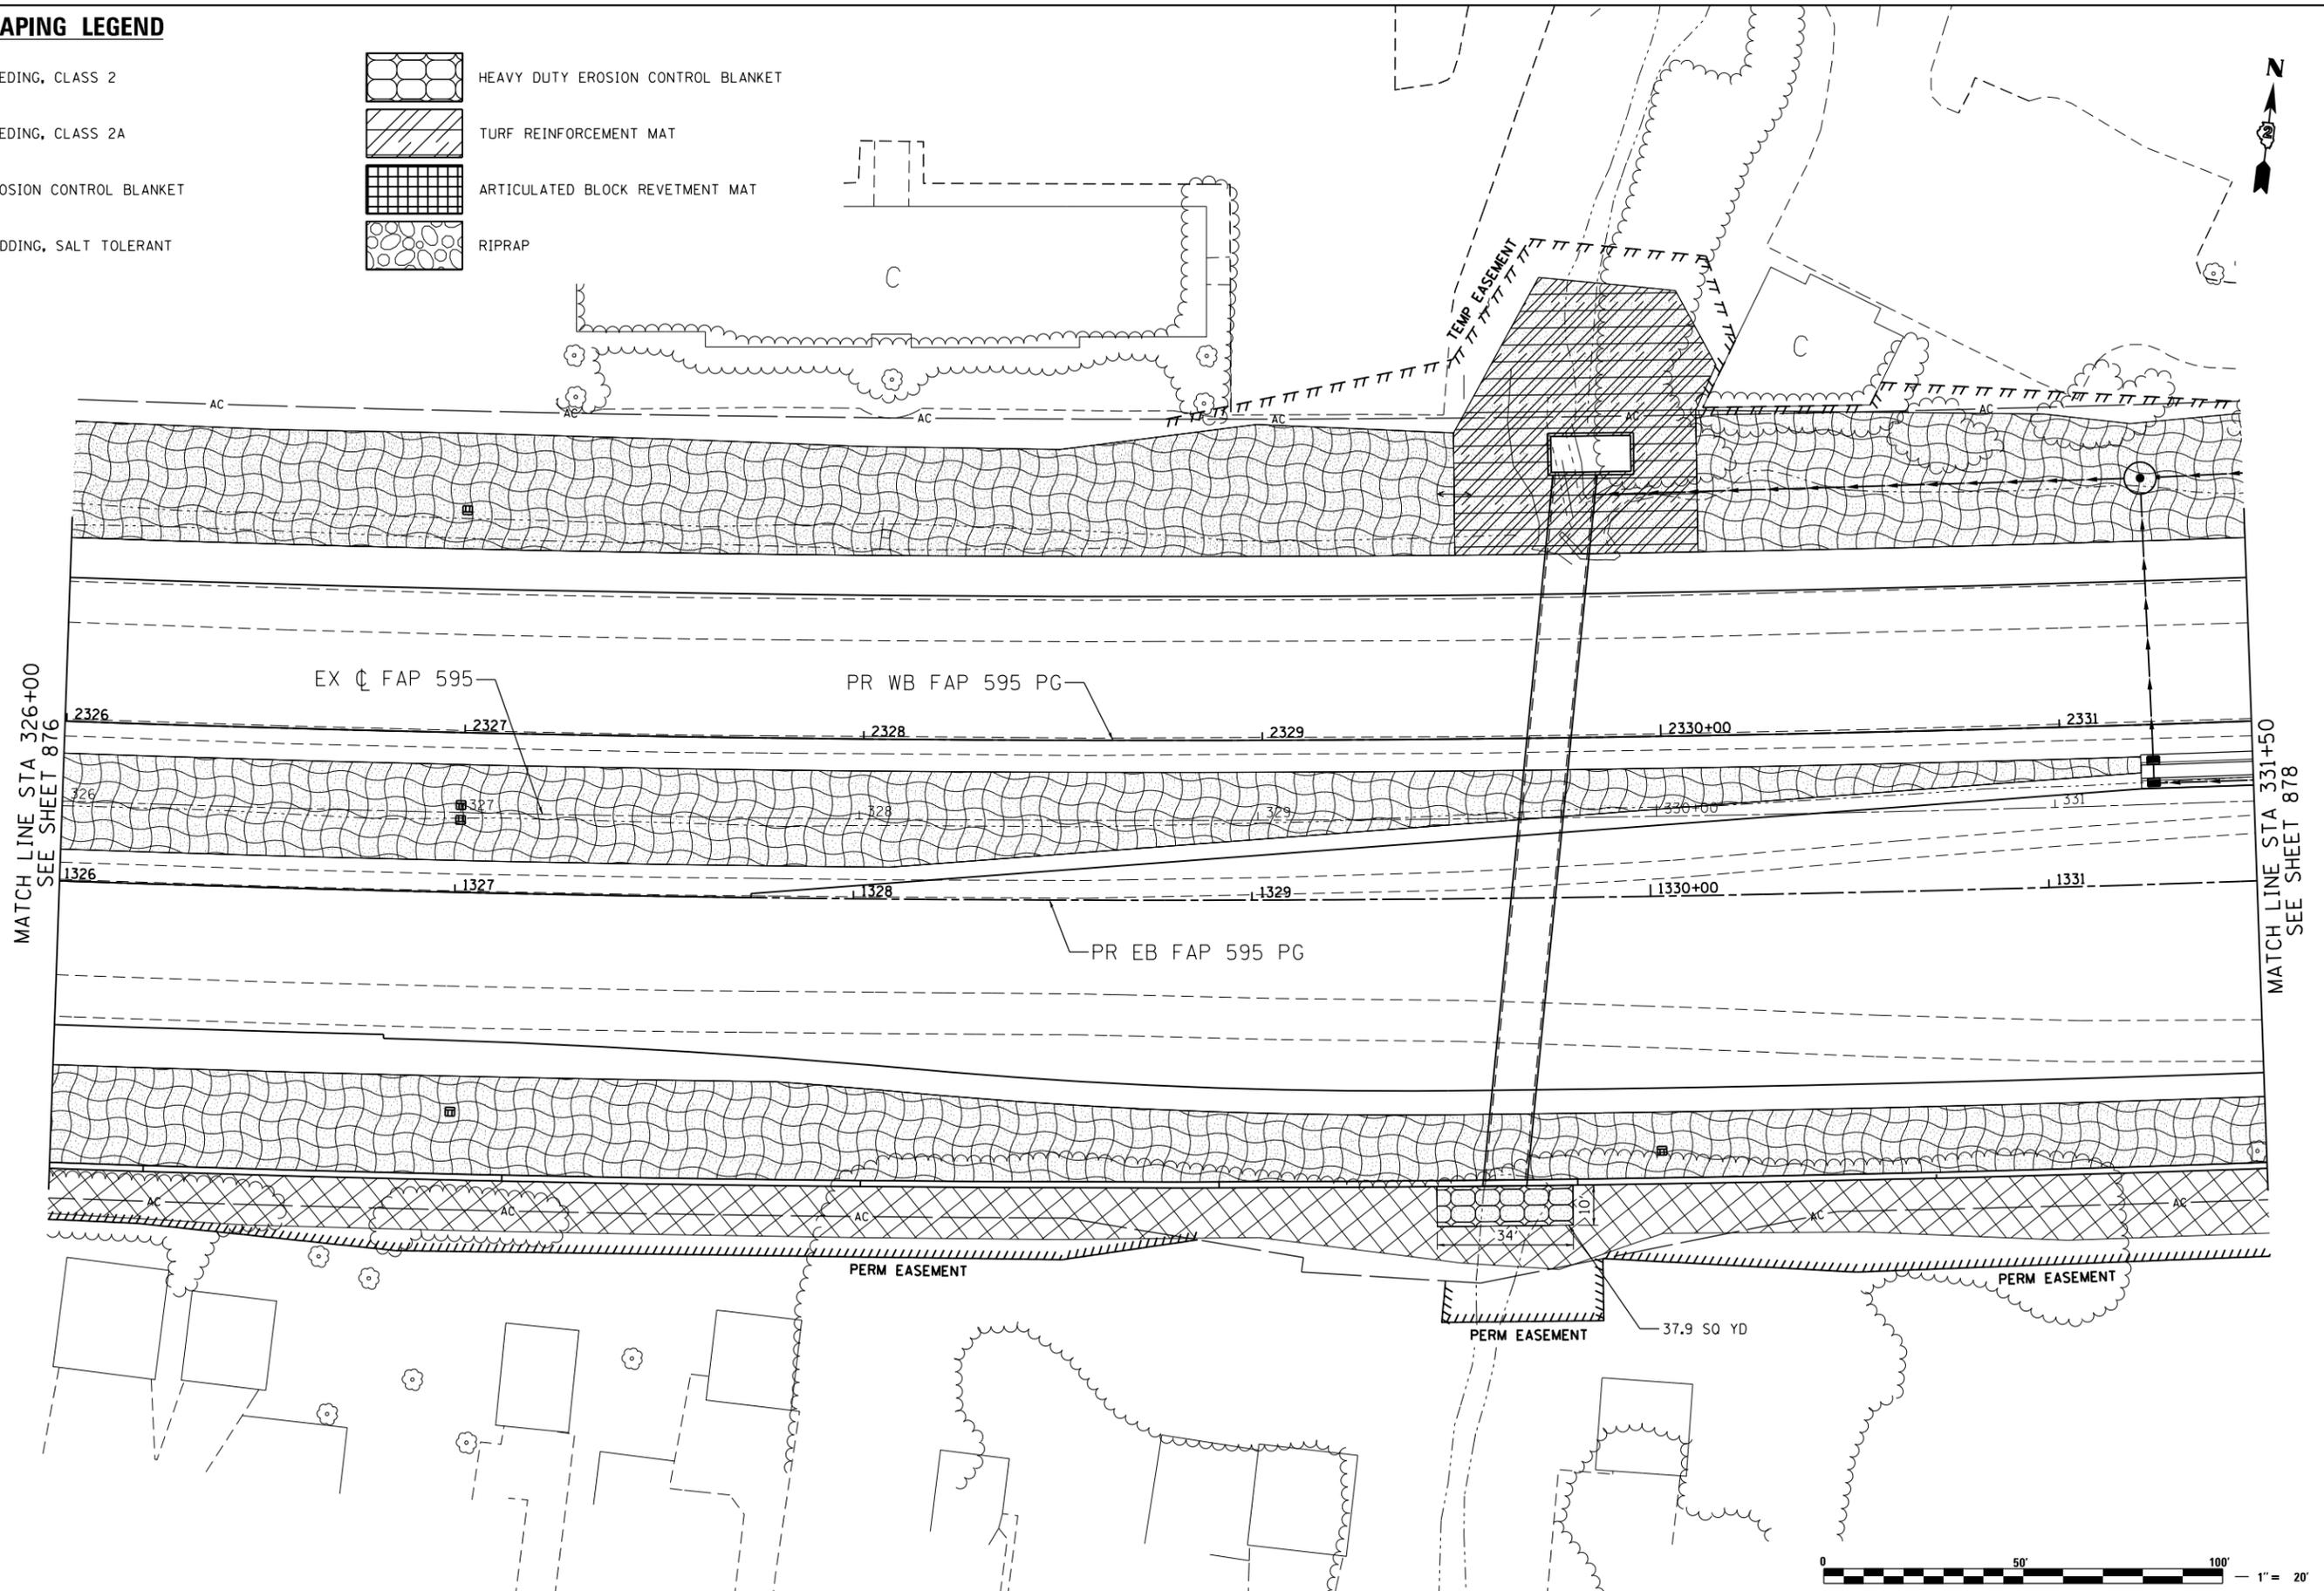

MATCH LINE STA 326+00
SEE SHEET 876

MATCH LINE STA 331+50
SEE SHEET 878



Lin Engineering, Ltd.
Consulting Engineers
Springfield, Illinois

USER NAME = Plotted by Lin40	DESIGNED - JAH	REVISED -
DRAWN - JAH	REVISED -	
PLOT SCALE = 40.0000' / in.	CHECKED - AG	REVISED -
PLOT DATE = 1/21/2015	DATE - 06/20/2014	REVISED -



**STATE OF ILLINOIS
DEPARTMENT OF TRANSPORTATION**


**FAP 595 (JOHN DEERE ROAD)
PERMANENT EROSION CONTROL AND LANDSCAPING PLANS**

SCALE: 1"=20' SHEET NO. 14 OF 56 SHEETS STA. 326+00.00 TO STA. 331+50.00

F.A.P. RTE.	SECTION	COUNTY	TOTAL SHEETS	SHEET NO.
595	(142-1, 142)R	ROCK ISLAND	1353	877
FED. ROAD DIST. NO. 2 ILLINOIS FED. AID PROJECT			CONTRACT NO. 64B83	

LANDSCAPING LEGEND

  -  SEEDING, CLASS 2
-  SEEDING, CLASS 2A
-  EROSION CONTROL BLANKET
-  SODDING, SALT TOLERANT
-  HEAVY DUTY EROSION CONTROL BLANKET
-  TURF REINFORCEMENT MAT
-  ARTICULATED BLOCK REVETMENT MAT
-  RIPRAP

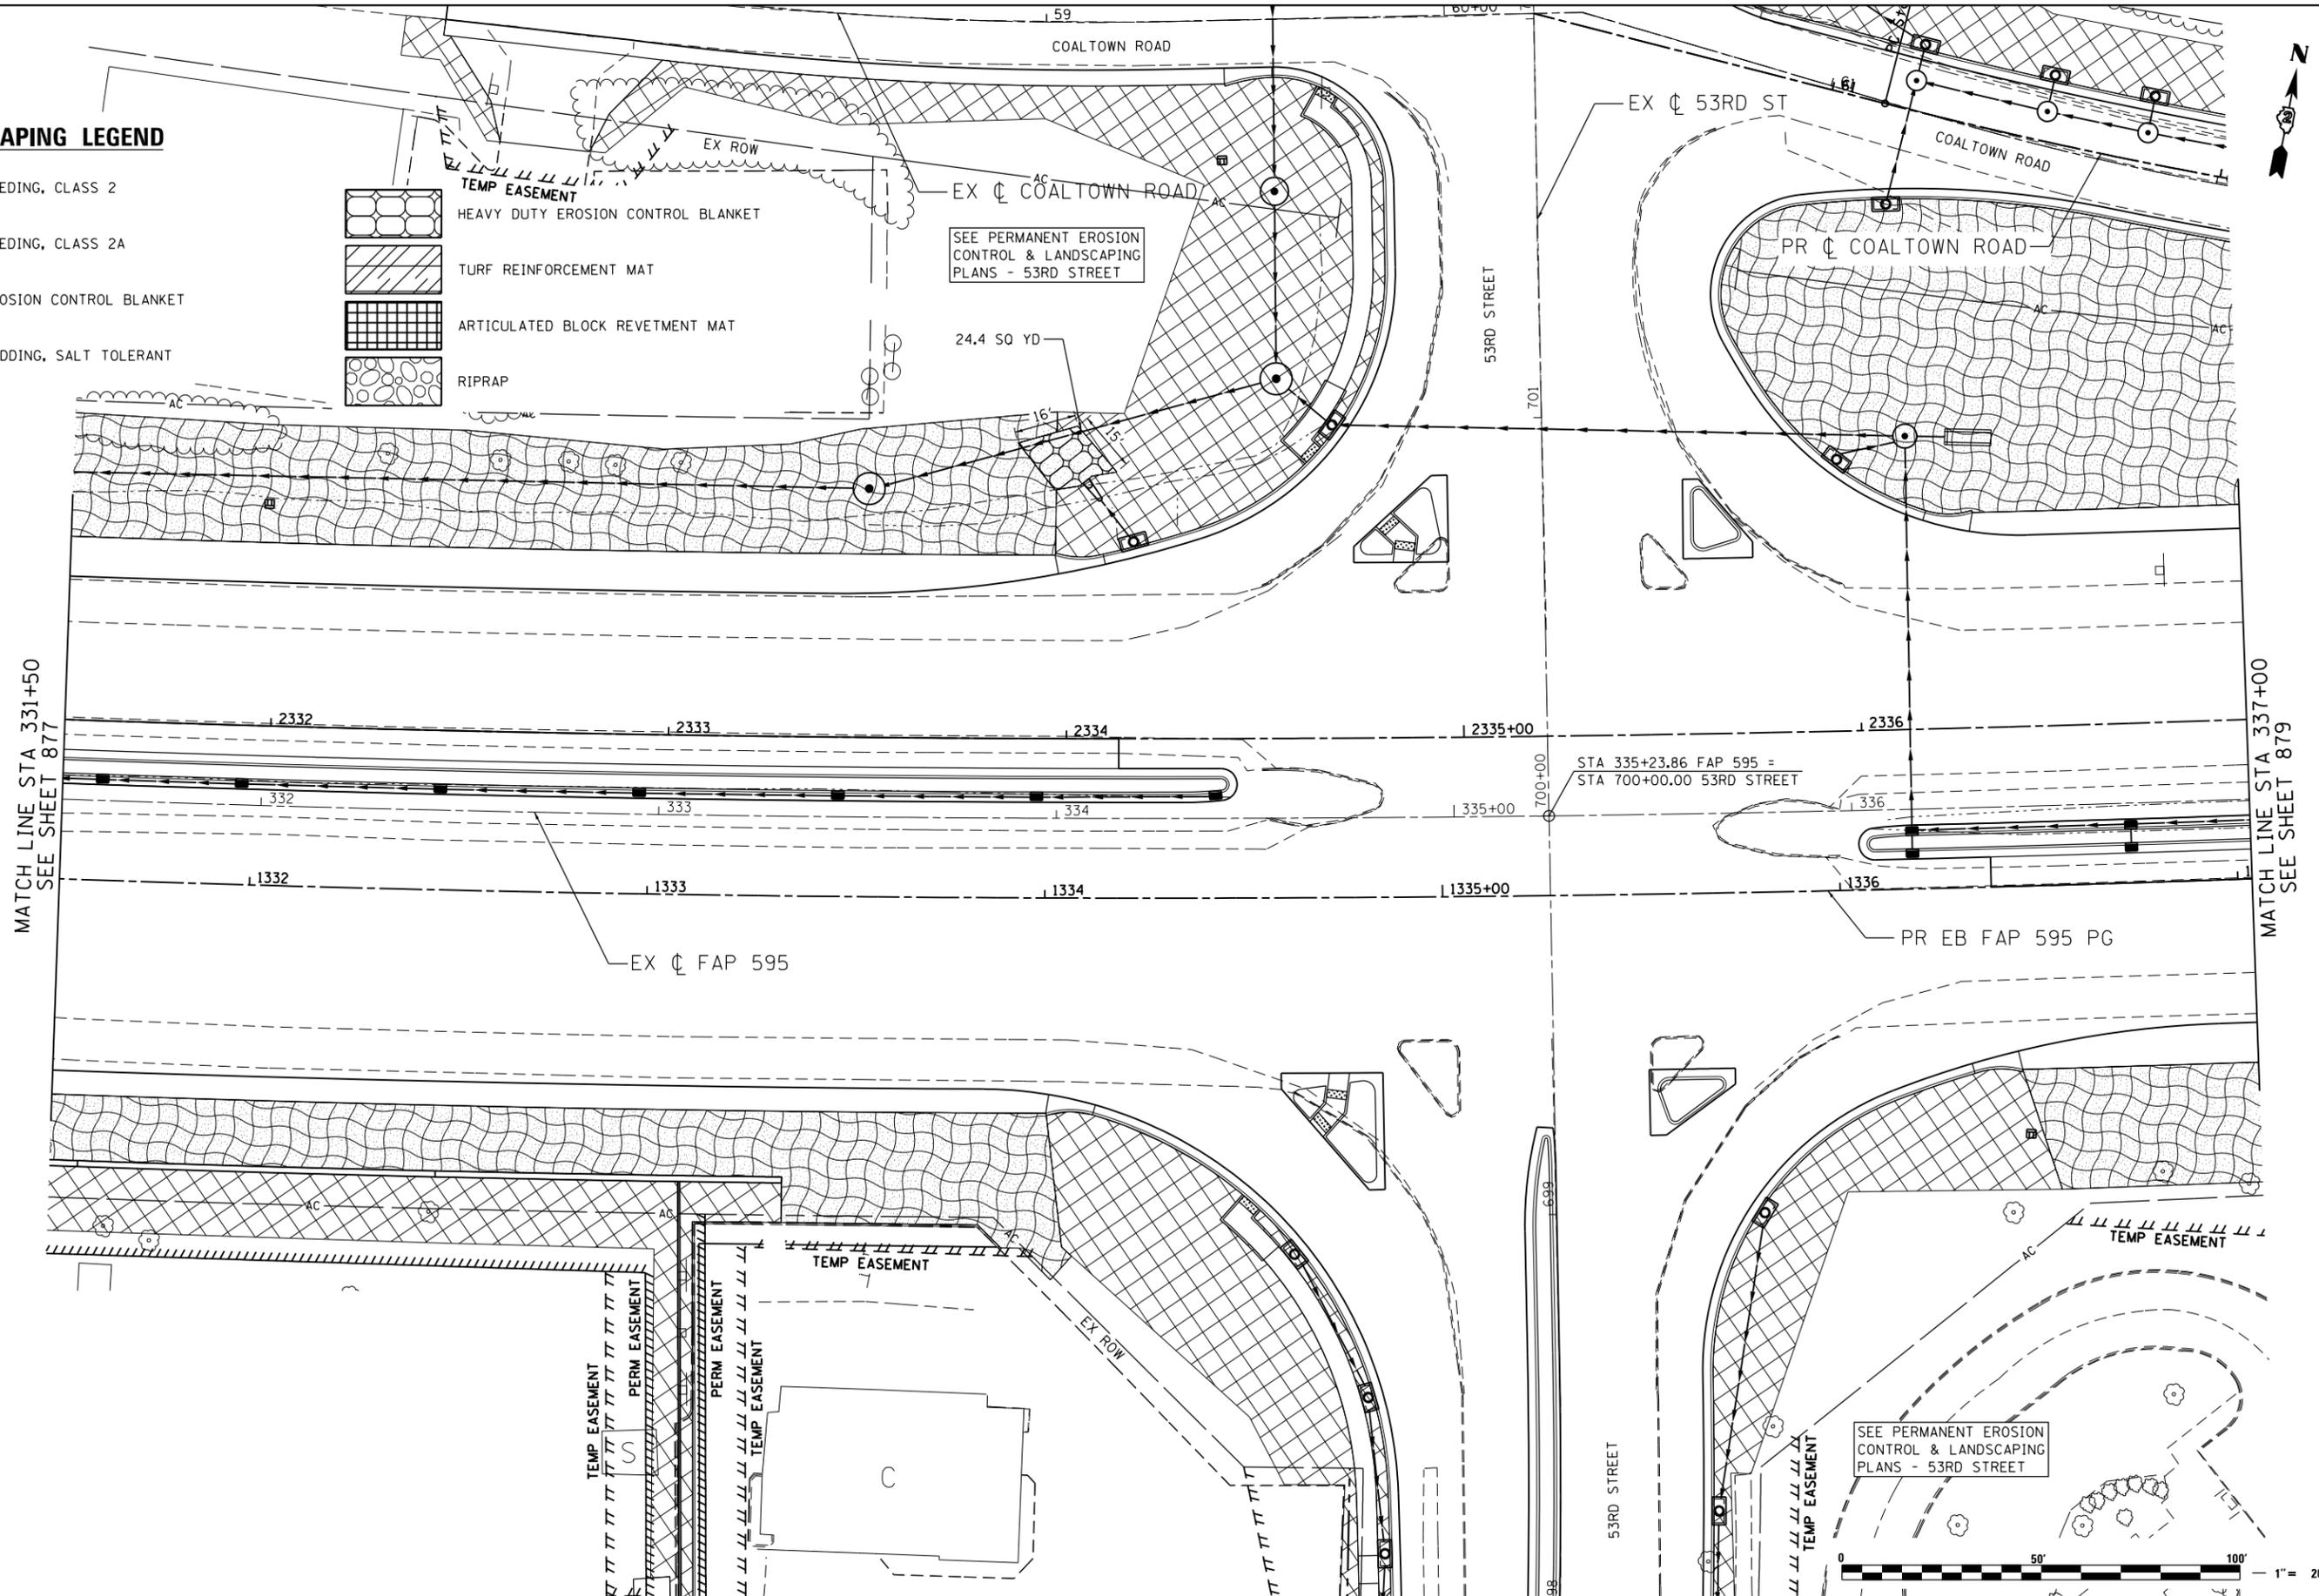

MATCH LINE STA 331+50
SEE SHEET 877

MATCH LINE STA 337+00
SEE SHEET 879

SEE PERMANENT EROSION CONTROL & LANDSCAPING PLANS - 53RD STREET



USER NAME = Plotted by Lin21	DESIGNED - JAH	REVISED -
	DRAWN - JAH	REVISED -
PLOT SCALE = 40.0000' / in.	CHECKED - AG	REVISED -
PLOT DATE = 12/18/2014	DATE - 06/20/2014	REVISED -


**STATE OF ILLINOIS
DEPARTMENT OF TRANSPORTATION**

**FAP 595 (JOHN DEERE ROAD)
PERMANENT EROSION CONTROL AND LANDSCAPING PLANS**

SCALE: 1"=20' SHEET NO. 15 OF 56 SHEETS STA. 331+50.00 TO STA. 337+00.00

F.A.P. RTE.	SECTION	COUNTY	TOTAL SHEETS	SHEET NO.
595	(142-1, 142)R	ROCK ISLAND	1353	878
CONTRACT NO. 64B83				

FED. ROAD DIST. NO. 2 ILLINOIS FED. AID PROJECT

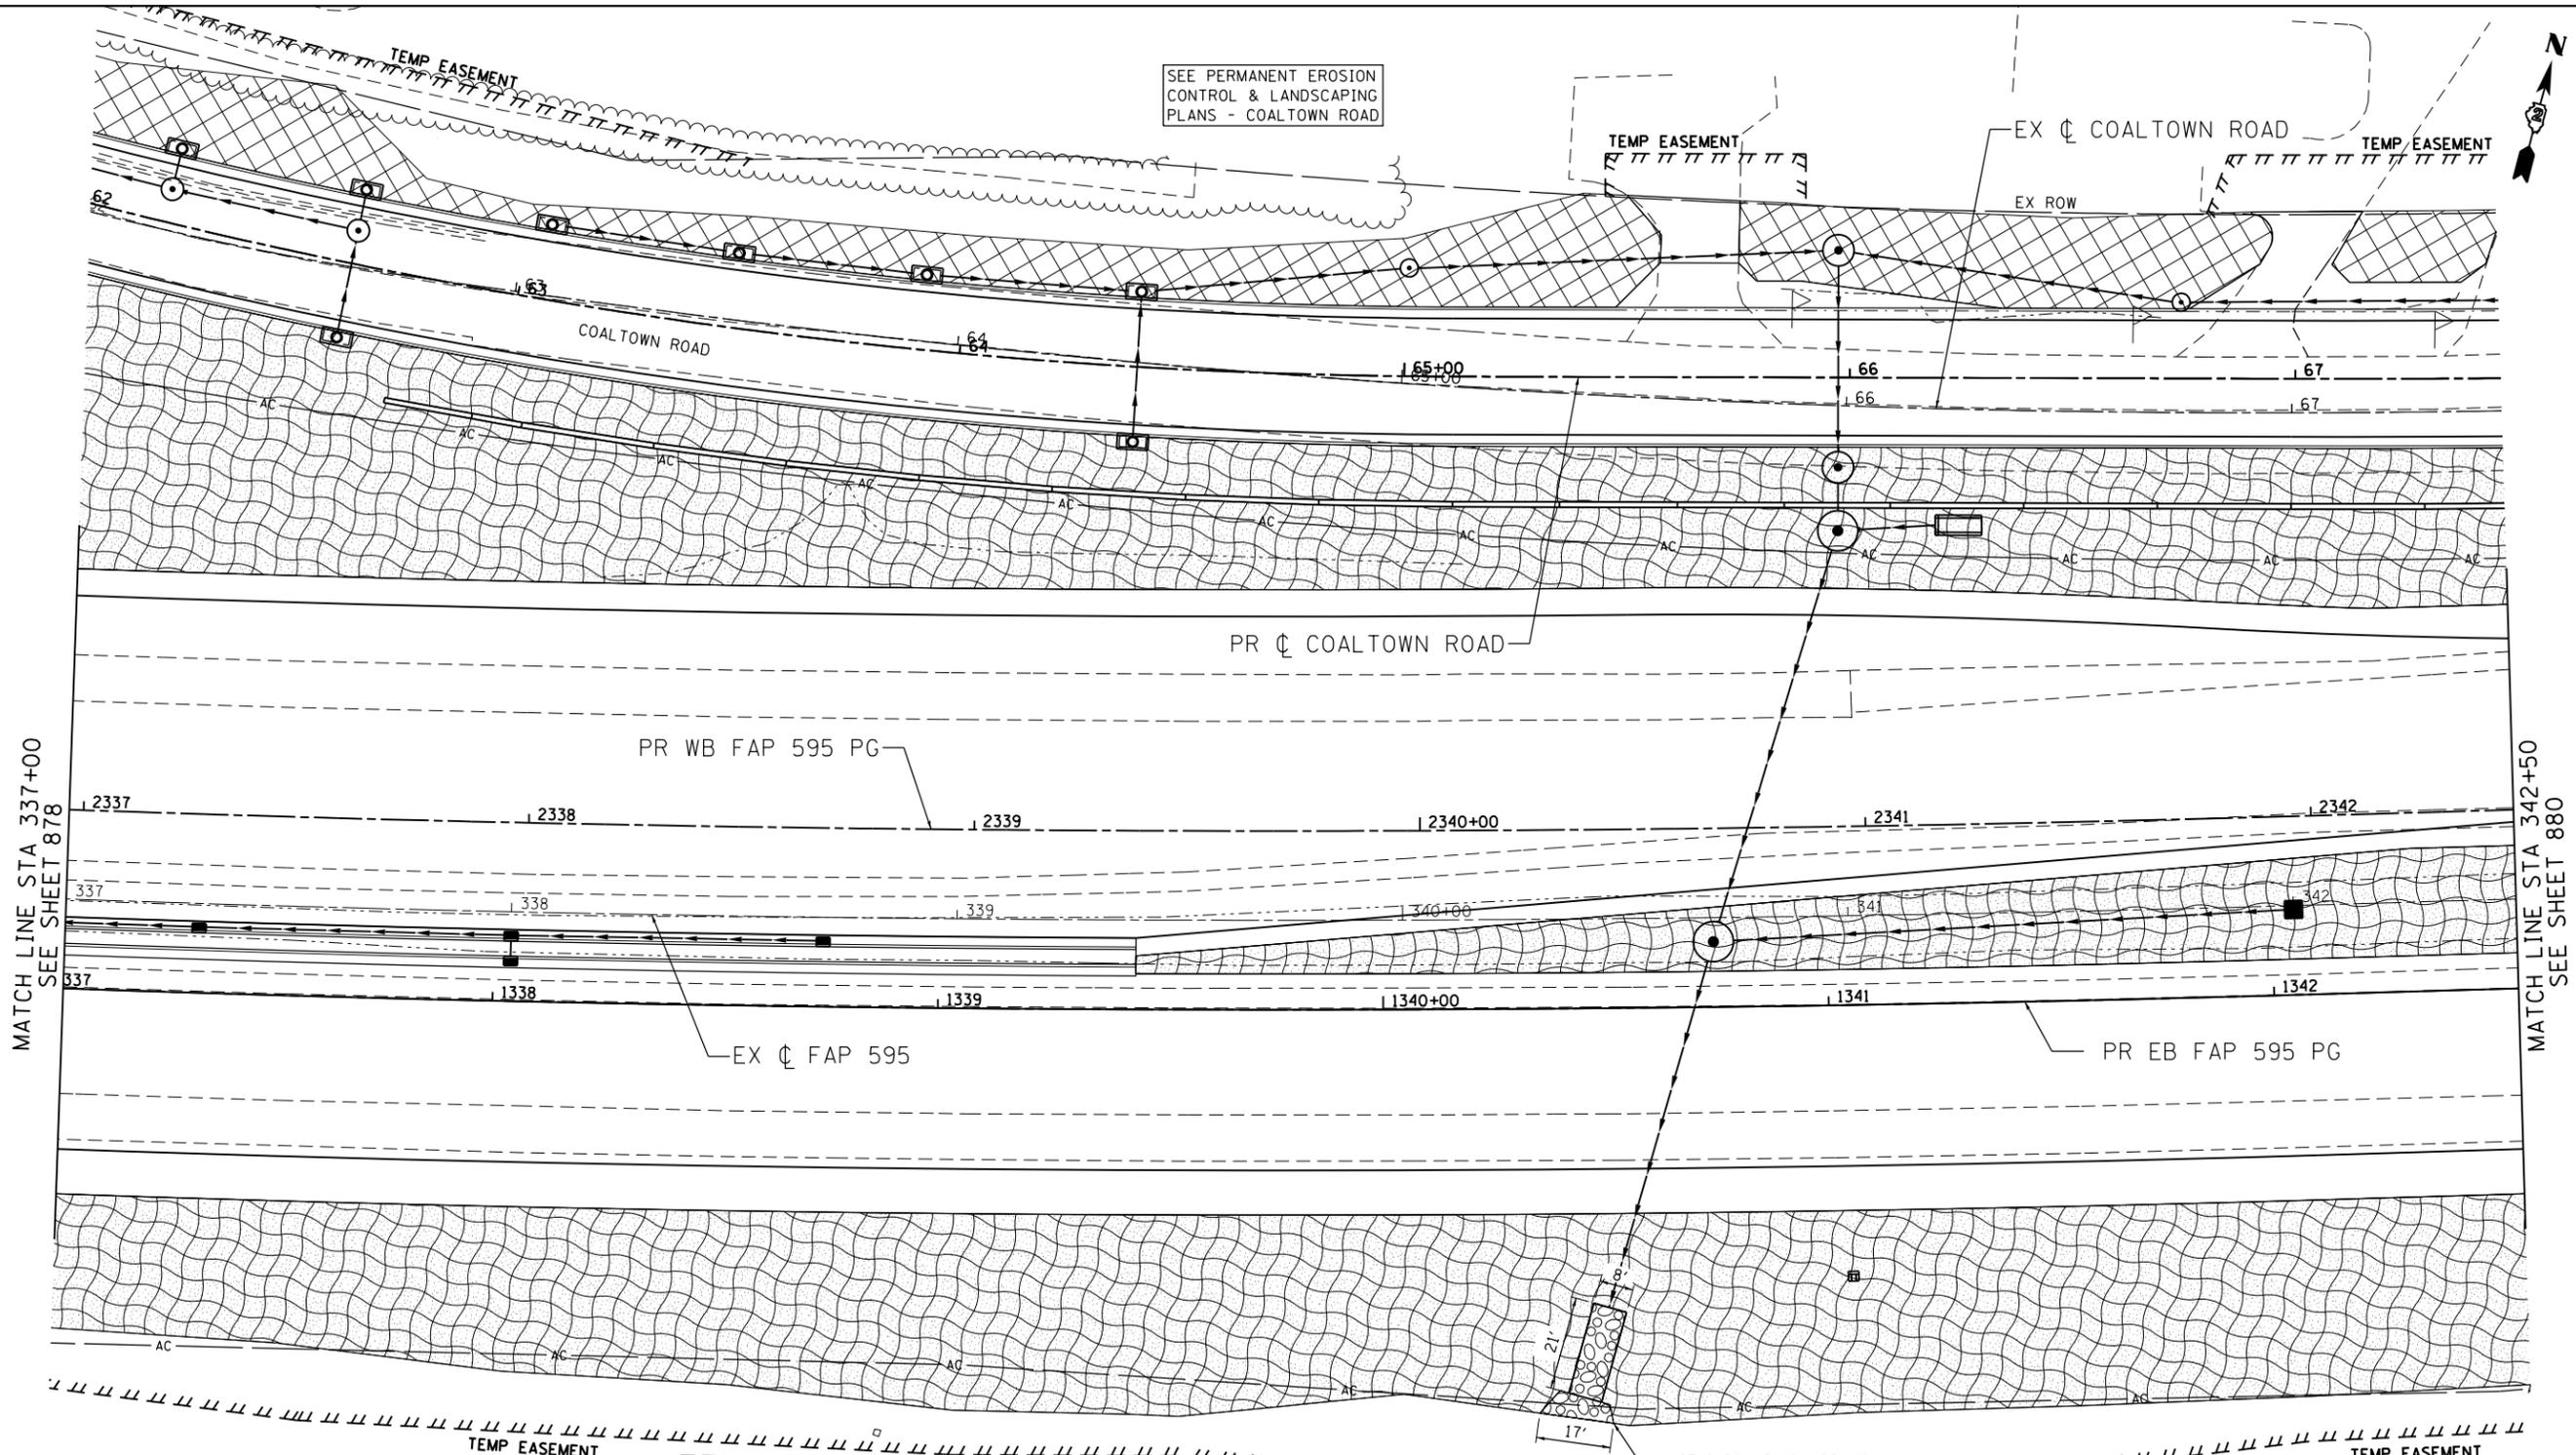

SEE PERMANENT EROSION CONTROL & LANDSCAPING PLANS - COALTOWN ROAD

MATCH LINE STA 337+00
SEE SHEET 878

MATCH LINE STA 342+50
SEE SHEET 880

LANDSCAPING LEGEND

- | | | | |
|--|-------------------------|--|------------------------------------|
| | SEEDING, CLASS 2 | | HEAVY DUTY EROSION CONTROL BLANKET |
| | SEEDING, CLASS 2A | | TURF REINFORCEMENT MAT |
| | EROSION CONTROL BLANKET | | ARTICULATED BLOCK REVETMENT MAT |
| | SODDING, SALT TOLERANT | | RIPRAP |



Lin Engineering, Ltd.
Consulting Engineers
Springfield, Illinois

USER NAME = Plotted by Lin21	DESIGNED - JAH	REVISED -
PLOT SCALE = 40.0000' / in.	DRAWN - JAH	REVISED -
PLOT DATE = 12/18/2014	CHECKED - AG	REVISED -
	DATE - 06/20/2014	REVISED -


**STATE OF ILLINOIS
DEPARTMENT OF TRANSPORTATION**

**FAP 595 (JOHN DEERE ROAD)
PERMANENT EROSION CONTROL AND LANDSCAPING PLANS**

SCALE: 1"=20' SHEET NO. 16 OF 56 SHEETS STA. 337+00.00 TO STA. 342+50.00

F.A.P. RTE.	SECTION	COUNTY	TOTAL SHEETS	SHEET NO.
595	(142-1, 142)R	ROCK ISLAND	1353	879
CONTRACT NO. 64B83				
FED. ROAD DIST. NO. 2 ILLINOIS FED. AID PROJECT				

SEE PERMANENT EROSION CONTROL & LANDSCAPING PLANS - COALTOWN ROAD

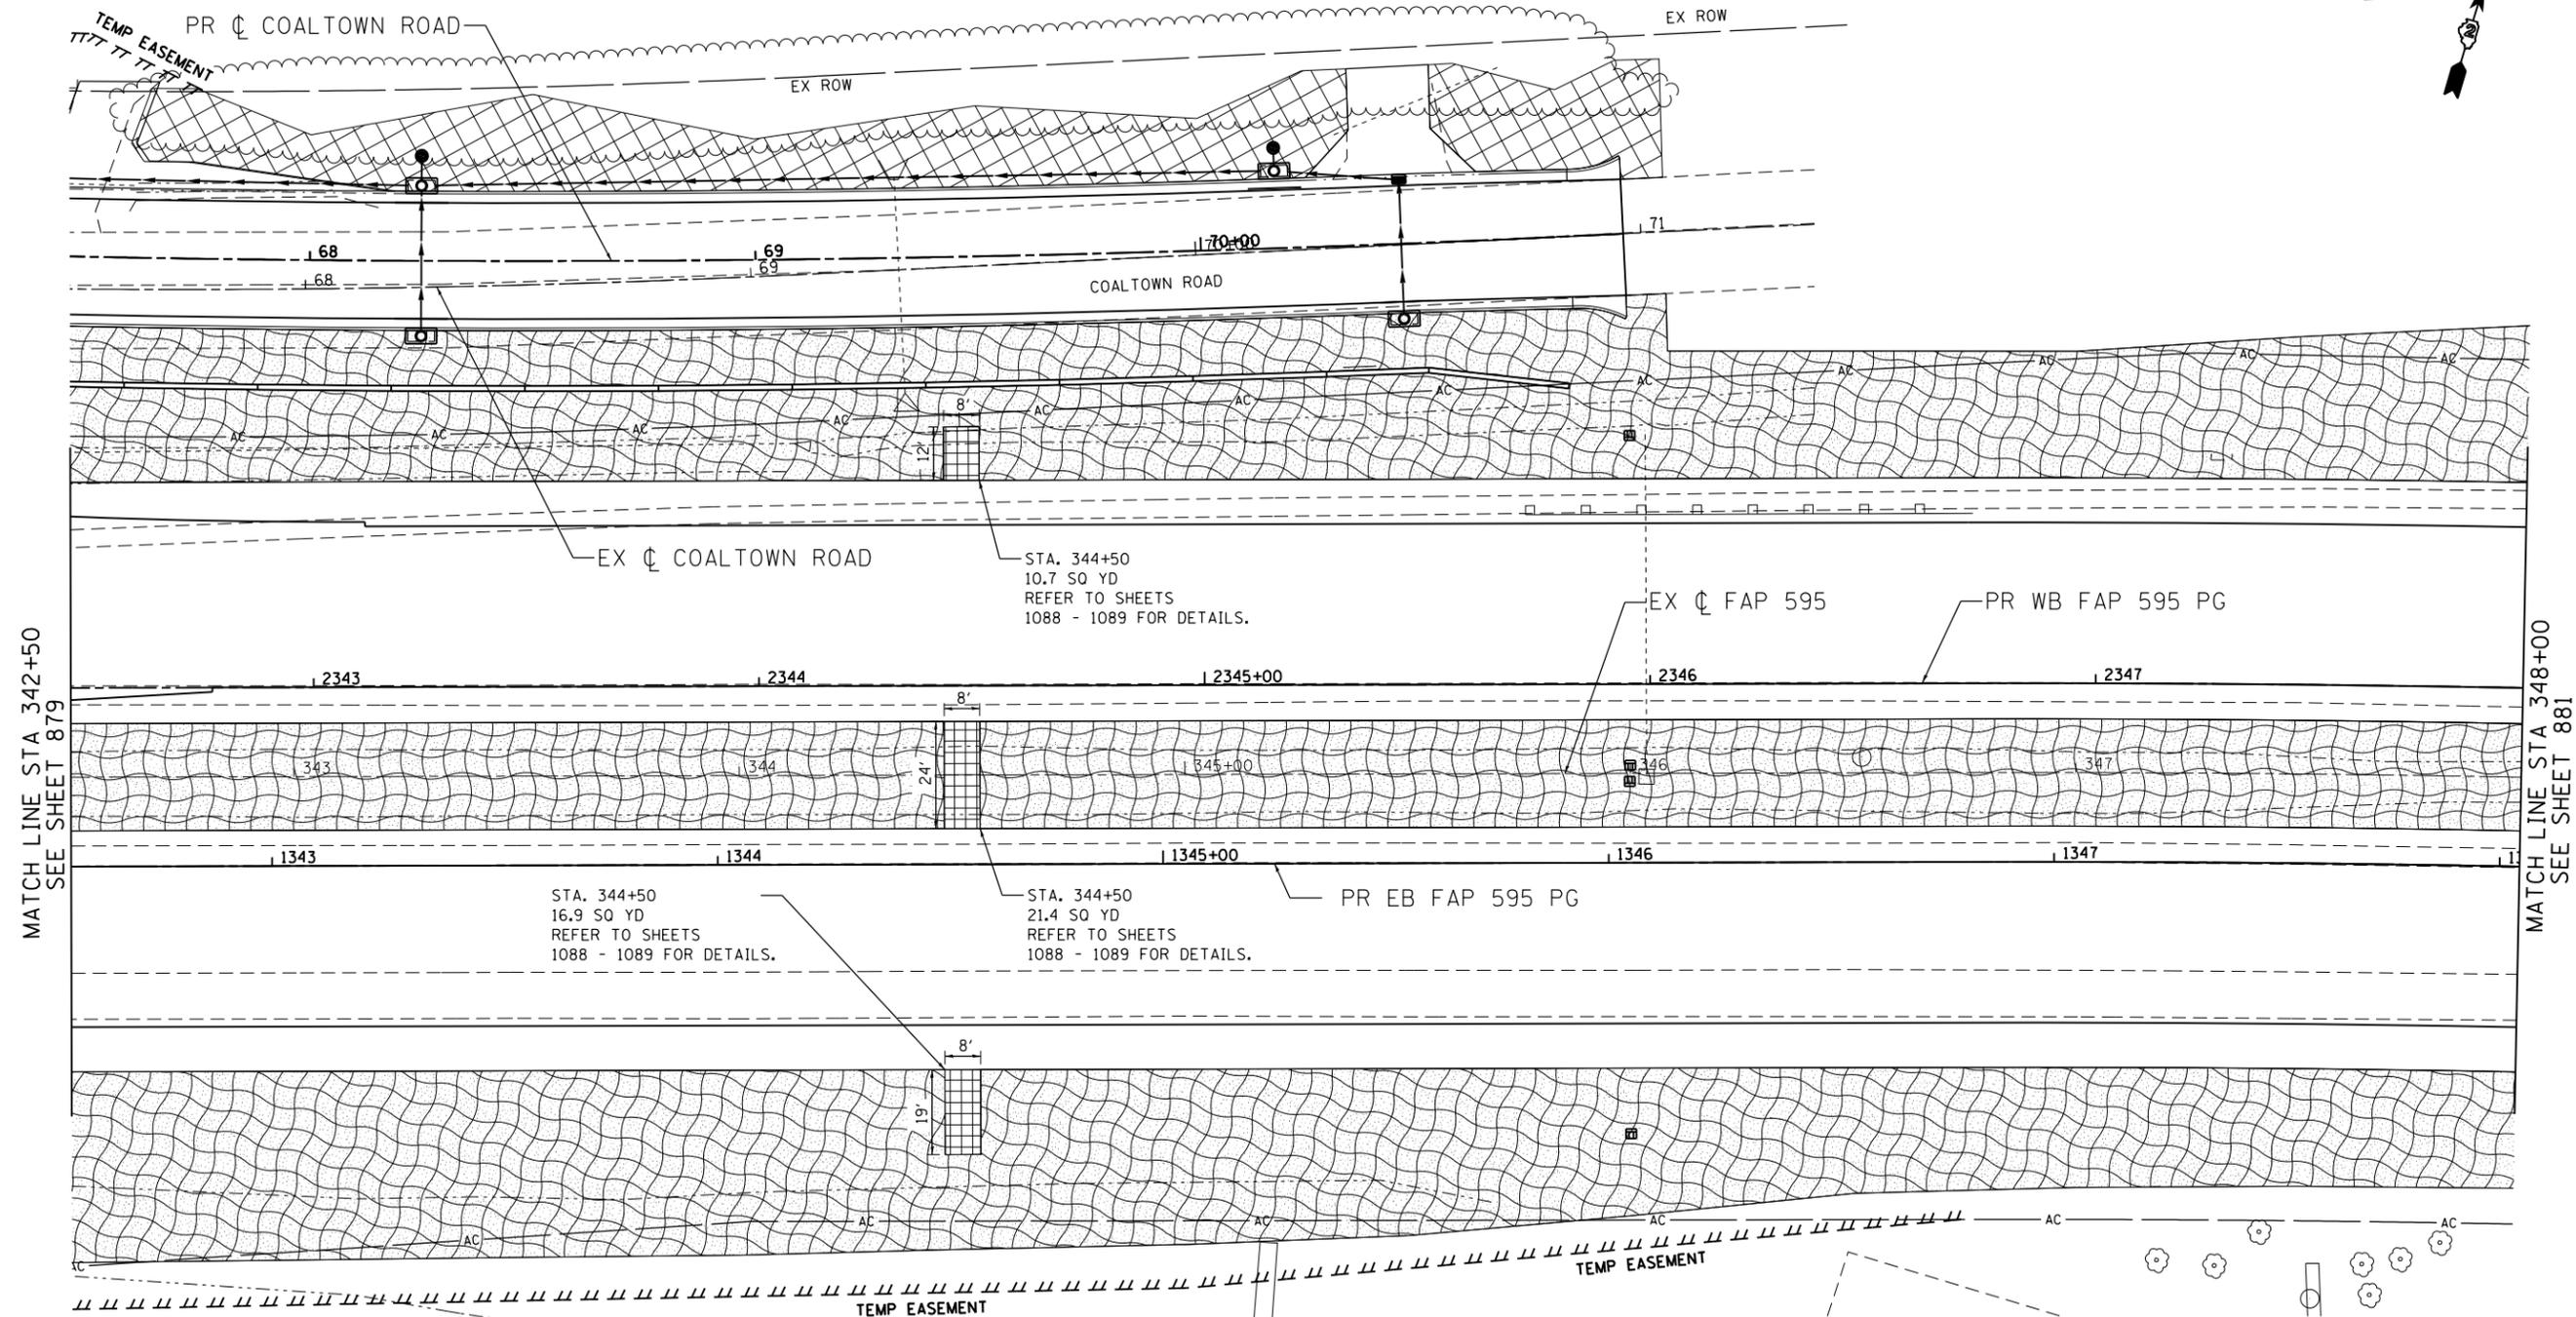

MATCH LINE STA 342+50
SEE SHEET 879




MATCH LINE STA 348+00
SEE SHEET 881

STA. 344+50
16.9 SQ YD
REFER TO SHEETS
1088 - 1089 FOR DETAILS.

STA. 344+50
21.4 SQ YD
REFER TO SHEETS
1088 - 1089 FOR DETAILS.

STA. 344+50
10.7 SQ YD
REFER TO SHEETS
1088 - 1089 FOR DETAILS.

LANDSCAPING LEGEND

   -  SEEDING, CLASS 2
-  SEEDING, CLASS 2A
-  EROSION CONTROL BLANKET
-  SODDING, SALT TOLERANT
-  HEAVY DUTY EROSION CONTROL BLANKET
-  TURF REINFORCEMENT MAT
-  ARTICULATED BLOCK REVETMENT MAT
-  RIPRAP

NOTE:
AT STATION 344+50, THE ARTICULATED BLOCK REVETMENT MAT SHALL BE RECTANGULAR IN SHAPE AND CONFORM TO THE DITCH CROSS SECTION. WEED BARRIER FABRIC SHALL BE SUBSTITUTED FOR FILTER FABRIC.




USER NAME = Plotted by LinZi	DESIGNED - JAH	REVISED -
PLOT SCALE = 40.0000' / in.	DRAWN - JAH	REVISED -
PLOT DATE = 12/18/2014	CHECKED - AG	REVISED -
	DATE - 06/20/2014	REVISED -


**STATE OF ILLINOIS
DEPARTMENT OF TRANSPORTATION**

**FAP 595 (JOHN DEERE ROAD)
PERMANENT EROSION CONTROL AND LANDSCAPING PLANS**
SCALE: 1"=20' SHEET NO. 17 OF 56 SHEETS STA. 342+50.00 TO STA. 348+00.00

F.A.P. RTE.	SECTION	COUNTY	TOTAL SHEETS	SHEET NO.
595	(142-1, 142)R	ROCK ISLAND	1353	880
CONTRACT NO. 64B83				
FED. ROAD DIST. NO. 2 ILLINOIS FED. AID PROJECT				

LANDSCAPING LEGEND

 -  SEEDING, CLASS 2
-  SEEDING, CLASS 2A
-  EROSION CONTROL BLANKET
-  SODDING, SALT TOLERANT
-  HEAVY DUTY EROSION CONTROL BLANKET
-  TURF REINFORCEMENT MAT
-  ARTICULATED BLOCK REVETMENT MAT
-  RIPRAP

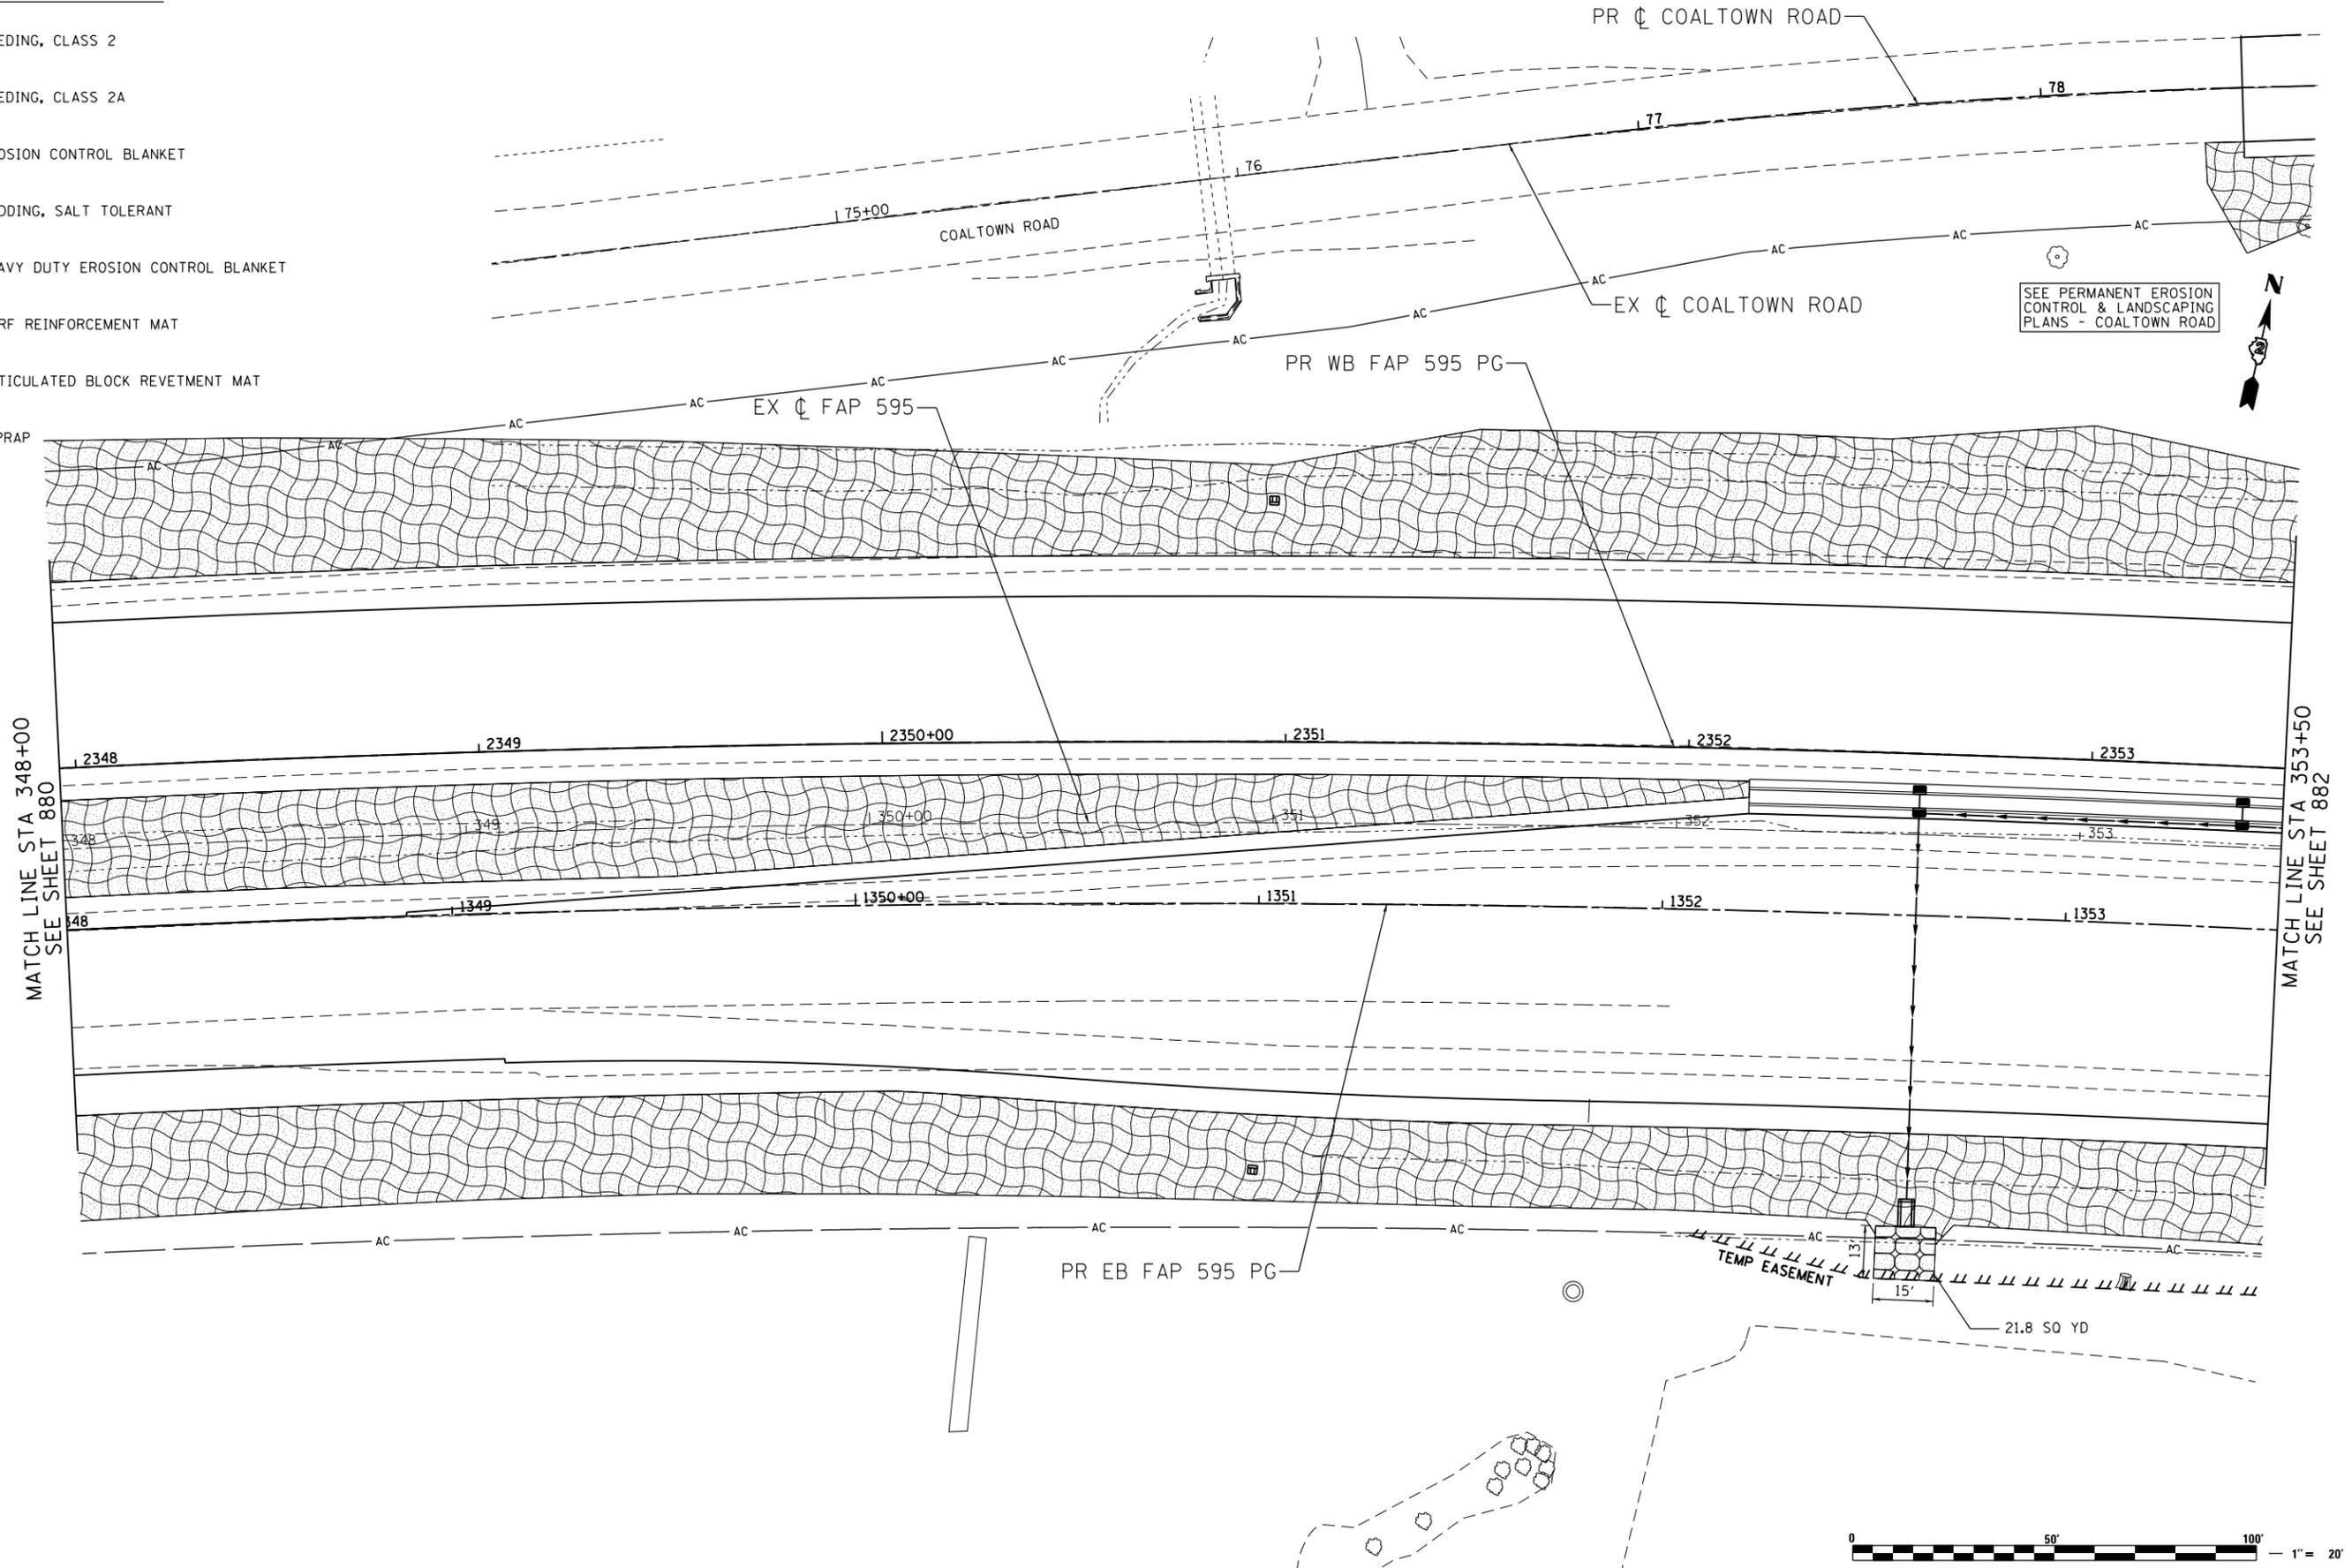

SEE PERMANENT EROSION CONTROL & LANDSCAPING PLANS - COALTOWN ROAD

MATCH LINE STA 348+00
SEE SHEET 880

MATCH LINE STA 353+50
SEE SHEET 882




USER NAME = Plotted by LinZi	DESIGNED - JAH	REVISED -
DRAWN - JAH	REVISED -	
PLOT SCALE = 40.0000' / in.	CHECKED - AG	REVISED -
PLOT DATE = 12/18/2014	DATE - 06/20/2014	REVISED -

**STATE OF ILLINOIS
DEPARTMENT OF TRANSPORTATION**

**FAP 595 (JOHN DEERE ROAD)
PERMANENT EROSION CONTROL AND LANDSCAPING PLANS**

SCALE: 1"=20' SHEET NO. 18 OF 56 SHEETS STA. 348+00.00 TO STA. 353+50.00

F.A.P. RTE.	SECTION	COUNTY	TOTAL SHEETS	SHEET NO.
595	(142-1, 142)R	ROCK ISLAND	1353	881
FED. ROAD DIST. NO. 2 ILLINOIS FED. AID PROJECT			CONTRACT NO. 64B83	

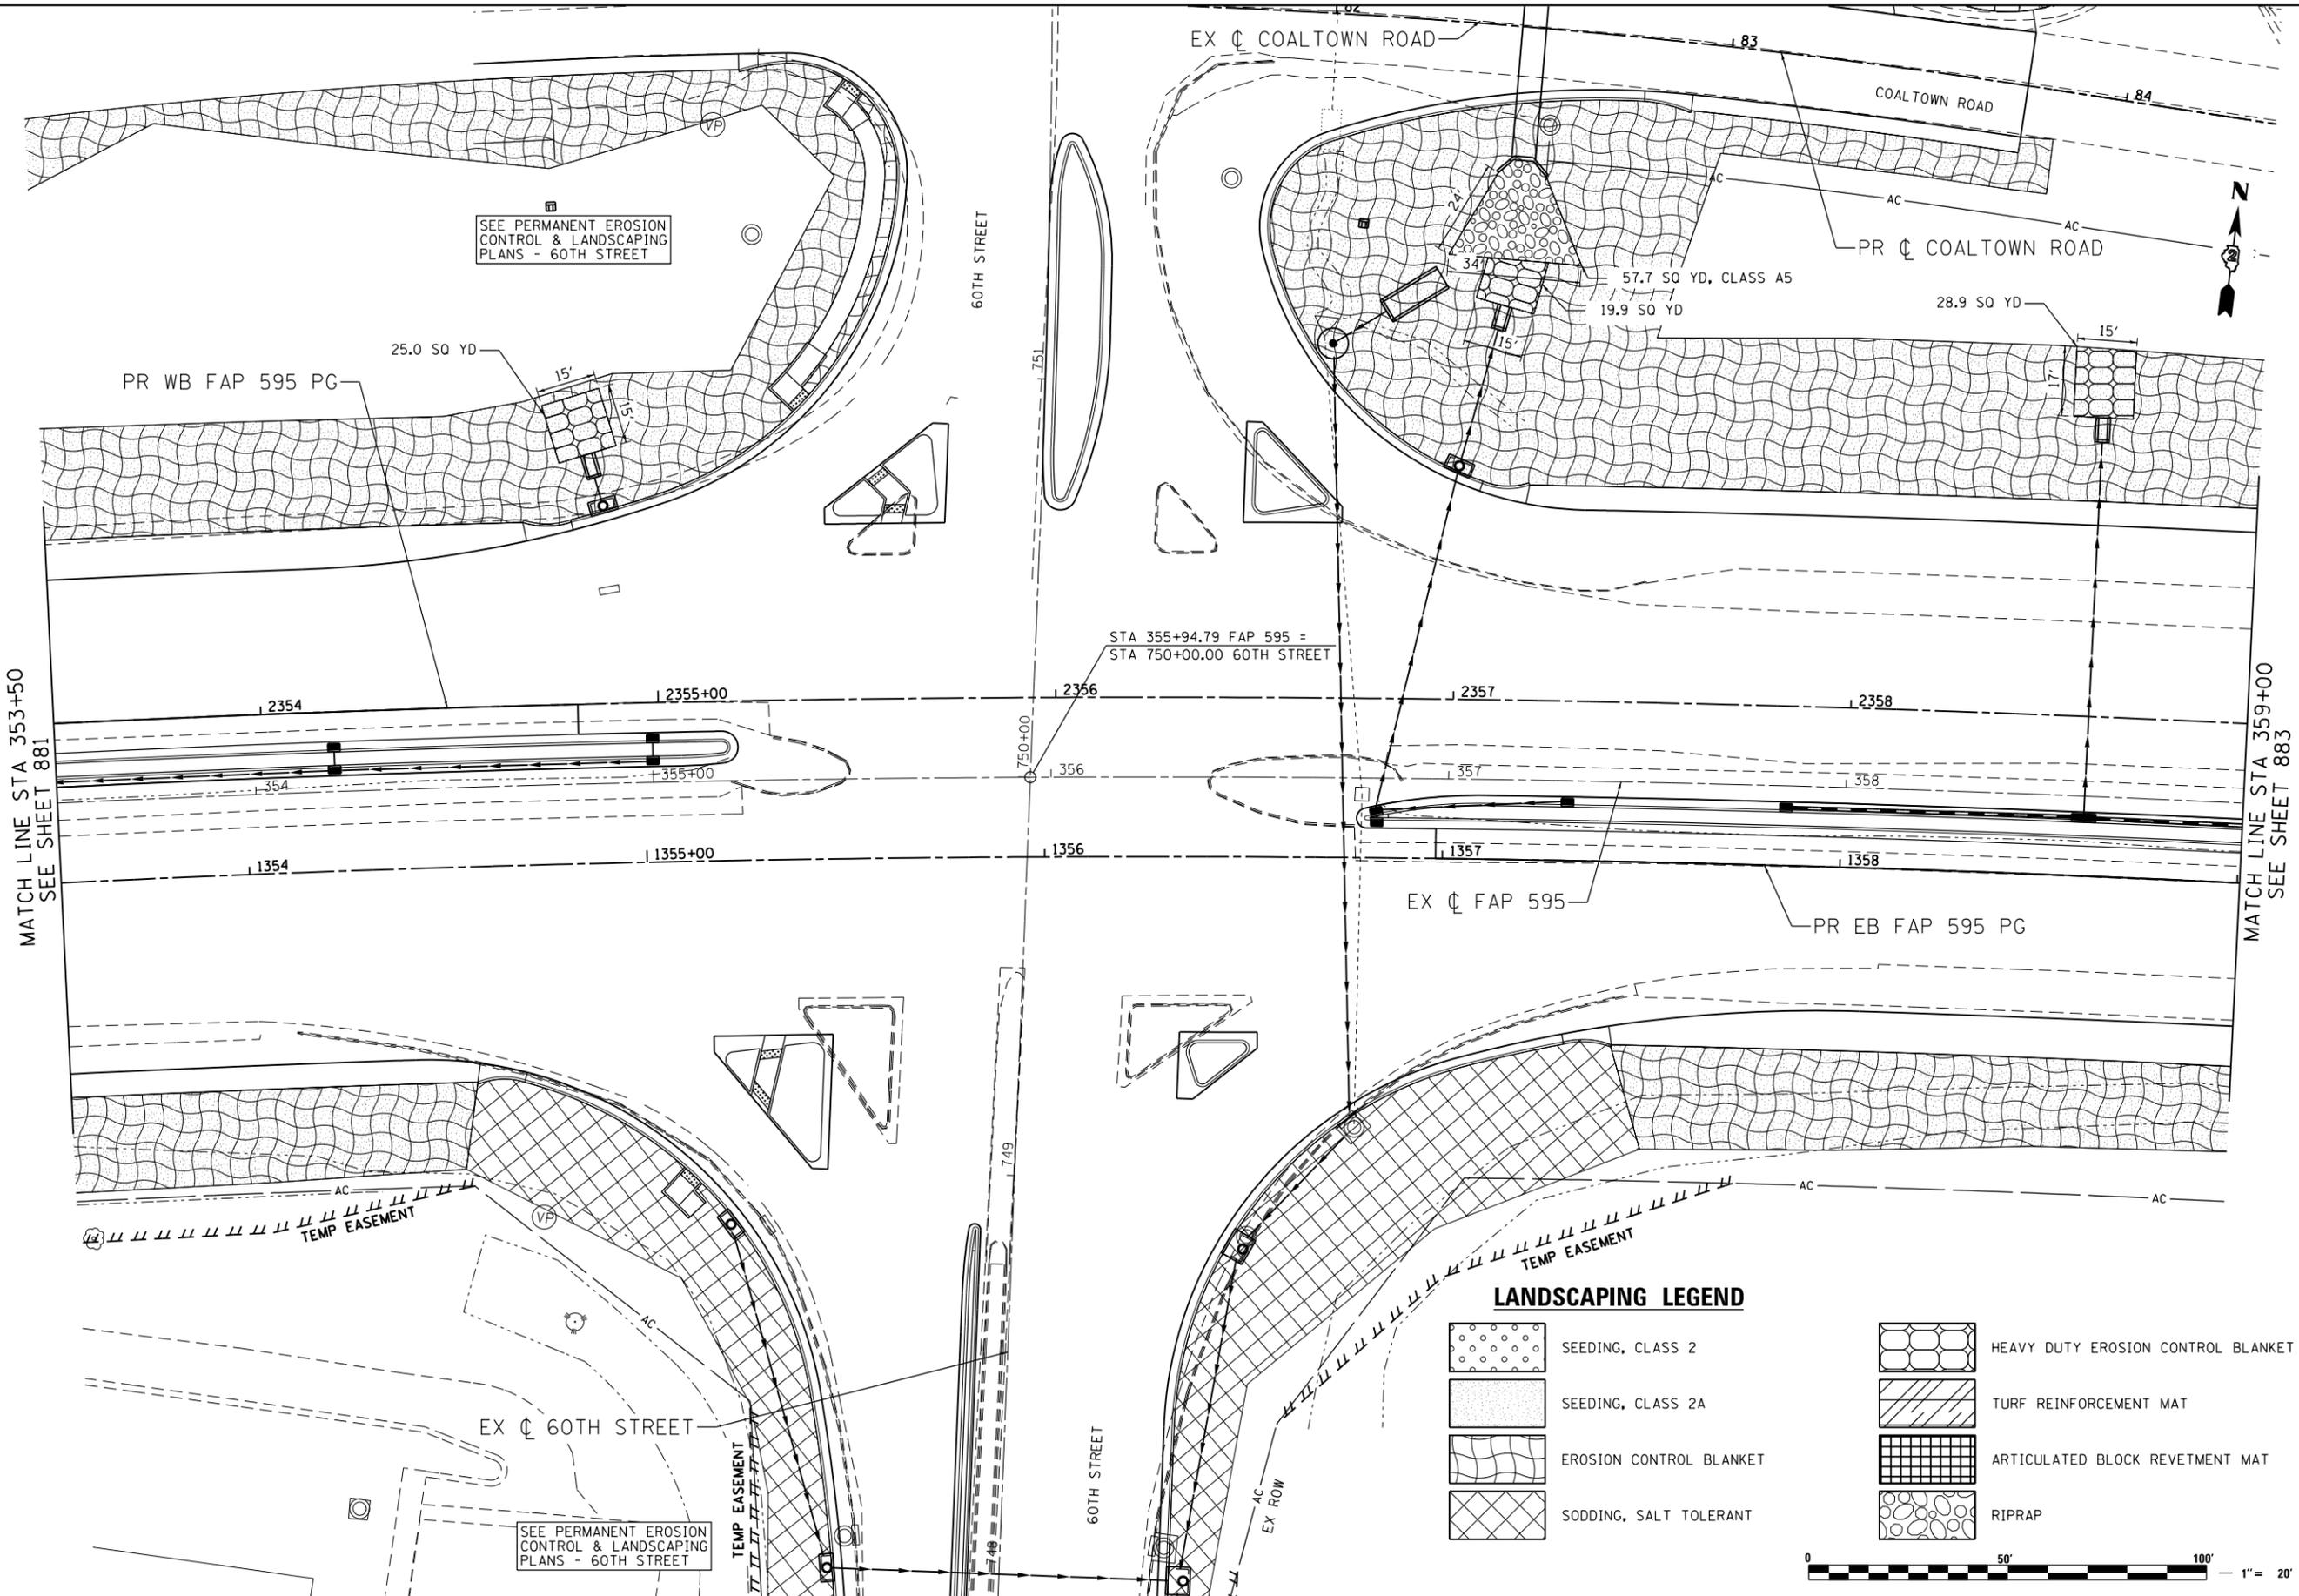

SEE PERMANENT EROSION CONTROL & LANDSCAPING PLANS - 60TH STREET

57.7 SQ YD, CLASS A5
19.9 SQ YD

PR WB FAP 595 PG



PR EB FAP 595 PG

STA 355+94.79 FAP 595 =
STA 750+00.00 60TH STREET

MATCH LINE STA 353+50
SEE SHEET 881

MATCH LINE STA 359+00
SEE SHEET 883


LANDSCAPING LEGEND

  -  SEEDING, CLASS 2
-  SEEDING, CLASS 2A
-  EROSION CONTROL BLANKET
-  SODDING, SALT TOLERANT
-  HEAVY DUTY EROSION CONTROL BLANKET
-  TURF REINFORCEMENT MAT
-  ARTICULATED BLOCK REVEMENT MAT
-  RIPRAP



USER NAME = Plotted by LinZi	DESIGNED - JAH	REVISED -
PLOT SCALE = 40.0000' / in.	DRAWN - JAH	REVISED -
PLOT DATE = 12/18/2014	CHECKED - AG	REVISED -
	DATE - 06/20/2014	REVISED -

F.A.P. RTE.	SECTION	COUNTY	TOTAL SHEETS	SHEET NO.
595	(142-1, 142)R	ROCK ISLAND	1353	882
CONTRACT NO. 64B83				
FED. ROAD DIST. NO. 2 ILLINOIS FED. AID PROJECT				

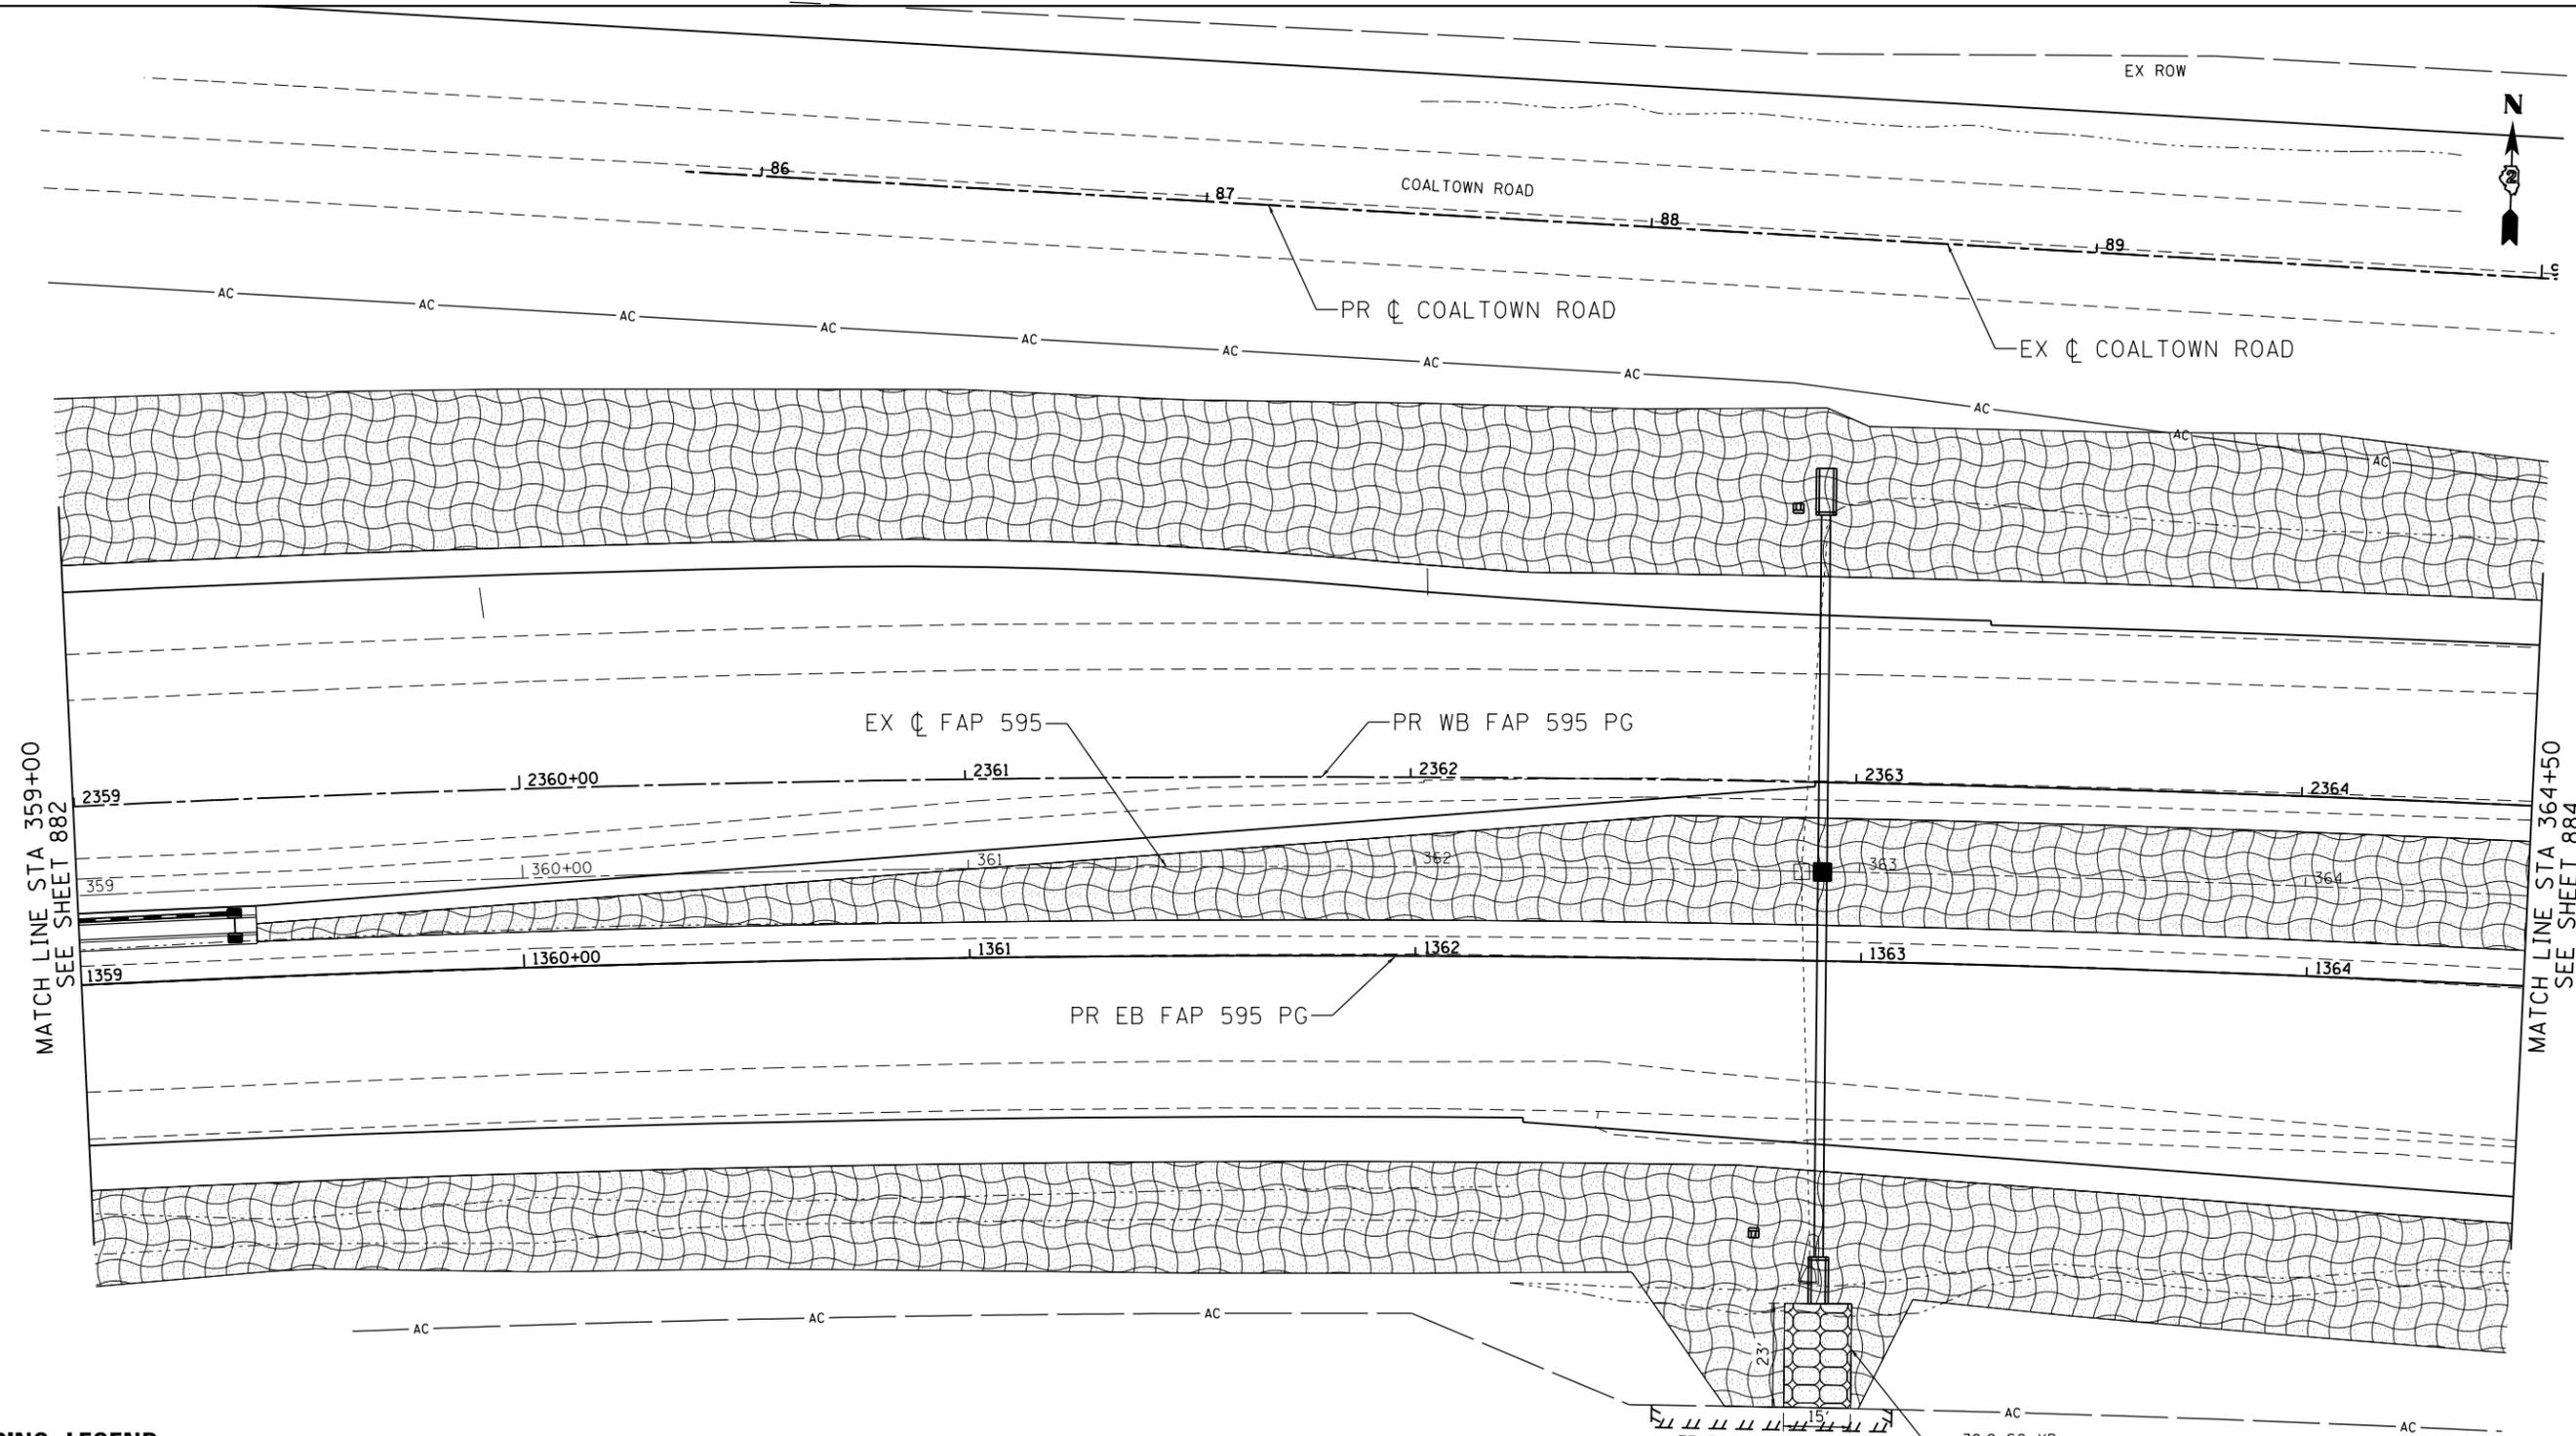

LANDSCAPING LEGEND

- | | | | |
|--|-------------------------|--|------------------------------------|
| | SEEDING, CLASS 2 | | HEAVY DUTY EROSION CONTROL BLANKET |
| | SEEDING, CLASS 2A | | TURF REINFORCEMENT MAT |
| | EROSION CONTROL BLANKET | | ARTICULATED BLOCK REVETMENT MAT |
| | SODDING, SALT TOLERANT | | RIPRAP |




USER NAME = Plotted by LinZi	DESIGNED - JAH	REVISED -
PLOT SCALE = 40.0000' / in.	DRAWN - JAH	REVISED -
PLOT DATE = 12/18/2014	CHECKED - AG	REVISED -
	DATE - 06/20/2014	REVISED -

**STATE OF ILLINOIS
DEPARTMENT OF TRANSPORTATION**

**FAP 595 (JOHN DEERE ROAD)
PERMANENT EROSION CONTROL AND LANDSCAPING PLANS**

SCALE: 1"=20' SHEET NO. 20 OF 56 SHEETS STA. 359+00.00 TO STA. 364+50.00

F.A.P. RTE.	SECTION	COUNTY	TOTAL SHEETS	SHEET NO.
595	(142-1, 142)R	ROCK ISLAND	1353	883
FED. ROAD DIST. NO. 2 ILLINOIS FED. AID PROJECT			CONTRACT NO. 64B83	

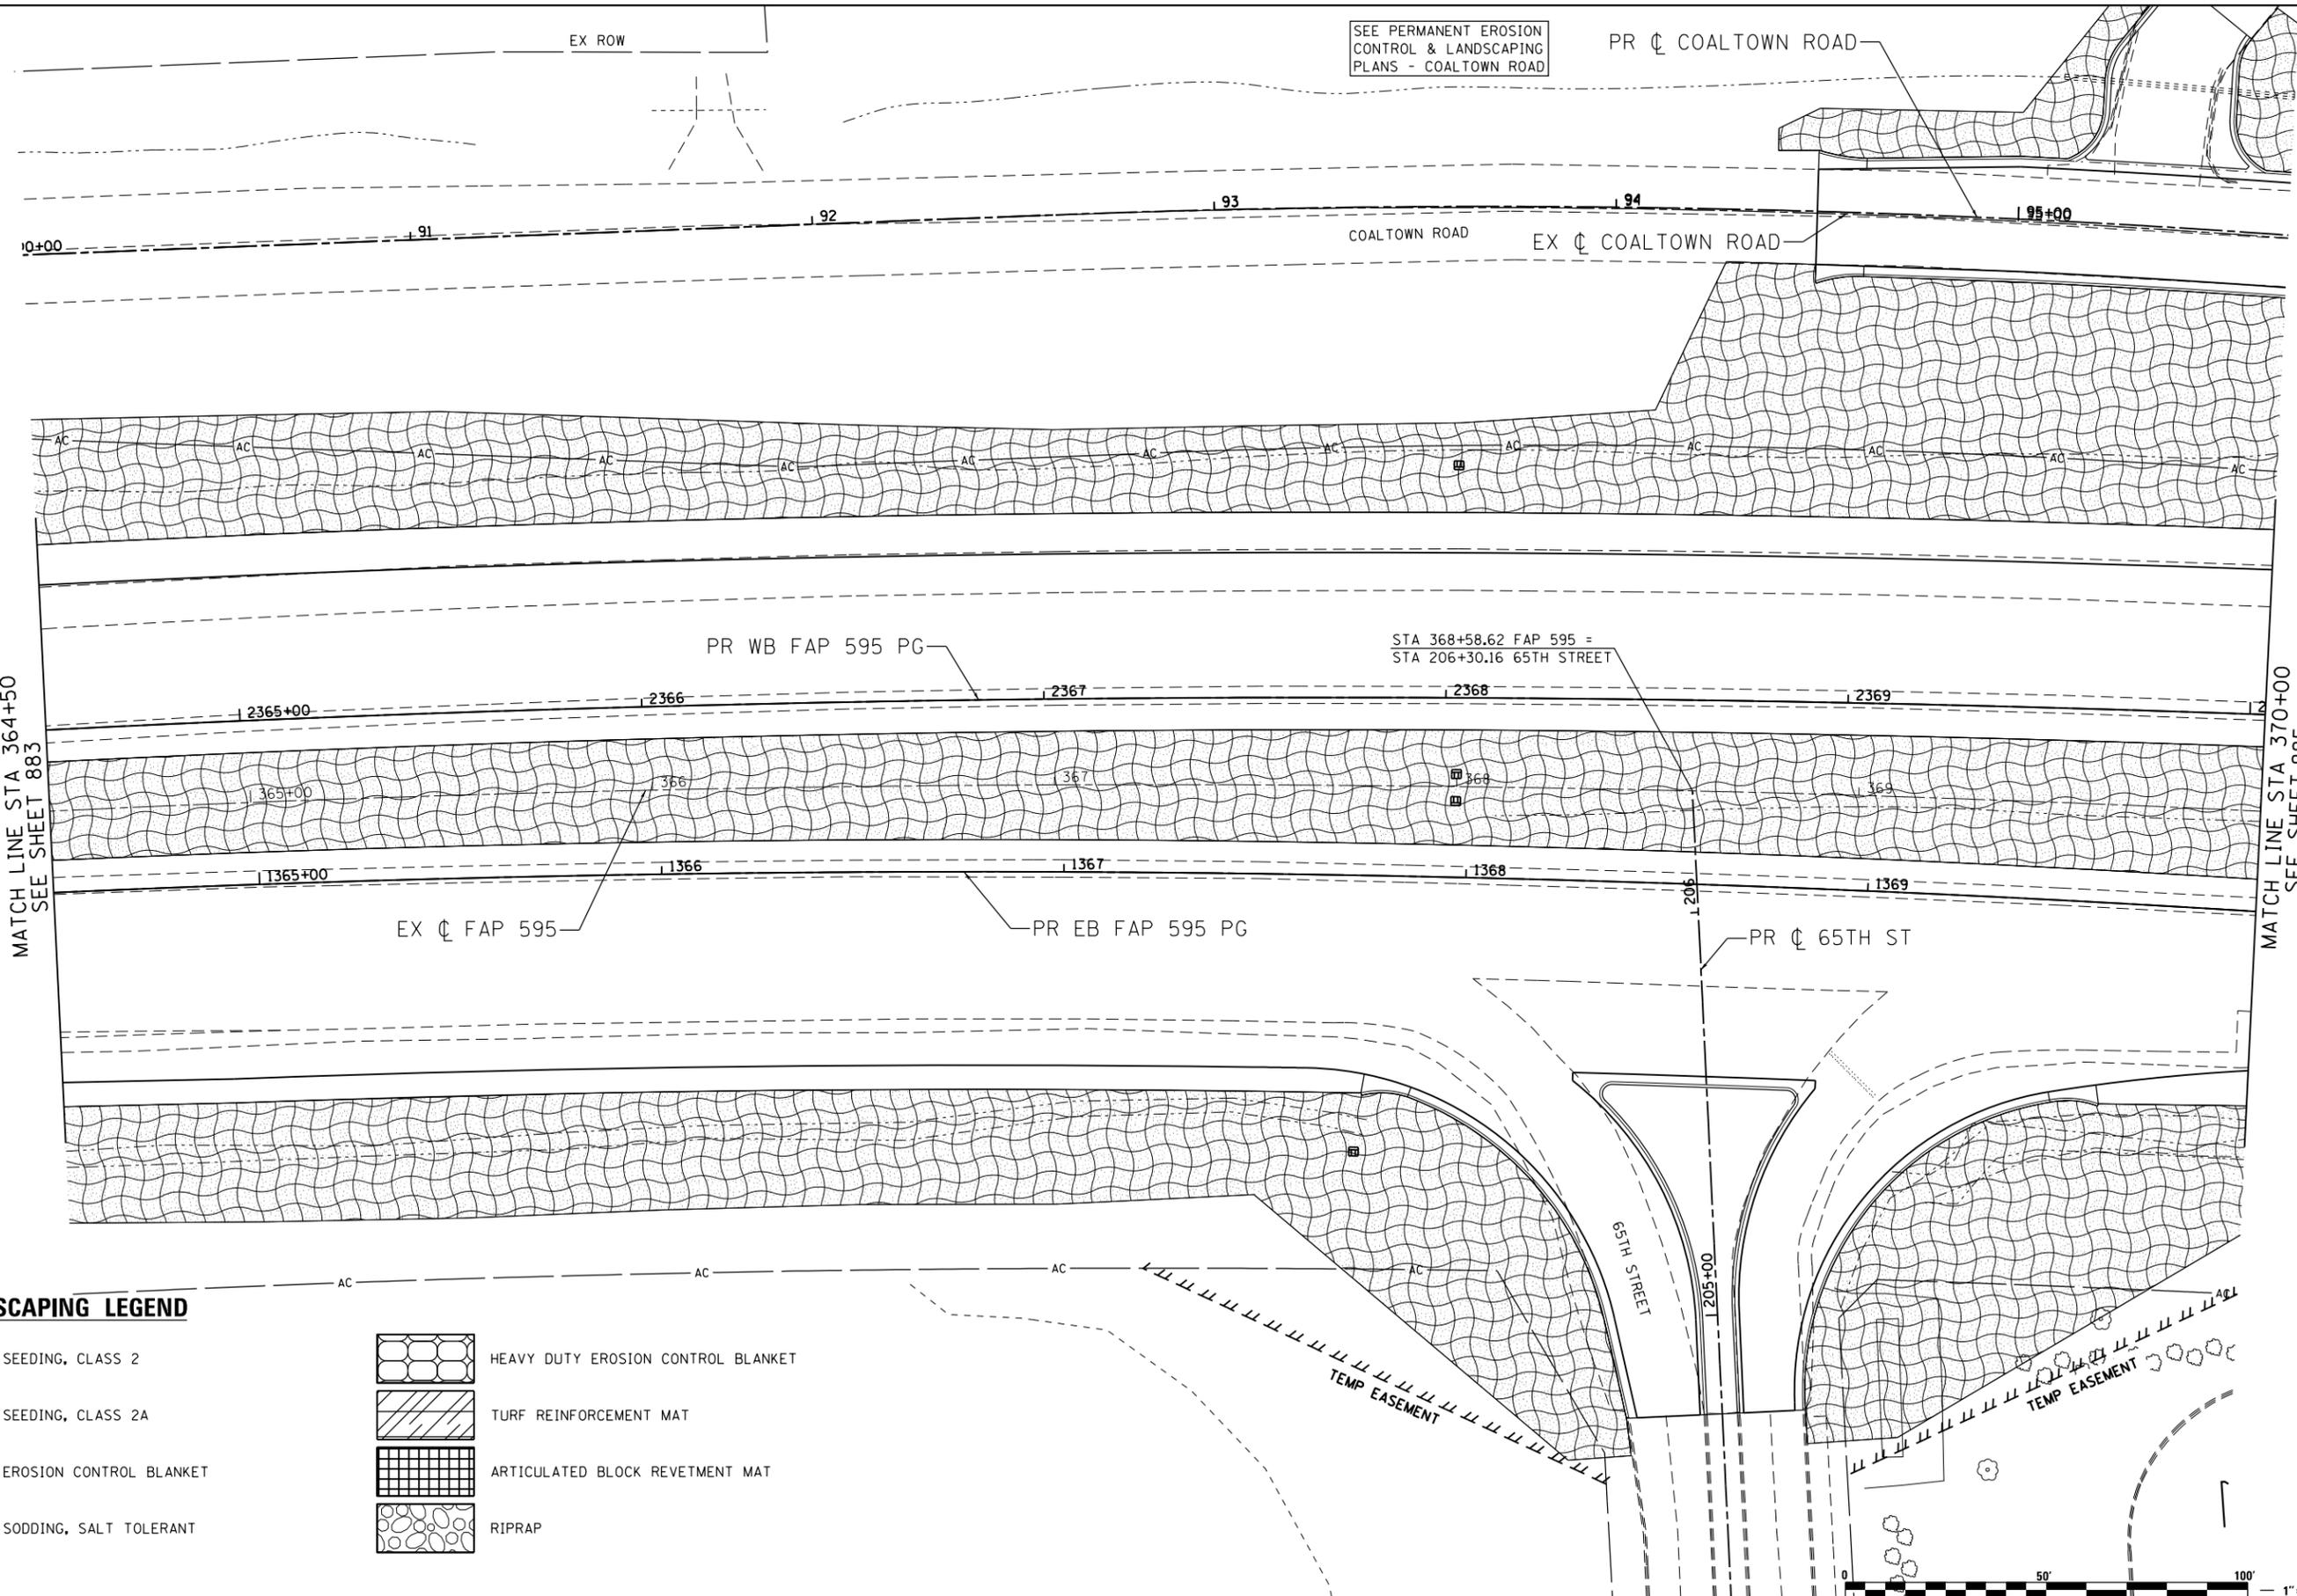

MATCH LINE STA 364+50
SEE SHEET 883

MATCH LINE STA 370+00
SEE SHEET 885

LANDSCAPING LEGEND

- | | | | |
|--|-------------------------|--|------------------------------------|
| | SEEDING, CLASS 2 | | HEAVY DUTY EROSION CONTROL BLANKET |
| | SEEDING, CLASS 2A | | TURF REINFORCEMENT MAT |
| | EROSION CONTROL BLANKET | | ARTICULATED BLOCK REVETMENT MAT |
| | SODDING, SALT TOLERANT | | RIPRAP |



Lin Engineering, Ltd.
Consulting Engineers
Springfield, Illinois


USER NAME = Plotted by LinZi	DESIGNED - JAH	REVISED -
PLOT SCALE = 40.0000' / in.	DRAWN - JAH	REVISED -
PLOT DATE = 12/18/2014	CHECKED - AG	REVISED -
	DATE - 06/20/2014	REVISED -

**STATE OF ILLINOIS
DEPARTMENT OF TRANSPORTATION**

**FAP 595 (JOHN DEERE ROAD)
PERMANENT EROSION CONTROL AND LANDSCAPING PLANS**

F.A.P. RTE. 595	SECTION (142-1, 142)R	COUNTY ROCK ISLAND	TOTAL SHEETS 1353	SHEET NO. 884
FED. ROAD DIST. NO. 2 ILLINOIS FED. AID PROJECT			CONTRACT NO. 64B83	




SCALE: 1"=20'

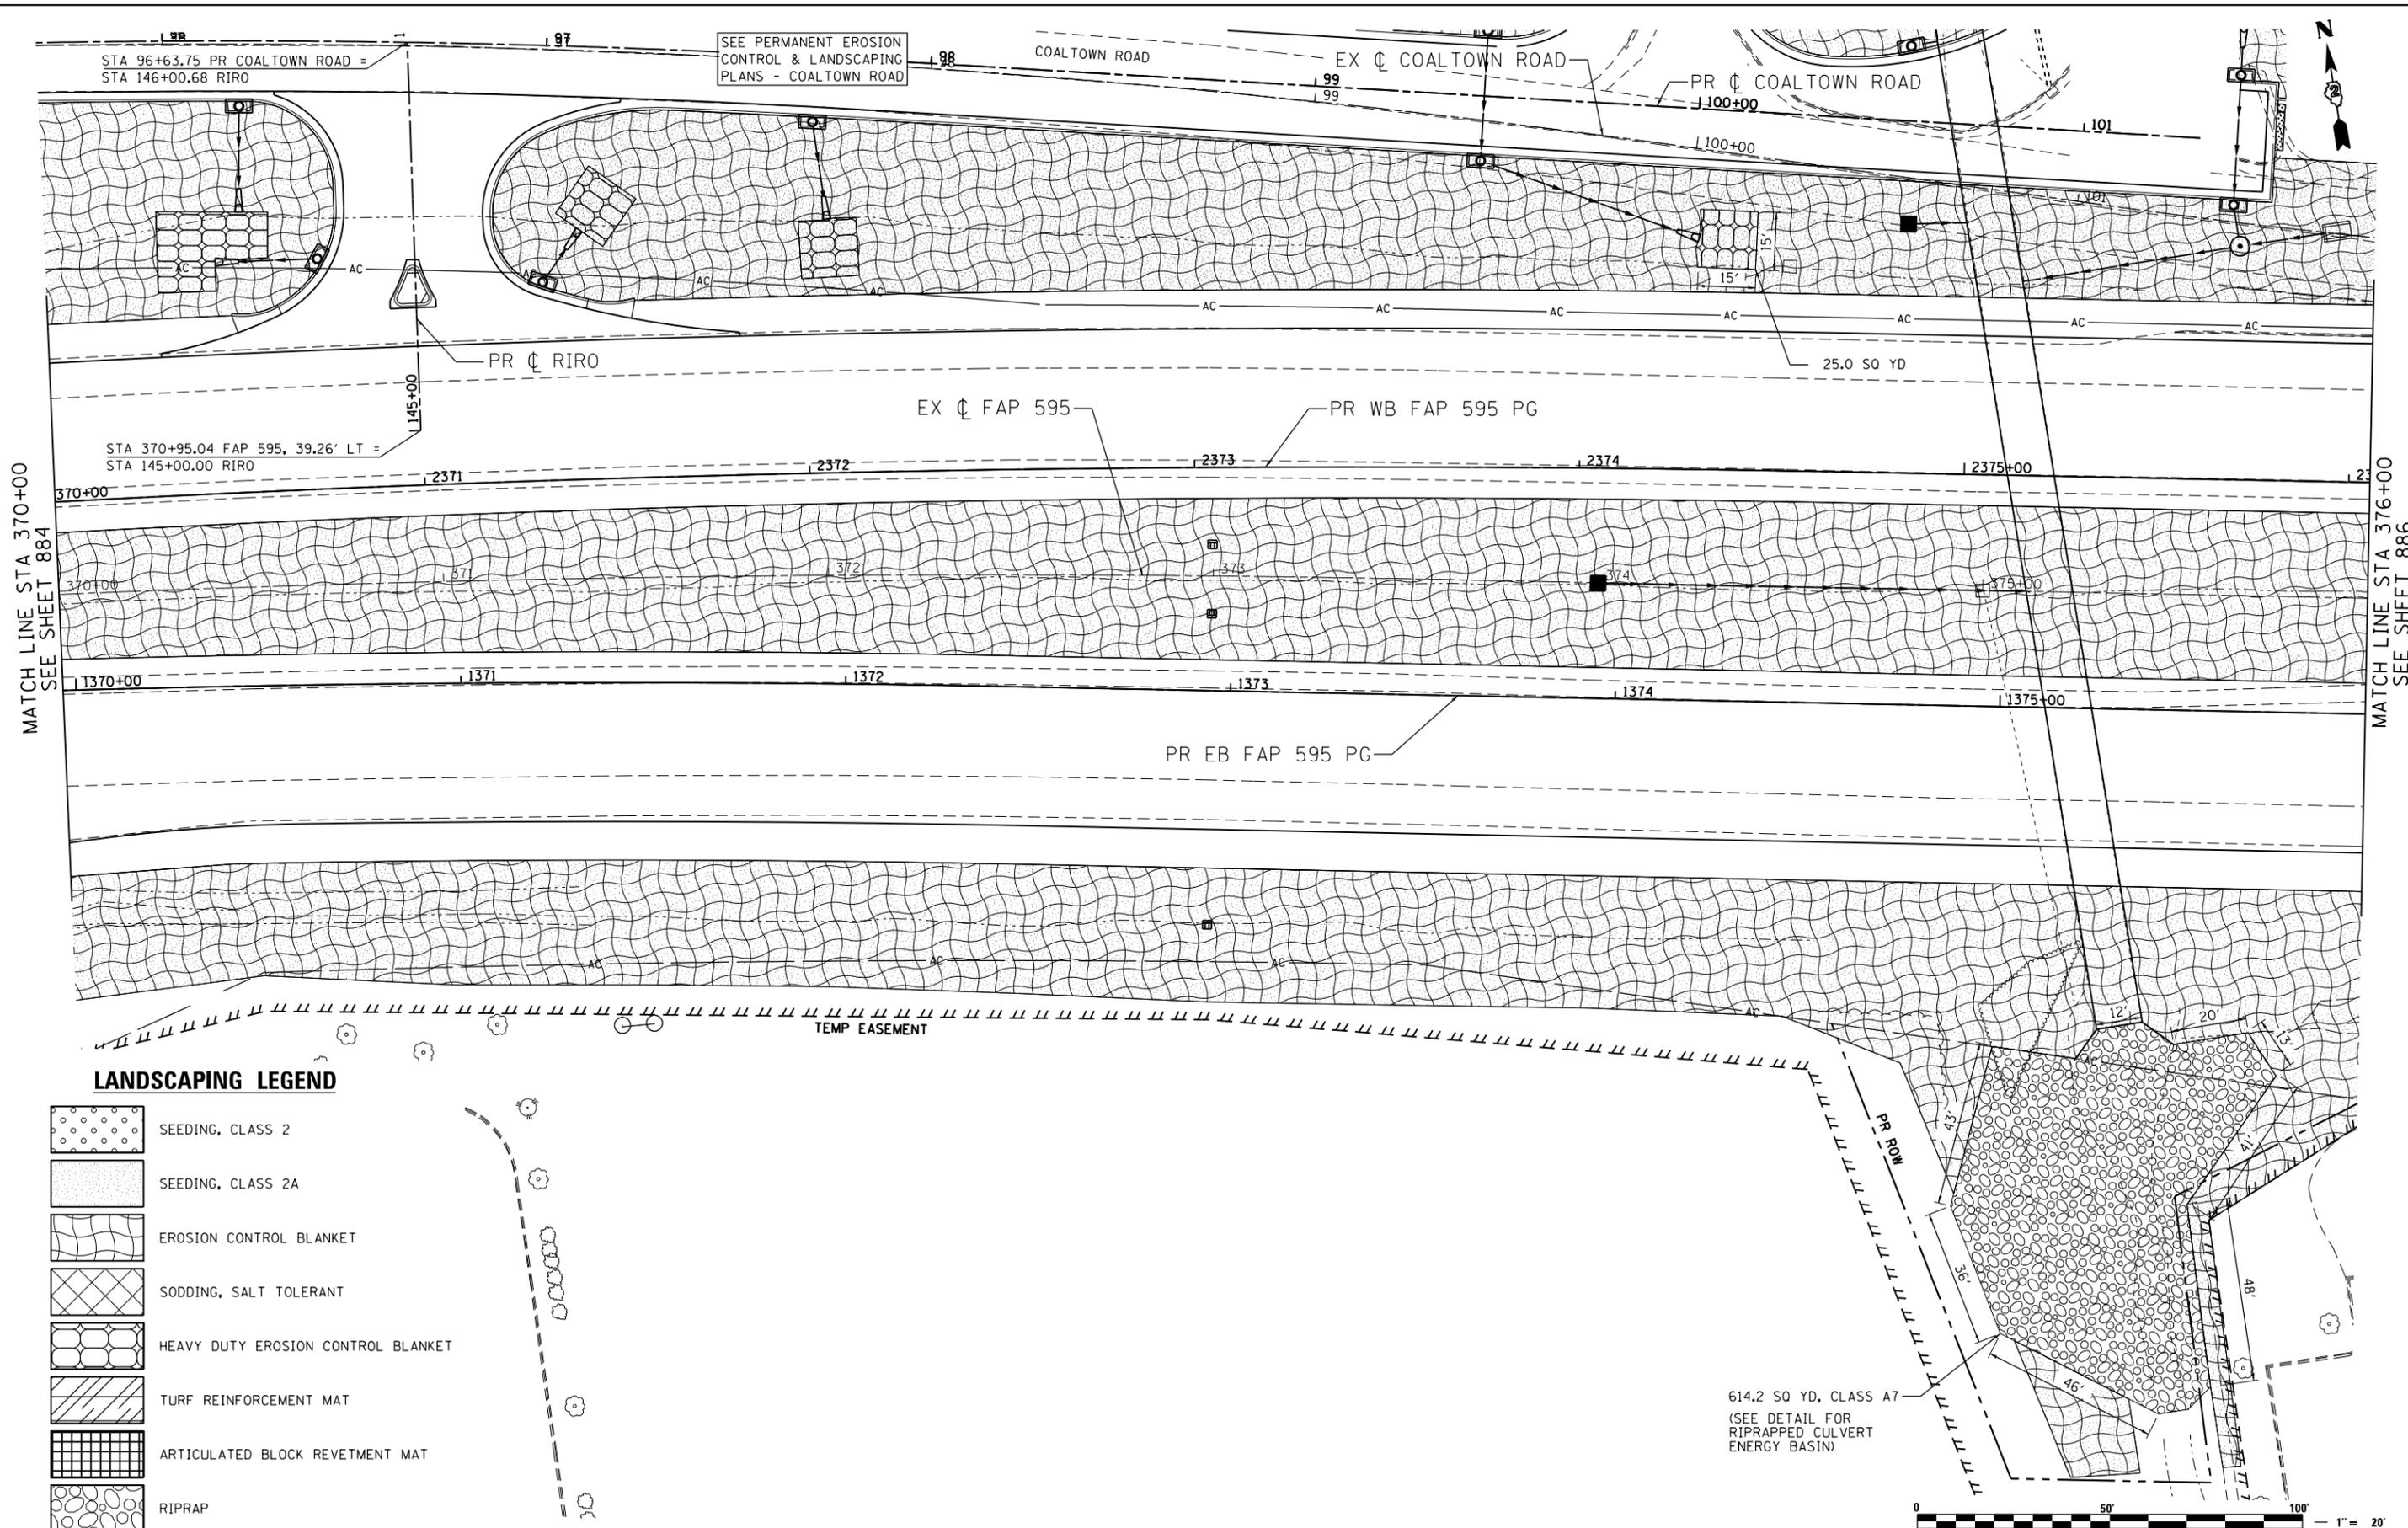

MATCH LINE STA 370+00
SEE SHEET 884

MATCH LINE STA 376+00
SEE SHEET 886

LANDSCAPING LEGEND

   -  SEEDING, CLASS 2
-  SEEDING, CLASS 2A
-  EROSION CONTROL BLANKET
-  SODDING, SALT TOLERANT
-  HEAVY DUTY EROSION CONTROL BLANKET
-  TURF REINFORCEMENT MAT
-  ARTICULATED BLOCK REVETMENT MAT
-  RIPRAP

614.2 SQ YD, CLASS A7
(SEE DETAIL FOR
RIPRAPPED CULVERT
ENERGY BASIN)




USER NAME = Plotted by LinZi	DESIGNED - JAH	REVISED -
PLOT SCALE = 48.0000' / in.	DRAWN - JAH	REVISED -
PLOT DATE = 12/18/2014	CHECKED - AG	REVISED -
	DATE - 06/20/2014	REVISED -

**STATE OF ILLINOIS
DEPARTMENT OF TRANSPORTATION**

**FAP 595 (JOHN DEERE ROAD)
PERMANENT EROSION CONTROL AND LANDSCAPING PLANS**

SCALE: 1"=20' SHEET NO. 22 OF 56 SHEETS STA. 370+00.00 TO STA. 375+50.00

F.A.P. RTE.	SECTION	COUNTY	TOTAL SHEETS	SHEET NO.
595	(142-1, 142)R	ROCK ISLAND	1353	885
CONTRACT NO. 64B83				
FED. ROAD DIST. NO. 2 ILLINOIS FED. AID PROJECT				


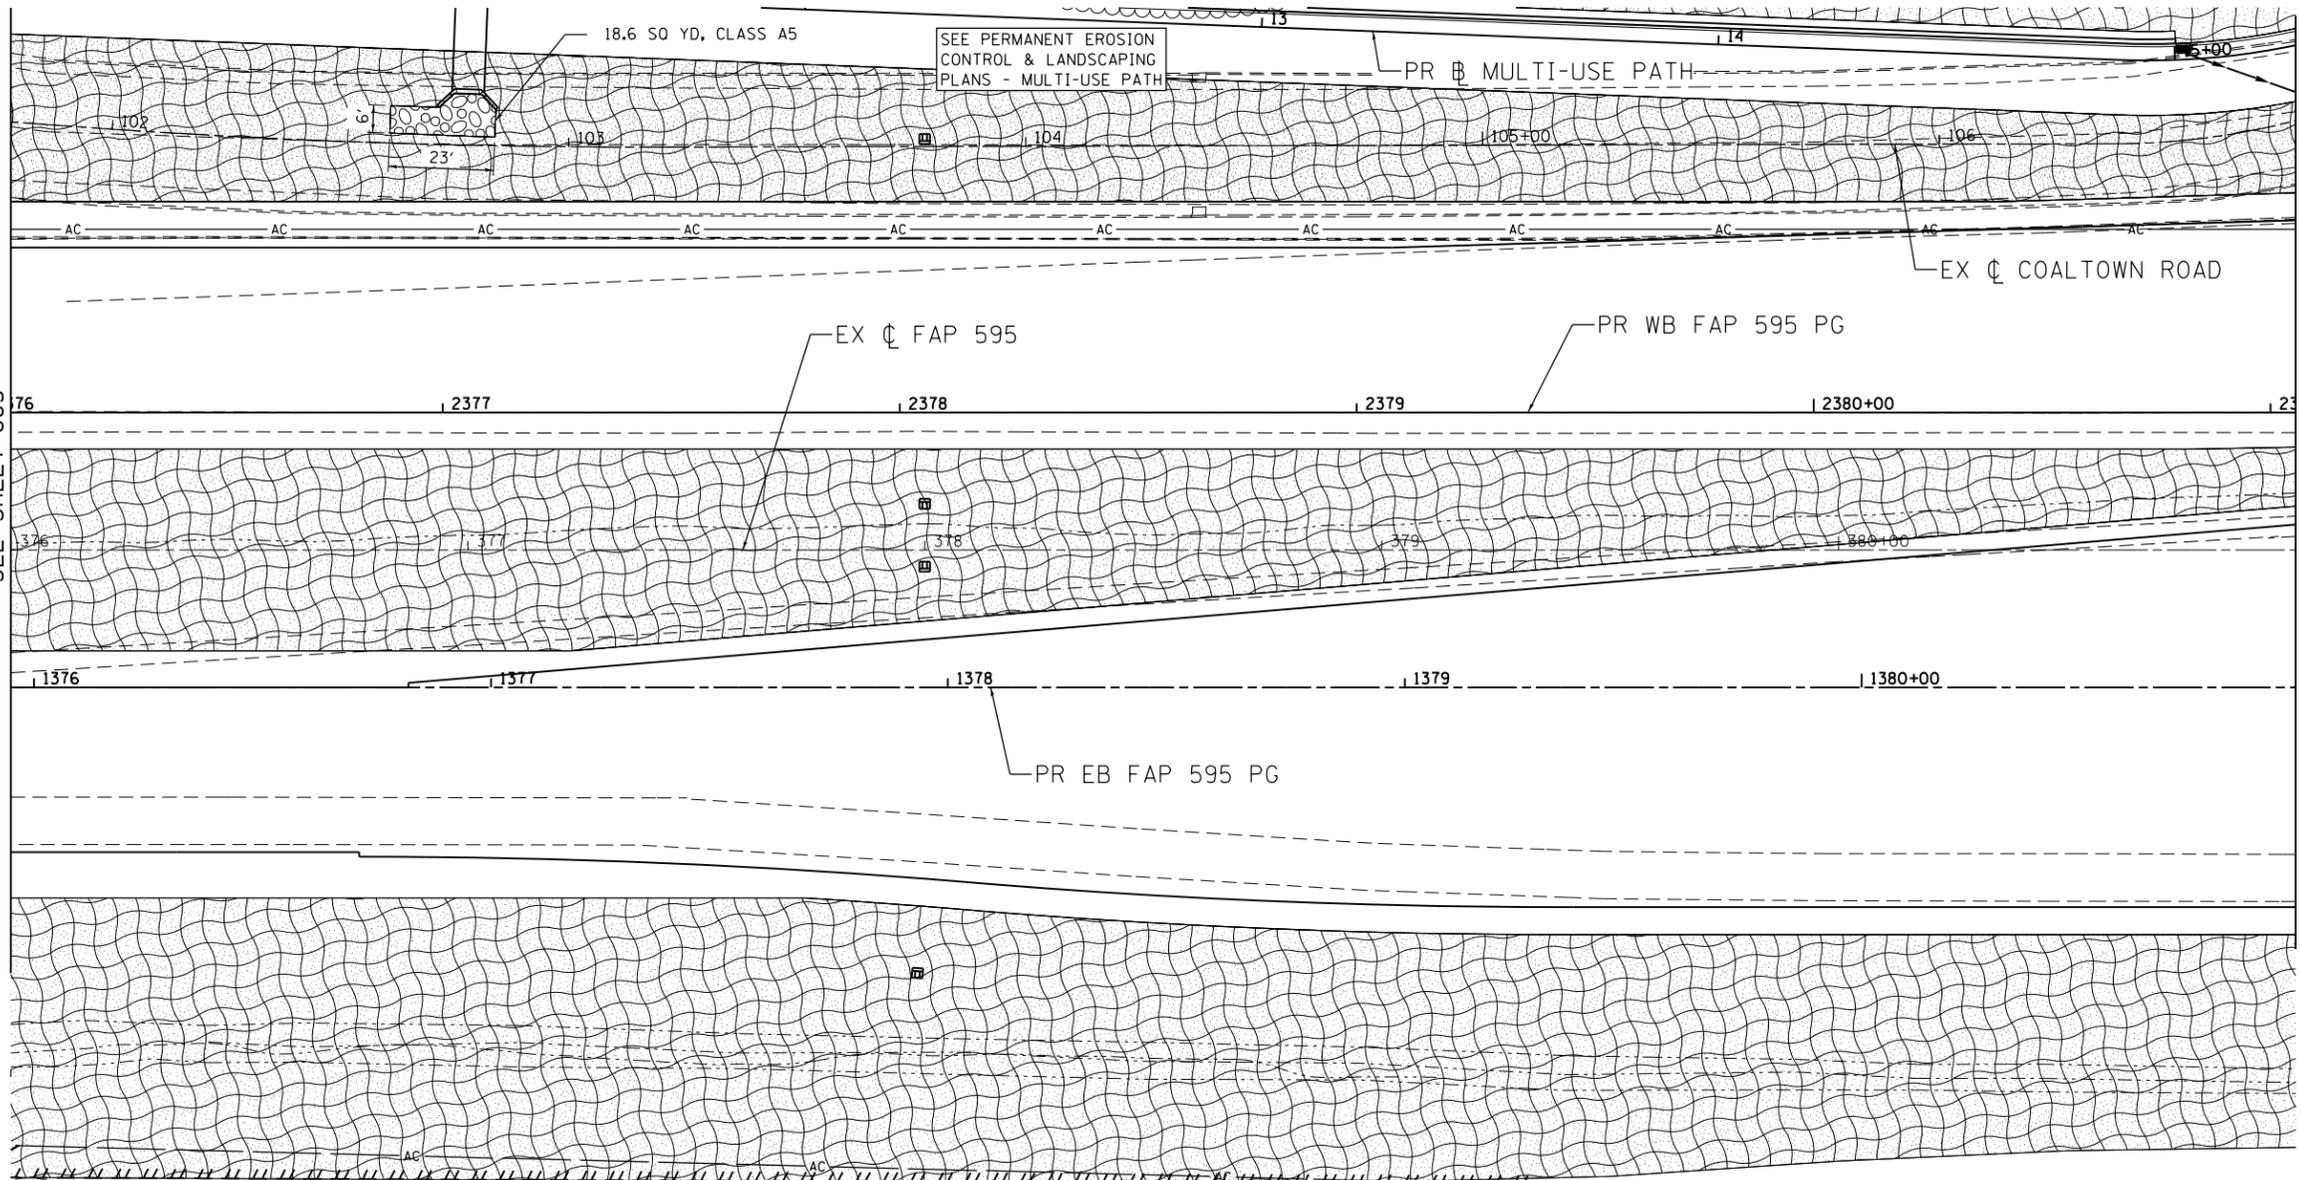


MATCH LINE STA 376+00
SEE SHEET 885

MATCH LINE STA 381+00
SEE SHEET 887

TEMP EASEMENT

LANDSCAPING LEGEND

  -  SEEDING, CLASS 2
-  SEEDING, CLASS 2A
-  EROSION CONTROL BLANKET
-  SODDING, SALT TOLERANT
-  HEAVY DUTY EROSION CONTROL BLANKET
-  TURF REINFORCEMENT MAT
-  ARTICULATED BLOCK REVETMENT MAT
-  RIPRAP



Lin Engineering, Ltd.
Consulting Engineers
Springfield, Illinois


USER NAME = Plotted by LinZi	DESIGNED - JAH	REVISED -
	DRAWN - JAH	REVISED -
PLOT SCALE = 40.0000' / in.	CHECKED - AG	REVISED -
PLOT DATE = 12/18/2014	DATE - 06/20/2014	REVISED -

**STATE OF ILLINOIS
DEPARTMENT OF TRANSPORTATION**

**FAP 595 (JOHN DEERE ROAD)
PERMANENT EROSION CONTROL AND LANDSCAPING PLANS**

SCALE: 1"=20' SHEET NO. 23 OF 56 SHEETS STA. 375+50.00 TO STA. 381+00.00

F.A.P. RTE.	SECTION	COUNTY	TOTAL SHEETS	SHEET NO.
595	(142-1, 142)R	ROCK ISLAND	1353	886
FED. ROAD DIST. NO. 2 ILLINOIS FED. AID PROJECT			CONTRACT NO. 64B83	

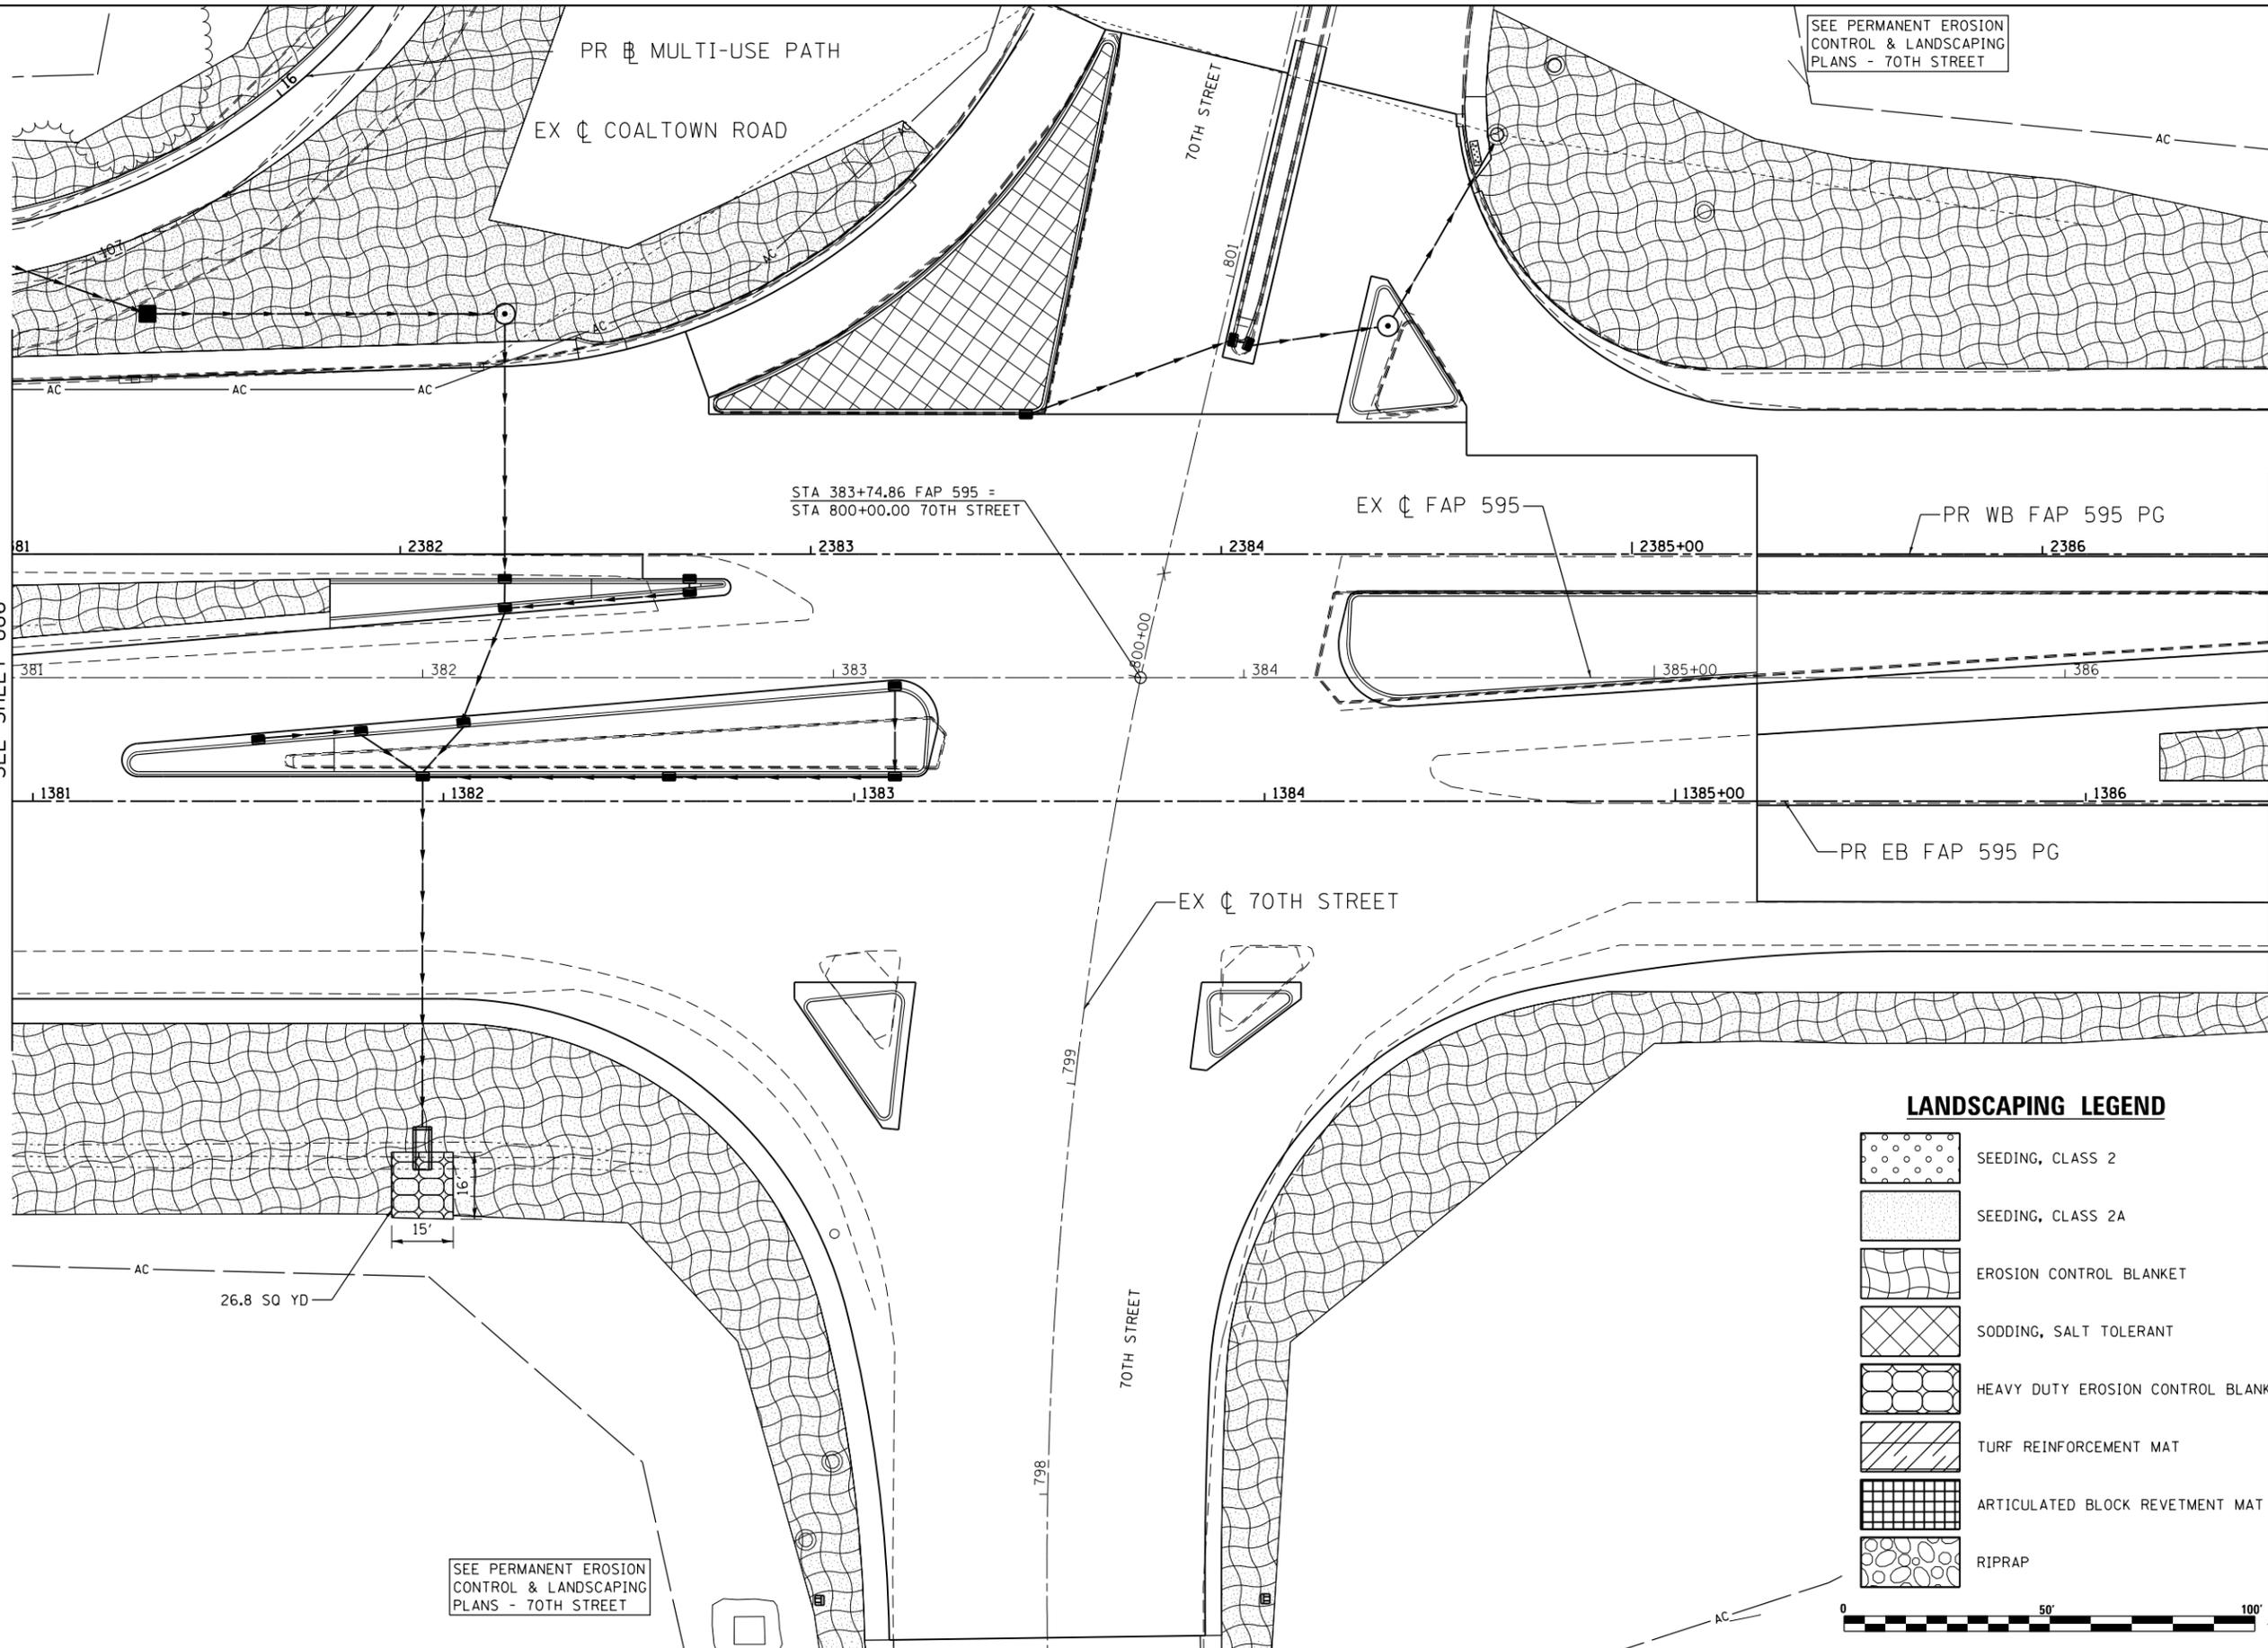

SEE PERMANENT EROSION CONTROL & LANDSCAPING PLANS - 70TH STREET




MATCH LINE STA 381+00
SEE SHEET 886

MATCH LINE STA 386+50
SEE SHEET 888

STA 383+74.86 FAP 595 =
STA 800+00.00 70TH STREET

SEE PERMANENT EROSION CONTROL & LANDSCAPING PLANS - 70TH STREET

LANDSCAPING LEGEND

   -  SEEDING, CLASS 2
-  SEEDING, CLASS 2A
-  EROSION CONTROL BLANKET
-  SODDING, SALT TOLERANT
-  HEAVY DUTY EROSION CONTROL BLANKET
-  TURF REINFORCEMENT MAT
-  ARTICULATED BLOCK REVETMENT MAT
-  RIPRAP



Lin Engineering, Ltd.
Consulting Engineers
Springfield, Illinois

USER NAME = Plotted by LinZi	DESIGNED - JAH	REVISED -
	DRAWN - JAH	REVISED -
PLOT SCALE = 40.0000' / in.	CHECKED - AG	REVISED -
PLOT DATE = 12/18/2014	DATE - 06/20/2014	REVISED -


**STATE OF ILLINOIS
DEPARTMENT OF TRANSPORTATION**

**FAP 595 (JOHN DEERE ROAD)
PERMANENT EROSION CONTROL AND LANDSCAPING PLANS**

SCALE: 1"=20' SHEET NO. 24 OF 56 SHEETS STA. 381+00.00 TO STA. 386+50.00

F.A.P. RTE.	SECTION	COUNTY	TOTAL SHEETS	SHEET NO.
595	(142-1, 142)R	ROCK ISLAND	1353	887
CONTRACT NO. 64B83				

FED. ROAD DIST. NO. 2 ILLINOIS FED. AID PROJECT

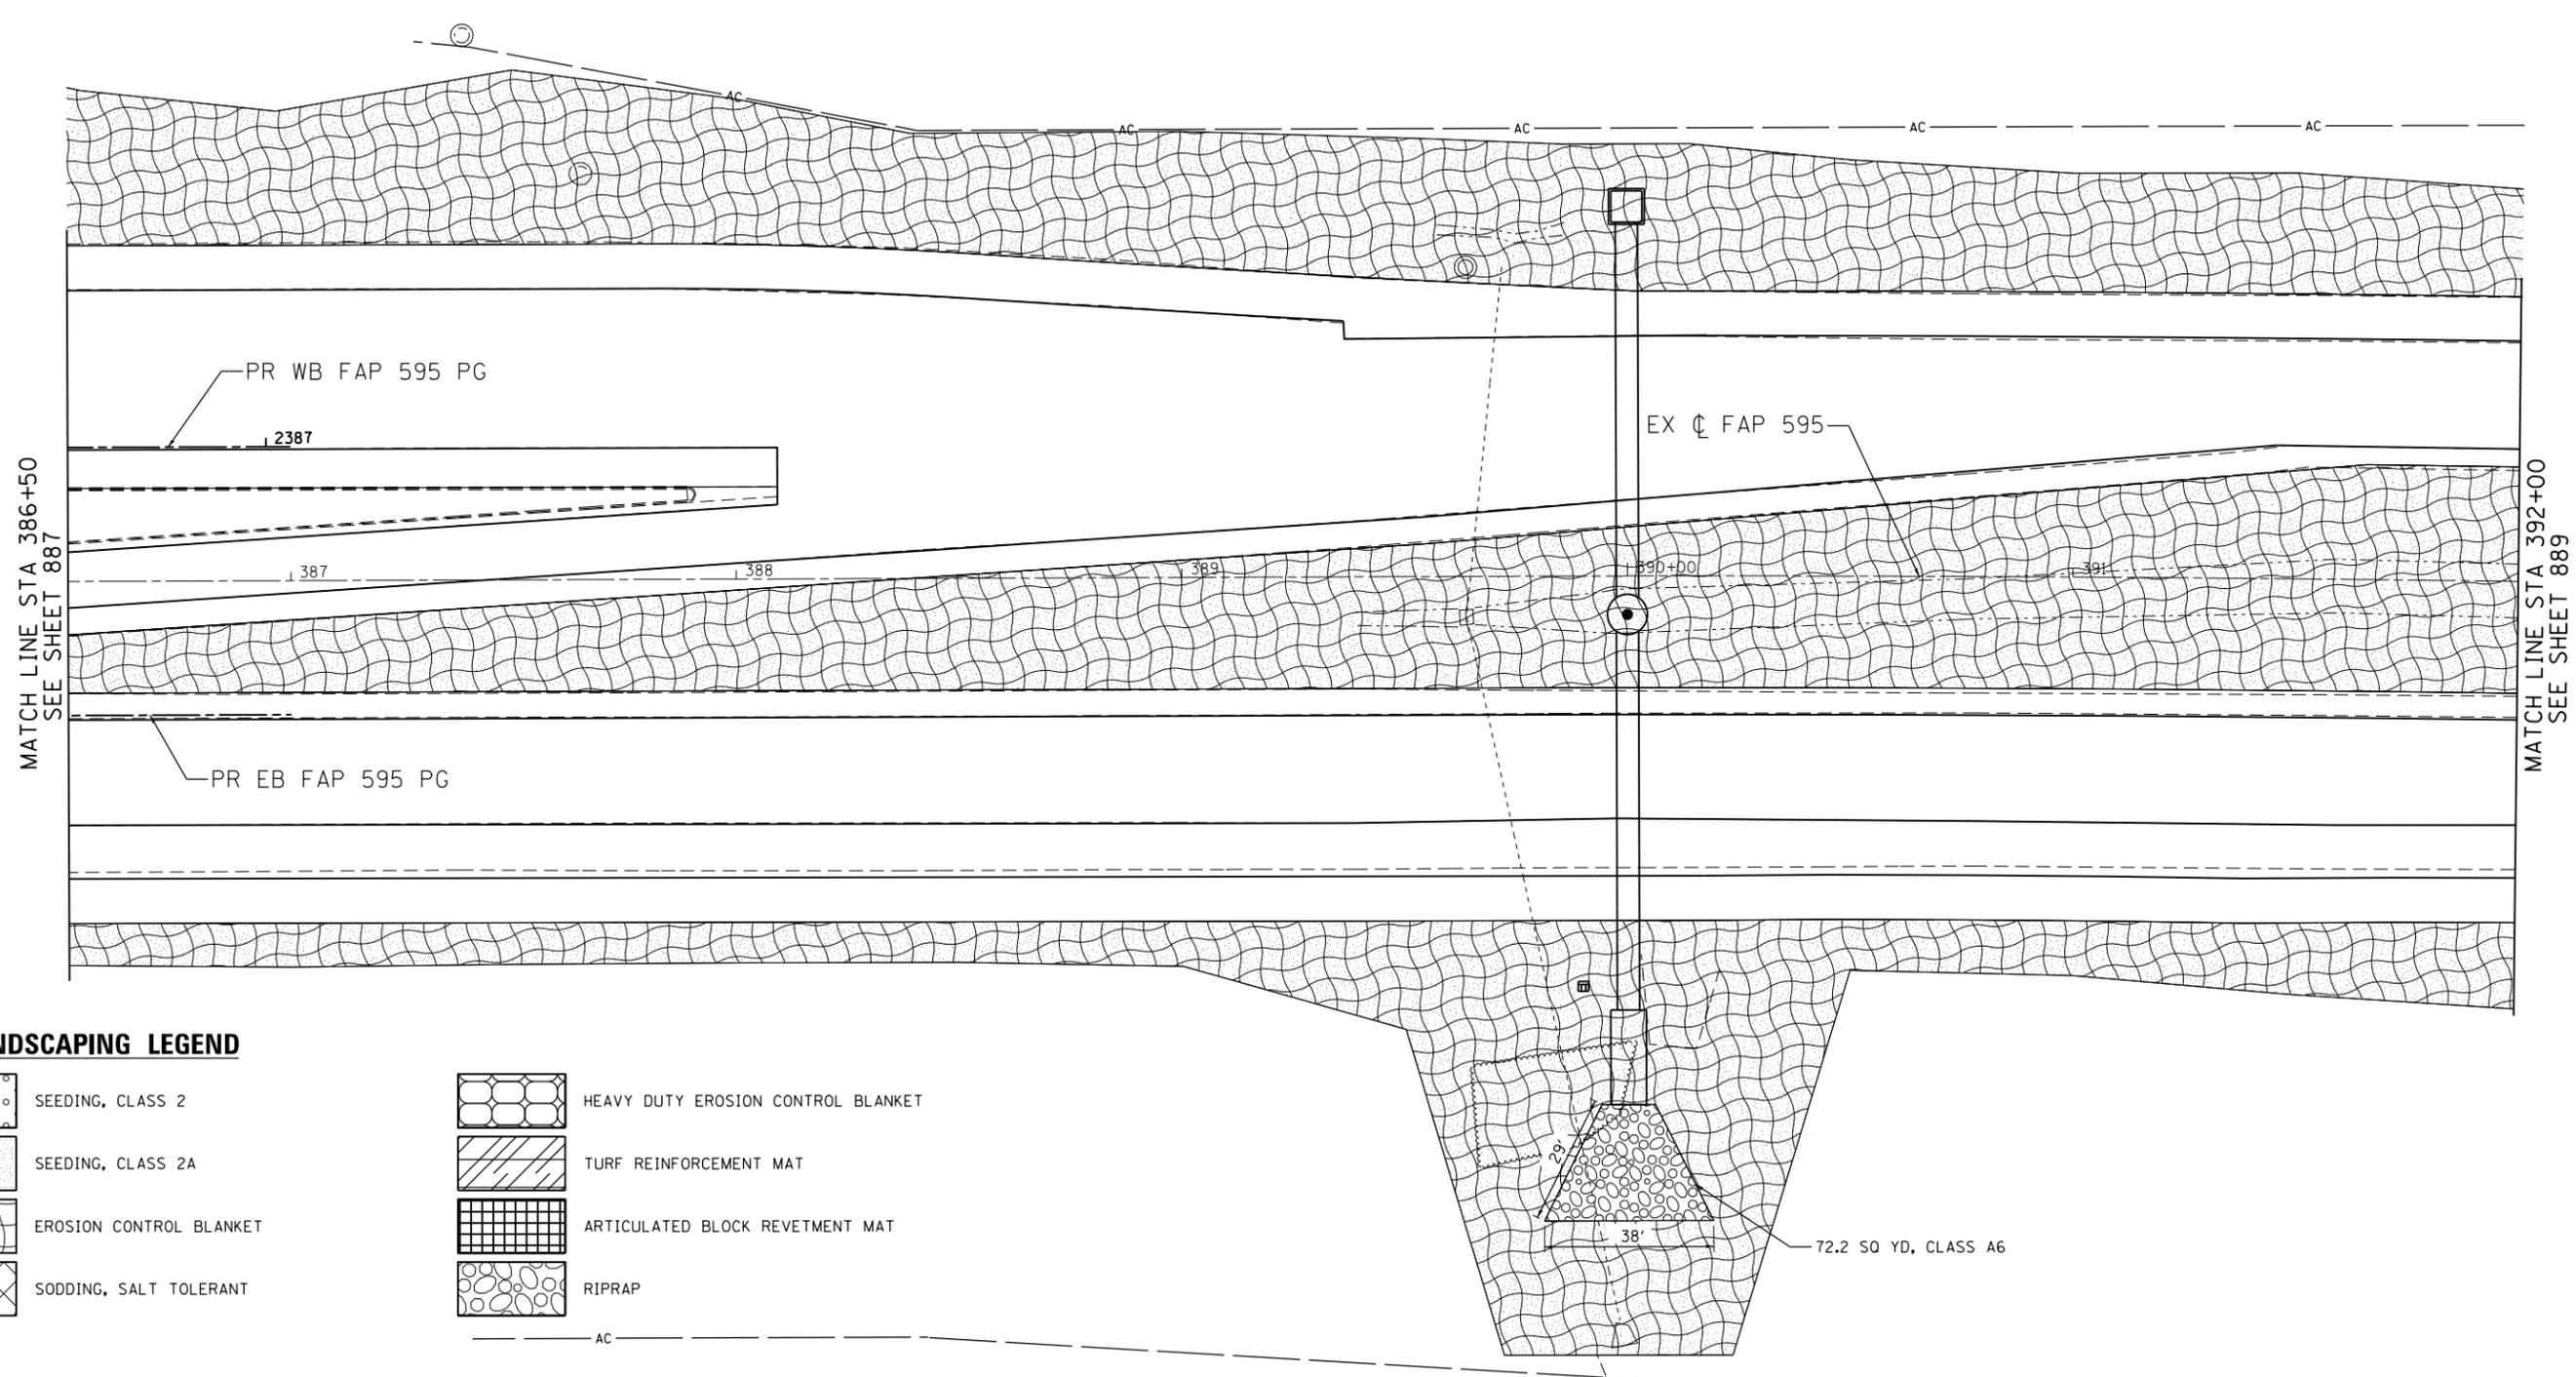

LANDSCAPING LEGEND

- | | | | |
|--|-------------------------|--|------------------------------------|
| | SEEDING, CLASS 2 | | HEAVY DUTY EROSION CONTROL BLANKET |
| | SEEDING, CLASS 2A | | TURF REINFORCEMENT MAT |
| | EROSION CONTROL BLANKET | | ARTICULATED BLOCK REVETMENT MAT |
| | SODDING, SALT TOLERANT | | RIPRAP |
- AC -----



USER NAME = Plotted by Linzi	DESIGNED - JAH	REVISED -
DRAWN - JAH	REVISED -	
PLOT SCALE = 40.0000' / in.	CHECKED - AG	REVISED -
PLOT DATE = 12/18/2014	DATE - 06/20/2014	REVISED -



**STATE OF ILLINOIS
DEPARTMENT OF TRANSPORTATION**


**FAP 595 (JOHN DEERE ROAD)
PERMANENT EROSION CONTROL AND LANDSCAPING PLANS**

SCALE: 1"=20' SHEET NO. 25 OF 56 SHEETS STA. 386+50.00 TO STA. 392+00.00

F.A.P. RTE.	SECTION	COUNTY	TOTAL SHEETS	SHEET NO.
595	(142-1, 142)R	ROCK ISLAND	1353	888
FED. ROAD DIST. NO. 2 ILLINOIS FED. AID PROJECT			CONTRACT NO. 64B83	

LANDSCAPING LEGEND

  -  SEEDING, CLASS 2
-  SEEDING, CLASS 2A
-  EROSION CONTROL BLANKET
-  SODDING, SALT TOLERANT
-  HEAVY DUTY EROSION CONTROL BLANKET
-  TURF REINFORCEMENT MAT
-  ARTICULATED BLOCK REVETMENT MAT
-  RIPRAP

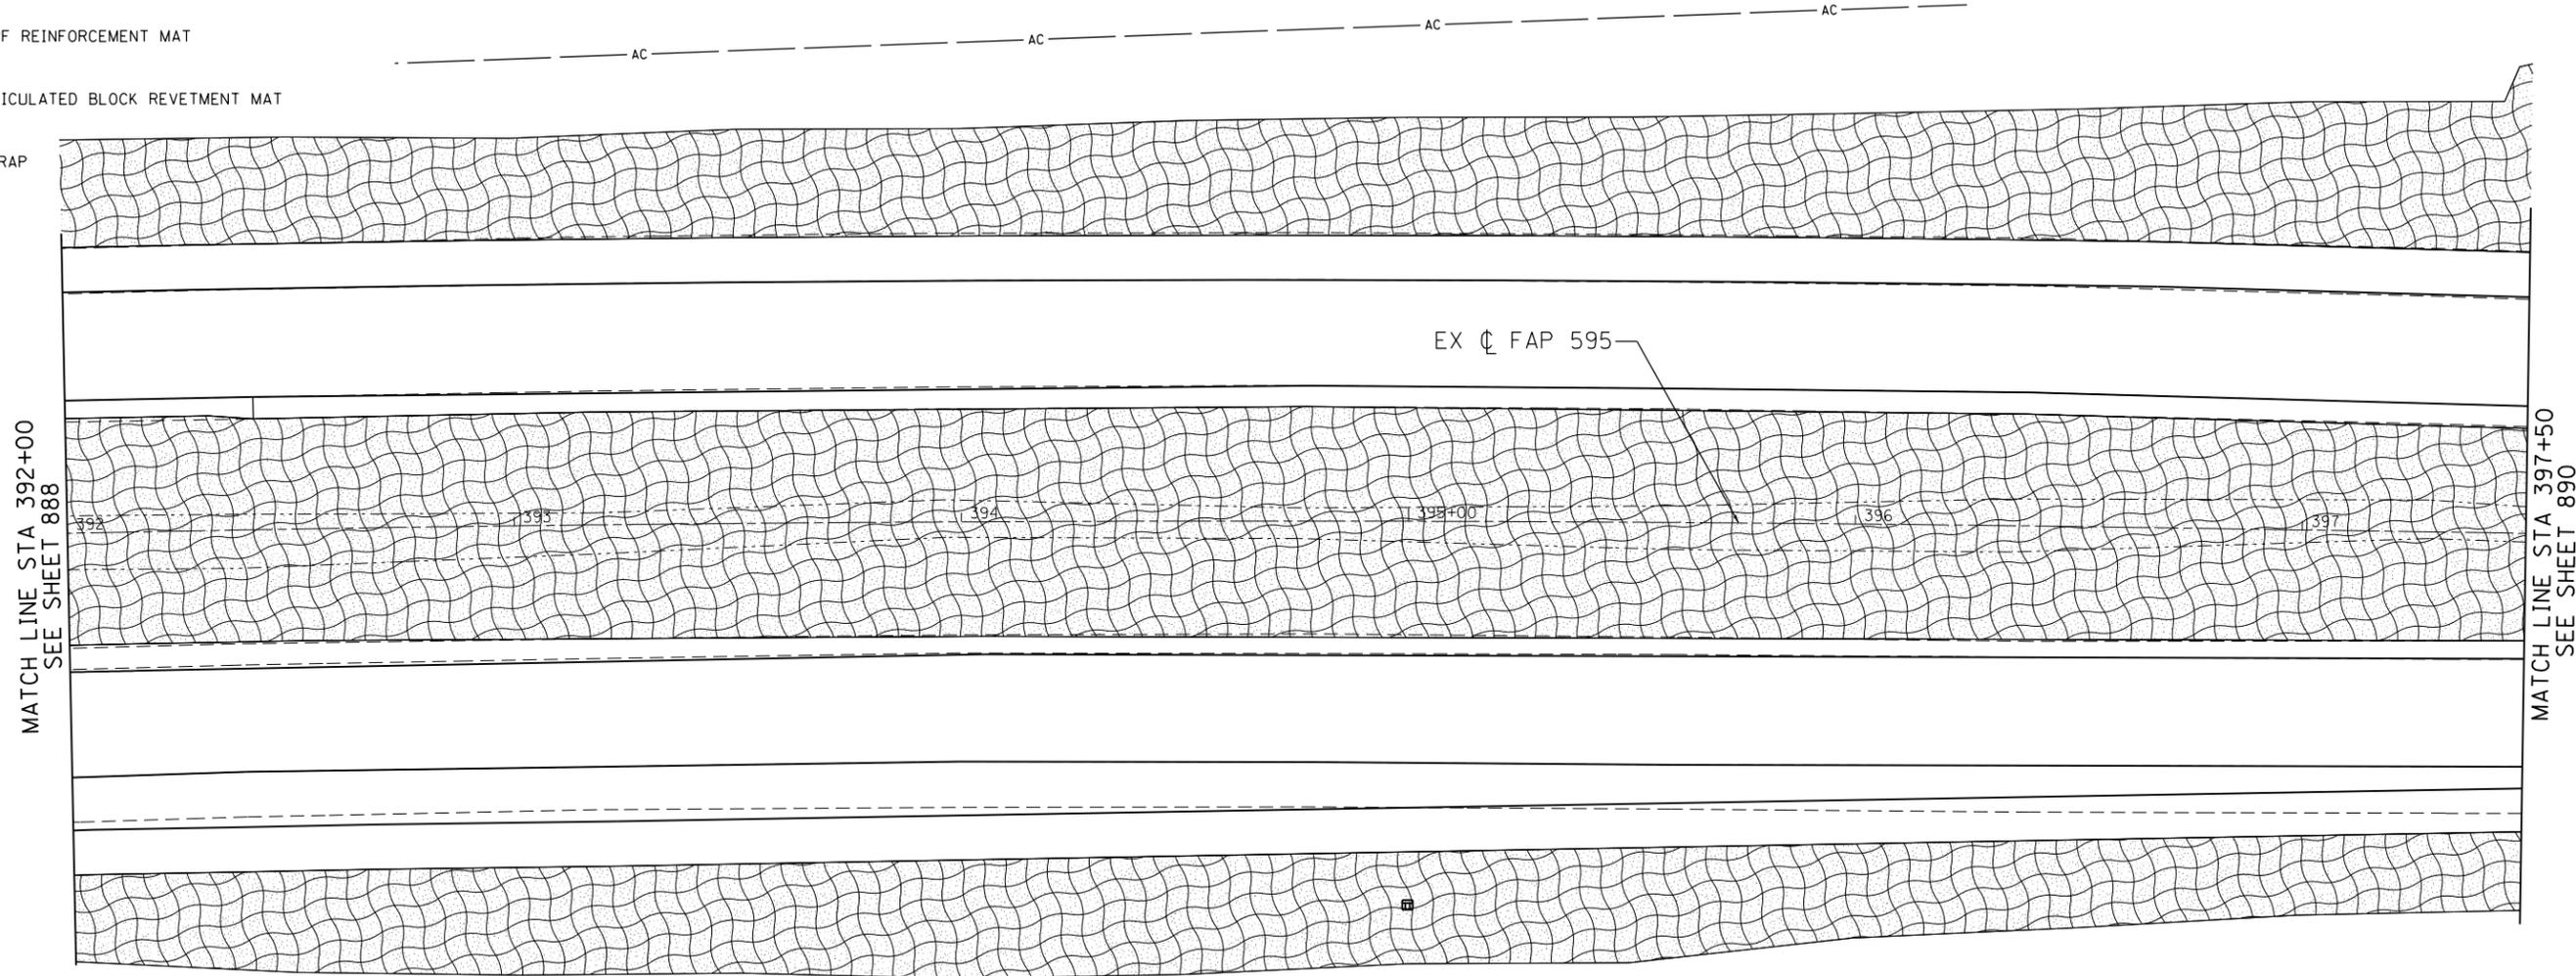


USER NAME = Plotted by LinZi	DESIGNED - JAH	REVISED -
DRAWN - JAH	REVISED -	
PLOT SCALE = 40.0000' / in.	CHECKED - AG	REVISED -
PLOT DATE = 12/18/2014	DATE - 06/20/2014	REVISED -

**STATE OF ILLINOIS
DEPARTMENT OF TRANSPORTATION**



**FAP 595 (JOHN DEERE ROAD)
PERMANENT EROSION CONTROL AND LANDSCAPING PLANS**

SCALE: 1"=20' SHEET NO. 26 OF 56 SHEETS STA. 392+00.00 TO STA. 397+50.00

F.A.P. RTE.	SECTION	COUNTY	TOTAL SHEETS	SHEET NO.
595	(142-1, 142)R	ROCK ISLAND	1353	889
CONTRACT NO. 64B83				
FED. ROAD DIST. NO. 2 ILLINOIS FED. AID PROJECT				

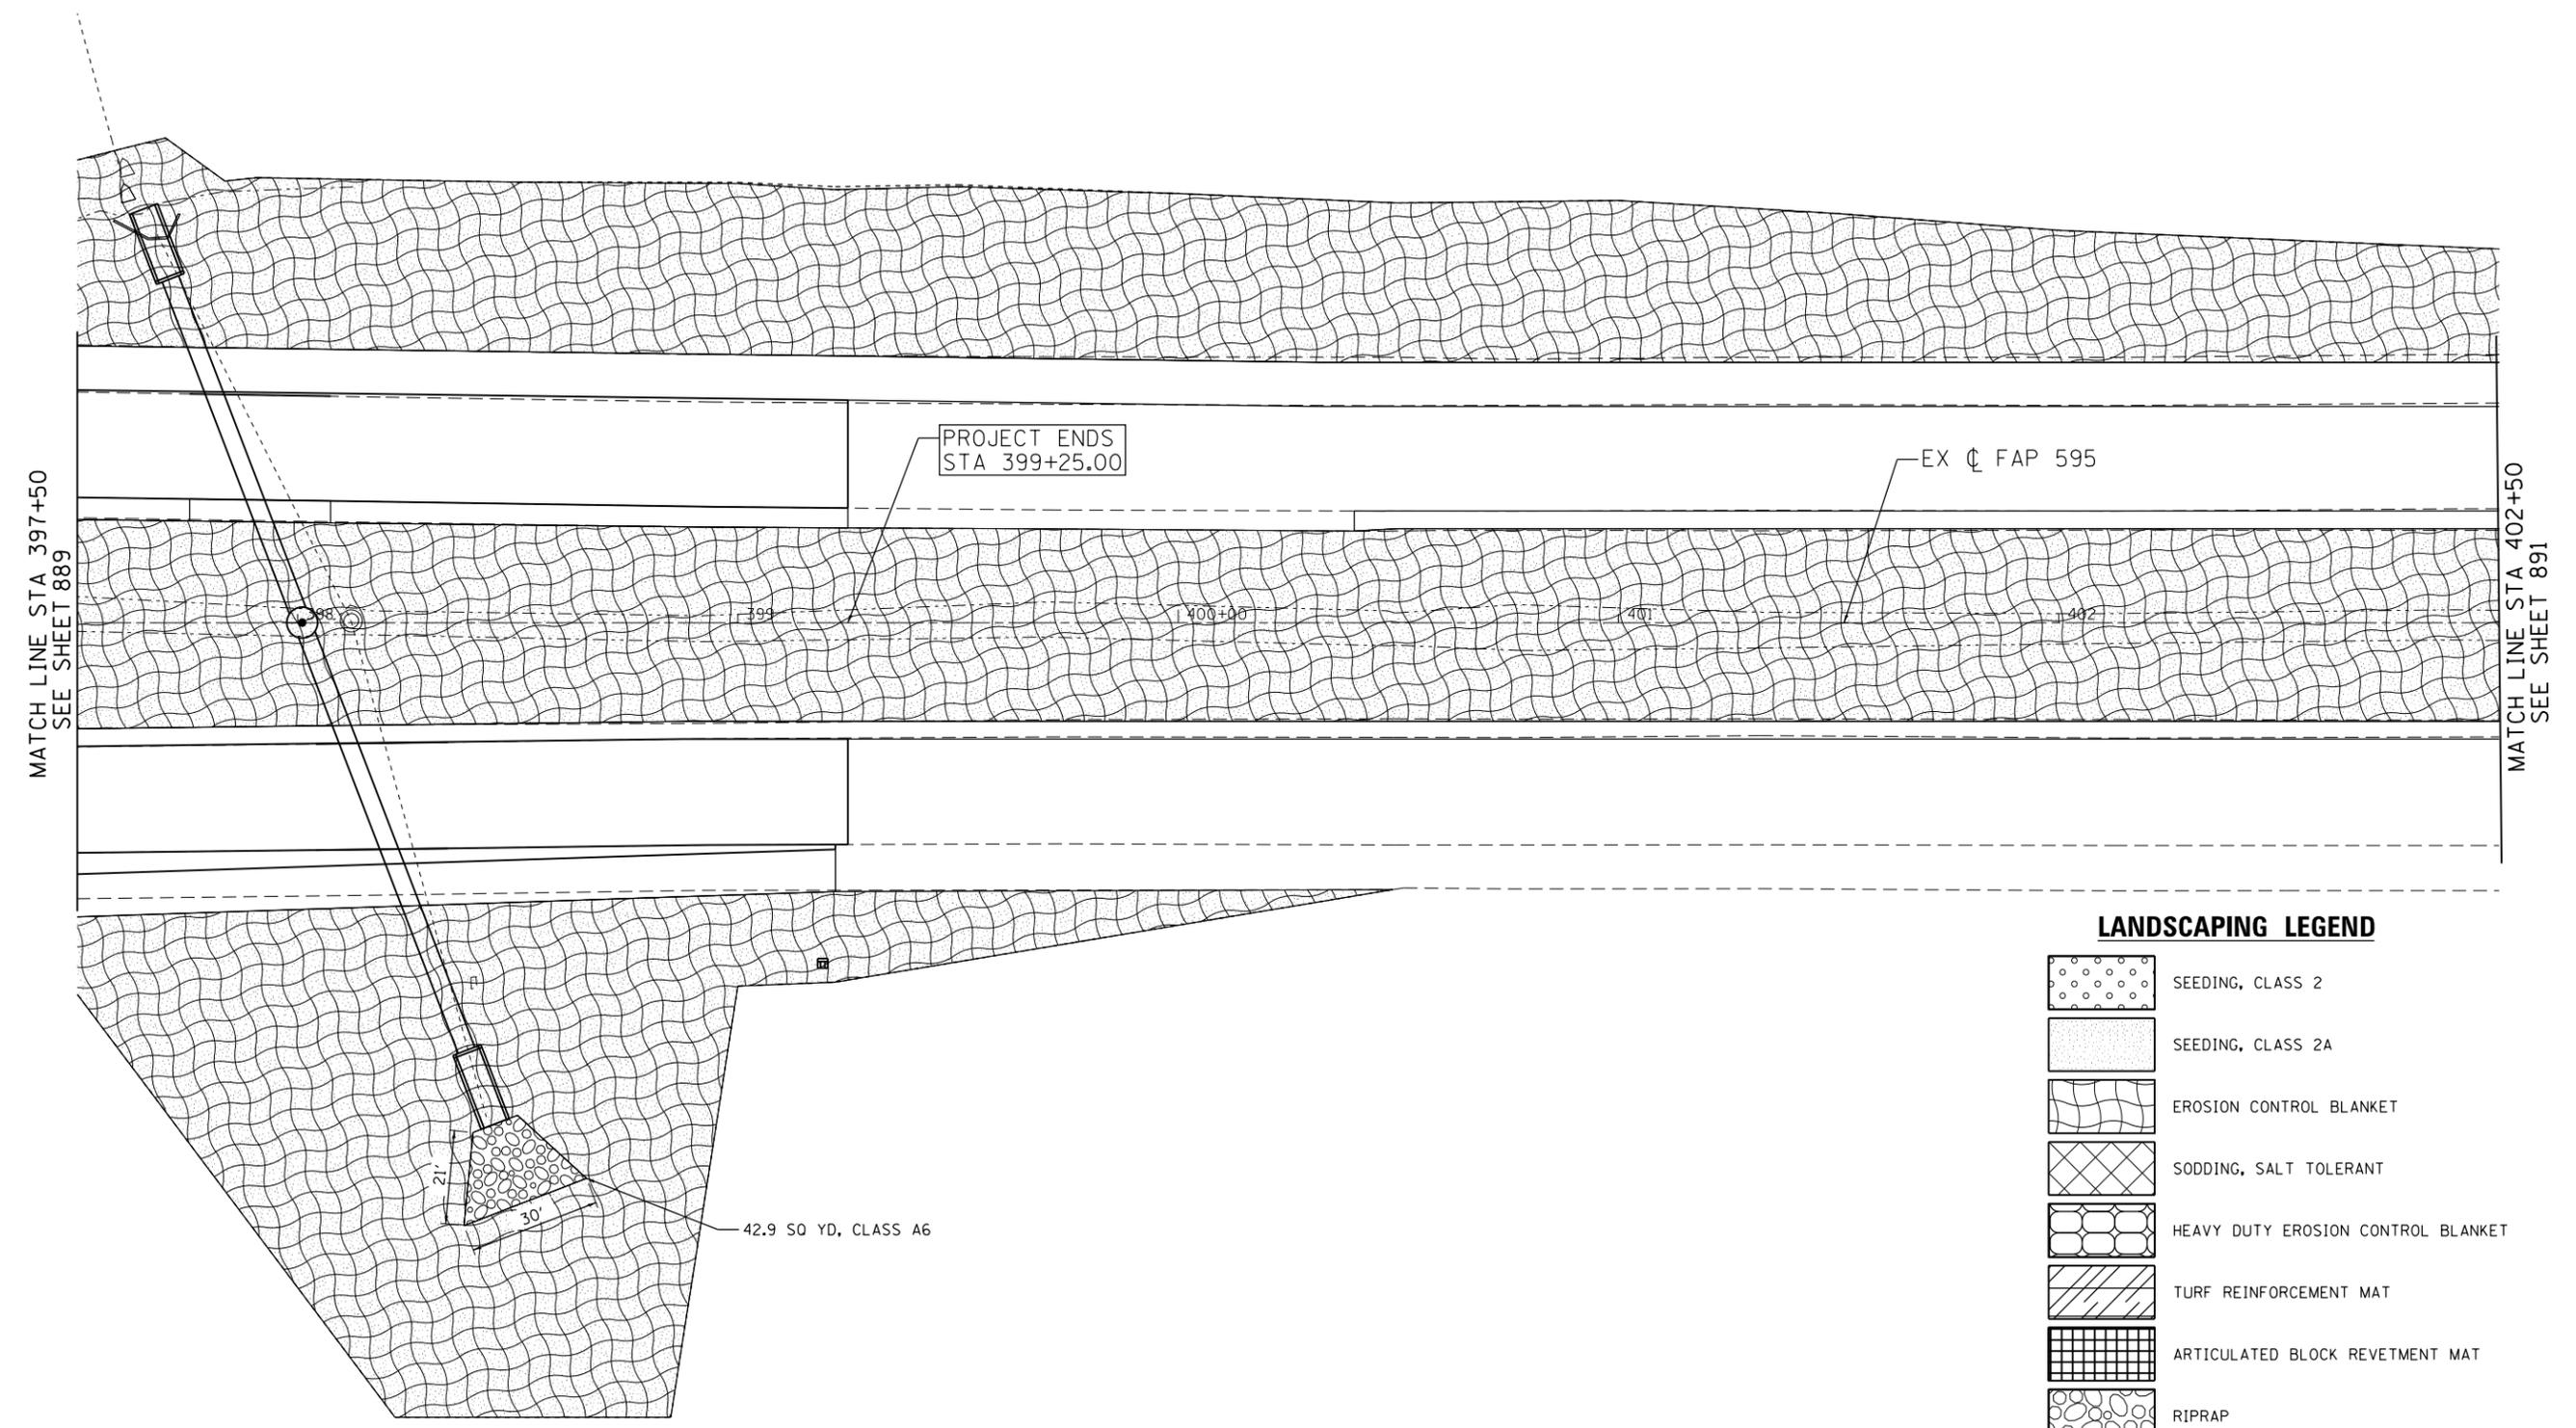

LANDSCAPING LEGEND

  -  SEEDING, CLASS 2
-  SEEDING, CLASS 2A
-  EROSION CONTROL BLANKET
-  SODDING, SALT TOLERANT
-  HEAVY DUTY EROSION CONTROL BLANKET
-  TURF REINFORCEMENT MAT
-  ARTICULATED BLOCK REVETMENT MAT
-  RIPRAP



LIN ENGINEERING, LTD.
 Consulting Engineers
 Springfield, Illinois


USER NAME = Plotted by LinZi	DESIGNED - JAH	REVISED -
DRAWN - JAH	REVISOR -	
PLOT SCALE = 40.0000' / in.	CHECKED - AG	REVISOR -
PLOT DATE = 12/18/2014	DATE - 06/20/2014	REVISOR -

**STATE OF ILLINOIS
 DEPARTMENT OF TRANSPORTATION**



**FAP 595 (JOHN DEERE ROAD)
 PERMANENT EROSION CONTROL AND LANDSCAPING PLANS**

SCALE: 1"=20' SHEET NO. 27 OF 56 SHEETS STA. 397+50.00 TO STA. 402+50.00

F.A.P. RTE.	SECTION	COUNTY	TOTAL SHEETS	SHEET NO.
595	(142-1, 142)R	ROCK ISLAND	1353	890
FED. ROAD DIST. NO. 2 ILLINOIS FED. AID PROJECT			CONTRACT NO. 64B83	

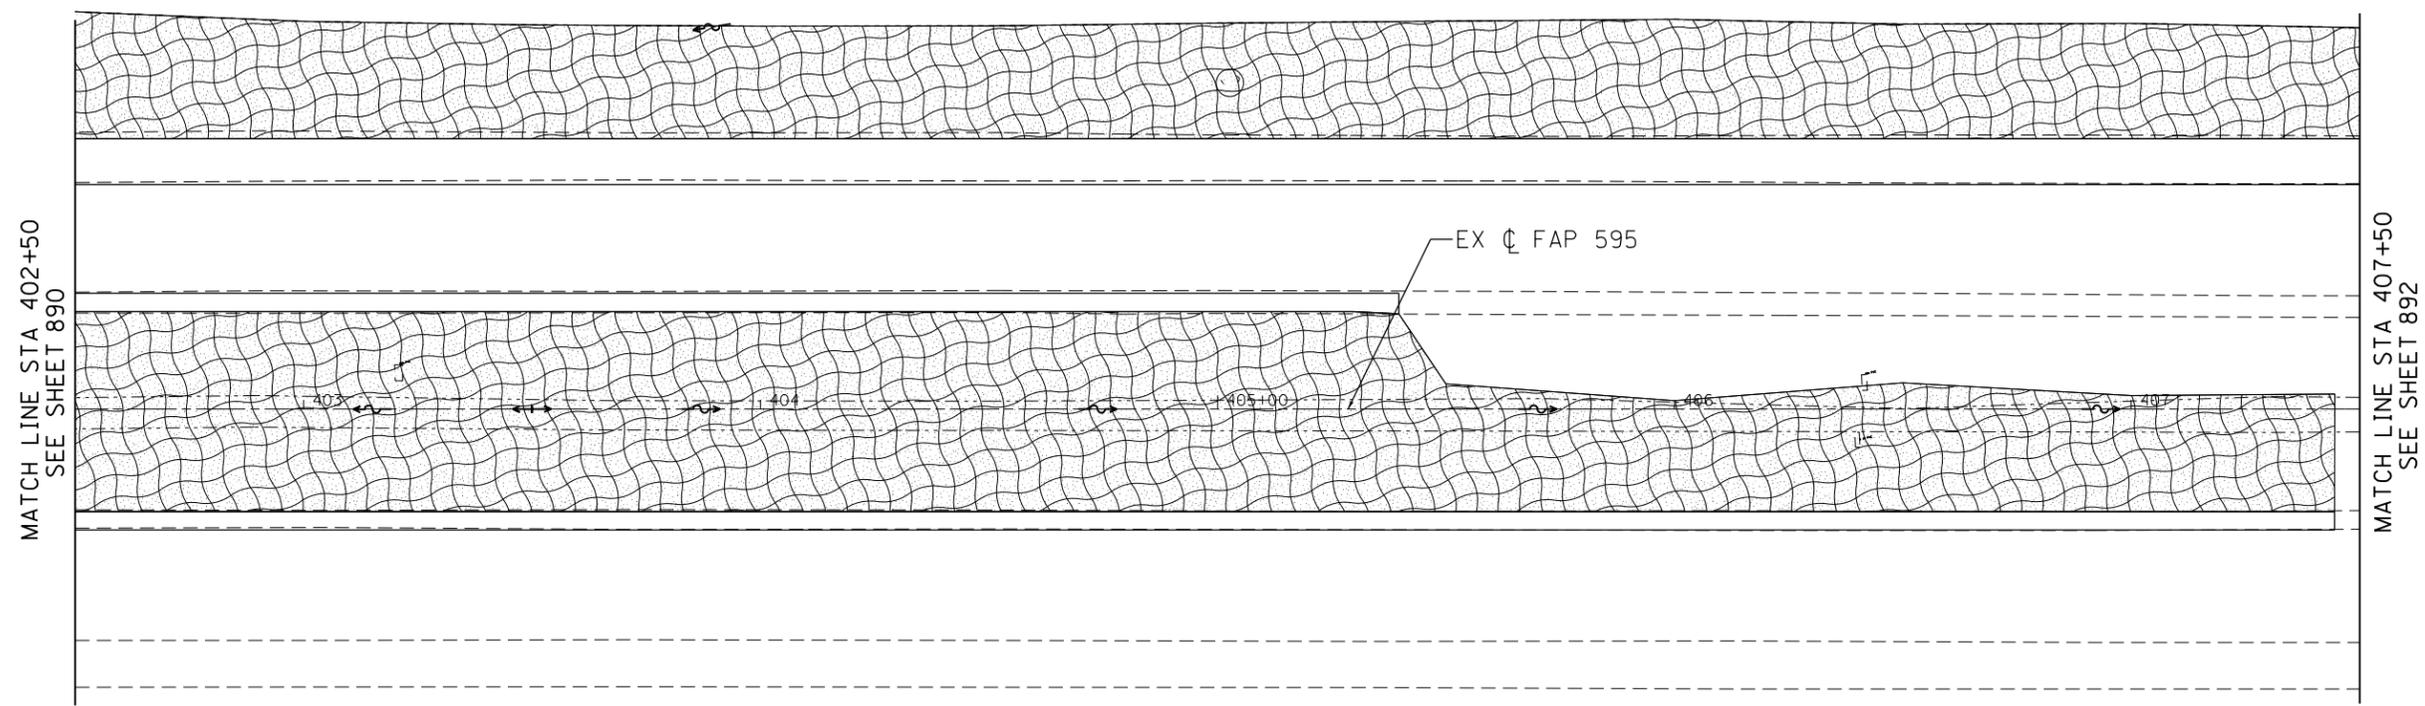

LANDSCAPING LEGEND

  -  SEEDING, CLASS 2
-  SEEDING, CLASS 2A
-  EROSION CONTROL BLANKET
-  SODDING, SALT TOLERANT
-  HEAVY DUTY EROSION CONTROL BLANKET
-  TURF REINFORCEMENT MAT
-  ARTICULATED BLOCK REVETMENT MAT
-  RIPRAP




USER NAME = Plotted by Linzi	DESIGNED - JAH	REVISED -
	DRAWN - JAH	REVISED -
PLOT SCALE = 40.0000' / in.	CHECKED - AG	REVISED -
PLOT DATE = 12/18/2014	DATE - 06/20/2014	REVISED -



**STATE OF ILLINOIS
DEPARTMENT OF TRANSPORTATION**

FAP 595 (JOHN DEERE ROAD) PERMANENT EROSION CONTROL AND LANDSCAPING PLANS		
SCALE: 1"=20'	SHEET NO. 28 OF 56 SHEETS	STA. 402+50.00 TO STA. 407+50.00

F.A.P. RTE.	SECTION	COUNTY	TOTAL SHEETS	SHEET NO.
595	(142-1, 142)R	ROCK ISLAND	1353	891
FED. ROAD DIST. NO. 2 ILLINOIS FED. AID PROJECT			CONTRACT NO. 64B83	

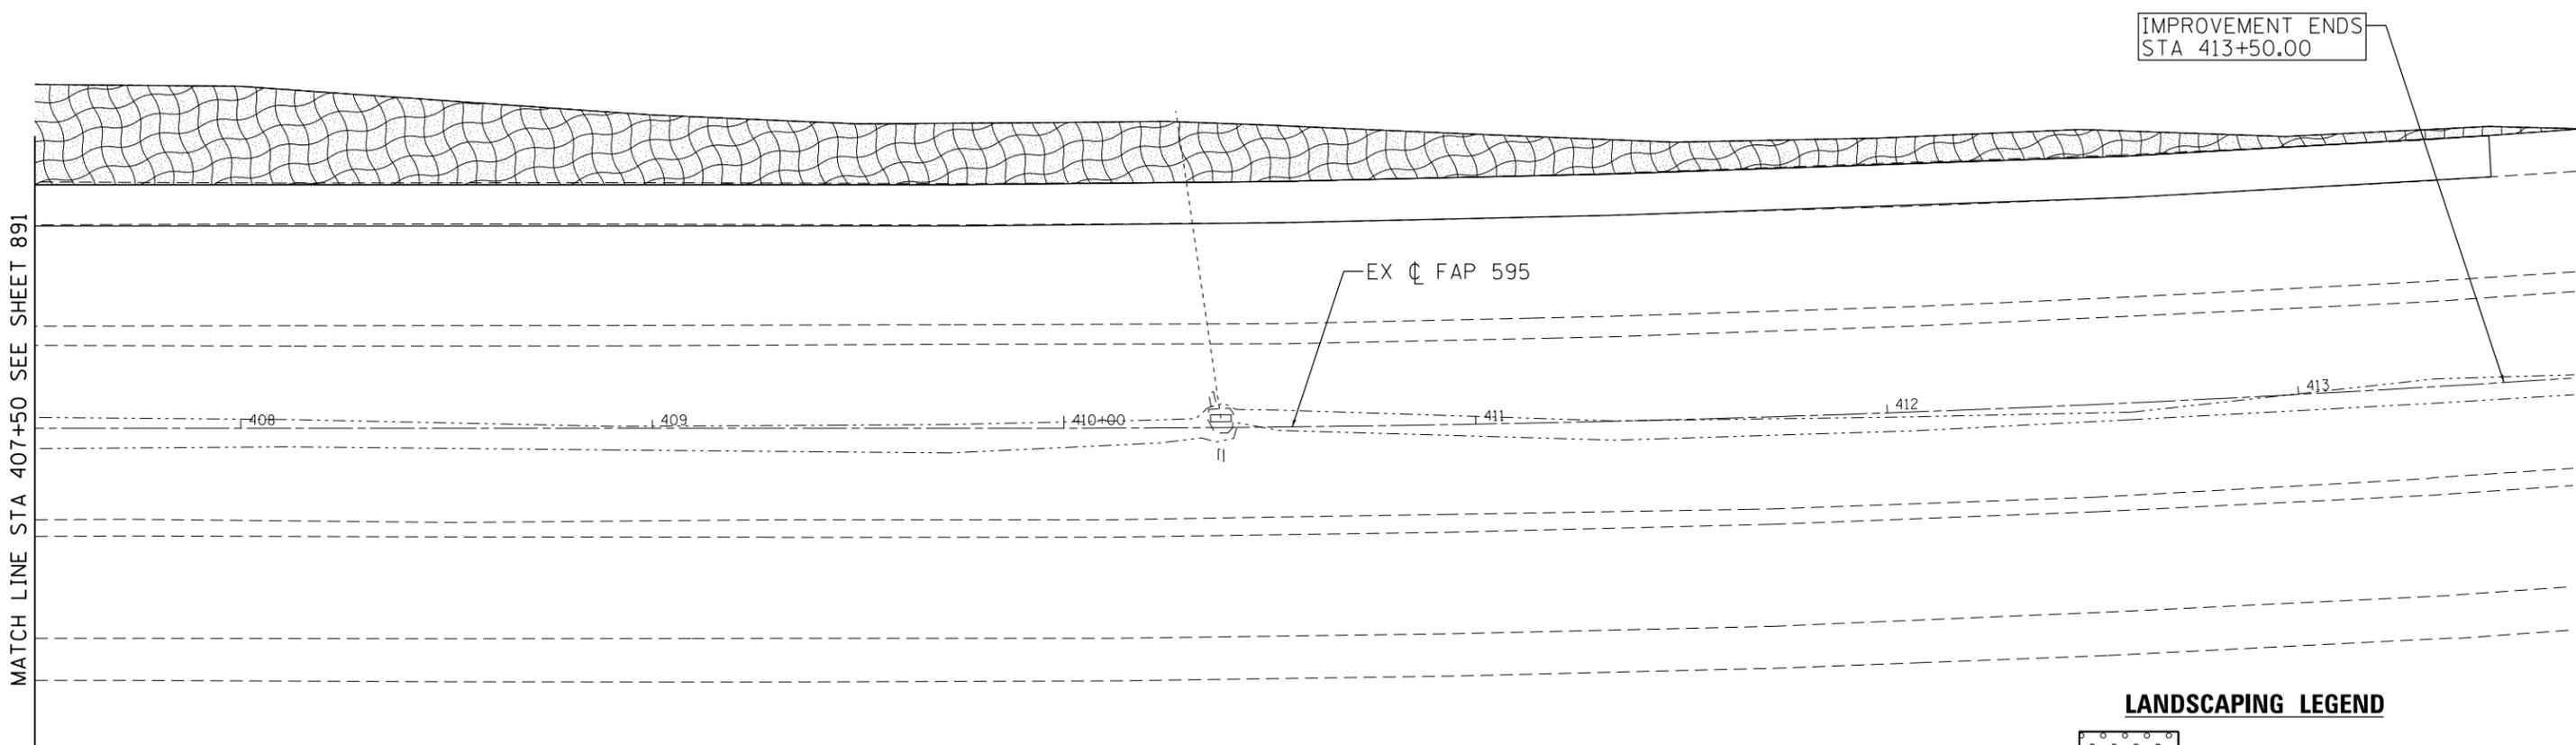

LANDSCAPING LEGEND

  -  SEEDING, CLASS 2
-  SEEDING, CLASS 2A
-  EROSION CONTROL BLANKET
-  SODDING, SALT TOLERANT
-  HEAVY DUTY EROSION CONTROL BLANKET
-  TURF REINFORCEMENT MAT
-  ARTICULATED BLOCK REVETMENT MAT
-  RIPRAP



LIN ENGINEERING, LTD.
 Consulting Engineers
 Springfield, Illinois

USER NAME = Plotted by LinZi	DESIGNED - JAH	REVISED -
	DRAWN - JAH	REVISED -
PLOT SCALE = 40.0000' / in.	CHECKED - AG	REVISED -
PLOT DATE = 12/18/2014	DATE - 06/20/2014	REVISED -




**STATE OF ILLINOIS
 DEPARTMENT OF TRANSPORTATION**

**FAP 595 (JOHN DEERE ROAD)
 PERMANENT EROSION CONTROL AND LANDSCAPING PLANS**

SCALE: 1"=20' SHEET NO. 29 OF 56 SHEETS STA. 407+50.00 TO STA. 409+75.00

F.A.P. RTE.	SECTION	COUNTY	TOTAL SHEETS	SHEET NO.
595	(142-1, 142)R	ROCK ISLAND	1353	892
FED. ROAD DIST. NO. 2 ILLINOIS FED. AID PROJECT			CONTRACT NO. 64B83	

LANDSCAPING LEGEND

   -  SEEDING, CLASS 2
-  SEEDING, CLASS 2A
-  EROSION CONTROL BLANKET
-  SODDING, SALT TOLERANT
-  HEAVY DUTY EROSION CONTROL BLANKET
-  TURF REINFORCEMENT MAT
-  ARTICULATED BLOCK REVETMENT MAT
-  RIPRAP



Lin Engineering, Ltd.
 Consulting Engineers
 Springfield, Illinois

USER NAME = Plotted by LinZl	DESIGNED - JAH	REVISED -
PLOT SCALE = 48.0000' / in.	DRAWN - JAH	REVISED -
PLOT DATE = 12/18/2014	CHECKED - JAH	REVISED -
	DATE - 06/20/2014	REVISED -



**STATE OF ILLINOIS
 DEPARTMENT OF TRANSPORTATION**


**38TH STREET
 PERMANENT EROSION CONTROL AND LANDSCAPING PLANS**

SCALE: 1"=20' SHEET NO. 30 OF 56 SHEETS STA. 156+80.00 TO STA. 162+08.00

F.A.P. RTE.	SECTION	COUNTY	TOTAL SHEETS	SHEET NO.
595	(142-1, 142)R	ROCK ISLAND	1353	893
FED. ROAD DIST. NO. 2 ILLINOIS FED. AID PROJECT			CONTRACT NO. 64B83	

LANDSCAPING LEGEND

  -  SEEDING, CLASS 2
-  SEEDING, CLASS 2A
-  EROSION CONTROL BLANKET
-  SODDING, SALT TOLERANT
-  HEAVY DUTY EROSION CONTROL BLANKET
-  TURF REINFORCEMENT MAT
-  ARTICULATED BLOCK REVETMENT MAT
-  RIPRAP

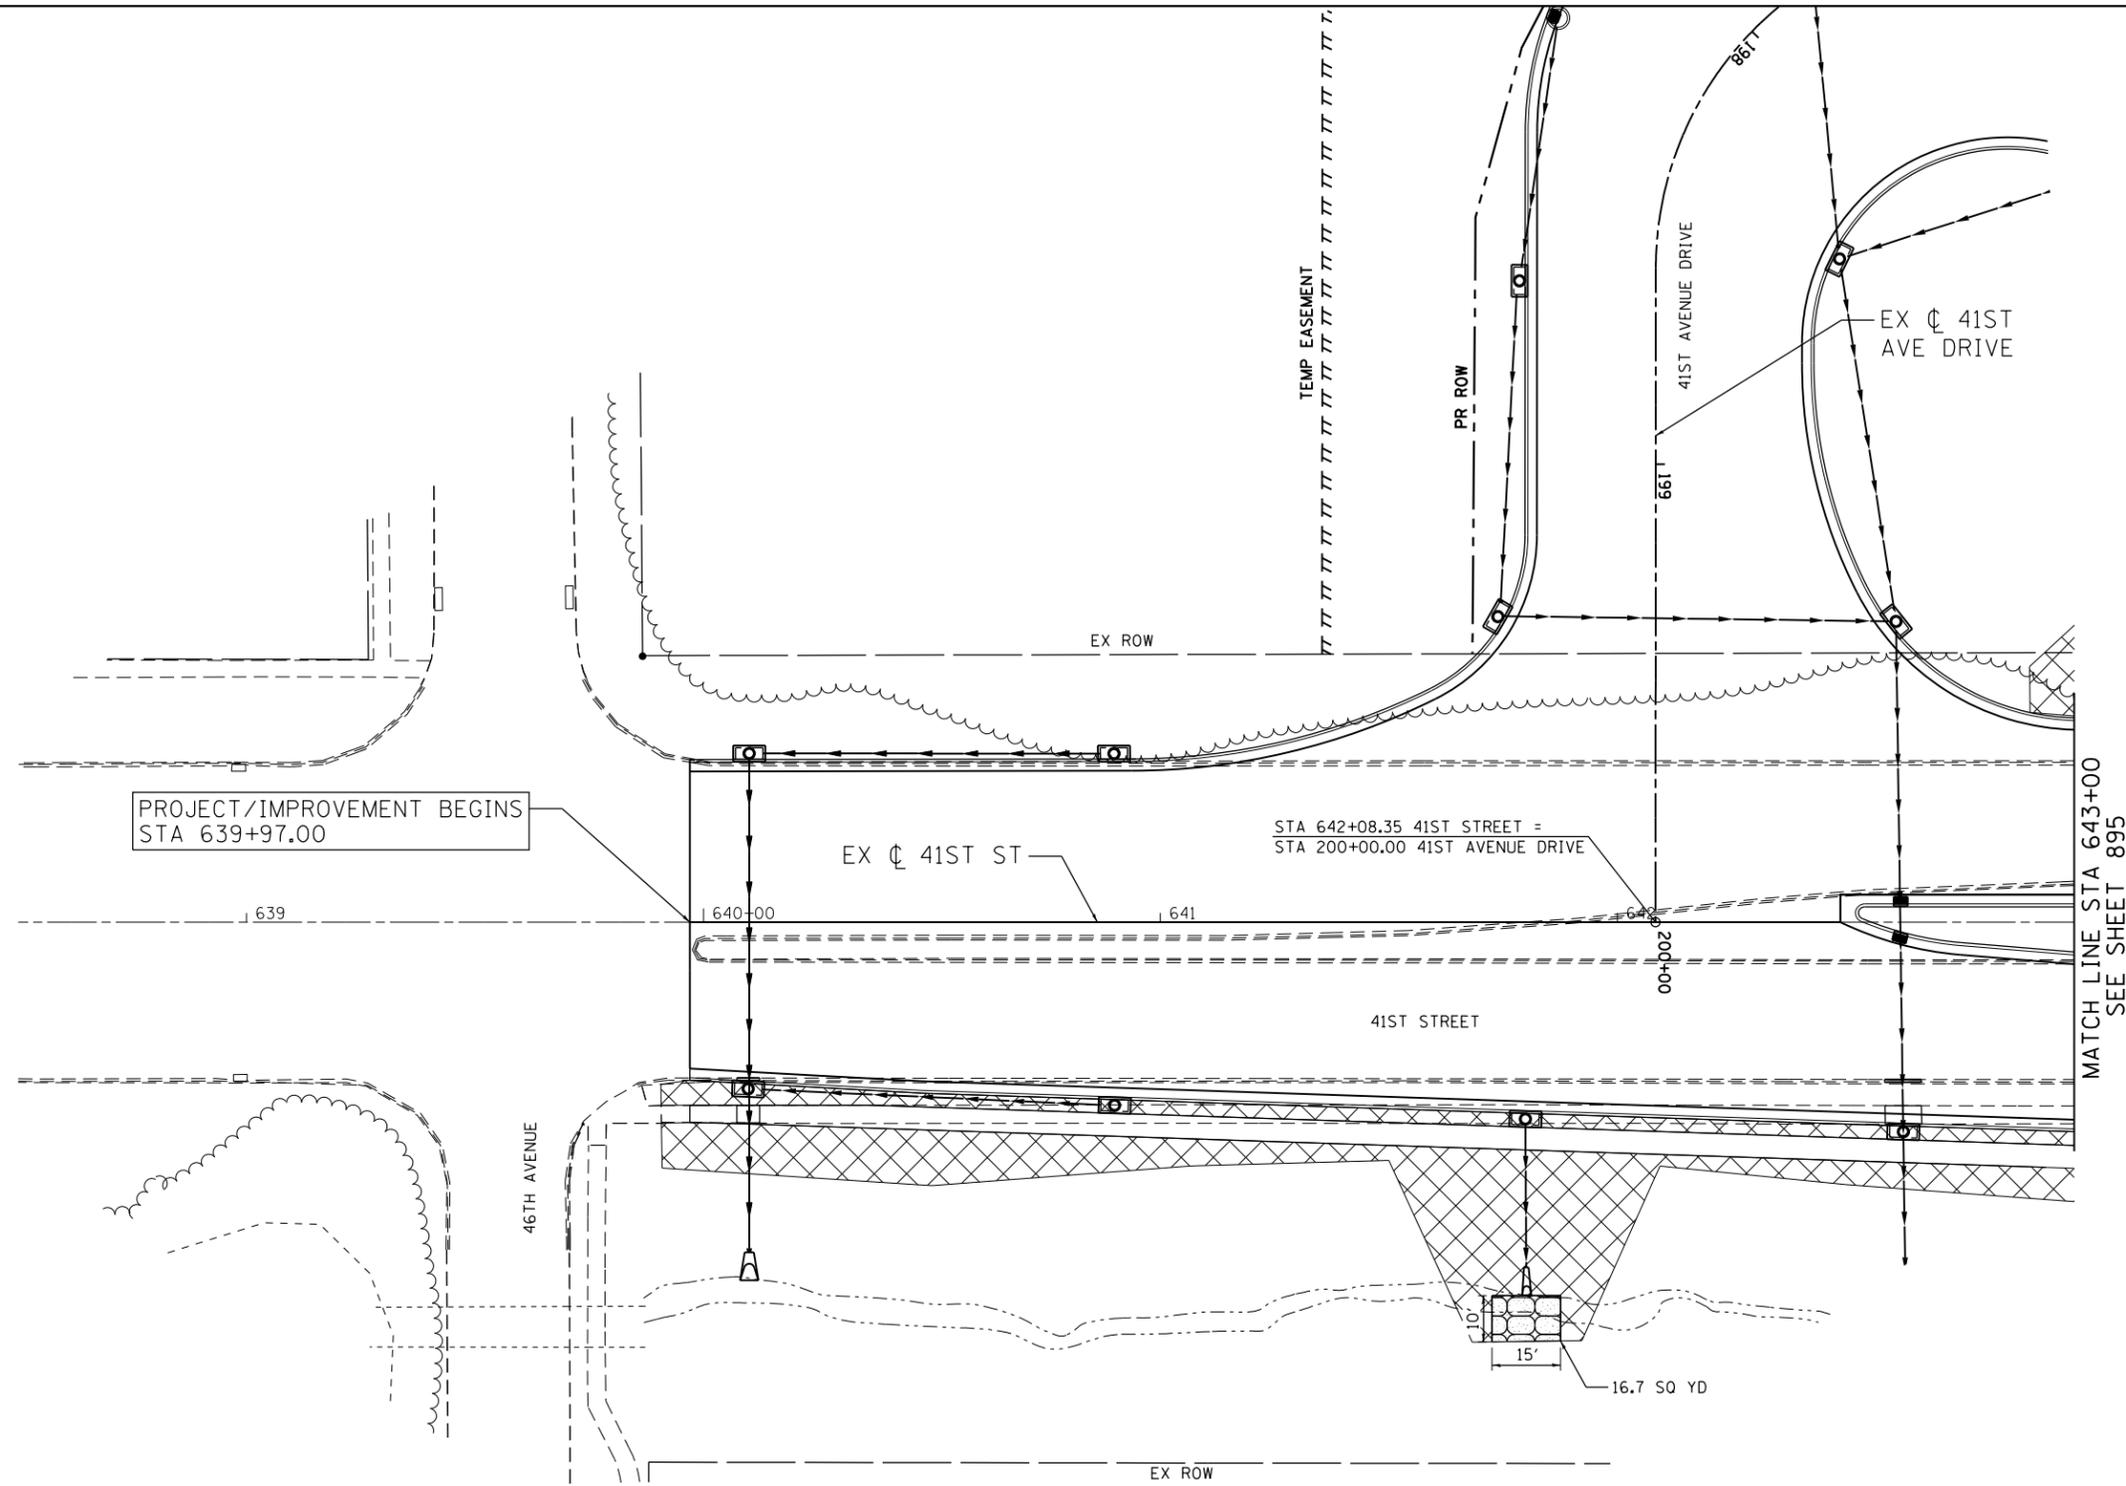

MATCH LINE STA 643+00
SEE SHEET 895



Lin Engineering, Ltd.
Consulting Engineers
Springfield, Illinois


USER NAME = Plotted by LinZi	DESIGNED - JAH	REVISED -
	DRAWN - JAH	REVISED -
PLOT SCALE = 40.0000' / in.	CHECKED - AG	REVISED -
PLOT DATE = 12/18/2014	DATE - 06/20/2014	REVISED -

**STATE OF ILLINOIS
DEPARTMENT OF TRANSPORTATION**




**41ST STREET
PERMANENT EROSION CONTROL AND LANDSCAPING PLANS**


SCALE: 1"=20' SHEET NO. 31 OF 56 SHEETS STA. 639+97.00 TO STA. 643+00.00

F.A.P. RTE.	SECTION	COUNTY	TOTAL SHEETS	SHEET NO.
595	(142-1, 142)R	ROCK ISLAND	1353	894
FED. ROAD DIST. NO. 2 ILLINOIS FED. AID PROJECT			CONTRACT NO. 64B83	

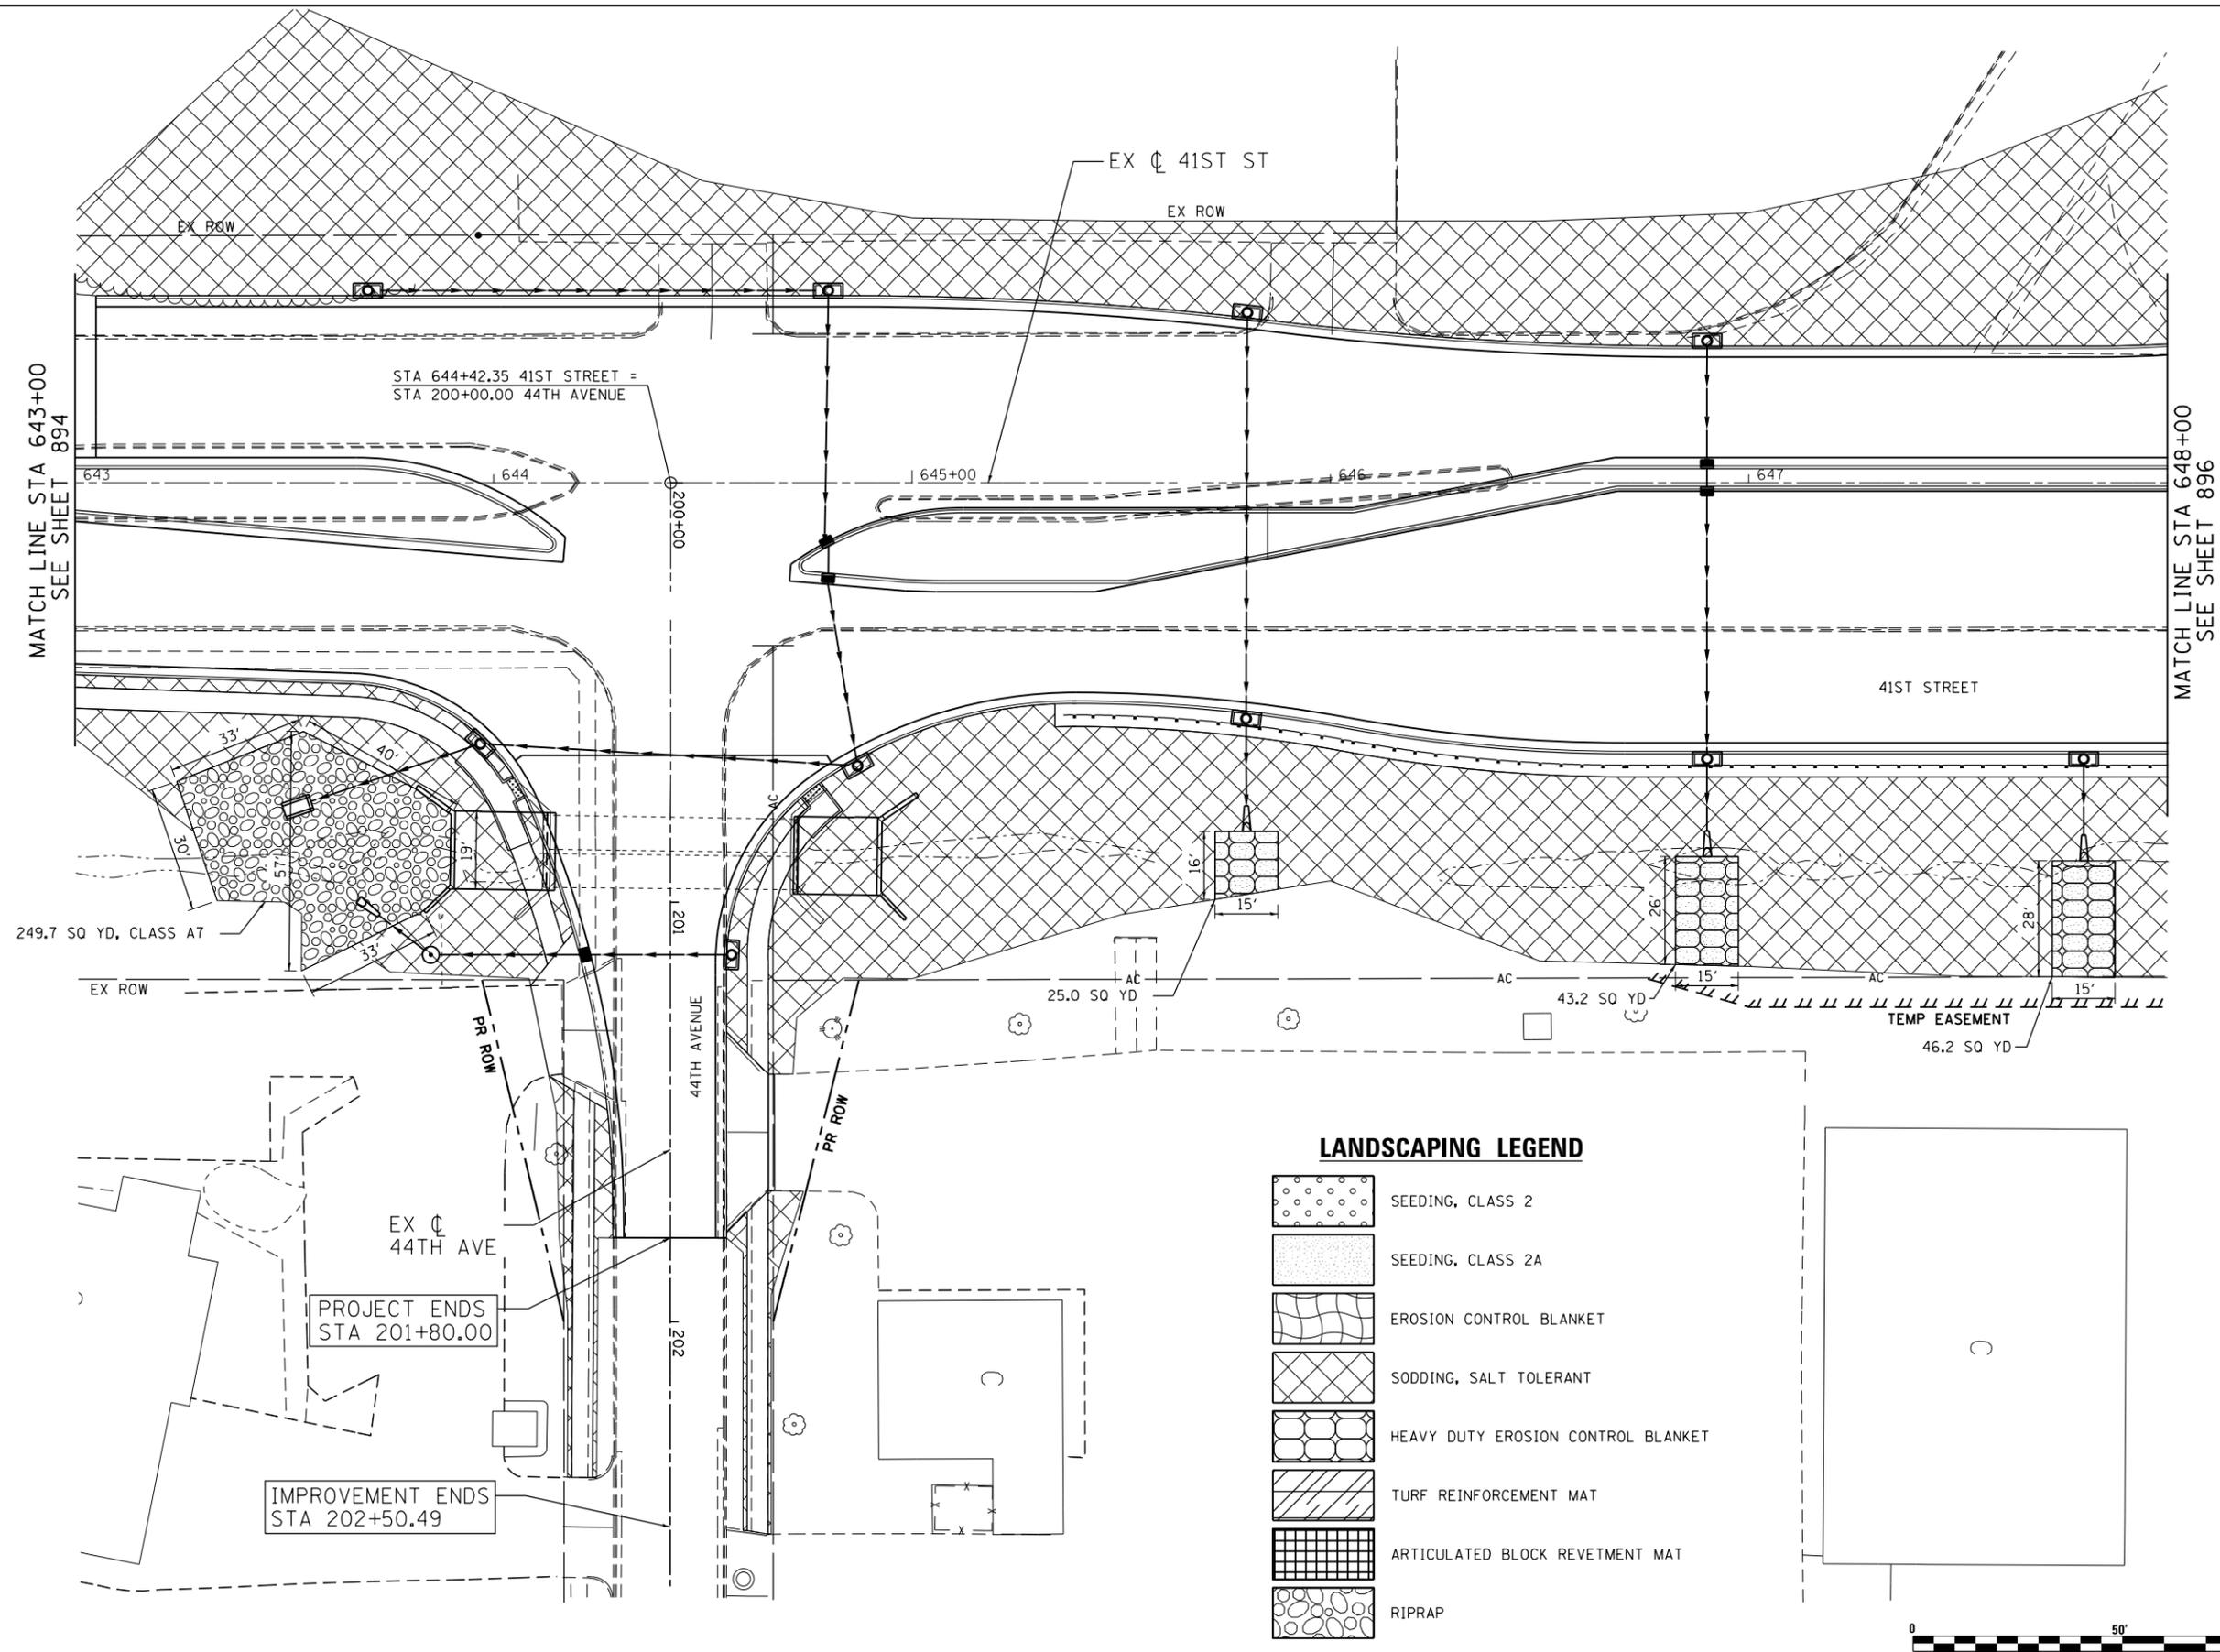




LANDSCAPING LEGEND

   
-  SEEDING, CLASS 2
-  SEEDING, CLASS 2A
-  EROSION CONTROL BLANKET
-  SODDING, SALT TOLERANT
-  HEAVY DUTY EROSION CONTROL BLANKET
-  TURF REINFORCEMENT MAT
-  ARTICULATED BLOCK REVETMENT MAT
-  RIPRAP

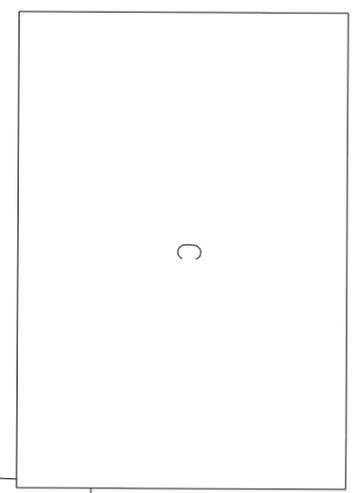

SEE PERMANENT EROSION CONTROL
& LANDSCAPING PLANS - FAP 595
(JOHN DEERE ROAD)


LANDSCAPING LEGEND

   -  SEEDING, CLASS 2
-  SEEDING, CLASS 2A
-  EROSION CONTROL BLANKET
-  SODDING, SALT TOLERANT
-  HEAVY DUTY EROSION CONTROL BLANKET
-  TURF REINFORCEMENT MAT
-  ARTICULATED BLOCK REVETMENT MAT
-  RIPRAP

 

MATCH LINE STA 648+00
SEE SHEET 895

MATCH LINE STA 653+00
SEE SHEET 897

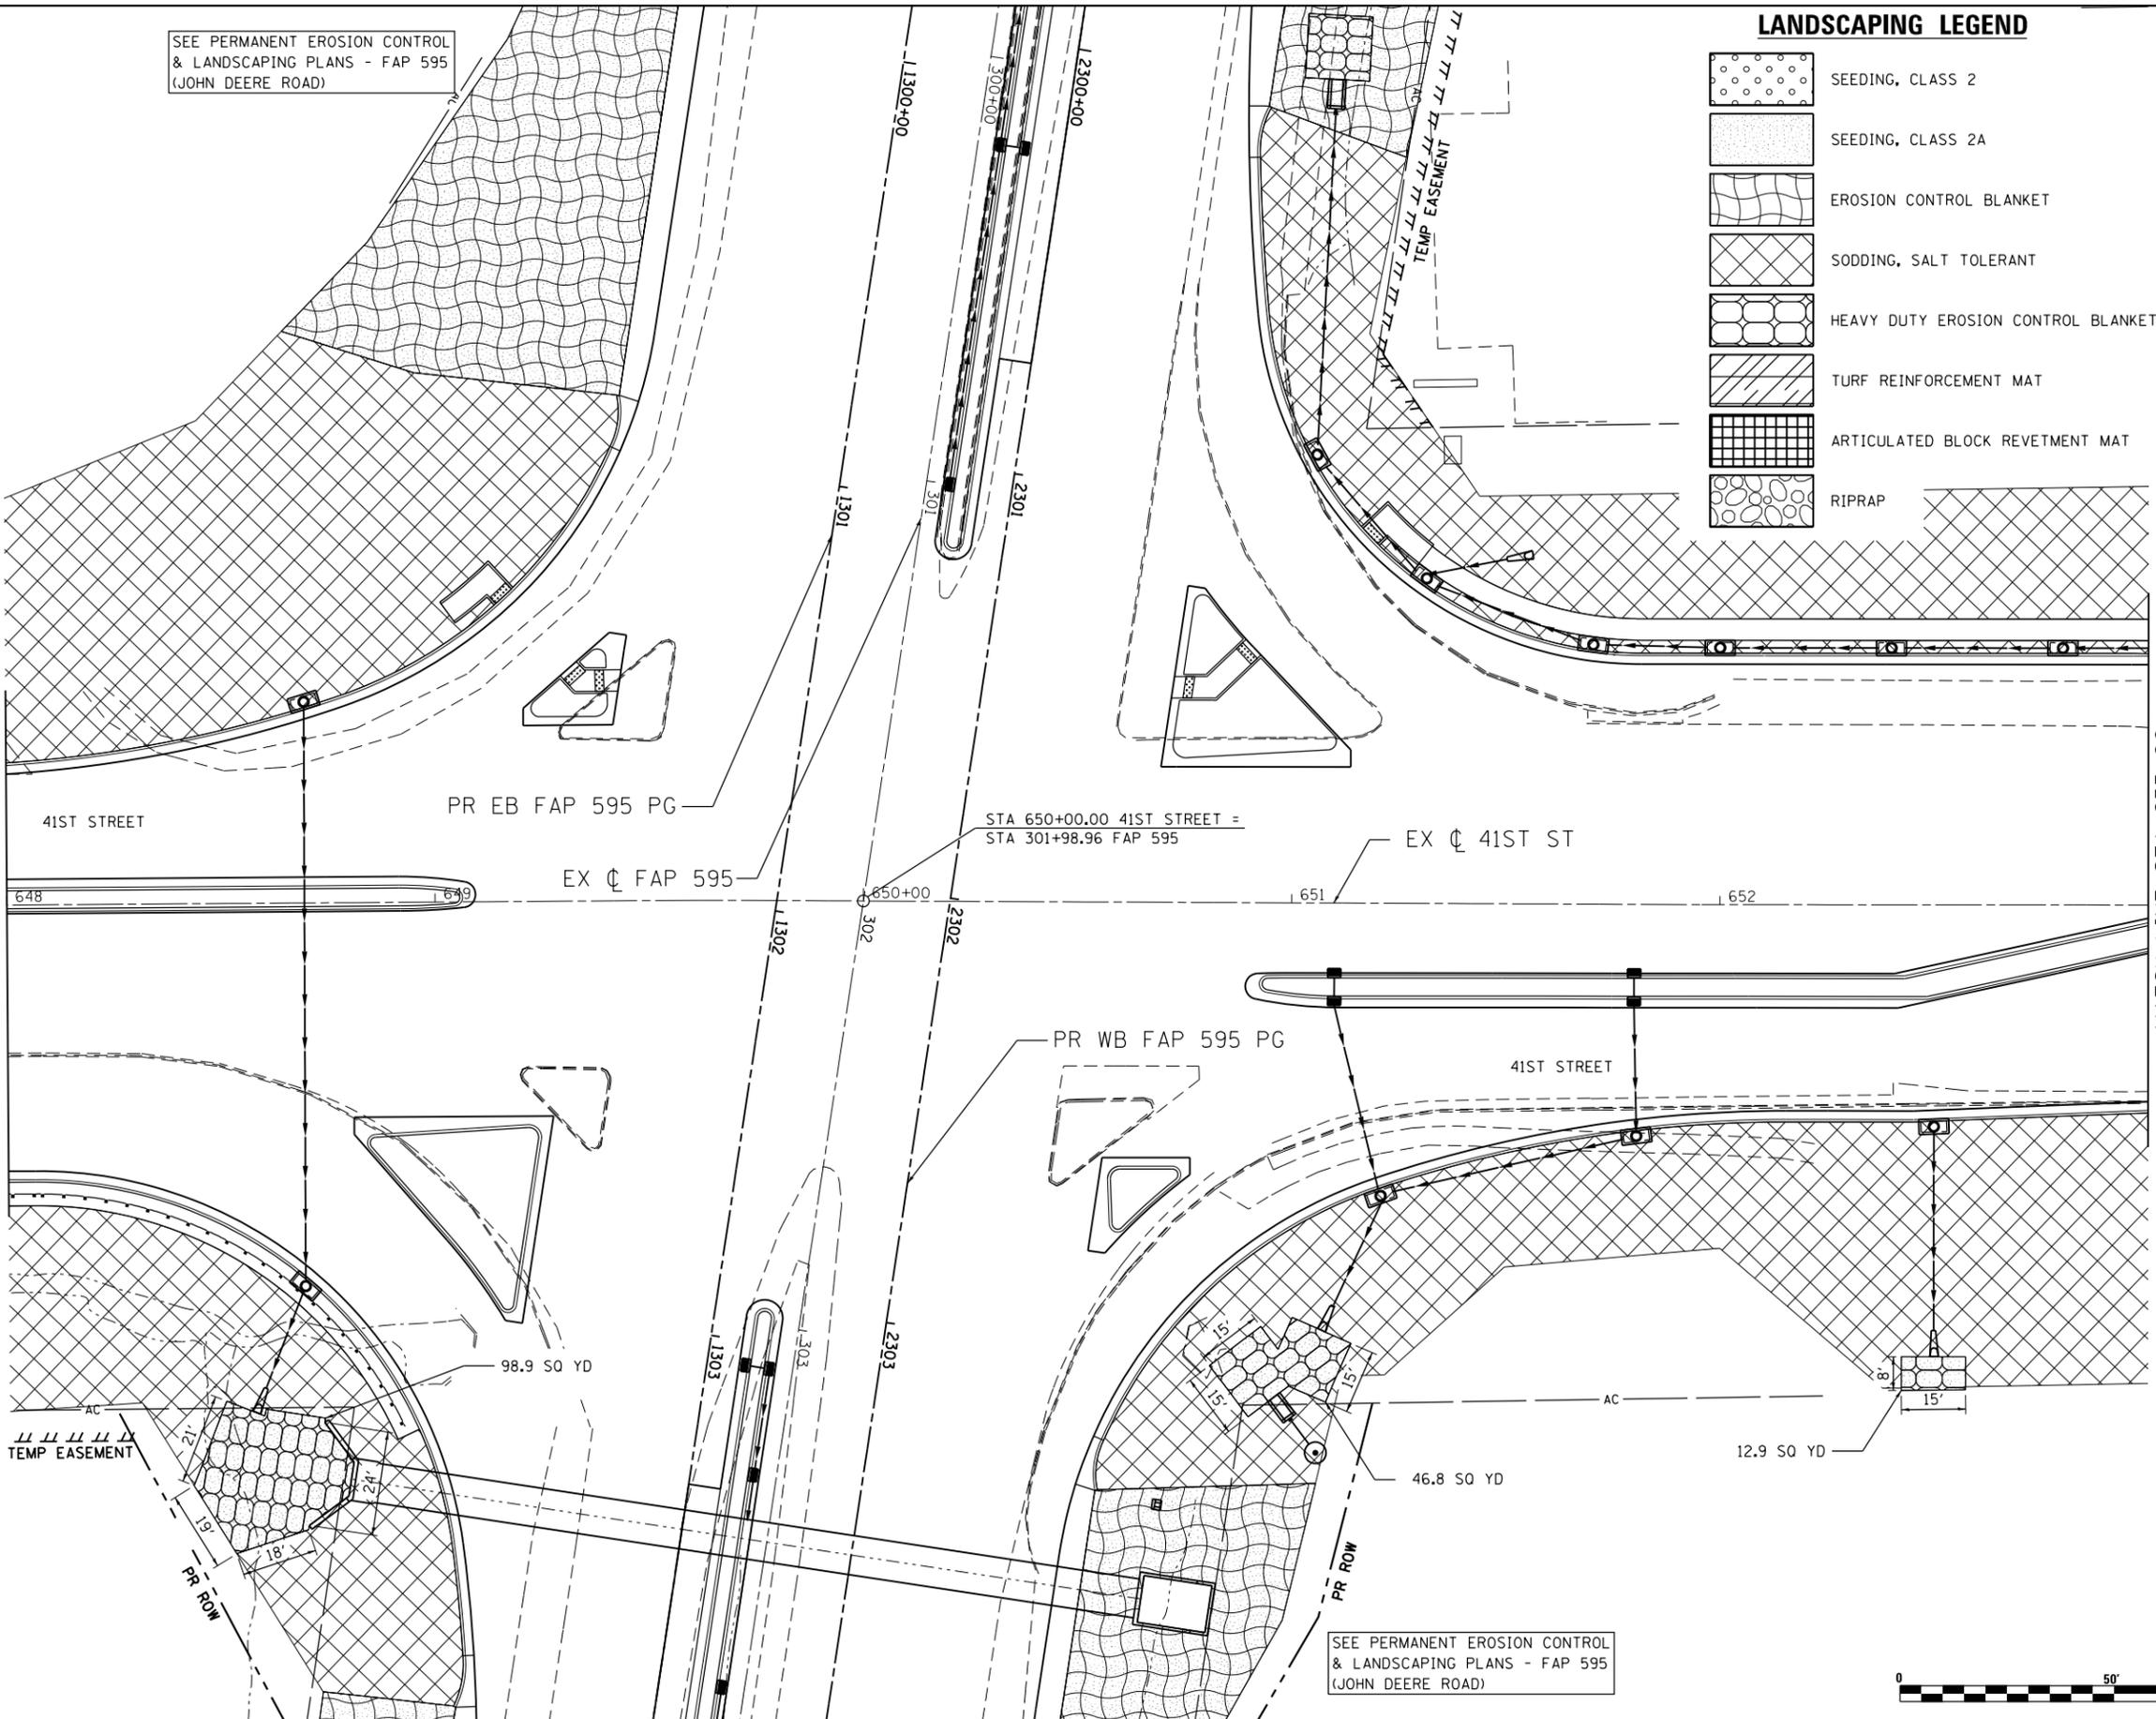

Lin Engineering, Ltd.
Consulting Engineers
Springfield, Illinois

USER NAME = Plotted by LinZl	DESIGNED - JAH	REVISED -
PLOT SCALE = 40.0000' / in.	DRAWN - JAH	REVISED -
PLOT DATE = 12/18/2014	CHECKED - AG	REVISED -
	DATE - 06/20/2014	REVISED -



**STATE OF ILLINOIS
DEPARTMENT OF TRANSPORTATION**


**41ST STREET
PERMANENT EROSION CONTROL AND LANDSCAPING PLANS**
SCALE: 1"=20' SHEET NO. 33 OF 56 SHEETS STA. 648+00.00 TO STA. 653+00.00

F.A.P. RTE.	SECTION	COUNTY	TOTAL SHEETS	SHEET NO.
595	(142-1, 142)R	ROCK ISLAND	1353	896
FED. ROAD DIST. NO. 2 ILLINOIS FED. AID PROJECT			CONTRACT NO. 64B83	

SEE PERMANENT EROSION CONTROL & LANDSCAPING PLANS - COALTOWN RD

LANDSCAPING LEGEND

  -  SEEDING, CLASS 2
-  SEEDING, CLASS 2A
-  EROSION CONTROL BLANKET
-  SODDING, SALT TOLERANT
-  HEAVY DUTY EROSION CONTROL BLANKET
-  TURF REINFORCEMENT MAT
-  ARTICULATED BLOCK REVETMENT MAT
-  RIPRAP

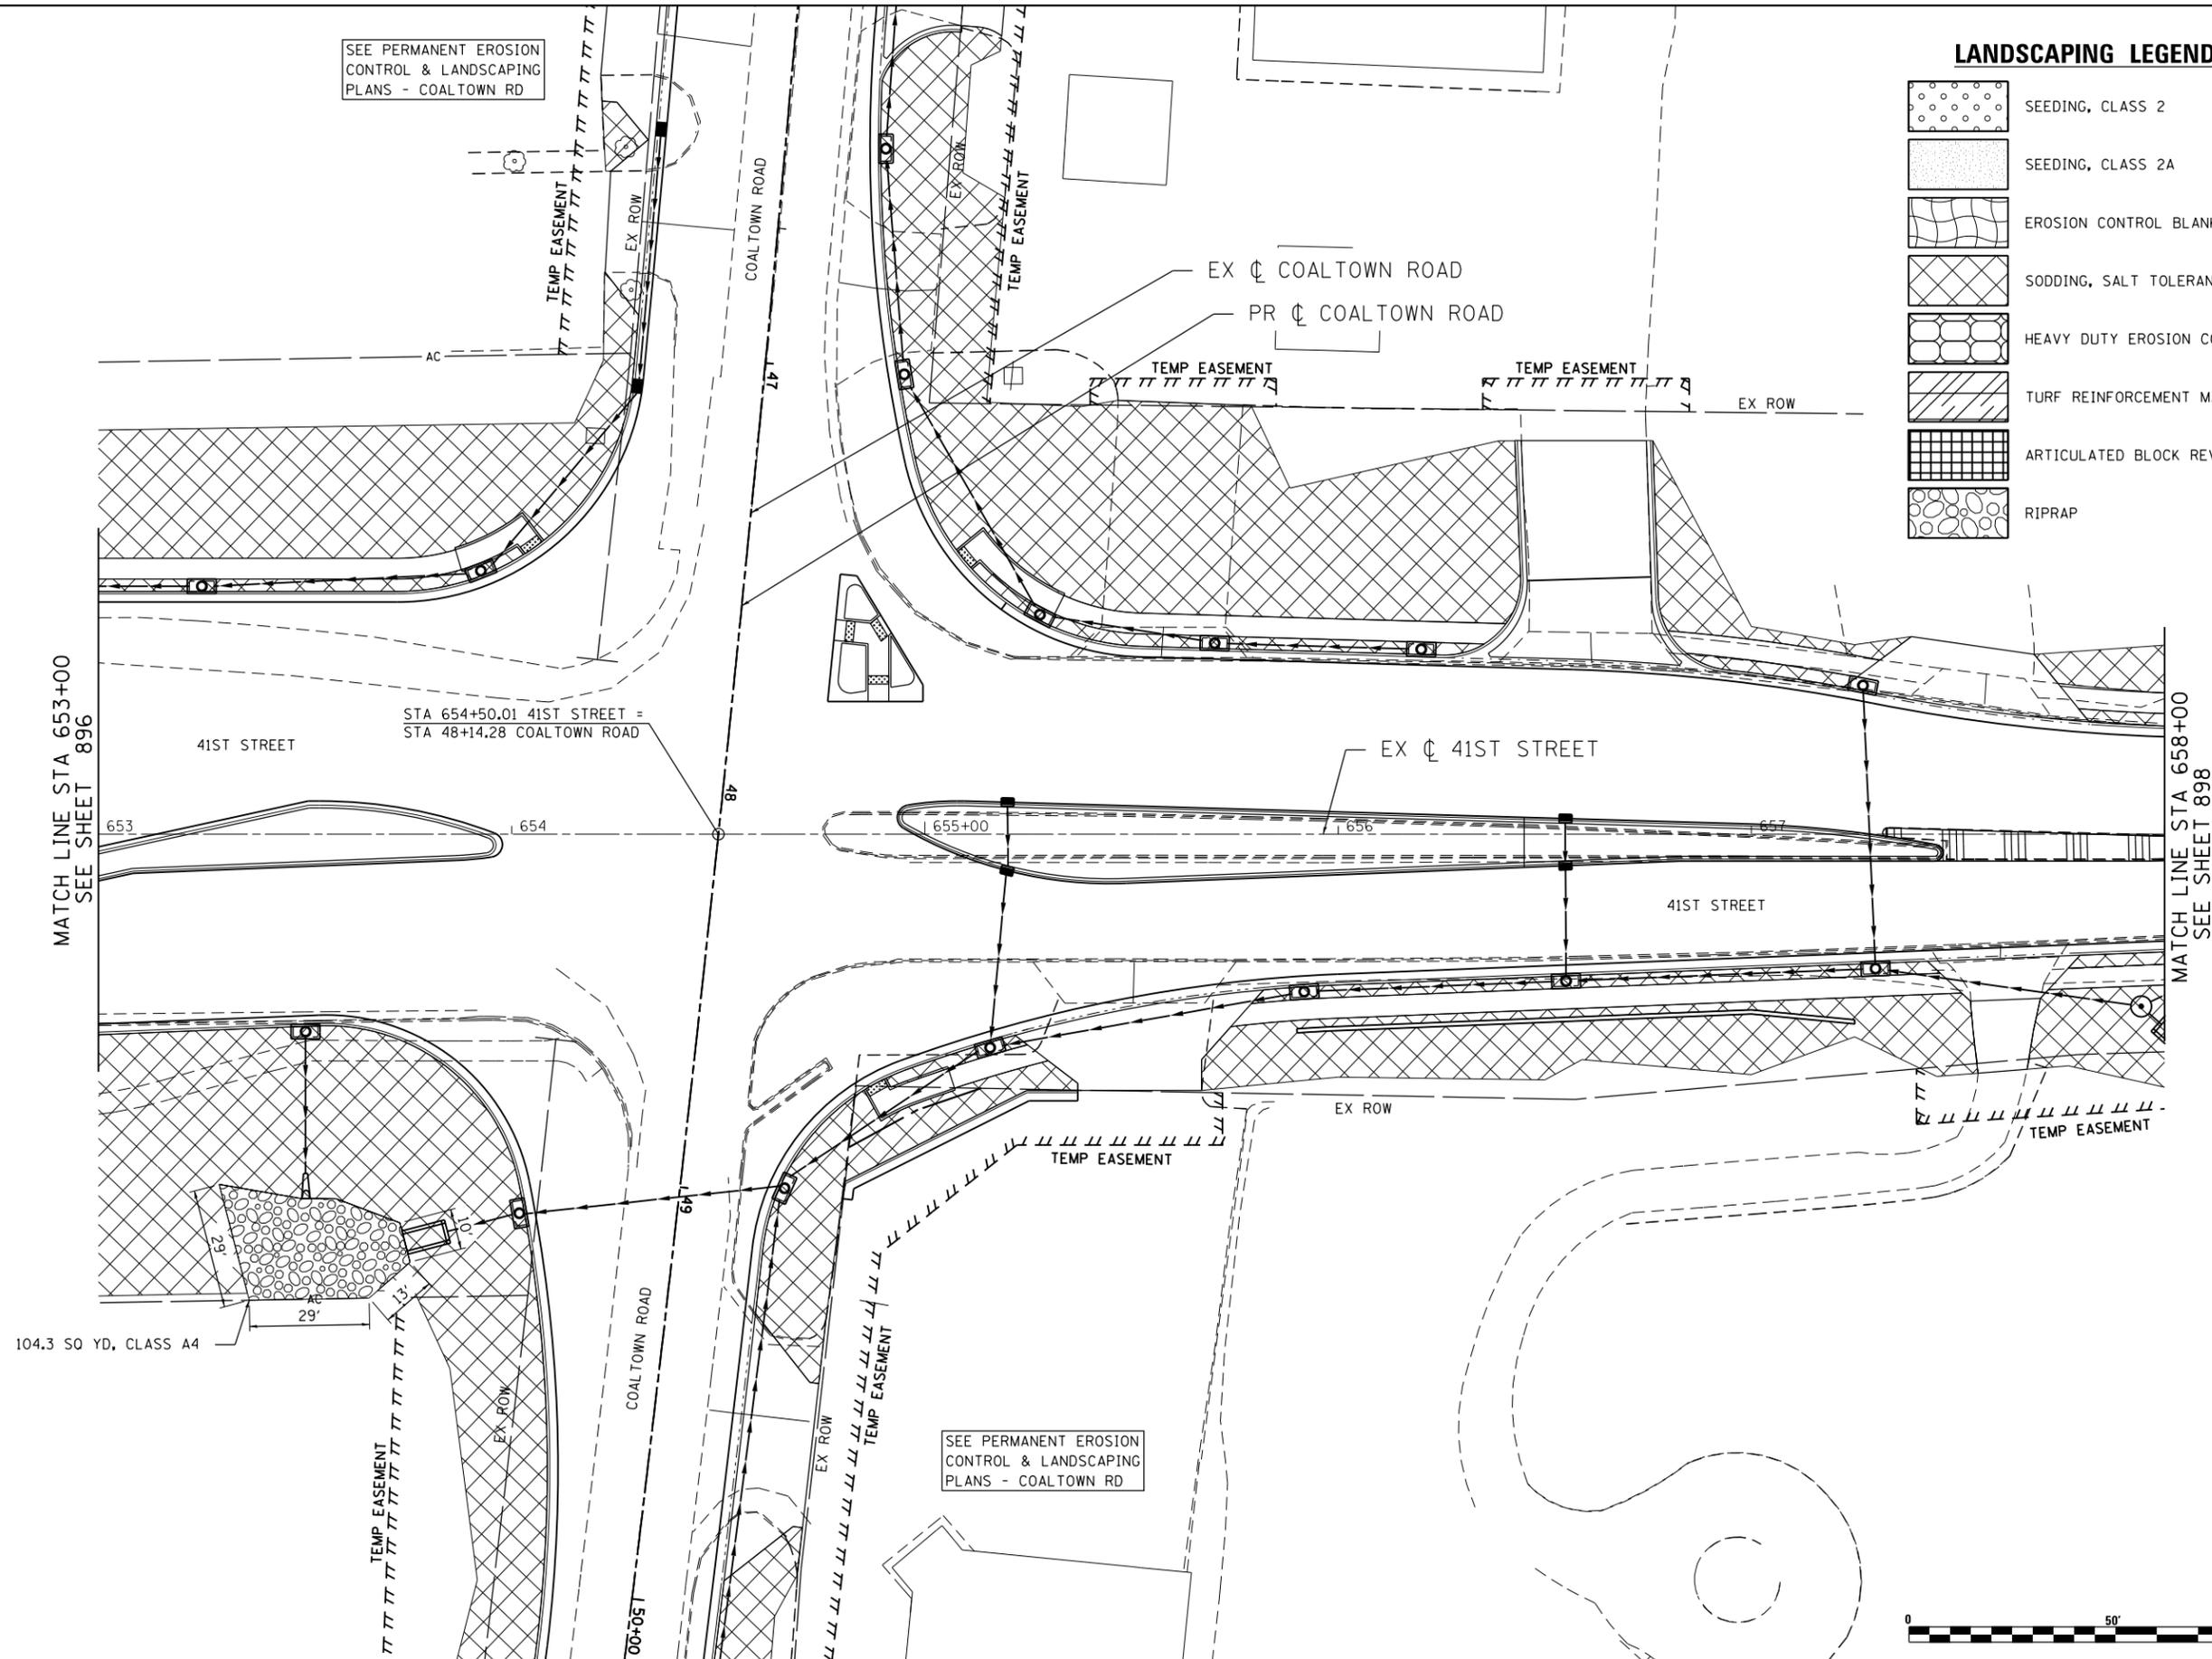

SEE PERMANENT EROSION CONTROL & LANDSCAPING PLANS - COALTOWN RD



Lin Engineering, Ltd.
Consulting Engineers
Springfield, Illinois


USER NAME = Plotted by LinZi	DESIGNED - JAH	REVISED -
PLOT SCALE = 40.0000' / in.	DRAWN - JAH	REVISED -
PLOT DATE = 12/18/2014	CHECKED - AG	REVISED -
	DATE - 06/20/2014	REVISED -

**STATE OF ILLINOIS
DEPARTMENT OF TRANSPORTATION**




**41ST STREET
PERMANENT EROSION CONTROL AND LANDSCAPING PLANS**

SCALE: 1"=20' SHEET NO. 34 OF 56 SHEETS STA. 653+00.00 TO STA. 658+00.00

F.A.P. RTE.	SECTION	COUNTY	TOTAL SHEETS	SHEET NO.
595	(142-1, 142)R	ROCK ISLAND	1353	897
FED. ROAD DIST. NO. 2 ILLINOIS FED. AID PROJECT			CONTRACT NO. 64B83	

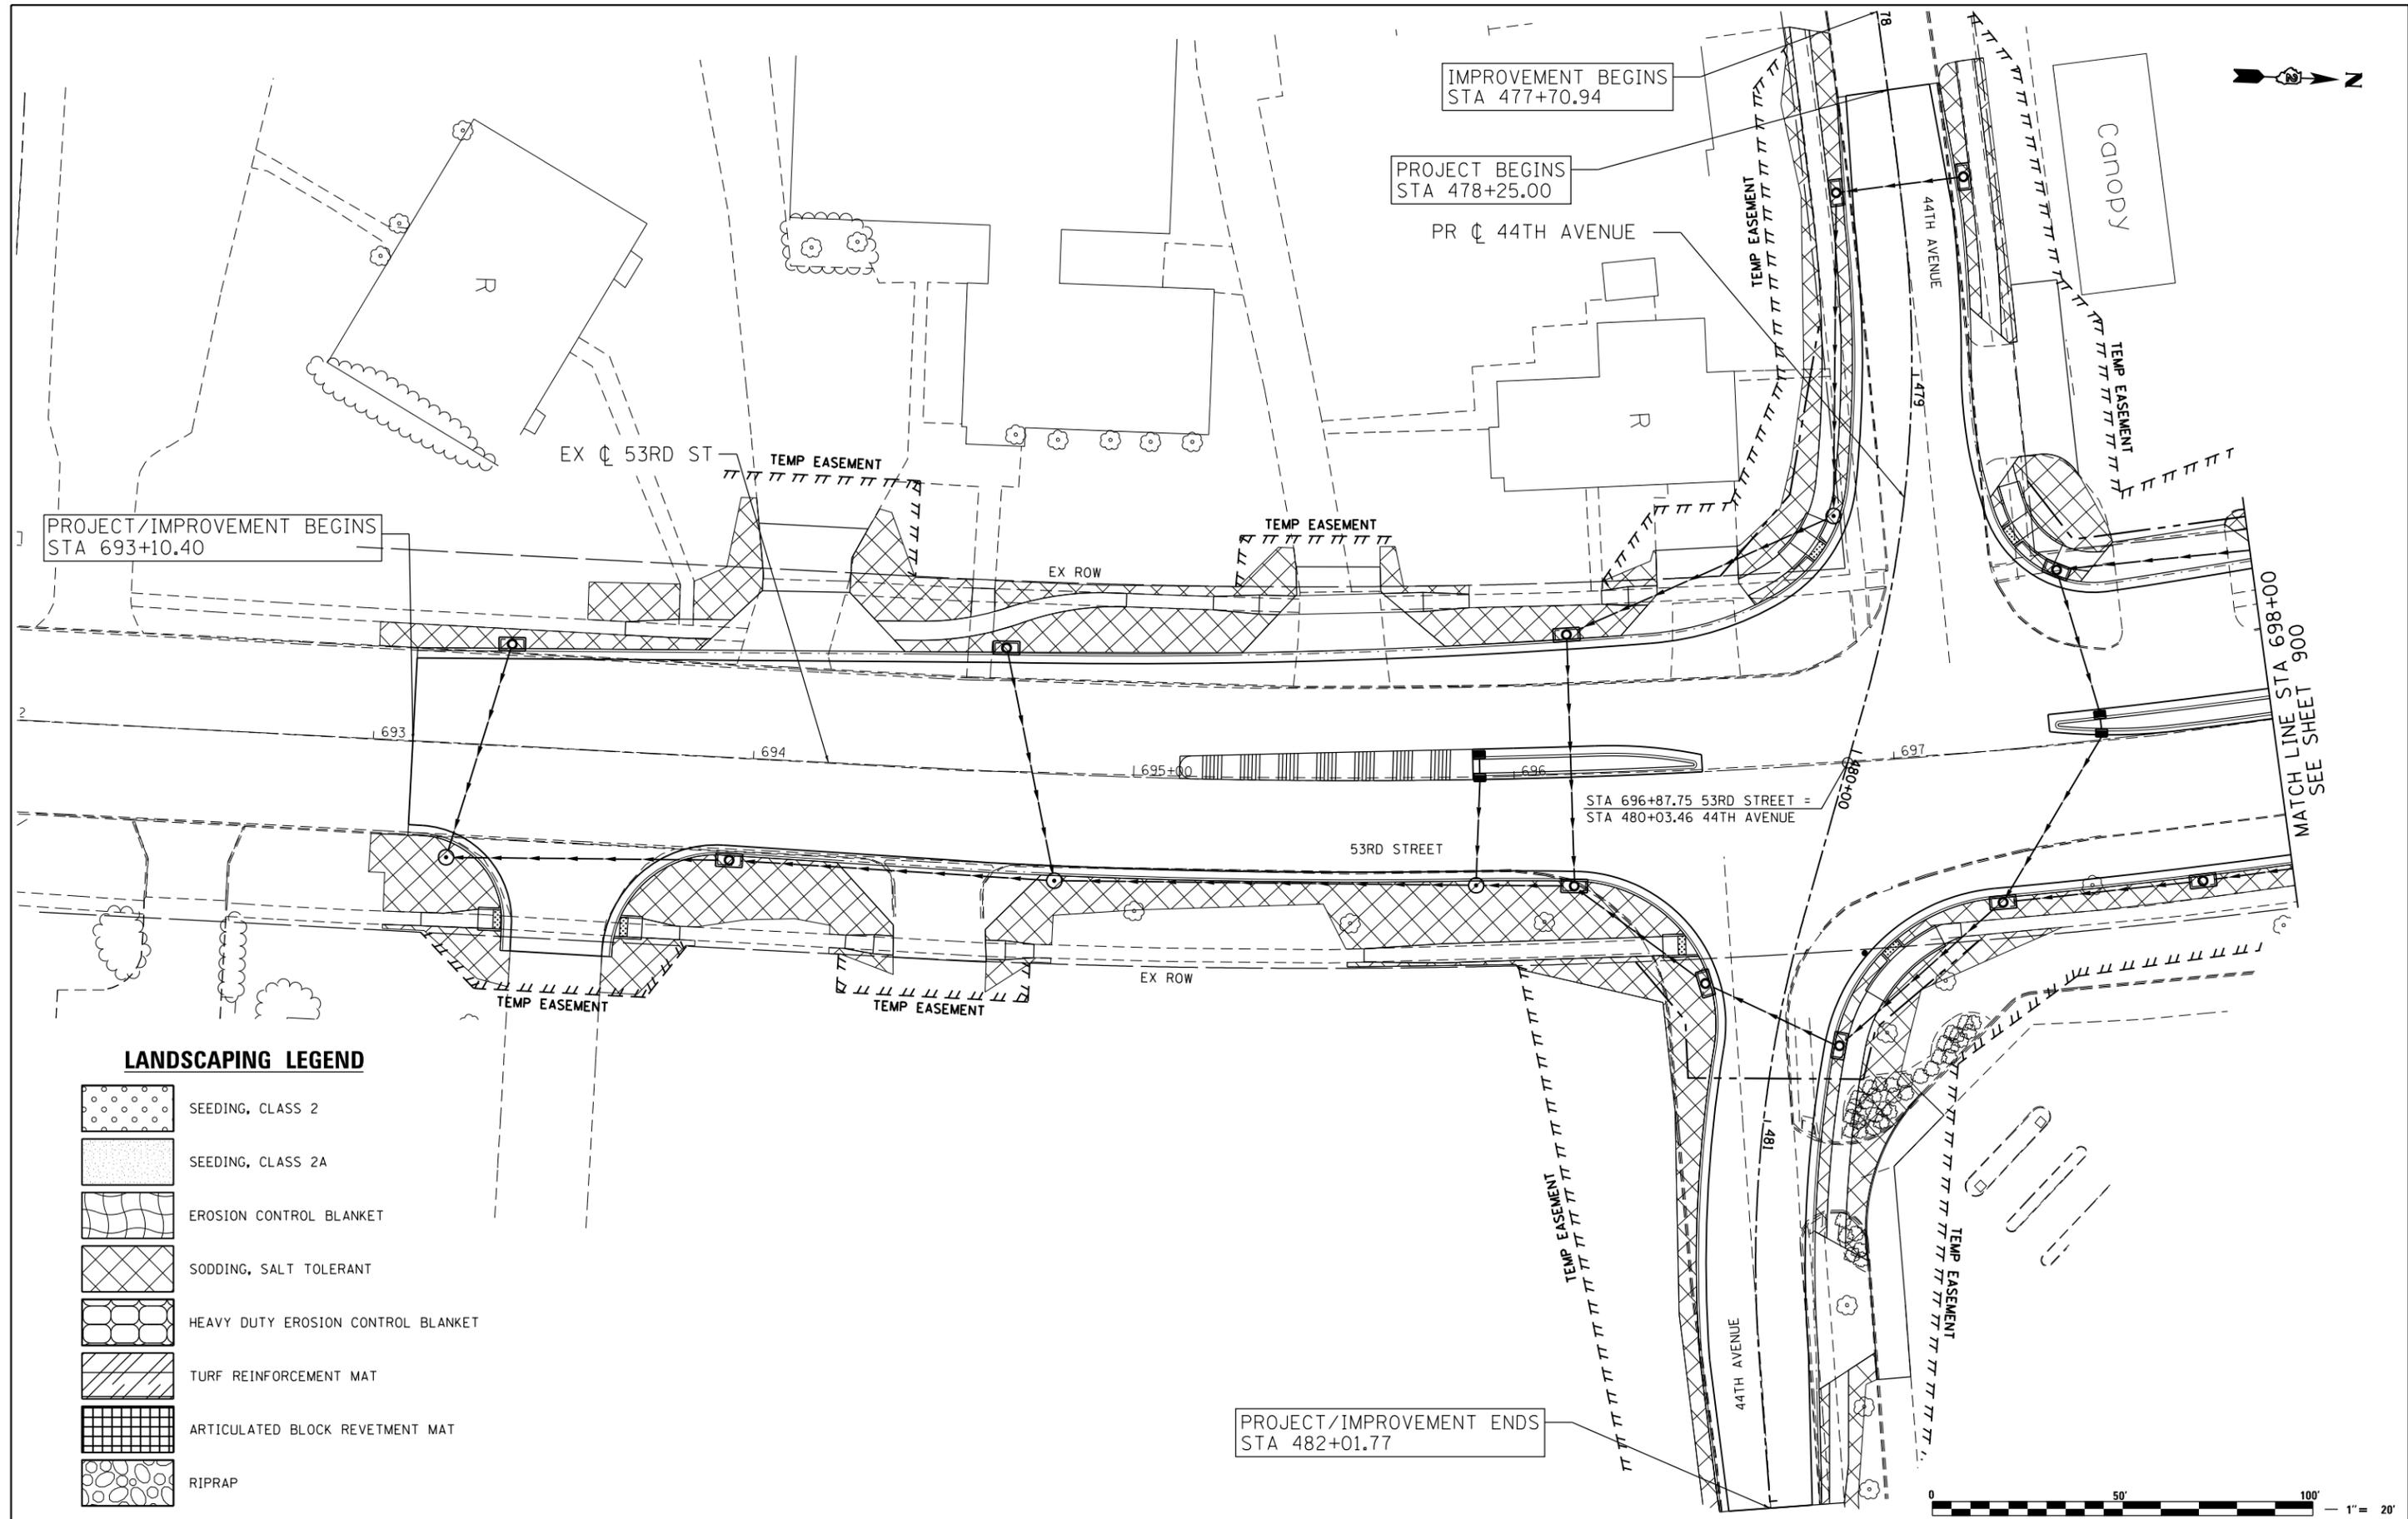

LANDSCAPING LEGEND

   -  SEEDING, CLASS 2
-  SEEDING, CLASS 2A
-  EROSION CONTROL BLANKET
-  SODDING, SALT TOLERANT
-  HEAVY DUTY EROSION CONTROL BLANKET
-  TURF REINFORCEMENT MAT
-  ARTICULATED BLOCK REVETMENT MAT
-  RIPRAP

Lin Engineering, Ltd.
 Consulting Engineers
 Springfield, Illinois

USER NAME = Plotted by LinZi	DESIGNED - JAH	REVISED -
PLOT SCALE = 48.0000' / in.	DRAWN - JAH	REVISED -
PLOT DATE = 12/18/2014	CHECKED - AG	REVISED -
	DATE - 06/20/2014	REVISED -

STATE OF ILLINOIS
DEPARTMENT OF TRANSPORTATION

53RD STREET
PERMANENT EROSION CONTROL AND LANDSCAPING PLANS
 SCALE: 1"=20' SHEET NO. 36 OF 56 SHEETS STA. 693+10.40 TO STA. 698+00.00

F.A.P. RTE.	SECTION	COUNTY	TOTAL SHEETS	SHEET NO.
595	(142-1, 142)R	ROCK ISLAND	1353	899
CONTRACT NO. 64B83				
FED. ROAD DIST. NO. 2 ILLINOIS FED. AID PROJECT				




MATCH LINE STA 698+00
SEE SHEET 900



LANDSCAPING LEGEND

-  SEEDING, CLASS 2
-  SEEDING, CLASS 2A
-  EROSION CONTROL BLANKET
-  SODDING, SALT TOLERANT
-  HEAVY DUTY EROSION CONTROL BLANKET
-  TURF REINFORCEMENT MAT
-  ARTICULATED BLOCK REVETMENT MAT
-  RIPRAP

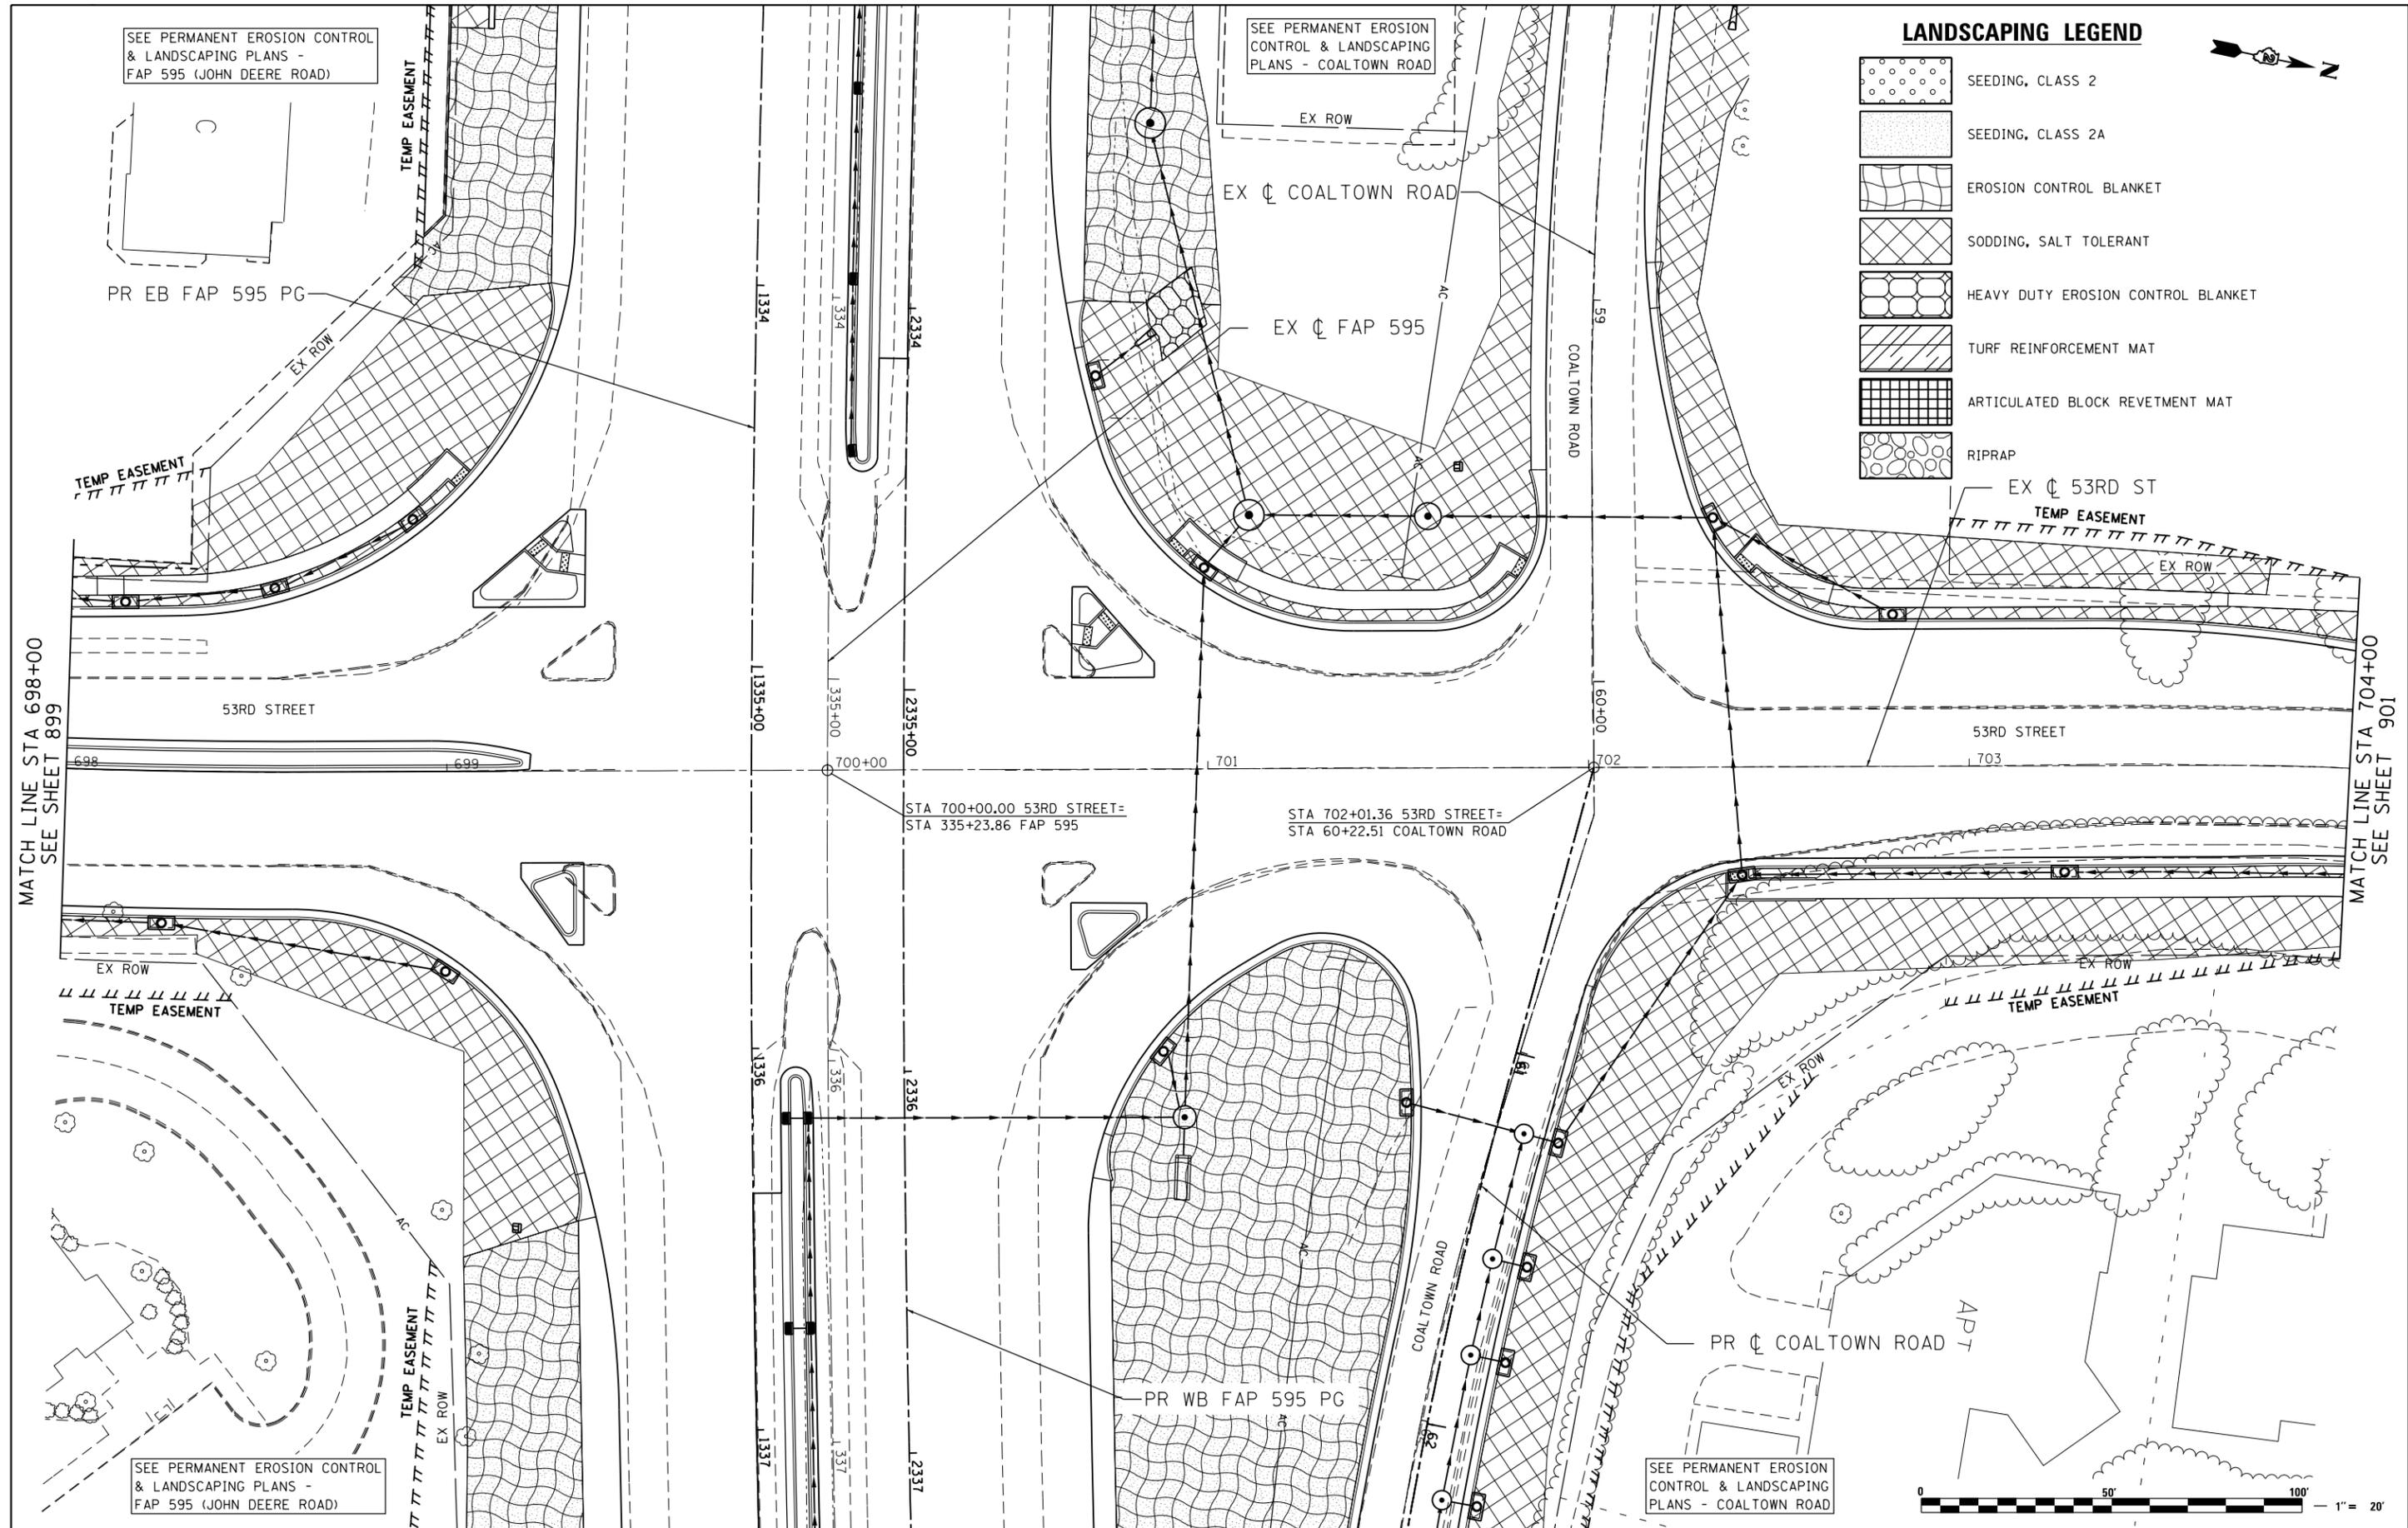

MATCH LINE STA 698+00
SEE SHEET 899

MATCH LINE STA 704+00
SEE SHEET 901

SEE PERMANENT EROSION CONTROL & LANDSCAPING PLANS - FAP 595 (JOHN DEERE ROAD)

SEE PERMANENT EROSION CONTROL & LANDSCAPING PLANS - COALTOWN ROAD

PR EB FAP 595 PG

PR WB FAP 595 PG

SEE PERMANENT EROSION CONTROL & LANDSCAPING PLANS - COALTOWN ROAD

SEE PERMANENT EROSION CONTROL & LANDSCAPING PLANS - FAP 595 (JOHN DEERE ROAD)

**STATE OF ILLINOIS
DEPARTMENT OF TRANSPORTATION**

**53RD STREET
PERMANENT EROSION CONTROL AND LANDSCAPING PLANS**



USER NAME = Plotted by LinZl	DESIGNED - JAH	REVISED -
DRAWN - JAH	REVISED -	
PLOT SCALE = 48.0000' / in.	CHECKED - AG	REVISED -
PLOT DATE = 12/18/2014	DATE - 06/20/2014	REVISED -

SCALE: 1"=20'	SHEET NO. 37 OF 56 SHEETS	STA. 698+00.00 TO STA. 704+00.00	FED. ROAD DIST. NO. 2	ILLINOIS FED. AID PROJECT
---------------	---------------------------	----------------------------------	-----------------------	---------------------------

F.A.P. RTE.	SECTION	COUNTY	TOTAL SHEETS	SHEET NO.
595	(142-1, 142)R	ROCK ISLAND	1353	900
CONTRACT NO. 64B83				