

CODE NO.	ITEM	UNIT	TOTAL QUANTITY	100% STATE	CONSTR. CODE
					URBAN
					ROADWAY 0005
* 20100110	TREE REMOVAL (6 TO 15 UNITS DIAMETER)	UNITS	71		71
* 20100210	TREE REMOVAL (OVER 15 UNITS DIAMETER)	UNITS	164		164
20200100	EARTH EXCAVATION	CU YD	165		165
20800150	TRENCH BACKFILL	CU YD	23		23
* 21101600	TOPSOIL FURNISH AND PLACE, VARIABLE DEPTH	SQ YD	87		87
* 21400100	GRADING AND SHAPING DITCHES	FOOT	1,248		1,248
25000210	SEEDING, CLASS 2A	ACRE	0.5		0.5
25000400	NITROGEN FERTILIZER NUTRIENT	POUND	43		43
25000500	PHOSPHORUS FERTILIZER NUTRIENT	POUND	43		43
25000600	POTASSIUM FERTILIZER NUTRIENT	POUND	43		43
25100115	MULCH, METHOD 2	ACRE	0.5		0.5
28000250	TEMPORARY EROSION CONTROL SEEDING	POUND	48		48
28000305	TEMPORARY DITCH CHECKS	FOOT	30		30
28000500	INLET AND PIPE PROTECTION	EACH	6		6
28100105	STONE RIPRAP, CLASS A3	SQ YD	33		33
28200200	FILTER FABRIC	SQ YD	33		33

CODE NO.	ITEM	UNIT	TOTAL QUANTITY	100% STATE	CONSTR. CODE
					URBAN
					ROADWAY 0005
35101582	AGGREGATE BASE COURSE, TYPE B 2"	SQ YD	366		366
35101600	AGGREGATE BASE COURSE, TYPE B 4"	SQ YD	19		19
35101800	AGGREGATE BASE COURSE, TYPE B 6"	SQ YD	43		43
35102000	AGGREGATE BASE COURSE, TYPE B 8"	SQ YD	681		681
35102400	AGGREGATE BASE COURSE, TYPE B 12"	SQ YD	87		87
40200800	AGGREGATE SURFACE COURSE, TYPE B	TON	416		416
40600275	BITUMINOUS MATERIALS (PRIME COAT)	POUND	9,487		9,487
40600290	BITUMINOUS MATERIALS (TACK COAT)	POUND	3,605		3,605
40600982	HOT-MIX ASPHALT SURFACE REMOVAL - BUTT JOINT	SQ YD	113		113
40600990	TEMPORARY RAMP	SQ YD	51		51
40602970	HOT-MIX ASPHALT BINDER COURSE, IL-9.5FG, N70	TON	85		85
40604052	HOT-MIX ASPHALT SURFACE COURSE, IL 9.5, MIX "C", N70	TON	1,322		1,322
42300400	PORTLAND CEMENT CONCRETE DRIVEWAY PAVEMENT, 8 INCH	SQ YD	43		43
42400300	PORTLAND CEMENT CONCRETE SIDEWALK 6 INCH	SQ FT	3,279		3,279
42400800	DETECTABLE WARNINGS	SQ FT	50		50
44000100	PAVEMENT REMOVAL	SQ YD	12		12

* PAY ITEMS WITH SPECIAL PROVISION

REV. 8-26-2020

PENTABLE: 018017715_Standard Project Plan.tbl
 FILE: J:\2016\06\10\1715_101_P1B_186-013_Fort Massac\04_Drawing\05\CNCAD_Sheets\046922-003_S003_01.dgn
 SHEET DRIVER:



USER NAME = jgrimm	DESIGNED - JGG	REVISED
PLOT SCALE = 2.00' / in.	DRAWN - SRL	REVISED
PLOT DATE = 6/8/2020 2:52:41 PM	CHECKED - RPU	REVISED
	DATE = 06/05/2020	REVISED

STATE OF ILLINOIS
DEPARTMENT OF TRANSPORTATION

SUMMARY OF QUANTITIES
FORT MASSAC STATE PARK

SCALE: NO SCALE SHEET 1 OF 2 SHEETS STA. TO STA.

F.A. RTE.	SECTION	COUNTY	TOTAL SHEETS	SHEET NO.
***	MASSAC CAMPGROUND 2020	MASSAC	32	3
			CONTRACT NO. 46922	
ILLINOIS FED. AID PROJECT				

PAVEMENT										
LOCATION	OFFSET	AGGREGATE BASE COURSE, TYPE B 8"	AGGREGATE BASE COURSE, TYPE B 12"	BITUMINOUS MATERIALS (PRIME COAT)	BITUMINOUS MATERIALS (TACK COAT)	HOT-MIX ASPHALT SURFACE REMOVAL - BUTT JOINT	TEMPORARY RAMP	HOT-MIX ASPHALT BINDER COURSE, IL- 9.5FG, N70	HOT-MIX ASPHALT SURFACE COURSE, IL-9.5, MIX "C", N70	HOT-MIX ASPHALT SURFACE REMOVAL, VARIABLE DEPTH
	LT/RT	35102000	35102400	40600275	40600290	40600982	40600990	40602970	40604052	X4401198
		SQ YD	SQ YD	POUND	POUND	SQ YD	SQ YD	TON	TON	SQ YD
CAMPSITE #1				228					11	
CAMPSITE #2/PULLOFF PARKING		45		806	9				40	
CAMPSITE #3				234					12	
CAMPSITE #4		41		330					16	
CAMPSITE #6		35		326					16	
CAMPSITE #8		47		334					17	
CAMPSITE #10		66		336					17	
CAMPSITE #13		36		311					16	
CAMPSITE #14		7		223					11	
CAMPSITE #15				224					11	
CAMPSITE #16		50		328					16	
CAMPSITE #17		64		328					16	
CAMPSITE #18		50		323					16	
CAMPSITE #19		43		329					16	
CAMPSITE #21		53		316					16	
CAMPSITE #22				433					22	
CAMPSITE #23				221					11	
CAMPSITE #24					97				24	
CAMPSITE #25					86				21	
CAMPSITE #26				220					11	
CAMPSITE #29		49		326					16	
CAMPSITE #31		36		326					12	
CAMPSITE #32				239					16	
CAMPSITE #34				426					22	
CAMPSITE #37				217					11	
CAMPSITE #40				223					11	
CAMPSITE #42				244					12	
DUMP STATION			87	196	465			80	84	156
PROPOSED CABIN PARKING				1,339					67	
STA. 20+10.9 TO 20+35.9						113				
STA. 20+10.9 TO 24+03.4					474				118	
STA. 20+35.9							51			
STA. 24+03.4 TO 29+30.0					785				195	
STA. 26+13.0 TO 27+63.0										150
STA. 29+30.0 TO 35+65.0					491				122	
STA. 33+78.7 TO 34+19.6	RT	27		47	5			2	2	
STA. 40+46.0 TO 51+90.1					801				199	
STA. 47+11.3 TO 48+03.6	LT	32		54	5			3	3	
STA. 60+42.4 TO 65+95.6					387				96	
TOTAL		681	87	9,487	3,605	113	51	85	1,322	306



△ REV. 8-26-2020

01807715_Standard Project Plan.tbl
 17/03/2020 10:00 AM
 FILE: I:\2018\06\18\1715_15 - DOT P18 186-013 Fort Massac04_Drawing\01\01\017_Schedule 04.dgn




USER NAME = jgrimm	DESIGNED - JGG	REVISED 08/25/2020
	DRAWN - SRL	REVISED
PLOT SCALE = 2.00' / in.	CHECKED - RPU	REVISED
PLOT DATE = 8/25/2020 11:34:03 AM	DATE - 06/05/2020	REVISED

STATE OF ILLINOIS
DEPARTMENT OF TRANSPORTATION

SCALE: NO SCALE		SHEET 4 OF 5 SHEETS	STA. TO STA.
-----------------	--	---------------------	--------------

SCHEDULE OF QUANTITIES
FORT MASSAC STATE PARK

F.A. RTE.	SECTION	COUNTY	TOTAL SHEETS	SHEET NO.
***	MASSAC CAMPGROUND 2020	MASSAC	32	9
			CONTRACT NO. 46922	
		ILLINOIS	FED. AID PROJECT	

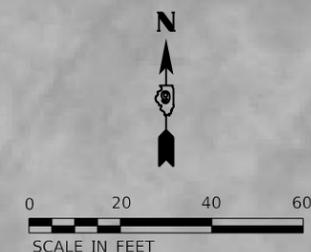

MATCH LINE SEE VIEW #2

MATCH LINE SEE VIEW #3

MATCH LINE SEE VIEW #5

△ REV. 8-26-2020

018017715_Standard Project Plan.tbl
 PEN TABLE: 018017715_Standard Project Plan.tbl
 DRIVER: JGG
 SHEET: 46922

Farnsworth GROUP
 2211 BRADLEY AVENUE
 CHAMPAIGN, ILLINOIS 61821
 (217) 352-7408 / info@f-w.com

USER NAME = jgr/mmm	DESIGNED - JGG	REVISED - 08/25/2020
PLOT SCALE = 2.00" / 1'	DRAWN - RJT	REVISED
PLOT DATE = 8/25/2020	CHECKED - RPU	REVISED
11:35:09 AM	DATE - 06/05/2020	REVISED


**STATE OF ILLINOIS
 DEPARTMENT OF TRANSPORTATION**

**CAMPGROUND - VIEW #4
 FORT MASSAC STATE PARK**


SCALE: AS NOTED SHEET 4 OF 5 SHEETS STA. TO STA.

F.A. RTE.	SECTION	COUNTY	TOTAL SHEETS	SHEET NO.
***	MASSAC CAMPGROUND 2020	MASSAC	32	20
			CONTRACT NO. 46922	
		ILLINOIS	FED. AID PROJECT	

018017715_Standard Project Plan.tbl
 13:03:00
 FILE: I:\2018\06\18\1715_15 - DOT\PTB 186-013 Fort Massac\04_Drawings\DC\NCAD_Sheets\046922-038 Massac View_05.dwg
 PEN TABLE: DRIVER
 SHEET

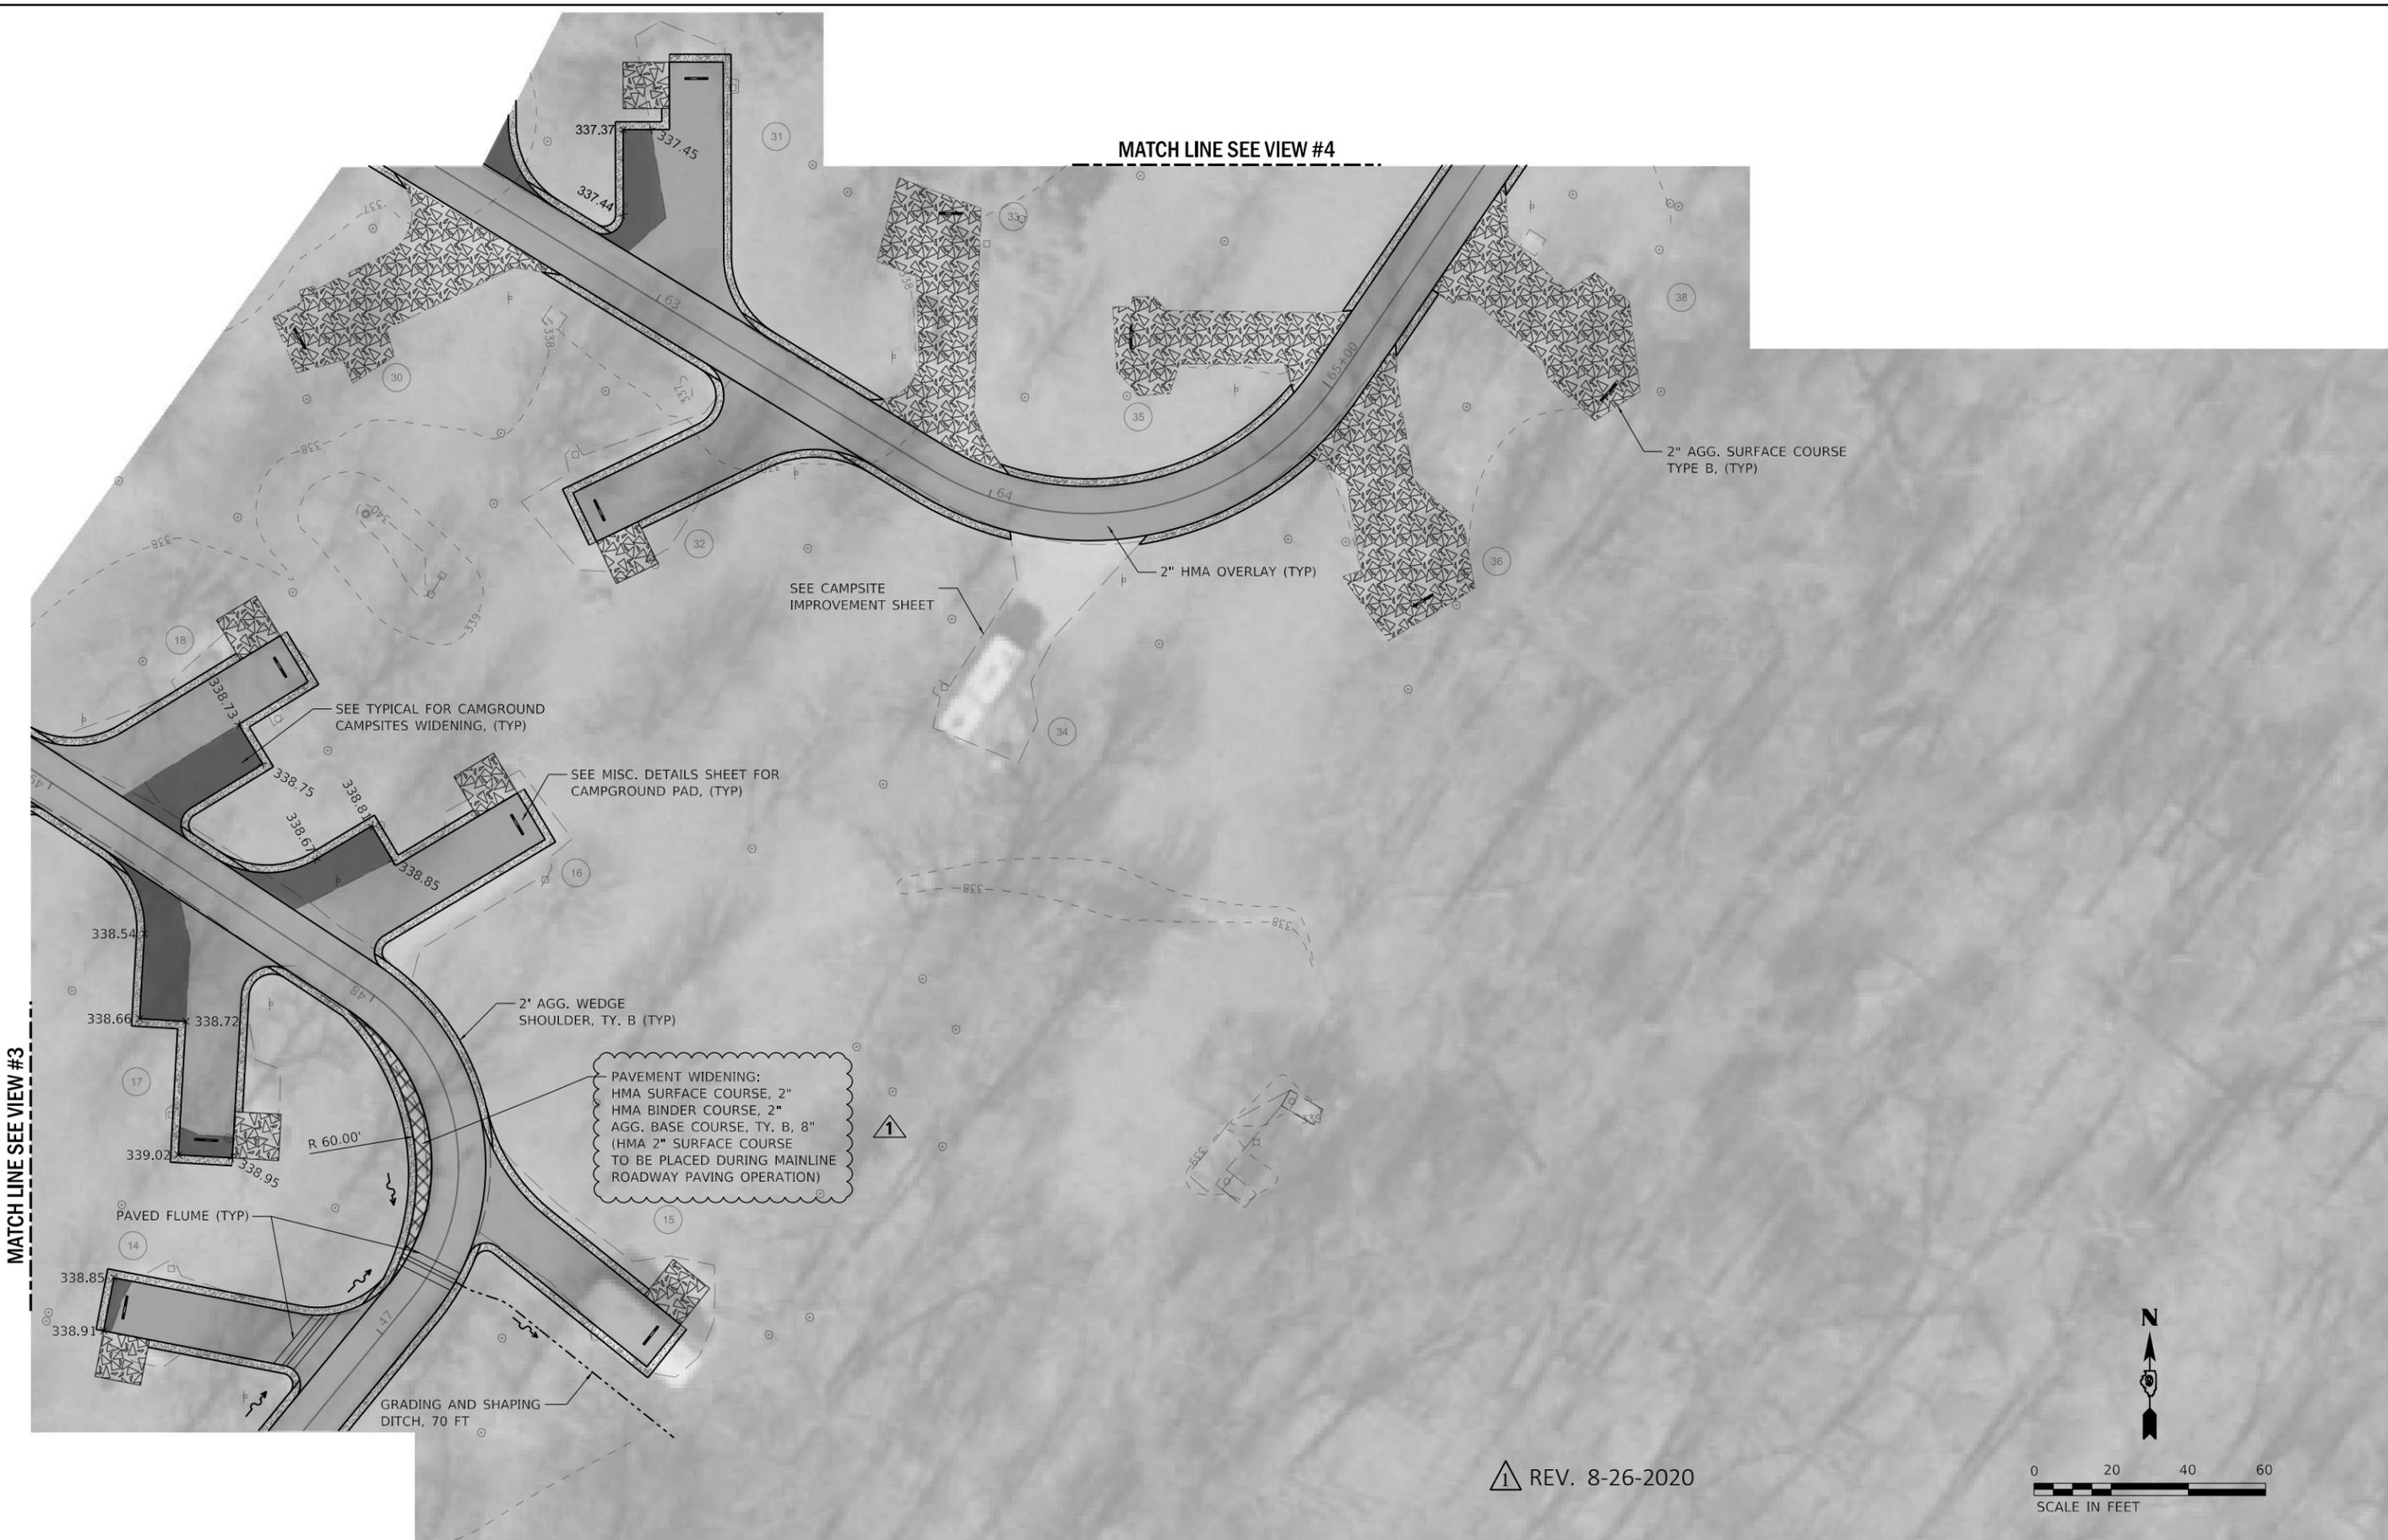

REV. 8-26-2020

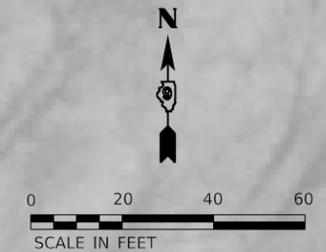

MATCH LINE SEE VIEW #3

MATCH LINE SEE VIEW #4

Farnsworth GROUP
 2211 BRADLEY AVENUE
 CHAMPAIGN, ILLINOIS 61821
 (217) 352-7408 / info@f-w.com

USER NAME = jgr/mmm	DESIGNED - JGG	REVISED - 08/25/2020
PLOT SCALE = 2.00" = 1'	DRAWN - RJT	REVISED
PLOT DATE = 8/25/2020 11:35:13 AM	CHECKED - RPU	REVISED
	DATE - 06/05/2020	REVISED

**STATE OF ILLINOIS
 DEPARTMENT OF TRANSPORTATION**

CAMPGROUND - VIEW #5 FORT MASSAC STATE PARK			
SCALE: AS NOTED	SHEET 5 OF 5 SHEETS	STA.	TO STA.

F.A. RTE.	SECTION	COUNTY	TOTAL SHEETS	SHEET NO.
***	MASSAC CAMPGROUND 2020	MASSAC	32	21
			CONTRACT NO. 46922	
		ILLINOIS	FED. AID PROJECT	