

STATE OF ILLINOIS
DEPARTMENT OF TRANSPORTATION

F.A.I. RTE.	SECTION	COUNTY	TOTAL SHEETS	SHEET NO.
80	2024-1004-LS	VARIOUS	28	1
		ILLINOIS	CONTRACT NO. 62X38	

FOR INDEX OF SHEETS, SEE SHEET NO. 3

DESIGN DESIGNATION

I-80 – PRINCIPLE ARTERIAL SYSTEM INTERSTATE
4040(30) INTERSTATE 134.3 (CRC-20)

TRAFFIC DATA

I-80 (RIDGE RD TO I-55)
EXISTING ADT: 49,400 (2019)


I-80 POSTED SPEED LIMIT: 55 MPH

**PROPOSED
HIGHWAY PLANS**

FAI ROUTE 80 (INTERSTATE 80)
SECTION 2024-1004-LS
PROJECT NHPP-QAAM(243)
RIDGE RD TO RIVER RD
LANDSCAPING
VARIOUS COUNTIES

C-91-025-25

PROJECT IS LOCATED IN VILLAGES OF SHOREWOOD,
AND MINOOKA


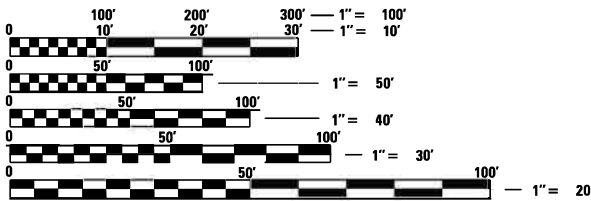


FULL SIZE PLANS HAVE BEEN PREPARED USING STANDARD
ENGINEERING SCALES. REDUCED SIZED PLANS WILL NOT
CONFORM TO STANDARD SCALES. IN MAKING MEASUREMENTS
ON REDUCED PLANS, THE ABOVE SCALES MAY BE USED.

J.U.L.I.E.
JOINT UTILITY LOCATION INFORMATION FOR EXCAVATION
1-800-892-0123
OR 811

MEADE ELECTRIC CO.
DISTRICT ONE ELECTRICAL MAINTENANCE CONTRACTOR
FOR LOCATING IDOT ELECTRICAL EQUIPMENT AND
UNDERGROUND CABLES
773-287-7672

PROJECT ENGINEER: SUNG BYUN (847) 705-4288
PROJECT MANAGER: KIM HARVEY (847) 705-4055
CONTRACT NO. 62X38

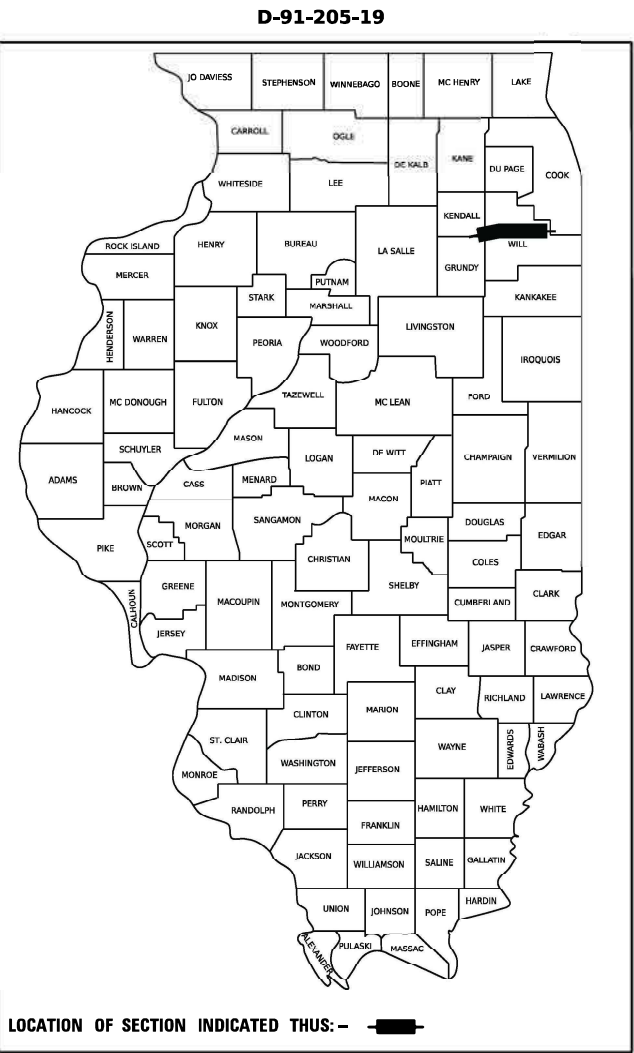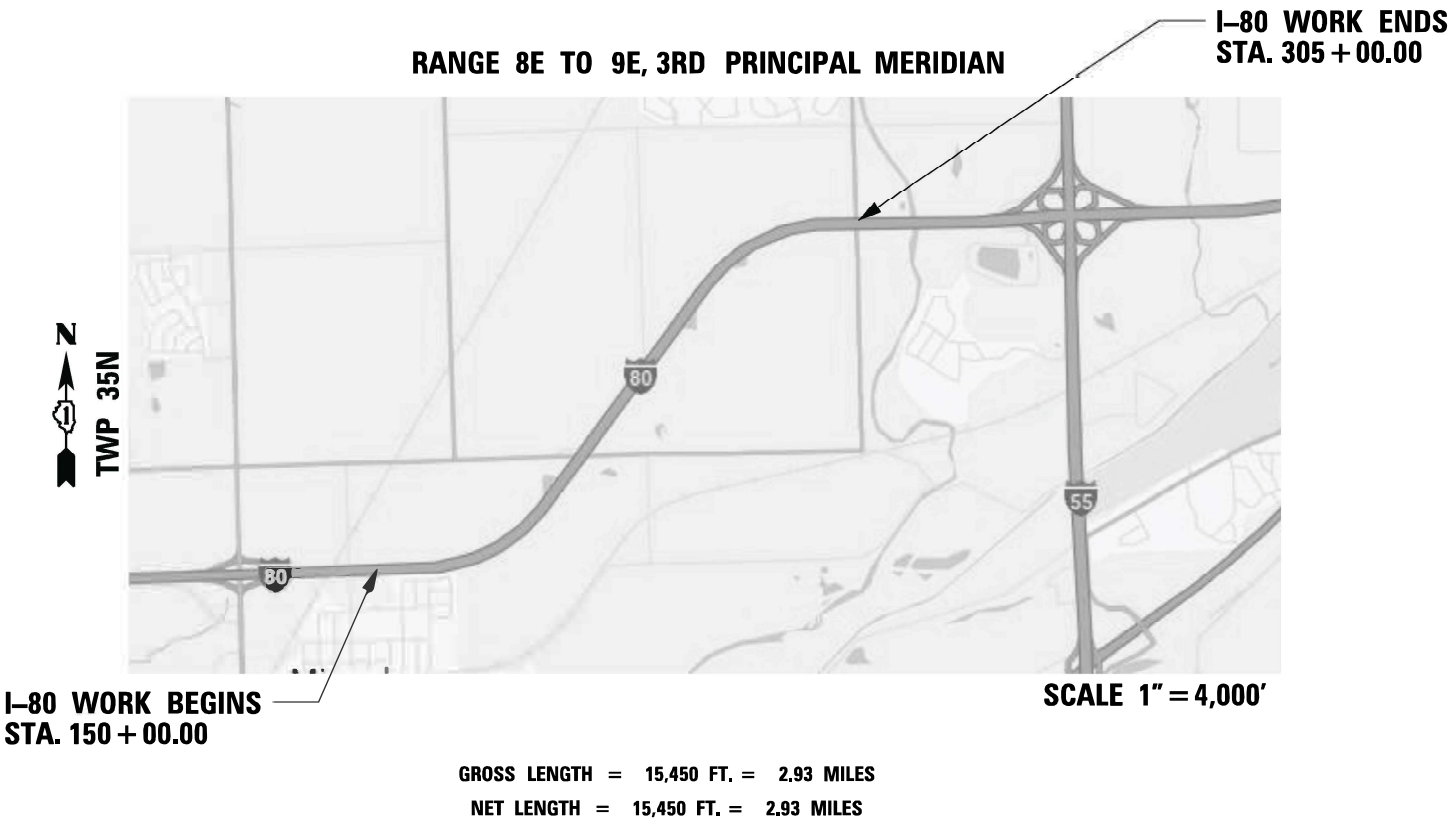

STATE OF ILLINOIS
DEPARTMENT OF TRANSPORTATION

SUBMITTED: June 17 2026
[Signature] REGIONAL ENGINEER


August 14 2026
[Signature] ENGINEER OF DESIGN AND ENVIRONMENT

August 14 2026
[Signature] DIRECTOR OF HIGHWAYS PROJECT IMPLEMENTATION


PRINTED BY THE AUTHORITY
OF THE STATE OF ILLINOIS

FAI ROUTE 80 (INTERSTATE 80)
SECTION 2024-1004-LS
PROJECT NHPP-QAAM(243)
RIDGE RD TO RIVER RD
LANDSCAPING
GRUNDY, KENDALL AND WILL COUNTIES

C-91-025-25

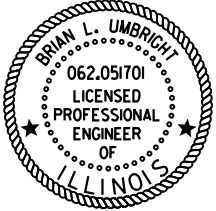


SEAL

 SIGNATURE: 


DATE SIGNED: 6-22-2026

LICENSE EXPIRATION DATE: 11-30-2027

THIS SEAL APPLIES TO SHEETS:
1 - 14

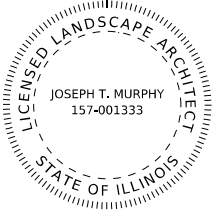

SEAL

 SIGNATURE: 

DATE SIGNED: 6-22-2026

LICENSE EXPIRATION DATE: 8-31-2027

THIS SEAL APPLIES TO SHEETS:
15 - 28

MODEL 3D SHEET 14
FILE NAME: C:\TRANSPORT\LOCAL\TRANSPORTS\RW-01\DM263806\2X38-SHT-SEALS.DGN



USER NAME	■ SALASL	DESIGNED	- CMA	REVISED	-
		DRAWN	- CMA	REVISED	-
PLOT SCALE	■ 0.16666667 "/IN.	CHECKED	- BRH	REVISED	-
PLOT DATE	■ 6/22/2026	DATE	- 06/22/2026	REVISED	-

STATE OF ILLINOIS
DEPARTMENT OF TRANSPORTATION

I-80
PROFESSIONAL SEALS

SCALE: NTS SHEET OF SHEETS STA. TO STA.

F.A.I. RTE.	SECTION	COUNTY	TOTAL SHEETS	SHEET NO.
80	2024-1004-LS	VARIOUS	28	2
CONTRACT NO. 62X38				
ILLINOIS FED. AID PROJECT				

INDEX OF SHEETS

SHEET NO.	DESCRIPTION
1	COVER SHEET
2	PROFESSIONAL SEALS
3	INDEX OF SHEETS, STANDARDS AND GENERAL NOTES
4 - 7	SUMMARY OF QUANTITIES
8	SCHEDULE OF QUANTITIES
9	SUGGESTED PROJECT SCHEDULE
10 - 13	ALIGNMENT, TIES, AND BENCHMARKS
14	SUGGESTED STAGING AND TRAFFIC CONTROL GENERAL NOTES
15	LANDSCAPING LEGEND
16 - 28	LANDSCAPING PLANS

HIGHWAY STANDARDS

STD	DESCRIPTION
000001-09	STANDARD SYMBOLS, ABBREVIATIONS AND PATTERNS
001006	DECIMAL OF AN INCH AND OF A FOOT
280001-07	TEMPORARY EROSION CONTROL SYSTEMS
701001-02	OFF-RD OPERATIONS, 2L, 2W, MORE THAN 15' (4.5 M) AWAY
701006-05	OFF-RD OPERATIONS, 2L, 2W, 15' (4.5 M) TO 24" (600 MM) FROM PAVEMENT EDGE
701106-02	OFF-RD OPERATIONS, MULTILANE, MORE THAN 15' (4.5 M) AWAY
701101-05	OFF-RD OPERATIONS, MULTILANE, 15' TO 24" FROM PAVEMENT EDGE
701301-04	LANE CLOSURE, 2L 2W, SHORT TIME OPERATIONS
701306-04	LANE CLOSURE, 2L 2W, SLOW MOVING OPERATIONS DAY ONLY 45MPH OR MORE
701311-03	LANE CLOSURE, 2L 2W, MOVING OPERATIONS DAY ONLY
701427-05	LANE CLOSURE MULTILANE INTERMITTENT OR MOVING OPERATIONS 40MPH OR LESS
701501-06	URBAN LANE CLOSURE, 2L, 2W, UNDIVIDED
701601-09	URBAN LANE CLOSURE, MULTILANE, 1W OR 2W WITH NONTRAVERSABLE MEDIAN
701901-11	TRAFFIC CONTROL DEVICES

IDOT DISTRICT ONE DETAILS

DETAIL	DESCRIPTION
TC-10	TRAFFIC CONTROL AND PROTECTION FOR SIDE ROADS, INTERSECTIONS, AND DRIVEWAYS
TC-17	TRAFFIC CONTROL DETAILS FOR FREEWAY SHOULDER CLOSURES AND PARTIAL RAMP CLOSURES
TC-18	FREEWAY/EXPRESSWAY SIGNING FOR FLAGGING OPERATIONS AT WORK ZONE OPENINGS ON FREEWAYS/EXPRESSWAYS

GENERAL NOTES

1. THE CONTRACTOR WILL NOT BE ALLOWED TO SET UP A YARD OR FIELD OFFICE ON STATE PROPERTY WITHOUT WRITTEN PERMISSION FROM THE DEPARTMENT.
2. IT SHALL BE THE CONTRACTOR'S RESPONSIBILITY TO VERIFY ALL THE DIMENSIONS AND CONDITIONS EXISTING IN THE FIELD PRIOR TO CONSTRUCTION AND ORDERING OF MATERIALS.
3. BARRICADES: THE CONTRACTOR SHALL PROVIDE AND INSTALL TWO (2) WEIGHTED SAND BAGS ON EACH UNBALLASTED TYPE I OR TYPE II BARRICADE USED. (ONE (1) WEIGHTED SAND BAG ACROSS EACH BOTTOM RAIL). THIS WORK WILL NOT BE PAID FOR SEPARATELY, BUT THE COSTS SHALL BE CONSIDERED AS INCLUDED IN THE CONTRACT UNIT PRICES FOR THE CONSTRUCTION ITEMS INVOLVED, AND NO ADDITIONAL COMPENSATION WILL BE ALLOWED.
4. ALL SIGNS OR PAVEMENT MARKERS DAMAGED OR DESTROYED AS A RESULT OF LANDSCAPE WORK SHALL BE REPLACED AND PAID FOR BY THE CONTRACTOR.
5. UNDERBRUSH OR DEBRIS AT PLANTING LOCATIONS SHALL BE REMOVED AND DISPOSED OF IN ACCORDANCE WITH SECTION 201 OF THE STANDARD SPECIFICATIONS. THIS WORK WILL NOT BE PAID FOR SEPARATELY, BUT THE COSTS SHALL BE CONSIDERED AS INCLUDED IN THE CONTRACT UNIT PRICES FOR THE CONSTRUCTION ITEMS INVOLVED, AND NO ADDITIONAL COMPENSATION WILL BE ALLOWED.
6. THE CONTRACTOR SHALL PROTECT ALL EXISTING PLANT MATERIAL FROM DAMAGE FOR WHICH THE CONTRACT DOES NOT PROVIDE REMOVAL. THE PROTECTION OF EXISTING PLANT MATERIAL AND THE REPAIR OR REPLACEMENT OF EXISTING PLANT MATERIAL DAMAGED BY THE CONTRACTOR SHALL BE DONE IN ACCORDANCE WITH THE REQUIREMENTS OF SECTION 201 OF THE STANDARD SPECIFICATIONS UNLESS OTHERWISE NOTED.
7. THE CONTAINER GROWN TREES SHALL BE SUPPLIED FROM A NURSERY SPECIALIZING IN MATERIAL FOR HABITAT RESTORATION. THE MINIMUM HEIGHT OF TREES SHALL BE 4 FOOT. TREES SHALL BE PLANTED IN A STAGGERED MANNER AND SPACED AND MULCHED AS SHOWN IN THE PLANS. THE CONTRACTOR SHALL ORDER ALL CONTAINER TREES IMMEDIATELY FOLLOWING EXECUTION OF THE CONTRACT TO ASSURE AVAILABILITY OF THE PLANT MATERIAL.
8. OTHER CONTAINER SIZES LARGER THAN 3 GALLON WILL BE ACCEPTABLE FOR CONTAINER GROWN TREES.
9. THE CONTRACTOR SHALL CONTACT THE DISTRICT ONE TRAFFIC CONTROL SUPERVISOR, AT (847) 705-4470 (ARTERIAL) (847) 705-4151 (EXPRESSWAYS) A MINIMUM OF 72 HOURS IN ADVANCE OF BEGINNING WORK.
10. THE CONTRACTOR SHALL CONTACT KALPANA KANNAN-HOSADURGA, THE DISTRICT ONE TRAFFIC CONTROL SUPERVISOR AT KALPANA.KANNAN-HOSADURGA@ILLINOIS.GOV A MINIMUM OF 72 HOURS IN ADVANCE OF BEGINNING WORK.
11. ALL ELEVATIONS IN THE PLANS ARE BASED UPON THE NORTH AMERICAN VERTICAL DATUM OF 1988 (NAVD88), UNLESS OTHERWISE NOTED.
12. DO NOT SCALE PLANS FOR CONSTRUCTION DIMENSIONS WITH THE EXCEPTION THAT PLANTING LOCATIONS MAY BE SCALED.
13. SEVENTY-TWO (72) HOURS BEFORE STARTING EXCAVATION, THE CONTRACTOR SHALL CALL JULIE AT 1-800-892-0123 OR 811 TO HAVE THE LOCATION OF EXISTING UNDERGROUND UTILITIES MARKED IN THE FIELD.
14. IDOT FACILITIES ARE NOT LOCATED BY JULIE OR DIGGER. IDOT ELECTRICAL FACILITIES INCLUDING ROADWAY LIGHTING, FIBER OPTIC, ITS EQUIPMENT, TRAFFIC SIGNAL FACILITIES ARE LOCATED BY THE DEPARTMENT'S ELECTRICAL MAINTENANCE CONTRACTOR. AS OF THE LETTING DATE, CONTACT MEADE ELECTRIC COMPANY AT 773-287-7672.
15. CONTACT THE ROADSIDE DEVELOPMENT UNIT AT 847-705-4171 AT LEAST TWO (2) WEEKS IN ADVANCE OF WEED CONTROL AND FORESTRY WORK TO IDENTIFY & MARK TREES TO SAVE WITHIN CLEARING AREAS.
16. EXISTING UNDERGROUND AND ABOVE-GROUND FACILITIES, STRUCTURES AND UTILITIES HAVE BEEN PLOTTED ON THESE CONTRACT DOCUMENTS BASED UPON THE INFORMATION AND SURVEYS AVAILABLE AT THE TIME OF DRAWING PREPARATION. THE LOCATION OF THESE FACILITIES MUST, THEREFORE, BE CONSIDERED APPROXIMATE ONLY. IN ADDITION, THERE MAY BE OTHER FACILITIES, STRUCTURES, AND UTILITIES WHICH DID NOT EXIST OR THE EXISTENCE OF WHICH WAS NOT KNOWN AT THE TIME OF DRAWING PREPARATION. IT IS THE SOLE RESPONSIBILITY OF CONTRACTOR(S) TO HAVE ALL THE EXISTING FACILITIES, STRUCTURES, AND UTILITIE LOCATED IN THE FIELD PRIOR TO ANY EXCAVATION OR CONSTRUCTION ACTIVITY; AND TO PROTECT ALL SUCH EXISTING FEATURES DURING CONSTRUCTION.
17. SEEDING SHALL BE DONE ON ALL AREAS THAT ARE DISTURBED BY CONSTRUCTION OPERATIONS AS DIRECTED BY THE ENGINEER, SEEDING SHALL BE PAID FOR ONLY WITHIN THE PROPOSED CONSTRUCTION LIMITS, RIGHT-OF-WAY, OR EASEMENT LIMITS. ALL AREAS DISTURBED BY THE CONTRACTOR OUTSIDE THE PROPOSED CONSTRUCTION LIMITS SHALL BE SEEDED AS DIRECTED BY THE ENGINEER AT THE CONTRACTOR'S EXPENSE.
18. THE CONTRACTOR SHALL PROCURE ALL VINE PLANTINGS WITHIN FOUR (4) WEEKS OF AWARD TO ENSURE THAT THERE WILL BE ADEQUATE QUANTITIES AVAILABLE FOR PLANTING SEASON.
19. THE DEPARTMENT HAS NOT OBTAINED ANY PERMITS FOR OFFSITE BORROW, WASTE, USE (BWU) AREAS. PRIOR TO WORKING IN BWU AREAS, IF THE CONTRACTOR CHOOSES TO USE ACTIVITIES REQUIRING PERMITS IT IS THE CONTRACTOR'S RESPONSIBILITY TO SECURE THE PROPER PERMITS. IN ADDITION TO THE BORROW REVIEW (BDE 2289) AND USE/WASTE REVIEW (BDE 2290) SUBMITTALS, THE CONTRACTOR SHALL SUBMIT AN EROSION AND SEDIMENT CONTROL (ESC) PLAN FOR EVERY BWU SITE TO THE DEPARTMENT FOR ACCEPTANCE. THE COST OF ALL MATERIALS AND LABOR NECESSARY TO COMPLY WITH THE ABOVE PROVISIONS TO PREPARE AND IMPLEMENT ESC PLANS WILL NOT BE PAID FOR SEPARATELY, BUT SHALL BE CONSIDERED AS INCLUDED IN THE UNIT BID PRICES OF THE CONTRACT AND NO ADDITIONAL COMPENSATION WILL BE ALLOWED.

COMMITMENTS:

1. TO AVOID AND MINIMIZE IMPACTS TO THE INDIANA BAT NORTHERN LONG-EARED BAT, NO TREE CLEARING SHALL OCCUR FROM APRIL 1 TO OCTOBER 31.

MODEL 3D SHEET 14
FILE NAME: C:\TRANS\SYSTEMS\PIV\LOCAL\TRANS\SYSTEMS-PIV\01\DM5\628\62X38-SHT-GENNOTE-01.DGN



USER NAME	AVILAC	DESIGNED	-	CMA	REVISED	-	
		DRAWN	-	CMA	REVISED	-	
PLOT SCALE	0.16666667 ' / IN.	CHECKED	-	BRH	REVISED	-	
PLOT DATE	6/22/2026	DATE	-	06/22/2026	REVISED	-	

STATE OF ILLINOIS
DEPARTMENT OF TRANSPORTATION

I-80
INDEX OF SHEETS, STANDARDS AND GENERAL NOTES

SCALE: NTS SHEET OF SHEETS STA. TO STA.

F.A.I. RTE.	SECTION	COUNTY	TOTAL SHEETS	SHEET NO.
80	2024-1004-LS	VARIOUS	28	3
		CONTRACT NO. 62X38		
		ILLINOIS	FED. AID PROJECT	

MODEL 3D SHEET 14
FILE NAME: C:\ROADSYSTEMS\PIV\LOCAL\TRANSYS\ITEMS-RW\01\DM62638062X38-SHT-5000-01.DGN

CODE NO.	ITEM	UNIT	TOTAL QUANTITY	CONSTRUCTION CODE
				90% FED / 10% STATE
				LANDSCAPING
				0031 URBAN
20101000	TEMPORARY FENCE	FOOT	320	320
25003312	INTERSEEDING, CLASS 4A	ACRE	1.00	1.00
25200200	SUPPLEMENTAL WATERING	UNIT	83	83
28000500	INLET AND PIPE PROTECTION	EACH	8	8
* 66900200	NON-SPECIAL WASTE DISPOSAL	CU YD		
* 66900530	SOIL DISPOSAL ANALYSIS	EACH		
* 66901001	REGULATED SUBSTANCES PRE-CONSTRUCTION PLAN	L SUM	1	1
* 66901003	REGULATED SUBSTANCES FINAL CONSTRUCTION REPORT	L SUM	1	1
67100100	MOBILIZATION	L SUM	1	1
70100460	TRAFFIC CONTROL AND PROTECTION, STANDARD 701306	L SUM	1	1
70102620	TRAFFIC CONTROL AND PROTECTION, STANDARD 701501	L SUM	1	1
70102630	TRAFFIC CONTROL AND PROTECTION, STANDARD 701601	L SUM	1	1
A2002020	TREE, AESCULUS GLABRA (OHIO BUCKEYE), 2-1/2" CALIPER, BALLED AND BURLAPPED	EACH	7	7
A2002120	TREE, AESCULUS HIPPOCASTANUM (COMMON HORSECHESTNUT), 2-1/2" CALIPER, BALLED AND BURLAPPED	EACH	33	33
A2002816	TREE, CATALPA SPECIOSA (NORTHERN CATALPA), 2" CALIPER, BALLED AND BURLAPPED	EACH	2	2
A2002824	TREE, CATALPA SPECIOSA (NORTHERN CATALPA), 3" CALIPER, BALLED AND BURLAPPED	EACH	10	10
A2004616	TREE, GLEDITSIA TRIACANTHOS INERMIS (THORNLESS COMMON HONEYLOCUST), 2" CALIPER, BALLED AND BURLAPPED	EACH	1	1
A2004620	TREE, GLEDITSIA TRIACANTHOS INERMIS (THORNLESS COMMON HONEYLOCUST), 2-1/2" CALIPER, BALLED AND BURLAPPED	EACH	2	2
A2004624	TREE, GLEDITSIA TRIACANTHOS INERMIS (THORNLESS COMMON HONEYLOCUST), 3" CALIPER, BALLED AND BURLAPPED	EACH	6	6

* SPECIALTY ITEM



USER NAME ■ AVILAC	DESIGNED - CMA	REVISED -
	DRAWN - CMA	REVISED -
PLOT SCALE ■ 0.16666667 ' / IN.	CHECKED - BD	REVISED -
PLOT DATE ■ 6/22/2026	DATE - 06/22/2026	REVISED -

STATE OF ILLINOIS
DEPARTMENT OF TRANSPORTATION

I-80
SUMMARY OF QUANTITIES

SCALE: NTS SHEET 1 OF 4 SHEETS STA. TO STA.

F.A.I. RTE.	SECTION	COUNTY	TOTAL SHEETS	SHEET NO.
80	2024-1004-LS	VARIOUS	28	4
CONTRACT NO. 62X38				
		ILLINOIS	FED. AID PROJECT	

MODEL 3D SHEET 14
FILE NAME: C:\ROADSYSTEMS\PIV\LOCAL\TRANSPORTS\PIV\01\DM52638062X38-SHT-500-02.DGN

CODE NO.	ITEM	UNIT	TOTAL QUANTITY	CONSTRUCTION CODE
				90% FED / 10% STATE
				LANDSCAPING
				0031 URBAN
A2005016	TREE, GYMNOCLADUS DIOICUS (KENTUCKY COFFEETREE), 2" CALIPER, BALLED AND BURLAPPED	EACH	2	2
A2005020	TREE, GYMNOCLADUS DIOICUS (KENTUCKY COFFEETREE), 2-1/2" CALIPER, BALLED AND BURLAPPED	EACH	1	1
A2005024	TREE, GYMNOCLADUS DIOICUS (KENTUCKY COFFEETREE), 3" CALIPER, BALLED AND BURLAPPED	EACH	2	2
A2005960	TREE, PLATANUS X ACERIFOLIA MORTON CIRCLE (EXCLAMATION! LONDON PLANETREE), 2-1/2" CALIPER, BALLED AND BURLAPPED	EACH	62	62
A2006414	TREE, QUERCUS ALBA (WHITE OAK), 1-3/4" CALIPER, BALLED AND BURLAPPED	EACH	3	3
A2006420	TREE, QUERCUS ALBA (WHITE OAK), 2-1/2" CALIPER, BALLED AND BURLAPPED	EACH	3	3
A2008468	TREE, ULMUS AMERICANA PRINCETON (PRINCETON AMERICAN ELM), 2" CALIPER, BALLED AND BURLAPPED	EACH	36	36
A2008517	TREE, ULMUS JAPONICA X WILSONIANA MORTON (ACCOLADE ELM), 2-1/2" CALIPER, BALLED AND BURLAPPED	EACH	66	66
B2001124	TREE, CERCIS CANADENSIS (EASTERN REDBUD), 3" CALIPER, TREE FORM, BALLED AND BURLAPPED	EACH	29	29
B2001465	TREE, CORNUS MAS (CORNELIAN CHERRY DOG WOOD), CONTAINER GROWN, 5-GALLON	EACH	53	53
B2006066	TREE, SYRINGA PEKINENSIS (PEKING LILAC), 6' HEIGHT, CLUMP FORM, BALLED AND BURLAPPED	EACH	36	36
B2010120	TREE, CLADRASTIS LUTEA (AMERICAN YELLOWWOOD), 2-1/2" CALIPER, BALLED AND BURLAPPED	EACH	55	55
C2005732	SHRUB, RHUS AROMATICA (FRAGRANT SUMAC), CONTAINER GROWN, 5-GALLON	EACH	298	298
C2012724	SHRUB, VIBURNUM PRUNIFOLIUM (BLACKHAW VIBURNUM), 2' HEIGHT, BALLED AND BURLAPPED	EACH	2	2
C2012760	SHRUB, VIBURNUM PRUNIFOLIUM (BLACKHAW VIBURNUM), 5' HEIGHT, BALLED AND BURLAPPED	EACH	2	2
C2012774	SHRUB, VIBURNUM PRUNIFOLIUM (BLACKHAW VIBURNUM), 7' HEIGHT, BALLED AND BURLAPPED	EACH	2	2
C2C015G5	SHRUB, CORYLUS AMERICANA (AMERICAN FILBERT), CONTAINER GROWN, 5-GALLON (3 FOOT HEIGHT - ROOT PRODUCTION METHOD), SPECIAL	EACH	471	471
C2C09624	SHRUB, SAMBUCUS CANADENSIS (AMERICAN ELDER), 2' HEIGHT, CONTAINER	EACH	66	66
D2001536	EVERGREEN, JUNIPERUS VIRGINIANA (EASTERN RED CEDAR), 3' HEIGHT, BALLED AND BURLAPPED	EACH	3	3

* SPECIALTY ITEM



USER NAME	AVILAC
PLOT SCALE	0.16666667 ' / IN.
PLOT DATE	6/22/2026

DESIGNED	-	CMA
DRAWN	-	CMA
CHECKED	-	BD
DATE	-	06/22/2026

REVISED	-
REVISED	-
REVISED	-
REVISED	-

STATE OF ILLINOIS
DEPARTMENT OF TRANSPORTATION

I-80 SUMMARY OF QUANTITIES			
SCALE: NTS	SHEET 2	OF 5	SHEETS
TO STA.			

F.A.I. RTE.	SECTION	COUNTY	TOTAL SHEETS	SHEET NO.
80	2024-1004-LS	VARIOUS	28	5
CONTRACT NO. 62X38				
ILLINOIS		FED. AID PROJECT		

MODEL 3D SHEET 14
FILE NAME: C:\ROADSYSTEMS\PIV\LOCAL\TRANSYSTEMS\PIV\401\DM52638062X38-SHT-500-03.DGN

CODE NO.	ITEM	UNIT	TOTAL QUANTITY	CONSTRUCTION CODE
				90% FED / 10% STATE
				LANDSCAPING
				0031 URBAN
D2001538	EVERGREEN, JUNIPERUS VIRGINIANA (EASTERN RED CEDAR), 4' HEIGHT, BALLED AND BURLAPPED	EACH	11	11
D2001560	EVERGREEN, JUNIPERUS VIRGINIANA (EASTERN RED CEDAR), 5' HEIGHT, BALLED AND BURLAPPED	EACH	2	2
D2001948	EVERGREEN, PICEA GLAUCA DENSATA (BLACK HILLS SPRUCE), 4' HEIGHT, BALLED AND BURLAPPED	EACH	8	8
D2002348	EVERGREEN, PINUS FLEXILIS (LIMBER PINE), 4' HEIGHT, BALLED AND BURLAPPED	EACH	24	24
D2002948	EVERGREEN, PINUS STROBUS (EASTERN WHITE PINE), 4' HEIGHT, BALLED AND BURLAPPED	EACH	16	16
E20210G1	VINE-PARTHENOCISSUS QUINQUEFOLIA ENGEL MANNII (ENGELMANNII VIRGINIA CREEPER), 1-GALLON POT	EACH	920	920
K0012990	PERENNIAL PLANTS, ORNAMENTAL TYPE, GALLON POT	UNIT	2	2
K0026700	TREE CARE	EACH	473	473
K0026810	SHRUB CARE	EACH	841	841
K0026820	VINE CARE	EACH	920	920
K0026850	PERENNIAL PLANT CARE	SQ YD	93	93
K0029624	WEED CONTROL, TEASEL	GALLON	1	1
K0029634	WEED CONTROL, PRE-EMERGENT GRANULAR HERBICIDE	POUND	62	62
K1003660	MOWING CYCLES	EACH	7	7
K1005465	SELECTIVE MOWING STAKES	EACH	162	162
X0325222	WEED CONTROL, BASAL TREATMENT	GALLON	20	20
X0327120	WEED CONTROL, NATIVE LANDSCAPE ENHANCEMENT	ACRE	1.50	1.50
X2010350	TREE REMOVAL, ACRES (SPECIAL)	ACRE	0.25	0.25
X2503110	MOWING (SPECIAL)	ACRE	1.50	1.50

* SPECIALTY ITEM



USER NAME ■ AVILAC	DESIGNED - CMA	REVISED -
	DRAWN - CMA	REVISED -
PLOT SCALE ■ 0.16666667 ' / IN.	CHECKED - BD	REVISED -
PLOT DATE ■ 6/26/2026	DATE - 06/26/2026	REVISED -

STATE OF ILLINOIS
DEPARTMENT OF TRANSPORTATION

I-80
SUMMARY OF QUANTITIES

SCALE: NTS SHEET 3 OF 5 SHEETS STA. TO STA.

F.A.I. RTE.	SECTION	COUNTY	TOTAL SHEETS	SHEET NO.
80	2024-1004-LS	VARIOUS	28	6
CONTRACT NO. 62X38				
		ILLINOIS	FED. AID PROJECT	

MODEL 3D SHEET 14
FILE NAME: C:\TRANSSYSTEMS\PIV_LOCAL\TRANSSYSTEMS-PIV\01\DM\6238\62X38-SHT-SCHEDULE-01.DGN

CODE NO.	ITEM	UNIT	TOTAL QTY.	LANDSCAPING SHEETS												
				1	2	3	4	5	6	7	8	9	10	11	12	13
A2002020	TREE, AESCULUS GLABRA (OHIO BUCKEYE), 2-1/2" CALIPER, BALLED AND BURLAPPED	EACH	7					4							3	
A2002120	TREE, AESCULUS HIPPOCASTANUM (COMMON HORSECHESTNUT), 2-1/2" CALIPER, BALLED AND BURLAPPED	EACH	33			3	4							5	12	9
A2002816	TREE, CATALPA SPECIOSA (NORTHERN CATALPA), 2" CALIPER, BALLED AND BURLAPPED	EACH	2						2							
A2002824	TREE, CATALPA SPECIOSA (NORTHERN CATALPA), 3" CALIPER, BALLED AND BURLAPPED	EACH	10						3							7
A2004616	TREE, GLEDITSIA TRIACANTHOS INERMIS (THORNLESS COMMON HONEYLOCUST), 2" CALIPER, BALLED AND BURLAPPED	EACH	1						1							
A2004620	TREE, GLEDITSIA TRIACANTHOS INERMIS (THORNLESS COMMON HONEYLOCUST), 2-1/2" CALIPER, BALLED AND BURLAPPED	EACH	2						2							
A2004624	TREE, GLEDITSIA TRIACANTHOS INERMIS (THORNLESS COMMON HONEYLOCUST), 3" CALIPER, BALLED AND BURLAPPED	EACH	6													6
A2005016	TREE, GYMNOCLADUS DIOICUS (KENTUCKY COFFEETREE), 2" CALIPER, BALLED AND BURLAPPED	EACH	2						2							
A2005020	TREE, GYMNOCLADUS DIOICUS (KENTUCKY COFFEETREE), 2-1/2" CALIPER, BALLED AND BURLAPPED	EACH	1						1							
A2005024	TREE, GYMNOCLADUS DIOICUS (KENTUCKY COFFEETREE), 3" CALIPER, BALLED AND BURLAPPED	EACH	2						2							
A2005960	TREE, PLATANUS X ACERIFOLIA MORTON CIRCLE (EXCLAMATION! LONDON PLANETREE), 2-1/2" CALIPER, BALLED AND BURLAPPED	EACH	62					18	8	3				6	17	10
A2006414	TREE, QUERCUS ALBA (WHITE OAK), 1-3/4" CALIPER, BALLED AND BURLAPPED	EACH	3						3							
A2006420	TREE, QUERCUS ALBA (WHITE OAK), 2-1/2" CALIPER, BALLED AND BURLAPPED	EACH	3						2				1			
A2008468	TREE, ULMUS AMERICANA PRINCETON (PRINCETON AMERICAN ELM), 2" CALIPER, BALLED AND BURLAPPED	EACH	36					2		3			5	14	12	
A2008517	TREE, ULMUS JAPONICA X WILSONIANA MORTON (ACCOLADE ELM), 2-1/2" CALIPER, BALLED AND BURLAPPED	EACH	66			2	7	5	7				5	18	11	11
B2001124	TREE, CERCIS CANADENSIS (EASTERN REDBUD), 3" CALIPER, TREE FORM, BALLED AND BURLAPPED	EACH	29					5						14	10	
B20014G5	TREE, CORNUS MAS (CORNELIAN CHERRY DOG WOOD), CONTAINER GROWN, 5-GALLON	EACH	53												53	
B2006066	TREE, SYRINGA PEKINENSIS (PEKING LILAC), 6' HEIGHT, CLUMP FORM, BALLED AND BURLAPPED	EACH	36													36
B2010120	TREE, CLADRASTIS LUTEA (AMERICAN YELLOWWOOD), 2-1/2" CALIPER, BALLED AND BURLAPPED	EACH	55				3	8					5	15	17	7
C2005732	SHRUB, RHUS AROMATICA (FRAGRANT SUMAC), CONTAINER GROWN, 5-GALLON	EACH	298						112			153				33
C2012724	SHRUB, VIBURNUM PRUNIFOLIUM (BLACKHAW VIBURNUM), 2' HEIGHT, BALLED AND BURLAPPED	EACH	2						2							
C2012760	SHRUB, VIBURNUM PRUNIFOLIUM (BLACKHAW VIBURNUM), 5' HEIGHT, BALLED AND BURLAPPED	EACH	2						2							
C2012774	SHRUB, VIBURNUM PRUNIFOLIUM (BLACKHAW VIBURNUM), 7' HEIGHT, BALLED AND BURLAPPED	EACH	2						2							
C2C015G5	SHRUB, CORYLUS AMERICANA (AMERICAN FILBERT), CONTAINER GROWN, 5-GALLON (3 FOOT HEIGHT - ROOT PRODUCTION METHOD), SPECIAL	EACH	471		176	62		14	33	116	70					
C2C09624	SHRUB, SAMBUCUS CANADENSIS (AMERICAN ELDER), 2' HEIGHT, CONTAINER	EACH	66		15	19			32							
D2001536	EVERGREEN, JUNIPERUS VIRGINIANA (EASTERN RED CEDAR), 3' HEIGHT, BALLED AND BURLAPPED	EACH	3						3							
D2001538	EVERGREEN, JUNIPERUS VIRGINIANA (EASTERN RED CEDAR), 4' HEIGHT, BALLED AND BURLAPPED	EACH	11						3			8				
D2001560	EVERGREEN, JUNIPERUS VIRGINIANA (EASTERN RED CEDAR), 5' HEIGHT, BALLED AND BURLAPPED	EACH	2						2							
D2001948	EVERGREEN, PICEA GLAUCA DENSATA (BLACK HILLS SPRUCE), 4' HEIGHT, BALLED AND BURLAPPED	EACH	8					3						5		
D2002348	EVERGREEN, PINUS FLEXILIS (LIMBER PINE), 4' HEIGHT, BALLED AND BURLAPPED	EACH	24					10					5	4	5	
D2002948	EVERGREEN, PINUS STROBUS (EASTERN WHITE PINE), 4' HEIGHT, BALLED AND BURLAPPED	EACH	16										4		6	6
E20210G1	VINE-PARTHENOCISSUS QUINQUEFOLIA ENGEL MANNII (ENGELMANNII VIRGINIA CREEPER), 1-GALLON POT	EACH	920	80	520	320										
K0012990	PERENNIAL PLANTS, ORNAMENTAL TYPE, GALLON POT	UNIT	2								2					




USER NAME	AVILAC	DESIGNED	-	CMA	REVISED	-
		DRAWN	-	CMA	REVISED	-
PLOT SCALE	0.16666667 ' / IN.	CHECKED	-	BRH	REVISED	-
PLOT DATE	6/26/2026	DATE	-	06/26/2026	REVISED	-

STATE OF ILLINOIS
DEPARTMENT OF TRANSPORTATION




I-80
SCHEDULE OF QUANTITIES

SCALE: NTS SHEET 5 OF 5 SHEETS STA. TO STA.

F.A.I. RTE.	SECTION	COUNTY	TOTAL SHEETS	SHEET NO.
80	2024-1004-LS	VARIOUS	28	8
		CONTRACT NO. 62X38		
		ILLINOIS	FED. AID PROJECT	

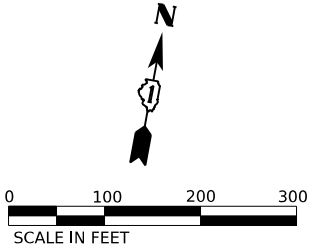

BENCHMARK				
NUMBER	NORTHING	EASTING	ELEV.	DESCRIPTION
5	1746868.70	1006294.60	626.670	2" CWA aluminum disc in easterly end of centerline median wall of I-80, approximately 2400'± east of Wabena Street & 215'± west of Will County GPS Monument 1006 (FB626/PG26)
6	1747393.70	1007602.60	615.330	2" CWA aluminum disc in concrete end of drainage structure west of turnaround in center median of I-80 400'± west of mile marker 123.0 (FB626/PG26) (FB628/PG3)

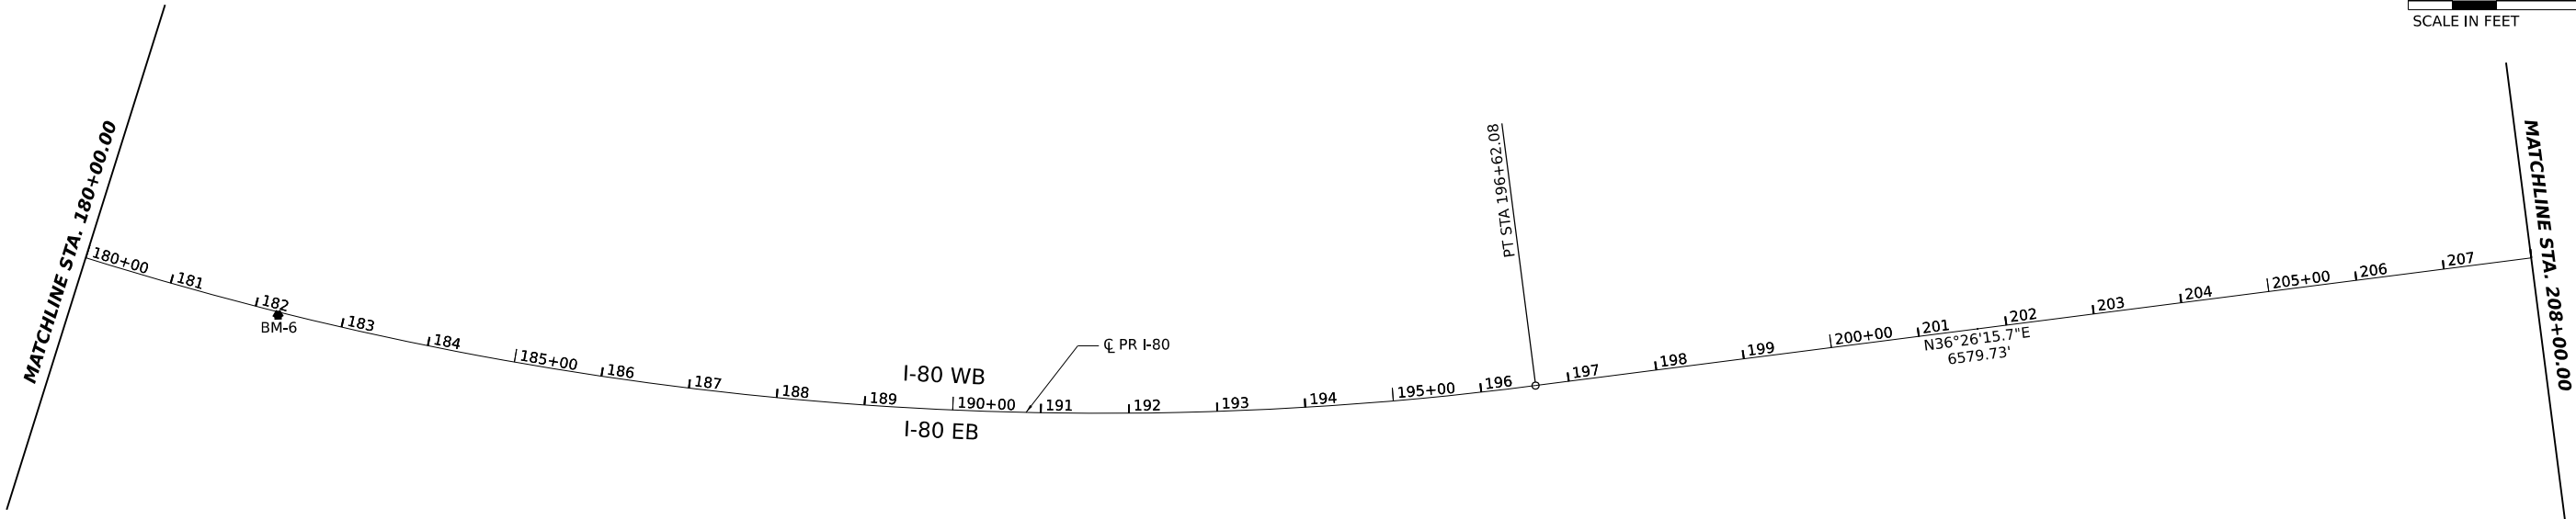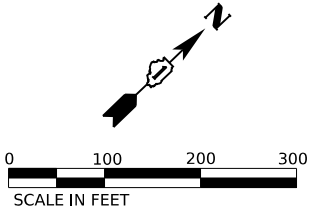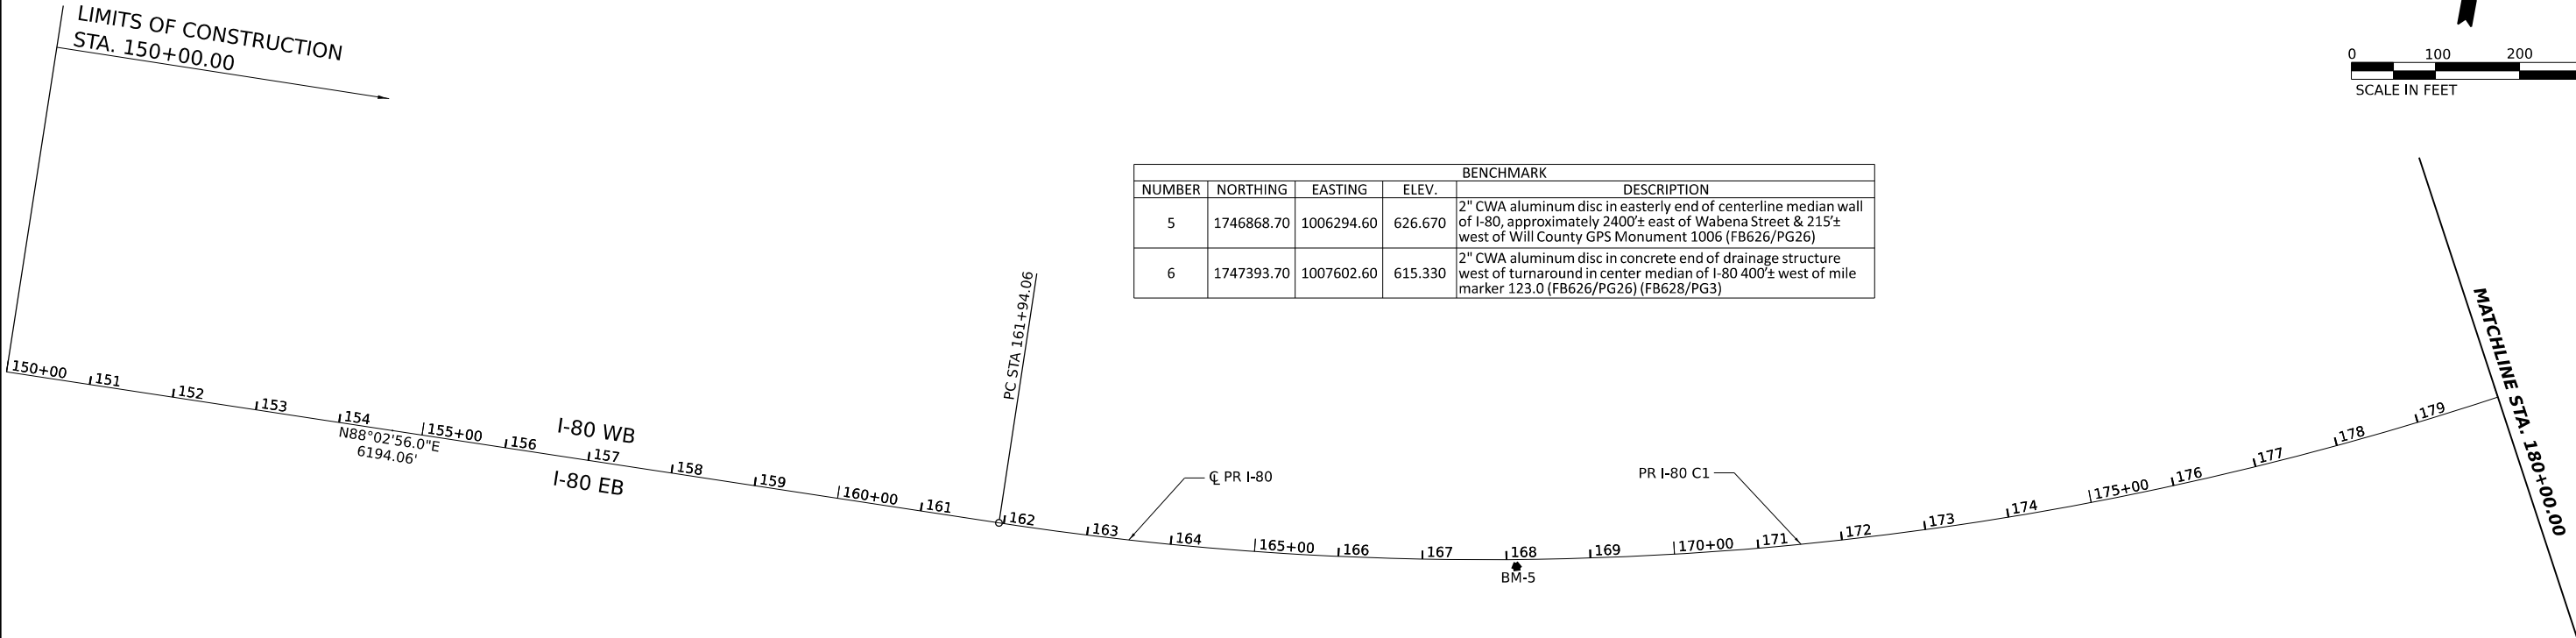

- NOTES:
- SEE SHEET 13 FOR ALIGNMENT CURVE AND TANGENT DATA.
 - CONTRACTOR TO FIELD VERIFY CONTROL POINTS AND BENCHMARKS BEFORE STARTING WORK.



USER NAME	■ SALASL	DESIGNED -	CS	REVISED -	
		DRAWN -	CS	REVISED -	
PLOT SCALE	■ 0.16666667 "/IN.	CHECKED -	BRH	REVISED -	
PLOT DATE	■ 6/22/2026	DATE -	06/22/2026	REVISED -	

STATE OF ILLINOIS
DEPARTMENT OF TRANSPORTATION

I-80 ALIGNMENT, TIES, AND BENCHMARKS			
SCALE: 1"=100'	SHEET 1	OF 4 SHEETS	STA. TO STA.


F.A.I. RTE.	SECTION	COUNTY	TOTAL SHEETS	SHEET NO.
80	2024-1004-LS	VARIOUS	28	10
CONTRACT NO. 62X38				
ILLINOIS FED. AID PROJECT				

MODEL SHEET 1 - PR I80 ALIGN
FILE NAME: C:\TRANSPORT\LOCAL\TRANSPORT\SYSTEMS\HW\01\DM626\62X38-SHT-ATB-01.DGN


MODEL SHEET 3 - PR I80 ALIGN
FILE NAME: C:\TRANS\SYSTEMS\LOCAL\TRANS\SYSTEMS-RW\01\DM626\62X38-SHT-A1B-Q2.DGN

MATCHLINE STA. 180+00.00

MATCHLINE STA. 208+00.00

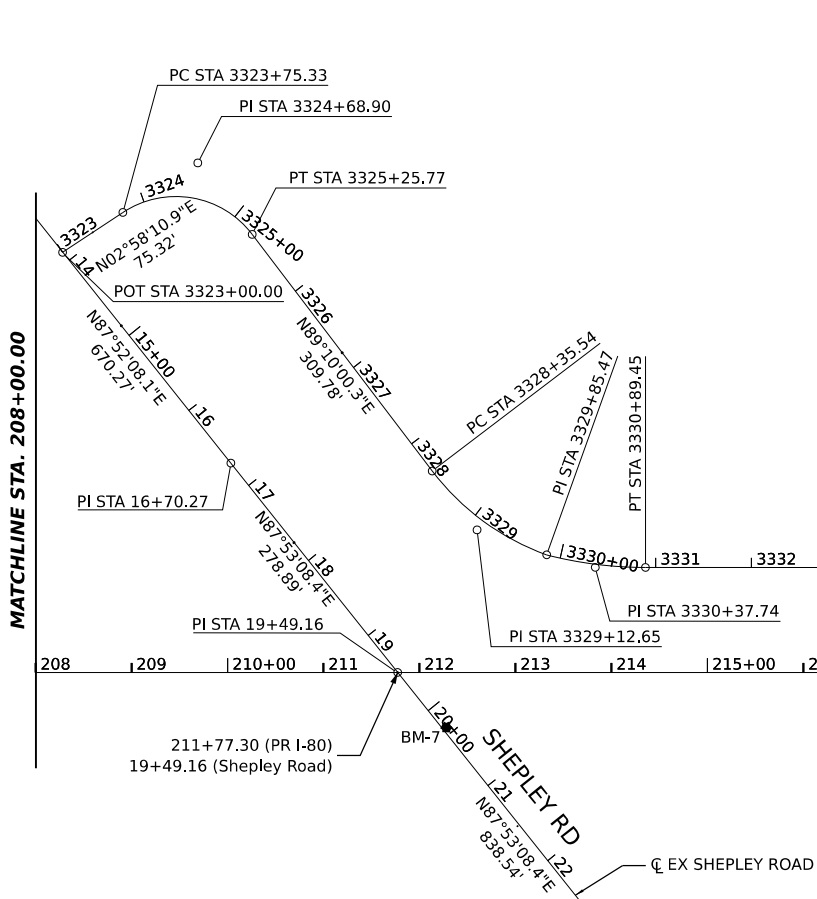

BENCHMARK				
NUMBER	NORTHING	EASTING	ELEV.	DESCRIPTION
7	1749593.50	1009622.20	599.980	2" CWA aluminum disc in concrete pier seat in southerly pier of Shepley Road bridge on south side of eastbound I-80 (FB626/PG26) (FB628/PG5)


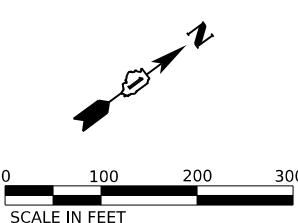


MATCHLINE STA. 238+00.00

NGS PRIMARY HORIZONTAL CONTROL MONUMENTS				
NGS ID	NORTHING	EASTING	ELEV.	DESCRIPTION
PID-DH6200	1743515.79	989052.49	N/A	GRUNDY COUNTY GIS 0304
PID-AE2473	1730878.16	1006979.29	N/A	WILL COUNTY GPS 1019
PID-AE2471	1746831.74	1006506.51	619.15	WILL COUNTY GPS 1006
PID-MF1784	1767814.89	1026441.69	579.87	JOLIPORT
PID-AE2571	1764272.00	1038372.67	628.67	WILL COUNTY GPS 718
PID-AE2570	1764389.16	1053254.64	542.91	WILL COUNTY GPS 716
PID-AE2569	1764641.79	1069052.49	660.46	WILL COUNTY GPS 713

NGS PRIMARY VERTICAL CONTROL MONUMENTS				
NGS ID	NORTHING	EASTING	ELEV.	DESCRIPTION
PID-DP5481	1765290.05	1003576.05	635.16	WRI 026 (2ND ORDER)
PID-DP5482	1765111.31	998366.36	N/A	WRI 027 (2ND ORDER)
PID-MF0081	N/A	N/A	619.15	G 142 (1ST ORDER)
PID-MF0071	1766431.05	1051094.98	579.87	J142 (1ST ORDER)
PID-MF0070	1764344.99	1049387.48	628.67	K142 (1ST ORDER)
PID-ME1923	N/A	N/A	703.30	W 26 (2ND ORDER)

MATCHLINE STA. 180+00.00

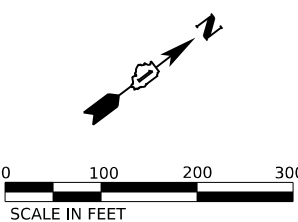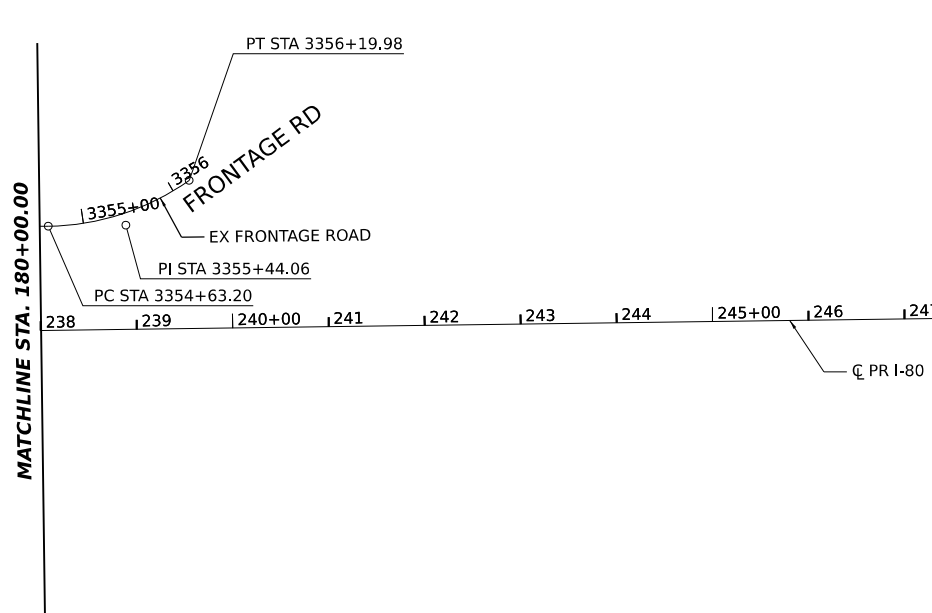

MATCHLINE STA. 268+00.00

NOTES:

- SEE SHEET 13 FOR ALIGNMENT CURVE AND TANGENT DATA.
- CONTRACTOR TO FIELD VERIFY CONTROL POINTS AND BENCHMARKS BEFORE STARTING WORK.



USER NAME	■ SALASL	DESIGNED -	CS	REVISED -	
		DRAWN -	CS	REVISED -	
PLOT SCALE	■ 0.16666667" / IN.	CHECKED -	BRH	REVISED -	
PLOT DATE	■ 6/22/2026	DATE -	06/22/2026	REVISED -	

STATE OF ILLINOIS
DEPARTMENT OF TRANSPORTATION

I-80
ALIGNMENT, TIES, AND BENCHMARKS

SCALE: 1"=100' SHEET 2 OF 4 SHEETS STA. TO STA.

F.A.I. RTE.	SECTION	COUNTY	TOTAL SHEETS	SHEET NO.
80	2024-1004-LS	VARIOUS	28	11
CONTRACT NO. 62X38				
ILLINOIS FED. AID PROJECT				

MODEL SHEET 3 - PR I-80 ALIGN
FILE NAME: C:\TRANSPORT\LOCAL\TRANSPORTS\HW-01\DM563806\2X38-SHT-ATB-03.DGN



USER NAME	■ SALASL
PLOT SCALE	■ 0.16666667 "/IN.
PLOT DATE	■ 6/22/2026


DESIGNED	-	CS
DRAWN	-	CS
CHECKED	-	BRH
DATE	-	06/22/2026

REVISED	-
REVISED	-
REVISED	-
REVISED	-


STATE OF ILLINOIS
DEPARTMENT OF TRANSPORTATION

I-80 ALIGNMENT, TIES, AND BENCHMARKS			
SCALE: 1"=100'	SHEET 3	OF 4 SHEETS	STA. TO STA.

F.A.I. RTE.	SECTION	COUNTY	TOTAL SHEETS	SHEET NO.
80	2024-1004-LS	VARIOUS	28	12
CONTRACT NO. 62X38				
		ILLINOIS	FED. AID PROJECT	

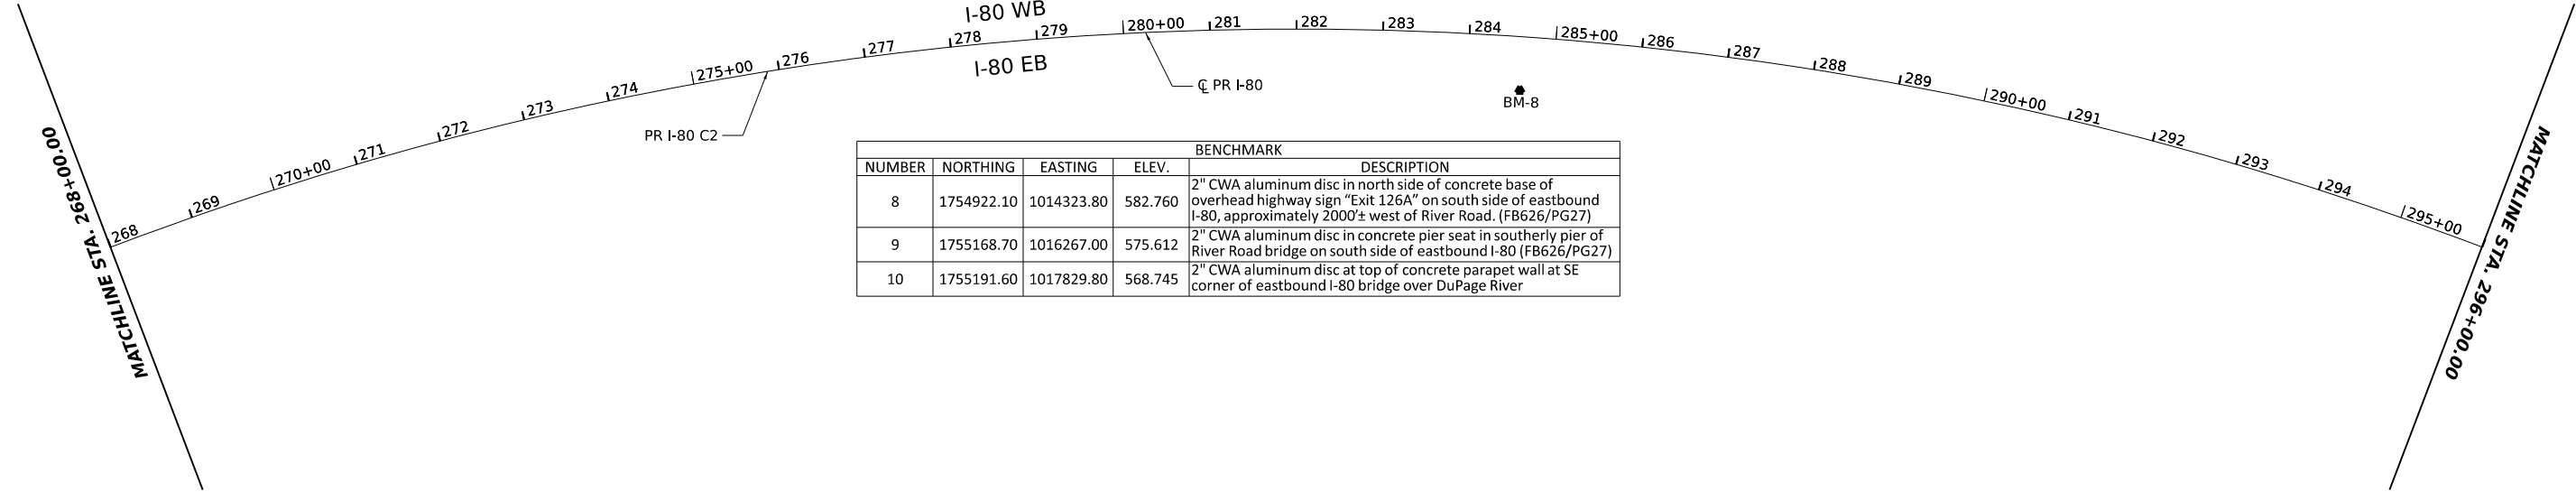

BENCHMARK				
NUMBER	NORTHING	EASTING	ELEV.	DESCRIPTION
8	1754922.10	1014323.80	582.760	2" CWA aluminum disc in north side of concrete base of overhead highway sign "Exit 126A" on south side of eastbound I-80, approximately 2000± west of River Road. (FB626/PG27)
9	1755168.70	1016267.00	575.612	2" CWA aluminum disc in concrete pier seat in southerly pier of River Road bridge on south side of eastbound I-80 (FB626/PG27)
10	1755191.60	1017829.80	568.745	2" CWA aluminum disc at top of concrete parapet wall at SE corner of eastbound I-80 bridge over DuPage River

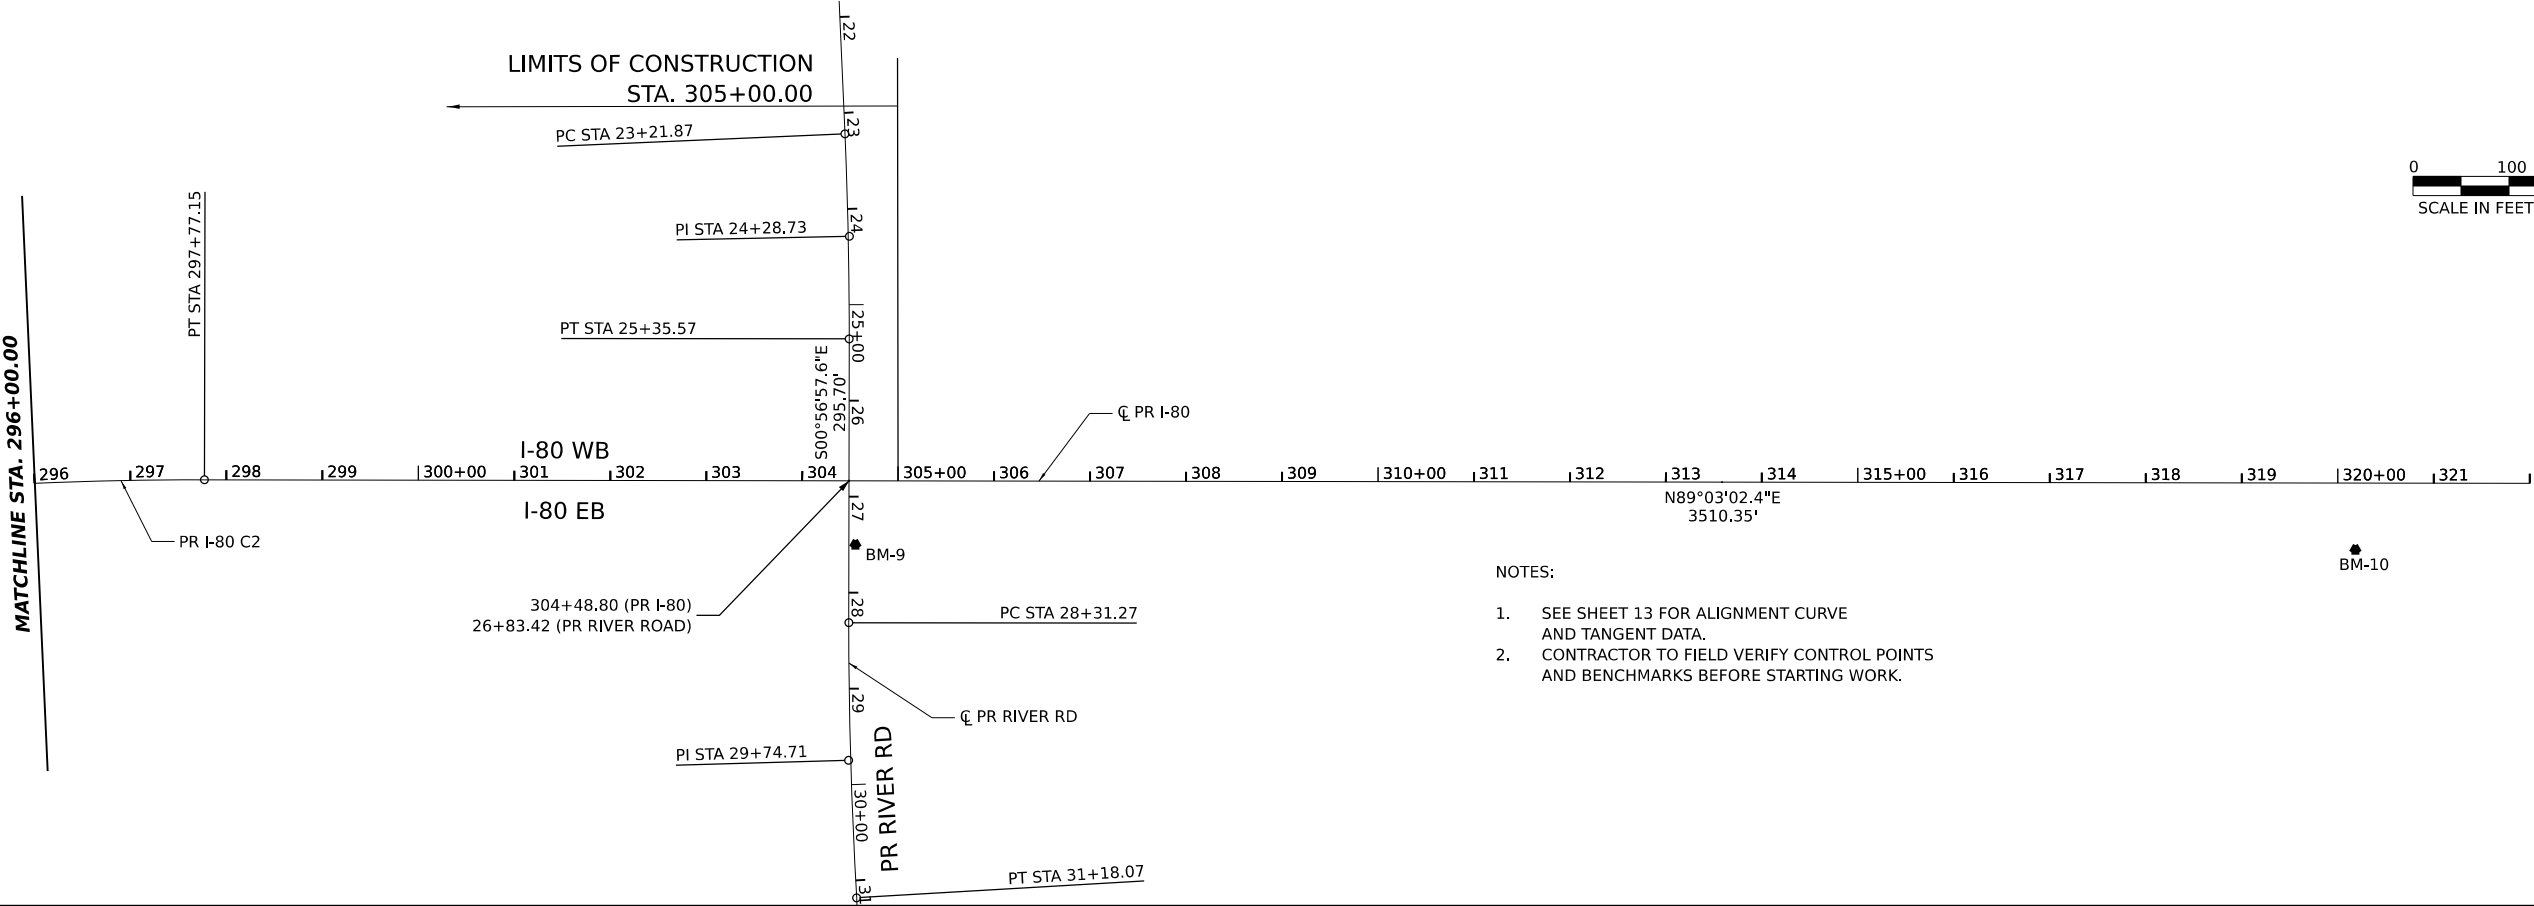

- NOTES:
- SEE SHEET 13 FOR ALIGNMENT CURVE AND TANGENT DATA.
 - CONTRACTOR TO FIELD VERIFY CONTROL POINTS AND BENCHMARKS BEFORE STARTING WORK.

MODEL 3D SHEET 14
FILE NAME: C:\ROADSYSTEMS\PIV_LOCAL\TRANSYSTEMS\PIV\LOCAL\TRANSYSTEMS-PIV\01\DM\62X38-SHT-A1B-10.DGN

EXISTING CURVE AND COORDINATE DATA																						
														DESIGN	PC		PI		PT		CC	
BASELINE	CURVE NAME	PC STA.	PI STA.	PT STA.	Delta			D			T	L	R	e	S.E. RUN	SPEED	NORTH	EAST	NORTH	EAST	NORTH	EAST
EX FRONTAGE ROAD	EX C1	3323+75.33	3324+68.90	3325+25.77	86°	11'	49.2"	57°	17'	45.6"	93.57	150.44	100.00	N/C	N/A	45	1749641.0700	1008990.3160	1749734.5180	1008995.1640	1749735.8790	1009088.7270
EX FRONTAGE ROAD	EX C2	3328+35.54	3329+12.65	3329+85.47	33°	2'	20.4"	22°	2'	13.2"	77.11	149.92	260.00	N/C	N/A	45	1749740.3840	1009398.4710	1749741.5050	1009475.5740	1749784.4820	1009539.5980
EX FRONTAGE ROAD	EX C3	3329+85.47	3330+37.74	3330+89.45	16°	40'	48"	13°	58'	30"	52.27	103.98	410.00	N/C	N/A	45	1749784.4820	1009539.5980	1749817.3880	1009580.2110	1749859.4300	1009611.2690
EX FRONTAGE ROAD	EX C4	3354+63.20	3355+44.06	3356+19.98	34°	33'	0"	22°	2'	13.2"	80.86	156.78	260.00	N/C	N/A	45	1751768.7180	1011021.7010	1751833.7540	1011069.7440	1751914.5670	1011072.4310

EXISTING TANGENT ALIGNMENT DATA													
BASELINE	PT STA.	POT STA.	DESIGN SPEED	BEARING					DISTANCE	PT		POT	
										NORTH	EAST	NORTH	EAST
EX SHEPLEY ROAD	10+00.00	16+70.27	45	N	87°	52'	8.4"	E	670.27	1,749,551.57	1,008,597.45	1,749,576.49	1,009,267.26
EX SHEPLEY ROAD	16+70.27	19+49.16	45	N	87°	53'	9.6"	E	278.89	1,749,576.49	1,009,267.26	1,749,586.78	1,009,545.96
EX SHEPLEY ROAD	19+49.16	27+87.70	45	N	87°	53'	9.6"	E	838.54	1,749,586.78	1,009,545.96	1,749,617.72	1,010,383.93
EX FRONTAGE ROAD	3323+00.00	3323+75.33	45	N	2°	58'	12"	E	75.33	1,749,565.85	1,008,986.41	1,749,641.07	1,008,990.32
EX FRONTAGE ROAD	3325+25.77	3328+35.54	45	N	89°	10'	1.2"	E	309.78	1,749,735.88	1,009,088.73	1,749,740.38	1,009,398.47
EX FRONTAGE ROAD	3330+89.45	3354+63.20	45	N	36°	27'	14.4"	E	2,373.75	1,749,859.43	1,009,611.27	1,751,768.72	1,011,021.70

PROPOSED CURVE AND COORDINATE DATA																								
															DESIGN	PC		PI		PT		CC		
BASELINE	CURVE NAME	PC STA.	PI STA.	PT STA.	DELTA			D			T	L	R	e	S.E. RUN	SPEED	NORTH	EAST	NORTH	EAST	NORTH	EAST	NORTH	EAST
PR I-80	PR C1	161+94.06	180+55.69	196+62.08	51°	36'	39.6"	1°	29'	16.8"	1,861.63	3,468.02	3,850.00	4.60%	276.00	70	1746806.7220	1005679.7470	1746870.1040	1007540.2940	1748367.7890	1008646.0040	1750654.4900	1005548.6670
PR I-80	PR C2	262+41.81	281+45.14	297+77.15	52°	36'	46.8"	1°	29'	16.8"	1,903.33	3,535.34	3,850.00	4.60%	276.00	70	1753661.2030	1012554.0240	1755192.4390	1013684.5040	1755223.9740	1015587.5740	1751374.5020	1015651.3610
PR RIVER ROAD	PR C1	23+21.87	24+28.73	25+35.57	2°	34'	1.2"	1°	12'	3.6"	106.87	213.70	4,770.00	N/C	N/A	40	1755596.4520	1016248.3600	1755489.7870	1016254.9150	1755382.9350	1016256.6850	1755303.9050	1011487.3400
PR RIVER ROAD	PR C2	28+31.27	29+74.71	31+18.07	3°	26'	42"	1°	12'	3.6"	143.44	286.80	4,770.00	N/C	N/A	40	1755087.2720	1016261.5840	1754943.8470	1016263.9610	1754800.8240	1016274.9520	1755166.3020	1021030.9300
PR RIVER ROAD	PR C3	31+96.60	32+70.46	33+44.31	1°	46'	26.4"	1°	12'	3.6"	73.86	147.70	4,770.00	N/C	N/A	40	1754722.5250	1016280.9690	1754648.8840	1016286.6280	1754575.1040	1016290.0040	1754357.0470	1011524.9910

PROPOSED TANGENT ALIGNMENT DATA													
BASELINE	PT STA.	POT STA.	DESIGN SPEED	BEARING					DISTANCE	PT		POT	
										NORTH	EAST	NORTH	EAST
PR I-80	100+00.00	161+94.06	70	N	88°	2'	56.4"	E	6,194.06	1,746,595.83	999,489.28	1,746,806.72	1,005,679.75
PR I-80	196+62.08	262+41.81	70	N	36°	26'	16.8"	E	6,579.73	1,748,367.79	1,008,646.00	1,753,661.20	1,012,554.02
PR I-80	297+77.15	332+87.50	70	N	89°	3'	3.6"	E	3,510.35	1,755,223.97	1,015,587.57	1,755,282.13	1,019,097.44
PR RIVER ROAD	20+00.00	23+21.87	40	S	3°	30'	57.6"	E	321.87	1,755,917.71	1,016,228.62	1,755,596.45	1,016,248.36
PR RIVER ROAD	25+35.57	28+31.27	40	S	0°	56'	56.4"	E	295.70	1,755,382.94	1,016,256.69	1,755,087.27	1,016,261.58
PR RIVER ROAD	31+18.07	31+96.60	40	S	4°	23'	38.4"	E	78.53	1,754,800.82	1,016,274.95	1,754,722.53	1,016,280.97
PR RIVER ROAD	33+44.31	33+39.92	40	S	2°	37'	12"	E	195.61	1,754,575.10	1,016,290.00	1,754,379.70	1,016,298.95



USER NAME	■ SALASL	DESIGNED	- CS	REVISED	-
		DRAWN	- CS	REVISED	-
PLOT SCALE	■ 0.16666667 ' / IN.	CHECKED	- BRH	REVISED	-
PLOT DATE	■ 6/22/2026	DATE	- 06/22/2026	REVISED	-

STATE OF ILLINOIS
DEPARTMENT OF TRANSPORTATION

ALIGNMENT, TIES, AND BENCHMARKS			
ALIGNMENT DATA			
SCALE: 1"=100'	SHEET 4	OF 4 SHEETS	STA. TO STA.

F.A.I. RTE.	SECTION	COUNTY	TOTAL SHEETS	SHEET NO.
80	2024-1004-LS	VARIOUS	28	13
		CONTRACT NO. 62X38		
		ILLINOIS	FED. AID PROJECT	

SUGGESTED STAGING AND TRAFFIC CONTROL GENERAL NOTES

1. THE CONTRACTOR SHALL REQUEST AND GAIN APPROVAL FROM THE ILLINOIS DEPARTMENT OF TRANSPORTATION'S EXPRESSWAY TRAFFIC OPERATIONS ENGINEER AT WWW.IDOTLCS.COM TWENTY-FOUR (24) HOURS IN ADVANCE OF ALL DAILY SHOULDER CLOSURES ON ALL FREEWAYS AND/OR EXPRESSWAYS IN DISTRICT ONE. THIS ADVANCE NOTIFICATION IS CALCULATED BASED ON A WORKWEEK OF MONDAY THROUGH FRIDAY AND SHALL NOT INCLUDE WEEKENDS OR HOLIDAYS.
2. THE CONTRACTOR IS DIRECTED TO THE FACT THAT OTHER SEPARATE CONTRACTS ARE, OR MAY BE, IN FORCE THAT INTERSECT THE LIMITS OF THIS PROJECT. THE CONTRACTOR SHALL COOPERATE WITH THE OTHER CONTRACTORS IN THE PHASING AND PERFORMANCE OF THIS WORK SO AS NOT TO DELAY, INTERRUPT, OR HINDER THE PROGRESS OR COMPLETION OF THE WORK BEING PERFORMED BY OTHER CONTRACTORS. THE CONTRACTOR SHALL TAKE INTO CONSIDERATION THE REQUIREMENTS OUTLINED IN THE SPECIAL PROVISION "CONTRACTOR COOPERATION" WHEN WORKING WITH OTHER CONTRACTORS AND THE DEPARTMENT. NO ADDITIONAL COMPENSATION WILL BE ALLOWED FOR COMPLIANCE WITH THE ABOVE REQUIREMENTS, NOR FOR ANY DELAYS OR INCONVENIENCES RESULTING FROM THE ACTIVITIES OF OTHER CONTRACTORS. SHOULD A CONFLICT ARISE BETWEEN THE CONTRACTORS WITH RESPECT TO SEQUENCE OF CONSTRUCTION OR MAINTENANCE OF TRAFFIC REQUIREMENTS, SAID CONFLICTS SHALL BE RESOLVED BY, OR AT THE DIRECTION OF THE ENGINEER.
3. WORK IS TO BE PERFORMED IN ACCORDANCE WITH THE "KEEPING THE EXPRESSWAY OPEN TO TRAFFIC" (KEOTT) AND PER STATE AND DISTRICT 1 HIGHWAY STANDARDS FOR TRAFFIC CONTROL. ALL TRAFFIC CONTROL DEVICES AND SIGNAGE REQUIRED ON THE I-80 EXPRESSWAY AND RAMPS SHALL BE IN ACCORDANCE WITH THE APPLICABLE IDOT DISTRICT 1 STANDARDS, IDOT HIGHWAY STANDARDS, AND THESE CONTRACT DRAWINGS. ALL WORK SHOWN IS TO BE INCLUDED IN "TRAFFIC CONTROL AND PROTECTION (EXPRESSWAYS) AND "TRAFFIC CONTROL AND PROTECTION, (SPECIAL)" UNLESS OTHERWISE NOTED.
4. THE CONTRACTOR SHALL CONTACT KALPANA KANNAN-HOSADURGA, THE DISTRICT ONE TRAFFIC CONTROL SUPERVISOR AT KALPANA.KANNAN-HOSADURGA@ILLINOIS.GOV A MINIMUM OF 72 HOURS IN ADVANCE OF BEGINNING WORK.
5. SIGNING, PAVEMENT MARKING, AND BARRICADE PLACEMENT SHALL BE IN ACCORDANCE WITH THE LATEST HIGHWAY STANDARD DRAWINGS AND IDOT DISTRICT 1 STANDARD DETAILS AS APPLICABLE.
6. TRAFFIC CONDITIONS, CRASHES, AND OTHER UNFORESEEN EMERGENCY CONDITIONS MAY REQUIRE THE ENGINEER TO RESTRICT, MODIFY OR REMOVE SHOULDER, AND OR CHANNELIZATION SHOWN ON THE PLANS. THE CONTRACTOR SHALL MAKE THE NECESSARY ADJUSTMENTS AS DIRECTED BY THE ENGINEER WITHOUT DELAY. COMPLIANCE WITH THIS REQUIREMENT SHALL BE CONSIDERED INCLUDED IN THE CONTRACT UNIT PRICE OF THE MAINTENANCE OF TRAFFIC ITEM. NO ADDITIONAL COMPENSATION WILL BE ALLOWED.
7. WHEN WORKING ADJACENT TO THE ROAD AND UTILIZING DAILY LANE CLOSURES, DROP-OFFS ADJACENT TO THE TRAVEL LANES SHALL BE KEPT TO A MINIMUM. PROTECTION OF THE DROP-OFF SHALL BE ACCORDING TO THE IDOT BUREAU OF SAFETY PROGRAMS AND ENGINEERING, SAFETY ENGINEERING POLICY MEMORANDUM 4-21. DROP-OFFS GREATER THAN THE SPECIFIED MAXIMUM DROP-OFF DEPTH SHOWN IN TABLE 2, CONDITION II OF THE SAFETY 4-21 POLICY WILL NOT BE ALLOWED AT LOCATIONS WHERE THE DROP-OFF IS LOCATED WITHIN 8 FT OF THE EDGE OF THE NEAREST OPEN TRAFFIC LANE. THE CONTRACTOR WILL BE REQUIRED TO PERFORM THE EXCAVATION REQUIRED FOR THE CONSTRUCTION DURING THE TIME THAT THE ADJACENT LANE IS CLOSED. AS NOTED ABOVE, PRIOR TO REOPENING THE LANE TO TRAFFIC, THE CONTRACTOR SHALL PLACE SUFFICIENT MATERIAL TO REDUCE THE DROP-OFF TO LESS THAN THE SPECIFIED MAXIMUM DROP-OFF DEPTH SHOWN IN TABLE 2, CONDITION II OF THE SAFETY 4-21 POLICY AND ENSURE THAT THE DROP-OFF AREAS MEET THE OFFSET, HEIGHT, AND DURATION REQUIREMENTS TO USE BARRICADES/DRUMS AT THE END OF EACH WORKDAY. THE CONTRACTOR SHALL BE RESPONSIBLE TO DETERMINE THE AMOUNT OF WORK THAT CAN BE COMPLETED WITHIN THE TIME OF THE DAILY LANE CLOSURE, IF THE ABOVE REQUIREMENTS CAN'T BE MET, AND IT IS DETERMINED THAT OVERNIGHT LANE CLOSURES AND/OR TEMPORARY CONCRETE BARRIER WALL INSTALLATION WILL BE NECESSARY, THEN IDOT WRITTEN APPROVAL WILL BE REQUIRED PRIOR TO THE INSTALLATION OF THESE ITEMS. NO ADDITIONAL COMPENSATION SHALL BE ALLOWED TO COMPLY WITH THIS REQUIREMENT. WHERE POSITIVE PROTECTION (TEMPORARY CONCRETE BARRIER PER STD. 704001) IS PROVIDED, THIS REQUIREMENT IS NULLIFIED.



USER NAME	■ SALASL
PLOT SCALE	■ 0.16666667 ' / IN.
PLOT DATE	■ 6/22/2026

DESIGNED	-
DRAWN	-
CHECKED	-
DATE	- 06/22/2026

REVISED	-
REVISED	-
REVISED	-
REVISED	-

STATE OF ILLINOIS
DEPARTMENT OF TRANSPORTATION

I-80
SUGGESTED STAGING AND TRAFFIC CONTROL GENERAL NOTES

SCALE: SHEET 1 OF 1 SHEETS STA. TO STA.

F.A.I. RTE.	SECTION	COUNTY	TOTAL SHEETS	SHEET NO.
80	2024-1004-LS	VARIOUS	28	14
			CONTRACT NO. 62X38	
		ILLINOIS	FED. AID PROJECT	

MODEL 3D SHEET 14
FILE NAME: C:\ROADSYSTEMS\PIV\LOCAL\TRANS\SYSTEMS\HW-01\DM52638062X38-SHT-STAGING-GENNOTES01.DGN

TREE LEGEND

SHADE TREES (A CODE)			
AE		Aesculus hippocastanum	COMMON HORSECHESTNUT
AG		Aesculus glabra	OHIO BUCKEYE
CS		Catalpa speciosa	NORTHERN CATALPA
GT		Gleditsia tricanthos inermis	HONEY LOCUST
GD		Gymnocladus dioicus	KENTUCKY COFFEE TREE
PA		Platanus x acerifolia	LONDON PLANE TREE
QA		Quercus Alba	WHITE OAK
UA		Ulmus americana 'Princeton'	PRINCETON AMERICAN ELM
UJ		Ulmus japonica x wilsoniana	ACCOLADE ELM
ORNAMENTAL TREES (B CODE)			
CM		Cornus mas	CORNELIAN DOGWOOD
CC		Cercis canadensis	EASTERN REDBUD
CK		Cladrastis lutea	AMERICAN YELLOWWOOD
SP		Syringa pekinensis	PEKING LILAC
EVERGREEN/CONIFERS (D CODE)			
JV		Juniperus virginiana	EASTERN RED CEDAR
PB		Picea glauca 'Densata'	BLACK HILLS SPRUCE
PF		Pinus flexilis	LIMBER PINE
PS		Pinus strobus	EASTERN WHITE PINE

SHRUB LEGEND

SHRUBS (C CODE)		
AZ		Corylus americana
RA		Rhus aromatica
SC		Sambucus canadensis
VP		Viburnum prunifolium
		AMERICAN HAZELNUT
		FRAGRANT SUMAC
		AMERICAN ELDER
		BLACKHAW

PERENNIAL LEGEND

PERENNIAL (K CODE)	PV		Panicum virgatum 'Northwind'	NORTHWIND SWITCH GRASS
--------------------	----	--	------------------------------	------------------------

LANDSCAPING LEGEND

	EXISTING TREE		PROPOSED EVERGREEN TREE		PROPOSED SHRUBS/CLUMP FORM TREES & CONTAINER TREES IN MULCHED BED
	EXISTING VEGETATION		MOWLINE		PERENNIAL PLANTS, ORNAMENTAL TYPE, GALLON POT
	EXISTING WETLAND		MOWSTAKE W/SIGN		TREE REMOVAL, ACRES (SPECIAL) WEED CONTROL, NATIVE LANDSCAPE ENHANCEMENT
	EXISTING WOUS		PROPOSED VINES		
	PROPOSED SHADE TREE		INTERSEEDING, CLASS 5 (MODIFIED) SIMPLE SHORT POLLINATOR MEADOW PATCH		

EROSION CONTROL LEGEND

	INLET AND PIPE PROTECTION
	WETLAND EXCLUSION FENCING





USER NAME	AVILAC	DESIGNED	-	AD	REVISED	-
		DRAWN	-	CS	REVISED	-
PLOT SCALE	0.16666667 ' / IN.	CHECKED	-	AL	REVISED	-
PLOT DATE	6/22/2026	DATE	-	06/22/2026	REVISED	-

STATE OF ILLINOIS
DEPARTMENT OF TRANSPORTATION

I-80 LANDSCAPING LEGEND			
SCALE: NTS	SHEET 1	OF 14 SHEETS	STA. TO STA.

F.A.I. RTE.	SECTION	COUNTY	TOTAL SHEETS	SHEET NO.
80	2024-1004-LS	VARIOUS	28	15
CONTRACT NO. 62X38				
ILLINOIS		FED. AID PROJECT		

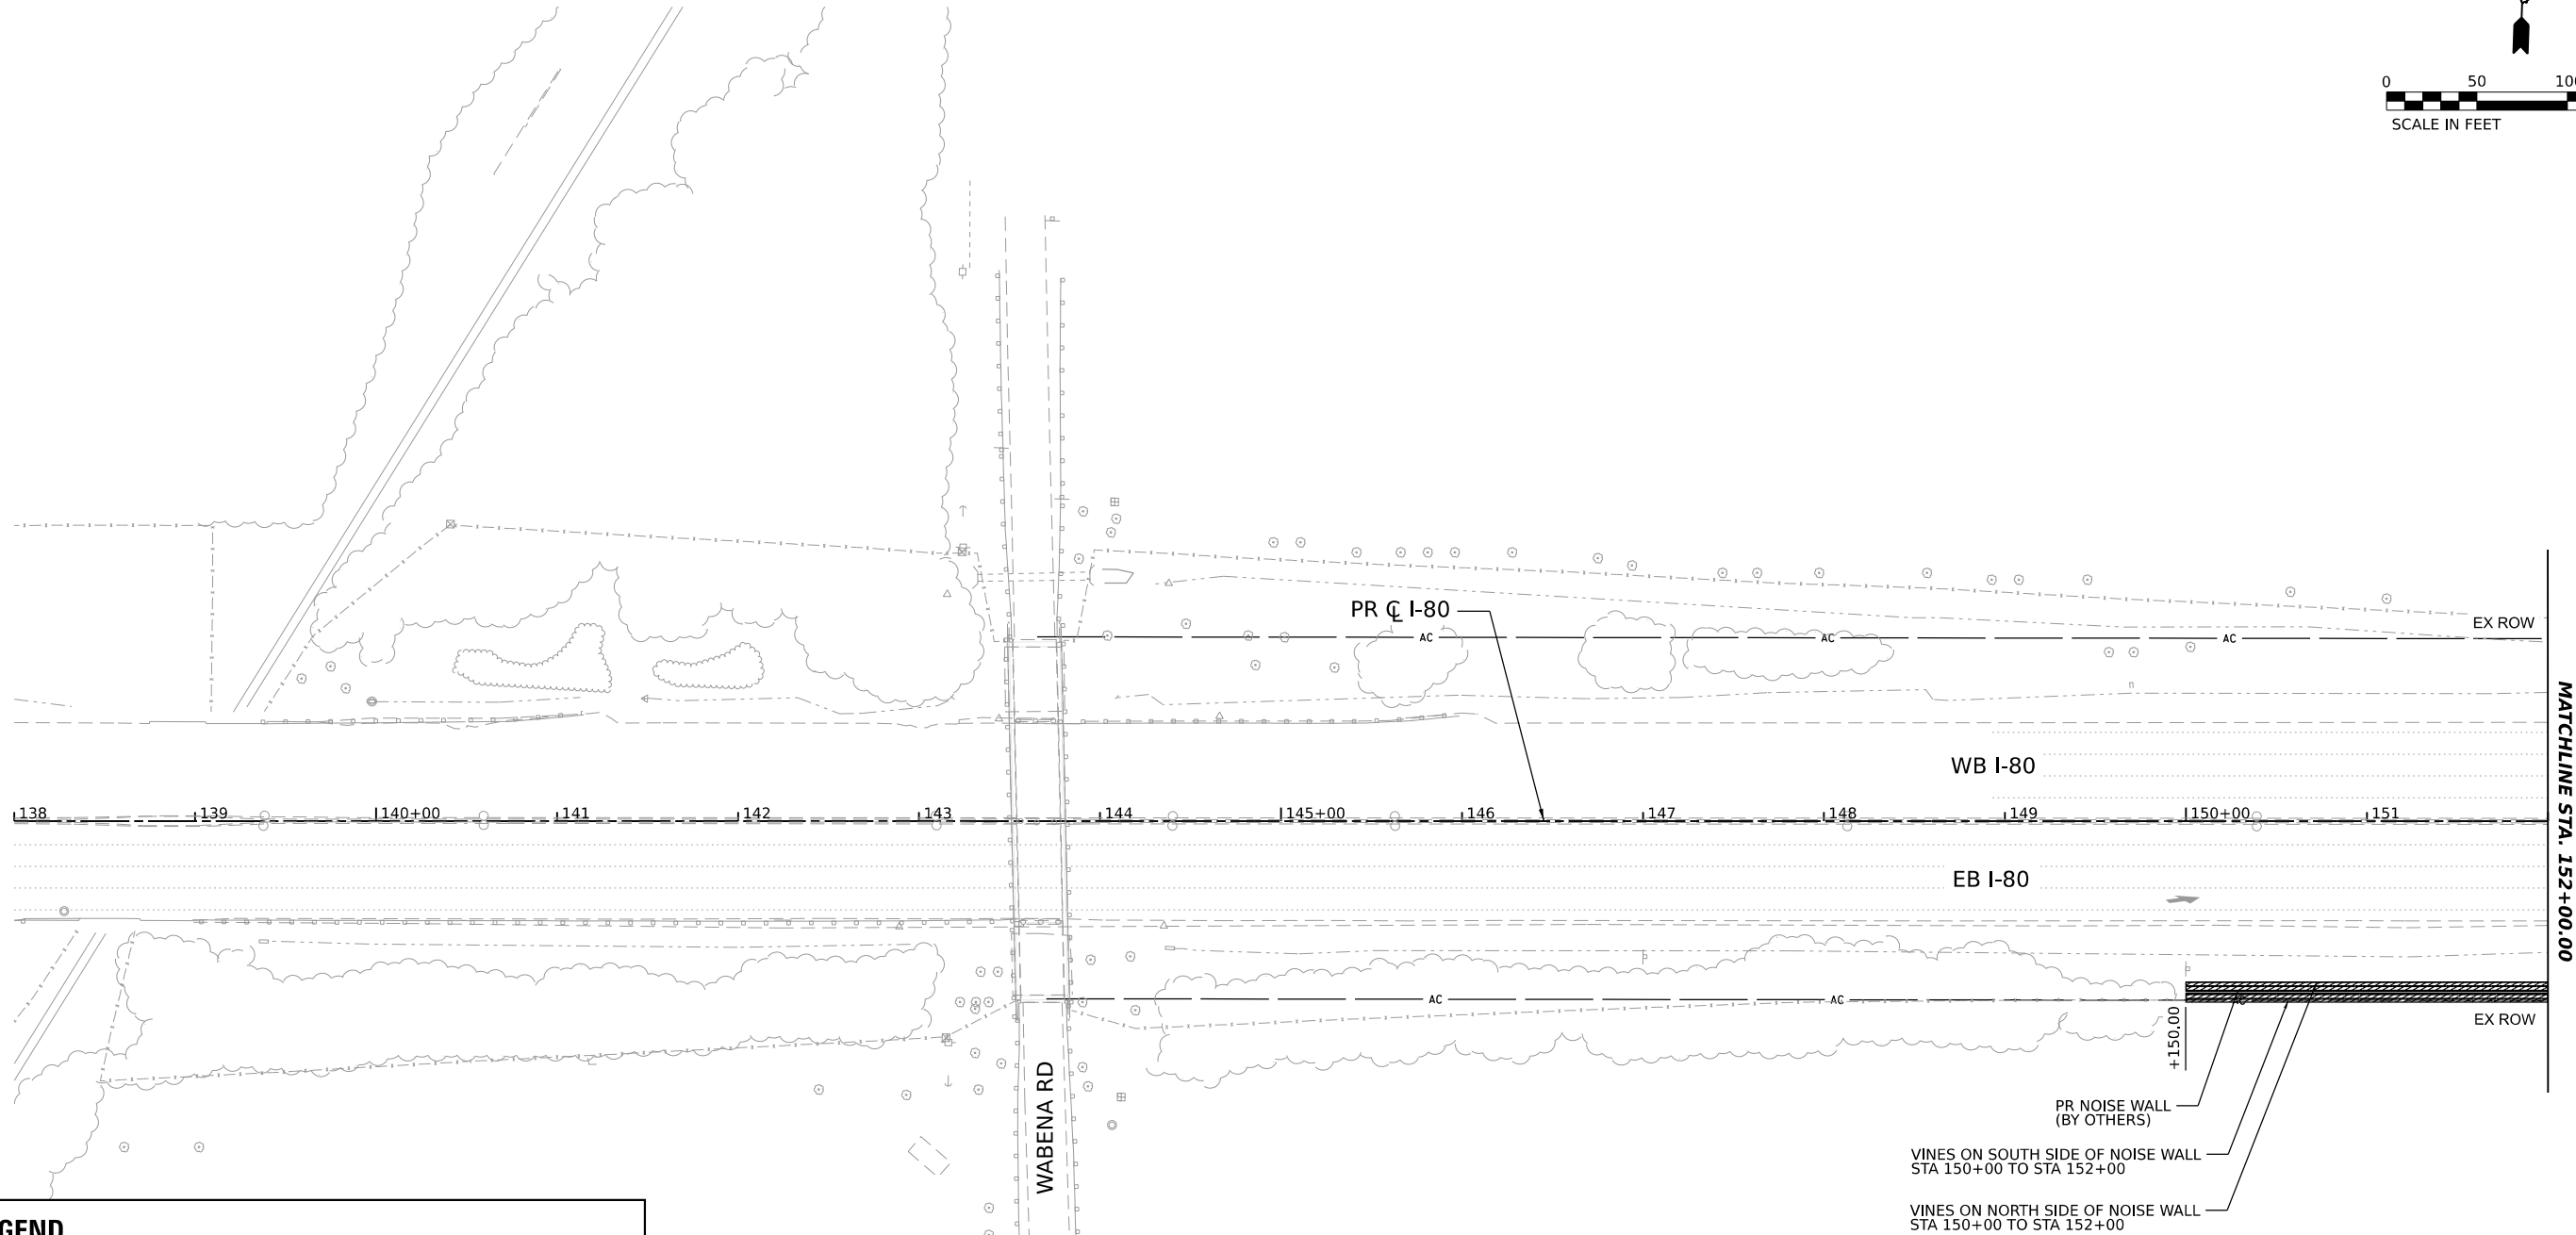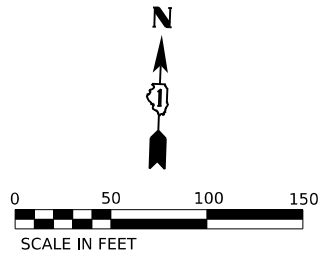

TREE LEGEND

SHADE TREES
(A CODE)

AE	Aesculus hippocastanum	COMMON HORSECHESTNUT
AG	Aesculus glabra	OHIO BUCKEYE
CS	Catalpa speciosa	NORTHERN CATALPA
GT	Gleditsia tricanthos inermis	HONEY LOCUST
GD	Gymnocladus dioicus	KENTUCKY COFFEE TREE
PA	Platanus x acerifolia	LONDON PLANE TREE
QA	Quercus Alba	WHITE OAK
UA	Ulmus americana 'Princeton'	PRINCETON AMERICAN ELM
UJ	Ulmus japonica x wilsoniana	ACCOLADE ELM

ORNAMENTAL
TREES (B CODE)

CM	Cornus mas	CORNELIAN DOGWOOD
CC	Cercis canadensis	EASTERN REDBUD
CK	Cladrastis lutea	AMERICAN YELLOWWOOD
SP	Syringa pekinensis	PEKING LILAC

EVERGREEN/CONIFERS
(D CODE)

JV	Juniperus virginiana	EASTERN RED CEDAR
PB	Picea glauca 'Densata'	BLACK HILLS SPRUCE
PF	Pinus flexilis	LIMBER PINE
PS	Pinus strobus	EASTERN WHITE PINE

SHRUB LEGEND

SHRUBS (C CODE)

AZ	Corylus americana	AMERICAN HAZELNUT
RA	Rhus aromatica	FRAGRANT SUMAC
SC	Sambucus canadensis	AMERICAN ELDER
VP	Viburnum prunifolium	BLACKHAW

LANDSCAPING LEGEND

	EXISTING TREE		PROPOSED EVERGREEN TREE		PROPOSED SHRUBS/CLUMP FORM TREES & CONTAINER TREES IN MULCHED BED
	EXISTING VEGETATION		MOWLINE		PERENNIAL PLANTS, ORNAMENTAL TYPE, GALLON POT
	EXISTING WETLAND		MOWSTAKE W/SIGN		TREE REMOVAL, ACRES (SPECIAL)
	EXISTING WOUS		PROPOSED VINES		WEED CONTROL, NATIVE LANDSCAPE ENHANCEMENT
	PROPOSED SHADE TREE		INTERSEEDING, CLASS 5 (MODIFIED)		
			SIMPLE SHORT POLLINATOR MEADOW PATCH		



USER NAME	AVILAC	DESIGNED	AL
DRAWN	CMA	REVISED	
PLOT SCALE	0.16666667 ' / IN.	CHECKED	AL
PLOT DATE	6/26/2026	REVISED	



DESIGNED	AL
DRAWN	CMA
CHECKED	AL
DATE	06/26/2026

STATE OF ILLINOIS
DEPARTMENT OF TRANSPORTATION

I-80
LANDSCAPING PLANS

SCALE: 1"=50' SHEET 2 OF 14 SHEETS STA. TO STA.

F.A.I. RTE.	SECTION	COUNTY	TOTAL SHEETS	SHEET NO.
80	2024-1004-LS	VARIOUS	28	16
CONTRACT NO. 62X38				
ILLINOIS FED. AID PROJECT				

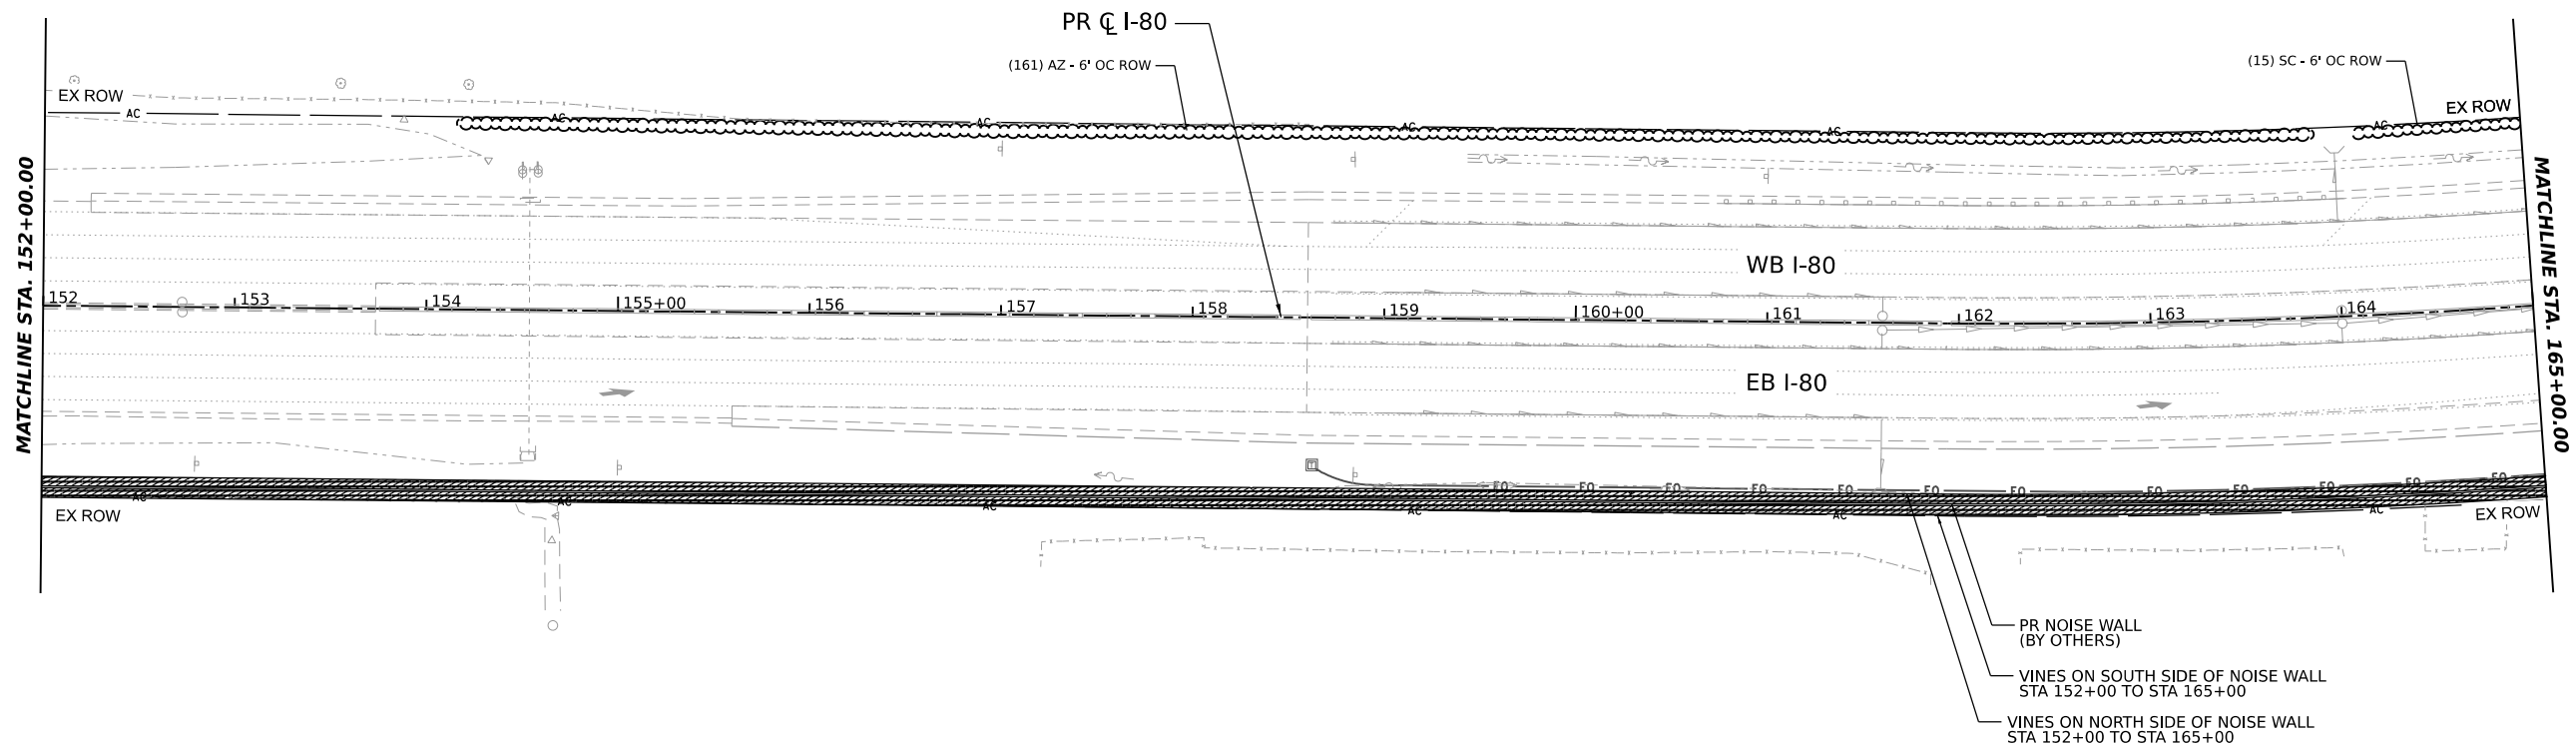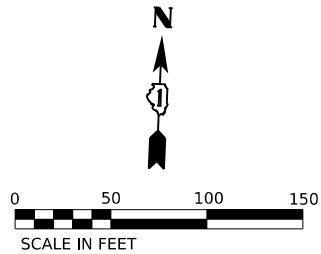

TREE LEGEND

SHADE TREES
(A CODE)

AE	Aesculus hippocastanum	COMMON HORSECHESTNUT
AG	Aesculus glabra	OHIO BUCKEYE
CS	Catalpa speciosa	NORTHERN CATALPA
GT	Gleditsia tricanthos inermis	HONEY LOCUST
GD	Gymnocladus dioicus	KENTUCKY COFFEE TREE
PA	Platanus x acerifolia	LONDON PLANE TREE
QA	Quercus Alba	WHITE OAK
UA	Ulmus americana 'Princeton'	PRINCETON AMERICAN ELM
UJ	Ulmus japonica x wilsoniana	ACCOLADE ELM

ORNAMENTAL
TREES (B CODE)

CM	Cornus mas	CORNELIAN DOGWOOD
CC	Cercis canadensis	EASTERN REDBUD
CK	Cladrastis lutea	AMERICAN YELLOWWOOD
SP	Syringa pekinensis	PEKING LILAC

EVERGREEN/CONIFERS
(D CODE)

JV	Juniperus virginiana	EASTERN RED CEDAR
PB	Picea glauca 'Densata'	BLACK HILLS SPRUCE
PF	Pinus flexilis	LIMBER PINE
PS	Pinus strobus	EASTERN WHITE PINE

SHRUB LEGEND

SHRUBS (C CODE)

AZ	Corylus americana	AMERICAN HAZELNUT
RA	Rhus aromatica	FRAGRANT SUMAC
SC	Sambucus canadensis	AMERICAN ELDER
VP	Viburnum prunifolium	BLACKHAW

LANDSCAPING LEGEND

	EXISTING TREE		PROPOSED EVERGREEN TREE		PROPOSED SHRUBS/CLUMP FORM TREES & CONTAINER TREES IN MULCHED BED
	EXISTING VEGETATION		MOWLINE		PERENNIAL PLANTS, ORNAMENTAL TYPE, GALLON POT
	EXISTING WETLAND		MOWSTAKE W/SIGN		TREE REMOVAL, ACRES (SPECIAL)
	EXISTING WOUS		PROPOSED VINES		WEED CONTROL, NATIVE LANDSCAPE ENHANCEMENT
	PROPOSED SHADE TREE		INTERSEEDING, CLASS 5 (MODIFIED)		SIMPLE SHORT POLLINATOR MEADOW PATCH





USER NAME	AVILAC	DESIGNED	AD	REVISED	-
		DRAWN	CS	REVISED	-
PLOT SCALE	0.16666667 ' / IN.	CHECKED	AL	REVISED	-
PLOT DATE	6/26/2026	DATE	06/26/2026	REVISED	-

STATE OF ILLINOIS
DEPARTMENT OF TRANSPORTATION

I-80
LANDSCAPING PLANS

SCALE: 1"=50' SHEET 3 OF 14 SHEETS STA. TO STA.

F.A.I. RTE.	SECTION	COUNTY	TOTAL SHEETS	SHEET NO.
80	2024-1004-LS	VARIOUS	28	17
CONTRACT NO. 62X38				
ILLINOIS FED. AID PROJECT				

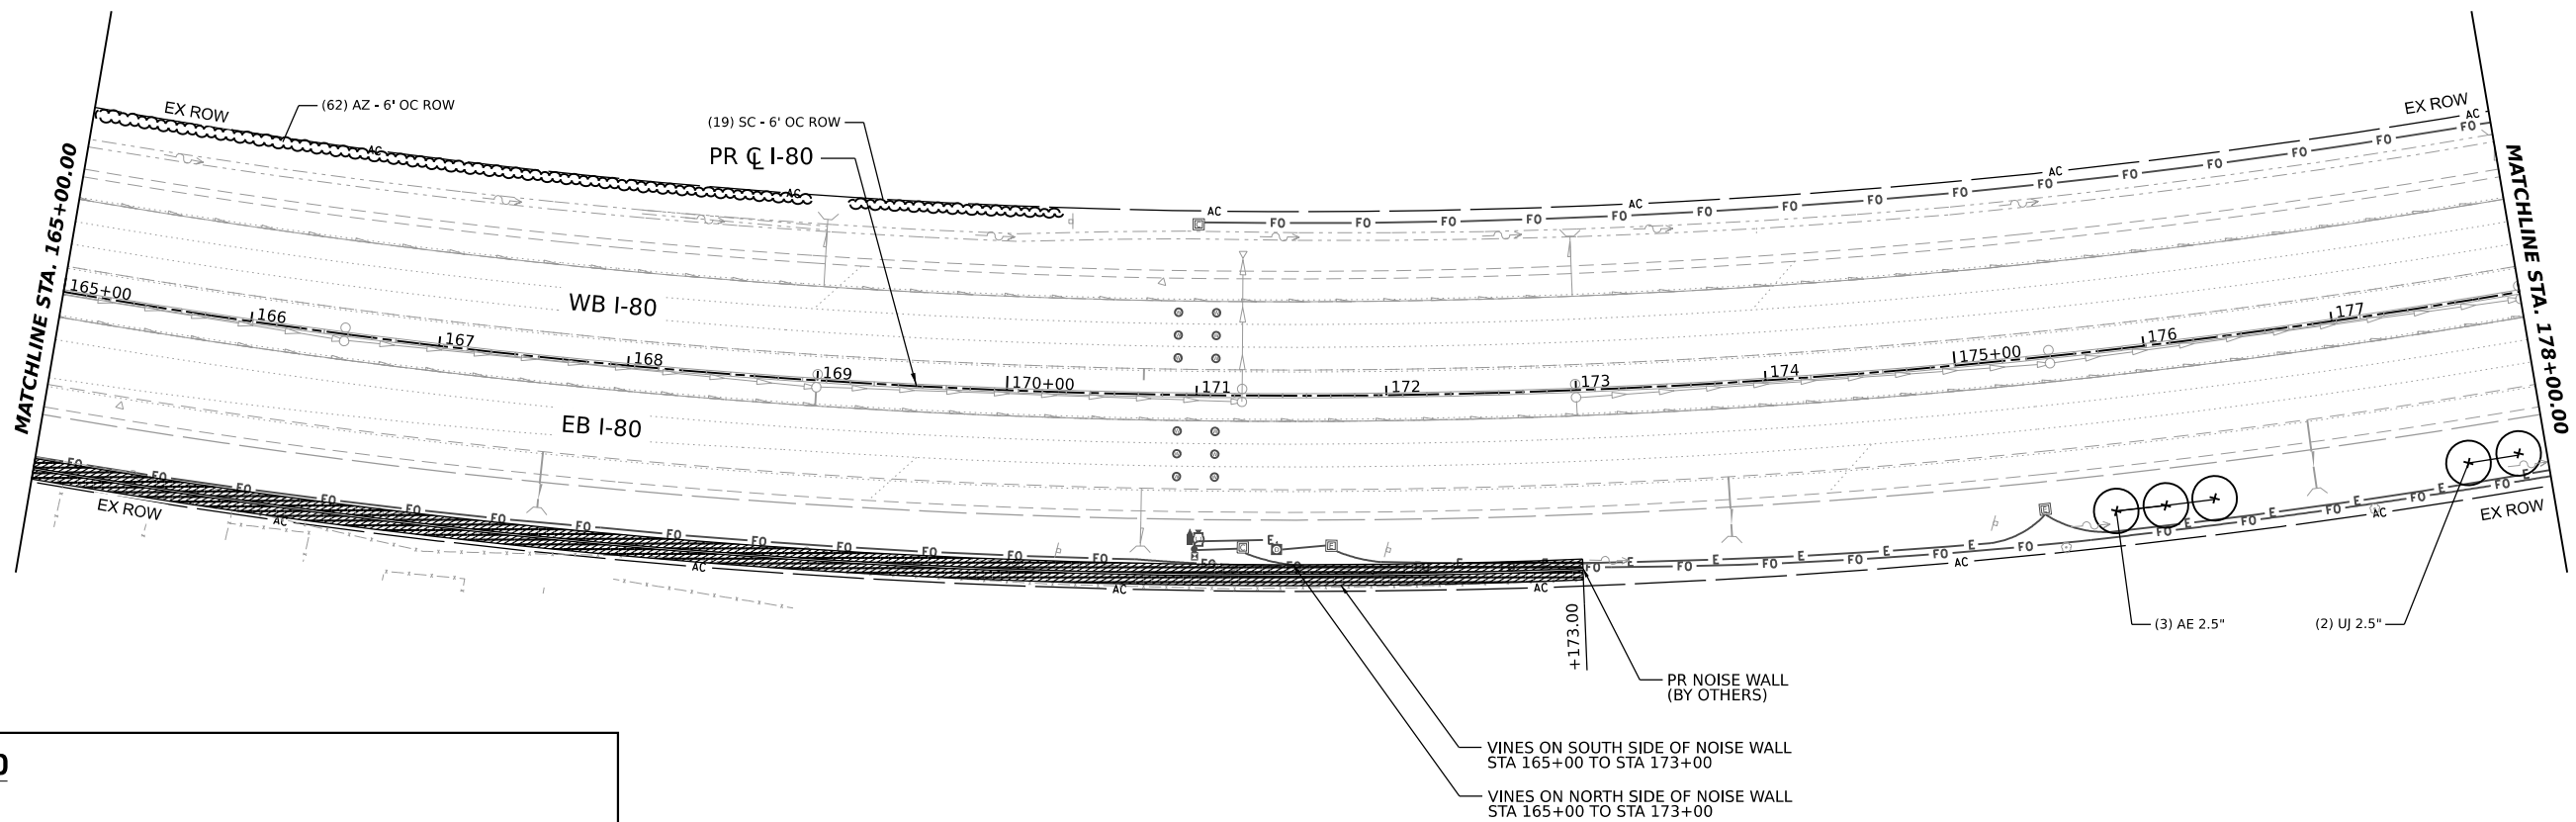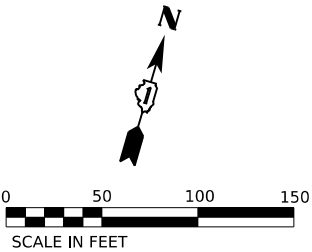

TREE LEGEND

SHADE TREES
(A CODE)

AZ	Aesculus hippocastanum	COMMON HORSECHESTNUT
AG	Aesculus glabra	OHIO BUCKEYE
CS	Catalpa speciosa	NORTHERN CATALPA
GT	Gleditsia tricanthos inermis	HONEY LOCUST
GD	Gymnocladus dioicus	KENTUCKY COFFEE TREE
PA	Platanus x acerifolia	LONDON PLANE TREE
QA	Quercus Alba	WHITE OAK
UA	Ulmus americana 'Princeton'	PRINCETON AMERICAN ELM
UJ	Ulmus japonica x wilsoniana	ACCOLADE ELM

ORNAMENTAL
TREES (B CODE)

CM	Cornus mas	CORNELIAN DOGWOOD
CC	Cercis canadensis	EASTERN REDBUD
CK	Cladrastis lutea	AMERICAN YELLOWWOOD
SP	Syringa pekinensis	PEKING LILAC

EVERGREEN/CONIFERS
(D CODE)

JV	Juniperus virginiana	EASTERN RED CEDAR
PB	Picea glauca 'Densata'	BLACK HILLS SPRUCE
PF	Pinus flexilis	LIMBER PINE
PS	Pinus strobus	EASTERN WHITE PINE

SHRUB LEGEND

SHRUBS (C CODE)

AZ	Corylus americana	AMERICAN HAZELNUT
RA	Rhus aromatica	FRAGRANT SUMAC
SC	Sambucus canadensis	AMERICAN ELDER
VP	Viburnum prunifolium	BLACKHAW

LANDSCAPING LEGEND

	EXISTING TREE		PROPOSED EVERGREEN TREE		PROPOSED SHRUBS/CLUMP FORM TREES & CONTAINER TREES IN MULCHED BED
	EXISTING VEGETATION		MOWLINE		PERENNIAL PLANTS, ORNAMENTAL TYPE, GALLON POT
	EXISTING WETLAND		MOWSTAKE W/SIGN		TREE REMOVAL, ACRES (SPECIAL)
	EXISTING WOUS		PROPOSED VINES		WEED CONTROL, NATIVE LANDSCAPE ENHANCEMENT
	PROPOSED SHADE TREE		INTERSEEDING, CLASS 5 (MODIFIED)		SIMPLE SHORT POLLINATOR MEADOW PATCH





USER NAME	AVILAC	DESIGNED	AD	REVISED	-
DRAWN	CS	CHECKED	AL	REVISED	-
PLOT SCALE	0.16666667' / IN.	DATE	06/26/2026	REVISED	-
PLOT DATE	6/26/2026				

STATE OF ILLINOIS
DEPARTMENT OF TRANSPORTATION

I-80
LANDSCAPING PLANS

SCALE: 1"=50' SHEET 4 OF 14 SHEETS STA. TO STA.

F.A.I. RTE.	SECTION	COUNTY	TOTAL SHEETS	SHEET NO.
80	2024-1004-LS	VARIOUS	28	18
CONTRACT NO. 62X38				
ILLINOIS FED. AID PROJECT				

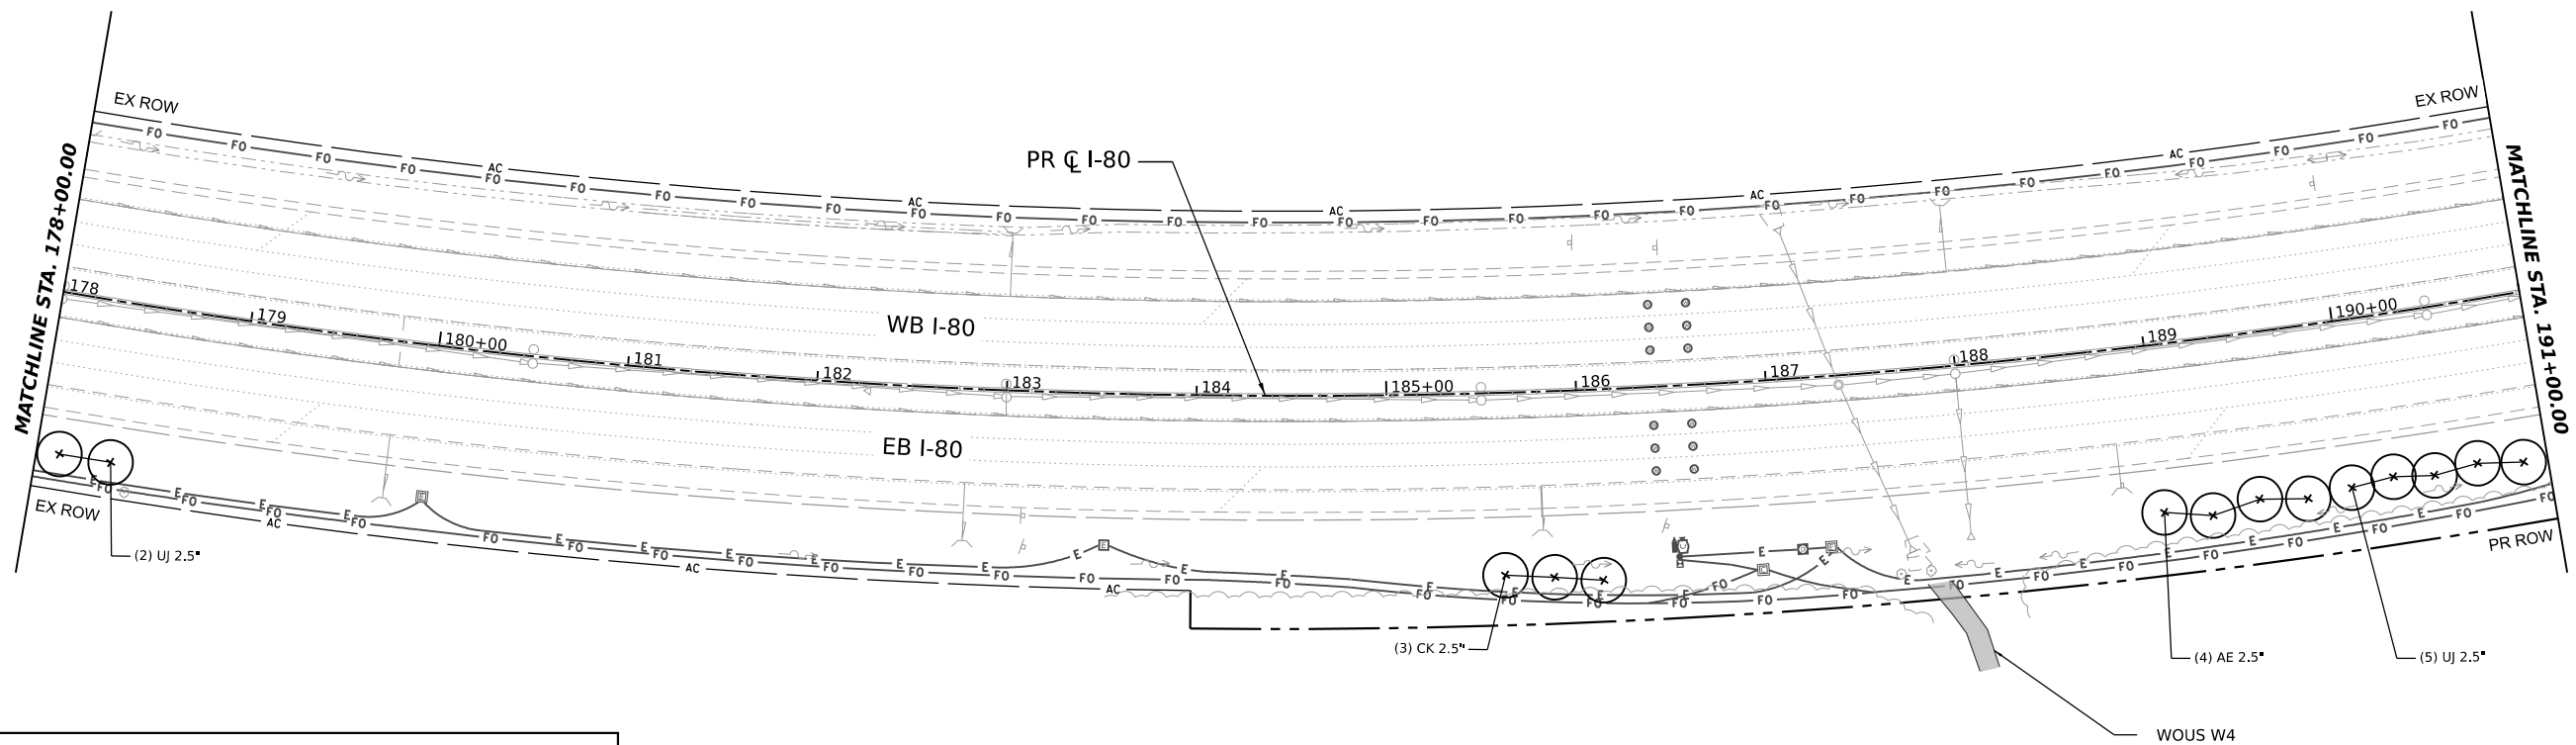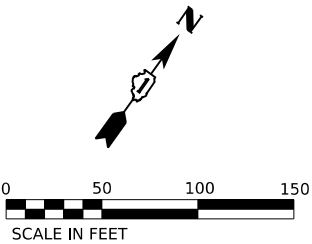

TREE LEGEND

SHADE TREES
(A CODE)

AE	Aesculus hippocastanum	COMMON HORSECHESTNUT
AG	Aesculus glabra	OHIO BUCKEYE
CS	Catalpa speciosa	NORTHERN CATALPA
GT	Gleditsia tricanthos inermis	HONEY LOCUST
GD	Gymnocladus dioicus	KENTUCKY COFFEE TREE
PA	Platanus x acerifolia	LONDON PLANE TREE
QA	Quercus Alba	WHITE OAK
UA	Ulmus americana 'Princeton'	PRINCETON AMERICAN ELM
UJ	Ulmus japonica x wilsoniana	ACCOLADE ELM

ORNAMENTAL
TREES (B CODE)

CM	Cornus mas	CORNELIAN DOGWOOD
CC	Cercis canadensis	EASTERN REDBUD
CK	Cladrastis lutea	AMERICAN YELLOWWOOD
SP	Syringa pekinensis	PEKING LILAC

EVERGREEN/CONIFERS
(D CODE)

JV	Juniperus virginiana	EASTERN RED CEDAR
PB	Picea glauca 'Densata'	BLACK HILLS SPRUCE
PF	Pinus flexilis	LIMBER PINE
PS	Pinus strobus	EASTERN WHITE PINE

SHRUB LEGEND

SHRUBS (C CODE)

AZ	Corylus americana	AMERICAN HAZELNUT
RA	Rhus aromatica	FRAGRANT SUMAC
SC	Sambucus canadensis	AMERICAN ELDER
VP	Viburnum prunifolium	BLACKHAW

LANDSCAPING LEGEND

	EXISTING TREE		PROPOSED EVERGREEN TREE		PROPOSED SHRUBS/CLUMP FORM TREES & CONTAINER TREES IN MULCHED BED
	EXISTING VEGETATION		MOWLINE		PERENNIAL PLANTS, ORNAMENTAL TYPE, GALLON POT
	EXISTING WETLAND		MOWSTAKE W/SIGN		TREE REMOVAL, ACRES (SPECIAL)
	EXISTING WOUS		PROPOSED VINES		WEED CONTROL, NATIVE LANDSCAPE ENHANCEMENT
	PROPOSED SHADE TREE		INTERSEEDING, CLASS 5 (MODIFIED)		
			SIMPLE SHORT POLLINATOR MEADOW PATCH		





USER NAME	AVILAC	DESIGNED	AD	REVISED	-
DRAWN	CS	REVISIED	-		
PLOT SCALE	0.16666667' / IN.	CHECKED	AL	REVISED	-
PLOT DATE	6/22/2026	DATE	06/22/2026	REVISED	-

STATE OF ILLINOIS
DEPARTMENT OF TRANSPORTATION

I-80
LANDSCAPING PLANS

SCALE: 1"=50' SHEET 5 OF 14 SHEETS STA. TO STA.

F.A.I. RTE.	SECTION	COUNTY	TOTAL SHEETS	SHEET NO.
80	2024-1004-LS	VARIOUS	28	19
CONTRACT NO. 62X38				
ILLINOIS FED. AID PROJECT				

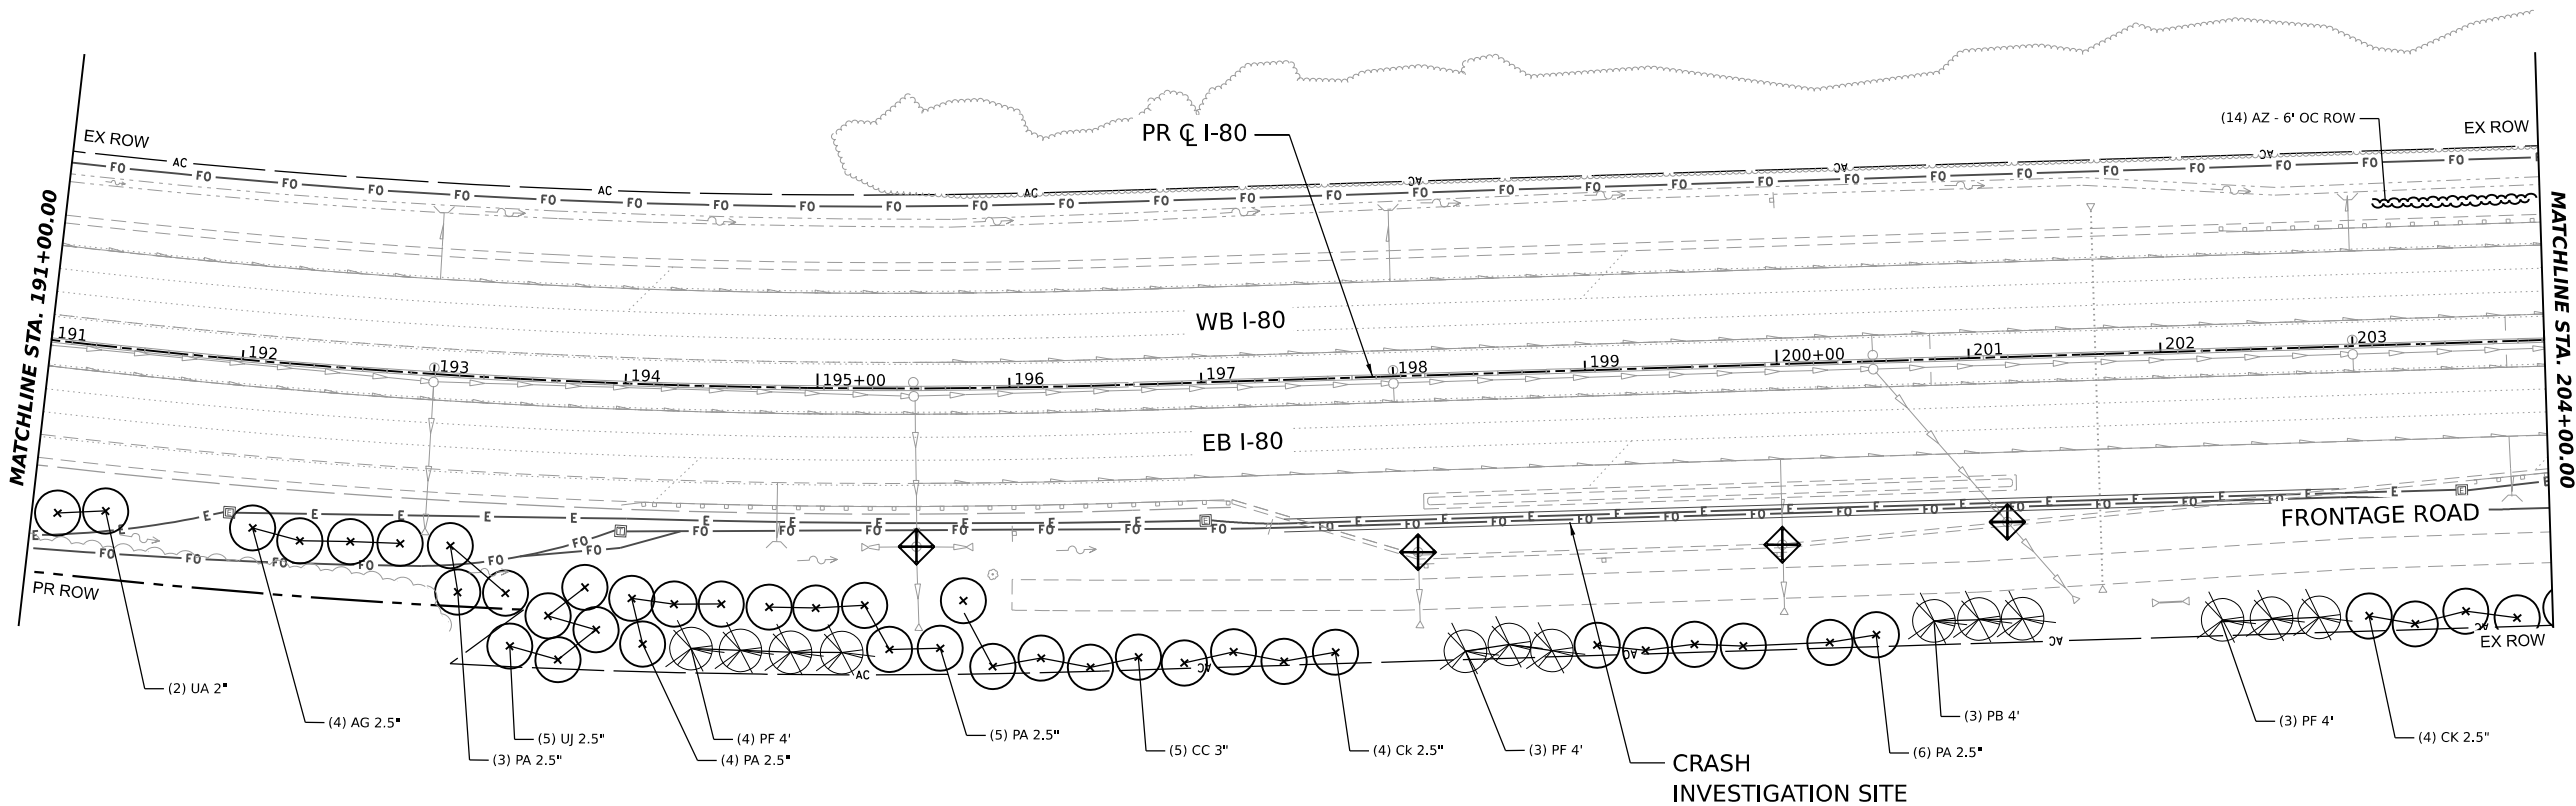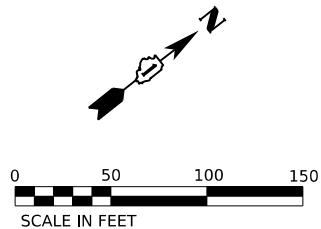

TREE LEGEND

SHADE TREES
(A CODE)

AE		Aesculus hippocastanum	COMMON HORSECHESTNUT
AG		Aesculus glabra	OHIO BUCKEYE
CS		Catalpa speciosa	NORTHERN CATALPA
GT		Gleditsia tricanthos inermis	HONEY LOCUST
GD		Gymnocladus dioicus	KENTUCKY COFFEE TREE
PA		Platanus x acerifolia	LONDON PLANE TREE
QA		Quercus Alba	WHITE OAK
UA		Ulmus americana 'Princeton'	PRINCETON AMERICAN ELM
UJ		Ulmus japonica x wilsoniana	ACCOLADE ELM

ORNAMENTAL
TREES (B CODE)

CM		Cornus mas	CORNELIAN DOGWOOD
CC		Cercis canadensis	EASTERN REDBUD
CK		Cladrastis lutea	AMERICAN YELLOWWOOD
SP		Syringa pekinensis	PEKING LILAC

EVERGREEN/CONIFERS
(D CODE)

JV		Juniperus virginiana	EASTERN RED CEDAR
PB		Picea glauca 'Densata'	BLACK HILLS SPRUCE
PF		Pinus flexilis	LIMBER PINE
PS		Pinus strobus	EASTERN WHITE PINE

SHRUB LEGEND

SHRUBS (C CODE)

AZ		Corylus americana	AMERICAN HAZELNUT
RA		Rhus aromatica	FRAGRANT SUMAC
SC		Sambucus canadensis	AMERICAN ELDER
VP		Viburnum prunifolium	BLACKHAW

LANDSCAPING LEGEND

	EXISTING TREE		PROPOSED EVERGREEN TREE
	EXISTING VEGETATION		MOWLINE
	EXISTING WETLAND		MOWSTAKE W/SIGN
	EXISTING WOUS		PROPOSED VINES
	PROPOSED SHADE TREE		INTERSEEDING, CLASS 5 (MODIFIED) SIMPLE SHORT POLLINATOR MEADOW PATCH

	PROPOSED SHRUBS/CLUMP FORM TREES & CONTAINER TREES IN MULCHED BED
	PERENNIAL PLANTS, ORNAMENTAL TYPE, GALLON POT
	TREE REMOVAL, ACRES (SPECIAL) WEED CONTROL, NATIVE LANDSCAPE ENHANCEMENT



USER NAME	= AVILAC	DESIGNED	-	AD	REVISED	-	
DRAWN	-	CS	REVISED	-			
PLOT SCALE	= 0.16666667 ' / IN.	CHECKED	-	AL	REVISED	-	
PLOT DATE	= 6/22/2026	DATE	-	06/22/2026	REVISED	-	

STATE OF ILLINOIS
DEPARTMENT OF TRANSPORTATION


I-80
LANDSCAPING PLANS

SCALE: 1"=50' SHEET 6 OF 14 SHEETS STA. TO STA.

F.A.I. RTE.	SECTION	COUNTY	TOTAL SHEETS	SHEET NO.
80	2024-1004-LS	VARIOUS	28	20
CONTRACT NO. 62X38				
ILLINOIS FED. AID PROJECT				

SHRUBS (C CODE)

AMERICAN HAZELNUT
FRAGRANT SUMAC
AMERICAN ELDER
BLACKHAW

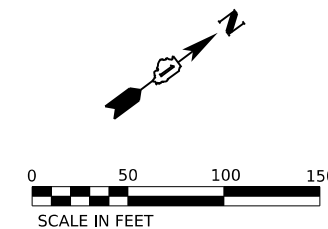SHADE TREES
(A CODE)

COMMON HORSECHESTNUT
OHIO BUCKEYE
NORTHERN CATALPA
HONEY LOCUST
KENTUCKY COFFEE TREE
LONDON PLANE TREE
WHITE OAK
PRINCETON AMERICAN ELM
ACCOLADE ELM

CM	Cornus mas	CORNELIAN DOGWOOD
CC	Cercis canadensis	EASTERN REDBUD
CK	Cladrastis lutea	AMERICAN YELLOWWOOD
SP	Syringa pekinensis	PEKING LILAC

JV	<i>Juniperus virginiana</i>	EASTERN RED CEDAR
PB	<i>Picea glauca</i> 'Densata'	BLACK HILLS SPRUCE
PF	<i>Pinus flexilis</i>	LIMBER PINE
PS	<i>Pinus strobus</i>	EASTERN WHITE PINE

 EXISTING TREE



PROPOSED EVERGREEN TREE

—○— MOWLINE

 MOWSTAKE W/SIGN

 PROPOSED VINES

INTERSEEDING, CLASS 5 (MODIFIED)
SIMPLE SHORT POLLINATOR MEADOW PATCH

	PROPOSED SHRUBS/CLUMP FORM TREES & CONTAINER TREES IN MULCHED BED
	PERENNIAL PLANTS, ORNAMENTAL TYPE, GALLON POT
	TREE REMOVAL, ACRES (SPECIAL) WEED CONTROL, NATIVE LANDSCAPE ENHANCEMENT




DESIGNED	-	AD
DRAWN	-	CS
CHECKED	-	AL
DATE	-	06/22/2026

**STATE OF ILLINOIS
DEPARTMENT OF TRANSPORTATION**

I-80
LANDSCAPING PLANS

SCALE: 1"=50'	SHEET 7	OF 14 SHEETS	STA.	TO STA.
---------------	---------	--------------	------	---------

F.A.I. RTE.	SECTION	COUNTY	TOTAL SHEETS	SHEET NO.
80	2024-1004-LS	VARIOUS	28	21
		CONTRACT NO. 62X38		
ILLINOIS		FED. AID PROJECT		

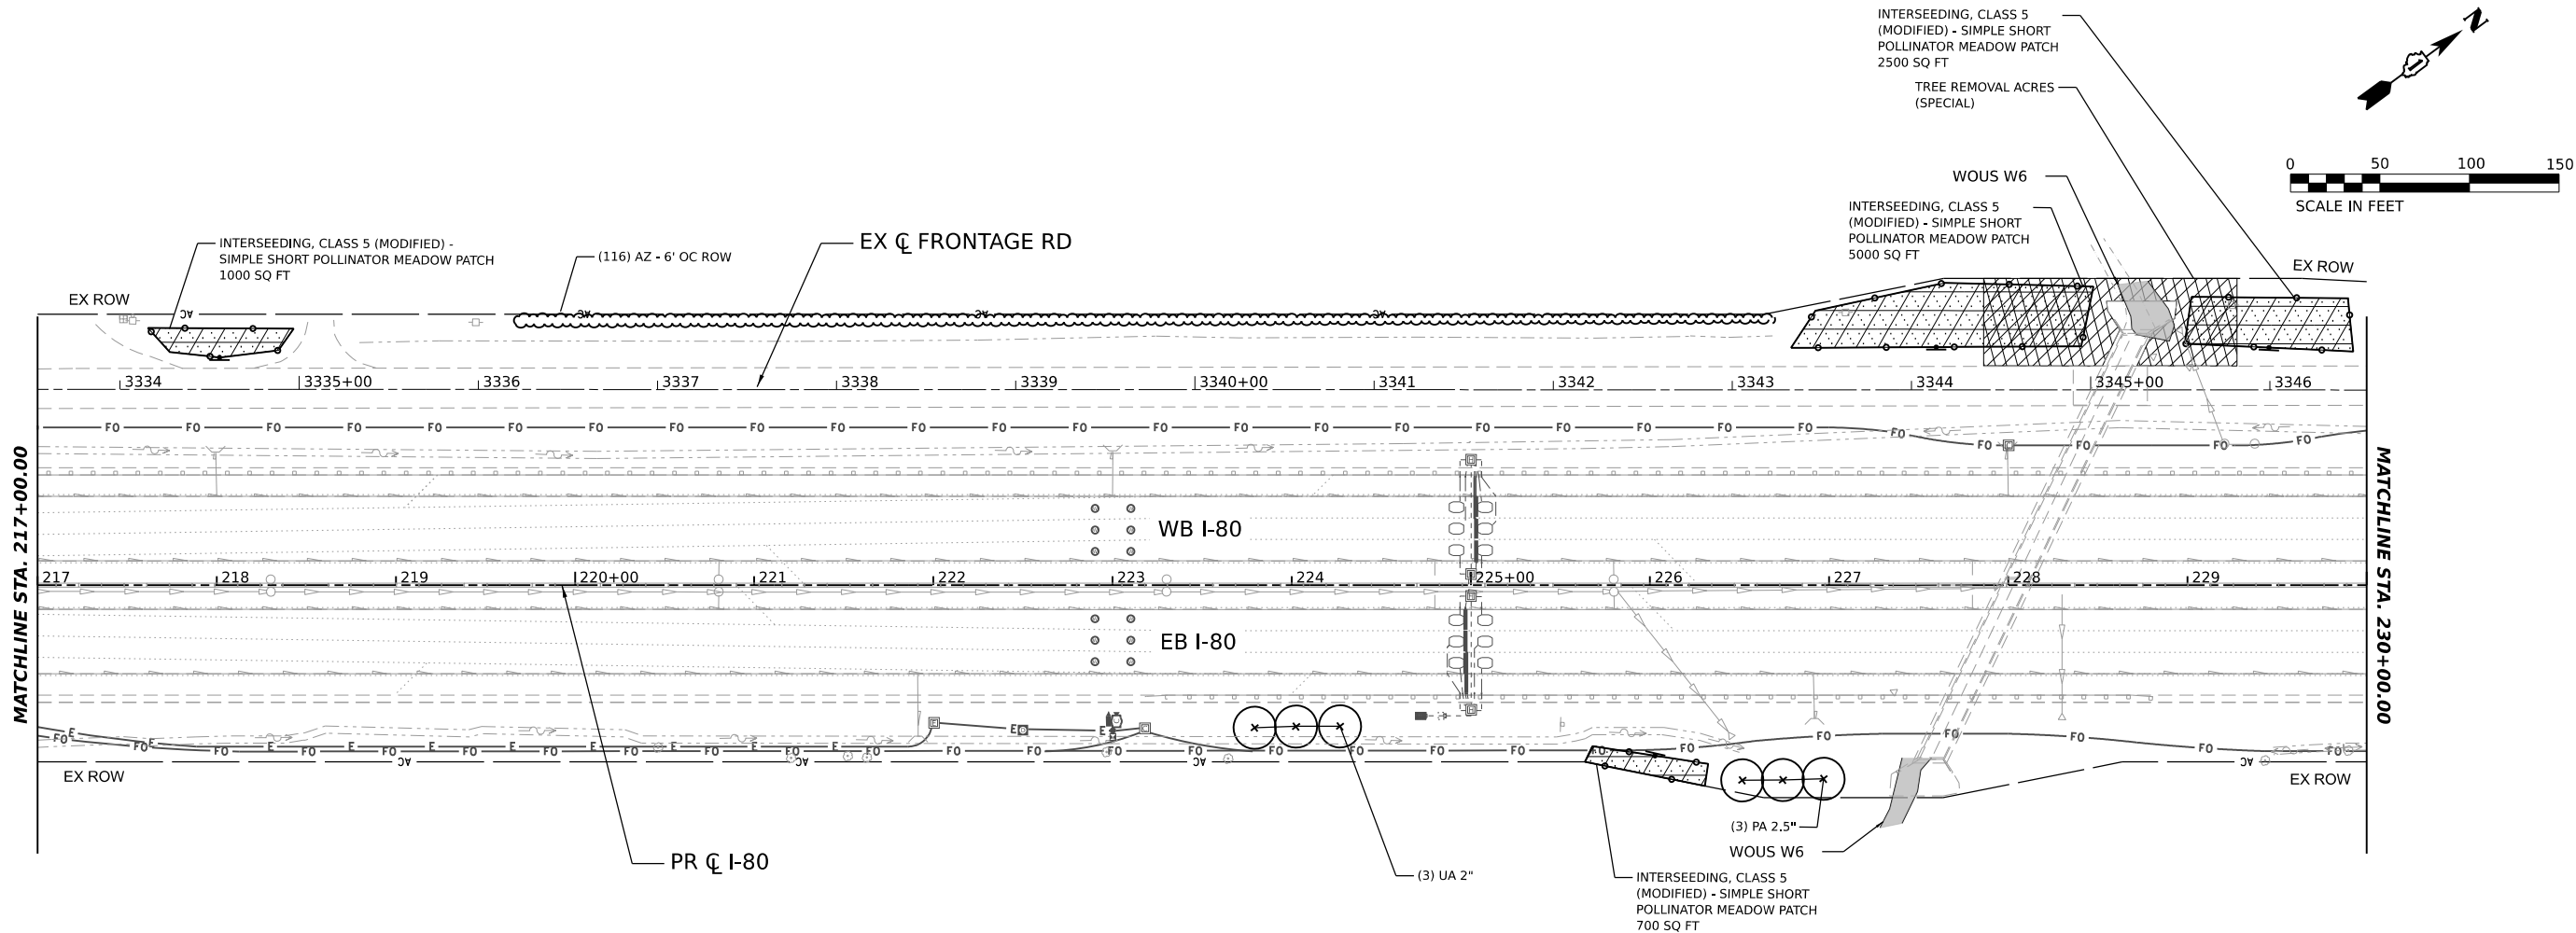

TREE LEGEND

SHADE TREES
(A CODE)

AE		Aesculus hippocastanum	COMMON HORSECHESTNUT
AG		Aesculus glabra	OHIO BUCKEYE
CS		Catalpa speciosa	NORTHERN CATALPA
GT		Gleditsia tricanthos inermis	HONEY LOCUST
GD		Gymnocladus dioicus	KENTUCKY COFFEE TREE
PA		Platanus x acerifolia	LONDON PLANE TREE
QA		Quercus Alba	WHITE OAK
UA		Ulmus americana 'Princeton'	PRINCETON AMERICAN ELM
UJ		Ulmus japonica x wilsoniana	ACCOLADE ELM

ORNAMENTAL
TREES (B CODE)

CM		Cornus mas	CORNELIAN DOGWOOD
CC		Cercis canadensis	EASTERN REDBUD
CK		Cladrastis lutea	AMERICAN YELLOWWOOD
SP		Syringa pekinensis	PEKING LILAC

EVERGREEN/CONIFERS
(D CODE)

JV		Juniperus virginiana	EASTERN RED CEDAR
PB		Picea glauca 'Densata'	BLACK HILLS SPRUCE
PF		Pinus flexilis	LIMBER PINE
PS		Pinus strobus	EASTERN WHITE PINE

SHRUB LEGEND

SHRUBS (C CODE)

AZ		Corylus americana	AMERICAN HAZELNUT
RA		Rhus aromatica	FRAGRANT SUMAC
SC		Sambucus canadensis	AMERICAN ELDER
VP		Viburnum prunifolium	BLACKHAW

LANDSCAPING LEGEND

	EXISTING TREE		PROPOSED EVERGREEN TREE		PROPOSED SHRUBS/CLUMP FORM TREES & CONTAINER TREES IN MULCHED BED
	EXISTING VEGETATION		MOWLINE		PERENNIAL PLANTS, ORNAMENTAL TYPE, GALLON POT
	EXISTING WETLAND		MOWSTAKE W/SIGN		TREE REMOVAL, ACRES (SPECIAL)
	EXISTING WOUS		PROPOSED VINES		WEED CONTROL, NATIVE LANDSCAPE ENHANCEMENT
	PROPOSED SHADE TREE		INTERSEEDING, CLASS 5 (MODIFIED) SIMPLE SHORT POLLINATOR MEADOW PATCH		





USER NAME	AVILAC	DESIGNED	AD	REVISED	-
		DRAWN	CS	REVISED	-
PLOT SCALE	0.16666667' / IN.	CHECKED	AL	REVISED	-
PLOT DATE	6/22/2026	DATE	06/22/2026	REVISED	-

STATE OF ILLINOIS
DEPARTMENT OF TRANSPORTATION

I-80
LANDSCAPING PLANS

SCALE: 1"=50' SHEET 8 OF 14 SHEETS STA. TO STA.

F.A.I. RTE.	SECTION	COUNTY	TOTAL SHEETS	SHEET NO.
80	2024-1004-LS	VARIOUS	28	22
CONTRACT NO. 62X38				
ILLINOIS FED. AID PROJECT				

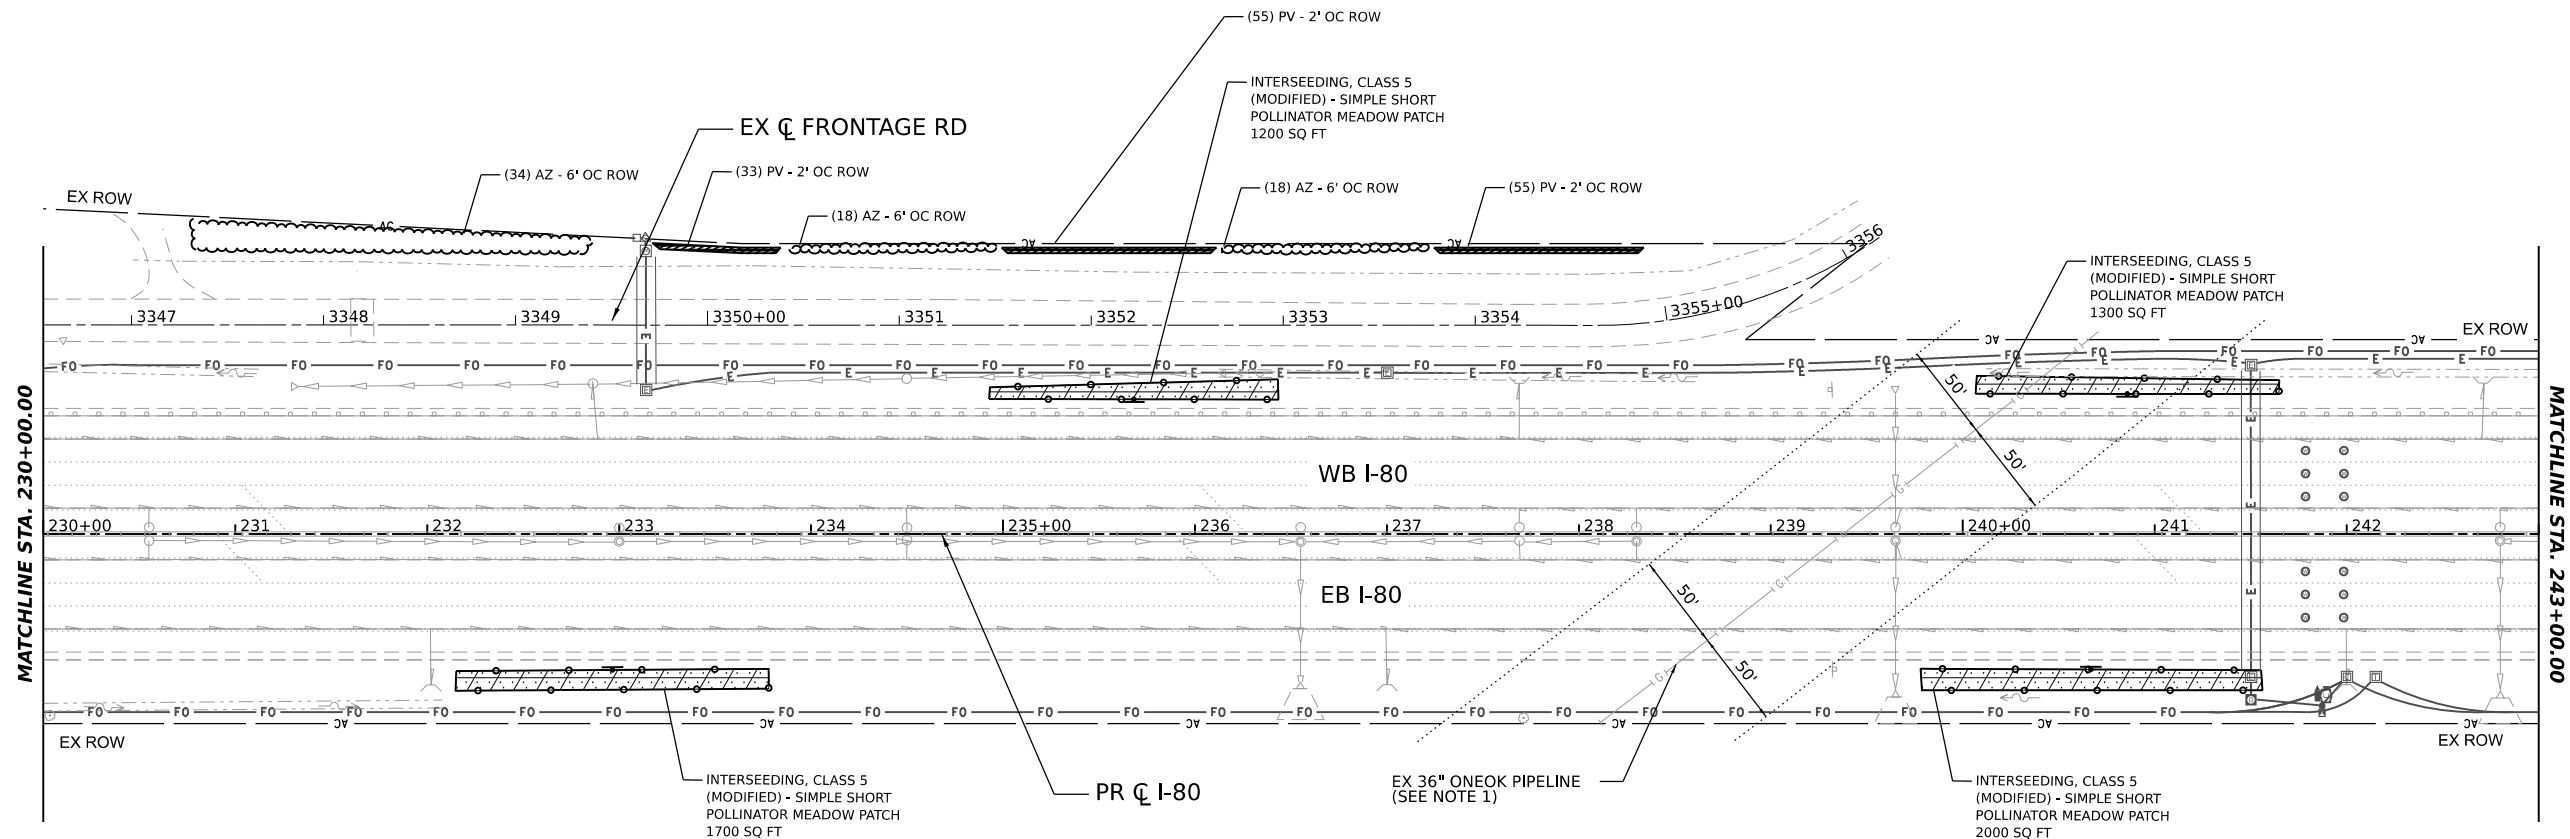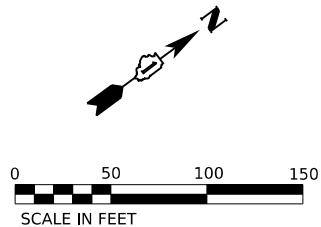

- NOTE:
- CONTRACTOR TO KEEP WOODY PLANTS 50 FEET MIN. CLEAR OF PIPELINE.

TREE LEGEND

SHADE TREES
(A CODE)

AE		Aesculus hippocastanum	COMMON HORSECHESTNUT
AG		Aesculus glabra	OHIO BUCKEYE
CS		Catalpa speciosa	NORTHERN CATALPA
GT		Gleditsia tricanthos inermis	HONEY LOCUST
GD		Gymnocladus dioicus	KENTUCKY COFFEE TREE
PA		Platanus x acerifolia	LONDON PLANE TREE
QA		Quercus Alba	WHITE OAK
UA		Ulmus americana 'Princeton'	PRINCETON AMERICAN ELM
UJ		Ulmus japonica x wilsoniana	ACCOLADE ELM

ORNAMENTAL
TREES (B CODE)

CM		Cornus mas	CORNELIAN DOGWOOD
CC		Cercis canadensis	EASTERN REDBUD
CK		Cladrastis lutea	AMERICAN YELLOWWOOD
SP		Syringa pekinensis	PEKING LILAC

EVERGREEN/CONIFERS
(D CODE)

JV		Juniperus virginiana	EASTERN RED CEDAR
PB		Picea glauca 'Densata'	BLACK HILLS SPRUCE
PF		Pinus flexilis	LIMBER PINE
PS		Pinus strobus	EASTERN WHITE PINE

PERENNIAL LEGEND

PERENNIAL (K CODE) PV | Panicum virgatum 'Northwind' NORTHWIND SWITCH GRASS

SHRUB LEGEND

SHRUBS (C CODE)

AZ		Corylus americana	AMERICAN HAZELNUT
RA		Rhus aromatica	FRAGRANT SUMAC
SC		Sambucus canadensis	AMERICAN ELDER
VP		Viburnum prunifolium	BLACKHAW

LANDSCAPING LEGEND

	EXISTING TREE		PROPOSED EVERGREEN TREE		PROPOSED SHRUBS/CLUMP FORM TREES & CONTAINER TREES IN MULCHED BED
	EXISTING VEGETATION		MOWLINE		PERENNIAL PLANTS, ORNAMENTAL TYPE, GALLON POT
	EXISTING WETLAND		MOWSTAKE W/SIGN		TREE REMOVAL, ACRES (SPECIAL)
	EXISTING WOUS		PROPOSED VINES		WEED CONTROL, NATIVE LANDSCAPE ENHANCEMENT
	PROPOSED SHADE TREE		INTERSEEDING, CLASS 5 (MODIFIED) SIMPLE SHORT POLLINATOR MEADOW PATCH		





USER NAME	AVILAC	DESIGNED	AD	REVISED	-
DRAWN	CS	REVISION	-	REVISION	-
PLOT SCALE	0.16666667 1/IN.	CHECKED	AL	REVISION	-
PLOT DATE	6/26/2026	DATE	06/26/2026	REVISION	-

STATE OF ILLINOIS
DEPARTMENT OF TRANSPORTATION

I-80
LANDSCAPING PLANS

SCALE: 1"=50' SHEET 9 OF 14 SHEETS STA. TO STA.

F.A.I. RTE.	SECTION	COUNTY	TOTAL SHEETS	SHEET NO.
80	2024-1004-LS	VARIOUS	28	23
CONTRACT NO. 62X38				
ILLINOIS FED. AID PROJECT				

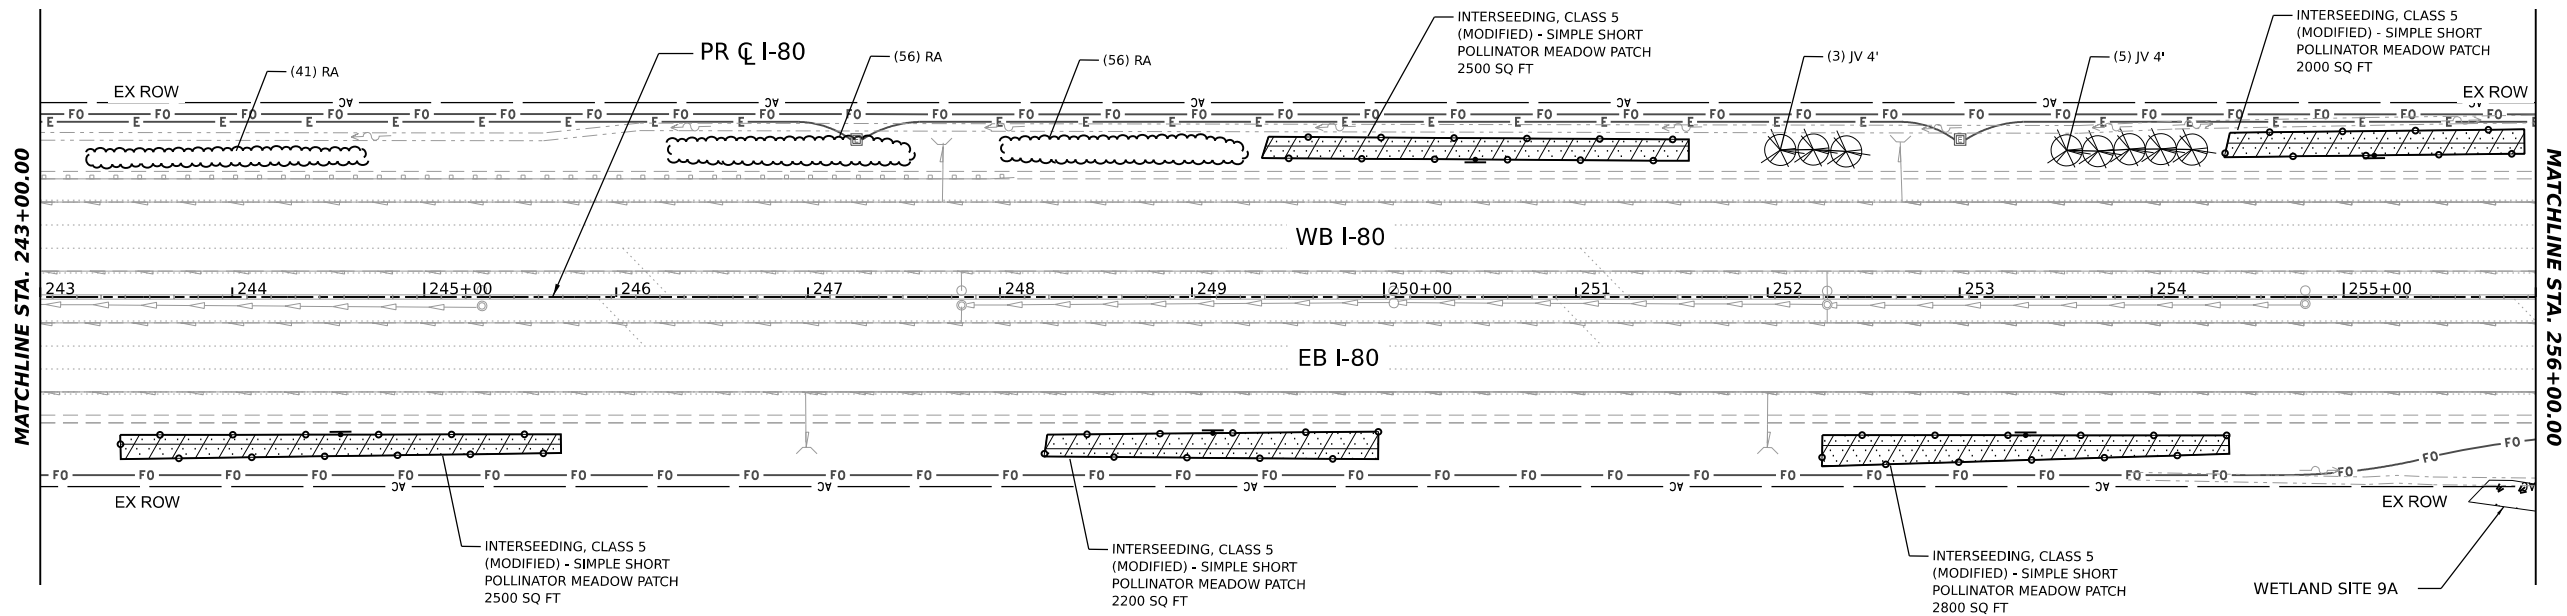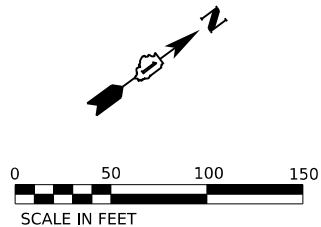

TREE LEGEND

SHADE TREES
(A CODE)

AE		Aesculus hippocastanum	COMMON HORSECHESTNUT
AG		Aesculus glabra	OHIO BUCKEYE
CS		Catalpa speciosa	NORTHERN CATALPA
GT		Gleditsia tricanthos inermis	HONEY LOCUST
GD		Gymnocladus dioicus	KENTUCKY COFFEE TREE
PA		Platanus x acerifolia	LONDON PLANE TREE
QA		Quercus Alba	WHITE OAK
UA		Ulmus americana 'Princeton'	PRINCETON AMERICAN ELM
UJ		Ulmus japonica x wilsoniana	ACCOLADE ELM

ORNAMENTAL
TREES (B CODE)

CM		Cornus mas	CORNELIAN DOGWOOD
CC		Cercis canadensis	EASTERN REDBUD
CK		Cladrastis lutea	AMERICAN YELLOWWOOD
SP		Syringa pekinensis	PEKING LILAC

EVERGREEN/CONIFERS
(D CODE)

JV		Juniperus virginiana	EASTERN RED CEDAR
PB		Picea glauca 'Densata'	BLACK HILLS SPRUCE
PF		Pinus flexilis	LIMBER PINE
PS		Pinus strobus	EASTERN WHITE PINE

SHRUB LEGEND

SHRUBS (C CODE)

AZ		Corylus americana	AMERICAN HAZELNUT
RA		Rhus aromatica	FRAGRANT SUMAC
SC		Sambucus canadensis	AMERICAN ELDER
VP		Viburnum prunifolium	BLACKHAW

LANDSCAPING LEGEND

	EXISTING TREE		PROPOSED EVERGREEN TREE		PROPOSED SHRUBS/CLUMP FORM TREES & CONTAINER TREES IN MULCHED BED
	EXISTING VEGETATION		MOWLINE		PERENNIAL PLANTS, ORNAMENTAL TYPE, GALLON POT
	EXISTING WETLAND		MOWSTAKE W/SIGN		TREE REMOVAL, ACRES (SPECIAL)
	EXISTING WOUS		PROPOSED VINES		WEED CONTROL, NATIVE LANDSCAPE ENHANCEMENT
	PROPOSED SHADE TREE		INTERSEEDING, CLASS 5 (MODIFIED) SIMPLE SHORT POLLINATOR MEADOW PATCH		





USER NAME	AVILAC	DESIGNED	AD	REVISED	-
DRAWN	CS	REVISION	-	REVISION	-
PLOT SCALE	0.16666667 ' / IN.	CHECKED	AL	REVISION	-
PLOT DATE	6/22/2026	DATE	06/22/2026	REVISION	-

STATE OF ILLINOIS
DEPARTMENT OF TRANSPORTATION

I-80
LANDSCAPING PLANS

SCALE: 1"=50' SHEET 10 OF 14 SHEETS STA. TO STA.

F.A.I. RTE.	SECTION	COUNTY	TOTAL SHEETS	SHEET NO.
80	2024-1004-LS	VARIOUS	28	24
CONTRACT NO. 62X38				
ILLINOIS FED. AID PROJECT				

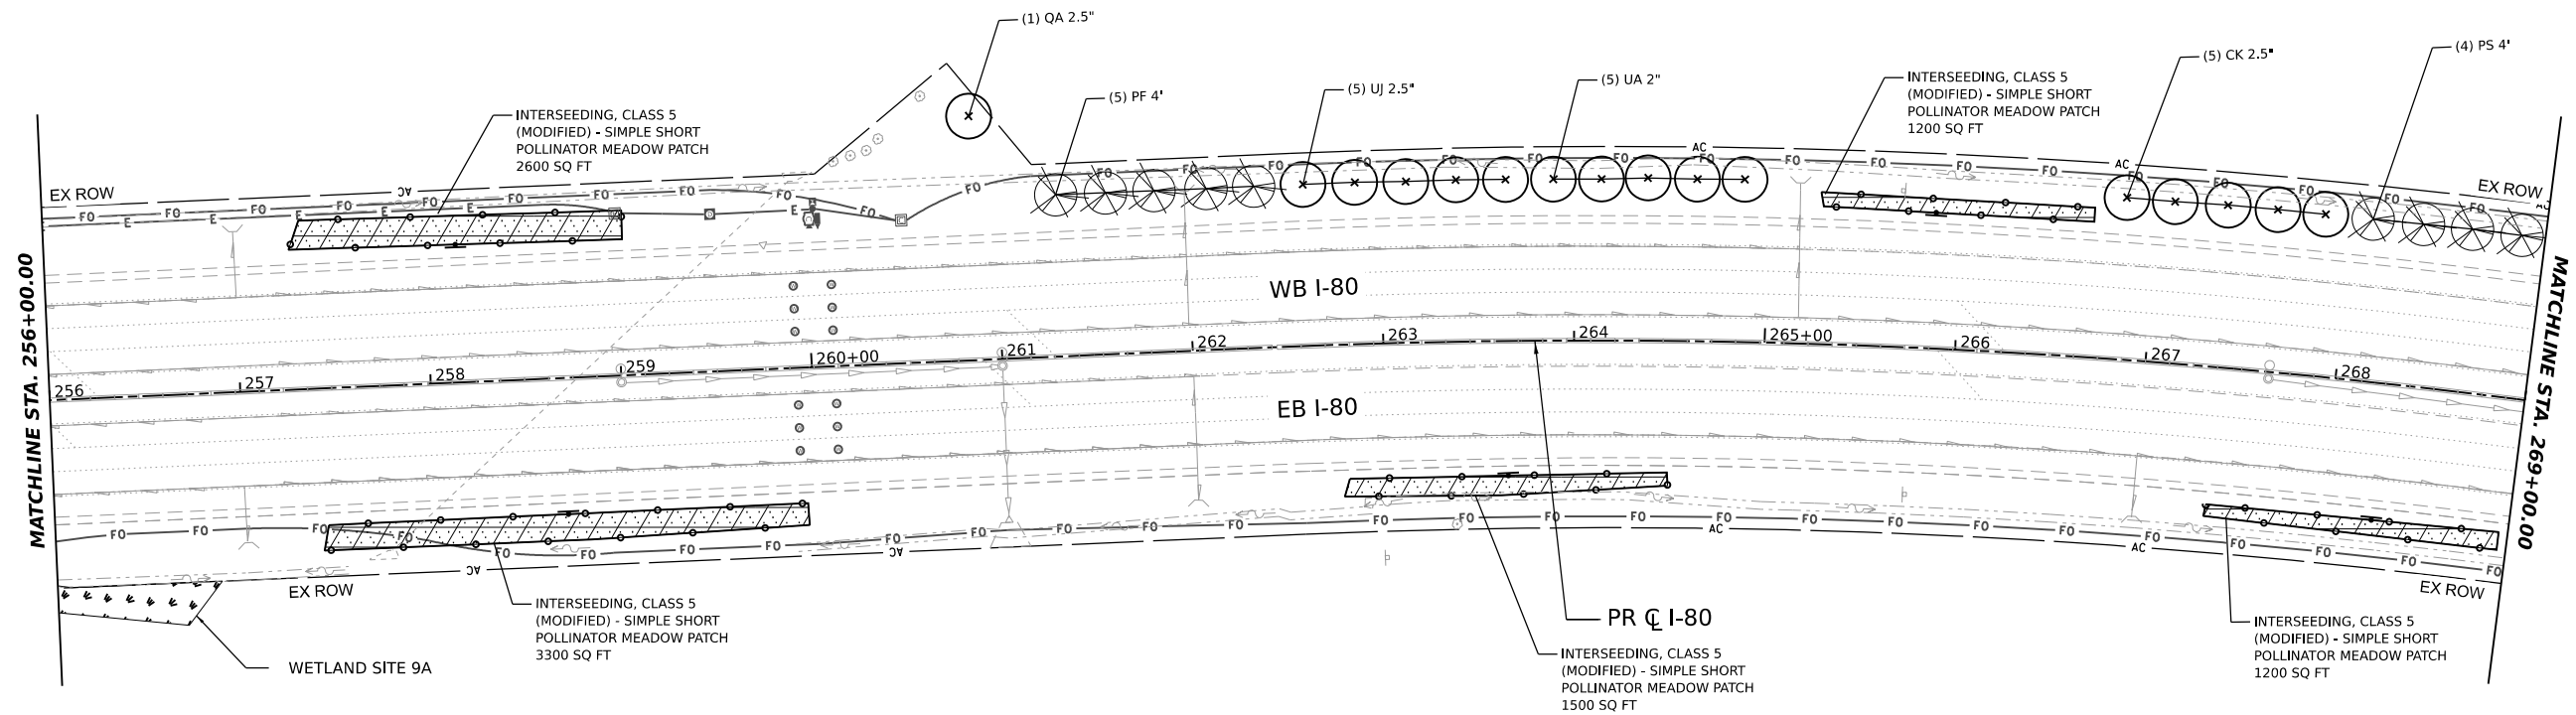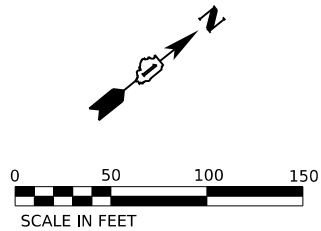

TREE LEGEND

SHADE TREES
(A CODE)

AE		Aesculus hippocastanum	COMMON HORSECHESTNUT
AG		Aesculus glabra	OHIO BUCKEYE
CS		Catalpa speciosa	NORTHERN CATALPA
GT		Gleditsia tricanthos inermis	HONEY LOCUST
GD		Gymnocladus dioicus	KENTUCKY COFFEE TREE
PA		Platanus x acerifolia	LONDON PLANE TREE
QA		Quercus Alba	WHITE OAK
UA		Ulmus americana 'Princeton'	PRINCETON AMERICAN ELM
UJ		Ulmus japonica x wilsoniana	ACCOLADE ELM

ORNAMENTAL
TREES (B CODE)

CM		Cornus mas	CORNELIAN DOGWOOD
CC		Cercis canadensis	EASTERN REDBUD
CK		Cladrastis lutea	AMERICAN YELLOWWOOD
SP		Syringa pekinensis	PEKING LILAC

EVERGREEN/CONIFERS
(D CODE)

JV		Juniperus virginiana	EASTERN RED CEDAR
PB		Picea glauca 'Densata'	BLACK HILLS SPRUCE
PF		Pinus flexilis	LIMBER PINE
PS		Pinus strobus	EASTERN WHITE PINE

SHRUB LEGEND

SHRUBS (C CODE)

AZ		Corylus americana	AMERICAN HAZELNUT
RA		Rhus aromatica	FRAGRANT SUMAC
SC		Sambucus canadensis	AMERICAN ELDER
VP		Viburnum prunifolium	BLACKHAW

LANDSCAPING LEGEND

	EXISTING TREE		PROPOSED EVERGREEN TREE		PROPOSED SHRUBS/CLUMP FORM TREES & CONTAINER TREES IN MULCHED BED
	EXISTING VEGETATION		MOWLINE		PERENNIAL PLANTS, ORNAMENTAL TYPE, GALLON POT
	EXISTING WETLAND		MOWSTAKE W/SIGN		TREE REMOVAL, ACRES (SPECIAL)
	EXISTING WOUS		PROPOSED VINES		WEED CONTROL, NATIVE LANDSCAPE ENHANCEMENT
	PROPOSED SHADE TREE		INTERSEEDING, CLASS 5 (MODIFIED) SIMPLE SHORT POLLINATOR MEADOW PATCH		





USER NAME	AVILAC	DESIGNED	AD	REVISED	-
DRAWN	CS	REVISION	-	REVISION	-
PLOT SCALE	0.16666667 ' / IN.	CHECKED	AL	REVISION	-
PLOT DATE	6/22/2026	DATE	06/22/2026	REVISION	-

STATE OF ILLINOIS
DEPARTMENT OF TRANSPORTATION

I-80
LANDSCAPING PLANS

SCALE: 1"=50' SHEET 11 OF 14 SHEETS STA. TO STA.

F.A.I. RTE.	SECTION	COUNTY	TOTAL SHEETS	SHEET NO.
80	2024-1004-LS	VARIOUS	28	25
CONTRACT NO. 62X38				
ILLINOIS FED. AID PROJECT				

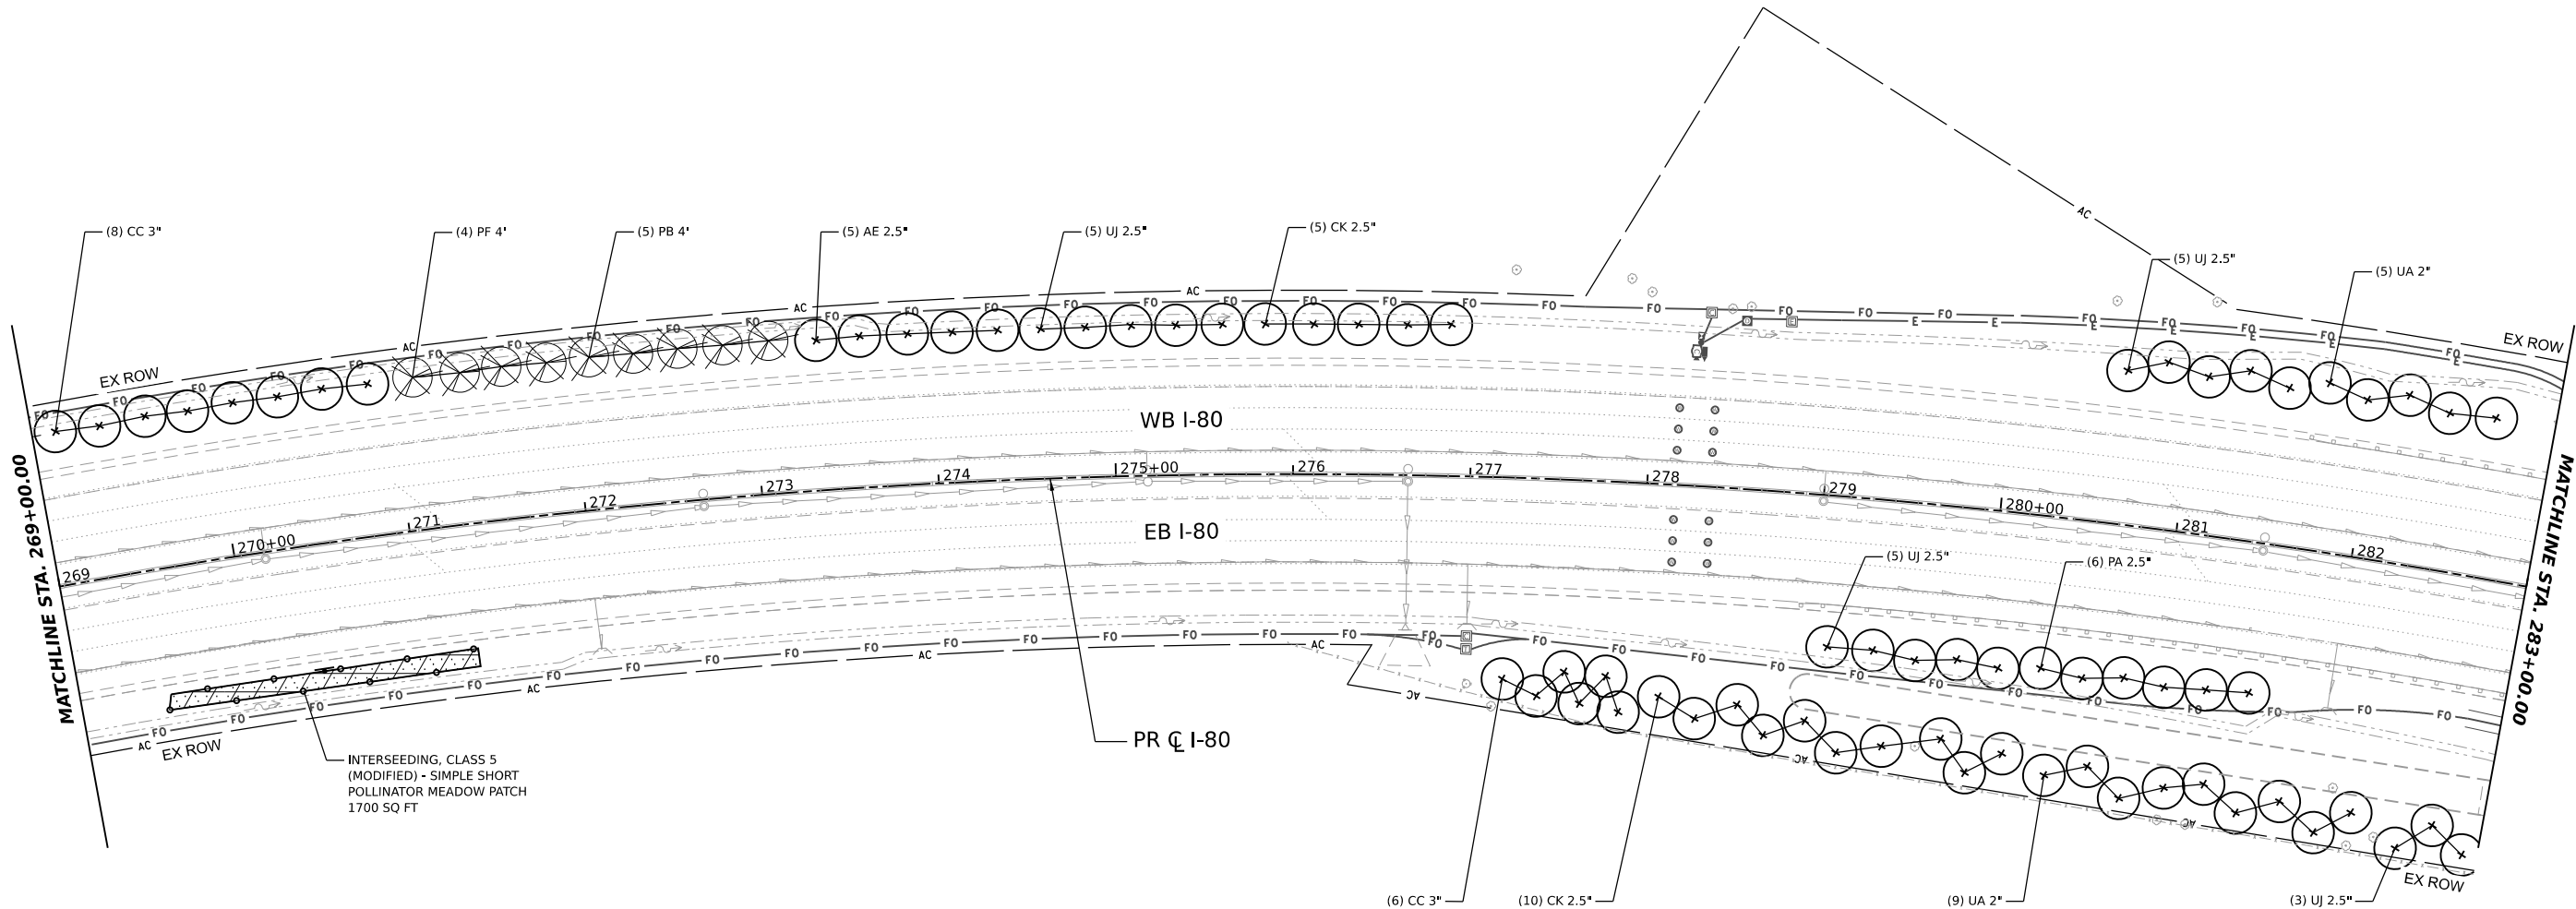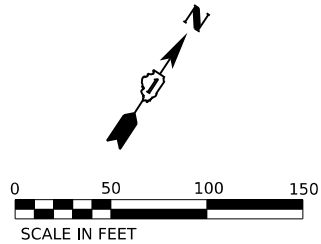

TREE LEGEND

SHADE TREES
(A CODE)

AE	Aesculus hippocastanum	COMMON HORSECHESTNUT
AG	Aesculus glabra	OHIO BUCKEYE
CS	Catalpa speciosa	NORTHERN CATALPA
GT	Gleditsia tricanthos inermis	HONEY LOCUST
GD	Gymnocladus dioicus	KENTUCKY COFFEE TREE
PA	Platanus x acerifolia	LONDON PLANE TREE
QA	Quercus Alba	WHITE OAK
UA	Ulmus americana 'Princeton'	PRINCETON AMERICAN ELM
UJ	Ulmus japonica x wilsoniana	ACCOLADE ELM

ORNAMENTAL
TREES (B CODE)

CM	Cornus mas	CORNELIAN DOGWOOD
CC	Cercis canadensis	EASTERN REDBUD
CK	Cladrastis lutea	AMERICAN YELLOWWOOD
SP	Syringa pekinensis	PEKING LILAC

EVERGREEN/CONIFERS
(D CODE)

JV	Juniperus virginiana	EASTERN RED CEDAR
PB	Picea glauca 'Densata'	BLACK HILLS SPRUCE
PF	Pinus flexilis	LIMBER PINE
PS	Pinus strobus	EASTERN WHITE PINE

SHRUB LEGEND

SHRUBS (C CODE)

AZ	Corylus americana	AMERICAN HAZELNUT
RA	Rhus aromatica	FRAGRANT SUMAC
SC	Sambucus canadensis	AMERICAN ELDER
VP	Viburnum prunifolium	BLACKHAW

LANDSCAPING LEGEND

	EXISTING TREE		PROPOSED EVERGREEN TREE		PROPOSED SHRUBS/CLUMP FORM TREES & CONTAINER TREES IN MULCHED BED
	EXISTING VEGETATION		MOWLINE		PERENNIAL PLANTS, ORNAMENTAL TYPE, GALLON POT
	EXISTING WETLAND		MOWSTAKE W/SIGN		TREE REMOVAL, ACRES (SPECIAL)
	EXISTING WOODS		PROPOSED VINES		WEED CONTROL, NATIVE LANDSCAPE ENHANCEMENT
	PROPOSED SHADE TREE		INTERSEEDING, CLASS 5 (MODIFIED) SIMPLE SHORT POLLINATOR MEADOW PATCH		





USER NAME	AVILAC	DESIGNED	AD	REVISED	-
DRAWN	CS	CHECKED	AL	REVISED	-
PLOT SCALE	0.16666667' / IN.	DATE	06/22/2026	REVISED	-
PLOT DATE	6/22/2026				

STATE OF ILLINOIS
DEPARTMENT OF TRANSPORTATION

I-80 LANDSCAPING PLANS			
SCALE: 1"=50'	SHEET 12	OF 14 SHEETS	STA. TO STA.

F.A.I. RTE.	SECTION	COUNTY	TOTAL SHEETS	SHEET NO.
80	2024-1004-LS	VARIOUS	28	26
CONTRACT NO. 62X38				
ILLINOIS FED. AID PROJECT				

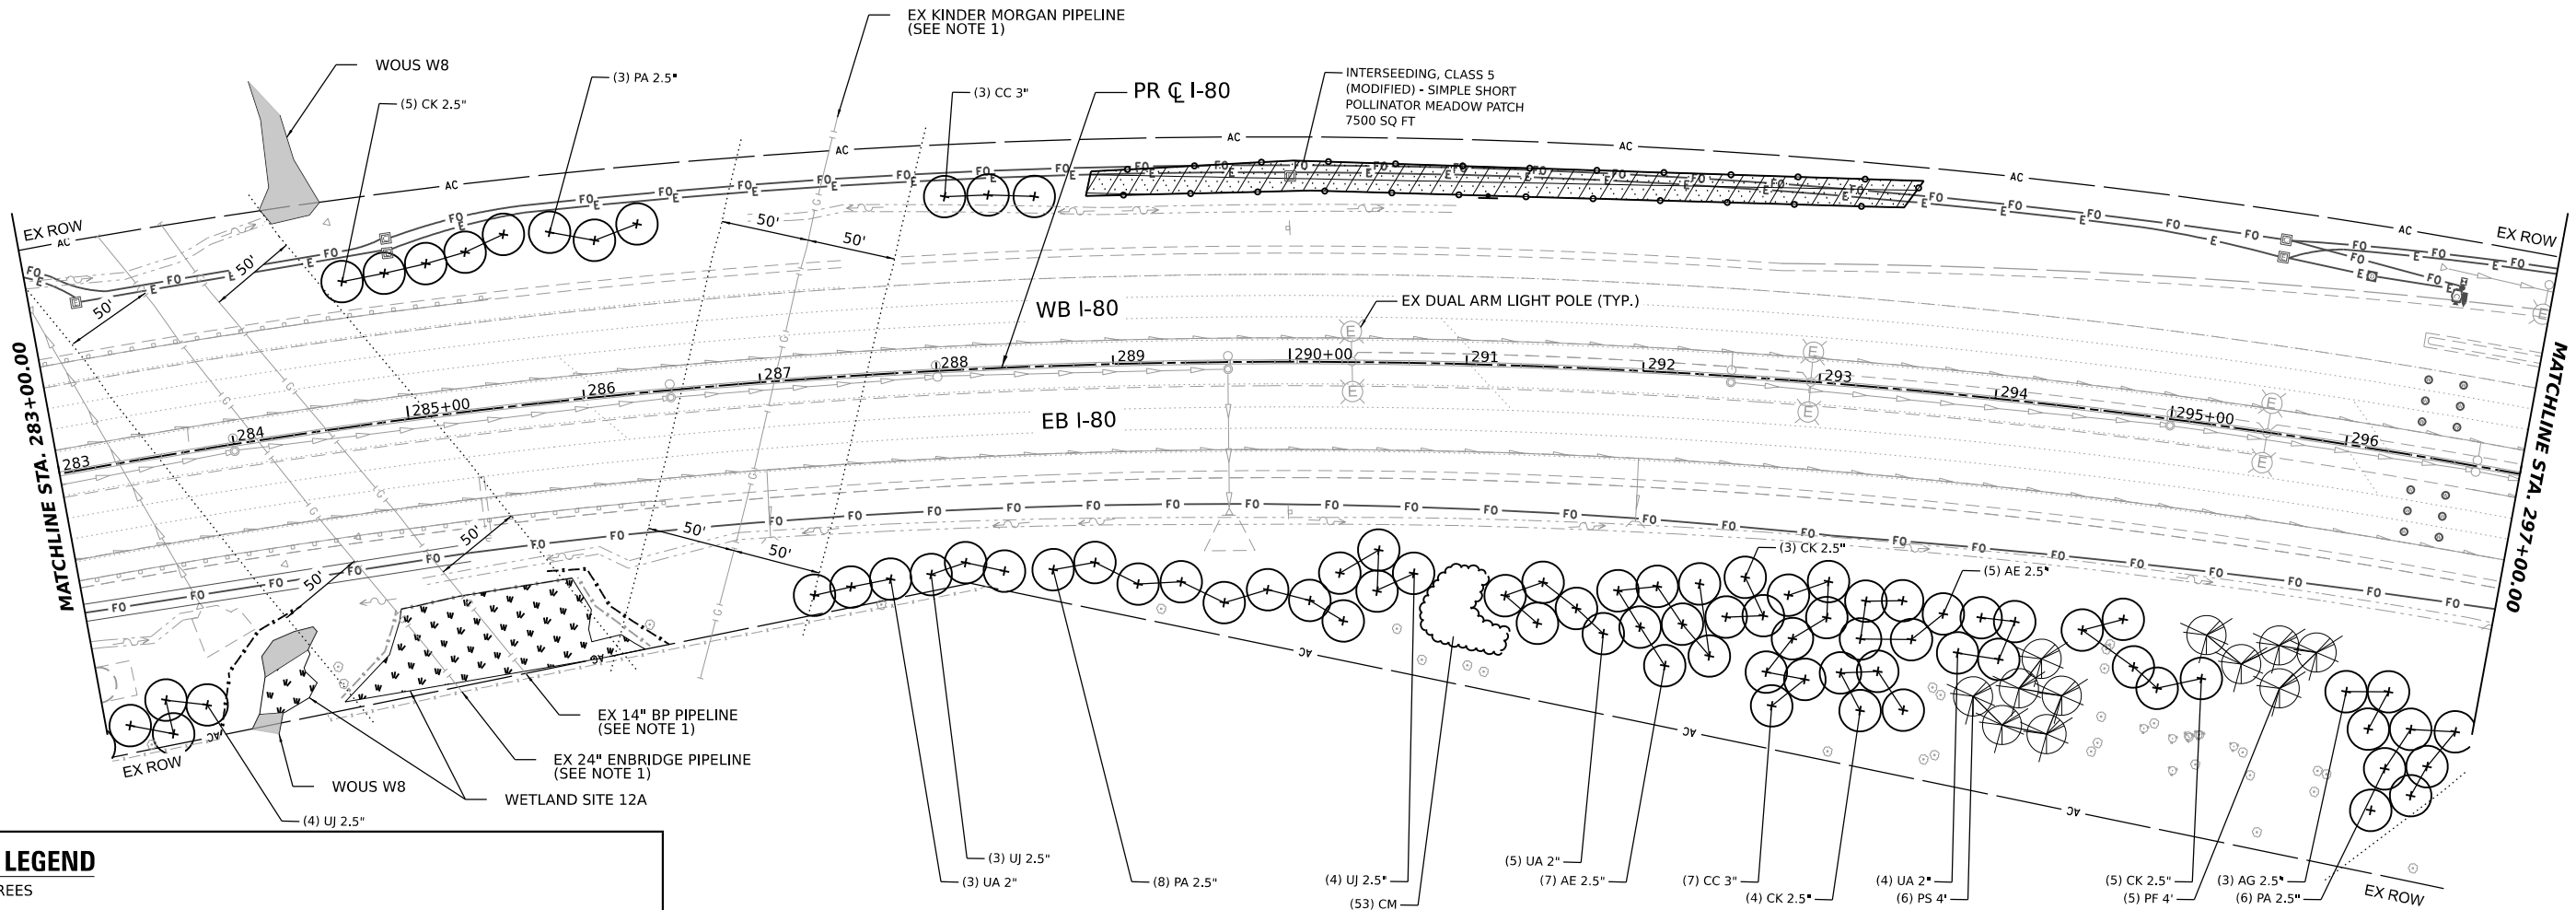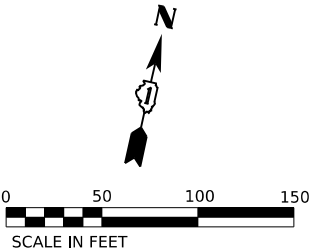

TREE LEGEND

SHADE TREES
(A CODE)

AE	Aesculus hippocastanum	COMMON HORSECHESTNUT
AG	Aesculus glabra	OHIO BUCKEYE
CS	Catalpa speciosa	NORTHERN CATALPA
GT	Gleditsia tricanthos inermis	HONEY LOCUST
GD	Gymnocladus dioicus	KENTUCKY COFFEE TREE
PA	Platanus x acerifolia	LONDON PLANE TREE
QA	Quercus Alba	WHITE OAK
UA	Ulmus americana 'Princeton'	PRINCETON AMERICAN ELM
UJ	Ulmus japonica x wilsoniana	ACCOLADE ELM

ORNAMENTAL
TREES (B CODE)

CM	Cornus mas	CORNELIAN DOGWOOD
CC	Cercis canadensis	EASTERN REDBUD
CK	Cladrastis lutea	AMERICAN YELLOWWOOD
SP	Syringa pekinensis	PEKING LILAC

EVERGREEN/CONIFERS
(D CODE)

JV	Juniperus virginiana	EASTERN RED CEDAR
PB	Picea glauca 'Densata'	BLACK HILLS SPRUCE
PF	Pinus flexilis	LIMBER PINE
PS	Pinus strobus	EASTERN WHITE PINE

SHRUB LEGEND

SHRUBS (C CODE)

AZ	Corylus americana	AMERICAN HAZELNUT
RA	Rhus aromatica	FRAGRANT SUMAC
SC	Sambucus canadensis	AMERICAN ELDER
VP	Viburnum prunifolium	BLACKHAW

LANDSCAPING LEGEND

	EXISTING TREE		PROPOSED EVERGREEN TREE		PROPOSED SHRUBS/CLUMP FORM TREES & CONTAINER TREES IN MULCHED BED
	EXISTING VEGETATION		MOWLINE		PERENNIAL PLANTS, ORNAMENTAL TYPE, GALLON POT
	EXISTING WETLAND		MOWSTAKE W/SIGN		TREE REMOVAL, ACRES (SPECIAL)
	EXISTING WOUS		PROPOSED VINES		WEED CONTROL, NATIVE LANDSCAPE ENHANCEMENT
	PROPOSED SHADE TREE		INTERSEEDING, CLASS 5 (MODIFIED) SIMPLE SHORT POLLINATOR MEADOW PATCH		

NOTE:

1. CONTRACTOR TO KEEP WOODY PLANTS 50 FEET MIN. CLEAR OF PIPELINE.



USER NAME	AVILAC	DESIGNED	AD	REVISED	-
DRAWN	CS	REVIS	-	REVISED	-
PLOT SCALE	0.16666667' / IN.	CHECKED	AL	REVISED	-
PLOT DATE	6/26/2026	DATE	06/26/2026	REVISED	-

STATE OF ILLINOIS
DEPARTMENT OF TRANSPORTATION

I-80
LANDSCAPING PLANS

SCALE: 1"=50' SHEET 13 OF 14 SHEETS STA. TO STA.

F.A.I. RTE.	SECTION	COUNTY	TOTAL SHEETS	SHEET NO.
80	2024-1004-LS	VARIOUS	28	27
CONTRACT NO. 62X38				
ILLINOIS FED. AID PROJECT				

