


NOTE:
CULVERT INLET PROTECTION-STONE SHALL BE PAID FOR AS AGGREGATE DITCH CHECK



NOTE:
ROLLED EROSION CONTROL PRODUCTS SHALL BE PAID FOR AS PERIMETER EROSION BARRIER (ROLLED EXCELSIOR)

FILE NAME =	DESIGNED - AAA	REVISED -
...\\D160W77-sh-t-es-GenNotes-De-t-03.dgn	DRAWN - TMB	REVISED -
USER NAME = agtbson	CHECKED - JMM	REVISED -
PLOT DATE = 6/23/2014	DATE - 6/23/2014	REVISED -

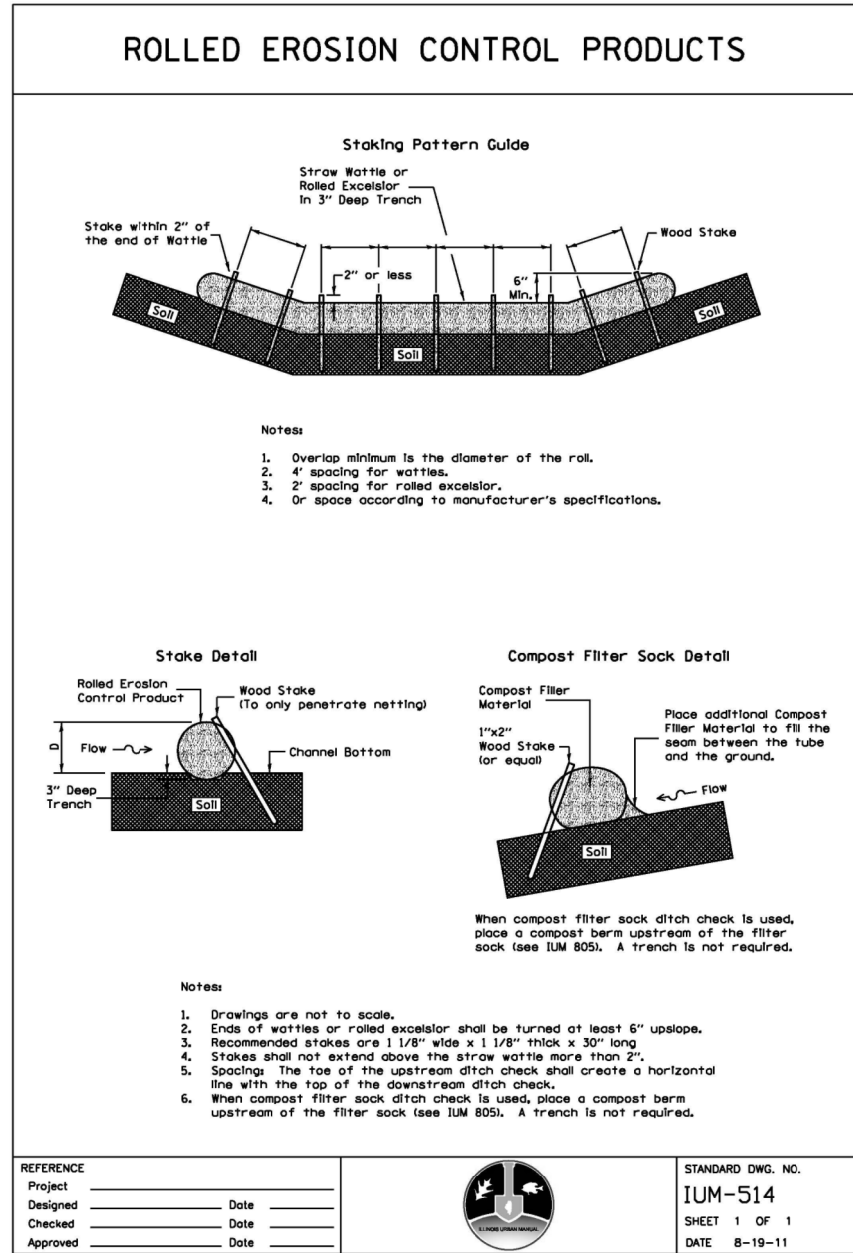

STATE OF ILLINOIS
DEPARTMENT OF TRANSPORTATION

EROSION AND SEDIMENT CONTROL DETAILS

SCALE: N.T.S. SHEET 3 OF 4 SHEETS STA. TO STA.

F.A.P. RTE.	SECTION	COUNTY	TOTAL SHEETS	SHEET NO.
373	(0707-608 & 611)HB-B	COOK	177	37
CONTRACT NO. 60W77				
ILLINOIS FED. AID PROJECT				