


385'-0" Span G

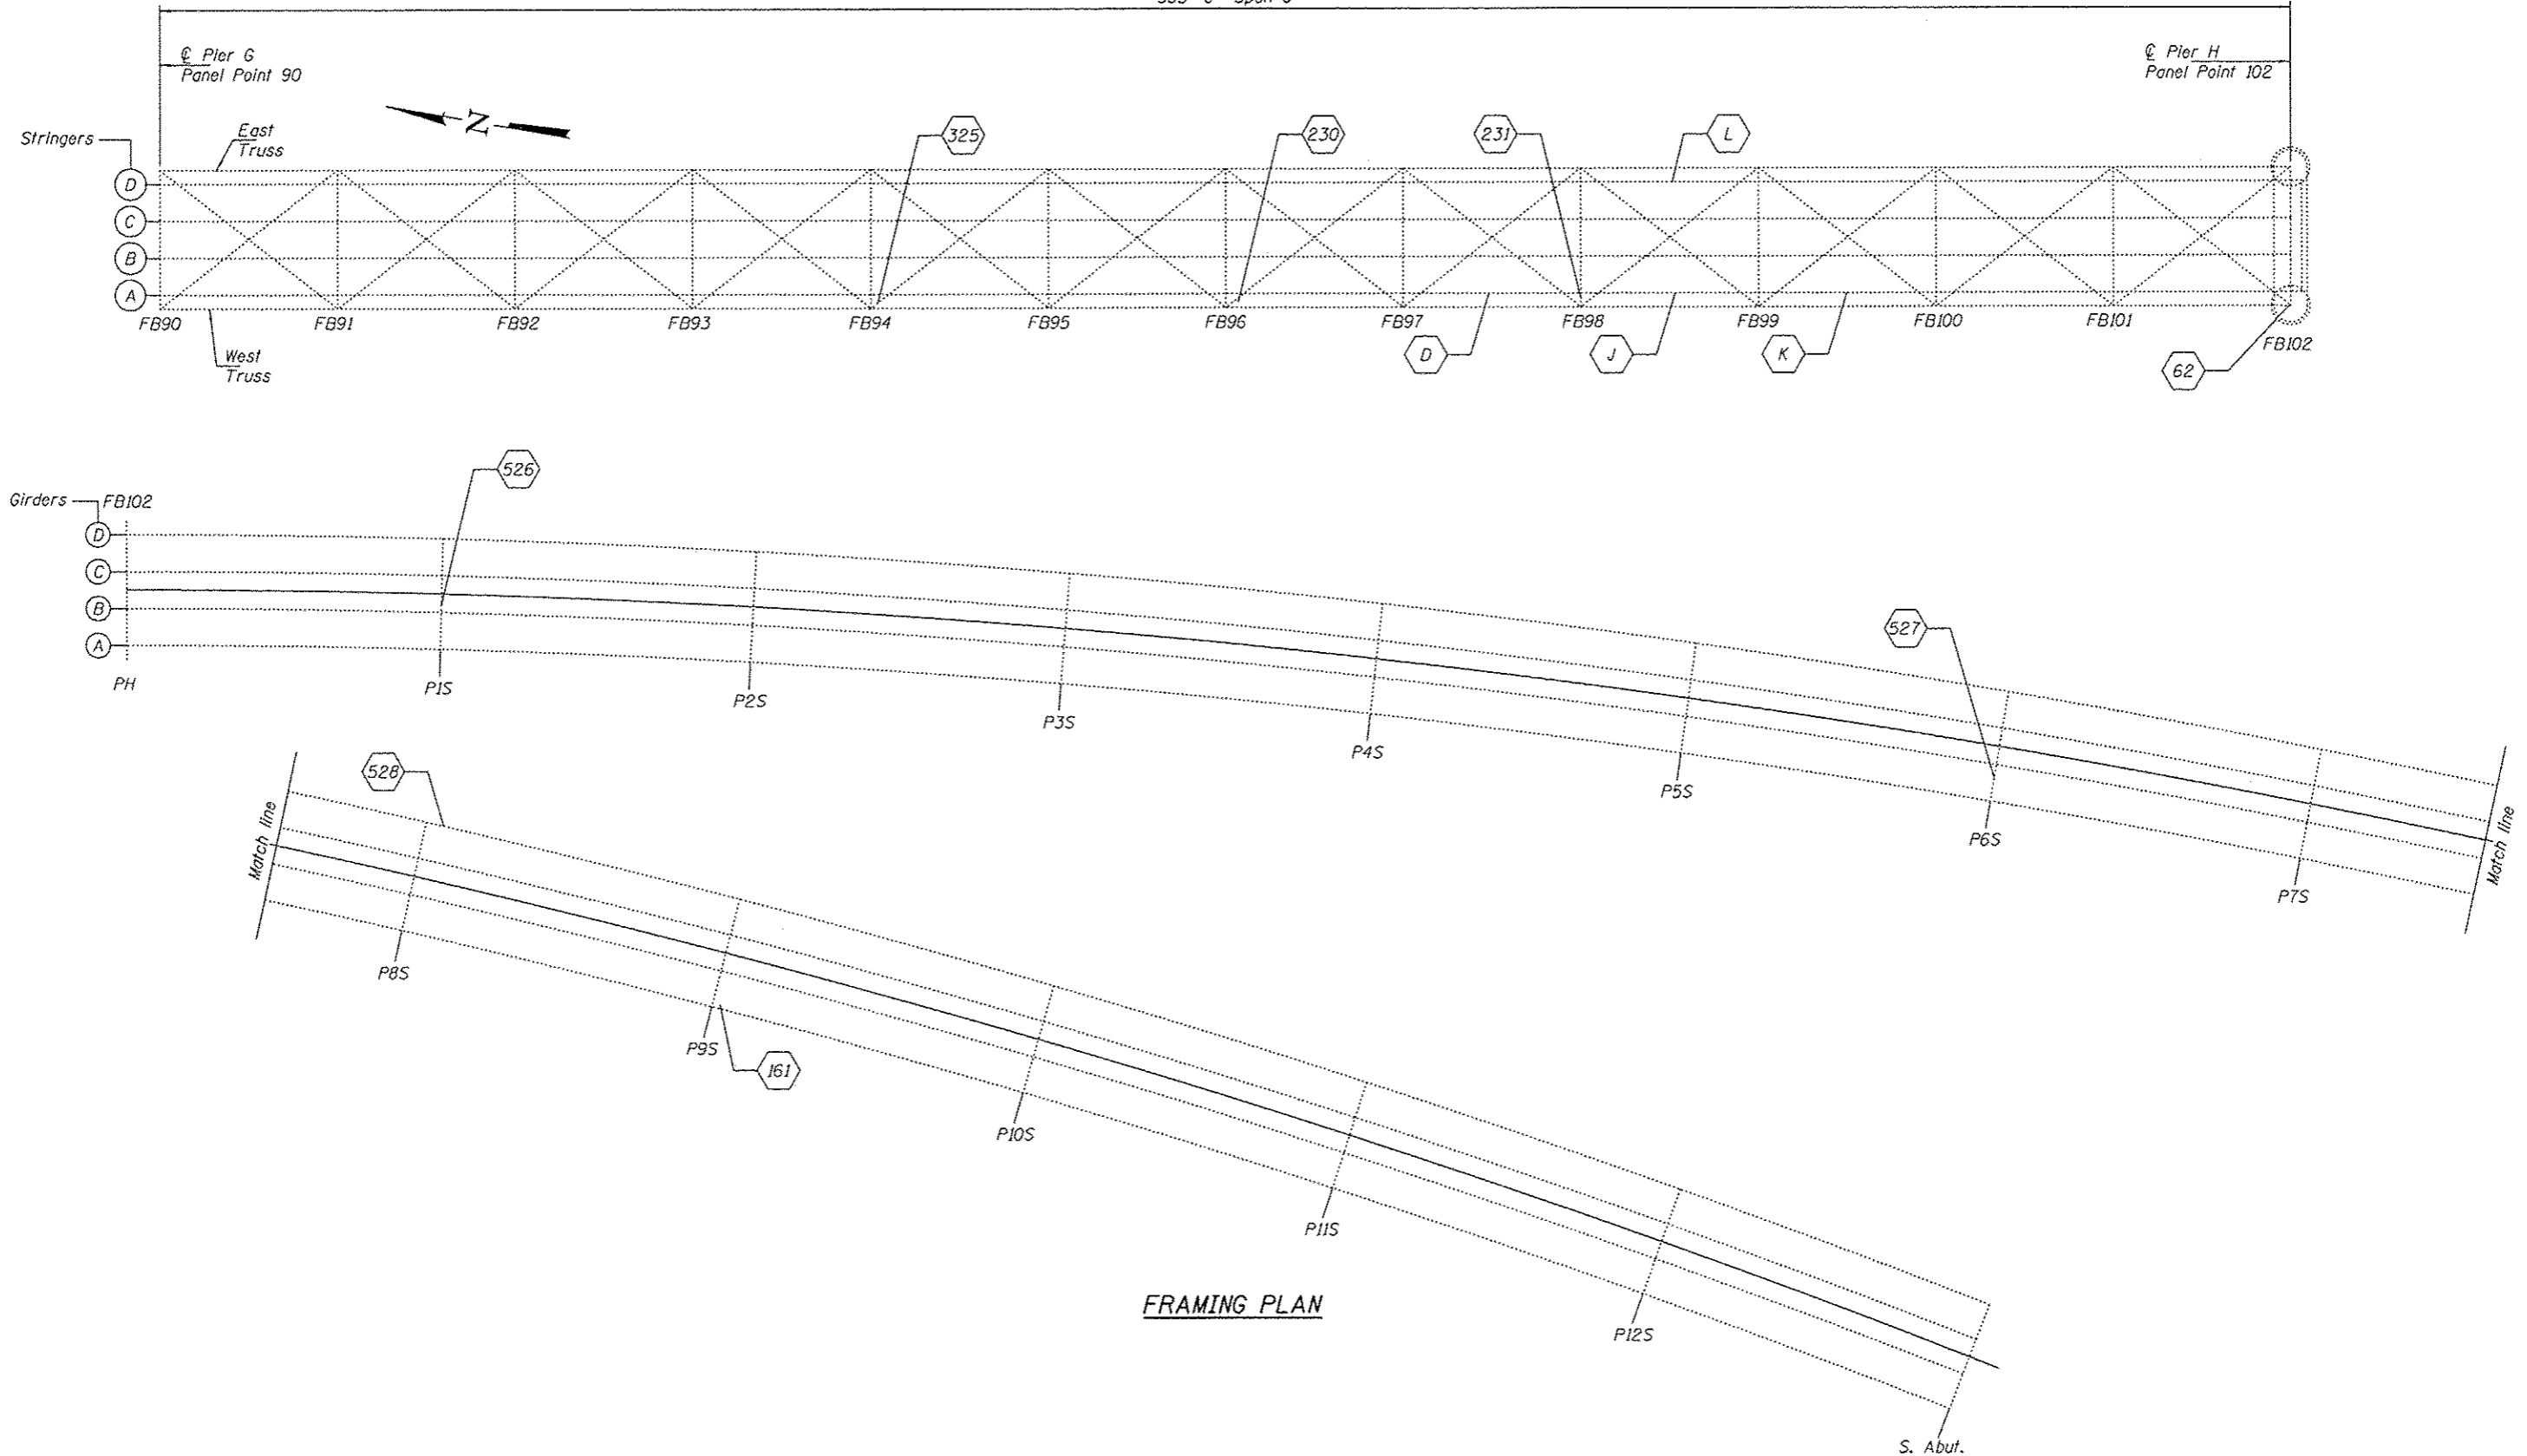

FRAMING PLAN

DESIGNED <i>TLC</i>	EXAMINED <i>Timothy A. Anz...</i>	DATE <i>AUGUST 1, 2014</i>
CHECKED <i>ATH</i>	ACTING ENGINEER OF STRUCTURAL SERVICES	
DRAWN <i>baliva</i>	PASSED <i>Carl...</i>	REVISOR
CHECKED <i>TLC ATH</i>	ACTING ENGINEER OF BRIDGES AND STRUCTURES	REVISOR

STATE OF ILLINOIS
DEPARTMENT OF TRANSPORTATION

SPAN G AND S. APPROACH PLAN
SN 002-0005
SHEET NO. 6 OF 13 SHEETS

F.A.S. RTE.	SECTION	COUNTY	TOTAL SHEETS	SHEET NO.
944	(1380-BR)-7	ALEXANDER	17	10
CONTRACT NO. 78400			ILLINOIS FED. AID PROJECT	