




1 PERENNIAL PLANTING
SCALE: 1/2" = 1'-0"
D-PLANT-ANN-PERENN

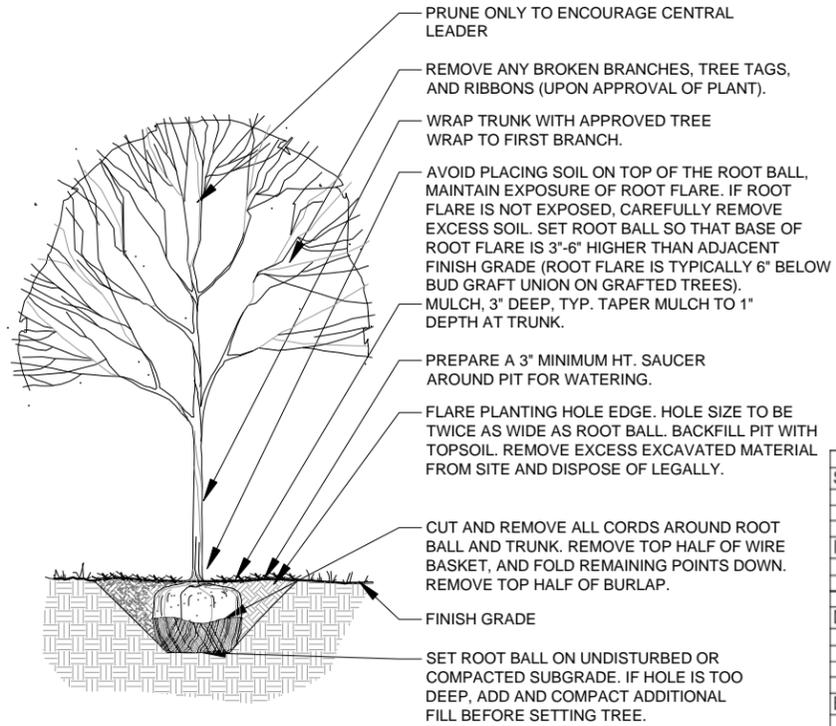

3 DECIDUOUS TREE PLANTING
SCALE: 1/2" = 1'-0"
D-PLANT-TREE-DEC

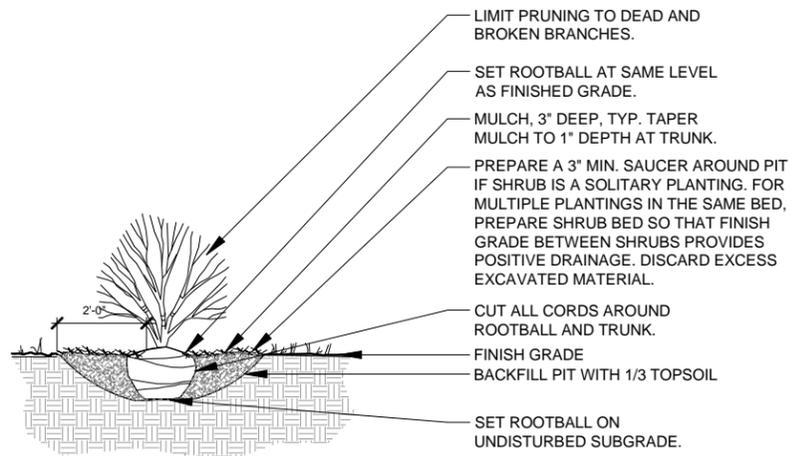

2 SHRUB PLANTING
SCALE: 1/2" = 1'-0"
D-PLANT-SHRUB

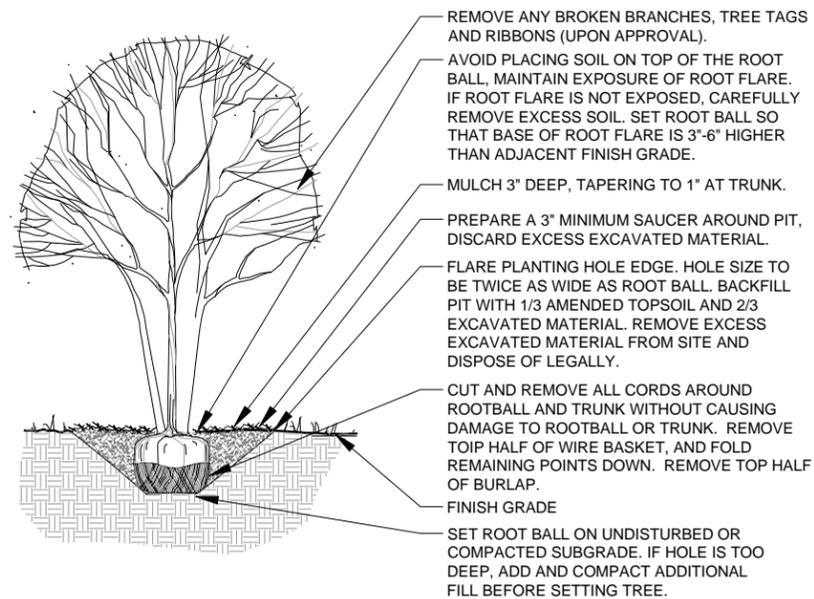

4 ORNAMENTAL TREE PLANTING
SCALE: 1/2" = 1'-0"
D-PLANT-TREE-ORN

PLANTING NOTES

- PRIOR TO SEEING OPERATIONS, MOW AND APPLY WEED CONTROL TO ALL EXISTING AREAS TO BE SEEDED NOT ALREADY DISTURBED BY CONSTRUCTION OPERATIONS. CONFIRM MOWING, WEED CONTROL AND SEED LIMIT LINES WITH THE ENGINEER PRIOR TO BEGINNING OPERATIONS.
- SEED LIMIT LINE IS APPROXIMATE. CONTRACTOR TO LAYOUT. SEE LIMIT LINES IN FIELD WITH ENGINEER. SEED TO LIMITS OF GRADING AND DISTURBANCE. CONTRACTOR RESPONSIBLE FOR RESTORATION OF ANY UNAUTHORIZED DISRUPTION OUTSIDE OF DESIGNATED CONSTRUCTION AREA.
- CONTRACTOR TO PROVIDE MULCH METHOD 2 IN ALL SEEDED AREAS, EROSION CONTROL BLANKET ON ALL SLOPED AREAS OR AS DIRECTED IN FIELD WITH ENGINEER.
- TREE MULCH RINGS IN TURF AREAS ARE 5 FOOT DIAMETER. TYPICAL. CONTRACTOR SHALL PROVIDE A MULCH RING AROUND ALL EXISTING TREES WITHIN THE LIMIT OF WORK. REMOVE ALL EXISTING GRASS FROM AREA TO BE MULCHED AND PROVIDE A TYPICAL V-TRENCH EDGE.
- BEDLINES ARE TO BE SPADE CUT TO A MINIMUM DEPTH OF 3 INCHES UNLESS OTHERWISE SHOWN ON THE PLANS. CURVED BEDLINES ARE TO BE SMOOTH AND NOT SEGMENTED.
- PAYMENTS WILL BE MADE BASED ON ACTUAL QUANTITIES INSTALLED AS MEASURED IN PLACE BY THE ENGINEER.
- REFER TO SPECIAL PROVISIONS FOR ADDITIONAL CONDITIONS, STANDARDS AND NOTES.
- PERENNIALS PAID FOR AS PERENNIAL PLANTS, ORNAMENTAL TYPE, GALLON POT, 100 PLANTS PER UNIT: 10.24 UNITS.

PLANT MATERIAL LIST

CODE	BOTANICAL NAME	COMMON NAME	SIZE	QTY
SHADE TREES				
QB3.0	QUERCUS BICOLOR	SWAMP WHITE OAK	3" C	8
QMA3.0	QUERCUS MACROCARPA	BUR OAK	3" C	7
QRU3.0	QUERCUS RUBRA	RED OAK	3" C	11
INTERMEDIATE TREES				
AMA.08	AMELANCHIER X GRANDIFOLIA 'AUTUMN BRILLIANCE'	AUTUMN BRILLIANCE SERVICEBERRY	7' HT	23
CCI.08	CRATAEGUS CRUSGALLI VAR. 'BIERMIS'	THORNLESS COCKSPUR HAWTHORN	7' HT	25
SPM.08	SYRINGA PEKINENSIS 'MORTON'	CHINA SNOW PEKING LILAC	7' HT	11
DECIDUOUS SHRUBS				
FBR24	FORSYTHIA VIRIDISSIMA 'BRONXENSIS'	BRONX GREENSTEM FORSYTHIA	24" W	124
RHG24	RHUS AROMATICA 'GRO-LOW'	GRO-LOW FRAGRANT SUMAC	24" W	56
HNC24	HYDRANGEA ARBORESCENS 'NCHA1'	INVINCIBELLE SPIRIT HYDRANGEA	24" HT	144
VPR.08	VIBURNUM PRUNIFOLIUM	BLACKHAW VIBURNUM	6" HT	14
EVERGREEN SHRUBS				
JCK24	JUNIPERUS CHINENSIS 'KALLAY COMPACT'	KALLAY COMPACT CHINESE JUNIPER	24" W	222
PERENNIALS				
HHR6	HERMEROCALLIS 'HAPPY RETURNS'	HAPPY RETURNS DAYLILY	1 GAL	92
HRO6	HERMEROCALLIS 'ROSEY RETURNS'	ROSEY RETURNS DAYLILY	1 GAL	92
HSO6	HERMEROCALLIS 'STELLA DE ORO'	STELLA DE ORO DWARF DAYLILY	1 GAL	92
NFW6	NEPETA X FAASSENII 'WALKER'S LOW'	WALKER'S LOW CATMINT	1 GAL	276
PVN6	PANICUM VIRGATUM 'NORTHWIND'	NORTHWIND SWITCHGRASS	1 GAL	144
SH16	SPOROBOLUS HETEROLEPIS 'TARA'	TARA PRAIRIE DROPSEED	1 GAL	328

FILE NAME = SFILES



1170 SOUTH HOUBOLT ROAD
JOLIET, ILLINOIS 60431
(815) 744-4200
STRAND ASSOCIATES

USER NAME = BFM	DESIGNED - BFM	REVISED - 03-18-13
	DRAWN - ANS	REVISED -
	CHECKED - TCK	REVISED -
PLOT DATE = 01/24/13	DATE - 01-24-13	REVISED -

STATE OF ILLINOIS
DEPARTMENT OF TRANSPORTATION

LANDSCAPE PLAN - DETAILS AND NOTES

SCALE: 1"=20' SHEET NO. OF SHEETS STA. TO STA.

F.A.I. RTE.	SECTION	COUNTY	TOTAL SHEETS	SHEET NO.
55	22-1HB-R	COOK/DUPAGE	161	68
CONTRACT NO. 60K77				

FED. ROAD DIST. NO. 1 ILLINOIS FED. AID PROJECT