

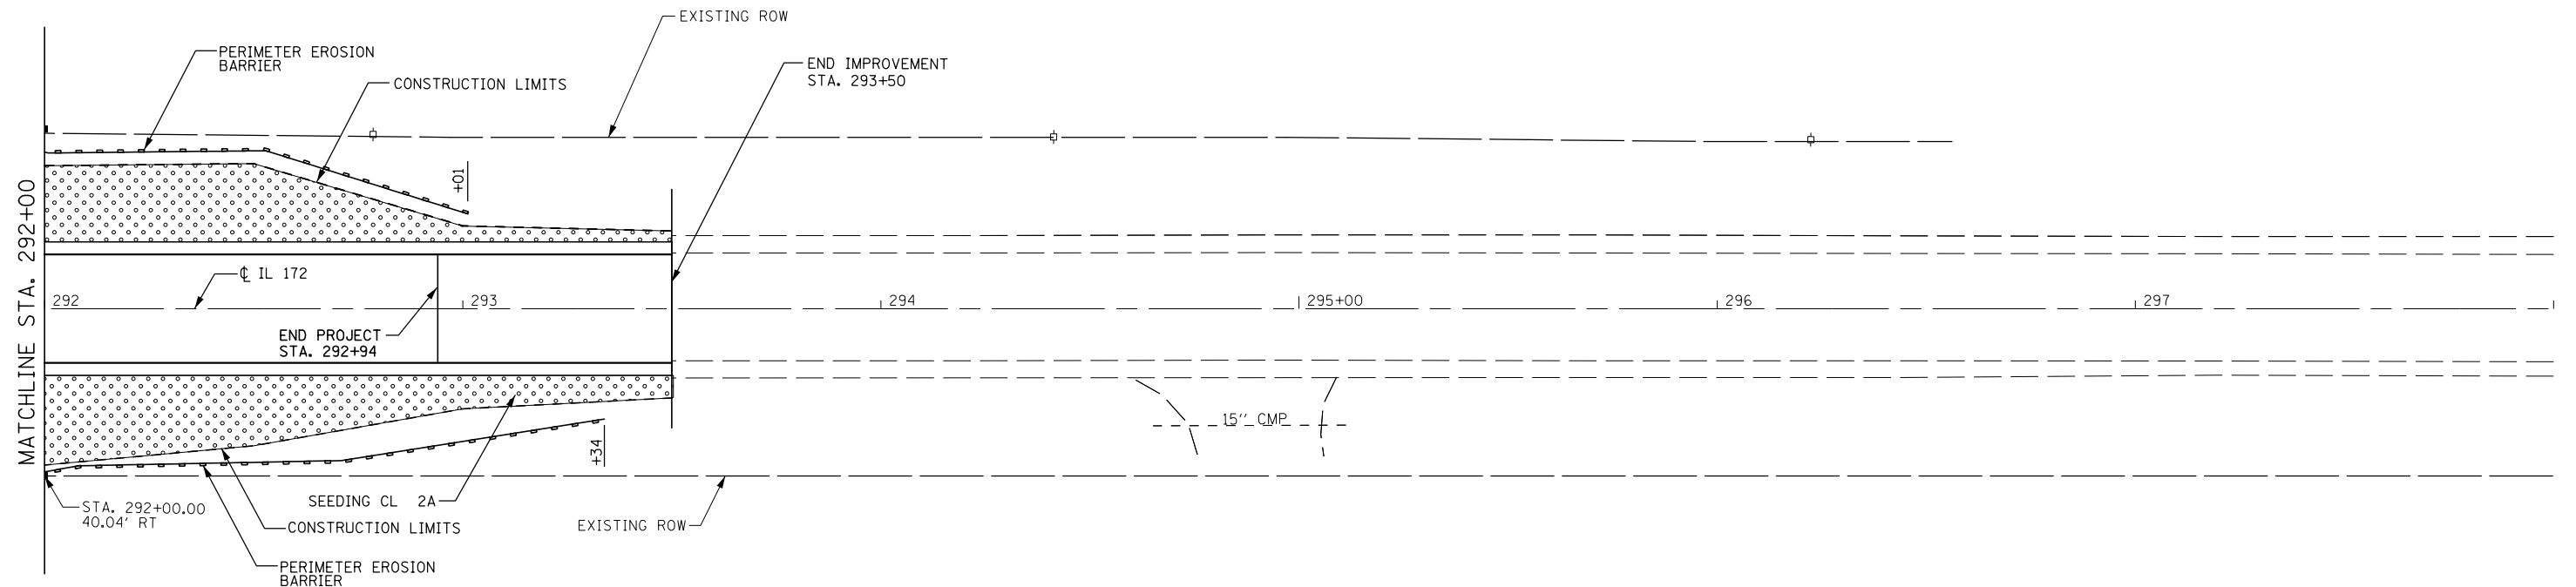


LUTHER A STULZMAN

 

JAMES & NORMA MEADER

 

FILE NAME =	USER NAME = \$USER\$	DESIGNED - RAC	REVISED -
*FILE#		DRAWN - LCR	REVISED -
	PLOT SCALE = \$SCALE\$	CHECKED - DAZ	REVISED -
	PLOT DATE = \$DATE\$	DATE - 06-21-13	REVISED -

STATE OF ILLINOIS  
DEPARTMENT OF TRANSPORTATION



Zroka Engineering, P.C.  
4216 North Hermitage  
Chicago, IL 60613

EROSION CONTROL  
AND LANDSCAPING

SCALE: 1" = 200' SHEET 2 OF 2 SHEETS STA. 292+00 TO STA. 293+50

F.A.S. RTE.	SECTION	COUNTY	TOTAL SHEETS	SHEET NO.
200	141B-2	WHITESIDE	77	21
CONTRACT NO. 64D81				
ILLINOIS FED. AID PROJECT				