
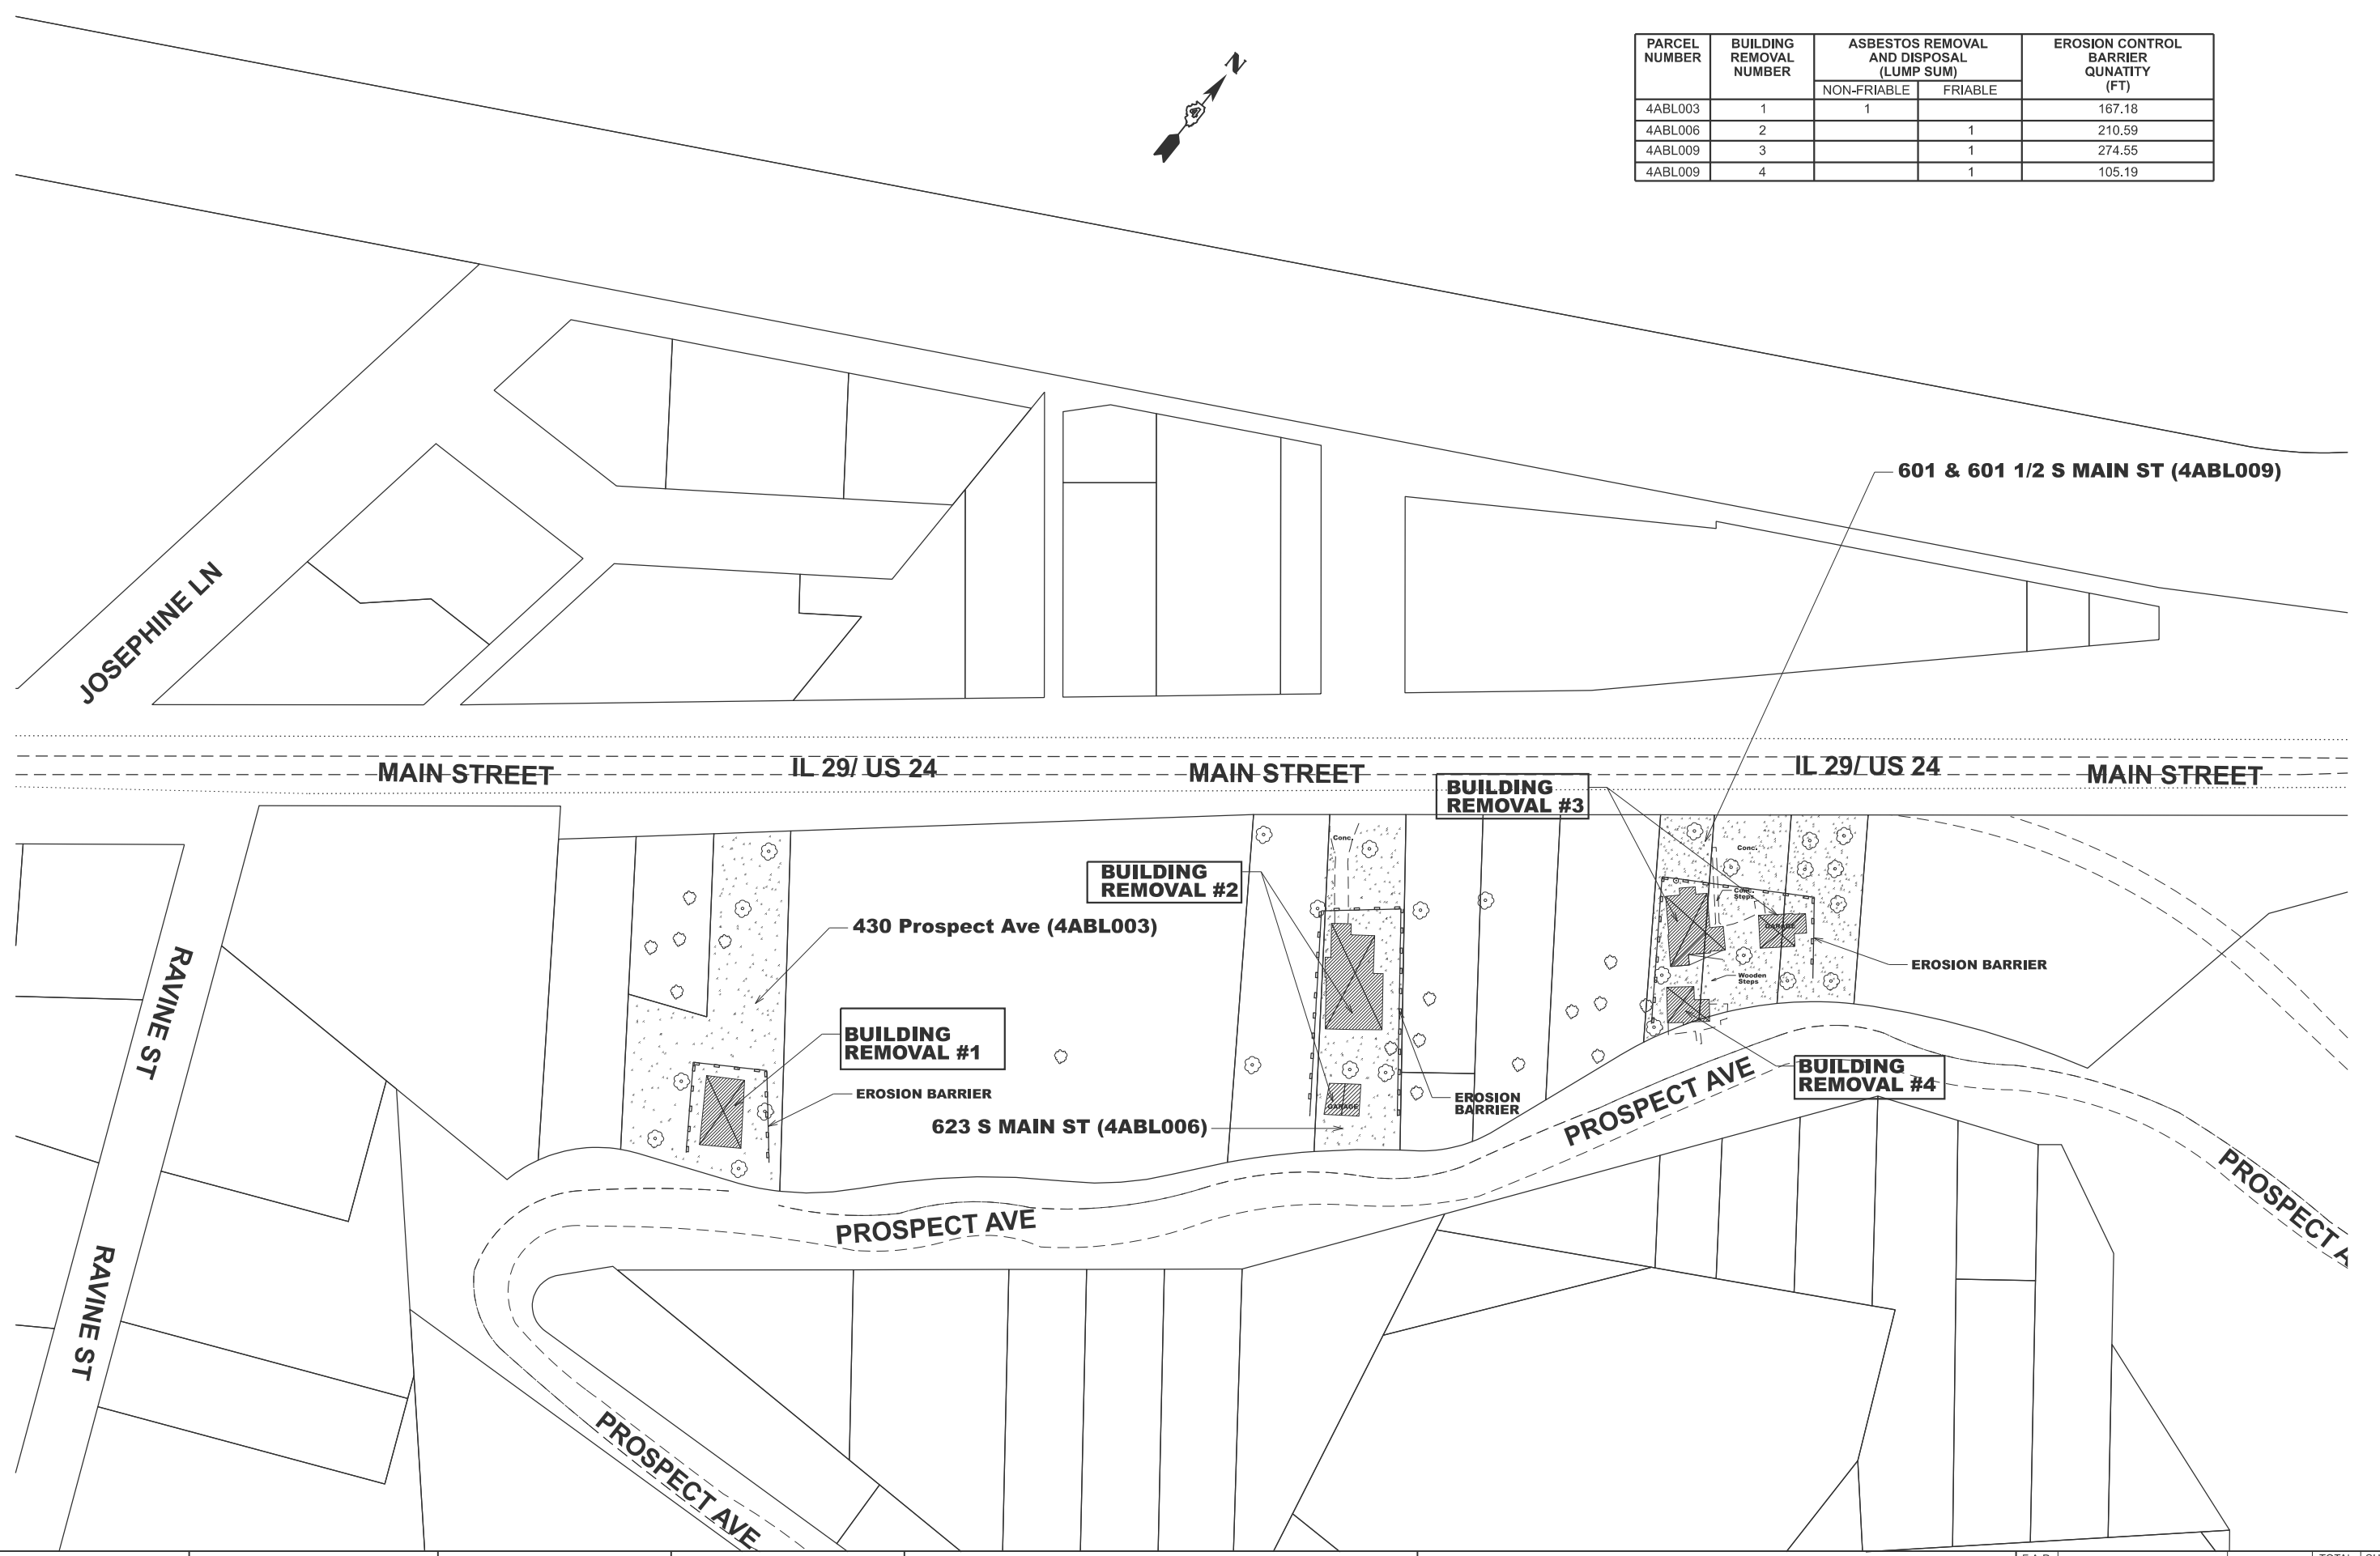


PARCEL NUMBER	BUILDING REMOVAL NUMBER	ASBESTOS REMOVAL AND DISPOSAL (LUMP SUM)		EROSION CONTROL BARRIER QUANTITY (FT)
		NON-FRIABLE	FRIABLE	
4ABL003	1	1		167.18
4ABL006	2		1	210.59
4ABL009	3		1	274.55
4ABL009	4		1	105.19

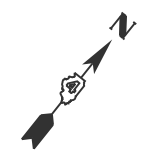

MODEL: Unnamed Plan-1 - Plan 2 (Sheet)  
 FILE NAME: c:\p\work\wfd\james.yong@illinois.gov\1004626\0468130-sth-DemPlan.dgn

USER NAME = james.Yong	DESIGNED -	REVISED -
	DRAWN -	REVISED -
	CHECKED -	REVISED -
PLOT DATE = 9/10/2024	DATE -	REVISED -

**STATE OF ILLINOIS**  
**DEPARTMENT OF TRANSPORTATION**

<b>DEMO OVERVIEW AND REMOVAL</b>			
<b>PLANT SHEET</b>			
SCALE: 1"=50'	SHEET 4	OF 7 SHEETS	STA. 0+07.56 TO STA. 15+07.56

F.A.P. RTE.	SECTION	COUNTY	TOTAL SHEETS	SHEET NO.
669	11DM-1	TAZEWELL	7	4
CONTRACT NO. 68J30				
ILLINOIS FED. AID PROJECT				