
SECTION COUNTY 94 2005-048 L COOK 85 12 STA. ---+--TO STA. ---+--FED. ROAD DIST. NO. ILLINOIS FED. AID PROJECT

60A23

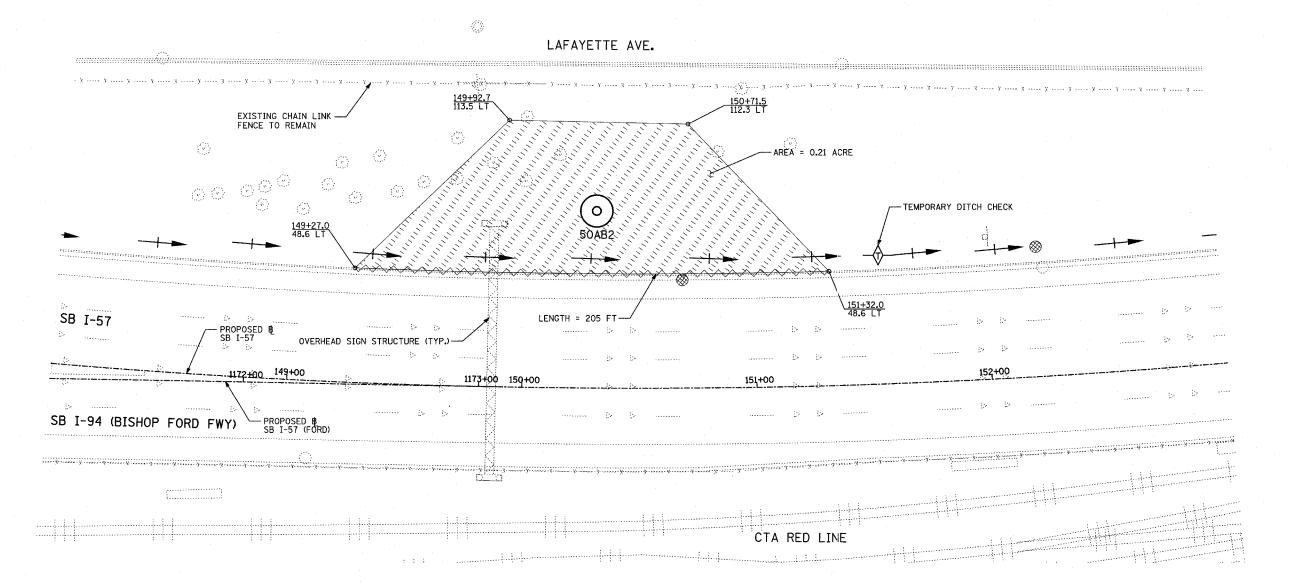

- FINAL TURF RESTORATION SHALL BE PROVIDED BY THIS CONTRACTOR. RESTORATION TO MATCH TURF RESTORATION PROVIDED BY CONTRACTS #62593 & #62304.
- PLAN REFLECTS CONTRACTS #62593 & #62304 AS EXISTING CONDITIONS.

## LEGEND:



TEMPORARY EROSION CONTROL SEEDING (100 LBS PER ACRE) SEDIMENT CONTROL, SILT FENCE INLET FILTER, TO BE INSTALLED IN OFF-PROJECT DRAINAGE STRUCTURES ACCEPTING STORMWATER RUNOFF TEMPORARY DITCH CHECK

EXISTING DRAINAGE SWALE

SCALE: 1"=20'

SCALE: 1" = 20'-0" ILLINOIS DEPARTMENT OF TRANSPORTATION F.A.I. 94 (DAN RYAN EXPRESSWAY) I-57 to 71st STREET EROSION CONTROL PLAN SB I-57

STA. 148+00.00 TO 153+00.00

50AB2 DRAWN BY: CBS

TYLIN INTERNATIONAL

SHEET 5 OF 27

DATE: JANUARY 9, 2007

CHECKED BY: TGB

I-57

LOCATION MAF

71ST

79TH

87TH