
COUNTY TOTAL SHEET NO. SECTION 94 2005-048 L COOK 85 17 TO STA. ---+ STA. ---+--FED. ROAD DIST. NO. ILLINOIS FED. AID PROJECT

 $\rightarrow \oplus \rightarrow Z$

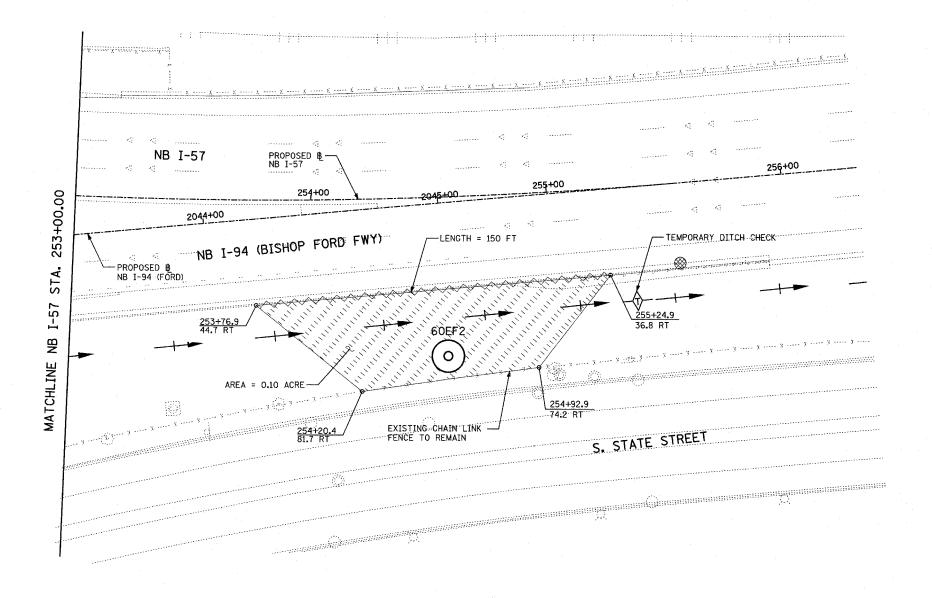

NOTES:

- FINAL TURF RESTORATION SHALL BE PROVIDED BY THIS CONTRACTOR. RESTORATION TO MATCH TURF RESTORATION PROVIDED BY CONTRACTS #62593 & #62304.
- PLAN REFLECTS CONTRACTS #62593 & #62304 AS EXISTING CONDITIONS.

SEDIMENT CONTROL, SILT FENCE

LEGEND: TEMPORARY EROSION CONTROL SEEDING (100 LBS PER ACRE)




INLET FILTER, TO BE INSTALLED IN OFF-PROJECT DRAINAGE STRUCTURES ACCEPTING STORMWATER RUNOFF



TEMPORARY DITCH CHECK



EXISTING DRAINAGE SWALE

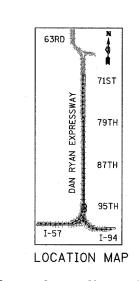

SCALE: 1" = 20'-0" ON 'AY)

REVISIONS		11	LINOIS DEPART	MENT OF	TRANSPOR	TATION
NAME	DATE	["	I. 94 (DAN	DV AV	I EVDDE	CCMV
		F #				
	-		I-57 to	71st	STREE	T
		EROSION CONTROL PLAN				
			NB I-57 AND			E7
		STA. 2	253+00.00 TO	NB I-9	94 STA. 2	2207+00.00
		60EF2				
		SCALE:	1"=20"	0	RAWN BY:	CBS
REVISED	06/20/07	DATE:	JANUARY 9 2007	_	UECKED BY.	TCR

SHEET 10 OF 27