
SECTION соок 94 2005-048 L 85 30 STA. ----+--TO STA. ----+--FED. ROAD DIST. NO. ILLINOIS FED. AID PROJECT

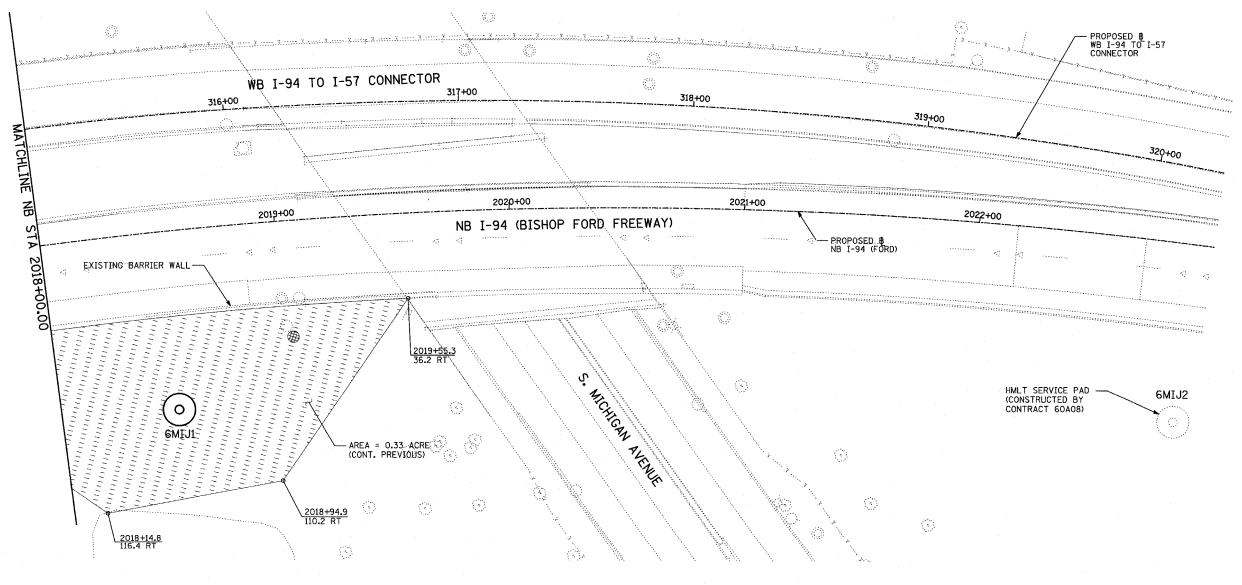

60A23



79TH 87TH 95TH I-57 LOCATION MAP

SCALE: 1" = 20'-0"

NOTES:

- FINAL TURF RESTORATION SHALL BE PROVIDED BY THIS CONTRACTOR. RESTORATION TO MATCH TURF RESTORATION PROVIDED BY CONTRACTS #62593 & #62304.
- PLAN REFLECTS CONTRACTS #62593 & #62304 AS EXISTING CONDITIONS. 2.

LEGEND:

EXISTING DRAINAGE SWALE

TEMPORARY EROSION CONTROL SEEDING (100 LBS PER ACRE) SEDIMENT CONTROL, SILT FENCE INLET FILTER, TO BE INSTALLED IN OFF-PROJECT DRAINAGE STRUCTURES ACCEPTING STORMWATER RUNOFF TEMPORARY DITCH CHECK

| SHEET 23 OF 27 | | | SC |
|-----------------|---------|------------|-----|
| 0.122. 20 0. 2. | DEVICED | 06 /20 /07 | DV. |

REVISIONS NAME

ILLINOIS DEPARTMENT OF TRANSPORTATION F.A.I. 94 (DAN RYAN EXPRESSWAY) I-57 to 71st STREET **EROSION CONTROL PLAN** NB I-94 (FORD) AND WB I-94 TO I-57 CONNECTOR - NB I-94 STA. 2018+00.00

TO 2023+00.00, 6MIJ1 CALE: 1"=20" DRAWN BY: CBS DATE: JANUARY 9, 2007 CHECKED BY: TGB

TYLININTERNATIONAL