
COUNTY 94 2005-048 L COOK 85 32 TO STA. ----+-FED. ROAD DIST. NO. ILLINOIS FED. AID PROJECT

60A23

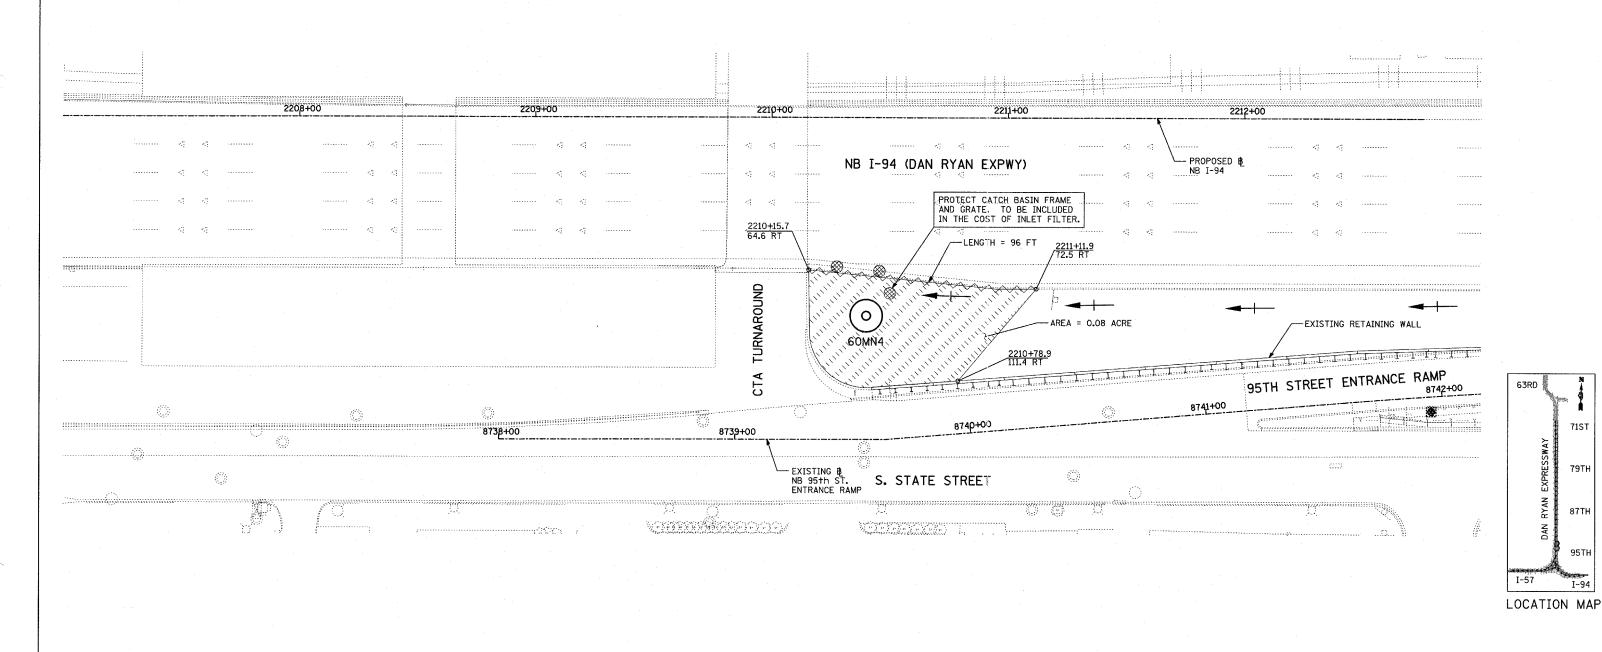

NOTES:

- FINAL TURF RESTORATION SHALL BE PROVIDED BY THIS CONTRACTOR. RESTORATION TO MATCH TURF RESTORATION PROVIDED BY CONTRACTS #62593 & #62304.
- PLAN REFLECTS CONTRACTS *62593 & *62304 AS EXISTING CONDITIONS.

LEGEND:




TEMPORARY EROSION CONTROL SEEDING (100 LBS PER ACRE) SEDIMENT CONTROL, SILT FENCE



INLET FILTER, TO BE INSTALLED IN OFF-PROJECT DRAINAGE STRUCTURES ACCEPTING STORMWATER RUNOFF



TEMPORARY DITCH CHECK EXISTING DRAINAGE SWALE

 

SHEET 25 OF 27

ILLINOIS DEPARTMENT OF TRANSPORTATION F.A.I. 94 (DAN RYAN EXPRESSWAY) I-57 to 71st STREET EROSION CONTROL PLAN NB I-94 (DAN RYAN EXPRESSWAY) STA. 2207+00.00 TO 2219+00.00

60MN4 SCALE: 1"=20' DRAWN BY: CBS DATE: JANUARY 9, 2007 CHECKED BY: TGB

TY:LIN INTERNATIONAL