
LEGEND:

EROSION CONTROL BLANKET, SEEDING, CLASS 2A, NITROGEN, PHOSPHORUS, AND POTASSIUM FERTILIZER NUTRIENTS

EROSION CONTROL BLANKET, SEEDING, CLASS 4 (MODIFIED), SEEDING, CLASS 5A (MODIFIED)

EROSION CONTROL BLANKET, SEEDING, CLASS 4 (MODIFIED)

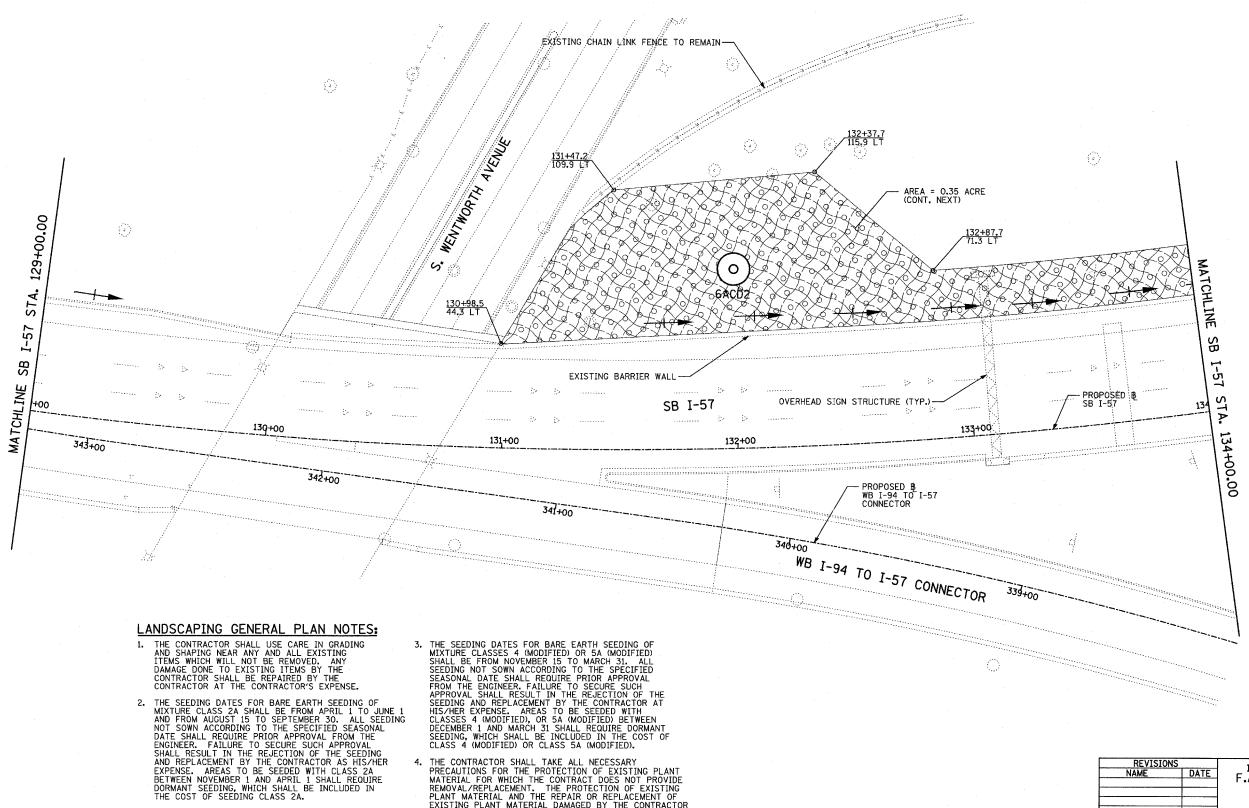


4. THE CONTRACTOR SHALL TAKE ALL NECESSARY PRECAUTIONS FOR THE PROTECTION OF EXISTING PLANT MATERIAL FOR WHICH THE CONTRACT DOES NOT PROVIDE REMOVAL/REPLACEMENT. THE PROTECTION OF EXISTING PLANT MATERIAL AND THE REPAIR OR REPLACEMENT OF EXISTING PLANT MATERIAL DAMAGED BY THE CONTRACTOR SHALL BE DONE IN ACCORDANCE WITH THE REQUIREMENTS OF SECTION 201.07 OF THE STANDARD SPECIFICATIONS.

5. LAYOUT OF LANDSCAPED AREAS WILL REQUIRE APPROVAL OF THE ENGINEER PRIOR TO TOPSOIL PLACEMENT AND SEEDING.

SECTION COUNTY 94 2005-048 L COOK 85 STA. ---+--TO STA. ----+-FED. ROAD DIST. NO. ILLINOIS FED. AID PROJECT

60A23

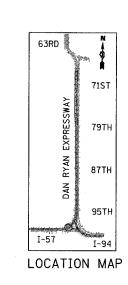

SCALE: 1" = 20'-0'

ILLINOIS DEPARTMENT OF TRANSPORTATION F.A.I. 94 (DAN RYAN EXPRESSWAY) I-57 to 71st STREET LANDSCAPING PLAN

SB I-57 & WB I-94 TO I-57 CONNECTOR SB I-57 STA. 129+00.00 TO 134+00.00

SCALE: 1"=20" DATE: JANUARY 9, 2007

(SHEET 3 OF 27) DRAWN BY: CBS

TY:LIN INTERNATIONAL