
SECTION 94 2005-048 L COOK 55 85 STA. ----+--TO STA. ----+--

FED. ROAD DIST. NO. ILLINOIS FED. AID PROJECT

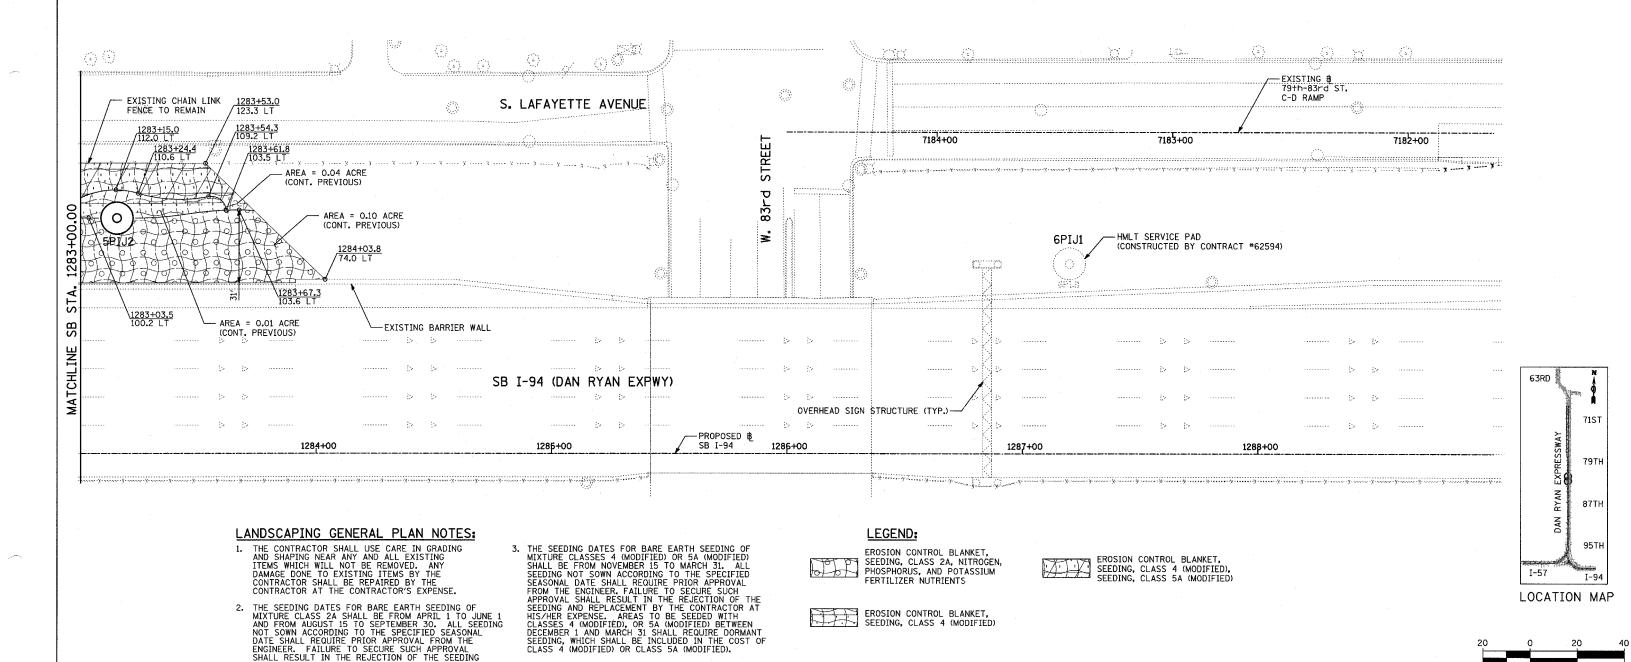



4. THE CONTRACTOR SHALL TAKE ALL NECESSARY PRECAUTIONS FOR THE PROTECTION OF EXISTING PLANT MATERIAL FOR WHICH THE CONTRACT DOES NOT PROVIDE REMOVAL/REPLACEMENT. THE PROTECTION OF EXISTING PLANT MATERIAL AND THE REPAIR OR REPLACEMENT OF EXISTING PLANT MATERIAL DAMAGED BY THE CONTRACTOR SHALL BE DONE IN ACCORDANCE WITH THE REQUIREMENTS OF SECTION 201.07 OF THE STANDARD SPECIFICATIONS.

5. LAYOUT OF LANDSCAPED AREAS WILL REQUIRE APPROVAL OF THE ENGINEER PRIOR TO TOPSOIL PLACEMENT AND SEEDING.

EROSION CONTROL BLANKET, SEEDING, CLASS 4 (MODIFIED)

SCALE: 1" = 20'-0"

CHECKED BY: TGB

ILLINOIS DEPARTMENT OF TRANSPORTATION F.A.I. 94 (DAN RYAN EXPRESSWAY) I-57 to 71st STREET LANDSCAPING PLAN SB I-94 (DAN RYAN EXPRESSWAY) STA. 1283+00.00 TO 1295+00.00 (SHEET 20 OF 27) SCALE: 1"=20' DRAWN BY:

DATE: JANUARY 9, 2007

**TYLIN**INTERNATIONAL

DATE SHALL REQUIRE PRIOR APPROVAL FROM THE ENGINEER. FAILURE TO SECURE SUCH APPROVAL SHALL RESULT IN THE REJECTION OF THE SEEDING AND REPLACEMENT BY THE CONTRACTOR AS HIS/HER EXPENSE. A REAS TO BE SEEDED WITH CLASS 2A BETWEEN NOVEMBER 1 AND APRIL 1 SHALL REQUIRE DORMANT SEEDING, WHICH SHALL BE INCLUDED IN THE COST OF SEEDING CLASS 2A.