LEGEND:

EROSION CONTROL BLANKET, SEEDING, CLASS 2A, NITROGEN, PHOSPHORUS, AND POTASSIUM FERTILIZER NUTRIENTS. TOPSOIL FURNISH AND PLACE, 4"


EROSION CONTROL BLANKET, SEEDING, CLASS 4 (MODIFIED), SEEDING, CLASS 5A (MODIFIED) TOPSOIL FURNISH AND PLACE, 12" COMPOST FURNISH AND PLACE, 6"

EROSION CONTROL BLANKET, SEEDING, CLASS 4 (MODIFIED), TOPSOIL FURNISH AND PLACE, 12" COMPOST FURNISH AND PLACE, 6"

NITROGEN, PHOSPHORUS, AND POTASSIUM FERTILIZER NUTRIENTS, TOPSOIL FURNISH AND PLACE, 12" COMPOST FURNISH AND PLACE, 6" 4" MULCH BED

PRE-EMERGENT GRANULAR HERBICIDE

SECTION COUNTY 94 2005-048 L COOK 85 57 STA. ---+--TO STA. ----+--FED. ROAD DIST. NO. | ILLINOIS | FED. AID PROJECT

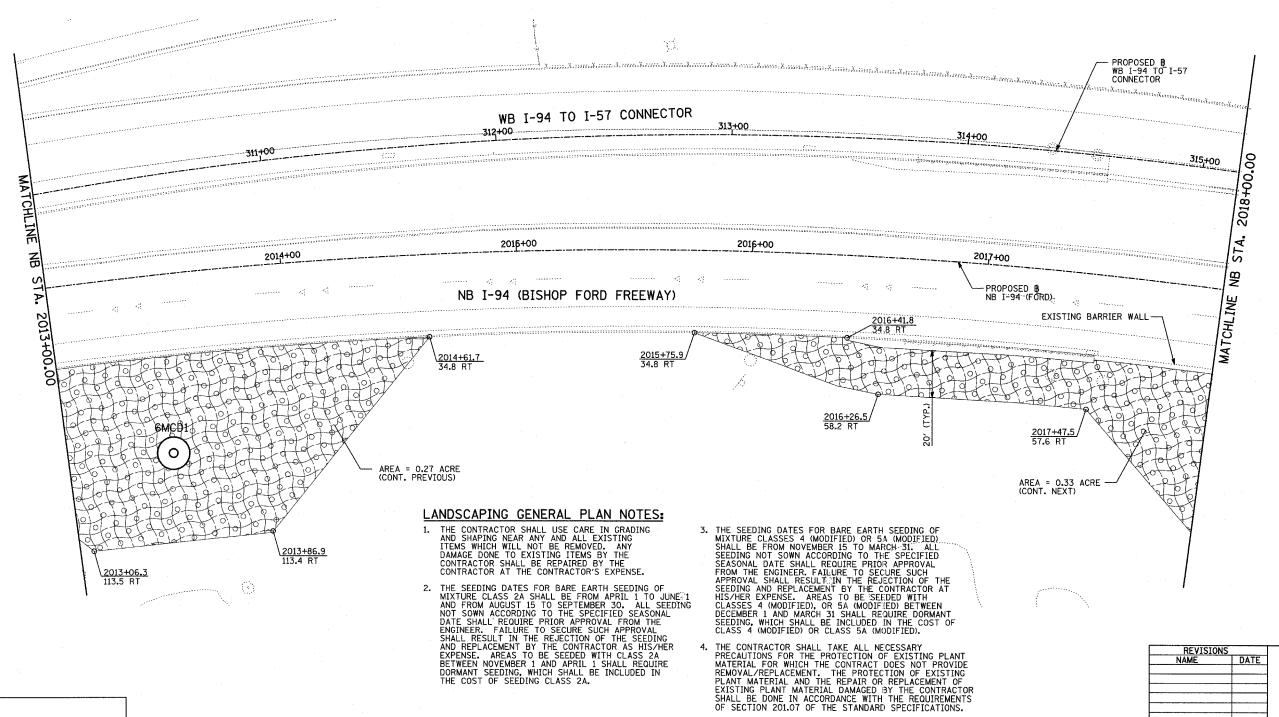

5. LAYOUT OF LANDSCAPED AREAS WILL REQUIRE APPROVAL OF THE ENGINEER PRIOR TO TOPSOIL PLACEMENT AND SEEDING.

71ST 79TI 87TH I-57 LOCATION MAP

SCALE: 1" = 20'-0"

63RD

REVISIONS NAME

ILLINOIS DEPARTMENT OF TRANSPORTATION F.A.I. 94 (DAN RYAN EXPRESSWAY) I-57 to 71st STREET LANDSCAPING PLAN

NB I-94 (FORD) AND WB I-94 TO I-57 CONNECTOR - NB I-94 STA. 2013+00.00

TO 2018+00.00 (SHEET 22 OF 27) DRAWN BY: CBS DATE: JANUARY 9, 2007 CHECKED BY: TGB

TY:LIN INTERNATIONAL