LEGEND:


EROSION CONTROL BLANKET, SEEDING, CLASS 2A, NITROGEN, PHOSPHORUS, AND POTASSIUM FERTILIZER NUTRIENTS

EROSION CONTROL BLANKET, SEEDING, CLASS 4 (MODIFIED) EROSION CONTROL BLANKET, SEEDING, CLASS 4 (MODIFIED), SEEDING, CLASS 5A (MODIFIED)

2. THE SEEDING DATES FOR BARE EARTH SEEDING OF MIXTURE CLASS 2A SHALL BE FROM APRIL 1 TO JUNE 1 AND FROM AUGUST 15 TO SEPTEMBER 30. ALL SEEDING NOT SOWN ACCORDING TO THE SPECIFIED SEASONAL DATE SHALL REQUIRE PRIOR APPROVAL FROM THE ENGINEER. FAILURE TO SECURE SUCH APPROVAL SHALL RESULT IN THE REJECTION OF THE SEEDING AND REPLACEMENT BY THE CONTRACTOR AS HIS/HER EXPENSE. AREAS TO BE SEEDED WITH CLASS 2A BETWEEN NOVEMBER 1 AND APRIL 1 SHALL REQUIRE DORMANT SEEDING, WHICH SHALL BE INCLUDED IN THE COST OF SEEDING CLASS 2A.

SECTION 94 2005-048 L соок 85 STA. ----+--TO STA. ----+--FED. ROAD DIST. NO. ILLINOIS FED. AID PROJECT

60A23

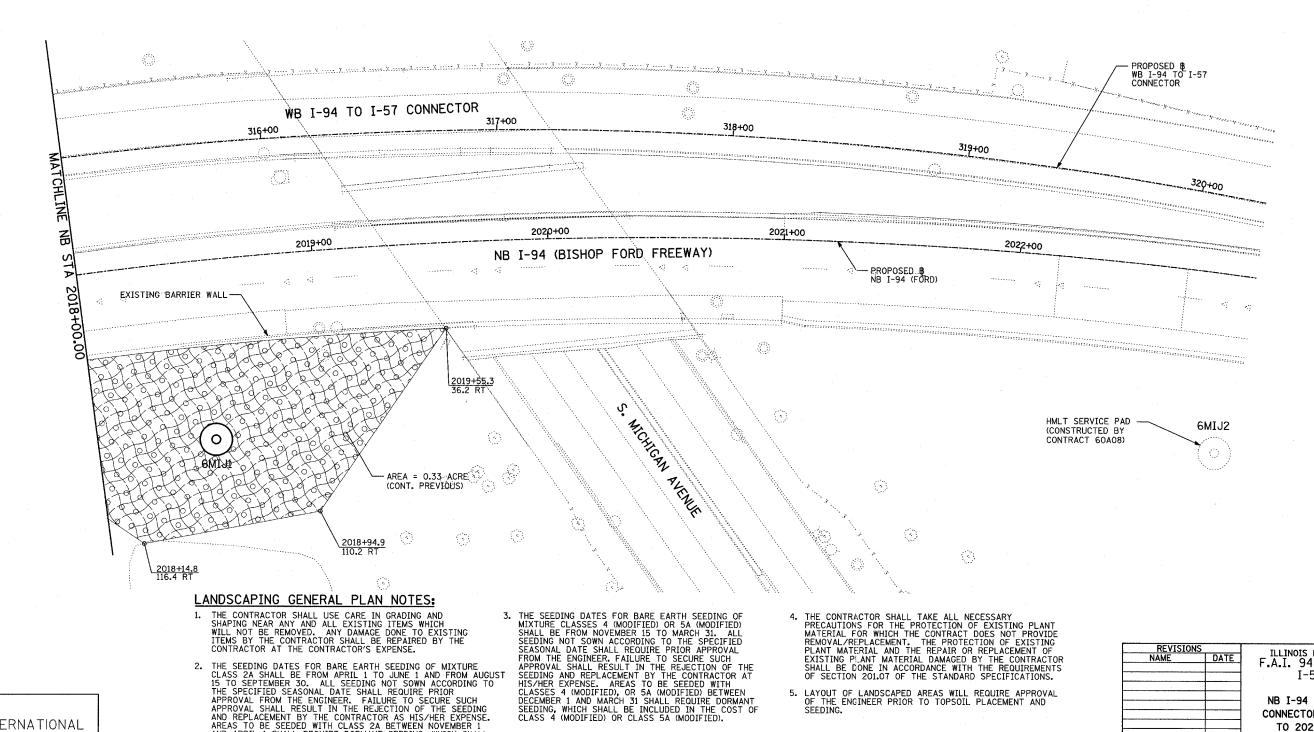

I-57 I-94 LOCATION MAP

SCALE: 1" = 20'-0'

79TH

87TH

63RD

5. LAYOUT OF LANDSCAPED AREAS WILL REQUIRE APPROVAL OF THE ENGINEER PRIOR TO TOPSOIL PLACEMENT AND SEEDING.

ILLINOIS DEPARTMENT OF TRANSPORTATION F.A.I. 94 (DAN RYAN EXPRESSWAY) I-57 to 71st STREET LANDSCAPING PLAN

NB I-94 (FORD) AND WB I-94 TO I-57 CONNECTOR - NB I-94 STA. 2018+00.00 TO 2023+00.00, (SHEET 23 OF 27)

SCALE: 1"=20" 06/20/07 DATE: JANUARY 9, 2007

DRAWN BY: CBS CHECKED BY: TGB

TYLIN INTERNATIONAL