
TOTAL SHEETS NO. SECTION COUNTY СООК 85 2005-048 L 60 STA. ---+--TO STA. ----+-FED. ROAD DIST. NO. | ILLINOIS | FED. AID PROJECT

> 60A23 **→**©→ Z

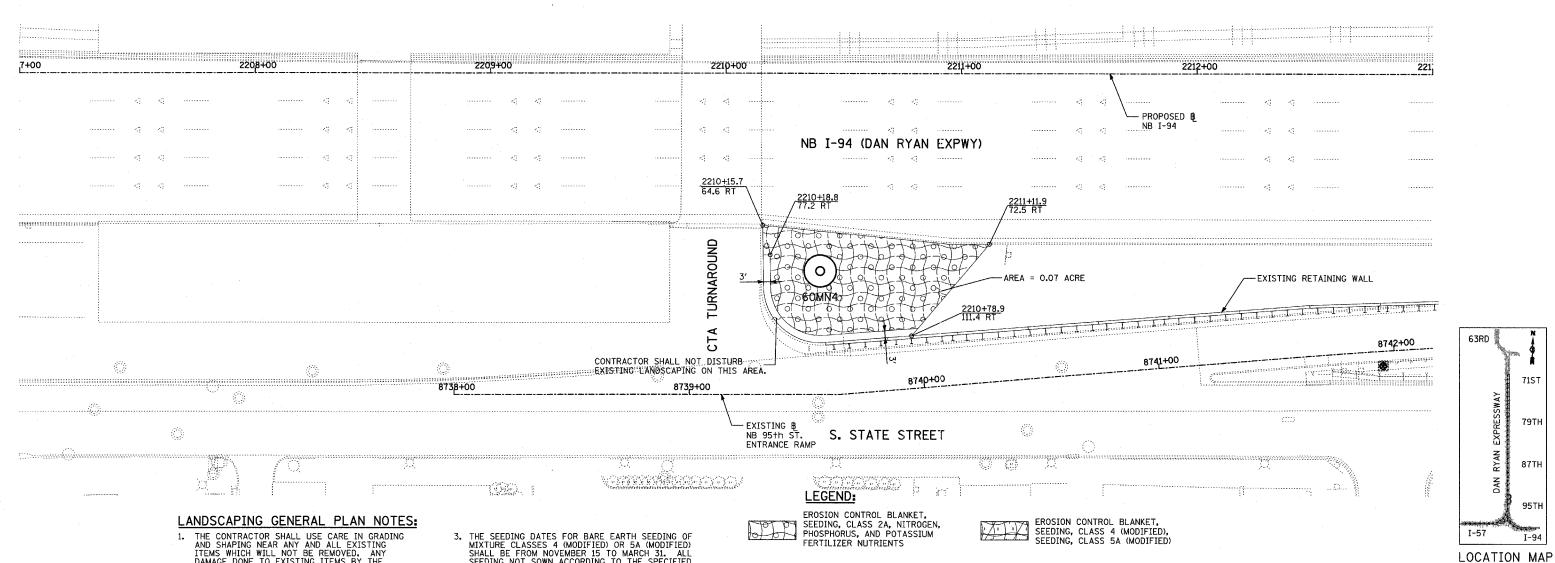

- 1. THE CONTRACTOR SHALL USE CARE IN GRADING AND SHAPING NEAR ANY AND ALL EXISTING ITEMS WHICH WILL NOT BE REMOVED. ANY DAMAGE DONE TO EXISTING ITEMS BY THE CONTRACTOR SHALL BE REPAIRED BY THE CONTRACTOR AT THE CONTRACTOR'S EXPENSE.
- 2. THE SEEDING DATES FOR BARE EARTH SEEDING OF MIXTURE CLASS 2A SHALL BE FROM APRIL 1 TO JUNE 1 AND FROM AUGUST 15 TO SEPTEMBER 30. ALL SEEDING NOT SOWN ACCORDING TO THE SPECIFIED SEASONAL DATE SHALL REQUIRE PRIOR APPROVAL FROM THE ENGINEER. FAILURE TO SECURE SUCH APPROVAL SHALL RESULT IN THE REJECTION OF THE SEEDING AND REPLACEMENT BY THE CONTRACTOR AS HIS/HER EXPENSE. AREAS TO BE SEEDED WITH CLASS 2A BETWEEN NOVEMBER 1 AND APRIL 1 SHALL REQUIRE DORMANT SEEDING, WHICH SHALL BE INCLUDED IN THE COST OF SEEDING CLASS 2A.
- 3. THE SEEDING DATES FOR BARE EARTH SEEDING OF MIXTURE CLASSES 4 (MODIFIED) OR 5A (MODIFIED) SHALL BE FROM NOVEMBER 15 TO MARCH 31. ALL SEEDING NOT SOWN ACCORDING TO THE SPECIFIED SEASONAL DATE SHALL REQUIRE PRIOR APPROVAL FROM THE ENGINEER. FAILURE TO SECURE SUCH APPROVAL SHALL RESULT IN THE REJECTION OF THE SEEDING AND REPLACEMENT BY THE CONTRACTOR AT HIS/HER EXPENSE. AREAS TO BE SEEDED WITH CLASSES 4 (MODIFIED), OR 5A (MODIFIED) BETWEEN DECEMBER 1 AND MARCH 31 SHALL REQUIRE DORMANT SEEDING, WHICH SHALL BE INCLUDED IN THE COST OF CLASS 4 (MODIFIED) OR CLASS 5A (MODIFIED).
 - THE CONTRACTOR SHALL TAKE ALL NECESSARY
 PRECAUTIONS FOR THE PROTECTION OF EXISTING PLANT
 MATERIAL FOR WHICH THE CONTRACT DOES NOT PROVIDE
 REMOVAL/REPLACEMENT. THE PROTECTION OF EXISTING
 PLANT MATERIAL AND THE REPAIR OR REPLACEMENT OF
 EXISTING PLANT MATERIAL DAMAGED BY THE CONTRACTOR
 SHALL BE DONE IN ACCORDANCE WITH THE REQUIREMENTS
 OF SECTION 2017 OF THE STANDARD SPECIFICATIONS OF SECTION 201.07 OF THE STANDARD SPECIFICATIONS.
 - 5. LAYOUT OF LANDSCAPED AREAS WILL REQUIRE APPROVAL OF THE ENGINEER PRIOR TO TOPSOIL PLACEMENT AND SEEDING.

EROSION CONTROL BLANKET, SEEDING, CLASS 4 (MODIFIED)

SCALE: 1" = 20'-0"

I-57

63RD

71ST

79TH

87TH

DATE

ILLINOIS DEPARTMENT OF TRANSPORTATION F.A.I. 94 (DAN RYAN EXPRESSWAY) I-57 to 71st STREET LANDSCAPING PLAN NB I-94 (DAN RYAN EXPRESSWAY)

STA. 2207+00.00 TO 2219+00.00

(SHEET 25 OF 27) SCALE: 1"=20' DATE: JANUARY 9, 2007 CHECKED BY: TGB

TYLININTERNATIONAL