
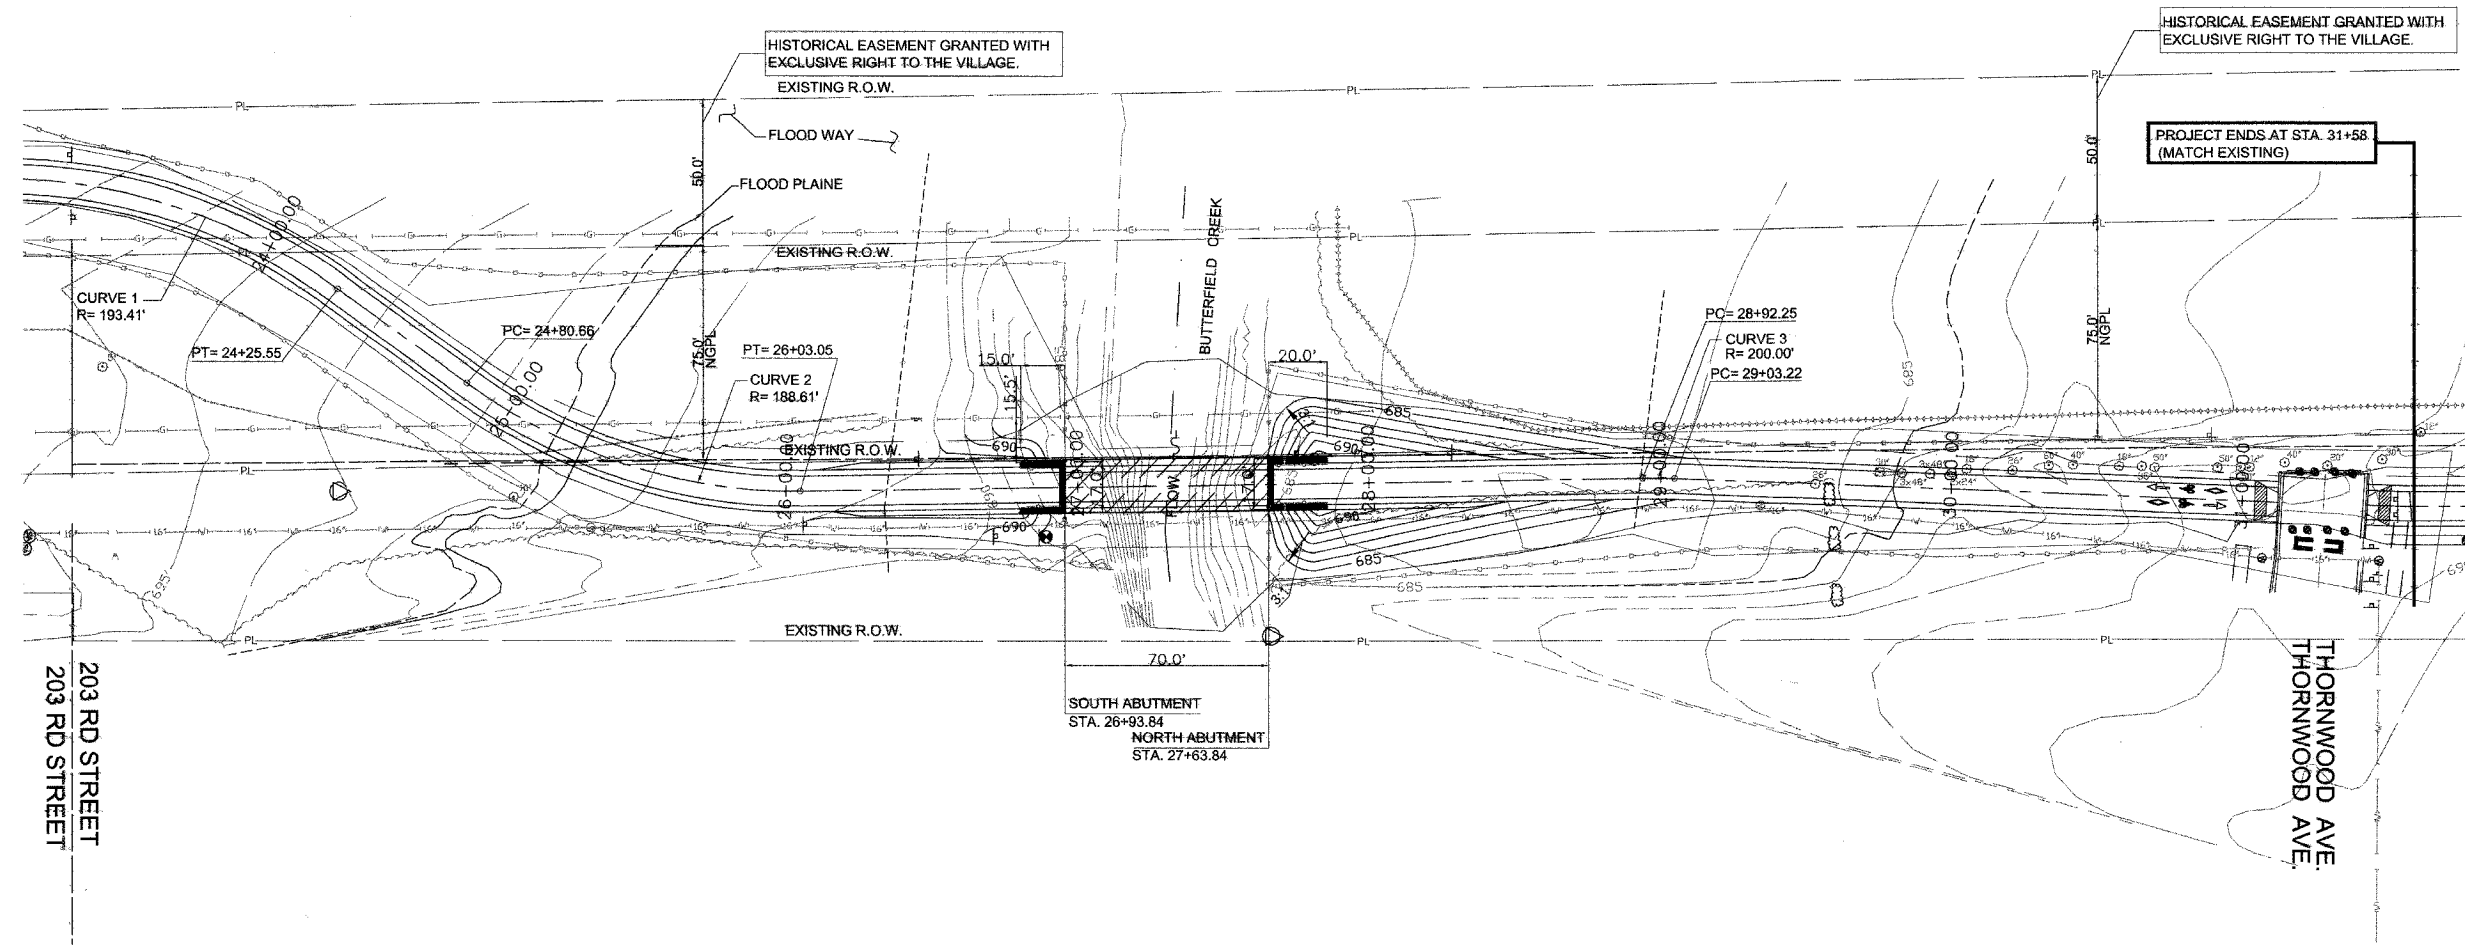


SECTION	COUNTY	TOTAL SHEETS	SHEET NO.
00-00048-00-BT	COOK	39	11
STA. 9+95	TO STA. 31+58		
FED. ROAD DIST. NO. 1		ILLINOIS FED. AID PROJECT	
CONTRACT NO. 83864			

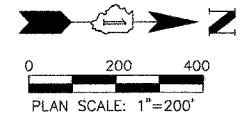

- EXISTING LEGEND**
- ⊙ TREES
  - 685 CONTOURS
  - WATER
  - ++++ BEAN FIELD LINE
  - GAS
  - CORN FIELD LINE
  - ⊙ FIRE HYDRANT
- PROPOSED LEGEND**
- PL PROPERTY LINE
  - BOLLARDS
  - ▭ PROPOSED BRIDGE
  - FLOOD PLAIN
  - SWALE
  - TEMPORARY SILT FENCE
  - ⊙ BORING LOCATION
  - ▭ DETECTABLE WARNINGS

203 RD STREET  
203 RD STREET

SOUTH ABUTMENT  
STA. 26+93.84  
NORTH ABUTMENT  
STA. 27+63.84

THORNWOOD AVE.  
THORNWOOD AVE.

505 N. LASALLE SUITE 250  
CHICAGO, IL 60610  
(312)467-0123



REVISIONS	
NAME	DATE

ILLINOIS DEPARTMENT OF TRANSPORTATION  
  
PRESERVATION BIKE PATH  
GRADING PLAN

SCALE: 1"=30'  
DATE: MAY 04, 2007

DRAWN BY: CC  
CHECKED BY: SC