


211 N. Broadway  
 Suite 1900  
 St. Louis, MO 63102  
 (314) 241-8188  
 FAX (314) 241-0125



**PHASE 2B**  
**LEWIS AND CLARK MEMORIAL TOWER**  
**VILLAGE OF HARTFORD, ILLINOIS**  
**HARTFORD, ILLINOIS 62049**

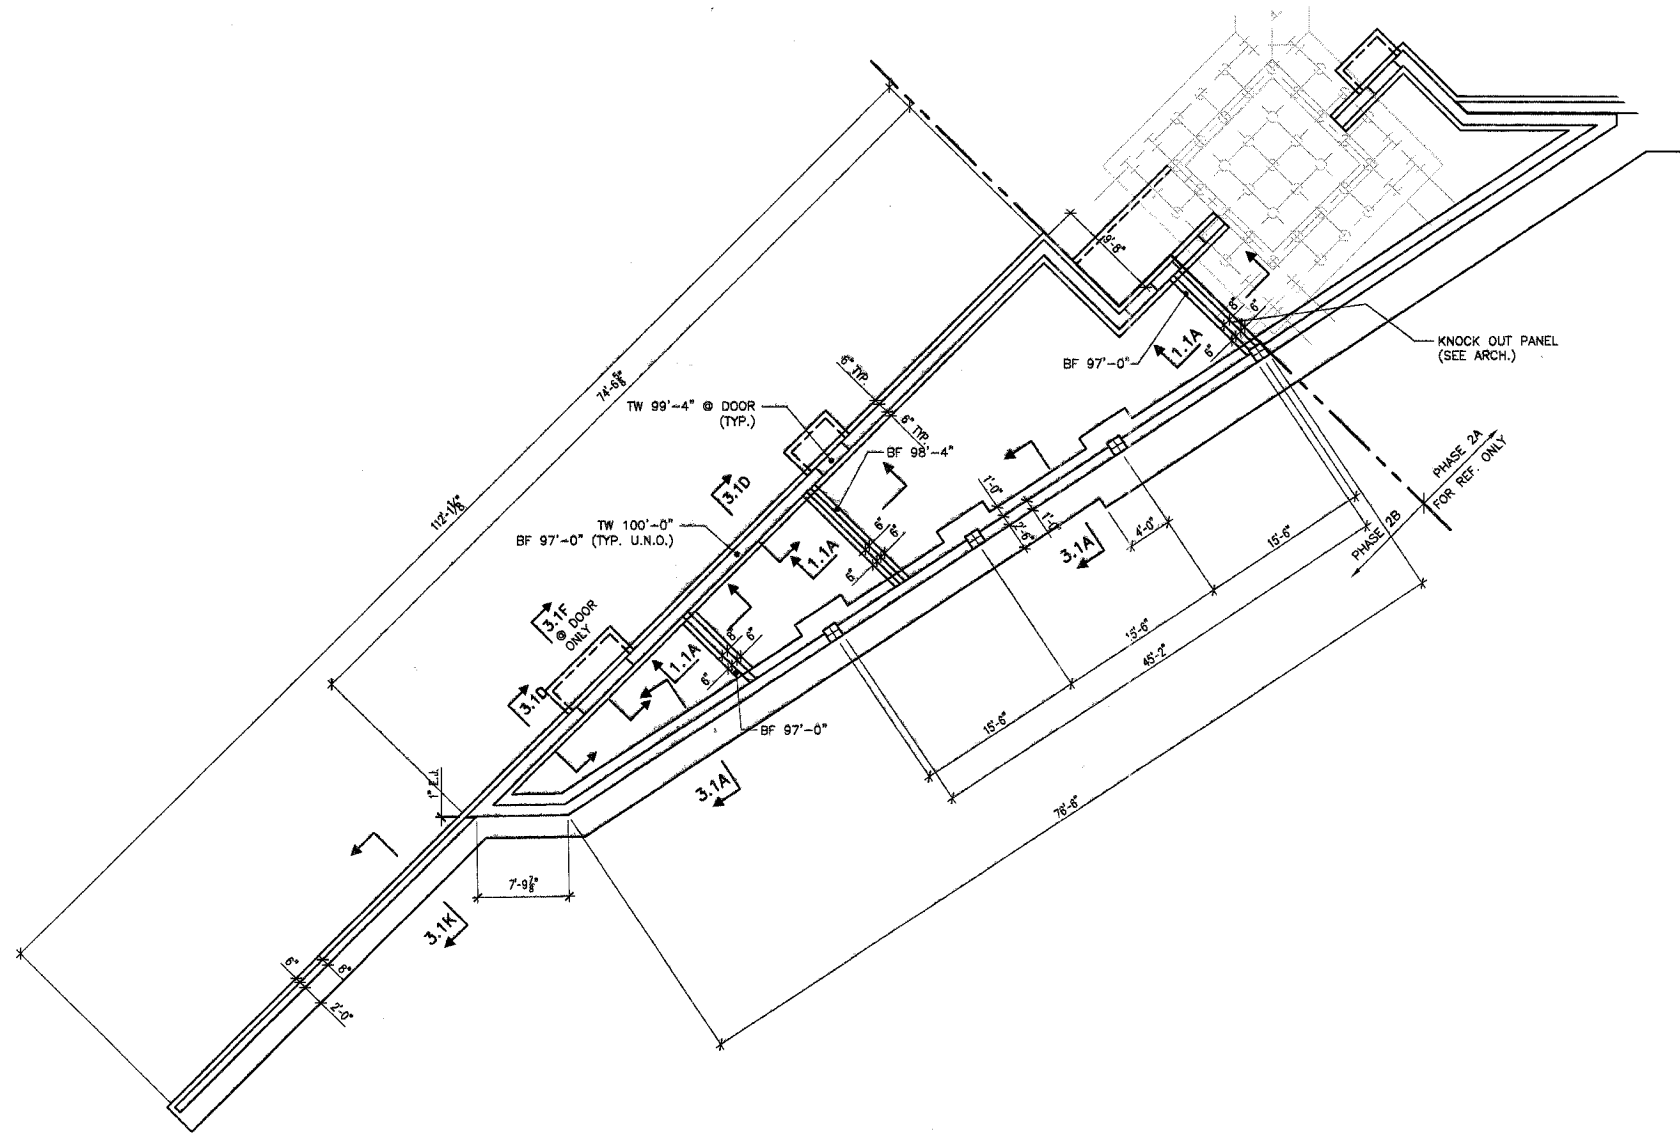

**FIRST FLOOR FOUNDATION PLAN**  $\frac{1}{8}'' = 1'-0''$   
 NOTES: 1. FIN. FLR. EL. 100'-0 (U.N.O.).  
 2. FLR. CONSTR: 4" CONC. SLAB ON GRANULAR FILL, REINF. SLAB W/ 6X6-W1.4XW1.4 W.W.F. OR STRUX 90/40 FIBER REINF. BY GRACE CONSTR. PRODUCTS @ THE DOSAGE RATE OF 3.5 lbs./cubic yd. PER W.R. GRACE SPECS. (OR EQUAL) - U.N.O.

SHEET TITLE:  
**FOUNDATION PLAN**

REV. NO.	DATE	REMARKS

These drawings are the property of SSE Inc. They are furnished as contract documents only. Their use for reproductions for shop drawings is permitted, except for use as anchor setting plans, if approved by the Engineer, but at the users risk. The user shall remove all seals, firm names, titles, and sheet numbers, and shall assume full responsibility for their accuracy, completeness and status.

**KENNEDY PROJECT NO**  
**KAI# 10-02048**

**ISSUE DATE**  
**03-JUNE-05**

**SHEET NO**  
**S2.1B**