

211 N. Broadway  
Suite 100  
St. Louis, MO 63102  
(314) 241-8100  
FAX (314) 241-0125



**PHASE 2B  
LEWIS AND CLARK MEMORIAL TOWER  
VILLAGE OF HARTFORD, ILLINOIS**  
HARTFORD, ILLINOIS 62049

SHEET TITLE:  
**PHASE 2B SITE PLAN**


REV. NO.	REMARKS	DATE

KENNEDY PROJECT NO  
KAI# 10-02048

ISSUE DATE  
12-JULY-05

SHEET NO

**A1-03**

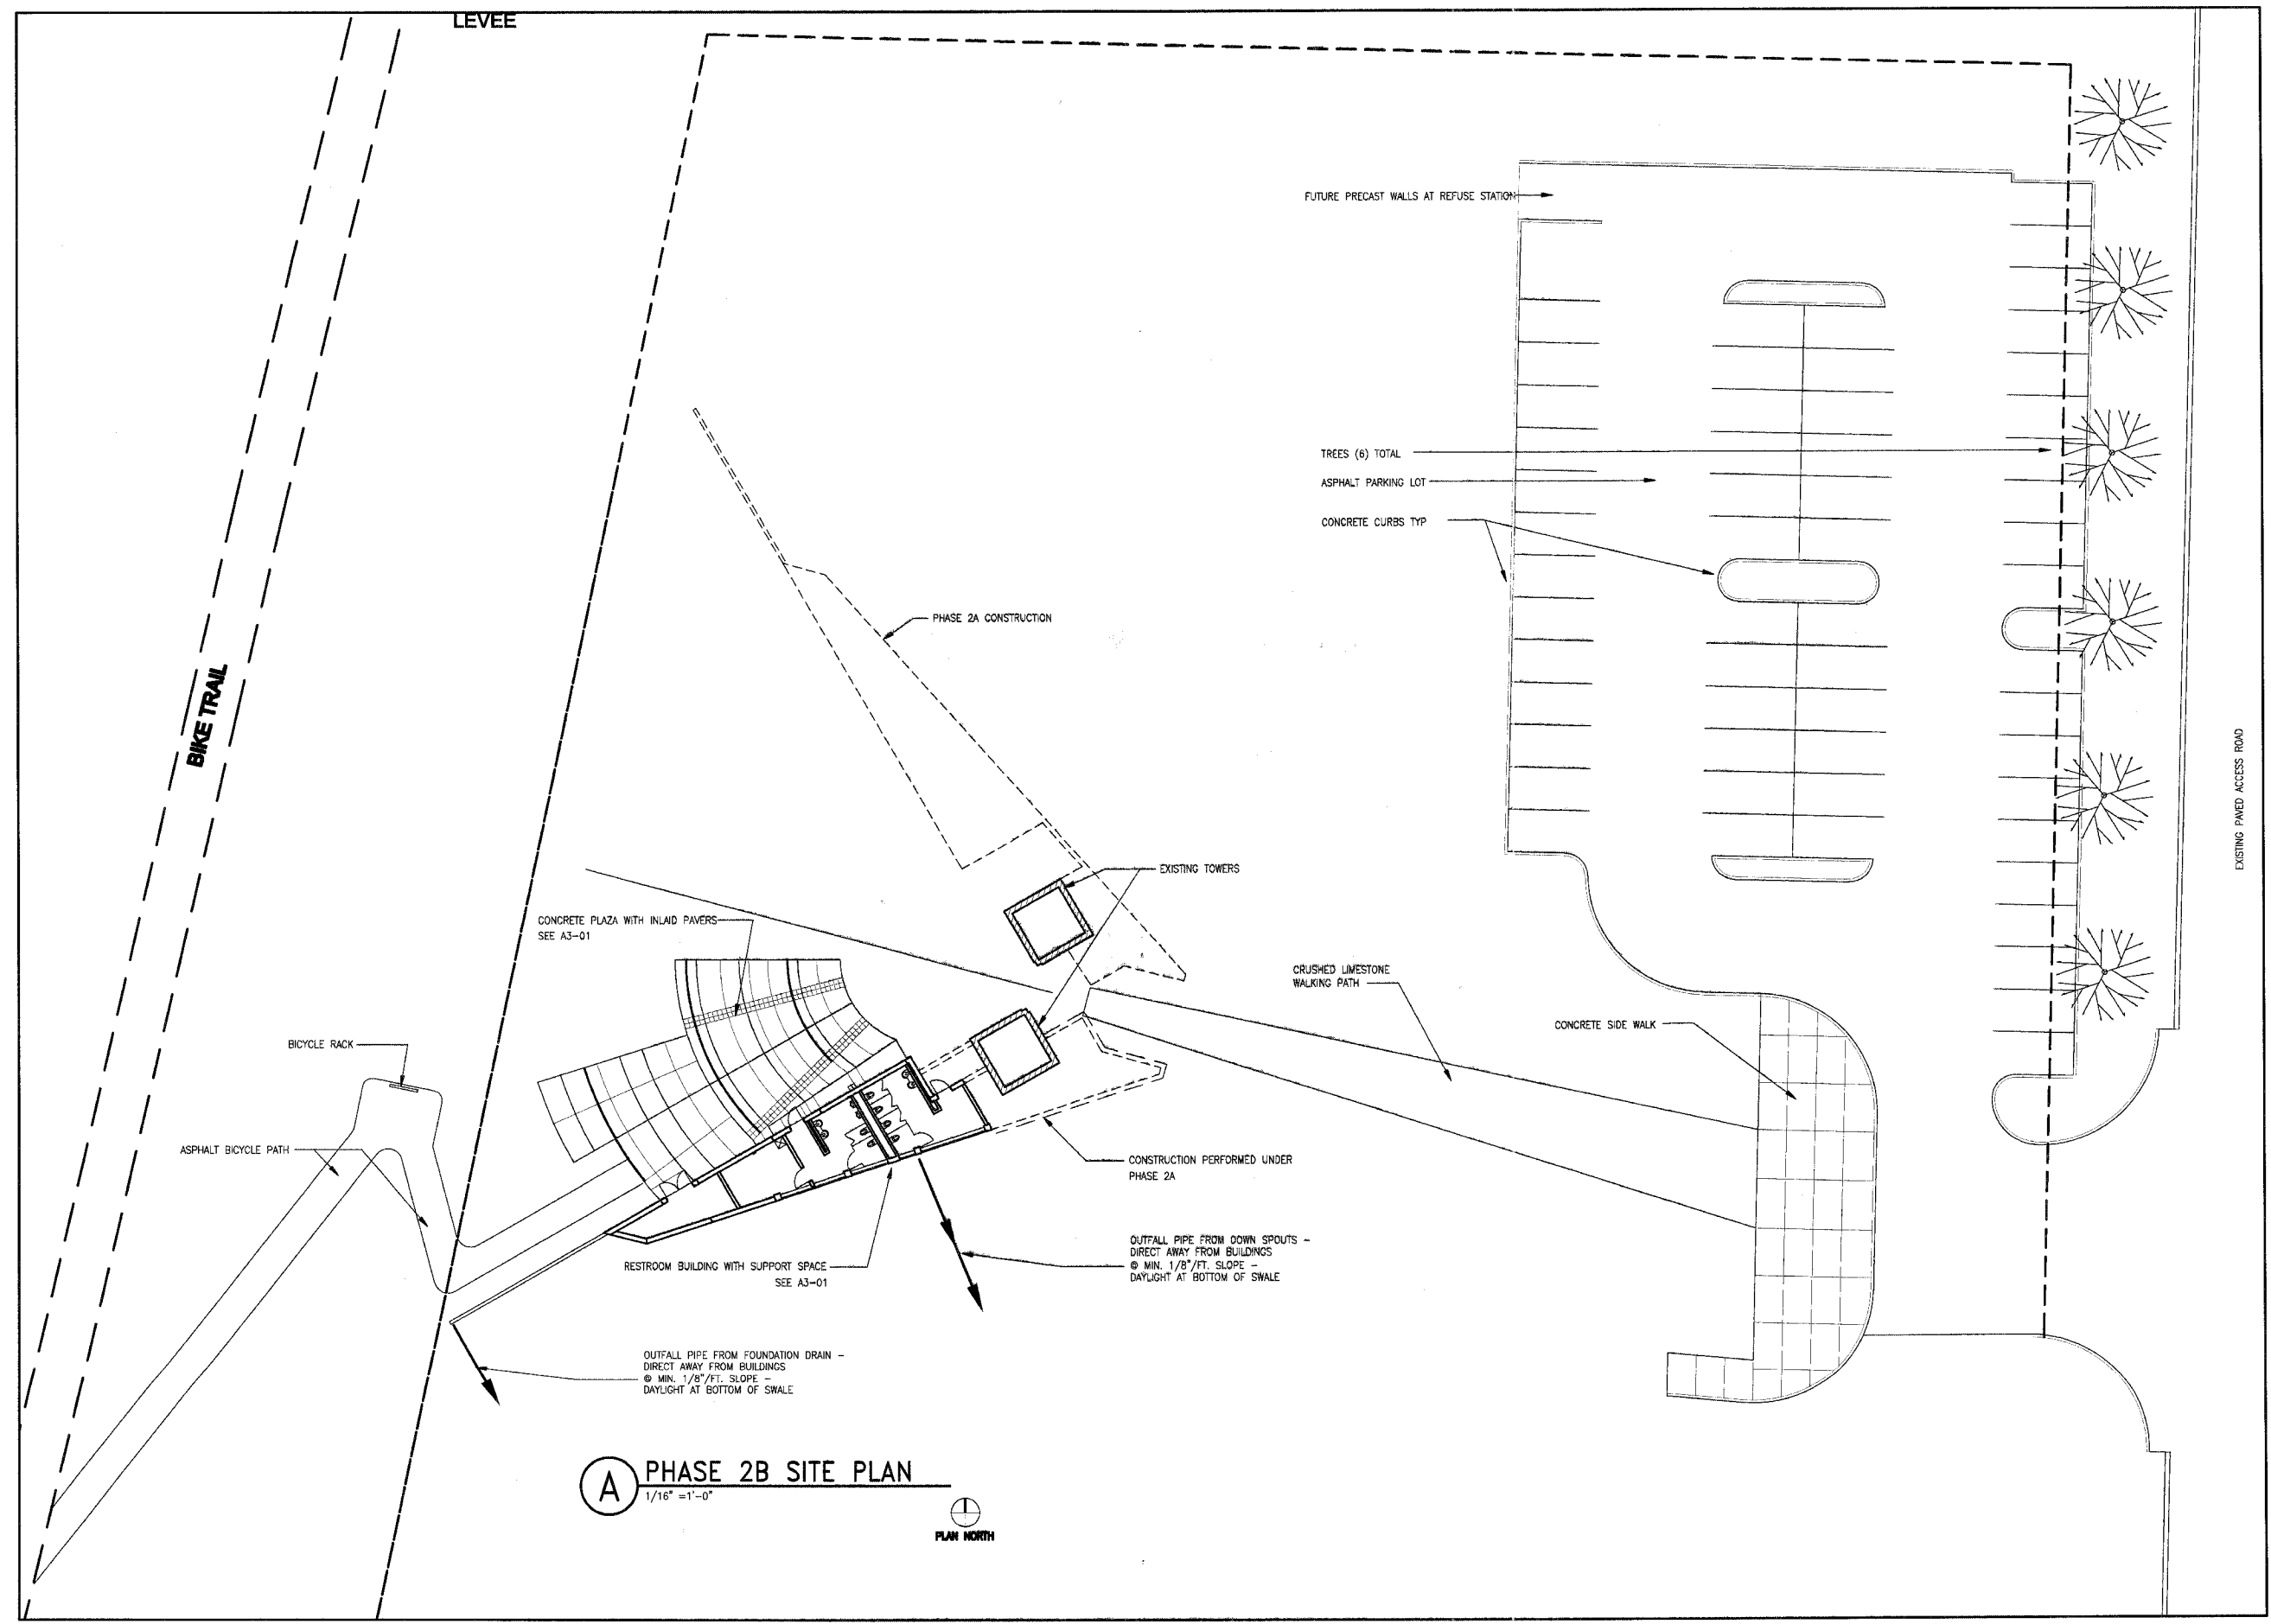

**A PHASE 2B SITE PLAN**  
1/16" = 1'-0"

