


F.A.P. RTE.	SECTION	COUNTY	TOTAL SHEETS	SHEET NO.
599	(26-150)M	ROCK ISLAND	116	66
STA.		TO STA.		
FED. ROAD DIST. NO.	ILLINOIS	FED. AID PROJECT		

# EROSION CONTROL DETAILS

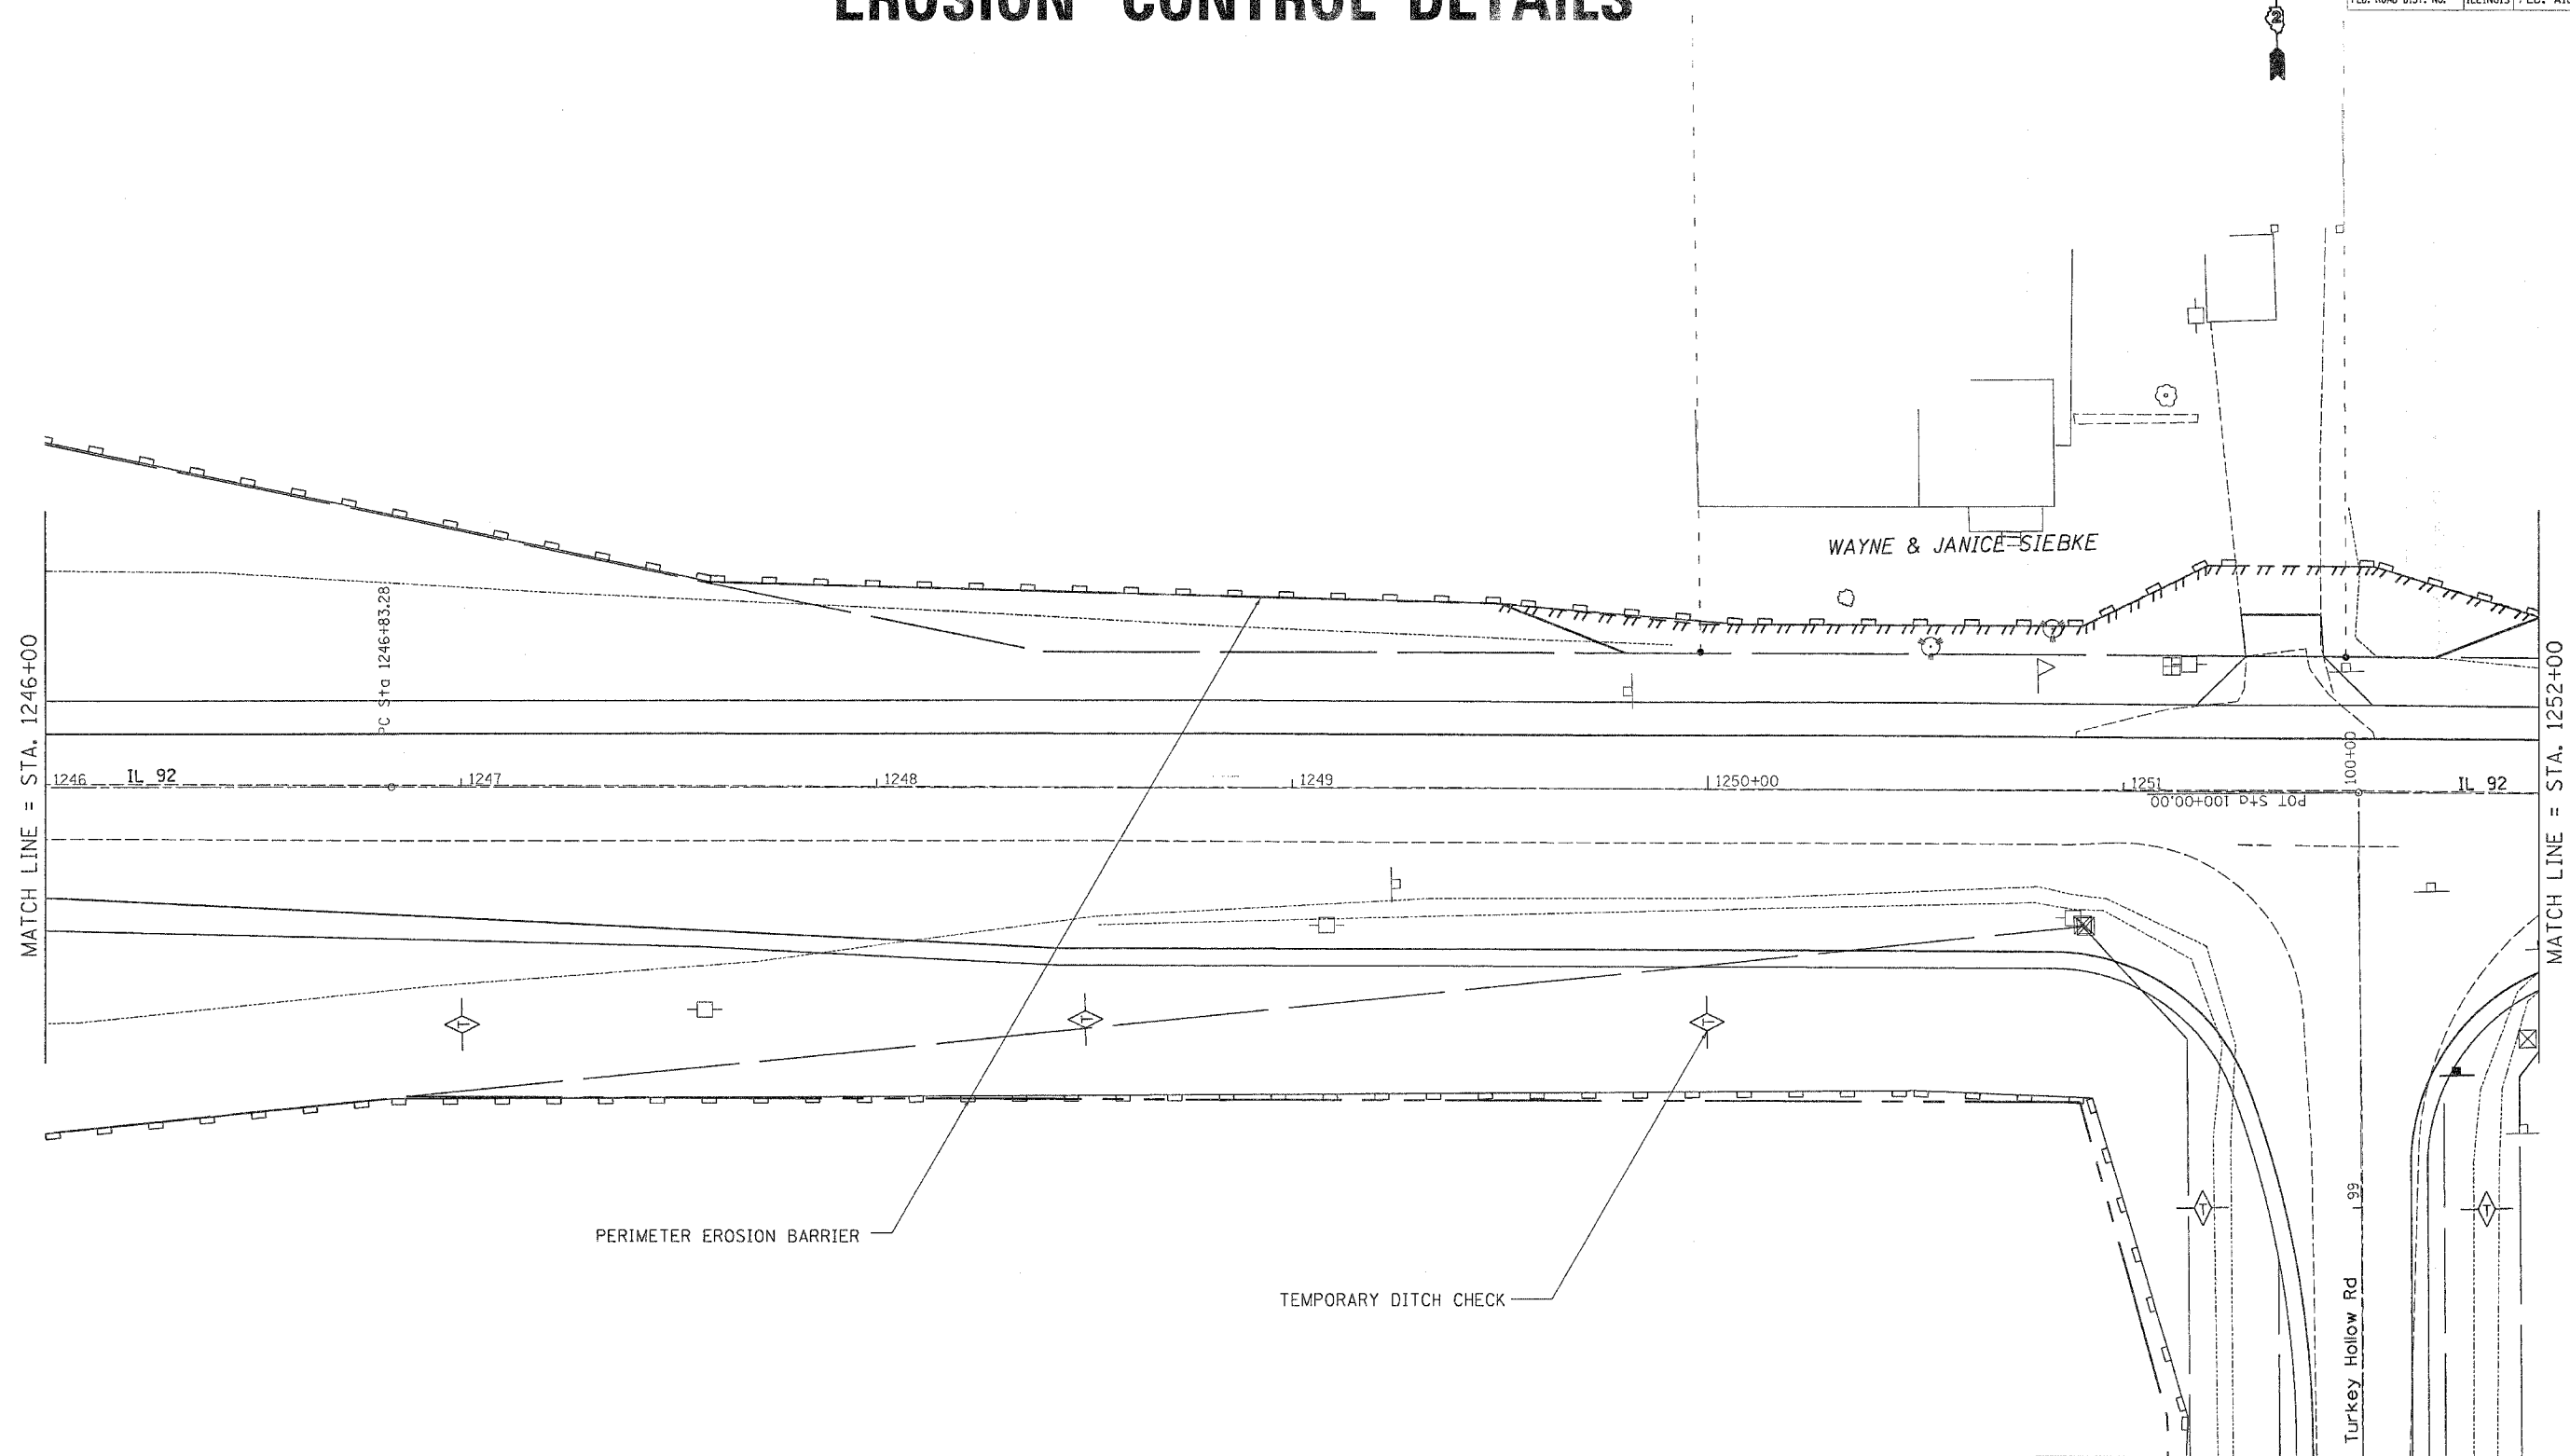

PLOT DATE \* Wed, Jun 21 10:03:55 2006  
 FILE NAME \* c:\p06\1228726\1228726.dgn  
 PLOT SCALE \* 28.68000 7 / IN.  
 USER NAME \* mgjllj

REVISIONS	
NAME	DATE

ILLINOIS DEPARTMENT OF TRANSPORTATION

SCALE: VERT. \_\_\_\_\_  
 HORIZ. \_\_\_\_\_  
 DATE \_\_\_\_\_

DRAWN BY \_\_\_\_\_  
 CHECKED BY \_\_\_\_\_

## EROSION CONTROL DETAILS