


F.A.U. RTE.	SECTION	COUNTY	TOTAL SHEETS	SHEET NO.
8996	05-00221-00-BR	MADISON	20	1
STA. TO STA.				
FED. ROAD DIST. NO.	ILLINOIS	FED. AID PROJECT		
COVER SHEET				

CONTRACT NO. 97281

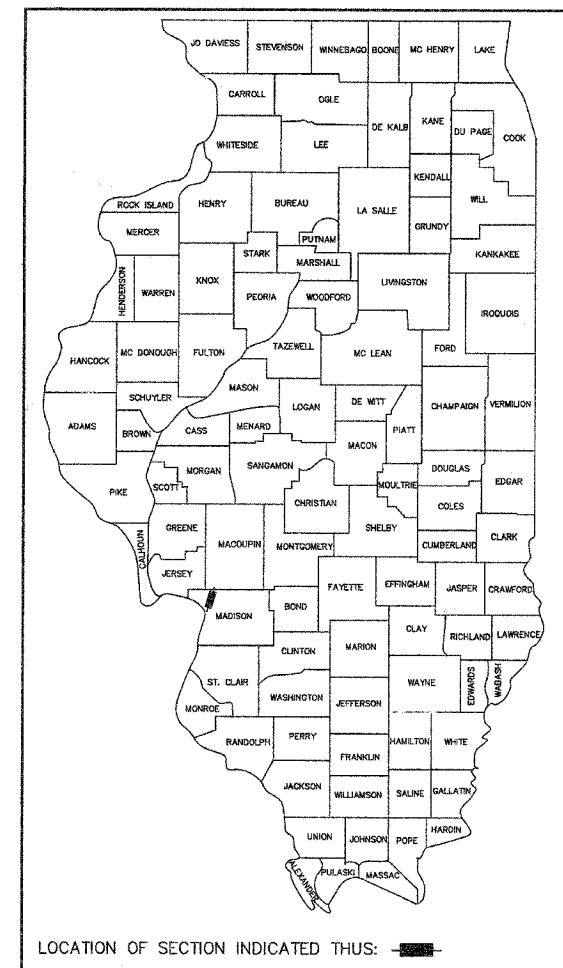

STATE OF ILLINOIS  
DEPARTMENT OF TRANSPORTATION  
**PLANS FOR PROPOSED**  
FAU ROUTE 8996 (HUMBERT ROAD)  
OVER BLACK CREEK  
SECTION 05-00221-00-BR  
PROJECT BRM-5265(34)  
CITY OF ALTON  
MADISON COUNTY  
JOB NO. C-98-324-06

INDEX OF SHEETS


SHEET NO.	ITEM
1	COVER SHEET
2	SUMMARY OF QUANTITIES & GENERAL NOTES
3	TYPICAL SECTIONS
4-5	SUGGESTED STAGES OF CONSTRUCTION & TRAFFIC CONTROL
6	PLAN & PROFILE SHEETS
7	REMOVAL & EROSION CONTROL PLAN
8	DETAILS
9-20	BRIDGE PLANS

STANDARDS

000001-04	635006-02
001001	668001
001006	701101-01
280001-02	701106-01
420001-06	701426-02
424001-04	701421-04
513001-02	701406-04
604001-02	703001-06
606001-02	704001-02
630301-03	780001-01
631031-05	781001-02

SCALES

PLAN	1" = 20'
PROFILE	1" = 20'
CROSS SECTIONS HORZ.	N/A
CROSS SECTIONS VERT.	N/A

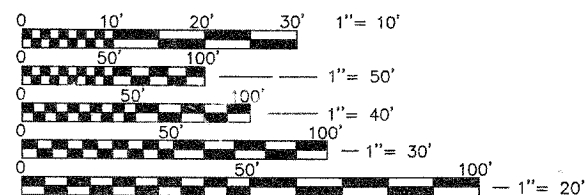


FULL SIZE PLANS HAVE BEEN PREPARED USING STANDARD ENGINEERING SCALES, REDUCED SIZED PLANS WILL NOT CONFORM TO STANDARD SCALES, IN MAKING MEASUREMENTS ON REDUCED PLANS, THE ABOVE SCALES MAY BE USED.


JOINT UTILITY LOCATING INFORMATION FOR EXCAVATIONS PHONE: 800-892-0123

CONTRACT NO. 97281

ROADWAY CLASSIFICATION = MINOR ARTERIAL (URBAN)  
DESIGN SPEED = 45 MPH  
CURRENT TRAFFIC (2004) = 12,000  
DESIGN YEAR (2024) = 17,830

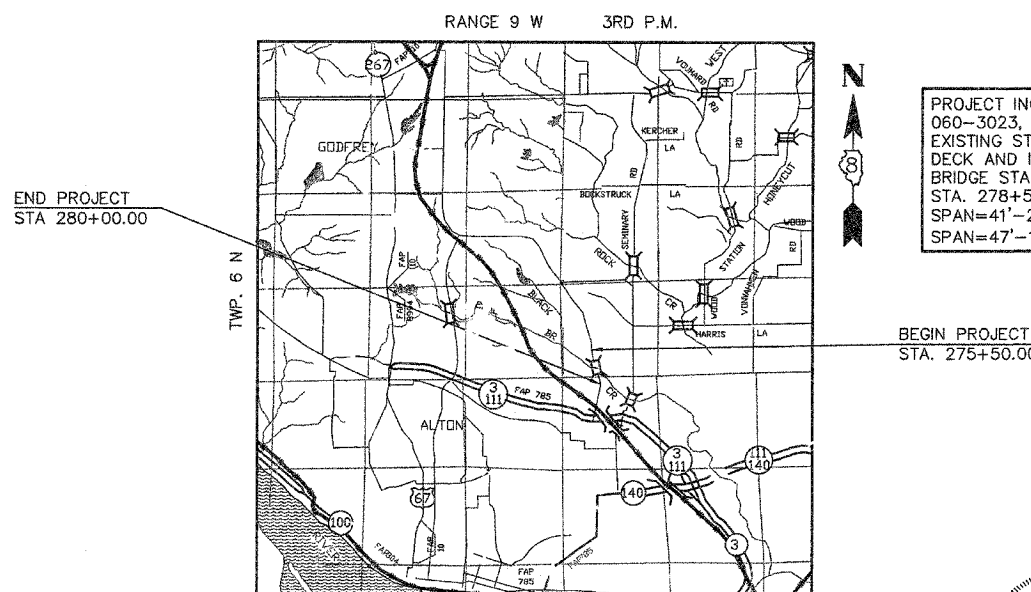


LOCATION MAP

 

NET LENGTH = 450.00 FEET (0.085 MILES)

PROJECT INCLUDES REHABILITATING S.N. 060-3023, A SINGLE SPAN WIDE FLANGE EXISTING STRUCTURE, USING A COMPOSITE DECK AND INTEGRAL ABUTMENTS. BEGIN BRIDGE STA. 278+09.92 AND END BRIDGE STA. 278+53.09. ABUTMENTS 110° SKEW: SPAN=41'-2"; AND ABUTMENTS AT 30° SKEW: SPAN=47'-10 1/2".

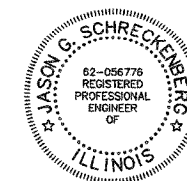

EXPIRES 11/30/2007

Jason G. Schreckenberg  
JASON G. SCHRECKENBERG

APPROVED 6-26-06 2006  
Donald E. Mackay  
MAYOR OF ALTON

STATE OF ILLINOIS  
DEPARTMENT OF TRANSPORTATION  
DIVISION OF HIGHWAYS

SUBMITTED July 7 2006  
Jeremy Opentano  
DISTRICT-ENGINEER OF LOCAL ROADS & STREETS

PASSED July 7 2006  
Mary C. Lame  
MARY C. LAMIE, P.E. DEPUTY DIRECTOR OF HIGHWAYS REGION FIVE ENGINEER



6/26/06  
DATE