


01A

CITY OF FREEPORT FREEPORT, ILLINOIS

FR045
TOTAL SHEETS:
9

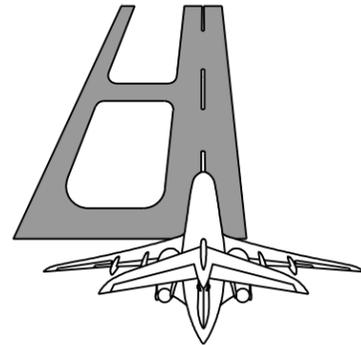

FREEPORT-ALBERTUS AIRPORT

APPROVED BY Randy J. Bukas
RANDY BUKAS, CITY MANAGER

DATE 7/29/2022

CONSTRUCTION PLANS FOR FREEPORT-ALBERTUS AIRPORT FENCING IMPROVEMENTS ALONG NEW ENTRANCE ROAD ONLY

FINAL DESIGN SUBMITTAL
ILLINOIS PROJECT: FEP-4914
SBG PROJECT: 3-17-SBGP-TBD
July 29, 2022
(SEPTEMBER 23, 2022 LETTING)

DESIGN INFORMATION

RUNWAY 6/24

AIRCRAFT DESIGN GROUP II
DESIGN APPROACH CATEGORY B
RUNWAY SAFETY AREA WIDTH = 250'

TAXIWAY A

AIRCRAFT DESIGN GROUP II
TAXIWAY DESIGN GROUP 2

MAXIMUM EQUIPMENT HEIGHT - 25'
UNICOM FREQUENCY - 122.80

INDEX TO SHEETS

1. COVER SHEET / INDEX TO SHEETS
2. SUMMARY OF QUANTITIES
3. SITE PLAN AND CONTROL
4. SEQUENCE OF CONSTRUCTION
5. SEQUENCE OF CONSTRUCTION NOTES & DETAILS
6. FENCING IMPROVEMENTS 1
7. FENCING IMPROVEMENTS 2
8. FENCING IMPROVEMENTS 3
9. FENCING DETAILS 1



COMMON GROUND ALLIANCE
www.call811.com or
Phone: 811

THE LOCATION, SIZE AND TYPE OF MATERIAL OF EXISTING UNDERGROUND UTILITIES INDICATED ON THE PLANS IS NOT REPRESENTED AS BEING ACCURATE, SUFFICIENT OR COMPLETE. IT SHALL BE THE CONTRACTOR'S RESPONSIBILITY TO DETERMINE THE ACTUAL LOCATION OF ALL SUCH FACILITIES, INCLUDING SERVICE CONNECTIONS TO UNDERGROUND UTILITIES. PRIOR TO CONSTRUCTION, THE CONTRACTOR SHALL NOTIFY THE UTILITY COMPANIES OF HIS OPERATIONAL PLANS AND SHALL OBTAIN FROM THE RESPECTIVE UTILITY COMPANIES DETAILED INFORMATION AND ASSISTANCE RELATIVE TO THE LOCATION OF THEIR FACILITIES AND THE WORKING SCHEDULE OF THE COMPANIES FOR REMOVAL OR ADJUSTMENT WHERE REQUIRED. IN THE EVENT AN UNEXPECTED UTILITY INTERFERENCE IS ENCOUNTERED DURING CONSTRUCTION, THE CONTRACTOR SHALL IMMEDIATELY NOTIFY THE UTILITY COMPANY OF JURISDICTION. THE ENGINEER SHALL ALSO BE IMMEDIATELY NOTIFIED. ANY SUCH MAINS AND SERVICES SHALL BE RESTORED TO SERVICE AT ONCE AND PAID FOR BY THE CONTRACTOR AT NO ADDITIONAL COST TO THE CONTRACT.

TOWNSHIP: 26 NORTH
RANGE: 8 EAST
SECTION: 21

COUNTY: STEPHENSON
TOWNSHIP: SILVER CREEK

Illinois Professional Engineering Practice Act of 1989



EXP: 11/30/2023




SUBMITTED BY Garrett E. Scholl
GARRETT E. SCHOLL, P.E.

DATE 7/29/2022
License Expires 11/30/2023



LOCATION MAP

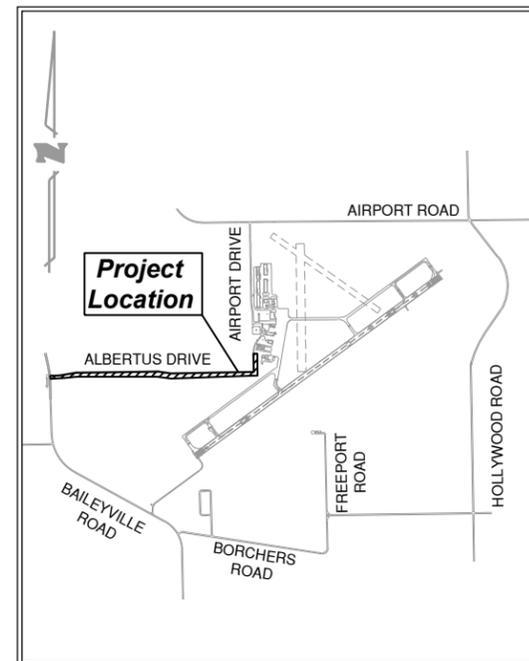

SITE PLAN

CMT DESIGN NUMBER: 21029403.00



FREEPORT - ALBERTUS AIRPORT



FR045

FREEPORT - ALBERTUS AIRPORT
FREEPORT, IL

CITY OF FREEPORT
ILLINOIS

AIP Proj: 3-17-SBGP-TBD
IL Proj: FEP-4914

APPROVED AS WORKING PLAN
BY:

REV DATE DESCRIPTION

PROJECT NAME:

FENCING IMPROVEMENTS
ALONG NEW ENTRANCE
ROAD ONLY

SHEET TITLE:

SUMMARY OF
QUANTITIES

DESIGNED: CMT-MLI DRAWN: CMT-MLI CHECKED: CMT-MLI

PROJECT NO.: 21029403.00
DATE: JULY 29, 2022


SHEET NO. REVISION

2

SHEET 02 OF 09 SHEETS

SUMMARY OF QUANTITIES

ITEM NO.	DESCRIPTION	UNIT	ESTIMATED QUANTITY	RECORD QUANTITY
AR150510	ENGINEER'S FIELD OFFICE	L SUM	1.0	
AR150520	MOBILIZATION	L SUM	1.0	
AR156540	RIPRAP	SQ YD	40.0	
AR162506	CLASS E FENCE 6'	FOOT	4,100.0	
AR162624	CLASS E GATE - 24'	EACH	2.0	
AR901510	SEEDING	ACRE	0.85	
AR908515	HEAVY-DUTY HYDRAULIC MULCH	ACRE	0.85	

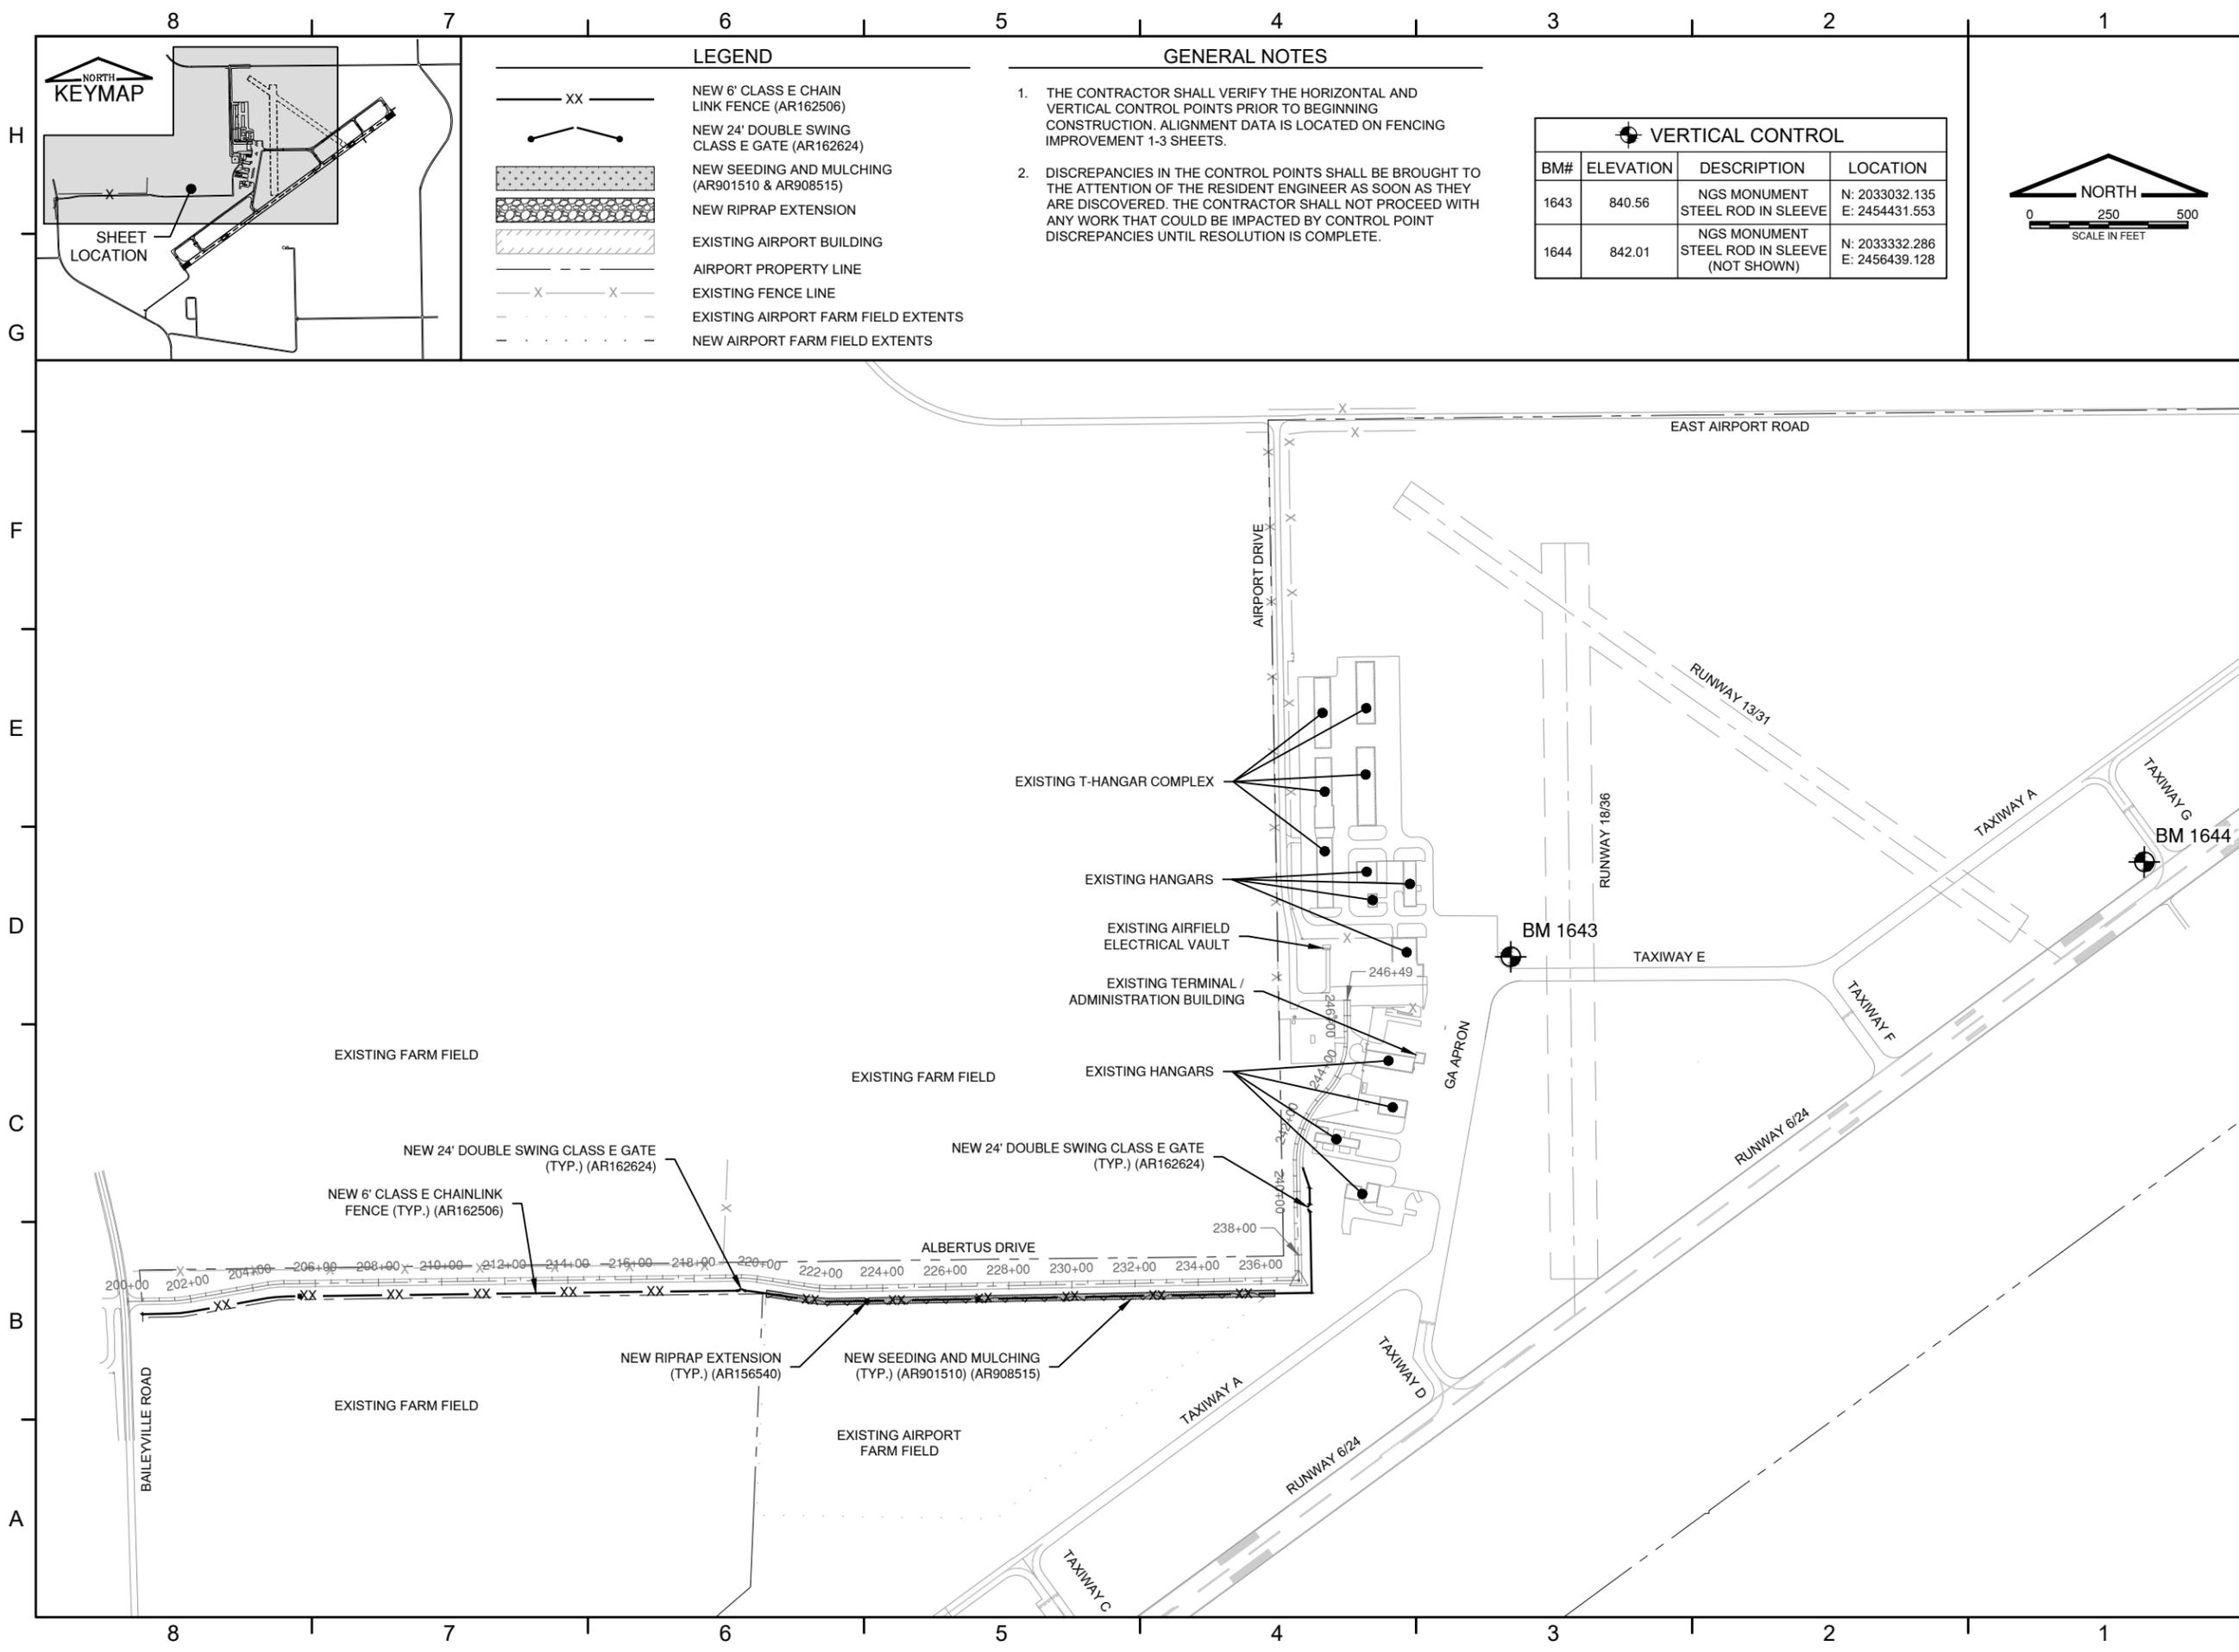


LEGEND

XX	NEW 6' CLASS E CHAIN LINK FENCE (AR162506)
	NEW 24' DOUBLE SWING CLASS E GATE (AR162624)
	NEW SEEDING AND MULCHING (AR901510 & AR908515)
	NEW RIPRAP EXTENSION
	EXISTING AIRPORT BUILDING
	AIRPORT PROPERTY LINE
	EXISTING FENCE LINE
	EXISTING AIRPORT FARM FIELD EXTENTS
	NEW AIRPORT FARM FIELD EXTENTS

- GENERAL NOTES**
1. THE CONTRACTOR SHALL VERIFY THE HORIZONTAL AND VERTICAL CONTROL POINTS PRIOR TO BEGINNING CONSTRUCTION. ALIGNMENT DATA IS LOCATED ON FENCING IMPROVEMENT 1-3 SHEETS.
 2. DISCREPANCIES IN THE CONTROL POINTS SHALL BE BROUGHT TO THE ATTENTION OF THE RESIDENT ENGINEER AS SOON AS THEY ARE DISCOVERED. THE CONTRACTOR SHALL NOT PROCEED WITH ANY WORK THAT COULD BE IMPACTED BY CONTROL POINT DISCREPANCIES UNTIL RESOLUTION IS COMPLETE.

VERTICAL CONTROL

BM#	ELEVATION	DESCRIPTION	LOCATION
1643	840.56	NGS MONUMENT STEEL ROD IN SLEEVE	N: 2033032.135 E: 2454431.553
1644	842.01	NGS MONUMENT STEEL ROD IN SLEEVE (NOT SHOWN)	N: 2033332.286 E: 2456439.128

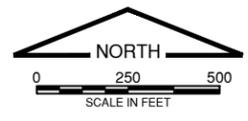

FREEPORT - ALBERTUS AIRPORT



FR045

FREEPORT - ALBERTUS AIRPORT
FREEPORT, IL

CITY OF FREEPORT ILLINOIS

AIP Proj: 3-17-SBGP-TBD
IL Proj: FEP-4914

APPROVED AS WORKING PLAN
BY:

REV	DATE	DESCRIPTION

PROJECT NAME:

FENCING IMPROVEMENTS ALONG NEW ENTRANCE ROAD ONLY

SHEET TITLE: SITE PLAN AND CONTROL

DESIGNED: CMT-MLI DRAWN: CMT-MLI CHECKED: CMT-MLI

PROJECT NO.: 21029403.00
DATE: JULY 29, 2022

SHEET NO.	3	REVISION
SHEET 03 OF 09 SHEETS		

87654321

NORTH
KEYMAP

SHEET LOCATION

LEGEND

- PHASE A WORK AREA
- AIRSPACE CONSTRUCTION LIMITS
- CONTRACTOR'S SITE / CONSTRUCTION ACCESS
- CRITICAL POINT
- AIRCRAFT MOVEMENT OPERATIONS

PHASING NOTES

1. ANY TIME THE HAUL ROUTE USES OR CROSSES EXISTING AIRPORT PAVEMENT, THE PAVEMENT SHALL BE SWEEPED AND CLEANED AS REQUIRED TO THE SATISFACTION OF THE AIRPORT AND/OR RESIDENT ENGINEER.
2. WHEN CONFLICTS ARISE BETWEEN CONSTRUCTION ACTIVITIES AND AIRCRAFT OPERATIONS AND SAFETY, AIRCRAFT OPERATIONS AND SAFETY SHALL TAKE PRECEDENCE AND SHALL GOVERN. FINAL AUTHORITY IN THE APPROVAL OF CONSTRUCTION SEQUENCING LIES WITH THE AIRPORT MANAGER.
3. EXISTING TURF AREAS DISTURBED BY THE CONTRACTOR'S OPERATIONS SHALL BE RESTORED BY HIM AT HIS EXPENSE TO THE SATISFACTION OF THE ENGINEER AND THE AIRPORT.
4. DAMAGE TO AIRPORT SERVICE ROADS, CONTRACTOR STAGING AREA, AND AIRFIELD PAVEMENTS SHALL BE REPAIRED BY THE CONTRACTOR AT HIS EXPENSE.
5. THE CONTRACTOR WILL BE PERMITTED TO STORE EQUIPMENT AND MATERIALS AT THE CONTRACTOR'S STAGING AREA. THE MAXIMUM HEIGHT OF EQUIPMENT, MATERIALS AND STOCKPILES SHALL BE 25' ABOVE GROUND ELEVATION.

SUGGESTED SEQUENCE OF CONSTRUCTION

- PLACE CONSTRUCTION BOUNDARY STAKING AS SHOWN OR DIRECTED BY THE RESIDENT ENGINEER.
- AUGER POST HOLE. PLACE FENCE POLES AND POUR CONCRETE.
- SEED AND MULCH AS SHOWN AND REQUIRED ALONG FARM FIELD(S)
- INSTALL CHAIN LINK FENCE FABRIC, GROUNDING AND TENSIONING.
- SEED AND MULCH ANY OTHER AFFECTED AREAS.
- CLEAN PAVEMENTS AND REMOVE CONSTRUCTION STAKING.

NORTH

0 150 300

SCALE IN FEET



FR045


FREEPORT - ALBERTUS AIRPORT
FREEPORT, IL

CITY OF FREEPORT ILLINOIS

AIP Proj: 3-17-SBGP-TBD
IL Proj: FEP-4914

CRITICAL POINTS

LOCATION DATA					
POINT #	LATITUDE	LONGITUDE	SE ELEV.	AGL HEIGHT	AMSL ELEV.
1	42° 14' 37.84"	89° 35' 59.17"	827	25	852
2	42° 14' 37.85"	89° 35' 57.29"	823	25	848
3	42° 14' 38.36"	89° 35' 53.20"	817	25	842
4	42° 14' 38.45"	89° 35' 32.81"	839	25	864
5	42° 14' 38.17"	89° 35' 32.54"	839	25	864
6	42° 14' 37.92"	89° 35' 30.33"	839	25	864
7	42° 14' 38.06"	89° 35' 09.27"	842	25	867
8	42° 14' 42.46"	89° 35' 09.26"	845	25	870
9	42° 14' 42.42"	89° 35' 10.83"	849	25	874
10	42° 14' 38.92"	89° 35' 10.85"	843	25	868
11	42° 14' 38.81"	89° 35' 29.86"	838	25	863
12	42° 14' 39.29"	89° 35' 34.00"	841	25	866
13	42° 14' 39.05"	89° 35' 59.18"	824	25	849
14	42° 14' 47.84"	89° 35' 10.07"	847	25	872
15	42° 14' 47.84"	89° 35' 09.20"	846	25	871
16	42° 14' 49.27"	89° 35' 09.19"	845	25	870
17	42° 14' 49.28"	89° 35' 10.05"	846	25	871

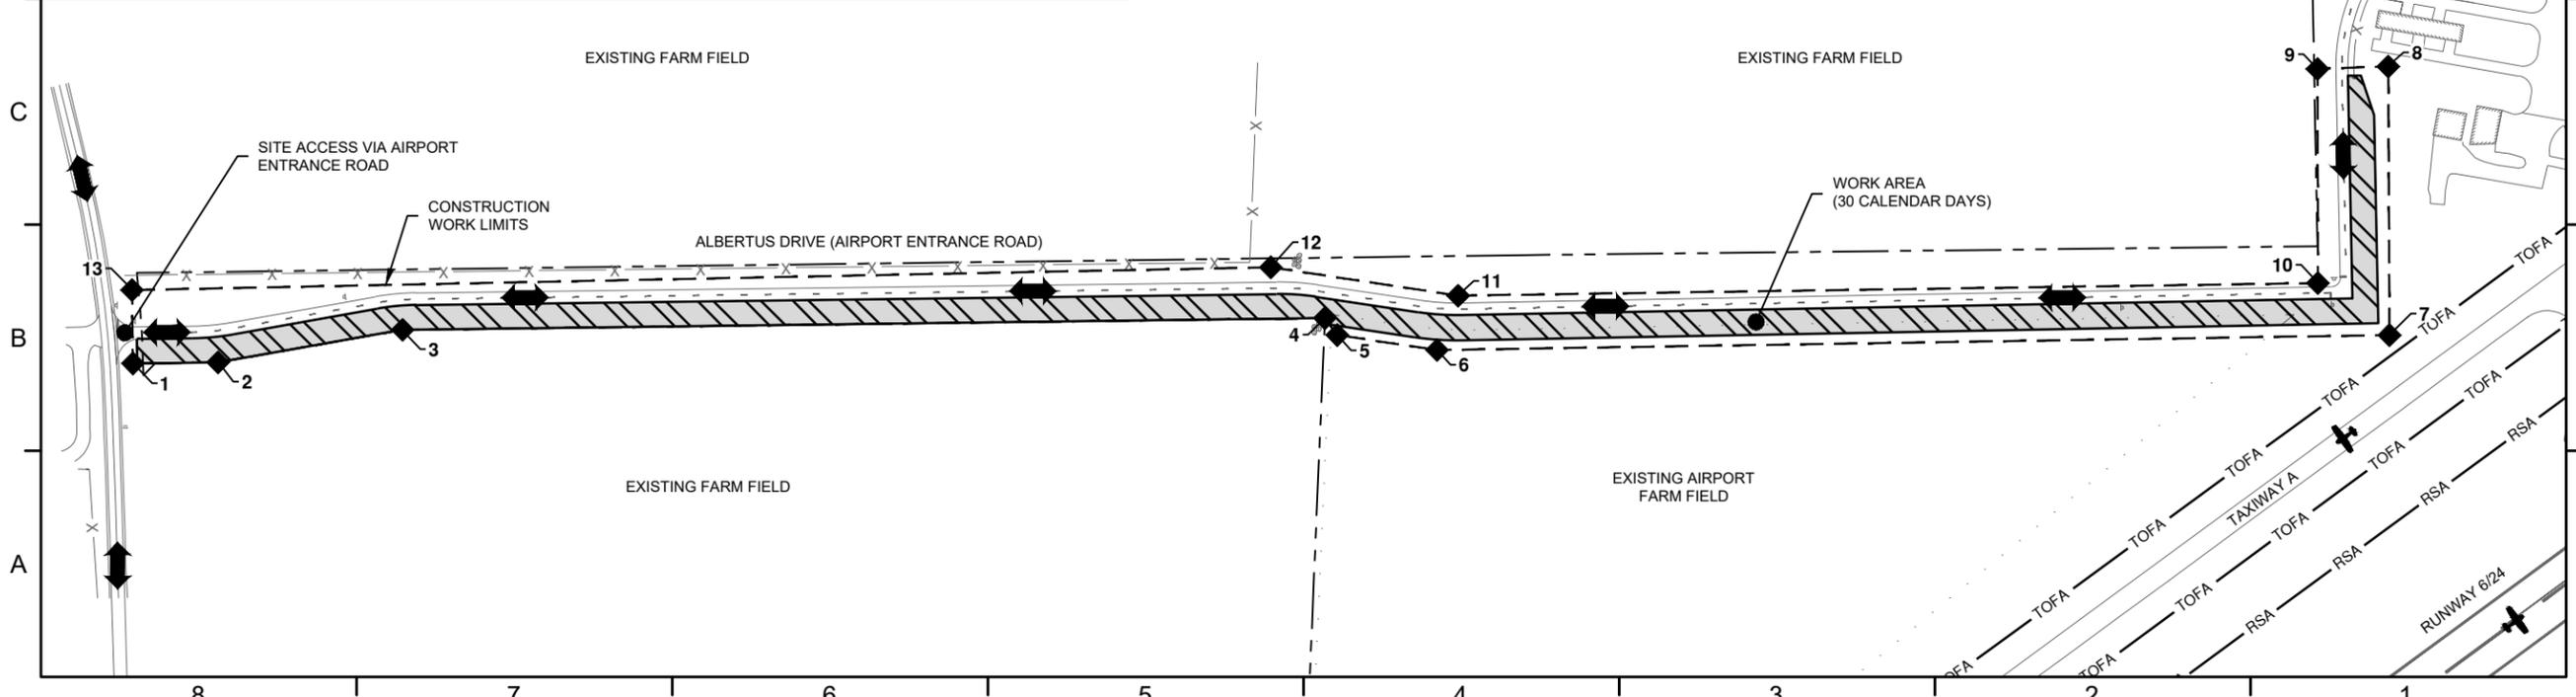

APPROVED AS WORKING PLAN BY:



REV	DATE	DESCRIPTION

PROJECT NAME:

FENCING IMPROVEMENTS ALONG NEW ENTRANCE ROAD ONLY

SEQUENCE OF CONSTRUCTION

DESIGNED:	DRAWN:	CHECKED:
CMT-MLI	CMT-MLI	CMT-MLI
PROJECT NO.:	21029403.00	
DATE:	JULY 29, 2022	
SHEET NO.	4	REVISION
SHEET 04 OF 09 SHEETS		

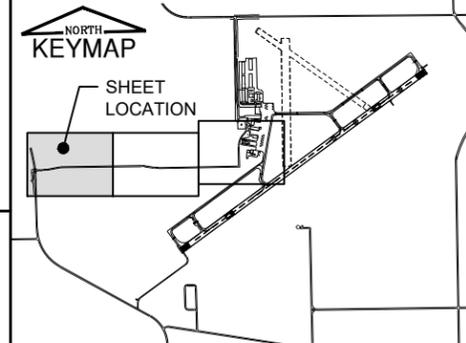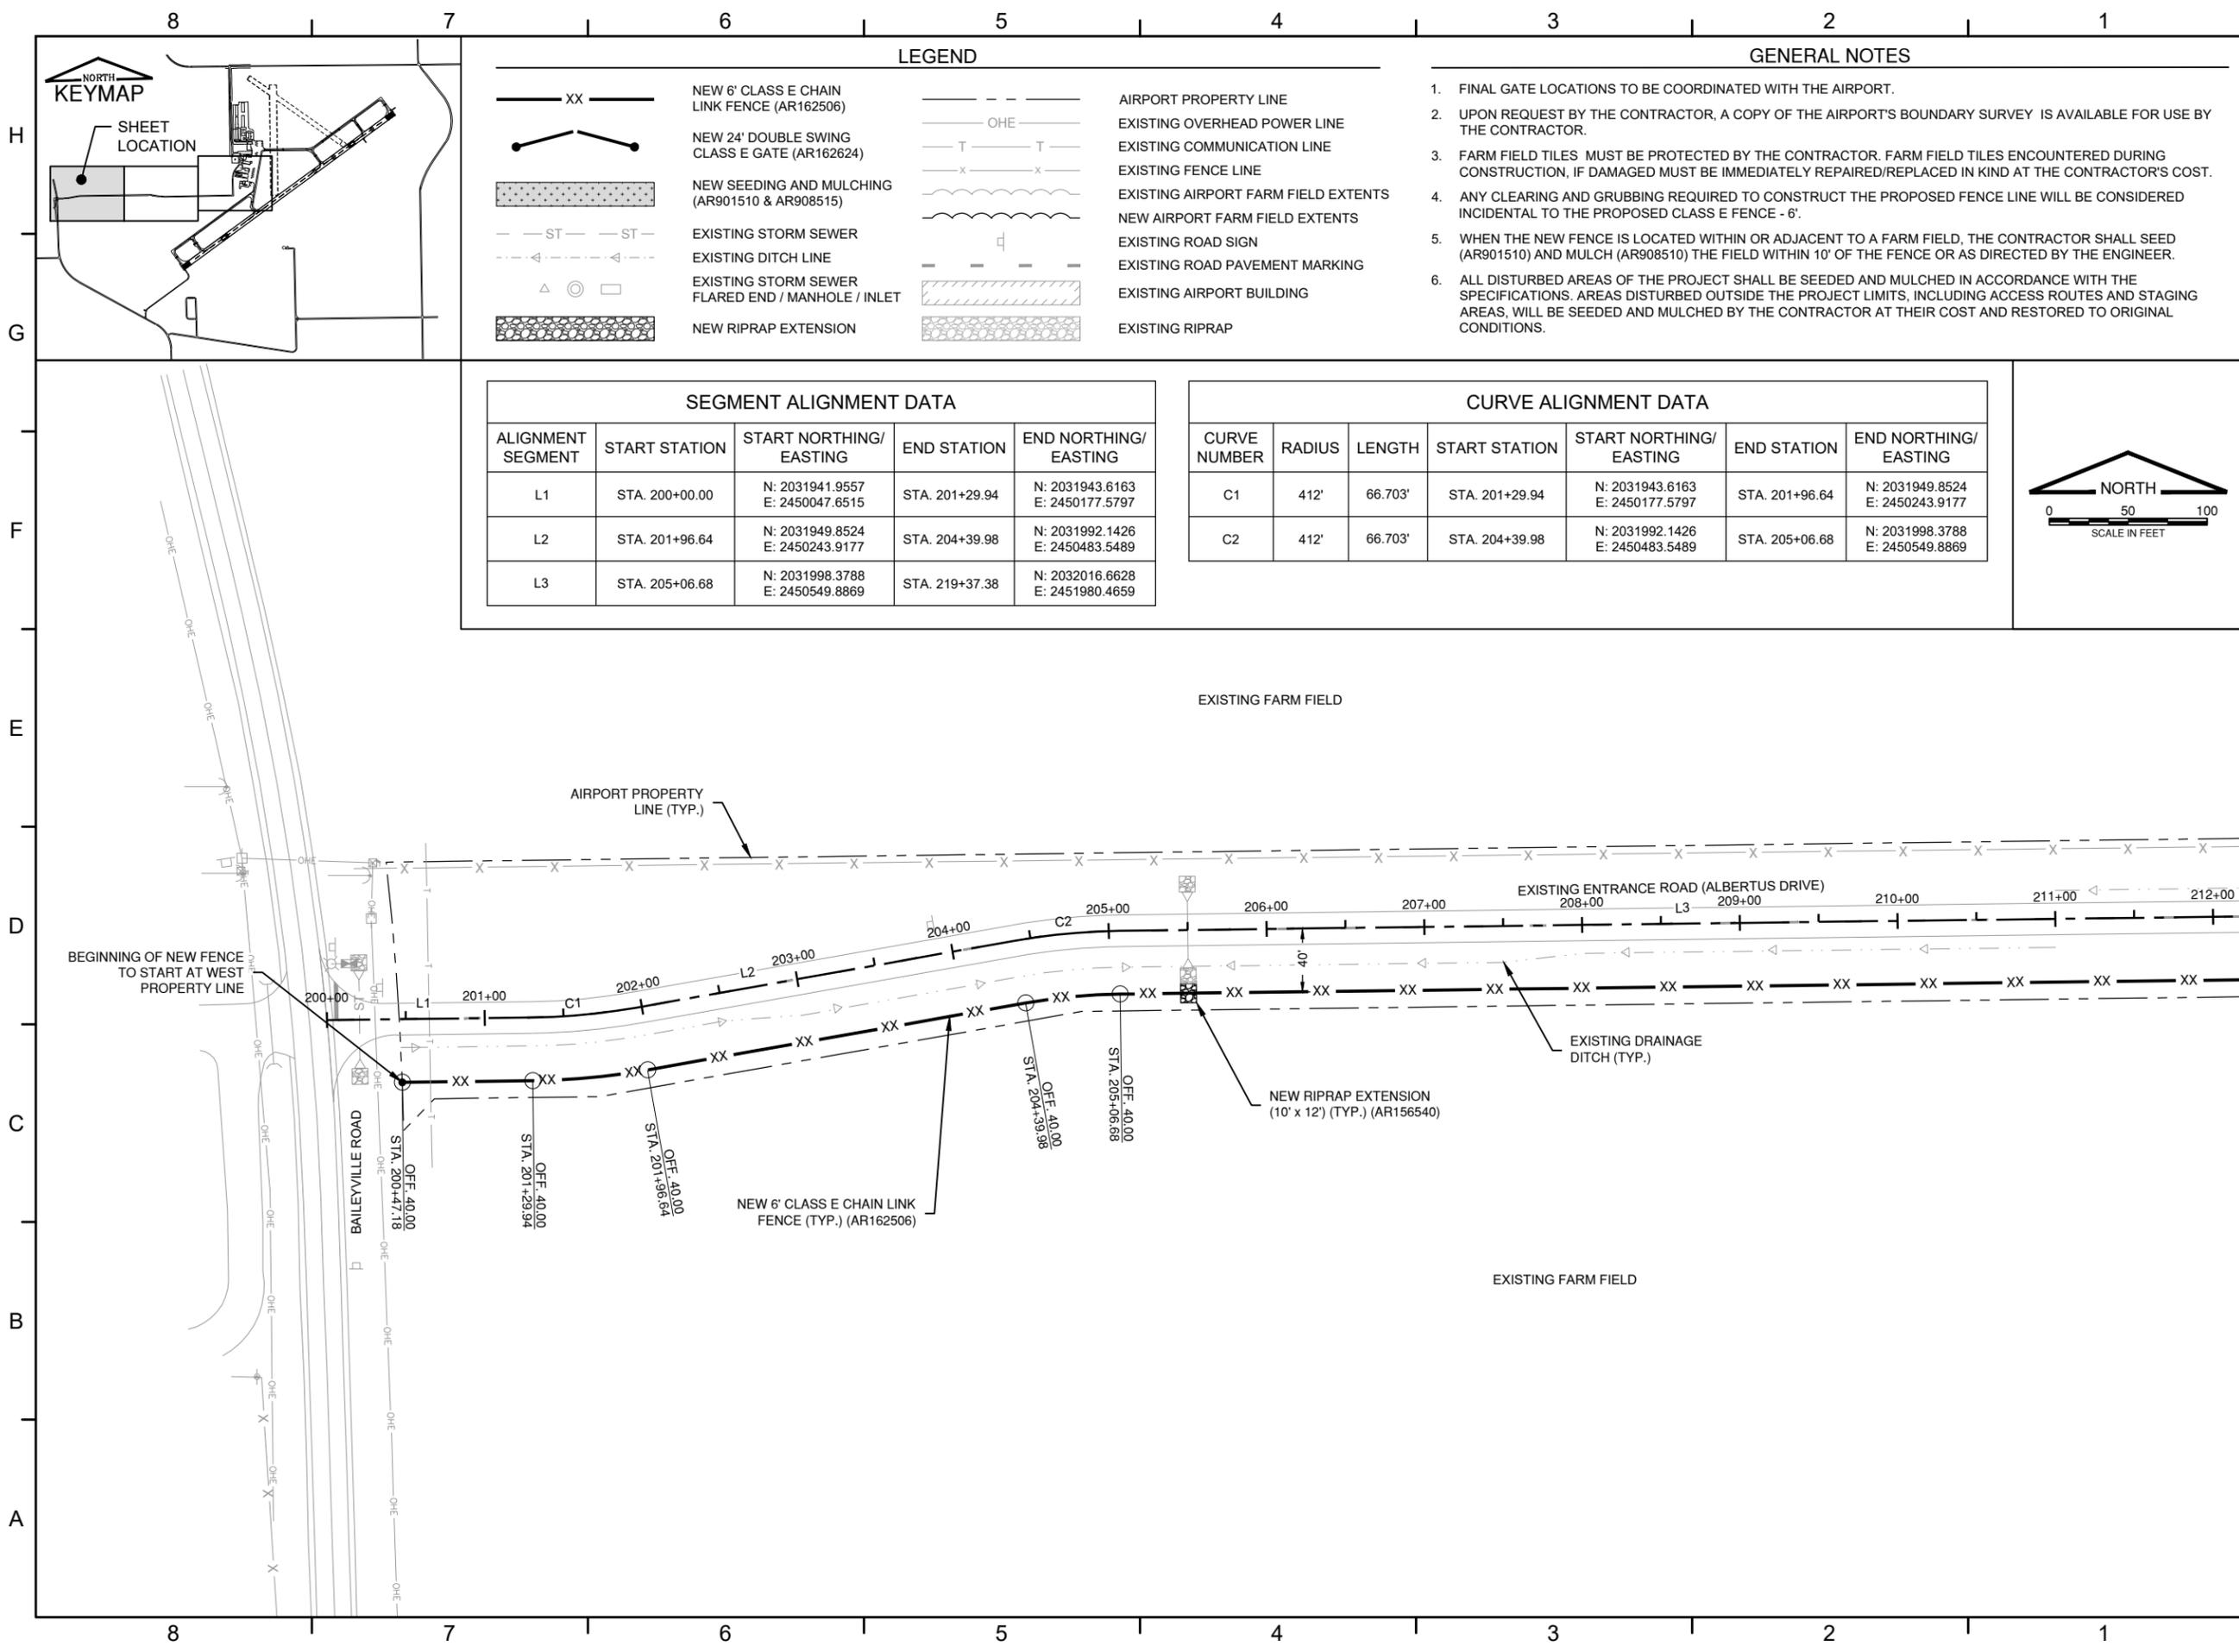

LEGEND

NEW 6' CLASS E CHAIN LINK FENCE (AR162506)	AIRPORT PROPERTY LINE
NEW 24' DOUBLE SWING CLASS E GATE (AR162624)	EXISTING OVERHEAD POWER LINE
NEW SEEDING AND MULCHING (AR901510 & AR908515)	EXISTING COMMUNICATION LINE
EXISTING STORM SEWER	EXISTING FENCE LINE
EXISTING DITCH LINE	EXISTING AIRPORT FARM FIELD EXTENTS
EXISTING STORM SEWER FLARED END / MANHOLE / INLET	NEW AIRPORT FARM FIELD EXTENTS
NEW RIPRAP EXTENSION	EXISTING ROAD SIGN
	EXISTING ROAD PAVEMENT MARKING
	EXISTING AIRPORT BUILDING
	EXISTING RIPRAP


- GENERAL NOTES**
- FINAL GATE LOCATIONS TO BE COORDINATED WITH THE AIRPORT.
 - UPON REQUEST BY THE CONTRACTOR, A COPY OF THE AIRPORT'S BOUNDARY SURVEY IS AVAILABLE FOR USE BY THE CONTRACTOR.
 - FARM FIELD TILES MUST BE PROTECTED BY THE CONTRACTOR. FARM FIELD TILES ENCOUNTERED DURING CONSTRUCTION, IF DAMAGED MUST BE IMMEDIATELY REPAIRED/REPLACED IN KIND AT THE CONTRACTOR'S COST.
 - ANY CLEARING AND GRUBBING REQUIRED TO CONSTRUCT THE PROPOSED FENCE LINE WILL BE CONSIDERED INCIDENTAL TO THE PROPOSED CLASS E FENCE - 6'.
 - WHEN THE NEW FENCE IS LOCATED WITHIN OR ADJACENT TO A FARM FIELD, THE CONTRACTOR SHALL SEED (AR901510) AND MULCH (AR908510) THE FIELD WITHIN 10' OF THE FENCE OR AS DIRECTED BY THE ENGINEER.
 - ALL DISTURBED AREAS OF THE PROJECT SHALL BE SEEDED AND MULCHED IN ACCORDANCE WITH THE SPECIFICATIONS. AREAS DISTURBED OUTSIDE THE PROJECT LIMITS, INCLUDING ACCESS ROUTES AND STAGING AREAS, WILL BE SEEDED AND MULCHED BY THE CONTRACTOR AT THEIR COST AND RESTORED TO ORIGINAL CONDITIONS.

SEGMENT ALIGNMENT DATA

ALIGNMENT SEGMENT	START STATION	START NORTHING/ EASTING	END STATION	END NORTHING/ EASTING
L1	STA. 200+00.00	N: 2031941.9557 E: 2450047.6515	STA. 201+29.94	N: 2031943.6163 E: 2450177.5797
L2	STA. 201+96.64	N: 2031949.8524 E: 2450243.9177	STA. 204+39.98	N: 2031992.1426 E: 2450483.5489
L3	STA. 205+06.68	N: 2031998.3788 E: 2450549.8869	STA. 219+37.38	N: 2032016.6628 E: 2451980.4659

CURVE ALIGNMENT DATA

CURVE NUMBER	RADIUS	LENGTH	START STATION	START NORTHING/ EASTING	END STATION	END NORTHING/ EASTING
C1	412'	66.703'	STA. 201+29.94	N: 2031943.6163 E: 2450177.5797	STA. 201+96.64	N: 2031949.8524 E: 2450243.9177
C2	412'	66.703'	STA. 204+39.98	N: 2031992.1426 E: 2450483.5489	STA. 205+06.68	N: 2031998.3788 E: 2450549.8869

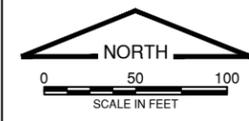

FREEPORT - ALBERTUS AIRPORT



FR045

FREEPORT - ALBERTUS AIRPORT
FREEPORT, IL

CITY OF FREEPORT
ILLINOIS

AIP Proj: 3-17-SBGP-TBD
IL Proj: FEP-4914

APPROVED AS WORKING PLAN
BY:

REV DATE DESCRIPTION

PROJECT NAME:

**FENCING IMPROVEMENTS
ALONG NEW ENTRANCE
ROAD ONLY**

SHEET TITLE:

**FENCING
IMPROVEMENTS 1**

DESIGNED: CMT-MLI DRAWN: CMT-MLI CHECKED: CMT-MLI

PROJECT NO.: 21029403.00
DATE: JULY 29, 2022

SHEET NO. **6** REVISION

SHEET 06 OF 09 SHEETS



FREEPORT - ALBERTUS AIRPORT



FR045

FREEPORT - ALBERTUS AIRPORT
FREEPORT, IL

CITY OF FREEPORT ILLINOIS

AIP Proj: 3-17-SBGP-TBD
IL Proj: FEP-4914

APPROVED AS WORKING PLAN BY:

REV	DATE	DESCRIPTION

PROJECT NAME:

FENCING IMPROVEMENTS ALONG NEW ENTRANCE ROAD ONLY

SHEET TITLE:



FENCING IMPROVEMENTS 2

DESIGNED: CMT-MLI DRAWN: CMT-MLI CHECKED: CMT-MLI

PROJECT NO.: 21029403.00
DATE: JULY 29, 2022

SHEET NO. **7** REVISION


SHEET 07 OF 09 SHEETS

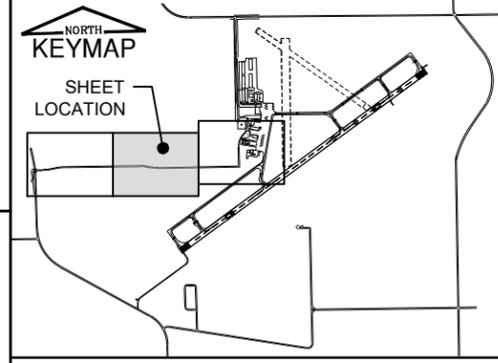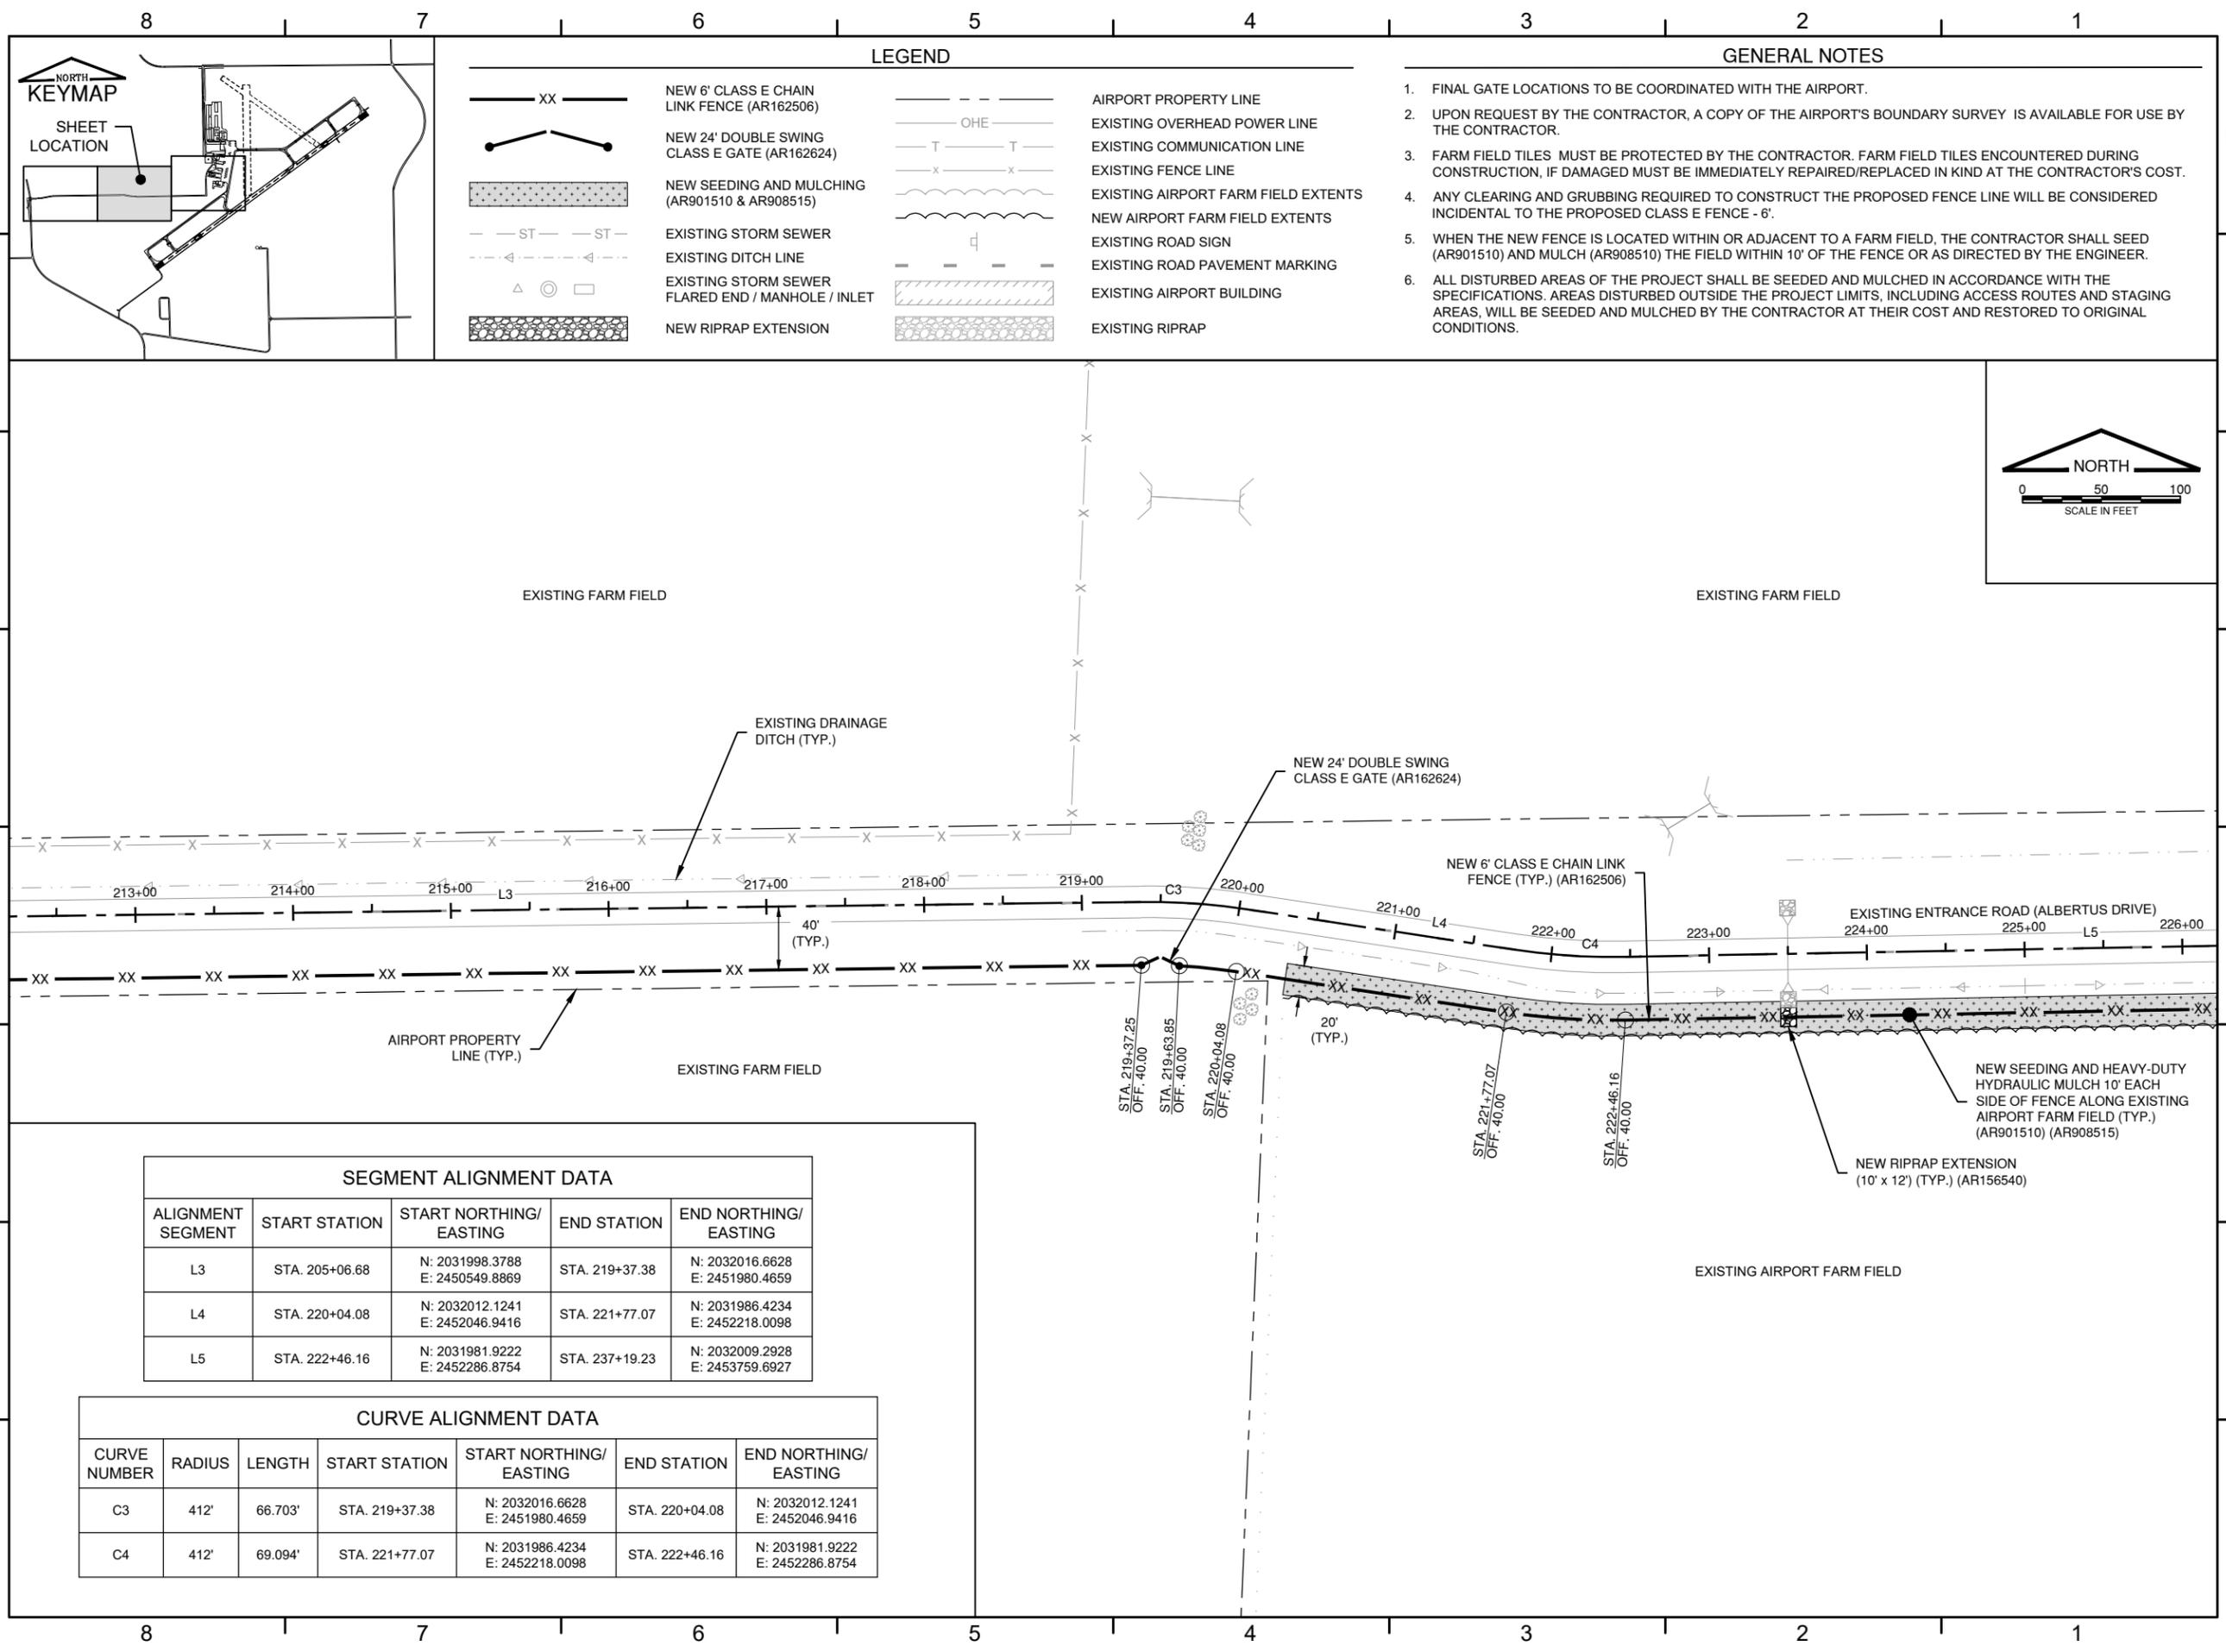

LEGEND

	NEW 6' CLASS E CHAIN LINK FENCE (AR162506)		AIRPORT PROPERTY LINE
	NEW 24' DOUBLE SWING CLASS E GATE (AR162624)		EXISTING OVERHEAD POWER LINE
	NEW SEEDING AND MULCHING (AR901510 & AR908515)		EXISTING COMMUNICATION LINE
	EXISTING STORM SEWER		EXISTING FENCE LINE
	EXISTING DITCH LINE		EXISTING AIRPORT FARM FIELD EXTENTS
	EXISTING STORM SEWER FLARED END / MANHOLE / INLET		NEW AIRPORT FARM FIELD EXTENTS
	NEW RIPRAP EXTENSION		EXISTING ROAD SIGN
			EXISTING ROAD PAVEMENT MARKING
			EXISTING AIRPORT BUILDING
			EXISTING RIPRAP

- GENERAL NOTES**
- FINAL GATE LOCATIONS TO BE COORDINATED WITH THE AIRPORT.
 - UPON REQUEST BY THE CONTRACTOR, A COPY OF THE AIRPORT'S BOUNDARY SURVEY IS AVAILABLE FOR USE BY THE CONTRACTOR.
 - FARM FIELD TILES MUST BE PROTECTED BY THE CONTRACTOR. FARM FIELD TILES ENCOUNTERED DURING CONSTRUCTION, IF DAMAGED MUST BE IMMEDIATELY REPAIRED/REPLACED IN KIND AT THE CONTRACTOR'S COST.
 - ANY CLEARING AND GRUBBING REQUIRED TO CONSTRUCT THE PROPOSED FENCE LINE WILL BE CONSIDERED INCIDENTAL TO THE PROPOSED CLASS E FENCE - 6'.
 - WHEN THE NEW FENCE IS LOCATED WITHIN OR ADJACENT TO A FARM FIELD, THE CONTRACTOR SHALL SEED (AR901510) AND MULCH (AR908510) THE FIELD WITHIN 10' OF THE FENCE OR AS DIRECTED BY THE ENGINEER.
 - ALL DISTURBED AREAS OF THE PROJECT SHALL BE SEEDED AND MULCHED IN ACCORDANCE WITH THE SPECIFICATIONS. AREAS DISTURBED OUTSIDE THE PROJECT LIMITS, INCLUDING ACCESS ROUTES AND STAGING AREAS, WILL BE SEEDED AND MULCHED BY THE CONTRACTOR AT THEIR COST AND RESTORED TO ORIGINAL CONDITIONS.

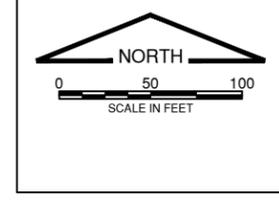

SEGMENT ALIGNMENT DATA

ALIGNMENT SEGMENT	START STATION	START NORTHING/ EASTING	END STATION	END NORTHING/ EASTING
L3	STA. 205+06.68	N: 2031998.3788 E: 2450549.8869	STA. 219+37.38	N: 2032016.6628 E: 2451980.4659
L4	STA. 220+04.08	N: 2032012.1241 E: 2452046.9416	STA. 221+77.07	N: 2031986.4234 E: 2452218.0098
L5	STA. 222+46.16	N: 2031981.9222 E: 2452286.8754	STA. 237+19.23	N: 2032009.2928 E: 2453759.6927

CURVE ALIGNMENT DATA

CURVE NUMBER	RADIUS	LENGTH	START STATION	START NORTHING/ EASTING	END STATION	END NORTHING/ EASTING
C3	412'	66.703'	STA. 219+37.38	N: 2032016.6628 E: 2451980.4659	STA. 220+04.08	N: 2032012.1241 E: 2452046.9416
C4	412'	69.094'	STA. 221+77.07	N: 2031986.4234 E: 2452218.0098	STA. 222+46.16	N: 2031981.9222 E: 2452286.8754



FREEPORT - ALBERTUS AIRPORT



FR045

FREEPORT - ALBERTUS AIRPORT
FREEPORT, IL

CITY OF FREEPORT ILLINOIS

AIP Proj: 3-17-SBGP-TBD
IL Proj: FEP-4914

APPROVED AS WORKING PLAN
BY:

REV	DATE	DESCRIPTION

PROJECT NAME:

FENCING IMPROVEMENTS ALONG NEW ENTRANCE ROAD ONLY

SHEET TITLE:



FENCING IMPROVEMENTS 3

DESIGNED: CMT-MLI DRAWN: CMT-MLI CHECKED: CMT-MLI

PROJECT NO.: 21029403.00
DATE: JULY 29, 2022

SHEET NO. **8** REVISION

SHEET 08 OF 09 SHEETS

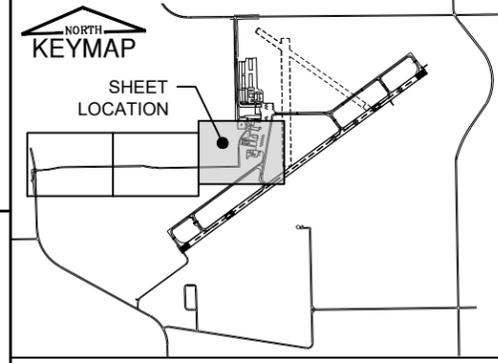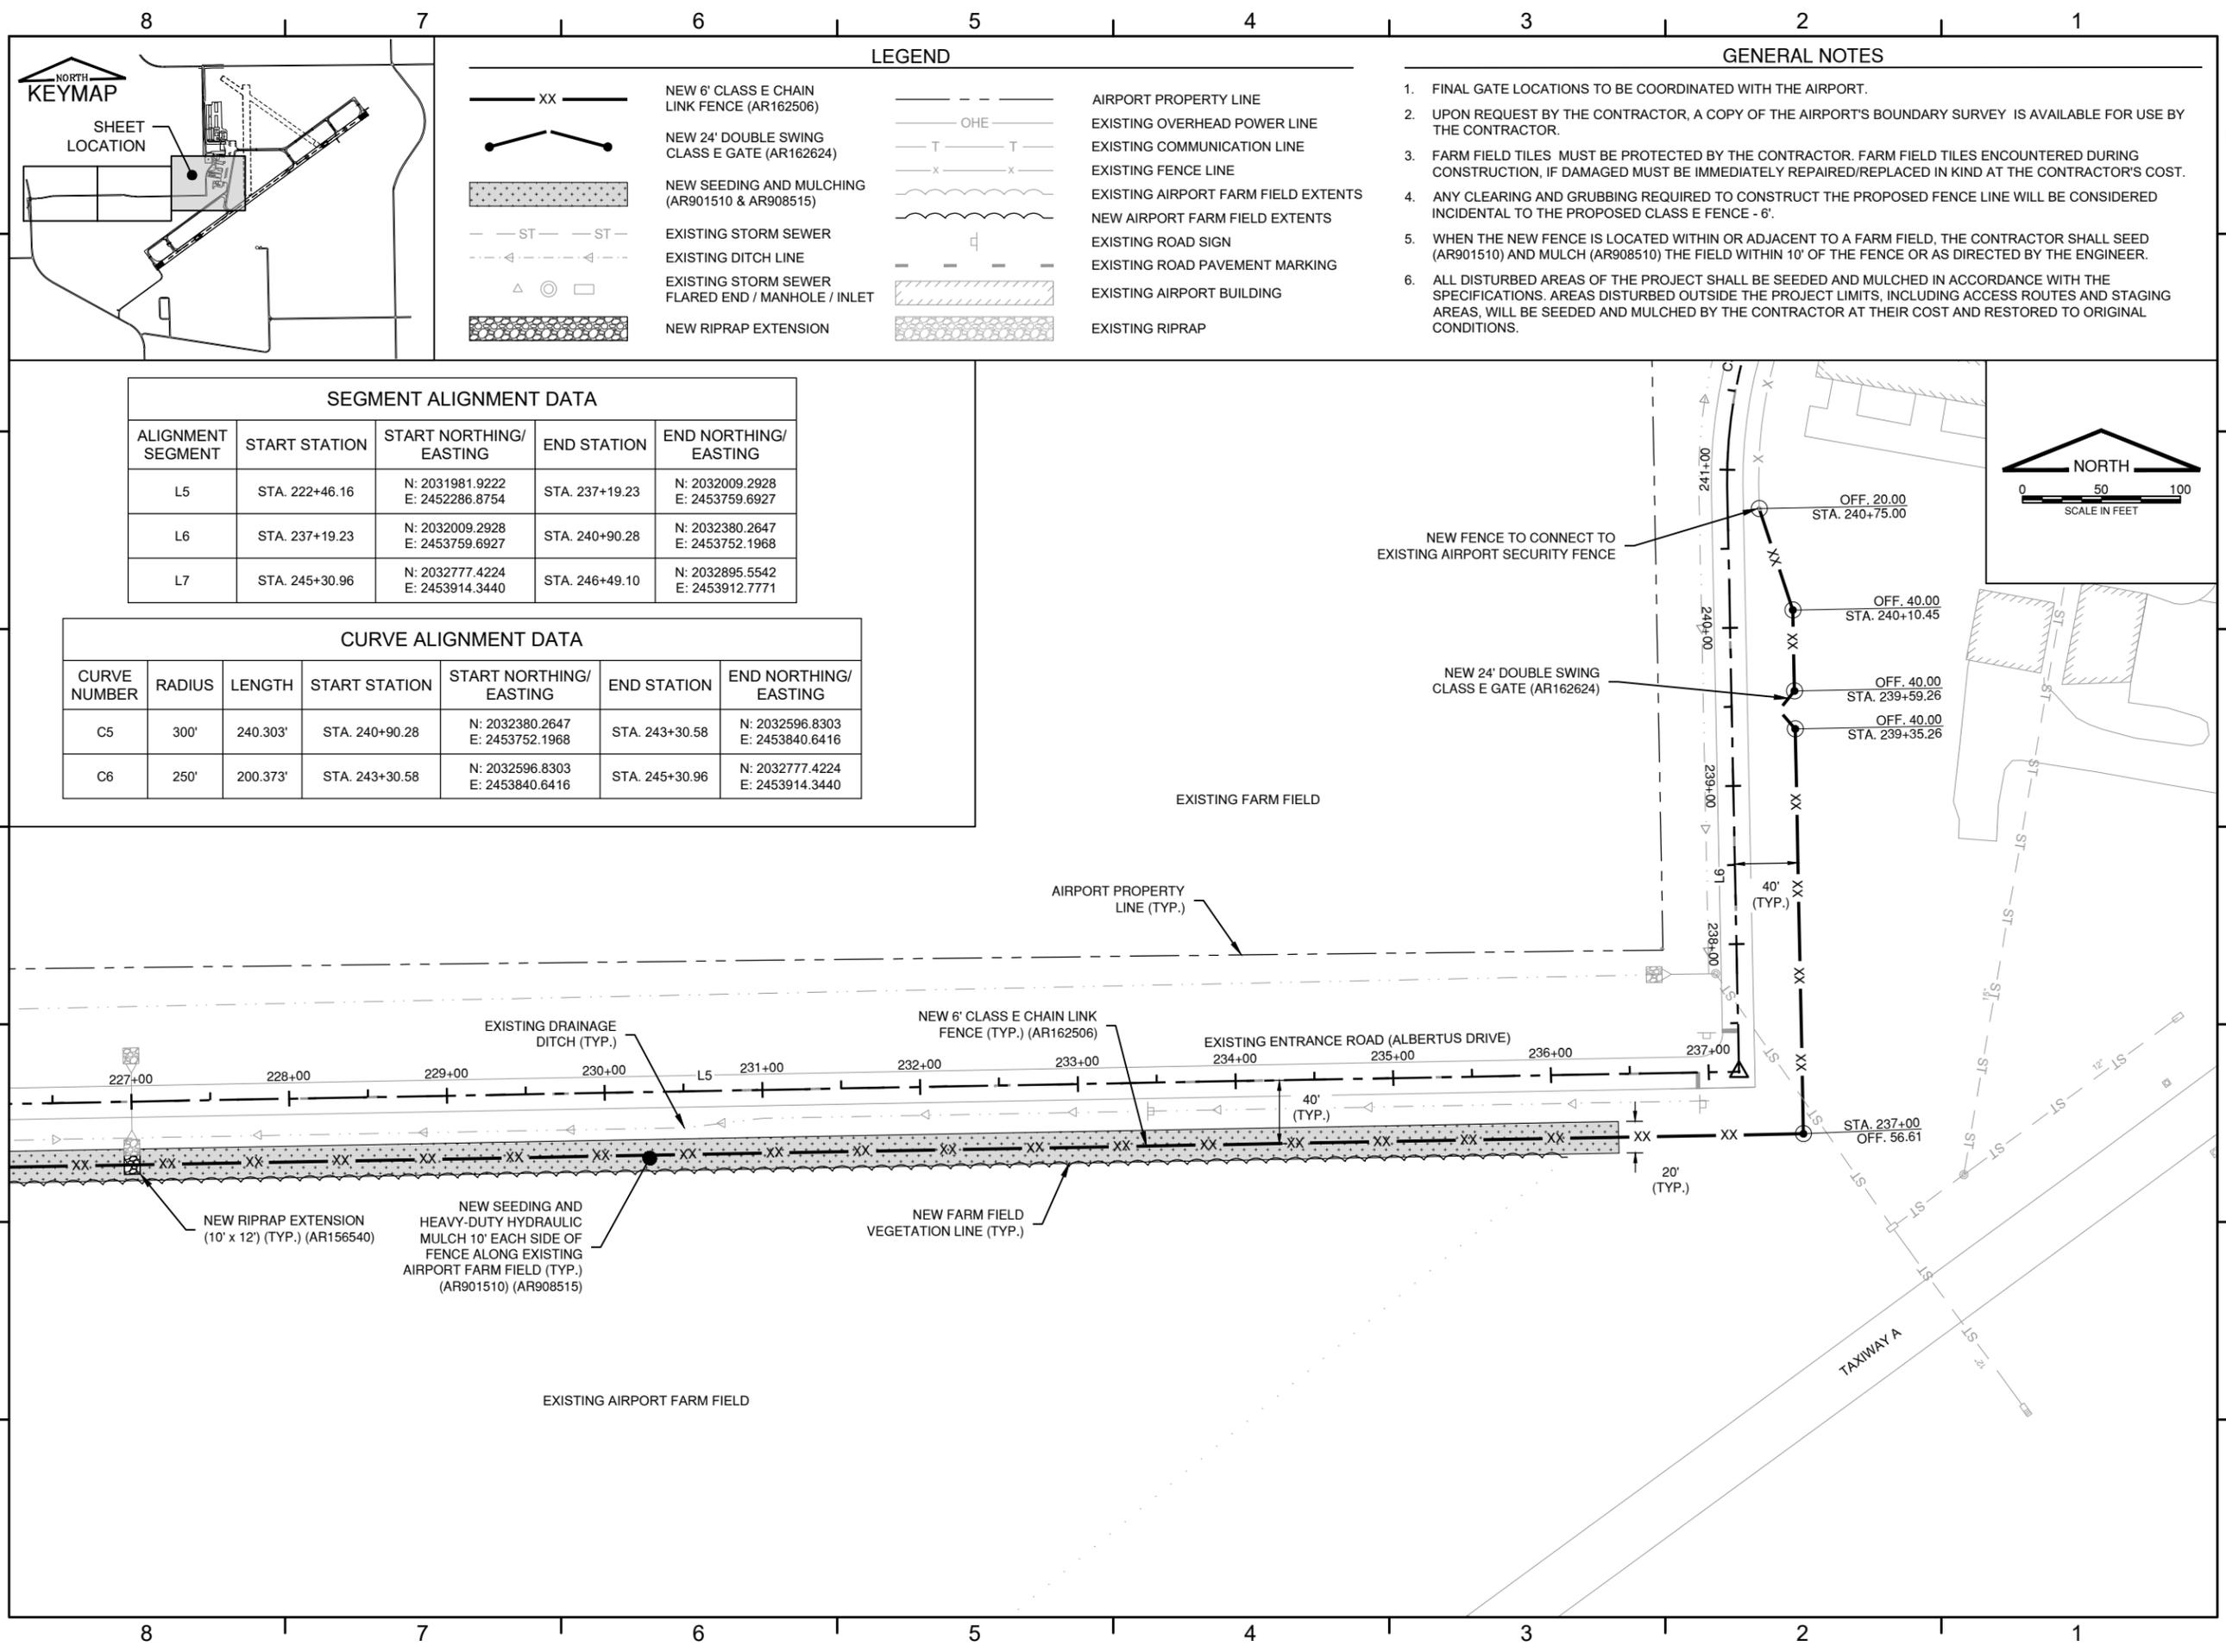

LEGEND

NEW 6' CLASS E CHAIN LINK FENCE (AR162506)	AIRPORT PROPERTY LINE
NEW 24' DOUBLE SWING CLASS E GATE (AR162624)	EXISTING OVERHEAD POWER LINE
NEW SEEDING AND MULCHING (AR901510 & AR908515)	EXISTING COMMUNICATION LINE
EXISTING STORM SEWER	EXISTING FENCE LINE
EXISTING DITCH LINE	EXISTING AIRPORT FARM FIELD EXTENTS
EXISTING STORM SEWER FLARED END / MANHOLE / INLET	NEW AIRPORT FARM FIELD EXTENTS
NEW RIPRAP EXTENSION	EXISTING ROAD SIGN
	EXISTING ROAD PAVEMENT MARKING
	EXISTING AIRPORT BUILDING
	EXISTING RIPRAP


- GENERAL NOTES**
1. FINAL GATE LOCATIONS TO BE COORDINATED WITH THE AIRPORT.
 2. UPON REQUEST BY THE CONTRACTOR, A COPY OF THE AIRPORT'S BOUNDARY SURVEY IS AVAILABLE FOR USE BY THE CONTRACTOR.
 3. FARM FIELD TILES MUST BE PROTECTED BY THE CONTRACTOR. FARM FIELD TILES ENCOUNTERED DURING CONSTRUCTION, IF DAMAGED MUST BE IMMEDIATELY REPAIRED/REPLACED IN KIND AT THE CONTRACTOR'S COST.
 4. ANY CLEARING AND GRUBBING REQUIRED TO CONSTRUCT THE PROPOSED FENCE LINE WILL BE CONSIDERED INCIDENTAL TO THE PROPOSED CLASS E FENCE - 6'.
 5. WHEN THE NEW FENCE IS LOCATED WITHIN OR ADJACENT TO A FARM FIELD, THE CONTRACTOR SHALL SEED (AR901510) AND MULCH (AR908510) THE FIELD WITHIN 10' OF THE FENCE OR AS DIRECTED BY THE ENGINEER.
 6. ALL DISTURBED AREAS OF THE PROJECT SHALL BE SEEDED AND MULCHED IN ACCORDANCE WITH THE SPECIFICATIONS. AREAS DISTURBED OUTSIDE THE PROJECT LIMITS, INCLUDING ACCESS ROUTES AND STAGING AREAS, WILL BE SEEDED AND MULCHED BY THE CONTRACTOR AT THEIR COST AND RESTORED TO ORIGINAL CONDITIONS.

SEGMENT ALIGNMENT DATA

ALIGNMENT SEGMENT	START STATION	START NORTHING/EASTING	END STATION	END NORTHING/EASTING
L5	STA. 222+46.16	N: 2031981.9222 E: 2452286.8754	STA. 237+19.23	N: 2032009.2928 E: 2453759.6927
L6	STA. 237+19.23	N: 2032009.2928 E: 2453759.6927	STA. 240+90.28	N: 2032380.2647 E: 2453752.1968
L7	STA. 245+30.96	N: 2032777.4224 E: 2453914.3440	STA. 246+49.10	N: 2032895.5542 E: 2453912.7771

CURVE ALIGNMENT DATA

CURVE NUMBER	RADIUS	LENGTH	START STATION	START NORTHING/EASTING	END STATION	END NORTHING/EASTING
C5	300'	240.303'	STA. 240+90.28	N: 2032380.2647 E: 2453752.1968	STA. 243+30.58	N: 2032596.8303 E: 2453840.6416
C6	250'	200.373'	STA. 243+30.58	N: 2032596.8303 E: 2453840.6416	STA. 245+30.96	N: 2032777.4224 E: 2453914.3440

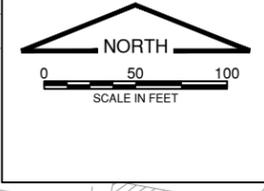



FREEPORT - ALBERTUS AIRPORT



FR045

FREEPORT - ALBERTUS AIRPORT
FREEPORT, IL

CITY OF FREEPORT ILLINOIS

AIP Proj: 3-17-SBGP-TBD
IL Proj: FEP-4914

APPROVED AS WORKING PLAN BY:

REV	DATE	DESCRIPTION

PROJECT NAME:

FENCING IMPROVEMENTS ALONG NEW ENTRANCE ROAD ONLY

SHEET TITLE:

FENCING DETAILS 1

DESIGNED: CMT-MLI DRAWN: CMT-MLI CHECKED: CMT-MLI

PROJECT NO.: 21029403.00 DATE: JULY 29, 2022

SHEET NO. 9 REVISION

SHEET 09 OF 09 SHEETS

