
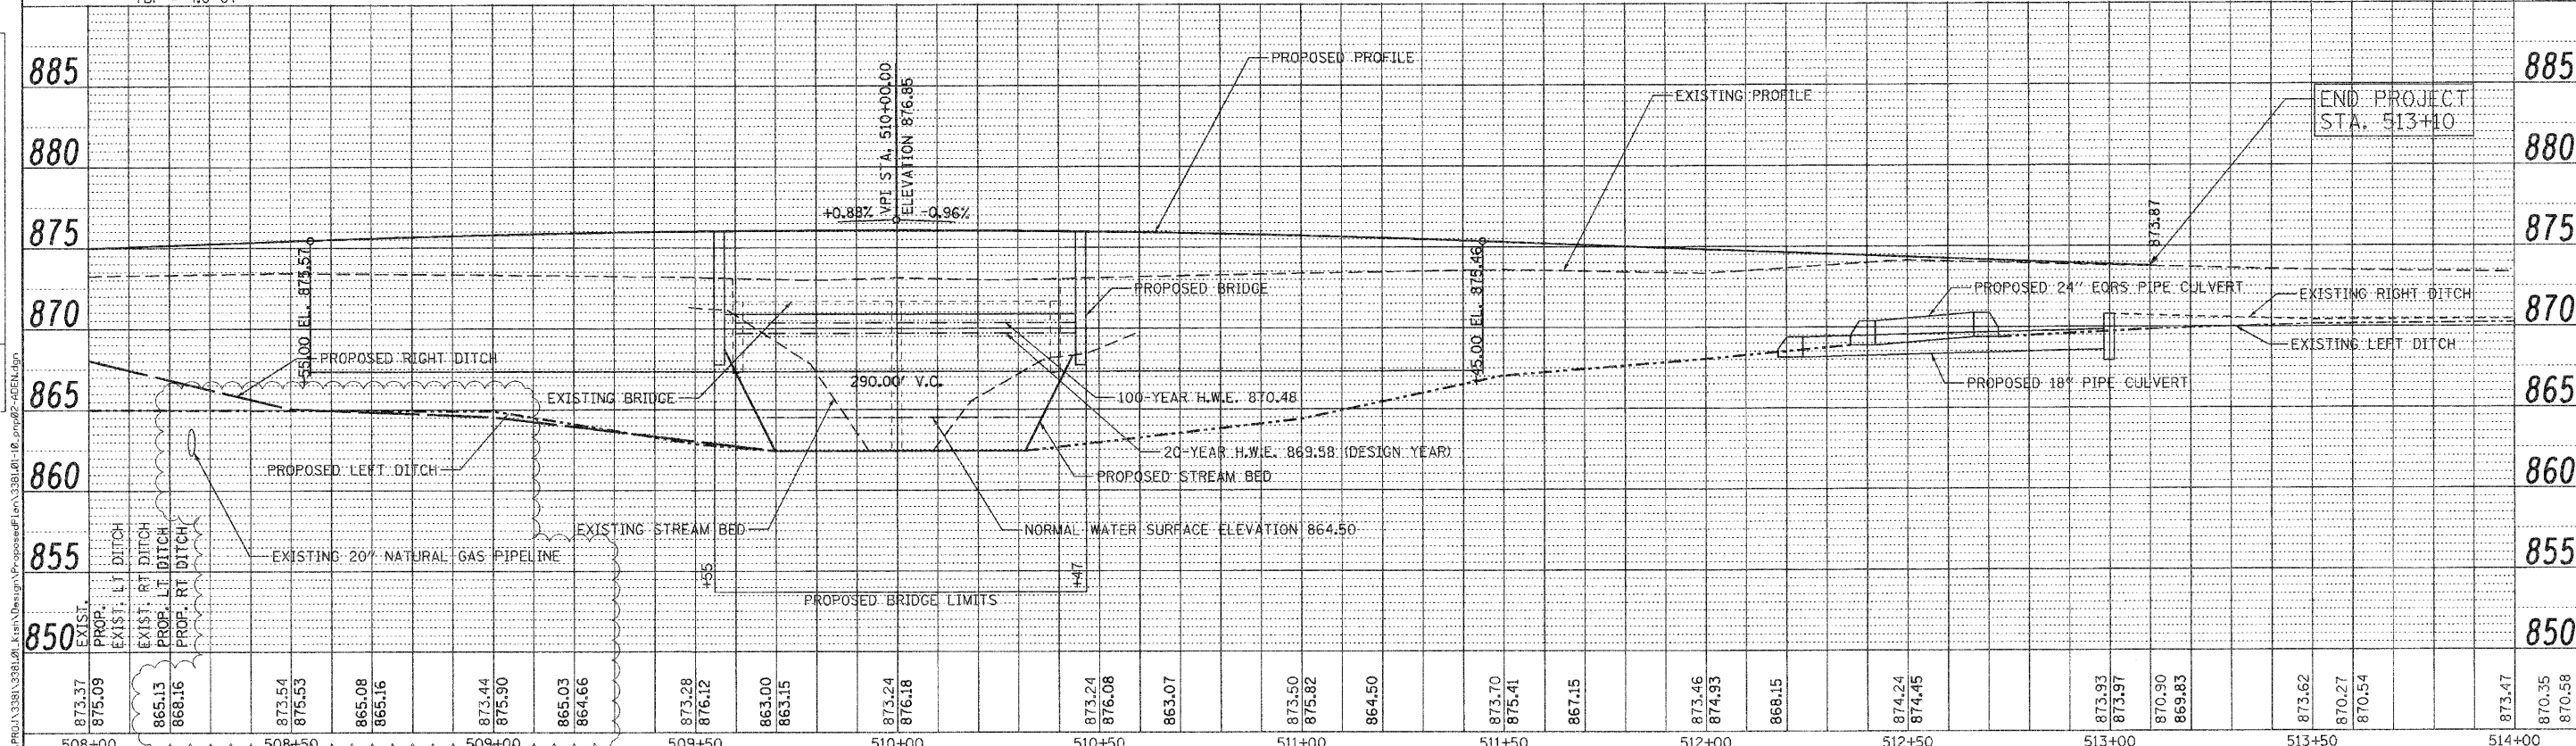


PLAN	DATE	BY
REVISION		
NOTED		
ALIGNED		
FILE NAME		

PROFILE	DATE	BY
REVISION		
NOTED		
ALIGNED		
FILE NAME		

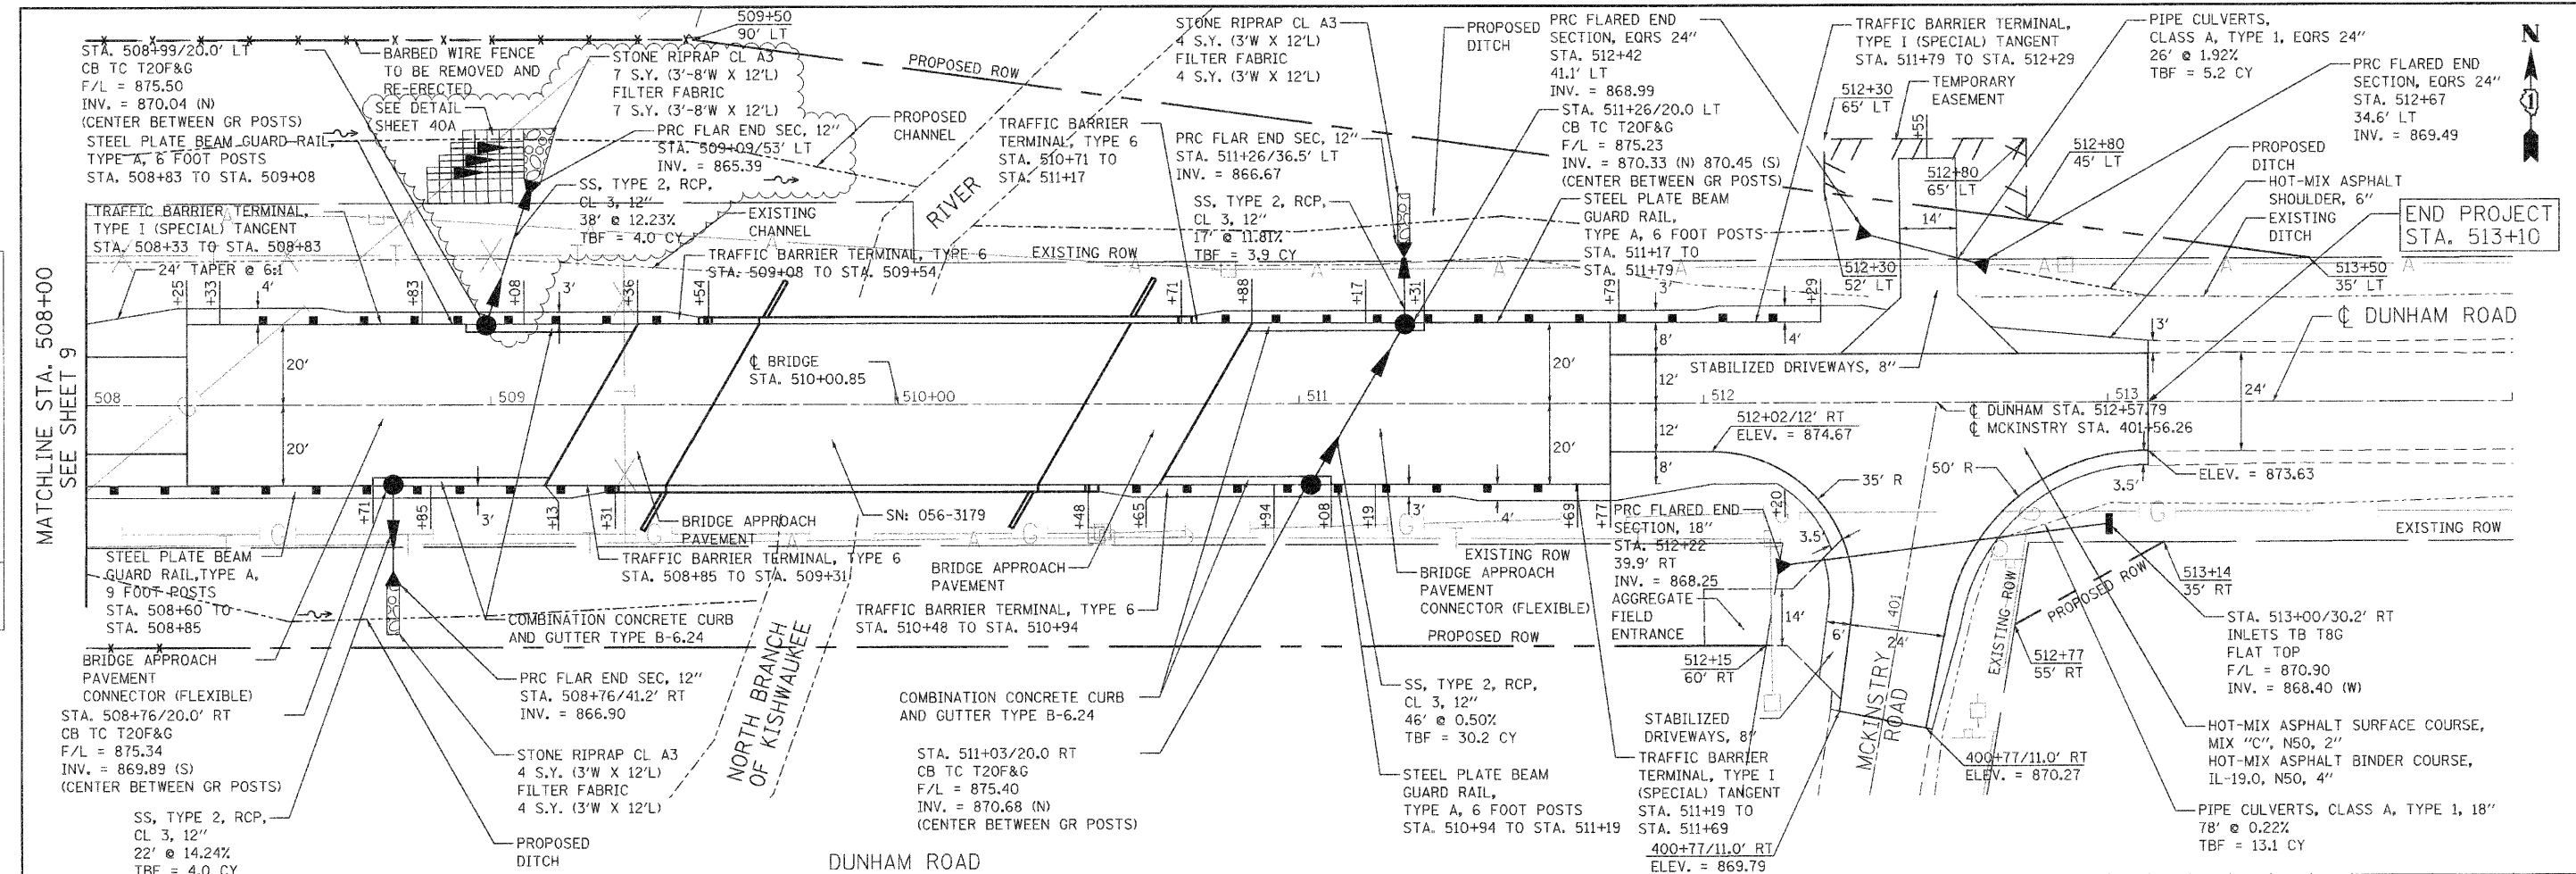

 Ciorba Group, Inc. CONSULTING ENGINEERS 5507 North Cumberland Avenue, Suite 402 Chicago, Illinois 60656 Tel. 773.775.4009 Fax 773.775.4014	USER NAME = cgitowski	DESIGNED = CLG	REVISED = 8/02/2010	MCHENRY COUNTY DIVISION OF TRANSPORTATION	Revised 10-27-10 PROPOSED PLAN AND PROFILE	F.A.S. RTE.	SECTION	COUNTY	TOTAL SHEETS	SHEET NO.
	PLOT SCALE = 20.0000' / IN.	DRAWN = EPS	REVISED = 10/21/2010			1233	06-00321-00-BR	MCHENRY	48	10
	PLOT DATE = 10/21/2010	CHECKED = MJL	REVISED =			CONTRACT NO. 63516				
				SCALE: 1" = 20'	SHEET NO.	OF	SHEET'S	STA.	TO STA.	
				FED. ROAD DIST. NO. 1 ILLINOIS FED. AID PROJECT						

Ciorba Group, Inc. CONSULTING ENGINEERS 5507 North Cumberland Avenue, Suite 402 Chicago, Illinois 60656 Tel. 773.775.4009 Fax 773.775.4014	USER NAME = cgotowski PLOT SCALE = 20.0000' / IN. PLOT DATE = 10/21/2010	DESIGNED - CLG DRAWN - EPS CHECKED - MJL DATE = 6/18/2010	REVISED - 8/02/2010 REVISED - 10/21/2010 REVISED - REVISED -	MCHENRY COUNTY DIVISION OF TRANSPORTATION	Revised 10-27-10 PROPOSED PLAN AND PROFILE	F.A.S. RTE. 1233 SECTION 06-00321-00-BR COUNTY MCHENRY TOTAL SHEETS 48 SHEET NO. 10 CONTRACT NO. 63516	SCALE: 1" = 20' SHEET NO. OF SHEETS STA. TO STA.	FED. ROAD DIST. NO. 1 ILLINOIS FED. AID PROJECT
---	--	--	---	--	--	---	---	---