



STAGE II TRAFFIC CONTROL

 

STAGE II NOTES


1. RELOCATE SIGNS, TEMPORARY BARRIERS, ETC IN ACCORDANCE WITH TRAFFIC CONTROL STANDARD 701321 AND AS SHOWN ON THIS PLAN.
2. PLACE TEMPORARY PAVEMENT MARKING LINE TO ALLOW FOR A 11'-6" DRIVING LANE. REMOVE ANY CONFLICTING STRIPING.
3. REMOVE THE STAGE II PORTION OF THE EXISTING STRUCTURE, PAVEMENT, GUARDRAIL AND PAVED SHOULDER.
4. CONSTRUCT THE STAGE II PORTION OF THE NEW BRIDGE AND TEMPORARY RAMPS.
5. REMOVE TEMPORARY BARRIERS, SIGNALS, WORK ZONE PAVEMENT MARKING, AND SIGNS ASSOCIATED WITH TRAFFIC CONTROL STANDARD 701321.
6. RESURFACE ROADWAY UTILIZING TRAFFIC CONTROL STANDARD 701201.
7. CONSTRUCT SEEDING AND EROSION CONTROL BLANKET.

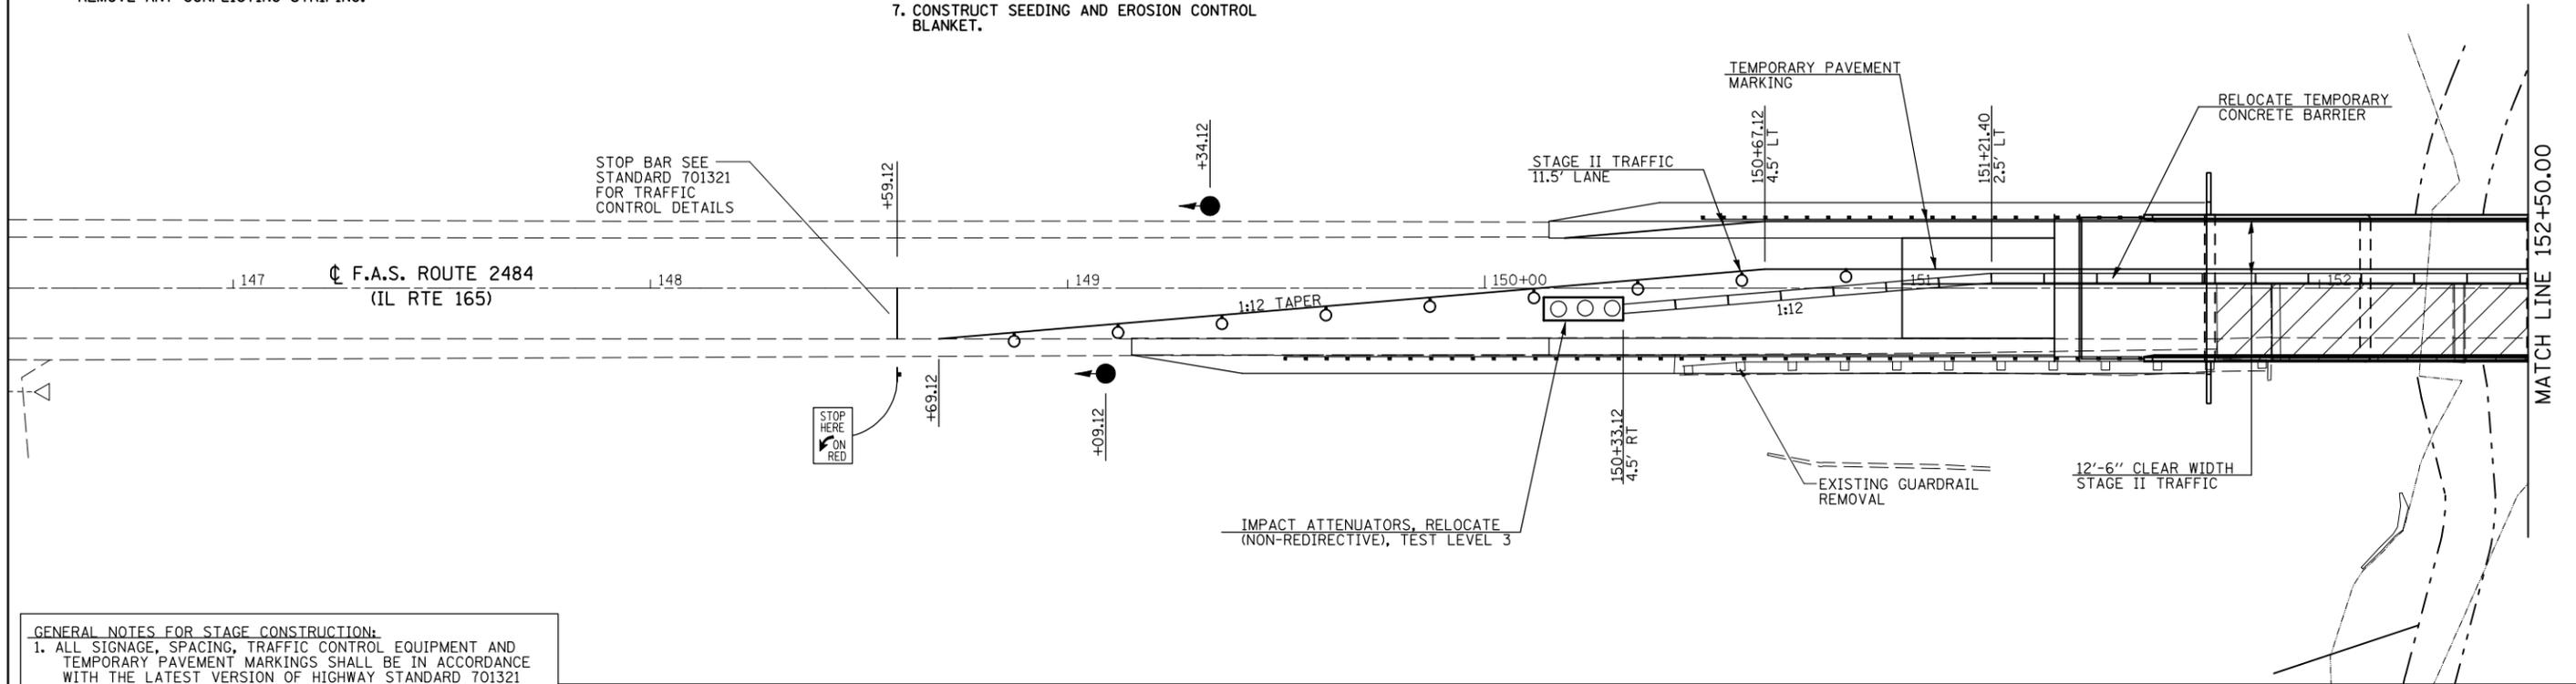

GENERAL NOTES FOR STAGE CONSTRUCTION:

1. ALL SIGNAGE, SPACING, TRAFFIC CONTROL EQUIPMENT AND TEMPORARY PAVEMENT MARKINGS SHALL BE IN ACCORDANCE WITH THE LATEST VERSION OF HIGHWAY STANDARD 701321 AND SHALL BE INCLUDED IN THE CONTRACT UNIT PRICE EACH FOR TRAFFIC CONTROL AND PROTECTION STANDARD 701321.
2. ALL TEMPORARY BRIDGE TRAFFIC SIGNALS FOR CONSTRUCTION WILL BE MEASURED AS 1 (ONE) UNIT.
3. BARRIER OFFSETS ARE FROM THE CENTER OF THE BARRIER.
4. SEE BRIDGE PLANS FOR ADDITIONAL DETAILS.
5. STOP BARS TO BE LOCATED PER STD. 701321.

STAGE II TRAFFIC CONTROL

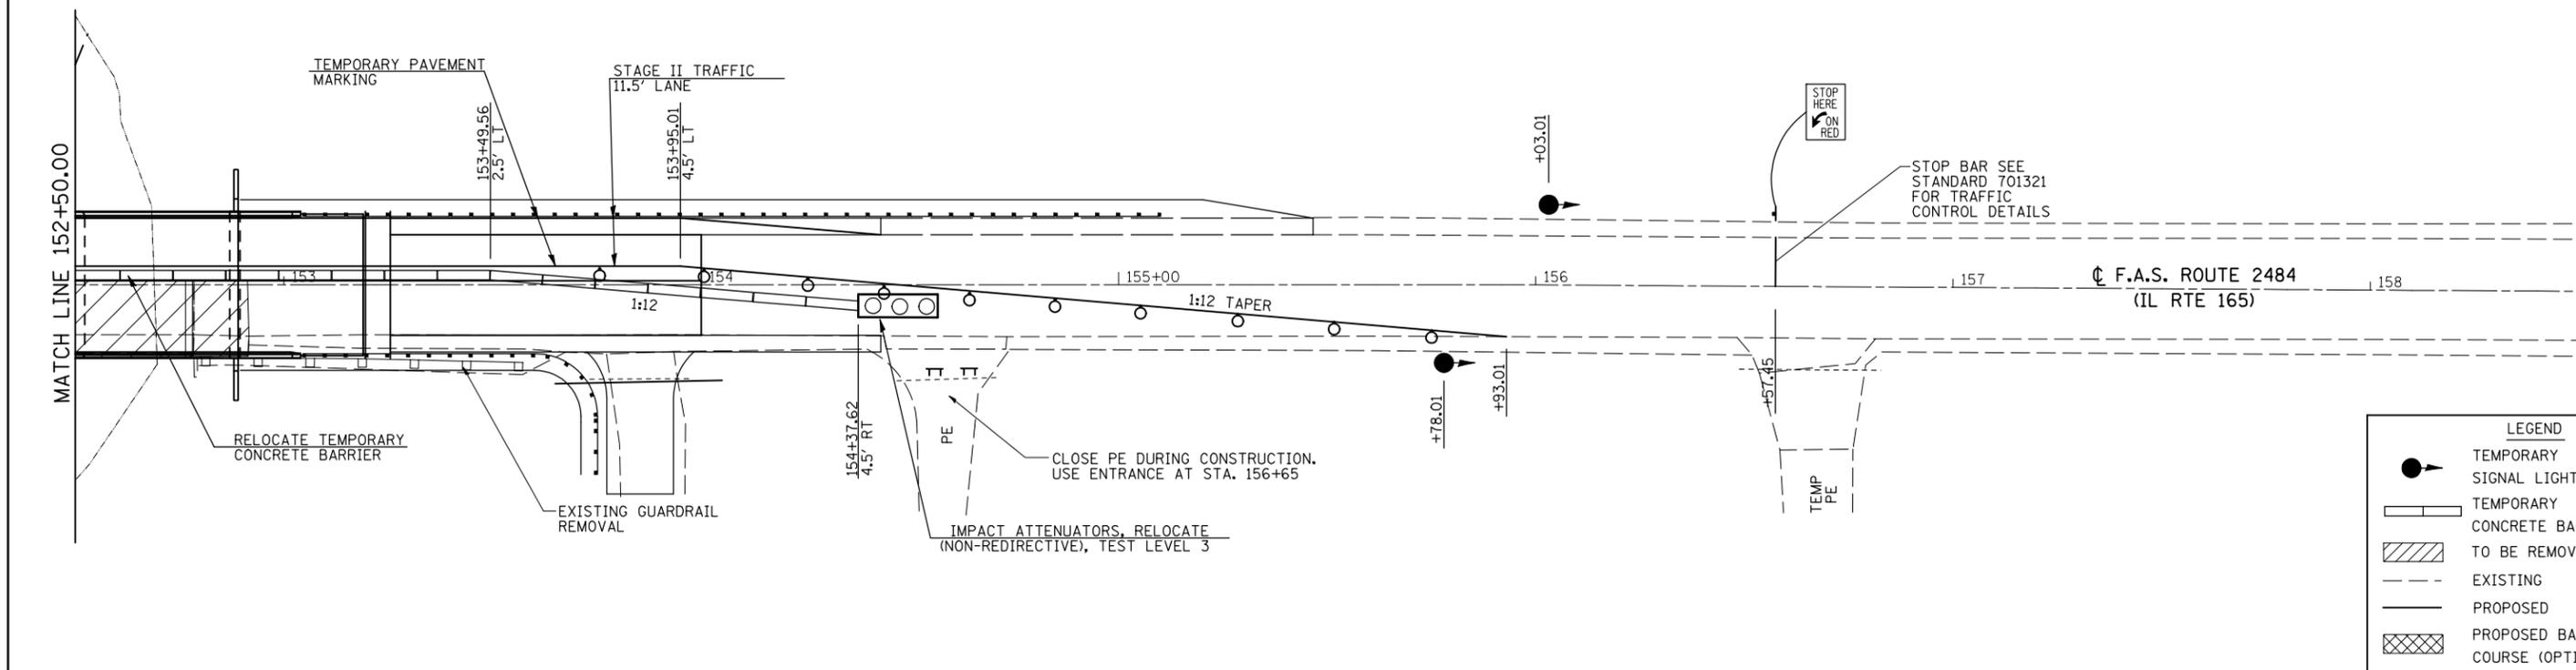

LEGEND			
	TEMPORARY SIGNAL LIGHT		
	TEMPORARY CONCRETE BARRIER		
	TO BE REMOVED		
	EXISTING		
	PROPOSED		
	PROPOSED BASE COURSE (OPTION)		

FILE NAME =	USER NAME = keysrb	DESIGNED -	REVISED -	STATE OF ILLINOIS DEPARTMENT OF TRANSPORTATION	STAGE II CONSTRUCTION			F.A.S. RTE. =	SECTION =	COUNTY =	TOTAL SHEETS =	SHEET NO. =
ct:\pw\work\pmsdot\keysrb\10110114\0570612-sh2-staging.dgn		DRAWN -	REVISED -		2484	124BR-1	MCLEAN	55	14			
PLOT SCALE = 39.9471' / IN.		CHECKED -	REVISED -		CONTRACT NO. 70612							
PLOT DATE = 8/10/2010		DATE -	REVISED -		SCALE: NONE	SHEET NO. 2 OF 2 SHEETS	STA. TO STA.	FED. ROAD DIST. NO.	ILLINOIS FED. AID PROJECT			