




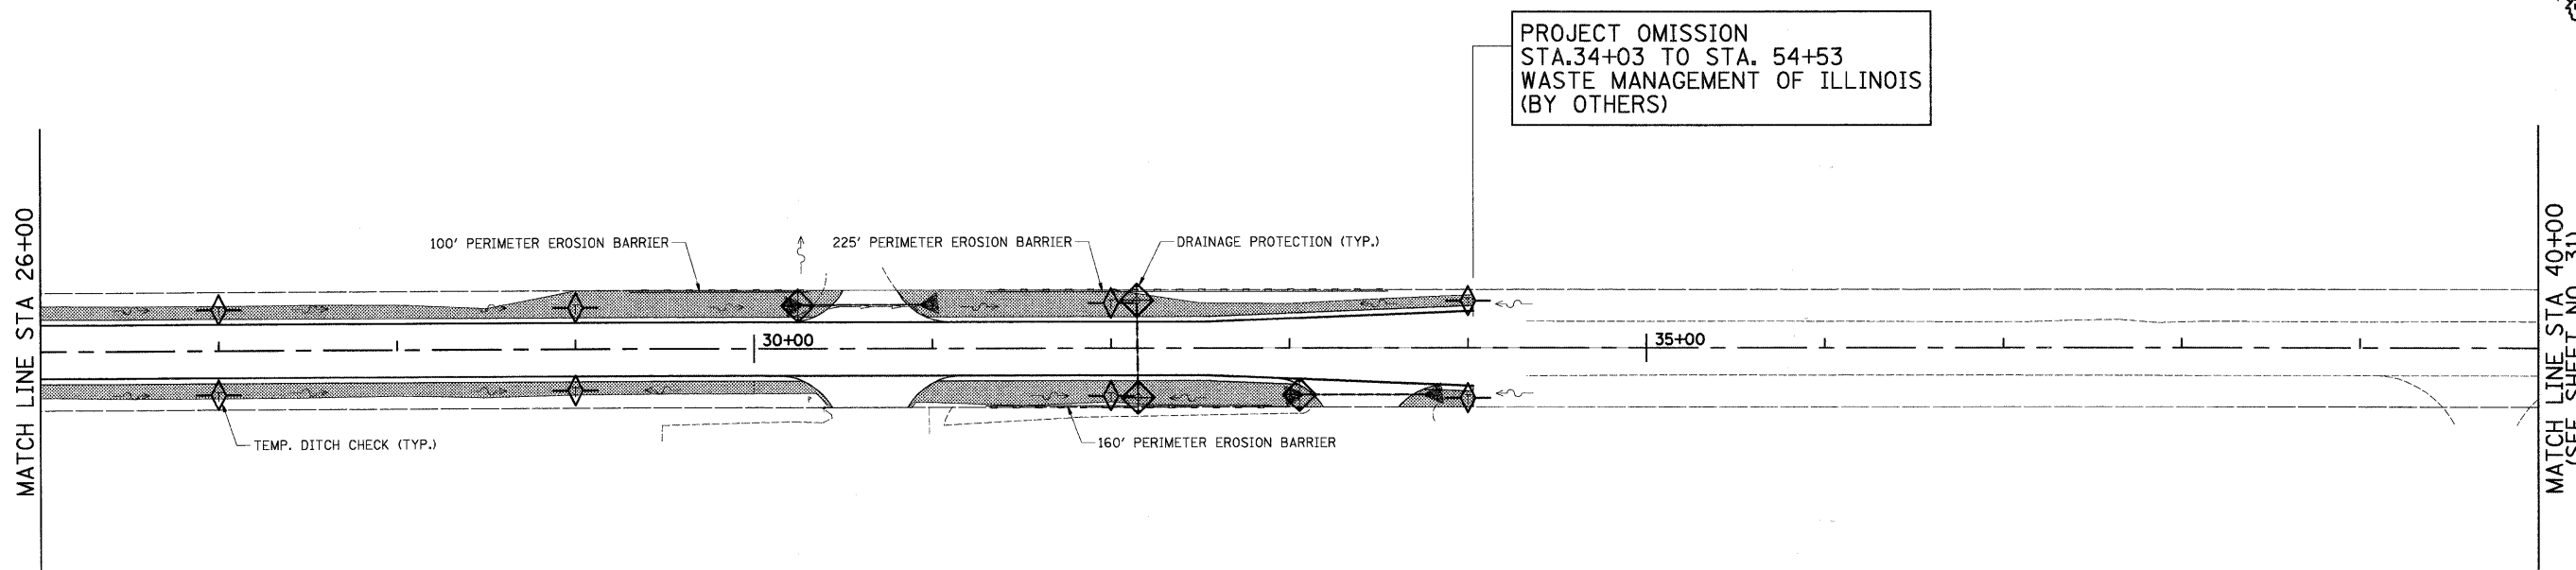


LEGEND

	SEEDING CLASS 2A
	TEMPORARY DITCH CHECK
	DITCH FLOW
	PERIMETER EROSION BARRIER
	DRAINAGE PROTECTION (PAID FOR AS PERIMETER EROSION BARRIER) (INSTALL PER IDOT STD. 280001-04)



FILE NAME = j:\2211\oad\sheet\2211-sht-ecl.dgn	USER NAME = ara	DESIGNED - RJD	REVISED -
		DRAWN - ARA	REVISED -
		CHECKED - GAB	REVISED -
		DATE - 5-28-09	REVISED -

**STATE OF ILLINOIS
DEPARTMENT OF TRANSPORTATION**

**LANDSCAPING AND EROSION CONTROL PLAN
VIRGINIA ROAD**

SCALE: 1"=50' SHEET NO. 1 OF 3 SHEETS STA. 13+29 TO STA. 40+00

F.A. RTE. 0121	SECTION 03-00362-00-PV	COUNTY MCHENRY	TOTAL SHEETS 54	SHEET NO. 30
FED. ROAD DIST. NO. ILLINOIS FED. AID PROJECT: M-9003(255)			CONTRACT NO. 63195	