
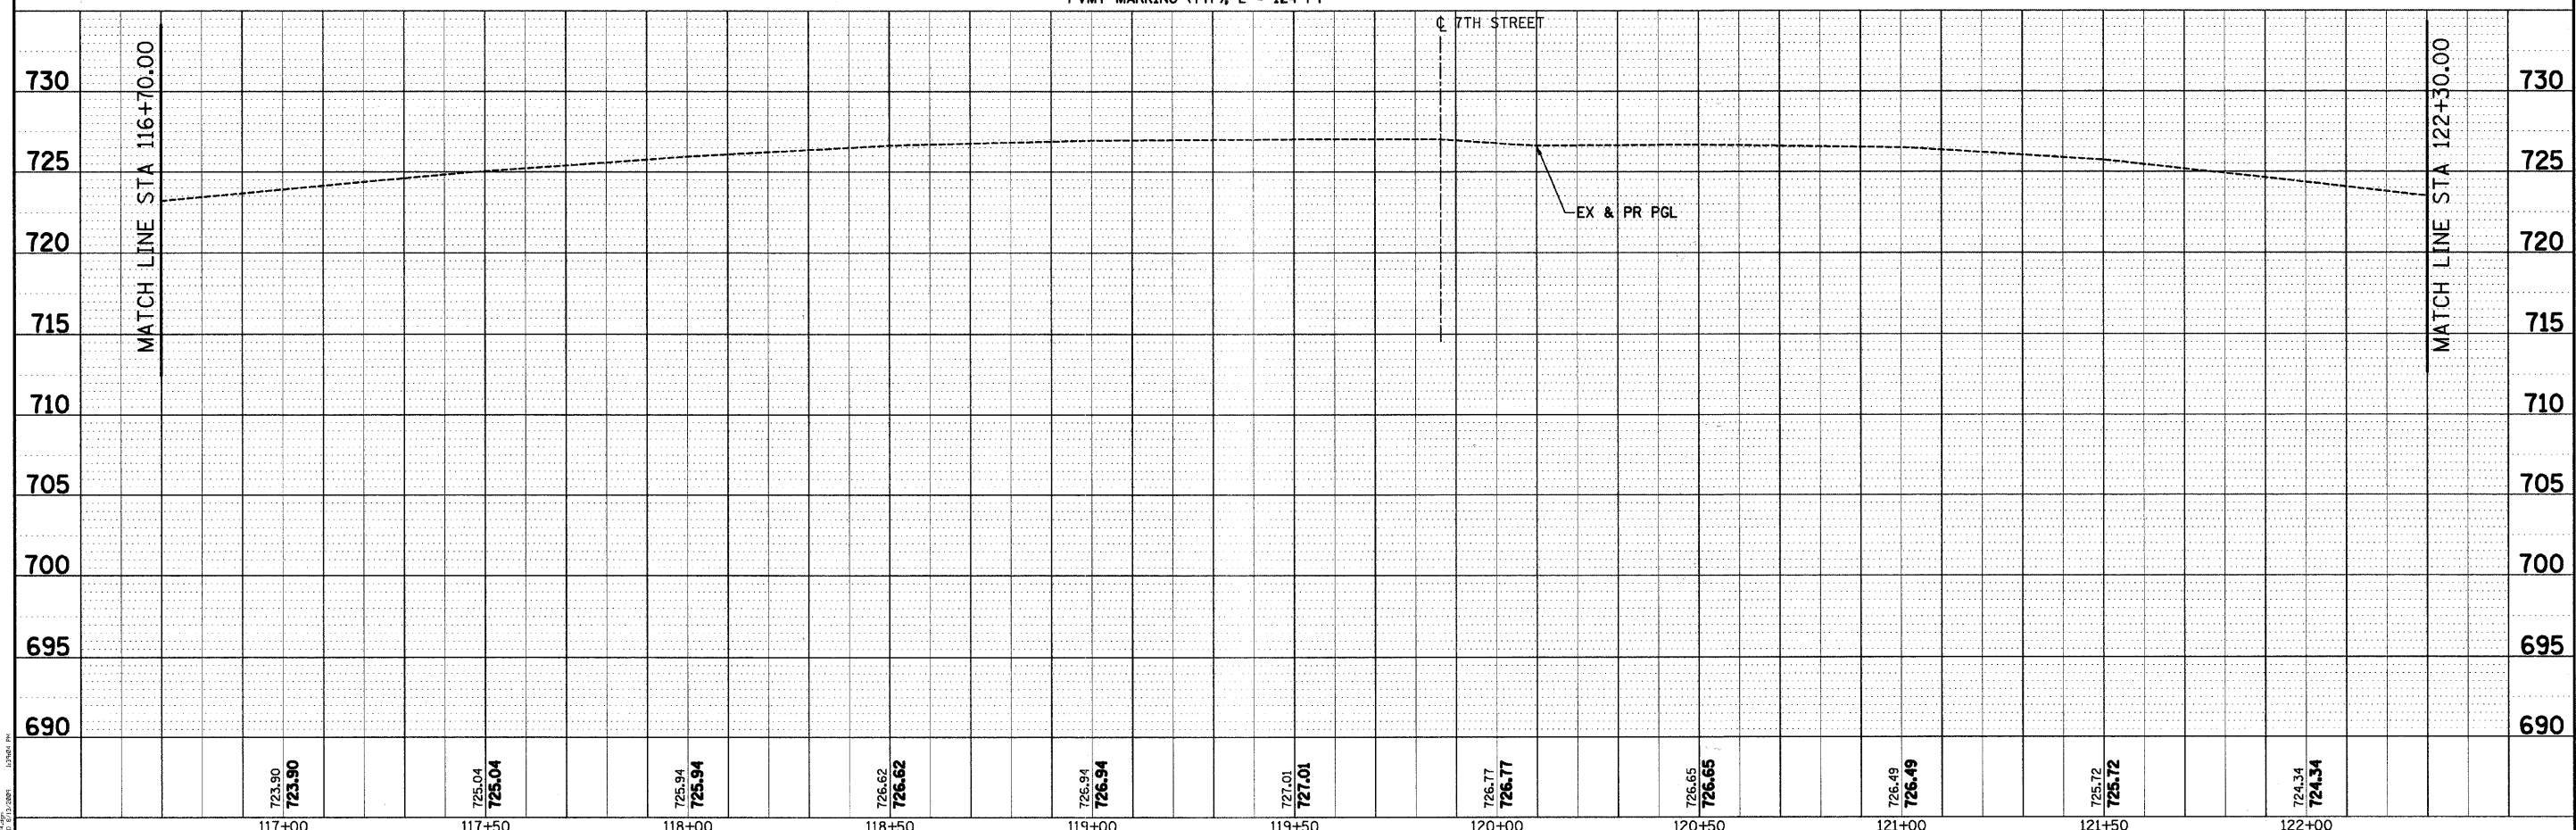


PLAN	SURVEYED	DATE
	PLOTTED	BY
	GRADES CHECKED	
	STRUCTURE NOTATIONS CHECKED	
	NOTE BOOK NO.	
	CADD FILE NAME	

PROFILE	RECHECKED	DATE
	PLOTTED	BY
	GRADES CHECKED	
	STRUCTURE NOTATIONS CHECKED	
	NOTE BOOK NO.	
	CADD FILE NAME	

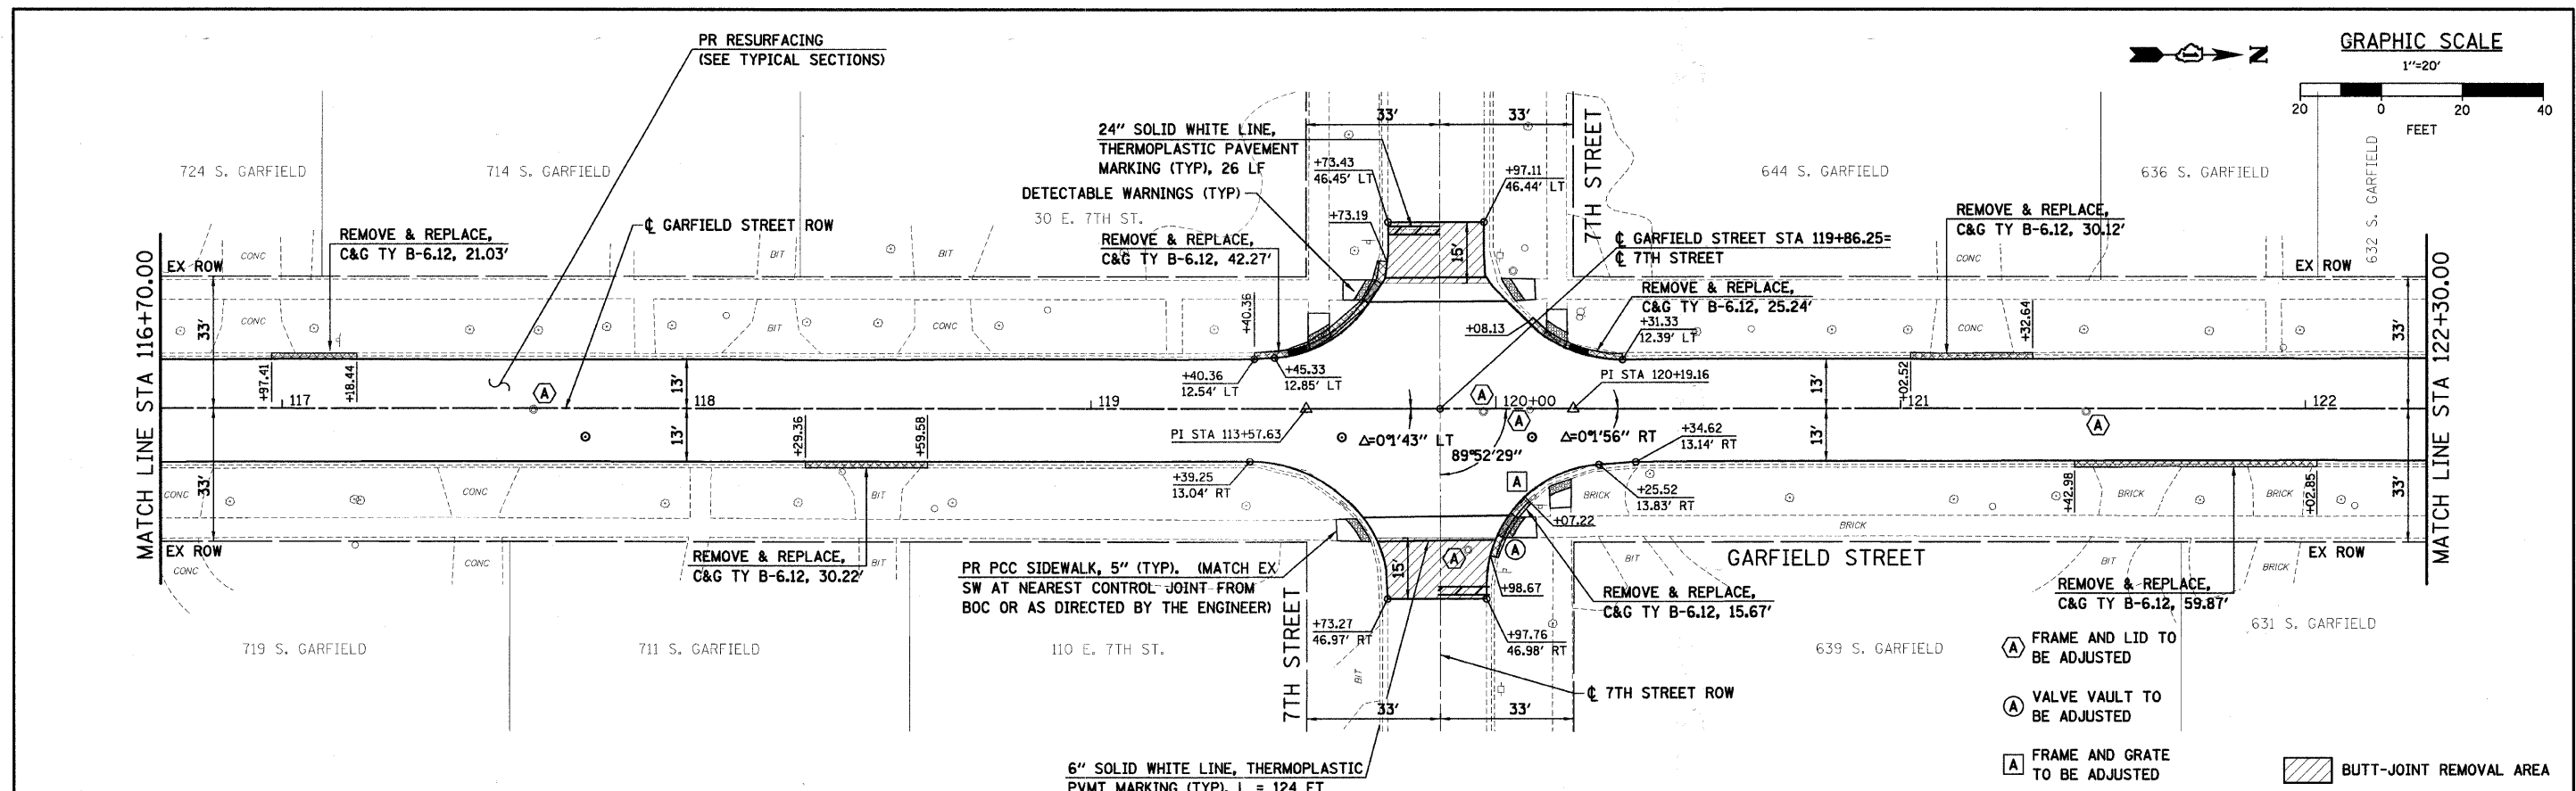

723.90 723.90	725.04 725.04	725.94 725.94	726.62 726.62	726.94 726.94	727.01 727.01	726.77 726.77	726.65 726.65	726.49 726.49	725.72 725.72	724.34 724.34
117+00	117+50	118+00	118+50	119+00	119+50	120+00	120+50	121+00	121+50	122+00

SEC Group, Inc.
 Engineering
 Planning
 Landscape Architecture
 McHenry • Yorkville • New Lenox • Chicago
 www.secgroupinc.com

USER NAME = sjohnson	DESIGNED -	REVISED -
DRAWN - SVJ	CHECKED - GT	DATE - 8/13/09

**VILLAGE OF HINSDALE
 DUPAGE COUNTY, ILLINOIS
 GARFIELD STREET, FIRST STREET, & PARK AVENUE**

**GARFIELD STREET
 ROADWAY PLAN AND PROFILE**

SCALE: 1"=20' SHEET NO. 11 OF 65 SHEETS STA. 116+70.00 TO STA. 122+30.00

F.A.V. R.T.E. 2678	SECTION NO. 08-00086-00-RS	COUNTY DUPAGE	TOTAL SHEETS 65	SHEET NO. 11
FED. ROAD DIST. NO. ILLINOIS FED. AID PROJECT			CONTRACT NO. 63297	