
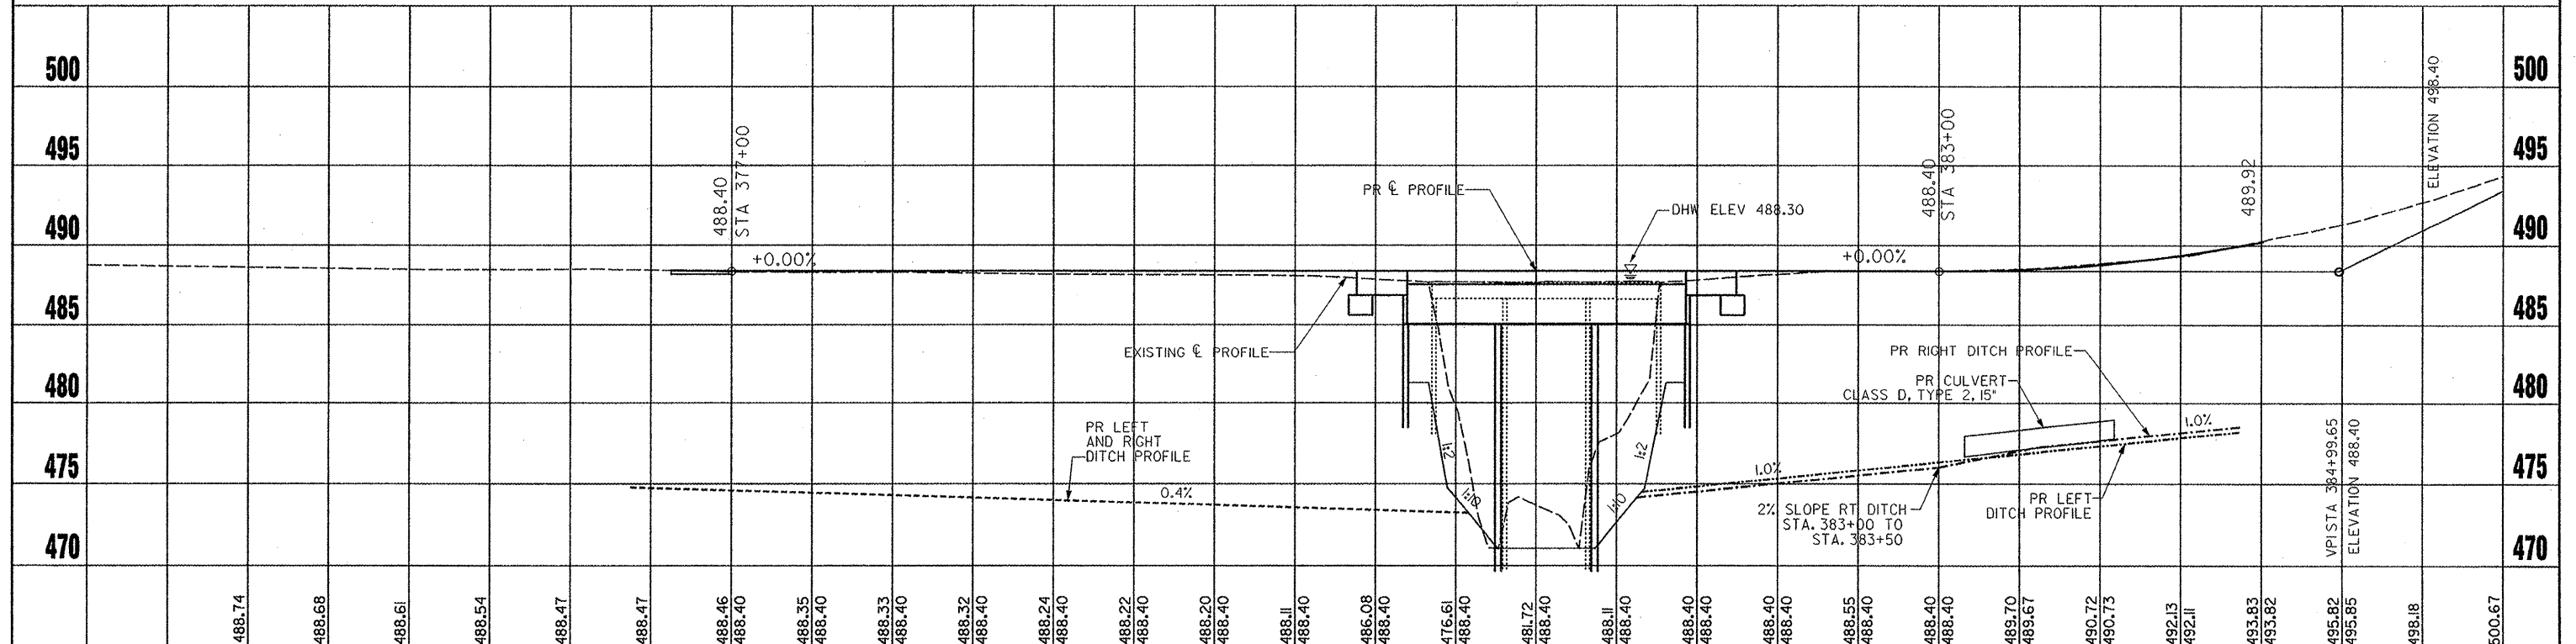


T19N, R7E, Sec 26 4TH PM

 

374+00		375+00		376+00		377+00		378+00		379+00		380+00		381+00		382+00		383+00		384+00		385+00											
FILE NAME = 8 pp1.dgn		USER NAME =		DESIGNED - GWM		REVISED -		STATE OF ILLINOIS DEPARTMENT OF TRANSPORTATION										PLAN AND PROFILE						F.A.U. RTE.	SECTION		COUNTY	TOTAL SHEETS	SHEET NO.				
				DRAWN - ALP		REVISED -																		6658	(2C-15D-BR) BR		PEDRIA	49	8				
		PLOT SCALE = 40'		CHECKED - DEA/ENC		REVISED -																		CONTRACT NO. 68478					ILLINOIS FED. AID PROJECT				
		PLOT DATE = 07/29/09		DATE - 07/29/09		REVISED -																											
		SCALE:		SHEET NO. OF SHEETS		STA. TO STA.																											