


STATE OF ILLINOIS
DEPARTMENT OF TRANSPORTATION

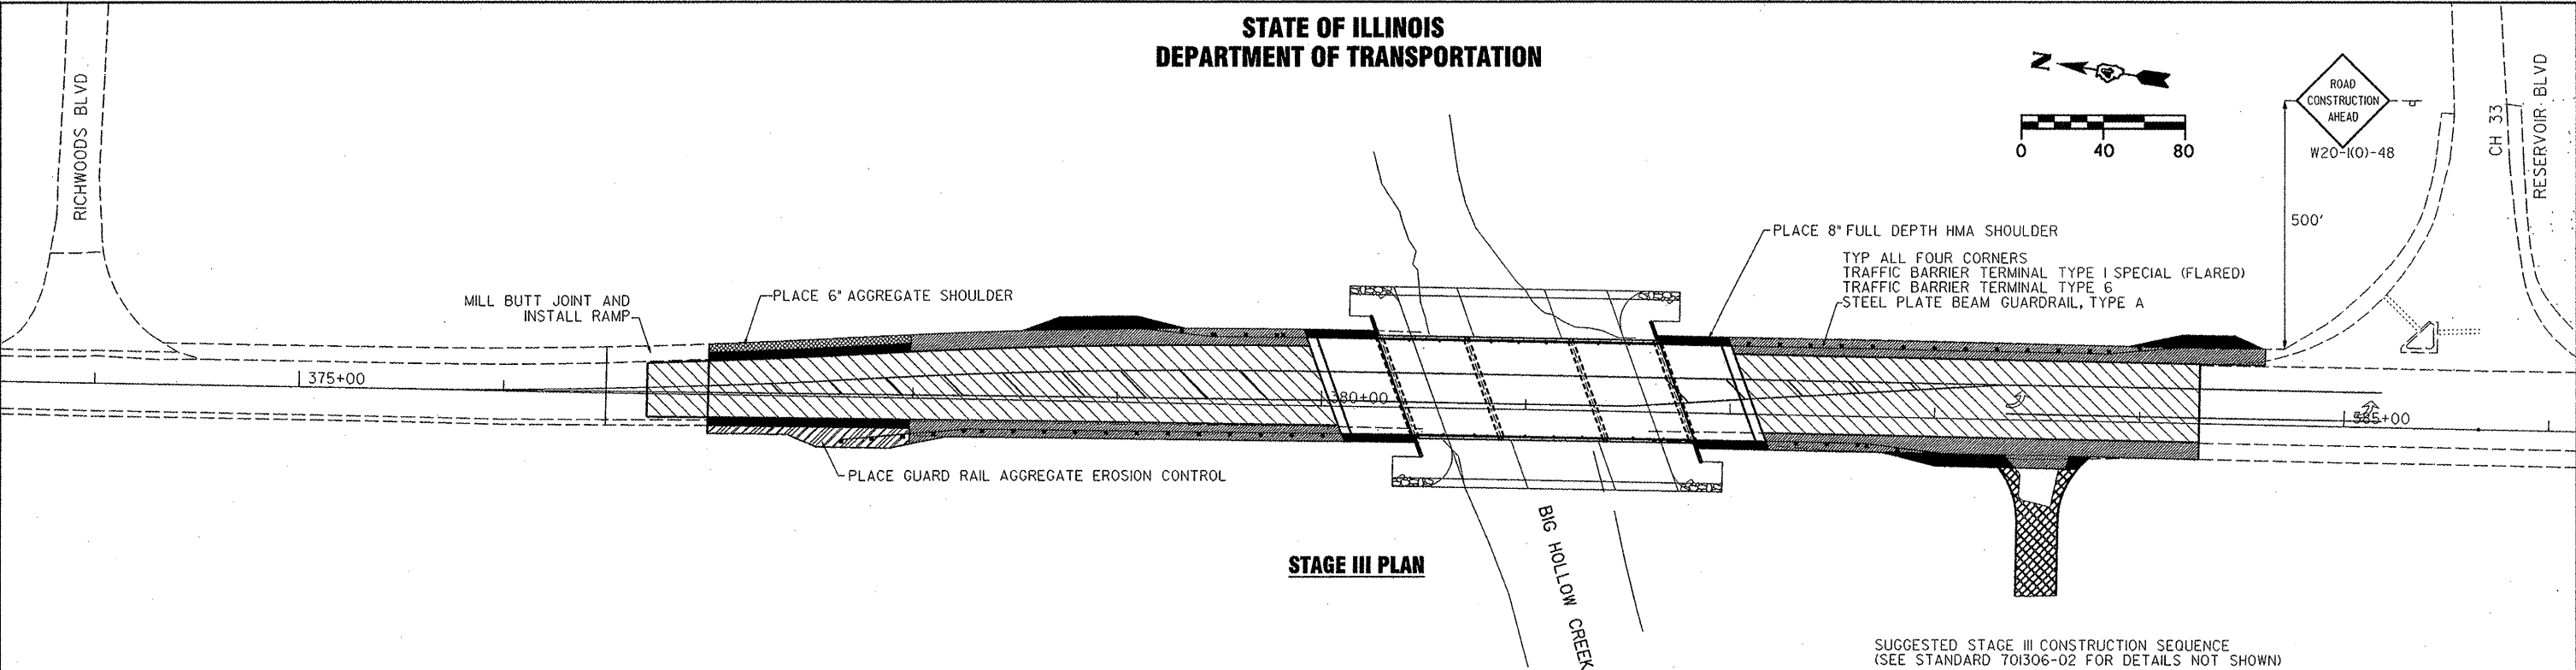

STAGE III PLAN

- MILL AND SURFACE SHOULDERS
- MILL AND SURFACE PAVEMENT
- PLACE 6 1/2" FULL DEPTH HMA WITH 1 1/2" HMA SHOULDERS
- PLACE 6" AGGREGATE SHOULDER
- PLACE GUARDRAIL AGGREGATE EROSION CONTROL
- PLACE AGGREGATE SURFACE COURSE, TYPE B, 1 1/2"

SUGGESTED STAGE III CONSTRUCTION SEQUENCE
(SEE STANDARD 701306-02 FOR DETAILS NOT SHOWN)

1. REMOVE TEMPORARY CONCRETE BARRIER, IMPACT ATTENUATORS, AND TEMPORARY SIGNALS.
2. REMOVE STAGE 2 TEMPORARY PAVEMENT MARKINGS; INSTALL TEMPORARY PAVEMENT MARKINGS.
3. MILL BUTT JOINT AND INSTALL TEMPORARY RAMP.
4. MILL 1 1/2" EXISTING PAVEMENT AND SHOULDER.
5. PLACE 6 1/2" FULL DEPTH HMA.
6. PLACE 1 1/2" HMA SURFACE AND SHOULDER.
7. PLACE AGGREGATE SURFACE COURSE, TYPE B, 1 1/2"
8. PLACE 6" AGGREGATE SHOULDER.
9. PLACE GUARDRAIL AGGREGATE EROSION CONTROL.
10. INSTALL GUARDRAIL, AND TERMINALS.
11. REMOVE TEMPORARY PAVEMENT MARKINGS AND PLACE PAVEMENT MARKINGS.
12. INSTALL GUARDRAIL MARKERS AND TERMINAL MARKERS.

FILE NAME = 9-10 staging and traff cti.dgn

USER NAME =

DESIGNED - GWM

REVISED -

DRAWN - ALP

REVISED -

PLOT SCALE = N/A

CHECKED - DEA/ENC

REVISED -

PLOT DATE = 07/29/09

DATE - 07/29/09

REVISED -

STATE OF ILLINOIS
DEPARTMENT OF TRANSPORTATION

STAGE III CONSTRUCTION DETAIL
AND TRAFFIC CONTROL PLAN

SCALE: _____

SHEET NO. ____ OF ____ SHEETS

STA. ____ TO STA. ____

F.A.U.

RTE.

SECTION

COUNTY

TOTAL

SHEET

6658

(20-150-BR) BR

PEORIA

49

10

CONTRACT NO. 68478

ILLINOIS

FED. AID PROJECT