

F.A.P. RTE.	SECTION	COUNTY	TOTAL SHEETS	SHEET NO.
662	D(W-3,RS-11,CR)	MACOUPIN	102	1
FED. ROAD DIST. NO.	ILLINOIS	CONTRACT NO.	72765	

D-96-576-02



ADT = 6,700 (2006)
 % SU = 4.0
 % MU = 4.0
 TOWNSHIP: VIRDEN & GIRARD
 FUNCTIONAL CLASSIFICATION: MINOR ARTERIAL

STATE OF ILLINOIS
DEPARTMENT OF TRANSPORTATION
DIVISION OF HIGHWAYS

SUBMITTED August 14, 2009
Roger J. Pinkel
DEPUTY DIRECTOR OF HIGHWAYS, REGION ENGINEER
October 2, 2009
Charles J. Ingersoll
ENGINEER OF DESIGN AND ENVIRONMENT
October 2, 2009
Christine M. Reed
DIRECTOR OF HIGHWAYS, CHIEF ENGINEER

PRINTED BY THE AUTHORITY
 OF THE STATE OF ILLINOIS

STATE OF ILLINOIS
DEPARTMENT OF TRANSPORTATION
DIVISION OF HIGHWAYS

PROPOSED HIGHWAY PLANS


FAP ROUTE 662 (IL 4)
 SECTION D(W-3,RS-11,CR)
 PROJECT: F-0662(062)
 MACOUPIN COUNTY
 C-96-101-09

INDEX OF SHEETS

1	TITLE SHEET
2	GENERAL NOTES & MIXTURE REQUIREMENTS
3 - 6	SUMMARY OF QUANTITIES
7 - 9	SCHEDULE OF QUANTITIES
10 - 16	TYPICAL ROADWAY SECTIONS
17 - 20	LINE DIAGRAM
21 - 22	ALIGNMENT TIES & BENCHMARKS
23 - 27	STAGE CONSTRUCTION & TRAFFIC CONTROL DETAILS
28	TRAFFIC SIGNAL DETAILS
29 - 32	PLAN & PROFILE (STA. 351+00 TO 375+00)
33 - 34	ROADWAY PLAN (STA. 375+00 TO 435+00)
35 - 38	PLAN & PROFILE (STA. 435+00 TO 458+00)
39 - 44	ROADWAY PLAN (STA. 458+00 TO 34+25)
45	INTERSECTION DETAILS (GEORGE STREET & IL 4)
46 - 48	PAVEMENT MARKING PLAN
49 - 52	STORM WATER POLLUTION PREVENTION PLAN
53 - 56	EROSION CONTROL PLAN
57	BUTT JOINT AND TEMPORARY RAMP DETAILS
58 - 63	ENTRANCE AND SIDEROAD DETAILS
64 - 72	CULVERT PLANS (S.N. 059-7101)
73 - 102	CROSS SECTIONS
	STANDARDS

LIST OF ILLINOIS DOT HIGHWAY STANDARDS

000001-05	604001-03	701201-03
001001-02	604006-04	701301-03
406201-01	604036-02	701306-02
442201-03	604041-02	701311-03
482001-02	604066-02	701321-10
482011-03	606001-04	701326-03
515001-03	630001-08	701501-05
542101-02	630101-08	701701-06
542106-02	635006-03	701901-01
542301-02	635011-02	704001-05
542306-02	642001-01	720006-02
542401-01	666001-01	780001-02
602301-02	701006-03	781001-03
602411-01	701011-02	BLR 21-8

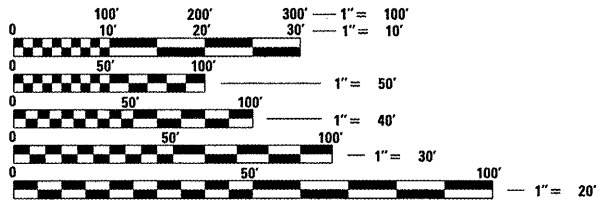


FULL SIZE PLANS HAVE BEEN PREPARED USING STANDARD
 ENGINEERING SCALES. REDUCED SIZED PLANS WILL NOT
 CONFORM TO STANDARD SCALES. IN MAKING MEASUREMENTS
 ON REDUCED PLANS, THE ABOVE SCALES MAY BE USED.


J.U.L.I.E.
 JOINT UTILITY LOCATION INFORMATION FOR EXCAVATION
 1-800-892-0123
 OR 811

SQUAD LEADER: MARK DUST (217)785-0597
 PROJECT ENGINEER: JOHN NEGANGARD (217)782-6990

CONTRACT NO. 72765

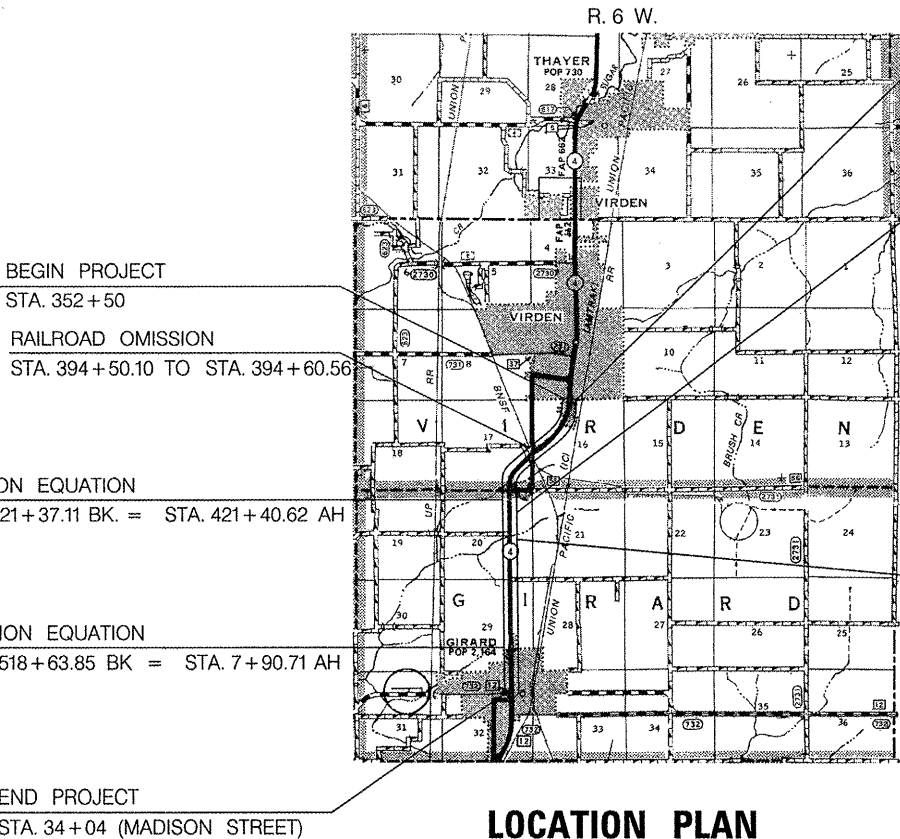

LOCATION PLAN

 

Richard K. Allender III 8-14-09
 EXP. 11/30/09

Allen Henderson & Associates, Inc.
 Civil and Structural Engineers Springfield, IL.
 62703 Phone: (217)544-8033 IL Design Firm
 No. 184-001907

GENERAL NOTES

- 1.) THE THICKNESS OF BITUMINOUS MIXTURES SHOWN ON THE PLANS IS THE NOMINAL THICKNESS. DEVIATIONS FROM THE NOMINAL THICKNESS WILL BE PERMITTED WHEN SUCH DEVIATIONS OCCUR DUE TO IRREGULARITIES IN THE EXISTING SURFACE OR BASE ON WHICH THE BITUMINOUS MIXTURE IS PLACED.
- 2.) EXCEPT AS NOTED IN THE PLANS, PAVEMENT GRADES SHOWN ARE AT THE TOP OF PAVEMENT SURFACES.
- 3.) WHERE SECTION OR SUBSECTION MONUMENTS ARE ENCOUNTERED, THE ENGINEER SHALL BE NOTIFIED BEFORE SUCH MONUMENTS ARE REMOVED. THE CONTRACTOR SHALL PROTECT AND CAREFULLY PRESERVE ALL PROPERTY MARKERS AND MONUMENTS UNTIL THE OWNER OR AN AUTHORIZED SURVEYOR OR AGENT HAS WITNESSED OR OTHERWISE REFERENCED THEIR LOCATION. THE CONTRACTOR WILL BE RESPONSIBLE FOR HAVING AN AUTHORIZED SURVEYOR RE-ESTABLISH ANY SECTION OR SUBSECTION MONUMENTS DESTROYED BY HIS OPERATIONS.
- 4.) SEEDING WILL NOT BE PERMITTED AT ANY TIME WHEN THE GROUND IS FROZEN, WET OR IN AN UNTILLABLE CONDITION. AREAS TO BE SEEDED SHALL BE DETERMINED BY THE ENGINEER AND SEEDED AS SOON AS POSSIBLE.
- 5.) ACCESS MUST BE MAINTAINED TO ALL EXISTING PROPERTIES DURING CONSTRUCTION PER ARTICLE 107.09 UNLESS ARRANGEMENTS ARE MADE IN WRITING BY THE CONTRACTOR WITH THE PROPERTY OWNERS WITH A COPY TO THE ENGINEER FOR SHORT-TERM CLOSURES.
- 6.) ALL SAW CUTS, NECESSARY TO COMPLETE THE WORK DETAILED IN THESE PLANS, SHALL BE INCLUDED IN THE COST FOR THE VARIOUS PAY ITEMS INVOLVED. THE MINIMUM SAW CUT DEPTH IN THE PAVEMENT SHALL BE 1 1/2 " UNLESS OTHERWISE SPECIFIED IN A DETAIL SHOWN IN THE PLANS.
- 7.) UNLESS DIRECTED BY THE ENGINEER, PAVEMENT MARKING LINES SHALL NOT BE LAID DIRECTLY OVER A LONGITUDINAL CRACK OR JOINT NOR OVER A TAR OR ASPHALT PAINTED LINE. THE EDGE OF A CENTERLINE OR LANE LINE SHALL BE OFFSET A MINIMUM DISTANCE OF 2" FROM A LONGITUDINAL CRACK OR JOINT. EDGE LINES SHALL BE APPROXIMATELY 2" FROM THE EDGE LINE OF PAVEMENT. SEE SECTION 780 OF THE STANDARD SPECIFICATIONS FOR TRAFFIC CONTROL ITEMS.
- 8.) ABANDONED UNDERGROUND UTILITIES THAT CONFLICT WITH CONSTRUCTION SHALL BE DISPOSED OUTSIDE THE LIMITS OF RIGHT OF WAY ACCORDING TO ARTICLE 202.03 OF THE STANDARD SPECIFICATIONS AND AS DIRECTED BY THE ENGINEER. THIS WORK WILL NOT BE PAID FOR SEPARATELY BUT SHALL BE INCLUDED IN THE COST PER CUBIC YARD FOR EARTH EXCAVATION AND NO ADDITIONAL COMPENSATION WILL BE ALLOWED.
- 9.) ANY REFERENCE TO A STANDARD IN THESE PLANS SHALL BE INTERPRETED TO MEAN THE EDITION AS INDICATED BY THE SUBNUMBER LISTED IN THE INDEX OF SHEETS OR THE COPY OF THE STANDARD INCLUDED IN THESE PLANS.
- 10.) IN ADDITION TO THE FIELD SURVEYS, PLAN DIMENSIONS AND DETAILS RELATIVE TO THE EXISTING FACILITIES HAVE BEEN TAKEN FROM EXISTING PLANS AND ARE SUBJECT TO CONSTRUCTION VARIATIONS. IT SHALL BE THE CONTRACTOR'S RESPONSIBILITY TO VERIFY SUCH DIMENSIONS AND DETAILS IN THE FIELD. SUCH VARIATIONS SHALL NOT BE A CAUSE FOR ADDITIONAL COMPENSATION DUE TO CHANGE IN THE SCOPE OF WORK. HOWEVER, THE CONTRACTOR WILL BE PAID FOR THE QUANTITY ACTUALLY FURNISHED AT THE UNIT PRICE BID FOR THE WORK.
- 11.) THE EXISTING ROAD SIGNS THAT INTERFERE WITH CONSTRUCTION WILL BE REMOVED OR RELOCATED AS DIRECTED BY THE ENGINEER. AFTER THE CONSTRUCTION IS COMPLETED, THE CONTRACTOR WILL REPLACE THE SIGNS AS DIRECTED BY THE ENGINEER. THIS WORK WILL NOT BE PAID SEPARATELY BUT SHALL BE CONSIDERED INCLUDED IN THE CONTRACT, AND NO COMPENSATION WILL BE ALLOWED.
- 12.) THE LOCATION OF ALL UTILITIES ARE BASED ON INFORMATION PROVIDED BY OTHERS AND IS INTENDED TO BE APPROXIMATE. IT SHALL BE THE CONTRACTOR'S RESPONSIBILITY TO COORDINATE HIS CONSTRUCTION ACTIVITIES WITH THE VARIOUS UTILITY OWNERS. ALL POTENTIAL CONFLICTS SHALL BE INVESTIGATED AND REMEDIAL ACTION TAKEN PRIOR TO INTERRUPTION OF THE CONTRACTOR'S PROGRESS.
- 13.) THE CONTRACTOR SHALL BE RESPONSIBLE FOR PROTECTING UTILITY PROPERTY FROM CONSTRUCTION OPERATIONS AS OUTLINED IN ARTICLE 107.31 OF THE STANDARD SPECIFICATIONS. THE J.U.L.I.E. NUMBER IS 800-892-0123. A MINIMUM OF FORTY-EIGHT HOURS ADVANCE NOTICE IS REQUIRED.
- 14.) ALL ELEVATIONS SHOWN ON THE PLANS ARE BASED ON U.S.G.S. MEAN SEA LEVEL DATUM. ALL STATION AND OFFSET REFERENCES ARE TO THE ROADWAY CENTERLINE UNLESS OTHERWISE NOTED. THE STATE PLANE COORDINATE SYSTEM HAS BEEN USED FOR THE HORIZONTAL CONTROL.
- 15.) THE DISTRICT BUREAU OF OPERATIONS SHALL BE NOTIFIED AT LEAST 14 DAYS PRIOR TO PLACEMENT OF FINAL PAVEMENT MARKINGS (PH: 217-785-5312)
- 16.) QUANTITY FOR EARTH EXCAVATION INCLUDES ANY EXCAVATION NECESSARY TO PLACE HOT MIX ASPHALT BASE COURSE.

COMMITMENTS

- 1.) THE RESIDENT ENGINEER SHALL CONTACT STUDIES AND PLANS CONCERNING ANY MAJOR PLAN CHANGE, TO MAKE SURE NO PREVIOUS COMMITMENTS (NOT LISTED) WERE MADE AFFECTING THE DESIGN AND ALLOW AN IMPROVED DESIGN FOR FUTURE PROJECTS.
- 2.) STORM WATER POLLUTION PREVENTION PLAN.

MIXTURE REQUIREMENTS

MIXTURE USE(S)	HMA SURFACE	HMA SHOULDER	LEVELING BINDER	INCIDENTAL HMA SURFACING	HMA BASE COURSE, HMA BINDER COURSE & PATCHING
AC/PG	PG 64-22	PG 58-22	PG 64-22	PG 64-22	PG 64-22
DESIGN AIR VOIDS	4.0% @ N DESIGN = 70	2.0% @ N DESIGN = 30	4.0% @ N DESIGN = 70	4.0% @ N DESIGN = 50	4.0% @ N DESIGN = 70
MIXTURE COMPOSITION	IL 9.5 OR 12.5	BAM (OTHER)	IL 9.5 ONLY	IL 9.5 OR 12.5	IL 19.0
FRICTION AGGREGATE	MIX D	N/A	N/A	MIX "C"	N/A

THE FOLLOWING RATES OF APPLICATION HAVE BEEN USED TO CALCULATE THE PLAN QUANTITIES:

HOT-MIX ASPHALT MATERIALS (PRIME COAT)	0.00038 TON/SQ. YD. (ON PAVEMENT)
HOT-MIX ASPHALT MATERIALS (PRIME COAT)	0.001425 TON/SQ.YD. (ON AGG)
HOT-MIX ASPHALT SURFACE / BINDER	0.056 TON/SQ. YD. PER 1"
AGGREGATE MATERIAL	2.05 TON/CU. YD.
RIPRAP	1.5 TON/CU. YD.
NITROGEN FERTILIZER NUTRIENT	90 LBS./ACRE
PHOSPHOROUS FERTILIZER NUTRIENT	90 LBS./ACRE
POTASSIUM FERTILIZER NUTRIENT	90 LBS./ACRE
AGGREGATE PRIME COAT	0.002 TON/SQ. YD.
AGRICULTURAL GROUND LIMESTONE	2.0 TON/ACRE
ROCKFILL - FOUNDATION	1.89 TON/CU. YD.

DISTRICT SIX	
EXAMINED <u>8/17</u>	20 <u>09</u>
<u>Sam J. Hoar</u>	
OPERATIONS ENGINEER	
EXAMINED <u>Aug 12</u>	20 <u>09</u>
<u>Sam J. Hoar</u>	
PROGRAM IMPLEMENTATION ENGINEER	
EXAMINED <u>8/17</u>	20 <u>09</u>
<u>Laura R. Macnisk</u>	
PROGRAM DEVELOPMENT ENGINEER	

SUMMARY OF QUANTITIES

				STP			ROADWAY RESURFACING
				RDWY. WIDENING F.A.P. 662 80% FEDERAL 20% STATE	ROADWAY F.A.P. 662 80% FEDERAL 20% STATE	STRUCTURE S.N. 059-1004 80% FEDERAL 20% STATE	PARKING LANES 50% STATE 50% VILLAGE
				CONSTRUCTION TYPE CODE			CONSTRUCTION TYPE CODE
CODE NO.	SUMMARY OF QUANTITIES PAY ITEM	UNIT	TOTAL QUANTITY	1000-2A	1000-2A	X028-2A	Y025
20200100	EARTH EXCAVATION	CU YD	5831	2552	3279		
20200600	EXCAVATING AND GRADING EXISTING SHOULDER	UNIT	245		245		
20400800	FURNISHED EXCAVATION	CU YD	1446	1446			
25000200	SEEDING, CLASS 2	ACRE	3.6	1.9	1.7		
25000400	NITROGEN FERTILIZER NUTRIENT	POUND	324	171	153		
25000500	PHOSPHORUS FERTILIZER NUTRIENT	POUND	324	171	153		
25000600	POTASSIUM FERTILIZER NUTRIENT	POUND	324	171	153		
25000700	AGRICULTURAL GROUND LIMESTONE	TON	7.2	3.8	3.4		
25100115	MULCH, METHOD 2	ACRE	3.6	1.9	1.7		
28000250	TEMPORARY EROSION CONTROL SEEDING	POUND	360	190	170		
28000400	PERIMETER EROSION BARRIER	FOOT	224		224		
28000500	INLET AND PIPE PROTECTION	EACH	8	8			
28001000	AGGREGATE (EROSION CONTROL)	TON	90	25	65		
28100807	STONE DUMPED RIPRAP, CLASS A4	TON	913	73	840		
28200200	FILTER FABRIC	SQ YD	1825	147	1678		
31100100	SUB-BASE GRANULAR MATERIAL, TYPE A	TON	5,220	2,378	2,842		
35101400	AGGREGATE BASE COURSE, TYPE B	TON	135.5	6.8	128.7		
35501324	HOT-MIX ASPHALT BASE COURSE, 10"	SQ YD	3136		3136		
35501332	HOT-MIX ASPHALT BASE COURSE, 12"	SQ YD	2629	2629			
40600200	BITUMINOUS MATERIALS (PRIME COAT)	TON	21.4	3.2	15.9		2.3
40600300	AGGREGATE (PRIME COAT)	TON	112.6	17.0	83.5		12.1
40600635	LEVELING BINDER (MACHINE METHOD), N70	TON	2365	357.5	1754.5		253
40600895	CONSTRUCTING TEST STRIP	EACH	2	1	1		
40600982	HOT-MIX ASPHALT SURFACE REMOVAL - BUTT JOINT	SQ YD	2243	1114	1129		
40600985	PORTLAND CEMENT CONCRETE SURFACE REMOVAL - BUTT JOINT	SQ YD	55		55		
40600990	TEMPORARY RAMP	SQ YD	467	41	426		
40603085	HOT-MIX ASPHALT BINDER COURSE, IL-19.0, N70	TON	1,037		1,037		
40603340	HOT-MIX ASPHALT SURFACE COURSE, MIX "D", N70	TON	4731	715	3509		507
40800050	INCIDENTAL HOT-MIX ASPHALT SURFACING	TON	602.9		602.9		
42300400	PORTLAND CEMENT CONCRETE DRIVEWAY PAVEMENT, 8 INCH	SQ YD	472.8	472.8			
42400100	PORTLAND CEMENT CONCRETE SIDEWALK 4 INCH	SQ FT	330	330			
42400800	DETECTABLE WARNINGS	SQ FT	40	40			
44000100	PAVEMENT REMOVAL	SQ YD	997	860	137		
44000155	HOT-MIX ASPHALT SURFACE REMOVAL, 1 1/2 "	SQ YD	791	791			
44000158	HOT-MIX ASPHALT SURFACE REMOVAL, 2 1/4"	SQ YD	13704		7649		6055
44000198	HOT-MIX ASPHALT SURFACE REMOVAL, VARIABLE DEPTH	SQ YD	36450	4686	31764		

FILE NAME =
S:\PROJ ENGR 1 (Negongard)\Dust Squad\F

USER NAME = madonnavj
P 662 (IL 4) Henderson pdfa\CADD Sheets\0677
PLOT SCALE = 2.0000 ' / IN.
PLOT DATE = Aug-17-2009 04:12:50PM

DESIGNED -
DRAWN:500.dgn
CHECKED -
DATE -

REVISED -
REVISED -
REVISED -
REVISED -



Allen Henderson & Associates, Inc.
Civil and Structural Engineers Springfield, IL.
62703 Phone: (217)544-8088 IL Design Firm
No.184-001907

SUMMARY OF QUANTITIES

SCALE: NONE SHEET NO. 1 OF 4 SHEETS STA. TO STA.

F.A.P. RTE.	SECTION	COUNTY	TOTAL SHEETS	SHEET NO.
662	D(W-3,RS-11,CR)	MACOUPIN	102	3
CONTRACT NO. 72765				
FED. ROAD DIST. NO. [ILLINOIS] FED. AID PROJECT				

SUMMARY OF QUANTITIES

				STP			ROADWAY RESURFACING
				RDWY. WIDENING F.A.P. 662 80% FEDERAL 20% STATE	ROADWAY F.A.P. 662 80% FEDERAL 20% STATE	STRUCTURE S.N. 059-7004 80% FEDERAL 20% STATE	PARKING LANE 50% STATE 50% VILLAGE
				CONSTRUCTION TYPE CODE			CONSTRUCTION TYPE CODE
CODE NO.	SUMMARY OF QUANTITIES PAY ITEM	UNIT	TOTAL QUANTITY	1000-2A	1000-2A	X028-2A	Y025
44000500	COMBINATION CURB AND GUTTER REMOVAL	FOOT	104	104			
44000600	SIDEWALK REMOVAL	SQ FT	253	253			
44004250	PAVED SHOULDER REMOVAL	SQ YD	5202	633	4569		
44200164	PAVEMENT PATCHING, TYPE I, 14 INCH	SQ YD	9		9		
44200168	PAVEMENT PATCHING, TYPE II, 14 INCH	SQ YD	205	14	191		
44200172	PAVEMENT PATCHING, TYPE III, 14 INCH	SQ YD	62		62		
44200174	PAVEMENT PATCHING, TYPE IV, 14 INCH	SQ YD	81	46	35		
48101200	AGGREGATE SHOULDERS, TYPE B	TON	1441	385	1056		
48203029	HOT-MIX ASPHALT SHOULDERS, 8"	SQ YD	13141	1716	11425		
48203100	HOT-MIX ASPHALT SHOULDERS	TON	340	1.3	338.7		
50100100	REMOVAL OF EXISTING STRUCTURES	EACH	1			1	
50105220	PIPE CULVERT REMOVAL	FOOT	591	368	223		
50800105	REINFORCEMENT BARS	POUND	41360			41360	
50800515	BAR SPLICERS	EACH	101			101	
51500100	NAME PLATES	EACH	1			1	
54003000	CONCRETE BOX CULVERTS	CU YD	182.3			182.3	
54200427	PIPE CULVERTS, TYPE 1 RCCP 12"	FOOT	24	24			
54200439	PIPE CULVERTS, TYPE 1 RCCP 24"	FOOT	62		62		
54200457	PIPE CULVERTS, TYPE 1 RCCP 42"	FOOT	394	394			
54200640	PIPE CULVERTS, TYPE 1, CORRUGATED STEEL OR ALUMINUM CULVERT PIPE 15"	FOOT	458	346	112		
54200643	PIPE CULVERTS, TYPE 1, CORRUGATED STEEL OR ALUMINUM CULVERT PIPE 18"	FOOT	42		42		
54201297	PIPE CULVERTS, TYPE 2 RCCP 42"	FOOT	76	76			
54201480	PIPE CULVERTS, TYPE 2, CORRUGATED STEEL OR ALUMINUM CULVERT PIPE 15"	FOOT	48		48		
54213669	PRECAST REINFORCED CONCRETE FLARED END SECTIONS 24"	EACH	2		2		
54213687	PRECAST REINFORCED CONCRETE FLARED END SECTIONS 42"	EACH	3	3			
54215550	METAL END SECTIONS 15"	EACH	12	12			
54215553	METAL END SECTIONS 18"	EACH	2		2		
54223477	REMOVE AND RELAY PIPE CULVERTS 42"	FOOT	66	66			
54248515	CONCRETE COLLAR	EACH	3	3			
550A0070	STORM SEWERS, CLASS A, TYPE 1 15"	FOOT	44	44			
59300100	CONTROLLED LOW-STRENGTH MATERIAL	CU YD	50	50			
60226242	RESTRICTED DEPTH MANHOLES, 7'-DIAMETER, TYPE 8 GRATE	EACH	2	2			
60235700	INLETS, TYPE A, TYPE 3 FRAME AND GRATE	EACH	1	1			
60238305	INLETS, TYPE A, WITH MEDIAN INLET (604101)	EACH	2	2			
60255900	MANHOLES TO BE ADJUSTED WITH NEW TYPE 3 FRAME AND GRATE	EACH	1	1			
60260400	INLETS TO BE ADJUSTED WITH NEW TYPE 1 FRAME, CLOSED LID	EACH	2	2			

FILE NAME :
S:\PROJ ENGR I (Negangard)\Dust Squad\F

USER NAME : medonievj
662 (IL 4) Henderson pdfs\CADD Sheets\0677
PLOT SCALE = 2.0000 ' / IN.
PLOT DATE = Aug-17-2009 04:12:53PM

DESIGNED -
CHECKED -
DATE -

REVISED -
REVISED -
REVISED -



Allen Henderson & Associates, Inc.
Civil and Structural Engineers Springfield, IL.
62703 Phone: (217)544-8033 IL Design Firm
No. 184-001907

SUMMARY OF QUANTITIES

SCALE: NONE SHEET NO. 2 OF 4 SHEETS STA. TO STA.

F.A.P. RTE.	SECTION	COUNTY	TOTAL SHEETS	SHEET NO.
662	D(W-3,RS-11,CR)	MACOUPIN	102	4
CONTRACT NO. 72765				
FED. ROAD DIST. NO. ILLINOIS FED. AID PROJECT				

Rev.

SUMMARY OF QUANTITIES

				STP			ROADWAY RESURFACING
				RDWY. WIDENING F.A.P. 662 80% FEDERAL 20% STATE	ROADWAY F.A.P. 662 80% FEDERAL 20% STATE	STRUCTURE S.N. 059-7004 80% FEDERAL 20% STATE	PARKING LANES 50% STATE 50% VILLAGE
				CONSTRUCTION TYPE CODE			CONSTRUCTION TYPE CODE
CODE NO.	SUMMARY OF QUANTITIES PAY ITEM	UNIT	TOTAL QUANTITY	1000-2A	1000-2A	X028-2A	Y025
60264100	INLETS TO BE RECONSTRUCTED WITH NEW TYPE 15 FRAME AND LID	EACH	2		2		
60605000	COMBINATION CONCRETE CURB AND GUTTER, TYPE B-6.24	FOOT	99	91	8		
* 63100167	TRAFFIC BARRIER TERMINAL, TYPE 1 (SPECIAL) TANGENT	EACH	2		2		
63200310	GUARDRAIL REMOVAL	FOOT	137.5		137.5		
64200105	SHOULDER RUMBLE STRIP	FOOT	27772	1170	26602		
66600105	FURNISHING AND ERECTING RIGHT-OF-WAY MARKERS	EACH	10		10		
67000400	ENGINEER'S FIELD OFFICE, TYPE A	CAL MO	12		12		
67100100	MOBILIZATION	L SUM	1	0.5	0.5		
70100405	TRAFFIC CONTROL AND PROTECTION, STANDARD 701321	EACH	1		1		
70100450	TRAFFIC CONTROL AND PROTECTION, STANDARD 701201	L SUM	1	0.5	0.5		
70100460	TRAFFIC CONTROL AND PROTECTION, STANDARD 701306	L SUM	1	0.5	0.5		
70100500	TRAFFIC CONTROL AND PROTECTION, STANDARD 701326	L SUM	1	0.5	0.5		
70101830	TRAFFIC CONTROL AND PROTECTION, STANDARD BLR 21	L SUM	1		1		
70102620	TRAFFIC CONTROL AND PROTECTION, STANDARD 701501	L SUM	1	0.5	0.5		
70102635	TRAFFIC CONTROL AND PROTECTION, STANDARD 701701	L SUM	1	0.5	0.5		
70103815	TRAFFIC CONTROL SURVEILLANCE	CAL DA	20	20			
70106500	TEMPORARY BRIDGE TRAFFIC SIGNALS	EACH	1		1		
70106800	CHANGEABLE MESSAGE SIGN	CAL MO	4	2	2		
70300100	SHORT-TERM PAVEMENT MARKING	FOOT	3808	392	3416		
70300210	TEMPORARY PAVEMENT MARKING - LETTERS AND SYMBOLS	SQ FT	404	281	123		
70300230	TEMPORARY PAVEMENT MARKING - LINE 5"	FOOT	62328	9194	53134		
70300250	TEMPORARY PAVEMENT MARKING - LINE 8"	FOOT	78	78			
70300280	TEMPORARY PAVEMENT MARKING - LINE 24"	FOOT	84	18	66		
70301000	WORK ZONE PAVEMENT MARKING REMOVAL	SQ FT	28181	4363	23818		
70400100	TEMPORARY CONCRETE BARRIER	FOOT	850		850		
70400200	RELOCATE TEMPORARY CONCRETE BARRIER	FOOT	850		850		
70500100	TEMPORARY STEEL PLATE BEAM GUARD RAIL, TYPE A	FOOT	25		25		
70500500	TEMPORARY STEEL PLATE BEAM GUARD RAIL, ATTACHED TO STRUCTURES	FOOT	12.5		12.5		
* 78000300	THERMOPLASTIC PAVEMENT MARKING - LINE 5"	FOOT	16729	9174	7555		
* 78000500	THERMOPLASTIC PAVEMENT MARKING - LINE 8"	FOOT	78	78			
* 78000650	THERMOPLASTIC PAVEMENT MARKING - LINE 24"	FOOT	18	18			
* 78004200	PREFORMED PLASTIC PAVEMENT MARKING, TYPE B - INLAID - LETTERS AND SYMBOLS	SQ FT	404	281	123		
* 78004220	PREFORMED PLASTIC PAVEMENT MARKING, TYPE B - INLAID - LINE 5"	FOOT	4300	20	4280		
* 78004280	PREFORMED PLASTIC PAVEMENT MARKING, TYPE B - INLAID - LINE 24"	FOOT	66		66		
* 78100100	RAISED REFLECTIVE PAVEMENT MARKER	EACH	364	108	256		
* 78200455	BIDIRECTIONAL GUARD RAIL REFLECTORS	EACH	2		2		

*Specialty Items

Rev.

*Specialty Items

FILE NAME =	USER NAME = madonjav	DESIGNED -	REVISED -	 Allen Henderson & Associates, Inc. Civil and Structural Engineers Springfield, IL. 62703 Phone: (217)544-8033 IL Design Firm No. 184-001907	SUMMARY OF QUANTITIES				F.A.P. RTE. SECTION COUNTY TOTAL SHEETS SHEET NO.
S:\PROJ ENGR I (Nagengard)\Dust Squad\FAP	662 (IL 4) Henderson.pdf\CAOD Sheets\06727	BROWN500.dgn	REVISED -		SCALE: NONE SHEET NO. 4 OF 4 SHEETS STA. TO STA.	662 (DW-3,RS-11,CR) MACOUPIN 102 6			
PLOT SCALE = 2.000' / 1 IN.	CHECKED -	REVISED -	DATE = Aug-17-2009 04:12:57PM		CONTRACT NO. 72765				
PLOT DATE = 2.000' / 1 IN.	DATE -	REVISED -			FED. ROAD DIST. NO. (ILLINOIS) FED. AID PROJECT				

PAVEMENT SCHEDULE

LOCATION	LEVELING BINDER (MM), N70	HMA BINDER CRSE, 1L19.0, N70	HMA SURF CRSE, MIX 'D', N70	BITUMINOUS MATERIALS PRIME COAT	AGGREGATE PRIME COAT	INCIDENTAL HMA SURFACING
	TON	TON	TON	TON	TON	TON
STA. 352+50 TO STA. 354+28	33.3		66.6	0.3	1.6	
STA. 354+28 TO STA. 373+85	324.2		648.4	2.9	15.4	
STA. 373+85 TO STA. 421+37.11	487.9		975.8	4.4	23.1	
STA. 421+40.62 TO STA. 444+30.40	235.1		470.2	2.1	11.0	
STA. 444+30.40 TO STA. 446+70	24.6		49.2	0.2	1.1	
STA. 446+70 TO STA. 454+55	80.6	1037	161.2	0.7	3.7	
STA. 454+55 TO STA. 518+63.85	658.0		1316.0	6.0	31.5	
STA. 7+90.71 TO STA. 34+04	268.3		536.6	2.5	13.1	
STA. 447+99 RT. (FINNEY RD)						108
PARKING LANES (GIRARD)						
STA. 513+63.14 TO STA. 518+63.85	37		74	0.4	2.1	
STA. 7+90.71 TO STA. 34+04	216		433	1.9	10.0	24.9
FROM ENTRANCE SCHEDULES						470
TOTAL	2365	1037	4731	21.4	112.6	602.9

SHOULDER SCHEDULE

LOCATION	PAVED SHOULDER REMOVAL	AGG SHLD, TY B	HMA SHLD, 8"	HMA SHLD	SHLD RUMBLE STRIP
	SQ. YD.	TON	SQ. YD.	TON	FOOT
GEORGE ST.					
STA. 10+44.8 TO STA. 10+61.8 LT				1.3	
STA. 9+47.75 TO STA. 9+74.43 RT			13.0		
STA. 10+18.73 TO STA. 10+47.38 RT			13.0		
MAINLINE					
STA. 354+86 TO STA. 373+85 LT	316.5	192.5	845		
STA. 373+85 TO STA. 383+36.64 LT	158.6	39	423		
STA. 383+36.64 TO STA. 444+30.40 LT	1015.0	232	2707		
STA. 444+30.40 TO STA. 446+70 LT	39.9	3			
STA. 446+70 TO STA. 448+25 LT	25.5	3		49.1	
STA. 448+25 TO STA. 452+25 LT	66.7	9		90.25	
STA. 452+25 TO STA. 454+55 LT	38.2	6		30.0	
STA. 454+55 TO STA. 455+25 LT	11.6	2			
STA. 455+25 TO STA. 465+25 LT	166.6	41	444		
STA. 465+25 TO STA. 513+03.14 LT	796.2	184	2123		
STA. 354+86 TO STA. 373+85 RT	316.5	192.5	845		
STA. 373+85 TO STA. 383+36.64 RT	158.6	39	423		
STA. 383+36.64 TO STA. 445+00 RT	1026.0	250	2738		
STA. 445+00 TO STA. 446+70 RT	28.0	4			
STA. 446+70 TO STA. 448+25 RT	25.5	3		49.1	
STA. 448+25 TO STA. 452+25 RT		10		90.25	
STA. 452+25 TO STA. 454+55 RT	38.2	6		30.0	
STA. 454+55 TO STA. 455+25 RT	11.6	2			
STA. 455+25 TO STA. 465+25 RT	166.6	37	444		
STA. 465+25 TO STA. 513+03.14 RT	796.2	186	2123		
STA. 368+00 TO STA. 373+85 LT & RT					1170
STA. 373+85 TO STA. 507+00 LT & RT					26602
TOTAL	5202	1441	13141	340	27772

SCHEDULE
PERMANENT SEEDING

LOCATION	SEEDING CLASS 2	NITROGEN FERT. NUT.	PHOSPHORUS FERT. NUT.	POTASSIUM FERT. NUT.	MULCH METHOD 2	AGRICULTURAL GROUND LIMESTONE
	ACRE	POUND	POUND	POUND	ACRE	TON
STA. 354+75 TO STA. 373+85 LT.	1.0	90	90	90	1.0	2.0
STA. 354+75 TO STA. 373+85 RT.	0.9	81	81	81	0.9	1.8
STA. 444+00 TO STA. 458+00 LT.	0.8	72	72	72	0.8	1.6
STA. 444+00 TO STA. 458+00 RT.	0.9	81	81	81	0.9	1.8
TOTAL	3.6	324	324	324	3.6	7.2

EARTHWORK SCHEDULE

LOCATION	EARTH EXCAVTION	EARTH EXCAVTION ADJUSTED FOR SHRINKAGE	EMBANKMENT	EARTHWORK BALANCE WASTE (+) OR SHORTAGE (-)
	CU. YD.	CU. YD.	CU. YD.	CU. YD.
STA. 354+28 TO STA. 373+85	2552	2042	4075	-2033
STA. 444+00 TO STA. 458+00 ST. I	3279	2623	1584	+1039
STA. 444+00 TO STA. 458+00 ST. II	0	0	452	-452
TOTAL	5831	4665	6111	-1446

SCHEDULE
HMA BASE COURSE

LOCATION	10'	12'
	SQ. YD.	SQ. YD.
STA. 354+86 TO STA. 370+00 LT		1164.5
STA. 370+00 TO STA. 373+85 LT		150
STA. 354+86 TO STA. 370+00 RT		1164.5
STA. 370+00 TO STA. 373+85 RT		150
STA. 444+30.40 TO STA. 445+00 LT	62	
STA. 445+00 TO STA. 446+70 LT	151	
STA. 446+70 TO STA. 448+25 LT	146.5	
STA. 448+25 TO STA. 452+25 LT	1022.2	
STA. 452+25 TO STA. 454+55 LT	217.3	
STA. 445+00 TO STA. 446+70 RT	151	
STA. 446+70 TO STA. 448+25 RT	146.5	
STA. 448+25 TO STA. 452+25 RT	1022.2	
STA. 452+25 TO STA. 454+55 RT	217.3	
TOTAL	3136	2629

SCHEDULE
COMBINATION CURB & GUTTER

LOCATION	COMBINATION C&G REMOVAL	COMB CONC C&G, TY B-6.24
	FOOT	FOOT
STA. 354+28 TO STA. 354+54 LT.	34	45
STA. 354+28 TO STA. 354+54 RT.	45	49
STA. 354+71 TO STA. 354+87	25	
STA. 29+99.4 RT.		4
STA. 30+38 RT.		4
TOTAL	104	99

SCHEDULE
EXCAVATING AND GRADING EXISTING SHOULDER

LOCATION	QUANTITY
	UNIT
STA. 373+85 TO STA. 392+91 LT.	19.0
STA. 392+91 TO STA. 393+91 LT.	1.0
STA. 393+91 TO STA. 394+50 LT.	0.6
STA. 394+60.5 TO STA. 395+16 LT.	0.6
STA. 395+99 TO STA. 396+44 LT.	0.5
STA. 396+44 TO STA. 420+47 LT.	24.0
STA. 422+31 TO STA. 444+00 LT.	21.7
STA. 458+00 TO STA. 474+64 LT.	16.6
STA. 475+13 TO STA. 513+03.14 LT.	37.9
STA. 373+85 TO STA. 392+91 RT.	19.0
STA. 393+91 TO STA. 394+50 RT.	0.6
STA. 394+60.5 TO STA. 395+16 RT.	0.6
STA. 395+16 TO STA. 395+58 RT.	0.4
STA. 396+44 TO STA. 420+47 RT.	24.0
STA. 420+47 TO STA. 422+31 RT.	1.8
STA. 422+31 TO STA. 444+00 RT.	21.7
STA. 458+00 TO STA. 474+64 RT.	16.6
STA. 474+64 TO STA. 475+13 RT.	0.5
STA. 475+13 TO STA. 513+03.14 RT.	37.9
TOTAL	245

SCHEDULE
TEMPORARY RAMP

LOCATION	QUANTITY
	SQ. YD.
STA. 352+50	22.2
GEORGE ST. LT	9.4
GEORGE ST. RT	9.4
OLD IL 4 RT	36.2
STA. 394+50.10	12.2
STA. 394+60.56	12.2
OLD IL 4 LT	33.3
SNELLS RD. RT	32.2
CROWN TWO MINE RD. LT	92.8
SUBSTATION RD. LT	20.0
STA. 513+38.1	30.0
CENTER ST. LT	31.5
CENTER ST. RT	31.5
MADISON ST. LT	30.4
MADISON ST. RT	30.4
STA. 34+04	33.3
TOTAL	467

SCHEDULE
SIDEWALK

LOCATION	PCC SIDEWALK 4 INCH	DETECTABLE WARNINGS	SIDEWALK REMOVAL
	SQ. FT.	SQ. FT.	SQ. FT.
STA. 354+21.6 TO STA. 354+48.75 LT.	185.5	20	147
STA. 354+29 TO STA. 354+49 RT.	144.5	20	106
TOTAL	330	40	253

SCHEDULE PIPE CULVERT & END SECTIONS												
LOCATION	PIPE CULVERT, TY 1,RCCP 12'	STORM SEWERS, CL A TY 1 15'	PIPE CULVERT, TY 1,CS/A 15'	PIPE CULVERT, TY 1,CS/A 18'	PIPE CULVERT, TY 1,RCCP 24'	PIPE CULVERT, TY 2,CS/A 15'	PIPE CULVERT, TY 2,RCCP 42'	PIPE CULVERT, TY 1,RCCP 42'	METAL END SECTIONS 15'	PRCFES 24'	METAL END SECTIONS 18'	PRCFES 42'
	FOOT	FOOT	FOOT	FOOT	FOOT	FOOT	FOOT	FOOT	EACH	EACH	EACH	EACH
STA. 354+39.5 LT TO STA. 354+41.8 RT.		44										
STA. 355+62 LT.			58						2			
STA. 359+07.9 LT.			60						2			
STA. 360+00 TO STA. 361+50 RT.								146				
STA. 360+00 LT.			54						2			
STA. 361+50 RT.	10											
STA. 361+50 TO STA. 362+62 RT.								108				
STA. 363+28.9 TO STA. 364+00 RT.								68				
STA. 363+68.4 LT.			66						2			
STA. 364+00 RT.	14											
STA. 364+00 TO STA. 365+41.7 RT.								*72				1
STA. 365+14.7 LT.			50						2			
STA. 365+72.3 C							76					2
STA. 369+56.2 LT.			58						2			
STA. 442+73.5 LT.			36									
STA. 444+75.5 LT.			40									
STA. 446+27.5 LT.			36									
STA. 447+42.5 LT.						48						
STA. 447+99 RT.					62					2		
STA. 451+81 LT.				42							2	
TOTAL	24	44	458	42	62	48	76	394	12	2	2	3

SCHEDULE PAVEMENT REMOVAL	
LOCATION	QUANTITY
	SQ. YD.
STA. 354+40 LT. TO STA. 354+42 RT.	14
STA. 365+64 TO STA. 365+81	42
STA. 449+60 TO STA. 450+15 RT.	92
STA. 449+68 TO STA. 450+10 LT.	45
FROM ENTRANCE SCHEDULES	804
TOTAL	997

SCHEDULE SUB-BASE GRANULAR MATERIAL, TYPE A	
LOCATION	QUANTITY
	TON
STA. 355+00 TO STA. 370+00 LT.	1025
STA. 370+00 TO STA. 373+85 LT.	132
STA. 355+00 TO STA. 370+00 RT.	1082
STA. 370+00 TO STA. 373+85 RT.	139
STA. 448+00 TO STA. 452+50	2842
TOTAL	5220

SCHEDULE DRAINAGE STRUCTURES	* USE 66 FEET OF REMOVE AND RELAY PIPE CULVERTS, 42' TO COMPLETE.
---------------------------------	---

LOCATION	RES DEPTH MANHOLES, 7' DIAMETER, TY 8 GR	INLETS, TY A, TY 3 F&G	INLETS, TY A, MED INLET (604101)	MH TO BE ADJ W/ NEW TY 3 F&G	INLETS TO BE ADJ W/ NEW TY 1 F & CLOSED LID	INLETS TO BE RECONST W/ NEW TY 15 F & LID
	EACH	EACH	EACH	EACH	EACH	EACH
STA. 354+39.5 LT.		1				
STA. 354+41.8 RT.				1		
STA. 354+48.9 LT.					1	
STA. 354+74 LT.					1	
STA. 360+00 RT.						
STA. 361+50 RT.	1		1			
STA. 362+62 RT.						
STA. 363+28.9 RT.						
STA. 364+00 RT.	1		1			
STA. 364+74.4 RT.						
STA. 365+41 RT.						
STA. 29+99.4 RT.						1
STA. 30+38 RT.						1
TOTAL	2	1	2	1	2	2

* SCHEDULE TREE REMOVAL			
LOCATION	ACRES	6 TO 15 UNITS DIAMETER	OVER 15 UNITS DIAMETER
STA. 448+20 TO STA. 450+00 LT.	0.15		
STA. 448+25 TO STA. 448+85 RT.	0.01		
STA. 449+90 TO STA. 451+40 RT.	0.14		
STA. 449+43 RT.		9	
STA. 449+43 RT.		11	
STA. 449+43 RT.		12	
STA. 449+43 RT.		15	
STA. 449+55 RT.			17
TOTAL	0.3	47	17
* TREE REMOVAL QUANTITIES ARE SHOWN FOR ESTIMATING PURPOSES ONLY. TREE REMOVAL SHALL BE PAID FOR AS A LUMP SUM ITEM.			

SCHEDULE PIPE CULVERT REMOVAL		
LOCATION	DIAMETER	LENGTH
	INCHES	FOOT
STA. 355+62 LT.	15	52
STA. 359+08 LT.	15	52
STA. 360+00 LT.	15	52
STA. 363+68 LT.	15	55
STA. 365+15 LT	15	46
STA. 365+72.3 C	30	48
STA. 369+56 LT.	15	63
STA. 442+74 LT.	15	30
STA. 444+76 LT.	15	40
STA. 446+28 LT.	15	32
STA. 447+43 LT.	15	44
STA. 447+99 RT.	24	47
STA. 451+81 LT.	18	30
TOTAL		591

SCHEDULE TEMPORARY EROSION CONTROL ITEMS				
LOCATION	PERIMETER EROSION BARRIER	AGGREGATE (EROSION CONTROL)	TEMP. EROSION CONTROL SEEDING	INLET AND PIPE PROTECTION
	FOOT	TON	POUND	EACH
STA. 354+75 TO STA. 373+85 LT.		15	100	
STA. 354+75 TO STA. 373+85 RT.		10	90	8
STA. 444+00 TO STA. 458+00 LT.	67	25	80	
STA. 444+00 TO STA. 458+00 RT.	157	40	90	
TOTAL	224	90	360	8

SCHEDULE REMOVE AND RELAY PIPE CULVERTS 42"	
LOCATION	QUANTITY
	FOOT
STA. 364+75 TO STA. 365+41 RT	66
TOTAL	66

SCHEDULE CONCRETE COLLAR	
LOCATION	QUANTITY
	FOOT
STA. 360+00 RT.	1
STA. 362+62 RT.	1
STA. 363+28.9 RT.	1
TOTAL	3

SCHEDULE GUARDRAIL						
LOCATION	TBT TY 1 SPCL TAN	GUARDRAIL REMOVAL	TEMP SPBGR, TY A	TEMP SPBGR, ATTCH TO STRUCT	TERMINAL MARKER DIRECT APPLIED	BIDIRECTIONAL GUARDRAIL REFLECTORS
	EACH	FOOT	FOOT	FOOT	EACH	EACH
STA. 449+14.5 TO STA. 449+64.5 LT.	1	50			1	
STA. 449+64.5 TO STA. 449+77 LT.		12.5	12.5			
STA. 449+77 TO STA. 449+89.5 LT.		12.5		12.5		
STA. 449+89.5 TO STA. 450+02 LT.		12.5	12.5			
STA. 450+02 TO STA. 450+52 LT.	1	50			1	
STA. 449+64.5 LT.						1
STA. 450+02 LT.						1
TOTAL	2	137.5	25	12.5	2	2

SCHEDULE SURFACE REMOVAL BUTT JOINT		
LOCATION	HMA	PCC
	SQ. YD.	SQ. YD.
STA. 354+28 TO STA. 354+68 C	171.7	
GEORGE ST. LT. & RT.	42.1	
STA. 394+20.10 TO STA. 394+50.10 C	73.3	
STA. 394+60.56 TO STA. 394+90.56 C	73.3	
STA. 513+03.14 TO STA. 513+38.14 C	117.5	
CENTER ST. LT & RT.	99.4	
MADISON ST. LT. & RT.	97.7	
STA. 33+94 TO STA. 34+04 C	44.4	
FROM ENTRANCE SCHEDULES	1523	55
TOTAL	2243	55


SCHEDULE RAISED REFLECTIVE PAVEMENT MARKER		
LOCATION	RRPM	RRPM REMOVAL
	EACH	EACH
STA. 352+50 TO STA. 373+85	108	59
STA. 373+85 TO STA. 421+37.11	60	59
STA. 421+40.62 TO STA. 513+03.14	115	115
STA. 513+03.14 TO STA. 518+63.85	15	14
STA. 7+90.71 TO STA. 34+04	66	65
TOTAL	364	312

SCHEDULE FURNISHING & ERECTING ROW MARKERS	
LOCATION	QUANTITY
	EACH
STA. 448+25.77, 60' RT.	1
STA. 448+25.52, 65' RT.	1
STA. 449+50, 80' RT.	1
STA. 450+00, 130' RT.	1
STA. 450+75, 130' RT.	1
STA. 451+50, 60' RT.	1
STA. 448+20.50, 60' RT.	1
STA. 448+75, 100' RT.	1
STA. 449+50, 100' RT.	1
STA. 451+00, 60' RT.	1
TOTAL	10


SCHEDULE RIPRAP & FILTER FABRIC		
LOCATION	STONE DUMPED RIPRAP, CLASS A4	FILTER FABRIC
	TON	SQ. YD.
STA. 365+41.7 TO STA. 366+00 RT.	73	147
STA. 448+00 TO STA. 450+50 LT.	420	839
STA. 449+00 TO STA. 451+00 RT.	420	839
TOTAL	913	1825

SCHEDULE CONTROLLED LOW-STRENGTH MATERIAL	
LOCATION	QUANTITY
	CU. YD.
STA. 354+39.5 LT TO STA. 354+41.8 RT	16.8
STA. 365+72.3 C	33.2
TOTAL	50


SCHEDULE SURFACE REMOVAL			
LOCATION	HMA SURF REM 1½'	HMA SURF REM 2¼'	HMA SURF REM VAR DEPTH
	SQ. YD.	SQ. YD.	SQ. YD.
STA. 352+50 TO STA. 354+28	791		
STA. 354+28 TO STA. 373+85			4686
STA. 373+85 TO STA. 394+20.10			4975
STA. 394+90.56 TO STA. 421+37.11			6469
STA. 421+40.62 TO STA. 446+25			6073
STA. 454+75 TO STA. 513+03.14			14247
STA. 513+38.14 TO STA. 518+63.85		1285	
STA. 7+90.70 TO STA. 33+94		6364	
PARKING LANES			
STA. 513+38.14 TO STA. 518+63.85 LT & RT		935	
STA. 7+90.71 TO STA. 11+80 LT & RT		692	
STA. 11+80 TO STA. 33+94 LT & RT		4428	
TOTAL	791	13704	36450

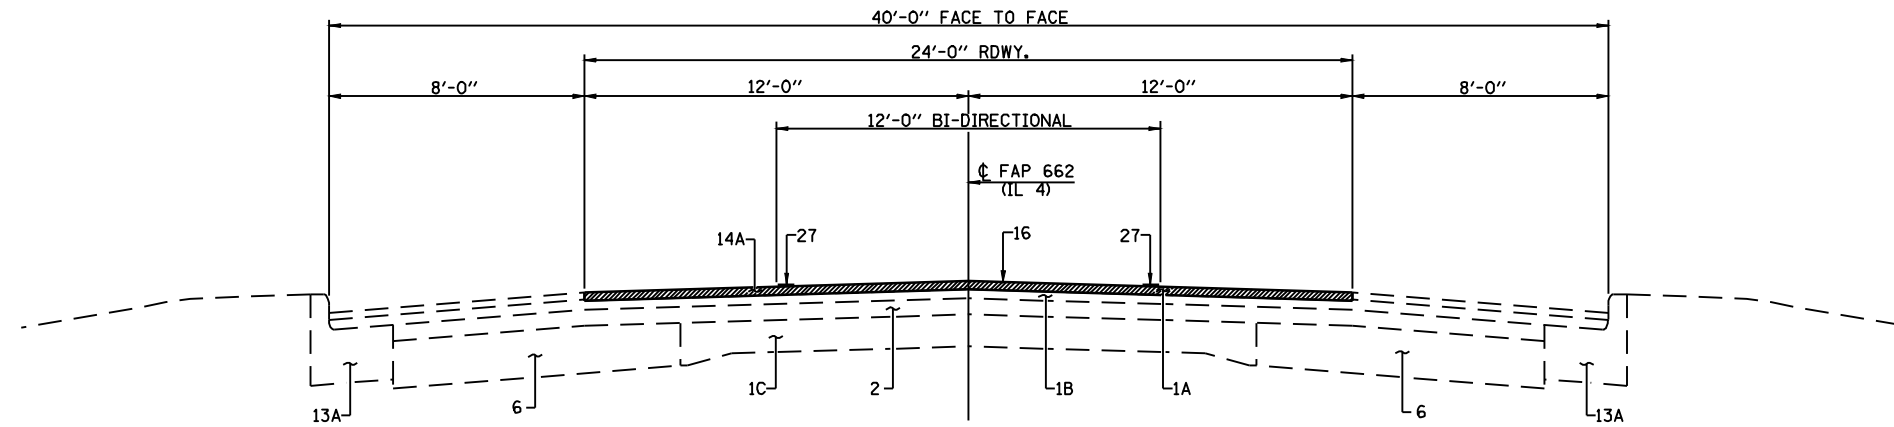

PROPOSED TYPICAL SECTION #1
STA. 352+50 TO STA. 354+28

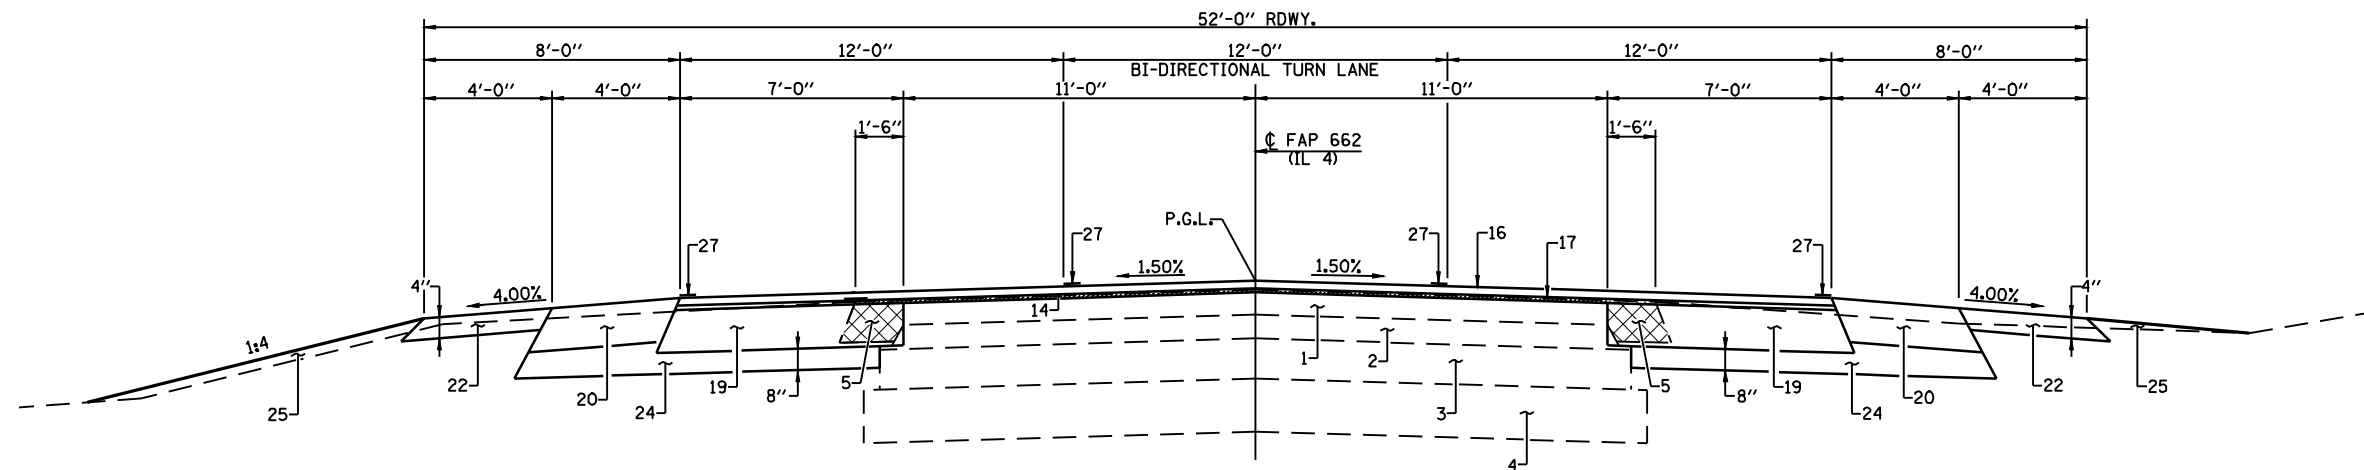

PROPOSED TYPICAL SECTION #2
STA. 354+28.17 TO STA. 355+10

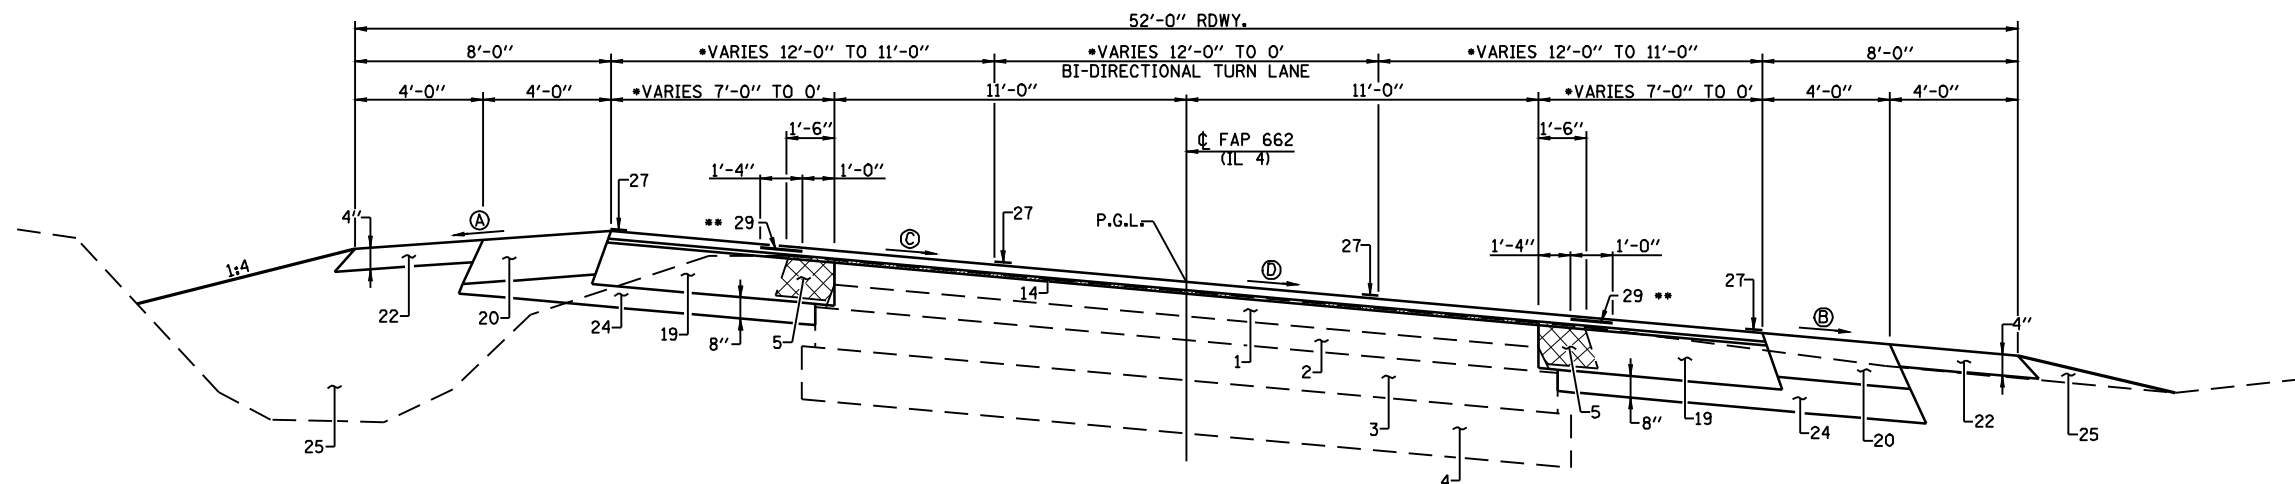

PROPOSED TYPICAL SECTION #3
STA. 355+10 TO STA. 355+78.06 SE TRANS.
STA. 355+78.06 TO STA. 381+93.49 FULL SE=4.44%
STA. 381+93.49 TO STA. 383+36.64 SE TRANS.


- Ⓐ VAR. -4.06% TO -3.56%
Ⓑ VAR. -4.00% TO -4.44%
Ⓒ VAR. -1.50% TO +4.44%
Ⓓ VAR. -1.50% TO -4.44%

- * TAPER PAVEMENT FROM 36' TO 22'
FROM STA. 370+00 TO STA. 373+85
** BEGIN AT STA. 368+00

PAVEMENT LEGEND


1. EX HMA RESURF., 3"
- 1A. EX HMA SURF, 1 1/2"
- 1B. EX HMA BINDER, 1 3/4"
- 1C. EX PCC PVMT (8-6-8)
2. EX HMA SURF., 3"
3. EX STONE BASE CSE., 7 1/2"
4. EX SUB-BASE GRAN. MATL.
5. EX HMA SHLD, 6" (TBR)
6. EX PCC PVMT, 8"
7. EX HMA WIDENING, 10"
8. EX GRAN. EMB. SPECIAL, VARIES
9. EX PCC PVMT W/ HMA WIDENING, 9"
10. EX PCC PVMT W/ PCC WIDENING, 9"
11. EX HMA SHOULDER 8"
12. EX CONCRETE GUTTER, TY A
13. EX CONCRETE C & G, TYPE B 6.12
- 13A. EX CONCRETE C & G, TYPE 3
14. PR HMA SURF. REM., VAR. DEPTH (1/2" AT Ⓒ)
- 14A. PR HMA SURF REM, 1 1/2"
15. PR HMA SURF. REM., 2 1/4"
16. PR HMA SURF, CSE., 1 1/2"
17. PR LEVELING BINDER (MM), 3/4" MIN.
18. PR HMA BASE CSE./WIDENING, 10"
19. PR HMA BASE CSE./WIDENING, 12"
20. PR HMA SHLD, 8"
21. PR HMA SHLD, 2 1/4" & VAR.
22. PR AGG SHLD, TYPE B
23. PR HMA BINDER CSE., 2 1/4" (MIN.)
24. PR SUB-BASE GRAN. MATL., TY A, VAR DEPTH
25. PR EARTH EXC./EMB.
26. PR GRADING & SHAPING SHLD.
27. PR PVMT MARKING, LINE 5"
28. PR TEMP GUARDRAIL
29. PR SHLD RUMBLE STRIPS

FILE NAME =	USER NAME = madonlavj	DESIGNED -	REVISED -		Allen Henderson & Associates, Inc. Civil and Structural Engineers Springfield, IL. 62703 Phone: (217)544-8033 IL Design Firm No. 184-001907	TYPICAL ROADWAY SECTIONS					F.A.P. RTE.	SECTION	COUNTY	TOTAL SHEETS	SHEET NO.
S:\PROJ ENGR 1 (Negongard)\Dust Squad\FAP 662 (IL 4) Henderson pdfs\CADD Sheets\06727272.dgn		DRAWN	REVISED -			662	D(W-3,RS-11,CR)	MACOUPIN	102	10					
PLOT SCALE = 6.0000' / IN.		CHECKED -	REVISED -			SCALE: NONE			SHEET NO. 1 OF 7 SHEETS			CONTRACT NO. 72765			
PLOT DATE = Aug-17-2009 04:05:00PM		DATE	REVISED -			STA.			TO STA.			FED. ROAD DIST. NO. ILLINOIS FED. AID PROJECT			

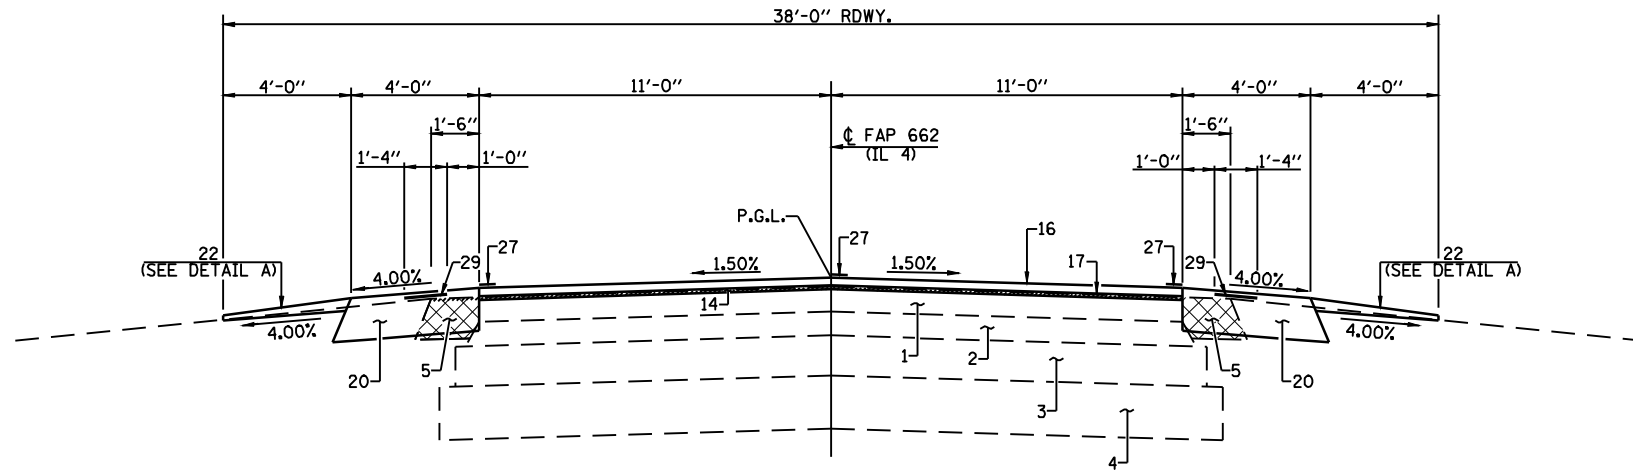


PROPOSED TYPICAL SECTION #4

STA. 383+36.64 TO STA. 394+50.10
 STA. 394+50.10 TO STA. 394+60.56 RAILROAD OMISSION
 STA. 394+60.56 TO STA. 397+32.62
 STA. 423+11.00 TO STA. 424+10.00
 STA. 468+11.00 TO STA. 472+41.00

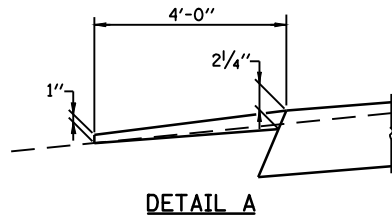

DETAIL A

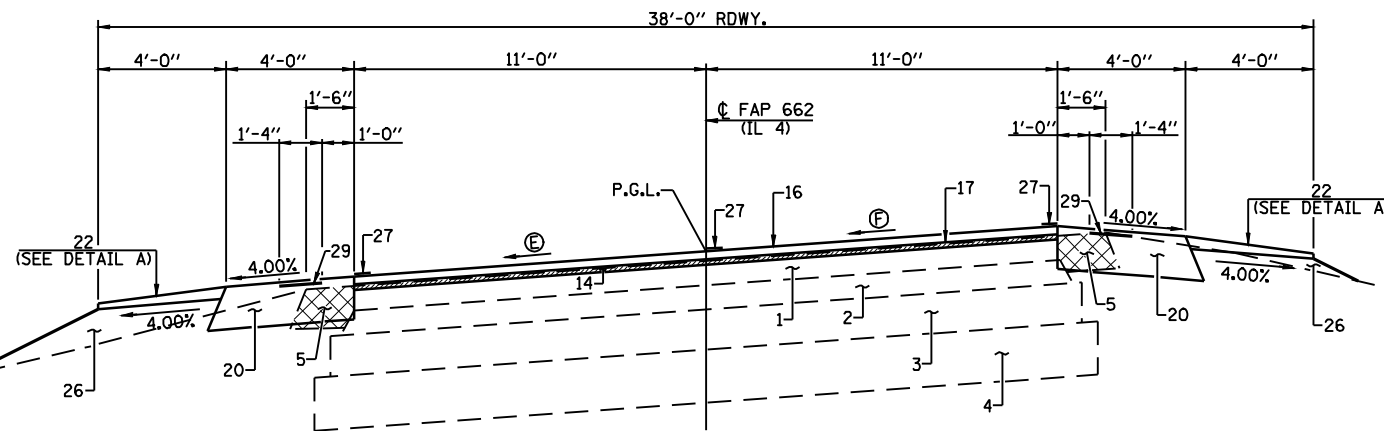

PROPOSED TYPICAL SECTION #5

STA. 397+32.62 TO STA. 399+59.84 SE TRANS.
 STA. 399+59.84 TO STA. 420+83.78 FULL SE=3.57%
 STA. 420+83.78 TO STA. 421+37.11 (BK) SE TRANS.
 STA. 421+40.62 (AH) TO STA. 423+11.00 SE TRANS.

STA. EQ. 421+37.11 (BK) = 421+40.62



Ⓔ VAR. -1.50% TO -3.50%

Ⓕ VAR. -1.50% TO +3.50%

PAVEMENT LEGEND


1. EX HMA RESURF., 3"
- 1A. EX HMA SURF, 1 1/2"
- 1B. EX HMA BINDER, 1 3/4"
- 1C. EX PCC PVMT (8-6-8)
2. EX HMA SURF., 3"
3. EX STONE BASE CSE., 7 1/2"
4. EX SUB-BASE GRAN. MATL.
5. EX HMA SHLD, 6" (TBR)
6. EX PCC PVMT, 8"
7. EX HMA WIDENING, 10"
8. EX GRAN. EMB. SPECIAL, VARIES
9. EX PCC PVMT W/ HMA WIDENING, 9"
10. EX PCC PVMT W/ PCC WIDENING, 9"
11. EX HMA SHOULDER 8"
12. EX CONCRETE GUTTER, TY A
13. EX CONCRETE C & G, TYPE B 6.12
- 13A. EX CONCRETE C & G, TYPE 3
14. PR HMA SURF. REM., VAR. DEPTH (1/2" AT Ⓔ)
- 14A. PR HMA SURF REM, 1 1/2"
15. PR HMA SURF. REM., 2 1/4"
16. PR HMA SURF, CSE., 1 1/2"
17. PR LEVELING BINDER (MM), 3/4" MIN.
18. PR HMA BASE CSE./WIDENING, 10"
19. PR HMA BASE CSE./WIDENING, 12"
20. PR HMA SHLD, 8"
21. PR HMA SHLD, 2 1/4" & VAR.
22. PR AGG SHLD, TYPE B
23. PR HMA BINDER CSE., 2 1/4" (MIN.)
24. PR SUB-BASE GRAN. MATL., TY A, VAR DEPTH
25. PR EARTH EXC./EMB.
26. PR GRADING & SHAPING SHLD.
27. PR PVMT MARKING, LINE 5"
28. PR TEMP GUARDRAIL
29. PR SHLD RUMBLE STRIPS

FILE NAME =	USER NAME = madonlavj	DESIGNED -	REVISED -		Allen Henderson & Associates, Inc. Civil and Structural Engineers Springfield, IL. 62703 Phone: (217)544-8033 IL Design Firm No. 184-001907	TYPICAL ROADWAY SECTIONS					F.A.P. RTE.	SECTION	COUNTY	TOTAL SHEETS	SHEET NO.
S:\PROJ ENGR 1 (Negangard)\Dust Squad\FAP 662 (IL 4) Henderson pdfs\CADD Sheets\06727	DRAWN typicals.dgn	REVIS	REVIS			662	D(W-3,RS-11,CR)	MACOUPIN	102	11					
PLOT SCALE = 6.0000' / IN.	CHECKED -	REVISED -	REVISED -			SCALE: NONE			SHEET NO. 2 OF 7 SHEETS			CONTRACT NO. 72765			
PLOT DATE = Aug-17-2009 04:05:02PM	DATE -	REVISED -	REVISED -			STA. TO STA.			FED. ROAD DIST. NO. ILLINOIS FED. AID PROJECT						

  


1. EX HMA RESURF., 3"
- 1A. EX HMA SURF, 1 1/2"
- 1B. EX HMA BINDER, 1 3/4"
- 1C. EX PCC PVMT (8-6-8)
2. EX HMA SURF., 3"
3. EX STONE BASE CSE., 7 1/2"
4. EX SUB-BASE GRAN. MATL.
5. EX HMA SHLD, 6" (TBR)
6. EX PCC PVMT, 8"
7. EX HMA WIDENING, 10"
8. EX GRAN. EMB. SPECIAL, VARIES
9. EX PCC PVMT W/ HMA WIDENING, 9"
10. EX PCC PVMT W/ PCC WIDENING, 9"
11. EX HMA SHOULDER 8"
12. EX CONCRETE GUTTER, TY A
13. EX CONCRETE C & G, TYPE B 6.12
- 13A. EX CONCRETE C & G, TYPE 3
14. PR HMA SURF. REM., VAR. DEPTH (1/2" AT ϕ)
- 14A. PR HMA SURF REM, 1 1/2"
15. PR HMA SURF. REM., 2 1/4"
16. PR HMA SURF, CSE., 1 1/2"
17. PR LEVELING BINDER (MM), 3/4" MIN.
18. PR HMA BASE CSE./WIDENING, 10"
19. PR HMA BASE CSE./WIDENING, 12"
20. PR HMA SHLD, 8"
21. PR HMA SHLD, 2 1/4" & VAR.
22. PR AGG SHLD, TYPE B
23. PR HMA BINDER CSE., 2 1/4" (MIN.)
24. PR SUB-BASE GRAN. MATL., TY A, VAR DEPTH
25. PR EARTH EXC./EMB.
26. PR GRADING & SHAPING SHLD.
27. PR PVMT MARKING, LINE 5"
28. PR TEMP GUARDRAIL
29. PR SHLD RUMBLE STRIPS

FILE NAME =	USER NAME = madonjavj	DESIGNED -	REVISED -		Allen Henderson & Associates, Inc. Civil and Structural Engineers Springfield, IL. 62703 Phone: (217)544-8033 IL Design Firm No. 184-001907	TYPICAL ROADWAY SECTIONS					F.A.P. RTE.	SECTION	COUNTY	TOTAL SHEETS	SHEET NO.
S:\PROJ ENGR 1 (Negangard)\Dust Squad\FAP	662 (IL 4) Henderson pdfa\CADD Sheets\0672727272.dgn	DRAWN tupicols.dgn	REVISED -			662	D(W-3,RS-11,CR)	MACOUPIN	102	12					
PLOT SCALE = 6.0000 ' / IN.	CHECKED -	REVISED -	REVISED -			SCALE: NONE	SHEET NO. 3 OF 7 SHEETS	STA.	TO STA.	FED. ROAD DIST. NO.	ILLINOIS	FED. AID PROJECT	CONTRACT NO. 72765		
PLOT DATE = Aug-17-2009 04:05:04PM	DATE	REVISED -	REVISED -												

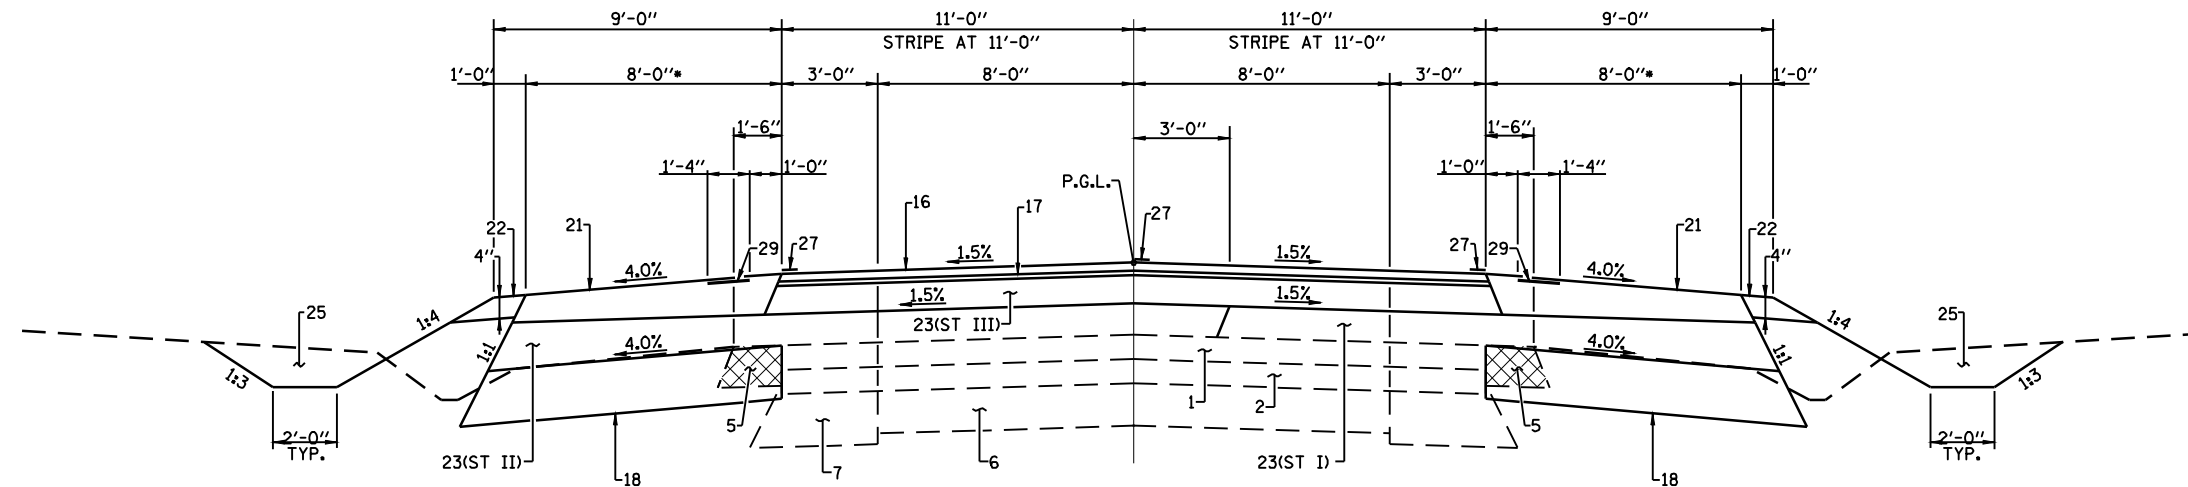

PROPOSED TYPICAL SECTION #8
 STA. 446+70.00 TO STA. 447+50.00 - NO STAGE I & II BINDER COURSE/LIFTS
 STA. 447+50.00 TO STA. 448+25.00
 STA. 452+25.00 TO STA. 453+00.00
 STA. 453+00.00 TO STA. 454+55.00 - NO STAGE I & II BINDER COURSE/LIFTS

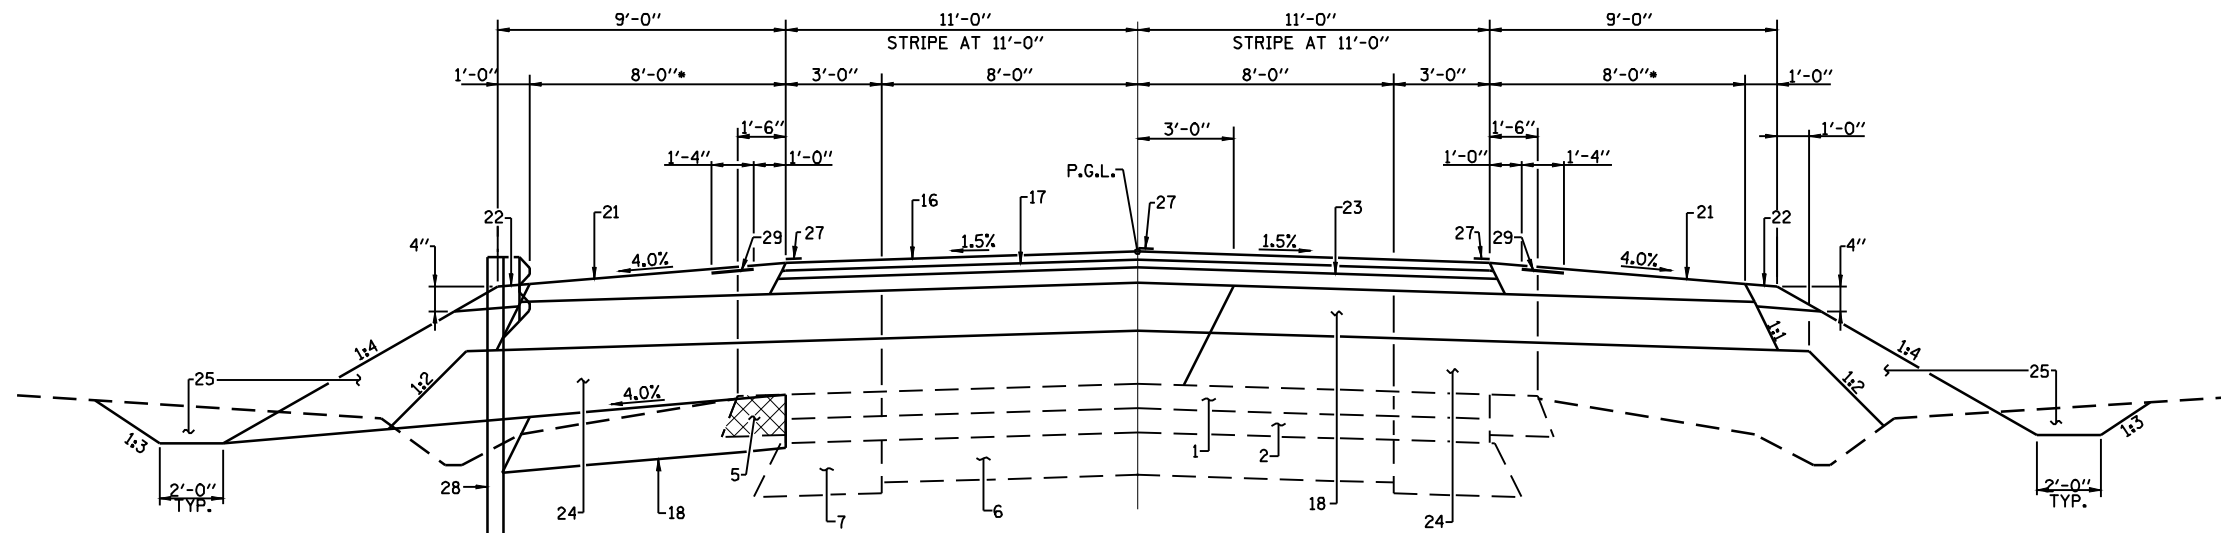


PROPOSED TYPICAL SECTION #9
 STA. 448+25.00 TO STA. 449+45.00
 STA. 449+45.00 TO STA. 450+05.00 - CULVERT REPL.; EX PVMT REMOVAL; GRAN. CULV. BACKFILL
 STA. 450+05.00 TO STA. 452+25.00


PAVEMENT LEGEND

1. EX HMA RESURF., 3"
- 1A. EX HMA SURF, 1 1/2"
- 1B. EX HMA BINDER, 1 3/4"
- 1C. EX PCC PVMT (8-6-8)
2. EX HMA SURF., 3"
3. EX STONE BASE CSE., 7 1/2"
4. EX SUB-BASE GRAN. MATL.
5. EX HMA SHLD, 6" (TBR)
6. EX PCC PVMT, 8"
7. EX HMA WIDENING, 10"
8. EX GRAN. EMB. SPECIAL, VARIES
9. EX PCC PVMT W/ HMA WIDENING, 9"
10. EX PCC PVMT W/ PCC WIDENING, 9"
11. EX HMA SHOULDER 8"
12. EX CONCRETE GUTTER, TY A
13. EX CONCRETE C & G, TYPE B 6.12
- 13A. EX CONCRETE C & G, TYPE 3
14. PR HMA SURF. REM., VAR. DEPTH (1/2" AT @)
- 14A. PR HMA SURF REM, 1 1/2"
15. PR HMA SURF. REM., 2 1/4"
16. PR HMA SURF, CSE., 1 1/2"
17. PR LEVELING BINDER (MM), 3/4" MIN.
18. PR HMA BASE CSE./WIDENING, 10"
19. PR HMA BASE CSE./WIDENING, 12"
20. PR HMA SHLD, 8"
21. PR HMA SHLD, 2 1/4" & VAR.
22. PR AGG SHLD, TYPE B
23. PR HMA BINDER CSE., 2 1/4" (MIN.)
24. PR SUB-BASE GRAN. MATL., TY A, VAR DEPTH
25. PR EARTH EXC./EMB.
26. PR GRADING & SHAPING SHLD.
27. PR PVMT MARKING, LINE 5"
28. PR TEMP GUARDRAIL
29. PR SHLD RUMBLE STRIPS

FILE NAME =	USER NAME = laughlinr1	DESIGNED -	REVISED -	Allen Henderson & Associates, Inc. Civil and Structural Engineers Springfield, IL 62703 Phone: (217)544-8033 IL Design Firm No. 184-001907	TYPICAL ROADWAY SECTIONS		F.A.P. RTE.	SECTION	COUNTY	TOTAL SHEETS	SHEET NO.
e:\pwwork\pwwid\LAUGHLINRL\0159599\0672765-shr-typical.dgn	PLOT SCALE = 6.0000' / IN.	DRAWN -	REVISED -				662	D(W-3,RS-11,CR)	MACOUPIN	102	13
PLOT DATE = Sep-11-2009 03:17:41PM	DATE -	CHECKED -	REVISED -		SCALE: NONE SHEET NO. 4 OF 7 SHEETS STA. TO STA.		CONTRACT NO. 72765				
							FED. ROAD DIST. NO. ILLINOIS FED. AID PROJECT				

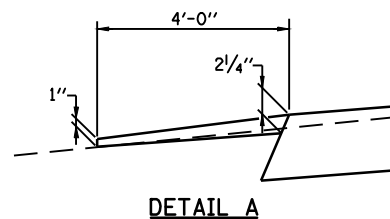


STA. 467+75 TO STA. 468+11
STA. 472+41 TO STA. 472+75
STA. 475+30 TO STA. 513+03.14

 

1. EX HMA RESURF., 3"
- 1A. EX HMA SURF., 1 1/2"
- 1B. EX HMA BINDER, 1 3/4"
- 1C. EX PCC PVMT (8-6-8)
2. EX HMA SURF., 3"
3. EX STONE BASE CSE., 7 1/2"
4. EX SUB-BASE GRAN. MATL.
5. EX HMA SHLD, 6" (TBR)
6. EX PCC PVMT, 8"
7. EX HMA WIDENING, 10"
8. EX GRAN. EMB. SPECIAL, VARIES
9. EX PCC PVMT W/ HMA WIDENING, 9"
10. EX PCC PVMT W/ PCC WIDENING, 9"
11. EX HMA SHOULDER 8"
12. EX CONCRETE GUTTER, TY A
13. EX CONCRETE C & G, TYPE B 6.12
- 13A. EX CONCRETE C & G, TYPE 3
14. PR HMA SURF. REM., VAR. DEPTH (1/2" AT @)
- 14A. PR HMA SURF REM, 1 1/2"
15. PR HMA SURF. REM., 2 1/4"
16. PR HMA SURF, CSE., 1 1/2"
17. PR LEVELING BINDER (MM), 3/4" MIN.
18. PR HMA BASE CSE./WIDENING, 10"
19. PR HMA BASE CSE./WIDENING, 12"
20. PR HMA SHLD, 8"
21. PR HMA SHLD, 2 1/4" & VAR.
22. PR AGG SHLD, TYPE B
23. PR HMA BINDER CSE., 2 1/4" (MIN.)
24. PR SUB-BASE GRAN. MATL., TY A, VAR DEPTH
25. PR EARTH EXC./EMB.
26. PR GRADING & SHAPING SHLD.
27. PR PVMT MARKING, LINE 5"
28. PR TEMP GUARDRAIL
29. PR SHLD RUMBLE STRIPS

FILE NAME =	USER NAME = madoniavj	DESIGNED -	REVISED -		Allen Henderson & Associates, Inc. Civil and Structural Engineers Springfield, IL. 62703 Phone: (217)544-8033 IL Design Firm No. 184-001907	TYPICAL ROADWAY SECTIONS			F.A.P. RTE.	SECTION	COUNTY	TOTAL SHEETS	SHEET NO.
S:\PROJ ENGR 1 (Negongard)\Dust Squad\FAP 662 (IL 4) Henderson pdfa\CADD Sheets\062703\DRAWN typicals.dgn	PLOT SCALE = 6.0000' / IN.	CHECKED -	REVISED -						662	D(W-3,RS-11,CR)	MACOUPIN	102	14
PLOT DATE = Aug-17-2009 04:05:08PM	DATE -	REVISED -	REVISED -			SCALE: NONE SHEET NO. 5 OF 7 SHEETS STA. TO STA.			FED. ROAD DIST. NO. ILLINOIS FED. AID PROJECT				
						CONTRACT NO. 72765							

 


Plan view of the bridge deck showing lane widths and structural details. The total width is 38'-0" RDWY. The layout includes two 8'-0" PARKING LANES and two 11'-0" travel lanes. The centerline is marked with a centerline marker (CL 4) and a FAP 662. The deck is divided into sections with dimensions 12, 11, 14, 1, 9, 11, and 12. The deck is shown with a cross-hatched pattern, and the centerline is marked with a centerline marker (CL 4) and a FAP 662.

PAVEMENT LEGEND


1. EX HMA RESURF., 3"
- 1A. EX HMA SURF, 1½"
- 1B. EX HMA BINDER, 1¾"
- 1C. EX PCC PVMT (8-6-8)
2. EX HMA SURF., 3"
3. EX STONE BASE CSE., 7½"
4. EX SUB-BASE GRAN. MATL.
5. EX HMA SHLD, 6" (TBR)
6. EX PCC PVMT, 8"
7. EX HMA WIDENING, 10"
8. EX GRAN. EMB. SPECIAL, VARIES
9. EX PCC PVMT W/ HMA WIDENING, 9"
10. EX PCC PVMT W/ PCC WIDENING, 9"
11. EX HMA SHOULDER 8"
12. EX CONCRETE GUTTER, TY A
13. EX CONCRETE C & G, TYPE B 6.12
- 13A. EX CONCRETE C & G, TYPE 3
14. PR HMA SURF. REM., VAR. DEPTH (1/2" AT Ø)
- 14A. PR HMA SURF REM, 1½"
15. PR HMA SURF. REM., 2¼"
16. PR HMA SURF, CSE., 1½"
17. PR LEVELING BINDER (MM), ¾" MIN.
18. PR HMA BASE CSE./WIDENING, 10"
19. PR HMA BASE CSE./WIDENING, 12"
20. PR HMA SHLD, 8"
21. PR HMA SHLD, 2¼" & VAR.
22. PR AGG SHLD, TYPE B
23. PR HMA BINDER CSE., 2¼" (MIN.)
24. PR SUB-BASE GRAN. MATL., TY A, VAR DEPTH
25. PR EARTH EXC./EMB.
26. PR GRADING & SHAPING SHLD.
27. PR PVMT MARKING, LINE 5"
28. PR TEMP GUARDRAIL
29. PR SHLD RUMBLE STRIPS

FILE NAME =	USER NAME = madoniavj	DESIGNED -	REVISED -		Allen Henderson & Associates, Inc. Civil and Structural Engineers Springfield, IL. 62703 Phone: (217)544-8083 IL Design Firm No. 184-001907	TYPICAL ROADWAY SECTIONS				F.A.P. RTE.	SECTION	COUNTY	TOTAL SHEETS	SHEET NO.
Sp:PROJ ENGR 1 (Negangard)\Dust Squad\FAP	662 ILL 4) Henderson pdfa\CADD Sheets\062703	DRAWN upscot.dgn	REVISED -			662	D(W-3,RS-11,CR)	MACOUPIN	102	15				
PLOT SCALE = 6.0000' /' IN.	CHECKED -	REVISED -	REVISED -			CONTRACT NO. 72765								
PLOT DATE = Aug-17-2009 04:05:10PM	DATE -	REVISED -	REVISED -			SCALE: NONE	SHEET NO. 6 OF 7 SHEETS	STA.	TO STA.	FED. ROAD DIST. NO.	ILLINOIS FED. AID PROJECT			

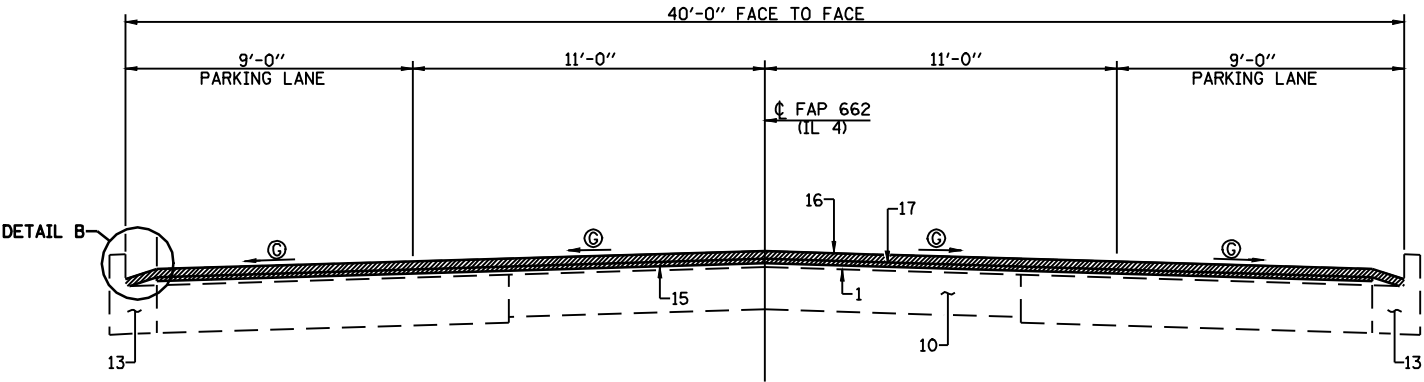


PROPOSED TYPICAL SECTION #14
STA. 11+84 TO STA. 34+04

© MATCH EX PVMT CROSS SLOPE

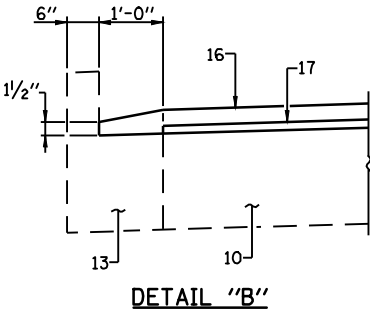


PAVEMENT LEGEND


1. EX HMA RESURF., 3"
- 1A. EX HMA SURF, 1 1/2"
- 1B. EX HMA BINDER, 1 3/4"
- 1C. EX PCC PVMT (8-6-8)
2. EX HMA SURF., 3"
3. EX STONE BASE CSE., 7 1/2"
4. EX SUB-BASE GRAN. MATL.
5. EX HMA SHLD, 6" (TBR)
6. EX PCC PVMT, 8"
7. EX HMA WIDENING, 10"
8. EX GRAN. EMB. SPECIAL, VARIES
9. EX PCC PVMT W/ HMA WIDENING, 9"
10. EX PCC PVMT W/ PCC WIDEING, 9"
11. EX HMA SHOULDER 8"
12. EX CONCRETE GUTTER, TY A
13. EX CONCRETE C & G, TYPE B 6.12
- 13A. EX CONCRETE C & G, TYPE 3
14. PR HMA SURF. REM., VAR. DEPTH (1/2" AT ©)
- 14A. PR HMA SURF REM, 1 1/2"
15. PR HMA SURF. REM., 2 1/4"
16. PR HMA SURF, CSE., 1 1/2"
17. PR LEVELING BINDER (MM), 3/4" MIN.
18. PR HMA BASE CSE./WIDENING, 10"
19. PR HMA BASE CSE./WIDENING, 12"
20. PR HMA SHLD, 8"
21. PR HMA SHLD, 2 1/4" & VAR.
22. PR AGG SHLD, TYPE B
23. PR HMA BINDER CSE., 2 1/4" (MIN.)
24. PR SUB-BASE GRAN. MATL., TY A, VAR DEPTH
25. PR EARTH EXC./EMB.
26. PR GRADING & SHAPING SHLD.
27. PR PVMT MARKING, LINE 5"
28. PR TEMP GUARDRAIL
29. PR SHLD RUMBLE STRIPS

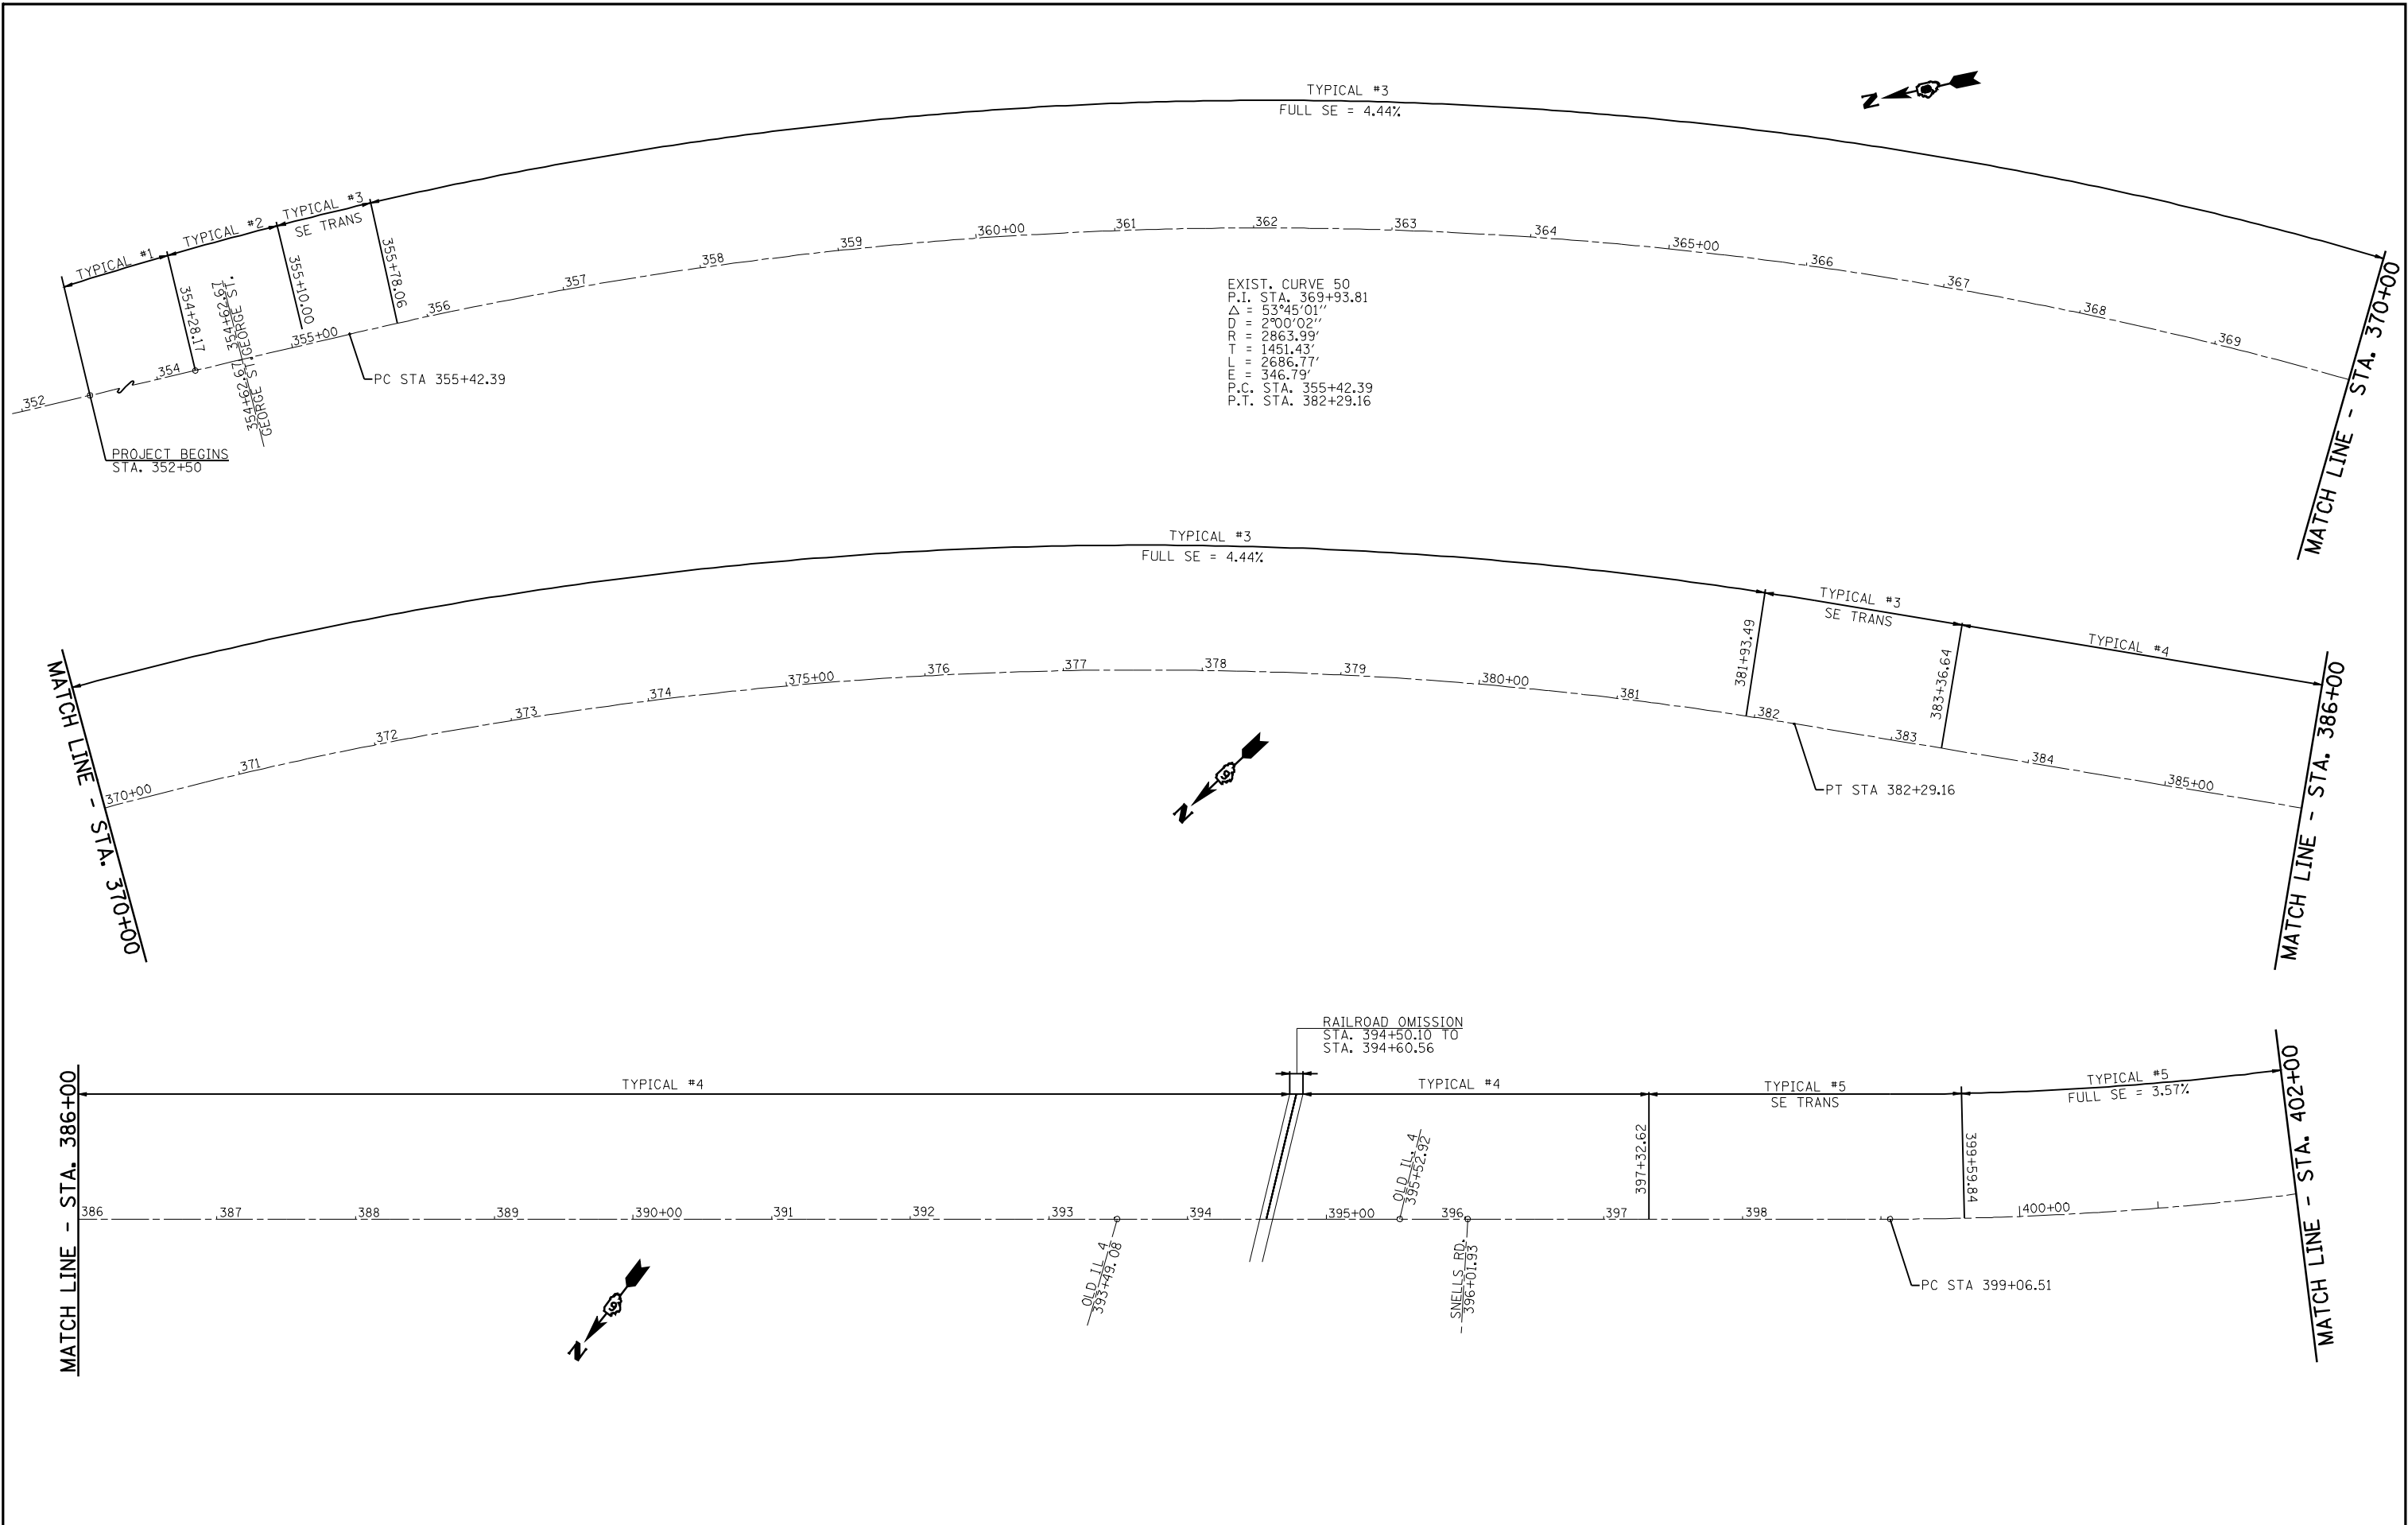


FILE NAME = S:\PROJ ENGR 1 (Negongard)\Dust Squad\FAP	USER NAME = madonlavj	DESIGNED -	REVISED -		Allen Henderson & Associates, Inc. Civil and Structural Engineers Springfield, IL 62703 Phone: (217)544-8033 IL Design Firm No. 184-001907	LINE DIAGRAM			F.A.P. RTE.	SECTION	COUNTY	TOTAL SHEETS	SHEET NO.
	662 (IL 4) Henderson pdfs\CADD Sheets\067271line.dgn	DRAWN -	REVISED -						662	D(W-3,RS-11,CR)	MACOUPIN	102	17
	PLOT SCALE = 110.0000' / IN.	CHECKED -	REVISED -			SCALE: NONE SHEET NO. 1 OF 4 SHEETS STA. 354+28 TO STA. 402+00			CONTRACT NO. 72765				
	PLOT DATE = Aug-17-2009 04:05:14PM	DATE -	REVISED -						FED. ROAD DIST. NO. ILLINOIS FED. AID PROJECT				

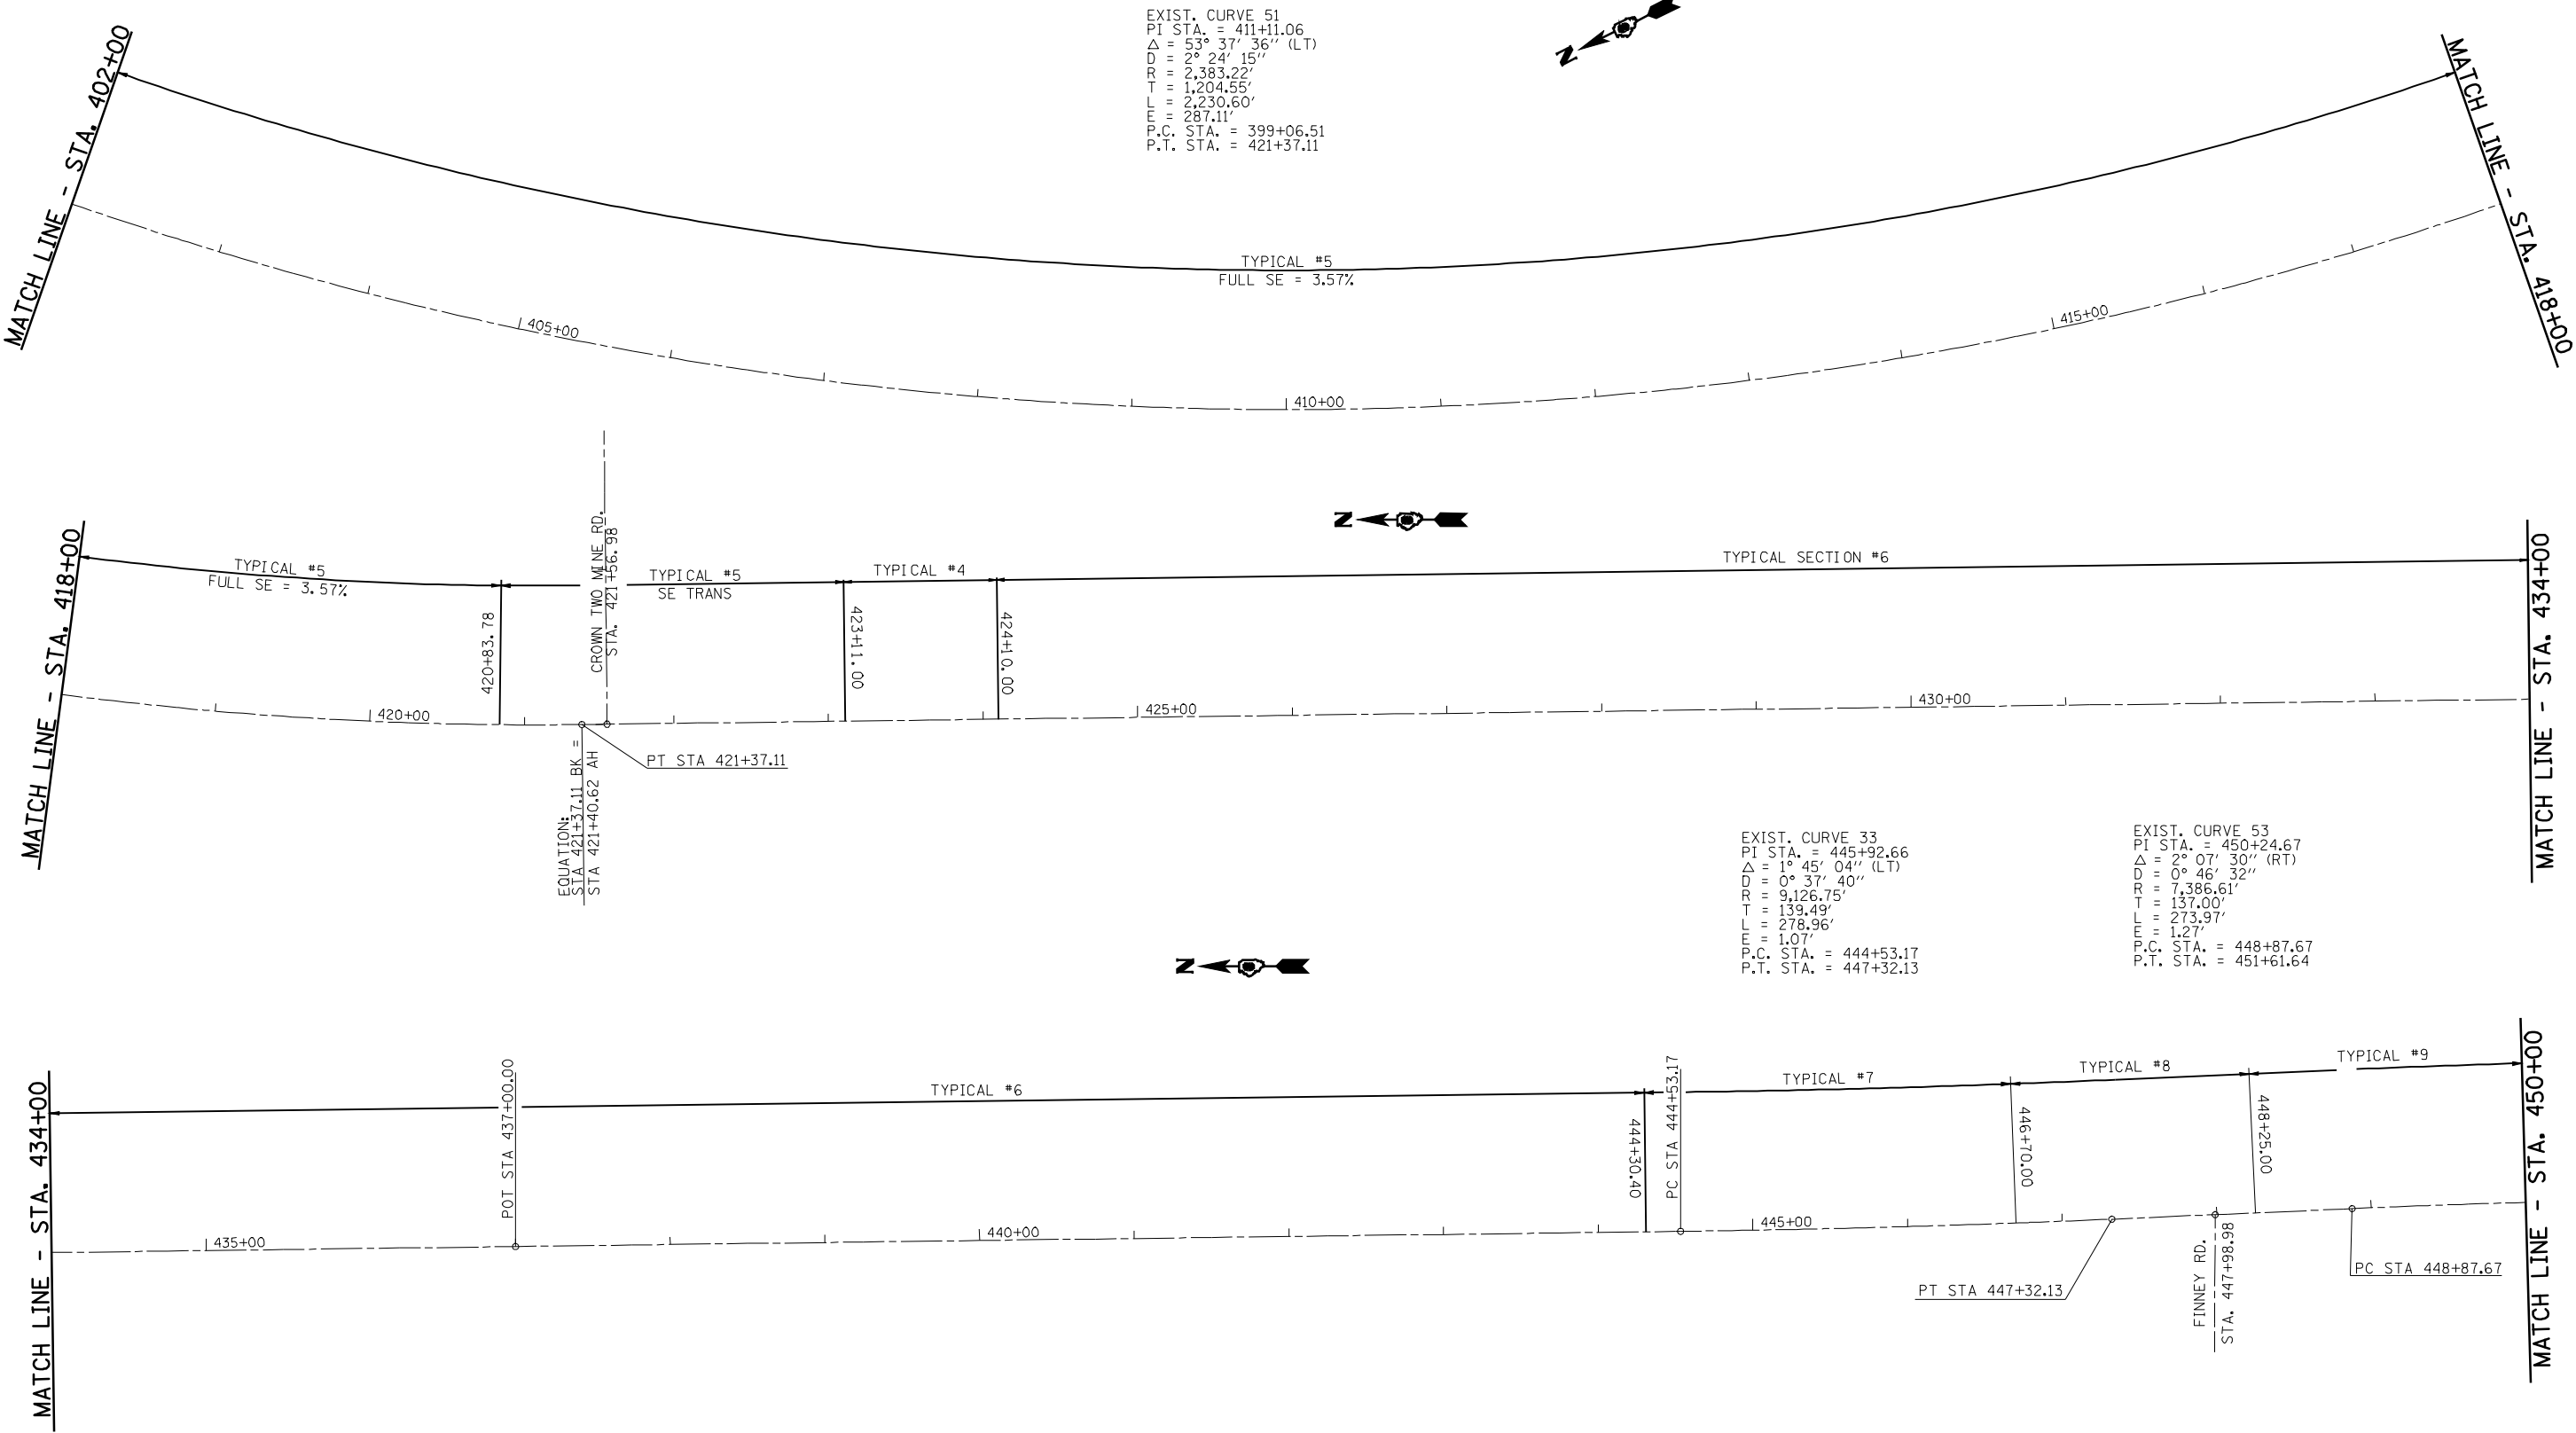


FILE NAME = S:\PROJ ENGR 1 (Negangard)\Dust Squad\FAP	USER NAME = madoniavj	DESIGNED -	REVISED -		Allen Henderson & Associates, Inc. Civil and Structural Engineers Springfield, IL 62703 Phone: (217)544-8033 IL Design Firm No. 184-001907	LINE DIAGRAM			F.A.P. RTE.	SECTION	COUNTY	TOTAL SHEETS	SHEET NO.
	662 (IL 4) Henderson pdfs\CADD Sheets\06727211ined.dgn	DRAWN -	REVISED -						662	D(W-3,RS-11,CR)	MACOUPIN	102	18
	PLOT SCALE = 110.0000' / IN.	CHECKED -	REVISED -			SCALE: NONE SHEET NO. 2 OF 4 SHEETS STA. 402+00 TO STA. 450+00			CONTRACT NO. 72765				
	PLOT DATE = Aug-17-2009 04:05:15PM	DATE -	REVISED -						FED. ROAD DIST. NO. ILLINOIS FED. AID PROJECT				







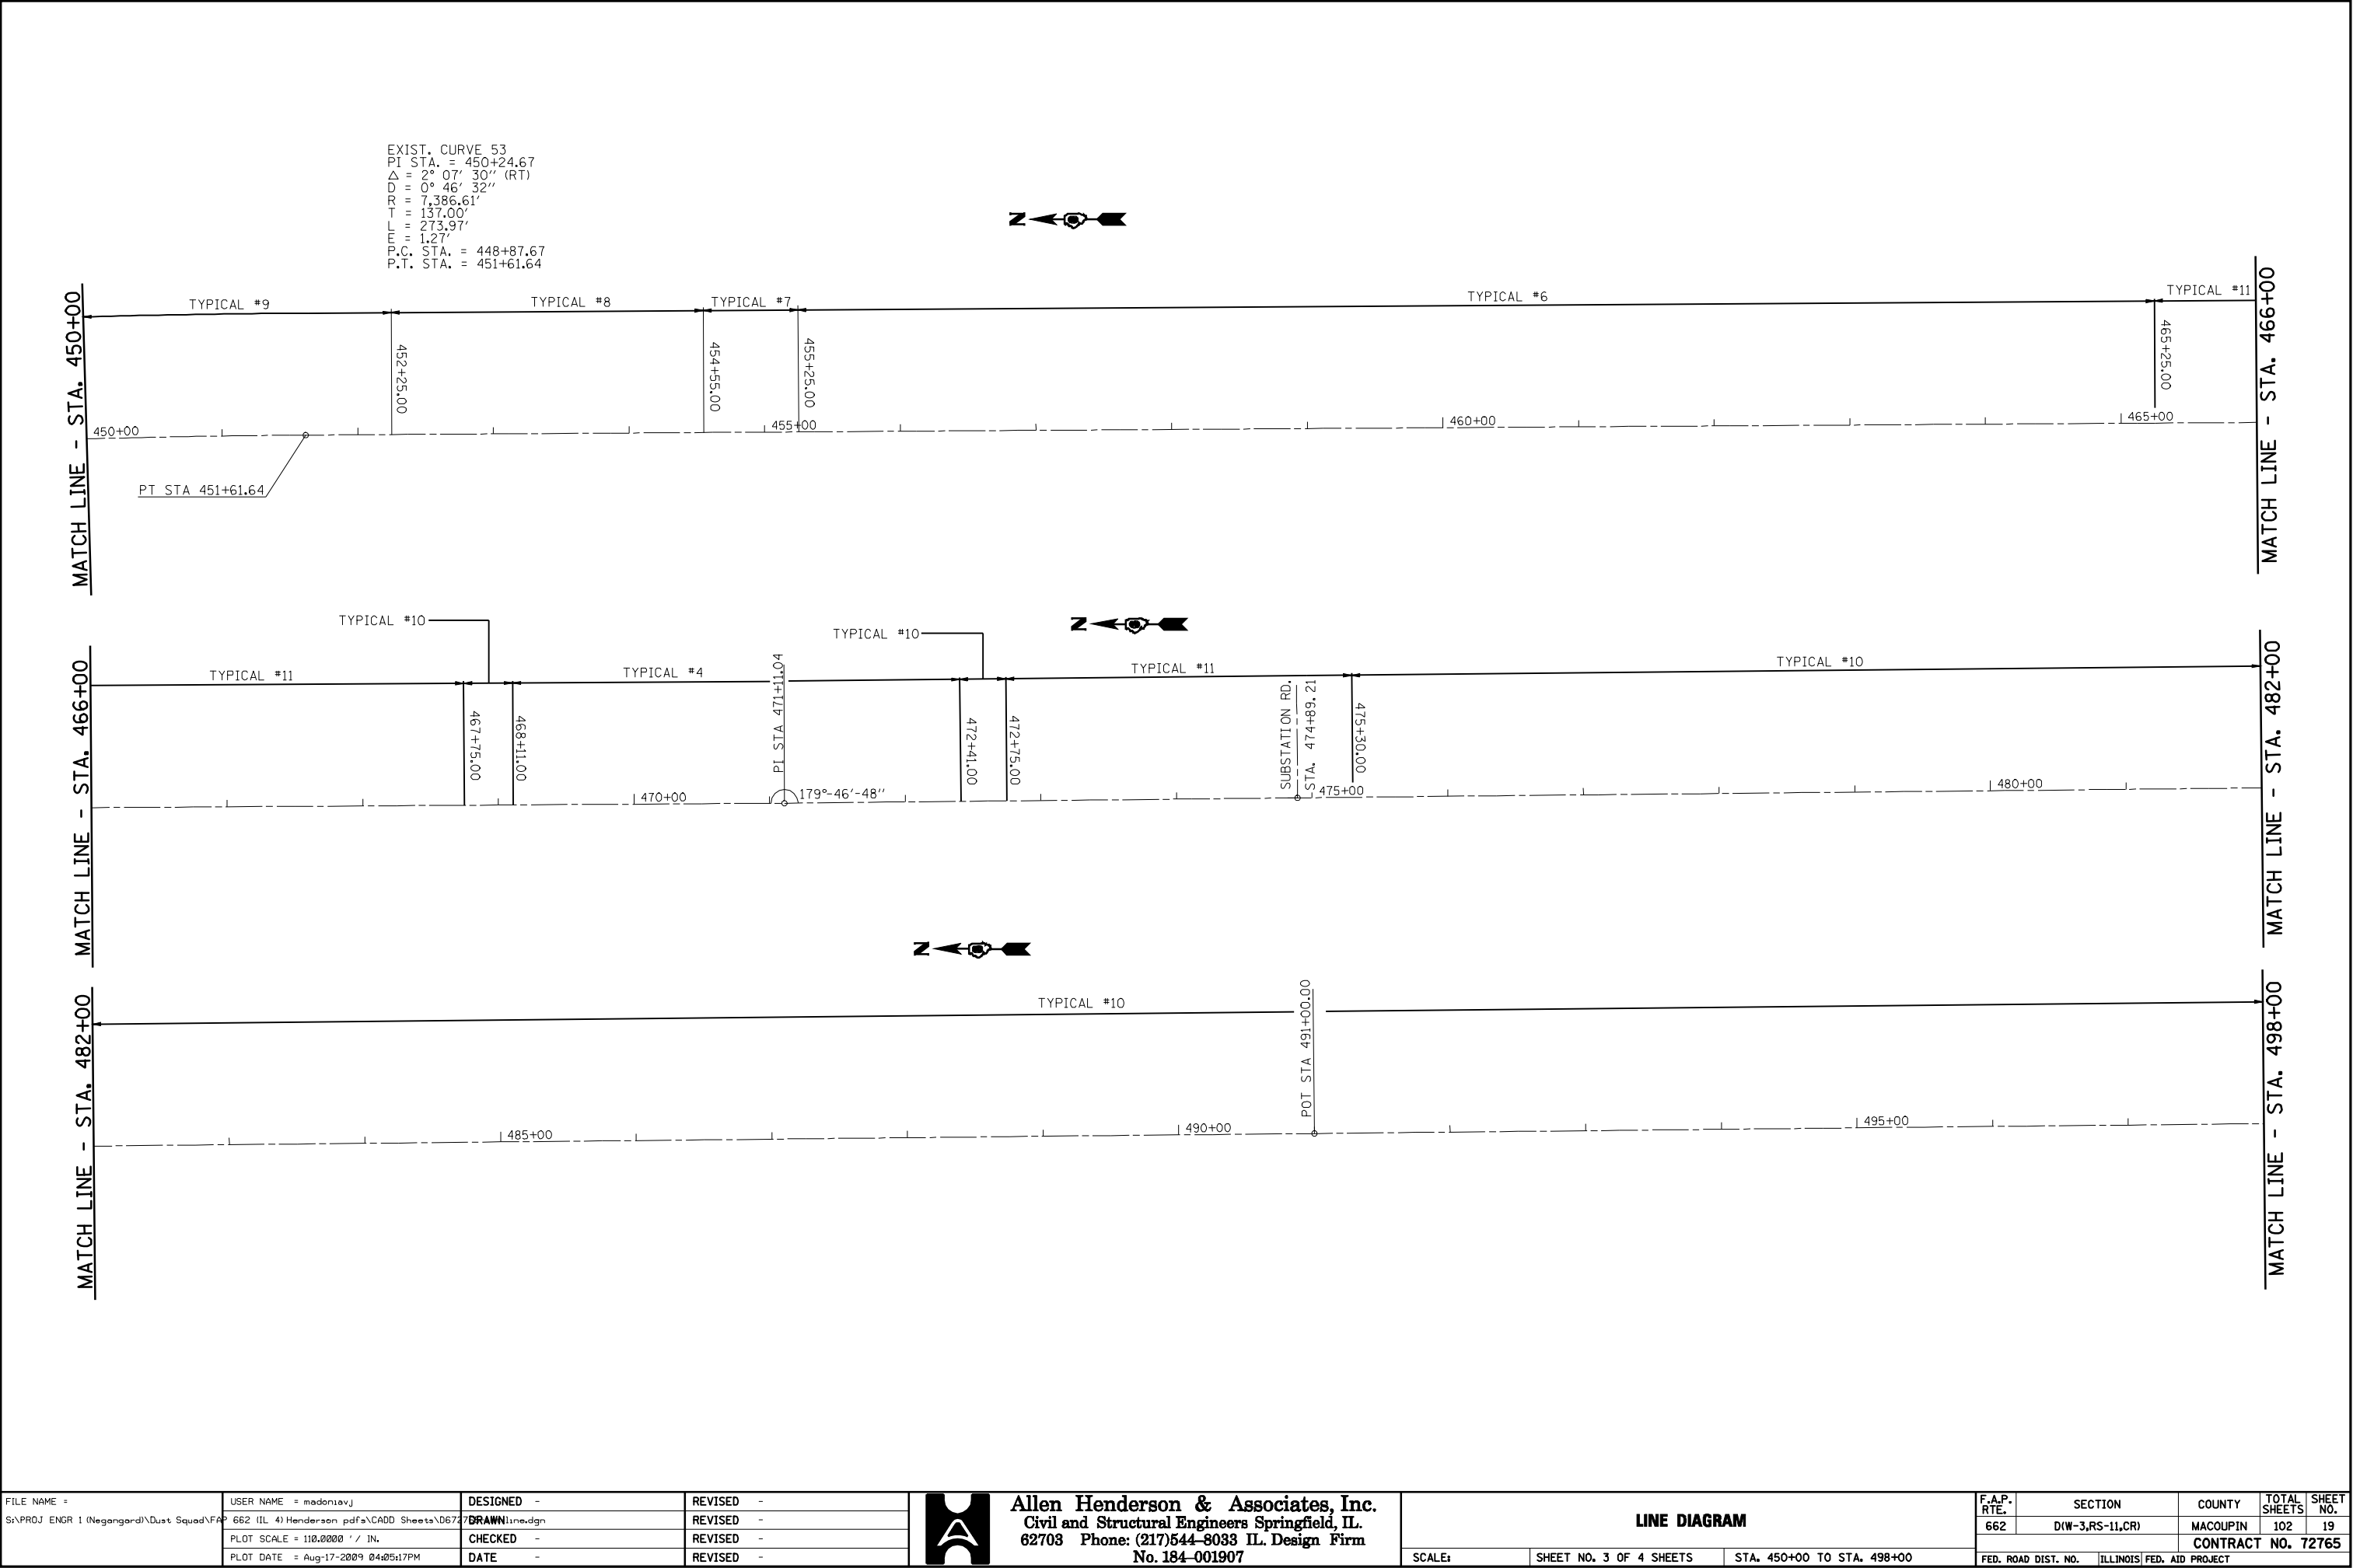


FILE NAME = S:\PROJ ENGR 1 (Negongard)\Dust Squad\FAP	USER NAME = madoniovj	DESIGNED -	REVISED -		Allen Henderson & Associates, Inc. Civil and Structural Engineers Springfield, IL 62703 Phone: (217)544-8033 IL Design Firm No. 184-001907	LINE DIAGRAM			F.A.P. RTE.	SECTION	COUNTY	TOTAL SHEETS	SHEET NO.
	662 (IL 4) Henderson pdfs\CADD Sheets\0672	DRAWN	REVISED -						662	D(W-3,RS-11,CR)	MACOUPIN	102	19
	PLOT SCALE = 110.0000' / IN.	CHECKED -	REVISED -			SCALE:			SHEET NO. 3 OF 4 SHEETS			CONTRACT NO. 72765	
	PLOT DATE = Aug-17-2009 04:05:17PM	DATE -	REVISED -			STA. 450+00 TO STA. 498+00			FED. ROAD DIST. NO.	ILLINOIS	FED. AID PROJECT		

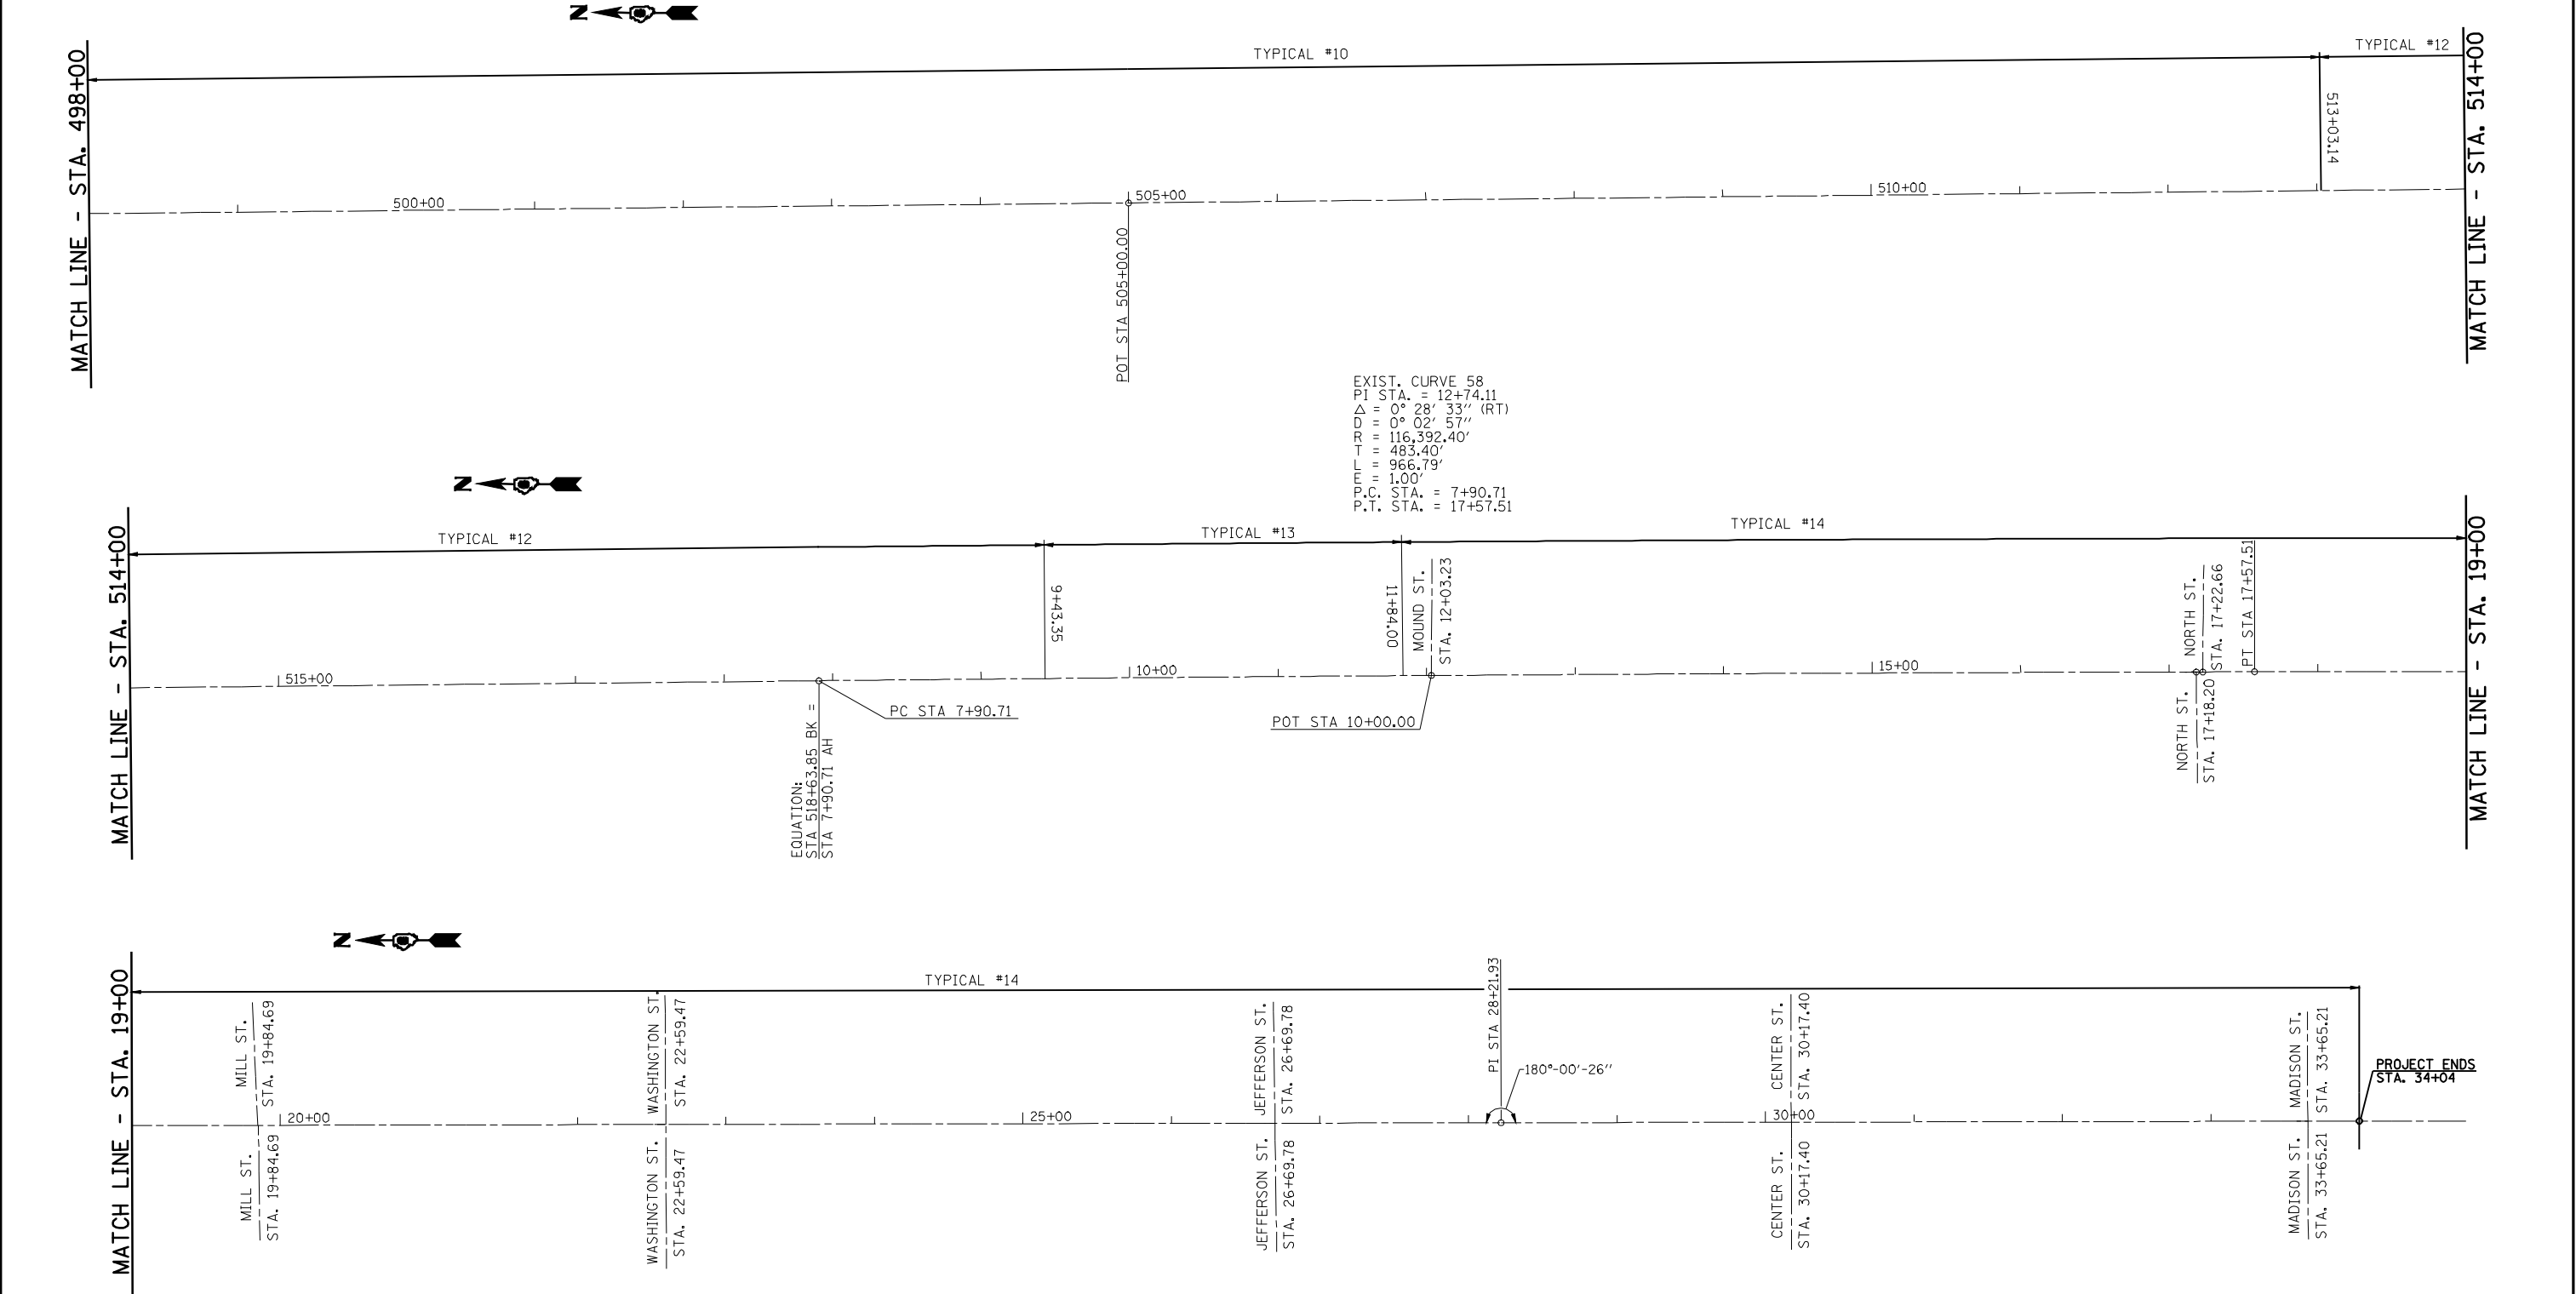


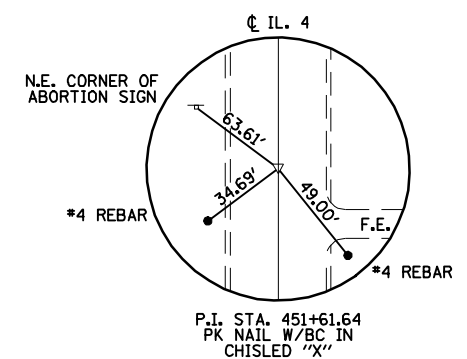


FILE NAME =	USER NAME = madonjavj	DESIGNED -	REVISED -		Allen Henderson & Associates, Inc. Civil and Structural Engineers Springfield, IL. 62703 Phone: (217)544-8033 IL Design Firm No. 184-001907	ALIGNMENT TIES & BENCHMARKS					F.A.P. RTE.	SECTION	COUNTY	TOTAL SHEETS	SHEET NO.
S:\PROJ ENGR 1 (Negangard)\Dust Squad\FAP	662 IIL 4) Henderson pdfa\CADD Sheets\06727	DRAWN ties.dgn	REVISED -			662	D(W-3,RS-11,CR)	MACOUPIN	102	21					
PLOT SCALE = 20.0000 ' / IN.	CHECKED -	REVISED -	REVISED -			SCALE: NONE			SHEET NO. 1 OF 2 SHEETS	STA.	TO STA.	FED. ROAD DIST. NO. ILLINOIS FED. AID PROJECT			
PLOT DATE = Aug-17-2009 04:05:21PM	DATE	REVISED -	REVISED -						CONTRACT NO. 72765						

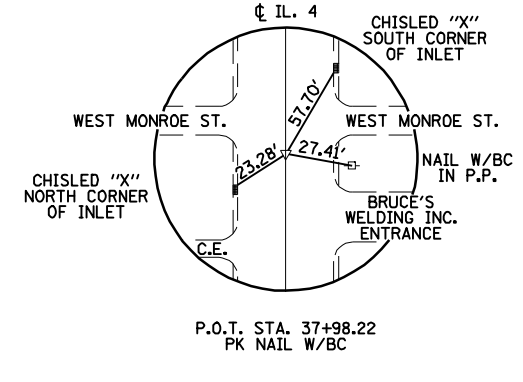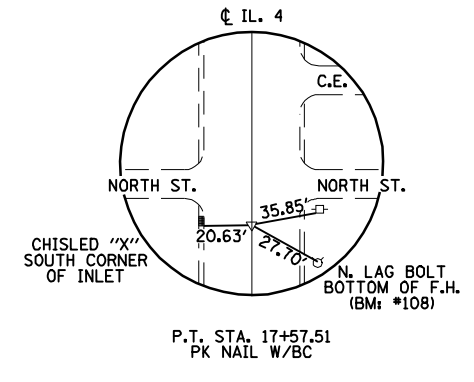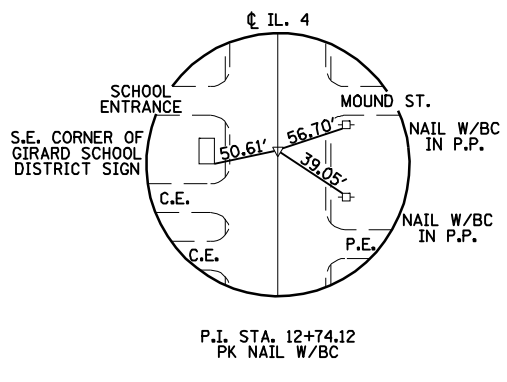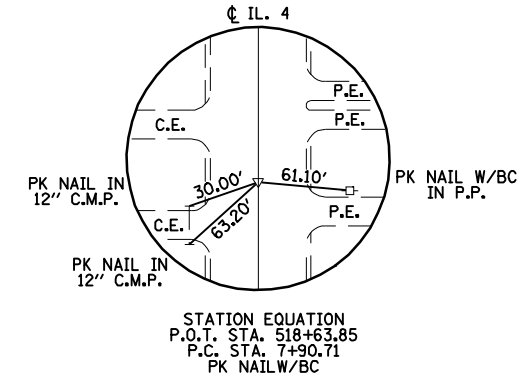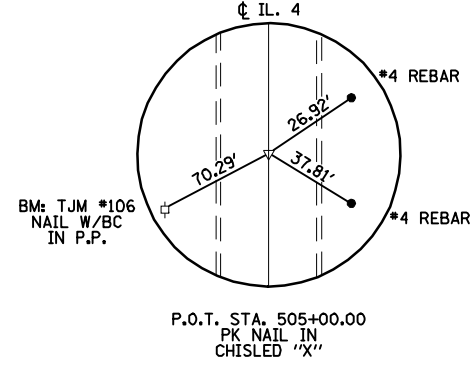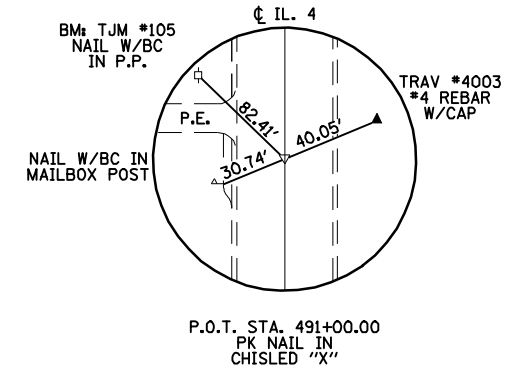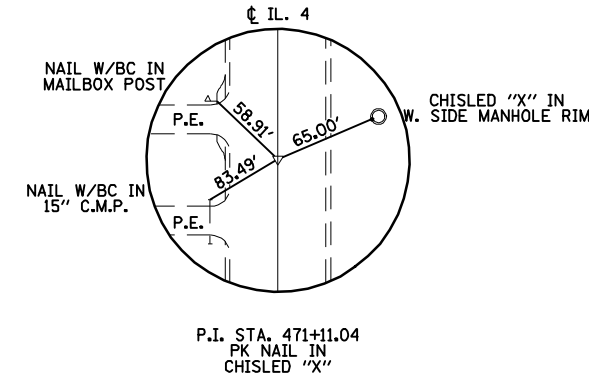

- BM TA-7: CHISLED "d" IN NORTH END OF EAST HEADWALL OF 3' x 8' BOX JUST NORTH OF IL. 4 & OLD IL. 4 INTERSECTION - EL. 659.620
- BM TJM #100: CHISLED "d" IN TOP OF NORTH END OF WEST HEADWALL SET ON WEST SIDE OF IL. 4 AT 1.22 MILES SOUTH OF GEORGE ST. IN VIRDEN STA. ±418+66 AT 25' RT. - EL. 656.207
- BM TJM #101: 60D NAIL IN EAST FACE OF P.P. SET ON THE WEST SIDE OF IL. 4 AT 1.48 MILES SOUTH OF GEORGE ST. IN VIRDEN STA. ±432+70 AT 60' RT. - EL. 669.891
- BM TJM #102: CHISLED "d" IN TOP OF NORTH END OF WEST HEADWALL SET ON WEST SIDE OF IL. 4 AT 1.81 MILES SOUTH OF GEORGE ST. IN VIRDEN STA. ±449+69 AT 21' RT. - EL. 645.080
- BM TJM #103: 60D NAIL IN EAST FACE OF P.P. SET ON WEST SIDE OF IL. 4 AT 2.07 MILES SOUTH OF GEORGE ST. IN VIRDEN STA. ±463+05 AT 60' RT. - EL. 659.194
- BM TJM #104: CHISLED "d" IN TOP CENTER OF WEST HEADWALL AND JUST NORTH SUBSTATION ROAD SET ON WEST SIDE OF IL. 4 AT 2.28 MILES SOUTH OF GEORGE ST. IN VIRDEN STA. ±474+65 AT 25.3' RT. - EL. 658.551
- BM TJM #105: 60D NAIL IN EAST FACE OF P.P. SET ±100' NORTH OF FARM HOUSE ON WEST SIDE OF IL. 4 AT 2.59 MILES SOUTH OF GEORGE ST. IN VIRDEN STA. ±490+42 AT 61.3' RT. - EL. 671.377
- BM TJM #106: 60D NAIL IN EAST FACE OF P.P. SET ON WEST SIDE OF IL. 4 AT 2.87 MILES SOUTH OF GEORGE ST. IN VIRDEN AND JUST NORTH OF GIRARD STA. ±505+35 - EL. 660.014
- BM TJM #107: CHISLED "X" ON TOP OF WEST BOLT OF FIRE HYDRANT SET ON EAST SIDE OF IL. 4 AND JUST WEST OF HOUSE #620 IN GIRARD STA. ±517+50 AT 24.5' LT. - EL. 663.177
- BM TJM #108: CHISLED "X" ON TOP OF WEST BOLT OF FIRE HYDRANT SET IN THE SOUTHEAST QUAD OF (IL. 4) THIRD ST. AND W. NORTH ST. SET ON EAST SIDE OF IL. 4 STA. ±17+61.8 AT 27.4' LT. - EL. 665.046
- BM #2A: CHISLED "X" IN TOP OF N.W. BOLT OF FIRE HYDRANT SET IN THE SOUTH QUAD OF (IL. 4) THIRD ST. AND W. CENTER ST. IN GIRARD FROM SBI #4 BACK 58' STA. ±30+44 AT 40.5' LT. - EL. 671.375



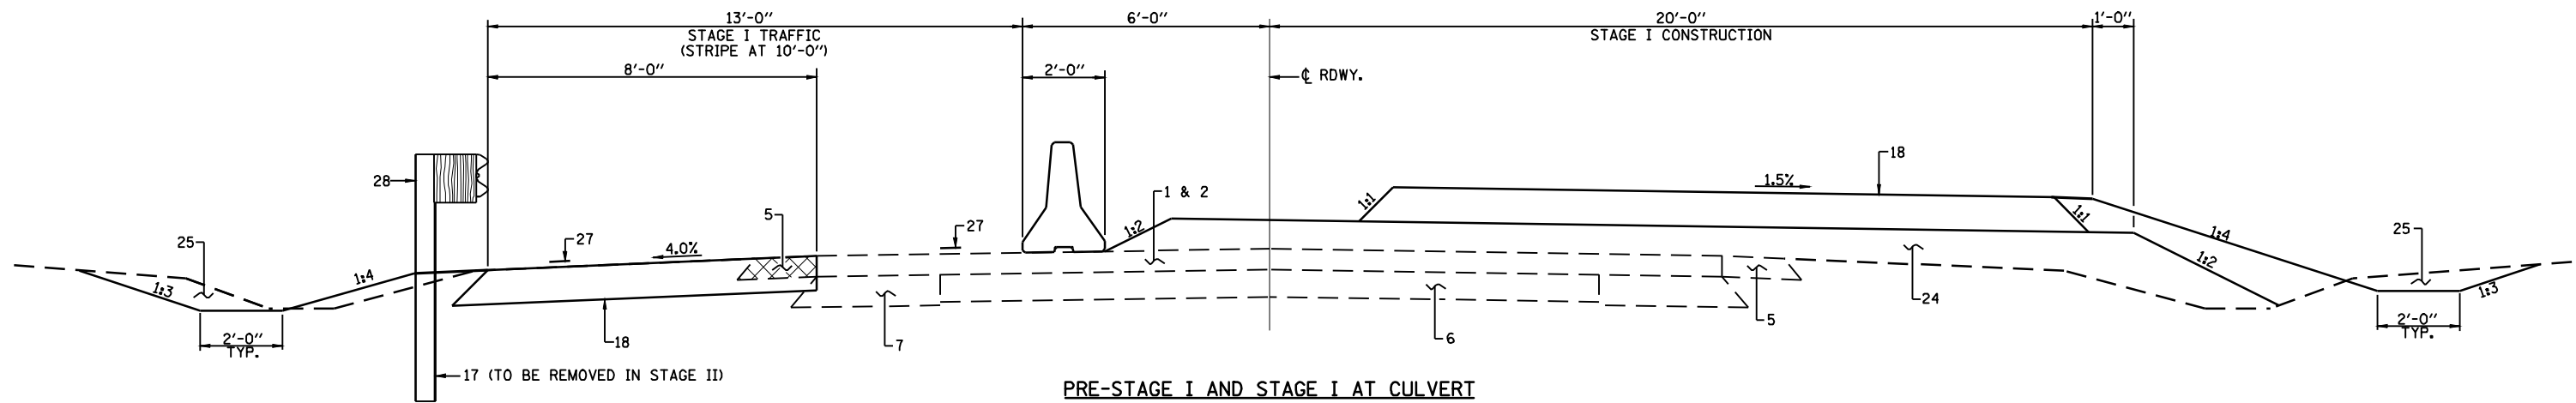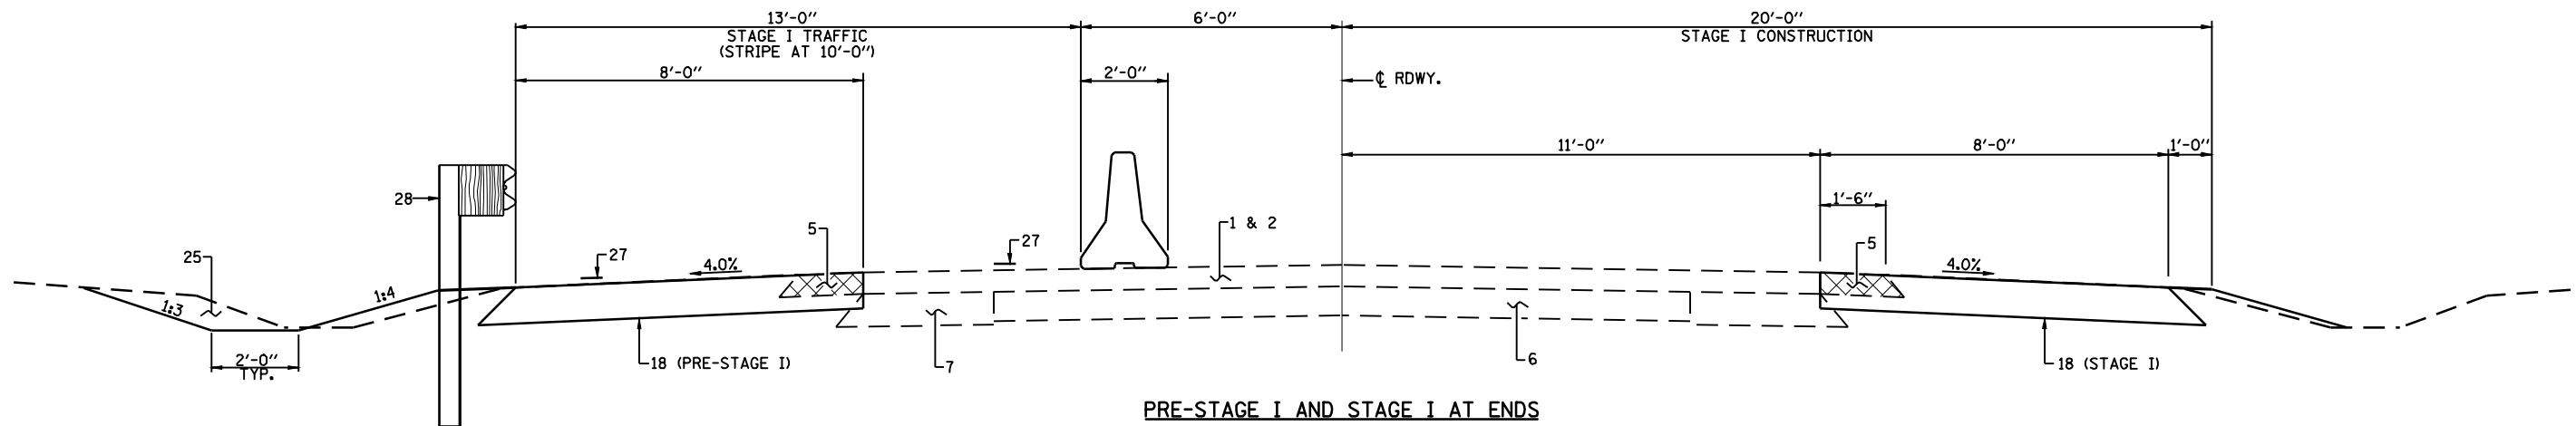


PAVEMENT LEGEND


- | | |
|-------------------------------------|---|
| 1. EX HMA RESURF., 3" | 14. PR HMA SURF. REM., VAR. DEPTH (1/2" AT ϕ) |
| 1A. EX HMA SURF, 1 1/2" | 14A. PR HMA SURF REM, 1 1/2" |
| 1B. EX HMA BINDER, 1 3/4" | 15. PR HMA SURF. REM., 2 1/4" |
| 1C. EX PCC PVMT (8-6-8) | 16. PR HMA SURF, CSE., 1 1/2" |
| 2. EX HMA SURF., 3" | 17. PR LEVELING BINDER (MM), 3/4" MIN. |
| 3. EX STONE BASE CSE., 7 1/2" | 18. PR HMA BASE CSE./WIDENING, 10" |
| 4. EX SUB-BASE GRAN. MATL. | 19. PR HMA BASE CSE./WIDENING, 12" |
| 5. EX HMA SHLD, 6" (TBR) | 20. PR HMA SHLD, 8" |
| 6. EX PCC PVMT, 8" | 21. PR HMA SHLD, 2 1/4" & VAR. |
| 7. EX HMA WIDENING, 10" | 22. PR AGG SHLD, TYPE B |
| 8. EX GRAN. EMB. SPECIAL, VARIES | 23. PR HMA BINDER CSE., 2 1/4" (MIN.) |
| 9. EX PCC PVMT W/ HMA WIDENING, 9" | 24. PR SUB-BASE GRAN. MATL., TY A, VAR DEPTH |
| 10. EX PCC PVMT W/ PCC WIDENING, 9" | 25. PR EARTH EXC./EMB. |
| 11. EX HMA SHOULDER 8" | 26. PR GRADING & SHAPING SHLD. |
| 12. EX CONCRETE GUTTER, TY A | 27. PR PVMT MARKING, LINE 5" |
| 13. EX CONCRETE C & G, TYPE B 6.12 | 28. PR TEMP GUARDRAIL |
| 13A. EX CONCRETE C & G, TYPE 3 | 29. PR SHLD RUMBLE STRIPS |

FILE NAME =	USER NAME = madonlavj	DESIGNED -	REVISED -	 Allen Henderson & Associates, Inc. Civil and Structural Engineers Springfield, IL 62703 Phone: (217)544-8033 IL Design Firm No. 184-001907	STAGE CONSTRUCTION & TRAFFIC CONTROL DETAILS		F.A.P. RTE.	SECTION	COUNTY	TOTAL SHEETS	SHEET NO.
S:\PROJ ENGR 1 (Negongard)\Dust Squad\FAP 662 (IL 4) Henderson pdfs\CADD Sheets\067272\Drawn\stage\sections.dgn	PLOT SCALE = 4.0002' / IN.	CHECKED -	REVISED -				662	D(W-3,RS-11,CR)	MACOUPIN	102	23
PLOT DATE = Aug-17-2009 04:05:25PM	DATE -	REVISED -	REVISED -		SCALE: NONE		SHEET NO. 1 OF 5 SHEETS		STA. TO STA.		FED. ROAD DIST. NO.
											ILLINOIS FED. AID PROJECT

CONTRACT NO. 72765

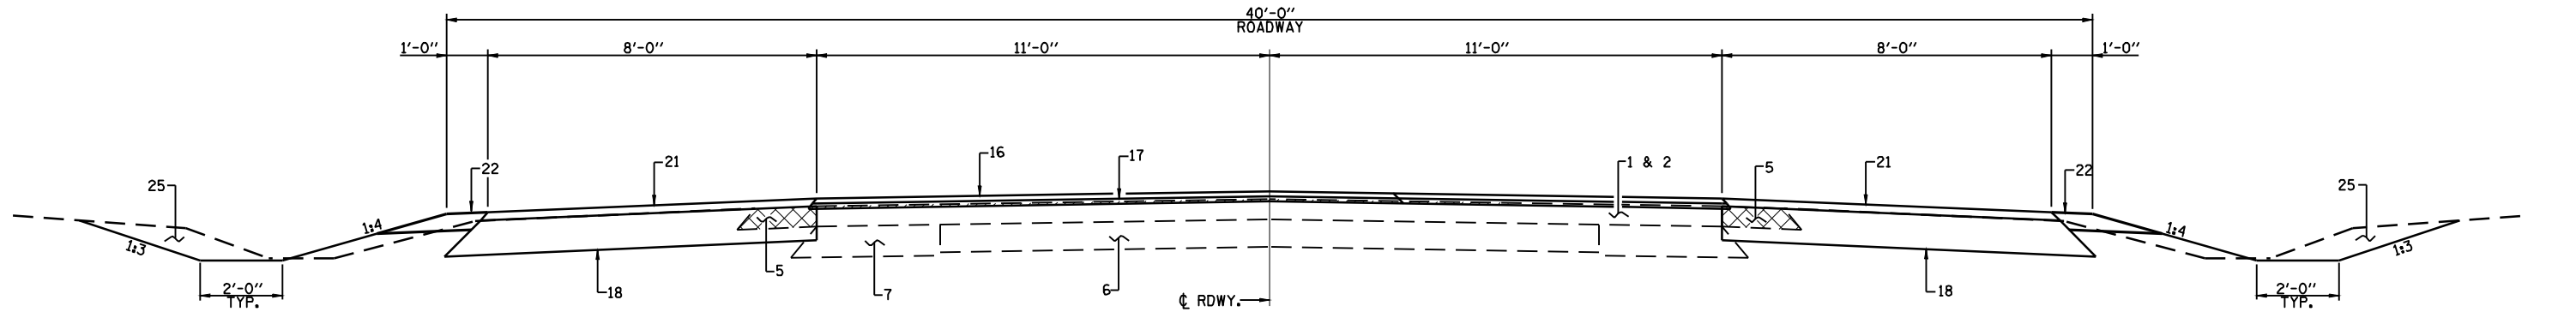

STAGE III AT ENDS

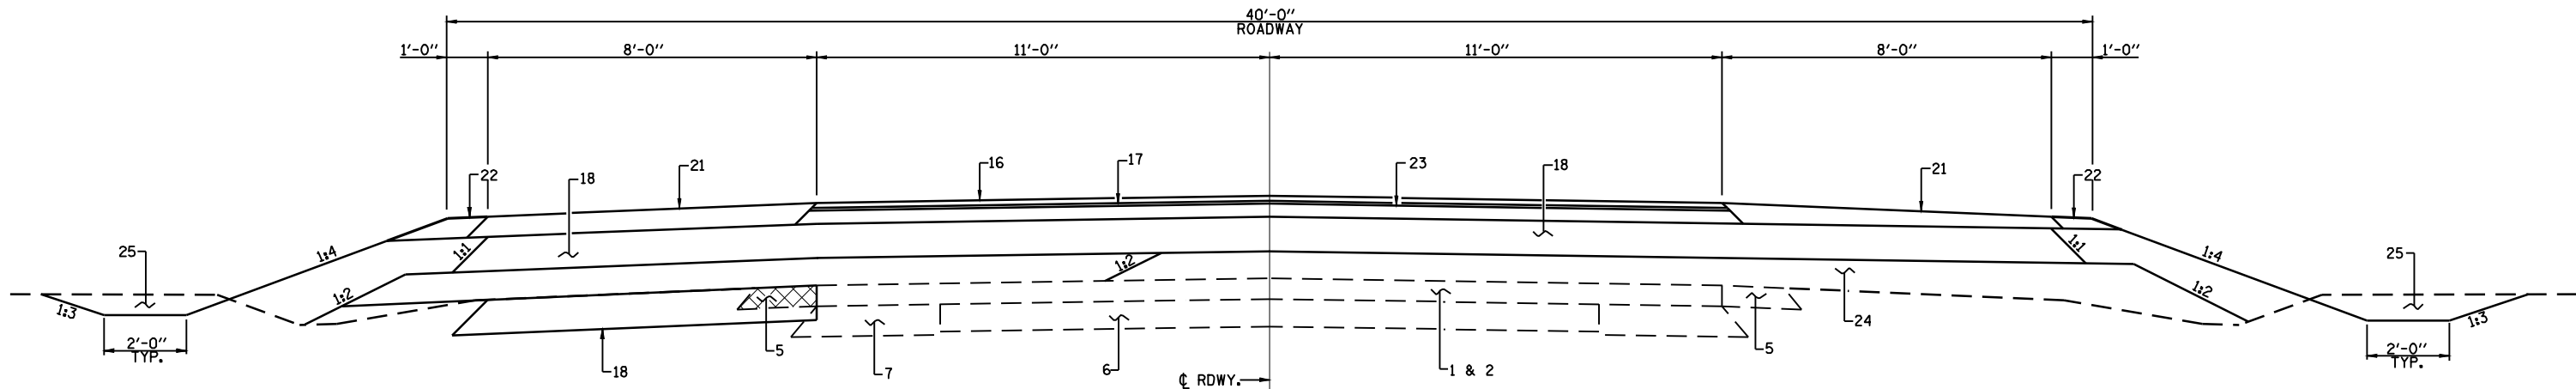


STAGE III AT CULVERT

PAVEMENT LEGEND

- | | |
|-------------------------------------|--|
| 1. EX HMA RESURF., 3" | 14. PR HMA SURF. REM., VAR. DEPTH (1/2" AT CL) |
| 1A. EX HMA SURF, 1 1/2" | 14A. PR HMA SURF REM, 1 1/2" |
| 1B. EX HMA BINDER, 1 3/4" | 15. PR HMA SURF. REM., 2 1/4" |
| 1C. EX PCC PVMT (8-6-8) | 16. PR HMA SURF, CSE., 1 1/2" |
| 2. EX HMA SURF., 3" | 17. PR LEVELING BINDER (MM), 3/4" MIN. |
| 3. EX STONE BASE CSE., 7 1/2" | 18. PR HMA BASE CSE./WIDENING, 10" |
| 4. EX SUB-BASE GRAN. MATL. | 19. PR HMA BASE CSE./WIDENING, 12" |
| 5. EX HMA SHLD, 6" (TBR) | 20. PR HMA SHLD, 8" |
| 6. EX PCC PVMT, 8" | 21. PR HMA SHLD, 2 1/4" & VAR. |
| 7. EX HMA WIDENING, 10" | 22. PR AGG SHLD, TYPE B |
| 8. EX GRAN. EMB. SPECIAL, VARIES | 23. PR HMA BINDER CSE., 2 1/4" (MIN.) |
| 9. EX PCC PVMT W/ HMA WIDENING, 9" | 24. PR SUB-BASE GRAN. MATL., TY A, VAR DEPTH |
| 10. EX PCC PVMT W/ PCC WIDENING, 9" | 25. PR EARTH EXC./EMB. |
| 11. EX HMA SHOULDER 8" | 26. PR GRADING & SHAPING SHLD. |
| 12. EX CONCRETE GUTTER, TY A | 27. PR PVMT MARKING, LINE 5" |
| 13. EX CONCRETE C & G, TYPE B 6.12 | 28. PR TEMP GUARDRAIL |
| 13A. EX CONCRETE C & G, TYPE 3 | 29. PR SHLD RUMBLE STRIPS |


MATCHLINE STA. 450 + 50

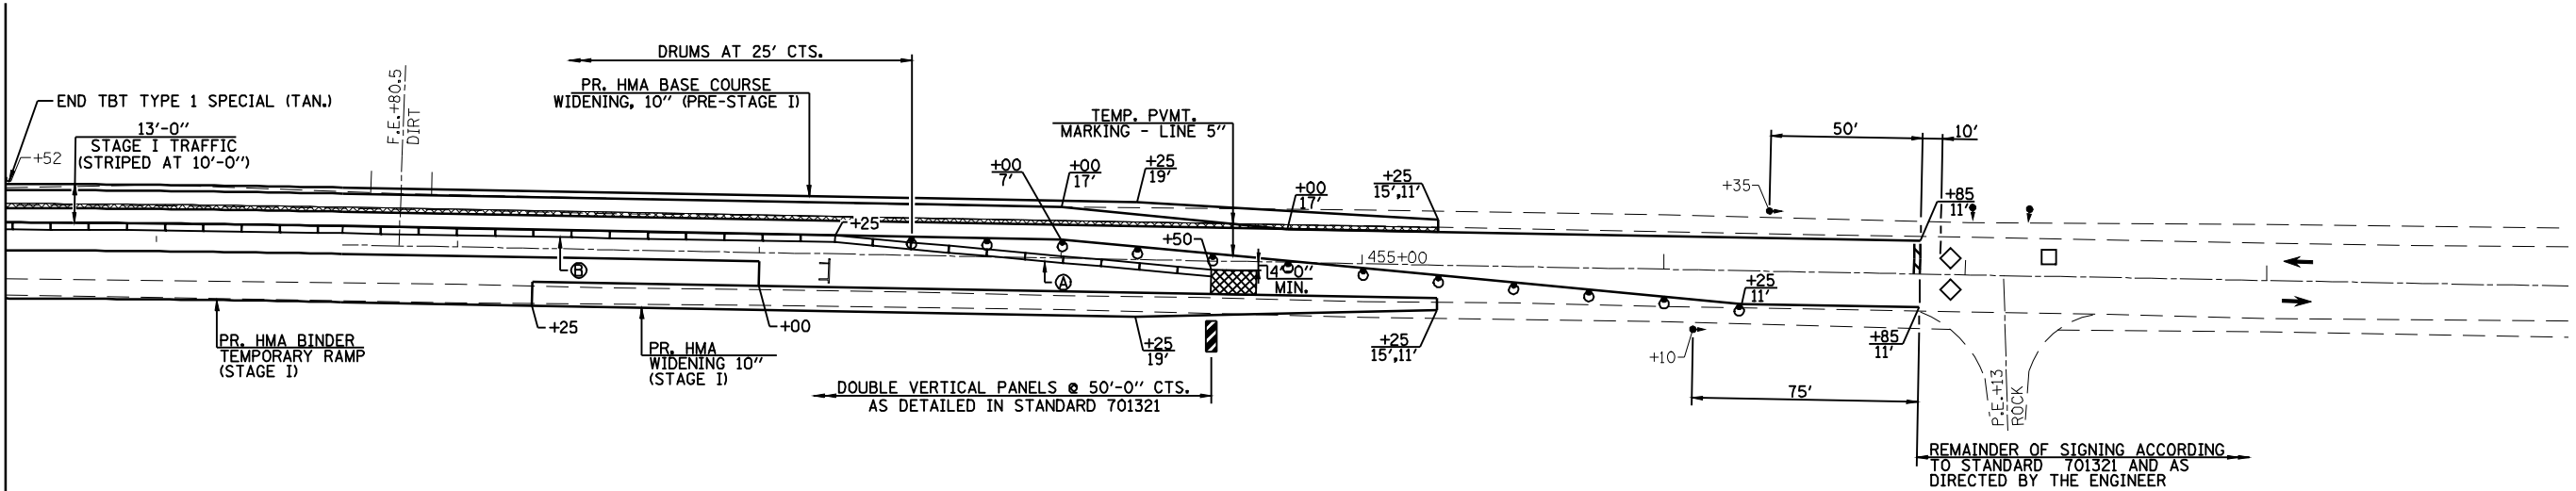

STAGE I TRAFFIC

- Ⓐ TEMPORARY CONCRETE BARRIER = 125'-0"
- Ⓑ TEMPORARY CONCRETE BARRIER = 600'-0"

MATCHLINE STA. 450 + 50

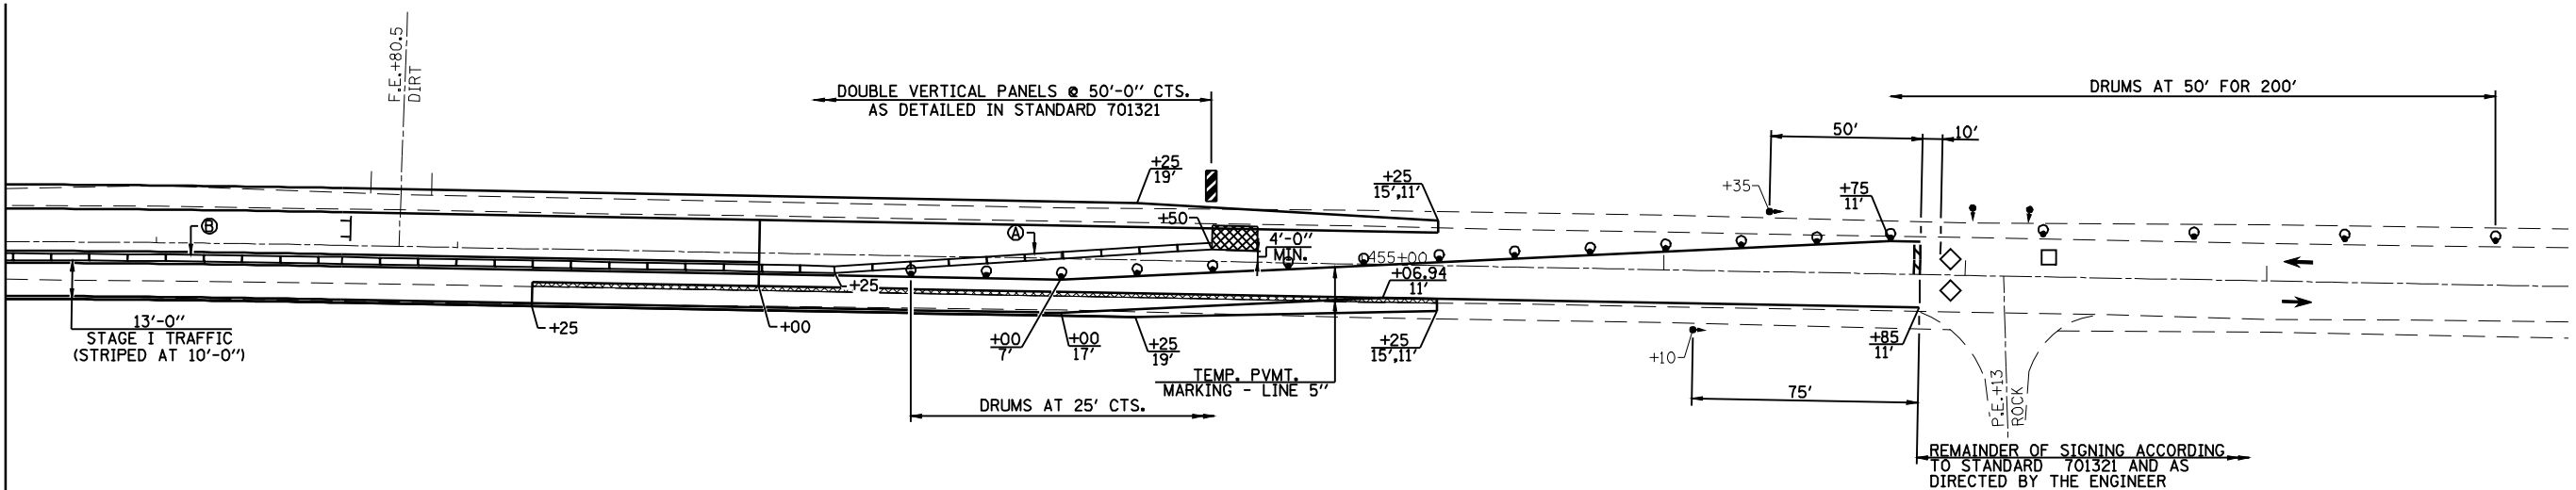

STAGE II TRAFFIC

TRAFFIC CONTROL SCHEDULE


LOCATION STATION TO STATION	TEMP. CONC. BARRIER (FOOT)	RELOCATE TEMP. CONC. BARRIER (FOOT)	IMPACT ATTENUATOR (EACH)	RELOCATE IMPACT ATTENUATOR (EACH)
STAGE I				
STA. 445+85 TO STA. 446+00			1	
STA. 446+00 TO STA. 454+50	850			
STA. 454+50 TO STA. 454+65			1	
STAGE II				
STA. 445+85 TO STA. 446+00				1
STA. 446+00 TO STA. 454+50		850		
STA. 454+50 TO STA. 454+65				1
TOTAL	850	850	2	2


SCHEDULE
TEMPORARY PAVEMENT MARKING

LOCATION STATION TO STATION	TEMP. PAV'T. MARKING LINE - 5" (FOOT)	
	WHITE	YELLOW
STAGE I		
STA. 443+65 TO STA. 456+85 LT	1320	
STA. 443+65 TO STA. 456+85 RT	1320	
STAGE II		
STA. 443+65 TO STA. 456+85 LT	1320	
STA. 443+65 TO STA. 456+85 RT	1320	
SHORT TERM PAVEMENT MARKING		
TOTAL	5280	

SYMBOLS



- REMOVAL ITEMS
- SIGN
- TYPE III BARRICADE
- DRUM WITH STEADY BURNING LIGHT
- TRAFFIC SIGNAL
- TEMPORARY RUMBLE STRIP
- INDUCTION LOOP DETECTOR
- DOUBLE VERTICAL PANEL
- TYPE C BIDIRECTIONAL REFLECTOR
- TEMPORARY CONCRETE BARRIER
- IMPACT ATTENUATOR (FULLY REDIR. NARROW)
- STEADY BURNING LIGHTS AND DOUBLE VERTICAL PANELS

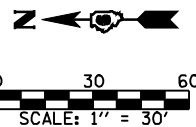


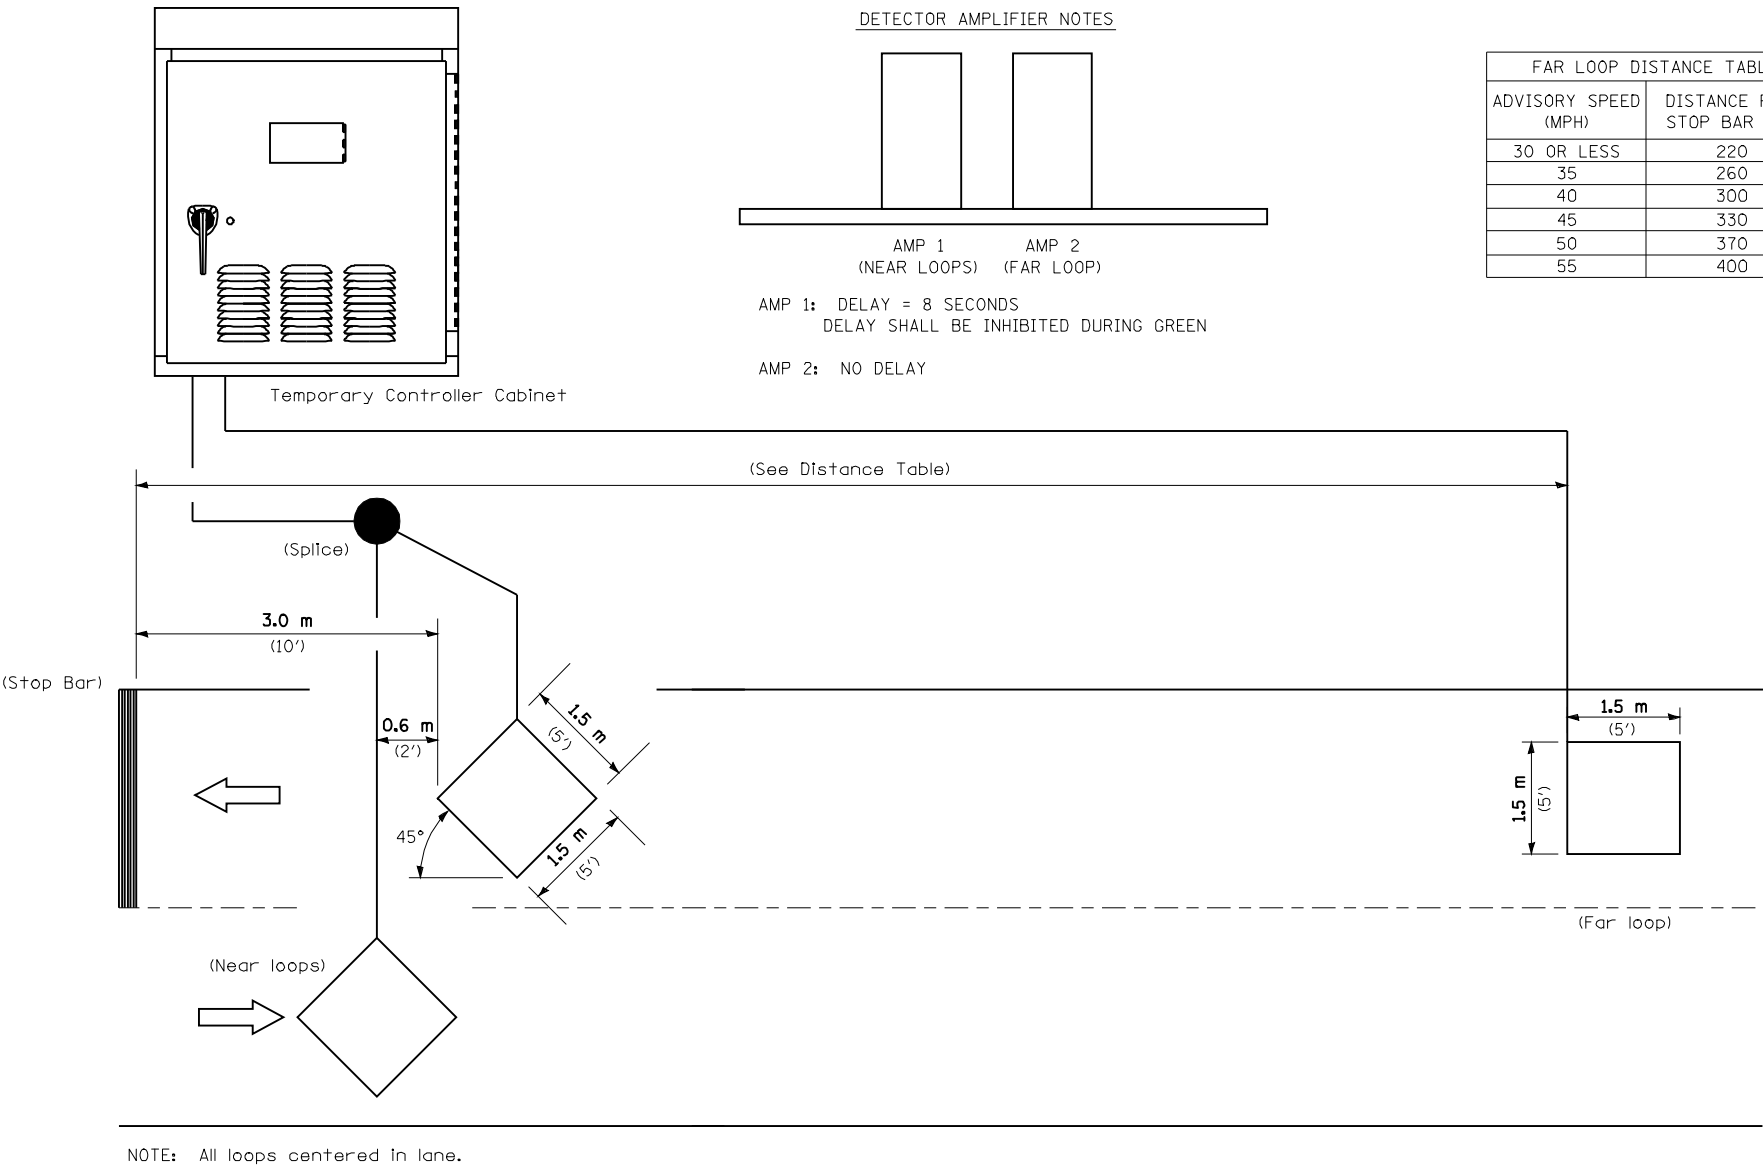


INDUCTION LOOP DETECTOR



PROFILE	SURVEYED _____	BY _____	DATE _____
	PLOTTED _____		
NOTE BOOK _____	GRADES CHECKED _____		
NO. _____	B.M. NOTED _____		
	STRUCTURE NOTAT'NS CH'KD _____		

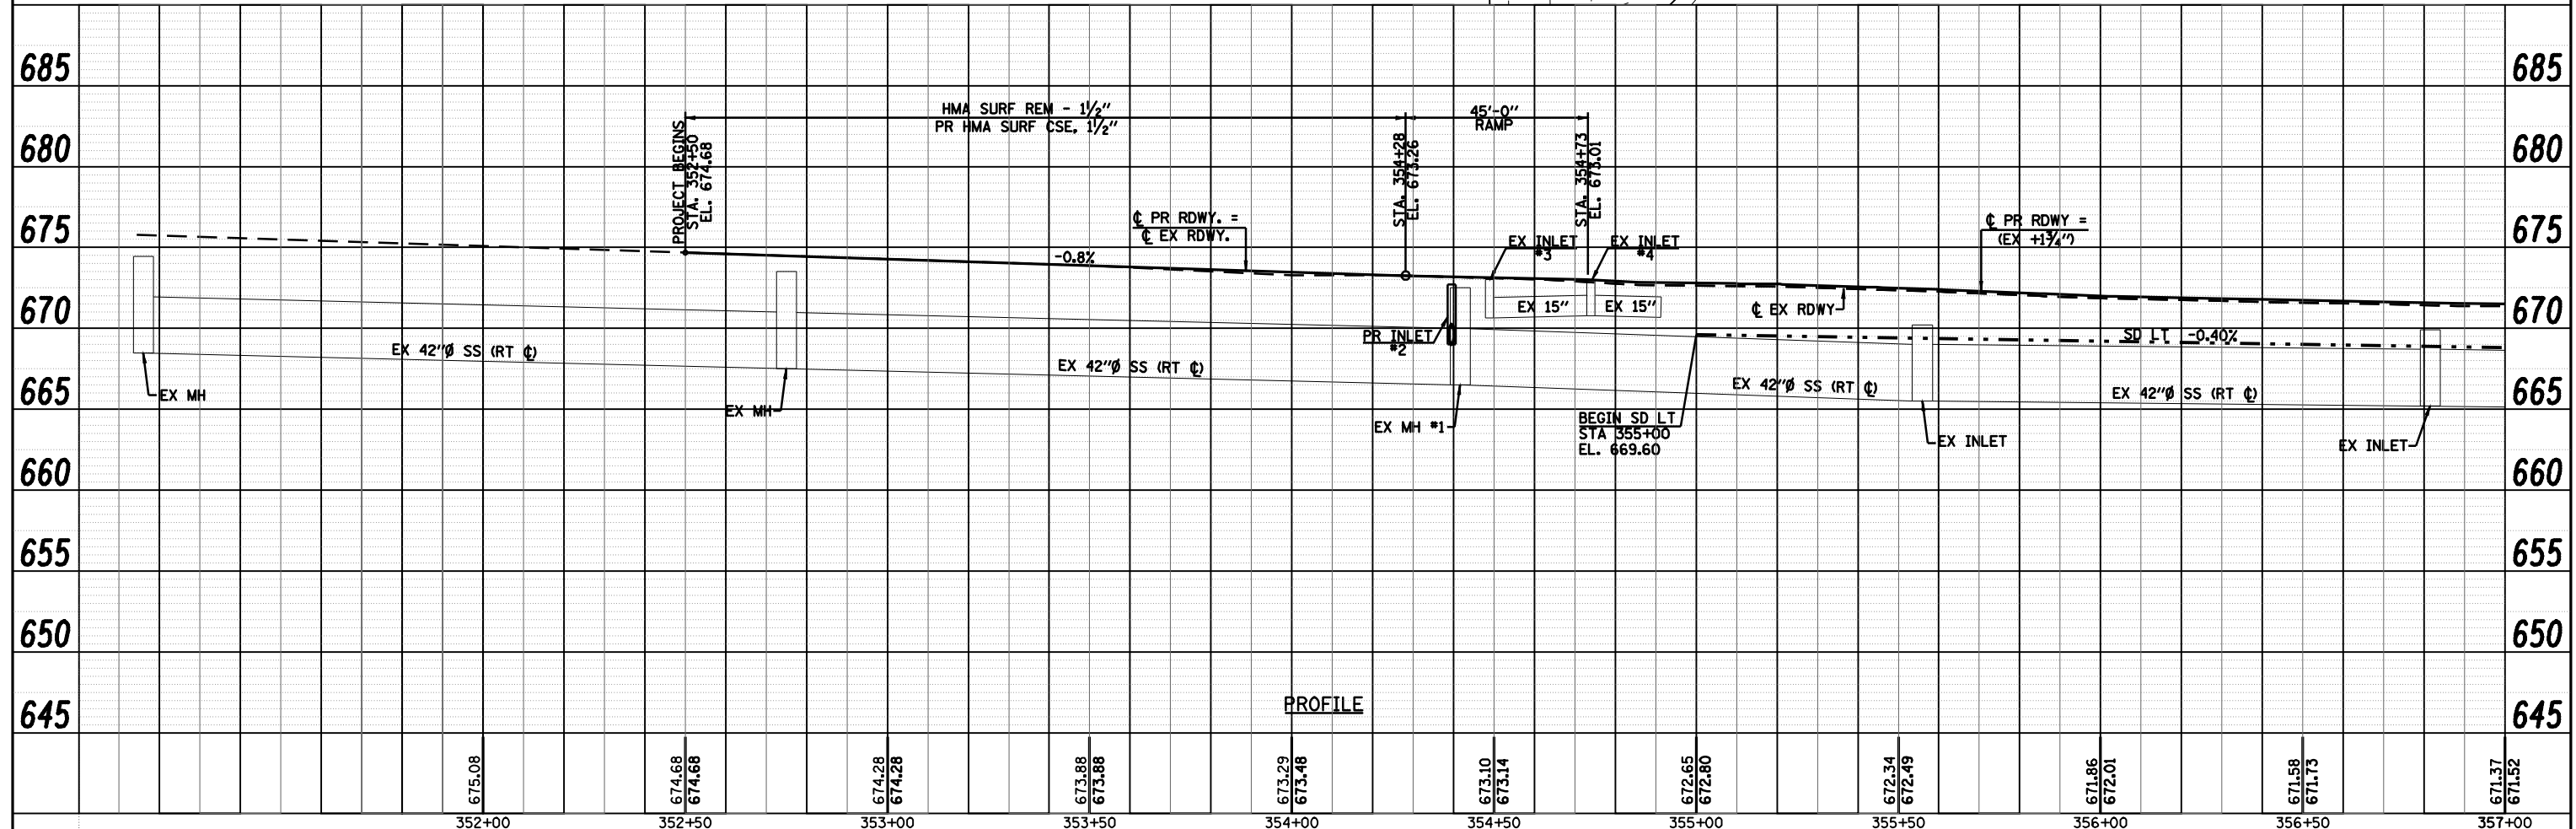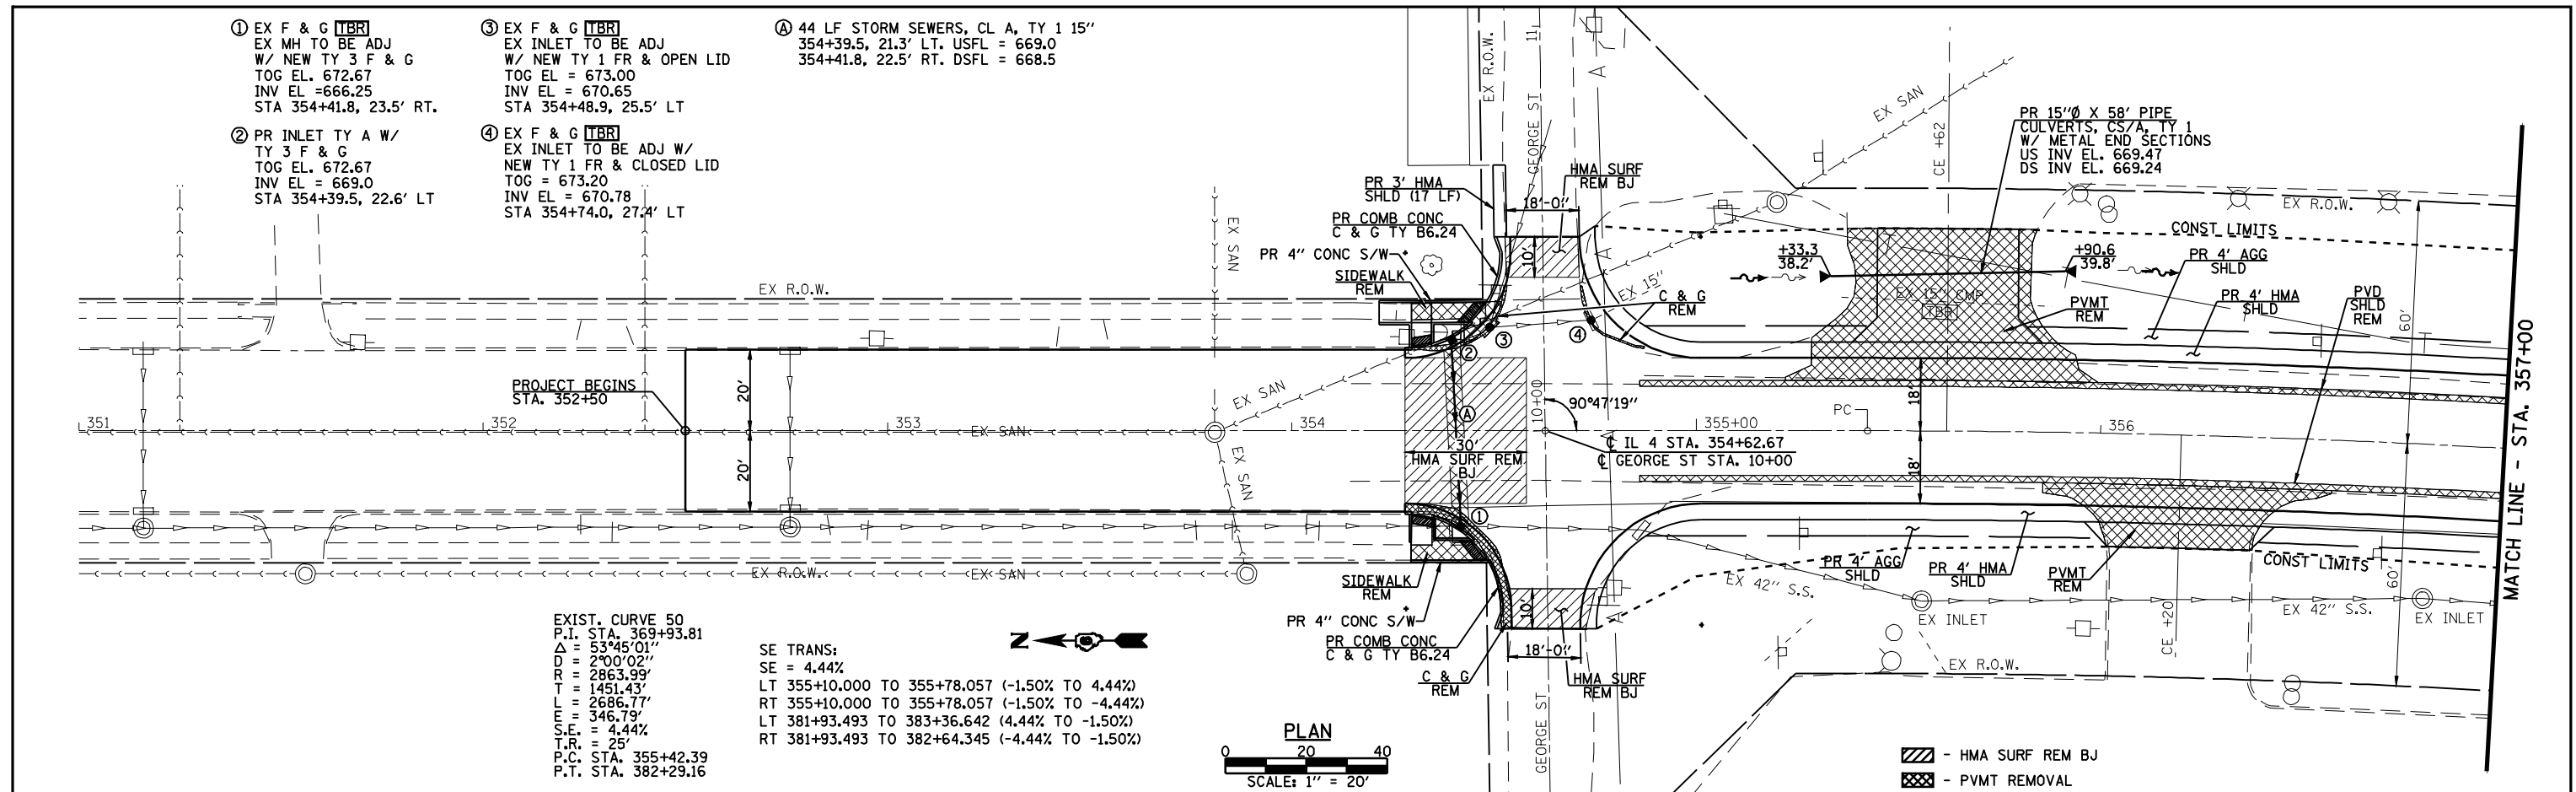

PROFILE		BY	DATE
SURVEYED _____			
PLOTTED _____			
GRADES CHECKED _____			
NOTE BOOK _____			
B.M. NOTED _____			
STRUCTURE NOTATIONS CHK'D _____			
NO. _____			

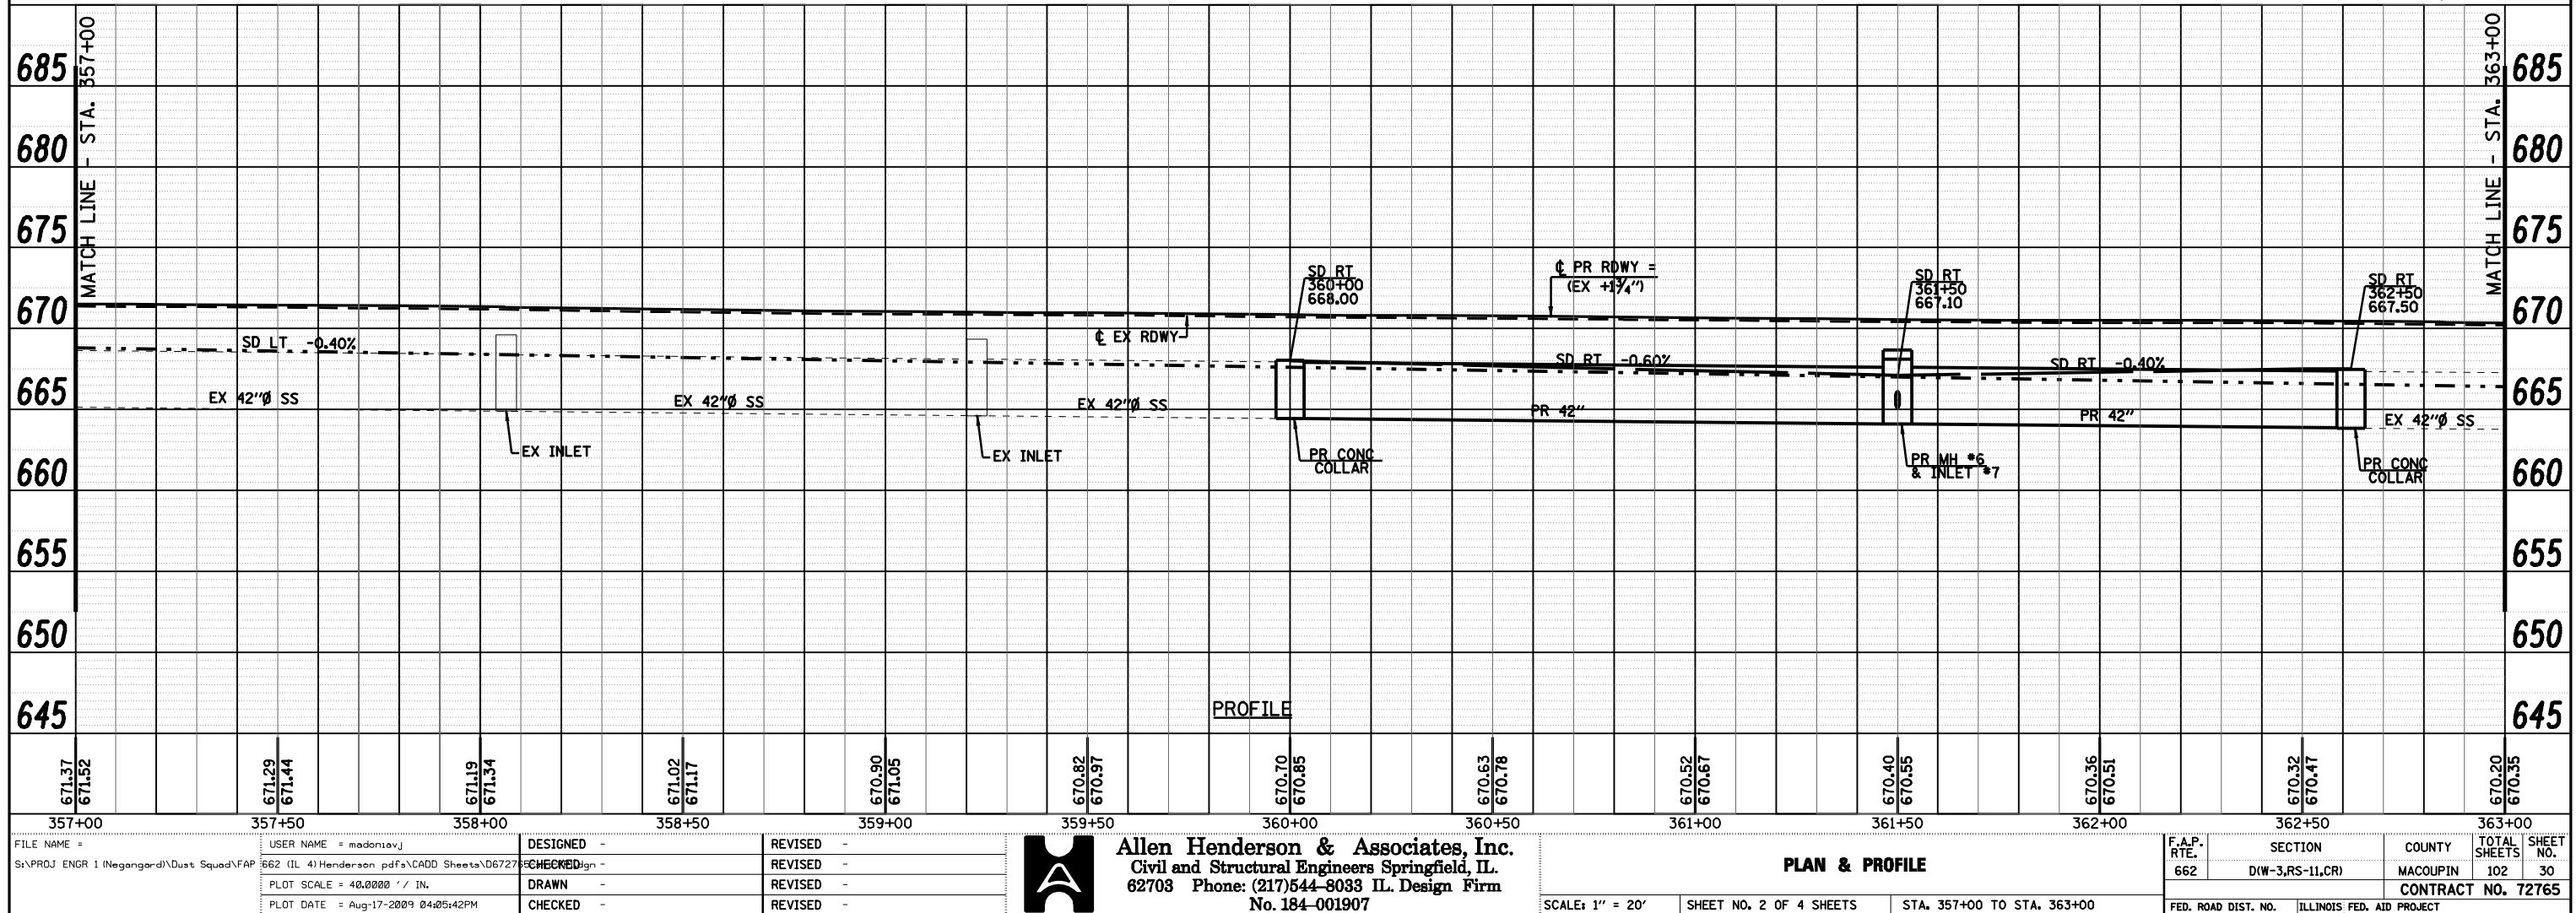
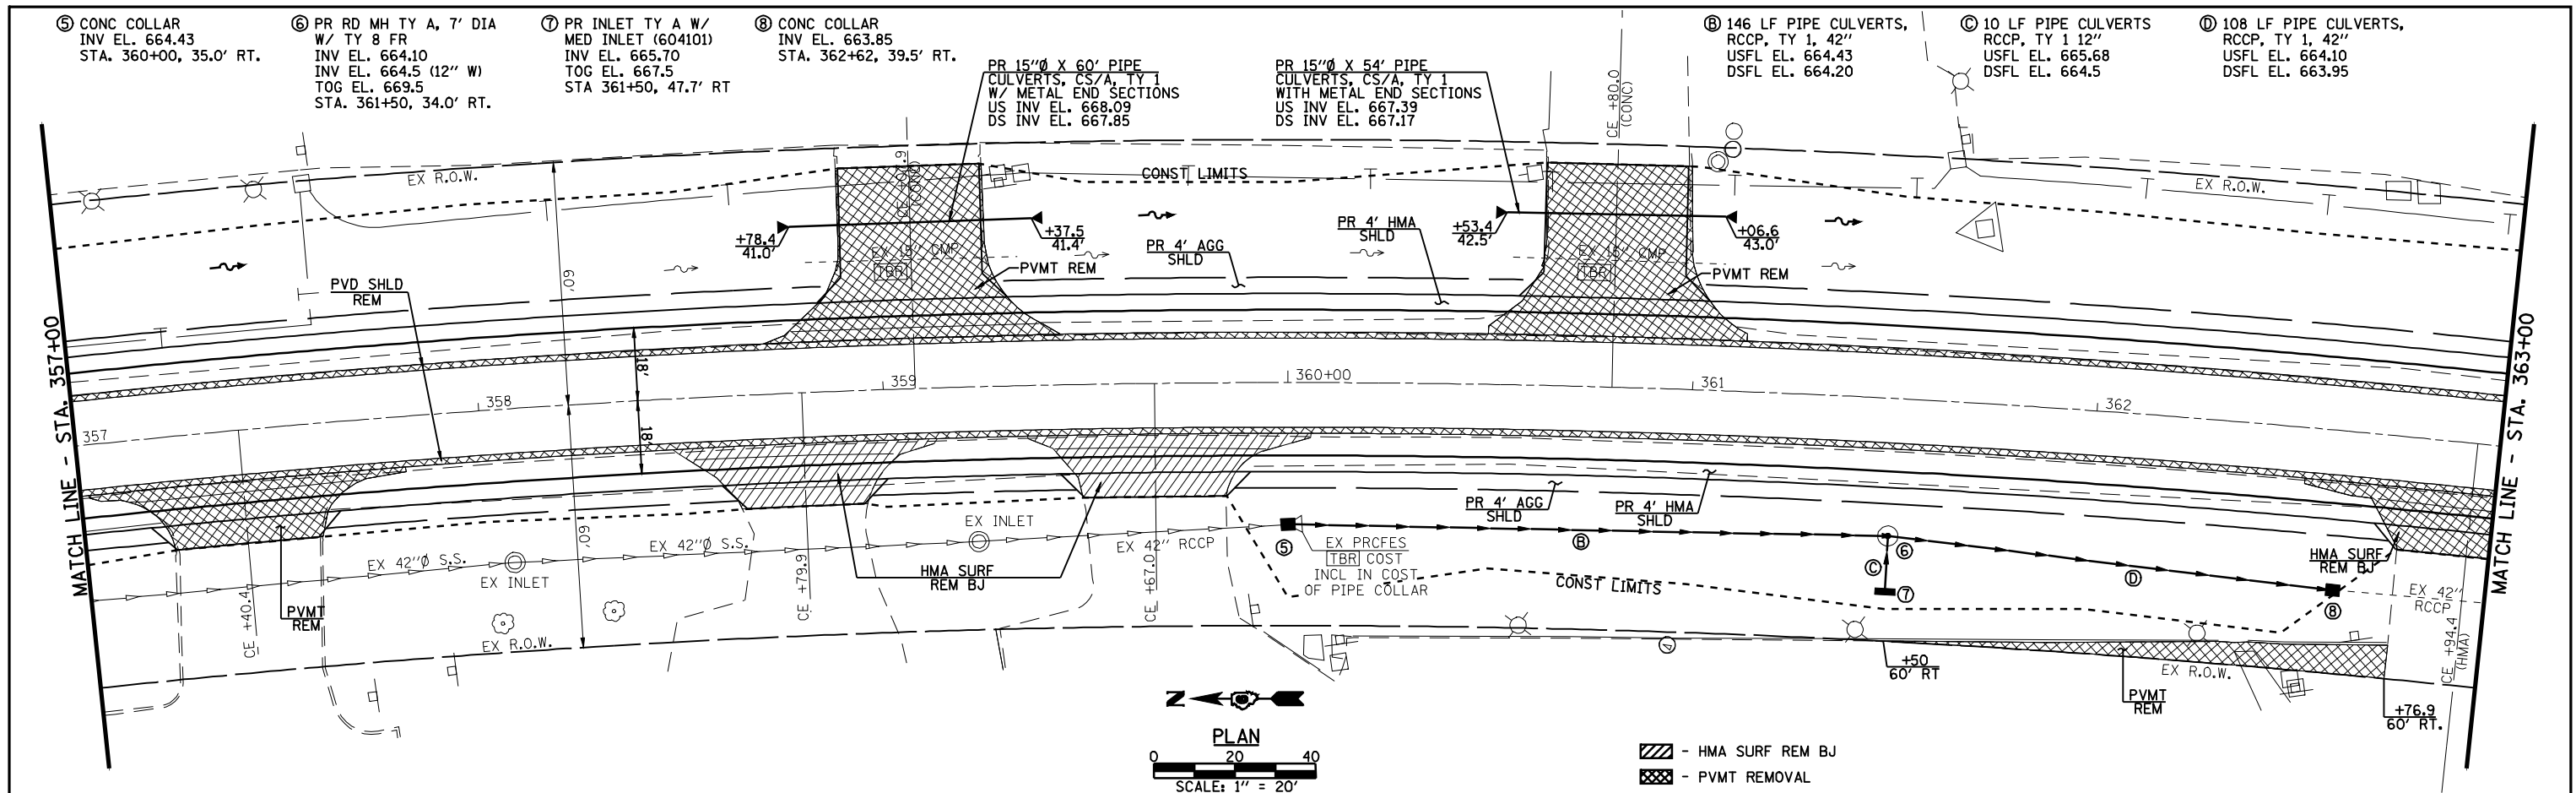


PLAN	SURVEYED _____	BY	DATE
NOTE BOOK	PLOTTED _____		
NO. _____	ALIGNMENT CHECKED _____		
	RT. OF WAY CHECKED _____		
	CADD FILE NAME _____		

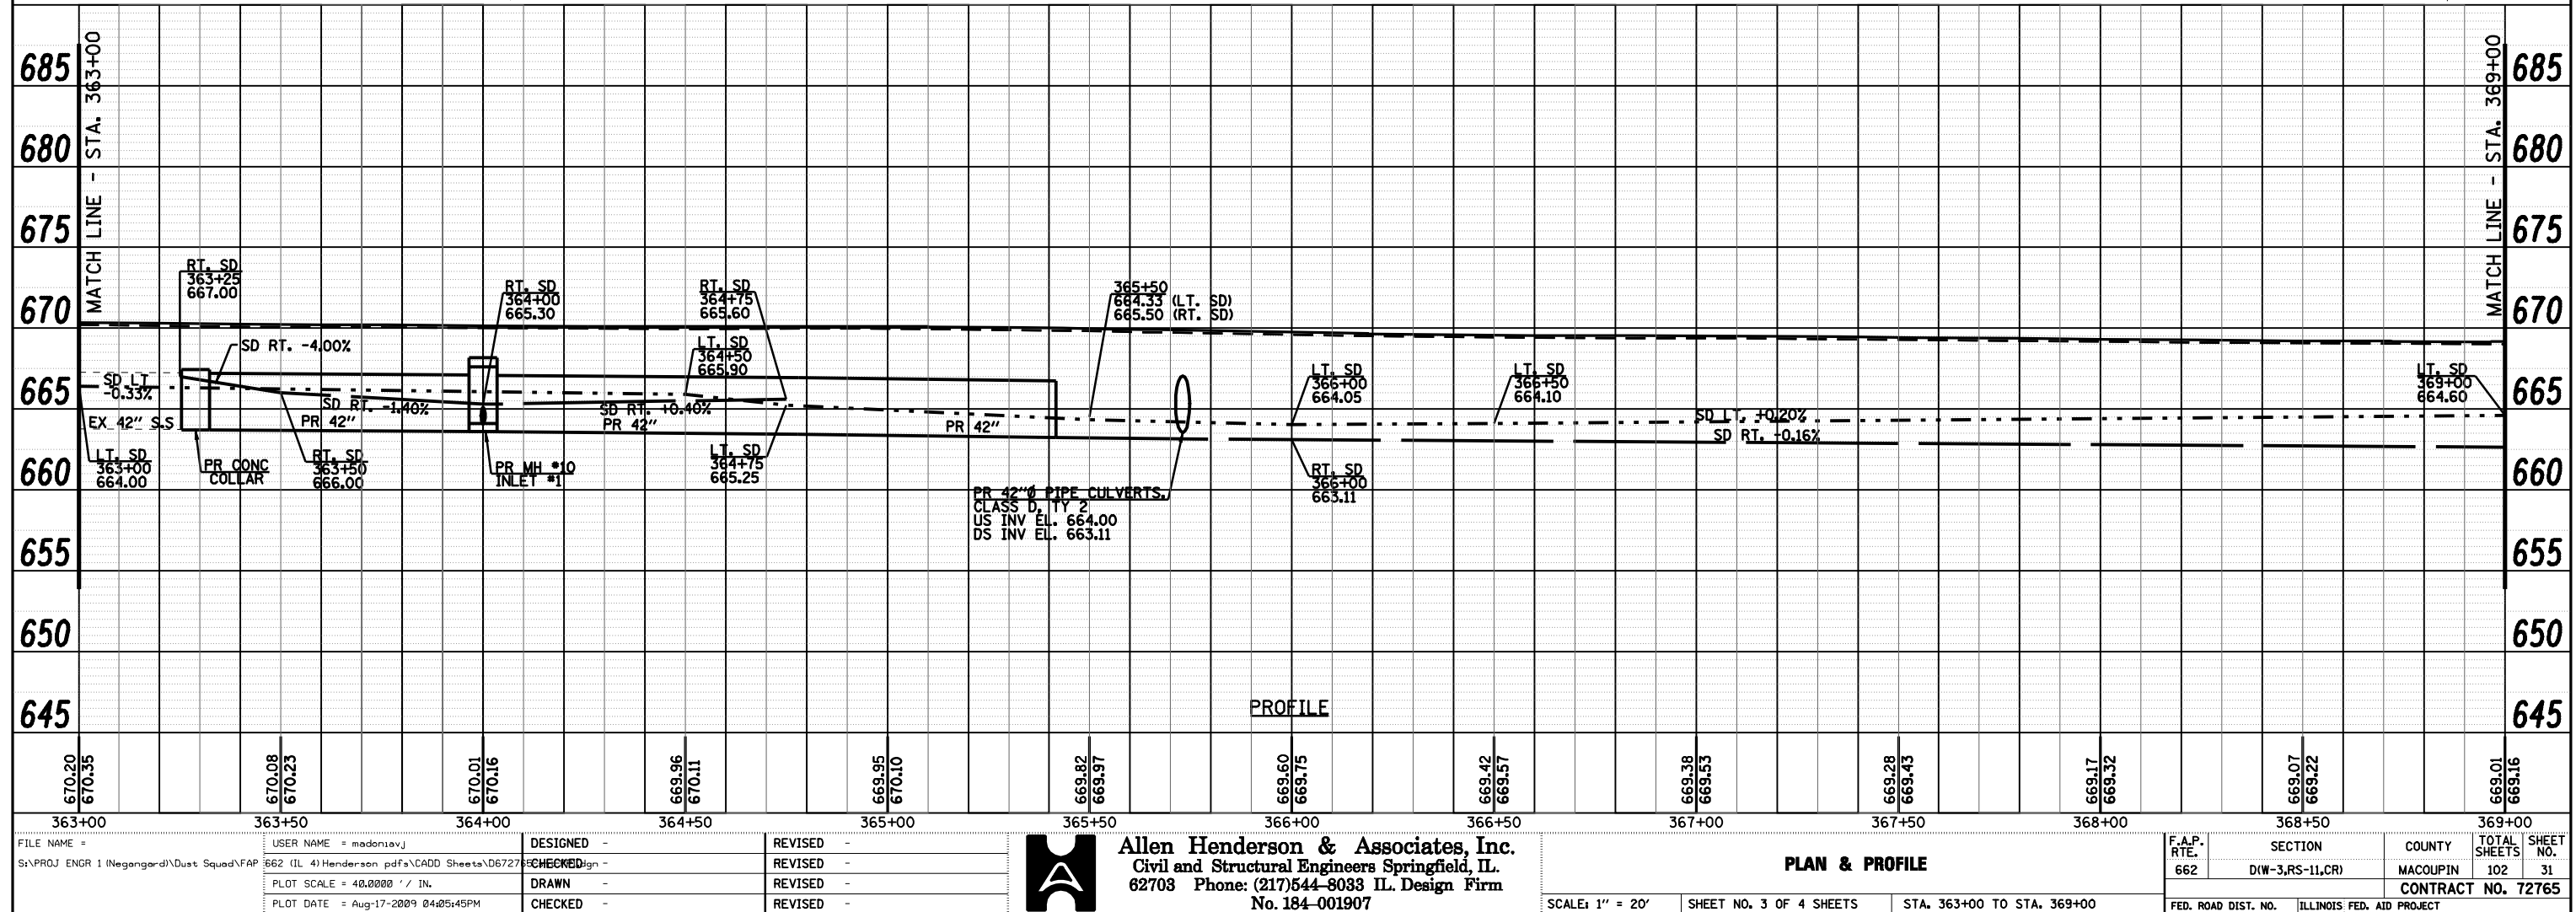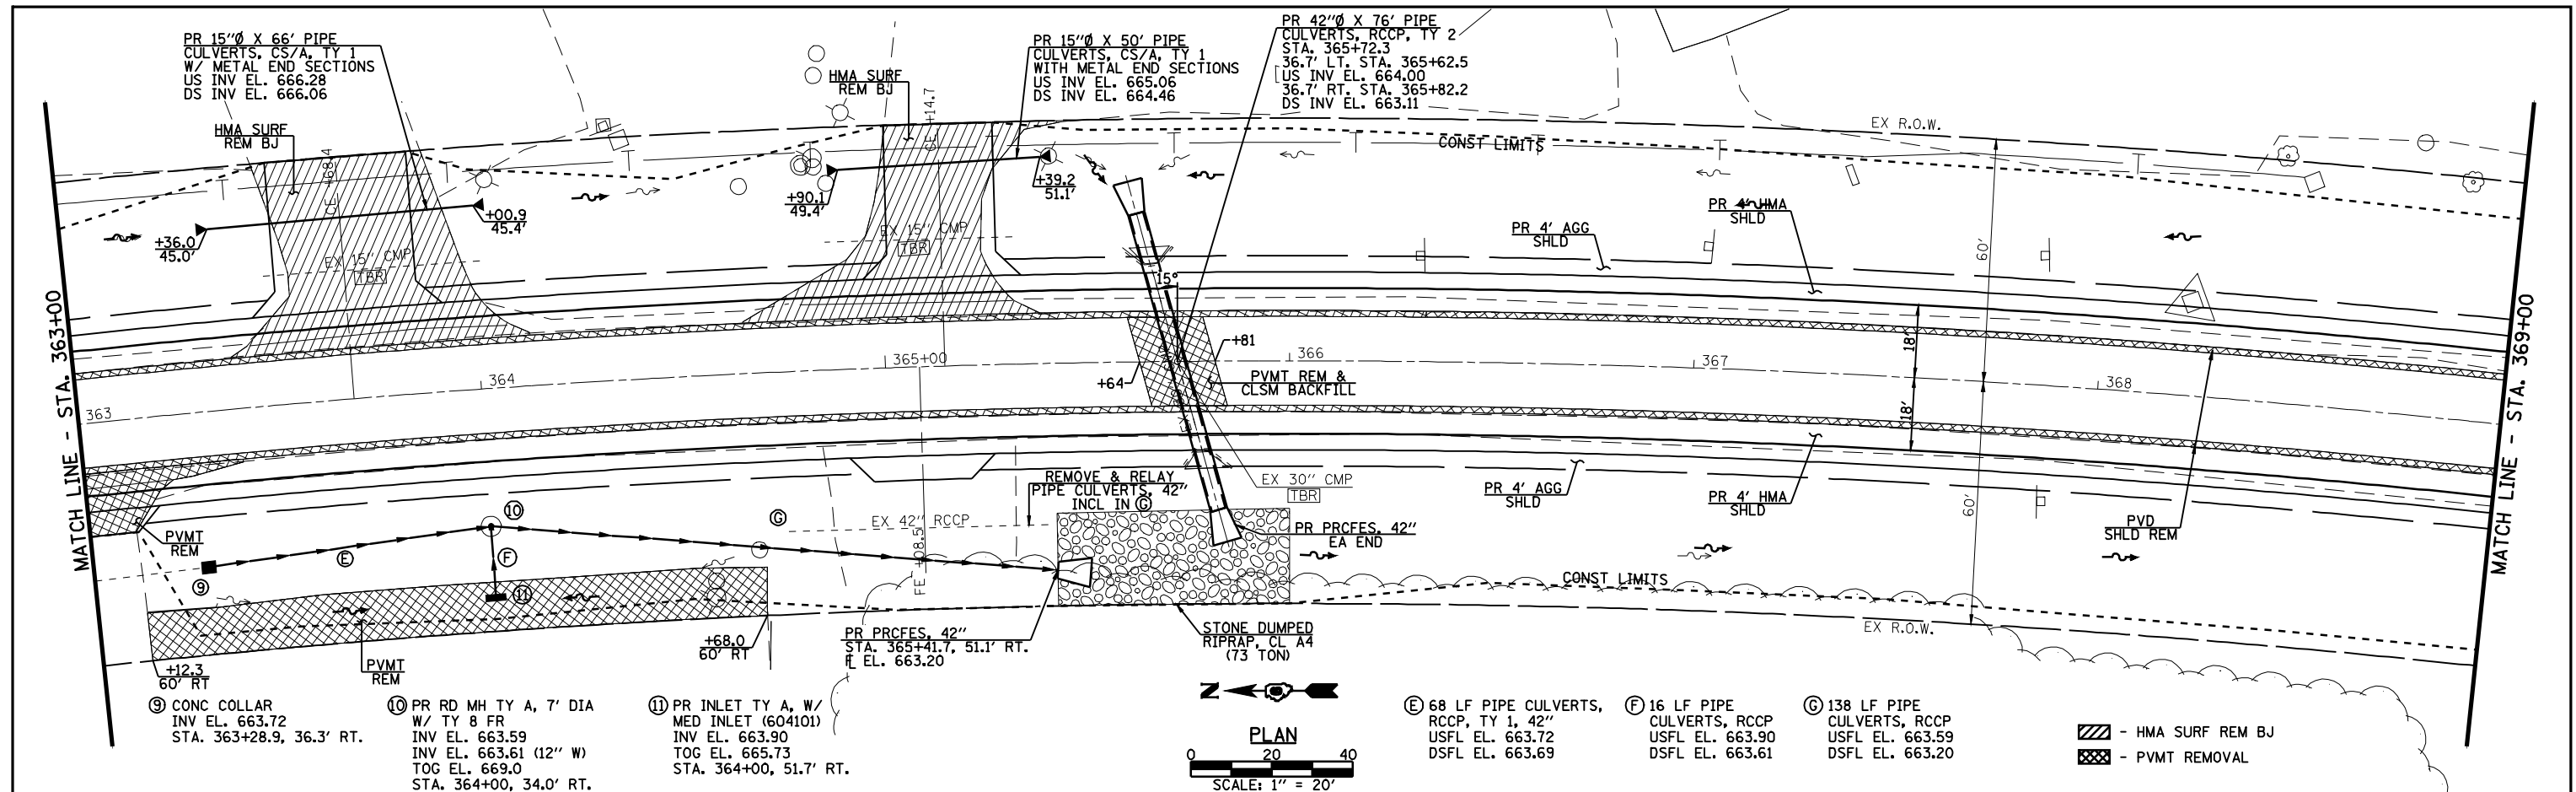

PLAN	SURVEYED	BY	DATE
	PLOTTED		
	NOTE BOOK		
	NO.		

PROFILE	SURVEYED	BY	DATE
	PLOTTED		
	NOTE BOOK		
	NO.		

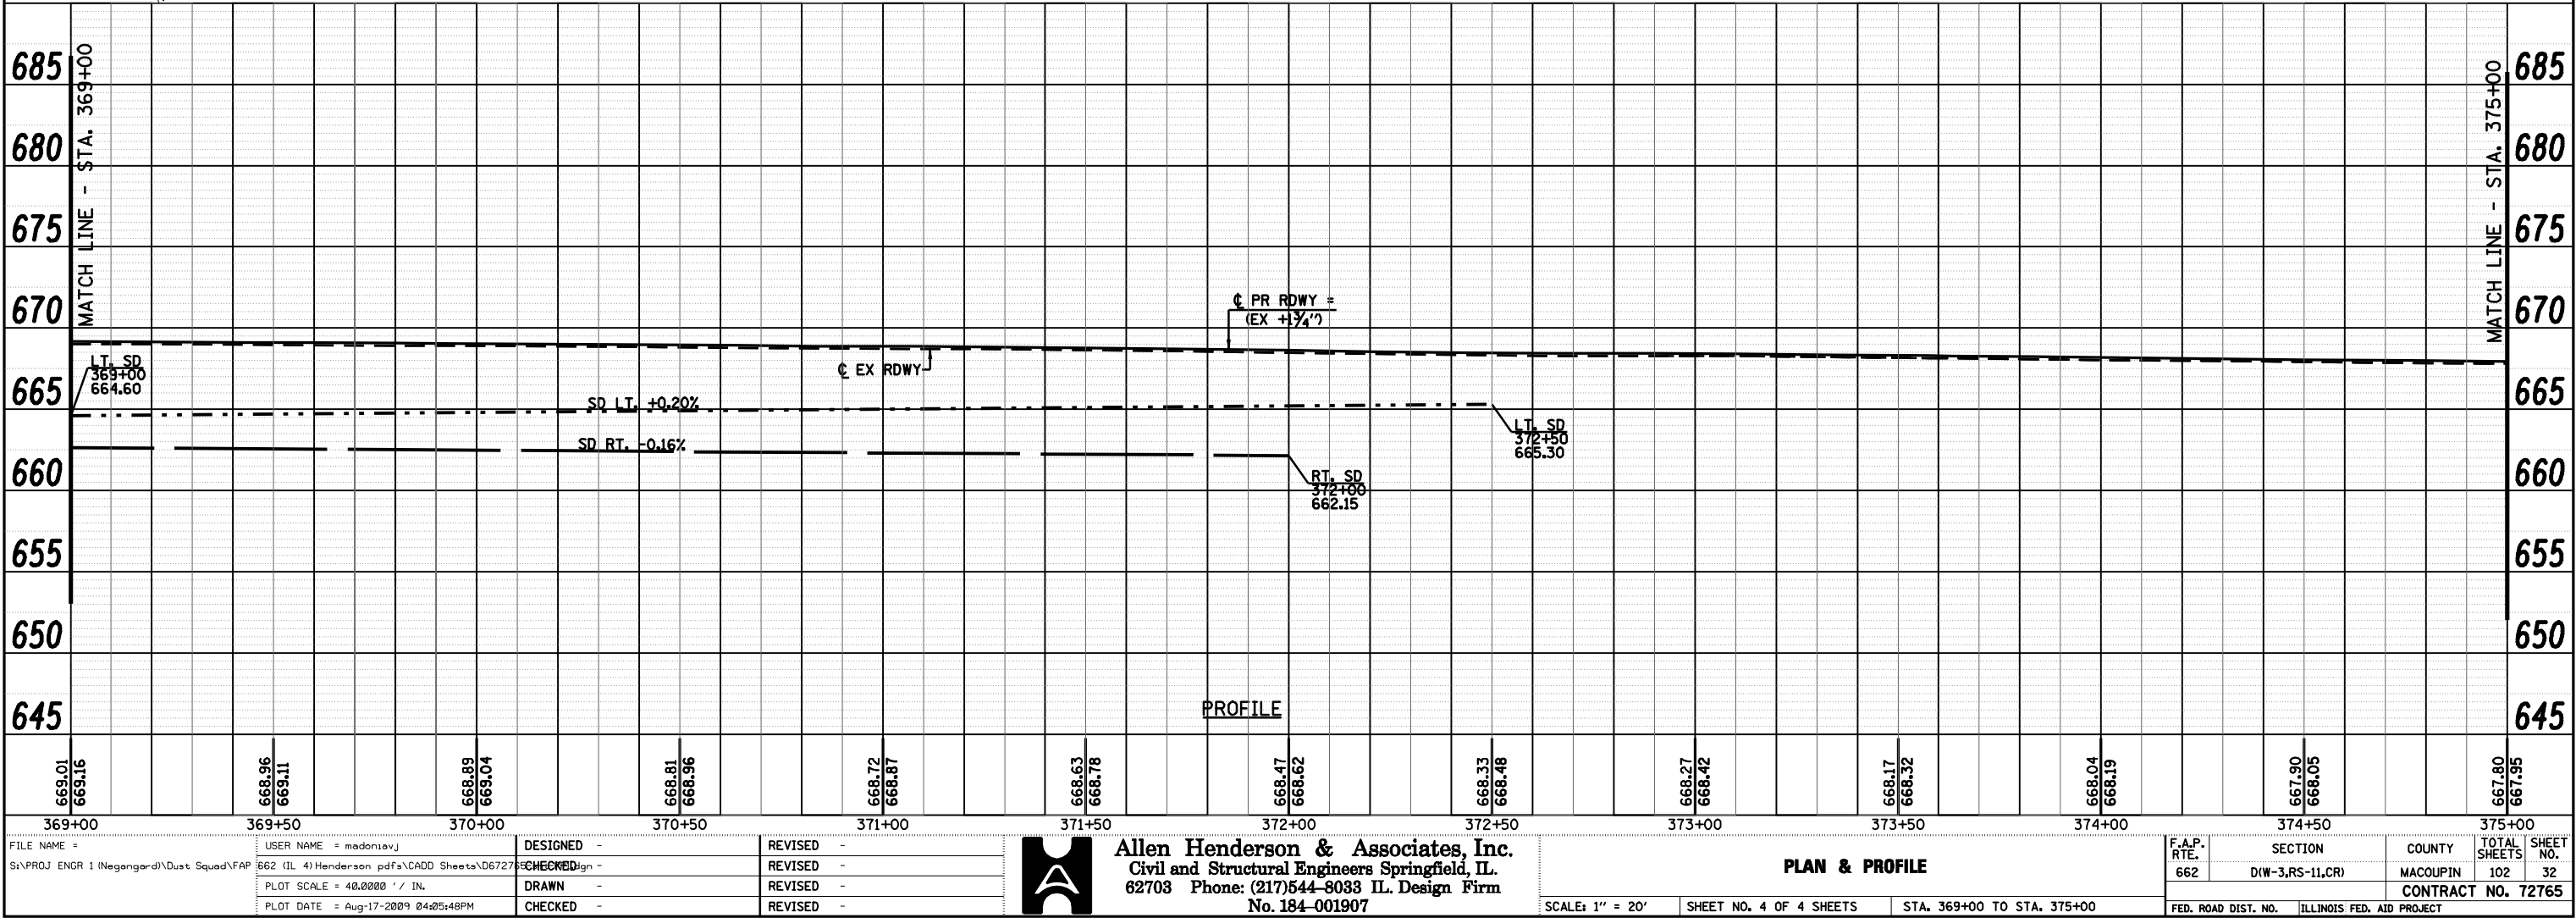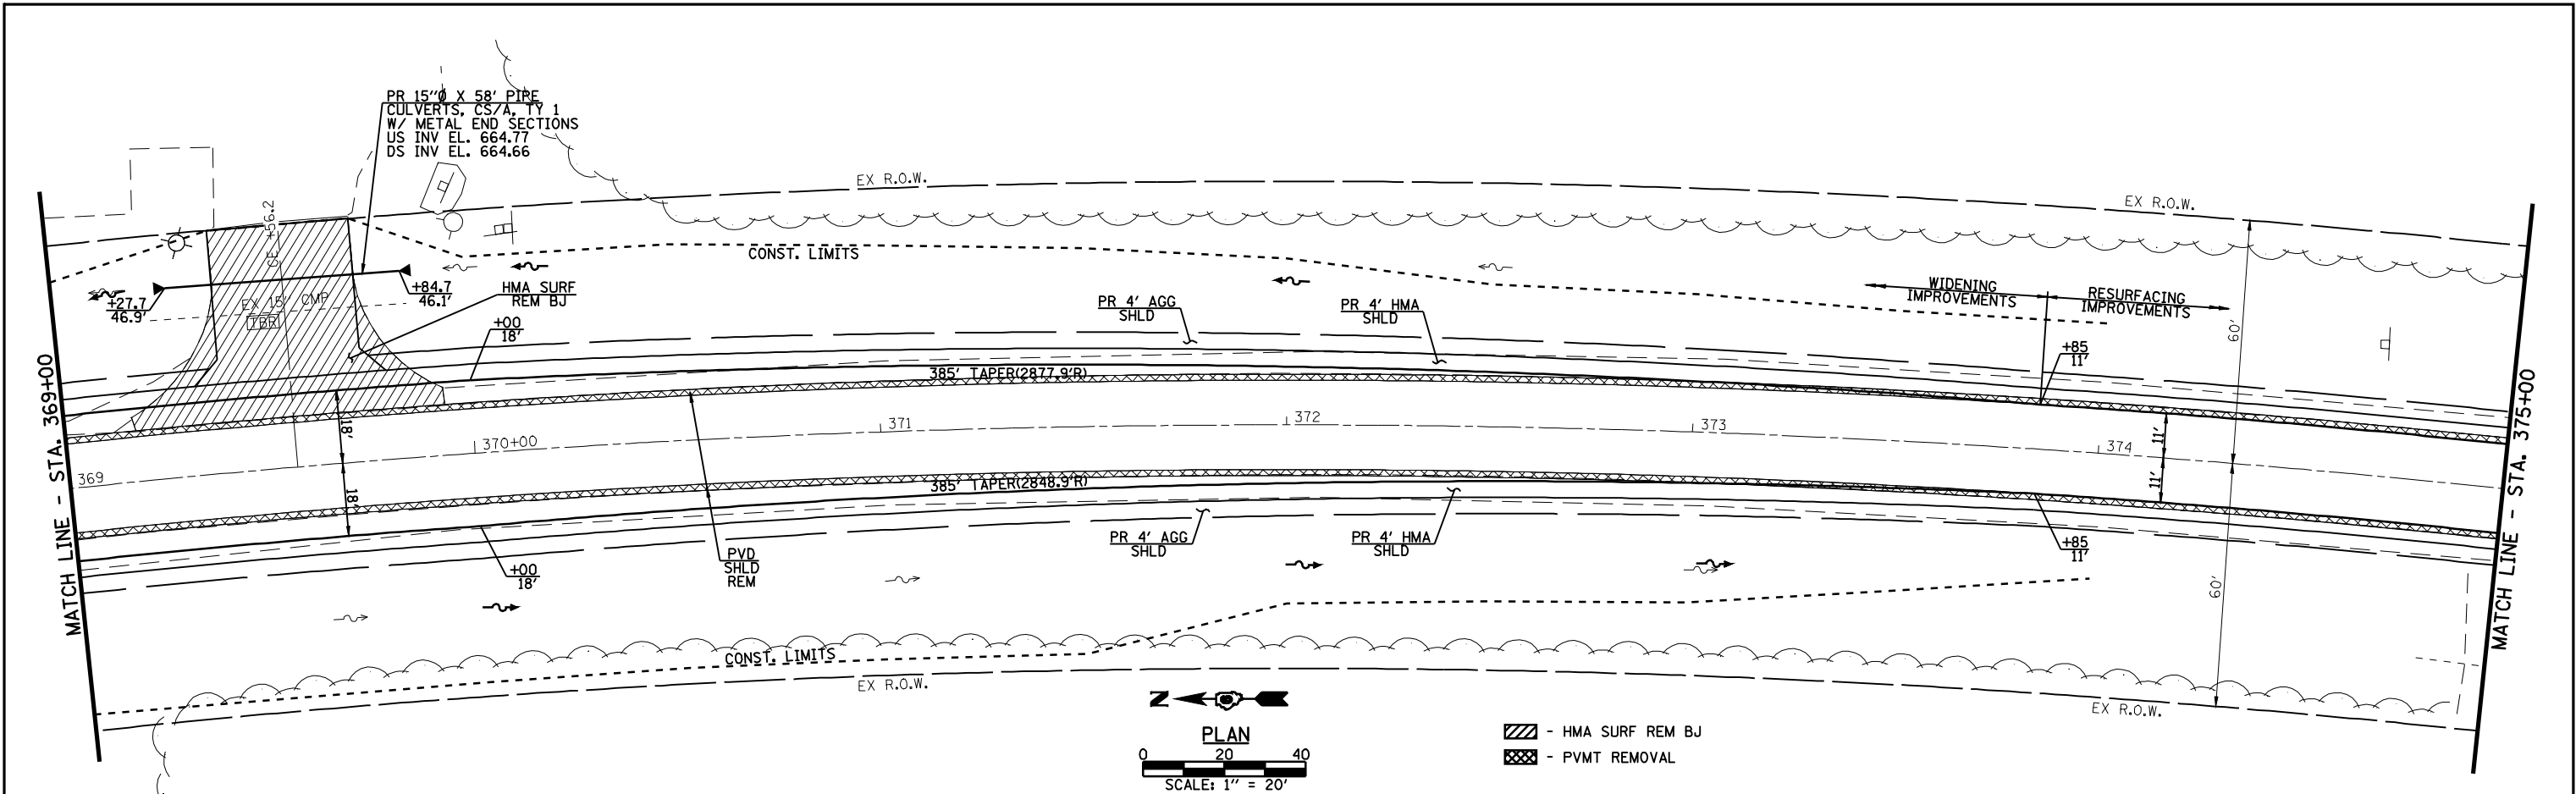



Allen Henderson & Associates, Inc.
Civil and Structural Engineers Springfield, IL
62703 Phone: (217)544-8033 IL Design Firm
No. 184-001907

PLAN & PROFILE


SCALE: 1" = 20' SHEET NO. 4 OF 4 SHEETS STA. 369+00 TO STA. 375+00

F.A.P. RTE.	SECTION	COUNTY	TOTAL SHEETS	SHEET NO.
662	D(W-3,RS-11,CR)	MACOUPIN	102	32
CONTRACT NO. 72765				
FED. ROAD DIST. NO.	ILLINOIS FED. AID PROJECT			

SE TRANS:
SE = 4.44%
LT 355+10.000 TO 355+78.057 (-1.50% TO 4.44%)
RT 355+10.000 TO 355+78.057 (-1.50% TO -4.44%)
LT 381+93.493 TO 383+36.642 (4.44% TO -1.50%)
RT 381+93.493 TO 382+64.345 (-4.44% TO -1.50%)

 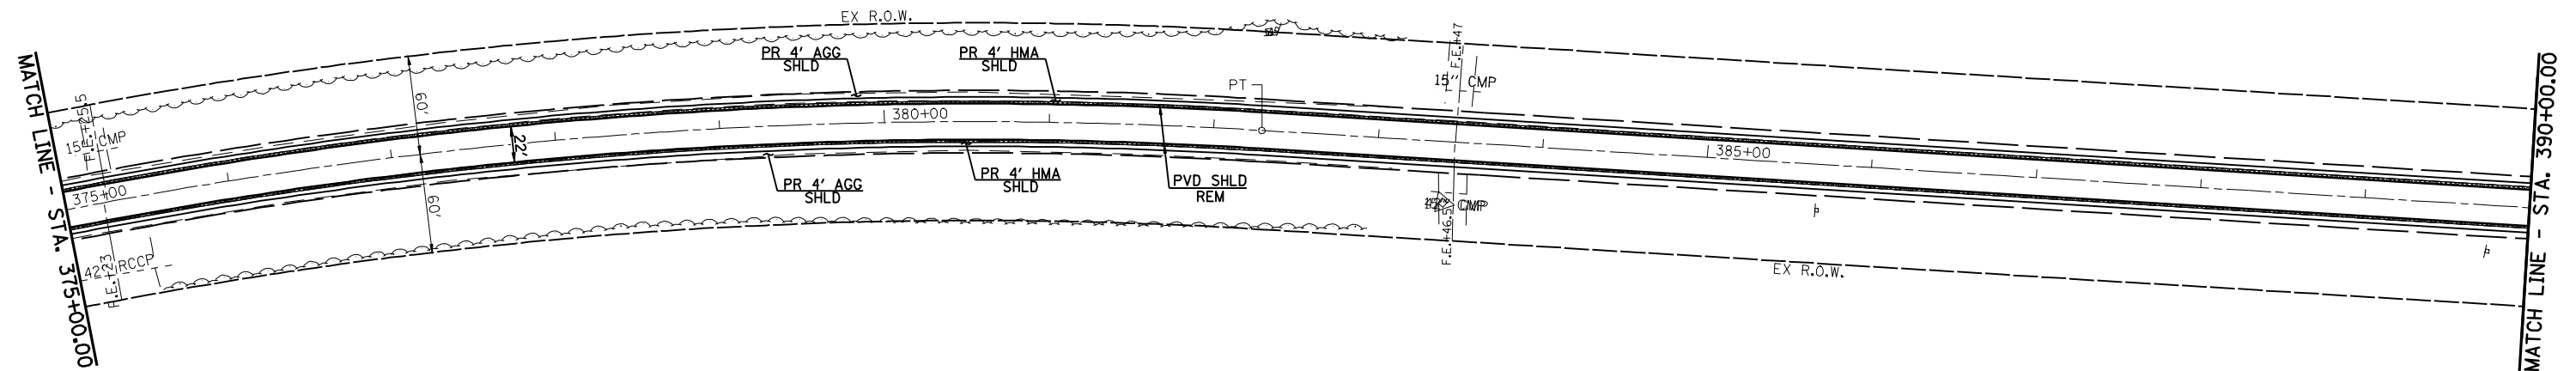


 - HMA SURF REM BJ
 - PVMT REMOVAL

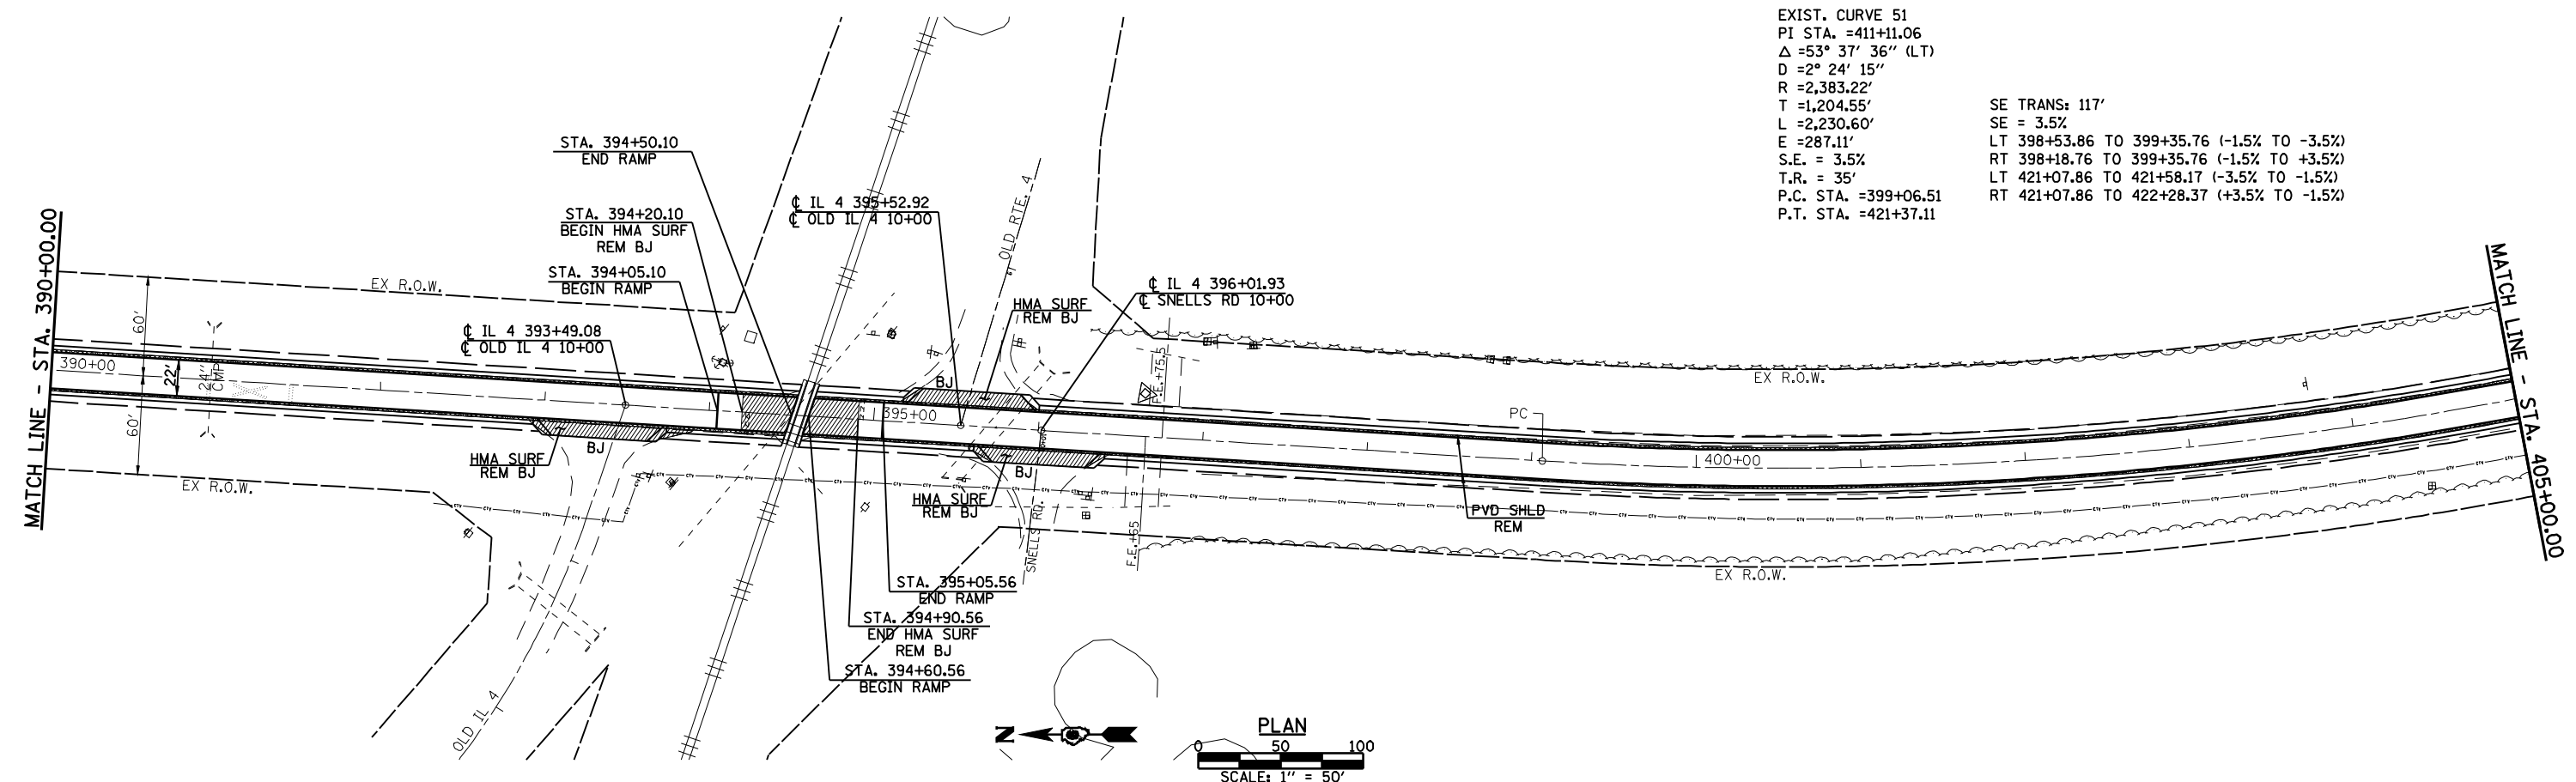

EXIST. CURVE 51
PI STA. =411+11.06
 $\Delta = 53^{\circ} 37' 36''$ (LT)
D =2° 24' 15''
R =2,383.22'
T =1,204.55'
L =2,230.60'
E =287.11'
S.E. = 3.5%
T.R. = 35'
P.C. STA. =399+06.51
P.T. STA. =421+37.11



SE TRANS: 117'
SE = 3.5%
LT 398+53.86 TO 399+35.76 (-1.5% TO -3.5%)
RT 398+18.76 TO 399+35.76 (-1.5% TO +3.5%)
LT 421+07.86 TO 421+58.17 (-3.5% TO -1.5%)
RT 421+07.86 TO 422+28.37 (+3.5% TO -1.5%)

 


FILE NAME =	USER NAME = madoriaevj	DESIGNED -	REVISED -	 Allen Henderson & Associates, Inc. Civil and Structural Engineers Springfield, IL. 62703 Phone: (217)644-8033 IL Design Firm No.184-001907	ROADWAY PLAN			F.A.P. RTE.	SECTION	COUNTY	TOTAL SHEETS	SHEET NO.
SP:PROJ ENGR 1 (Negangard)\Dust Squad\FA	P 662 (IL 4) Henderson.pdf\ACADD Sheets\067707\DRAWN\PLAN2.dgn	DRAWN	REVISED -					662	D(W-3,RS-11,CR)	MACOUPIN	102	33
	PLOT SCALE = 100.0000' / IN.	CHECKED -	REVISED -		SCALE: 1" = 50'			SHEET NO. 1 OF 2 SHEETS		STA. 375+00.00 TO STA. 405+00.00		
	PLOT DATE = Aug-17-2009 04:05:50PM	DATE	REVISED -					FED. ROAD DIST. NO.		ILLINOIS FED. AID PROJECT		
								CONTRACT NO. 72765				

EXIST. CURVE 51
PI STA. =411+11.06
 Δ =53° 37' 36" (LT)
D =2° 24' 15"
R =2,383.22'
T =1,204.55'
L =2,230.60'
E =287.11'
S.E. = 3.5%
T.R. = 35'
P.C. STA. =399+06.51
P.T. STA. =421+37.11


SE TRANS: 117'
SE = 3.5%
LT 398+53.86 TO 399+35.76 (-1.5% TO -3.5%)
RT 398+18.76 TO 399+35.76 (-1.5% TO +3.5%)
LT 421+07.86 TO 421+58.17 (-3.5% TO -1.5%)
RT 421+07.86 TO 422+28.37 (+3.5% TO -1.5%)

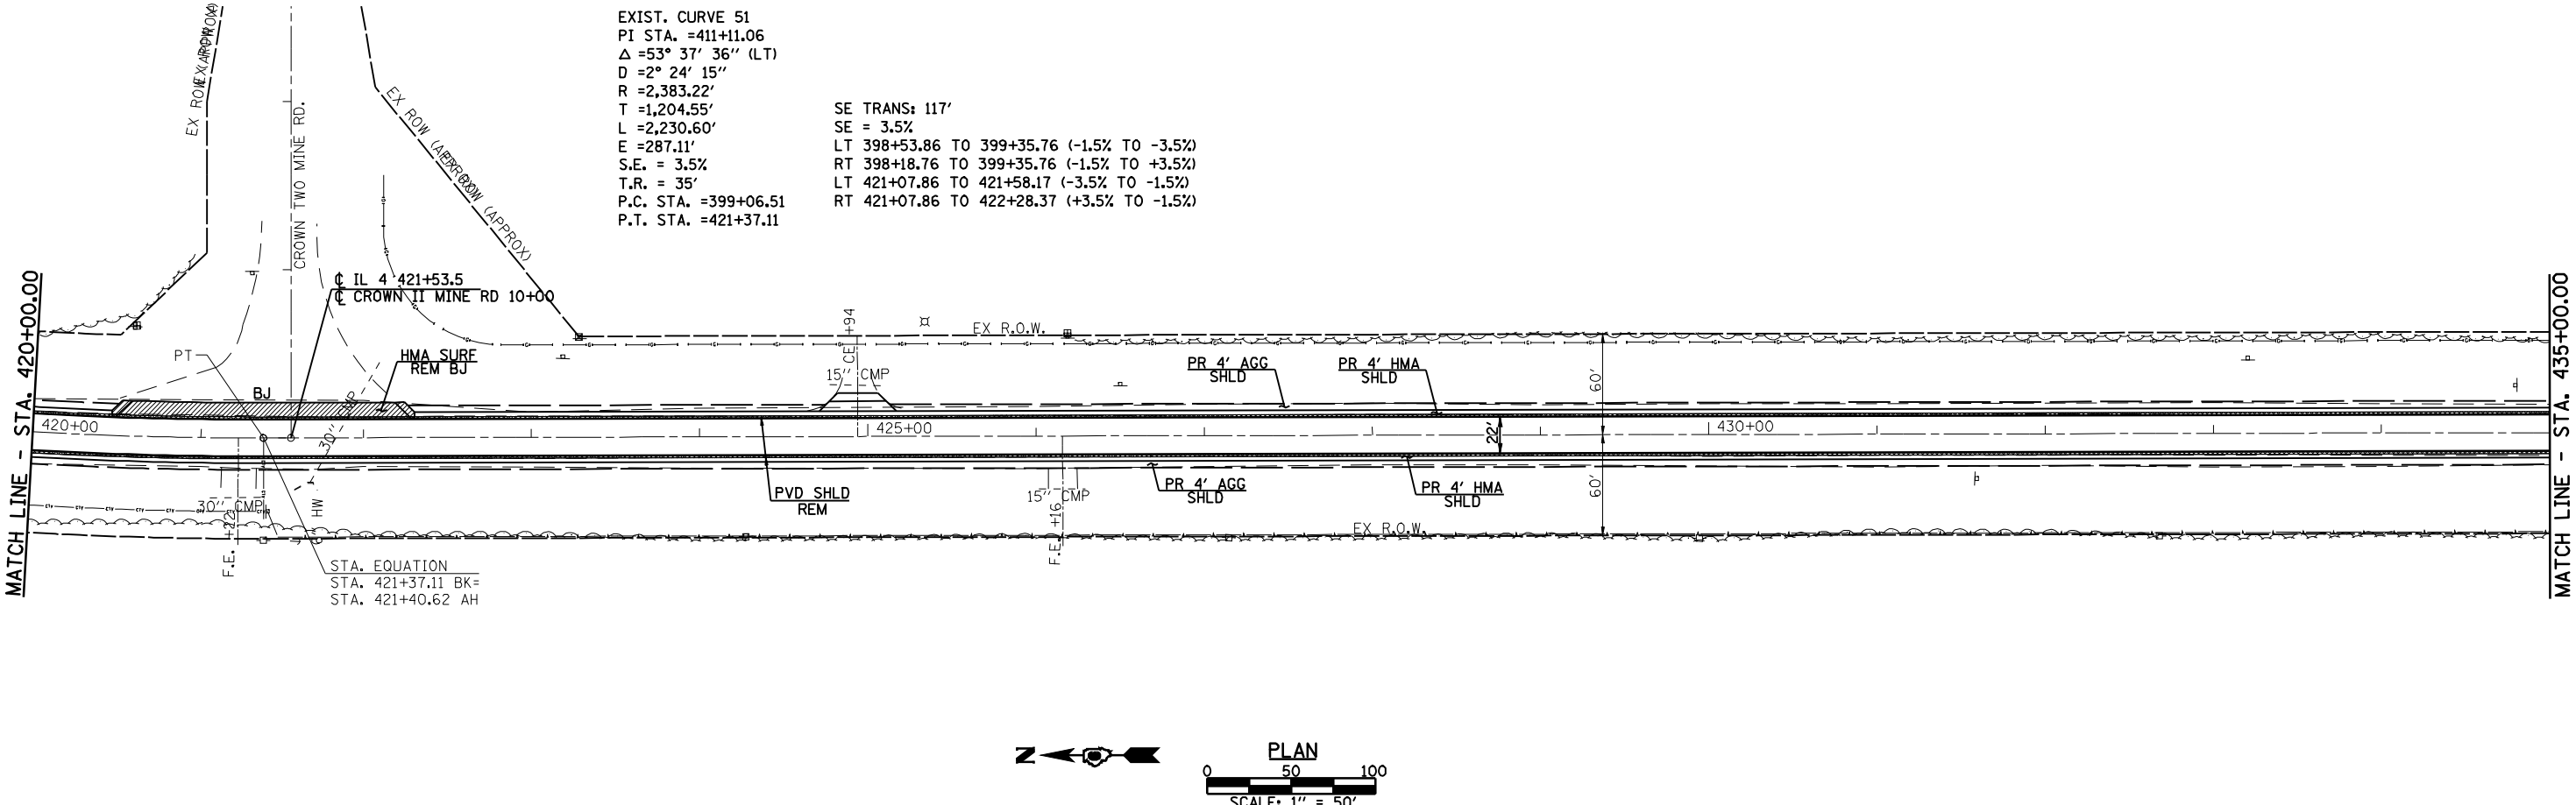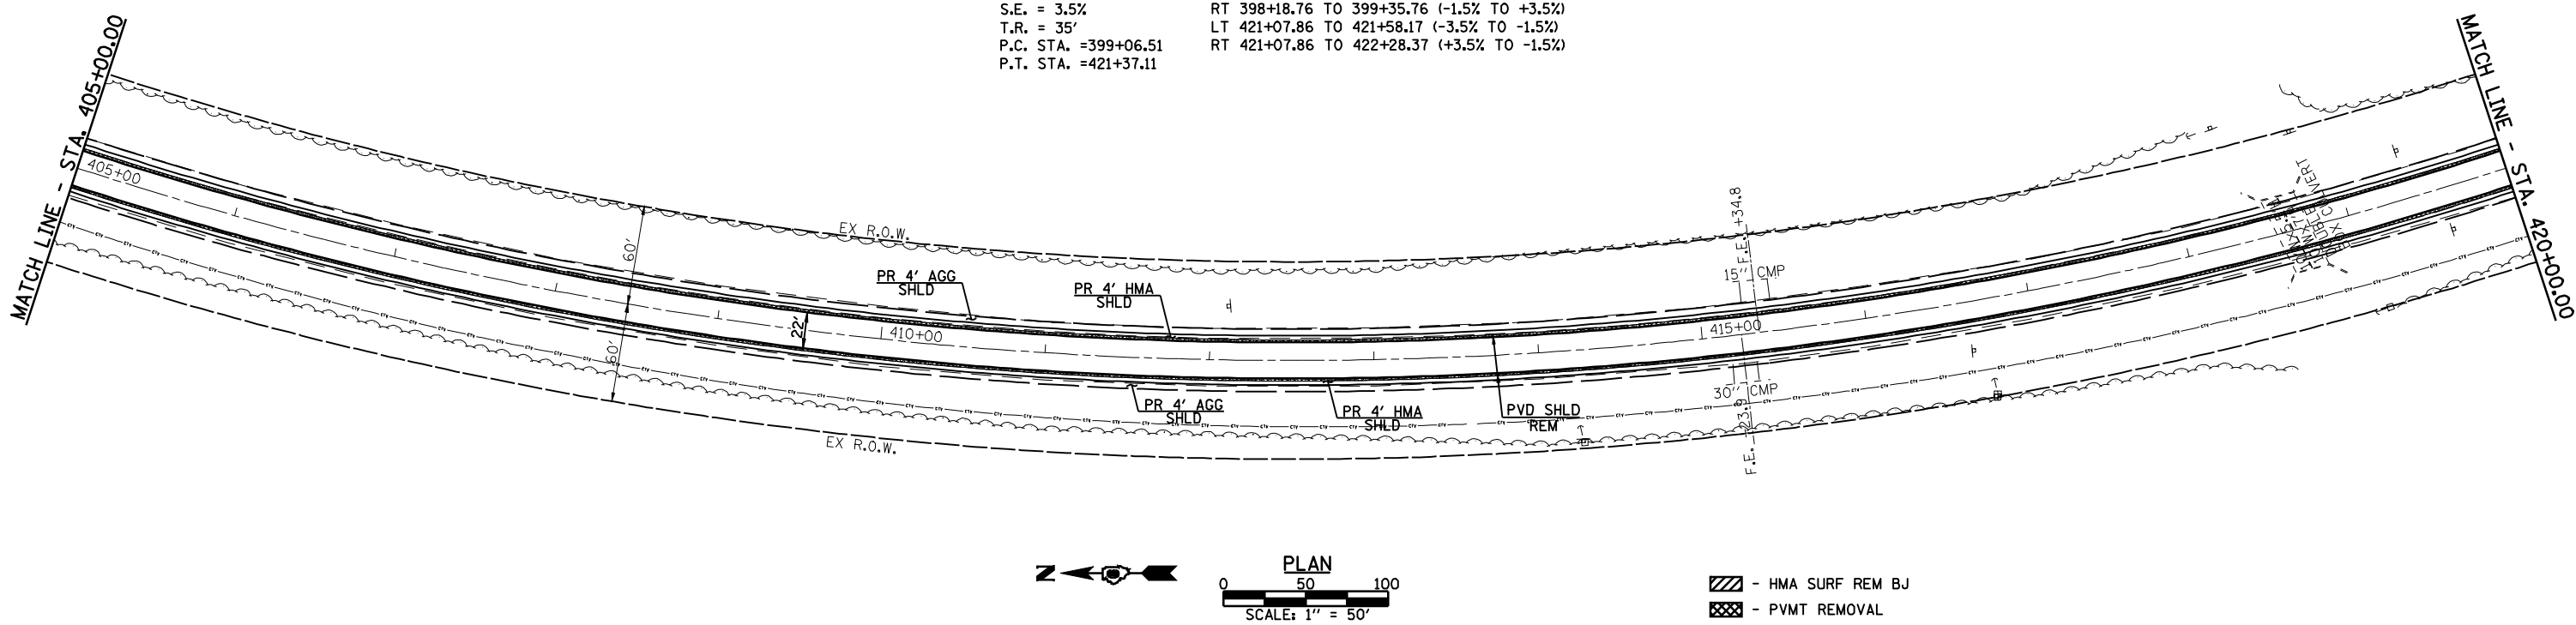

PROFILE	SURVEYED _____	BY _____	DATE _____
	PLOTTED _____		
NOTE BOOK	GRADES CHECKED _____		
NO. _____	B.M. NOTED _____		
	STRUCTURE NOTAT'NS CH'KD _____		

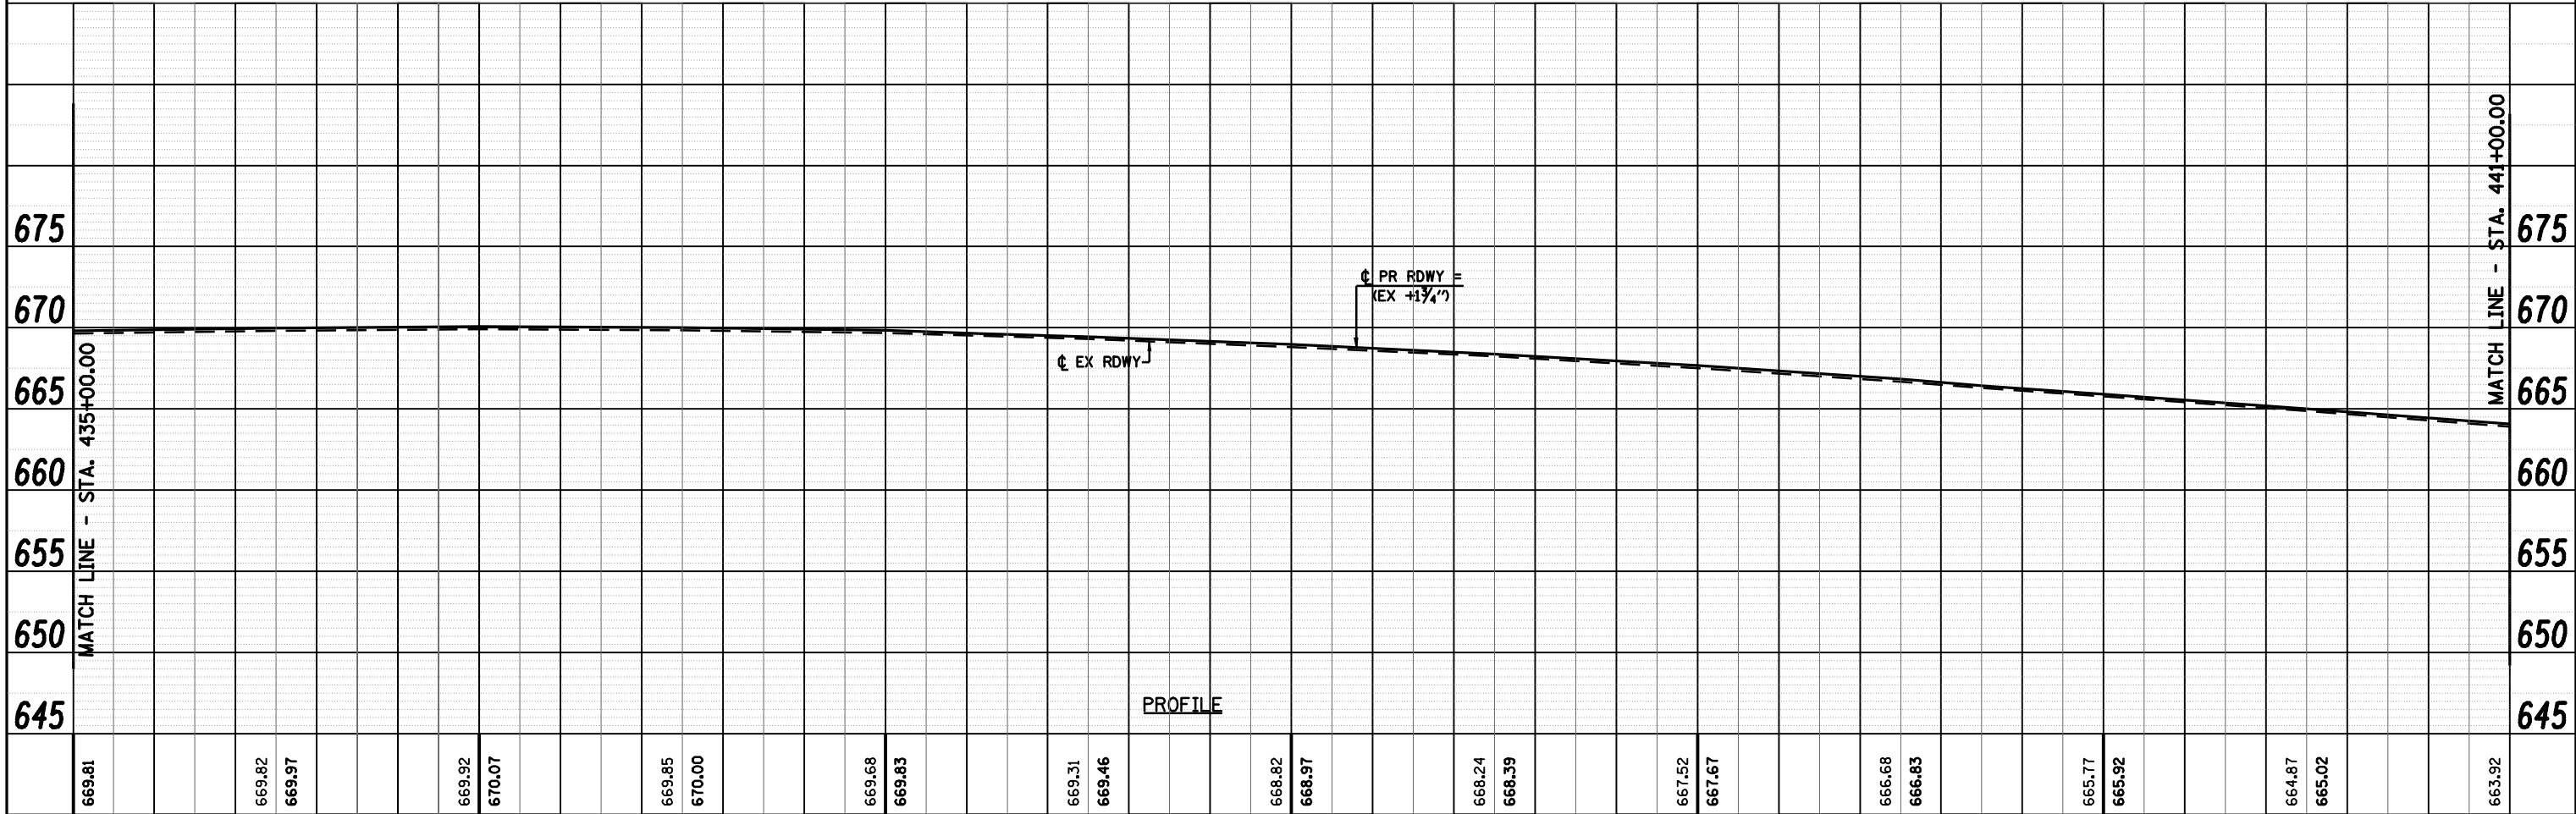


PROFILE	SURVEYED _____	BY _____	DATE _____
	PLOTTED _____		
NOTE BOOK	GRADES CHECKED _____		
NO. _____	B.M. NOTED _____		
	STRUCTURE NOT AT'NS CHK'D _____		

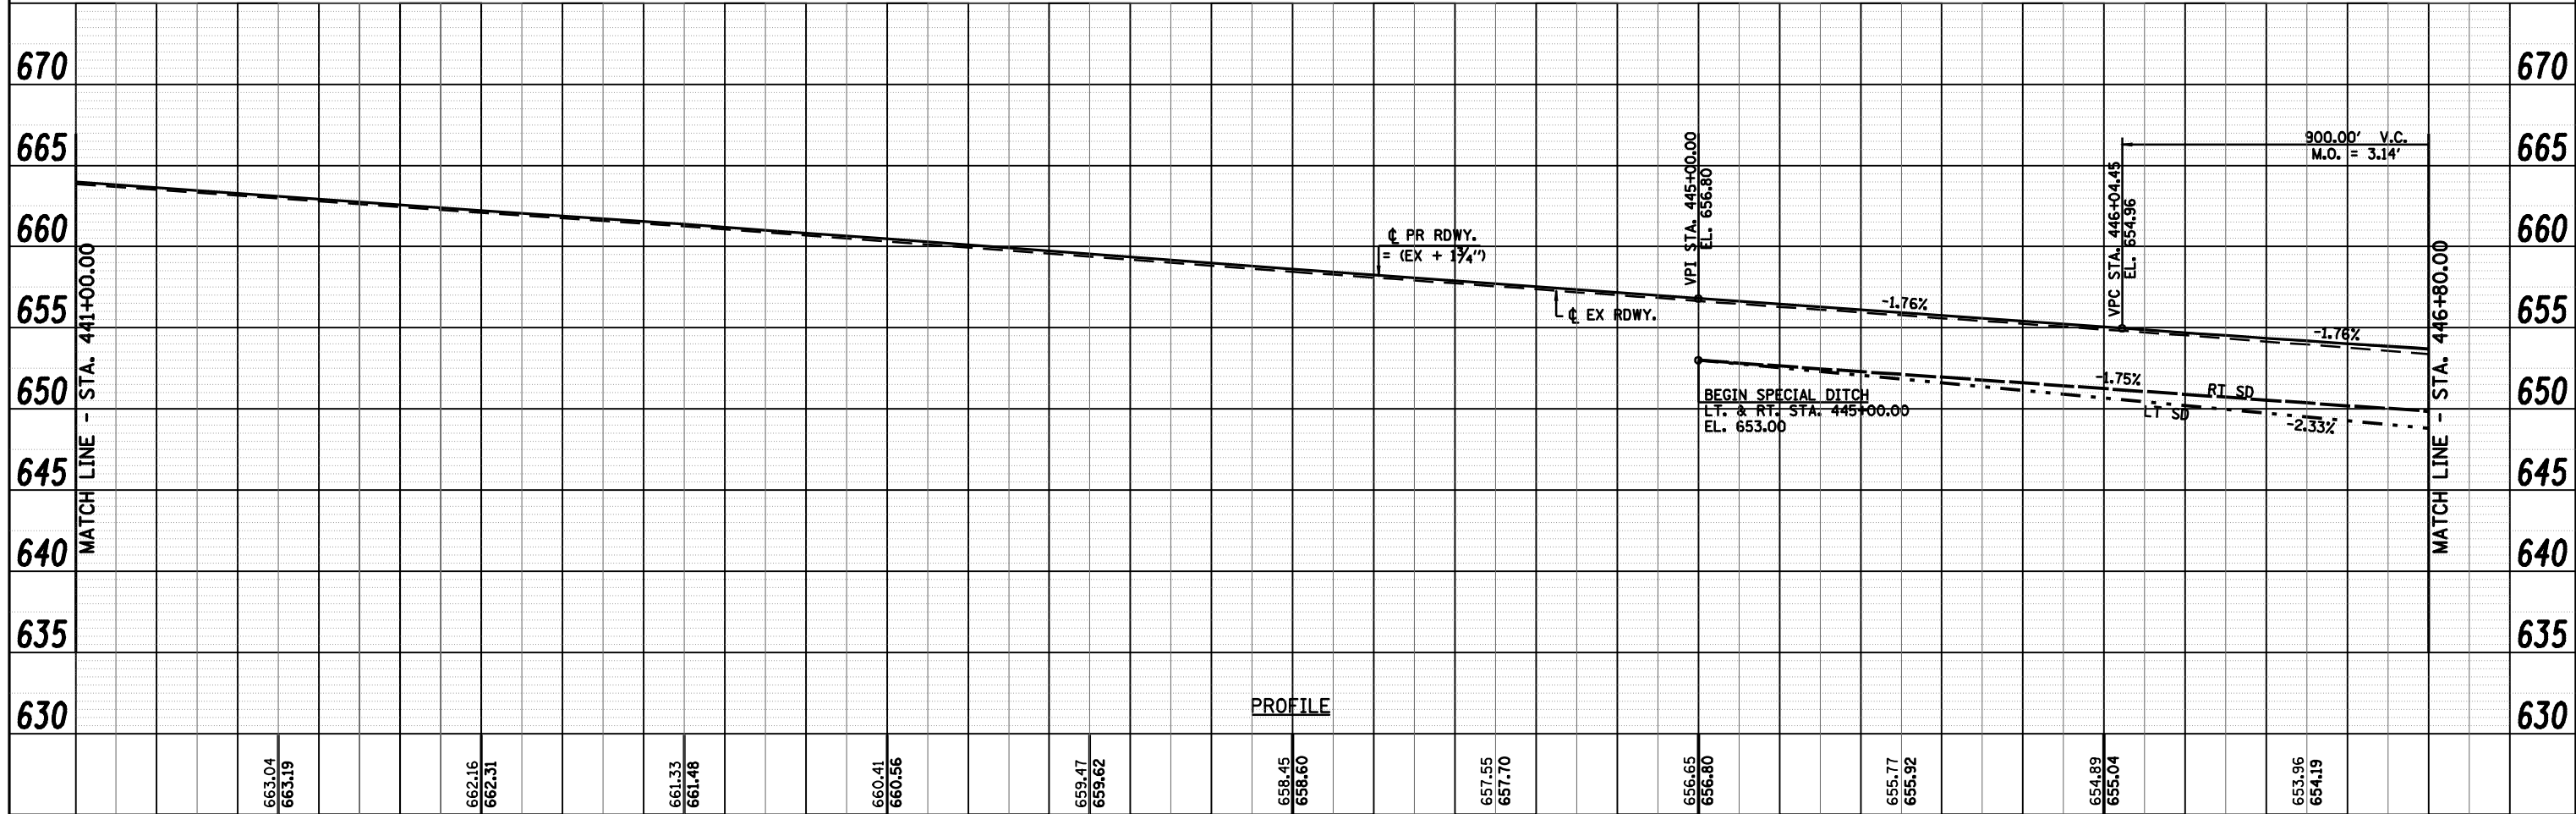



442+00			443+00			444+00			444+50			445+00			445+50			446+00			446+50								
FILE NAME =			USER NAME = madonievj			DESIGNED -			REVISED -			 Allen Henderson & Associates, Inc. Civil and Structural Engineers Springfield, IL. 62703 Phone: (217)544-8033 IL Design Firm No. 184-001907			PLAN & PROFILE			F.A.P. RTE.		SECTION		COUNTY		TOTAL SHEETS		SHEET NO.			
S:\PROJ ENGR 1 (Negogard)\Dust Squad\FAP			662 (IL 4) Henderson pdfs\CADD Sheets\DS62703			CHECKED -			REVISED -									662		D(W-3,RS-11,CR)		MACOUPIN		102		36			
PLOT SCALE = 40.0000 ' / IN.			DRAWN -			REVISED -			DRAWN -																				
PLOT DATE = Aug-17-2009 04:05:59PM			CHECKED -			REVISED -			DRAWN -																				
SCALE: 1" = 20'			SHEET NO. 2 OF 4 SHEETS			STA. 441+00.00 TO STA. 446+80.00			FED. ROAD DIST. NO.			ILLINOIS FED. AID PROJECT			CONTRACT NO. 72765														


PROFILE	SURVEYED _____	BY _____	DATE _____
	PLOTTED _____		
NOTE BOOK _____	GRADES CHECKED _____		
	B.M. NOTED _____		
NO. _____	STRUCTURE NOTATIONS CH'KD _____		

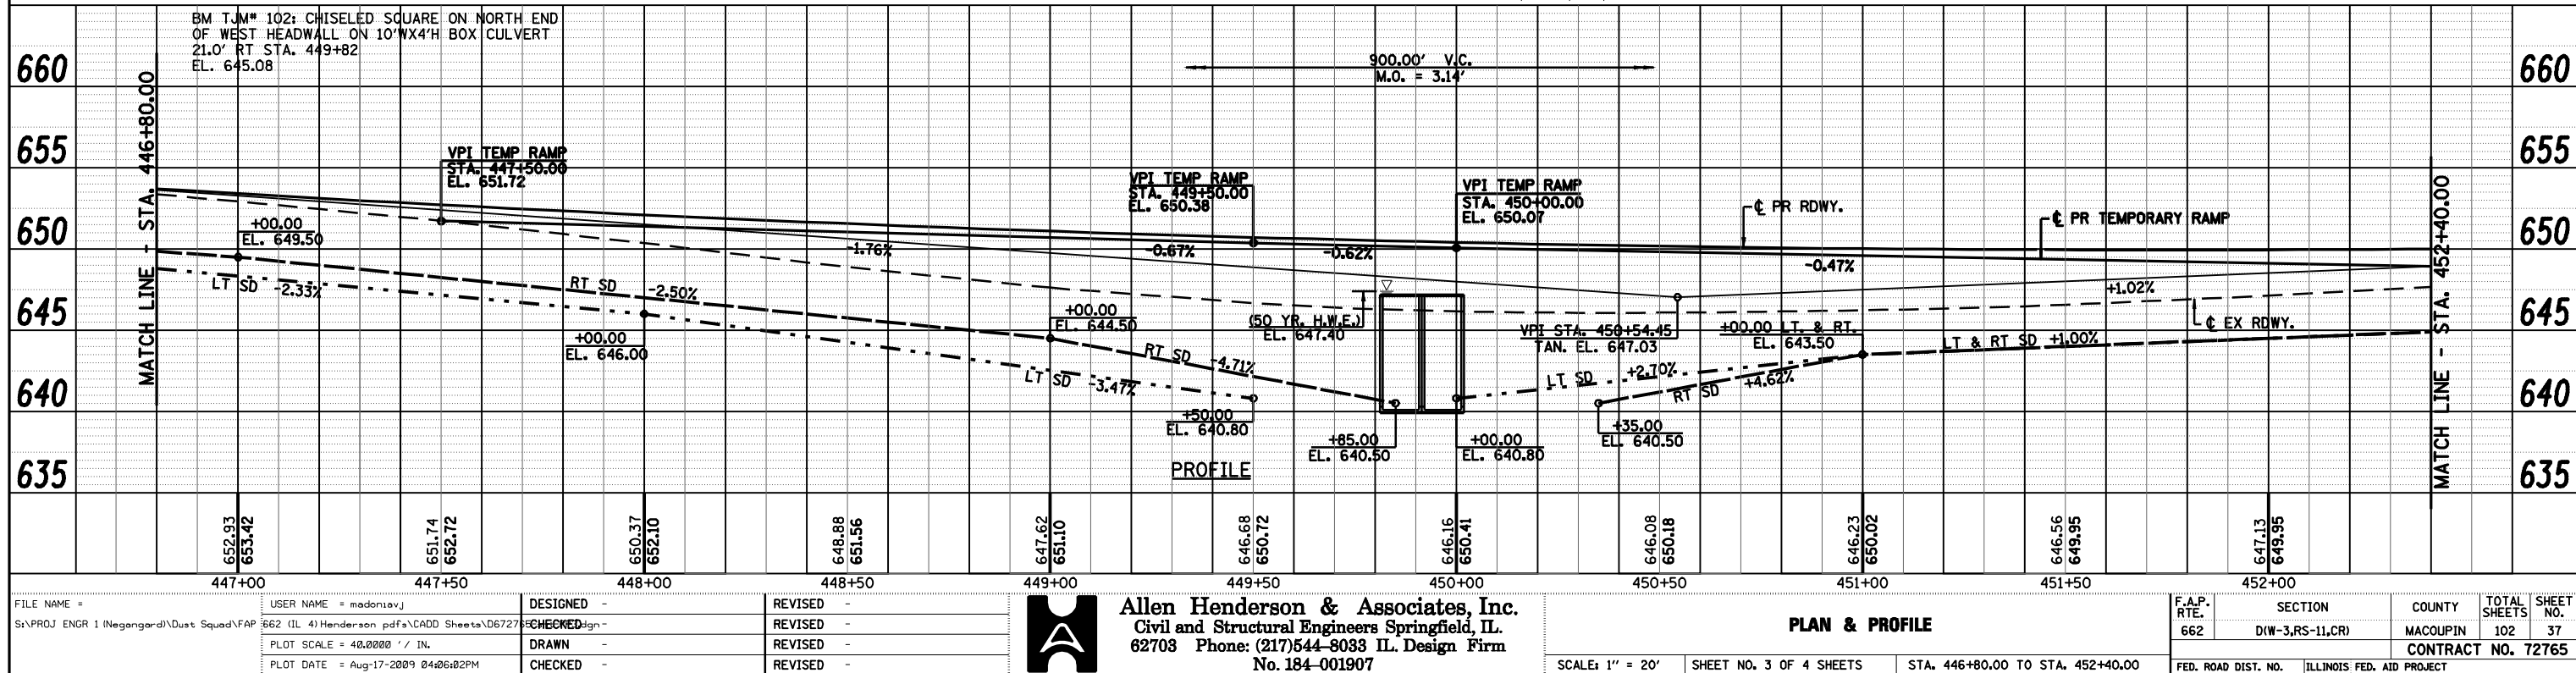



PLAN	SURVEYED	BY	DATE
	PLOTTED		
	ALIGNED		
	CHECKED		
	FILE NAME		
	NO.		

PROFILE	SURVEYED	BY	DATE
	PLOTTED		
	GRADES CHECKED		
	STRUCTURE NOTATIONS CHKD		
	NO.		

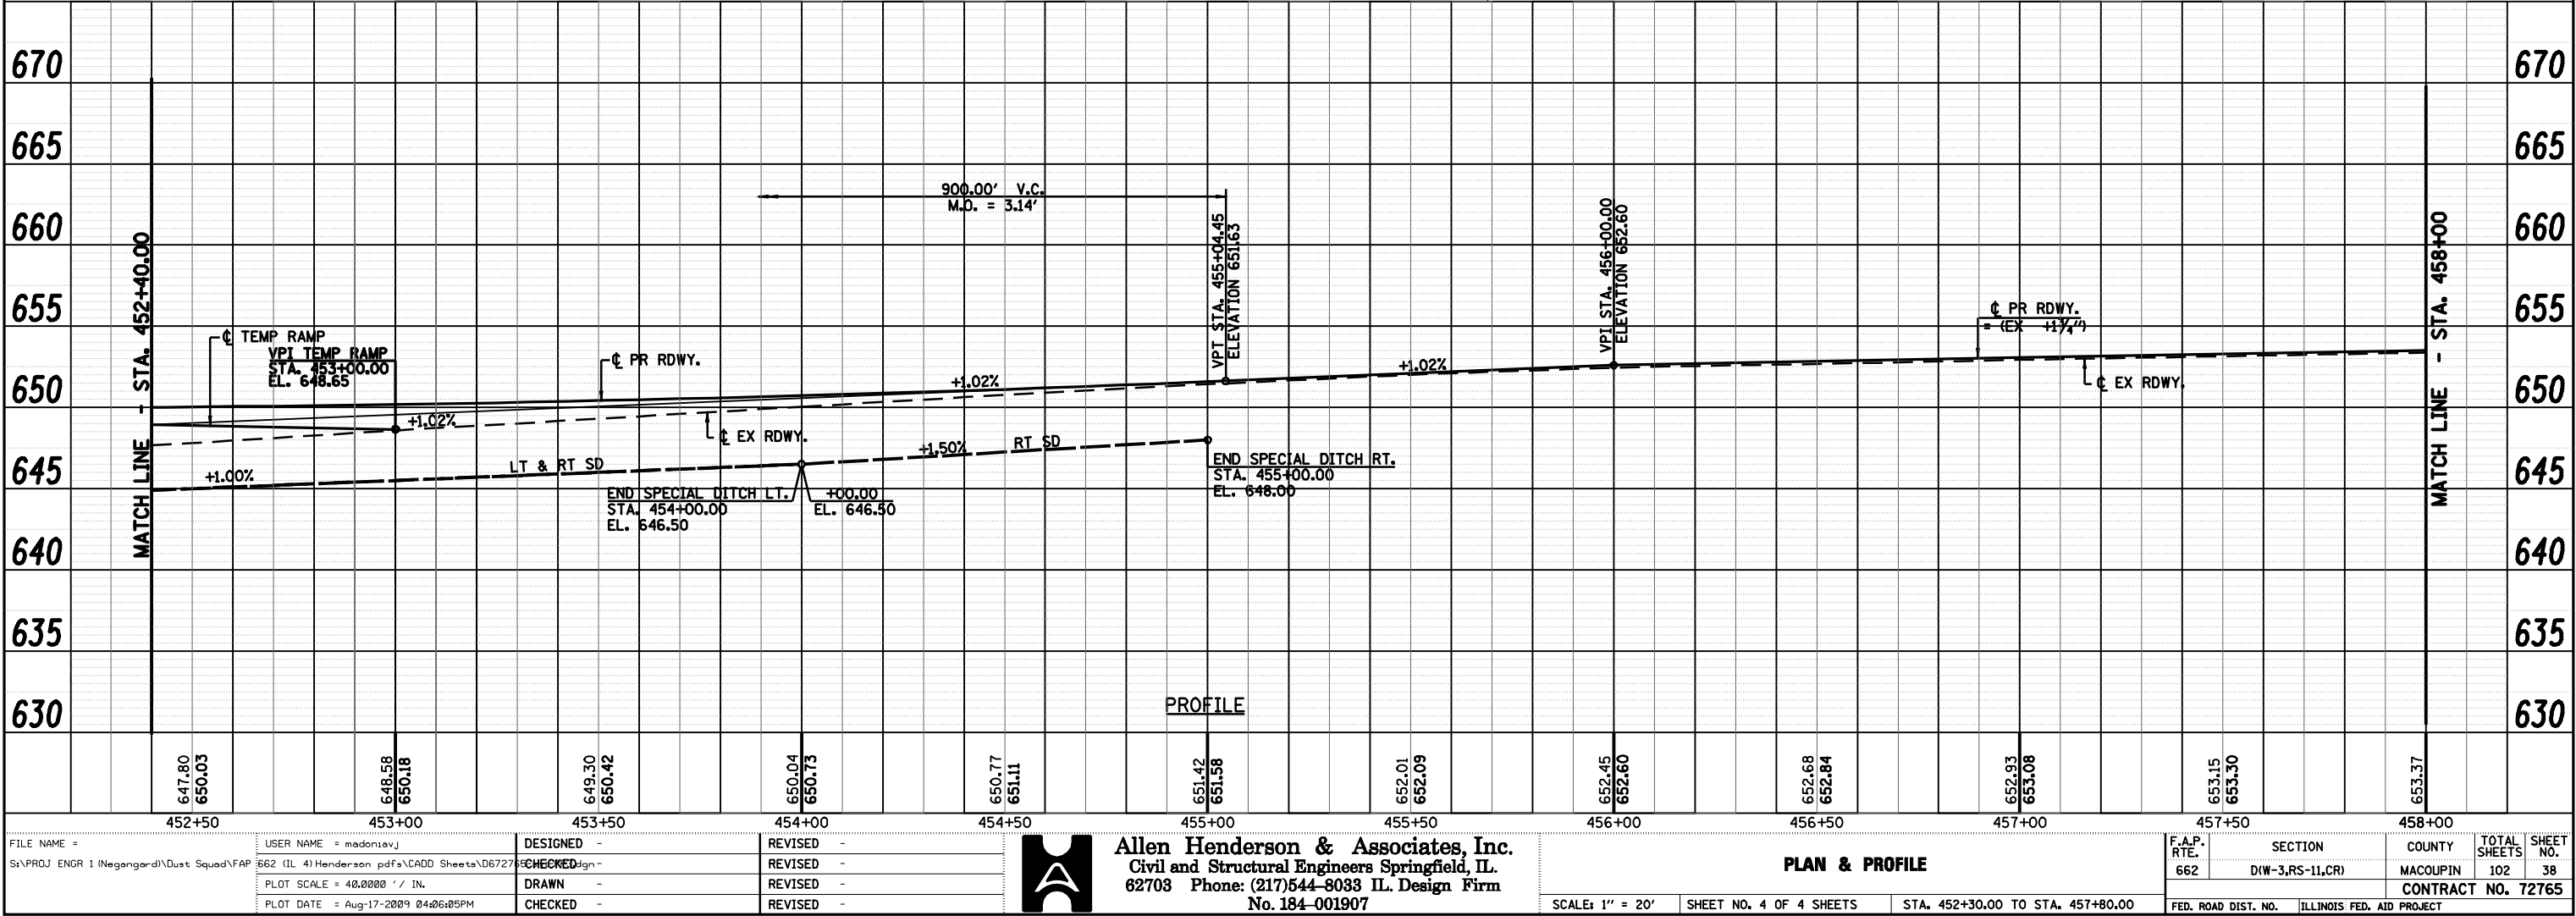
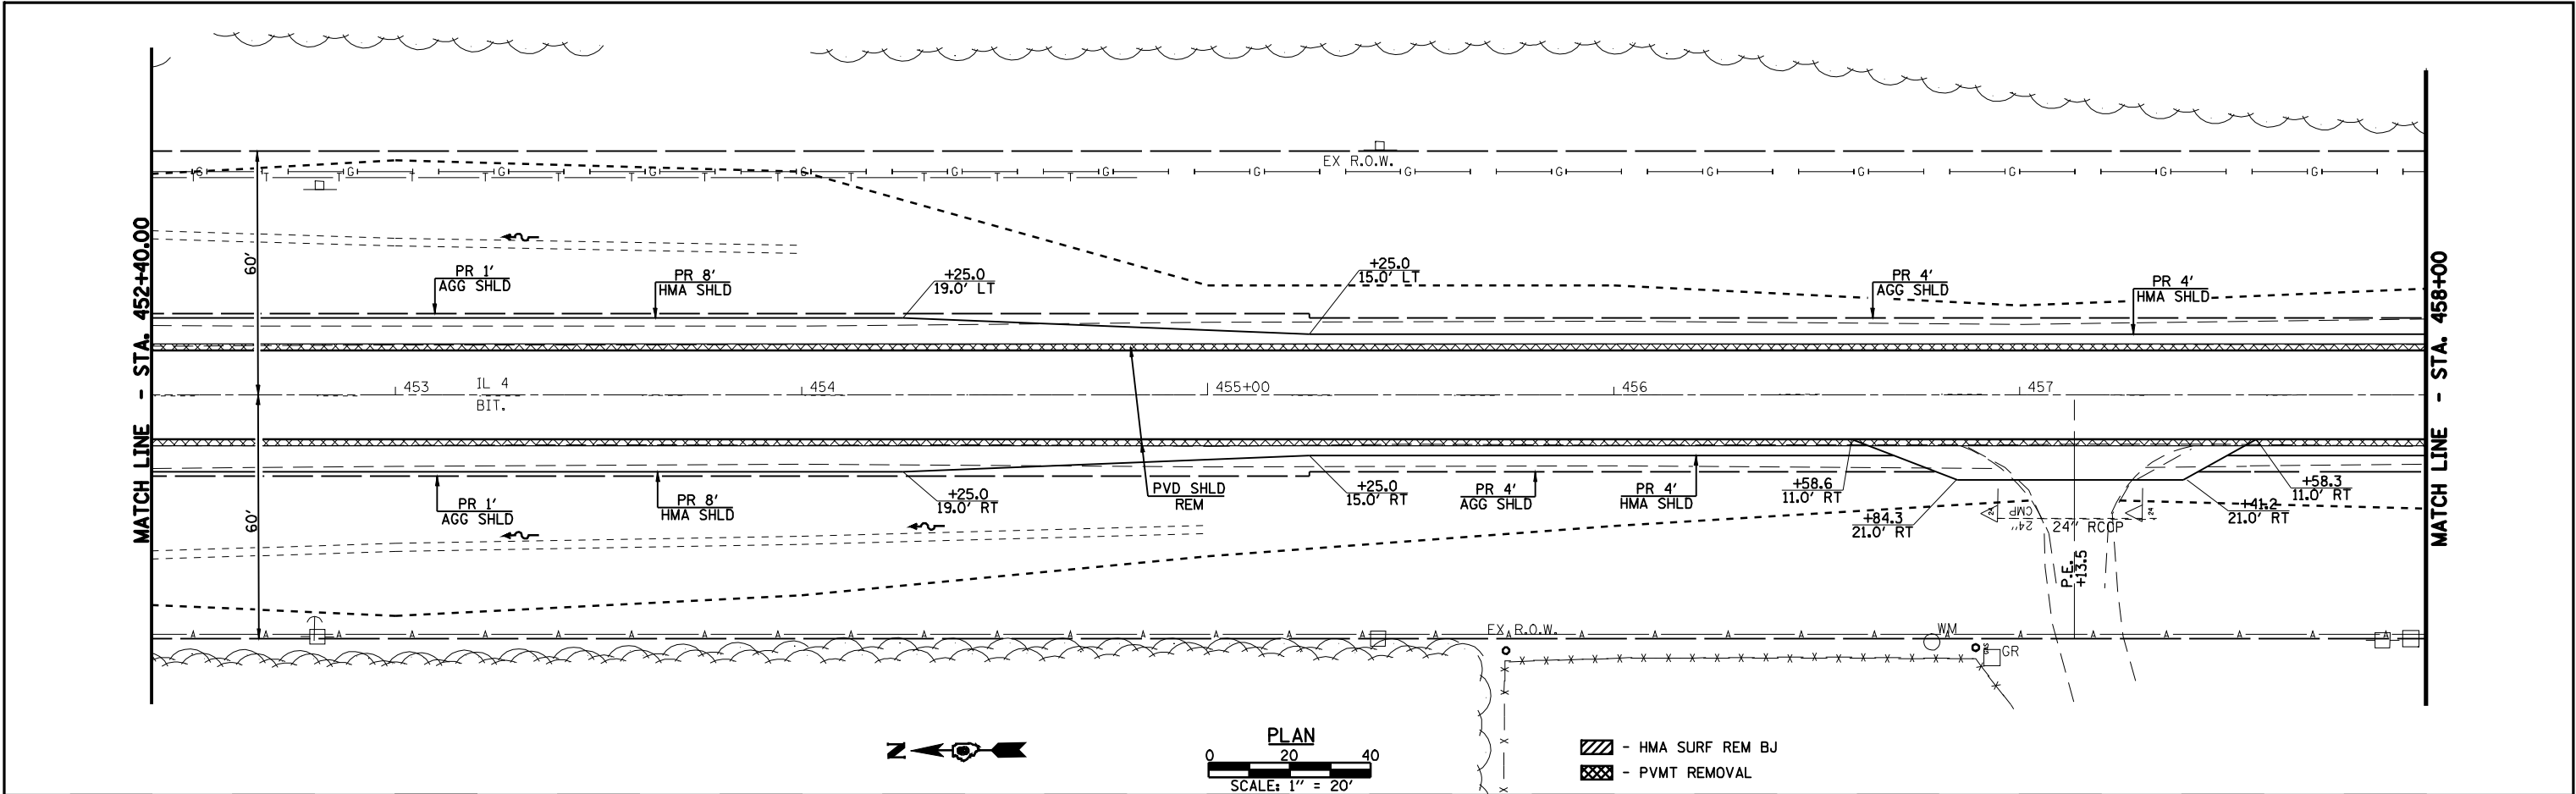


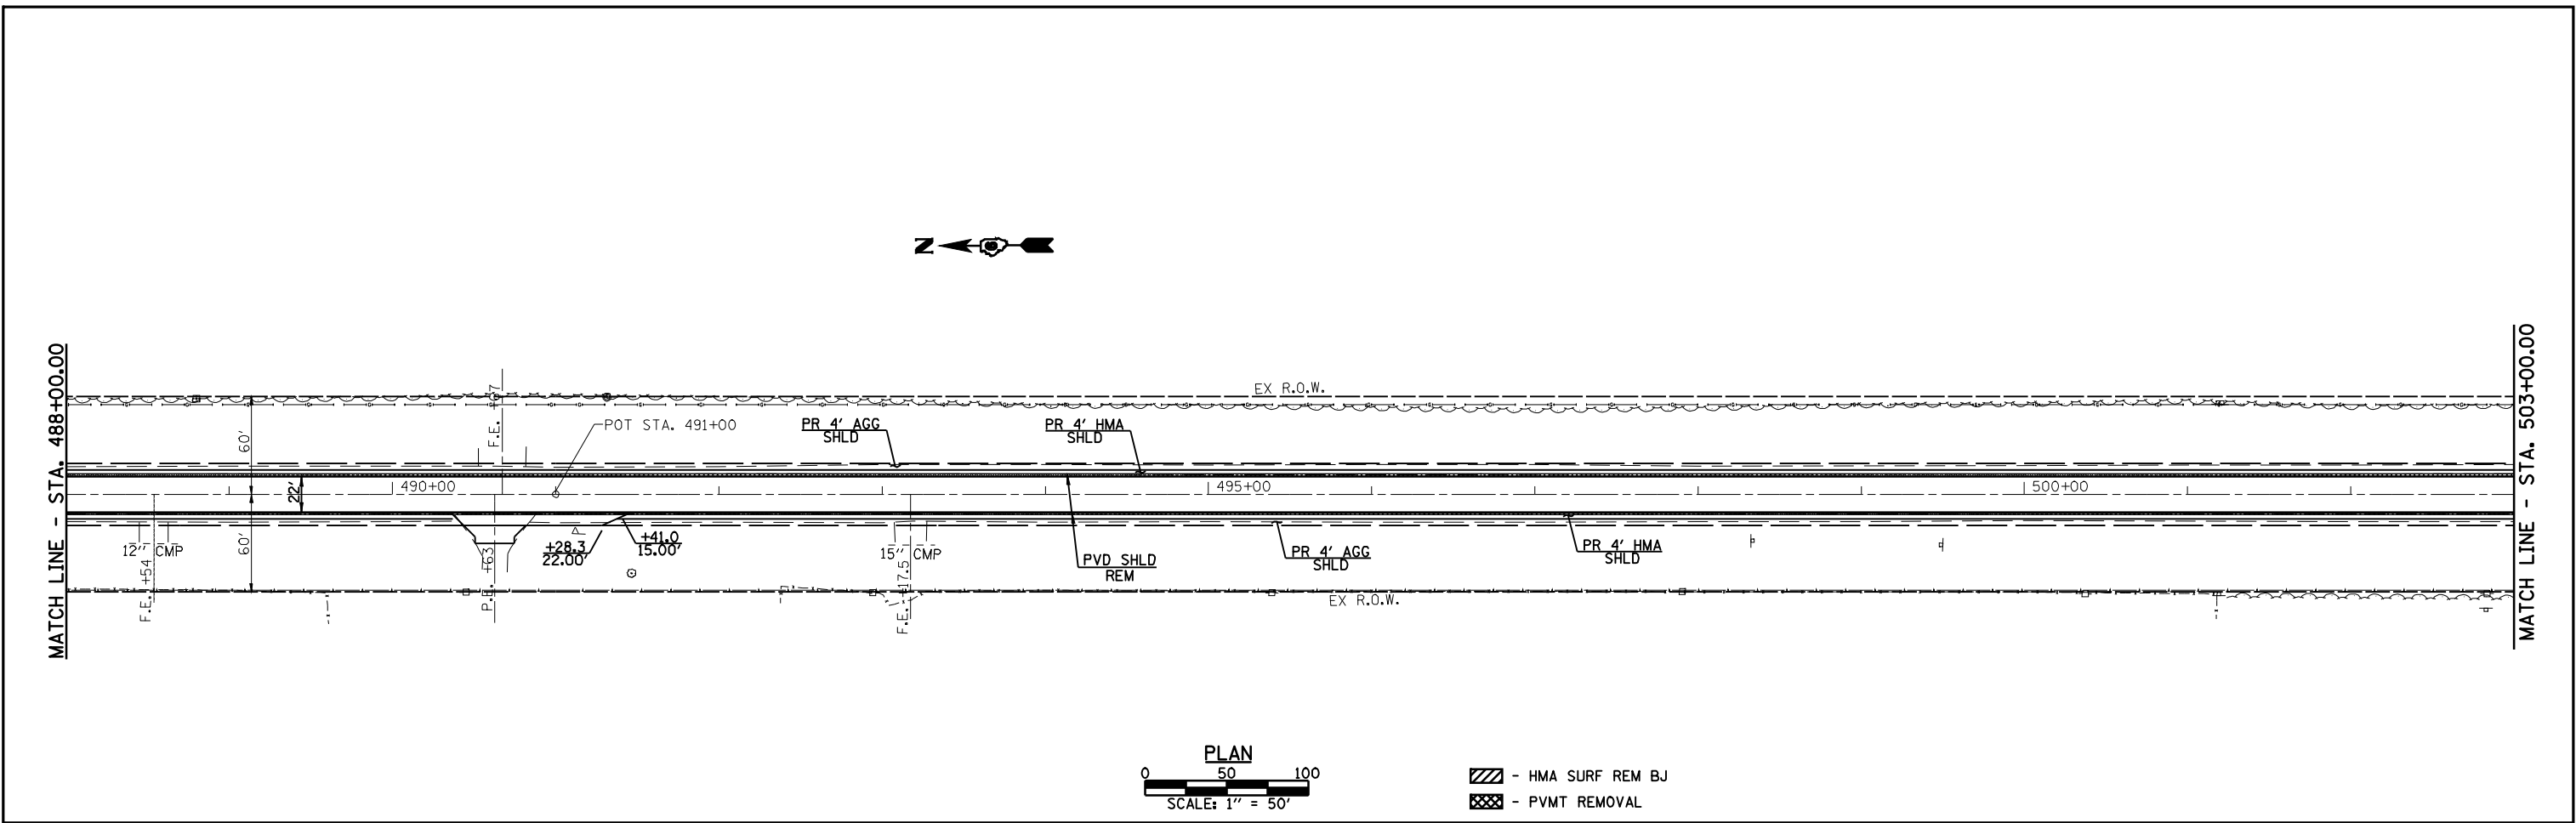


FILE NAME = S:\PROJ ENGR 1 (Negongard)\Dust Squad\FAP	USER NAME = madonlavj	DESIGNED -	REVISED -		Allen Henderson & Associates, Inc. Civil and Structural Engineers Springfield, IL. 62703 Phone: (217)544-8033 IL Design Firm No. 184-001907	ROADWAY PLAN			F.A.P. RTE.	SECTION	COUNTY	TOTAL SHEETS	SHEET NO.
	662 (IL 4) Henderson pdfs\CADD Sheets\06727	DRAWN	REVISED -						662	D(W-3,RS-11,CR)	MACOUPIN	102	40
	PLOT SCALE = 100.0000' / IN.	CHECKED -	REVISED -			SCALE: 1" = 50' SHEET NO. 2 OF 6 SHEETS STA. 488+00.00 TO STA. 503+00.00			CONTRACT NO. 72765				
	PLOT DATE = Aug-17-2009 04:06:10PM	DATE -	REVISED -			FED. ROAD DIST. NO. ILLINOIS FED. AID PROJECT							

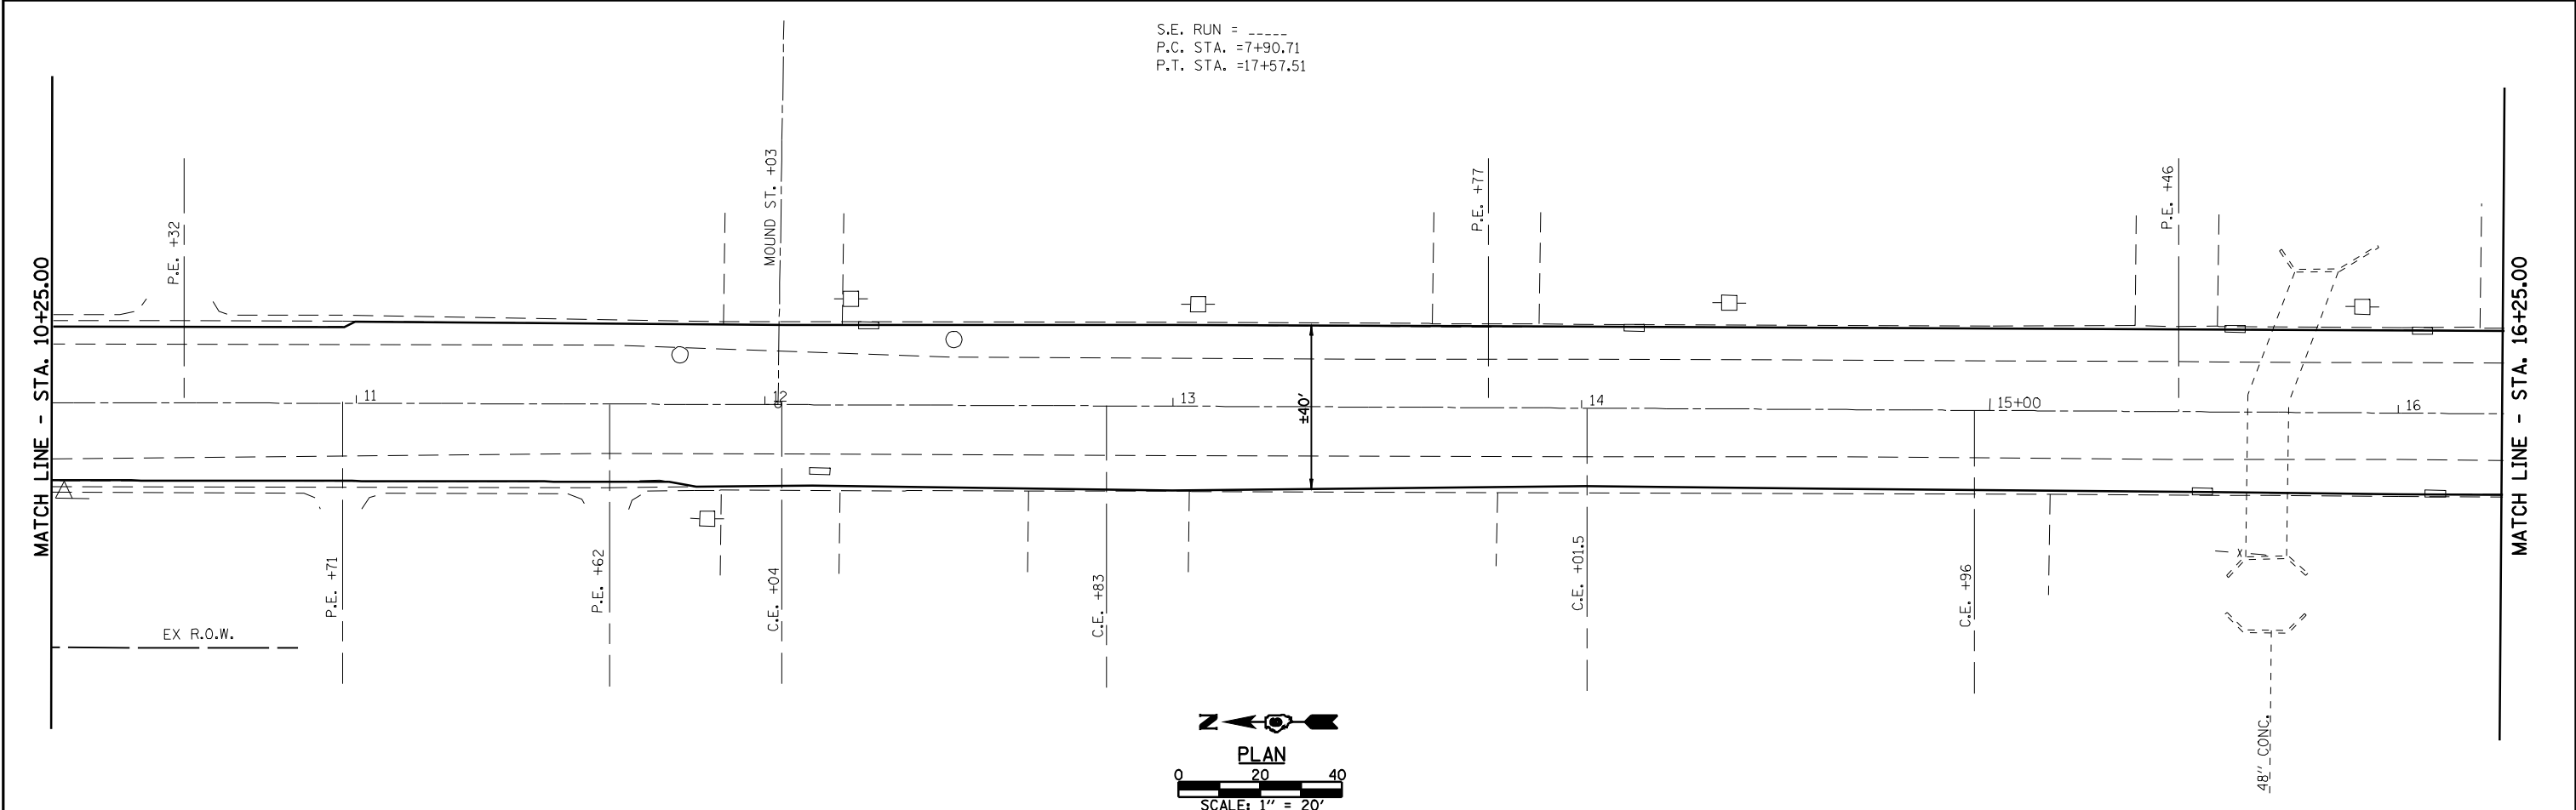
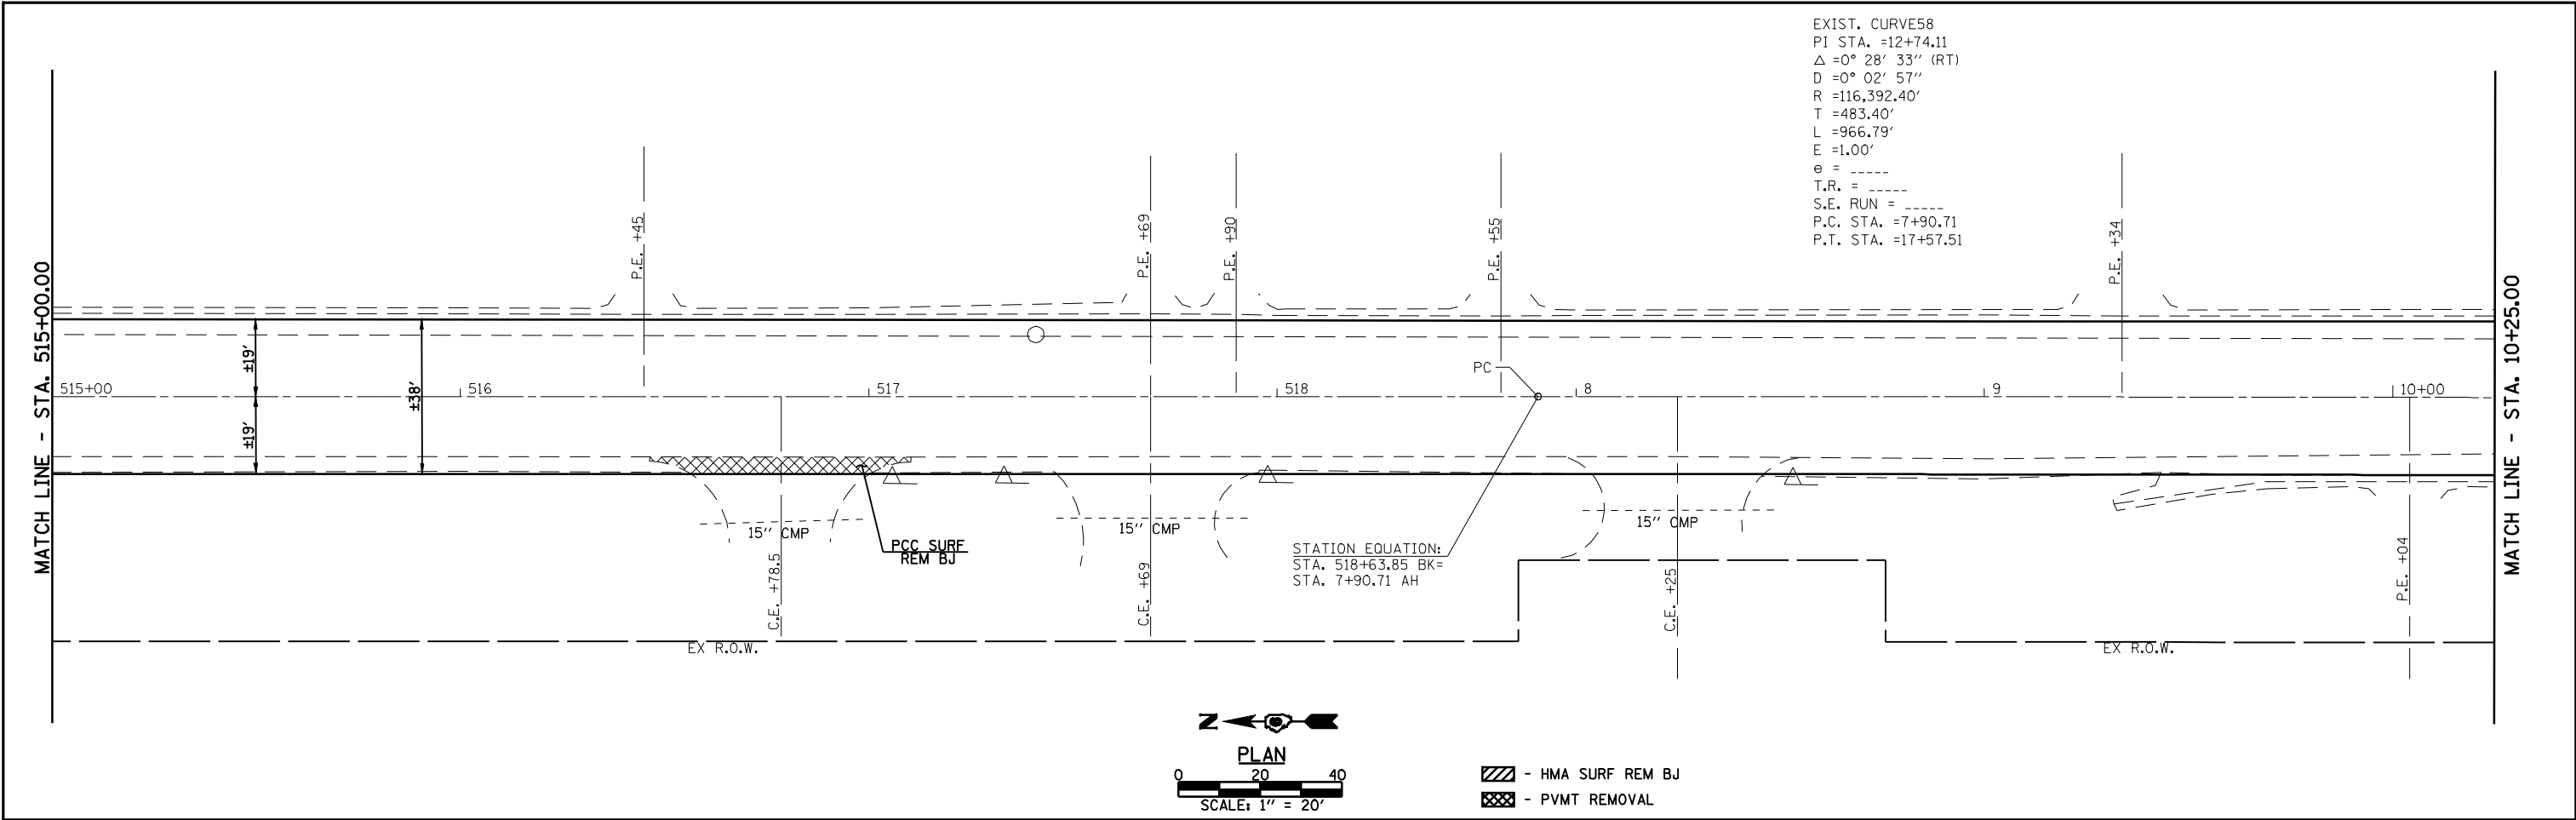


FILE NAME = S:\PROJ ENGR 1 (Negongard)\Dust Squad\FAP	USER NAME = madonlavj 662 (IL 4) Henderson pdfs\CADD Sheets\06727	DESIGNED -	REVISED -		Allen Henderson & Associates, Inc. Civil and Structural Engineers Springfield, IL. 62703 Phone: (217)544-8033 IL Design Firm No. 184-001907	ROADWAY PLAN			F.A.P. RTE.	SECTION	COUNTY	TOTAL SHEETS	SHEET NO.
		DRAWN PLANS.dgn	REVISED -						662	D(W-3,RS-11,CR)	MACOUPIN	102	42
		PLOT SCALE = 40.0000' / IN.	CHECKED -			SCALE: 1" = 20' SHEET NO. 4 OF 6 SHEETS STA. 515+00.00 TO STA. 16+25.00			CONTRACT NO. 72765				
		PLOT DATE = Aug-17-2009 04:06:15PM	DATE -						FED. ROAD DIST. NO.	ILLINOIS	FED. AID PROJECT		

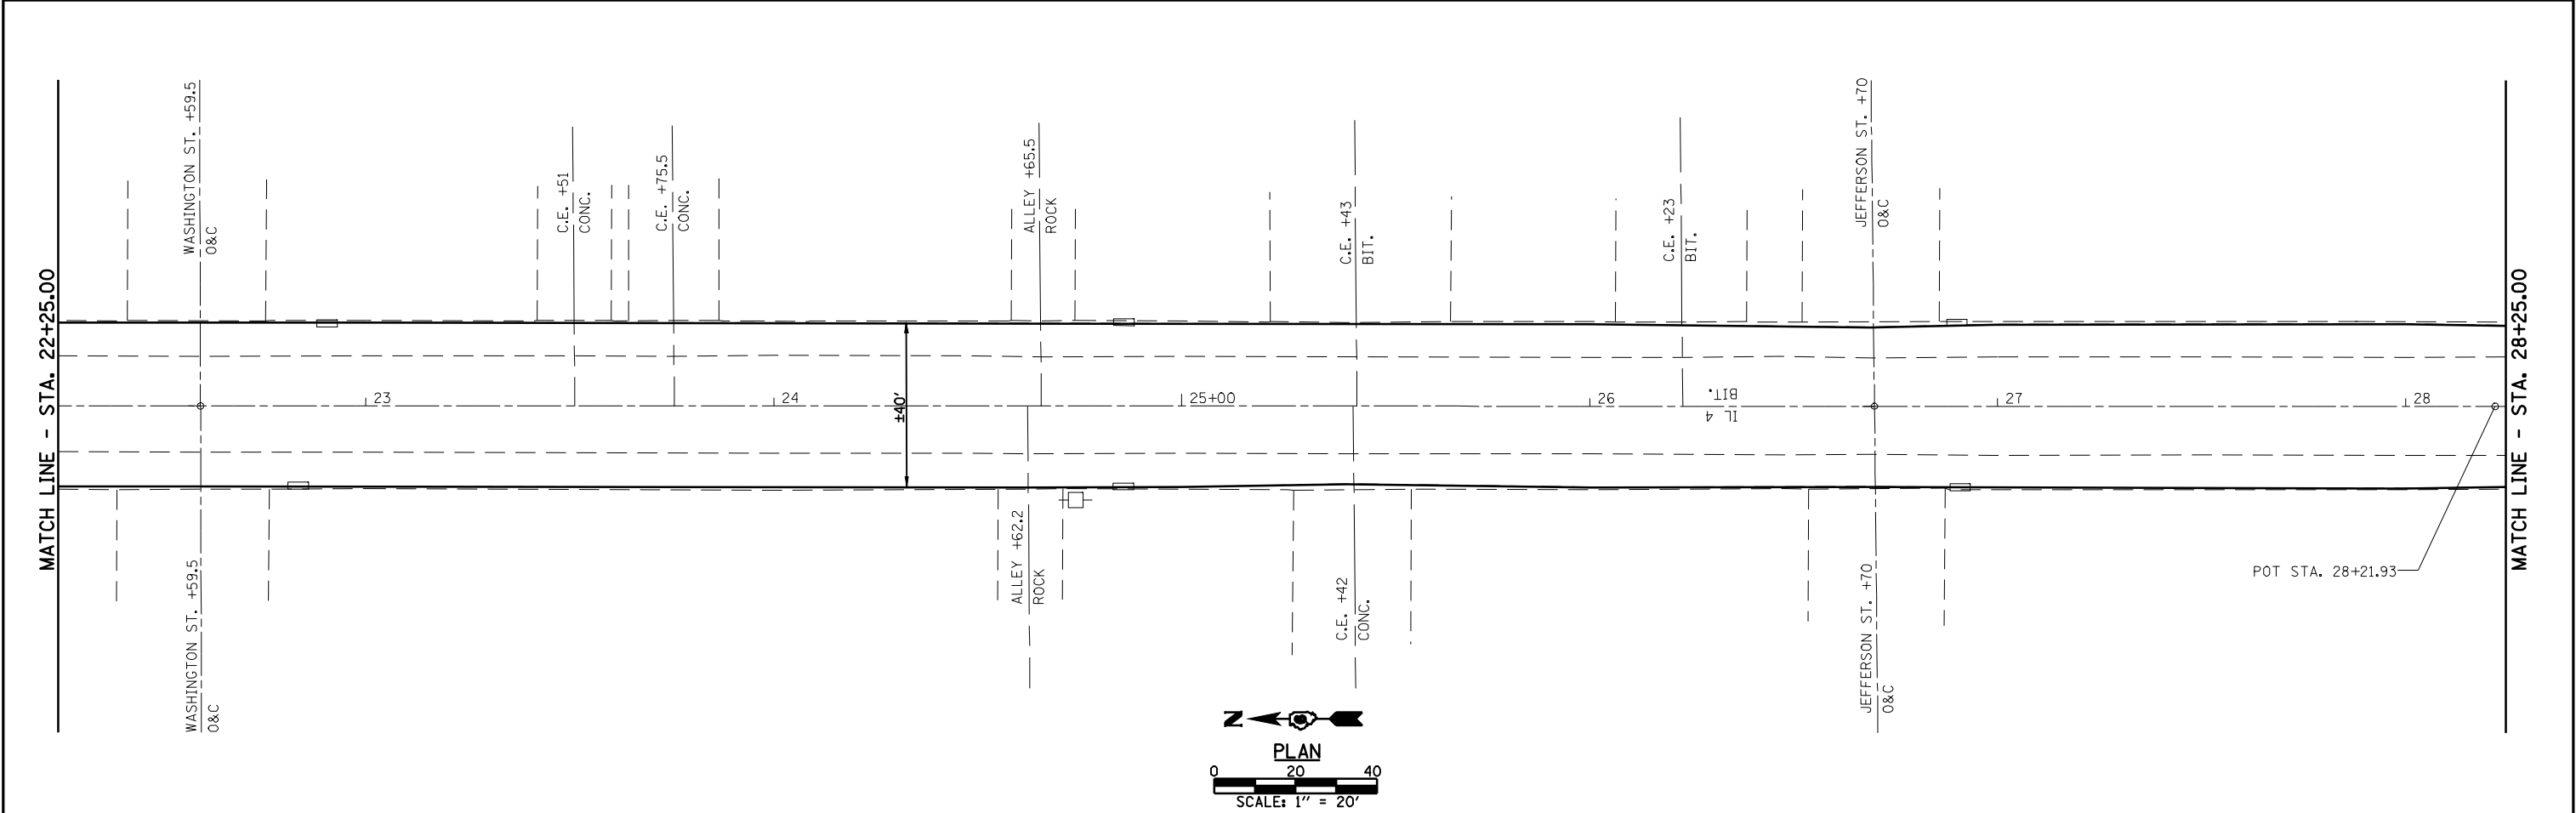
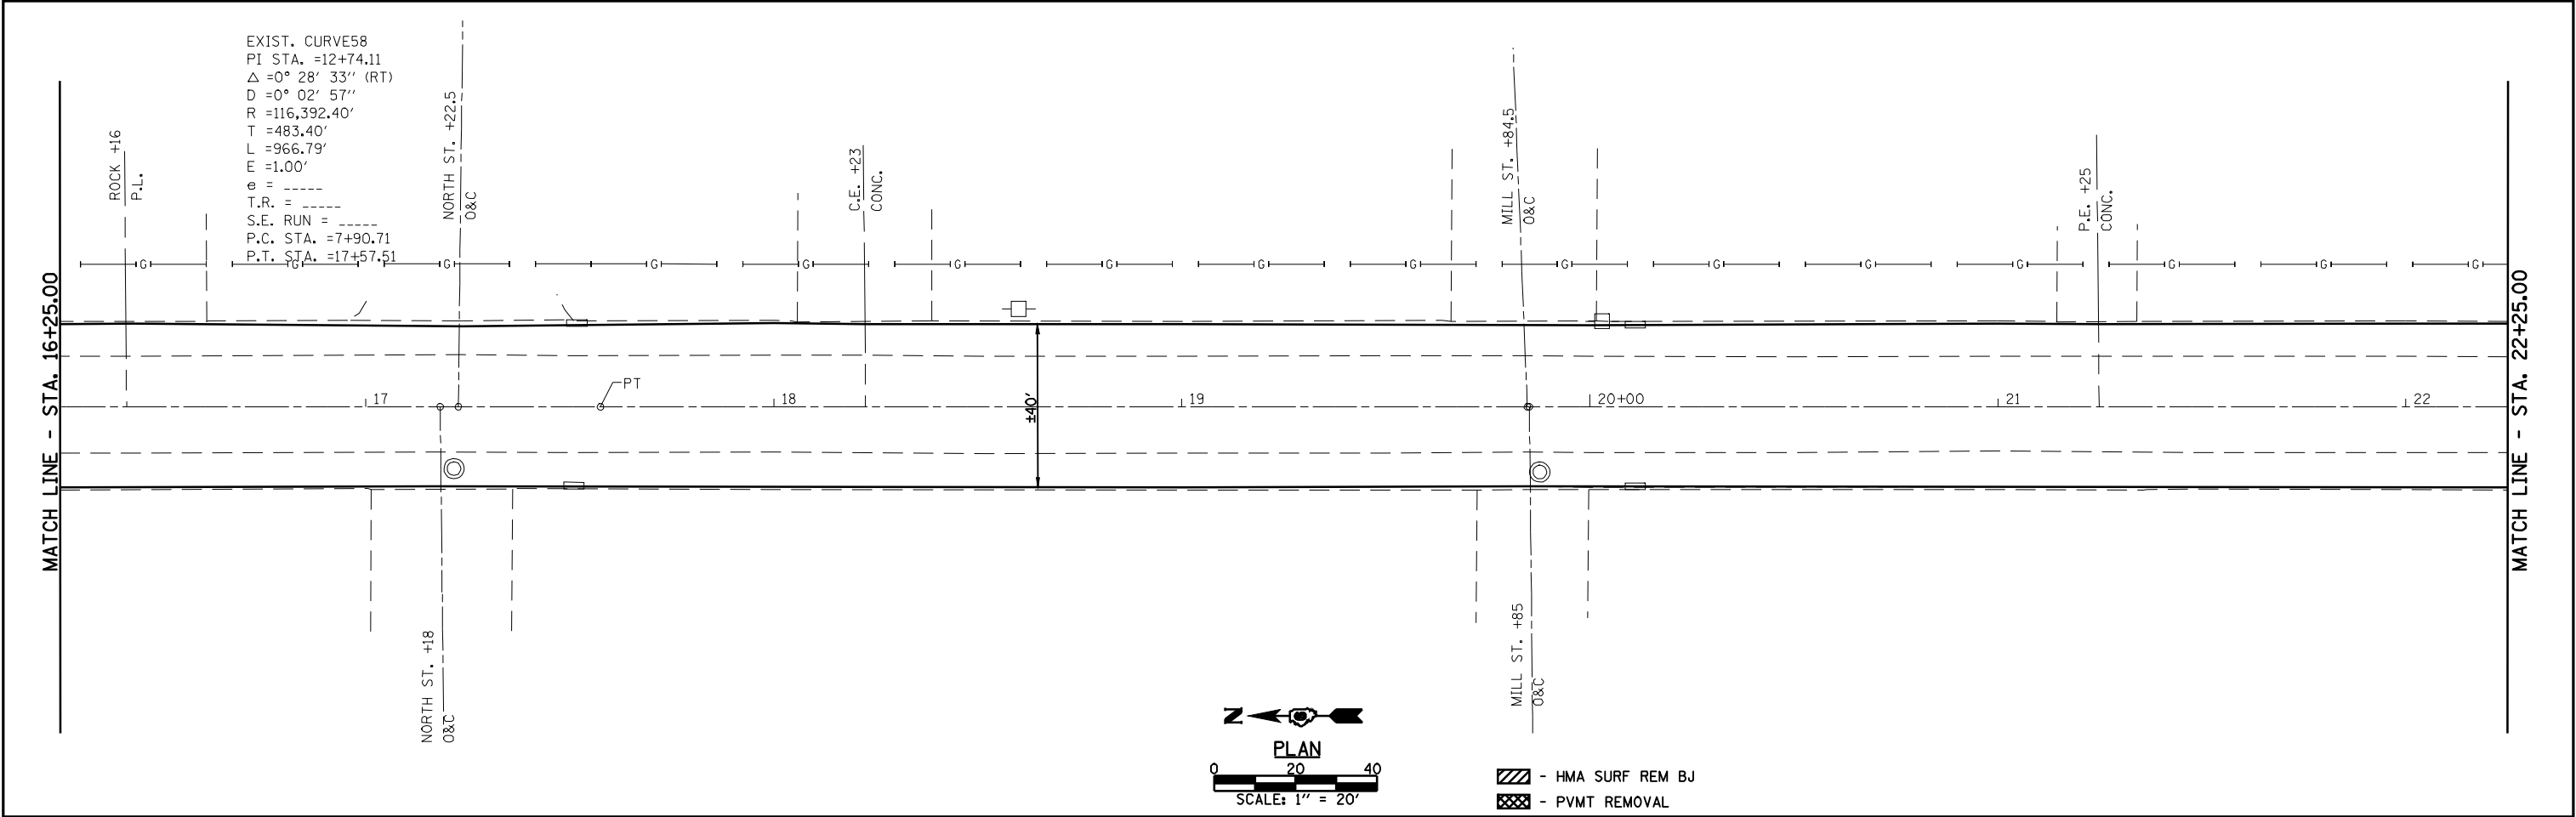


FILE NAME = S:\PROJ ENGR 1 (Negongard)\Dust Squad\FAP	USER NAME = madoniavj 662 (IL 4) Henderson pdfs\CADD Sheets\06727	DESIGNED -	REVISED -		Allen Henderson & Associates, Inc. Civil and Structural Engineers Springfield, IL 62703 Phone: (217)544-8033 IL Design Firm No. 184-001907	ROADWAY PLAN			F.A.P. RTE.	SECTION	COUNTY	TOTAL SHEETS	SHEET NO.
		DRAWN PLANS.dgn	REVISED -						662	D(W-3,RS-11,CR)	MACOUPIN	102	43
		PLOT SCALE = 40.0000 ' / IN.	CHECKED -			SCALE: 1" = 20' SHEET NO. 5 OF 6 SHEETS STA. 16+25.00 TO STA. 28+25.00			CONTRACT NO. 72765				
		PLOT DATE = Aug-17-2009 04:06:17PM	DATE -						FED. ROAD DIST. NO. ILLINOIS FED. AID PROJECT				

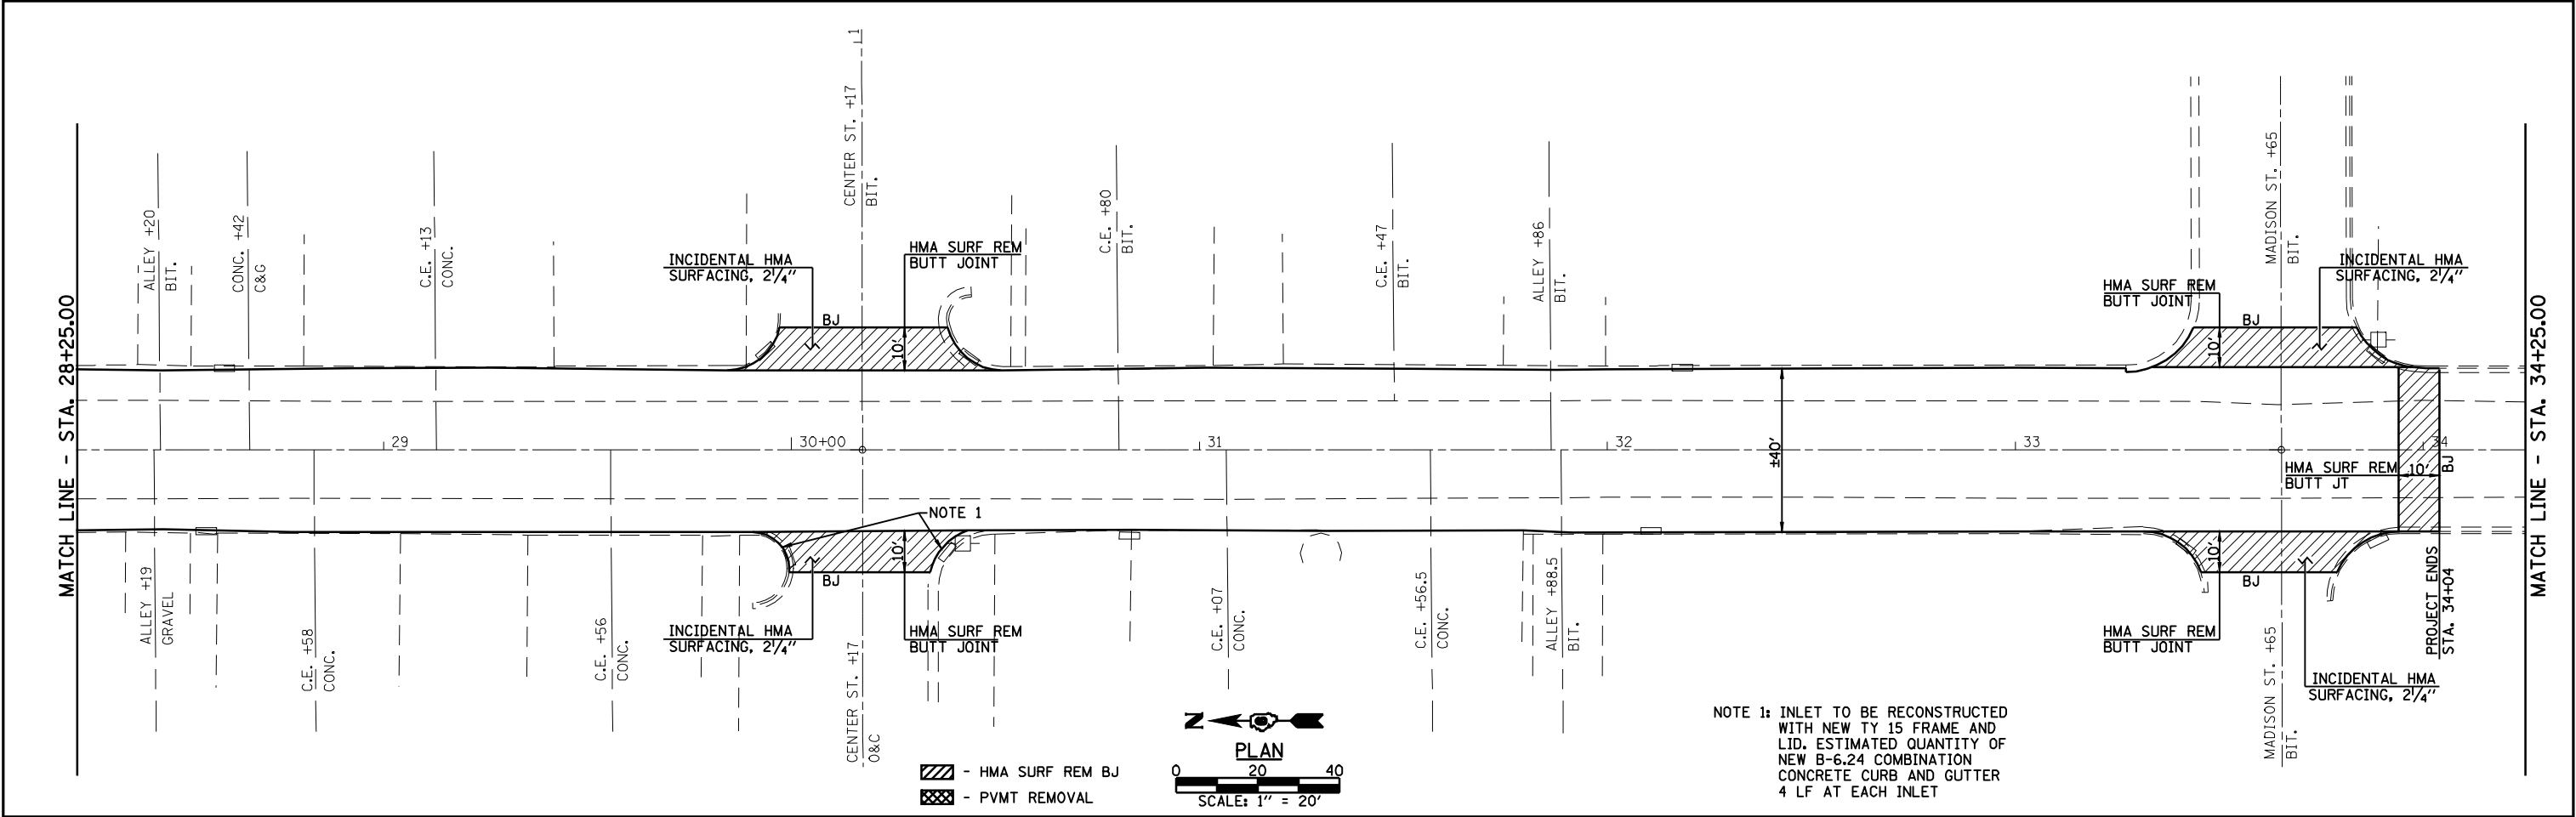


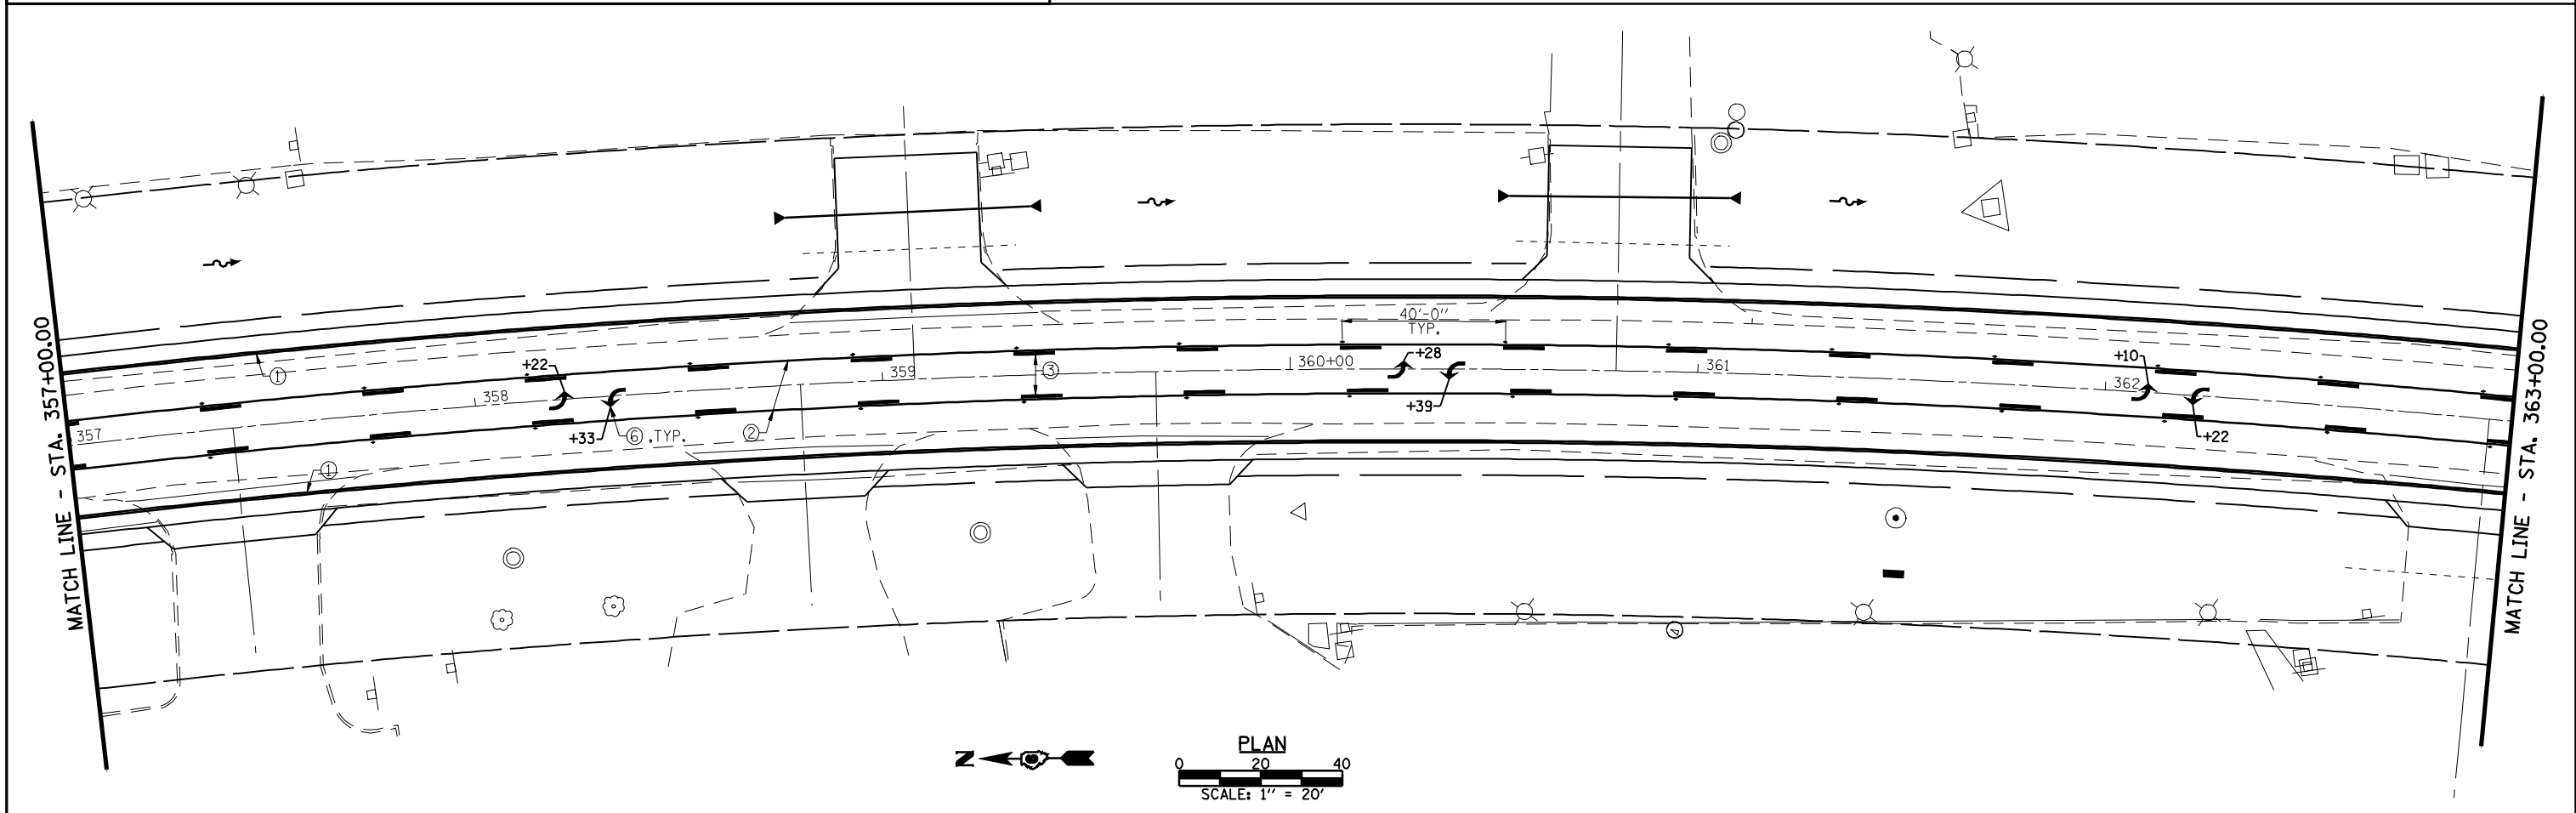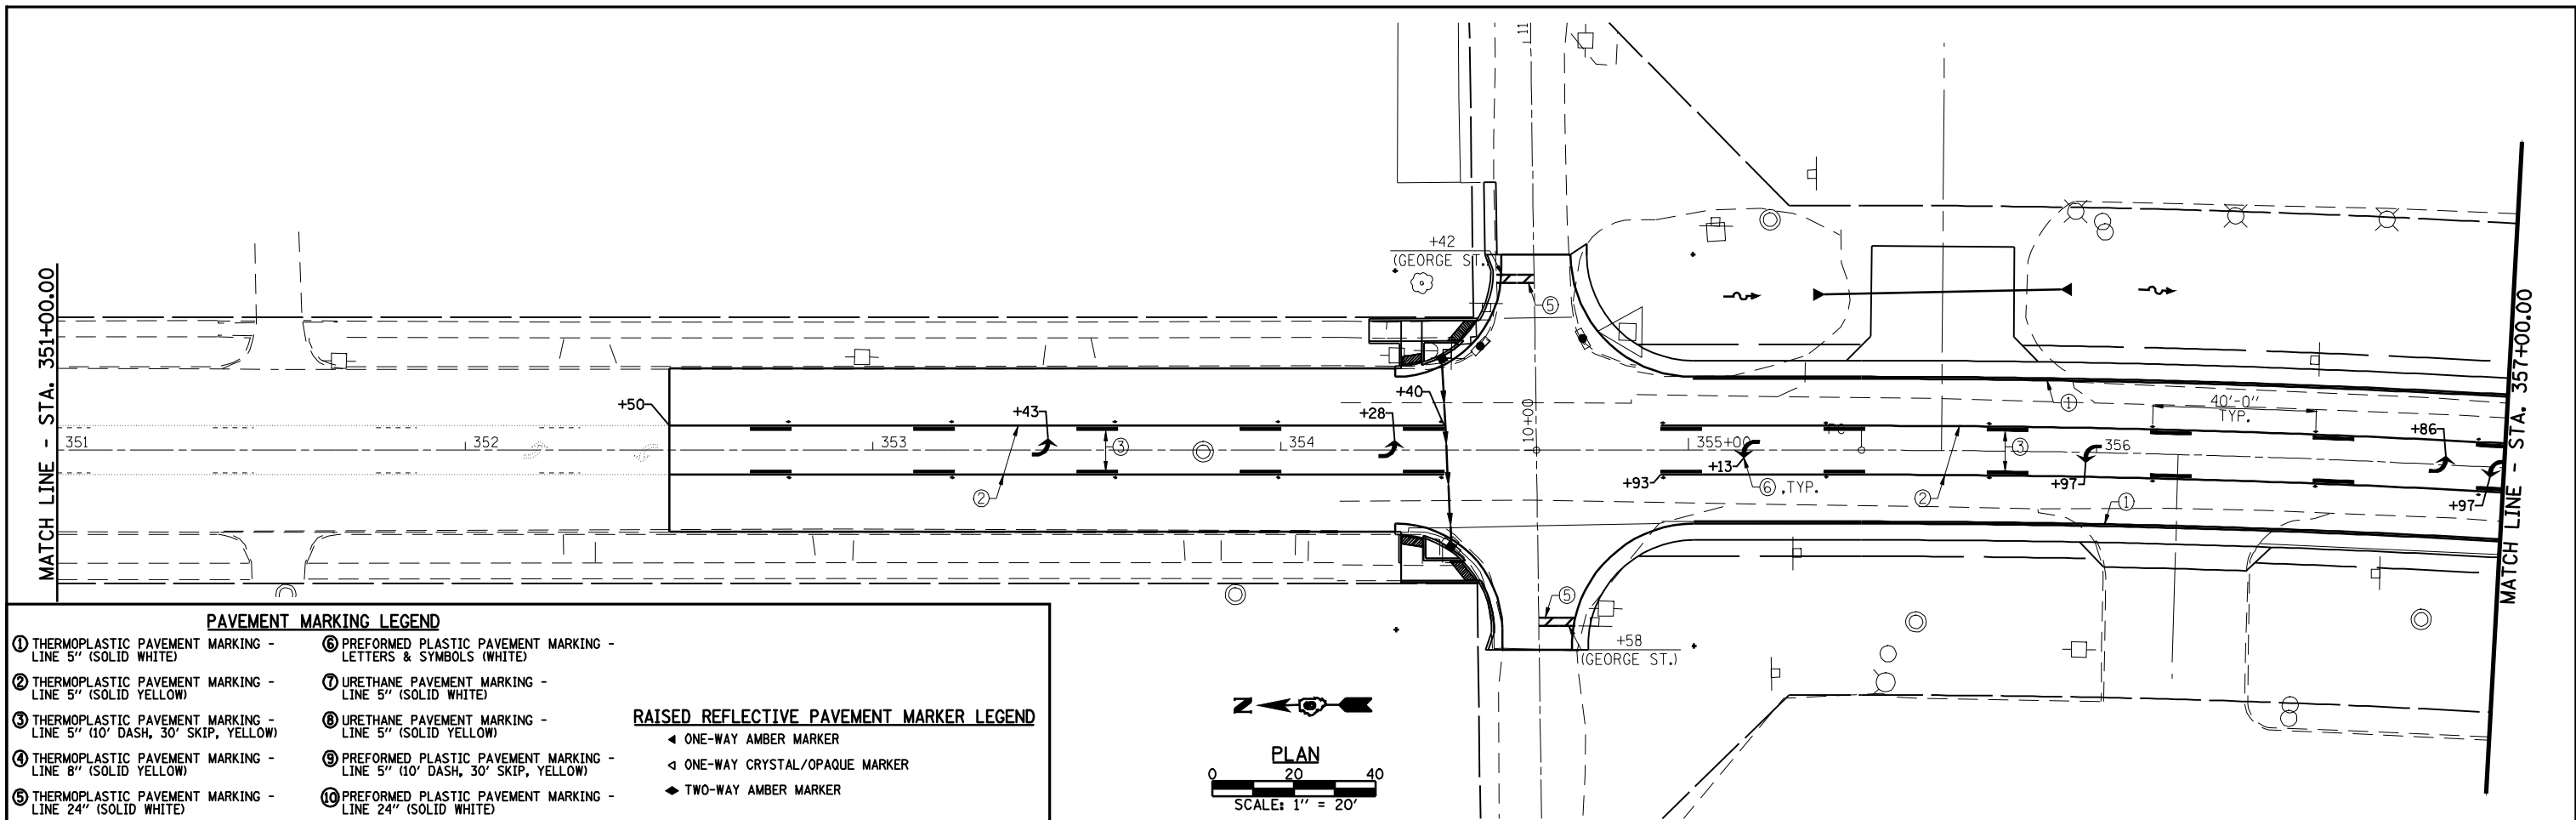


FILE NAME =	USER NAME = madoniovj	DESIGNED -	REVISED -		Allen Henderson & Associates, Inc. Civil and Structural Engineers Springfield, IL. 62703 Phone: (217)544-8033 IL Design Firm No. 184-001907	PAVEMENT MARKING PLAN				F.A.P. RTE.	SECTION	COUNTY	TOTAL SHEETS	SHEET NO.
S:\PROJ ENGR 1 (Negongard)\Dust Squad\FAP	662 (IL 4) Henderson pdfs\CADD Sheets\06727	DRAWN PMK1.dgn	REVISED -							662	D(W-3,RS-11,CR)	MACOUPIN	102	46
	PLOT SCALE = 40.0000 ' / IN.	CHECKED -	REVISED -			CONTRACT NO. 72765								
	PLOT DATE = Aug-17-2009 04:06:24PM	DATE -	REVISED -					SCALE: 1" = 20'	SHEET NO. 1 OF 3 SHEETS	STA.	TO STA.	FED. ROAD DIST. NO.	ILLINOIS	FED. AID PROJECT

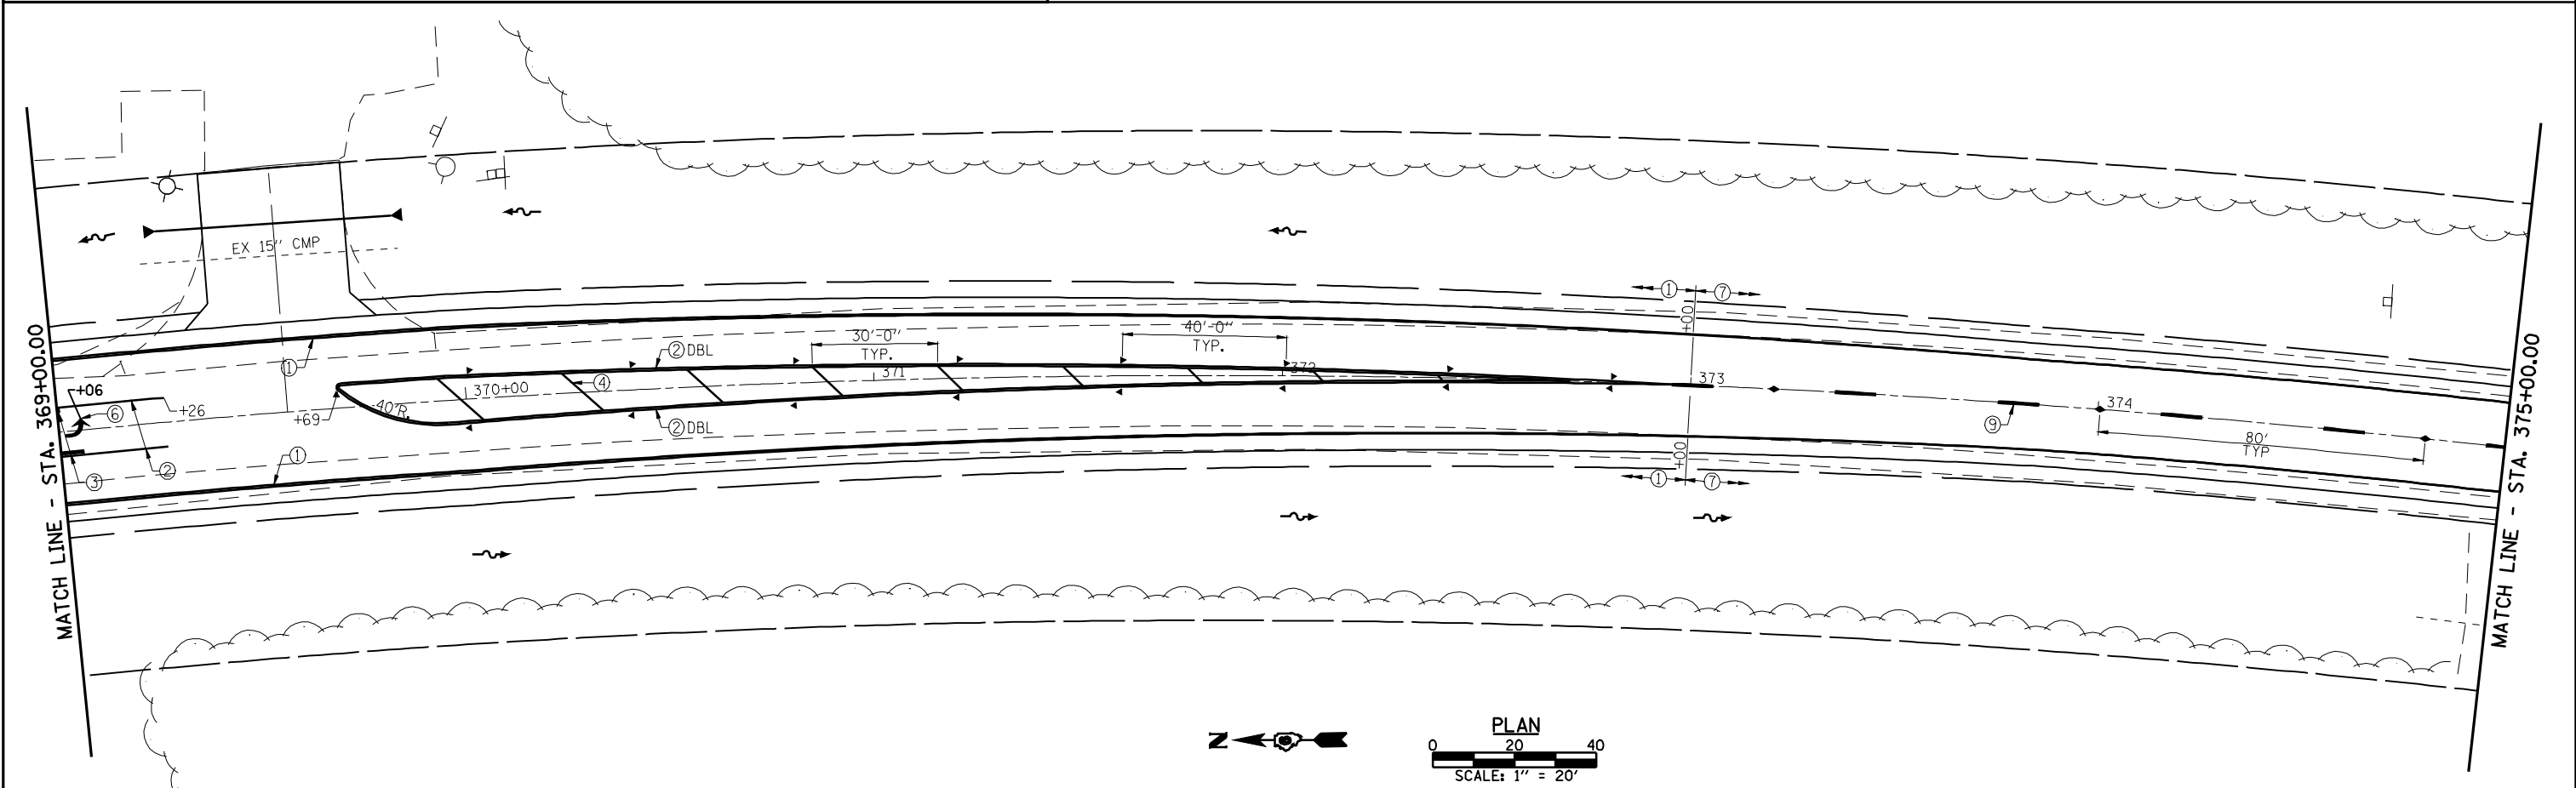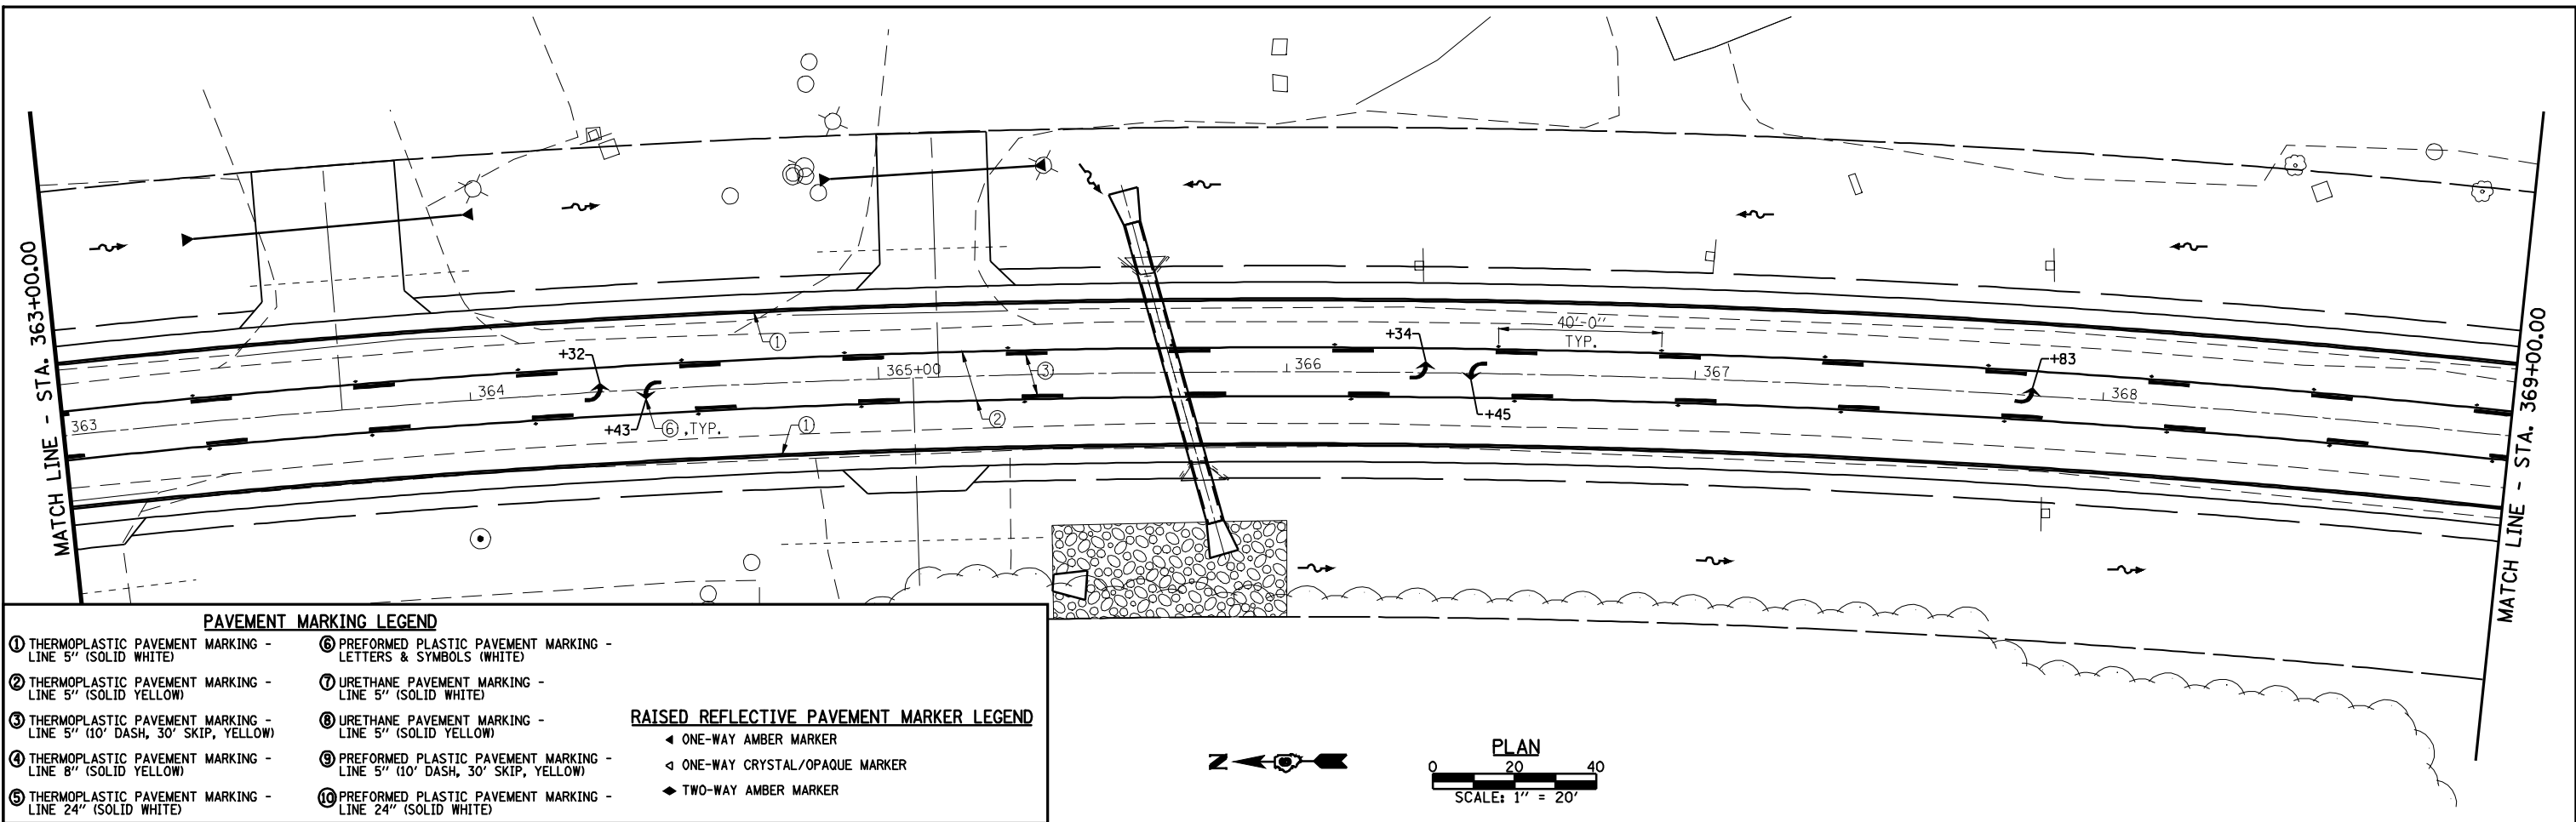


FILE NAME =	USER NAME = madoniovj	DESIGNED -	REVISED -	 Allen Henderson & Associates, Inc. Civil and Structural Engineers Springfield, IL 62703 Phone: (217)544-8033 IL Design Firm No. 184-001907	PAVEMENT MARKING PLAN					F.A.P. RTE.	SECTION	COUNTY	TOTAL SHEETS	SHEET NO.
S:\PROJ ENGR 1 (Negongard)\Dust Squad\FAP	662 (IL 4) Henderson pdfs\CADD Sheets\06727	DRAWN PMK1.dgn	REVISED -							662	D(W-3,RS-11,CR)	MACOUPIN	102	47
	PLOT SCALE = 40.0000 ' / IN.	CHECKED -	REVISED -		SCALE: 1" = 20' SHEET NO. 2 OF 3 SHEETS STA. TO STA.					CONTRACT NO. 72765				
	PLOT DATE = Aug-17-2009 04:06:27PM	DATE -	REVISED -							FED. ROAD DIST. NO. ILLINOIS FED. AID PROJECT				

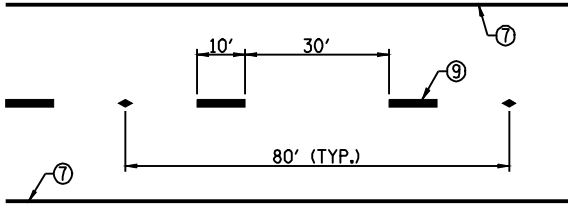

TYPICAL PAVEMENT MARKING
(STA. 373+85 TO STA. 507+00)

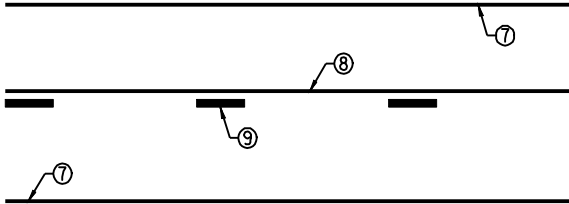

TYPICAL PAVEMENT MARKING - NO PASS ZONE
(SEE SCHEDULE FOR LOCATIONS)

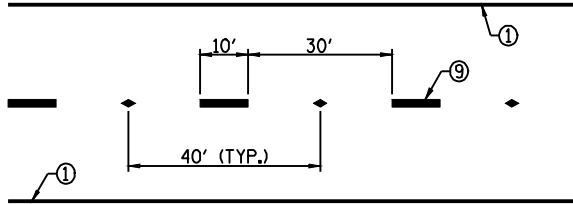

TYPICAL PAVEMENT MARKING
(STA. 507+00 TO STA. 34+04)

SCHEDULE
PAVEMENT MARKING

LOCATION	PREFORMED PLASTIC PAVEMENT MARKING, TY B-INLAID			THERMOPLASTIC PAVEMENT MARKING					URETHANE PAVEMENT MARKING		TEMPORARY PAVEMENT MARKING				SHORT-TERM PVMT. MRK. LINE	WORK ZONE PVMT. MRK. REMOVAL	PAVEMENT MARKING REMOVAL
	SKIP-DASH (10'/30') YELLOW 5"	SOLID WHITE 24"	LETTERS & SYMBOLS	SOLID WHITE 5"	SOLID YELLOW 5"	SKIP-DASH (10'/30') YELLOW 5"	SOLID YELLOW 8"	SOLID WHITE 24"	SOLID WHITE 5"	SOLID YELLOW 5"	LINE 5"	LINE 8"	LINE 24"	LETTERS & SYMBOLS			
	FOOT	FOOT	SQ. FT.	FOOT	FOOT	FOOT	FOOT	FOOT	FOOT	FOOT	FOOT	FOOT	FOOT	SQ. FT.	FOOT	SQ. FT.	SQ. FT.
STA. 352+50 TO STA. 354+28			31		380	100					480			31		200	
STA. 354+28 TO STA. 373+85	20		250	3784	4190	720	78	18			8714	78	18	250	392	4132	
STA. 373+85 TO STA. 507+00 EDGE LT. & RT.									26623		26623					11093	
STA. 373+85 TO STA. 507+00 C	3330										3330				3416	2811	
STA. 507+00 TO STA. 34+04 EDGE LT. & RT.				7555							7555					3148	
STA. 507+00 TO STA. 34+04 C	950										950					396	
STA. 385+67 TO STA. 394+50 NPZ SB										883	883					368	
STA. 390+96 RT.		11											11			22	
STA. 391+21 RT. RR XING			61.2											61.2		61	
STA. 391+46 RT.		11											11			22	
STA. 394+23 RT. STOP BAR		11											11			22	
STA. 394+61 TO STA. 404+00 NPZ NB										939	939					391	
STA. 394+93 LT. STOP BAR		11											11			22	
STA. 397+57 LT.		11											11			22	
STA. 397+82 LT. RR XING			61.2											61.2		61	
STA. 398+07 LT.		11											11			22	
STA. 419+39 TO STA. 436+00 NPZ NB/SB										3322	3322					1384	
STA. 436+00 TO STA. 447+19 NPZ NB										1119	1119					466	
STA. 460+46 TO STA. 468+56 NPZ SB										810	810					338	
STA. 471+85 TO STA. 479+46 NPZ NB										761	761					317	
STA. 480+73 TO STA. 489+62 NPZ SB										889	889					370	
STA. 491+60 TO STA. 498+33 NPZ NB										673	673					280	
STAGE CONSTRUCTION STA. 443+65 TO STA. 456+85											5280					2200	797
SUB-TOTAL	4300	66	404	11339	4570	820	78	18	26623	9396	62328	78	84	404	3808	28181	797
TOTAL	4300	66	404		16729		78	18		36019	62328	78	84	404	3808	28181	797

NOTE: SHORT-TERM PAVEMENT MARKING QUANTITIES ARE FOR TWO APPLICATIONS.
• 10% OF TOTAL LENGTH FOR SHORT-TERM PAVEMENT MARKING


PAVEMENT MARKING LEGEND		
① THERMOPLASTIC PAVEMENT MARKING - LINE 5" (SOLID WHITE)	⑥ PREFORMED PLASTIC PAVEMENT MARKING - LETTERS & SYMBOLS (WHITE)	RAISED REFLECTIVE PAVEMENT MARKER LEGEND ◀ ONE-WAY AMBER MARKER ◄ ONE-WAY CRYSTAL/OPAQUE MARKER ◆ TWO-WAY AMBER MARKER
② THERMOPLASTIC PAVEMENT MARKING - LINE 5" (SOLID YELLOW)	⑦ URETHANE PAVEMENT MARKING - LINE 5" (SOLID WHITE)	
③ THERMOPLASTIC PAVEMENT MARKING - LINE 5" (10' DASH, 30' SKIP, YELLOW)	⑧ URETHANE PAVEMENT MARKING - LINE 5" (SOLID YELLOW)	
④ THERMOPLASTIC PAVEMENT MARKING - LINE 8" (SOLID YELLOW)	⑨ PREFORMED PLASTIC PAVEMENT MARKING - LINE 5" (10' DASH, 30' SKIP, YELLOW)	
⑤ THERMOPLASTIC PAVEMENT MARKING - LINE 24" (SOLID WHITE)	⑩ PREFORMED PLASTIC PAVEMENT MARKING - LINE 24" (SOLID WHITE)	


STORM WATER POLLUTION PREVENTION PLAN


Route: FAP 662 (IL 4) Marked: IL 4
Section: D(W-3,RS-11,CR) Project No.: N/A
County: MACOUPIN Contract No.: 72765

This plan has been prepared to comply with the provision of the NPDES Permit Number ILR10_____ issued by the Illinois Environmental Protection Agency for storm water discharges from construction site activities.

I certify under penalty of law that this document and all attachments were prepared under my direction or supervision in accordance with a system designed to assure that qualified personnel gathered and evaluated the information submitted. Based on my inquire of the person or persons who manage the system, or those persons directly responsible for gathering the information submitted, is, to the best of my knowledge and belief, true, accurate, and complete. I am aware that there are significant penalties for submitting false information, including the possibility of fine and imprisonment for knowing violations.

 
(Signature)

 
(Date)

 
(Title)

Note: The above boxed in area will be filled out by IDOT - Construction after the award of the contract to obtain the required NPDES permit.

The following plan was established and included in these plans to direct the Contractor in the placement of temporary erosion control systems and to provide a storm water pollution prevention plan for compliance under NPDES. The Contractor shall abide to all requirements within this plan as part of the contract.

The purpose of this plan is to prevent / minimize siltation within the construction zone and to eliminate sediments from entering and leaving the construction zone by utilizing proper temporary erosion control systems and providing ground cover within a reasonable time.

Certain items, as shown in this plan and referenced by the legend, shall be placed by the Contractor at the beginning of construction. Other items shall be placed by the Contractor as directed by the Engineer on a case by case situation resulting from the Contractor's sequence of activities, time of the year, and expected weather conditions.

The Contractor shall place permanent erosion control systems and seeding within a reasonable amount of time; therefore, reducing the amount of area being open to the possibility of erosion and reducing the amount of temporary erosion control systems and temporary seeding. The Resident Engineer will determine if temporary erosion control systems shown in the plan can be deleted, the size of the proposed ditch checks, the proper method of installation, and if any additional temporary erosion control systems shall be added which are not included in this plan. The Contractor shall perform all work as directed by the Engineer and as shown in special details and in Standard 280001 of the plans.

The special provisions Temporary Seeding, Temporary Erosion Control Seeding, and Temporary Erosion Control additionally supplement this plan.

All disturbed areas having high potential for erosion, as determined by the Engineer, shall be temporarily seeded or permanently seeded by October 1st of each construction year and shall not be reopened until after the winter shutdown period.

SITE DESCRIPTION

Description of Construction Activity:

1. The proposed project consists of the repair and replacement of various concrete box culverts located on IL 125 in Cass County.
2. Construction consists of grading, riprap placement, hot mix asphalt resurfacing, placing hot mix asphalt and aggregate shoulders, guardrail removal and other miscellaneous work to complete improvements to the proposed roadway.

Description of Intended Sequence of Major Construction Activities Which Will Disturb Earth and Lead to Possible Erosion for Major Portions of the Construction Site:

1. Widening, grading and shaping of ditches at each project location.
2. Excavation will be completed along the IL 4 section to grade out for proposed roadway ditches.
3. Embankment will be completed at shoulders to raise the existing ground elevation to meet the proposed roadway template.
4. Drainage structures will be installed before and/or during the construction of the excavation and embankment to allow proper drainage across private and field entrances.
5. Placement, maintenance, removal and proper clean-up of temporary erosion control, such as erosion control fence, ditch checks, temporary seeding etc.
6. Placement of permanent erosion control, such as seeding, mulch and fertilizer nutrients.
7. Final grading, paving and other miscellaneous items.

Area of Construction Site:

The total drainage area entering and including the construction site is estimated to be approx. 1.76 sq miles in which 7.0 acres will be disturbed by excavation, grading or other activities.

Other Reports, Studies and Plans which Aid in the Development of this Storm Water Pollution Prevention Plan as Referenced Documents:

1. Information on the soils within the site was obtained from field reviews which were utilized for proposed placement of the temporary erosion control systems.
2. U.S.G.S. drainage maps indicating drainage patterns and approximate slopes were referenced along with project plan documents to assist in the proposed placement of the temporary erosion control systems.

Drainage Tributaries Receiving Water from this Construction Site:

1. Unnamed Tributary to East Fork Otter Creek

FILE NAME :	USER NAME :	DESIGNED -	REVISED -		Allen Henderson & Associates, Inc. Civil and Structural Engineers Springfield, IL. 62703 Phone: (217)544-8033 IL Design Firm No. 184-001907	STORM WATER POLLUTION PREVENTION PLAN		F.A.P. RTE.	SECTION	COUNTY	TOTAL SHEETS	SHEET NO.
#FILES#		DRAWN -	REVISED -			662	D(W-3,RS-11,CR)	MACOUPIN	102	49		
	PLOT SCALE :	CHECKED -	REVISED -			CONTRACT NO. 72765						
	PLOT DATE : #DATE#	DATE -	REVISED -			SCALE: NONE	SHEET NO. 1 OF 4 SHEETS	STA.	TO STA.	FED. ROAD DIST. NO.	ILLINOIS FED. AID PROJECT	

Description of Stabilization Practices at the Beginning of Construction:

- Description of Stabilization Practices During Construction:**

- (f) Construction equipment shall be stored and fueled only at designated locations. All necessary measures shall be taken to contain any fuel or pollution run-off in compliance with EPA water quality regulations. Leaking equipment or supplies shall be immediately repaired or removed from the site.
- (g) The Resident Engineer shall inspect the project daily during activities and weekly or after large rains during the winter shutdown period. The project shall additionally be inspected by the Construction Field Engineer on a bi-weekly basis to determine that erosion control efforts are in place and effective and if other control work is necessary.
- (h) Sediment collected during construction by the various temporary erosion control systems shall be disposed of on the site on a regular basis as directed by the Engineer. The cost of this maintenance will be paid for in accordance with Article 109.04 of the Standard Specifications.
- (i) The temporary erosion control systems shall be removed as directed by the Engineer after use is no longer needed or no longer functioning. The costs of this removal shall be included in the unit bid price for the temporary erosion control system. No additional compensation will be allowed.

1. Temporary erosion control systems shall be left in place with proper maintenance until permanent erosion control is in place and working properly and all proposed turf areas seeded and established with a proper stand.
2. Once permanent erosion control systems as proposed in the plans are functional and established, temporary items shall be removed, cleaned up, and disturbed turf reseeded. Temporary riprap ditch checks will be allowed to remain in place where approved by the Engineer.

1. Construction is complete after acceptance is received at the final inspection.
2. Areas will be inspected on a regular basis by IDOT District 6 Bureau of Operations.
3. Maintenance crews will perform regular mowings to aid in keeping weeds down and establishing a good roadside seed stand.
4. Maintenance crews will also aid in any ditch lining maintenance or in any drainage problems.
5. All maintenance will be conducted at times when weather conditions will not cause site damage.

1. A report summarizing the scope of the inspection, name(s) and qualifications of personnel making the inspection, date(s) of the inspection, major observations relating to the implementation of this storm water pollution prevention plan, and actions taken in accordance with Section 4.b. shall be made and retained as part of the plan for at least three years after the date of inspection. The report shall be signed in accordance with Part VI.G of the general permit.
2. If any violation of the provisions of this plan is identified during the conduct of the construction work covered by this plan, the Resident Engineer or Resident Technician shall complete and file an "Incident of Noncompliance (ION)" report for the identified violation. The Resident Engineer or Resident Technician shall use forms provided by the Illinois Environmental Protection Agency and shall include specific information on the noncompliance, actions which were taken to prevent any further causes of noncompliance, and a statement detailing any environmental impact which may have resulted from the noncompliance. All reports of noncompliance shall be signed by a responsible authority in accordance with Part VI.G. of the general permit. The report of noncompliance shall be mailed to the following address:

Illinois Environmental Protection Agency
Division of Water Pollution Control
2200 Churchill Road, P.O. Box 19276
Springfield, IL 62794-9276
Attn: Compliance Assurance Section

FILE NAME = D672765-sh1-swppp.dgn	USER NAME =	DESIGNED -	REVISED -	 Allen Henderson & Associates, Inc. Civil and Structural Engineers Springfield, IL. 62703 Phone: (217)544-8083 IL Design Firm No. 184-001907	STORM WATER POLLUTION PREVENTION PLAN				F.A.P. RTE.	SECTION	COUNTY	TOTAL SHEETS	SHEET NO.
		DRAWN -	REVISED -						662	D(W-3,RS-11,CR)	MACOUPIN	102	50
	PLOT SCALE =	CHECKED -	REVISED -		SCALE: NONE SHEET NO. 2 OF 4 SHEETS STA. TO STA.				CONTRACT NO. 72765				
	PLOT DATE = Aug-17-2009 04:06:34PM	DATE -	REVISED -						FED. ROAD DIST. NO.	ILLINOIS FED. AID PROJECT			

CONTRACTOR CERTIFICATION STATEMENT

This certification statement is part of the Storm Water Pollution Plan for the project described below in accordance with NPDES Permit No. ILR10_____, issued by the Illinois Environmental Protection Agency on _____.

Route: FAP 662 Marked: IL 4
Section: D(W-3,RS-11,CR) Project No.: N/A
County: _____ Contract No.: 72765

I certify under penalty of law that I understand the terms of the general National Pollutant Discharge Elimination System (NPDES) permit that authorizes the storm water discharges associated with industrial activity from the construction site identified as part of this certification.

Signature _____ Date _____
Title _____
Name of Firm _____
Street Address _____
City, State, Zip _____
Phone Number _____

Note: The above boxed in area shall be filled out by the Contractor after the award of the contract to obtain the required NPDES Permit from IEPA. This is a requirement for this contract.

FILE NAME =
D672765-sh1-swppp.dgn

USER NAME =

PLOT SCALE =
PLOT DATE = Aug-17-2009 04:06:40PM

DESIGNED -
DRAWN -
CHECKED -
DATE -

REVISED -
REVISED -
REVISED -
REVISED -





Allen Henderson & Associates, Inc.
Civil and Structural Engineers Springfield, IL
62703 Phone: (217)544-8033 IL Design Firm
No. 184-001907

STORM WATER POLLUTION PREVENTION PLAN

SCALE: NONE SHEET NO. 3 OF 4 SHEETS STA. TO STA.



F.A.P. RTE.	SECTION	COUNTY	TOTAL SHEETS	SHEET NO.
662	D(W-3,RS-11,CR)	MACOUPIN	102	51
CONTRACT NO. 72765				
FED. ROAD DIST. NO.	ILLINOIS	FED. AID PROJECT		

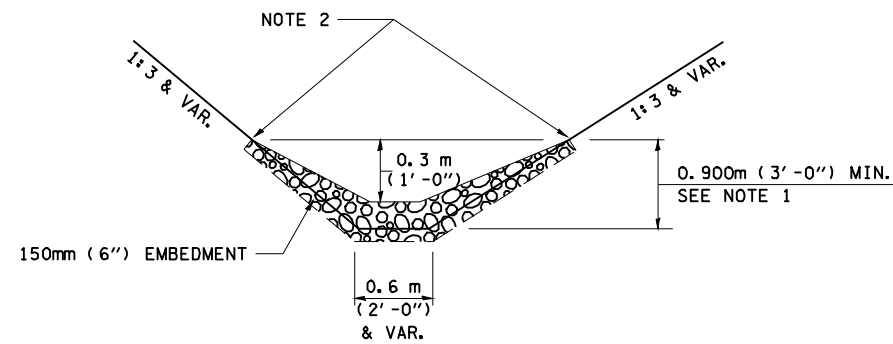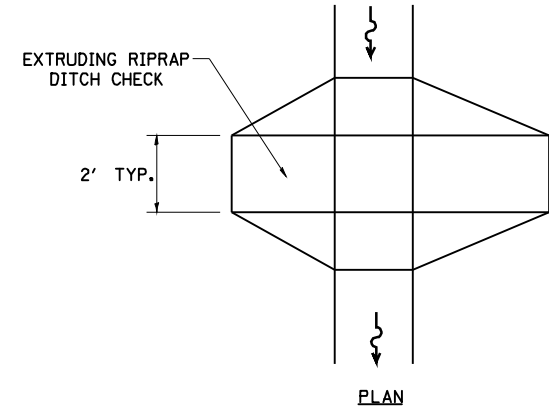

ELEVATION

OPTION 1

(EXTRUDING DITCH CHECK)
RECOMMENDED FOR AREAS
W/ RIPRAP DITCH LINING

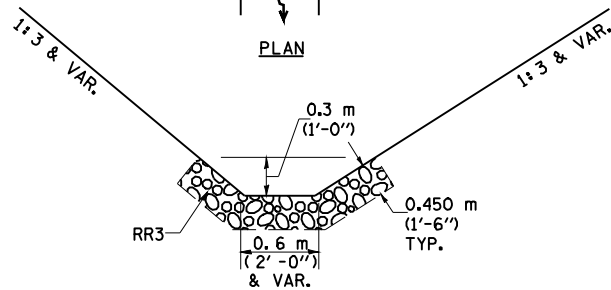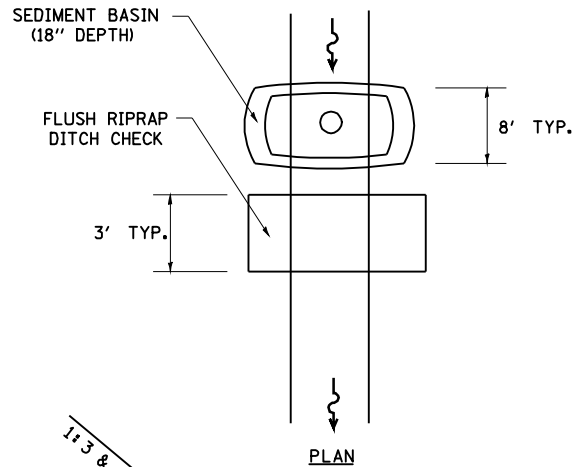

ELEVATION

OPTION 2

(FLUSH DITCH CHECK)
RECOMMENDED FOR AREAS
W/O RIPRAP DITCH LINING

STONE DUMPED RIPRAP DITCH CHECK

(TYPICAL & OPTIONS 1 & 2
AS DIRECTED BY THE ENGINEER)

NOTE 1: RIPRAP SHALL EXTEND FAR ENOUGH UP THE
SLOPES TO ALLOW 0.3m (1') OVERTOPPING TO
AVOID ERODING AROUND THE EDGES OF THE
RIPRAP.

NOTE 2: ENDS SHALL BE TIED INTO SLOPES.



LEGEND FOR STORM WATER POLLUTION PREVENTION PLAN	
ITEM	SYMBOL
AGGREGATE (EROSION CONTROL) [STONE DUMPED RIPRAP DITCH CHECKS: Height = 0.6m (2')]	
TEMPORARY DITCH CHECKS	
INLET PIPE PROTECTION (I&PP)	
EROSION CONTROL FENCE	
EARTH EXCAVATION FOR EROSION CONTROL (SEDIMENT BASINS)	
PRESERVE EXISTING TREES, WOODLANDS, AND UNDERSTORY (OUTSIDE CONSTRUCTION LIMITS)	
ITEM PLACED AT BEGINNING OF CONSTRUCTION (Requirement)	* *
ITEM PLACED AS DIRECTED BY ENGINEER (When required by situation)	
DIRECTION OF OVERLAND FLOW	

GENERAL NOTES:



All items shall be constructed as shown on this sheet,
on Standard 280001, and as directed by the Engineer.

The symbology on the STORM WATER POLLUTION PREVENTION
PLAN sheets does not represent the size or quantity of
bales, for number of bales refer to details and notes
shown on this sheet and/or as directed by the Engineer.



**THE CONTRACTOR SHALL INSTALL DITCH CHECKS AS DIRECTED BY THE ENGINEER.
IF THE ENGINEER ELECTS TO UTILIZE FLUSH RIPRAP DITCH CHECKS IN LIEU OF
TEMPORARY DITCH CHECKS AS SHOWN ON THE FOLLOWING PLAN SHEETS, THE
SPACING SHOULD BE DOUBLED.**

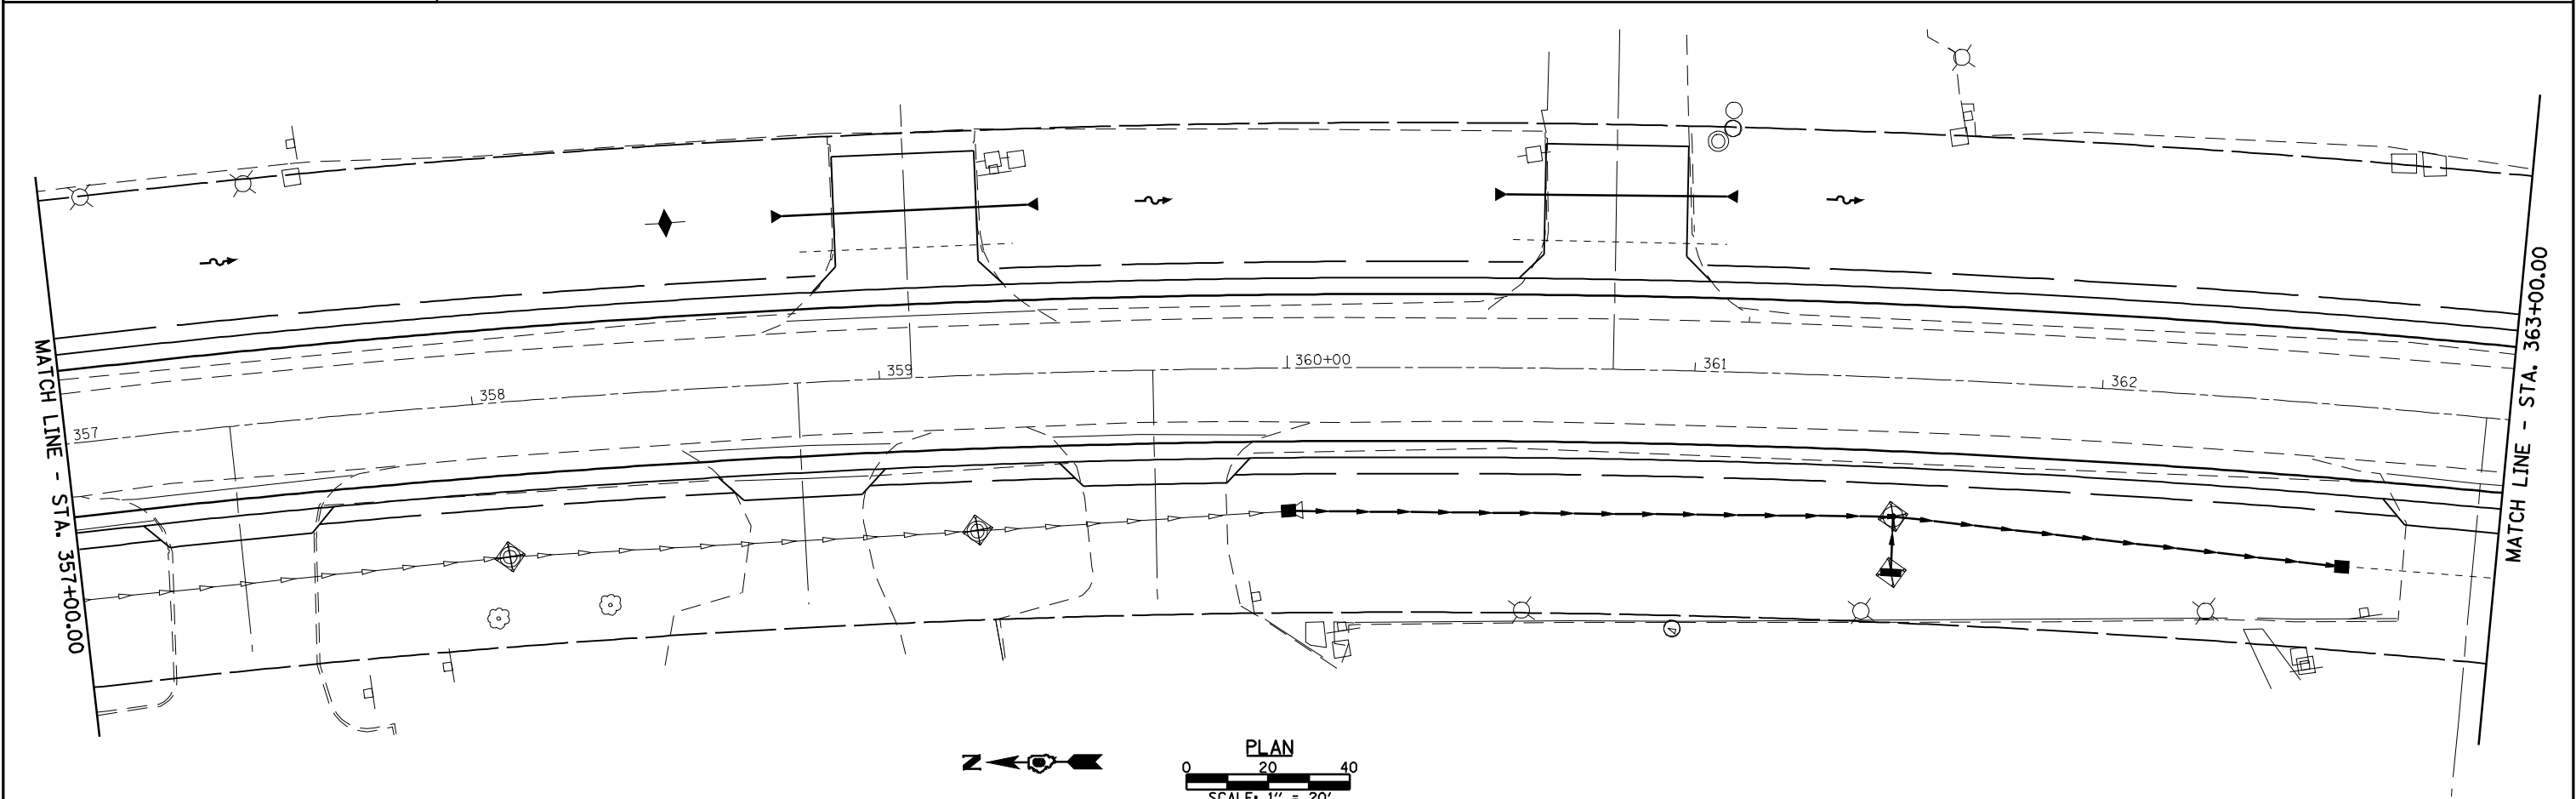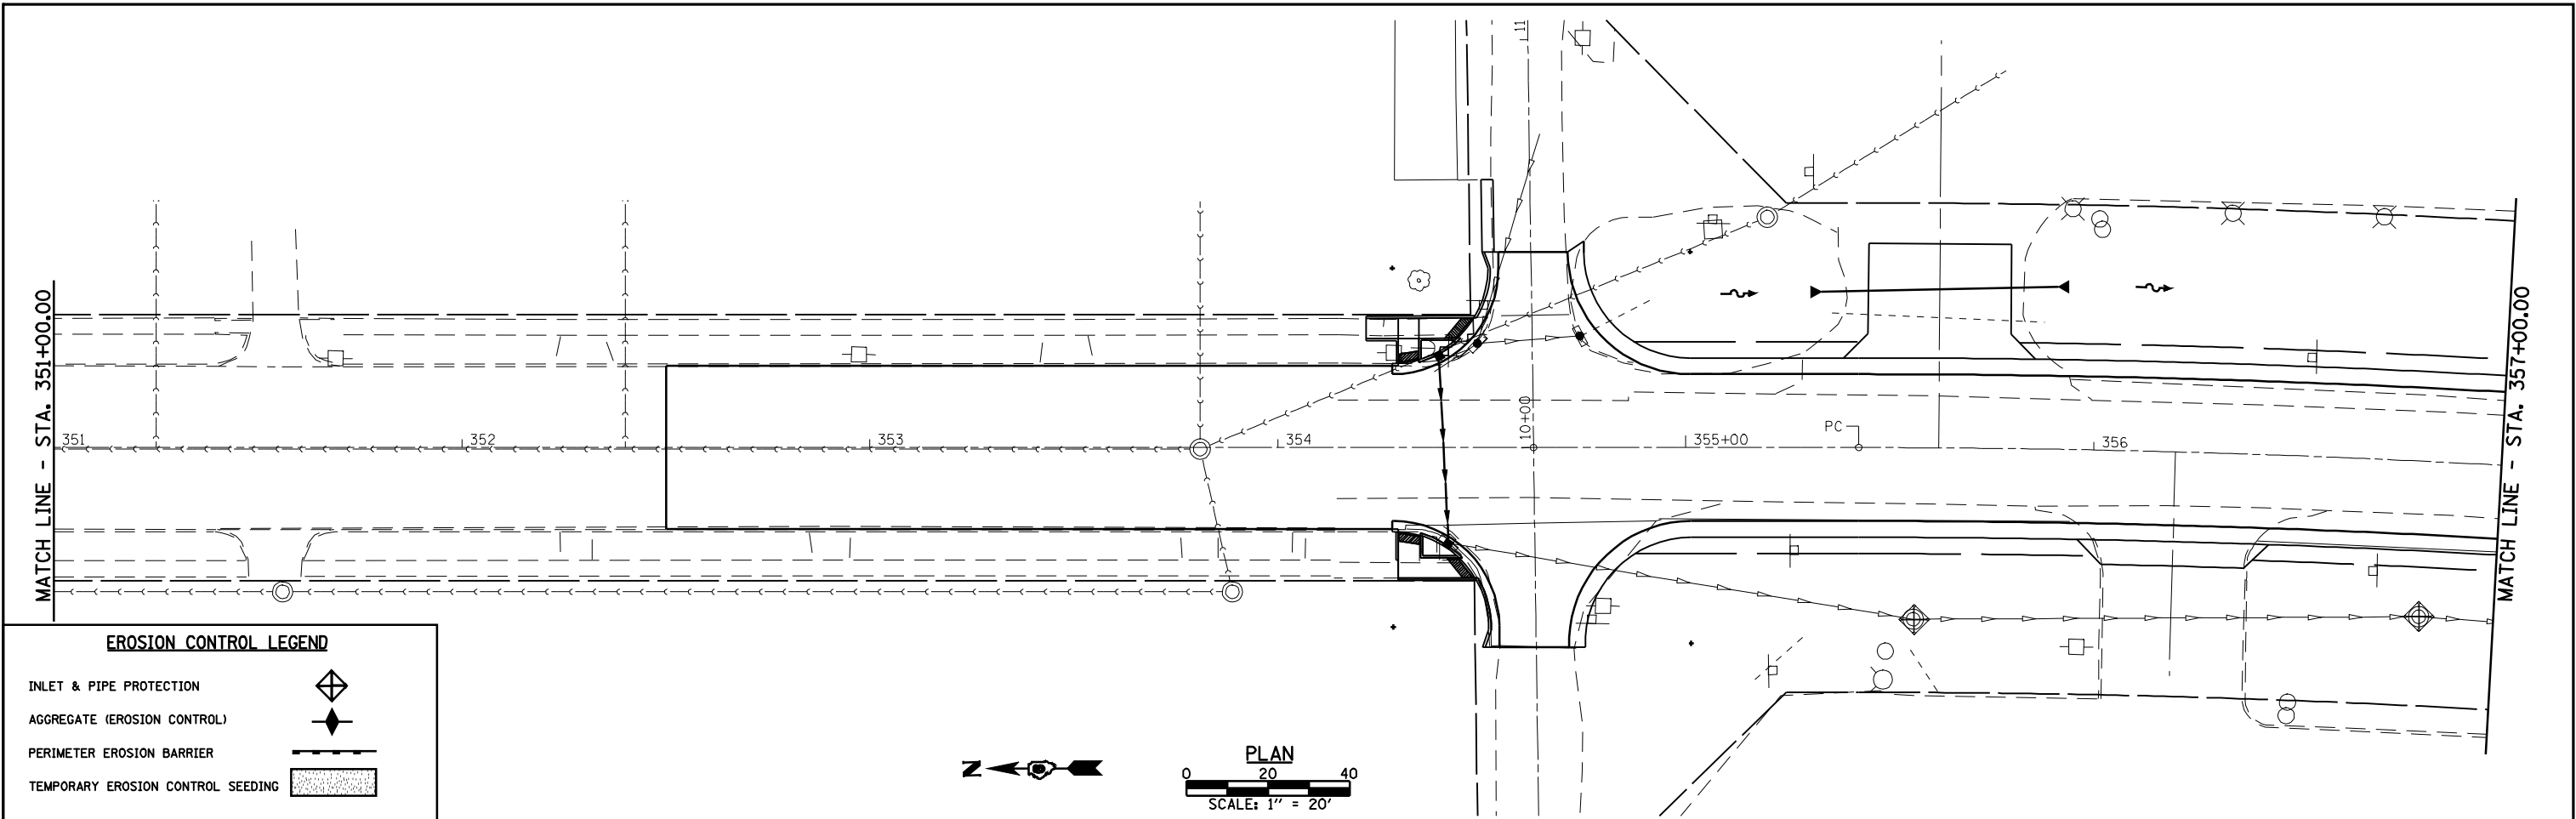


FILE NAME = S:\PROJ ENGR 1 (Negongard)\Dust Squad\FAP	USER NAME = madonjavj	DESIGNED -	REVISED -		Allen Henderson & Associates, Inc. Civil and Structural Engineers Springfield, IL. 62703 Phone: (217)544-8033 IL Design Firm No. 184-001907	EROSION CONTROL PLAN			F.A.P. RTE.	SECTION	COUNTY	TOTAL SHEETS	SHEET NO.
	662 (IL 4) Henderson pdfs\CADD Sheets\06727	DRAWN EROSI.dgn	REVISED -						662	D(W-3,RS-11,CR)	MACOUPIN	102	53
	PLOT SCALE = 40.0000' / IN.	CHECKED -	REVISED -			SCALE: 1" = 20' SHEET NO. 1 OF 4 SHEETS STA. 351+00.00 TO STA. 363+00.00			CONTRACT NO. 72765				
	PLOT DATE = Aug-17-2009 04:06:44PM	DATE -	REVISED -						FED. ROAD DIST. NO. ILLINOIS FED. AID PROJECT				

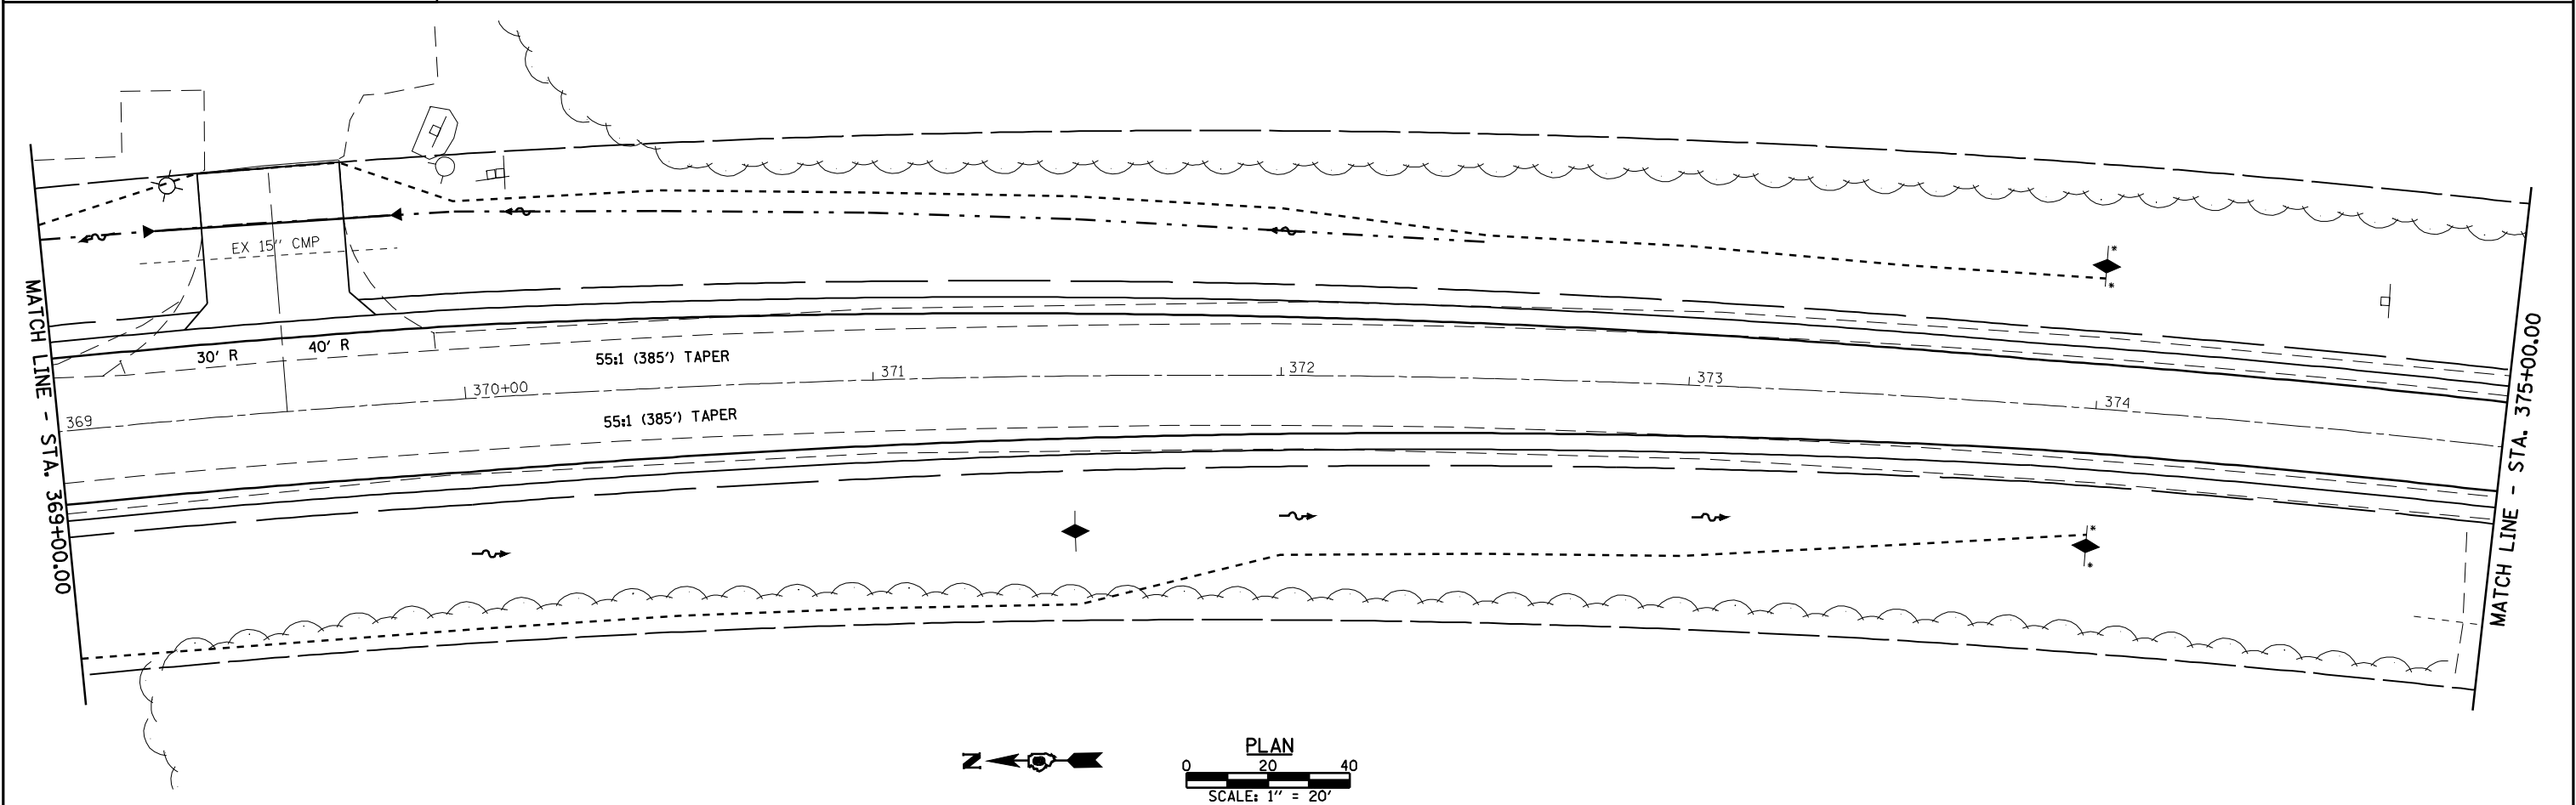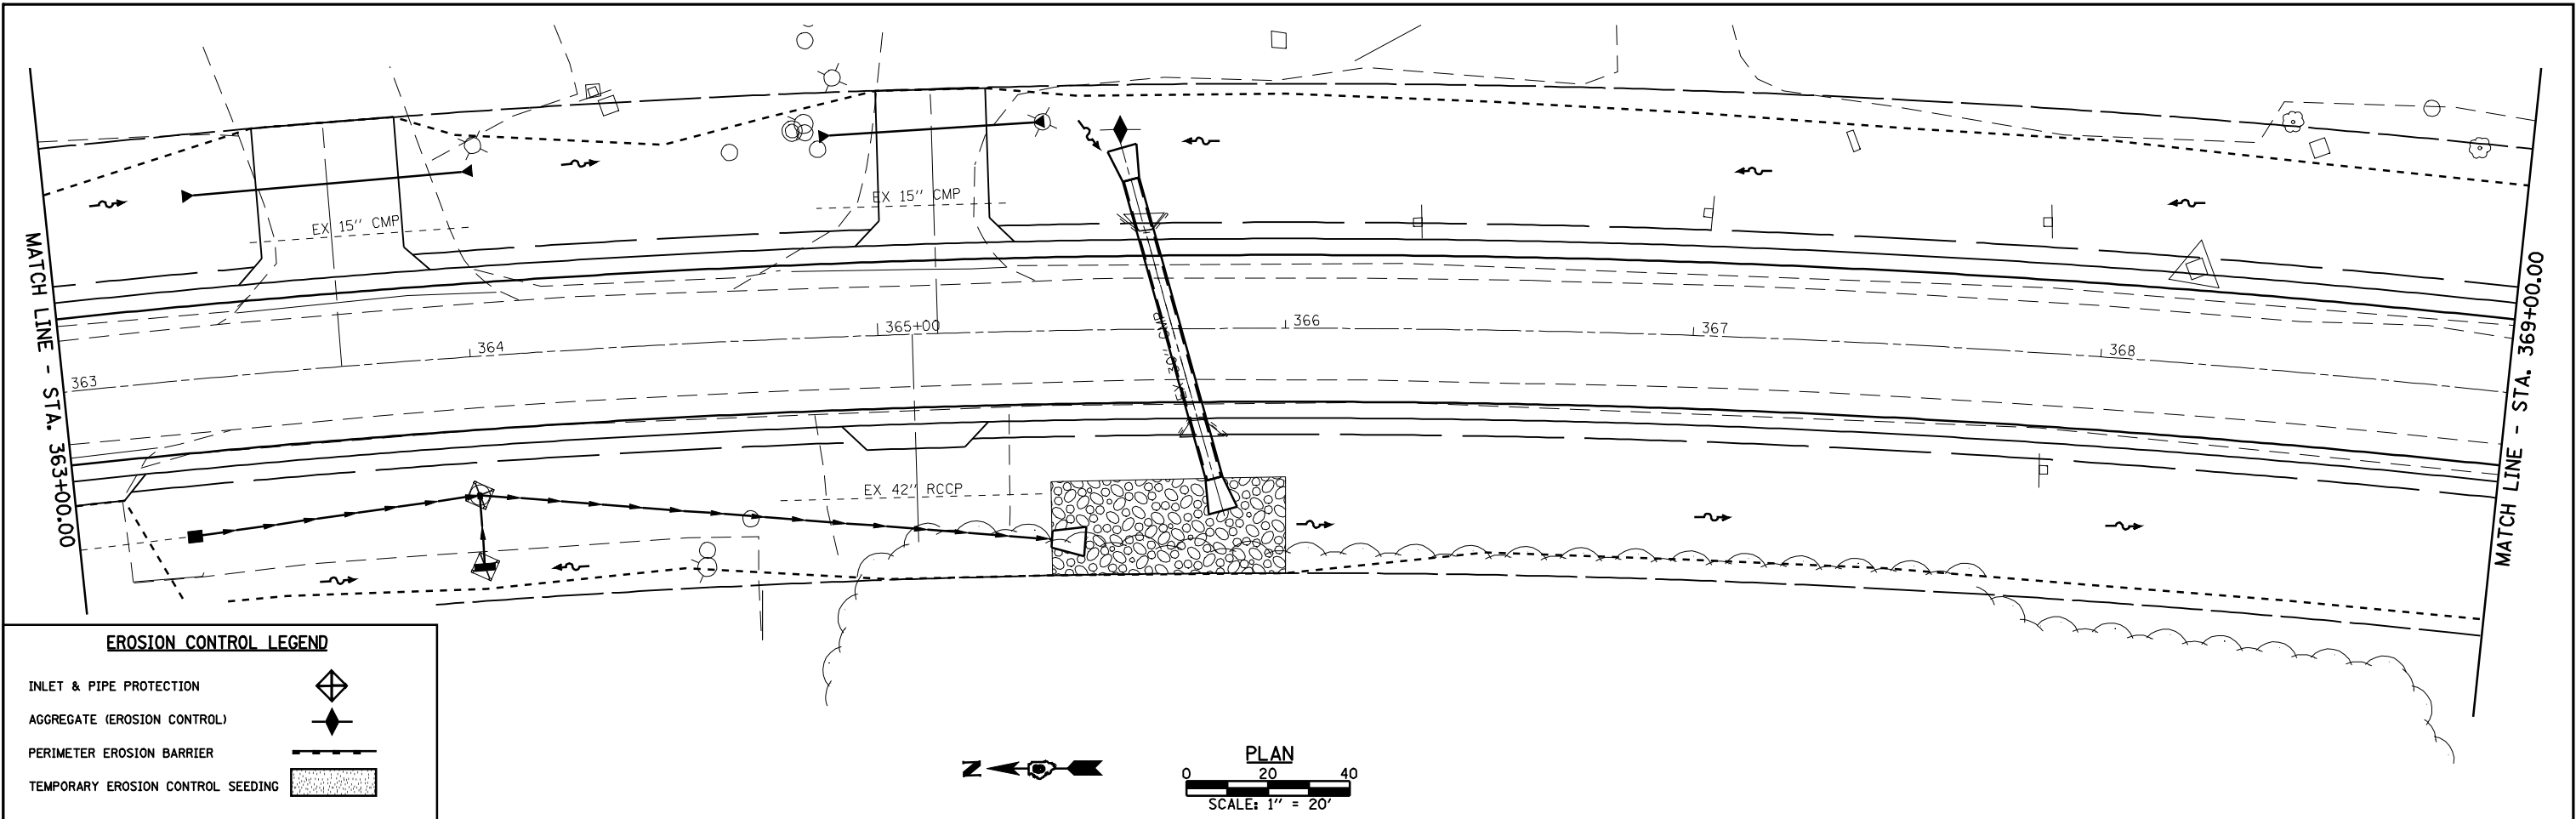

FILE NAME = S:\PROJ ENGR 1 (Negongard)\Dust Squad\FAP	USER NAME = madonlavj 662 (IL 4) Henderson pdfs\CADD Sheets\06727	DESIGNED -	REVISED -		Allen Henderson & Associates, Inc. Civil and Structural Engineers Springfield, IL 62703 Phone: (217)544-8033 IL Design Firm No. 184-001907	EROSION CONTROL PLAN			F.A.P. RTE.	SECTION	COUNTY	TOTAL SHEETS	SHEET NO.
		DRAWN -	REVISED -						662	D(W-3,RS-11,CR)	MACOUPIN	102	54
		PLOT SCALE = 40.0000 ' / IN.	CHECKED -			SCALE: 1" = 20' SHEET NO. 2 OF 4 SHEETS STA. 363+00.00 TO STA. 375+00.00			CONTRACT NO. 72765				
		PLOT DATE = Aug-17-2009 04:06:47PM	DATE -						FED. ROAD DIST. NO. ILLINOIS FED. AID PROJECT				

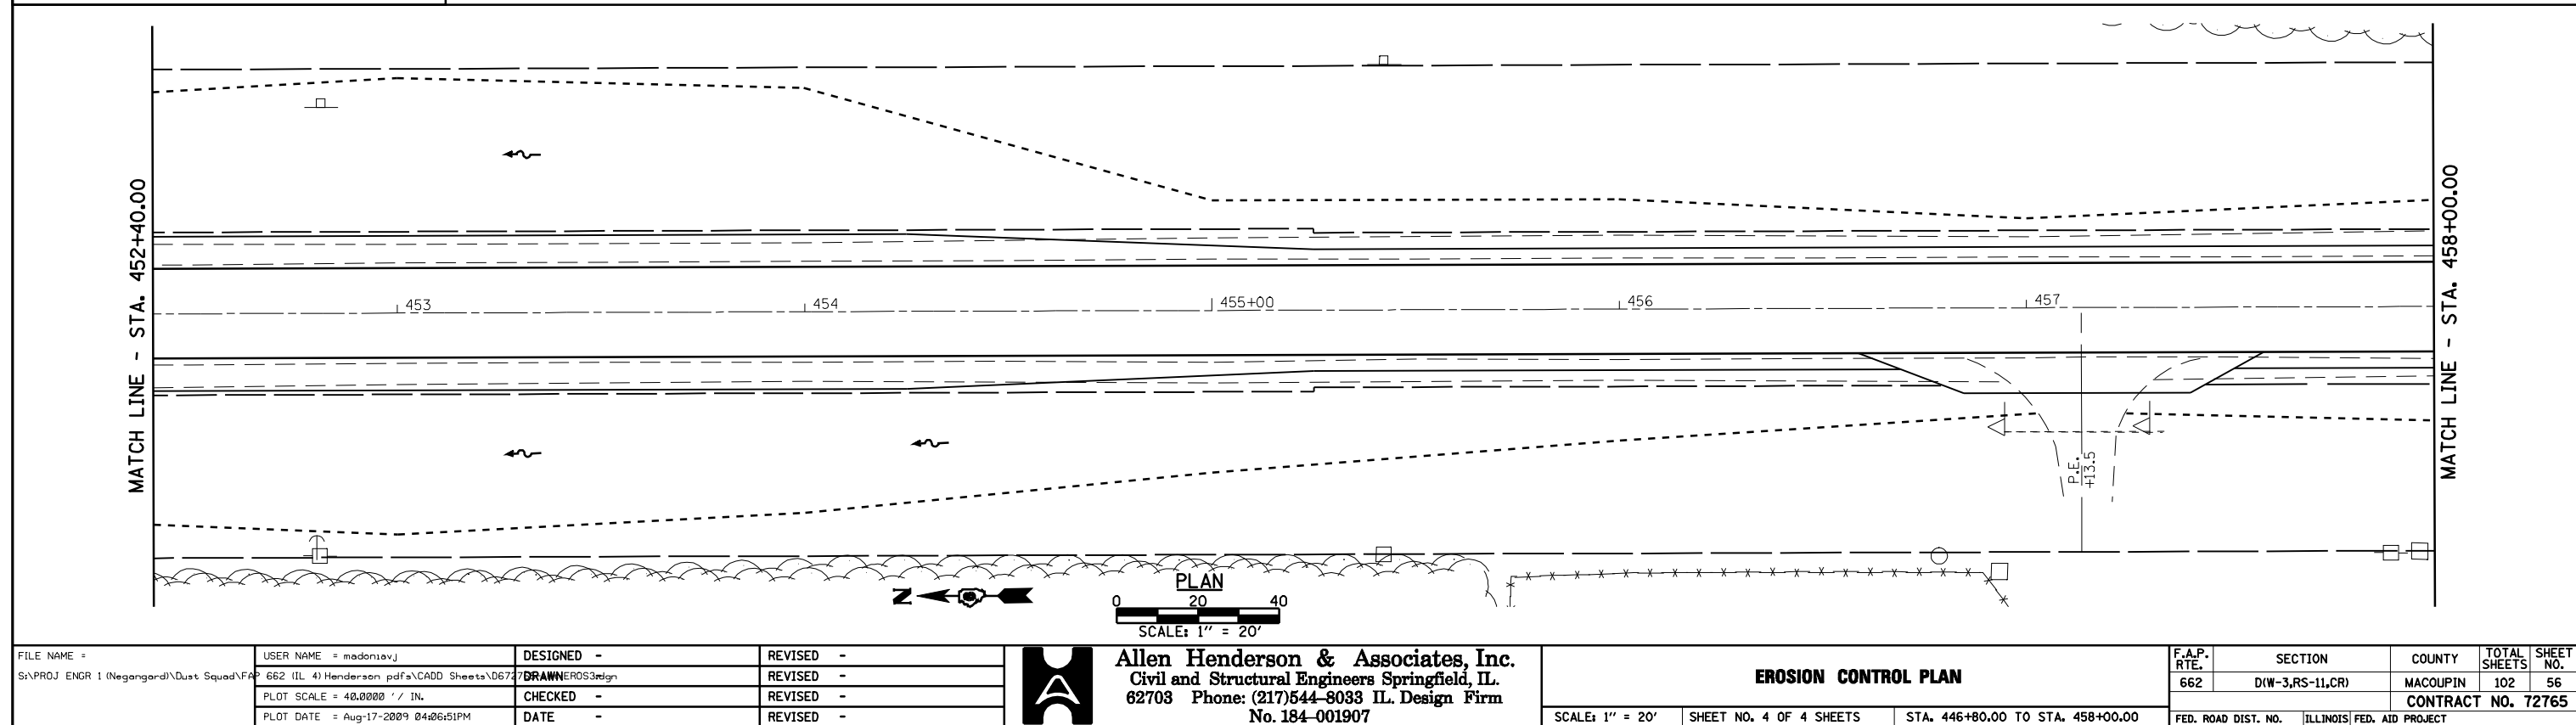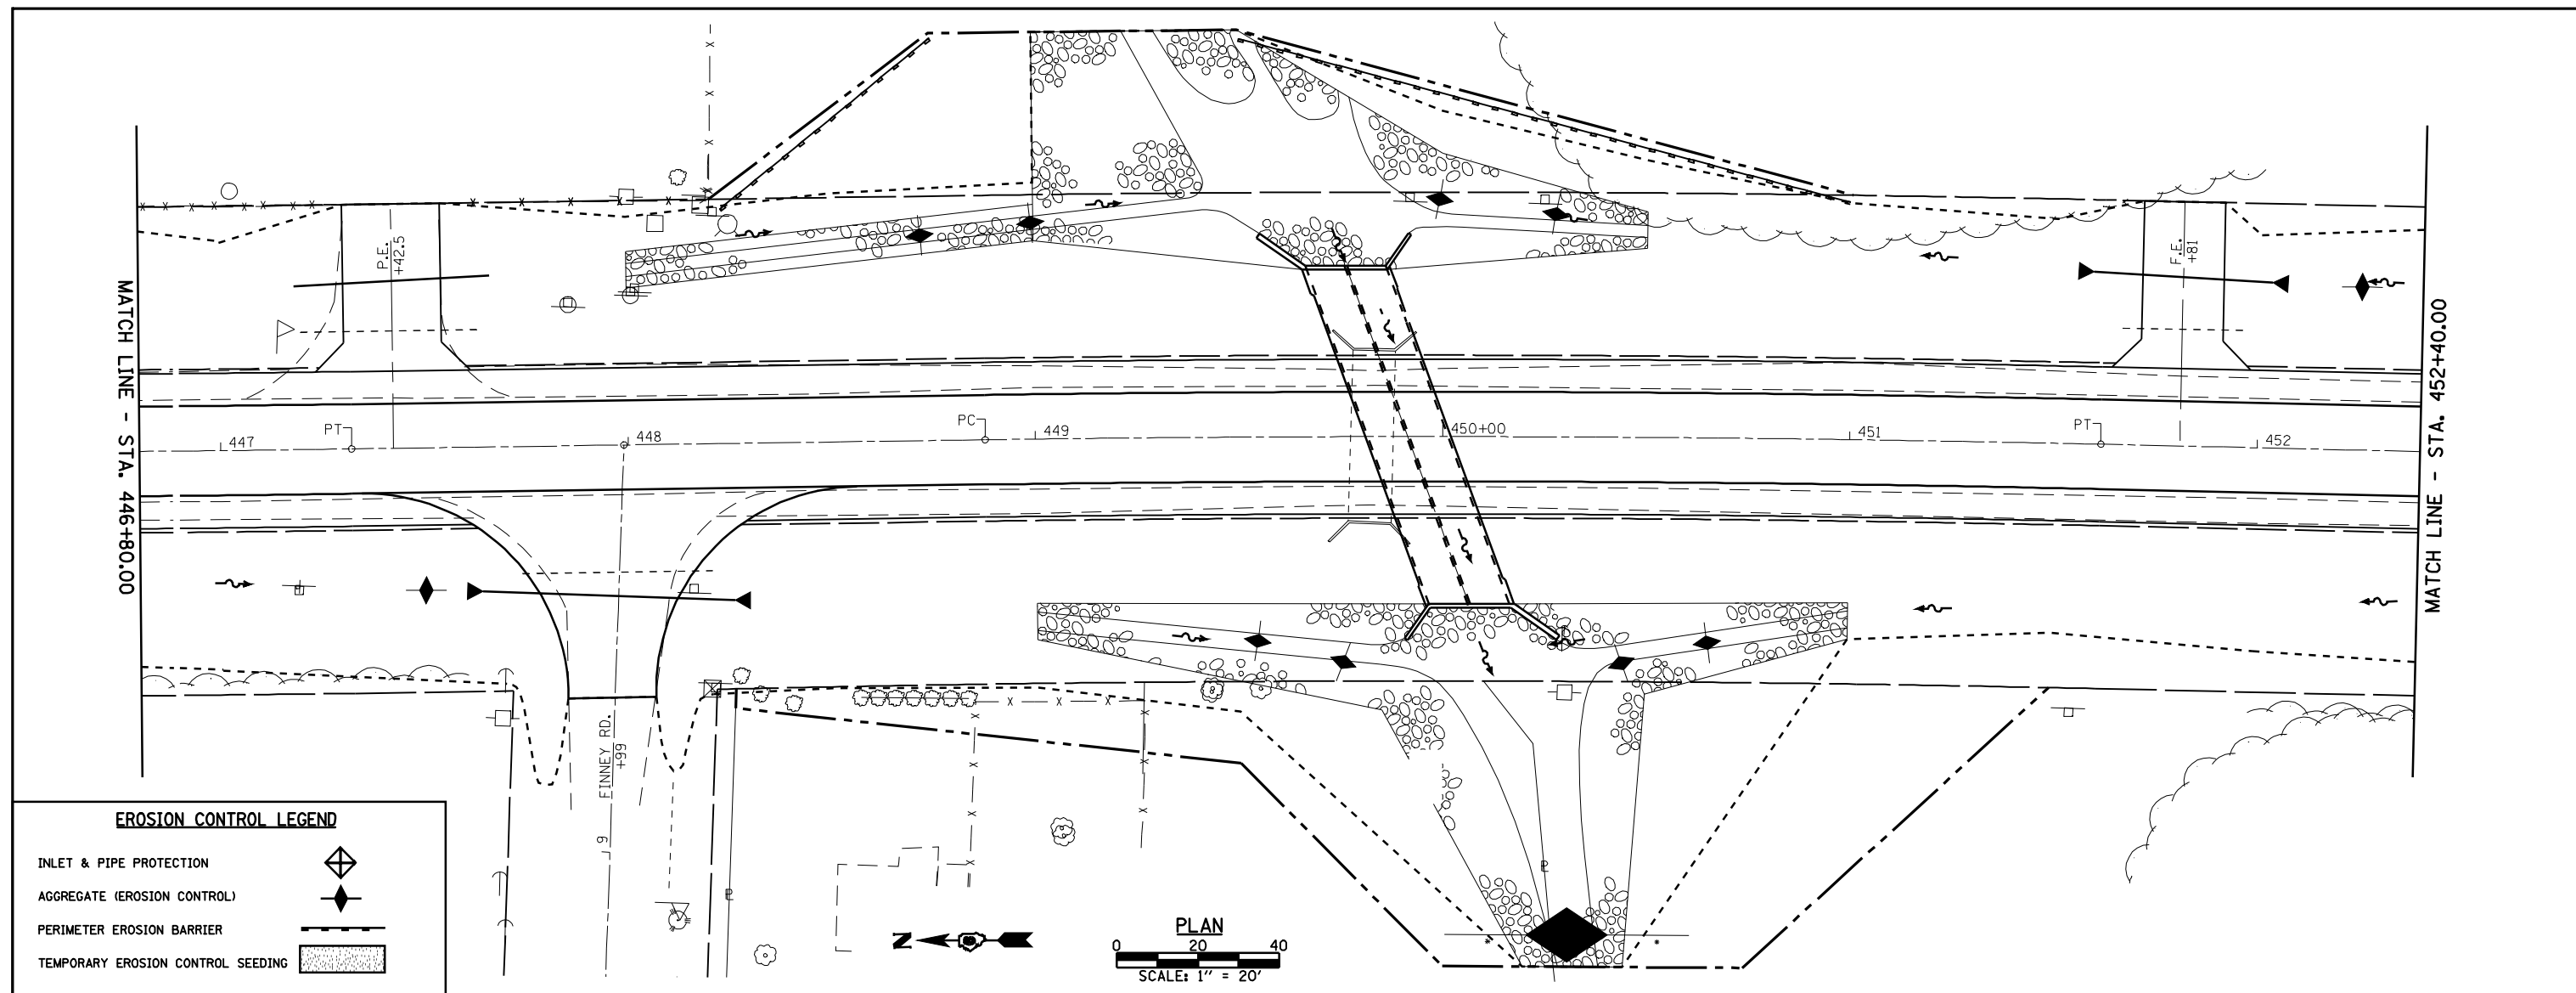

 


PAVEMENT LEGEND


1. EX HMA RESURF., 3"
- 1A. EX HMA SURF, 1 1/2"
- 1B. EX HMA BINDER, 1 3/4"
- 1C. EX PCC PVMT (8-6-8)
2. EX HMA SURF., 3"
3. EX STONE BASE CSE., 7 1/2"
4. EX SUB-BASE GRAN. MATL.
5. EX HMA SHLD, 6" (TBR)
6. EX PCC PVMT, 8"
7. EX HMA WIDENING, 10"
8. EX GRAN. EMB. SPECIAL, VARIES
9. EX PCC PVMT W/ HMA WIDENING, 9"
10. EX PCC PVMT W/ PCC WIDENING, 9"
11. EX HMA SHOULDER 8"
12. EX CONCRETE GUTTER, TY A
13. EX CONCRETE C & G, TYPE B 6.12
- 13A. EX CONCRETE C & G, TYPE 3
14. PR HMA SURF. REM., VAR. DEPTH (1/2" AT @)
- 14A. PR HMA SURF REM, 1 1/2"
15. PR HMA SURF. REM., 2 1/4"
16. PR HMA SURF, CSE., 1 1/2"
17. PR LEVELING BINDER (MM), 3/4" MIN.
18. PR HMA BASE CSE./WIDENING, 10"
19. PR HMA BASE CSE./WIDENING, 12"
20. PR HMA SHLD, 8"
21. PR HMA SHLD, 2 1/4" & VAR.
22. PR AGG SHLD, TYPE B
23. PR HMA BINDER CSE., 2 1/4" (MIN.)
24. PR SUB-BASE GRAN. MATL., TY A, VAR DEPTH
25. PR EARTH EXC./EMB.
26. PR GRADING & SHAPING SHLD.
27. PR PVMT MARKING, LINE 5"
28. PR TEMP GUARDRAIL
29. PR SHLD RUMBLE STRIPS




FILE NAME = D672765-sht-dets.dgn	USER NAME =	DESIGNED - RKA	REVISED -		Allen Henderson & Associates, Inc. Civil and Structural Engineers Springfield, IL. 62703 Phone: (217)544-8033 IL Design Firm No. 184-001907					BUTT JOINT AND MISCELLANEOUS DETAILS					F.A.P. RTE.	SECTION	COUNTY	TOTAL SHEETS	SHEET NO.
		DRAWN - RKA	REVISED -							662	D(W-3,RS-11,CR)	MACOUPIN	102	57					
	PLOT SCALE =	CHECKED - CPK	REVISED -		SCALE: NONE SHEET NO. 1 OF 1 SHEETS STA. TO STA.					CONTRACT NO. 72765									
	PLOT DATE = Aug-17-2009 04:06:54PM	DATE - 04/07/08	REVISED -							FED. ROAD DIST. NO. ILLINOIS FED. AID PROJECT									

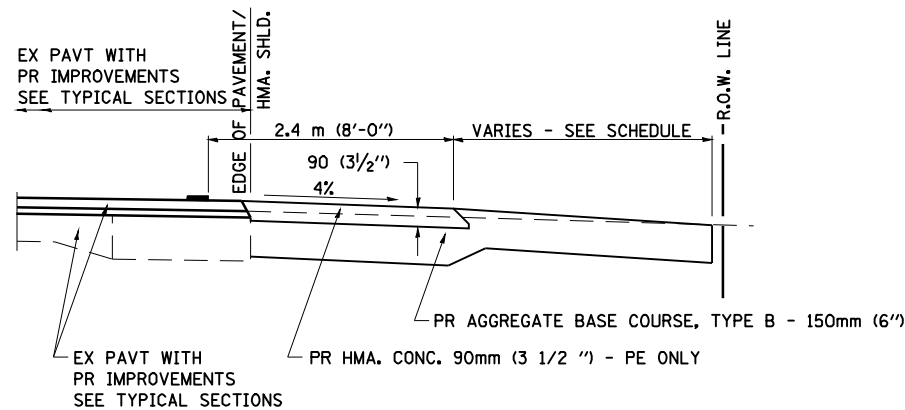


SECTION A-A FOR EX EARTH/AGGREGATE FE & PE

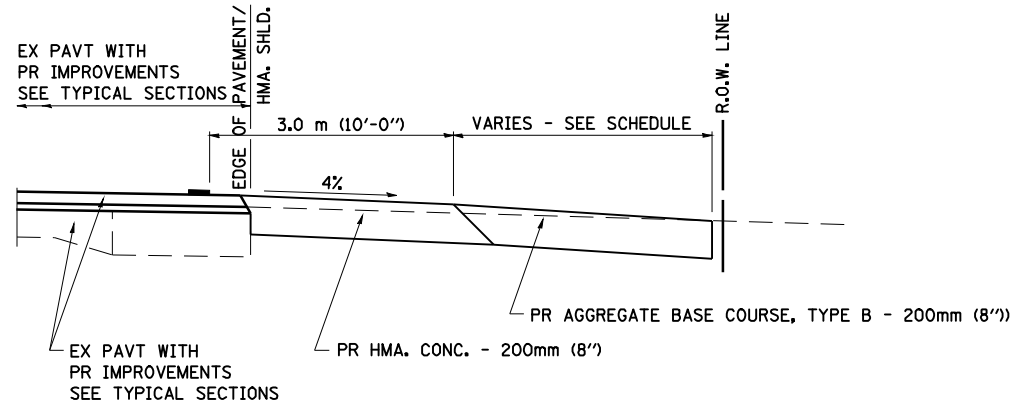


SECTION A-A FOR EX EARTH/AGGREGATE CE

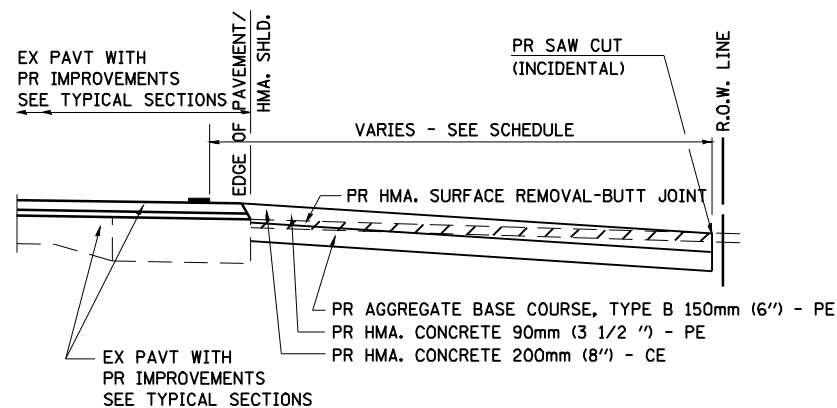

SECTION A-A FOR EX HMA PE & CE

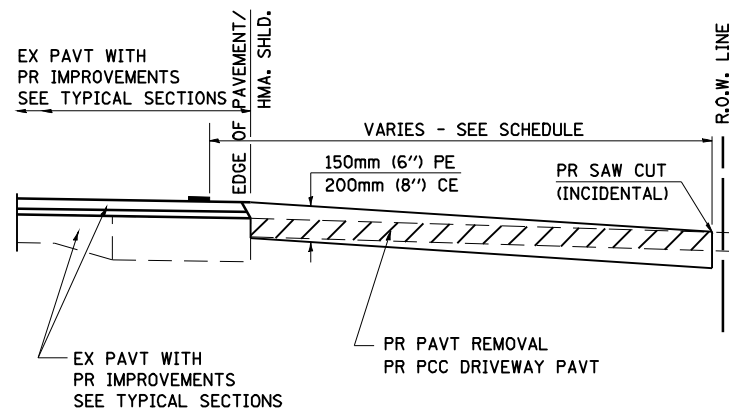

SECTION A-A FOR EX P.C. CONC. PE & CE

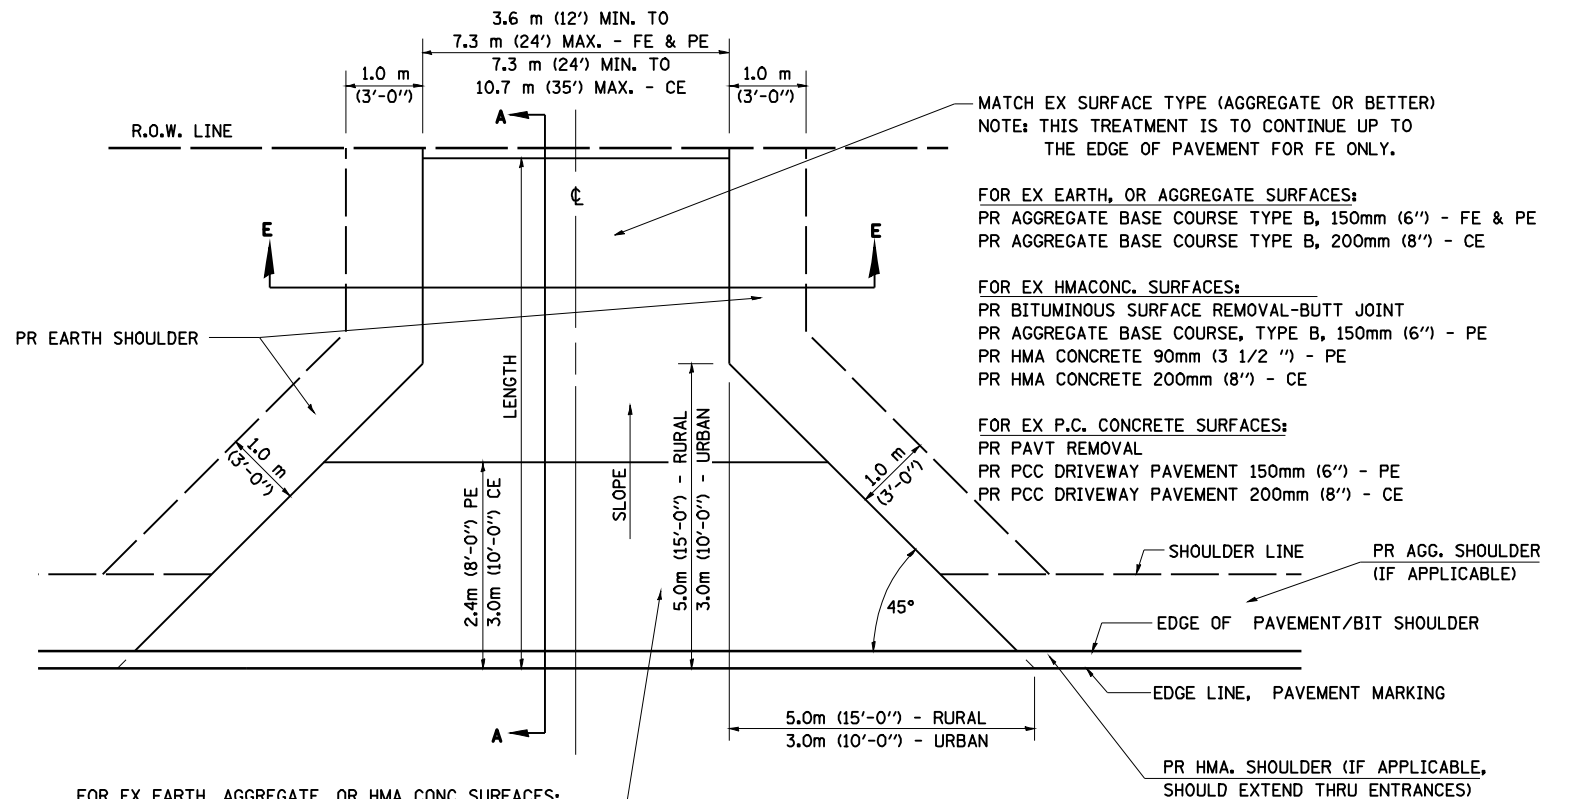

FOR EX EARTH, AGGREGATE, OR HMA CONC SURFACES:
PR HMA SURFACE REMOVAL-BUTT JOINT (IF APPLICABLE)
PR AGGREGATE BASE COURSE TYPE B 150mm (6") - FE
PR AGGREGATE BASE COURSE TYPE B, 150mm (6") &
PR HMA CONCRETE 90mm (3 1/2 ") - PE
PR HMA CONCRETE 200mm (8") - CE

FOR P.C. CONCRETE SURFACES:
PR PAVT REMOVAL
PR PCC DRIVEWAY PAVT 150mm (6") - PE
PR PCC DRIVEWAY PAVT 200mm (8") - CE

GENERAL NOTES:

THE RESIDENT ENGINEER WILL DETERMINE THE EXACT TYPE OF IMPROVEMENT TO BE COMPLETED FOR ALL ENTRANCES, SIDEROADS AND MAILBOX TURNOUTS ON THIS PROJECT.


THE PLAN DETAILS AND SCHEDULES SHOULD BE USED AS A GUIDE FOR THE ENGINEER TO IMPLEMENT THE FINAL DESIGN. THE ENGINEER MAY DECIDE TO SALVAGE PORTIONS OF THE EXISTING ENTRANCE PAVEMENT STRUCTURE; THEREFORE, REDUCING PAY ITEM QUANTITIES. NO ADDITIONAL PAYMENT WILL BE ALLOWED FOR THIS REDUCTION IN QUANTITIES.

ANY WORK THE ENGINEER REQUIRES WHICH IS NOT COVERED BY A PAY ITEM CONTAINED IN THE PLANS WILL BE PAID FOR IN ACCORDANCE WITH ARTICLE 109.04 OF THE STANDARD SPECIFICATIONS.

BITUMINOUS CONCRETE REQUIRED TO CONSTRUCT THE ENTRANCES SHALL BE IN ACCORDANCE WITH THE APPLICABLE PORTIONS OF SECTION 406 AND 408 OF THE STANDARD SPECIFICATIONS AND AS DIRECTED BY THE ENGINEER.

WHEN THE BITUMINOUS CONCRETE PROPOSED FOR THE IMPROVEMENT IS THICKER THAN 75 mm (3 INCHES) AND REQUIRE PLACEMENT IN MORE THAN ONE LIFT. THE BOTTOM LIFT(S) SHALL MEET THE REQUIREMENTS OF BITUMINOUS BASE COURSE IN SECTION 406 OF THE STANDARD SPECIFICATIONS AND THE TOP LIFT OF 50 mm (2 INCHES) SHALL MEET THE REQUIREMENTS OF BITUMINOUS CONCRETE SURFACE COURSE, SUPERPAVE.

THIS WORK WILL BE PAID FOR IN ACCORDANCE WITH SECTIONS 351, 358, 408, 423 AND 440 OF THE STANDARD SPECIFICATIONS.

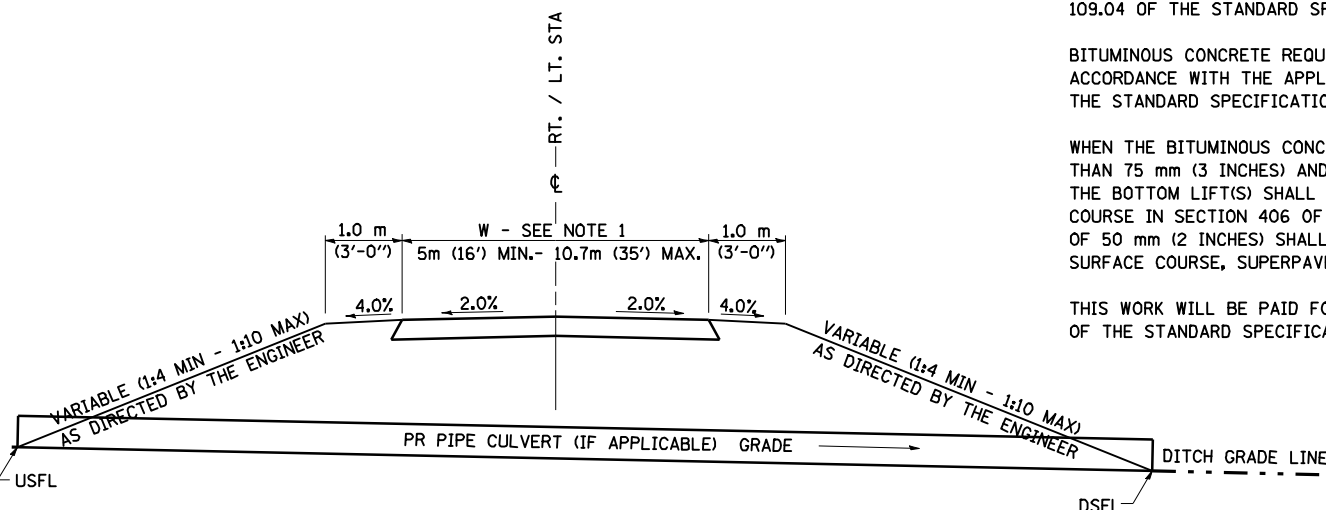

SECTION E-E ENTRANCE TYPICAL SECTION

NOTE 1: WIDTH OF ENTRANCE MAY BE INCREASED AT THE PIPE CULVERT DUE TO THE DITCHLINE BEING LOCATED IN THE ENTRANCE FLARE AREA.


2/19/03

ALL DIMENSIONS ARE IN MILLIMETERS (INCHES)
UNLESS OTHERWISE SHOWN.

FILE NAME =	USER NAME = madonlavj	DESIGNED -	REVISED -	2/19/03		Allen Henderson & Associates, Inc. Civil and Structural Engineers Springfield, IL. 62703 Phone: (217)544-8033 IL Design Firm No. 184-001907	DISTRICT SIX DETAILS FOR RURAL/URBAN ENTRANCE & MAILBOX TURNOUT W/O CONCRETE GUTTER (3R-PROJECTS)					F.A.P. RTE.	SECTION	COUNTY	TOTAL SHEETS	SHEET NO.
S:\PROJ ENGR 1 (Negangord)\Dust Squad\FAP	662 (IL 4) Henderson pdfs\CADD Sheets\06727	DRAWN	REVISED -	4/01/04			662	D(W-3,RS-11,CR)	MACOUPIN	102	58					
PLOT SCALE = 40.0002' / IN.		CHECKED -	REVISED -	8/01/07												
PLOT DATE = Aug-17-2009 04:06:56PM		DATE -	REVISED -													
					SCALE: NONE			SHEET NO. 1 OF 6 SHEETS		STA.		TO STA.		FED. ROAD DIST. NO.		ILLINOIS FED. AID PROJECT
												CONTRACT NO. 72765				


D-98-506-07

DETAILS OF MAILBOX TURNOUTS

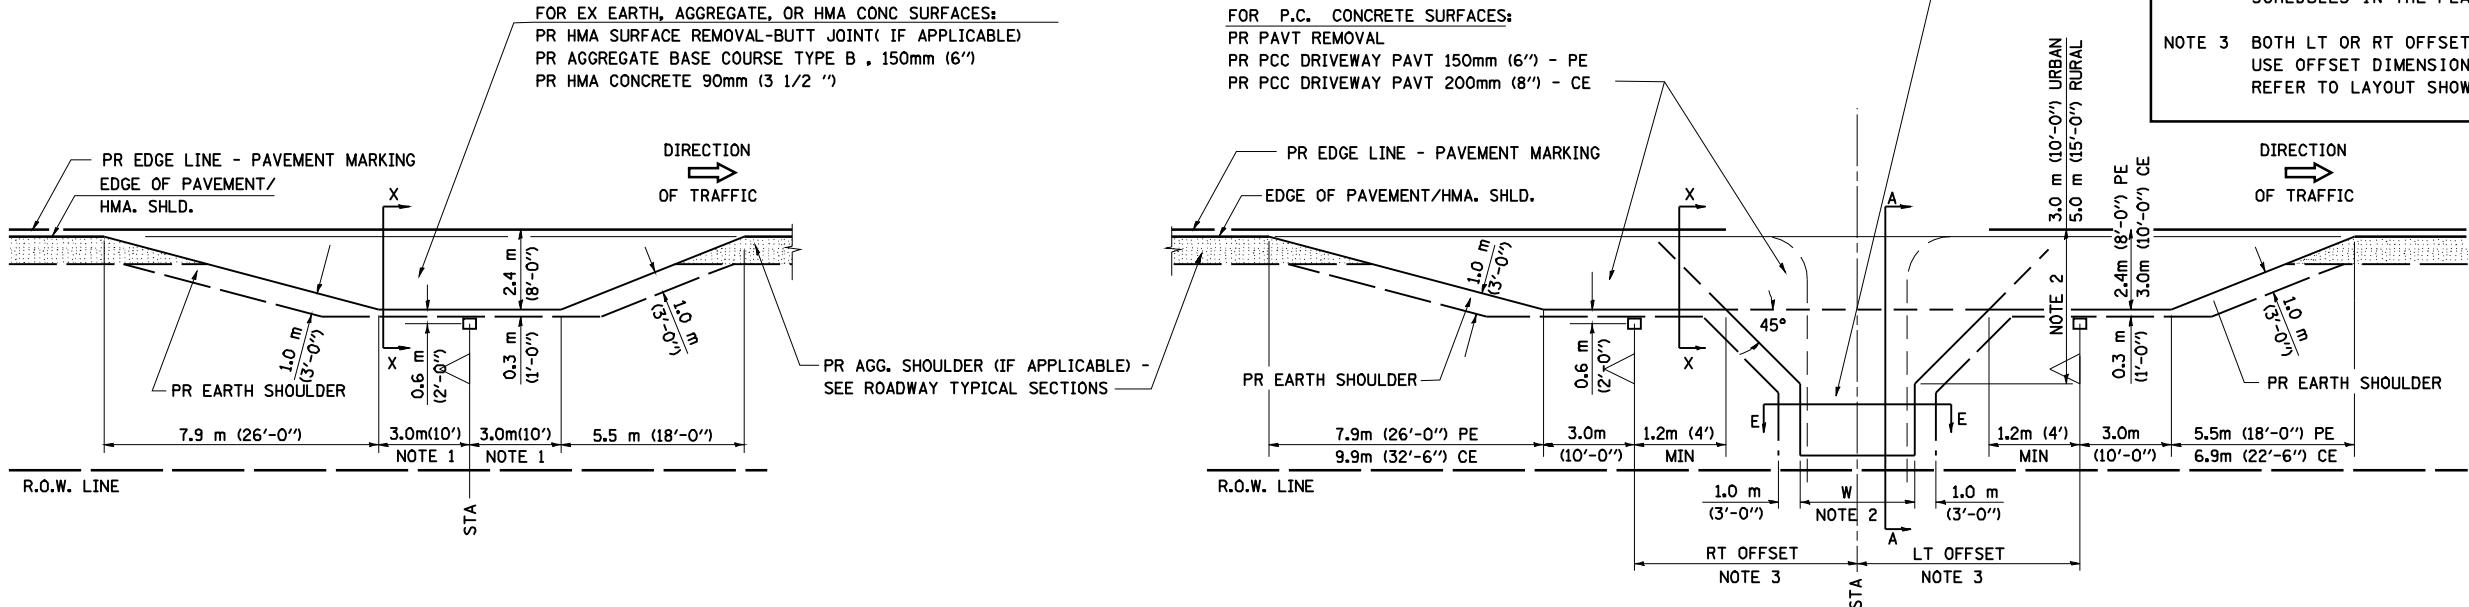


PLAN - MAILBOX TURNOUTS


PLAN - COMBINED MAILBOX TURNOUT WITH TRAILING OR LEADING ENTRANCE

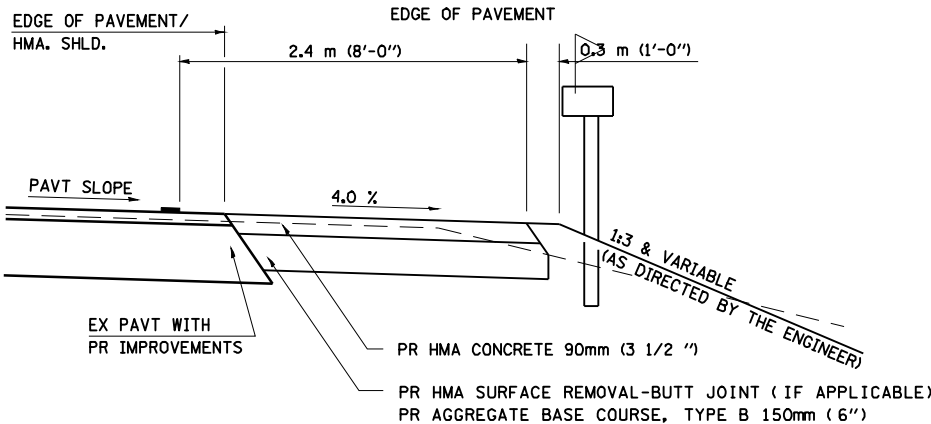


SECTION X-X THRU MAILBOX TURNOUT
ALSO APPLIES TO MAILBOX TURNOUTS COMBINED WITH
EX EARTH, AGGREGATE, OR HMA PE & FE

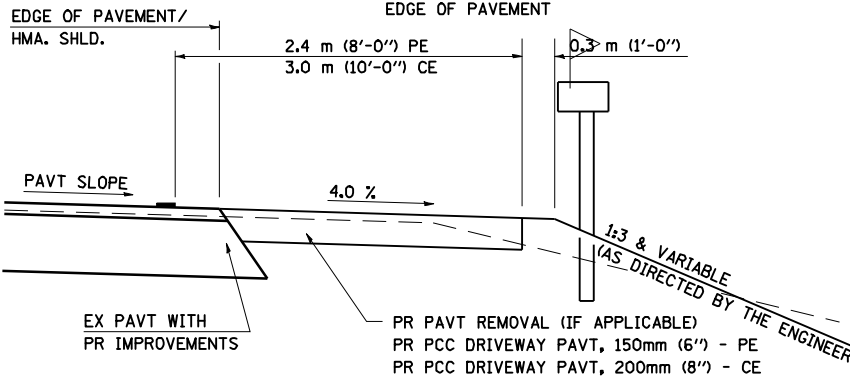


SECTION X-X THRU MAILBOX TURNOUT
COMBINED WITH EX CONC PE OR CE

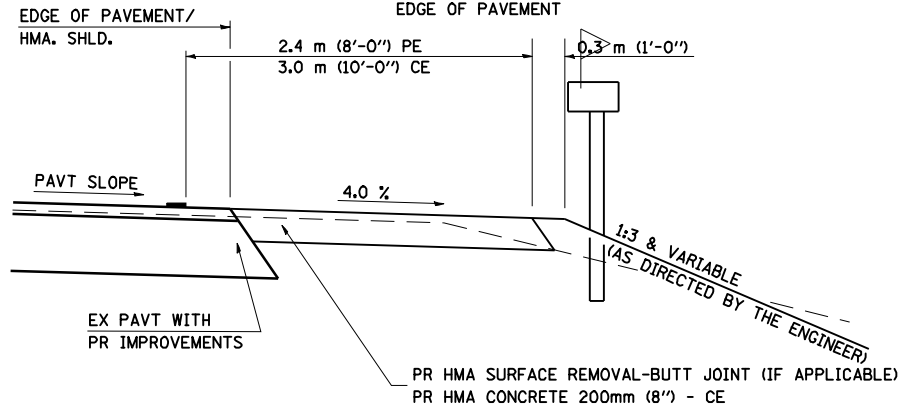


SECTION X-X THRU MAILBOX TURNOUT
COMBINED WITH EX EARTH, AGGREGATE, OR HMA CE

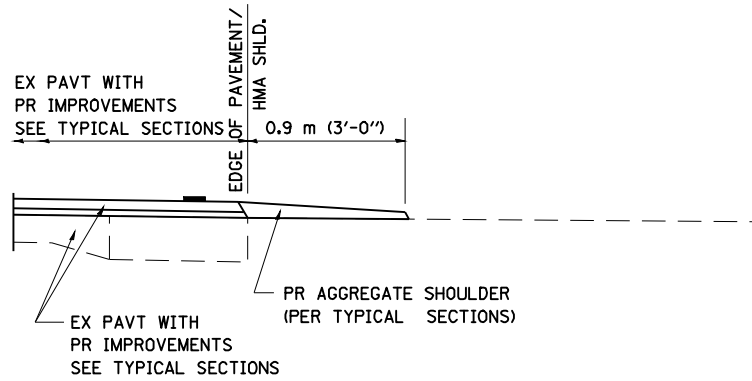


SECTION A-A FOR EX EARTH/ AGGREGATE FE

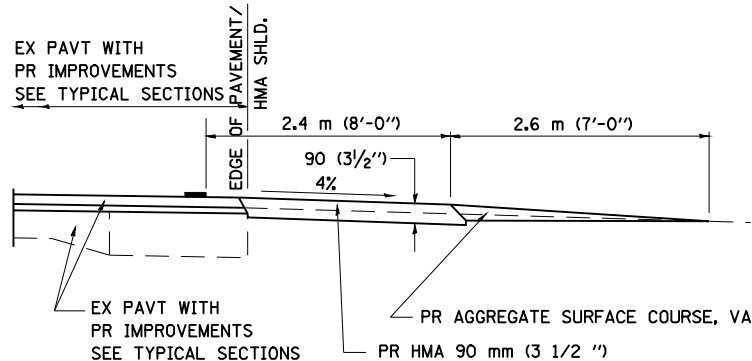


SECTION A-A FOR EX EARTH/AGGREGATE PE

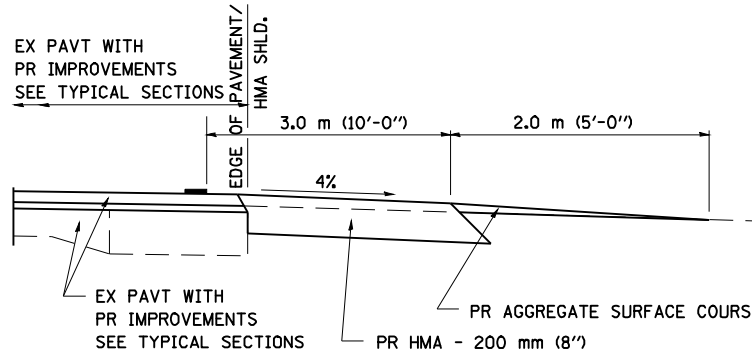

SECTION A-A FOR EX EARTH/AGGREGATE CE & SIDE ROAD

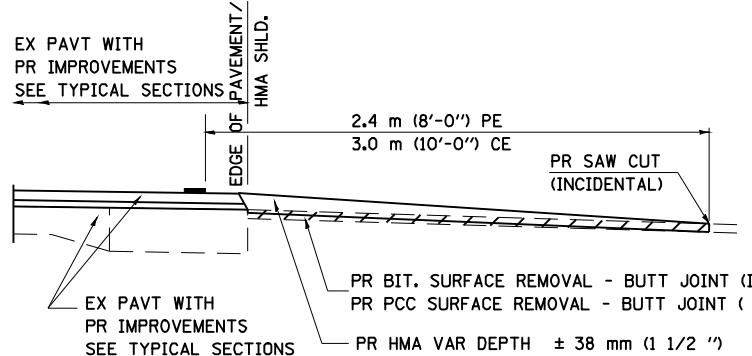

SECTION A-A FOR EX BITUMINOUS/ PC CONCRETE PE, CE & SIDE ROAD

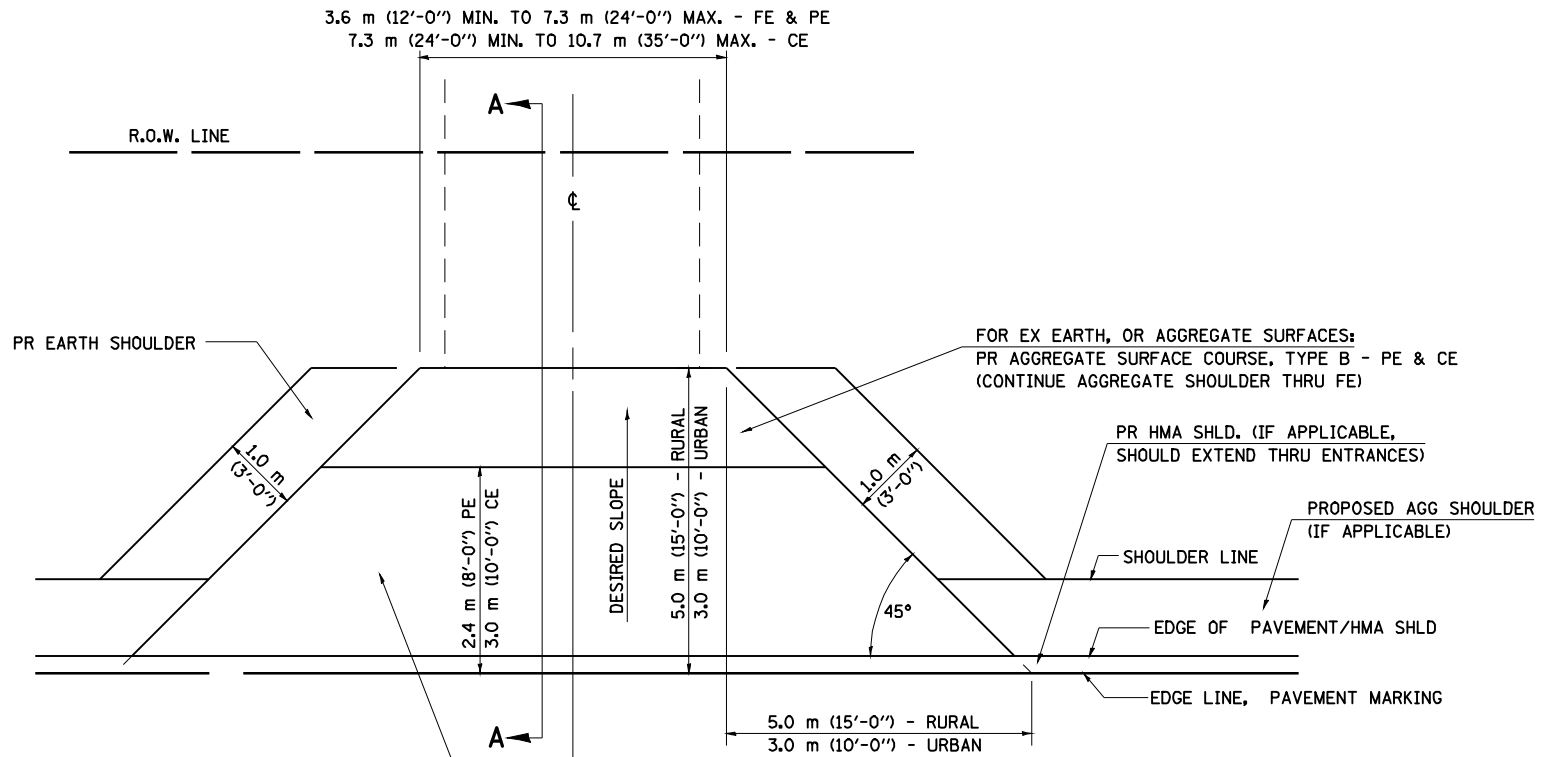

FOR EX EARTH OR AGGREGATE SURFACES:
PR BIT SURFACE REMOVAL (IF APPLICABLE)
PR AGGREGATE SHOULDER THRU - FE
PR BITUMINOUS CONCRETE 90 mm (3 1/2") - PE
PR BITUMINOUS CONCRETE 200mm (8") - CE

FOR EX BITUMINOUS CONCRETE SURFACES:
PR BITUMINOUS SURFACE REMOVAL-BUTT JOINT

FOR EX PCC SURFACES:
PR PCC SURFACE REMOVAL-BUTT JOINT

GENERAL NOTES:

THE RESIDENT ENGINEER WILL DETERMINE THE EXACT TYPE OF IMPROVEMENT TO BE COMPLETED FOR ALL ENTRANCES, SIDEROADS AND MAILBOX TURNOUTS ON THIS PROJECT.

THE PLAN DETAILS AND SCHEDULES SHOULD BE USED AS A GUIDE FOR THE ENGINEER TO IMPLEMENT THE FINAL DESIGN. THE ENGINEER MAY DECIDE TO SALVAGE PORTIONS OF THE EXISTING ENTRANCE PAVEMENT STRUCTURE; THEREFORE, REDUCING PAY ITEM QUANTITIES. NO ADDITIONAL PAYMENT WILL BE ALLOWED FOR THIS REDUCTION IN QUANTITIES.


ANY WORK THE ENGINEER REQUIRES WHICH IS NOT COVERED BY A PAY ITEM CONTAINED IN THE PLANS WILL BE PAID FOR IN ACCORDANCE WITH ARTICLE 109.04 OF THE STANDARD SPECIFICATIONS.

BITUMINOUS CONCRETE REQUIRED TO CONSTRUCT THE ENTRANCES SHALL BE IN ACCORDANCE WITH THE APPLICABLE PORTIONS OF SECTION 406 AND 408 OF THE STANDARD SPECIFICATIONS AND AS DIRECTED BY THE ENGINEER.

WHEN THE BITUMINOUS CONCRETE PROPOSED FOR THE IMPROVEMENT IS THICKER THAN 75 mm (3 INCHES) AND REQUIRE PLACEMENT IN MORE THAN ONE LIFT. THE BOTTOM LIFT(S) SHALL MEET THE REQUIREMENTS OF BITUMINOUS BASE COURSE IN SECTION 406 OF THE STANDARD SPECIFICATIONS AND THE TOP LIFT OF 50 mm (2 INCHES) SHALL MEET THE REQUIREMENTS OF BITUMINOUS CONCRETE SURFACE COURSE, SUPERPAVE.

THIS WORK WILL BE PAID FOR IN ACCORDANCE WITH SECTIONS 351, 358, 408, 423 AND 440 OF THE STANDARD SPECIFICATIONS.


ALL DIMENSIONS ARE IN MILLIMETERS (INCHES)
UNLESS OTHERWISE SHOWN.

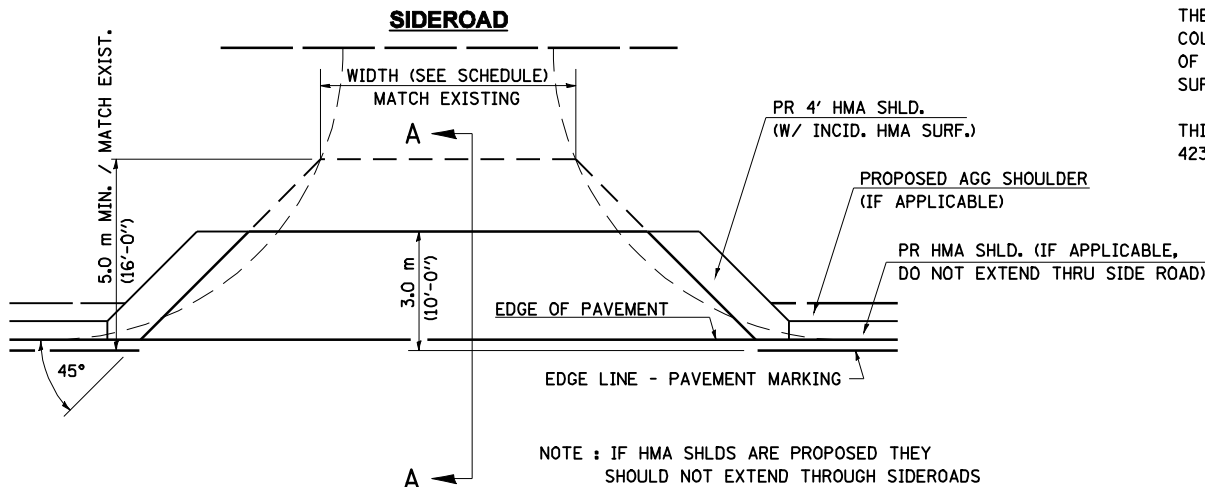

NOTE : IF HMA SHLDS ARE PROPOSED THEY
SHOULD NOT EXTEND THROUGH SIDEROADS


FILE NAME =	USER NAME = madonlavj	DESIGNED -	REVISED - 2/19/03 JCN		Allen Henderson & Associates, Inc. Civil and Structural Engineers Springfield, IL 62703 Phone: (217)544-8033 IL Design Firm No. 184-001907	DIST. 6 DETAILS FOR RURAL/URBAN ENT., MAILBOX TURNOUT & SIDEROADS W/O CONC. GUTTER (3P-PROJ.)					F.A.P. RTE.	SECTION	COUNTY	TOTAL SHEETS	SHEET NO.
S:\PROJ ENGR 1 (Negongard)\Dust Squad\FAP	662 (IL 4) Henderson pdfs\CADD Sheets\06727	DRAWN BY - CADD	REVISED - 4/01/04 JCN								662	D(W-3,RS-11,CR)	MACOUPIN	102	61
ENT PPP.DGN	PLOT SCALE = 48.0002 ' / IN.	CHECKED - JCN	REVISED -			CONTRACT NO. 72765									
	PLOT DATE = Aug-17-2009 04:07:03PM	DATE - FEBRUARY 23, 1999	REVISED -			SCALE: NONE	SHEET NO. 4 OF 6 SHEETS	STA. TO STA.	FED. ROAD DIST. NO.	ILLINOIS FED. AID PROJECT					

DETAILS OF MAILBOX TURNOUTS

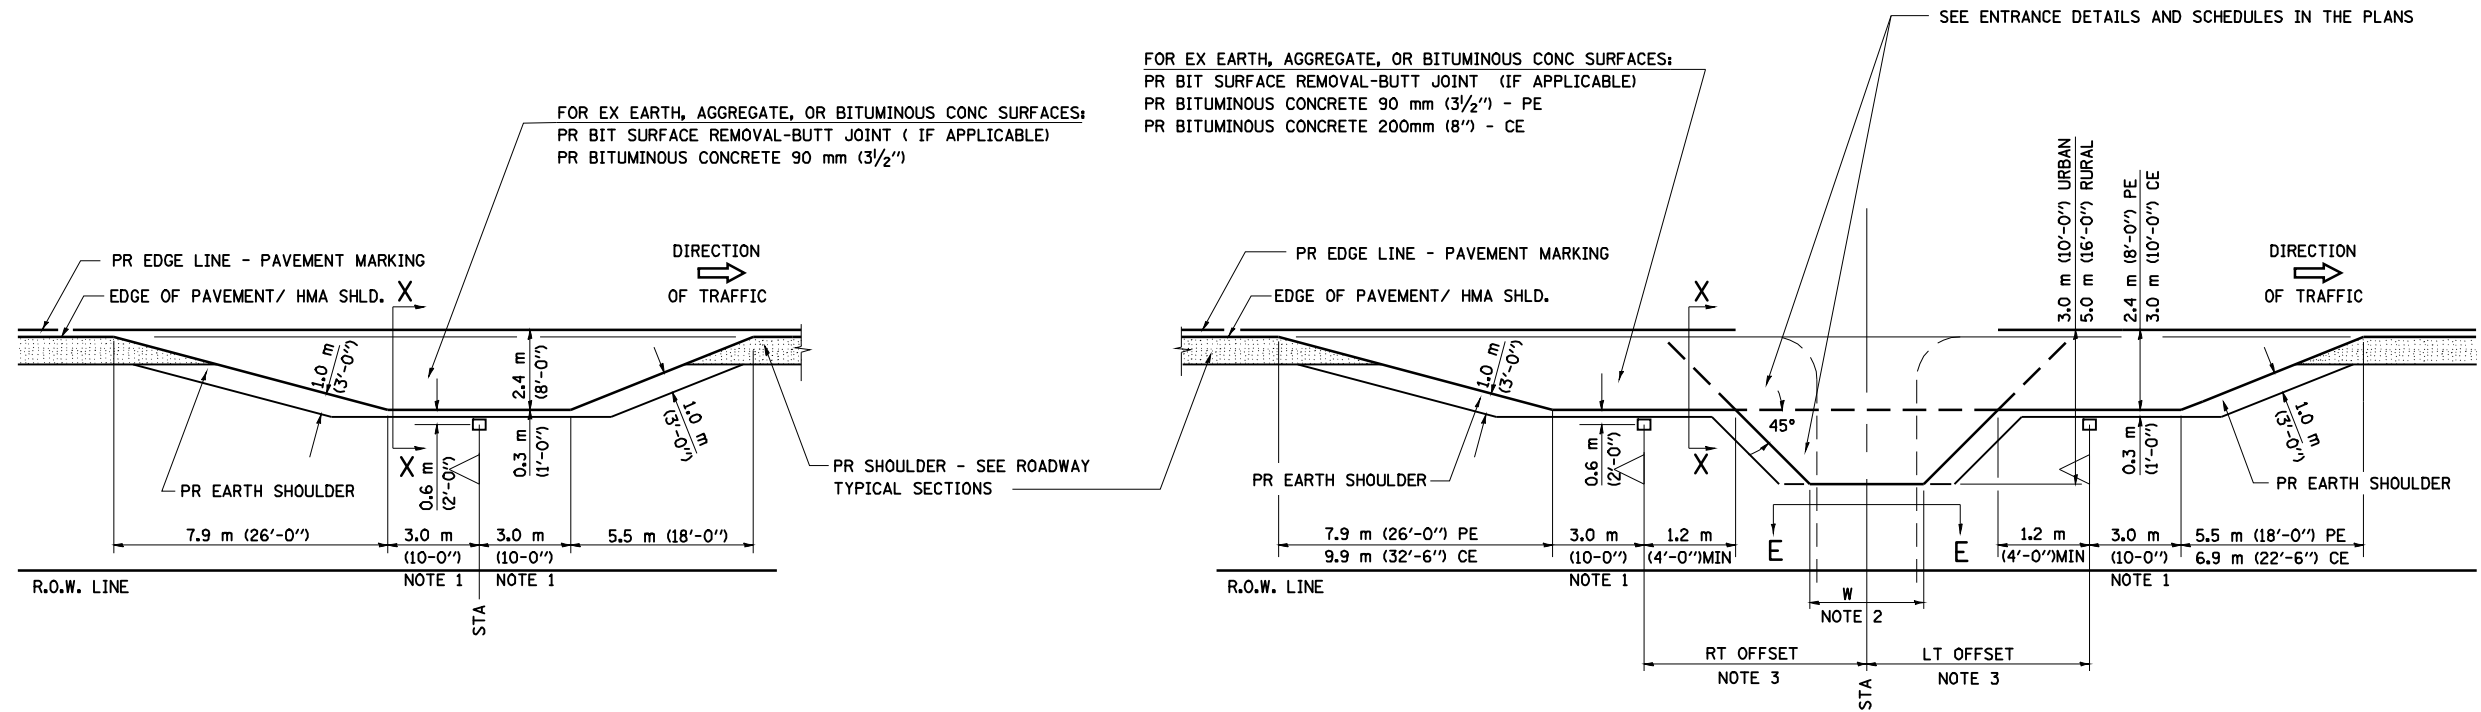


PLAN - MAILBOX TURNOUTS

PLAN - COMBINED MAILBOX TURNOUT WITH TRAILING OR LEADING ENTRANCE

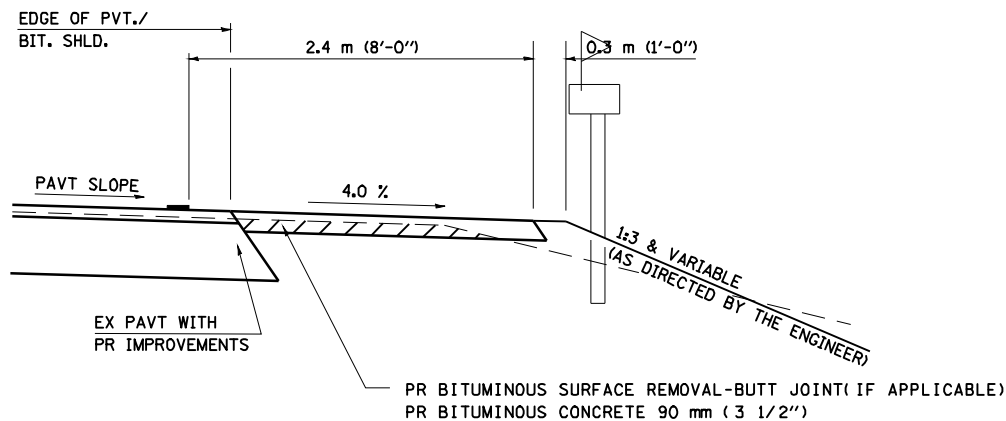

SECTION X-X THRU MAILBOX TURNOUT
ALSO APPLIES TO MAILBOX TURNOUTS COMBINED WITH
EX EARTH, AGGREGATE, OR BITUMINOUS PE & FE

(DETAIL APPLIES WHEN M.B. TURNOUT DOES NOT EXIST.
IF EXISTING, TREAT SAME AS ENTRANCE.)

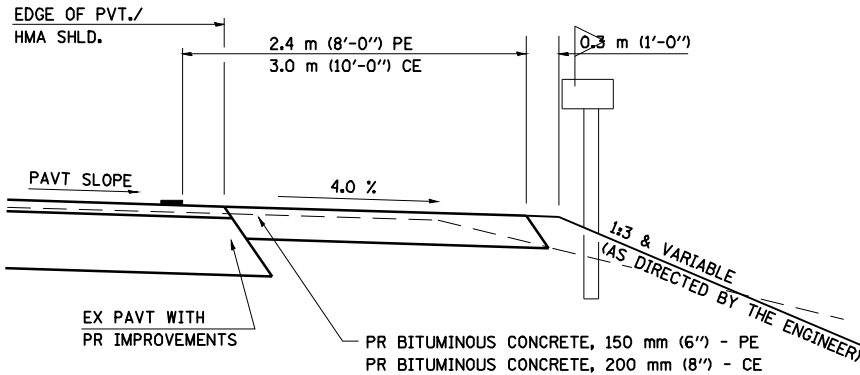

SECTION X-X THRU MAILBOX TURNOUT
COMBINED WITH EX BITUMINOUS CONC & PC CONC PE & CE

(DETAIL APPLIES WHEN M.B. TURNOUT DOES NOT EXIST.
IF EXISTING, TREAT SAME AS ENTRANCE.)

- NOTE 1 IF MORE THAN ONE MAILBOX IS PRESENT, DIMENSION FROM CENTER OF END MAILBOX.
- NOTE 2 FOR ENTRANCE LAYOUT DIMENSIONS AND SECTIONS A-A & E-E REFER TO THE SCHEDULES IN THE PLANS.
- NOTE 3 BOTH LT OR RT OFFSETS FOR MAILBOX SHOWN USE OFFSET DIMENSION PER SCHEDULE AND REFER TO LAYOUT SHOWN ON THE PLAN.

ALL DIMENSIONS ARE IN MILLIMETERS (INCHES)
UNLESS OTHERWISE SHOWN.

ENTRANCE IMPROVEMENT SCHEDULE FOR RURAL / URBAN "PPP" PROJECTS															
LOCATION	TYPE OF ENTRANCE	EX MATERIAL TYPE	WIDTH	RT OFFSET	LT OFFSET	LENGTH (FROM EDGE OF PVT/ HMA SHLD TO LIMITS OF IMPROVEMENT)	PR BIT. CONC. THICKNESS	HMA SURF. REM. - BUTT JOINT	P. C. C. SURF. REM. - BUTT JOINT	PREP OF BASE	AGG. BASE REPAIR	AGGREGATE BASE COURSE TY - B	BIT (P. C.)	AGG (P. C.)	INCIDENTAL HMA SURF.
(LT / RT) (STA) (+)	(FE / PE / CE / MB) (RURAL / URBAN)	(EARTH / AGG. / BIT. / P. C. C.)	FOOT	FOOT	FOOT	FOOT	INCH	SQ. YD.	SQ. YD.	SQ. YD.	TON	TON	TON	TON	TON
RT STA 375+23	FE / RURAL	EARTH	*												
LT STA 675+25.5	FE / RURAL	EARTH	*												
RT STA 383+46.5	FE / RURAL	EARTH	*												
LT STA 383+47	FE / RURAL	EARTH	*												
RT STA 393+49.08	SIDEROAD	HMA.	46			10	1 3/4"	79							8.2
LT STA 395+52.92	SIDEROAD	HMA.	47			10	1 3/4"	67							8.6
RT STA 396+01.93	SIDEROAD	HMA.	44			10	1 3/4"	68							8.2
RT STA 396+65	FE / RURAL	EARTH	*												
LT STA 396+75.5	FE / RURAL	EARTH	*												
RT STA 415+23.9	FE / RURAL	AGG.	*												
LT STA 415+34.8	FE / RURAL	AGG.	*												
RT STA 421+22	FE / RURAL	EARTH	*												
LT STA 421+53.5	SIDEROAD	HMA.	144			10	1 3/4"	166							19.2
LT STA 424+94	CE / RURAL	AGG.	24			15	8"					2.8			11.9
RT STA 426+16	FE / RURAL	EARTH	*												
LT STA 437+24	FE / RURAL	EARTH	*												
LT STA 439+70	PE & MB / RURAL	HMA.	50		26	8	3 1/2"	38							11
RT STA 439+78	FE / RURAL	EARTH	*												
LT STA 440+97.5	FE / RURAL	EARTH	*												
RT STA 441+43	FE / RURAL	EARTH	*												
LT STA 442+73.5	PE & MB / RURAL	AGG.	14	14.2		30	3 1/2"								17.4
LT STA 444+75.5	PE & MB / RURAL	AGG.	16			34	3 1/2"								10.2
RT STA 457+13.5	PE & MB / RURAL	AGG.	56	19	17	10	3 1/2"								16.9
RT STA 461+16	PE / RURAL	AGG.	20			15	3 1/2"					3.6			3.3
RT STA 466+07	FE / RURAL	EARTH	*												
RT STA 466+07.5	FE / RURAL	EARTH	*												
LT STA 469+12.5	FE / RURAL	EARTH	*												
RT STA 470+82.5	PE & MB / RURAL	AGG.	14	24		8 / 15	3 1/2"					2.8			11.3
RT STA 472+03	PE / RURAL	AGG.	16			15	3 1/2"					3.1			3
LT STA 474+89	SIDEROAD	HMA.	29			10		41							6.6
RT STA 474+93.5	FE / RURAL	AGG.	*												
RT STA 475+47.5	CE / RURAL	AGG.	24			15	8"					2.8			11.9
LT STA 483+62	FE / RURAL	EARTH	*												
RT STA 488+54	FE / RURAL	EARTH	*												
RT STA 490+63	PE & MB / RURAL	AGG.	24		56	15	3 1/2"					5.9			17.0
LT STA 490+67	FE / RURAL	AGG.	*												
RT STA 493+17.5	FE / RURAL	EARTH	*												
LT STA 507+97	CE / RURAL	AGG.	35			15	8"	17							24.9
LT STA 508+88	CE / RURAL	HMA.	31			15	1 3/4"	79							5.0
RT STA 509+43.5	FE / RURAL	EARTH	*												
LT STA 509+82	CE / RURAL	HMA.	35			15	1 3/4"	68							5.4
LT STA 511+50	CE / RURAL	AGG.	35			15	8"								25.2
RT STA 511+51.7	MB / RURAL	HMA.	24	2	2	8	3 1/2"								8.6
RT STA 512+46	CE / RURAL	P. C. C.	26			15	1 3/4"		55						4.5
LT STA 512+69	CE / RURAL	AGG.	35			15	8"								25.2
TOTAL =								623	55			21.0			263.5



• FIELD ENTRANCES SHOWN FOR INFORMATIONAL PURPOSES ONLY.
PROPOSED AGGREGATE SHOULDER, TYPE B TO CONTINUE
THROUGH FIELD ENTRANCES.

Benchmark: T.J.M. #102: Chisled "□" on north end of west headwall.
 ±21' Rt. Sta. 449+69, El. 645.08
 Existing Structure: S.N. 059-7004 built in 1957 is a single 10' x 4' R.C. box culvert with a culvert length of ±42'-1". Traffic to be maintained utilizing stage construction.


No salvage.

INDEX OF SHEETS


1. General Plan & Elevation
2. General Data
3. Staging Details
4. Temporary Concrete Barrier For Stage Construction
- 5-7. Culvert Details
8. Bar Splicer Details
9. Borings

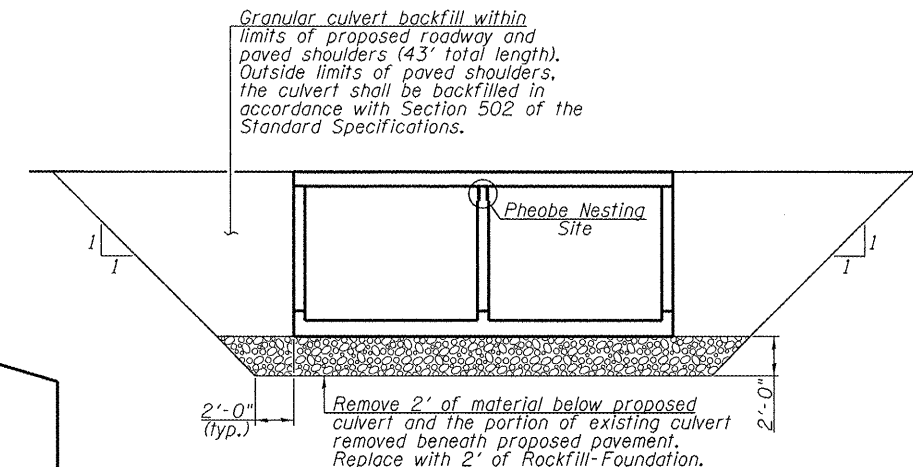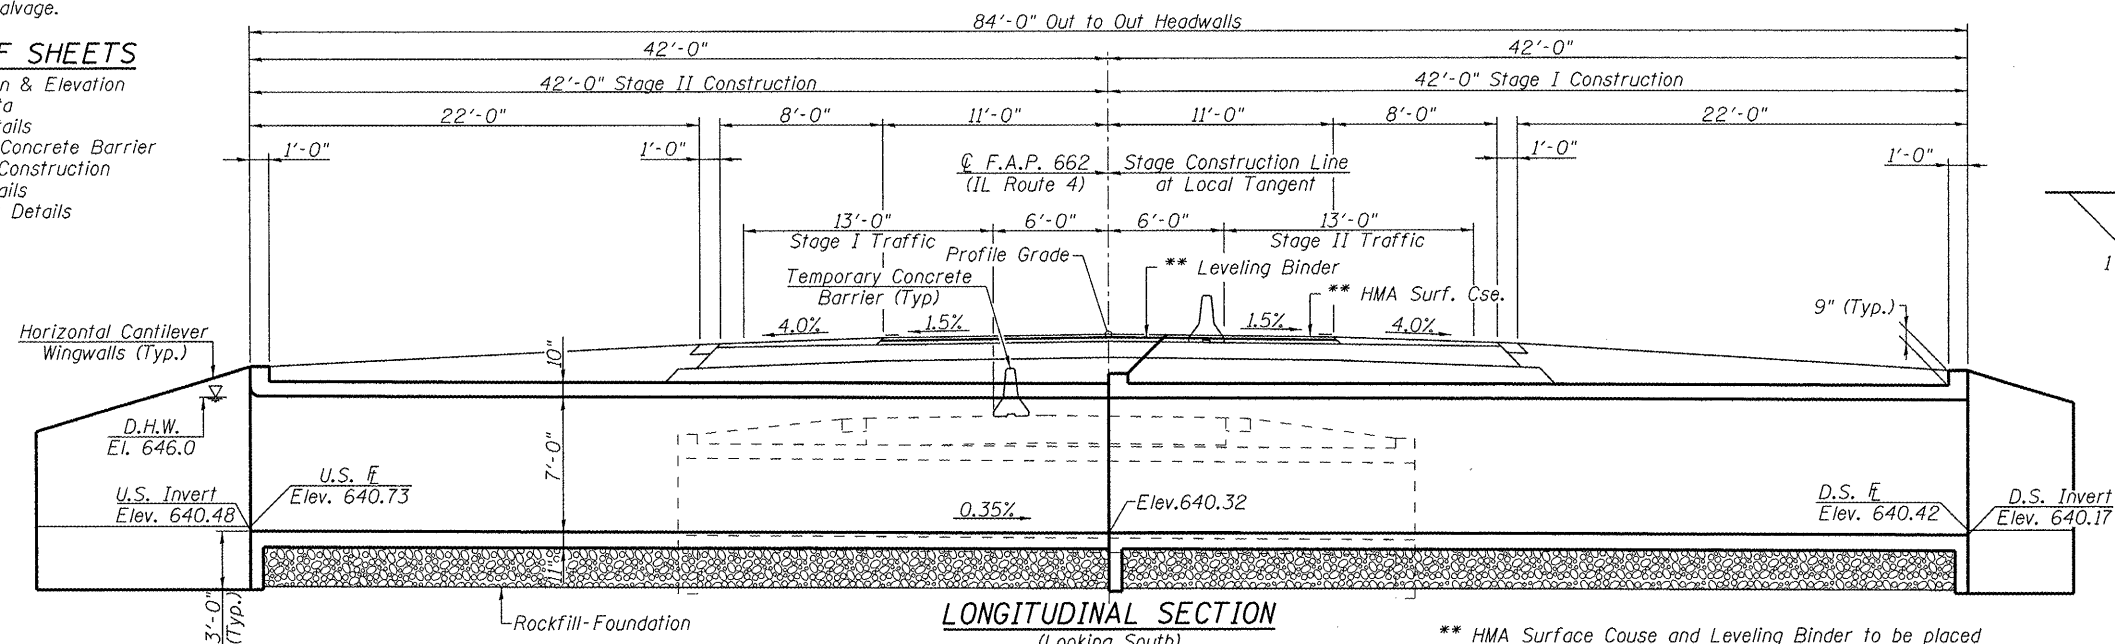

SECTION THRU BARREL

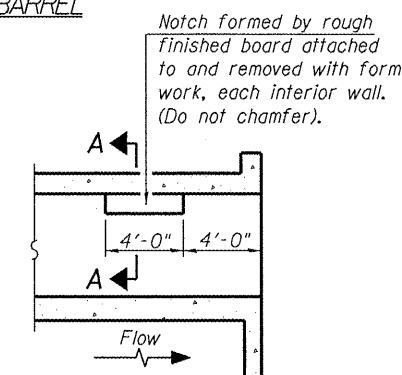


LONGITUDINAL SECTION

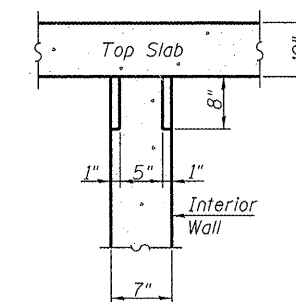

SECTION A-A

PHOEBE NESTING
SITE DETAILS
(Downstream End Only)

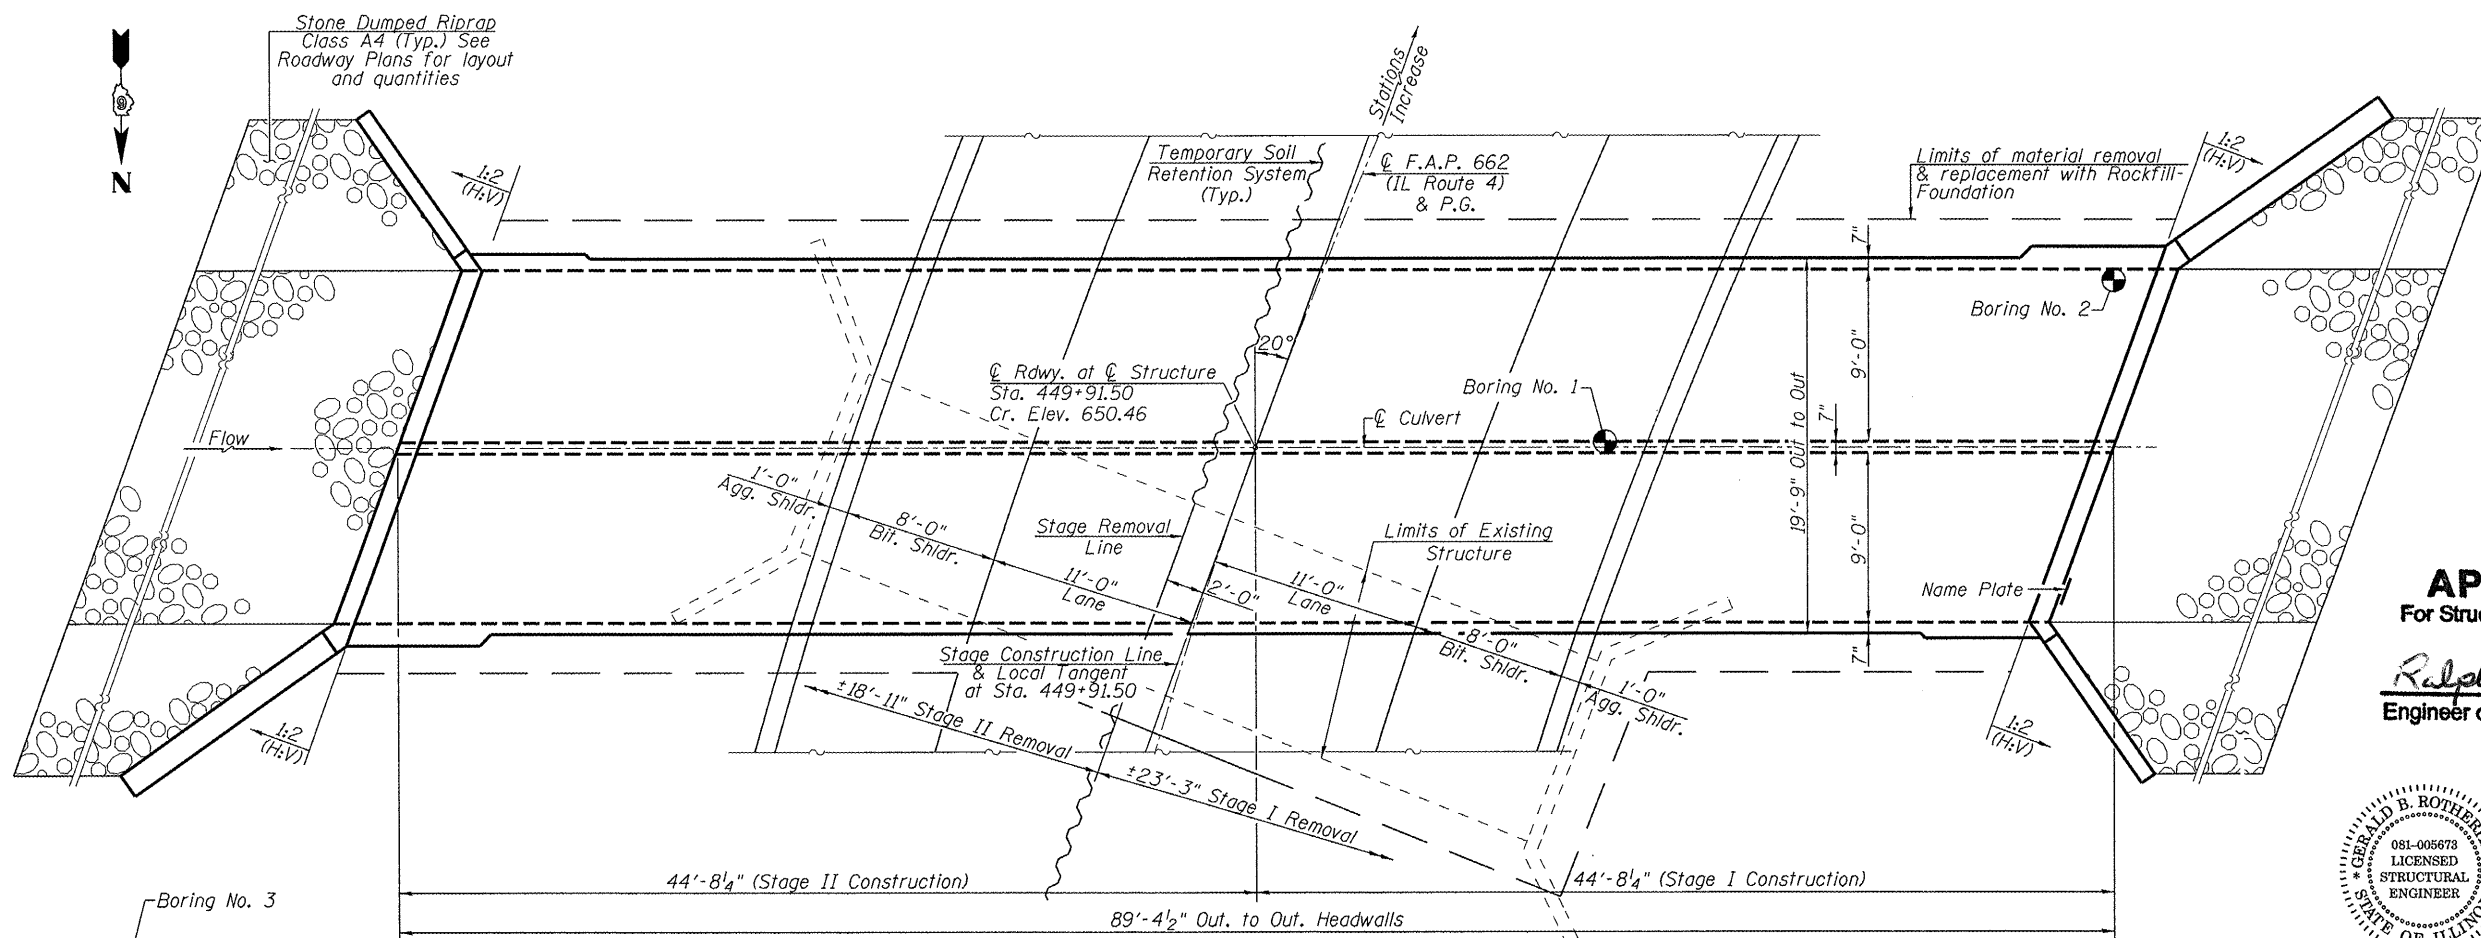

PLAN

EXIST. CURVE 53

PI STA. = 450+24.67
 Δ = 2° 07' 32" (RT)
 D = 0° 46' 32"
 R = 7386.61'
 T = 137.00'
 L = 273.97'
 E = 1.27'
 P.C. STA. = 448+87.67
 P.T. STA. = 451+61.64
 No Superelevation Required

APPROVED
For Structural Adequacy Only

Ralph E. Anderson
Engineer of Bridges & Structures
(TJD)




Allen Henderson
Date: 8/31/2009

GENERAL PLAN & ELEVATION
 F.A.P. ROUTE 662 (IL. ROUTE 4)
 SECTION (W-3,RS-11)
 MACOUPIN COUNTY
 STA. 449+91.50
 STRUCTURE NO. 059-7101




Allen Henderson & Associates, Inc.
 Civil and Structural Engineers Springfield, IL.
 62703 Phone: (217)544-8033 IL Design Firm
 No. 184-001907


SHEET NO. 1	F.A.P. RTE.	SECTION	COUNTY	TOTAL SHEETS	SHEET NO.
9 SHEETS	662	D(W-3,RS-11,CR)	MACOUPIN	102	64
CONTRACT NO. 72765					
FED. ROAD DIST. NO. ILLINOIS FED. AID PROJECT					

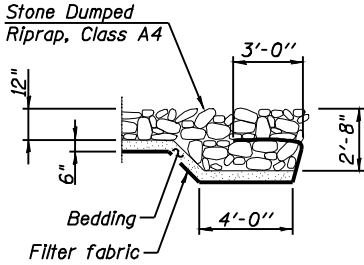

RIPRAP FLANK DETAIL

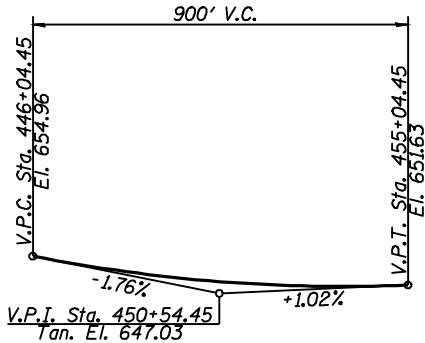


PROFILE GRADE
(Along C Rdwy.)

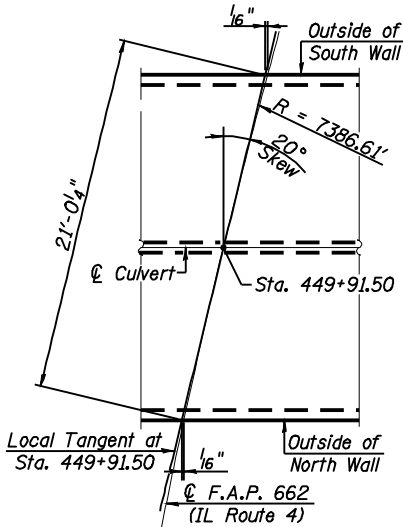

OFFSET SKETCH

STA. 449+91.50
BUILT 20 BY
STATE OF ILLINOIS
F.A.P. RTE. 662-SECTION D(W-3,RS-11)
LOADING HS20
STR. NO. 059-7101

NAME PLATE
(Standard 515001)

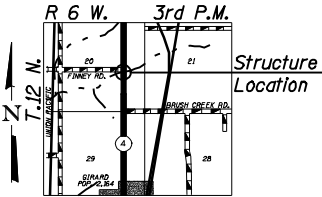

LOCATION SKETCH

GENERAL DATA
STRUCTURE NO. 059-7101

TOTAL BILL OF MATERIAL

Item	Unit	Quantity
Concrete Box Culverts	Cu. Yd.	182.3
Reinforcement Bars	Pound	41360
Granular Culvert Backfill	Cu. Yd.	234
Temporary Soil Retention System	Sq. Ft.	399
Name Plates	Each	1
Rockfill-Foundation	Ton	354
Bar Splacers	Each	101
Removal of Existing Structures	Each	1

WATERWAY INFORMATION

Drainage Area = 1.76 Sq. Mi.			Ex. Low Grade Elev. 646.18 ft. @ Sta. 450+00		Pr. Low Grade Elev. 649.95 ft. @ Sta. 452+00	
Flood	Freq. Yr.	Q C.F.S.	Opening Sq. Ft.	Natural H.W.E.	Head - ft.	Headwater El.
			Exist. Prop.	Exist. Prop.	Exist. Prop.	Exist. Prop.
Design	50	787	31.6 82.1	645.2 645.3	0.1 0.6	645.3 645.9
Base	100	919	31.6 98.6	645.9 646.1	0.4 0.5	646.3 647.2
Overtopping	-	-	-	-	-	-
Max. Calc.	500	1240	31.6 107.6	646.6 646.7	0.6 2.4	647.3 649.1

DESIGN SCOUR ELEVATION TABLE

Design Scour Elevation	D.S. Invert	U.S. Invert
	637.2	637.5

GENERAL NOTES

Reinforcement bars shall conform to the requirements of A.S.T.M. A 706, Grade 60. See Special Provisions.
For backfilling and embankment, see Special Provisions.
Cast in place concrete exposed edges shall be beveled 3/4".
Precast alternative is not allowed.
A distance of half the length of the wingwall but not less than six feet of the barrel shall be poured monolithically with wingwalls

LOADING HS20-44

Allow 50#/sq.ft. for future wearing surface

DESIGN SPECIFICATIONS

2002 A.A.S.H.T.O. Standard Specifications for Highway Bridges.

DESIGN STRESSES

FIELD UNITS




f'c = 3,500 psi
fy = 60,000 psi (reinforcement)




Allen Henderson & Associates, Inc.
Civil and Structural Engineers Springfield, IL.
62703 Phone: (217)544-8033 IL. Design Firm
No. 184-001907

SHEET NO. 2
9 SHEETS

F.A.P. RTE.	SECTION	COUNTY	TOTAL SHEETS	SHEET NO.
662	D(W-3,RS-11,CR)	MACOUPIN	102	65
CONTRACT NO. 72765				
FED. ROAD DIST. NO. ILLINOIS FED. AID PROJECT				

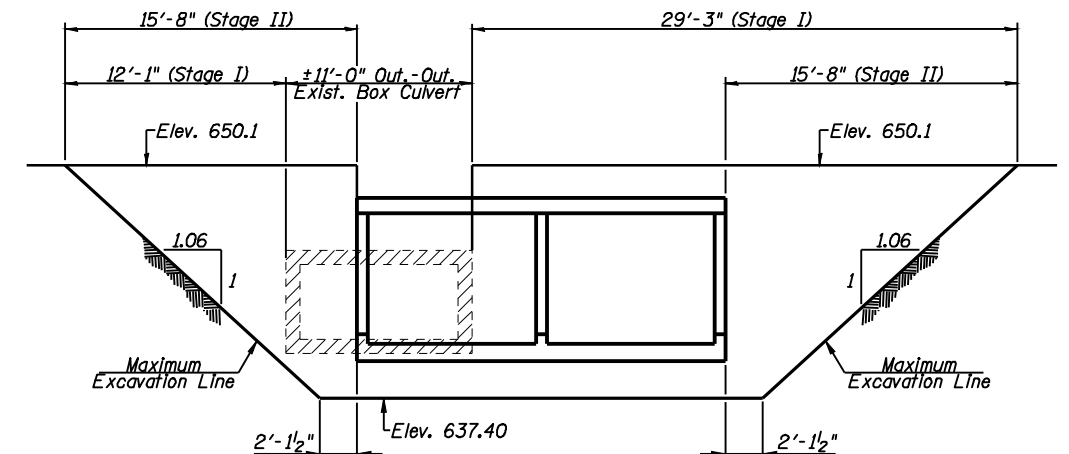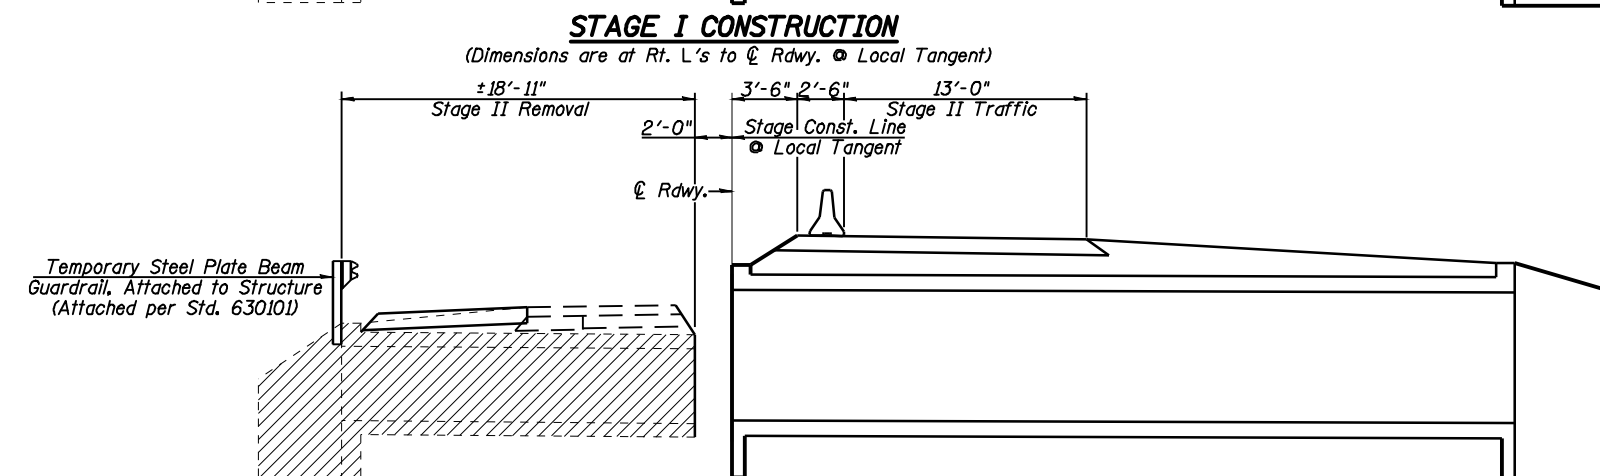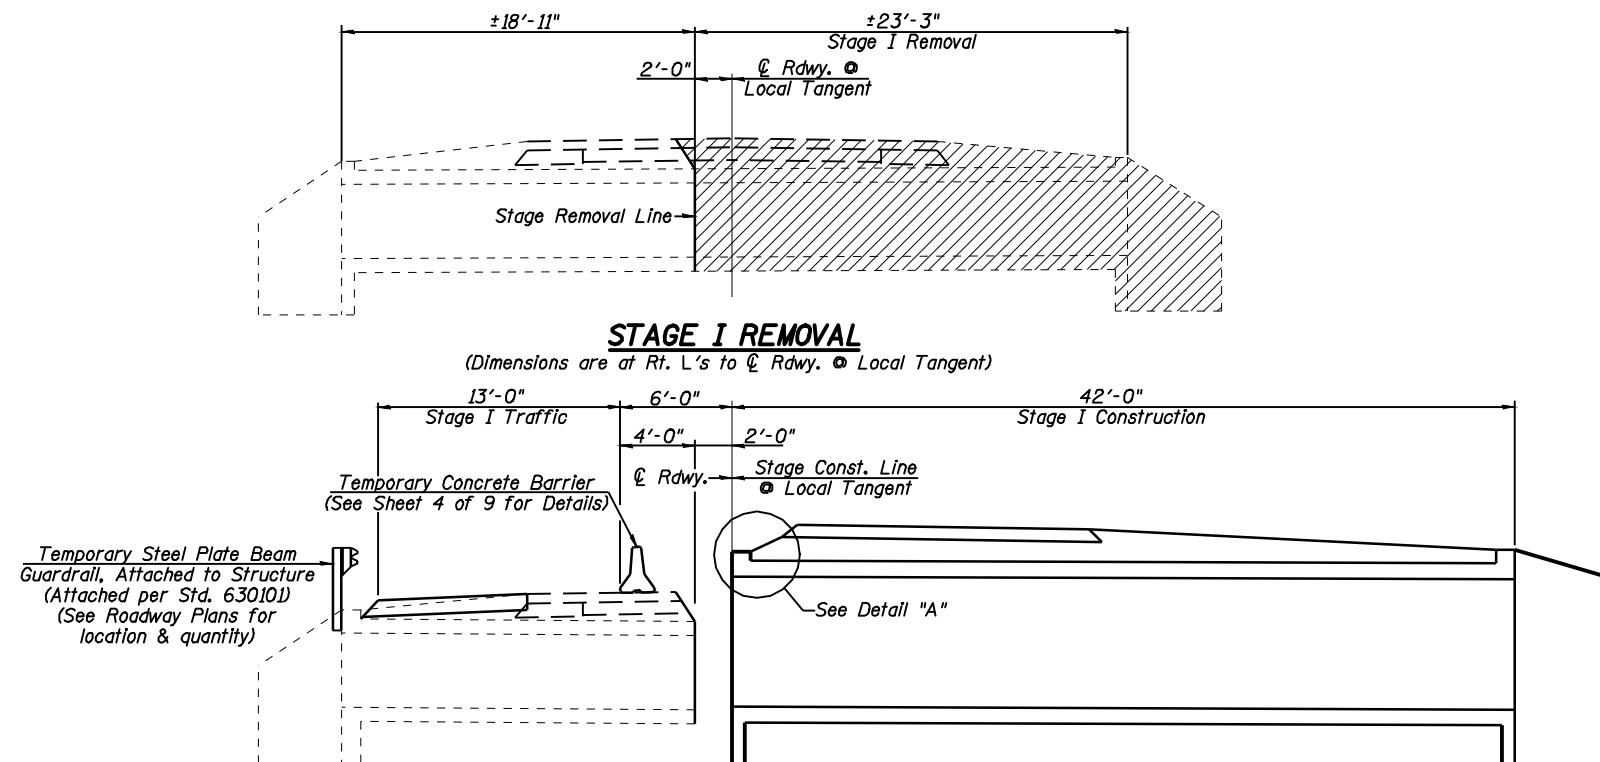

Notes: Hatched areas indicate "Removal of Existing Structures".
See Roadway Plans for quantity of Temporary Concrete Barrier.
All Elevations are looking South.

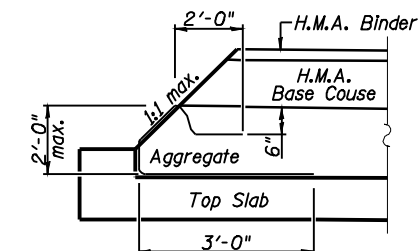

Geotextile shall be woven meeting the requirements of Article 1080.02 for ground stabilization. Cost included with Temporary Soil Retention System.

**STAGING DETAILS
STRUCTURE NO. 059-7101**




Allen Henderson & Associates, Inc.
Civil and Structural Engineers Springfield, IL.
62703 Phone: (217)544-8033 IL. Design Firm
No. 184-001907

SHEET NO. 3
9 SHEETS

F.A.P. RTE.	SECTION	COUNTY	TOTAL SHEETS	SHEET NO.
662	D(W-3,RS-11,CR)	MACOUPIN	102	66
CONTRACT NO. 72765				
FED. ROAD DIST. NO.	ILLINOIS	FED. AID PROJECT		

When "A" is 3'-6" or less, the temporary concrete barrier shall be anchored to the new slab according to Detail I or Detail II. No anchorage is required when "A" is greater than 3'-6".

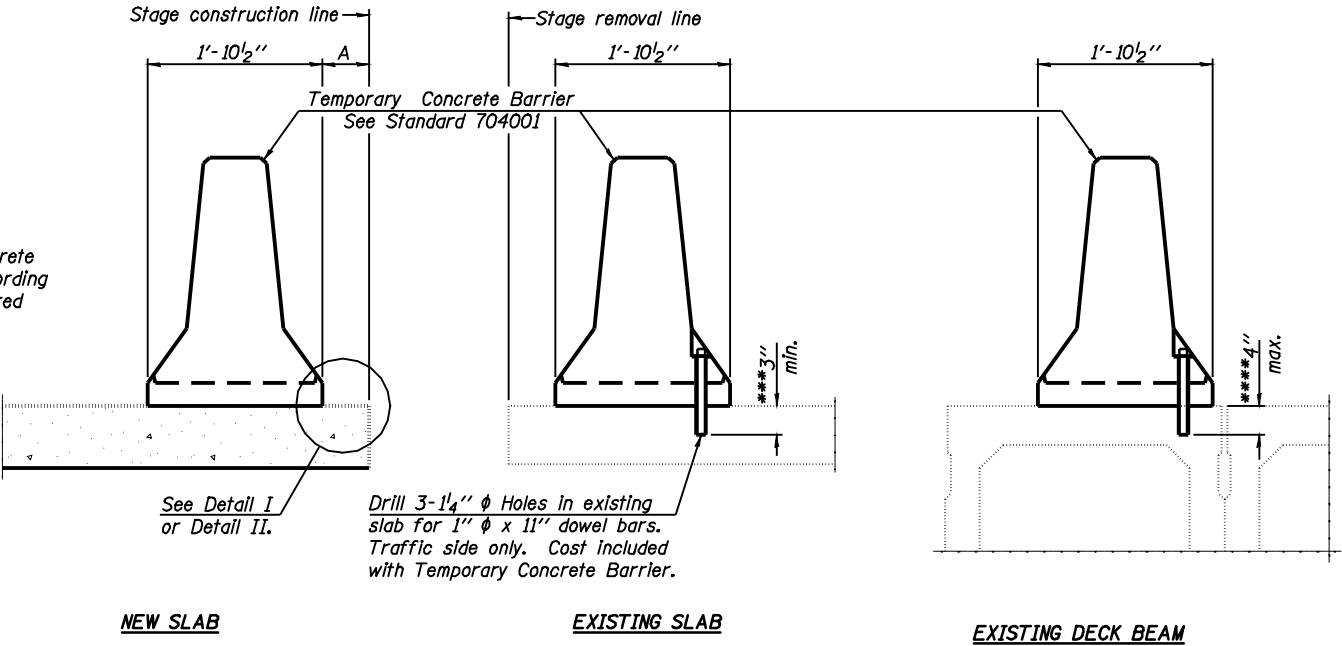

NOTES

Detail I - With Bar Splicer or Couplers:
Connect one (1) 1"x7"x10" steel $\bar{P}$ to the top layer of couplers with 2-5/8" ϕ bolts screwed to coupler at approximate $\bar{C}$ of each barrier panel.


Detail II - With Extended Reinforcement Bars:
Connect one (1) 1"x7"x10" steel $\bar{P}$ to the concrete slab or concrete wearing surface with 2-5/8" ϕ Expansion Anchors or cast in place Inserts spaced between the top layer of reinforcement at approximate $\bar{C}$ of each barrier panel.

Cost of anchorage is Included with Temporary Concrete Barrier. The 1" x 7" x 10" plate shall not be removed until stage II construction forms and all reinforcement bars are in place and the concrete is ready to be placed.


SECTIONS THRU SLAB OR DECK BEAM

*** Dimension shown is minimum required embedment into concrete. If hot-mix asphalt wearing surface is present, minimum embedment shall be in addition to wearing surface depth.


**** If existing deck beam is to remain in place after stage construction, embedment shall only be into wearing surface and not into existing deck beam concrete.

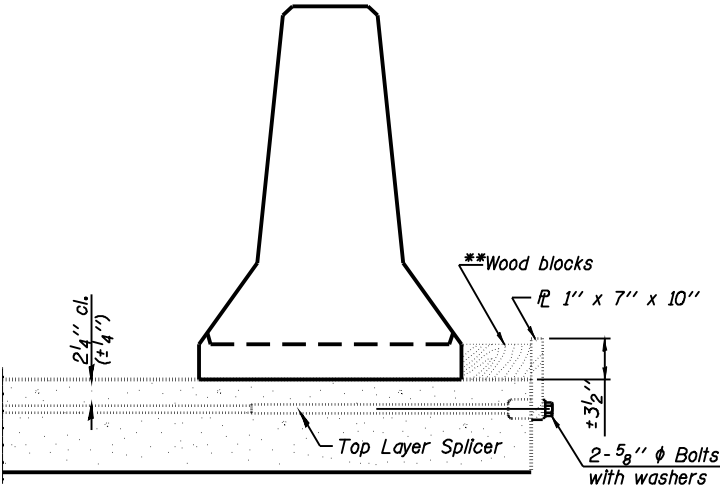

DETAIL I

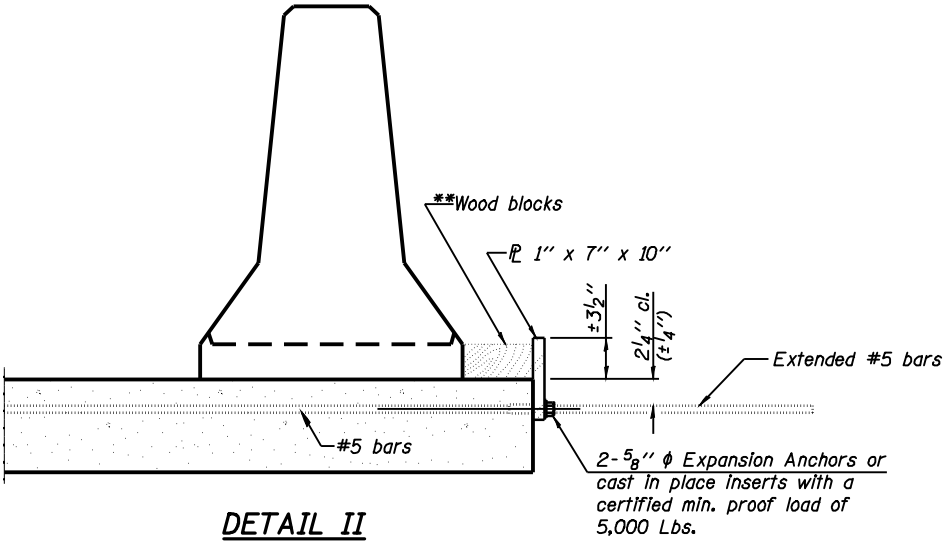

DETAIL II

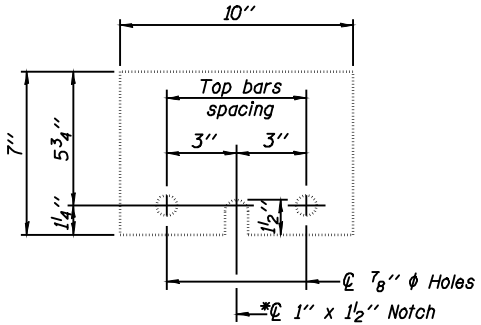


STEEL RETAINER $\bar{P}$ 1" x 7" x 10"
* Required only with Detail II


**Wood blocks may be omitted when required to provide minimum stage traffic lane width. When the wood blocks are omitted, the concrete barrier shall be in direct contact with the steel retainer plate.

**TEMPORARY CONCRETE BARRIER
FOR STAGE CONSTRUCTION
STRUCTURE NO. 059-7101**




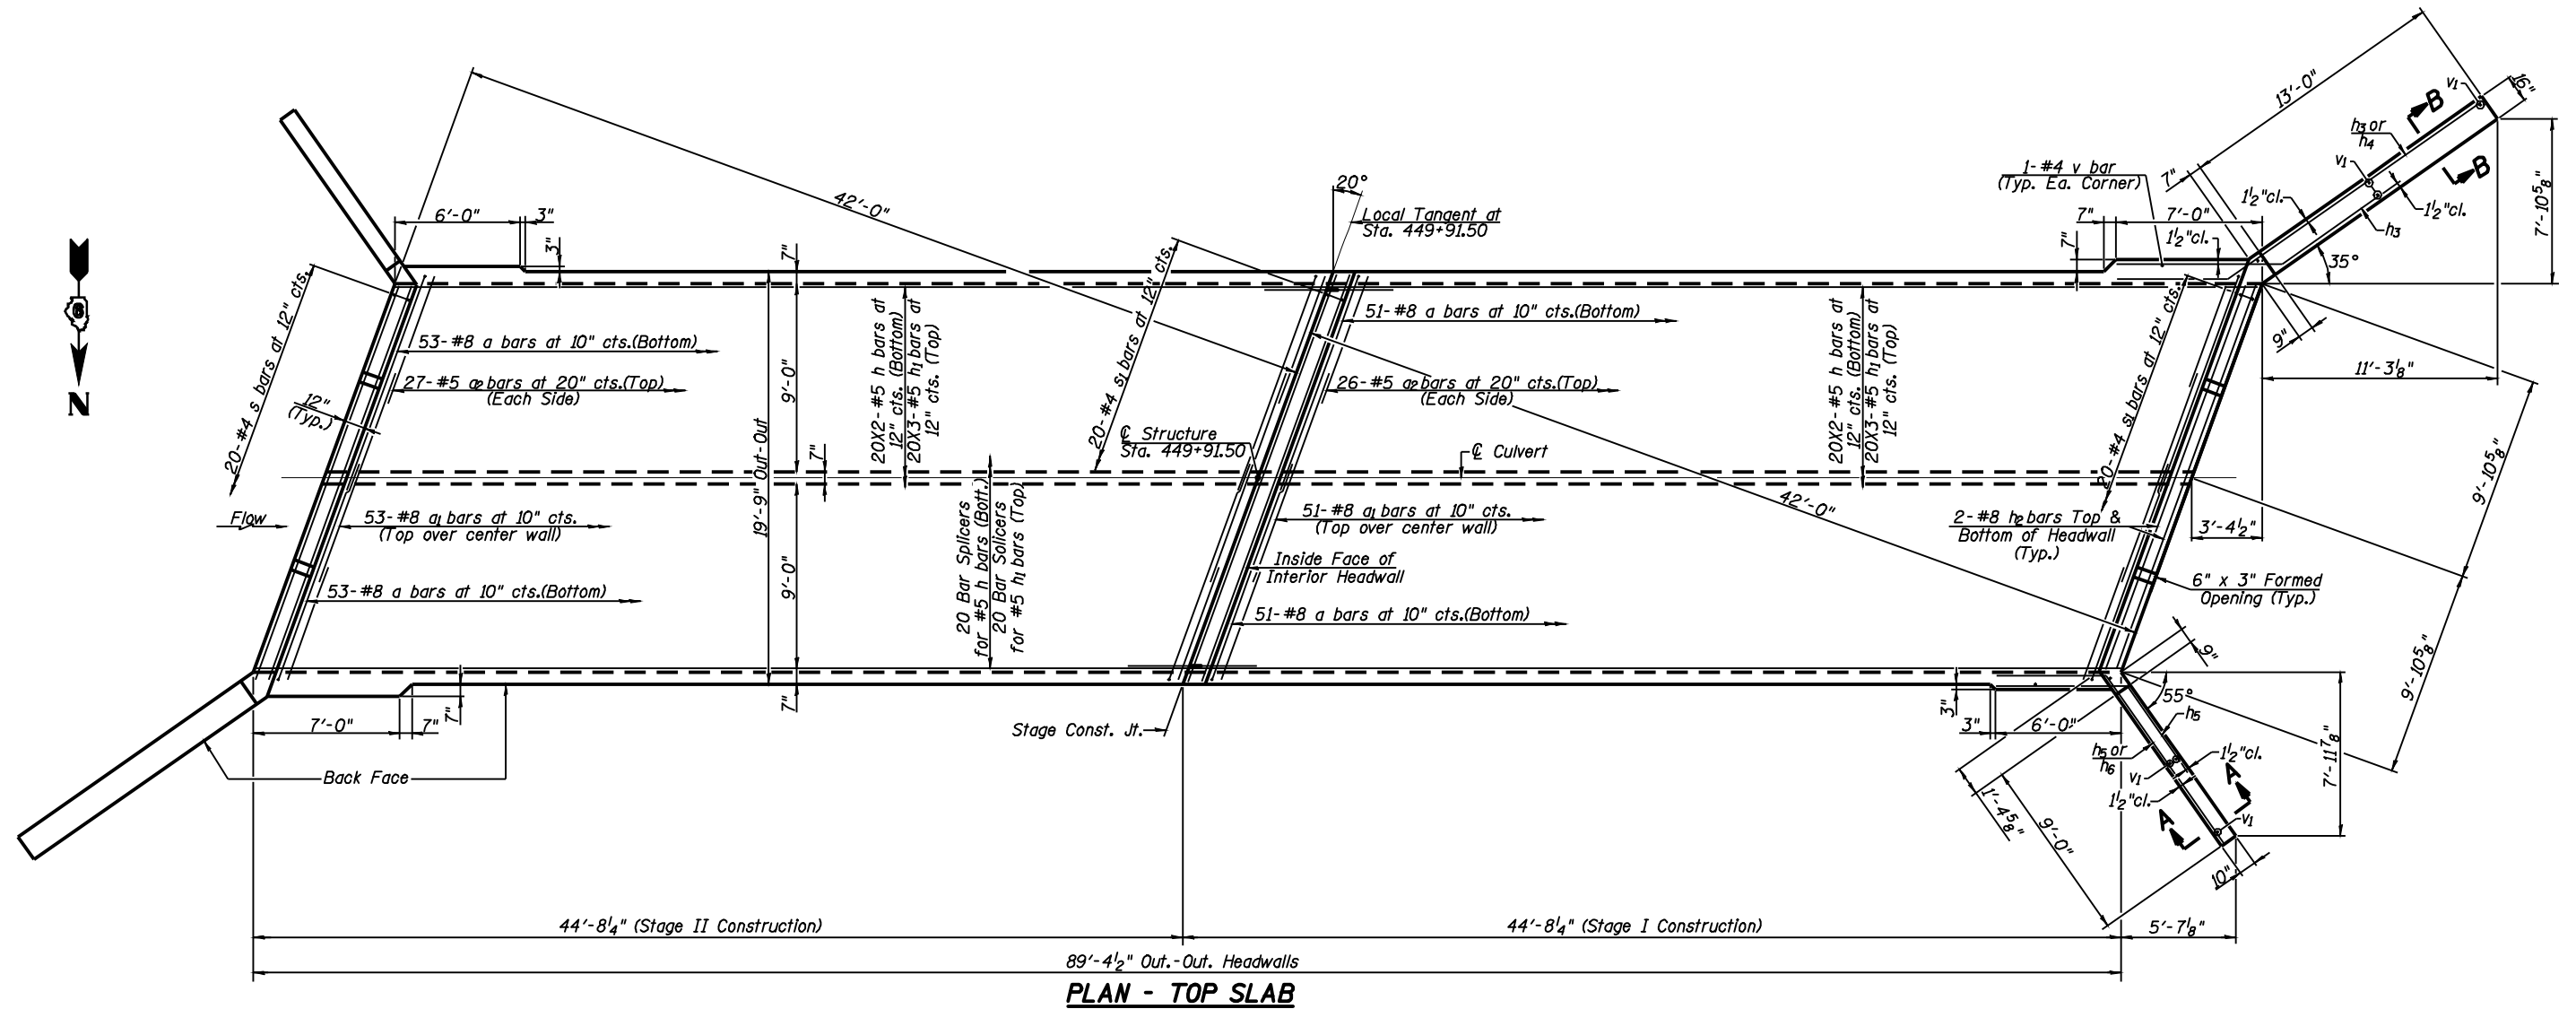

PLAN - TOP SLAB

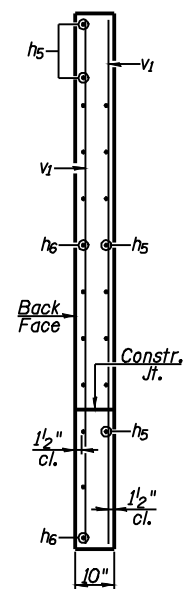

SECTION A-A

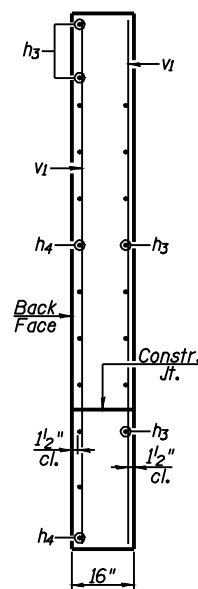

SECTION B-B

MIN. BAR LAPS

#5 bars = 1'-8"
#8 bars = 4'-6"

Bars indicated thus 20x2 #5 etc. indicates 20 lines of bars with 2 lengths per line.

A distance of half the length of the wingwall but not less than six feet of the barrel shall be poured monolithically with the wingwalls.


**CULVERT DETAILS
STRUCTURE NO. 059-7101**



Allen Henderson & Associates, Inc.
Civil and Structural Engineers Springfield, IL.
62703 Phone: (217)544-8033 IL. Design Firm
No. 184-001907

SHEET NO. 5
9 SHEETS

F.A.P. RTE.	SECTION	COUNTY	TOTAL SHEETS	SHEET NO.
662	D(W-3,RS-11,CR)	MACOUPIN	102	68
CONTRACT NO. 72765				
FED. ROAD DIST. NO.	ILLINOIS FED. AID PROJECT			

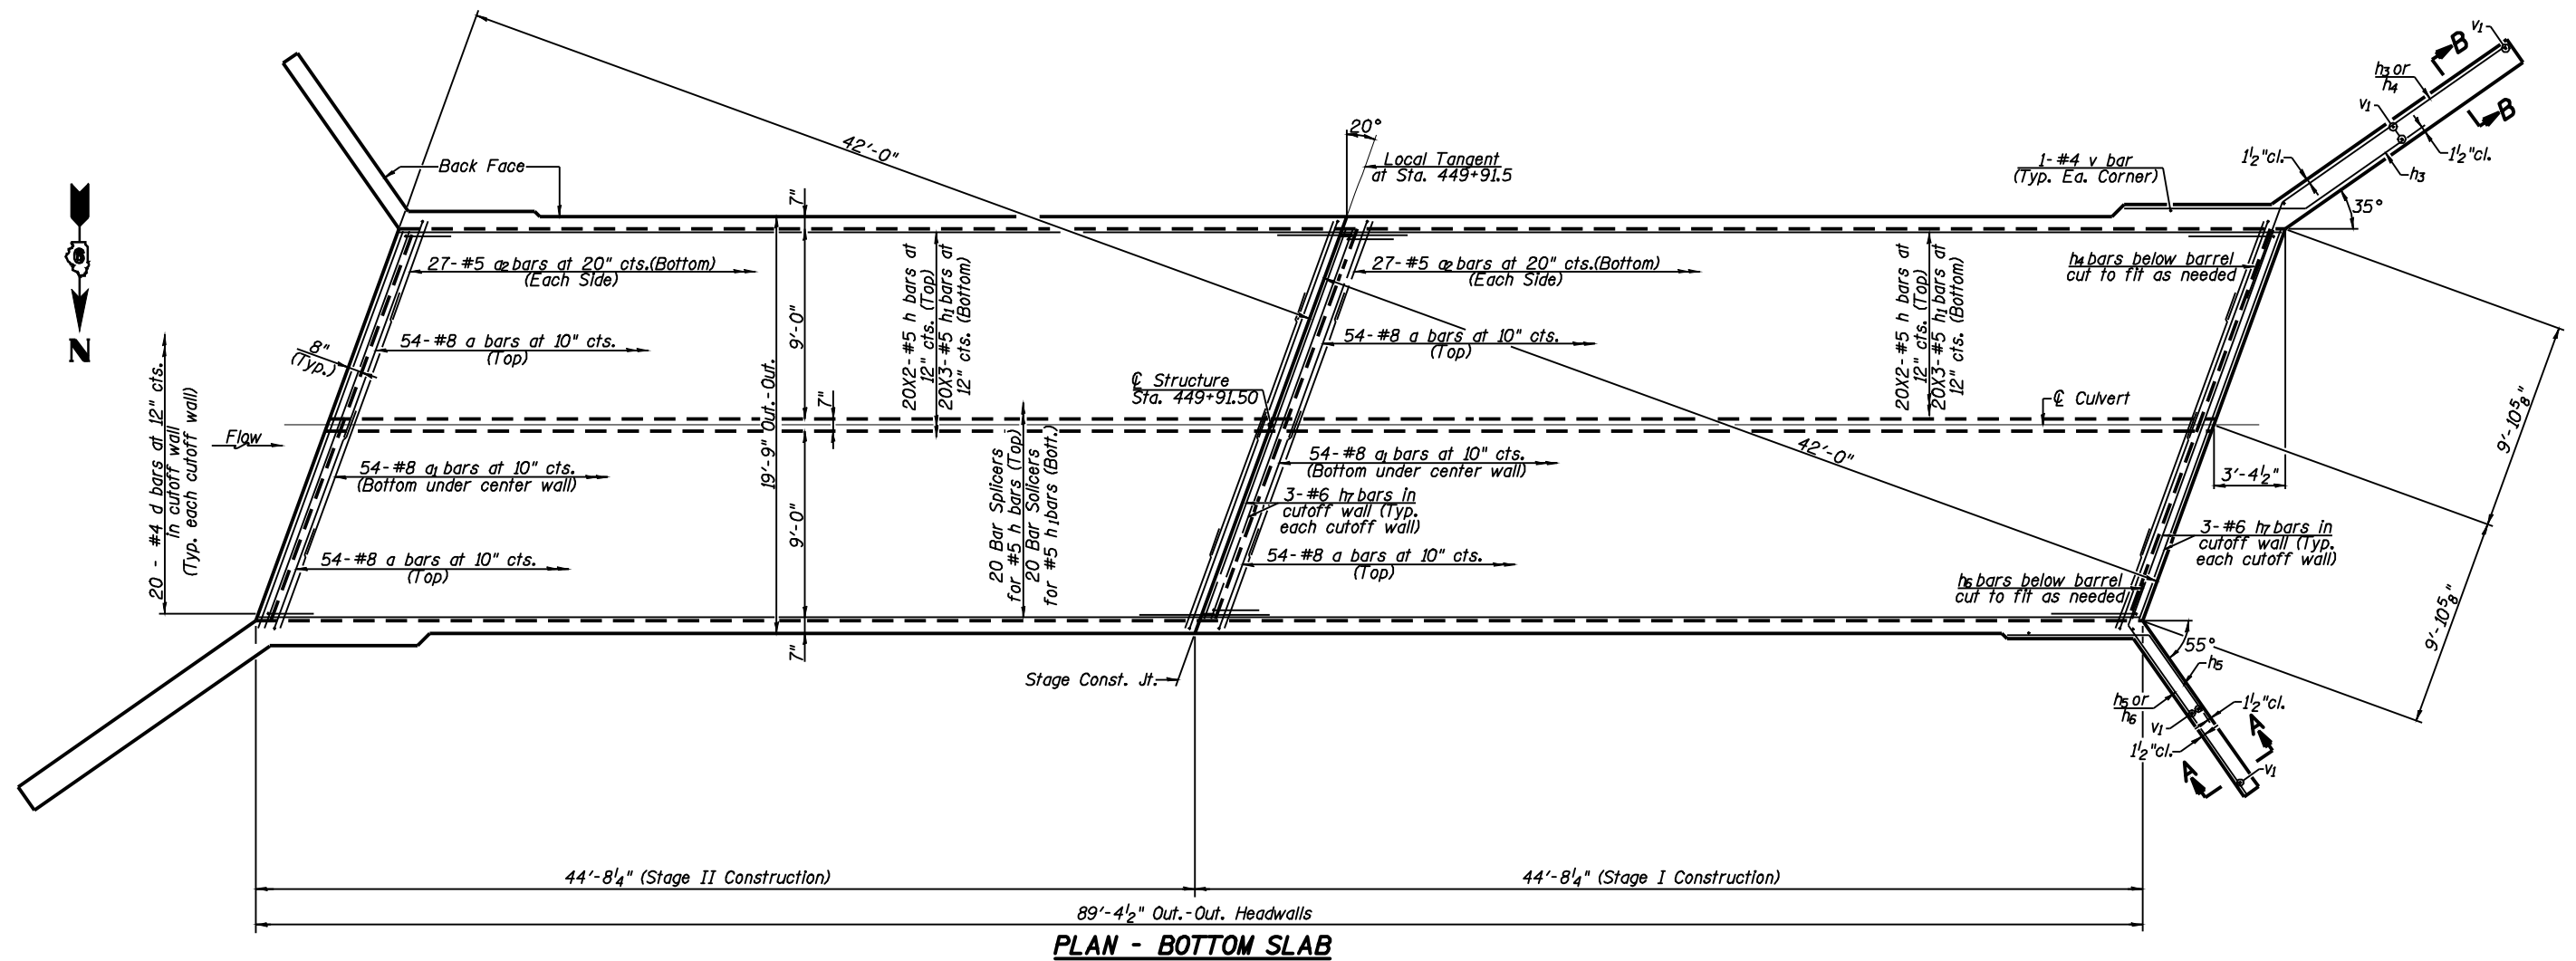

MIN. BAR LAPS

#5 bars = 1'-8"
#8 bars = 4'-6"

For Section A-A & B-B see Sheet 5 of 9.

Bars indicated thus 20 x 2 #5 etc. Indicates 20 lines of bars with 2 lengths per line.

A distance of half the length of the wingwall but not less than six feet of the barrel shall be poured monolithically with the wingwalls.


**CULVERT DETAILS
STRUCTURE NO. 059-7101**



Allen Henderson & Associates, Inc.
Civil and Structural Engineers Springfield, IL.
62703 Phone: (217)544-8033 IL. Design Firm
No. 184-001907

SHEET NO. 6
9 SHEETS

F.A.P. RTE.	SECTION	COUNTY	TOTAL SHEETS	SHEET NO.
662	D(W-3,RS-11,CR)	MACOUPIN	102	69
CONTRACT NO. 72765				
FED. ROAD DIST. NO.	ILLINOIS	FED. AID PROJECT		

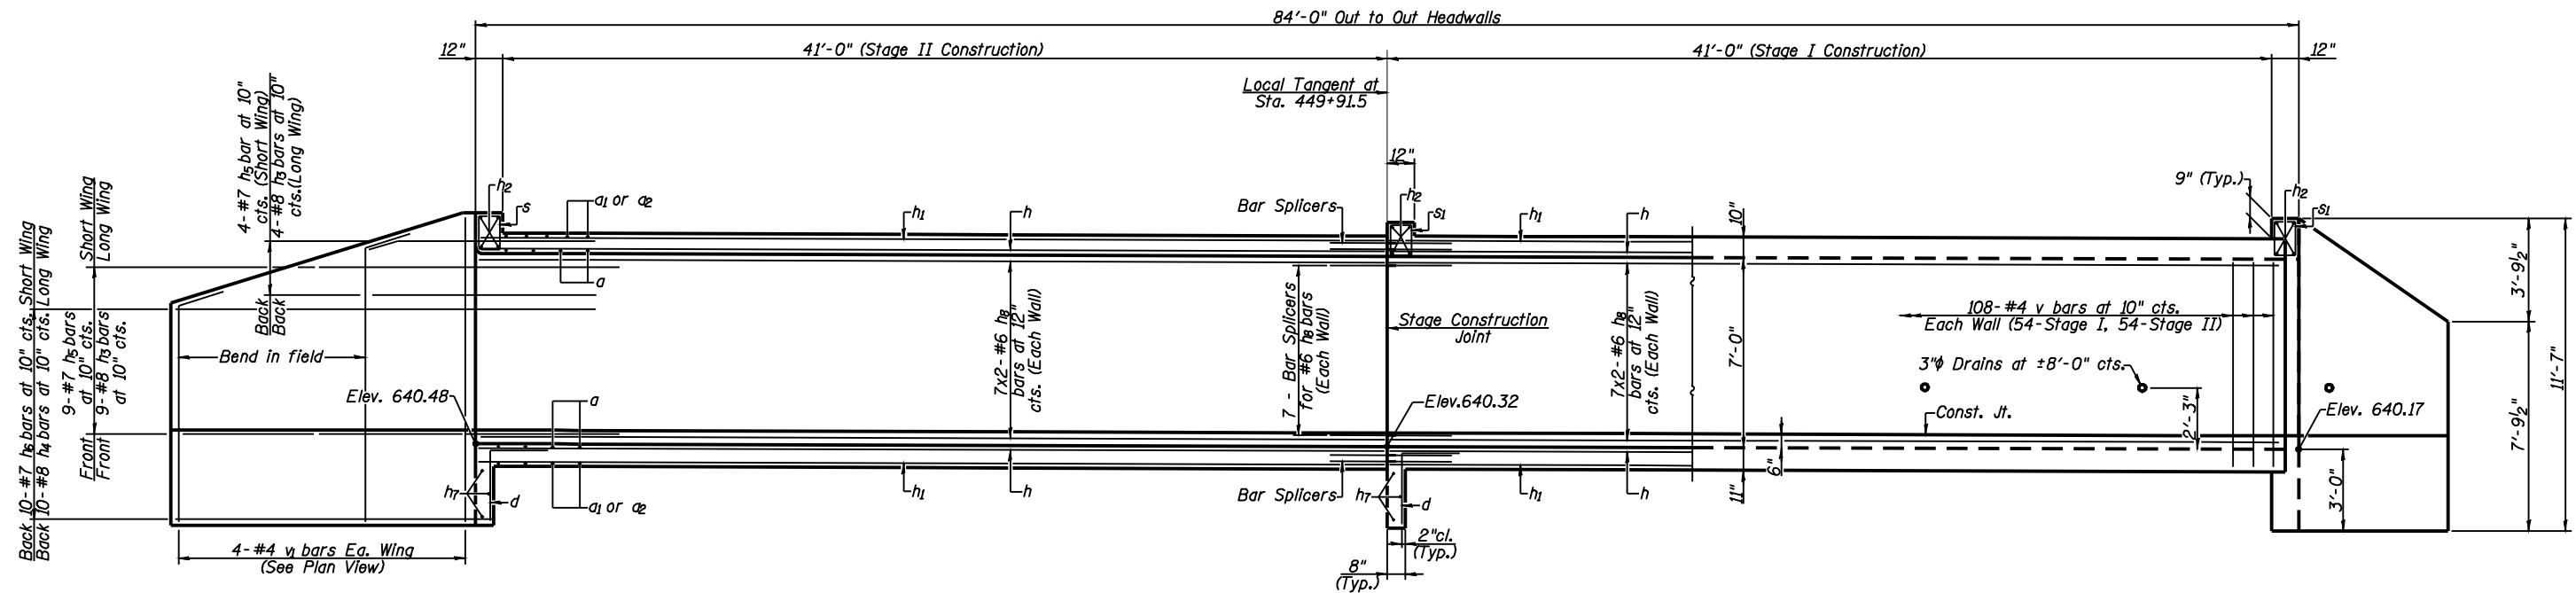


LONGITUDINAL SECTION

(Dimensions are at Rt. L's to C. Rdwy. at Local Tangent)
(Looking South)

MIN. BAR LAPS

#6 bars = 2'-0"

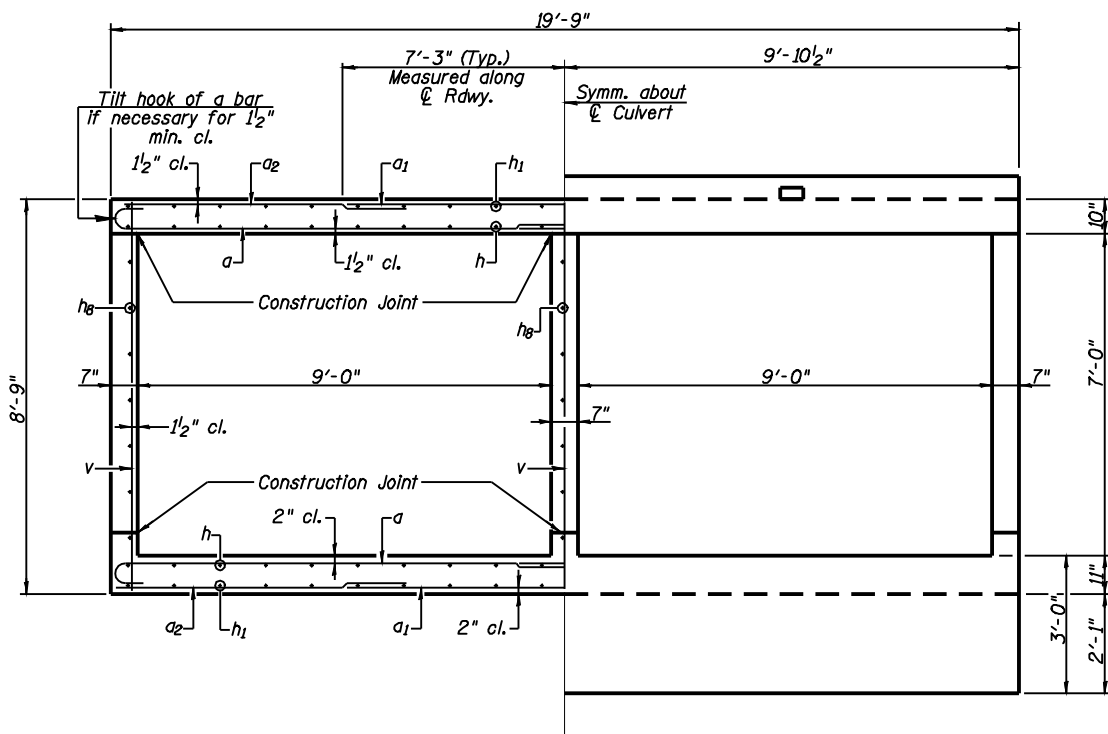


HALF SECTION THRU BARRELS


(Dimensions are at Rt. L's unless otherwise noted)

HALF END ELEVATION


(Dimensions are at Rt. L's unless otherwise noted)

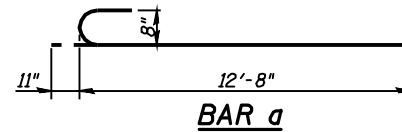


BAR a

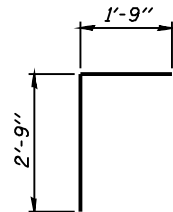


BAR d

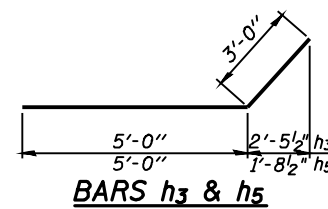


BARS h3 & h5

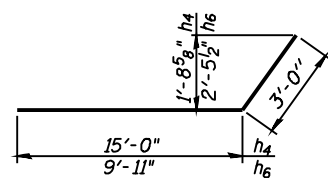


BARS h4 & h6

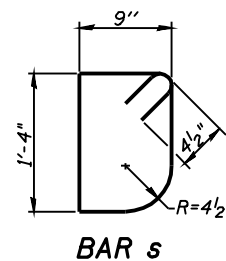


BAR s

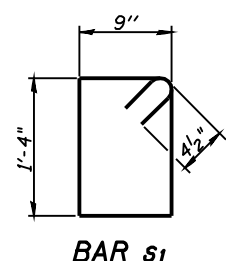

BAR s1

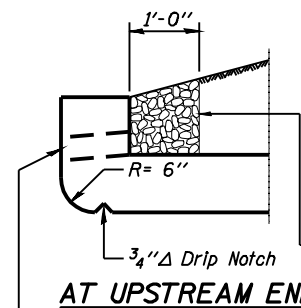

AT UPSTREAM END

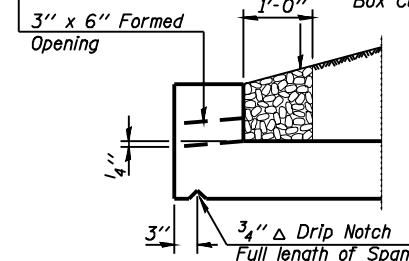

AT DOWNSTREAM END

DRAIN DETAIL

Coarse aggregate full length of both headwalls. To be placed by Grading Contractor. Cost included with Concrete Box Culverts.

BILL OF MATERIAL

Bar	No.	Size	Length	Shape
a	424	#8	13'-7"	C
a1	212	#8	14'-6"	—
a2	214	#5	5'-0"	—
d	60	#4	4'-6"	—
h	160	#5	23'-0"	—
h1	240	#5	16'-6"	—
h2	12	#8	20'-10"	—
h3	26	#8	8'-0"	—
h4	20	#8	18'-0"	—
h5	26	#7	8'-0"	—
h6	20	#7	12'-11"	—
h7	9	#6	20'-10"	—
h8	84	#6	23'-2"	—
s	20	#4	4'-9"	□
s1	40	#4	4'-11"	□
v	328	#4	8'-5"	—
v1	16	#4	11'-3"	—
Concrete Box Culverts			Cu. Yd.	182.3
Reinforcement Bars			Pound	41360

Bars indicated thus 7 x 2 - #6 etc. indicates 7 lines of bars with 2 lengths per line.

CULVERT DETAILS STRUCTURE NO. 059-7101



Allen Henderson & Associates, Inc.
Civil and Structural Engineers Springfield, IL.
62703 Phone: (217)544-8033 IL. Design Firm
No. 184-001907

SHEET NO. 7
9 SHEETS

F.A.P. RTE.	SECTION	COUNTY	TOTAL SHEETS	SHEET NO.
662	D(W-3,RS-11,CR)	MACOUPIN	102	70
CONTRACT NO. 72765				
FED. ROAD DIST. NO.	ILLINOIS	FED. AID PROJECT		

The diameter of this part is the same as the diameter of the bar spliced.


The diameter of this part is equal or larger than the diameter of bar spliced.

ROLLED THREAD DOWEL BAR



** ONE PIECE


Wire Connector

 

WELDED SECTIONS


BAR SPLICER ASSEMBLY ALTERNATIVES

**Heavy Hex Nuts conforming to ASTM A 563, Grade C, D or DH may be used.

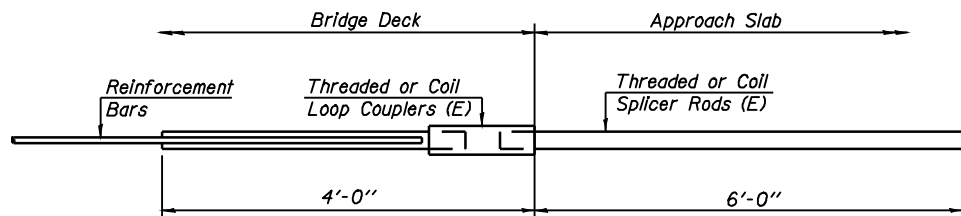


FOR INTEGRAL OR SEMI-INTEGRAL ABUTMENTS

Bar Splicer for #5 bar		
Min. Capacity =	23.0 kips - tension	
Min. Pull-out Strength =	12.3 kips - tension	
No. Required =		

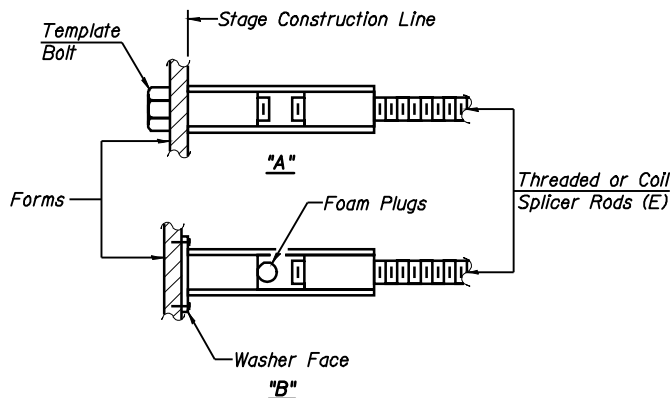

INSTALLATION AND SETTING METHODS

"A" : Set bar splicer assembly by means of a template bolt.
"B" : Set bar splicer assembly by nailing to wood forms or cementing to steel forms.
(E) : Indicates epoxy coating.

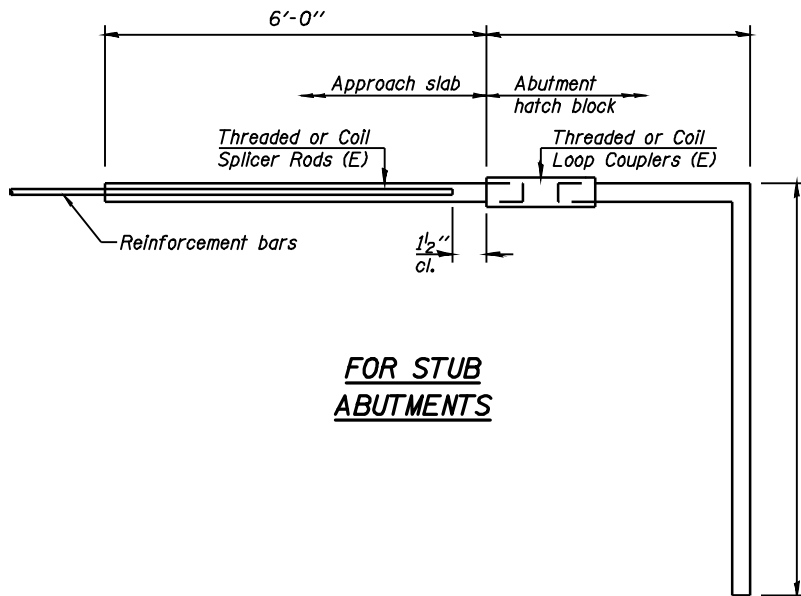

FOR STUB ABUTMENTS

Bar Splicer for #5 bar		
Min. Capacity =	23.0 kips - tension	
Min. Pull-out Strength =	12.3 kips - tension	
No. Required =		


NOTES

Bar splicer assemblies shall be of an approved type and shall develop in tension at least 125 percent of the yield strength of the lapped reinforcement bars.
Splicer rods shall be of minimum 60 ksi yield strength, threaded or coiled full length.
All reinforcement bars shall be lapped and tied to the splicer rods or dowel bars.
Bar splicer assemblies shall be epoxy coated according to the requirements for reinforcement bars.
Other systems of similar design may be submitted to the Engineer for approval. Approval shall be based on certified test results from an approved testing laboratory that the proposed bar splicer assembly satisfies the following requirements:

- ① Minimum Capacity (Tension in kips) = $1.25 \times f_y \times A_t$
- ② Minimum *Pull-out Strength (Tension in kips) = $0.66 \times f_y \times A_t$

Where f_y = Yield strength of lapped reinforcement bars in ksi.
 A_t = Tensile stress area of lapped reinforcement bars.
* = 28 day concrete

BAR SPLICER ASSEMBLIES			
Bar Size to be Spliced	Splicer Rod or Dowel Bar Length	Strength Requirements	
		Min. Capacity kips - tension	Min. Pull-Out Strength kips - tension
#4	1'-8"	14.7	7.9
#5	2'-2"	23.0	12.3
#6	2'-7"	33.1	17.4
#7	3'-5"	45.1	23.8
#8	4'-6"	58.9	31.3
#9	5'-9"	75.0	39.6
#10	7'-3"	95.0	50.3
#11	9'-0"	117.4	61.8

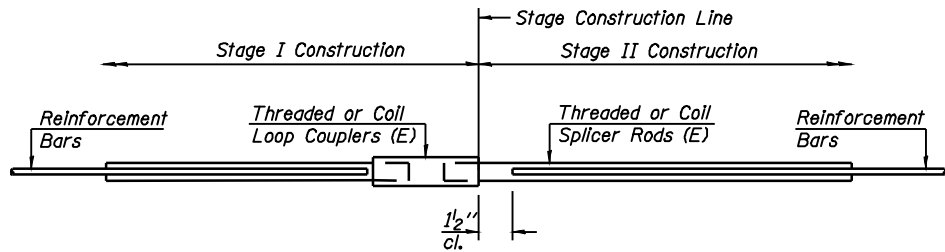

STANDARD

Bar Size	No. Assemblies Required	Location
#5	80	Top & Bott. Slab
#6	21	Walls

BAR SPLICER DETAILS STRUCTURE NO. 059-7101





Illinois Department
of Transportation
Division of Highways
Contract #

SOIL BORING LOG

Page 1 of 1

Date 5/22/09

ROUTE FAP 662 DESCRIPTION IL 4 Over Tributary of East Fork Otter Creek LOGGED BY M. Tappan

SECTION D(W-3,RS-11) LOCATION SE 1/4, SEC. 20, TWP. 12 N, RING. 6 W, 3 PM

COUNTY Macoupin DRILLING METHOD HSA HAMMER TYPE 140 lb Auto

STRUCT. NO. 059-7004 Ex Station 449+82	D E P T H S F T	B L O C K S Q u a r t z	U C S I S T	M O I S T U R E	Surface Water Elev. 841.8 ft Stream Bed Elev. 840.8 ft Groundwater Elev. 831.8 ft First Encounter 832.3 ft Upon Completion 832.3 ft After Hrs. Plugged ft	D E P T H S F T	B L O C K S Q u a r t z	U C S I S T	M O I S T U R E
BORING NO. 1 Station 449+82 Offset 72.0 ft RT Ground Surface Elev. 846.3 ft	(ft)	(in)	(ft)	(%)		(ft)	(in)	(ft)	(%)
Brown and Black SILTY CLAY (FI)	1				Gray Moist CLAY LOAM (FI) (continued)	1			
	2	0.7	21			5	3.3	14	
	3					6			
641.88	0					2			
SILTY CLAY	1	0.4	25			4	2.5	17	
Gray Very Moist	1	B				5	R		
	2								
Very Dark Gray Very Moist	0								
	1	0.4	31						
	2	G							
	1					2			
Black Moist	2	0.6	27		Olive Brown and Gray Moist Clay Loam (FI)	6	3.9	15	
	2	R				8	B		
	0								
Very Dark Gray Very Moist	0	0.2	23						
	1	R							
	0								
Gray SAND	0				Light Blue Gray Moist Clayey SHALE	2			
Dirty Fine	0								
Free Water	1				Boring Completed				
	0				Refer Elevation to BM TJMM102=645.1 ft				
Medium to Coarse with Some Fleck Gravel	2				Refer Station to BM TJMM102 = 648+82.21 ft RT Increase to South				
	3								
Gray Moist CLAY LOAM (FI)	1								
	4	4.3	12						
	5	B							

The Unconfined Compressive Strength (UCS) Failure Mode is indicated by (B-Bulge, S-Shear, P-Penetrometer, E-Estimated)
Abbreviations W.O.H. - Sampler Advanced By Weight of Hammer, W.O.P. - Advanced by Weight of Pipe, B.S. - Before Sealing
The SPT (N value) is the sum of the last two blow values in each sampling zone (ASTM D 1586, from 157 (Rev. 8-98))



Illinois Department
of Transportation
Division of Highways
Contract #

SOIL BORING LOG

Page 1 of 1

Date 5/22/09

ROUTE FAP 662 DESCRIPTION IL 4 Over Tributary of East Fork Otter Creek LOGGED BY M. Tappan

SECTION D(W-3,RS-11) LOCATION SE 1/4, SEC. 20, TWP. 12 N, RING. 6 W, 3 PM

COUNTY Macoupin DRILLING METHOD HSA HAMMER TYPE 140 lb Auto

STRUCT. NO. 059-7004 Ex Station 449+82	D E P T H S F T	B L O C K S Q u a r t z	U C S I S T	M O I S T U R E	Surface Water Elev. 841.8 ft Stream Bed Elev. 840.8 ft Groundwater Elev. 831.8 ft First Encounter No Encounter ft Upon Completion 832.3 ft After Hrs. Plugged ft	D E P T H S F T	B L O C K S Q u a r t z	U C S I S T	M O I S T U R E
BORING NO. 2 Station 450+15 Offset 39.0 ft RT Ground Surface Elev. 843.0 ft	(ft)	(in)	(ft)	(%)		(ft)	(in)	(ft)	(%)
Gray Very Moist SILTY CLAY LOAM	1					1			
	2	0.1	25			5	3.3	14	
	3					6			
641.88	0					2			
Very Moist SILTY CLAY	1	0.4	25			4	2.5	17	
Dark Gray	1	B				5	R		
	2								
Black	0								
	1	0.6	25						
	2	B							
	1					2			
Dark Gray	2	0.0	25			6	3.9	15	
	2	H				8	B		
	0								
Olive Brown and Gray Moist SILTY CLAY	2	2.6	18						
	4	8.10							
Gray Moist SAND LOAM	1	0.3	11						
	1	B							
Boring Completed									

The Unconfined Compressive Strength (UCS) Failure Mode is indicated by (B-Bulge, S-Shear, P-Penetrometer, E-Estimated)
Abbreviations W.O.H. - Sampler Advanced By Weight of Hammer, W.O.P. - Advanced by Weight of Pipe, B.S. - Before Sealing
The SPT (N value) is the sum of the last two blow values in each sampling zone (ASTM D 1586, from 157 (Rev. 8-98))



Illinois Department
of Transportation
Division of Highways
Contract #

SOIL BORING LOG

Page 1 of 1

Date 5/22/09

ROUTE FAP 662 DESCRIPTION IL 4 Over Tributary of East Fork Otter Creek LOGGED BY M. Tappan

SECTION D(W-3,RS-11) LOCATION SE 1/4, SEC. 20, TWP. 12 N, RING. 6 W, 3 PM

COUNTY Macoupin DRILLING METHOD HSA HAMMER TYPE 140 lb Auto

STRUCT. NO. 059-7004 Ex Station 449+82	D E P T H S F T	B L O C K S Q u a r t z	U C S I S T	M O I S T U R E	Surface Water Elev. 841.8 ft Stream Bed Elev. 840.8 ft Groundwater Elev. 831.8 ft First Encounter 835.8 ft Upon Completion 835.8 ft After Hrs. Plugged ft	D E P T H S F T	B L O C K S Q u a r t z	U C S I S T	M O I S T U R E
BORING NO. 3 Station 449+85 Offset 55.0 ft LT Ground Surface Elev. 844.6 ft	(ft)	(in)	(ft)	(%)		(ft)	(in)	(ft)	(%)
SILTY CLAY	0								
Very Dark Gray Moist	2	1.3	24						
	2	B							
	0								
Black Moist	1	1.0	25						
	2	B							
	0								
Gray Moist	2	0.9	23						
	2	B							
	0								
Gray Very Moist Free Water	0	0.1	23						
	0	H							
	0								
Gray Moist LOAM	0	0.0	24						
	0	H							
	0								
Gray Moist CLAY LOAM (FI)	1								
	2	1.1	13						
	4	B							
Boring Completed									

The Unconfined Compressive Strength (UCS) Failure Mode is indicated by (B-Bulge, S-Shear, P-Penetrometer, E-Estimated)
Abbreviations W.O.H. - Sampler Advanced By Weight of Hammer, W.O.P. - Advanced by Weight of Pipe, B.S. - Before Sealing
The SPT (N value) is the sum of the last two blow values in each sampling zone (ASTM D 1586, from 157 (Rev. 8-98))

BORINGS
STRUCTURE NO. 059-7101




Allen Henderson & Associates, Inc.
Civil and Structural Engineers Springfield, IL.
62703 Phone: (217)544-8033 IL Design Firm
No. 184-001907

SHEET NO. 9
9 SHEETS

F.A.P. RTE.	SECTION	COUNTY	TOTAL SHEETS	SHEET NO.
662	D(W-3,RS-11,CR)	MACOUPIN	102	72
CONTRACT NO. 72765				
FED. ROAD DIST. NO.	ILLINOIS FED. AID PROJECT			

FINAL	SURVEYED	BY	DATE
SURVEY	PLOTTED		
NOTE BOOK	TEMPLATE		
NO.	AREAS CHECKED		


ORIGINAL	SURVEYED	BY	DATE
SURVEY	PLOTTED		
NOTE BOOK	TEMPLATE		
NO.	AREAS CHECKED		

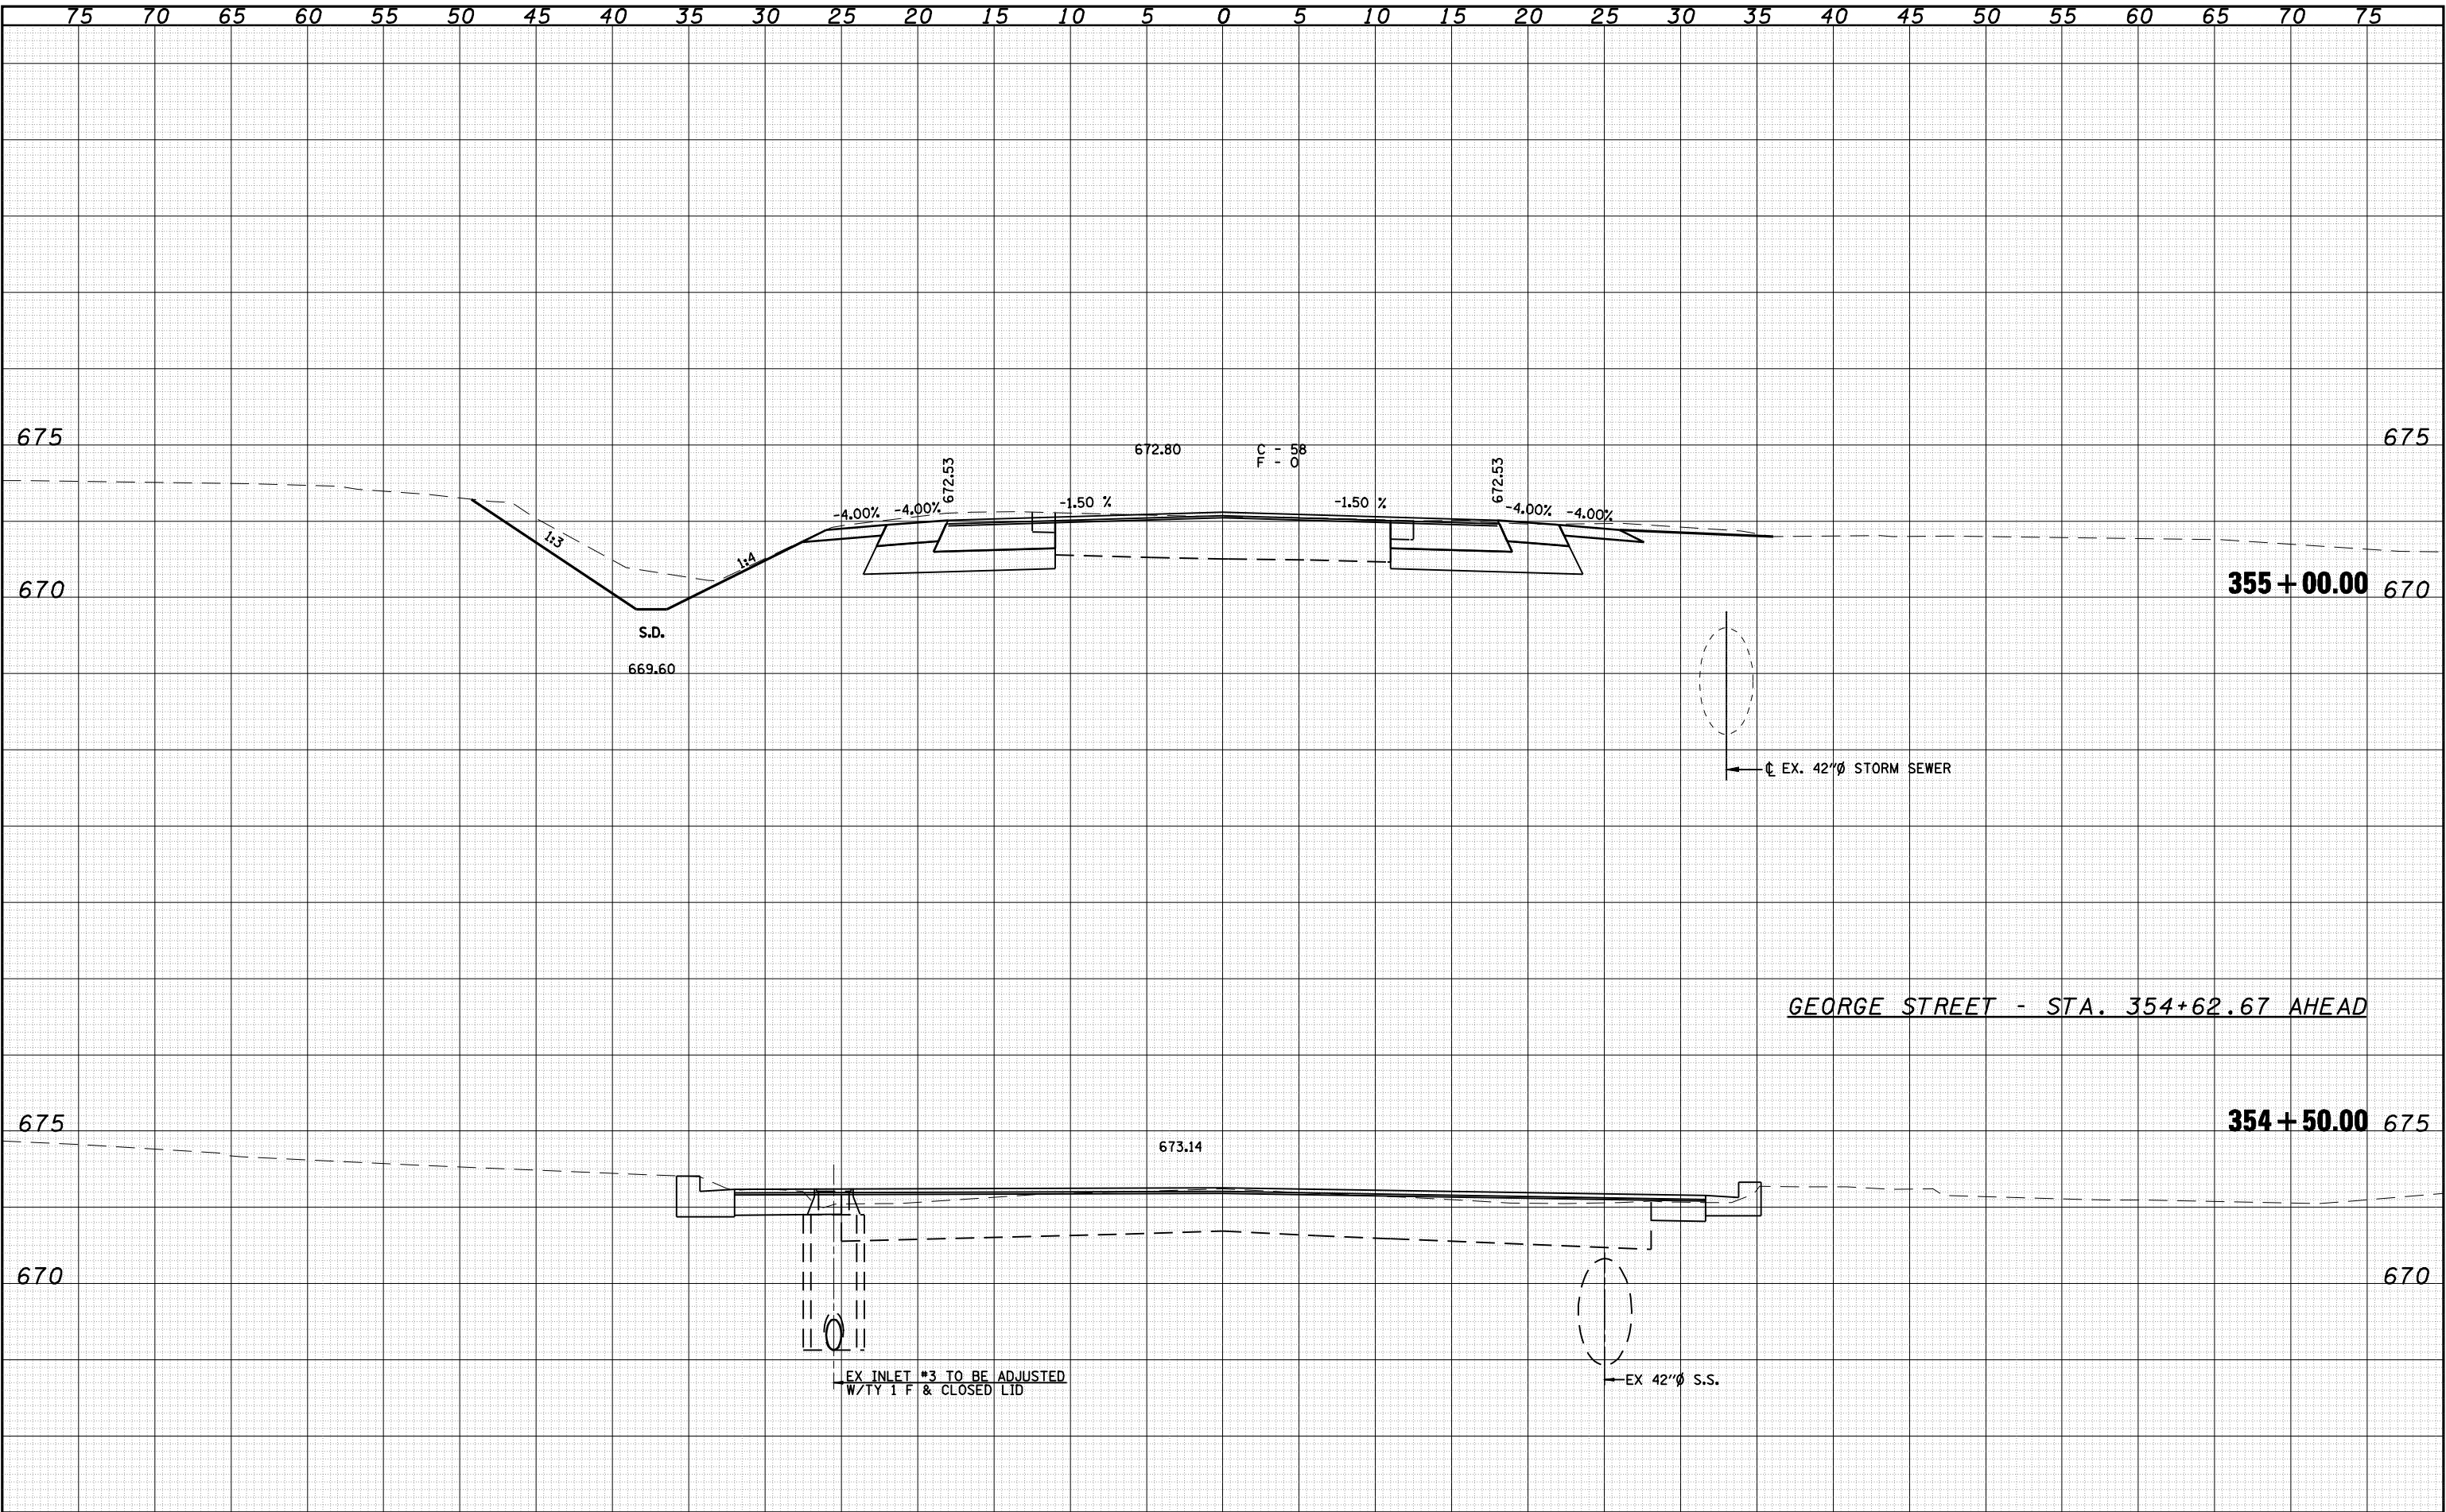

75 70 65 60 55 50 45 40 35 30 25 20 15 10 5 0 5 10 15 20 25 30 35 40 45 50 55 60 65 70 75																
FILE NAME =		USER NAME = madonlavj	DESIGNED -	REVISED -		Allen Henderson & Associates, Inc. Civil and Structural Engineers Springfield, IL. 62703 Phone: (217)544-8033 IL Design Firm No. 184-001907	CROSS SECTIONS				F.A.P. RTE.	SECTION		COUNTY	TOTAL SHEETS	SHEET NO.
		PLOT SCALE = 10,0000 ' / IN.	DRAWN -	REVISED -							662	D(W-3,RS-11,CR)		MACOUPIN	102	73
		PLOT DATE = Aug-17-2009 04:07:29PM	CHECKED -	REVISED -							CONTRACT NO. 72765					
			DATE -	REVISED -			SCALE:	SHEET NO. 1 OF 19 SHEETS		STA. 354+50.00 TO STA. 355+00.00		FED. ROAD DIST. NO.		ILLINOIS FED. AID PROJECT		

FINAL	SURVEYED	DATE
SURVEY	PLOTTED	BY
NOTE BOOK	TEMPLATE	
NO.	AREAS CHECKED	

ORIGINAL	SURVEYED	DATE
SURVEY	PLOTTED	BY
NOTE BOOK	TEMPLATE	
NO.	AREAS CHECKED	

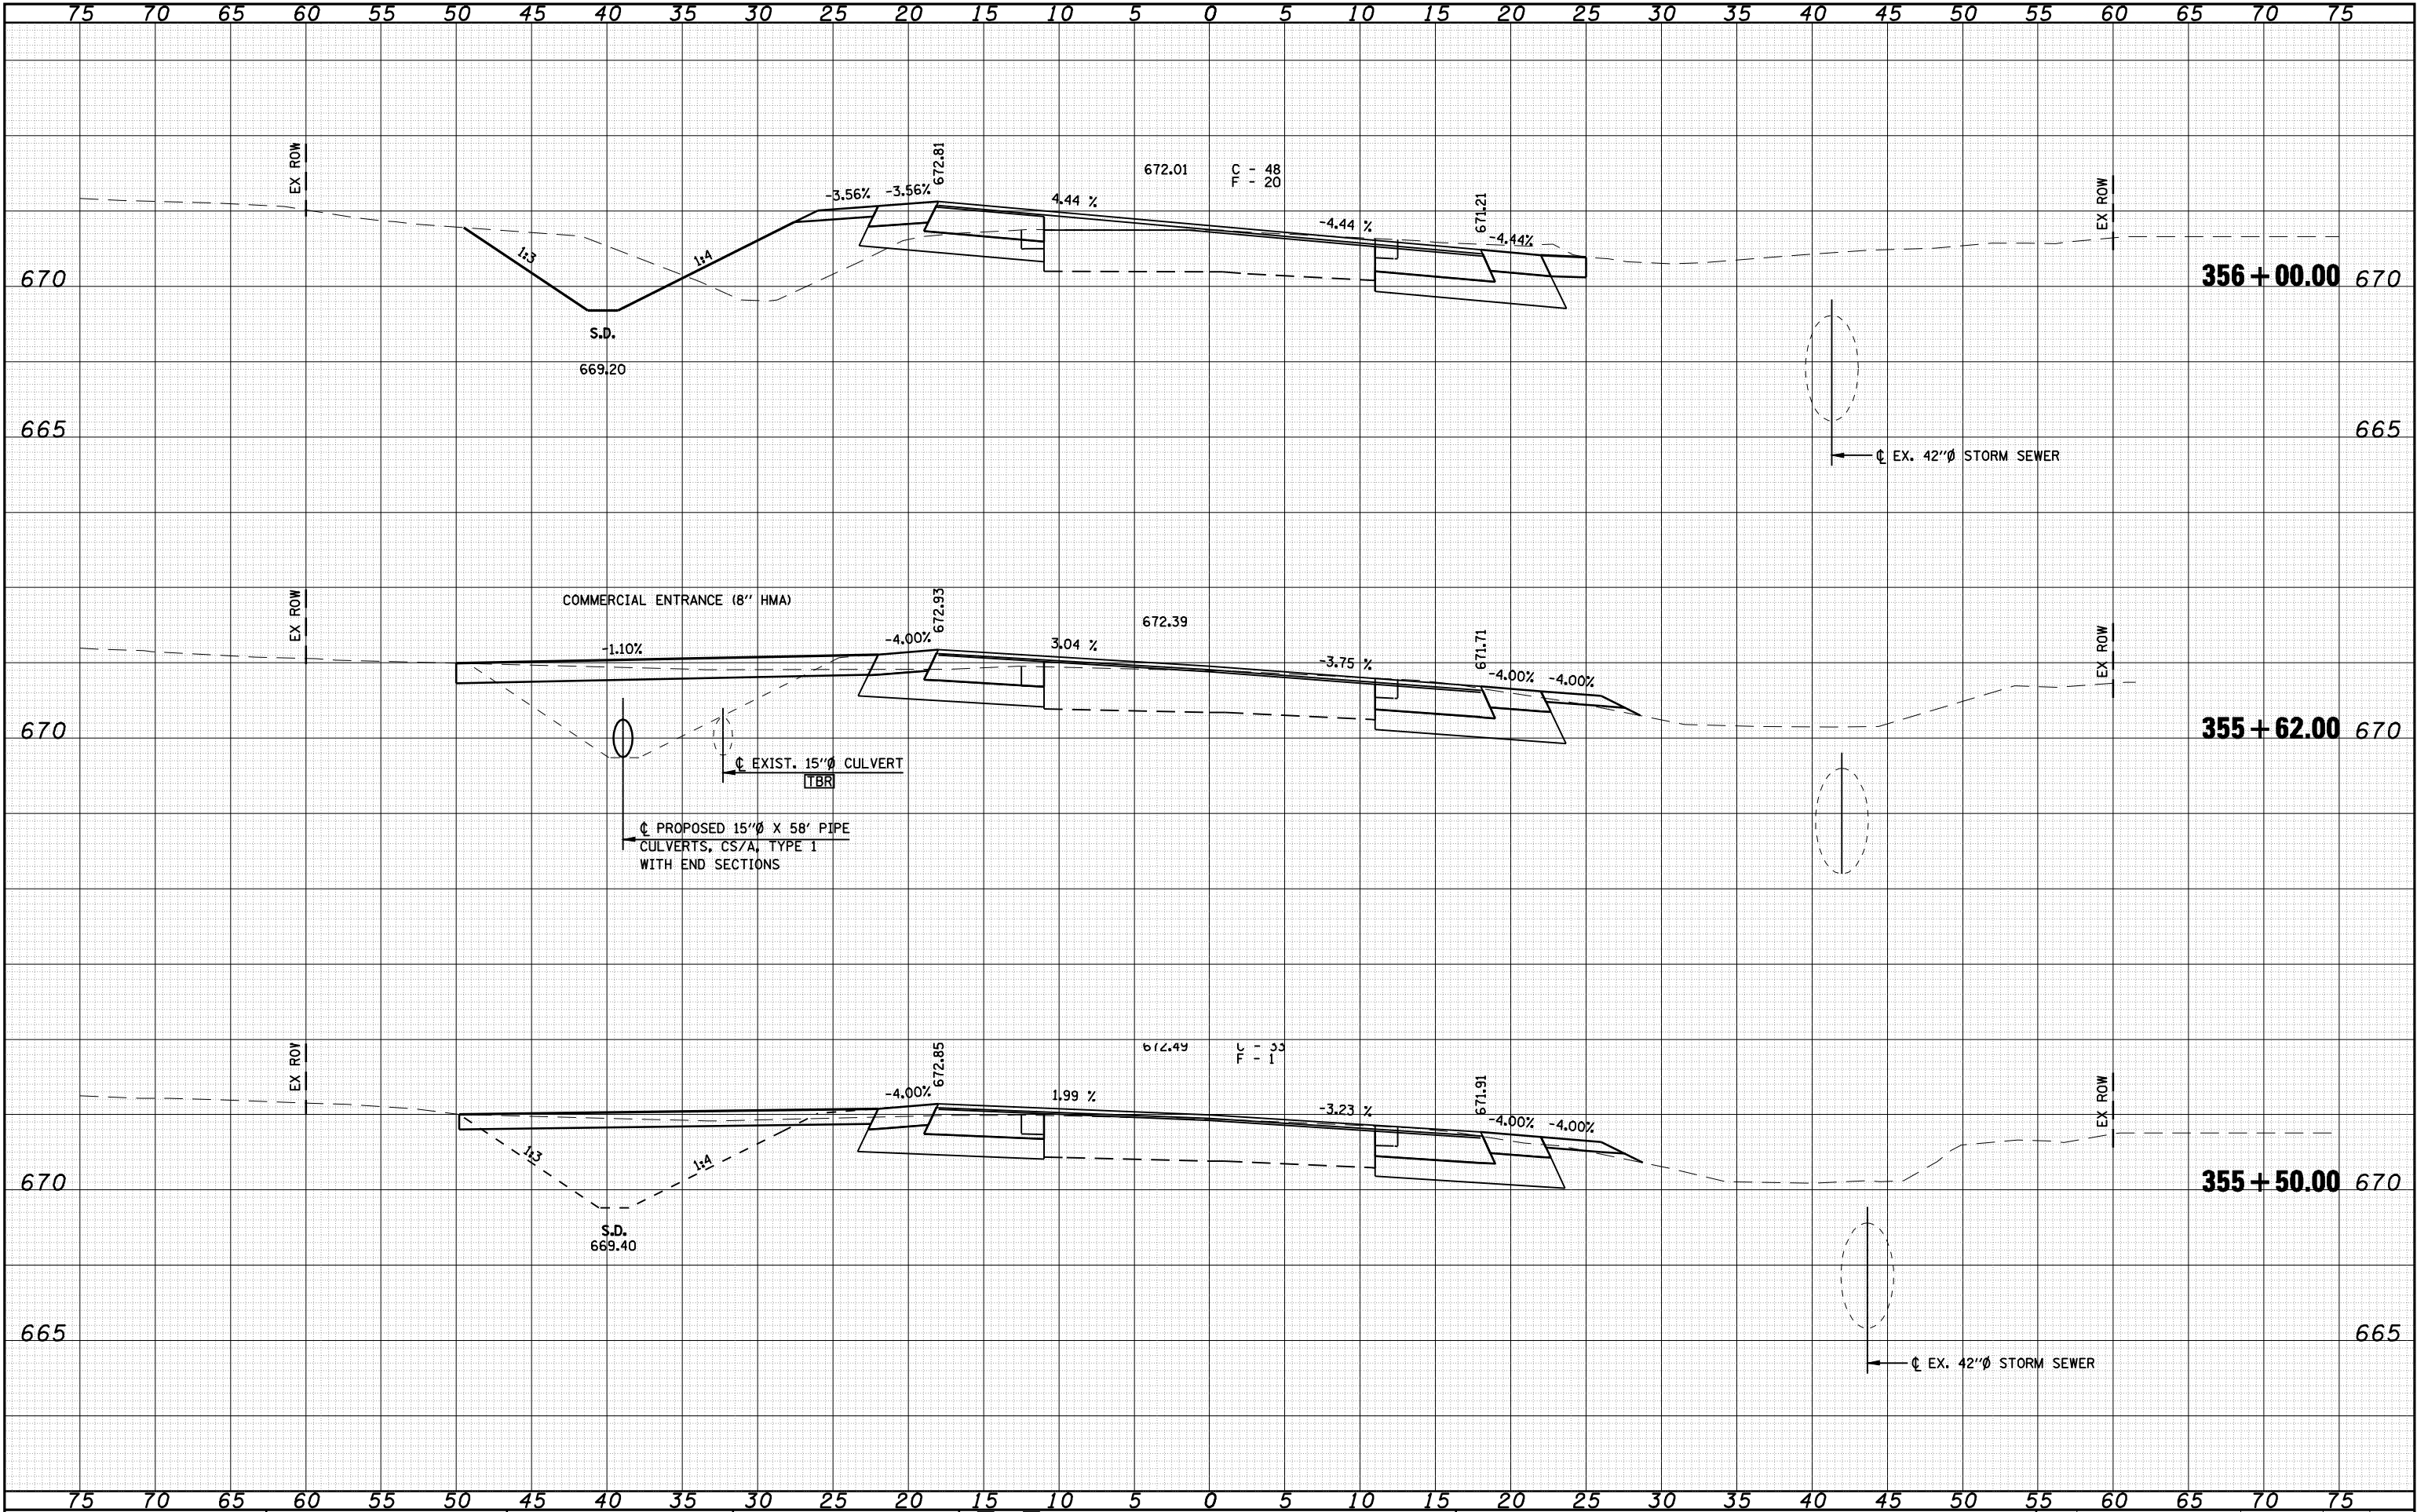


FILE NAME =	USER NAME = madonlavj	DESIGNED -	REVISED -		Allen Henderson & Associates, Inc. Civil and Structural Engineers Springfield, IL. 62703 Phone: (217)544-8033 IL Design Firm No. 184-001907	CROSS SECTIONS			F.A.P. RTE.	SECTION	COUNTY	TOTAL SHEETS	SHEET NO.
		DRAWN -	REVISED -						662	D(W-3,RS-11,CR)	MACOUPIN	102	74
	PLOT SCALE = 10,0000 ' / IN.	CHECKED -	REVISED -			CONTRACT NO. 72765							
	PLOT DATE = Aug-17-2009 04:07:33PM	DATE -	REVISED -			SCALE:	SHEET NO. 2 OF 19 SHEETS	STA. 355+50.00 TO STA. 356+00.00	FED. ROAD DIST. NO.	ILLINOIS	FED. AID PROJECT		

S:\PRDJ ENGR 1 (Nagard)\Dust Squad\FAP 662 (IL 4) Henderson pdfs\CADD Sheets\0672765-sht-xsec1.dgn

DATE	BY	SURVEYED	PLOTTED	AREAS	CHECKED
		FINAL	NO. 1	NO. 2	NO. 3
		NO. 4	NO. 5	NO. 6	NO. 7


DATE	BY	SURVEYED	PLOTTED	AREAS	CHECKED
		ORIGINAL	NO. 1	NO. 2	NO. 3
		NO. 4	NO. 5	NO. 6	NO. 7

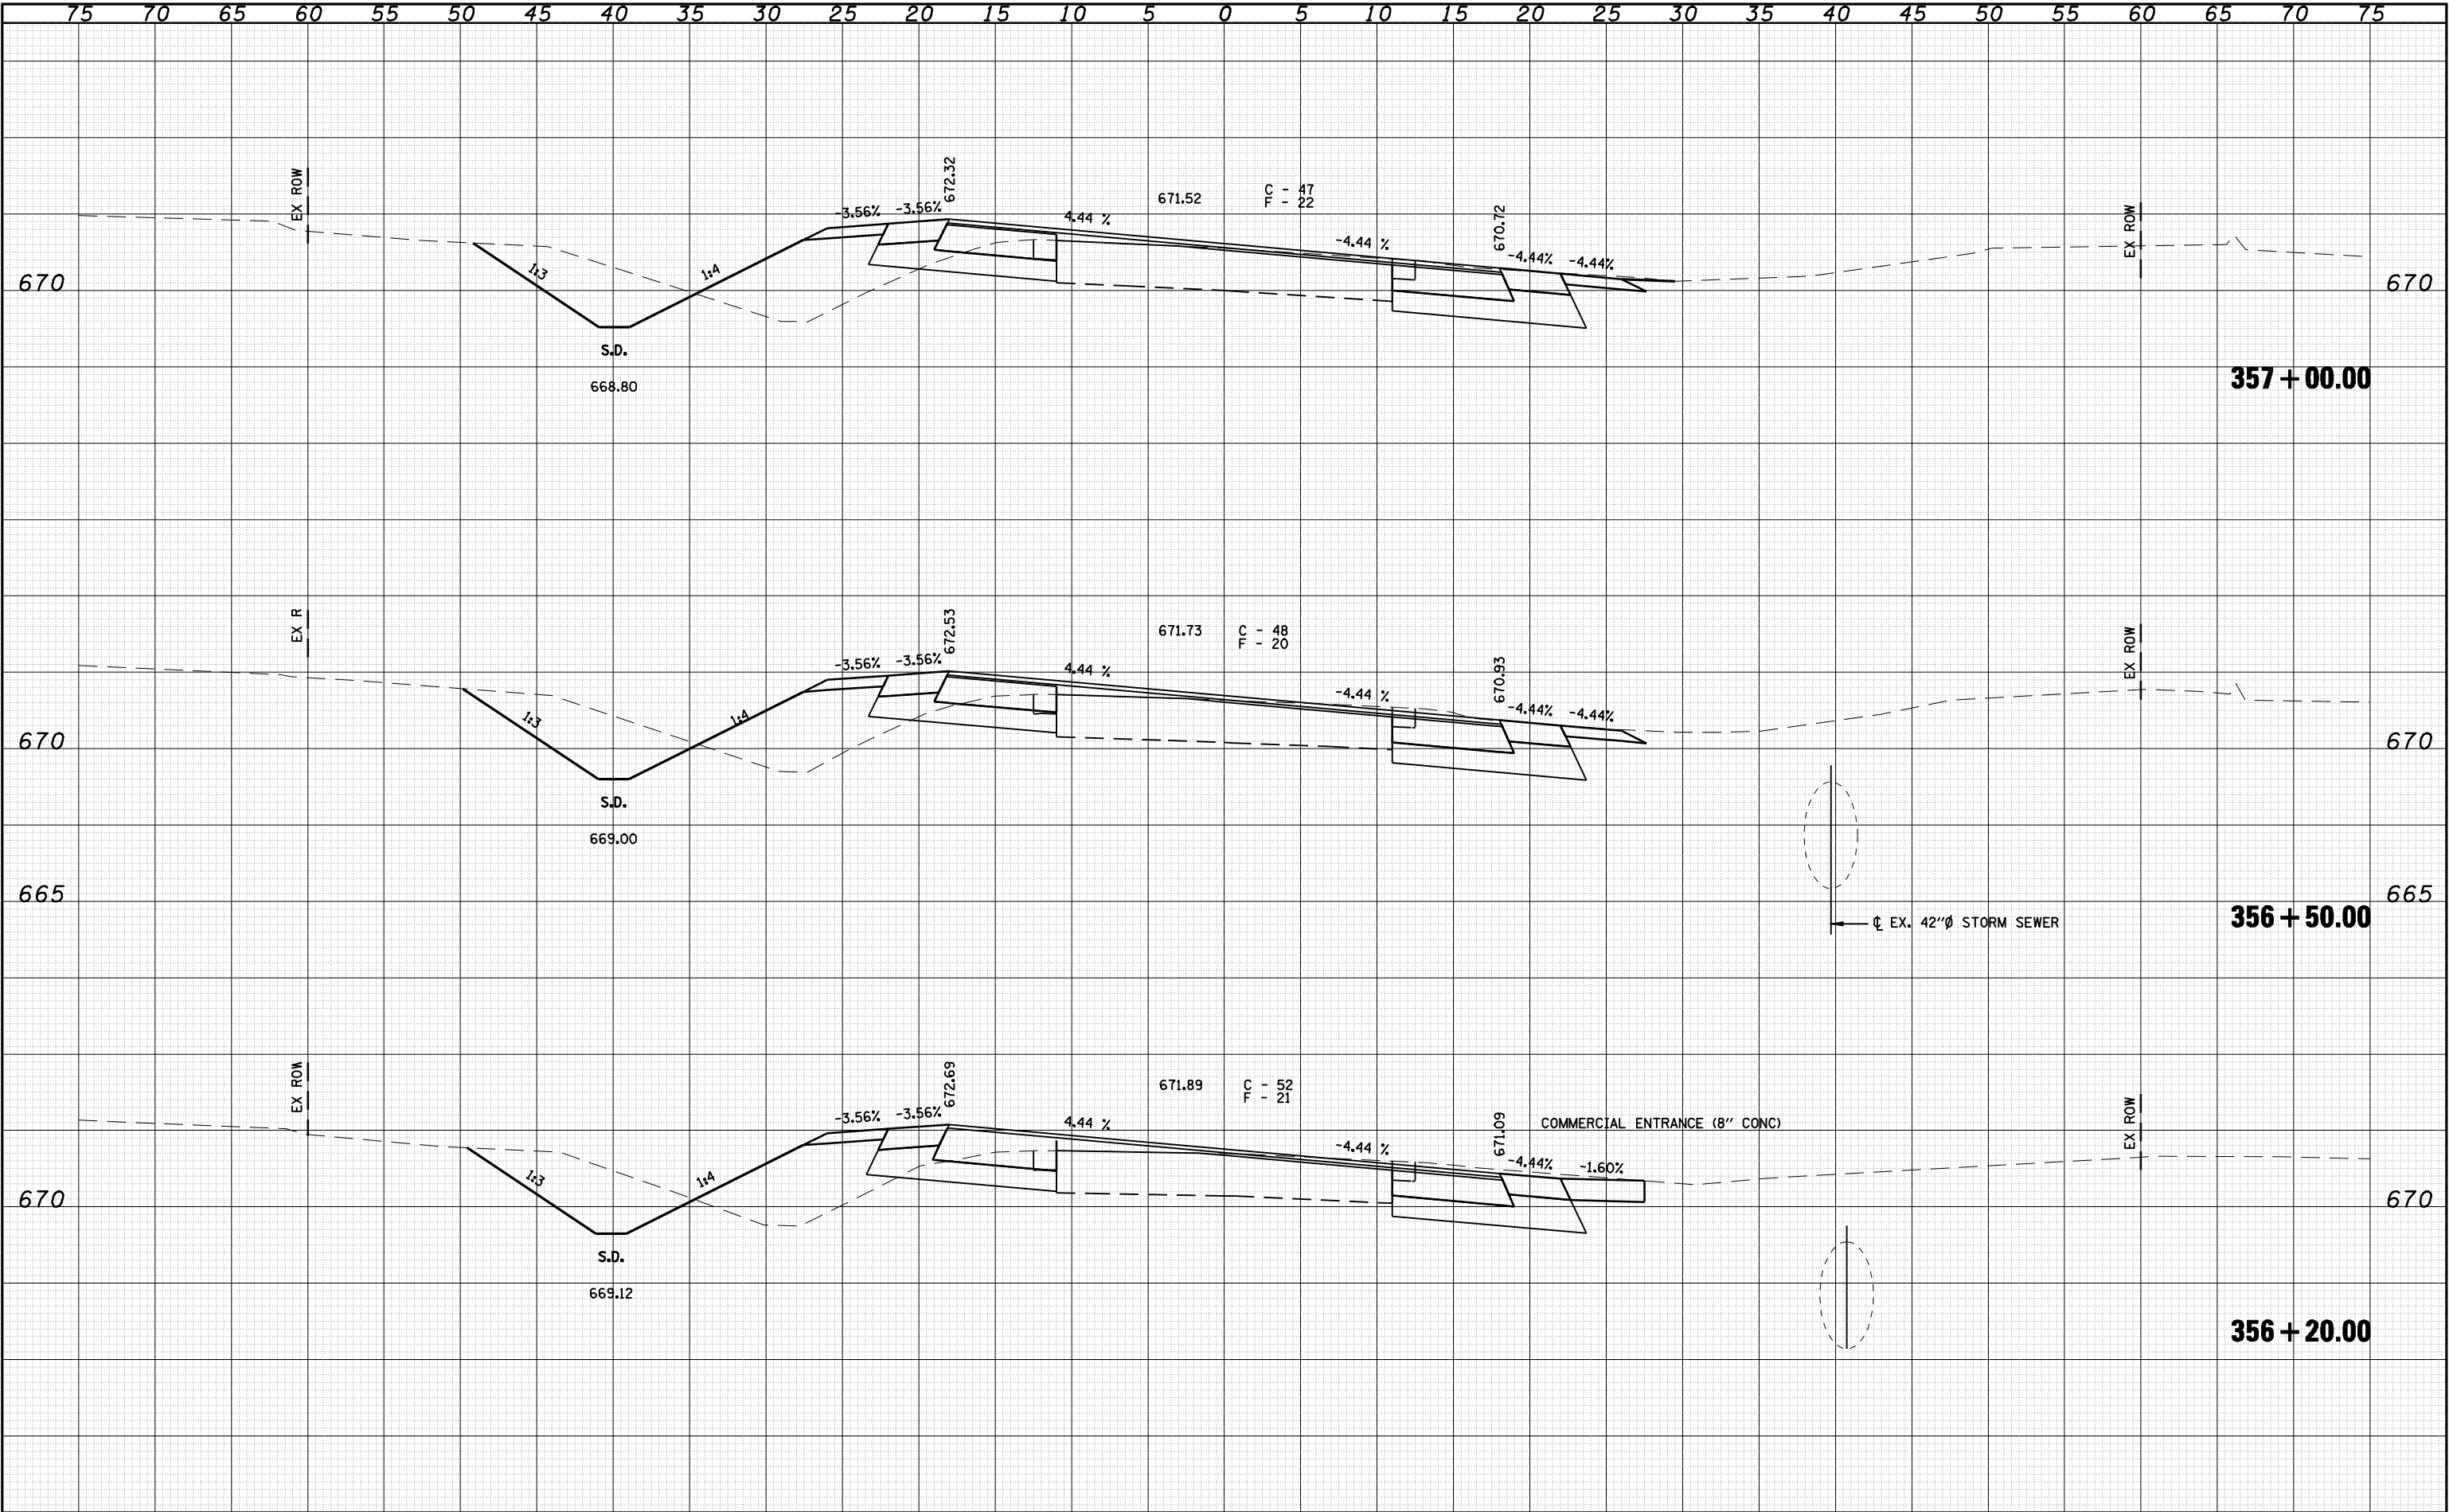


FILE NAME =	USER NAME = madonlavj	DESIGNED -	REVISED -		Allen Henderson & Associates, Inc. Civil and Structural Engineers Springfield, IL. 62703 Phone: (217)544-8033 IL Design Firm No. 184-001907	CROSS SECTIONS			F.A.P. RTE.	SECTION	COUNTY	TOTAL SHEETS	SHEET NO.
	PLOT SCALE = 10.0000 ' / IN.	DRAWN -	REVISED -						662	D(W-3,RS-11,CR)	MACOUPIN	102	75
	PLOT DATE = Aug-17-2009 04:07:37PM	CHECKED -	REVISED -			CONTRACT NO. 72765							
		DATE -	REVISED -			SCALE:	SHEET NO. 3 OF 19 SHEETS	STA. 356+20.00 TO STA. 357+00.00	FED. ROAD DIST. NO.	ILLINOIS	FED. AID PROJECT		

S:\PRDJ\ENGR 1 (Neqanqard)\Dust Squad\FAP 662 (IL 4) Henderson pdfs\CADD Sheets\0672765-sht-xsec1.dgn

ORIGINAL SURVEY		BY	DATE
NOTE BOOK	SURVEYED		
	PLOTTED		
	TEMPLATE		
	AREAS		
NO.	AREAS CHECKED		

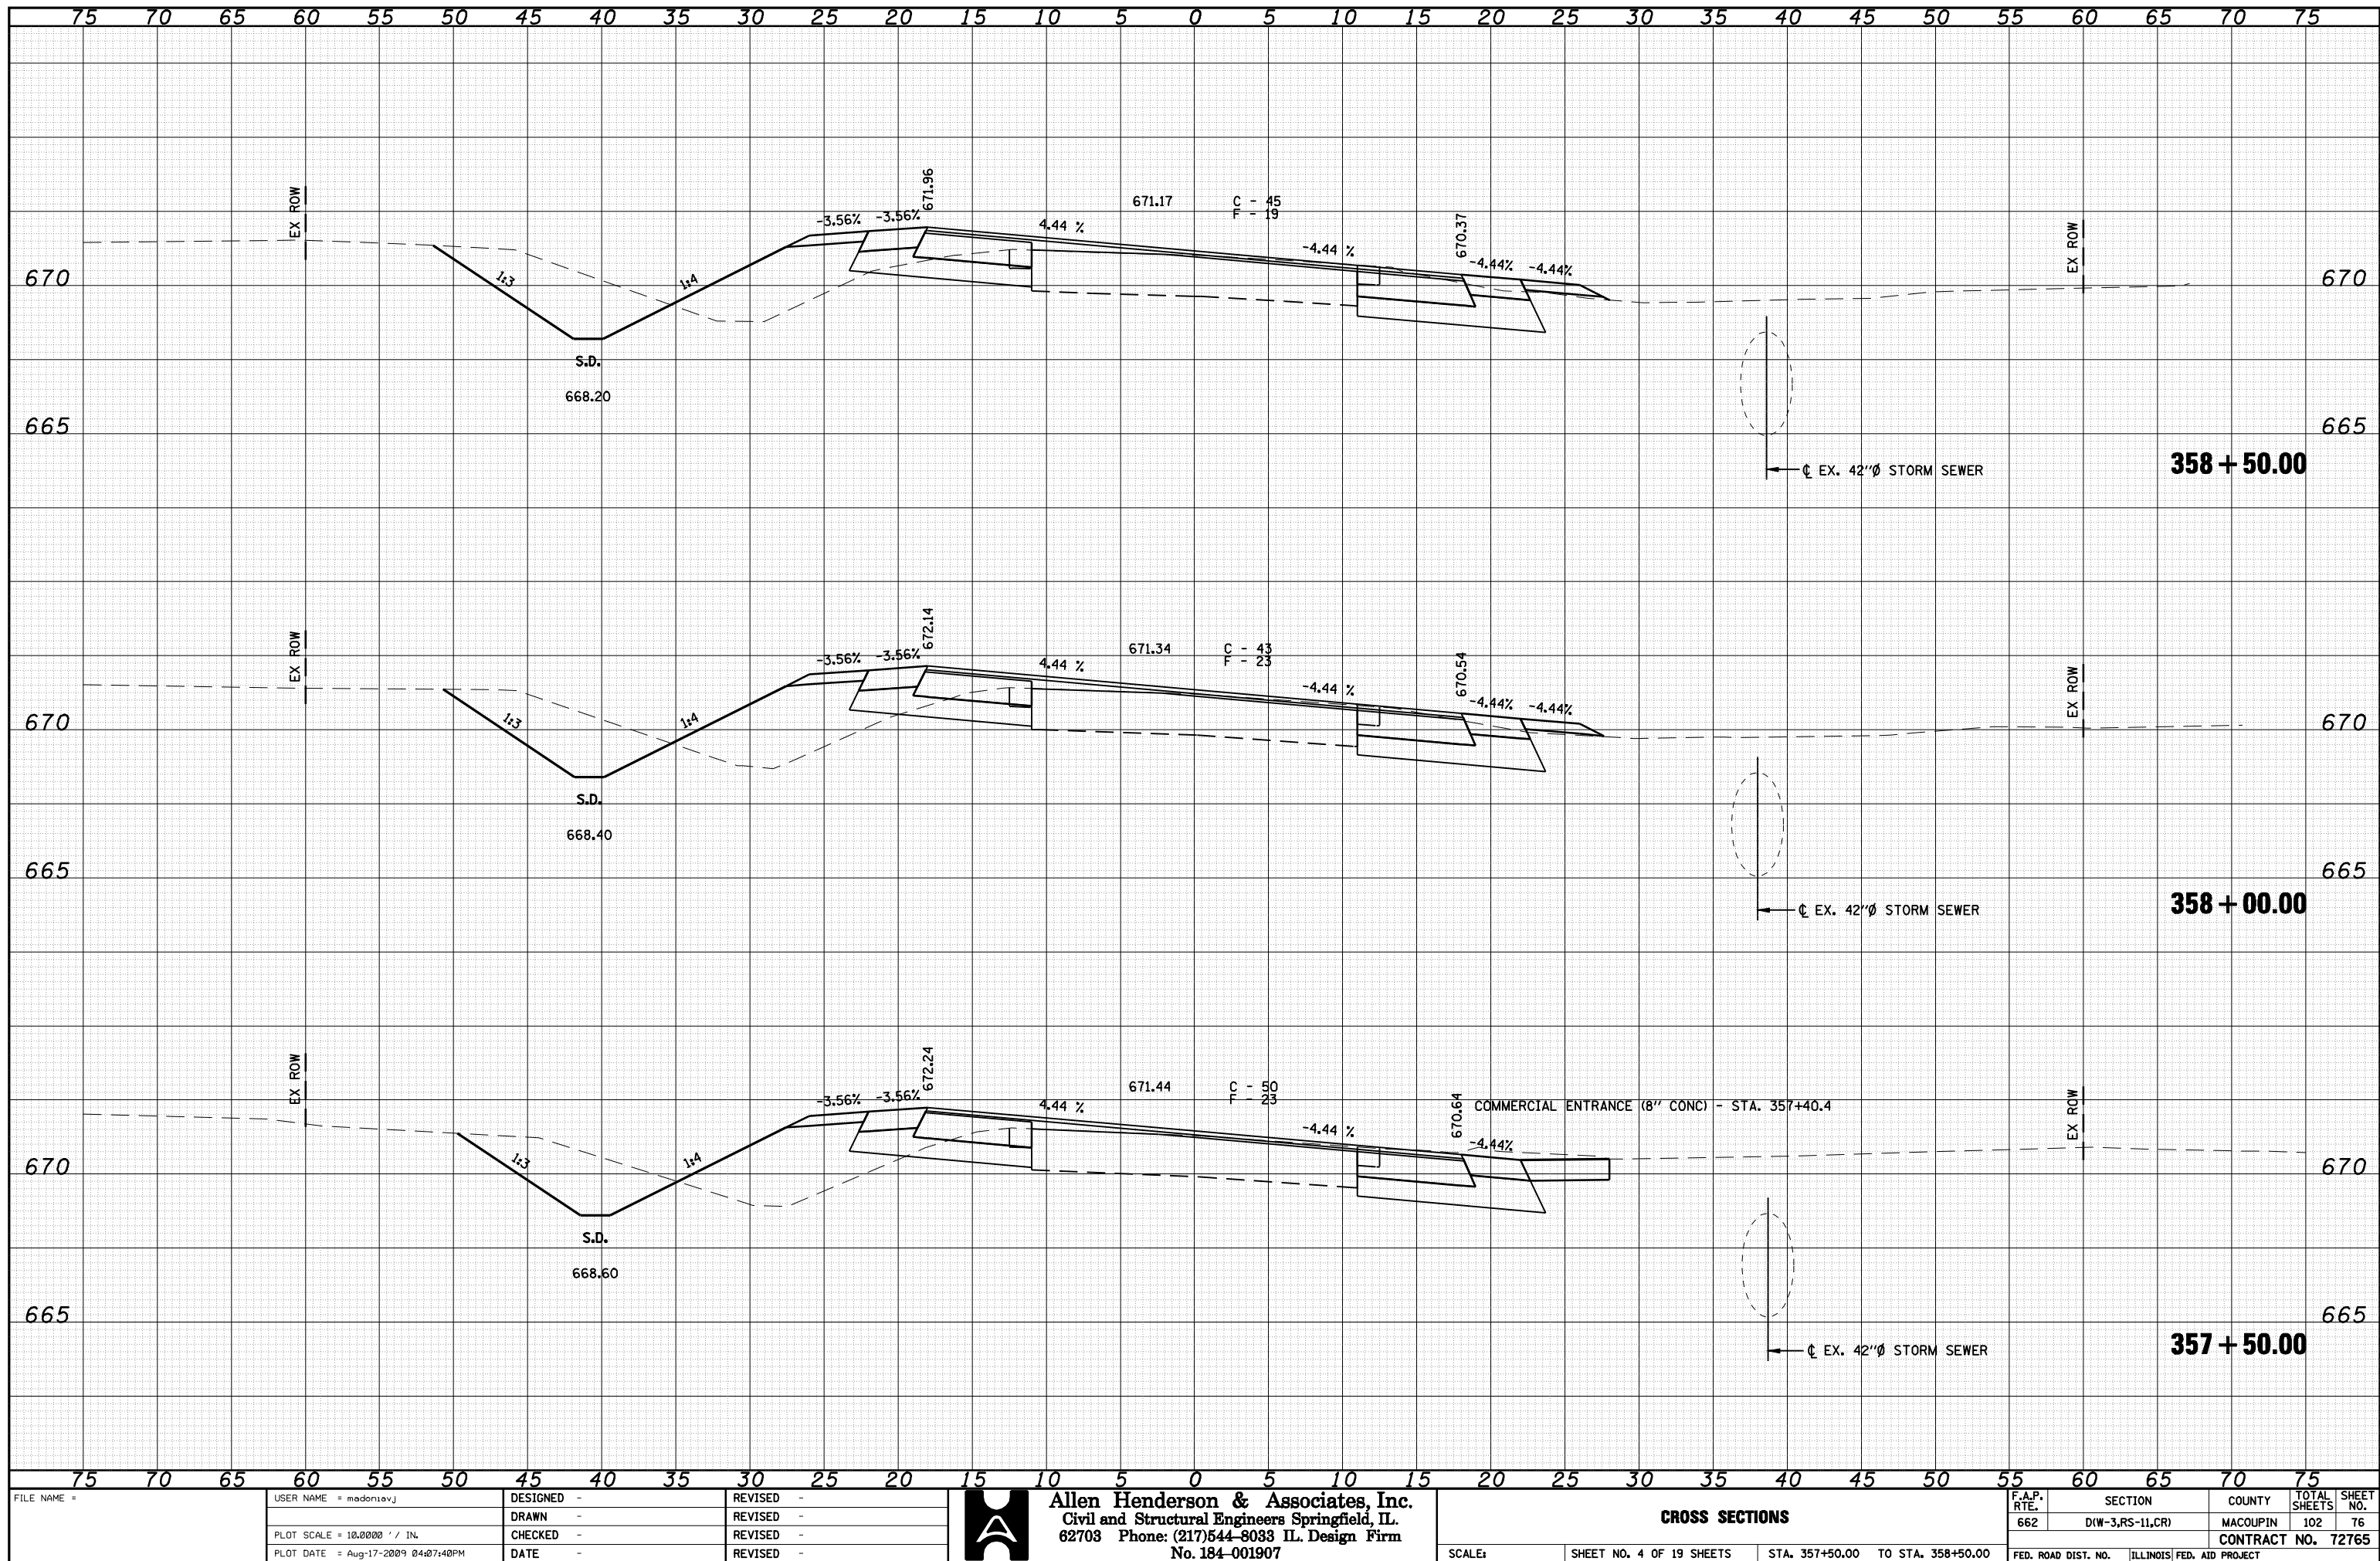


ORIGINAL SURVEY		BY	DATE
NOTE BOOK	SURVEYED		
	PLOTTED		
	TEMPLATE		
	AREAS		
NO.	AREAS CHECKED		

 

FINAL	SURVEYED	DATE
SURVEY	PLOTTED	BY
NOTE BOOK	TEMPLATE	
NO.	AREAS CHECKED	

ORIGINAL	SURVEYED	DATE
SURVEY	PLOTTED	BY
NOTE BOOK	TEMPLATE	
NO.	AREAS CHECKED	

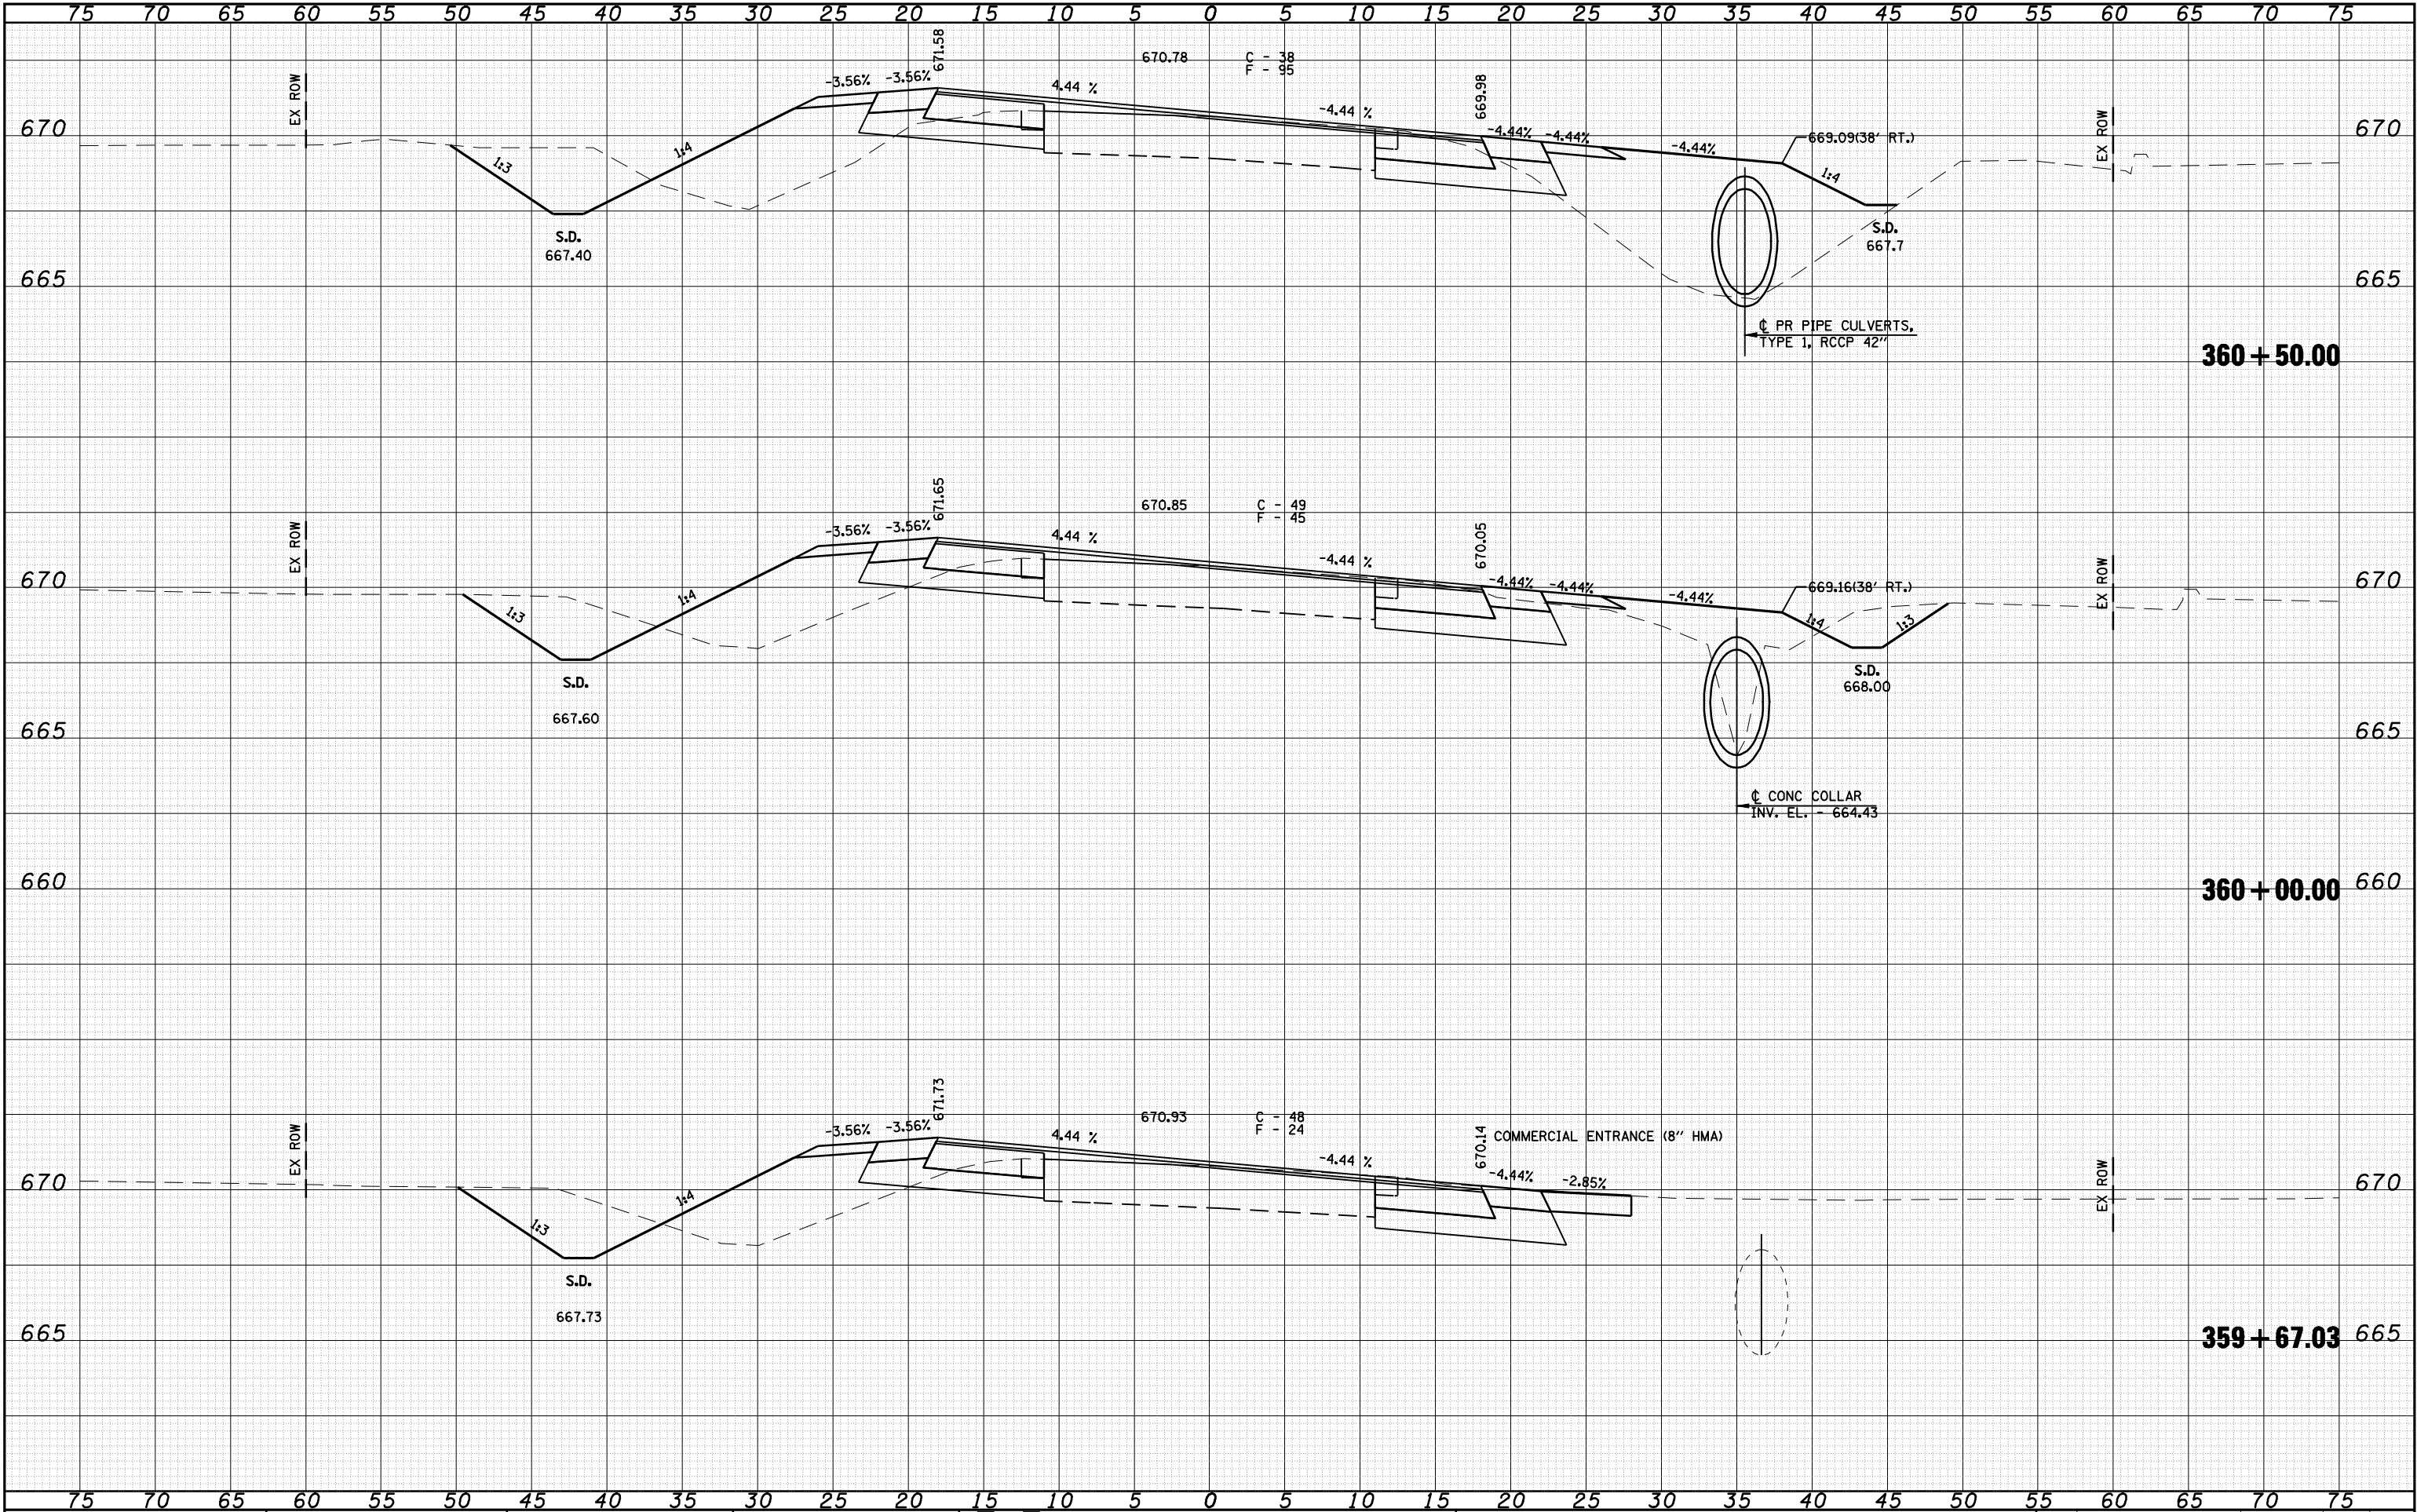


FILE NAME =	USER NAME = madonlavj	DESIGNED -	REVISED -		Allen Henderson & Associates, Inc. Civil and Structural Engineers Springfield, IL. 62703 Phone: (217)544-8033 IL Design Firm No. 184-001907	CROSS SECTIONS				F.A.P. RTE.	SECTION	COUNTY	TOTAL SHEETS	SHEET NO.
		DRAWN -	REVISED -							662	D(W-3,RS-11,CR)	MACOUPIN	102	78
	PLOT SCALE = 10,0000 ' / IN.	CHECKED -	REVISED -			CONTRACT NO. 72765								
	PLOT DATE = Aug-17-2009 04:07:48PM	DATE -	REVISED -			SCALE:	SHEET NO. 6 OF 19 SHEETS	STA. 359+67.03 TO STA. 360+50.00	FED. ROAD DIST. NO.	ILLINOIS	FED. AID PROJECT			

S:\PRDJ\ENGR 1 (Neganard)\Dust Squad\FAP 662 (IL 4) Henderson pdfs\CADD Sheets\0672765-sht-xsec1.dgn

FINAL	SURVEYED	BY	DATE
SURVEY	PLOTTED		
NOTE BOOK	TEMPLATE		
NO.	AREAS CHECKED		

ORIGINAL	DATE	BY
SURVEY		
PLOTTED		
NOTE BOOK		
NO.		

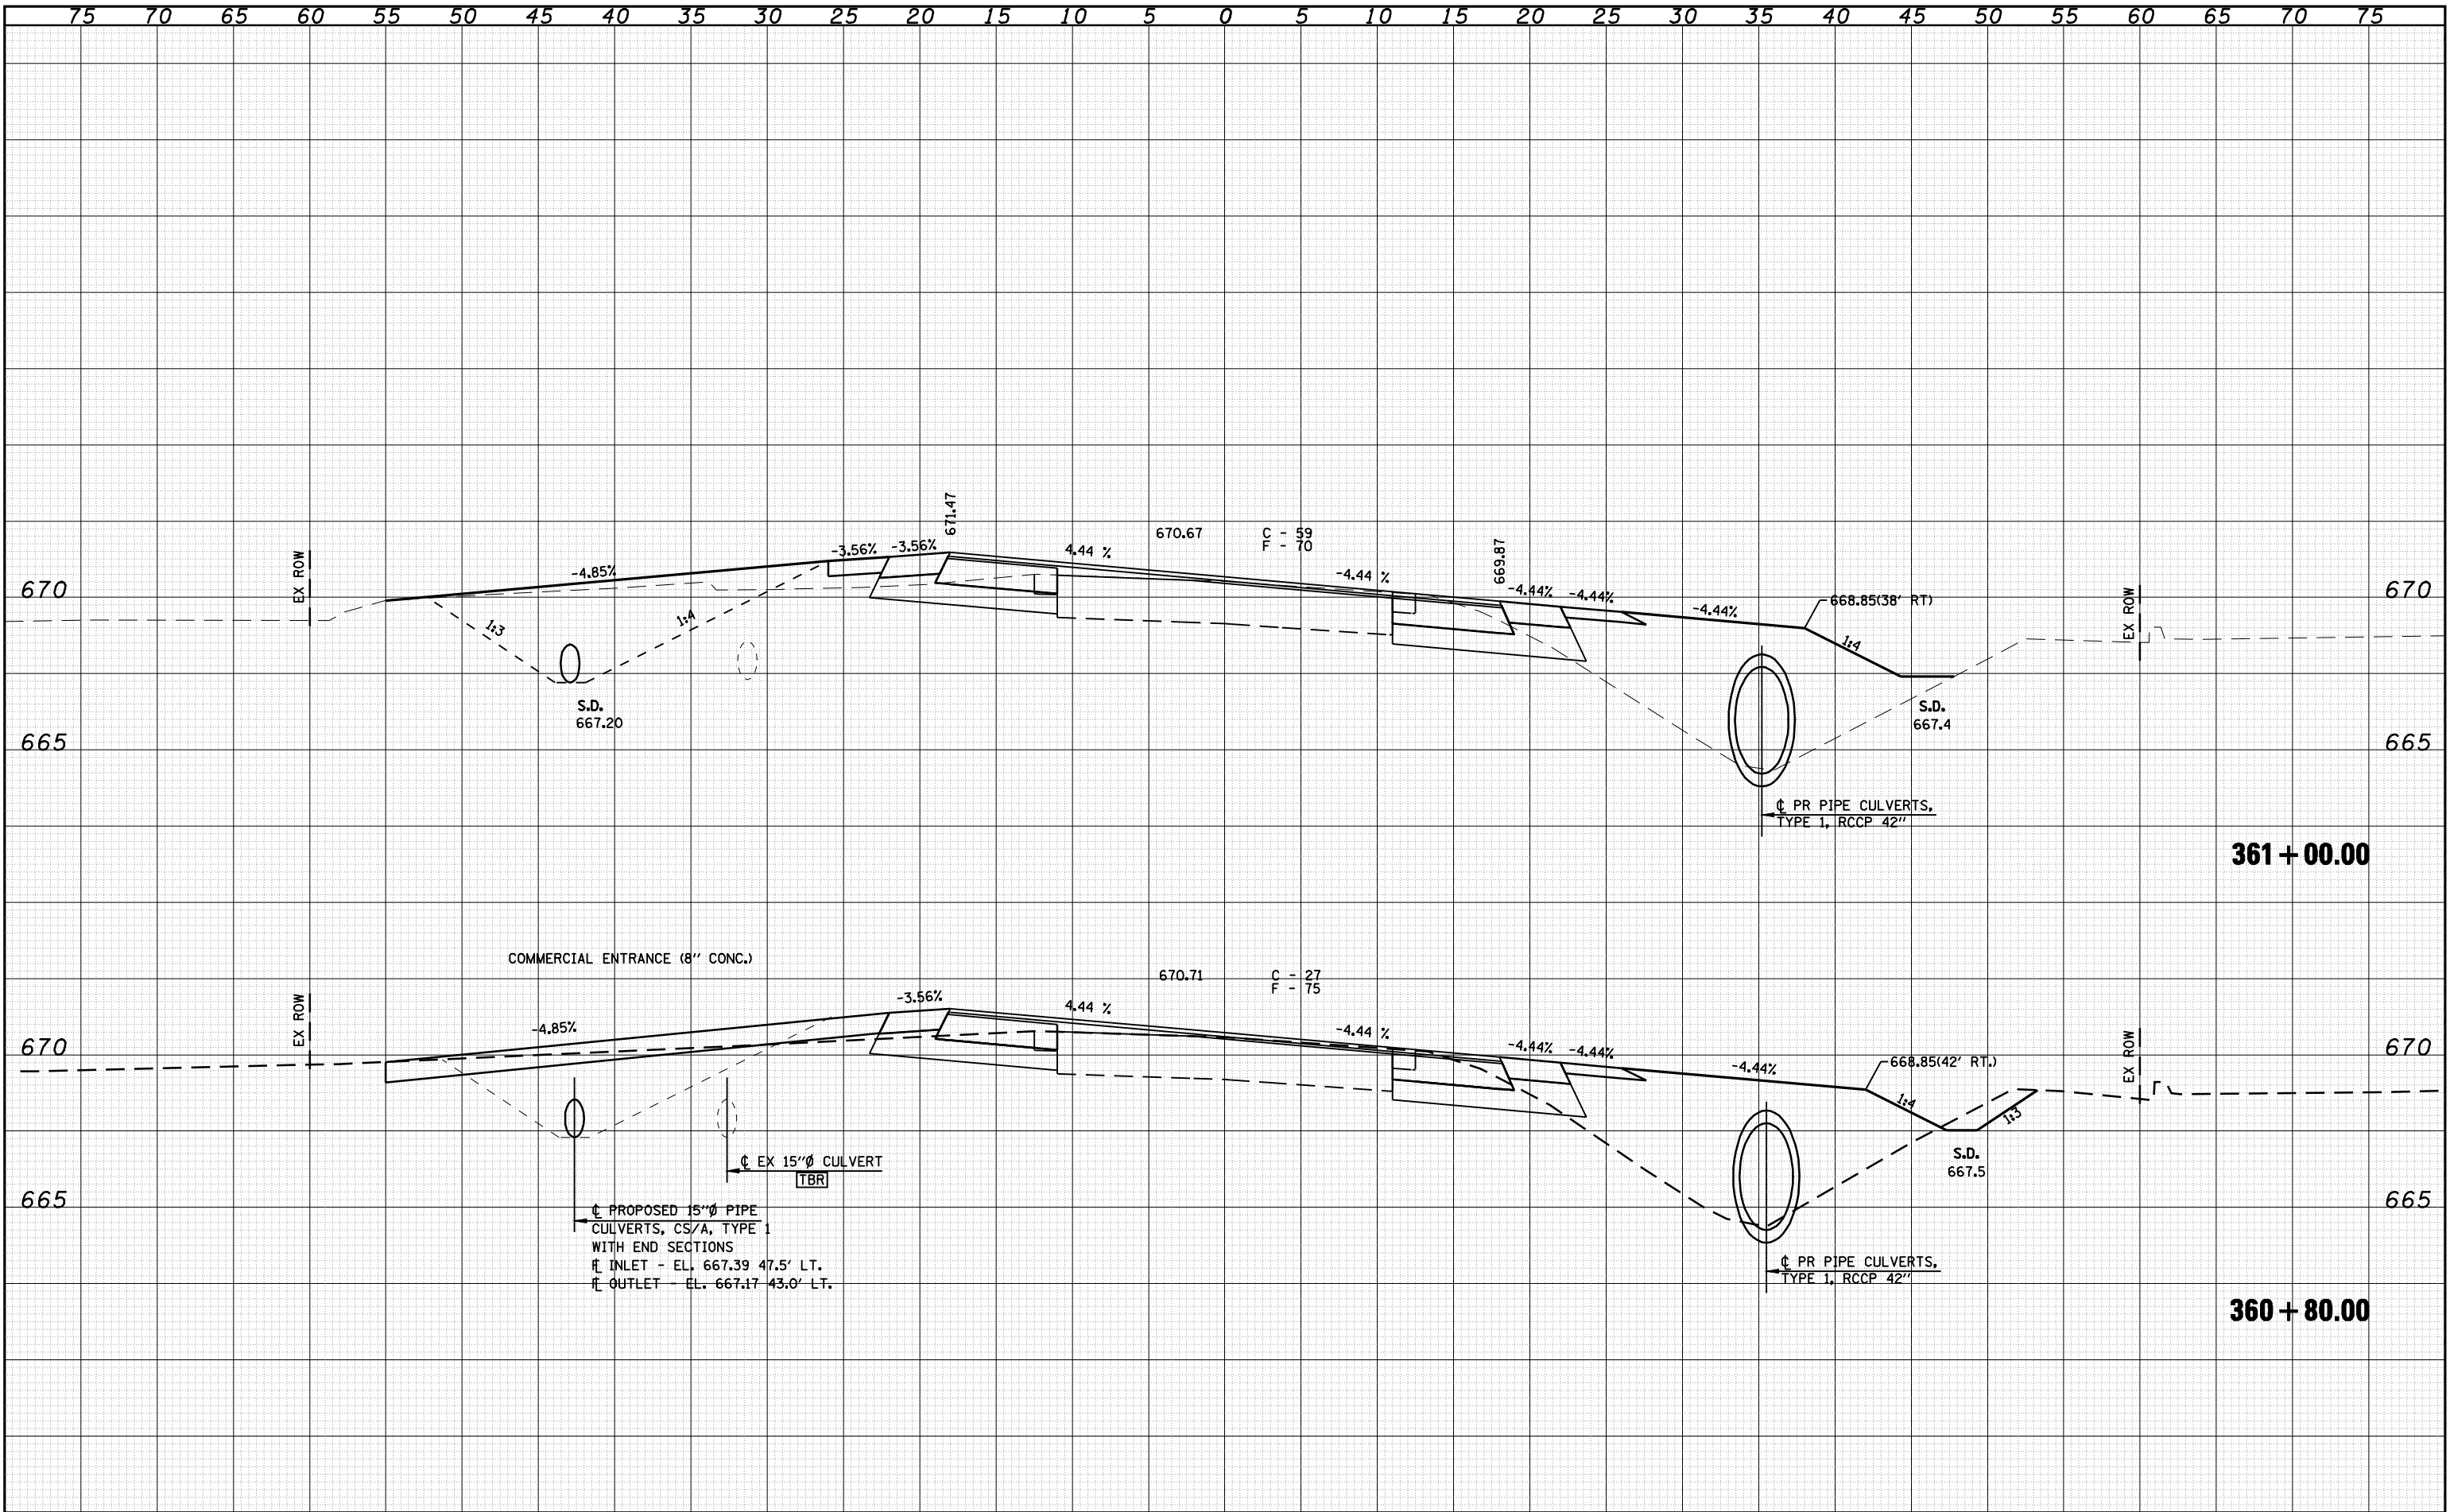


75		70		65		60		55		50		45		40		35		30		25		20		15		10		5		0		5		10		15		20		25		30		35		40		45		50		55		60		65		70		75	
FILE NAME =				USER NAME = madonlavj				DESIGNED -				REVISED -								Allen Henderson & Associates, Inc. Civil and Structural Engineers Springfield, IL. 62703 Phone: (217)544-8033 IL Design Firm No. 184-001907												CROSS SECTIONS												F.A.P. RTE.		SECTION		COUNTY		TOTAL SHEETS		SHEET NO.									
								DRAWN -				REVISED -																																662		D(W-3,RS-11,CR)		MACOUPIN		102		79									
				PLOT SCALE = 10,0000 ' / IN.				CHECKED -				REVISED -																				CONTRACT NO. 72765																													
				PLOT DATE = Aug-17-2009 04:07:52PM				DATE -				REVISED -	
S:\PROJ\ENGR 1 (Neqanqar-d)\Dust Squad\FAP 662 (IL 4) Henderson pdfs\CADD Sheets\6627265-ah-t-xsec.dgn				Henderson pdfs\CADD Sheets\6627265-ah-t-xsec.dgn																SCALE:				SHEET NO. 7 OF 19 SHEETS				STA. 360+80.00 TO STA. 361+00.00				FED. ROAD DIST. NO.		ILLINOIS		FED. AID PROJECT																									

S:\PRDJ\ENGR 1 (Negotiated)\Dust Squad\FAP 662 (IL 4) Henderson pdfs\CADD Sheets\0672765-sht-xsec1.dgn

FINAL	SURVEYED	BY	DATE
SURVEY	PLOTTED		
NOTE BOOK	TEMPLATE		
NO.	AREAS CHECKED		

ORIGINAL	SURVEYED	BY	DATE
SURVEY	PLOTTED		
NOTE BOOK	TEMPLATE		
NO.	AREAS CHECKED		

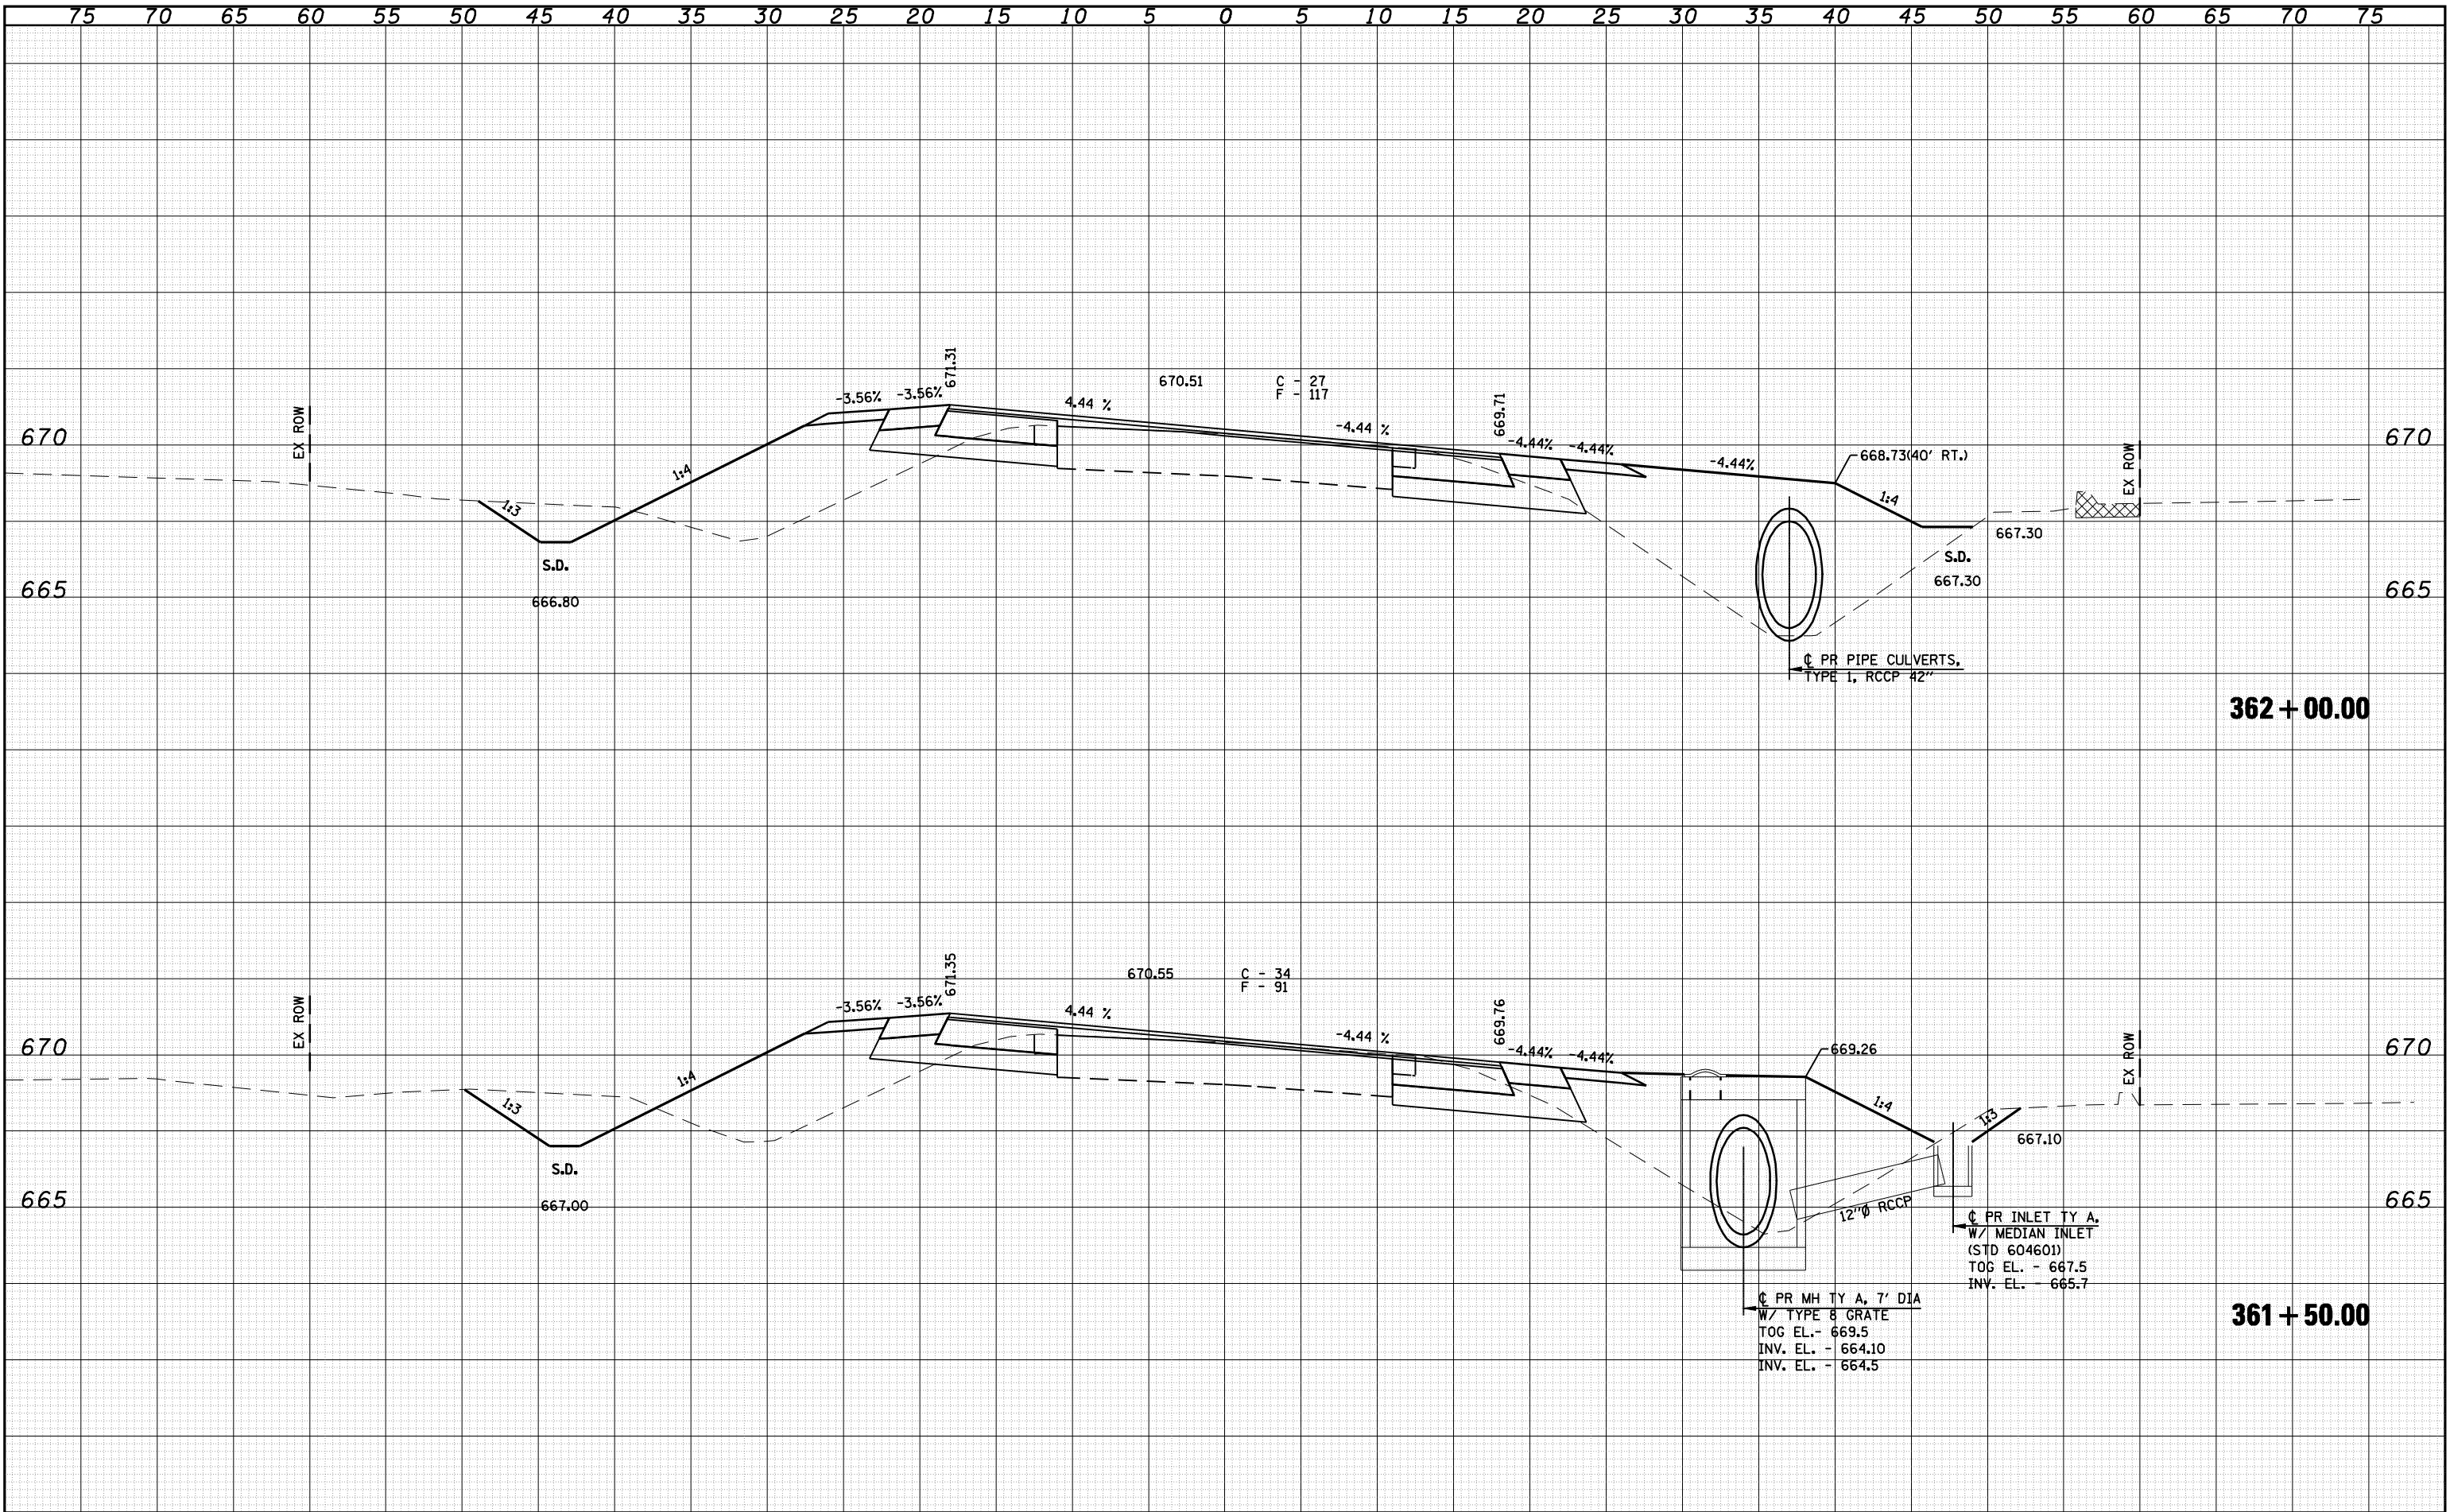


75		70		65		60		55		50		45		40		35		30		25		20		15		10		5		0		5		10		15		20		25		30		35		40		45		50		55		60		65		70		75			
FILE NAME =				USER NAME = madonlavj				DESIGNED -				REVISED -								Allen Henderson & Associates, Inc. Civil and Structural Engineers Springfield, IL 62703 Phone: (217)544-8033 IL Design Firm No. 184-001907												CROSS SECTIONS										F.A.P. RTE. 662		SECTION D(W-3,RS-11,CR)				COUNTY MACOUPIN		TOTAL SHEETS 102		SHEET NO. 80											
				PLOT SCALE = 10.0000 ' / IN.				CHECKED -				REVISED -																				SCALE:										SHEET NO. 8 OF 19 SHEETS				STA. 361+50.00				TO STA. 362+00.00				FED. ROAD DIST. NO.		ILLINOIS FED. AID PROJECT				CONTRACT NO. 72765			
				PLOT DATE = Aug-17-2009 04:07:56PM				DATE -				REVISED -	
S:\PROJ ENGR 1\Neqanqar-d\ Dust Squad\FAP 662 (IL 4) Henderson pdfs\CADD Sheets\0672765-ah-t-xsec1.dgn	

S:\PRDJ ENGR 1 (Nagard)\Dust Squad\FAP 662 (IL 4) Henderson pdfs\CADD Sheets\0672765-sht-xsec1.dgn

FINAL	SURVEYED	BY	DATE
SURVEY	PLOTTED		
NOTE BOOK	TEMPLATE		
NO.	AREAS CHECKED		

ORIGINAL	SURVEYED	BY	DATE
SURVEY	PLOTTED		
NOTE BOOK	TEMPLATE		
NO.	AREAS CHECKED		

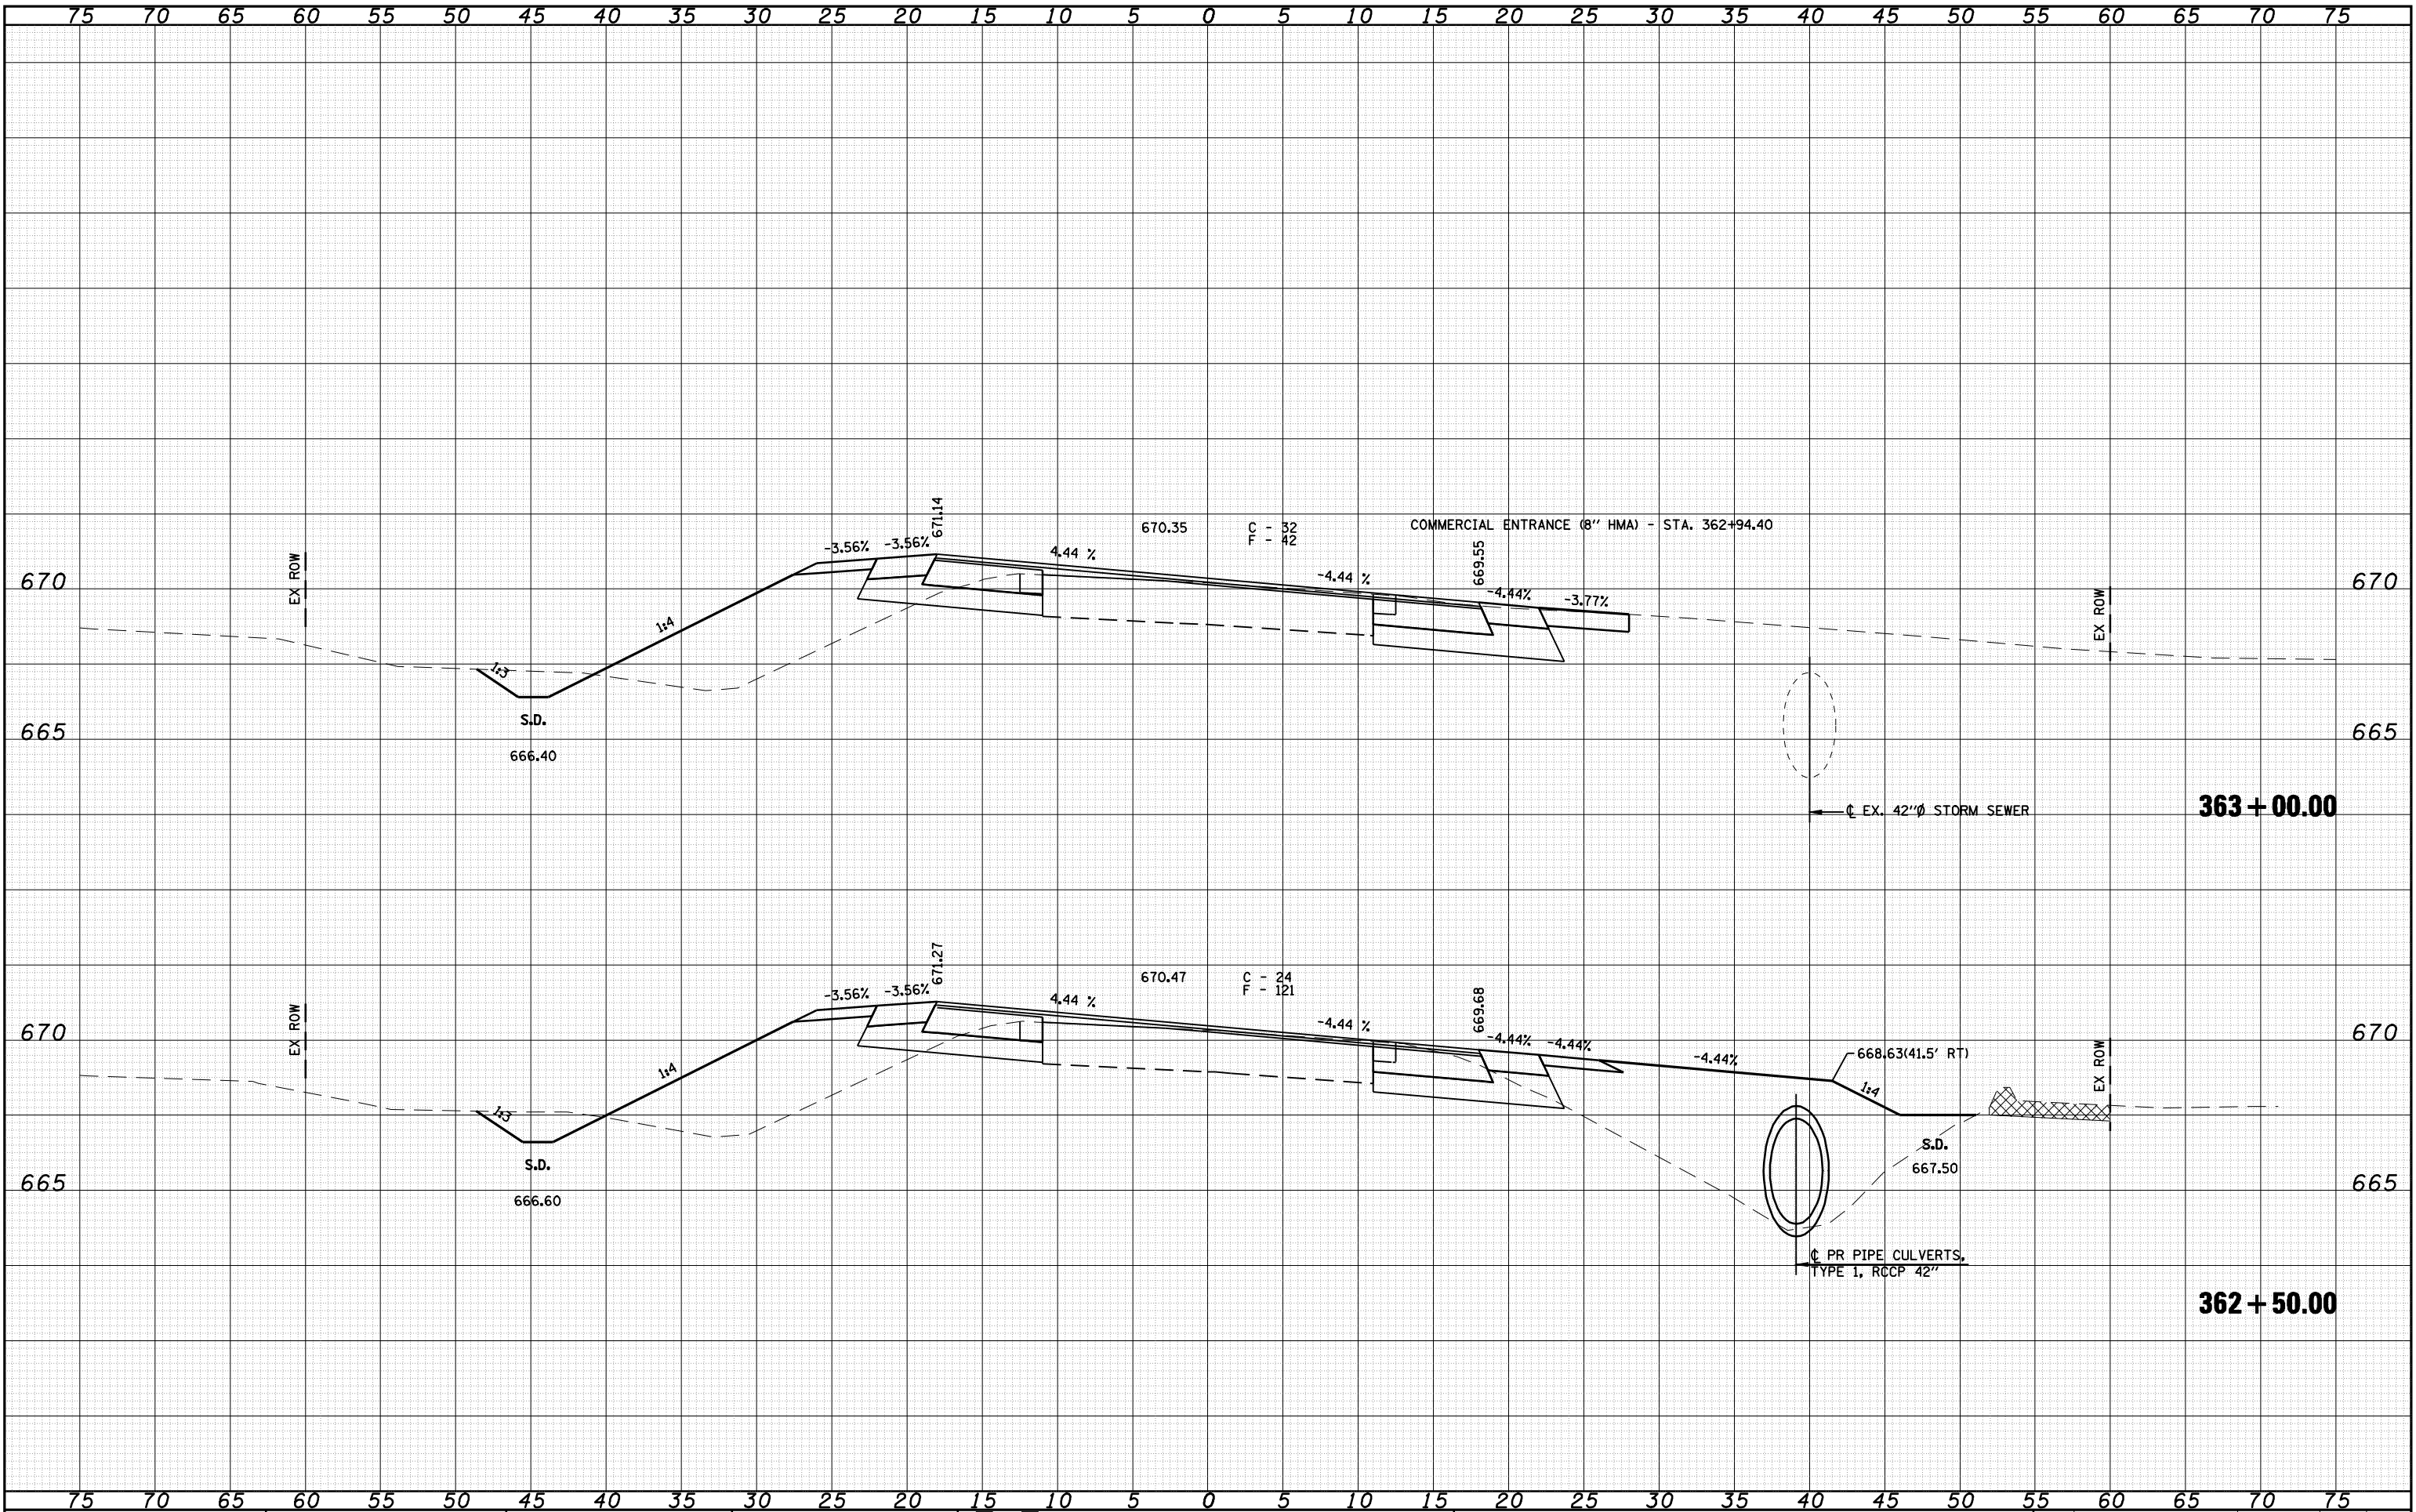

FILE NAME =	USER NAME = madonlavj	DESIGNED -	REVISED -		Allen Henderson & Associates, Inc. Civil and Structural Engineers Springfield, IL. 62703 Phone: (217)544-8033 IL Design Firm No. 184-001907	CROSS SECTIONS				F.A.P. RTE.	SECTION	COUNTY	TOTAL SHEETS	SHEET NO.
	PLOT SCALE = 10,0000 ' / IN.	DRAWN -	REVISED -							662	D(W-3,RS-11,CR)	MACOUPIN	102	81
	PLOT DATE = Aug-17-2009 04:08:00PM	CHECKED -	REVISED -			CONTRACT NO. 72765								
		DATE -	REVISED -			FED. ROAD DIST. NO. ILLINOIS FED. AID PROJECT								
SCALE:						SHEET NO. 9 OF 19 SHEETS	STA. 362+50.00 TO STA. 363+00.00							


S:\PRDJ ENGR 1 (Neqanqard)\Dust Squad\FAP 662 (IL 4) Henderson pdfs\CADD Sheets\662765-sht-xsec1.dgn

ORIGINAL SURVEY		BY	DATE
NOTE BOOK	SURVEYED		
	PLOTTED		
	TEMPLATE		
	AREAS		
	CHECKED		



FINAL	SURVEYED	BY	DATE
SURVEY	PLOTTED		
NOTE BOOK	TEMPLATE		
NO.	AREAS CHECKED		

ORIGINAL	SURVEYED	BY	DATE
SURVEY	PLOTTED		
NOTE BOOK	TEMPLATE		
NO.	AREAS CHECKED		

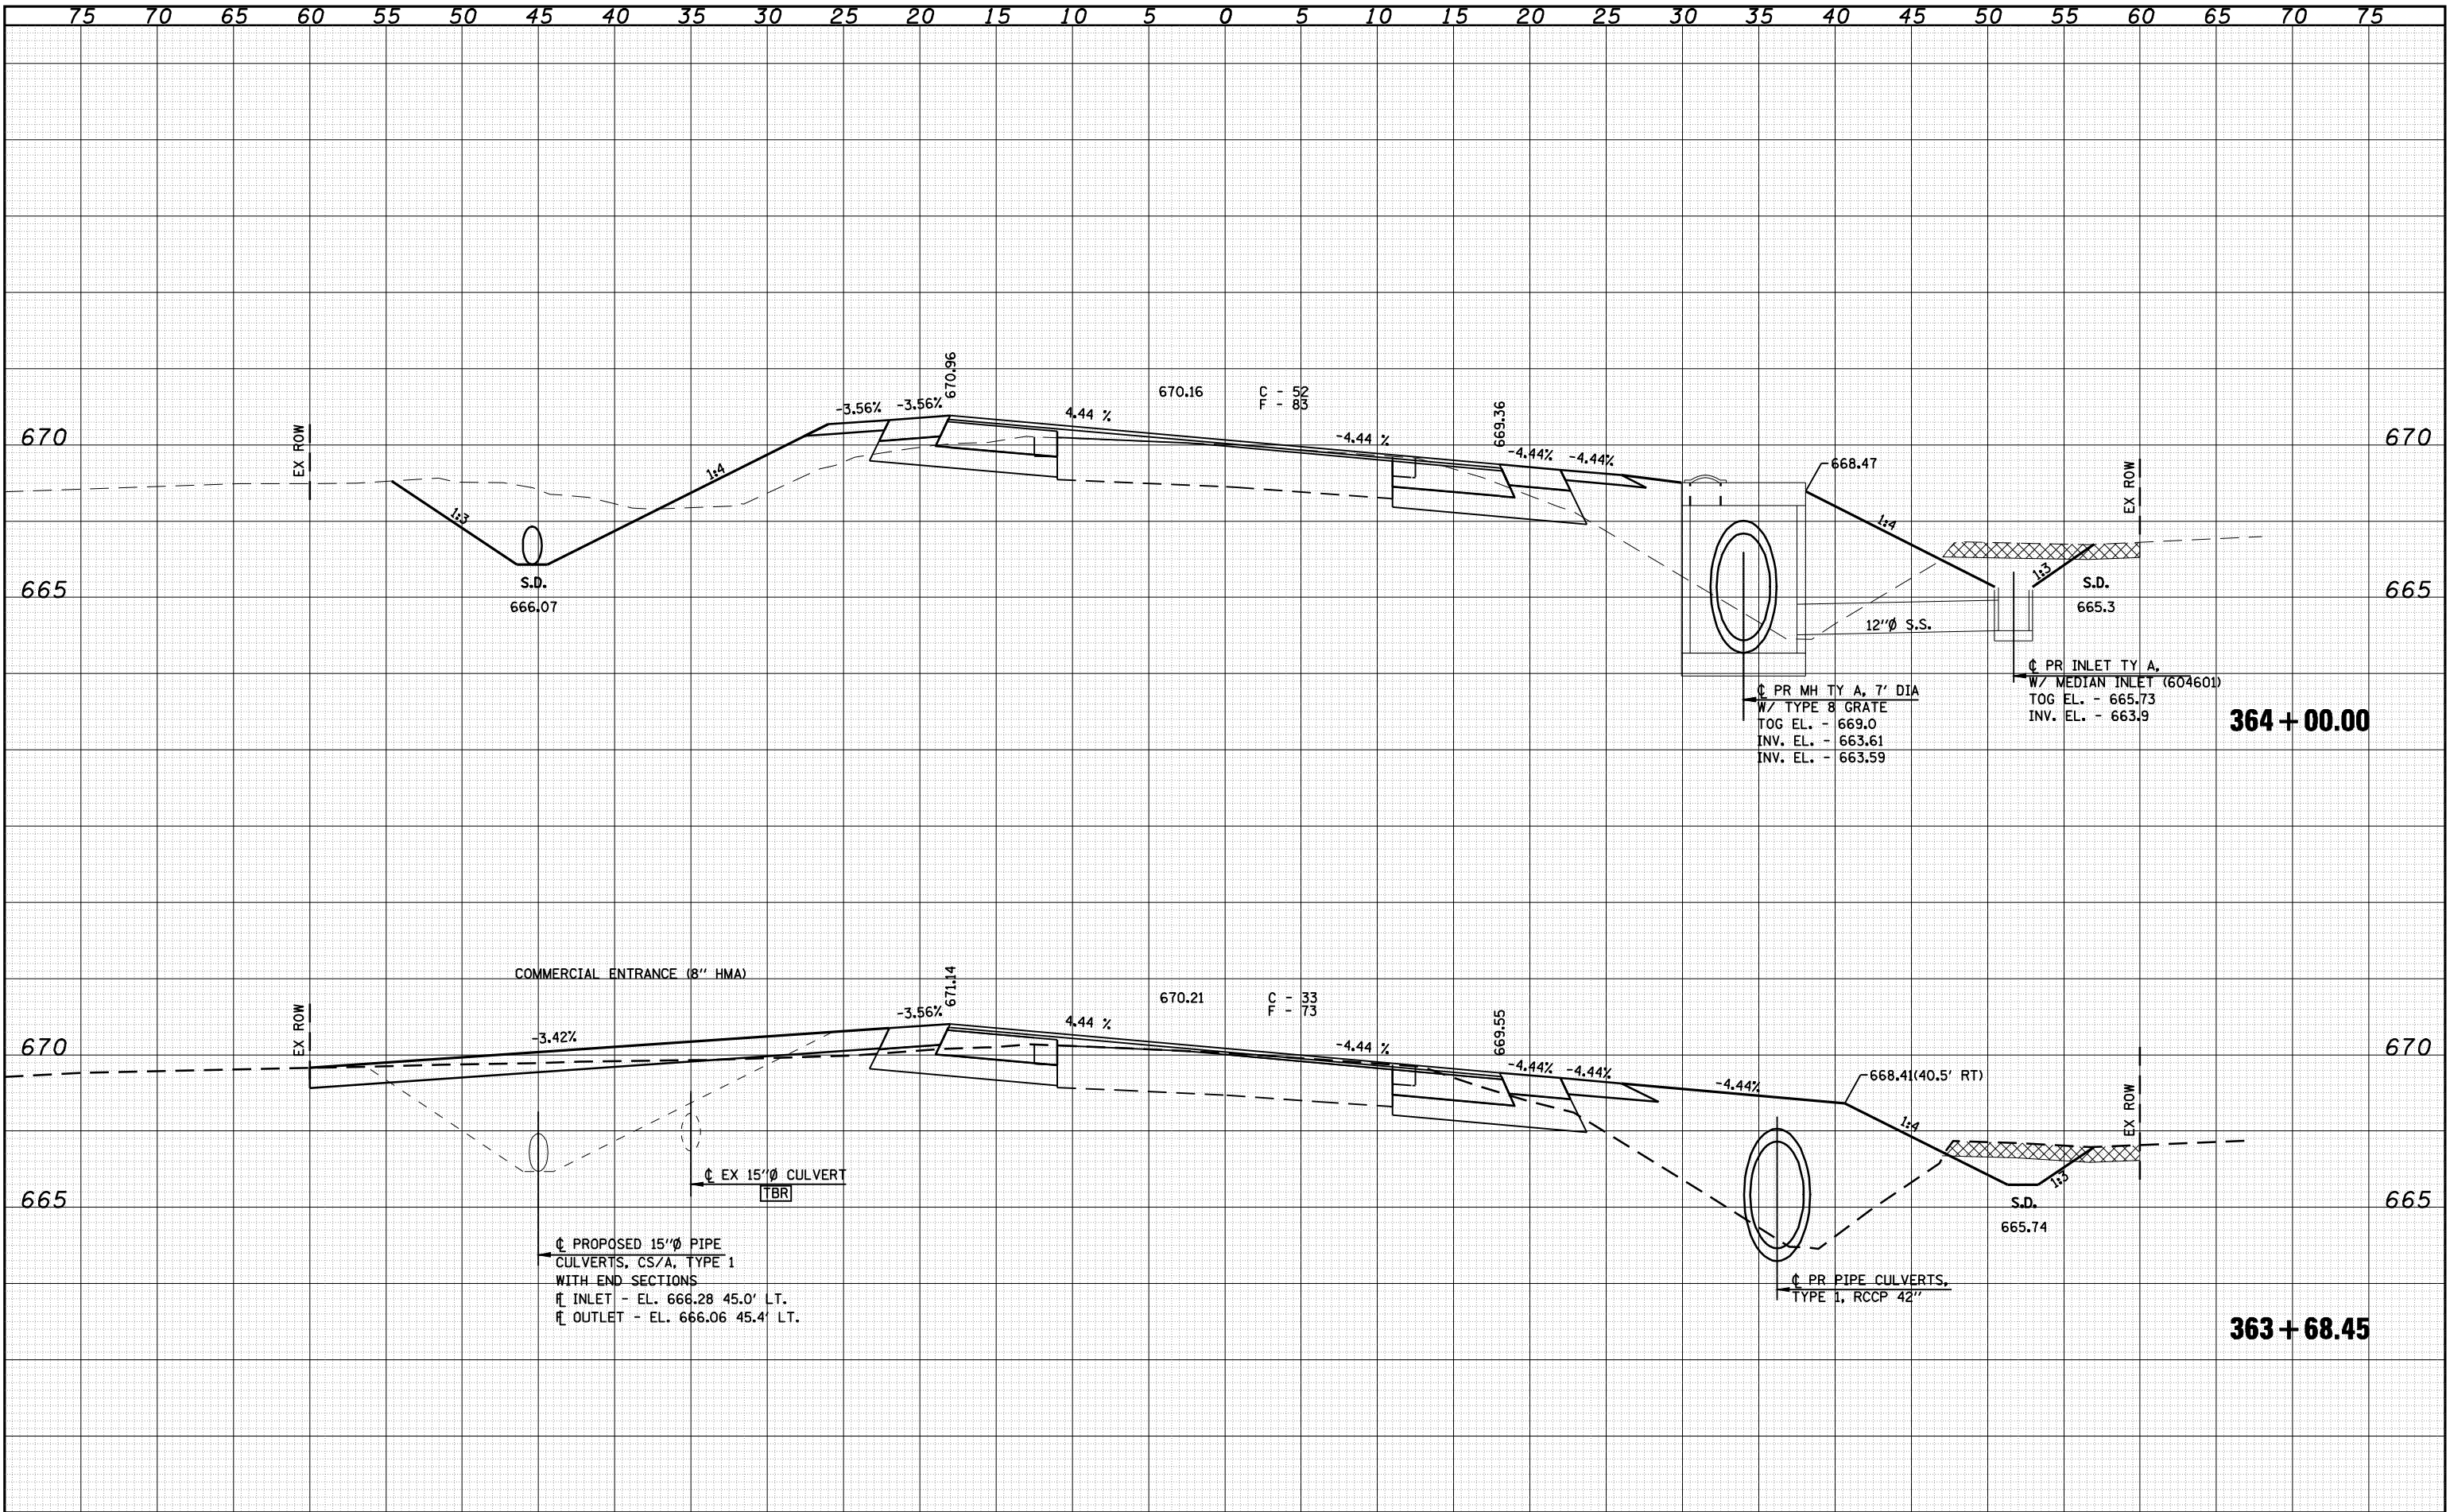


FILE NAME =	USER NAME = madonlavj	DESIGNED -	REVISED -		Allen Henderson & Associates, Inc. Civil and Structural Engineers Springfield, IL. 62703 Phone: (217)544-8033 IL Design Firm No. 184-001907	CROSS SECTIONS			F.A.P. RTE.	SECTION	COUNTY	TOTAL SHEETS	SHEET NO.
	PLOT SCALE = 10.0000' / IN.	DRAWN -	REVISED -						662	D(W-3,RS-11,CR)	MACOUPIN	102	83
	PLOT DATE = Aug-17-2009 04:08:08PM	CHECKED -	REVISED -			CONTRACT NO. 72765							
	DATE -	REVISED -	FED. ROAD DIST. NO. ILLINOIS FED. AID PROJECT										
SCALE:		SHEET NO. 11 OF 19 SHEETS		STA. 363+68.45 TO STA. 364+00.00									

S:\PROJ ENGR 1\Neqanqa-d\ Dust Squad\FAP 662 (IL 4) Henderson pdfs\CADD Sheets\0672765-sht-xsec1.dgn

DATE	BY	SURVEYED	PLOTTED	TEMPLATE	AREAS	CHECKED
		FINAL	SURVEY	NOTE BOOK		

DATE	BY	SURVEYED	PLOTTED	TEMPLATE	AREAS	CHECKED
		ORIGINAL	SURVEY	NOTE BOOK		

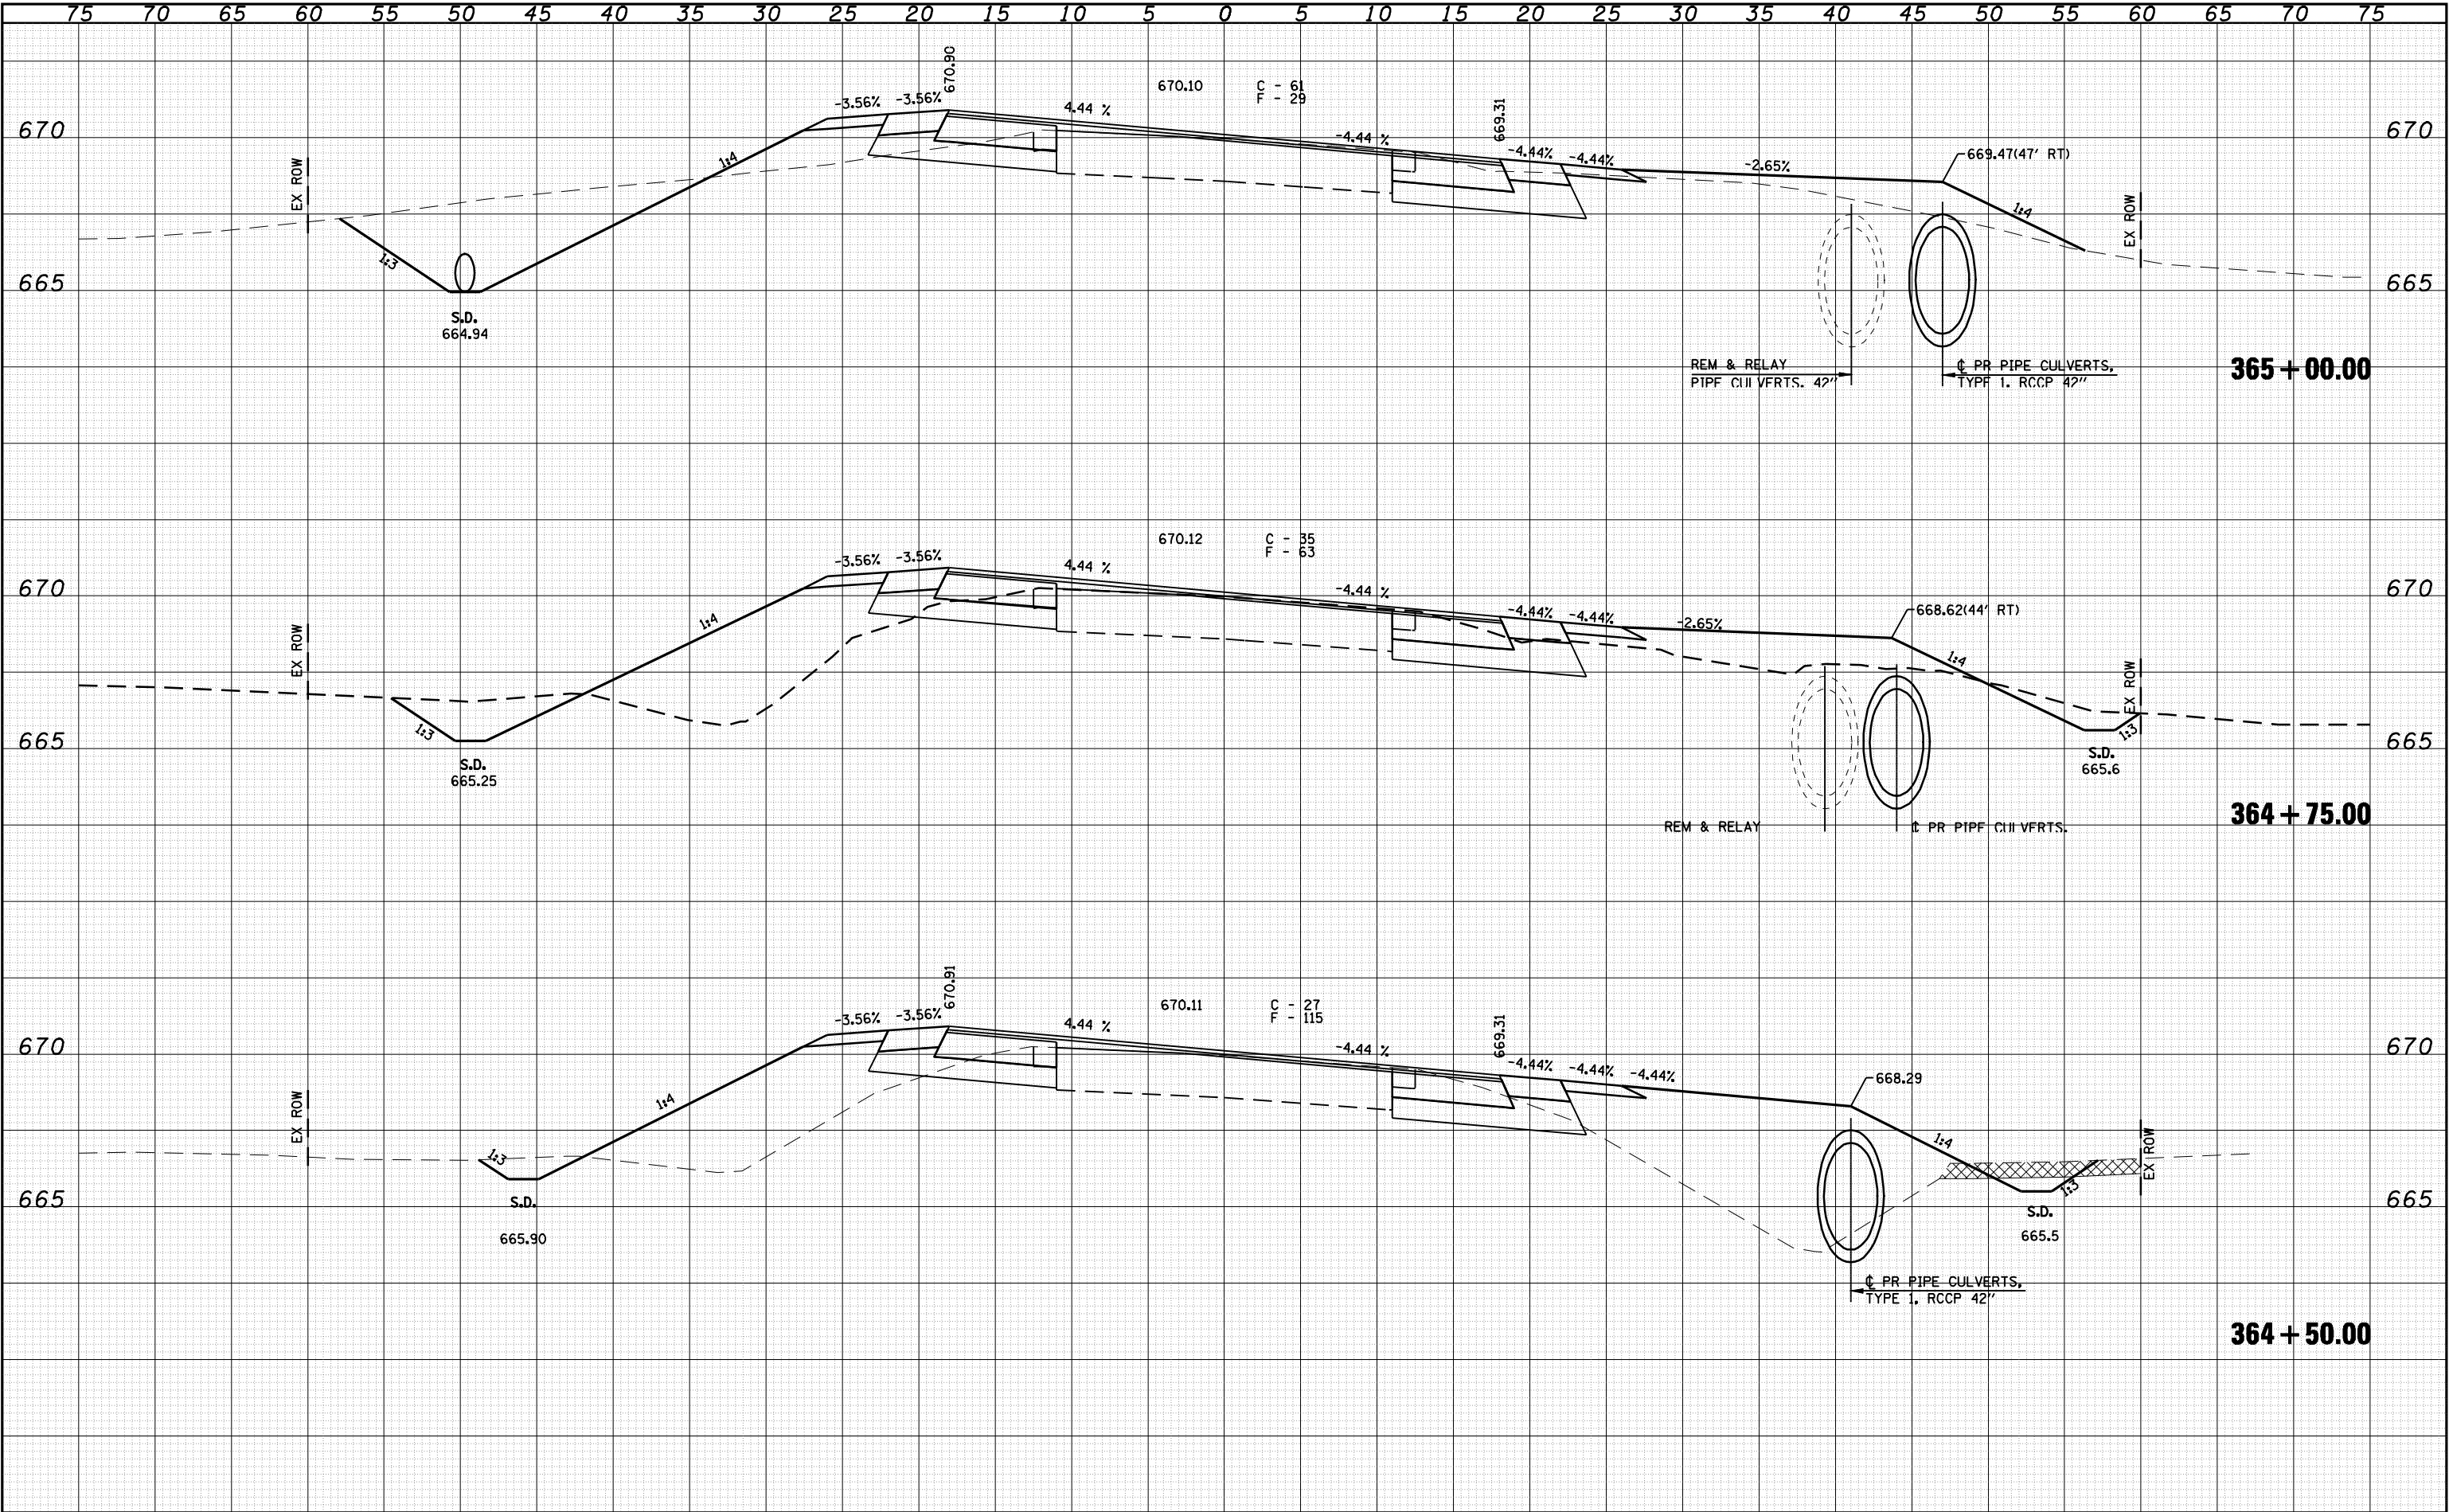


75		70		65		60		55		50		45		40		35		30		25		20		15		10		5		0		5		10		15		20		25		30		35		40		45		50		55		60		65		70		75	
FILE NAME =				USER NAME = madonlayj				DESIGNED -				REVISED -								Allen Henderson & Associates, Inc. Civil and Structural Engineers Springfield, IL. 62703 Phone: (217)544-8033 IL Design Firm No. 184-001907												CROSS SECTIONS										F.A.P. RTE.		SECTION		COUNTY		TOTAL SHEETS		SHEET NO.											
								DRAWN -				REVISED -																														662		D(W-3,RS-11,CR)		MACOUPIN		102		84											
				PLOT SCALE = 10,000' / IN.				CHECKED -				REVISED -																				CONTRACT NO. 72765																													
				PLOT DATE = Aug-17-2009 04:08:12PM				DATE				REVISED -	
SCALE:				SHEET NO. 12 OF 19 SHEETS				STA. 364+50.00				TO STA. 365+00.00				FED. ROAD DIST. NO.				ILLINOIS				FED. AID PROJECT																																					
SN\PROJ ENGR 1 (Neganqard)\Dust Squad\FAP 662 (IL 4) Henderson pdfs\CADD Sheets\0672765-ah-xxo1.dgn	

S:\PRDJ ENGR 1 (Nagard)\Dust Squad\FAP 662 (IL 4) Henderson pdfs\CADD Sheets\627265-shr-xsec1.dgn

DATE	BY	SURVEYED	PLOTTED	AREAS CHECKED
		FINAL	NO. 1	
		NO. 2		
		NO. 3		
DATE	BY	SURVEYED	PLOTTED	AREAS CHECKED
		FINAL	NO. 1	
		NO. 2		
		NO. 3		
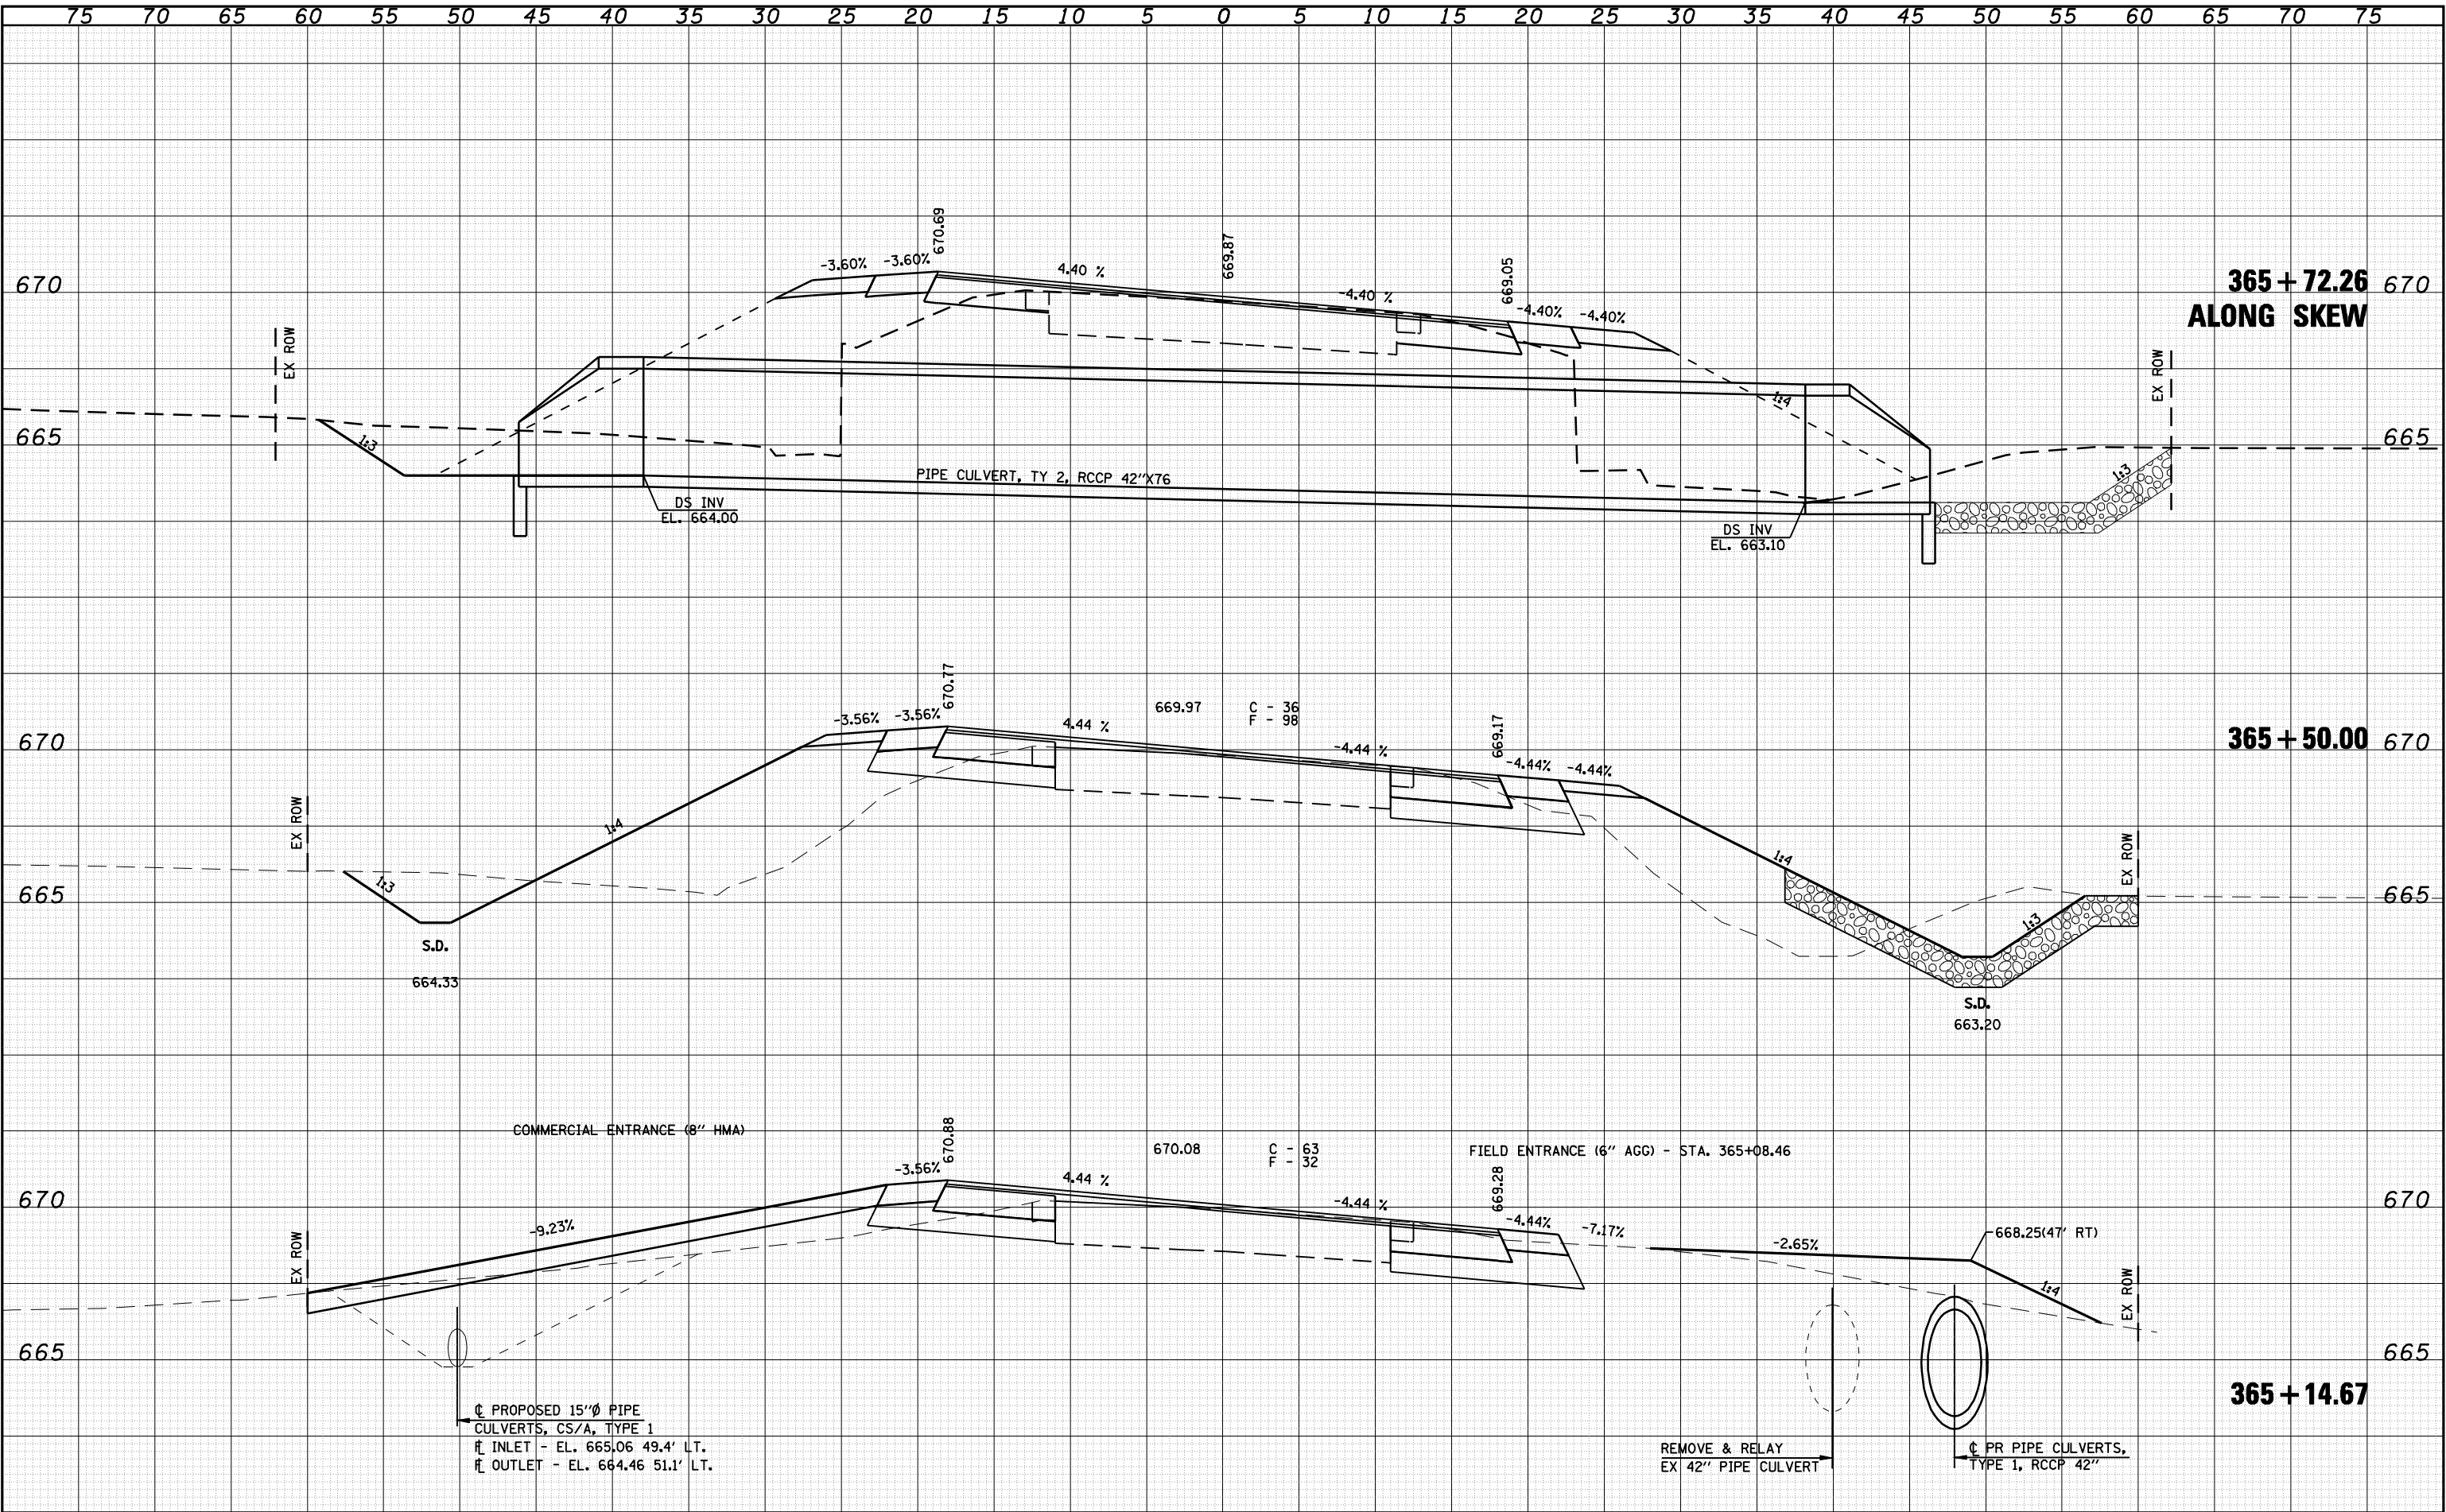

75		70		65		60		55		50		45		40		35		30		25		20		15		10		5		0		5		10		15		20		25		30		35		40		45		50		55		60		65		70		75	
FILE NAME =				USER NAME = madonlayj				DESIGNED -				REVISED -								Allen Henderson & Associates, Inc. Civil and Structural Engineers Springfield, IL. 62703 Phone: (217)544-8033 IL Design Firm No. 184-001907												CROSS SECTIONS								F.A.P. RTE.		SECTION		COUNTY		TOTAL SHEETS		SHEET NO.													
				PLOT SCALE = 10.0000 ' / IN.				DRAWN -				REVISED -																												662		D(W-3,RS-11,CR)		MACOUPIN		102		85													
				PLOT DATE = Aug-17-2009 04:08:16PM				CHECKED -				REVISED -																				SCALE:								SHEET NO. 13 OF 19 SHEETS		STA. 365+14.67 TO STA. 365+72.26		FED. ROAD DIST. NO.		ILLINOIS		FED. AID PROJECT		CONTRACT NO. 72765											
				DATE -				REVISED -	

FINAL	SURVEYED	DATE
SURVEY	PLOTTED	BY
NOTE BOOK	TEMPLATE	
NO.	AREAS CHECKED	

ORIGINAL	SURVEYED	DATE
SURVEY	PLOTTED	BY
NOTE BOOK	TEMPLATE	
NO.	AREAS CHECKED	

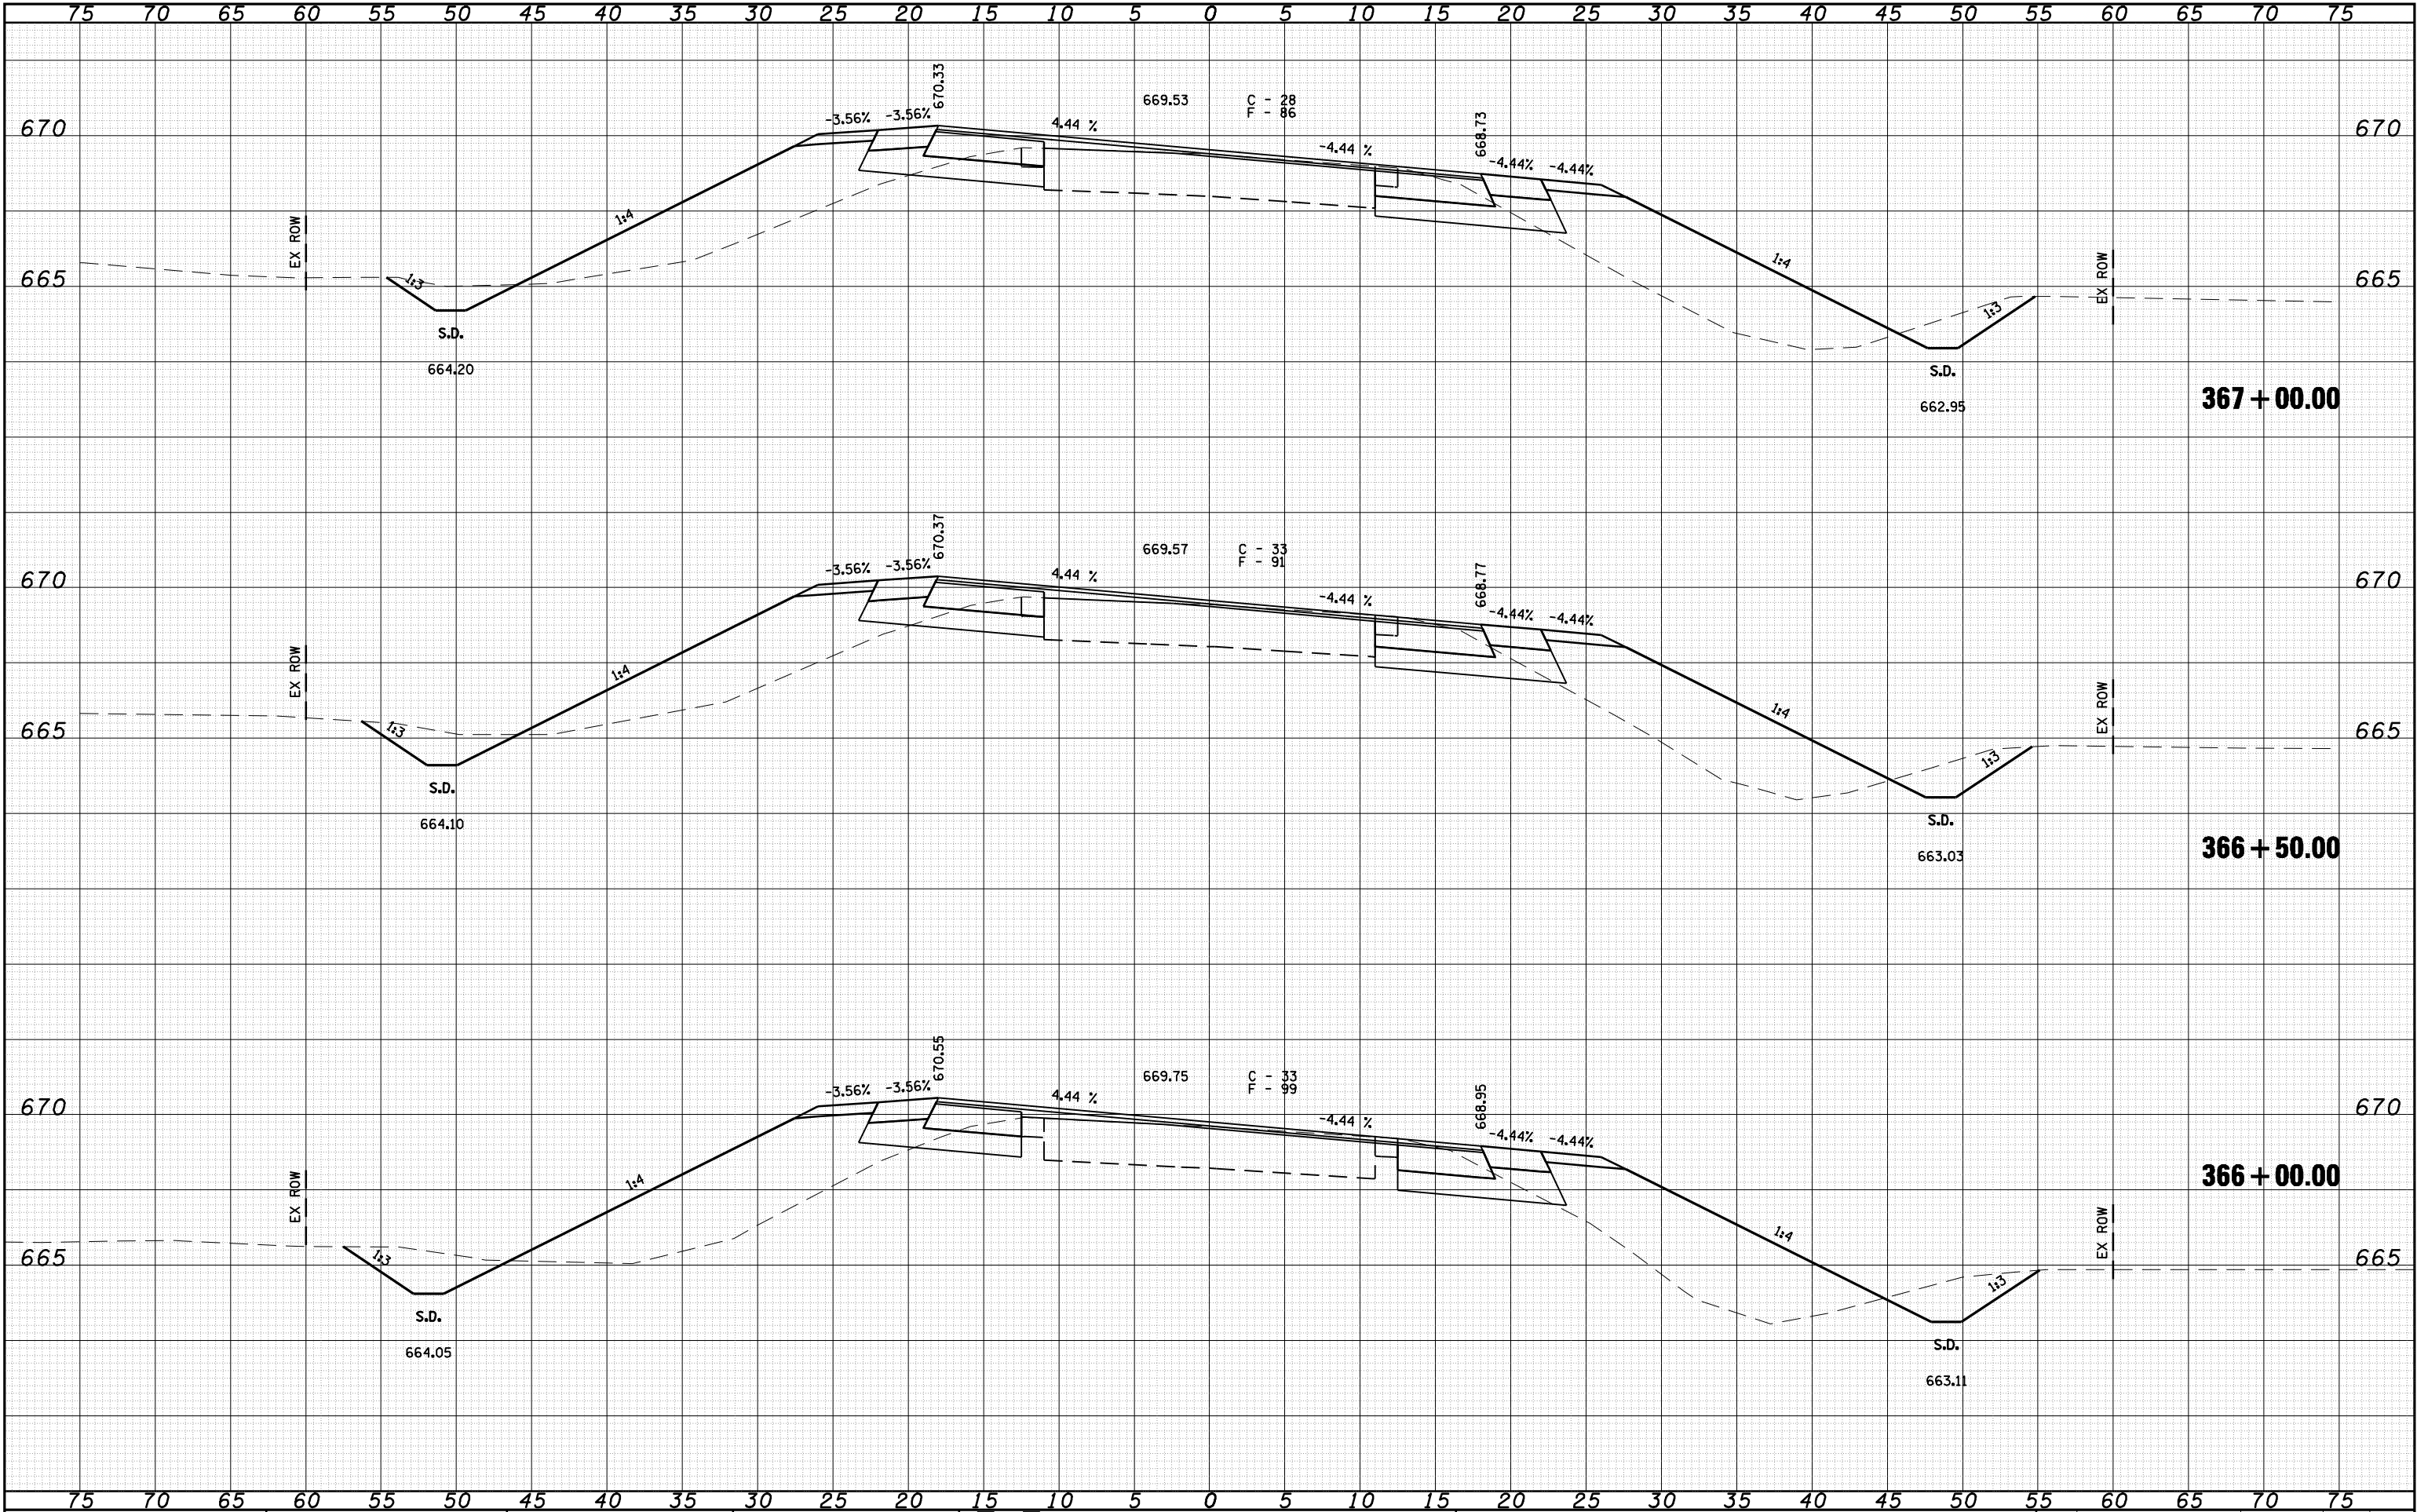


FILE NAME =	USER NAME = madonlavj	DESIGNED -	REVISED -		Allen Henderson & Associates, Inc. Civil and Structural Engineers Springfield, IL 62703 Phone: (217)544-8033 IL Design Firm No. 184-001907	CROSS SECTIONS			F.A.P. RTE.	SECTION	COUNTY	TOTAL SHEETS	SHEET NO.
		DRAWN -	REVISED -						662	D(W-3,RS-11,CR)	MACOUPIN	102	86
	PLOT SCALE = 10.0000 ' / IN.	CHECKED -	REVISED -			CONTRACT NO. 72765							
	PLOT DATE = Aug-17-2009 04:08:19PM	DATE -	REVISED -			SCALE:	SHEET NO. 14 OF 19 SHEETS	STA. 366+00.00 TO STA. 367+00.00	FED. ROAD DIST. NO.	ILLINOIS	FED. AID PROJECT		

S:\PRDJ ENGR 1 (Nagard)\Dust Squad\FAP 662 (IL 4) Henderson pdfs\CADD Sheets\662765-sht-xsec1.dgn

FINAL	SURVEYED	DATE
SURVEY	PLOTTED	BY
NOTE BOOK	TEMPLATE	
NO.	AREAS CHECKED	


ORIGINAL	SURVEYED	DATE
SURVEY	PLOTTED	BY
NOTE BOOK	TEMPLATE	
NO.	AREAS CHECKED	

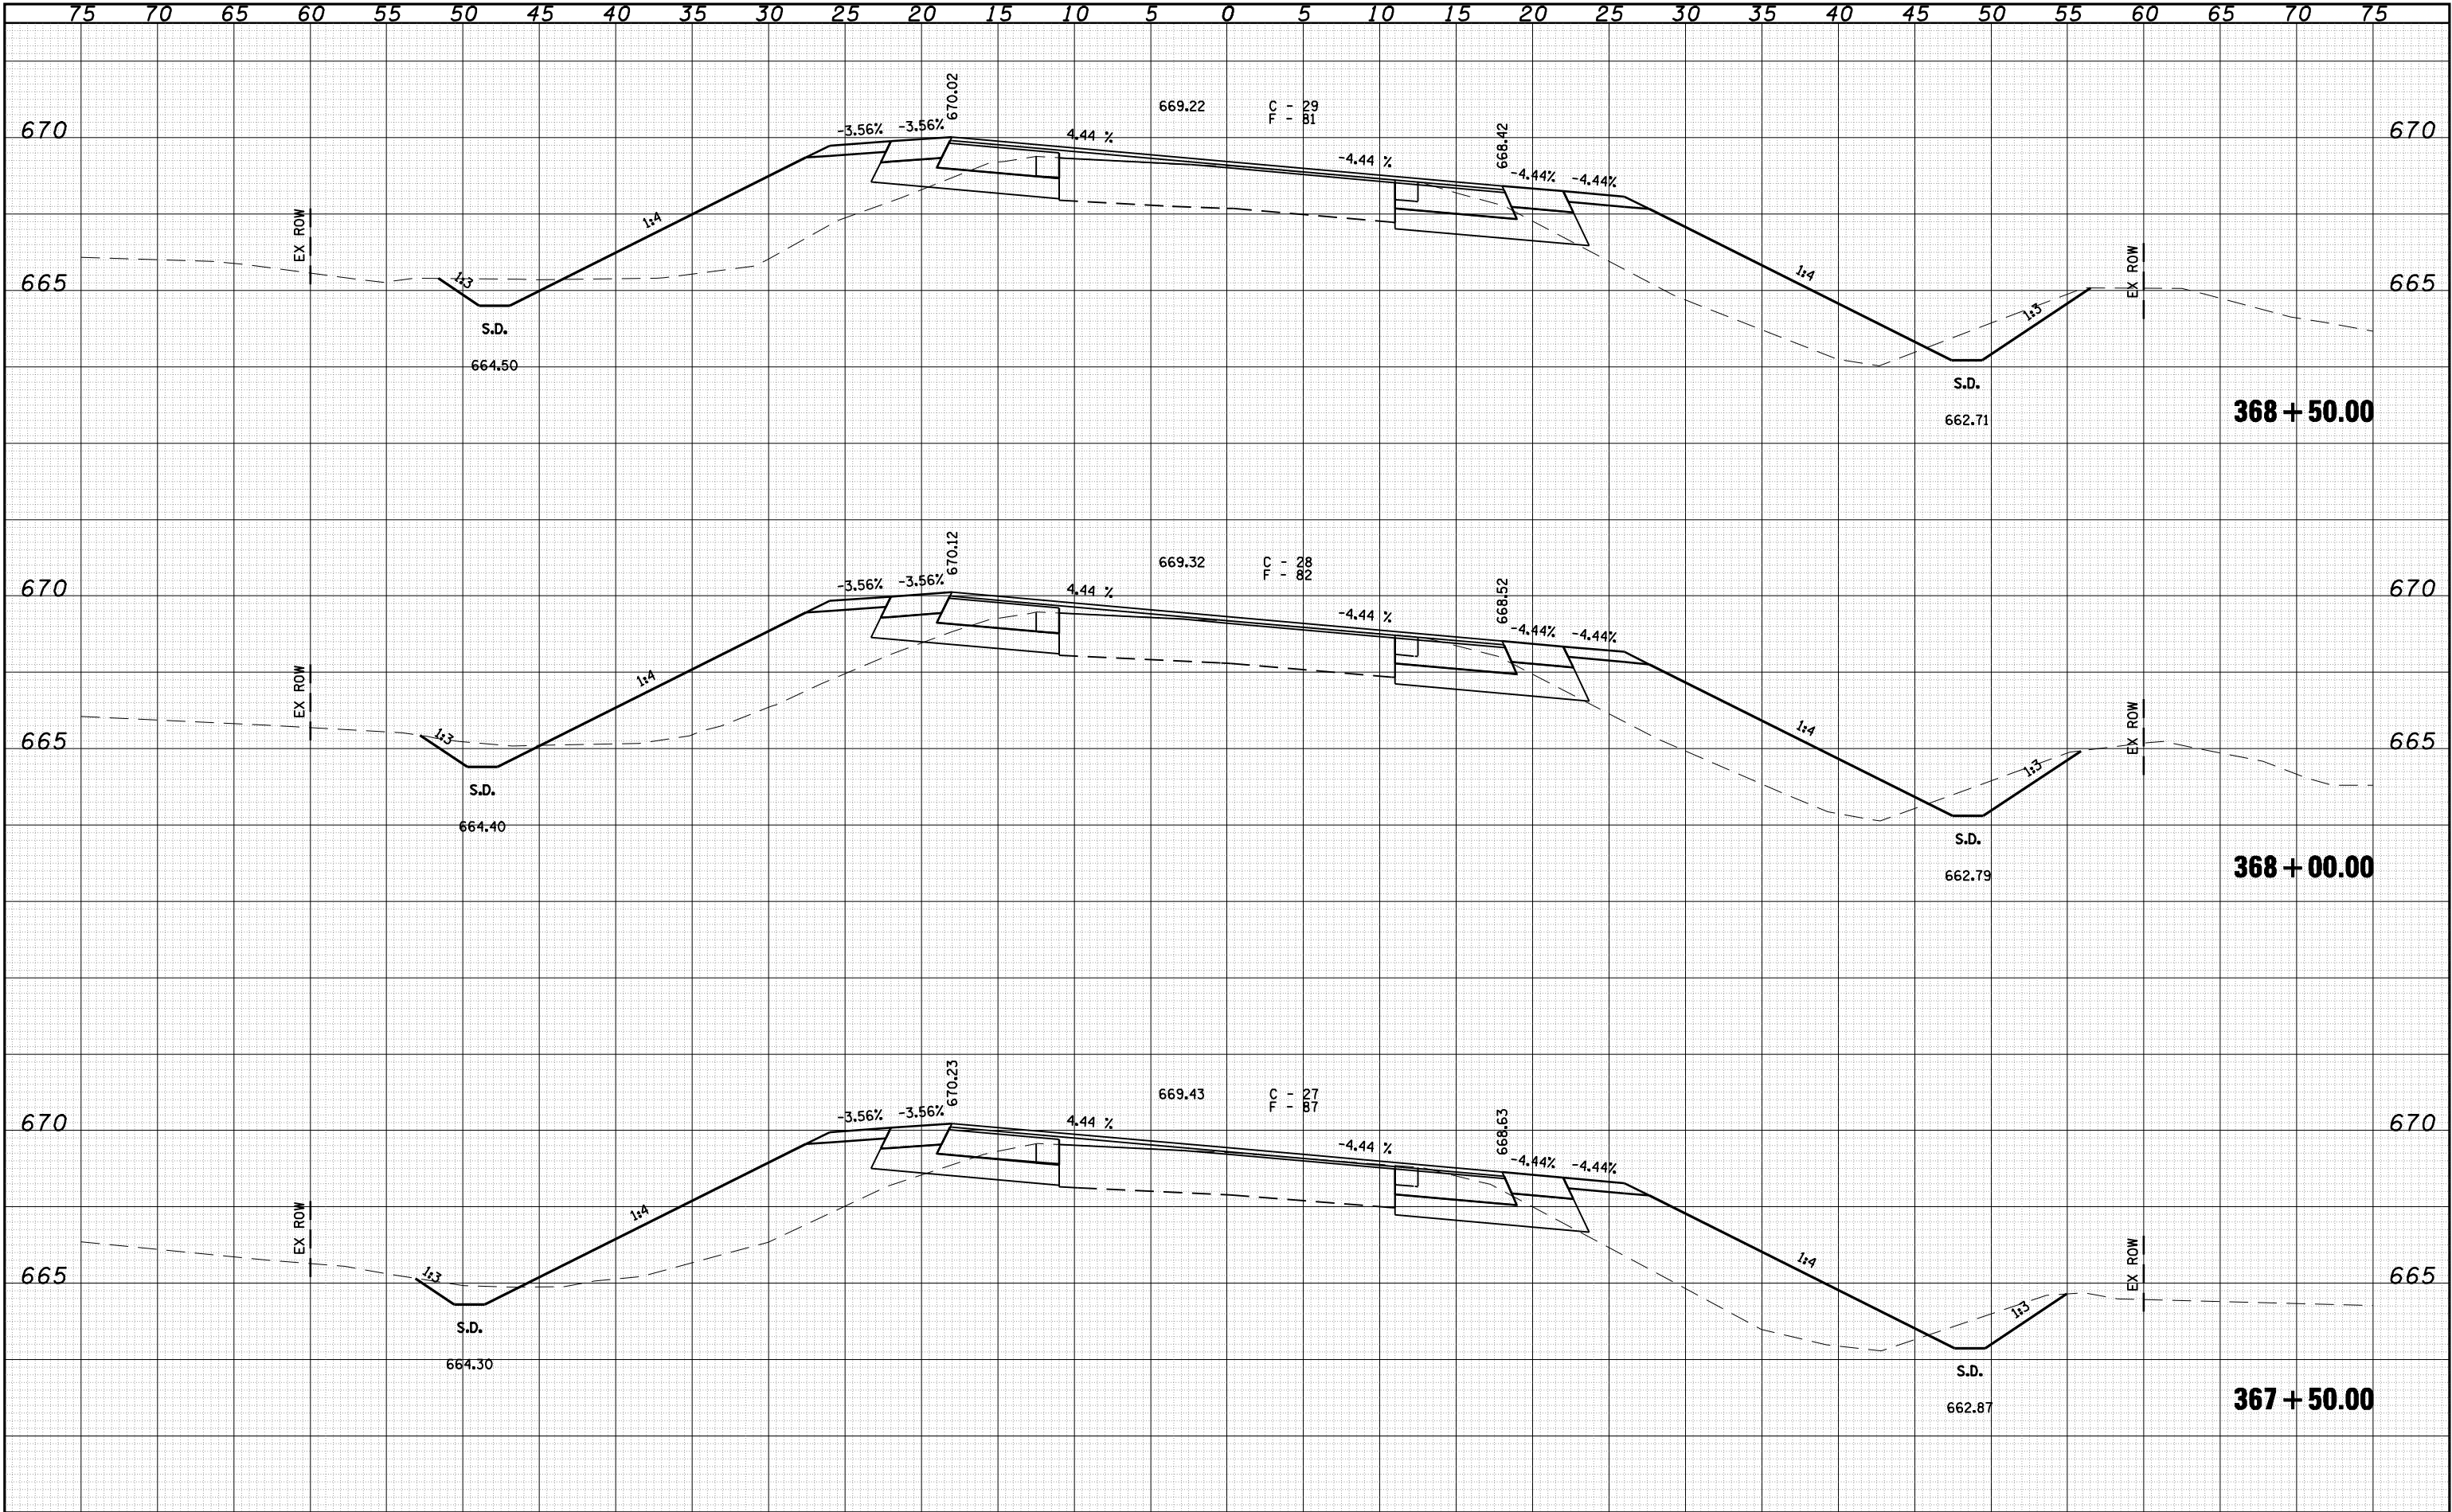

75 70 65 60 55 50 45 40 35 30 25 20 15 10 5 0 5 10 15 20 25 30 35 40 45 50 55 60 65 70 75																
FILE NAME =		USER NAME = madonjavj	DESIGNED -	REVISED -		Allen Henderson & Associates, Inc. Civil and Structural Engineers Springfield, IL 62703 Phone: (217)544-8033 IL Design Firm No. 184-001907	CROSS SECTIONS				F.A.P. RTE.	SECTION		COUNTY	TOTAL SHEETS	SHEET NO.
		PLOT SCALE = 10,000 ' / IN.	DRAWN -	REVISED -							662	D(W-3,RS-11,CR)		MACOUPIN	102	87
		PLOT DATE = Aug-17-2009 04:08:23PM	CHECKED -	REVISED -			CONTRACT NO. 72765									
			DATE -	REVISED -			SCALE:	SHEET NO. 15 OF 19 SHEETS	STA. 367+50.00 TO STA. 368+50.00		FED. ROAD DIST. NO. ILLINOIS FED. AID PROJECT					

S:\PRDJ ENGR 1 (Nagorqard)\Dust Squad\FAP 662 (IL 4) Henderson pdfs\CADD Sheets\0672765-sht-xseol.dgn


ORIGINAL		BY	DATE
SURVEYED			
PLOTTED			
NOTE BOOK			
TEMPLATE			
AREAS			
AREAS CHECKED			
NO. _____			

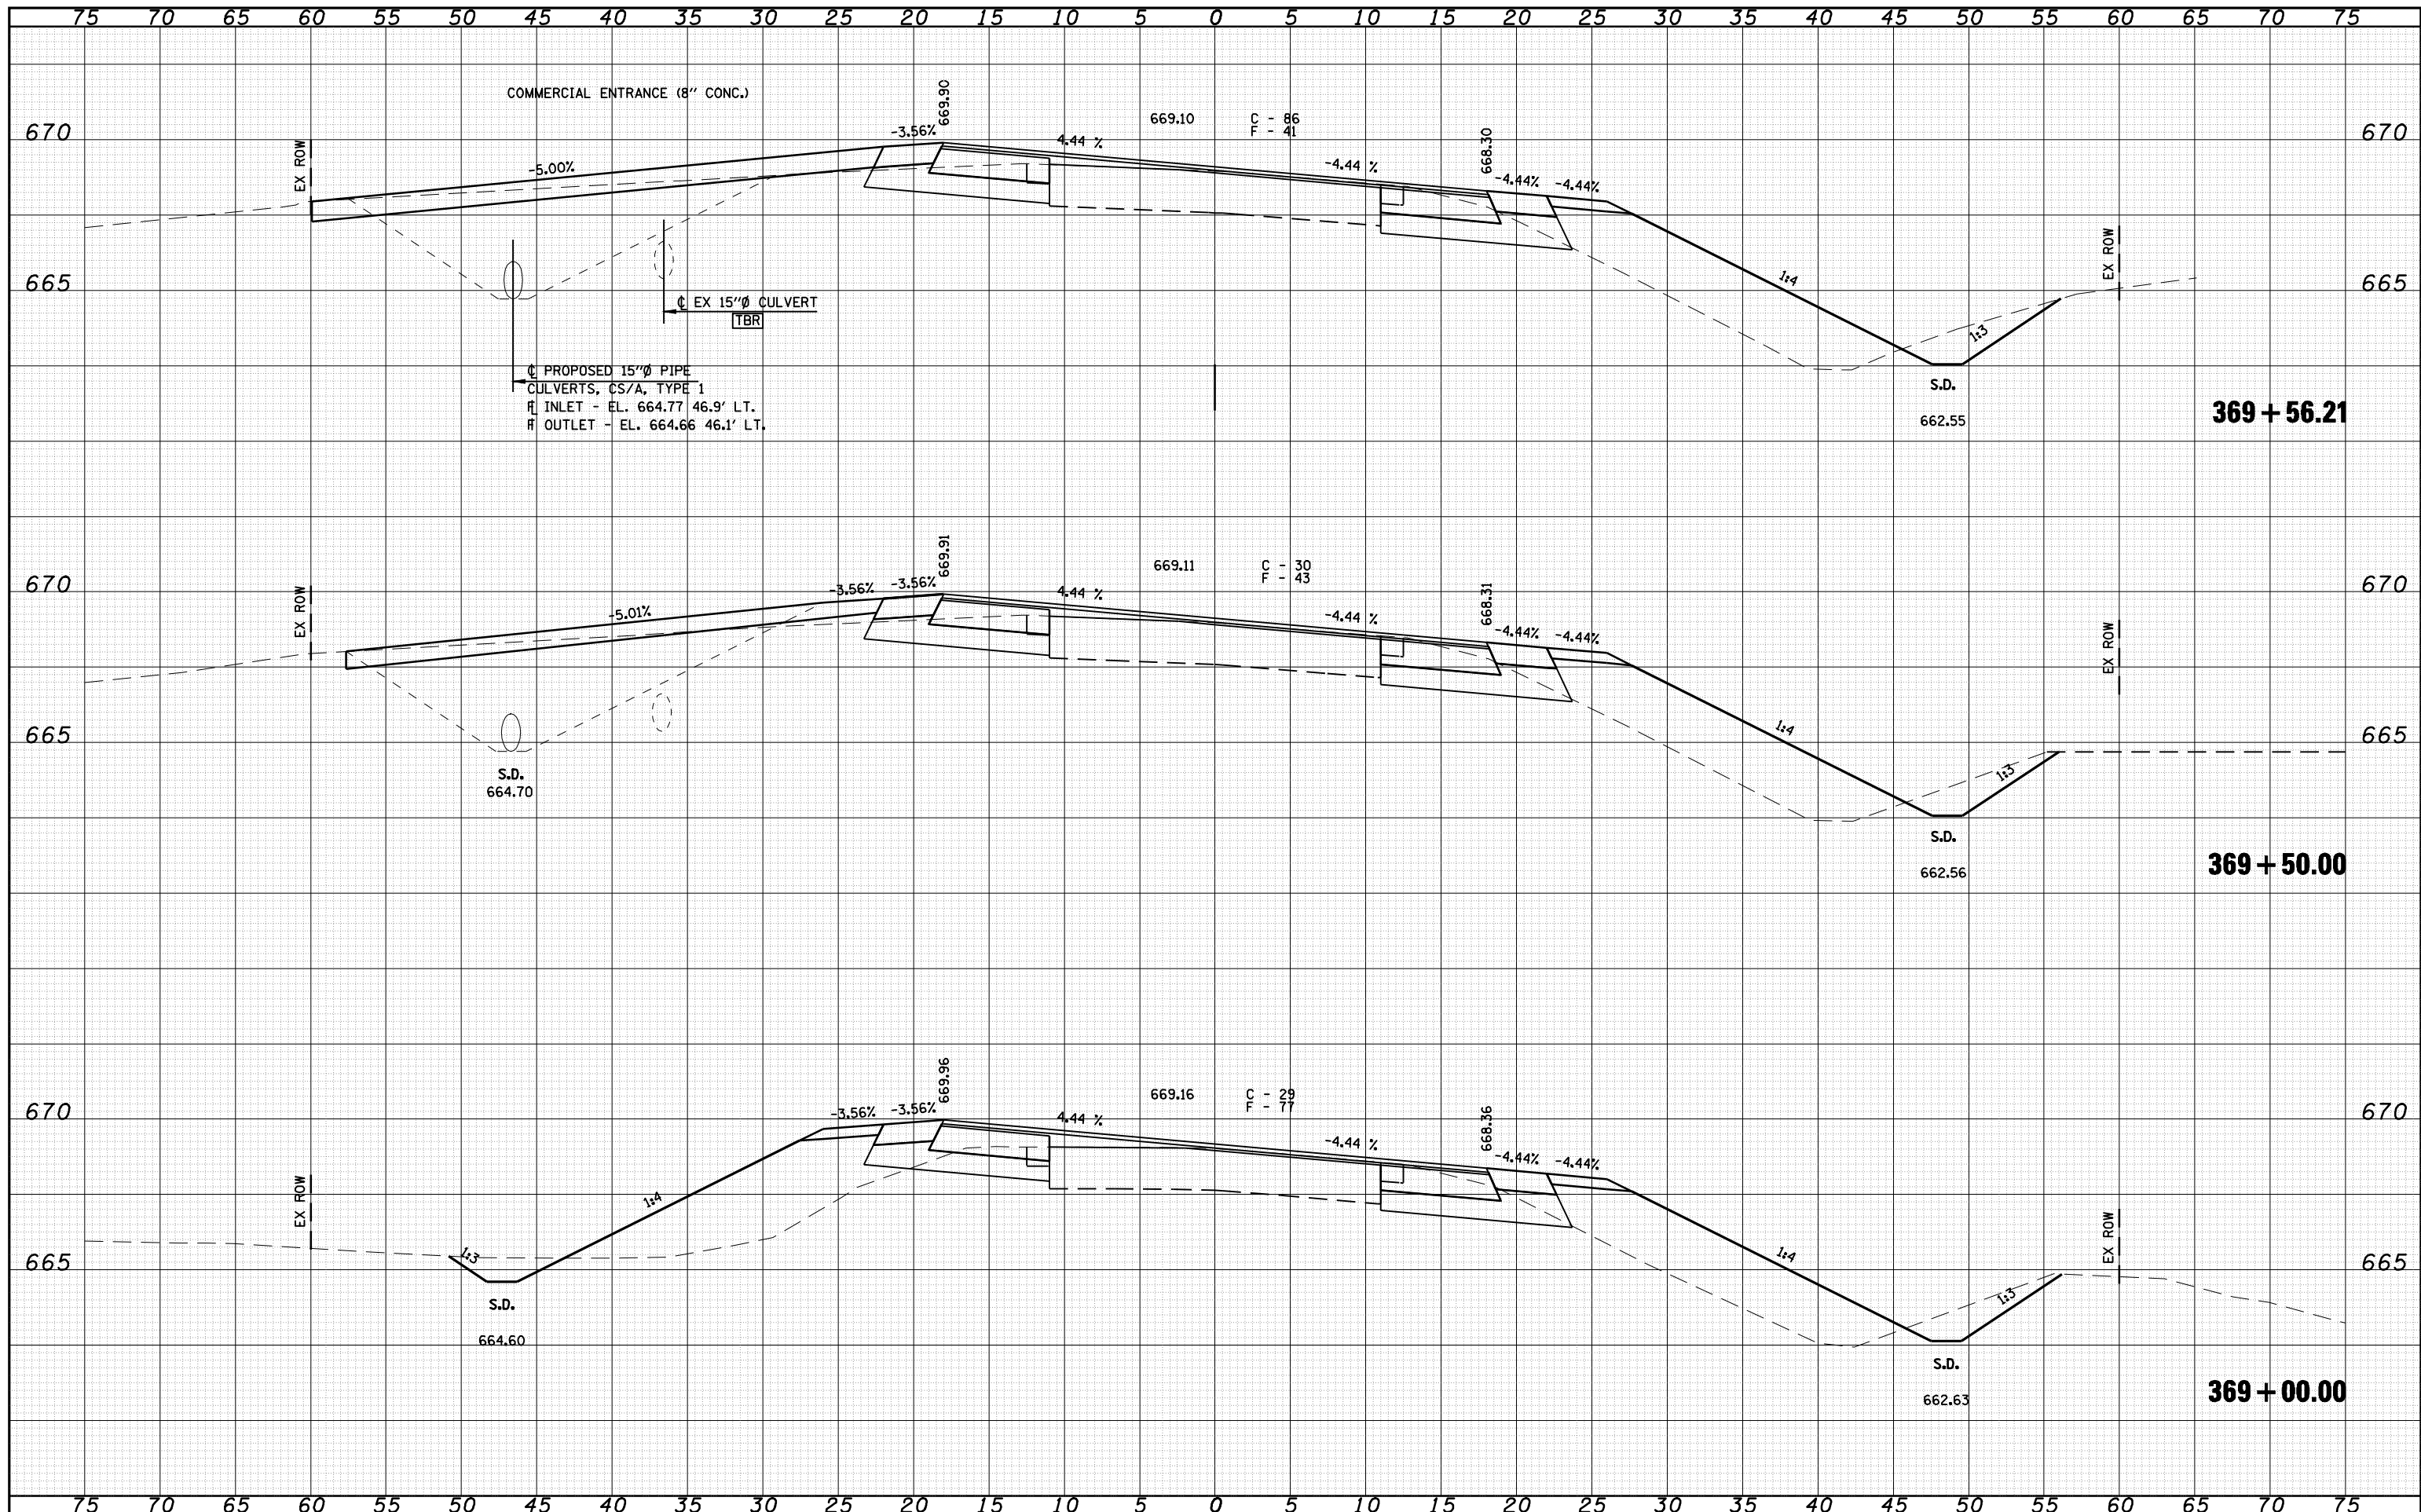

FILE NAME =	USER NAME = mcdoniavj	DESIGNED -	REVISED -		Allen Henderson & Associates, Inc. Civil and Structural Engineers Springfield, IL 62703 Phone: (217)544-8033 IL Design Firm No. 184-001907	CROSS SECTIONS			F.A.P. RTE.	SECTION	COUNTY	TOTAL SHEETS	SHEET NO.
	PLOT SCALE = 10.0000 ' / IN.	CHECKED -	REVISED -					662	D(W-3,RS-11,CR)	MACOUPIN	102	88	
	PLOT DATE = Aug-17-2009 04:08:27PM	DATE -	REVISED -					CONTRACT NO. 72765					
						SCALE:	SHEET NO. 16 OF 19 SHEETS	STA. 369+00.00 TO STA. 369+56.21	FED. ROAD DIST. NO.	ILLINOIS	FED. AID PROJECT		

FINAL	SURVEYED	DATE
SURVEY	PLOTTED	BY
NOTE BOOK	TEMPLATE	
NO.	AREAS CHECKED	

ORIGINAL	SURVEYED	DATE
SURVEY	PLOTTED	BY
NOTE BOOK	TEMPLATE	
NO.	AREAS CHECKED	

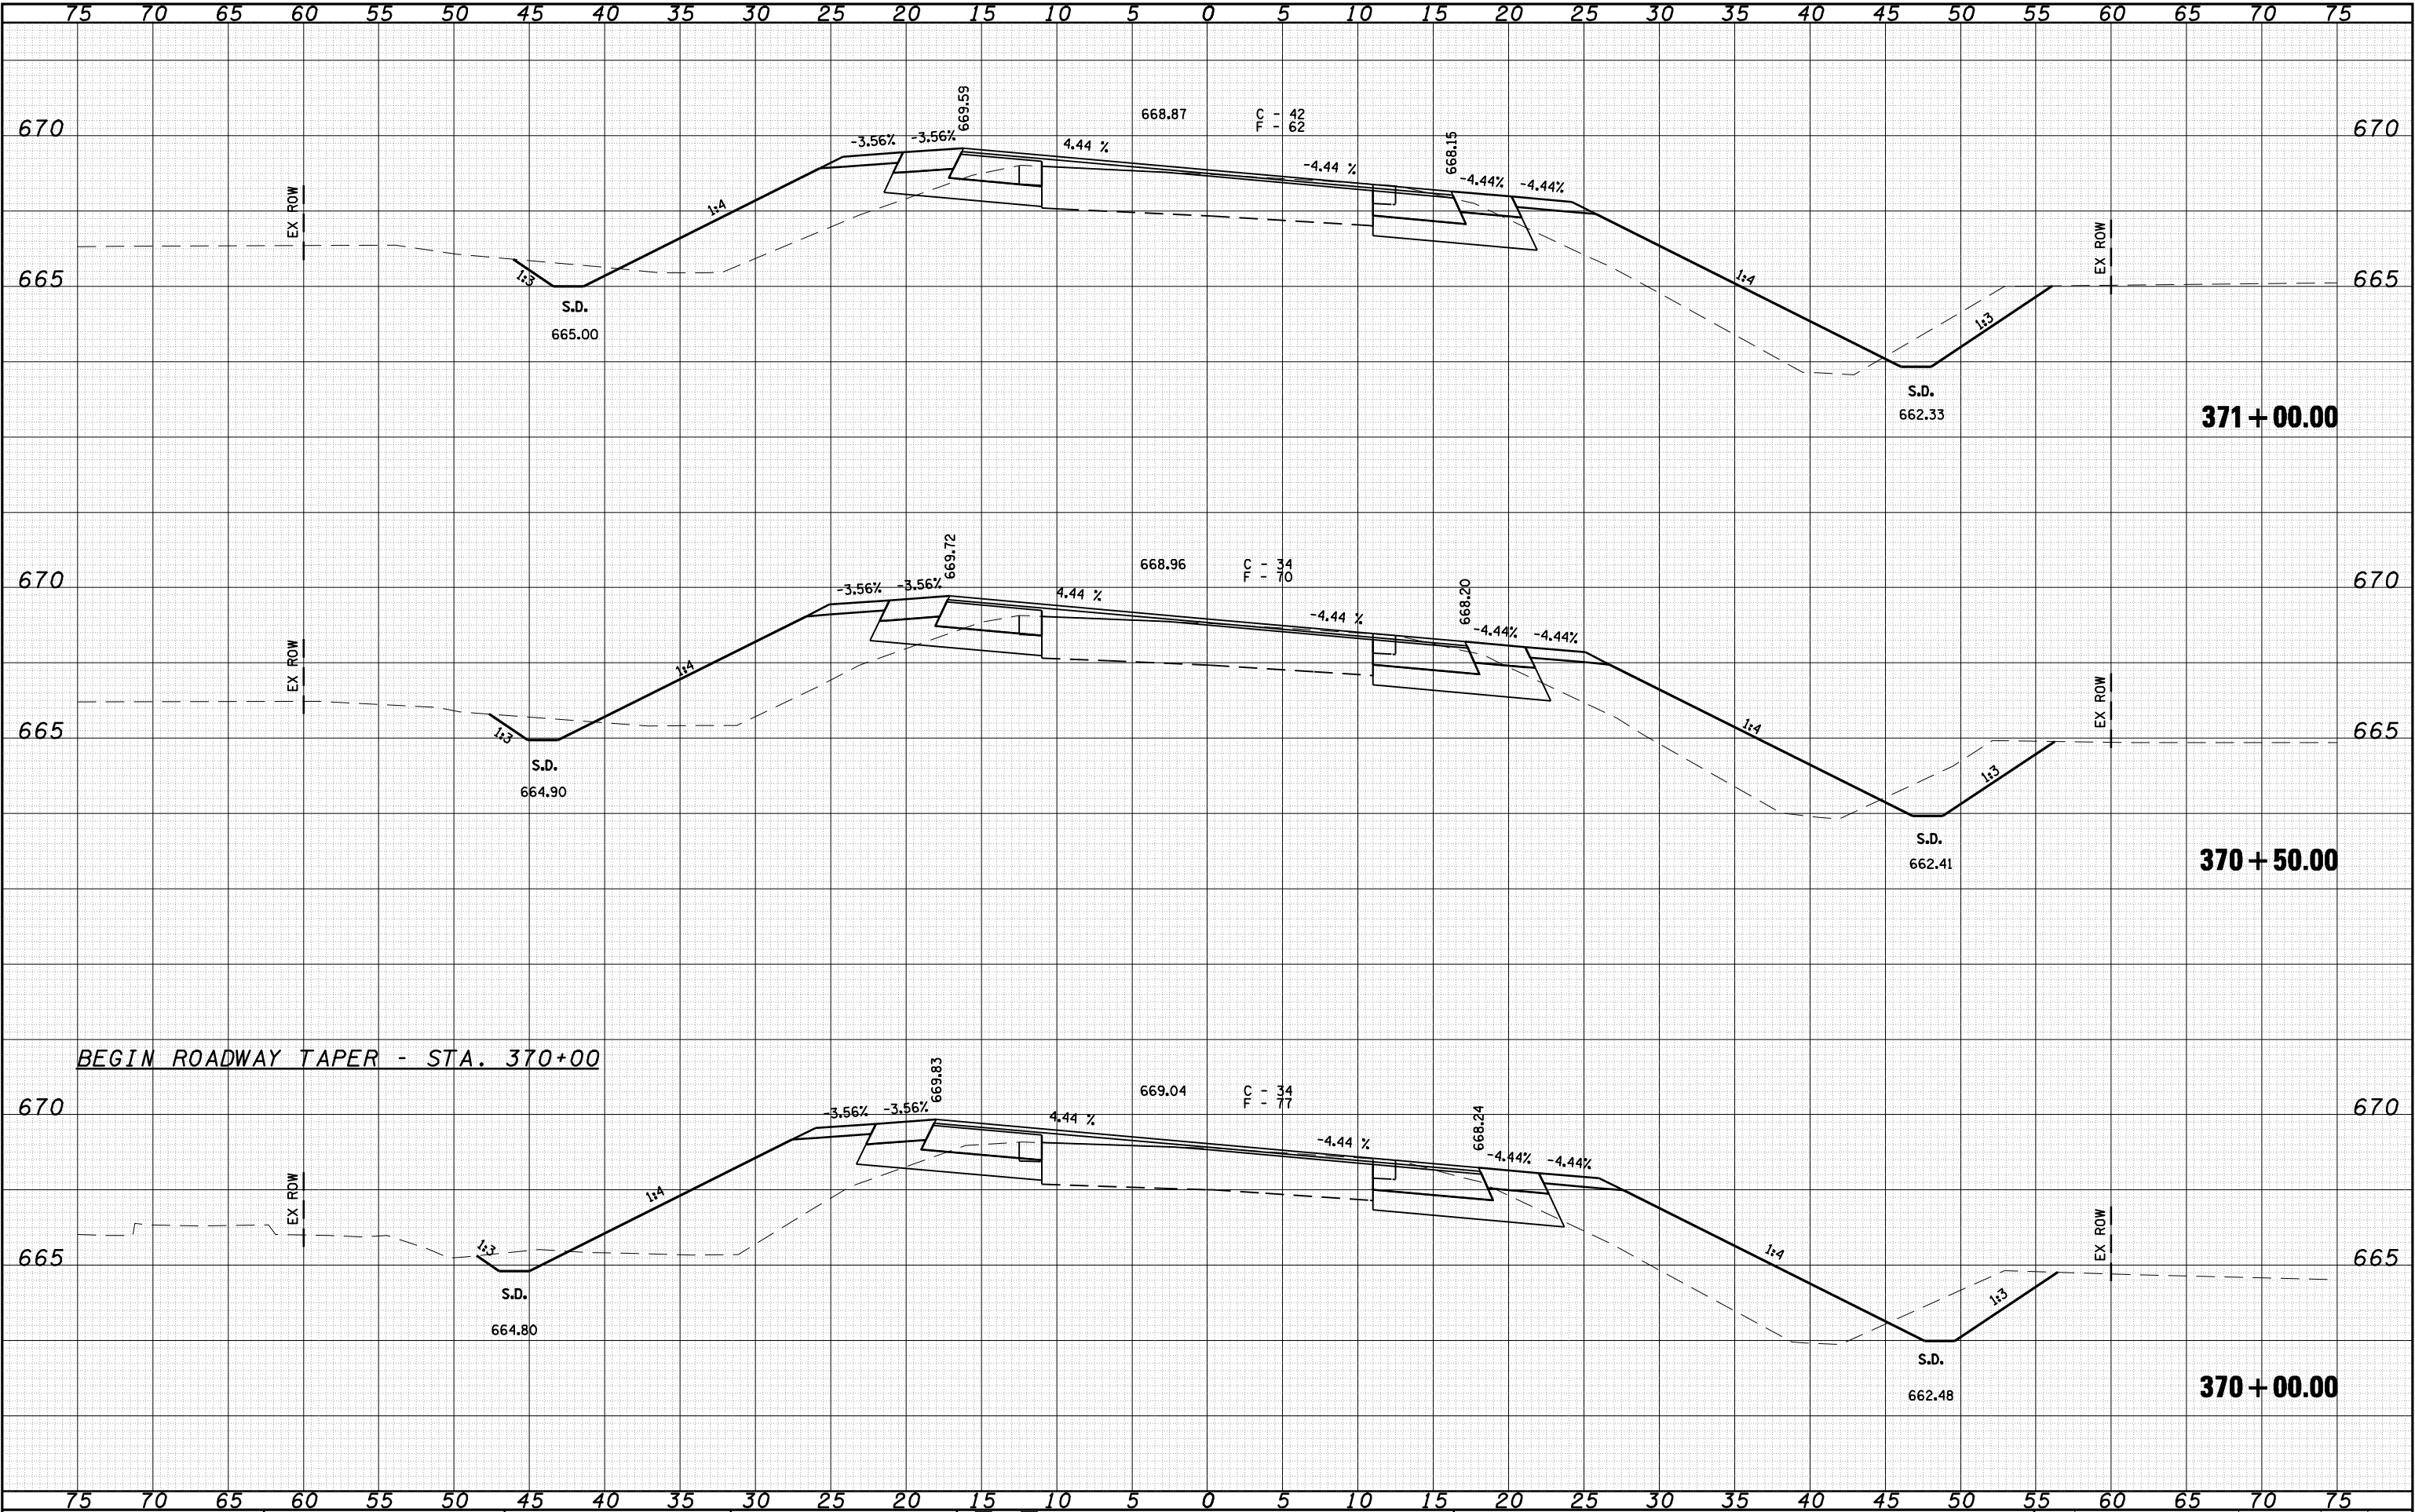


FILE NAME =	USER NAME = madonlayj	DESIGNED -	REVISED -		Allen Henderson & Associates, Inc. Civil and Structural Engineers Springfield, IL. 62703 Phone: (217)544-8033 IL Design Firm No. 184-001907	CROSS SECTIONS			F.A.P. RTE.	SECTION	COUNTY	TOTAL SHEETS	SHEET NO.
	PLOT SCALE = 10.0000 ' / IN.	DRAWN -	REVISED -						662	D(W-3,RS-11,CR)	MACOUPIN	102	89
	PLOT DATE = Aug-17-2009 04:08:31PM	CHECKED -	REVISED -			CONTRACT NO. 72765							
		DATE -	REVISED -			SCALE:	SHEET NO. 17 OF 19 SHEETS	STA. 370+00.00 TO STA. 371+00.00	FED. ROAD DIST. NO. ILLINOIS FED. AID PROJECT				

S:\PRDJ\ENGR 1 (Neganqard)\Dust Squad\FAP 662 (IL 4) Henderson pdfs\CADD Sheets\0672765-sht-xsec1.dgn

DATE	BY	SURVEYED	PLOTTED	AREAS
		NO.	NO.	CHECKED
		NO.	NO.	CHECKED
		NO.	NO.	CHECKED

DATE	BY	SURVEYED	PLOTTED	AREAS
		NO.	NO.	CHECKED
		NO.	NO.	CHECKED
		NO.	NO.	CHECKED

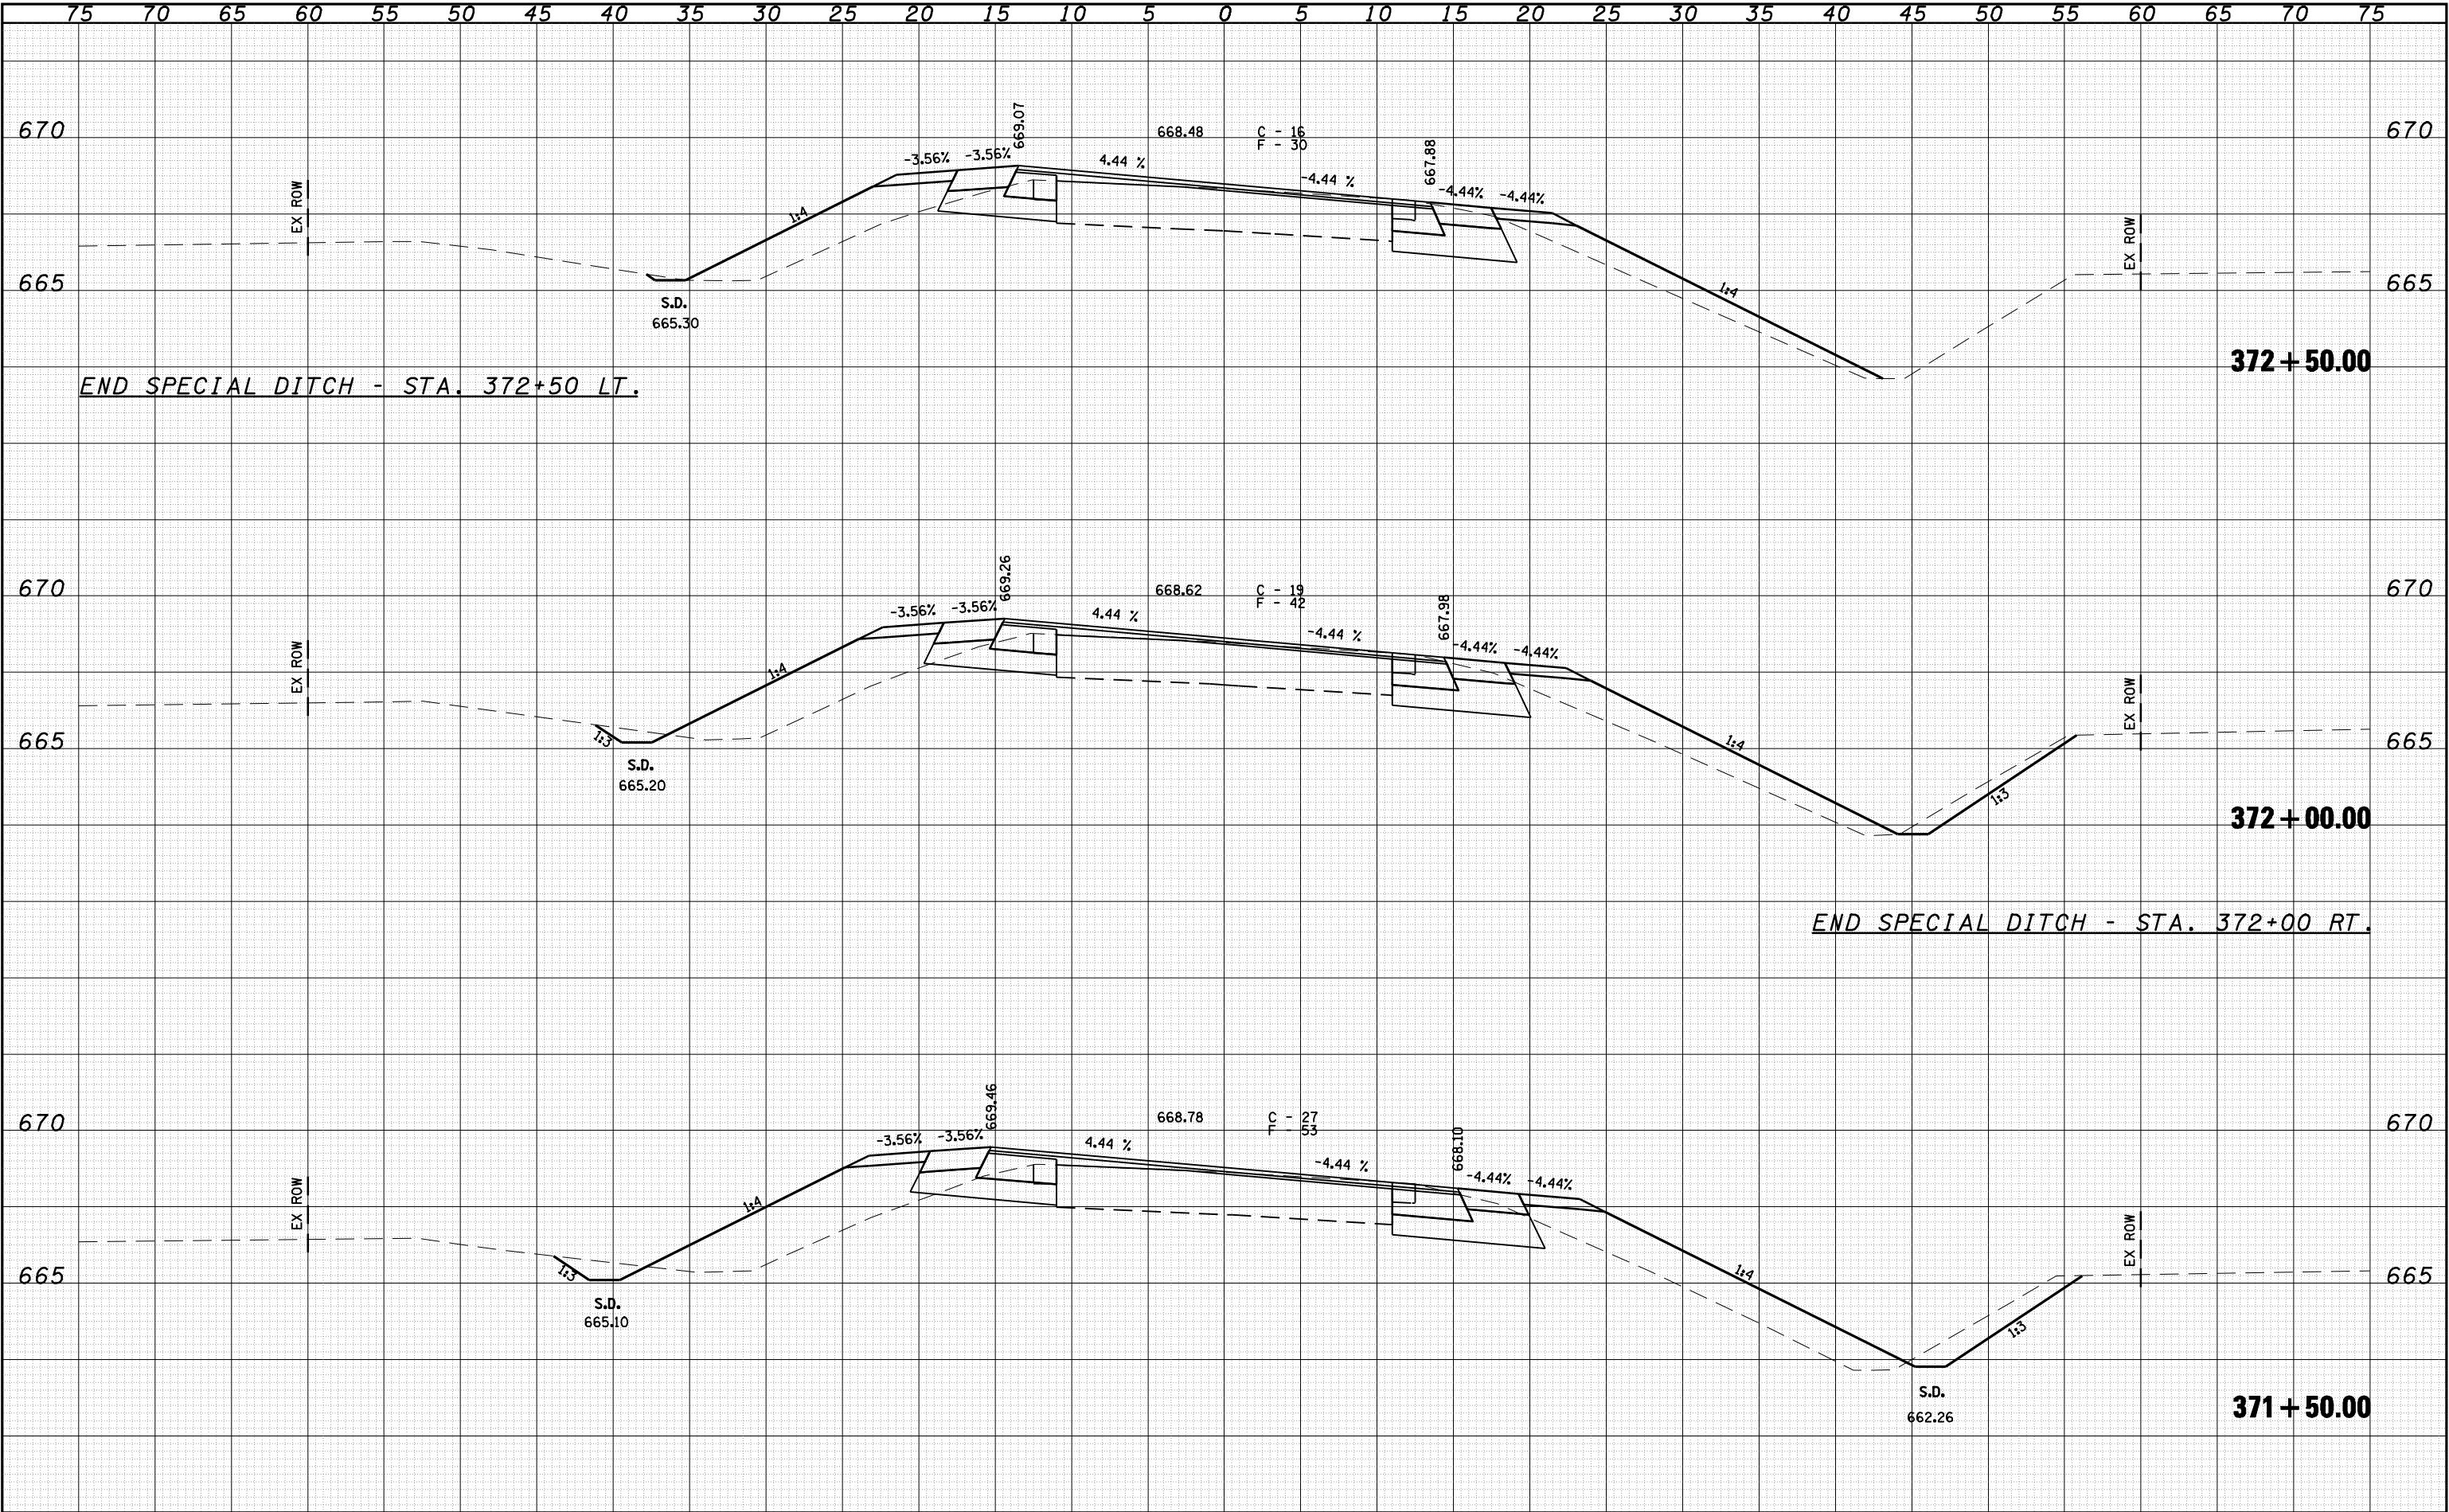


75 70 65 60 55 50 45 40 35 30 25 20 15 10 5 0 5 10 15 20 25 30 35 40 45 50 55 60 65 70 75															
FILE NAME =		USER NAME = madonlavj	DESIGNED -	REVISED -		Allen Henderson & Associates, Inc. Civil and Structural Engineers Springfield, IL. 62703 Phone: (217)544-8033 IL Design Firm No. 184-001907	CROSS SECTIONS				F.A.P. RTE.	SECTION	COUNTY	TOTAL SHEETS	SHEET NO.
		PLOT SCALE = 10,0000 ' / IN.	DRAWN -	REVISED -							662	D(W-3,RS-11,CR)	MACOUPIN	102	90
		PLOT DATE = Aug-17-2009 04:08:35PM	CHECKED -	REVISED -			CONTRACT NO. 72765								
			DATE -	REVISED -			SCALE:	SHEET NO. 18 OF 19 SHEETS	STA. 371+50.00 TO STA. 372+50.00	FED. ROAD DIST. NO.	ILLINOIS	FED. AID PROJECT			

S:\PRDJ ENGR 1\Negonard\ Dust Squad\FAP 662 (IL 4) Henderson pdfs\CADD Sheets\0672765-sht-xseol.dgn

FINAL	SURVEYED	DATE
SURVEY	PLOTTED	BY
NOTE BOOK	TEMPLATE	
NO.	AREAS CHECKED	

ORIGINAL	SURVEYED	DATE
SURVEY	PLOTTED	BY
NOTE BOOK	TEMPLATE	
NO.	AREAS CHECKED	

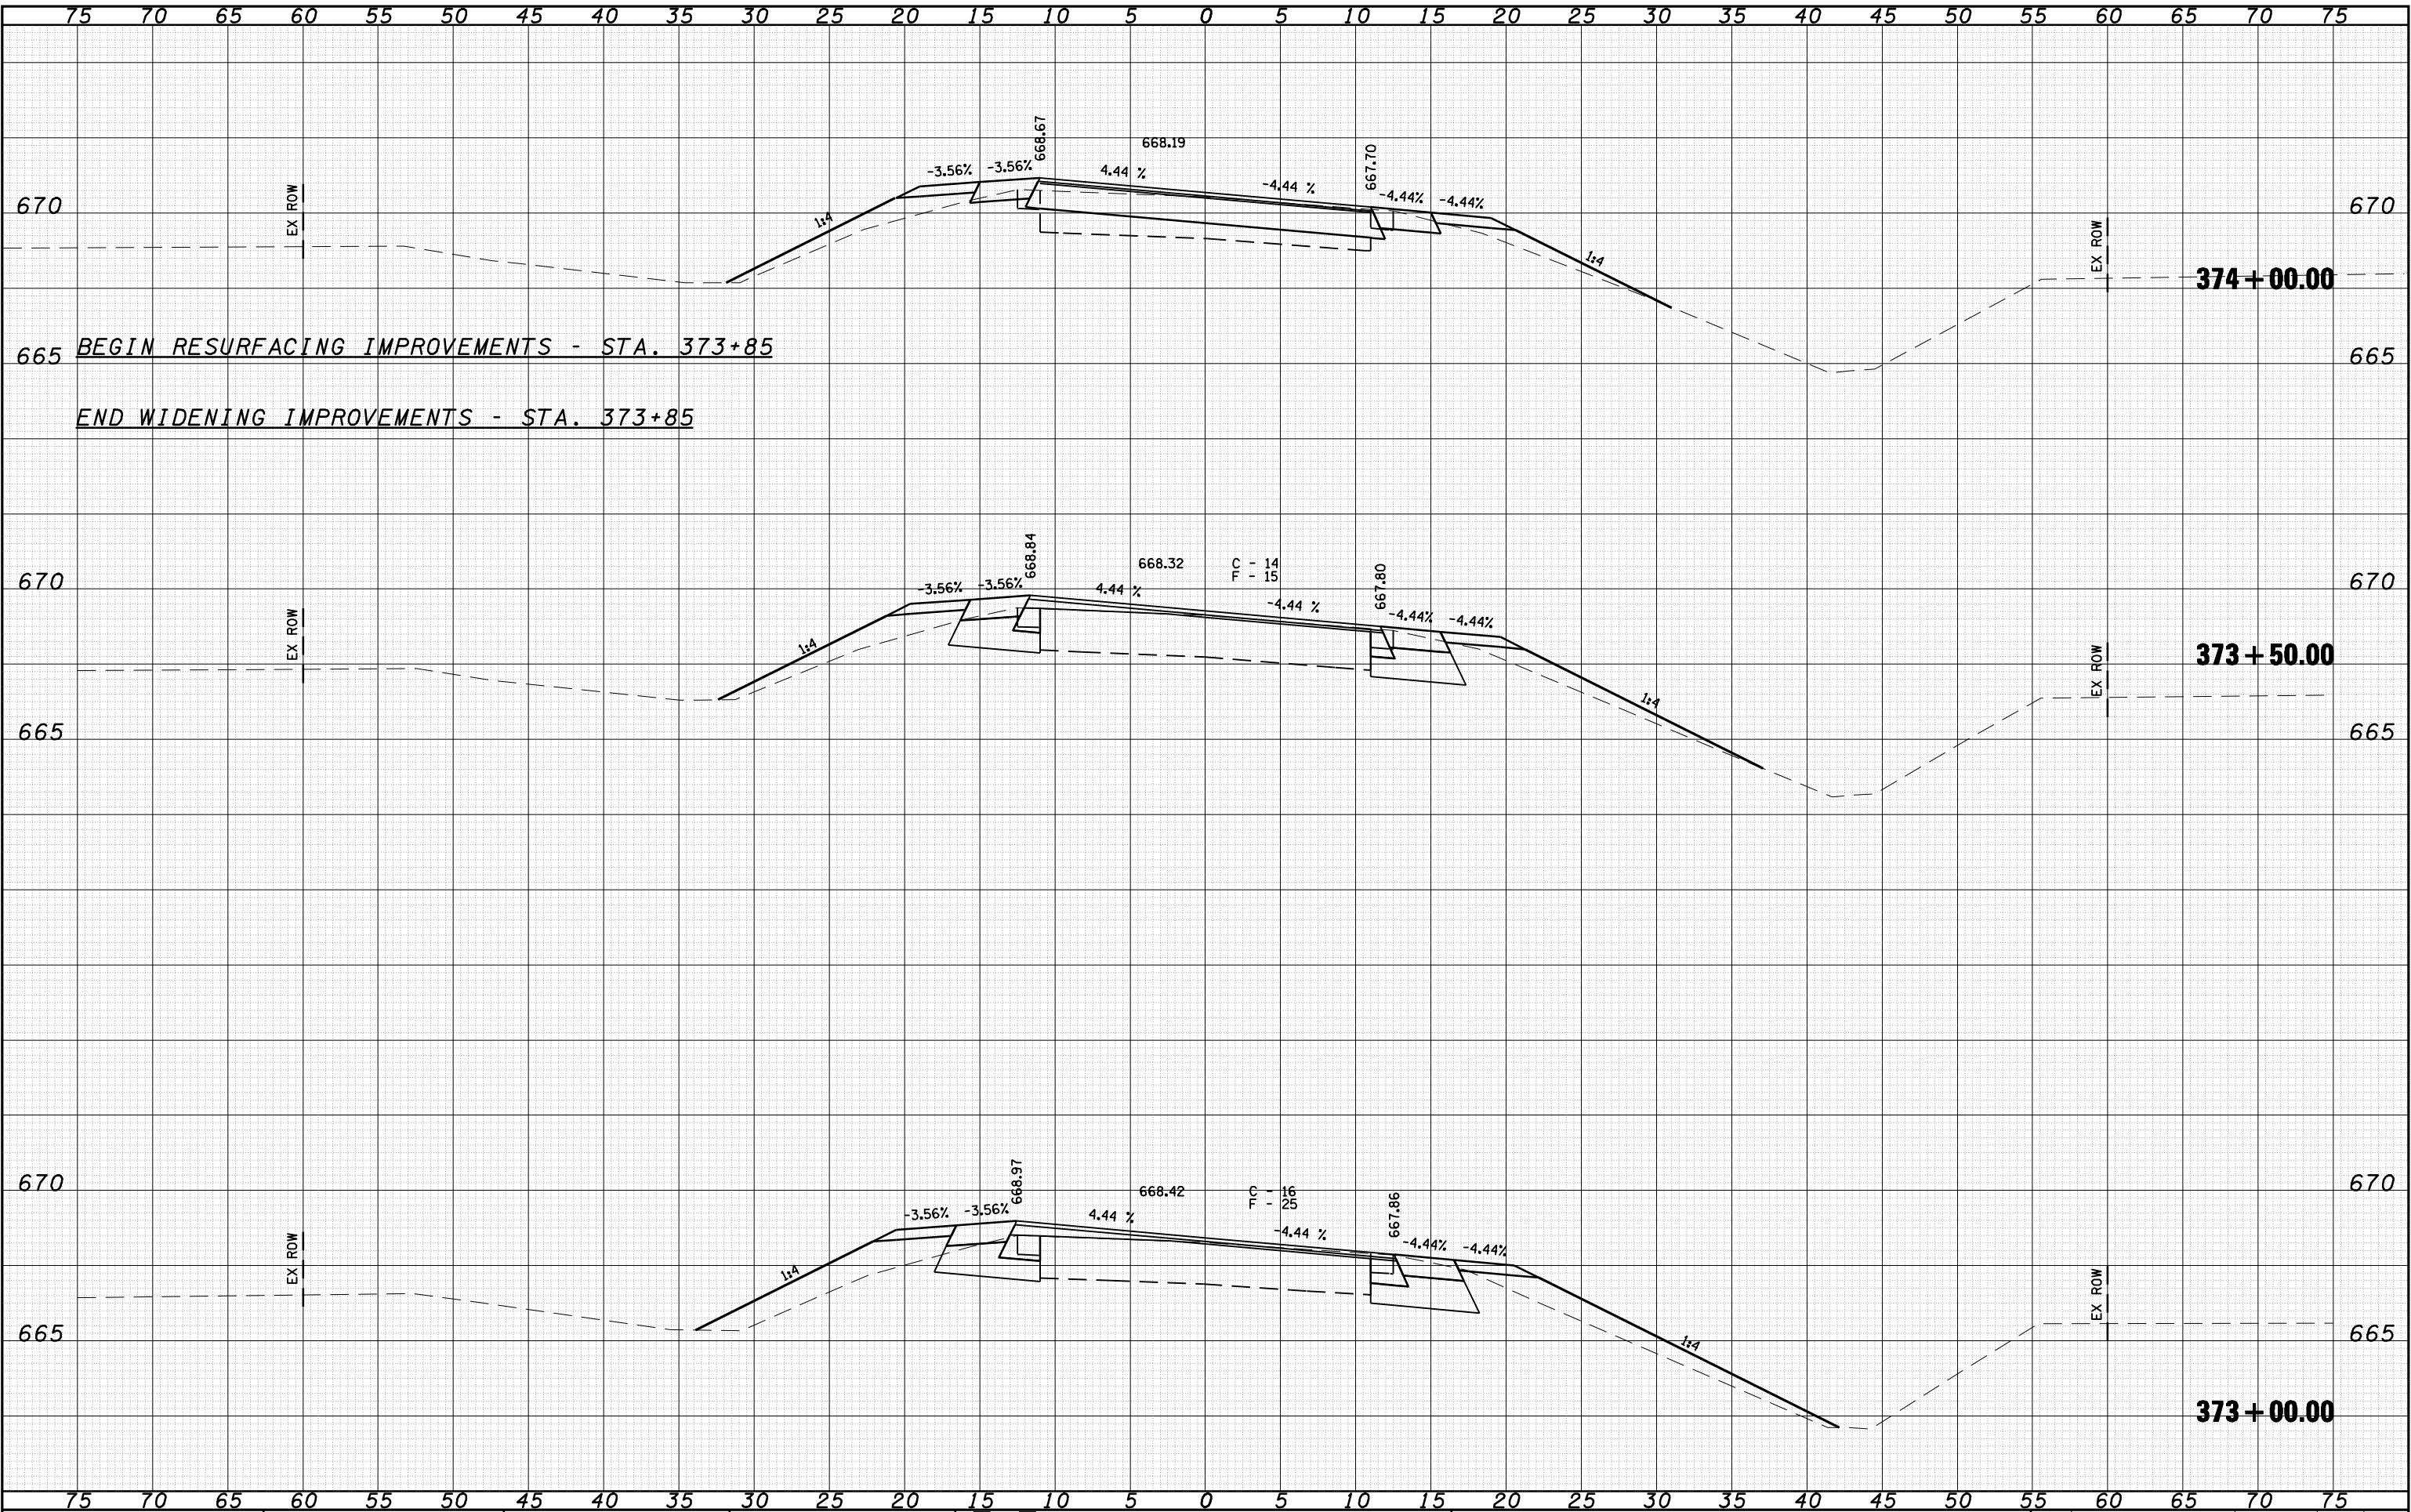


FILE NAME =	USER NAME = madonlavj	DESIGNED -	REVISED -		Allen Henderson & Associates, Inc. Civil and Structural Engineers Springfield, IL. 62703 Phone: (217)544-8033 IL Design Firm No. 184-001907	CROSS SECTIONS			F.A.P. RTE.	SECTION	COUNTY	TOTAL SHEETS	SHEET NO.
	PLOT SCALE = 10,0000 ' / IN.	DRAWN -	REVISED -						662	D(W-3,RS-11,CR)	MACOUPIN	102	91
	PLOT DATE = Aug-17-2009 04:08:39PM	CHECKED -	REVISED -			CONTRACT NO. 72765							
		DATE -	REVISED -			SCALE:	SHEET NO. 19 OF 19 SHEETS	STA. 373+00.00 TO STA. 374+00.00	FED. ROAD DIST. NO.	ILLINOIS	FED. AID PROJECT		

S:\PRDJ ENGR 1 (Neganard)\Dust Squad\FAP 662 (IL 4) Henderson pdfs\CADD Sheets\0672765-sht-xseol.dgn


FINAL	SURVEYED	BY	DATE
SURVEY	PLOTTED		
NOTE BOOK	TEMPLATE		
NO.	AREAS CHECKED		

ORIGINAL	SURVEYED	BY	DATE
SURVEY	PLOTTED		
NOTE BOOK	TEMPLATE		
NO.	AREAS CHECKED		

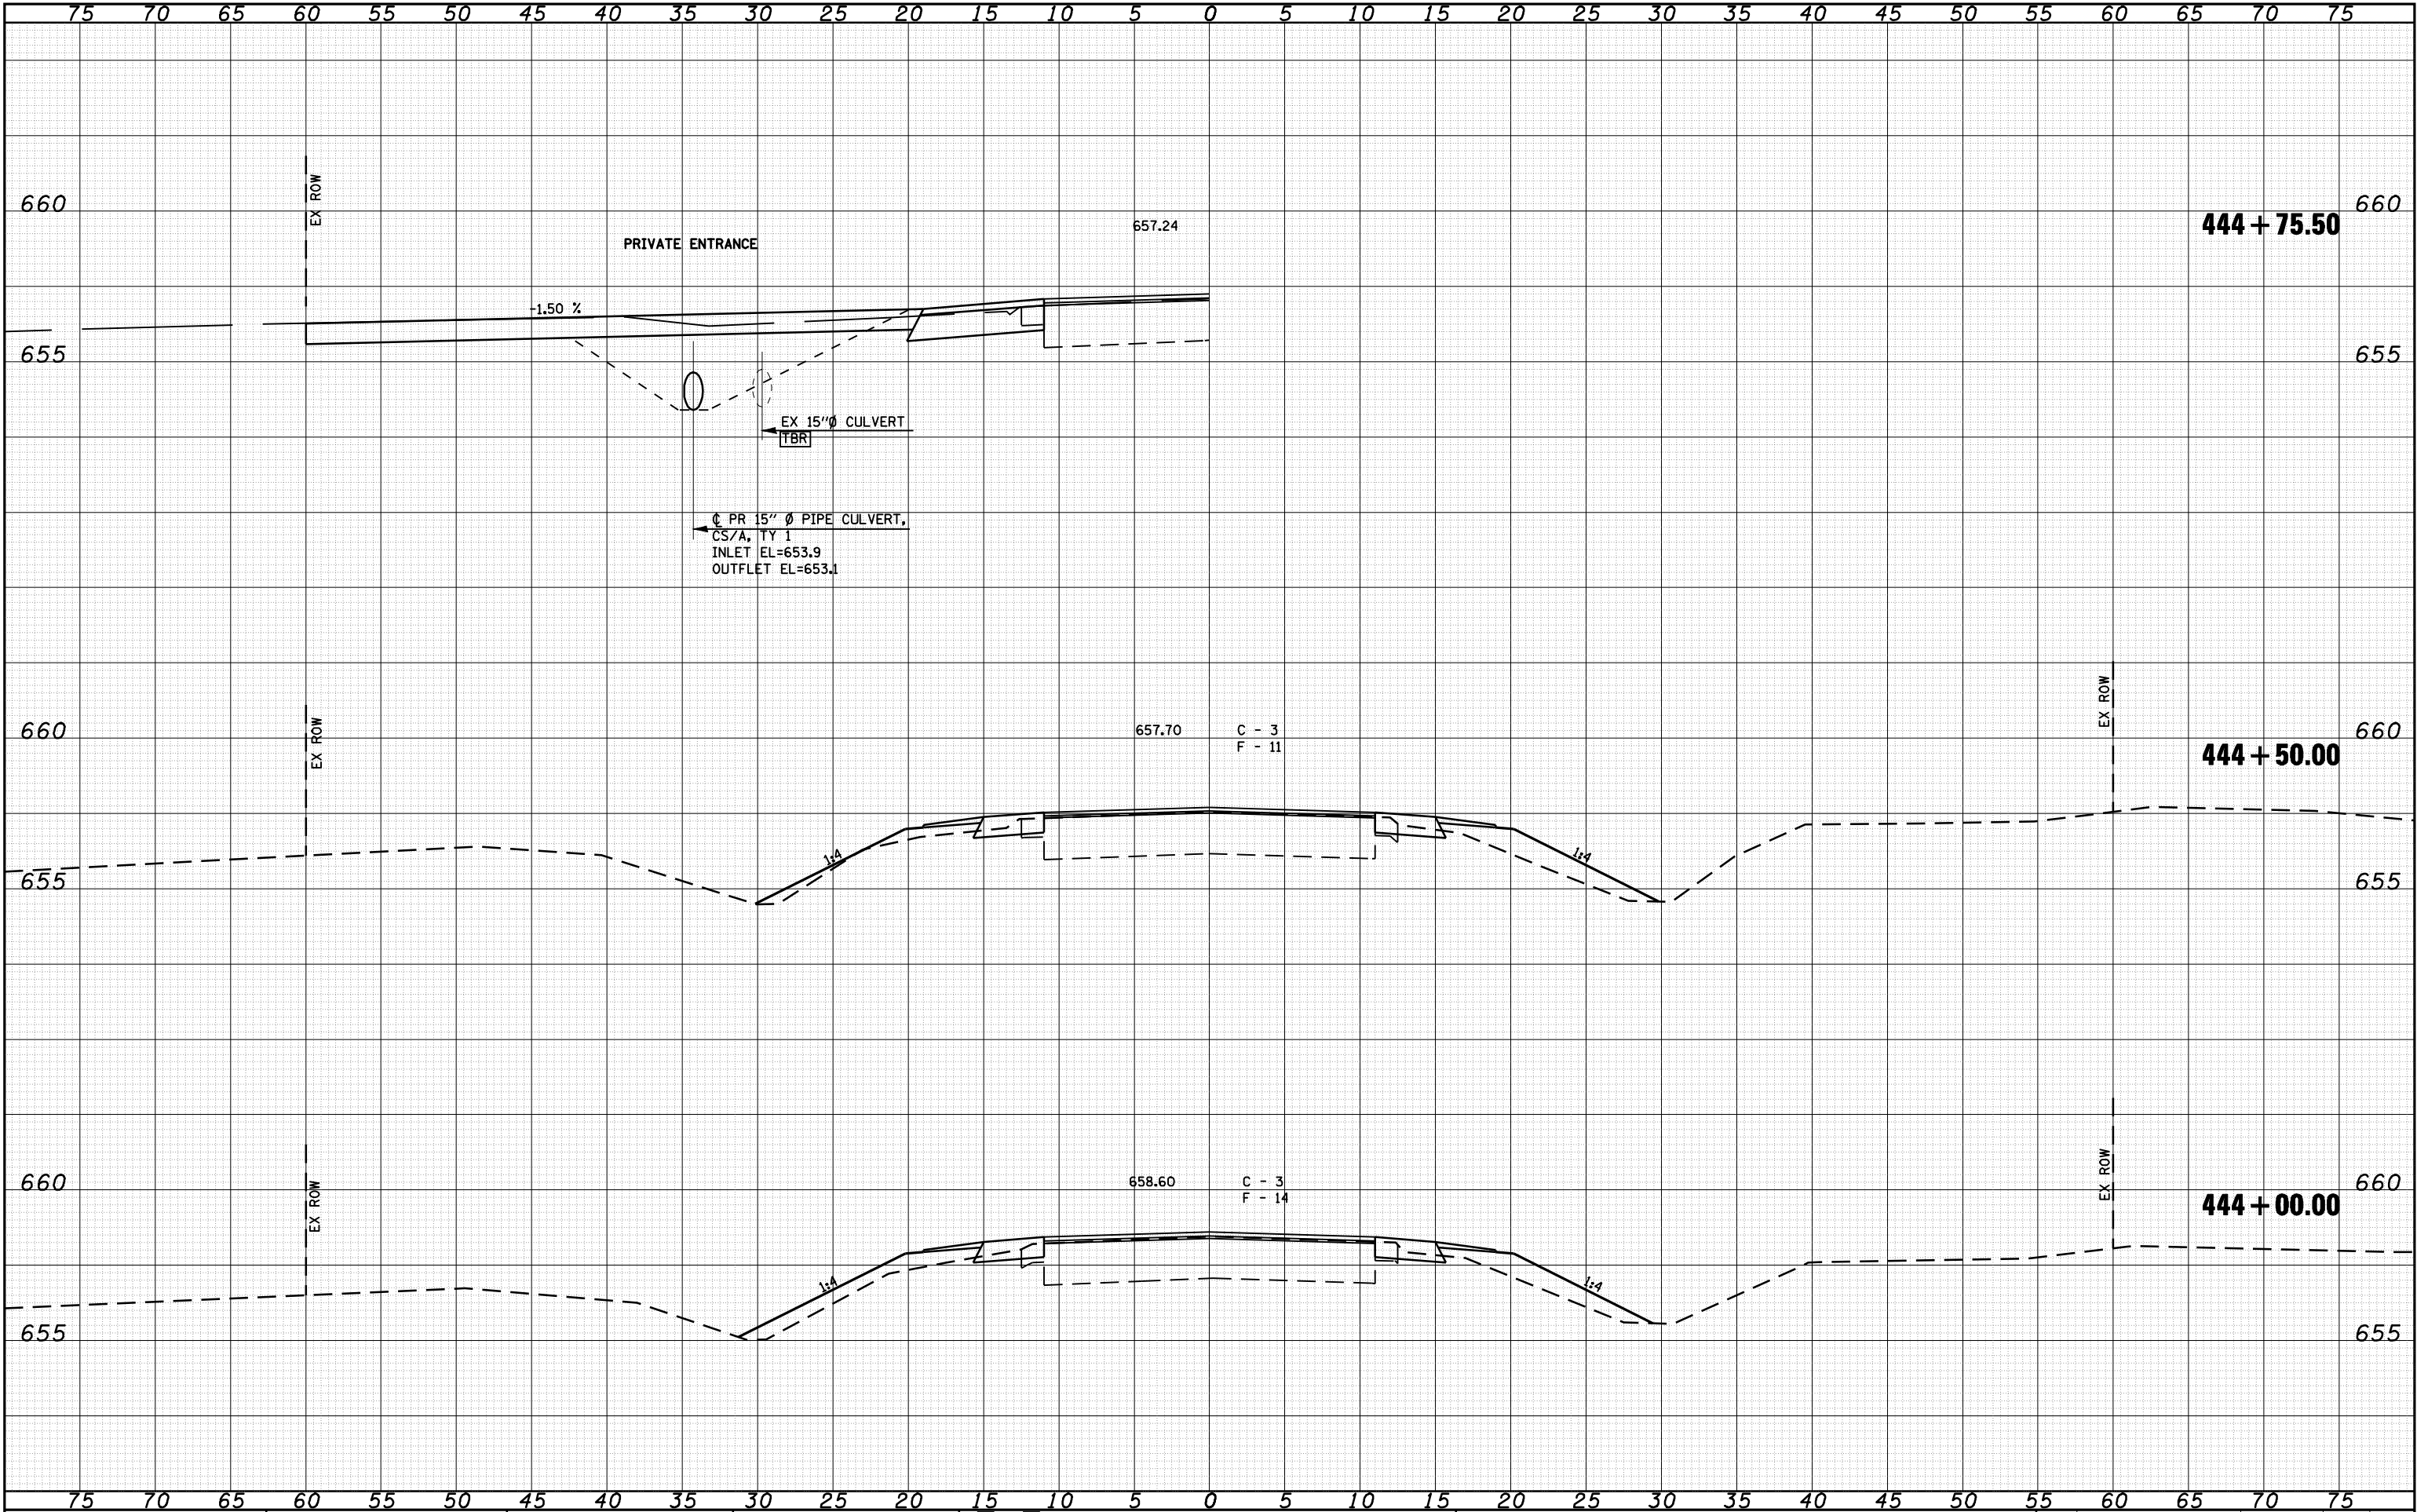


FINAL	SURVEYED	DATE
SURVEY	PLOTTED	BY
NOTE BOOK	TEMPLATE	
NO.	AREAS CHECKED	

ORIGINAL	SURVEYED	DATE
SURVEY	PLOTTED	BY
NOTE BOOK	TEMPLATE	
NO.	AREAS CHECKED	

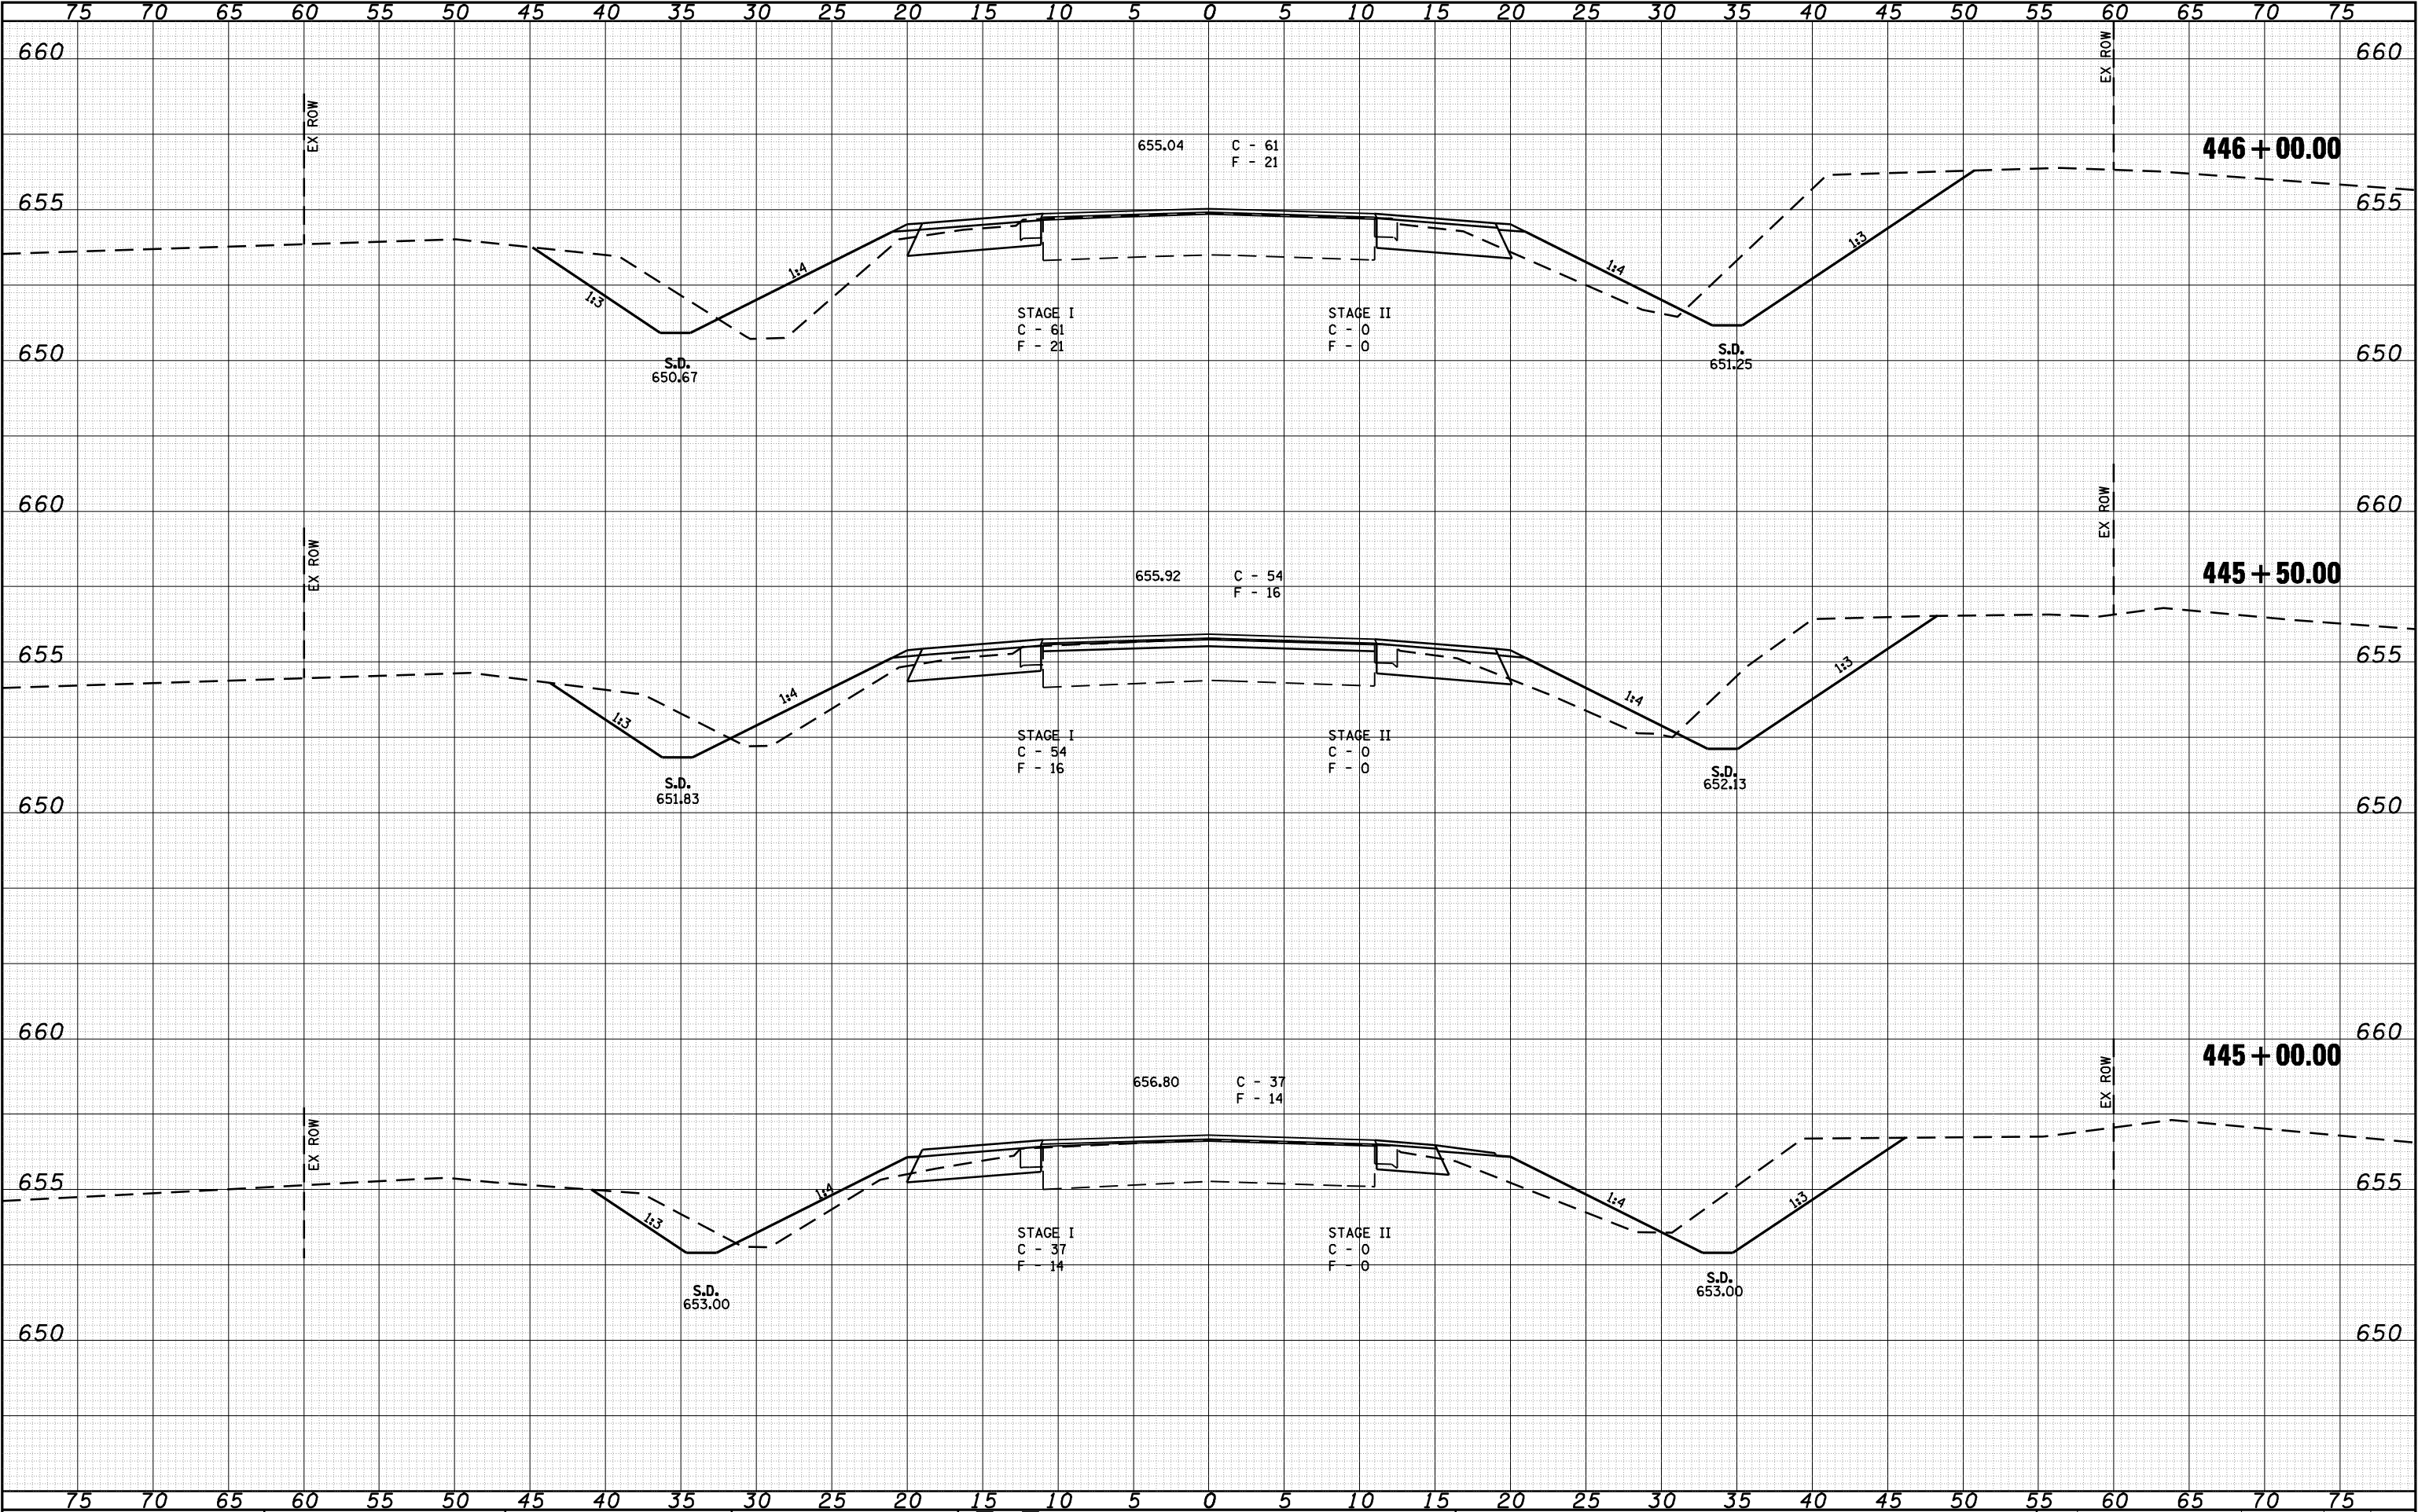

FINAL	SURVEYED	DATE
SURVEY	PLOTTED	BY
NOTE BOOK	TEMPLATE	
NO.	AREAS CHECKED	


ORIGINAL	SURVEYED	DATE
SURVEY	PLOTTED	BY
NOTE BOOK	TEMPLATE	
NO.	AREAS CHECKED	

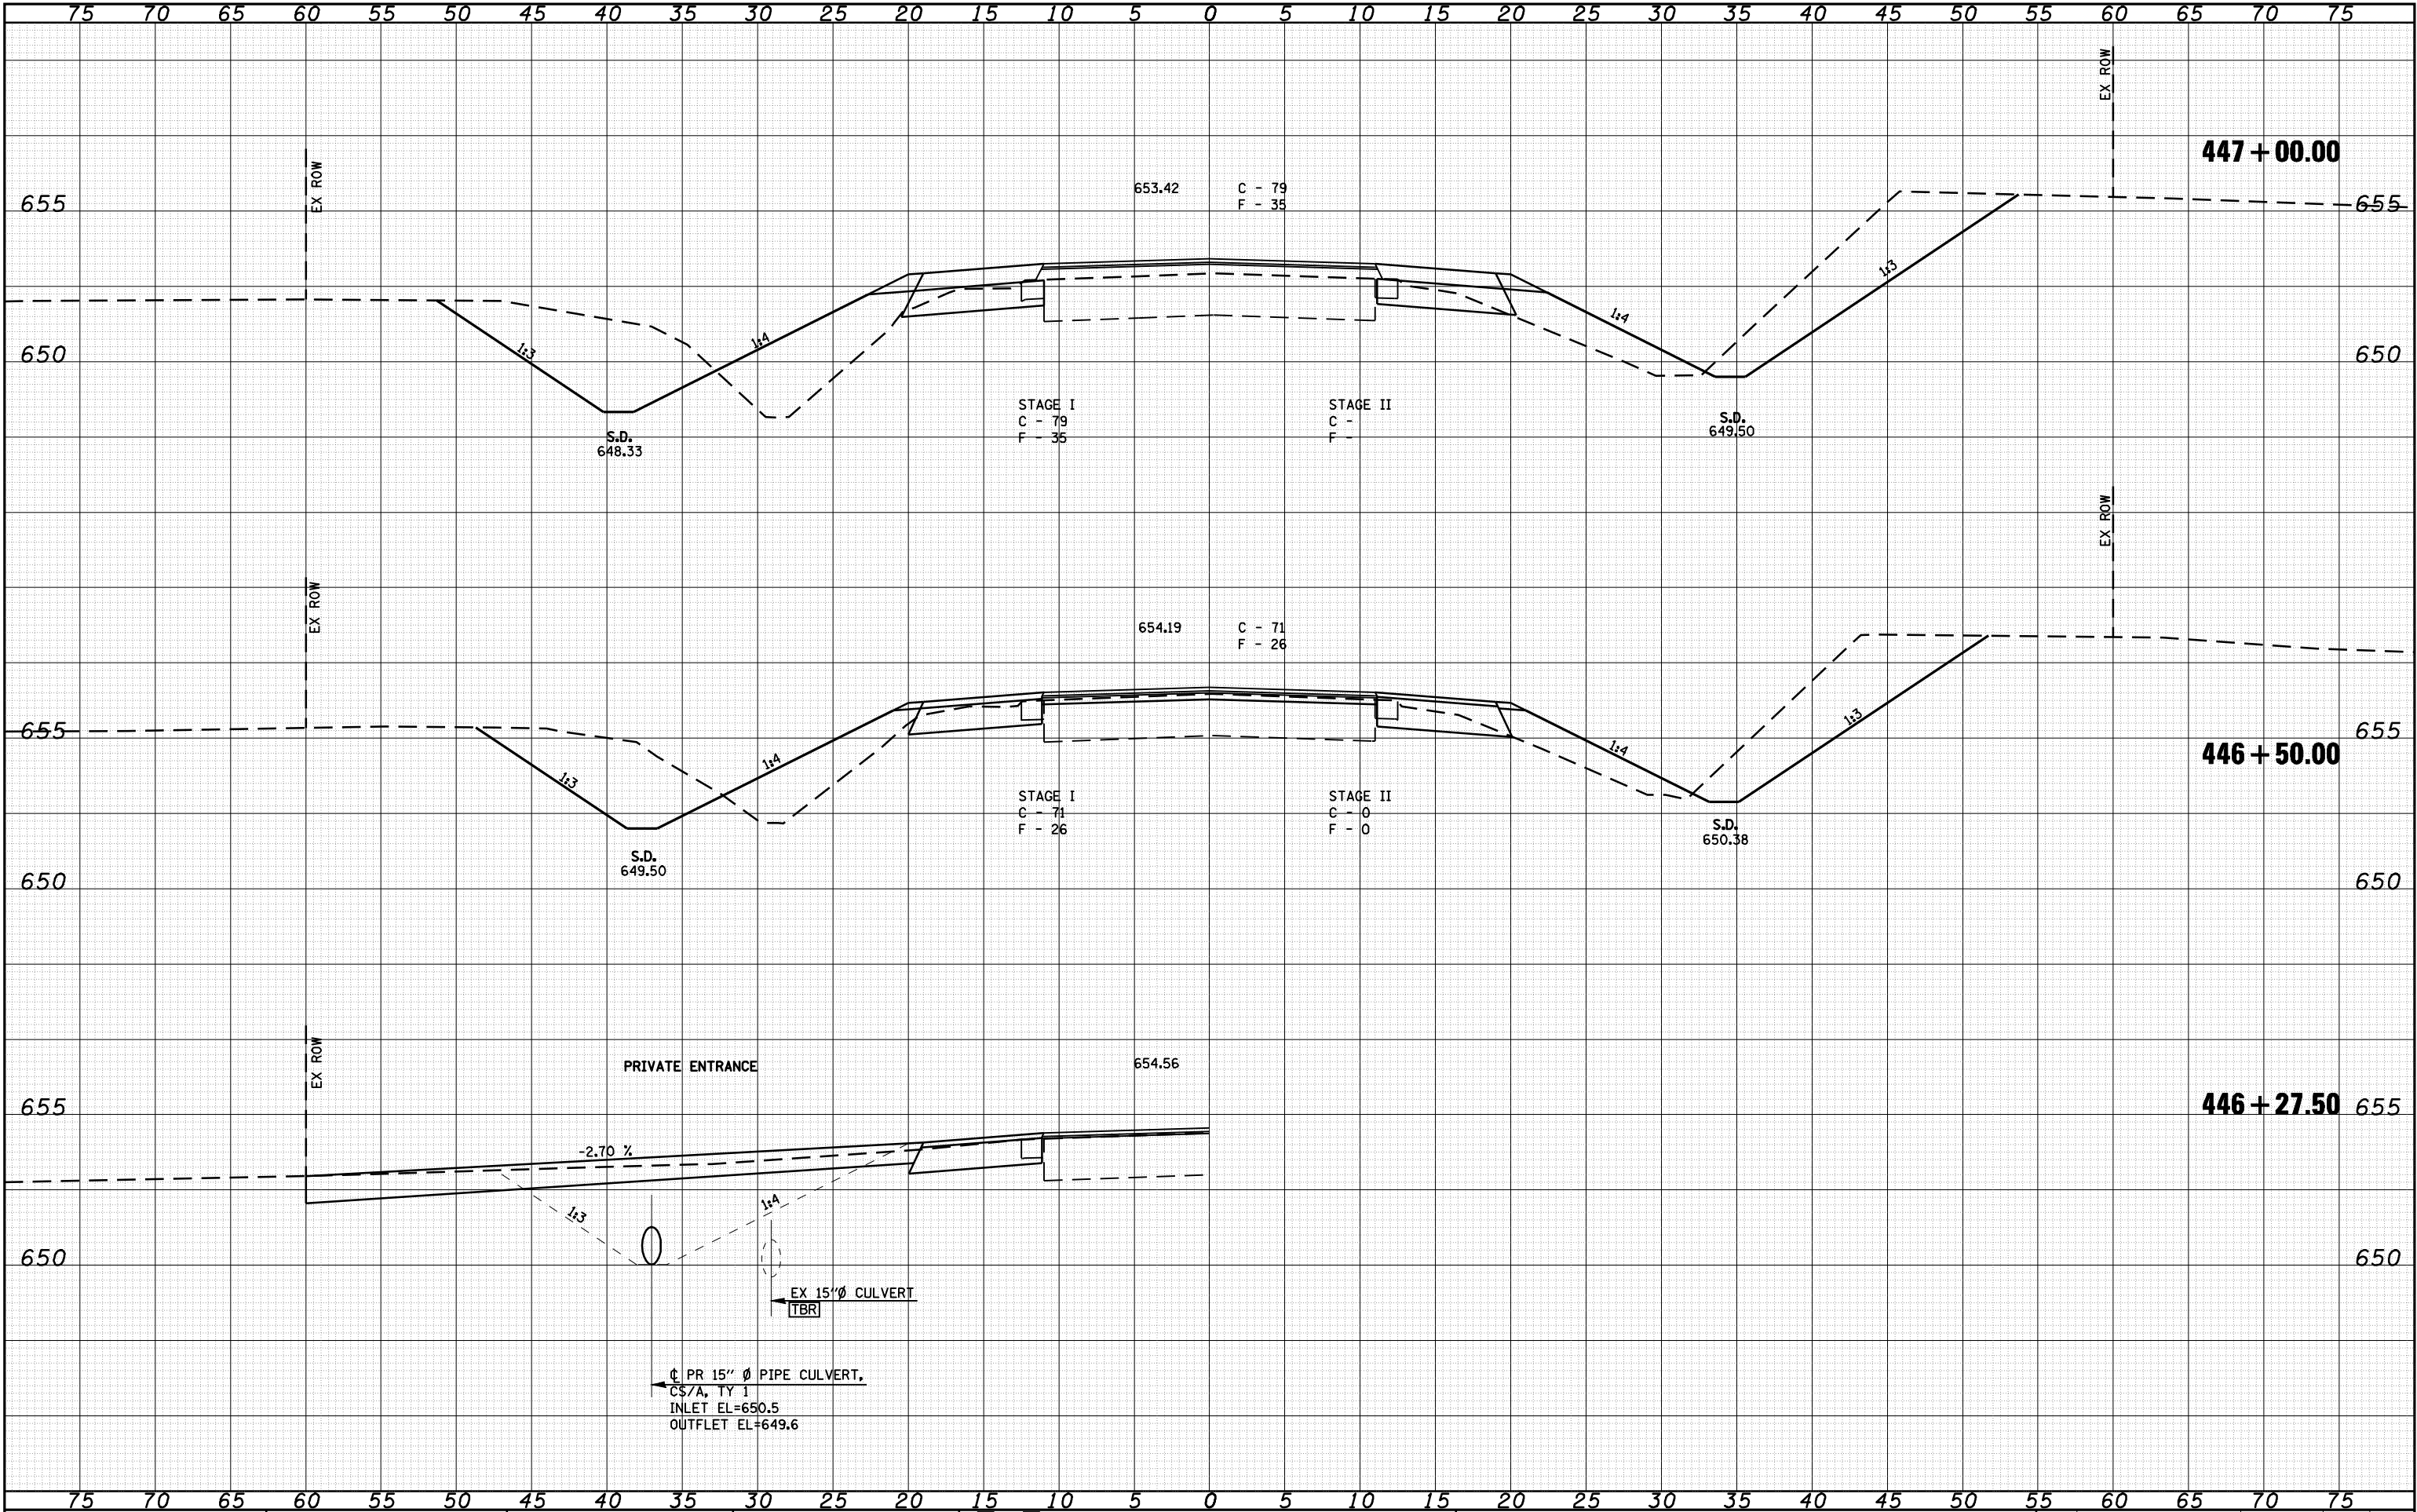

FILE NAME = *FILES*	USER NAME = AHA	DESIGNED -	REVISED -		Allen Henderson & Associates, Inc. Civil and Structural Engineers Springfield, IL. 62703 Phone: (217)544-8033 IL Design Firm No. 184-001907	CROSS SECTIONS				F.A.P. RTE.	SECTION	COUNTY	TOTAL SHEETS	SHEET NO.
	PLOT SCALE = 10.0000 ' / IN.	DRAWN -	REVISED -							662	D(W-3,RS-11,CR)	MACOUPIN	102	94
	PLOT DATE = Sep-11-2009 03:17:54PM	CHECKED -	REVISED -			CONTRACT NO. 72765								
		DATE -	REVISED -			SCALE:	SHEET NO. 3 OF 11 SHEETS	STA. 446+27.50 TO STA. 447+00.00	FED. ROAD DIST. NO.	ILLINOIS	FED. AID PROJECT			


DATE	BY	SURVEYED	PLOTTED	TEMPLATE	AREAS	CHECKED
		FINAL	SURVEY	NOTE BOOK		
		NO.				

DATE	BY	SURVEYED	PLOTTED	TEMPLATE	AREAS	CHECKED
		ORIGINAL	SURVEY	NOTE BOOK		
		NO.				

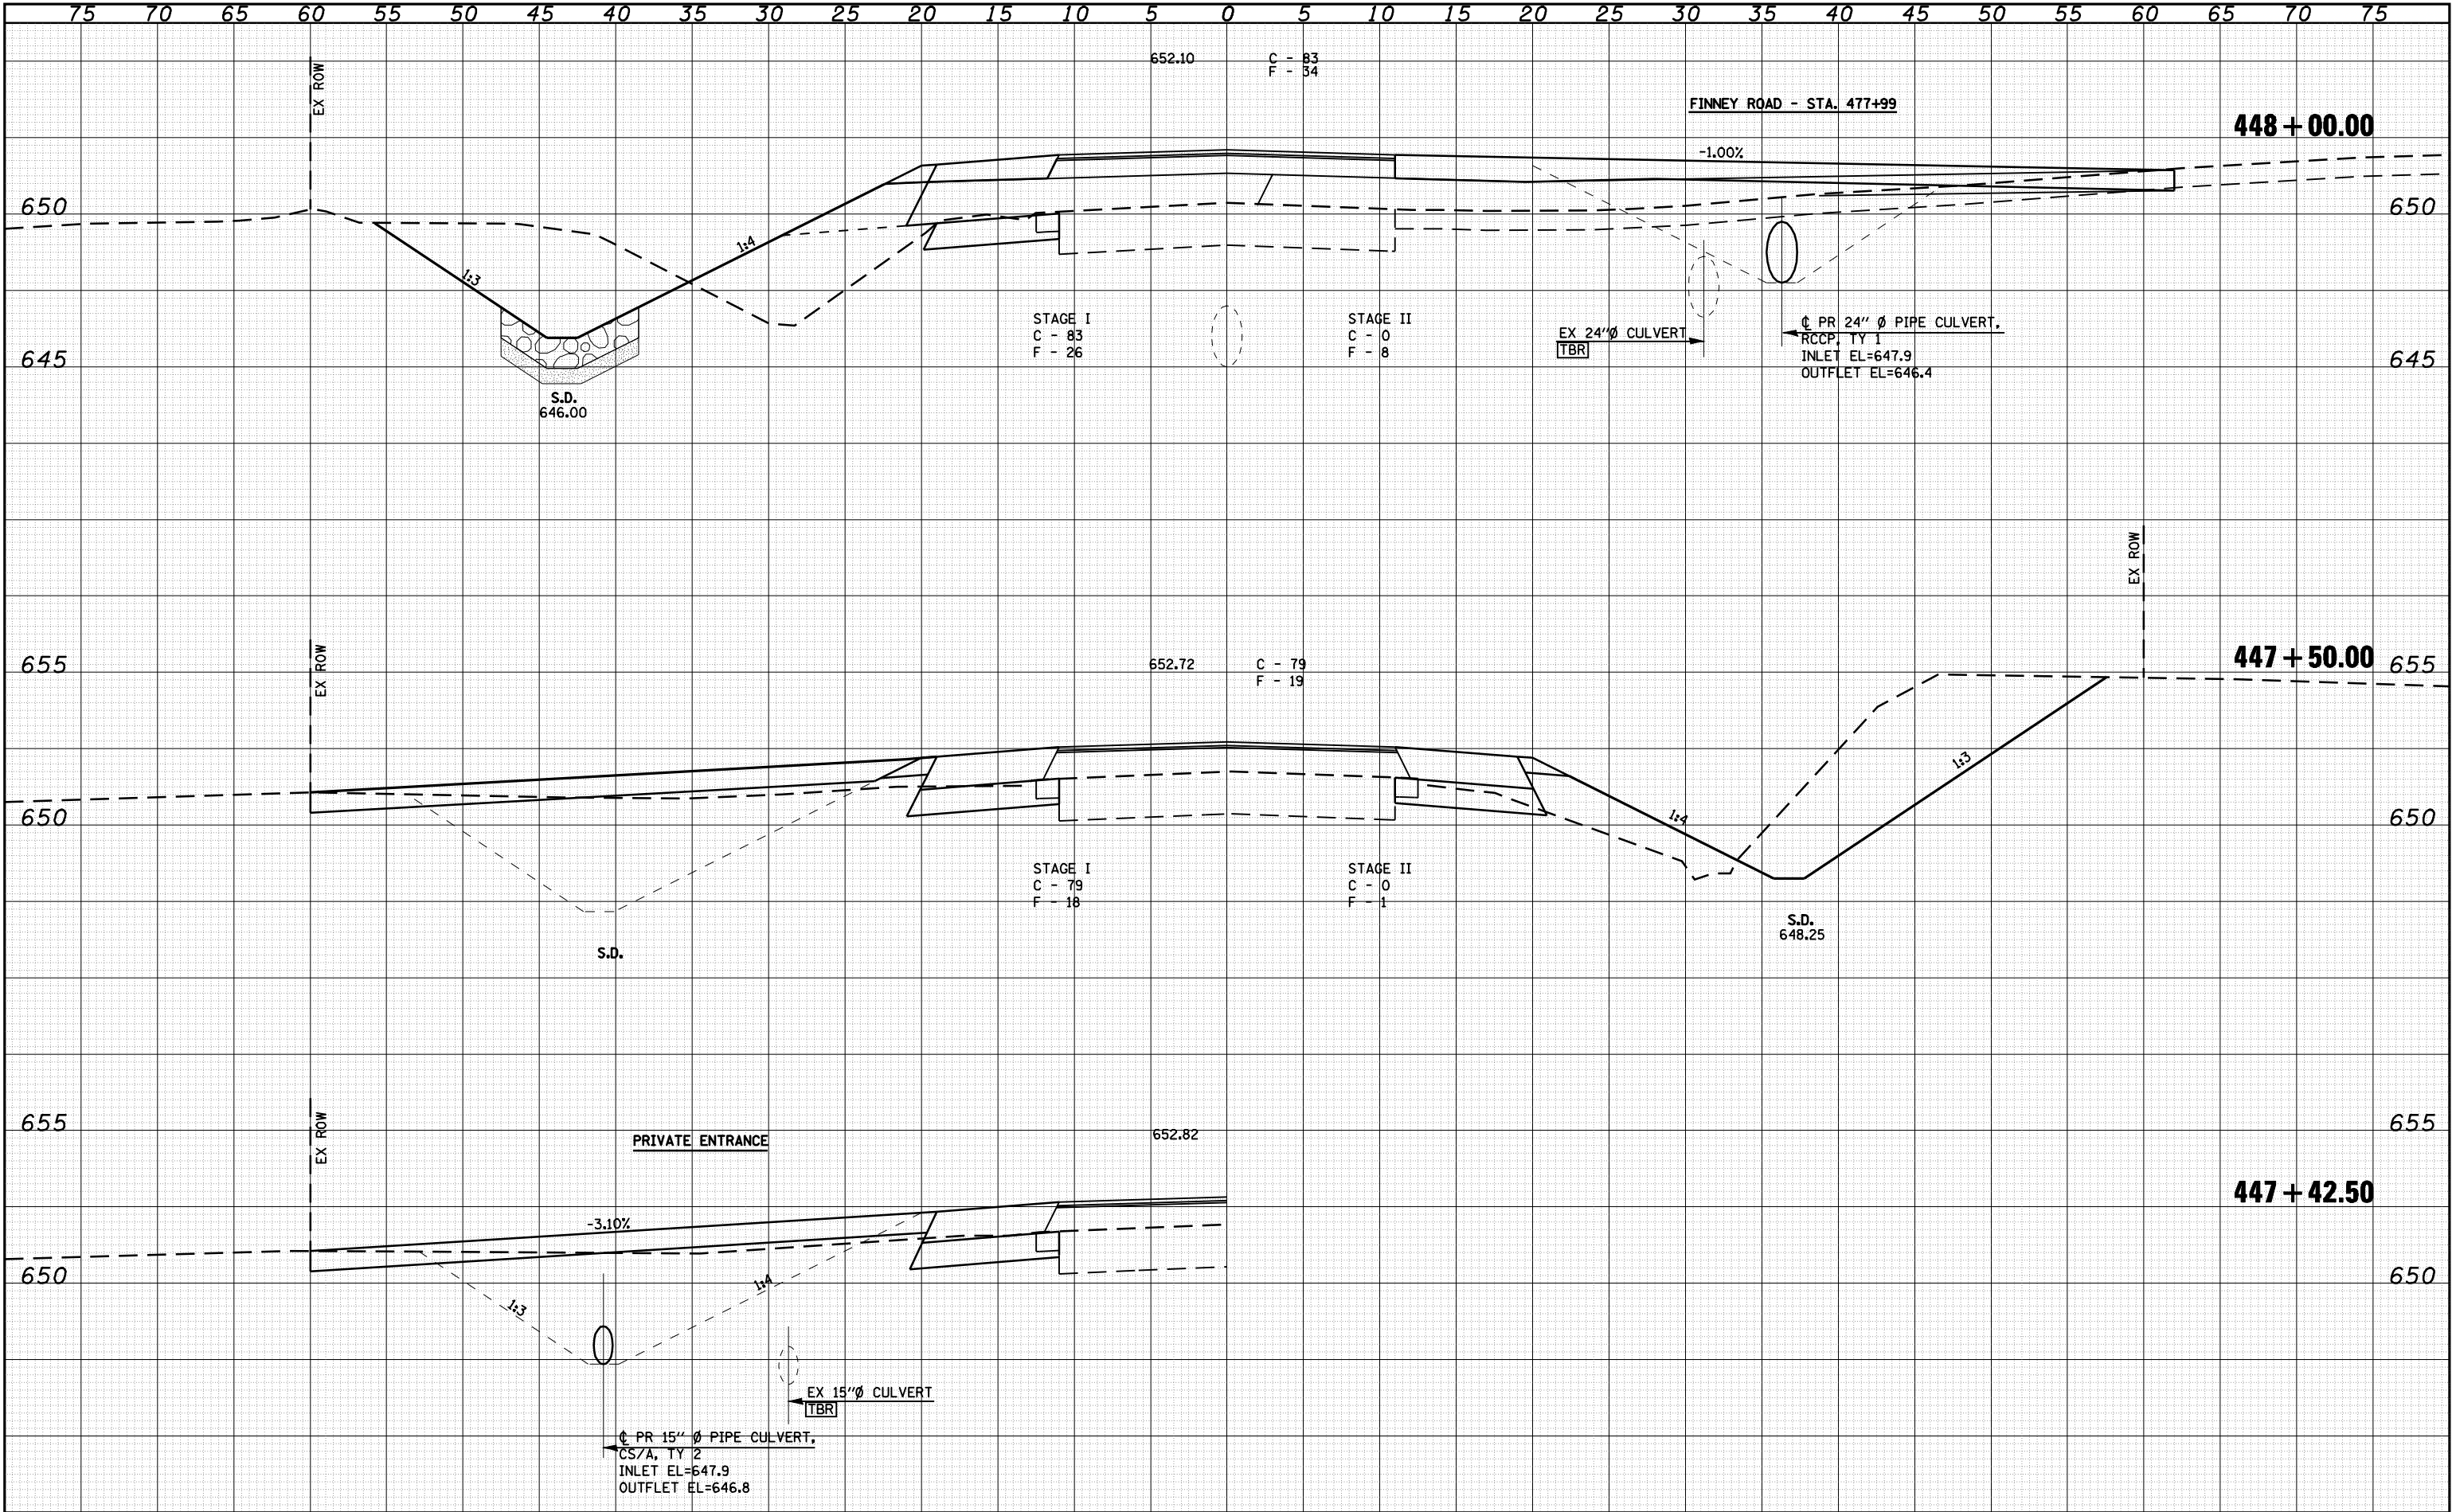


FINAL	SURVEYED	BY	DATE
SURVEY	PLOTTED		
NOTE BOOK	TEMPLATE		
NO.	AREAS CHECKED		

ORIGINAL	SURVEYED	BY	DATE
SURVEY	PLOTTED		
NOTE BOOK	TEMPLATE		
NO.	AREAS CHECKED		

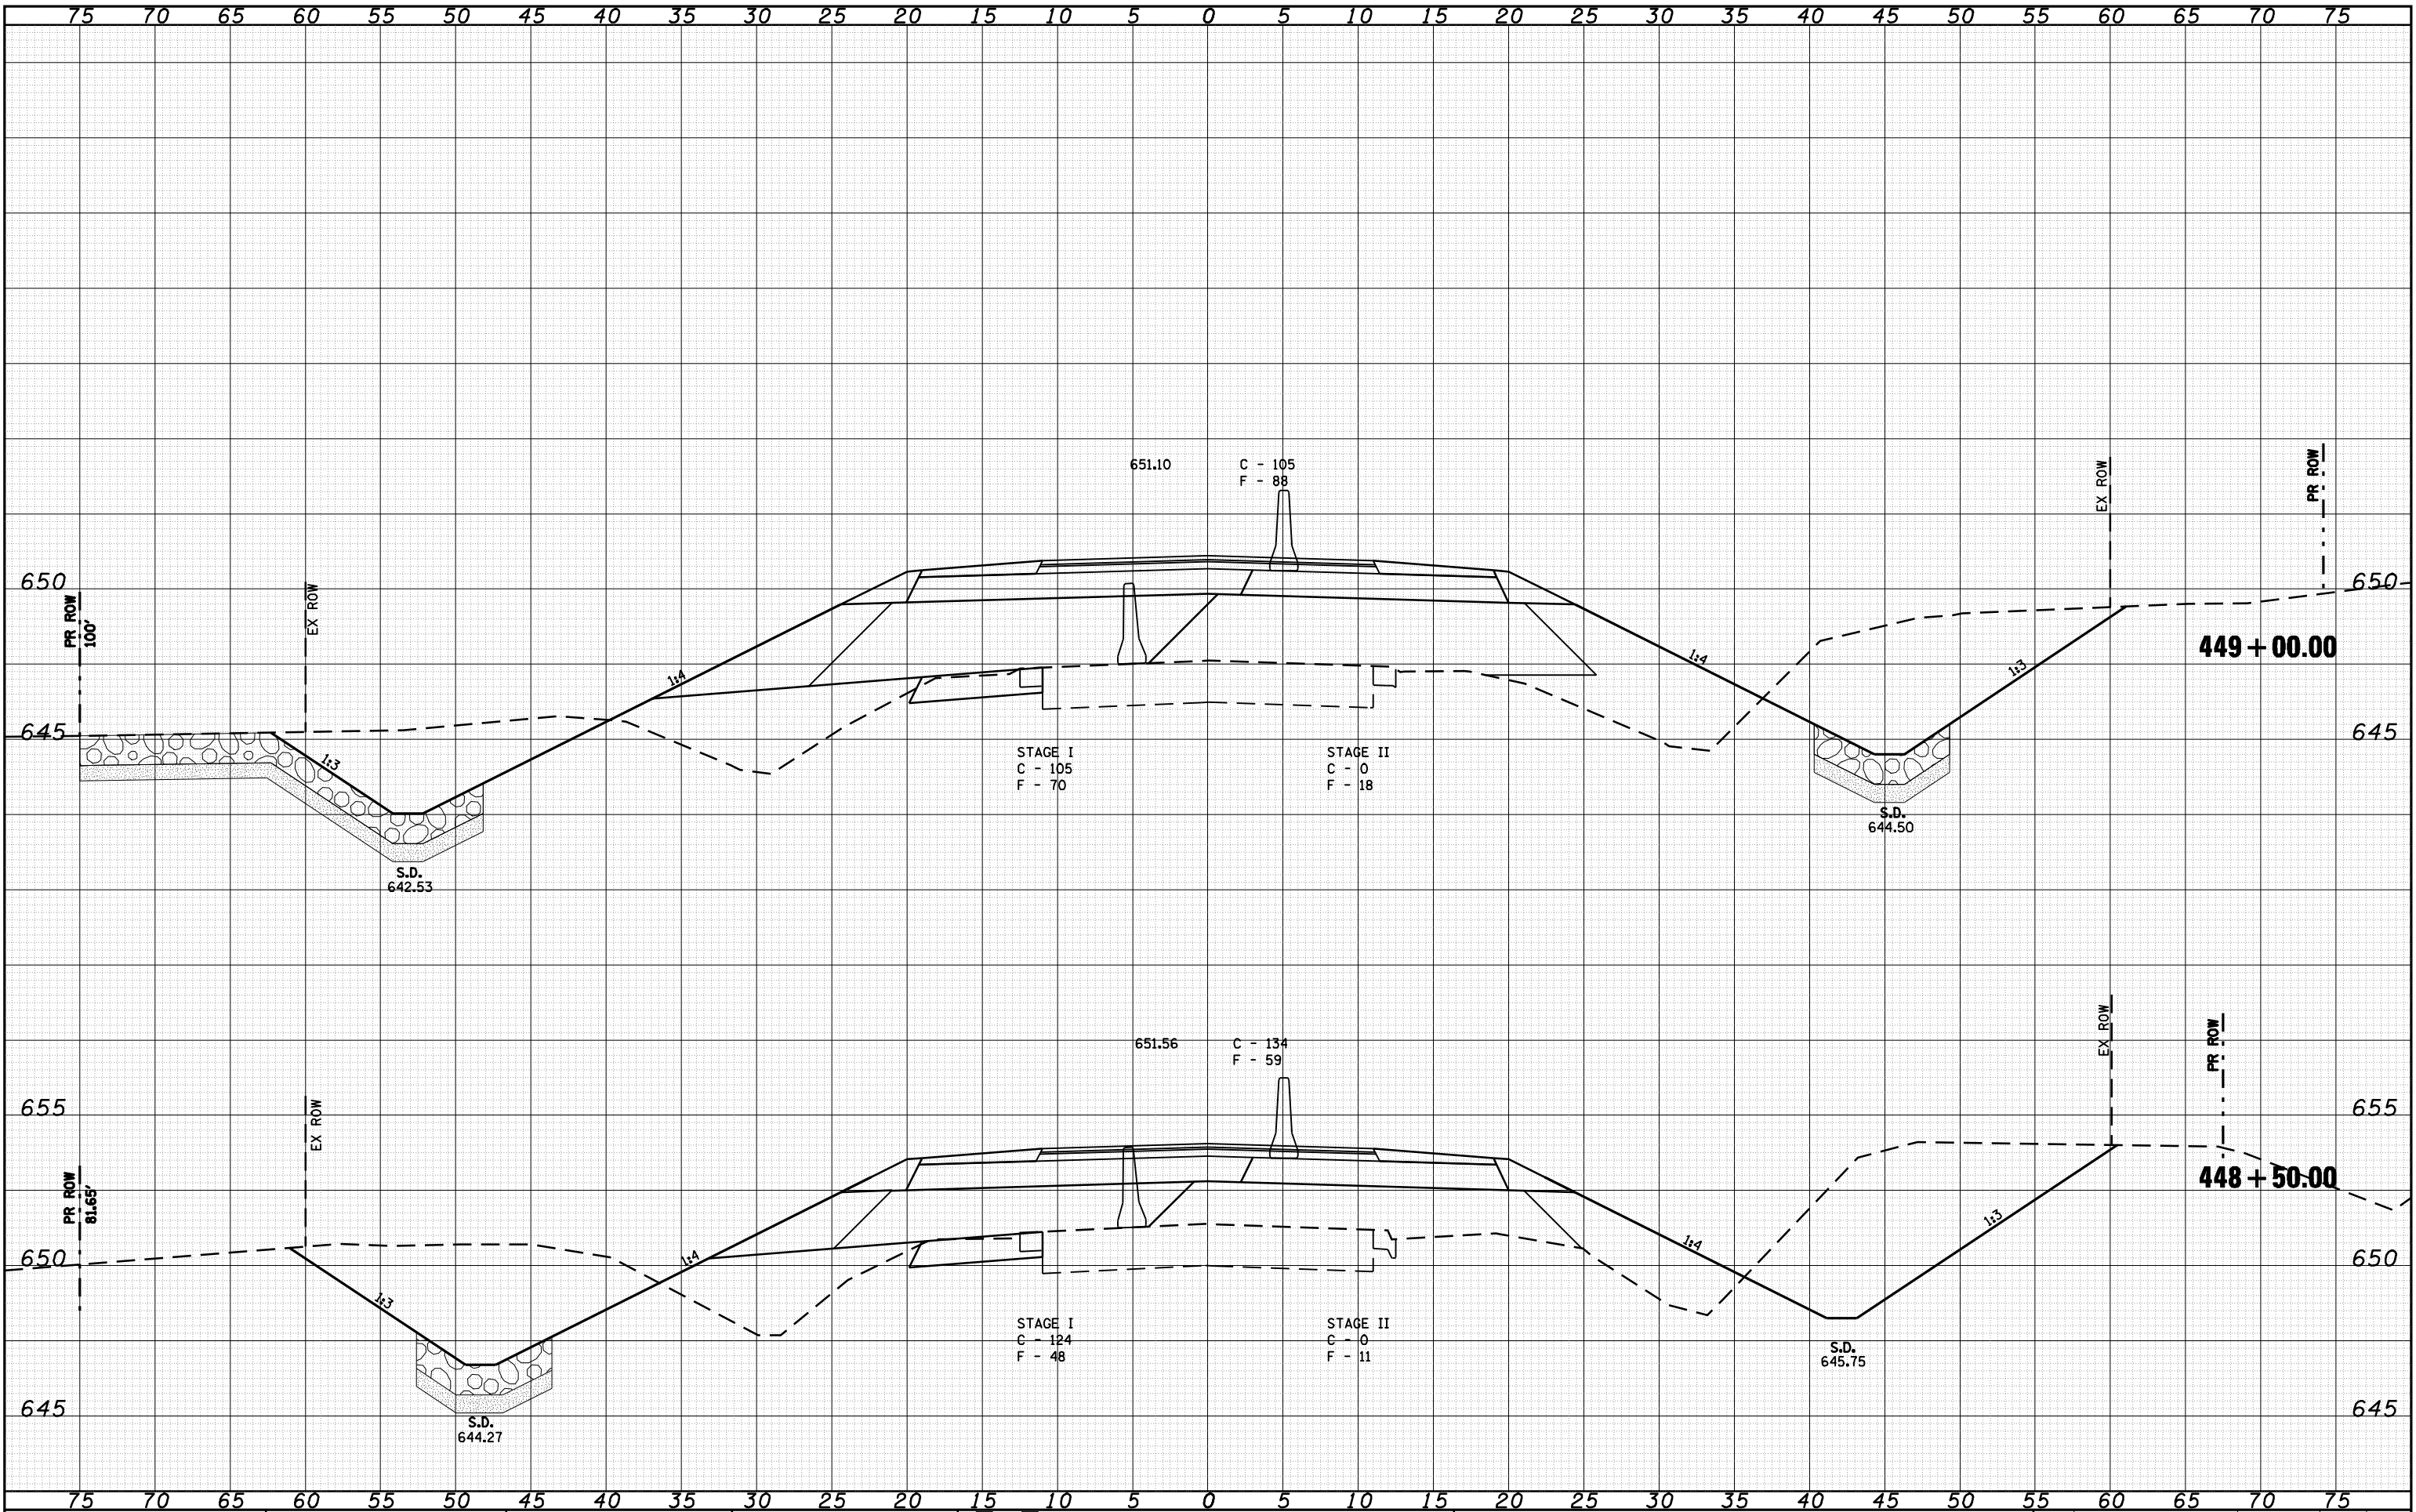


FINAL	SURVEYED	DATE
SURVEY	PLOTTED	BY
NOTE BOOK	TEMPLATE	
NO.	AREAS CHECKED	

ORIGINAL	SURVEYED	DATE
SURVEY	PLOTTED	BY
NOTE BOOK	TEMPLATE	
NO.	AREAS CHECKED	

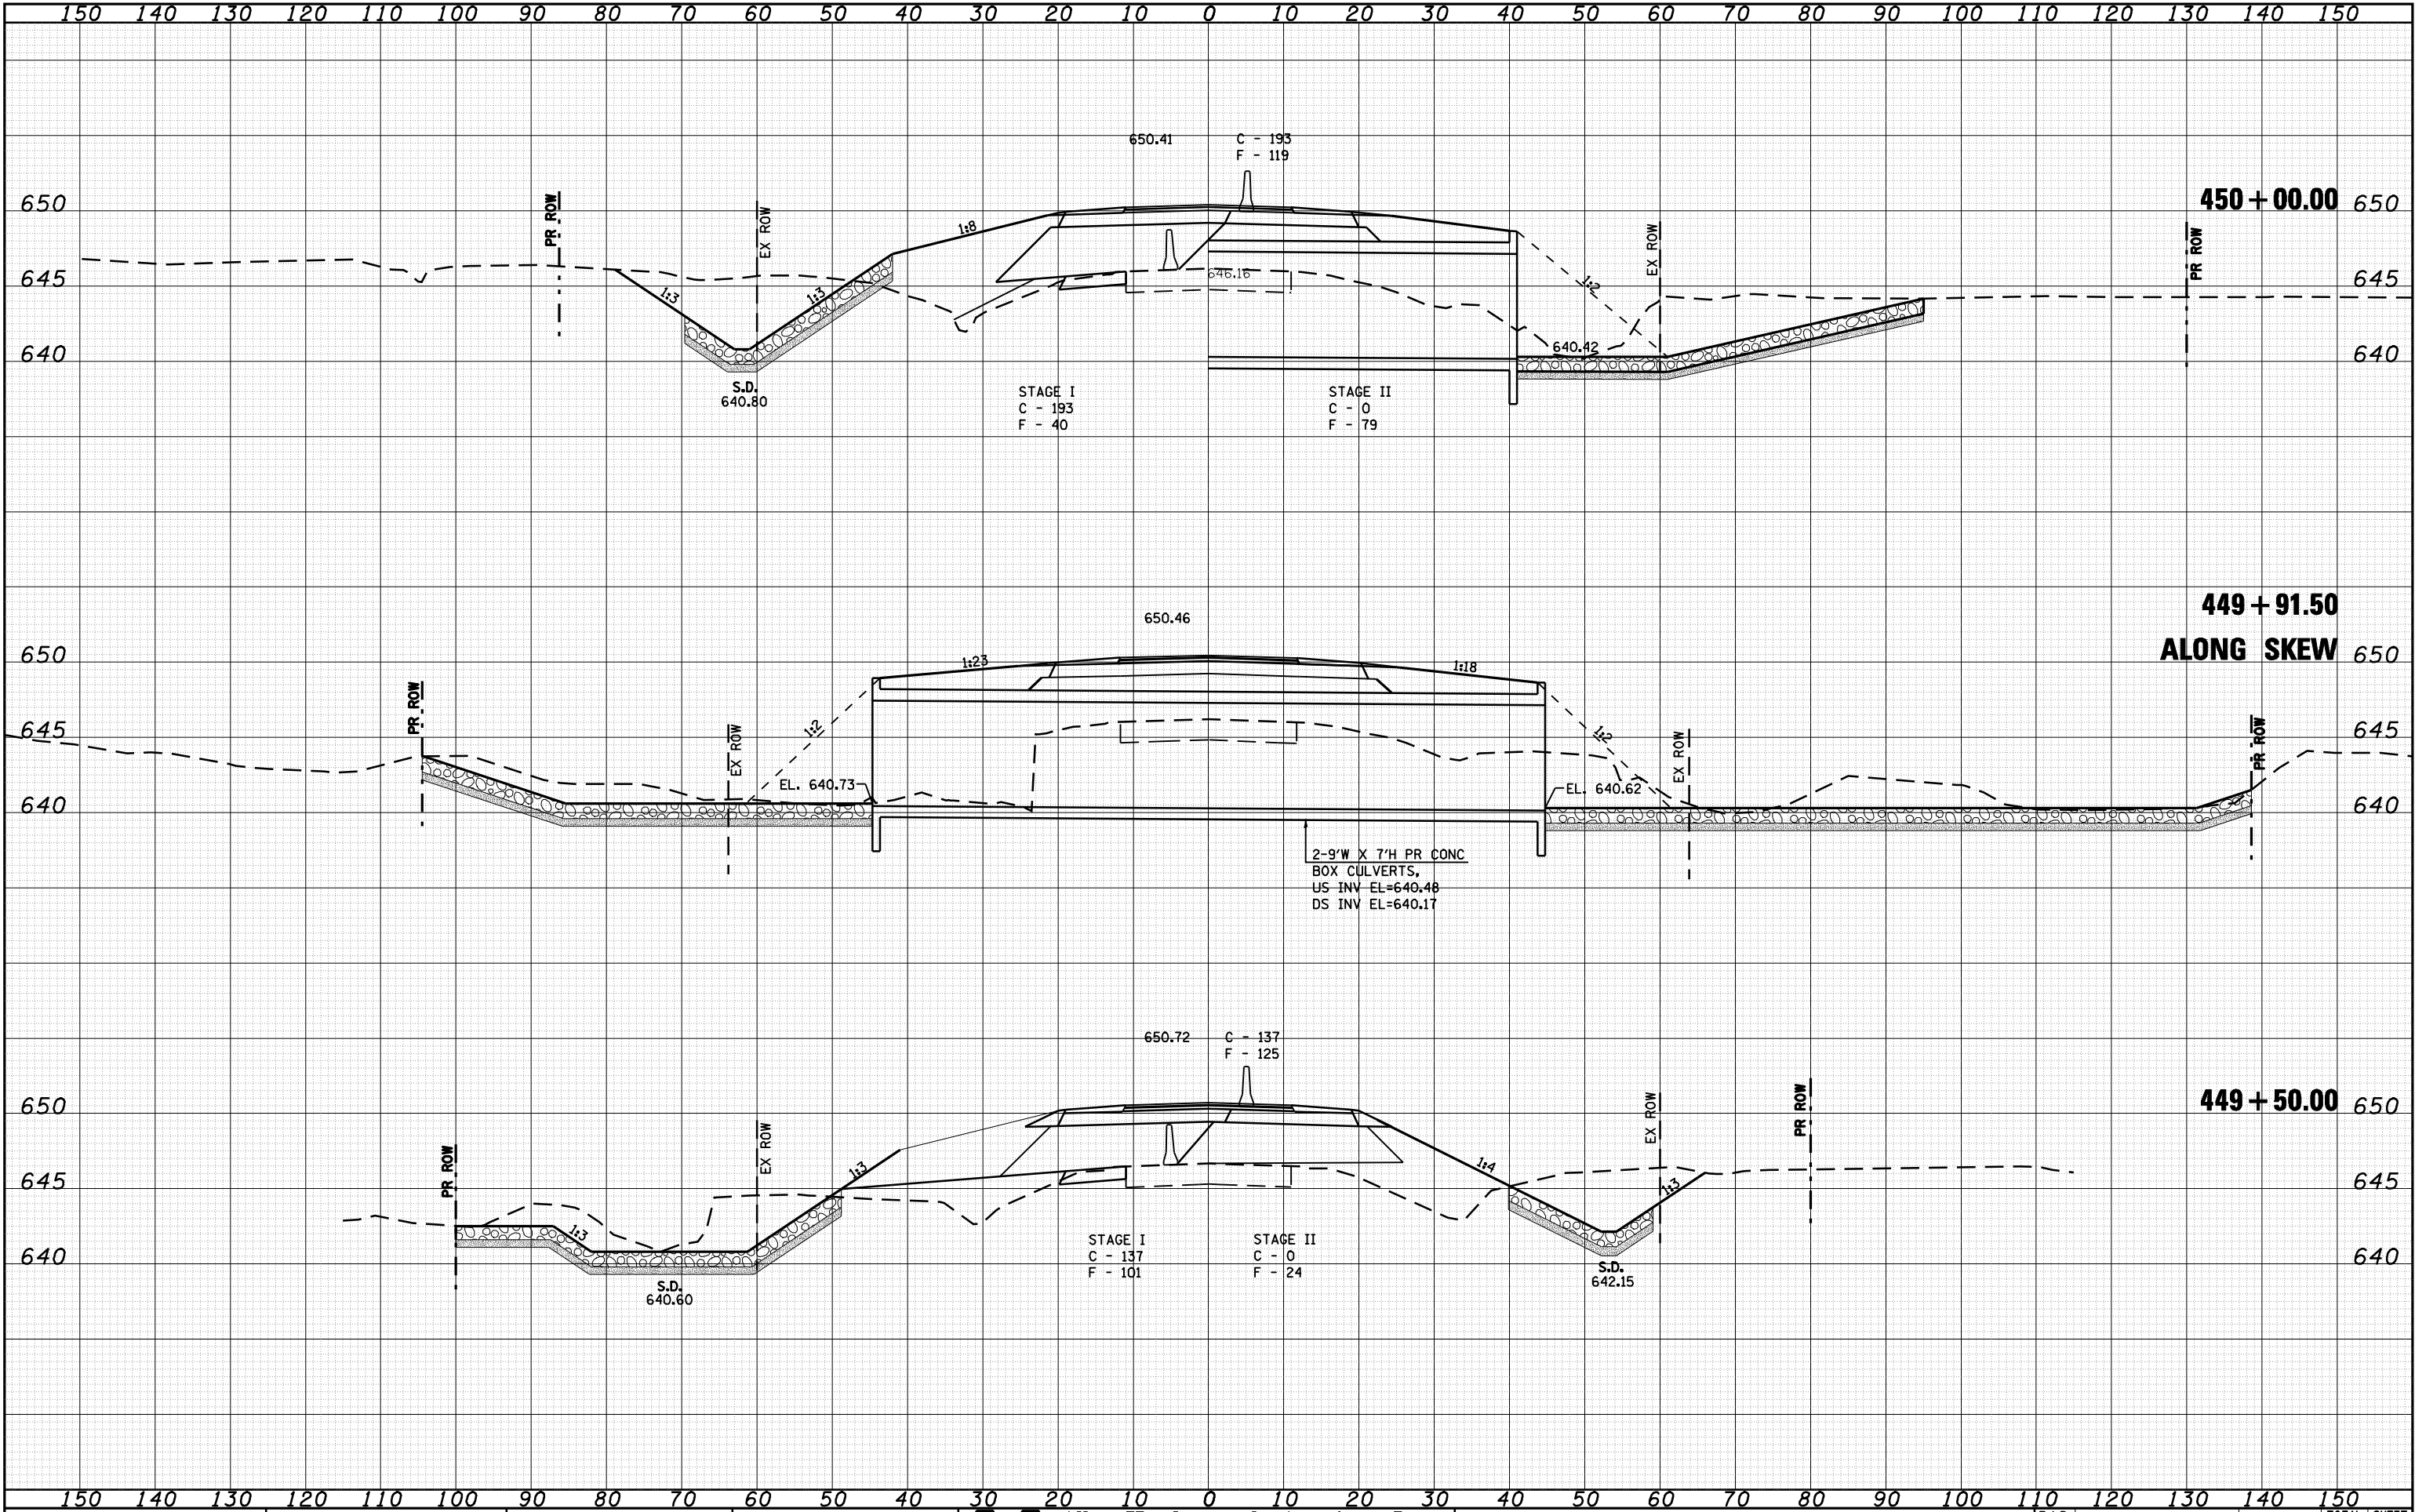


DATE	
BY	
SURVEYED	
PLOTTED	
TEMPLATE	
AREAS	
CHECKED	
FINAL	
SURVEY	
NOTE BOOK	
NO.	

DATE	
BY	
SURVEYED	
PLOTTED	
TEMPLATE	
AREAS	
CHECKED	
ORIGINAL	
SURVEY	
NOTE BOOK	
NO.	

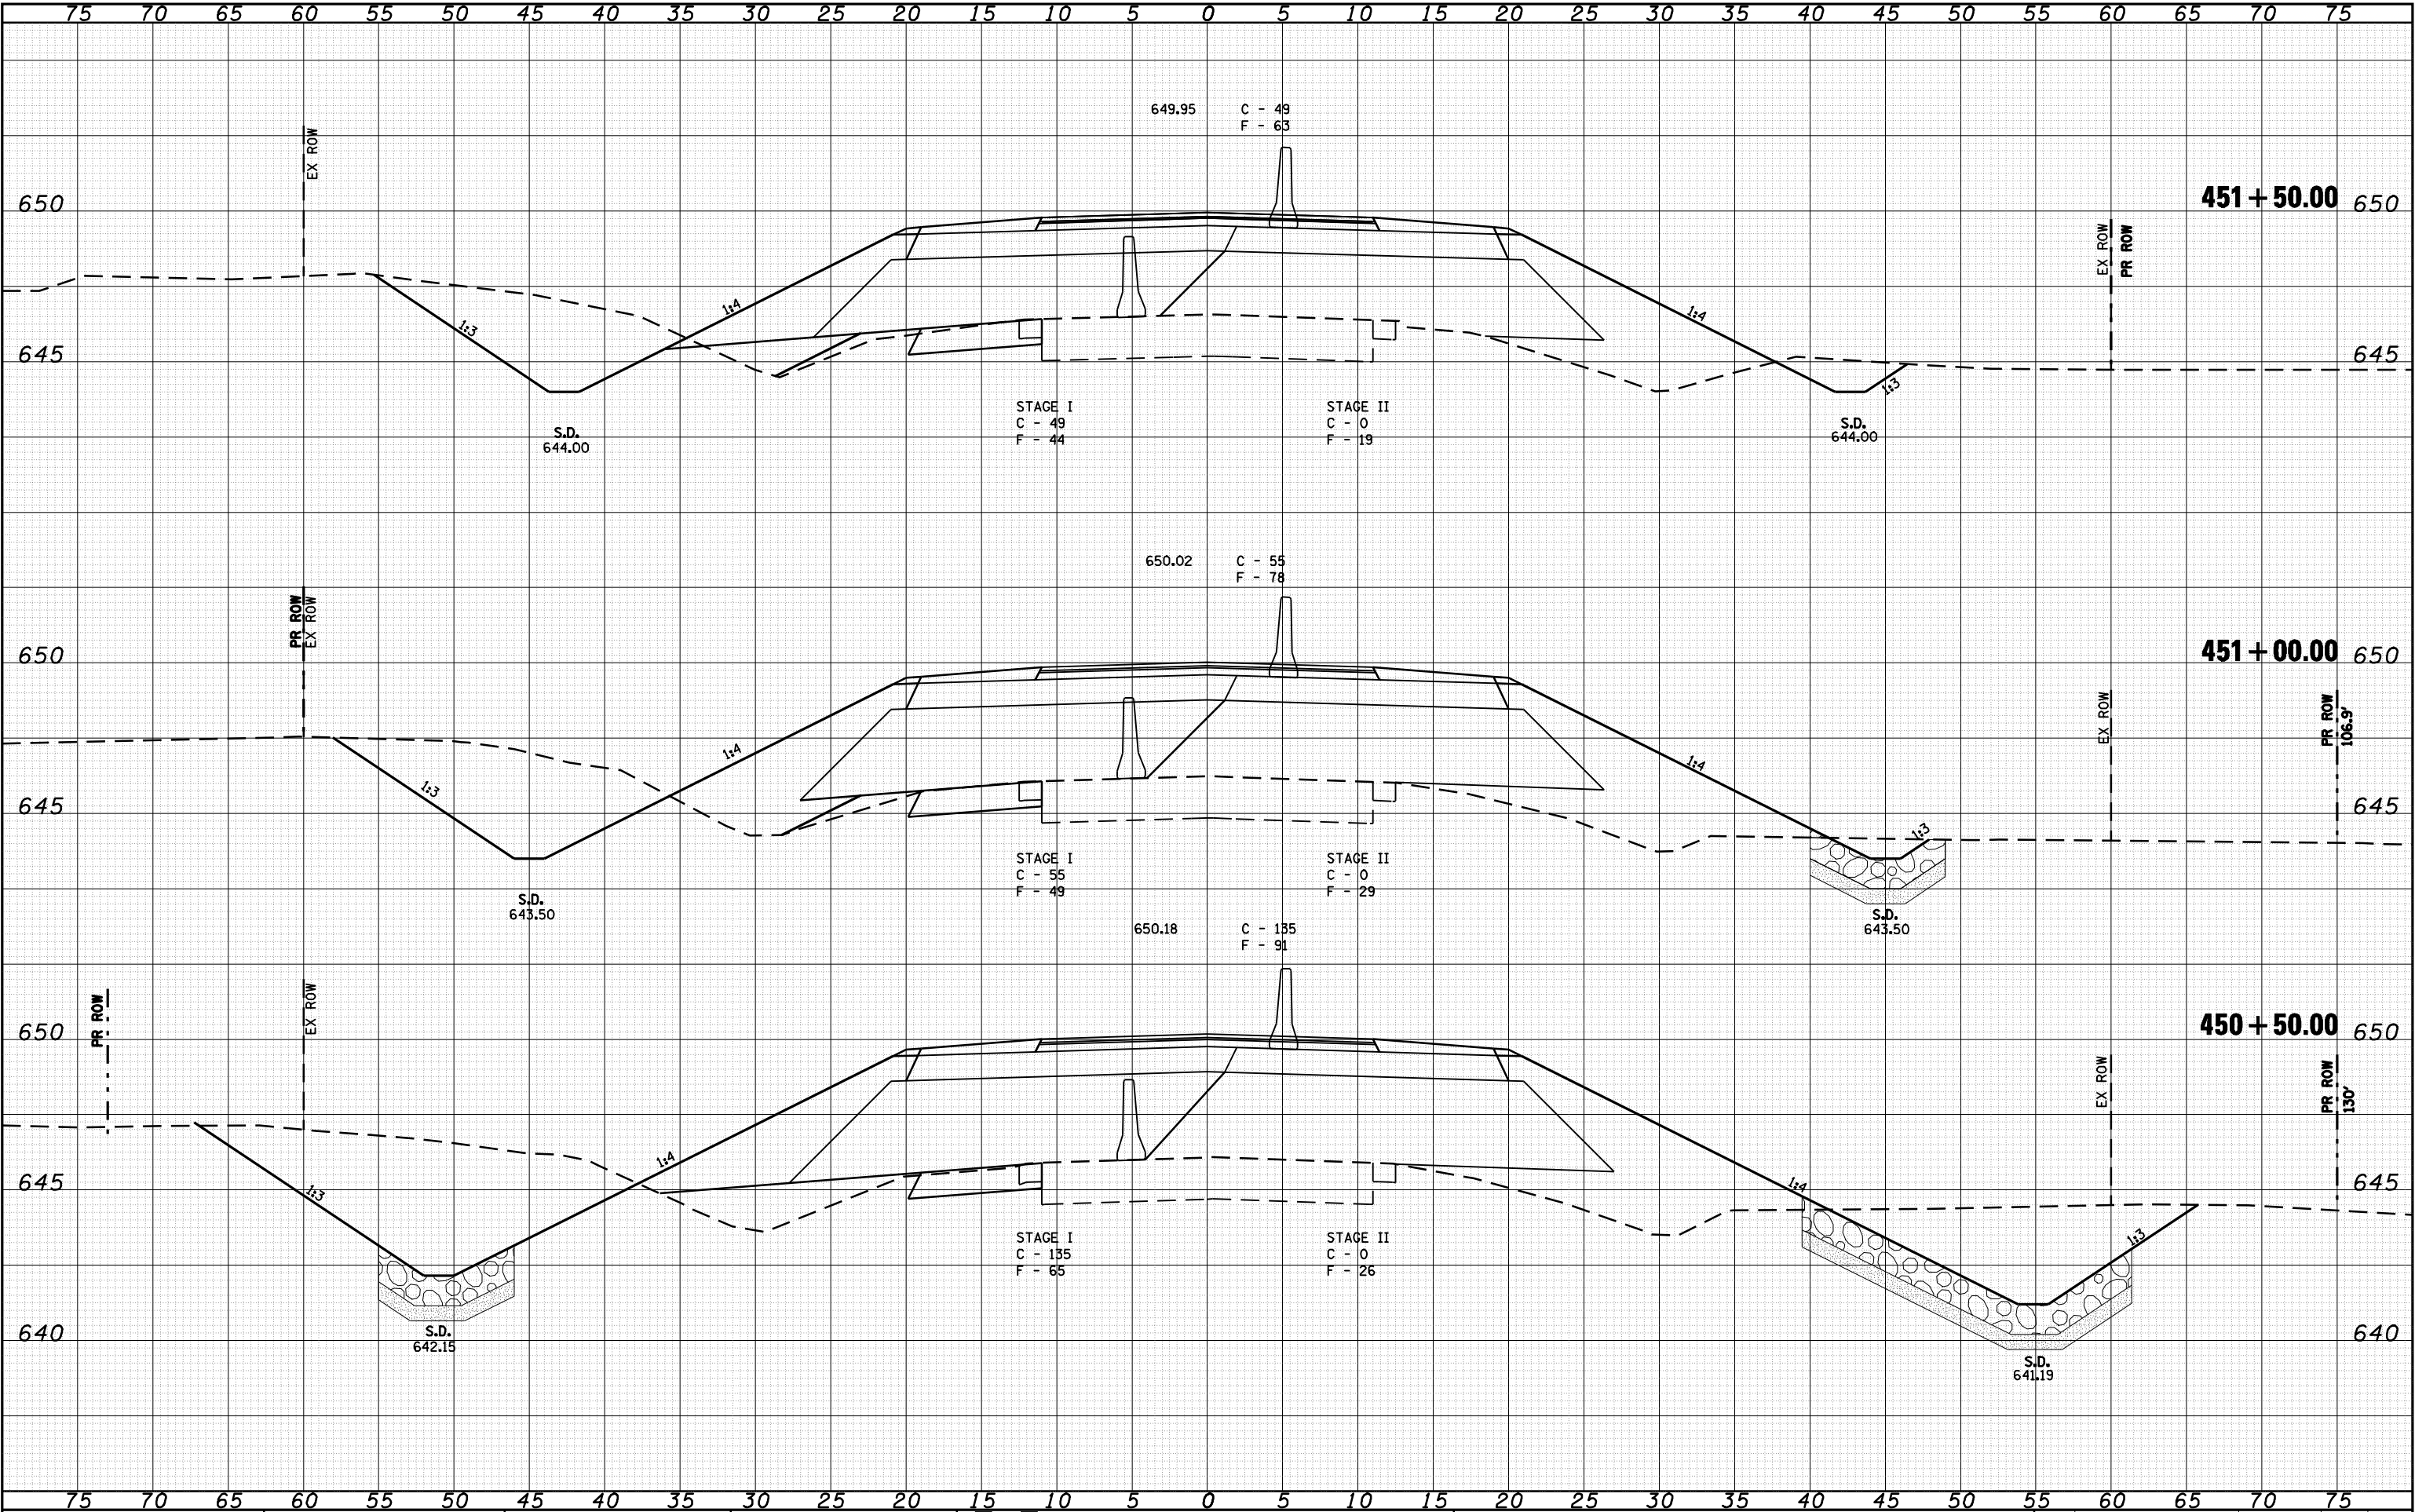

FINAL	SURVEYED	DATE
SURVEY	PLOTTED	BY
NOTE BOOK	TEMPLATE	
NO.	AREAS	CHECKED


ORIGINAL	SURVEYED	DATE
SURVEY	PLOTTED	BY
NOTE BOOK	TEMPLATE	
NO.	AREAS	CHECKED

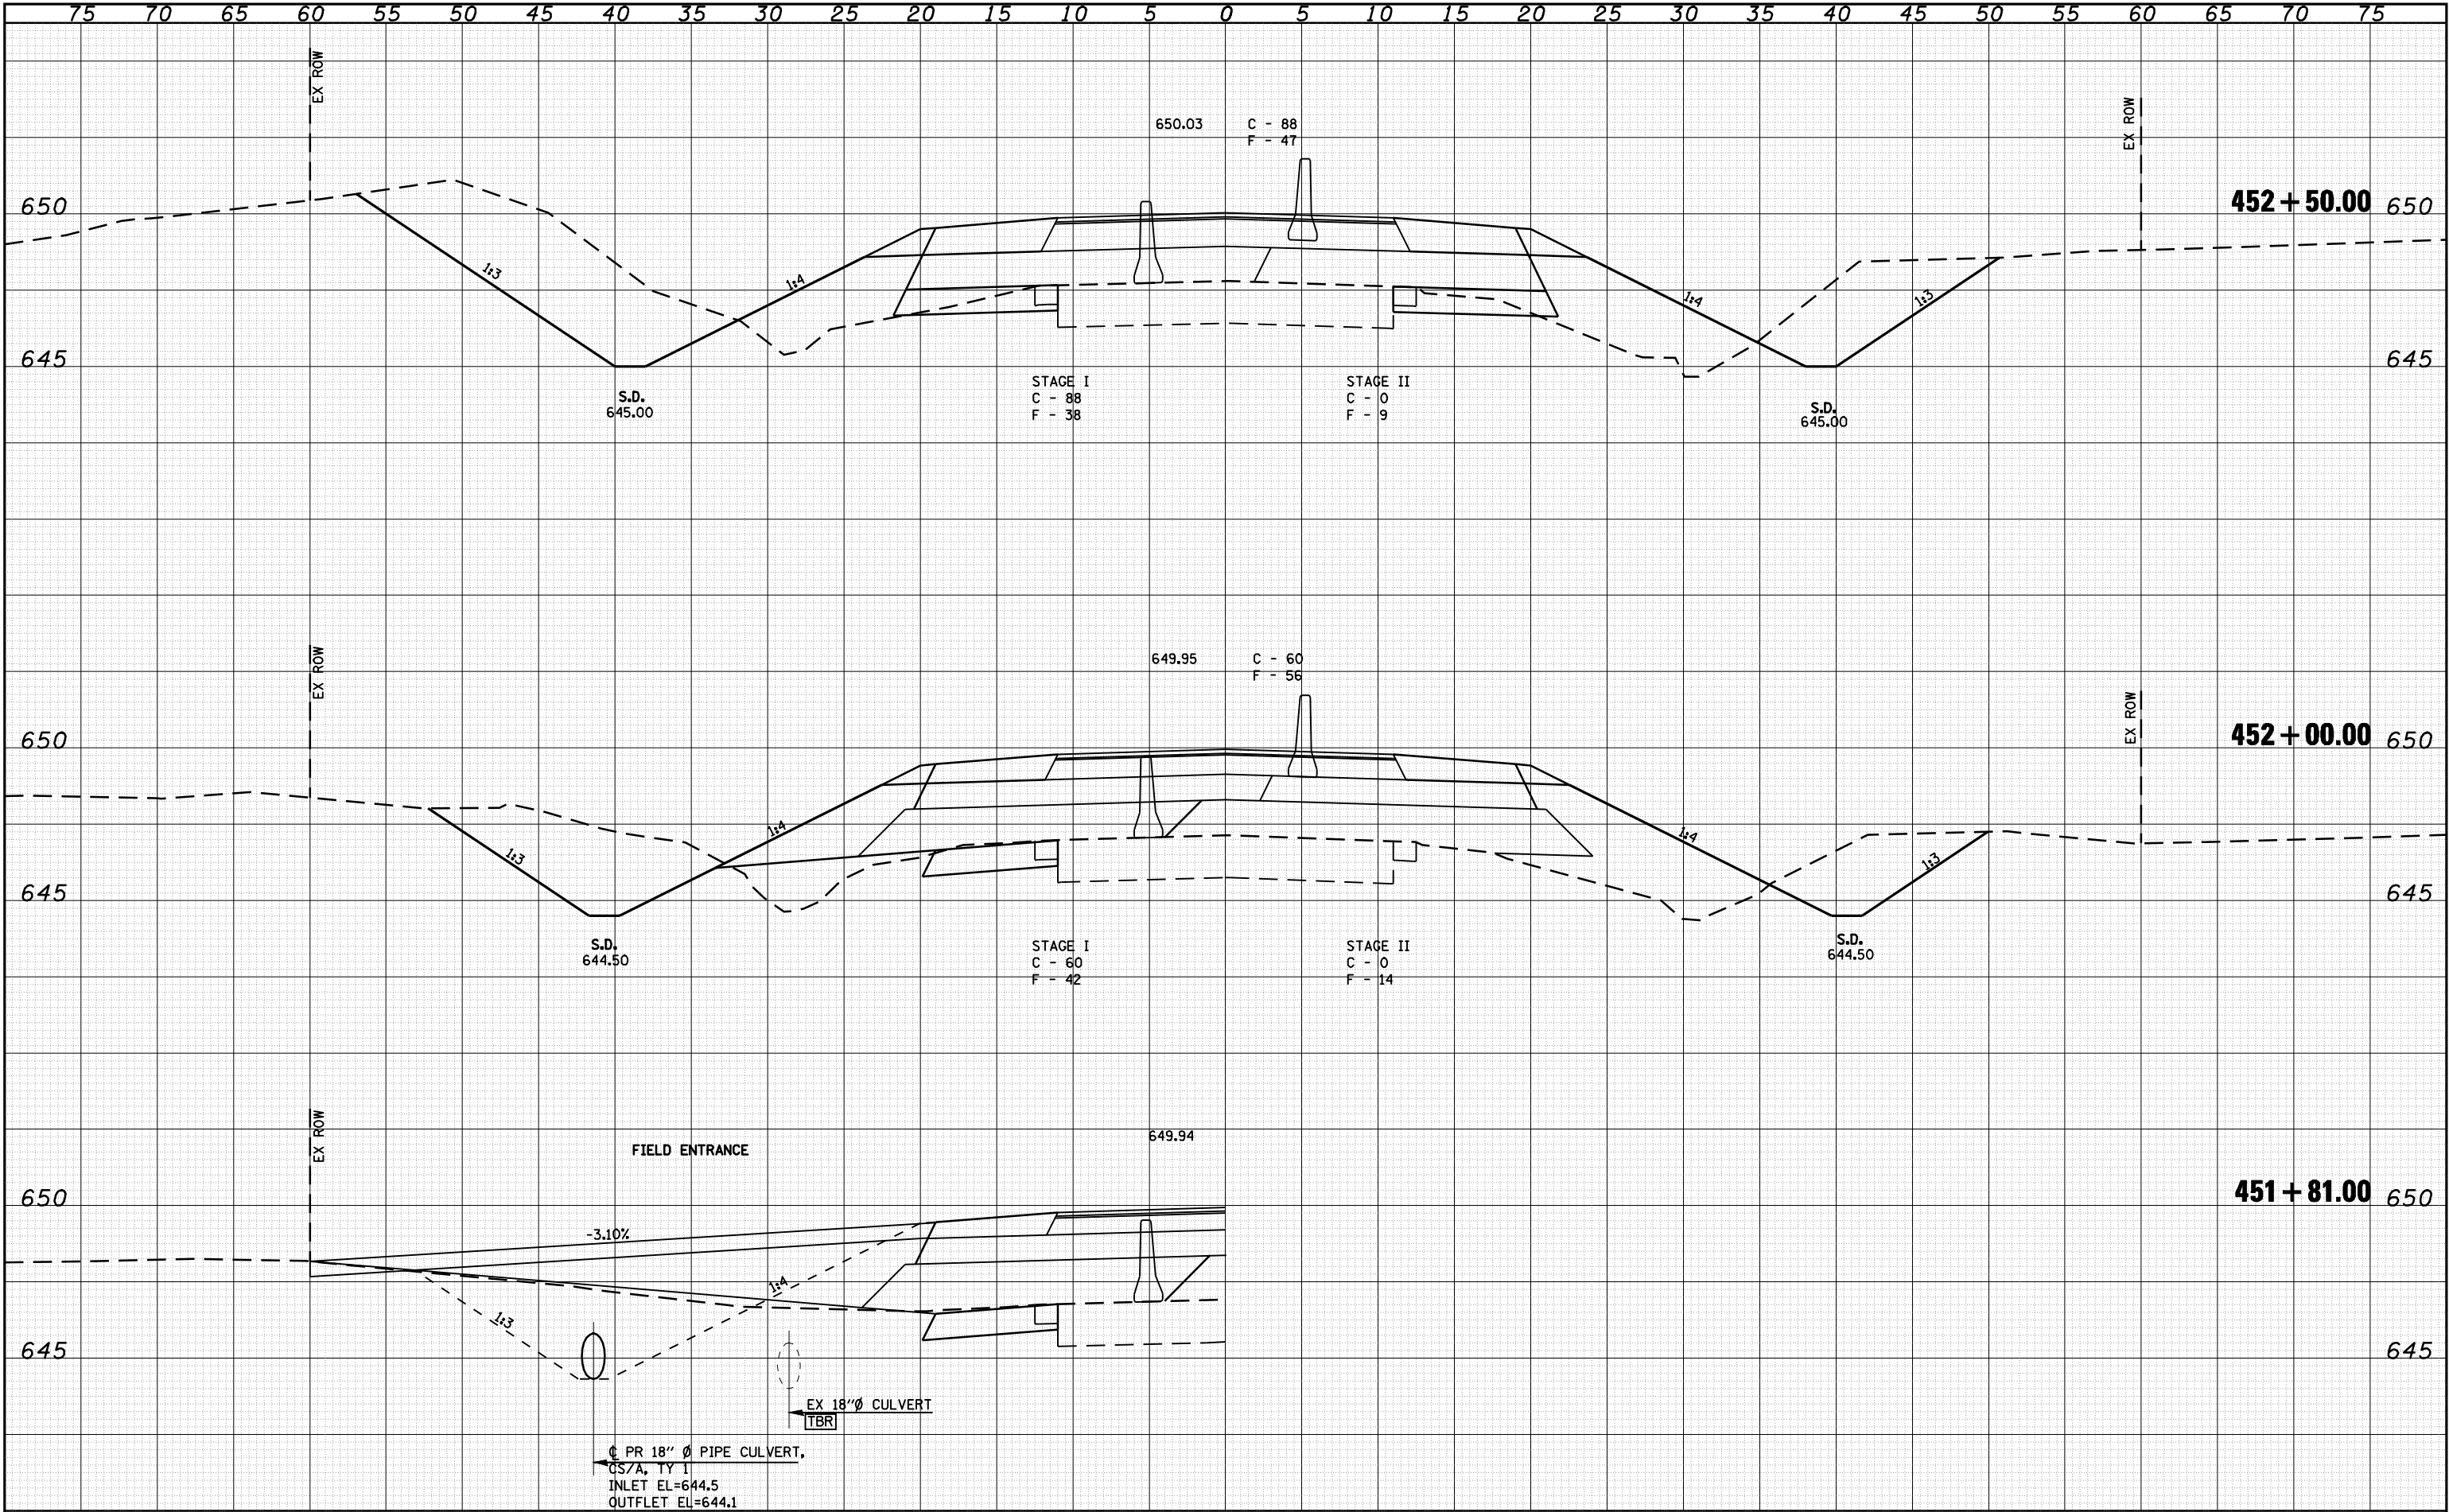

FILE NAME =	USER NAME = AHA	DESIGNED -	REVISED -		Allen Henderson & Associates, Inc. Civil and Structural Engineers Springfield, IL. 62703 Phone: (217)544-8033 IL Design Firm No. 184-001907	CROSS SECTIONS		F.A.P. RTE. 662	SECTION D(W-3,RS-11,CR)	COUNTY MACOUPIN	TOTAL SHEETS 102	SHEET NO. 99
FILES	PLOT SCALE = 10.0000' / IN.	DRAWN -	REVISED -			SCALE:	SHEET NO. 8 OF 11 SHEETS	STA. 451+81.00	TO STA. 452+50.00	FED. ROAD DIST. NO.	ILLINOIS FED. AID PROJECT	CONTRACT NO. 72765
	PLOT DATE = Sep-11-2009 03:18:13PM	CHECKED -	REVISED -									
		DATE -	REVISED -									


FINAL	SURVEYED	DATE
SURVEY	PLOTTED	BY
NOTE BOOK	TEMPLATE	
NO.	AREAS CHECKED	

ORIGINAL	SURVEYED	DATE
SURVEY	PLOTTED	BY
NOTE BOOK	TEMPLATE	
NO.	AREAS CHECKED	

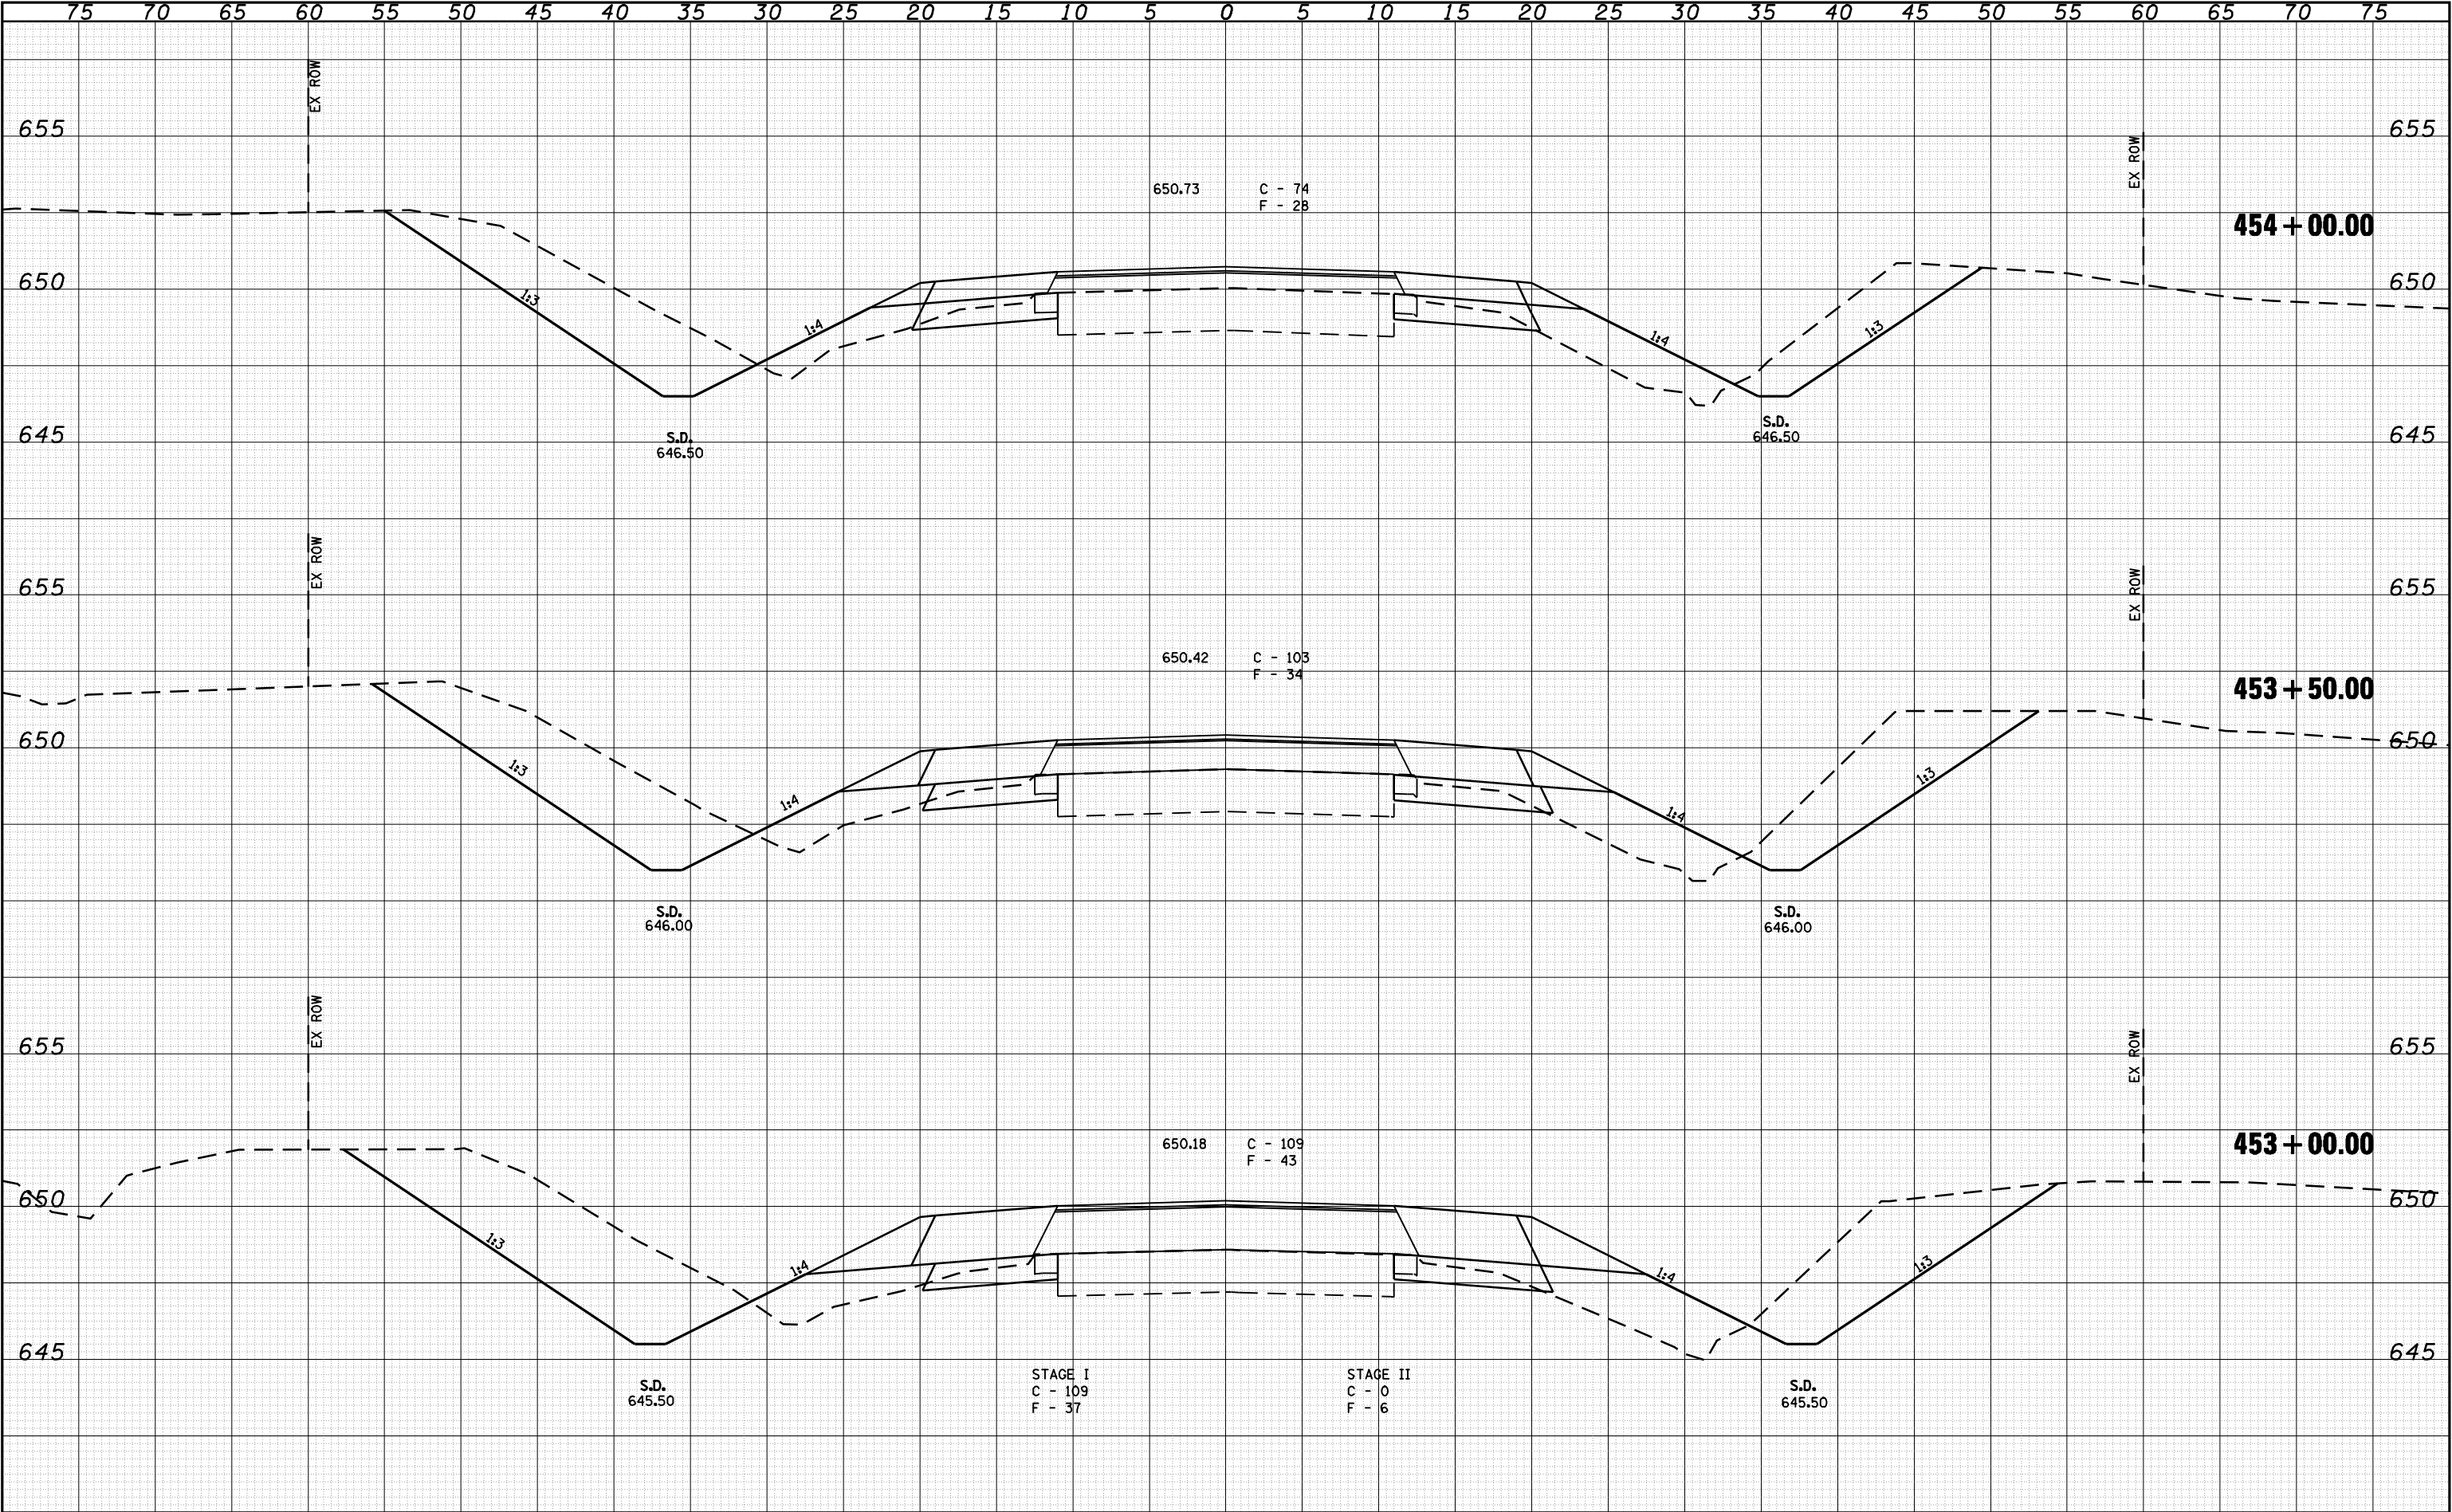

FINAL	SURVEYED	BY	DATE
SURVEY	PLOTTED		
NOTE BOOK	TEMPLATE		
NO.	AREAS	CHECKED	


ORIGINAL	SURVEYED	BY	DATE
SURVEY	PLOTTED		
NOTE BOOK	TEMPLATE		
NO.	AREAS	CHECKED	

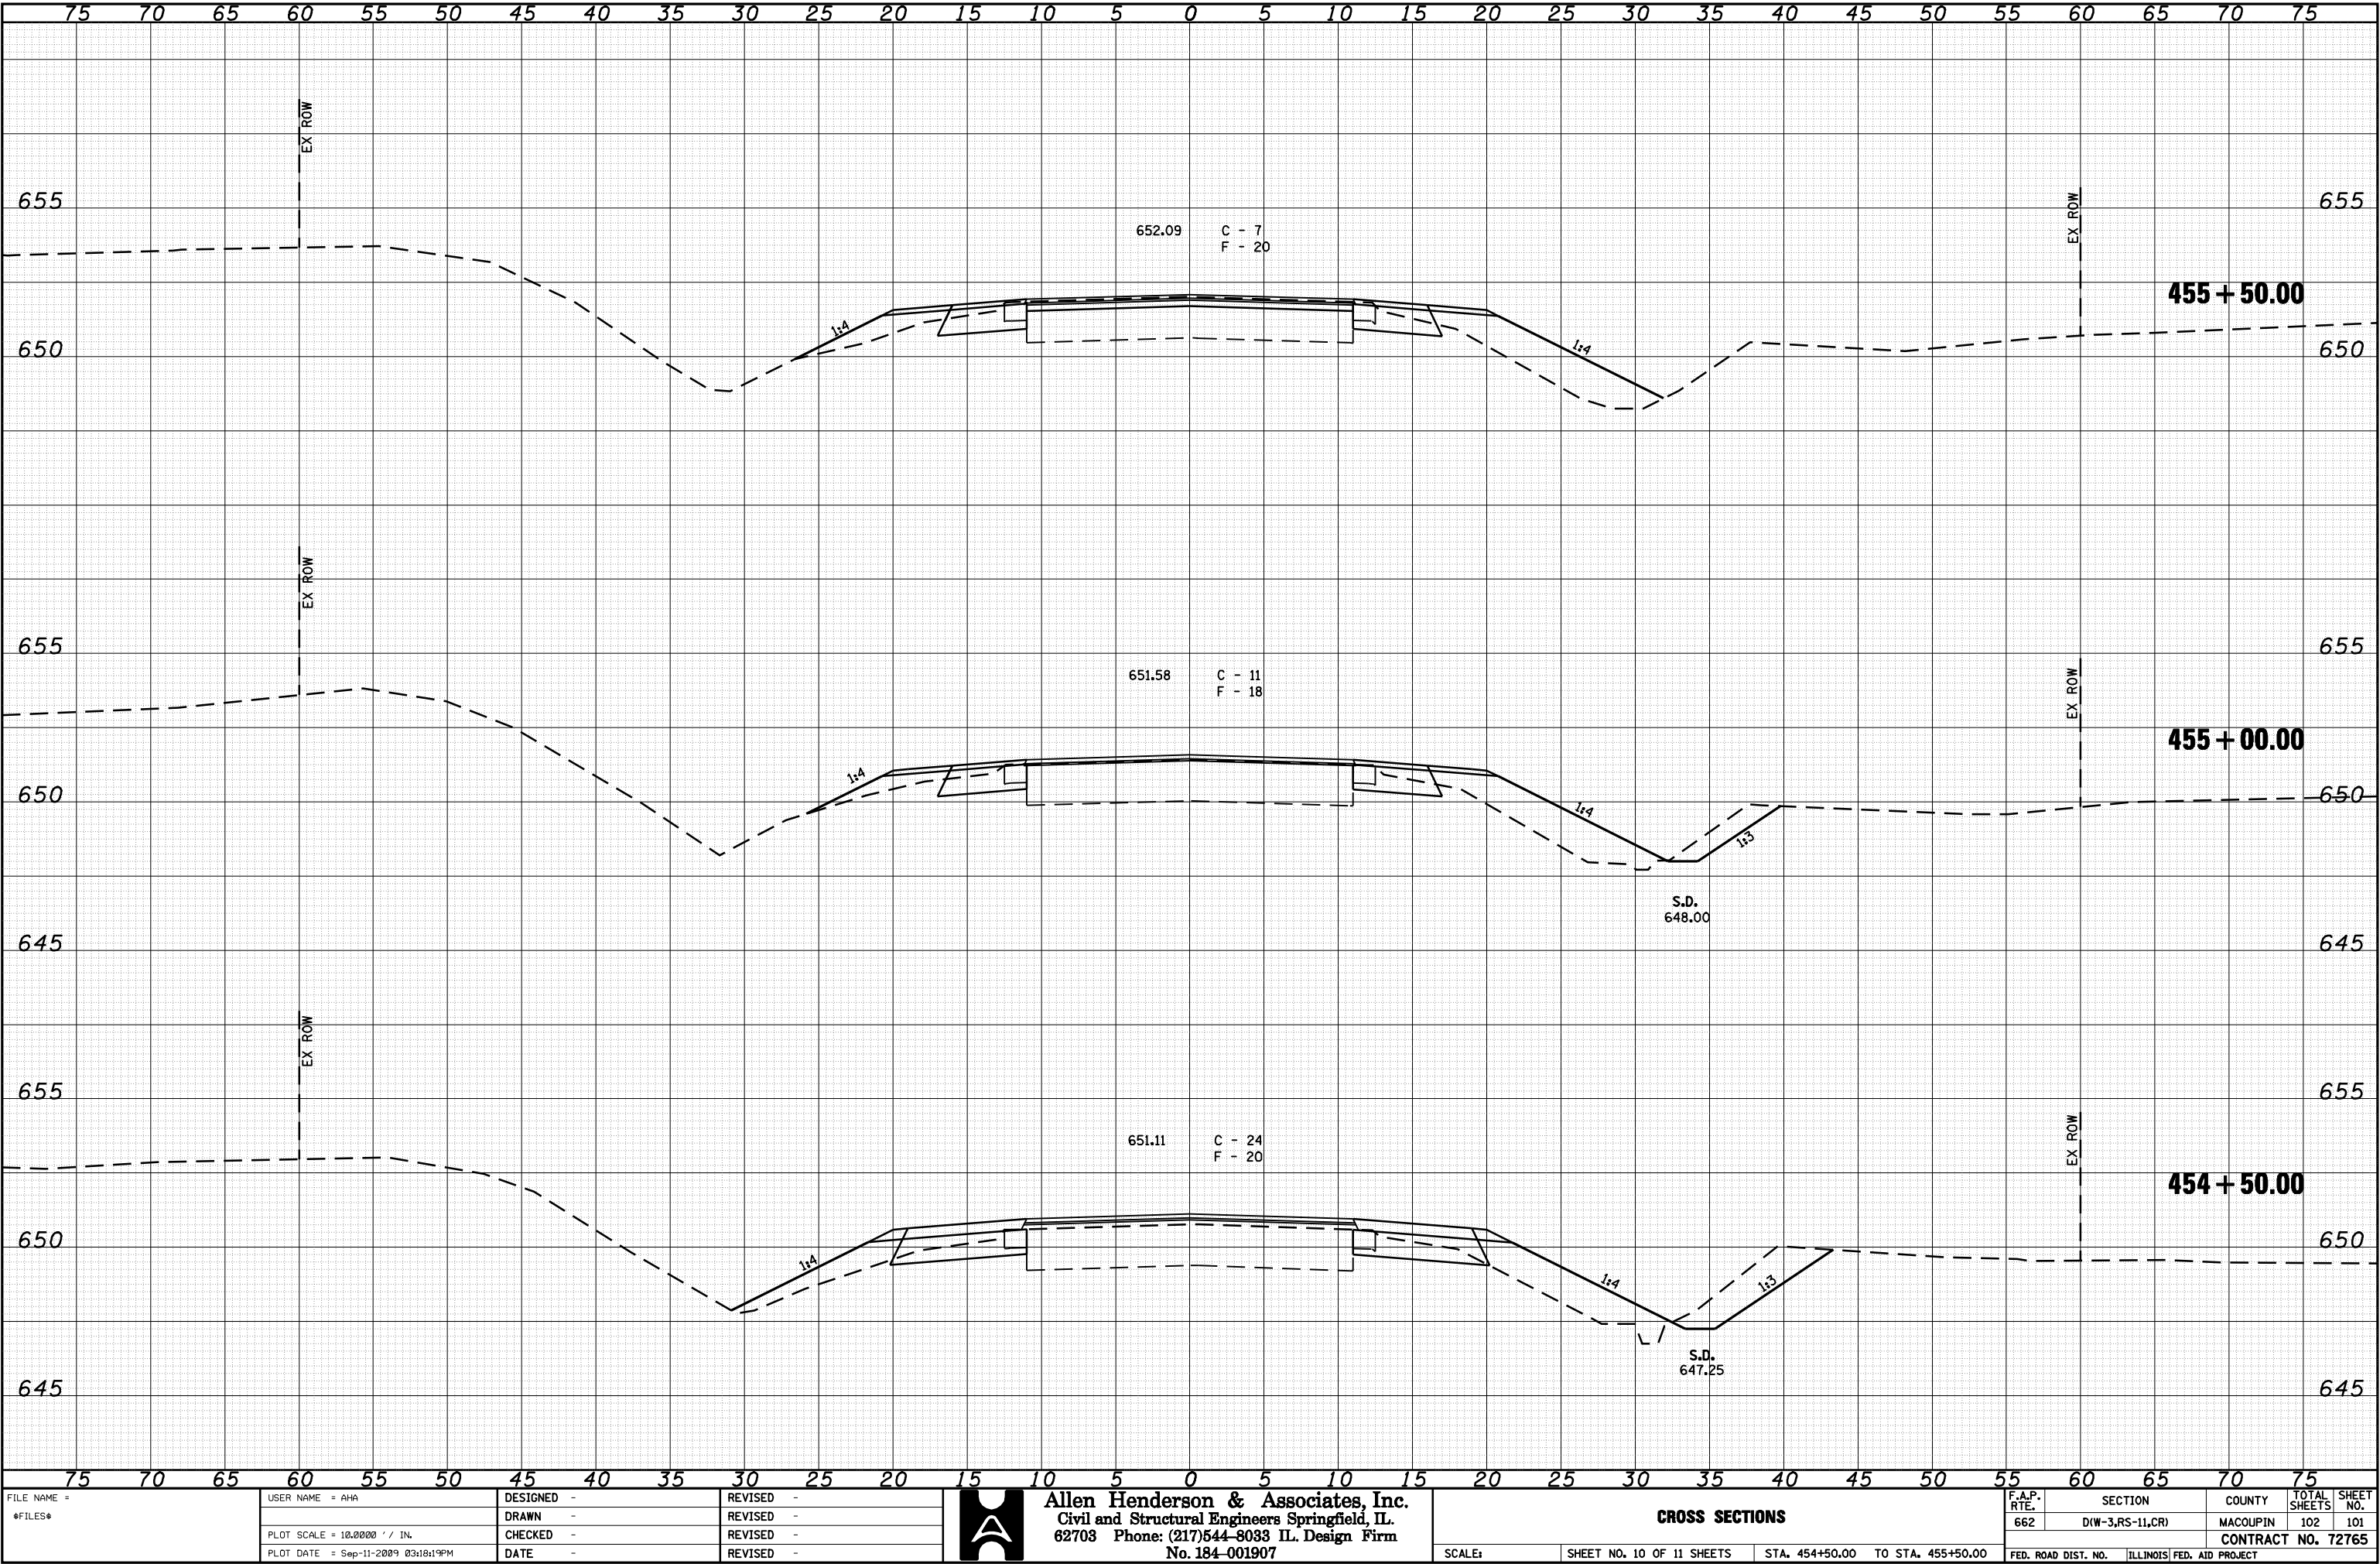

FILE NAME = *FILES*	USER NAME = AHA	DESIGNED -	REVISED -		Allen Henderson & Associates, Inc. Civil and Structural Engineers Springfield, IL. 62703 Phone: (217)544-8033 IL Design Firm No. 184-001907	CROSS SECTIONS			F.A.P. RTE.	SECTION	COUNTY	TOTAL SHEETS	SHEET NO.
	PLOT SCALE = 10.0000 ' / IN.	DRAWN -	REVISED -						662	D(W-3,RS-11,CR)	MACOUPIN	102	101
	PLOT DATE = Sep-11-2009 03:18:19PM	CHECKED -	REVISED -			CONTRACT NO. 72765							
		DATE -	REVISED -			SCALE:	SHEET NO. 10 OF 11 SHEETS	STA. 454+50.00 TO STA. 455+50.00	FED. ROAD DIST. NO.	ILLINOIS	FED. AID PROJECT		

FINAL	SURVEYED	BY	DATE
SURVEY	PLOTTED		
NOTE BOOK	TEMPLATE		
NO.	AREAS CHECKED		

ORIGINAL	SURVEYED	BY	DATE
SURVEY	PLOTTED		
NOTE BOOK	TEMPLATE		
NO.	AREAS CHECKED		

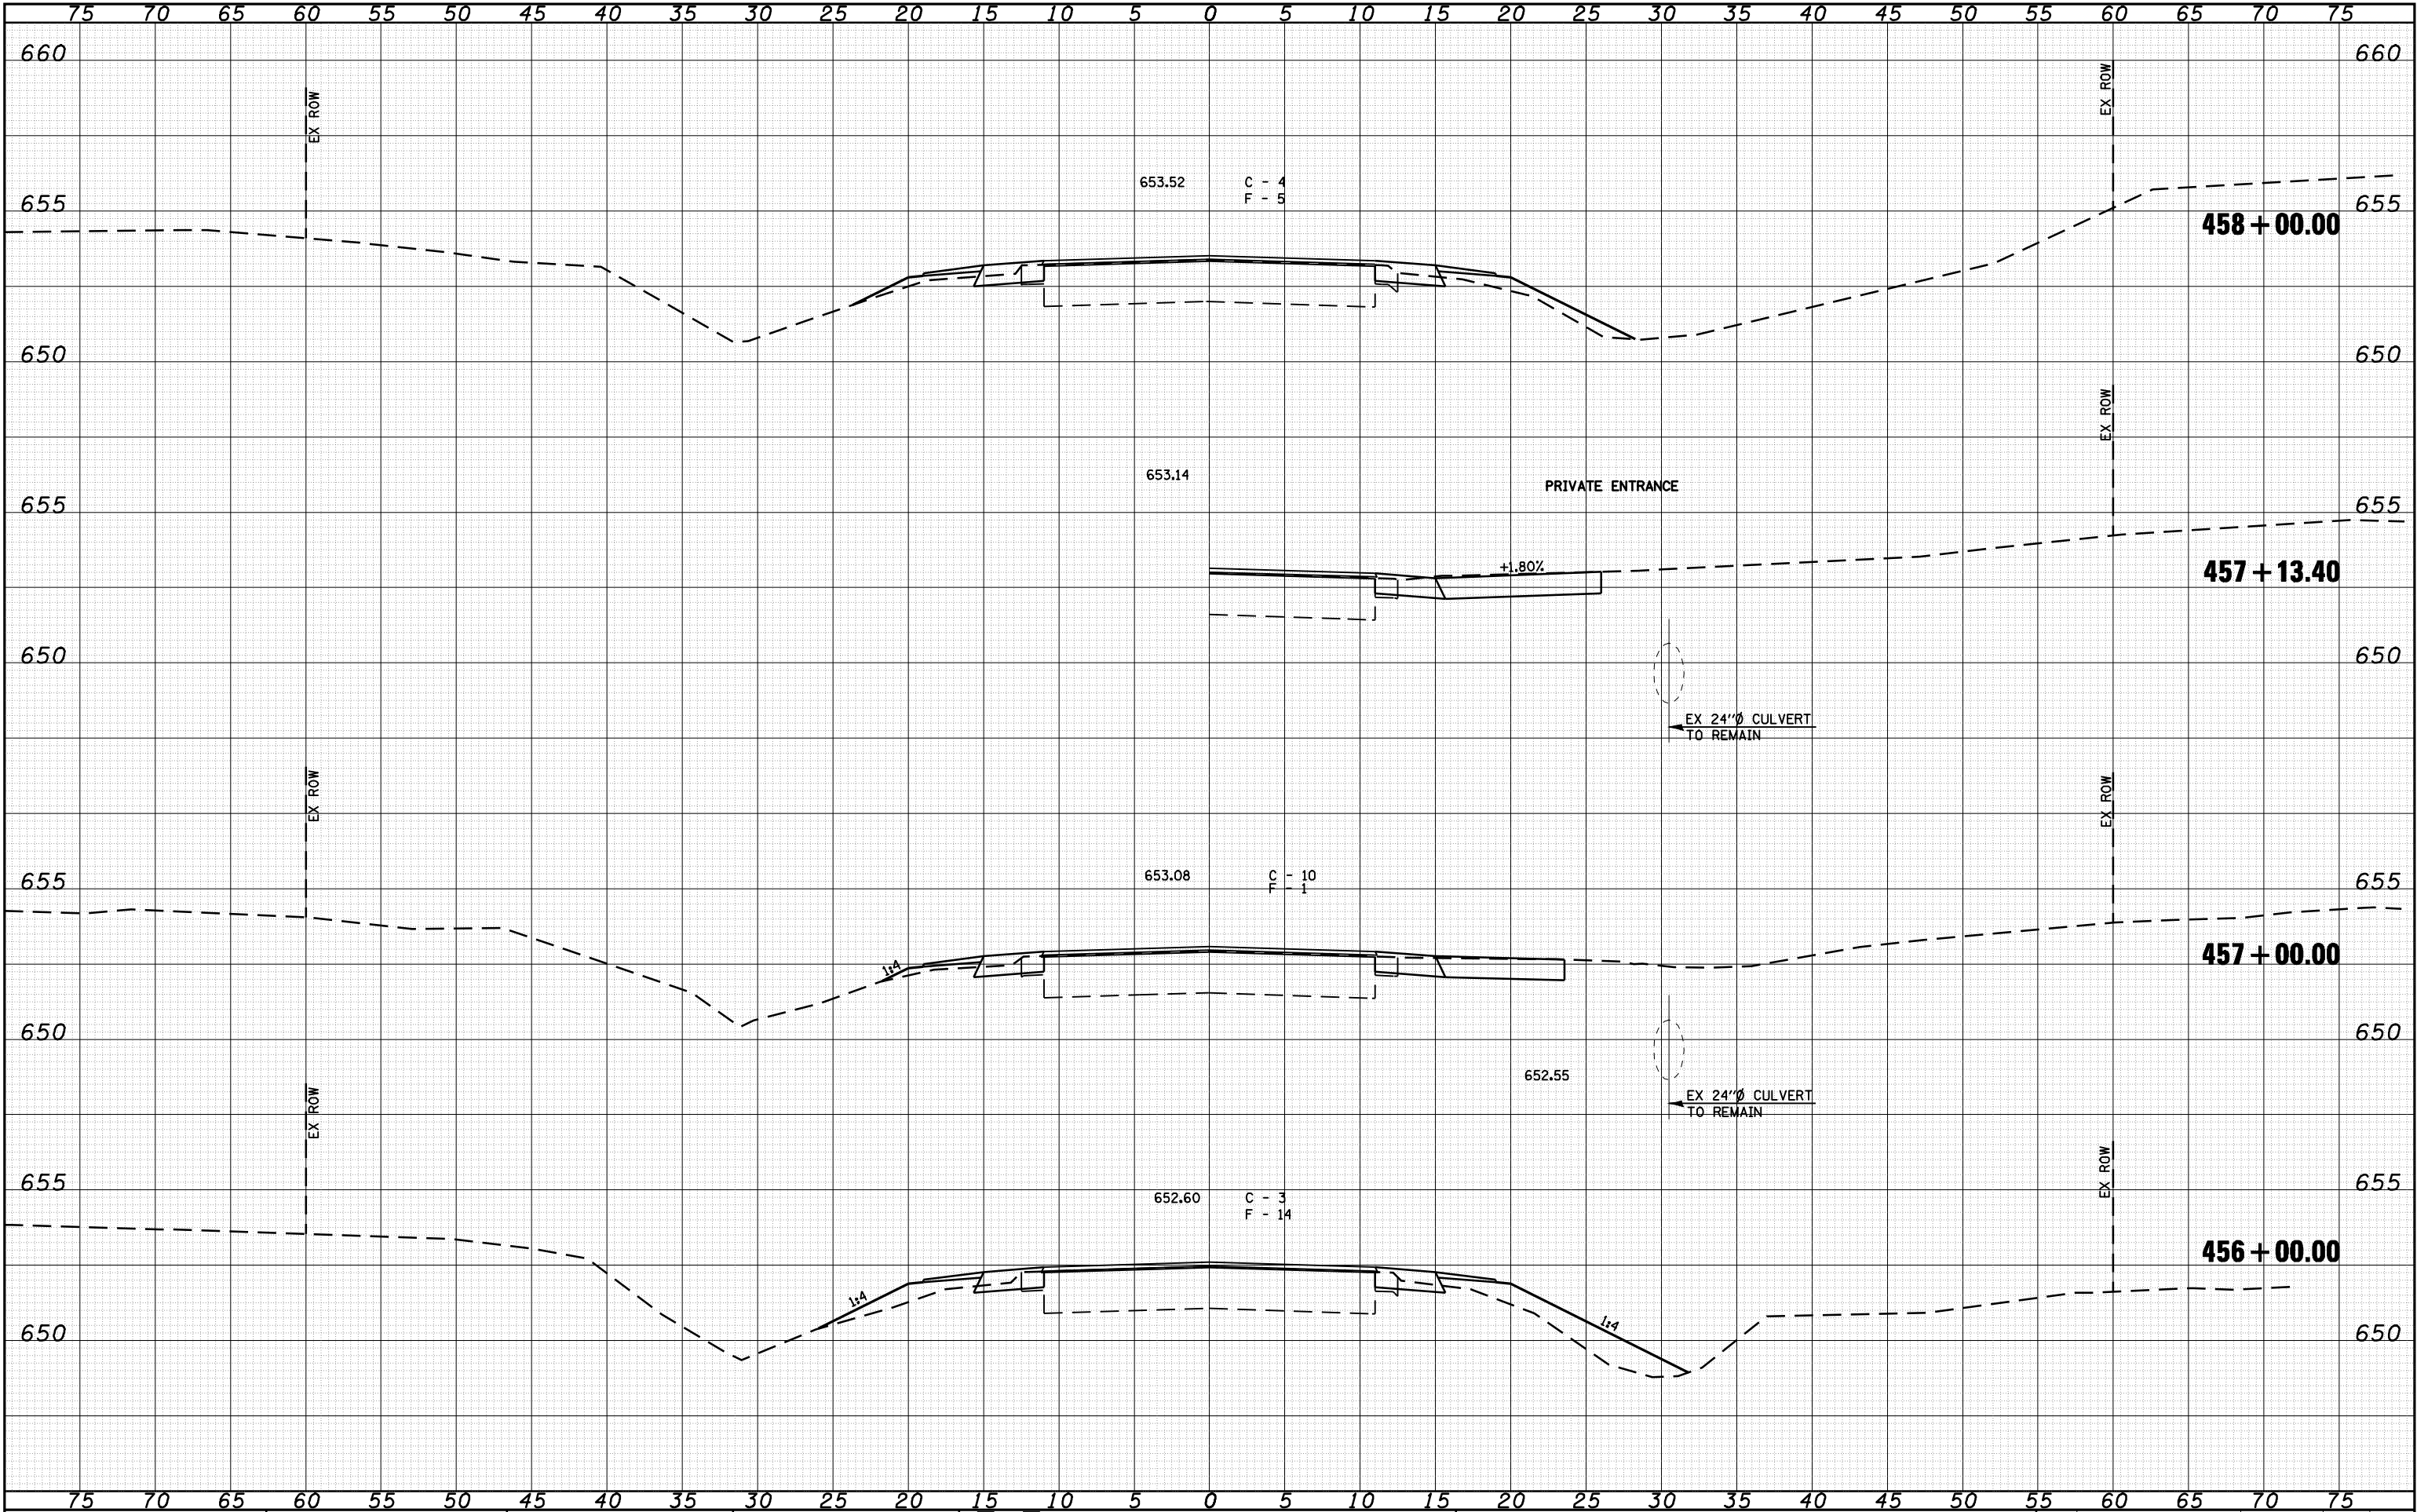

FILE NAME =	USER NAME = AHA	DESIGNED -	REVISED -		Allen Henderson & Associates, Inc. Civil and Structural Engineers Springfield, IL. 62703 Phone: (217)544-8033 IL Design Firm No. 184-001907	CROSS SECTIONS		F.A.P. RTE. 662	SECTION D(W-3,RS-11,CR)	COUNTY MACOUPIN	TOTAL SHEETS 102	SHEET NO. 102
FILES	PLOT SCALE = 10.0000' / IN.	DRAWN -	REVISED -			SCALE:	SHEET NO. 11 OF 11 SHEETS	STA. 456+00.00 TO STA. 458+00.00	FED. ROAD DIST. NO.	ILLINOIS	FED. AID PROJECT	CONTRACT NO. 72765
	PLOT DATE = Sep-11-2009 03:18:23PM	CHECKED -	REVISED -									
		DATE -	REVISED -									